

TOTAL PLOT AREA = 4130.0 SQ.MT.
= 0.413 HECTARE

REQUIRED NO. OF TREES:
1 HECTARE = 50 NOS OF TREES
0.413 HECTARE = 50 X 0.413 = 20.65 TREES (SAY-21)

TOTAL NO OF TREES PROVIDED = 25

PARK AREA DETAIL -
REQUIRED PARK AREA = 0.1 HECTARE PER 1000 PERSONS.
FOR 118 UNITS = 118 X 0.1 = 11.8 HECTARE = 590 X 0.059 HECTARE = 590 SQ.MT.

PARK-(1) AREA = 245.20 SQ.MT.
PARK-(2) AREA = 36.05 SQ.MT.
PARK-(3) AREA = 318.92 SQ.MT.

TOTAL PARK PROVIDED = 620.15 SQ.MT.



STILT FLOOR (COMMON ITTY, SOCIETY/GYM. AREA)
TOTAL SALES & SOCIETY/COMMON AREA = 45.43 + 11.79 = 16.72 SQ.MT.





SAY 100 CARS





TOTAL CAR PARKING IN COVERED AND OPEN = 64.99 + 42.45 + 28.90 = 136.34 CARS

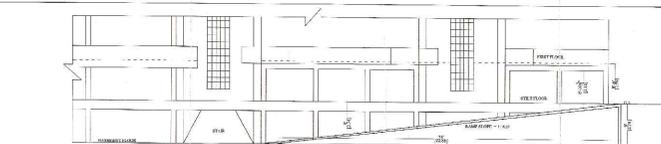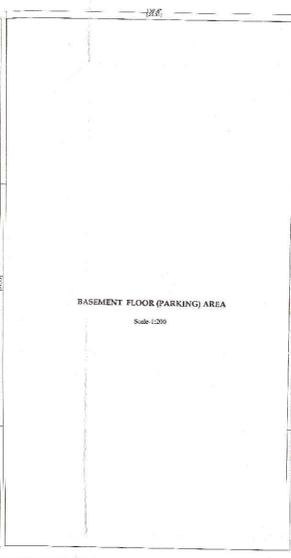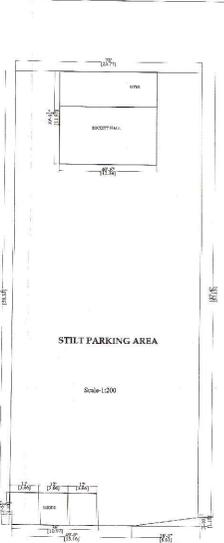

COVERED AREA OF TYPICAL FLOOR

| SL. NO. | L | W | AREA (SQ.MT) |
|-----------------------------------|-------|-------|----------------|
| 1 | 9.91 | 3.47 | 34.39 |
| 2 | 2.38 | 1.18 | 2.71 |
| 3 | 3.43 | 2.29 | 7.75 |
| 4 | 7.94 | 6.07 | 48.25 |
| 5 | 16.23 | 5.37 | 87.10 |
| 6 | 13.52 | 3.28 | 44.51 |
| 7 | 6.02 | 8.27 | 49.78 |
| 8 | 1.62 | 7.27 | 11.80 |
| 9 | 16.23 | 6.59 | 107.23 |
| 10 | 6.02 | 1.00 | 6.02 |
| 11 | 5.33 | 1.00 | 5.33 |
| 12 | 2.26 | 0.91 | 2.05 |
| 13 | 7.95 | 4.53 | 36.07 |
| 14 | 23.77 | 10.00 | 237.70 |
| 15 | 7.92 | 4.53 | 35.87 |
| 16 | 1.14 | 2.39 | 2.73 |
| 17 | 2.25 | 2.10 | 4.73 |
| 18 | 2.00 | 1.18 | 2.36 |
| 19 | 5.37 | 2.29 | 12.30 |
| 20 | 7.94 | 6.97 | 62.66 |
| 21 | 4.10 | 3.47 | 14.24 |
| 22 | 6.72 | 3.97 | 26.69 |
| 23 | 10.52 | 11.08 | 116.58 |
| 24 | 7.94 | 2.27 | 18.12 |
| 25 | 6.02 | 1.00 | 6.02 |
| 26 | 1.75 | 1.00 | 1.75 |
| 27 | 3.43 | 3.18 | 10.91 |
| 28 | 1.75 | 1.00 | 1.75 |
| 29 | 5.36 | 3.18 | 16.73 |
| 30 | 6.02 | 1.00 | 6.02 |
| 31 | 5.37 | 5.69 | 31.67 |
| TOTAL COVERED AREA (SQ.MT) | | | 1076.66 |

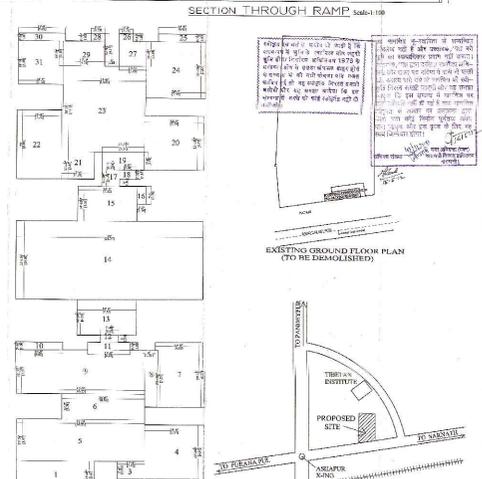


COVERED AREA OF 13TH & 14TH FLOOR

| SL. NO. | L | W | AREA (SQ.MT) |
|-----------------------------------|------|-------|---------------|
| A | 9.91 | 1.00 | 9.91 |
| B | 7.94 | 1.00 | 7.94 |
| C | 1.00 | 6.59 | 6.59 |
| D | 1.00 | 10.00 | 10.00 |
| E | 1.00 | 8.84 | 8.84 |
| F | 1.00 | 6.09 | 6.09 |
| G | 6.02 | 1.00 | 6.02 |
| H | 3.20 | 1.00 | 3.20 |
| I | 1.75 | 1.00 | 1.75 |
| J | 1.75 | 1.00 | 1.75 |
| K | 3.20 | 1.00 | 3.20 |
| L | 6.02 | 1.00 | 6.02 |
| M | 1.00 | 7.27 | 7.27 |
| N | 1.00 | 6.97 | 6.97 |
| O | 1.00 | 10.00 | 10.00 |
| P | 1.00 | 8.27 | 8.27 |
| Q | 1.00 | 6.09 | 6.09 |
| R | 8.61 | 1.00 | 8.61 |
| S | 2.36 | 1.00 | 2.36 |
| T | 1.83 | 1.36 | 2.53 |
| U | 1.83 | 1.56 | 2.73 |
| TOTAL COVERED AREA (SQ.MT) | | | 126.62 |

COVERED AREA OF TYPICAL FLOOR = 1076.66
COVERED AREA OF 13TH & 14TH FLOOR = 126.62

COVERED AREA OF SHED & MACHINE ROOM
= 1250.00 + 1250.00 + 1332.36 + 43.84 + 33.84 + 2.66 = 70.00 SQ.MT.

| SL. NO. | FLOOR | NO. OF FLOORS | TOTAL COVERED AREA (SQ.MT) | COVERED AREA (SQ.MT) |
|---------|--------------|---------------|----------------------------|----------------------|----------------------|----------------------|----------------------|----------------------|
| 1 | GROUND FLOOR | 1 | 1076.66 | 1076.66 | 1076.66 | 1076.66 | 1076.66 | 1076.66 |

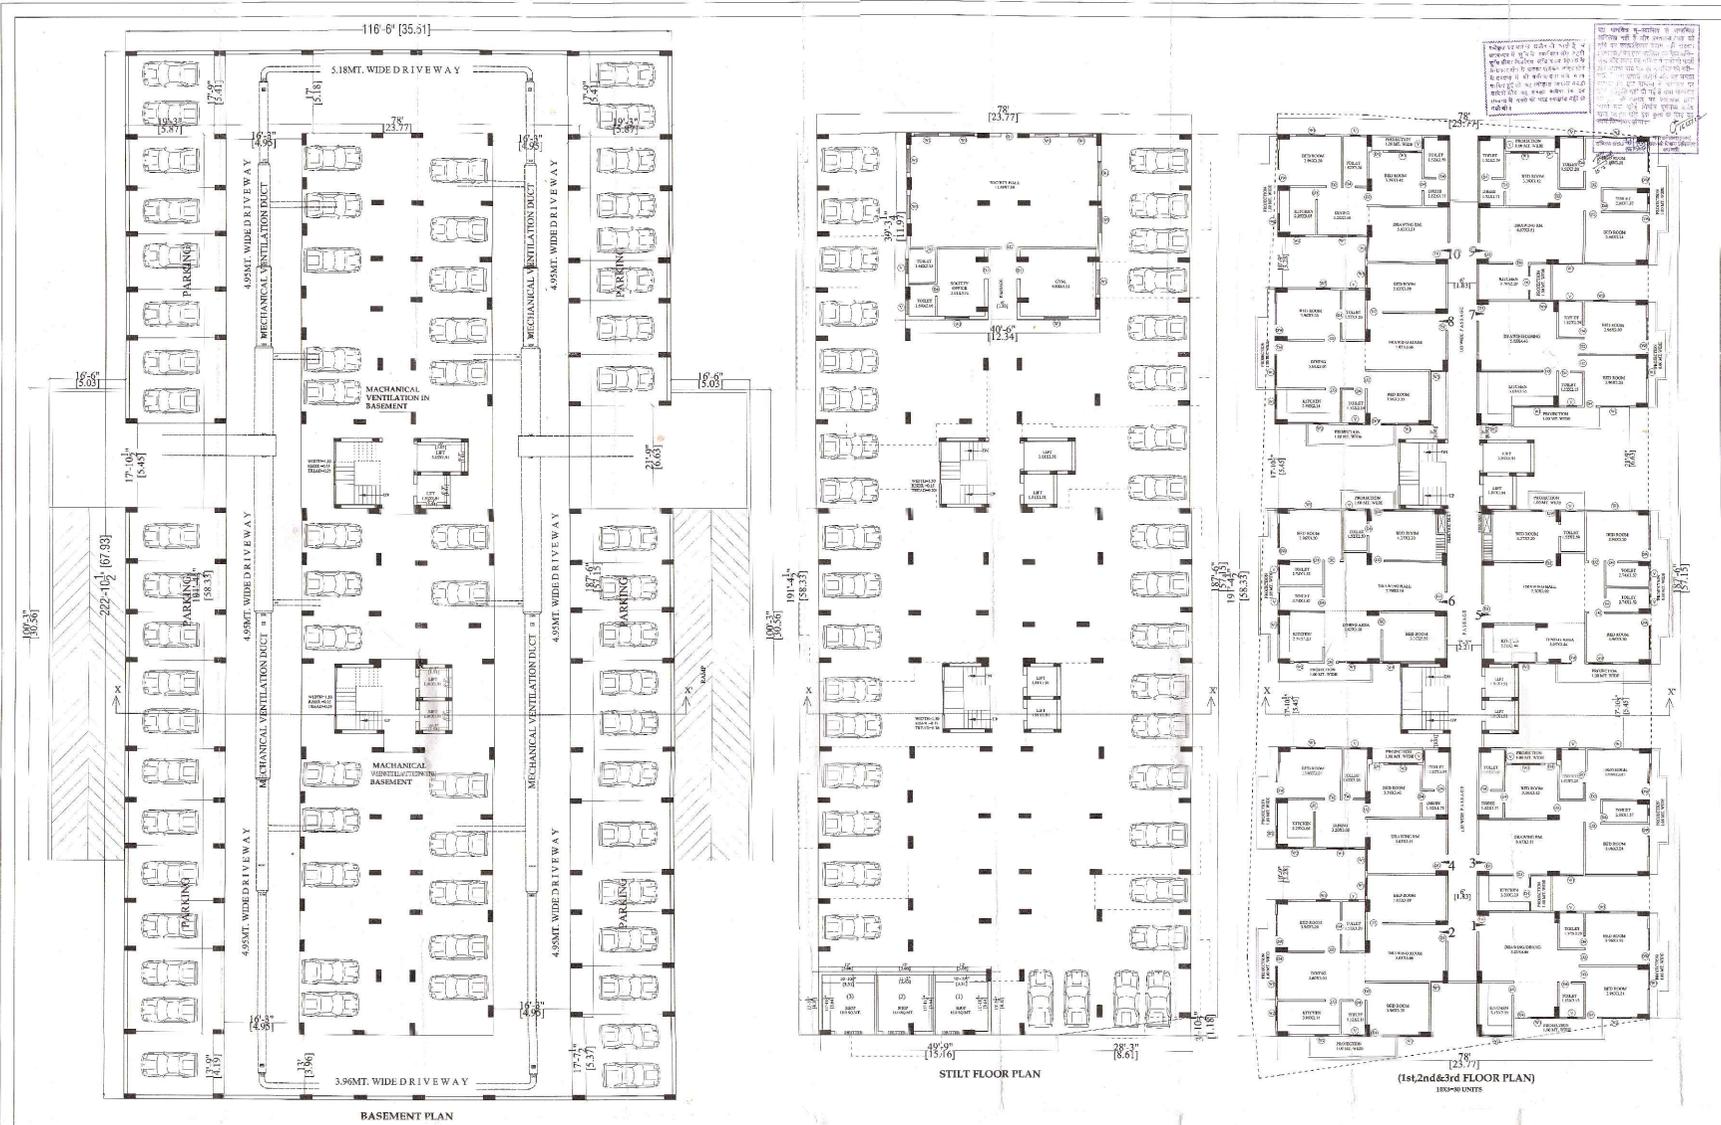

GROUP HOUSING PROPOSED ON S.M.PLOT NO.144,141 & 143, MAUZA- MAWAIYA AT PREMISES NO. SA 15/123 MOHALLA MAWAIYA, WARD SARNATH, PARGANA SHIVPUR, TEHSIL & DISTT. VARANASI.
 OWNER- BALAJI BUILDERS AND PROMOTERS THROUGH ITS PARTNERS NAMEDLY (1) M/S N.P. RESIDENCY PVT. LTD. THROUGH ITS DIRECTOR SHRI AJEET KUMAR SRIVASTAVA (2) SHRI SANJEEV KAPOOR (3) SHRI AAKASHDEEP

It is hereby certified that the structural and foundation design of the building for which this drawing is submitted for approval, fully complies with the safety requirements as stipulated in the relevant Indian Standard Codes, National Building Code, guidelines and documents specified in Annexure - 2 of Housing Department of Government of Uttar Pradesh vide G.O. No. 370/94-A-1-Subsecy (Rd) (A.D.) dated February 3, 2001.



