


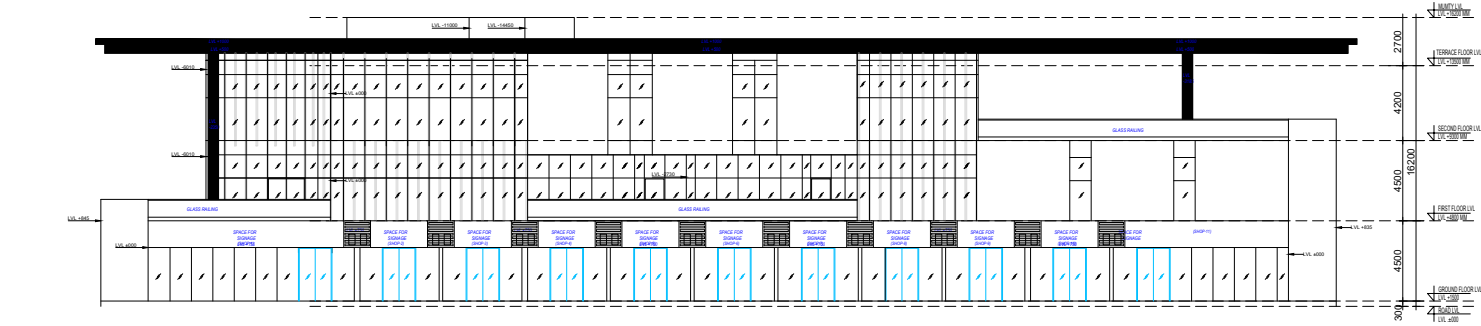
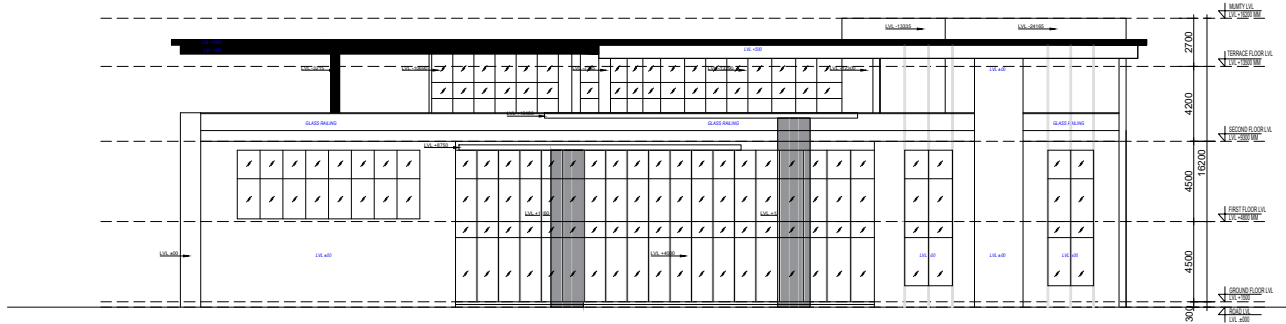



ARCHITECTS NAME AND SIGN Vimal Sharma CA/10862/2081 100, 101, 102, 1000	
Building Plan Application Number <b>MBD/A/RP/22/230414</b> Sanctioned On <b>18 Jun 2023</b> Valid Till <b>17 Jan 2029</b> Approved by <b>Shailesh Kumar (Vice Chairman)</b> Examined By <b>KAMLESH KUMAR SHUKLA (Junior engineer)</b> sagar p Gupta (Assistant Engineer) / ATP Jyoti Prasad (Towns Planner) Jyoti Prasad (Chief Towns Planner) Rajeev Pandey (Secretary) Shailesh Kumar (Vice Chairman)	



ELEVATION X



ELEVATION Y

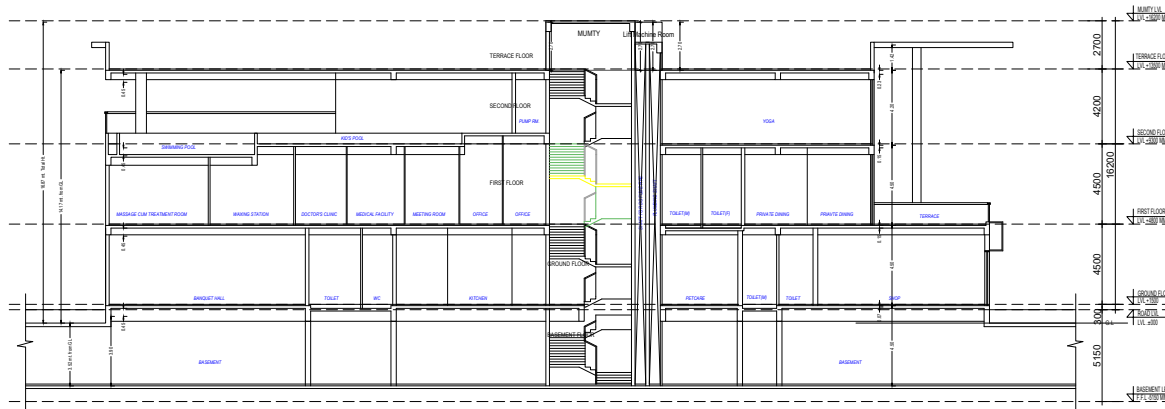

SECTION XX'

Note: - 1) This drawing is prepared as per the current prevailing Building Bye Laws.  
2) If Map sanctioned is used for purpose anything other than stated in application will lead to rejection of Map.

SU\_A0\_04100\_X\_1189.00\_MM

The correctness and accuracy of Proposed Information and drawing is a responsibility of Customer. Accuracy of existing Report is subject to accuracy of end user provided data. All party information and documents, etc. 

Total Plot Area: -	49903.64	Total FAR Area: -	64376.48
Total Coverage Area: -	17880.03	Total BUA Area: -	97486.43

OWNER'S NAME AND SIGNATURE Jainco Developers Pvt Ltd, mail@jainco.com, 011080011	
Municipal Development Authority	
Building Plan Application Number MBDA/BP/22-230414 Sanctioned On 14 Jun 2023 Valid Till 15 Jun 2028 Approved By Shashish Kumar (Vice Chairman) Examined By KAMLESH KUMAR SHUKLA (Junior engineer) super gupra (Assistant Engineer/ ATP) Jyoti Prasad (Towns Planner) Jyoti Prasad (Chief Town Planner) Rajeev Pandey (Surveyor) Shashish Kumar (Vice Chairman)	