

S.N.	TYPE	SILL	SOFFIT	SIZE
1.	D1	2.4		1.2 X 2.4
2.	D2	2.1		0.9 X 2.1
3.	D3	2.1		0.9 X 2.1
4.	DW1	2.4		1.8 X 2.4
5.	DW2	2.4		1.5 X 2.4
6.	W1	0.9	2.4	2.4 X 1.5
7.	W2	0.9	2.4	1.7 X 1.5
8.	W3	0.9	2.4	0.8 X 1.5
9.	W4	1.4	2.4	0.6 X 1.0
10.	V1	1.6	2.4	0.6 X 0.5



TYPICAL FLOOR PLAN 1st., 2nd., 3rd., 4th., 5th., 6th., 7th. & 8th. FLOOR

FIRE FIGHTING INSTALLATION

FIRE FIGHTING REQUIREMENT AND INSTALLATIONS :

- Classification of Building Based on Occupancy : GROUP A - RESIDENTIAL
Sub Division A-4 Apartment houses (Flats)
- Type of Building : Above 15m but not exceeding 35m in Height Occupancy
- Fire Extinguisher : Provisions for certain fire extinguishers are done on each floor of the building
- Hose Reel : Provisions for Hose reel are done on each floor of the building
- Down Comer : Provisions for Down Comer are done.
- Fire Alarm Systems : Manually operated electrical fire alarm system is to be installed in building with one call boxes located at each floor.
- Terrace tank : Terrace water tank of 30,000.0 liters is given for Fire Fighting .
Terrace Water Tank of 1,05,000.0 liters is given for Domestic.
- Terrace Pump : Terrace pump 900 LPM is given.

PROPOSED RESIDENTIAL APARTMENT
BUILDING PLAN ON PLOT NO. 381,382
VILLAGE-TATIYA JHANAKU
DIST. - KANPUR NAGAR (UP)

OWNED BY :

Shri Kamal Nath Mehrotra S/O
Late Amarnath Mehrotra Through
Attorney Shri Shyam Nath
Mehrotra
R/C 1/1 (2) Krishna Nagar,
Dist. - Kanpur Nagar (UP)

OWNER'S SIGN :

[Signature]

ENGINEER'S SIGN/ ARCHITECT'S SIGN

ARCHITECT
[Signature]

PAVAN & ASSOCIATE
HIG 21, Mukharji Vihar Indra Nagar Kanpur 208024
Phone No. 08090823823

Scale - 1:100

DRW. No. - 2/5







North

2/5

श्रीमान
No. 28/335/247/13-14 दिनांक 17-05-14
1. यह योजना में दर्शाया हुआ है कि इस योजना में कोई भी कमरा या कमरों का उपयोग नहीं किया जा सकता है जो कि इस योजना में दर्शाया हुआ है।

SCHEDULE OF DOORS & WINDOWS				
S.N	TYPE	SILL	SOFFIT	SIZE
1.	D1	2.4	2.4	1.2 X 2.4
2.	D2	2.1	2.1	0.9 X 2.1
3.	D3	2.1	2.1	0.9 X 2.1
4.	DW1	2.4	2.4	1.8 X 2.4
5.	DW2	2.4	2.4	1.5 X 2.4
6.	W1	0.9	2.4	2.4 X 1.5
7.	W2	0.9	2.4	1.7 X 1.5
8.	W3	0.9	2.4	0.9 X 1.5
9.	W4	1.4	2.4	0.9 X 1.5
10.	W5	1.8	2.4	0.9 X 0.9

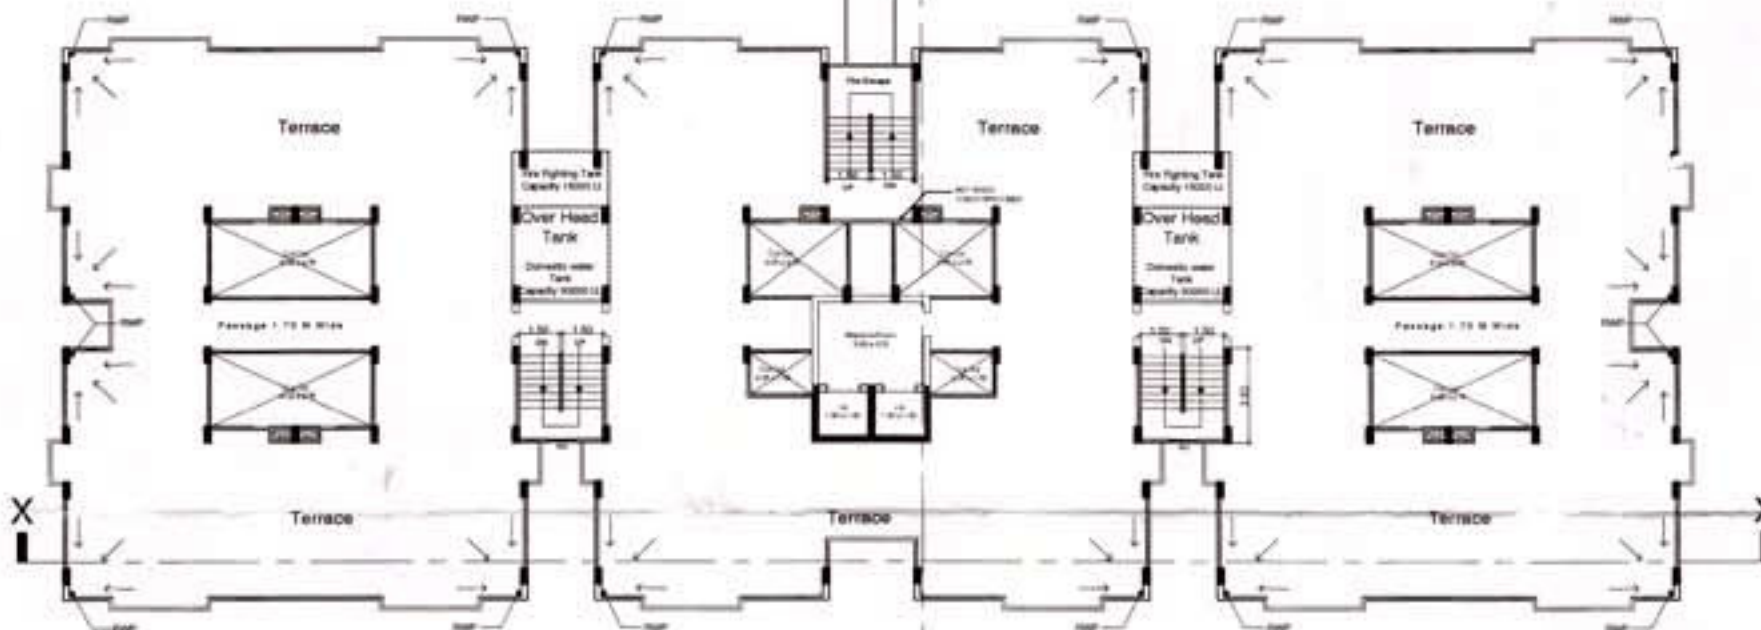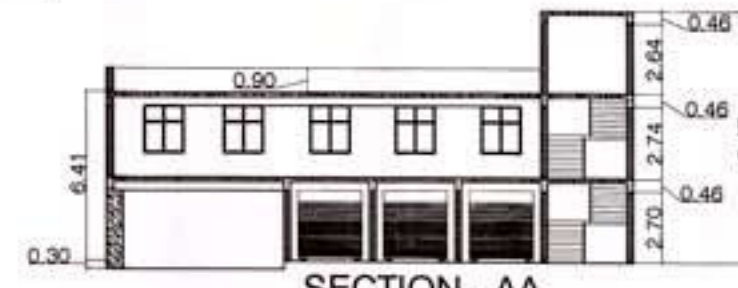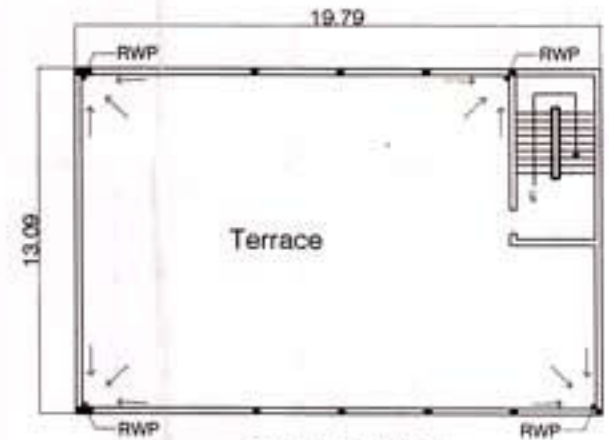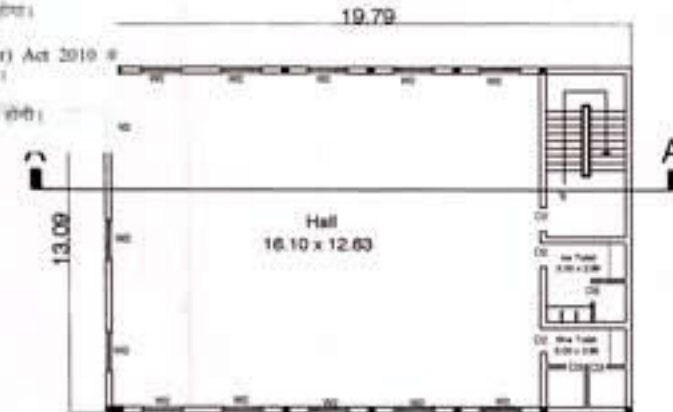

9th. FLOOR



TERRACE FLOOR

Note - All Rain Water Pipe (RWP) Should be Given For Under Ground Rain Water Harvesting

PROPOSED RESIDENTIAL APARTMENT
BUILDING PLAN ON PLOT NO. 381,382
VILLAGE-TATIYA JHANAKU
DIST. - KANPUR NAGAR (UP)

OWNED BY :
Shri Kamal Nath Mehrotra S/O
Late Ananath Mehrotra Through
Attorney Shri Shyam Nath
Mehrotra
R/C 1/1 (2) Krishna Nagar,
Dist. - Kanpur Nagar (UP)

OWNER'S SIGN :

ENGINEER'S SIGN/ ARCHITECT'S SIGN

ARCHITECT
PAVAN K. SAWLANI
REG. No. - CA/98/25005

Scale - 1:100
DRW. No. - 3/5



North

110-20/335/207/1314
8-18-12-05-19



PRODUCED BY AN AUTODESK EDUCATIONAL PRODUCT



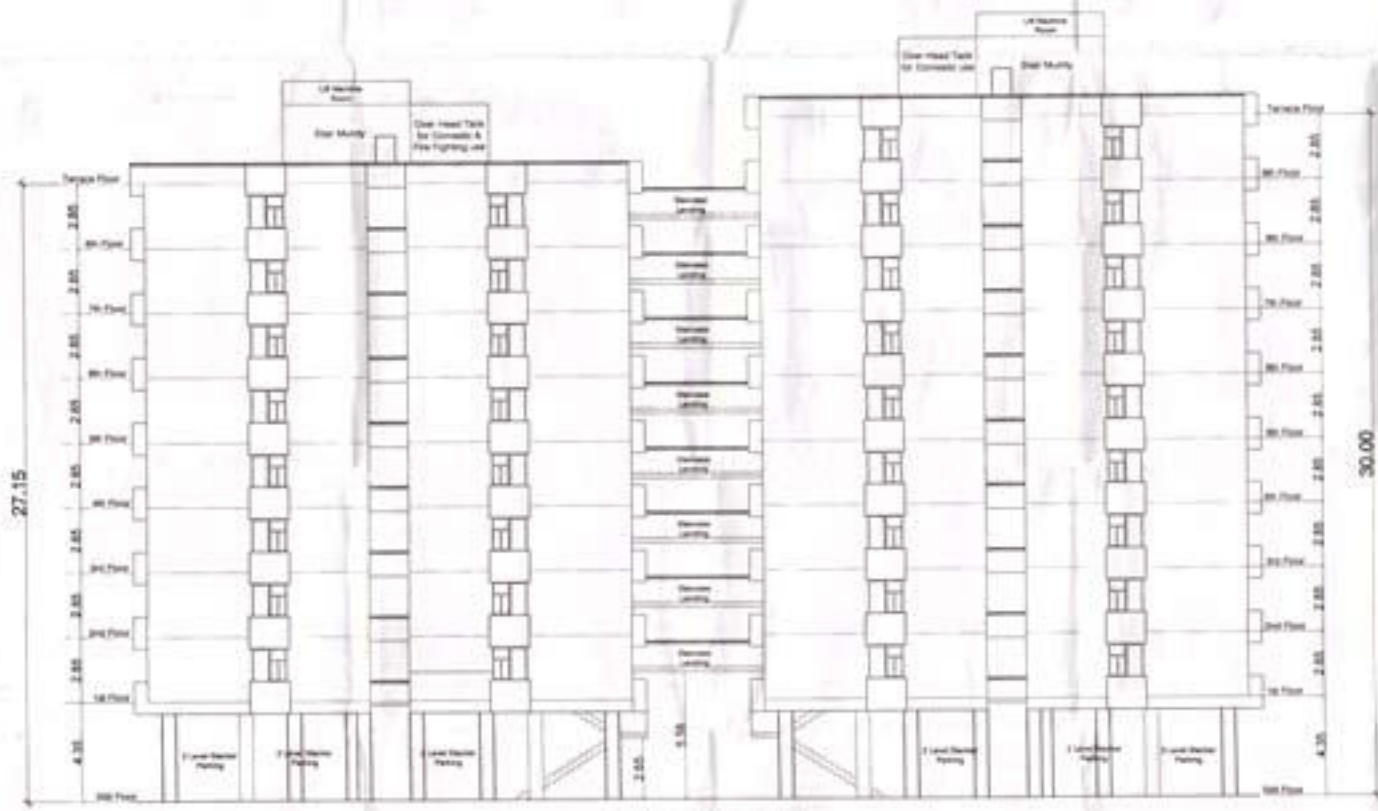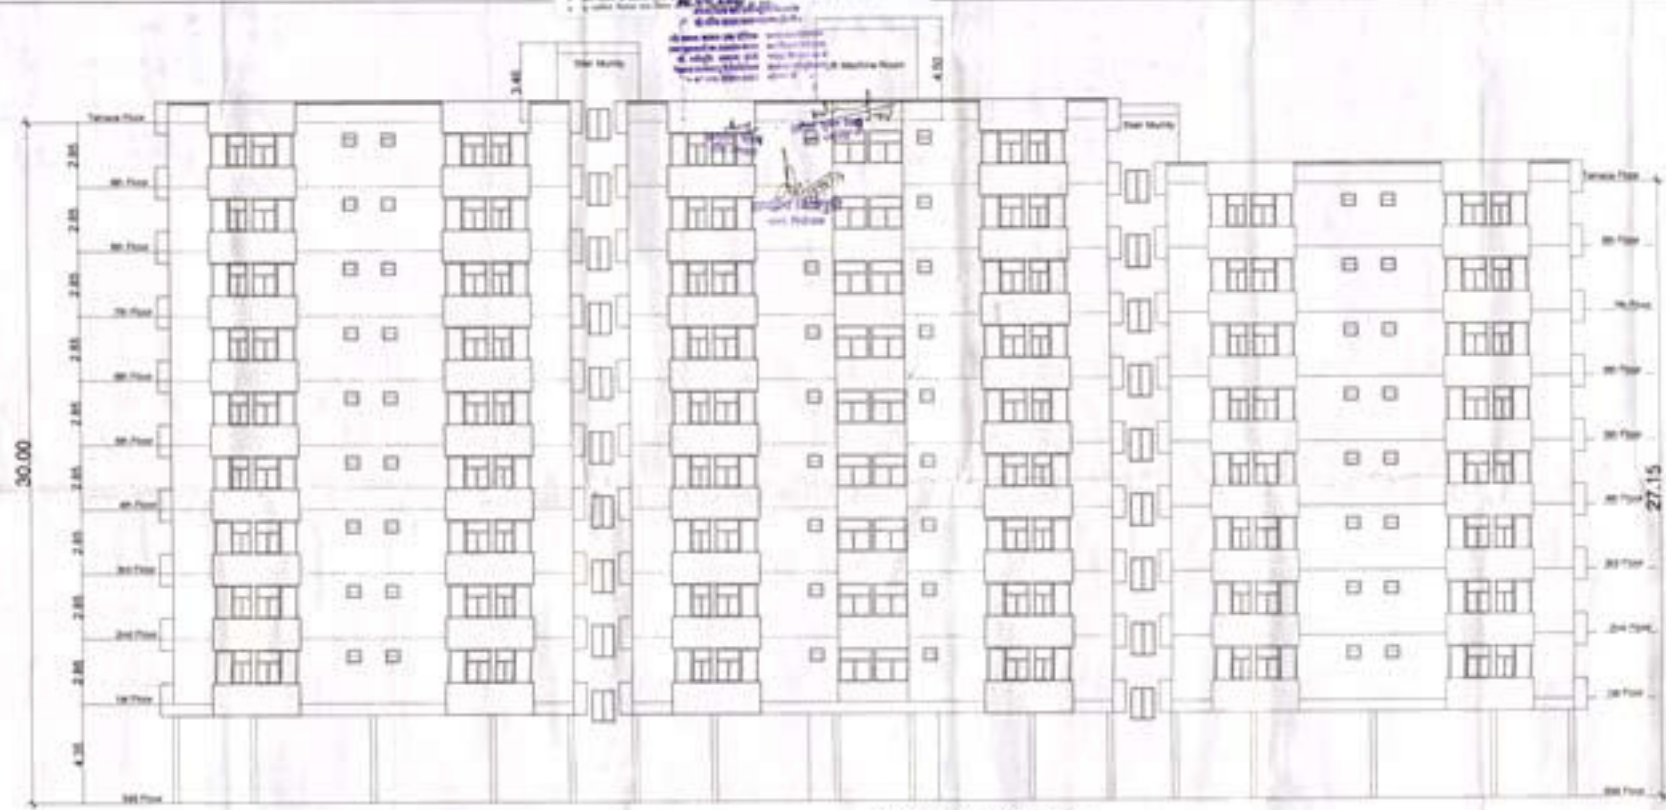

PROPOSED RESIDENTIAL APARTMENT
BUILDING PLAN ON PLOT NO. 381,382
VILLAGE-TATIYA JHANAKU
DIST. - KANPUR NAGAR (UP)

OWNED BY :-
Shri Kamal Nath Mehrotra S/O
Late Anamath Mehrotra Through
Attorny Shri Shyam Nath
Mehrotra
R/C 1/1 (2) Krishna Nagar,
Dist. - Kanpur Nagar (UP)

OWNER'S SIGN: 

ENGINEER'S SIGN/ ARCHITECT'S SIGN

ARCHITECT

PAYAN & ASSOCIATE
HQ 21, Mahesh Vihar Indira Nagar Kharar 200024
Phone No. 08080103623

Scale = 1:100

DRW. No. - 4/5

North $\frac{4}{5}$