

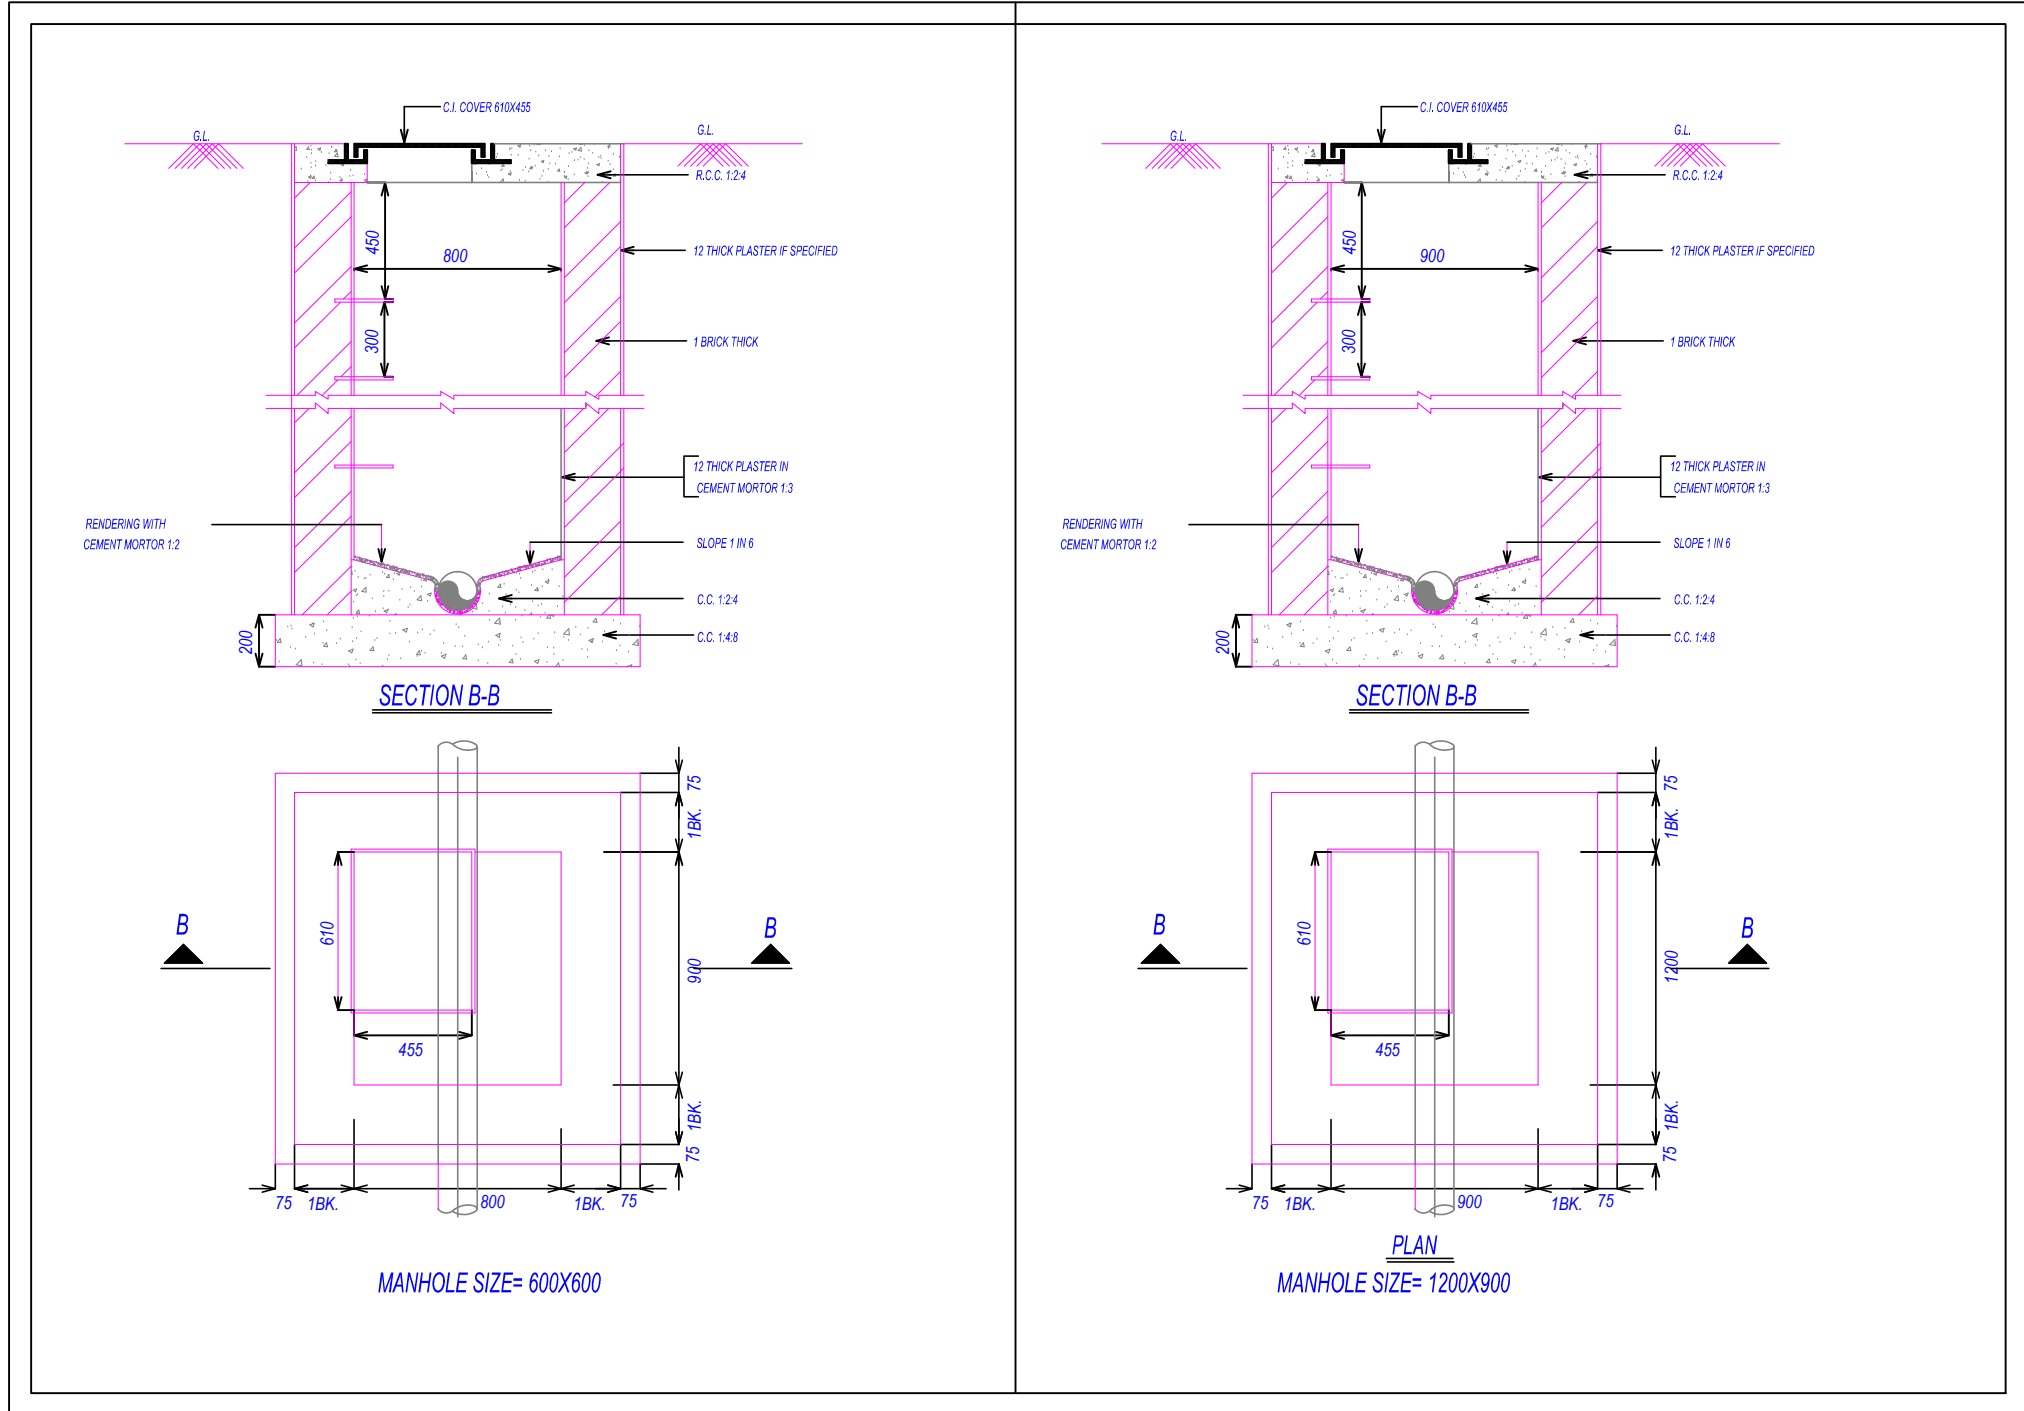
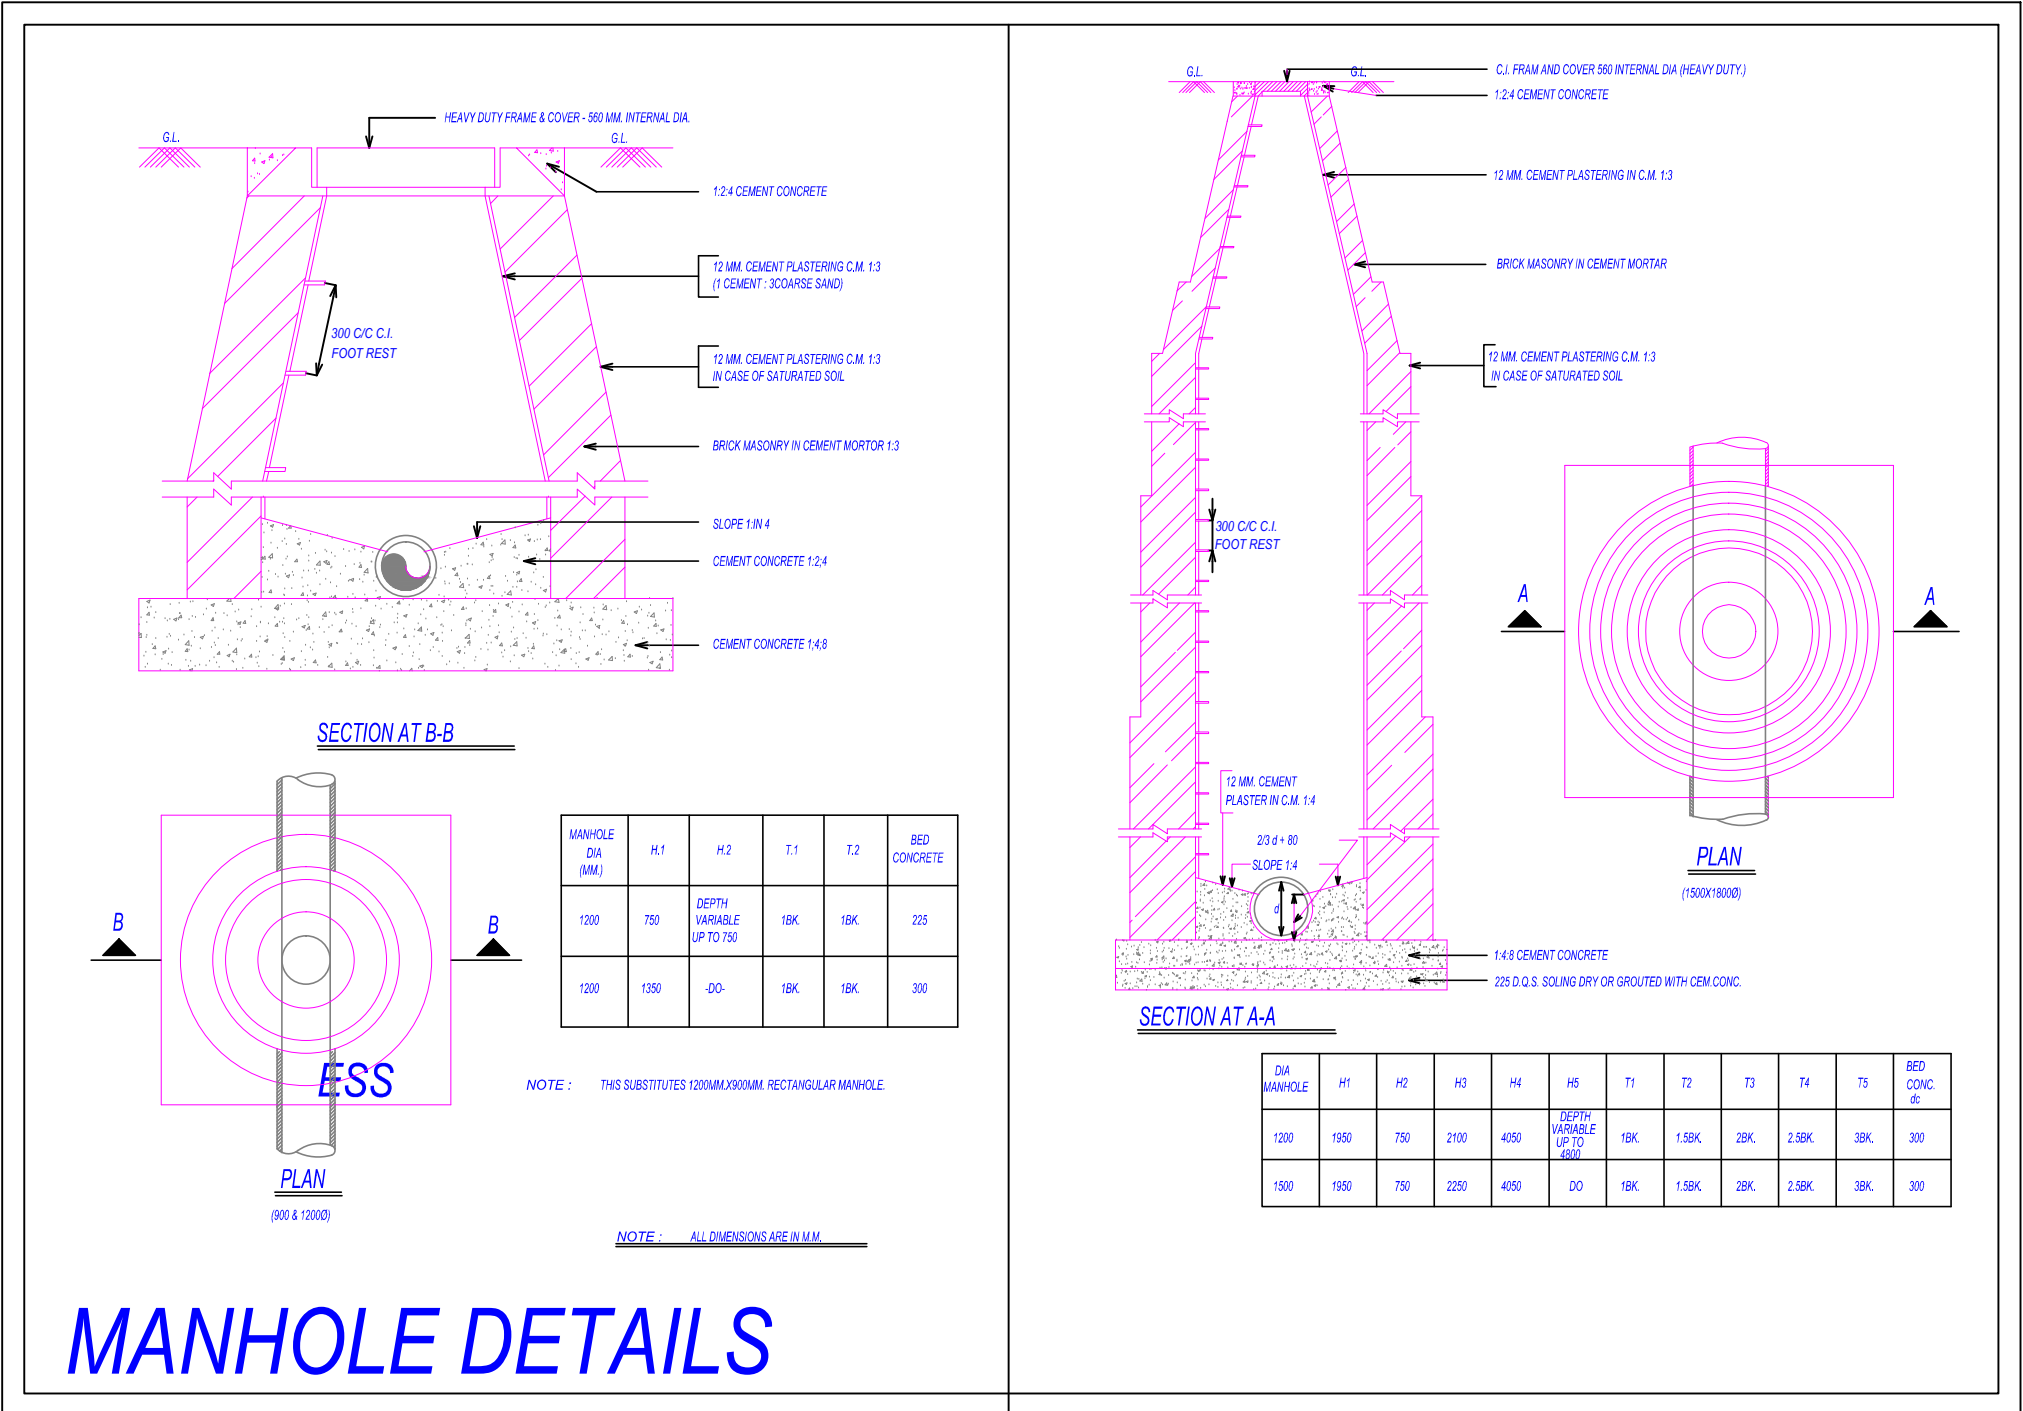
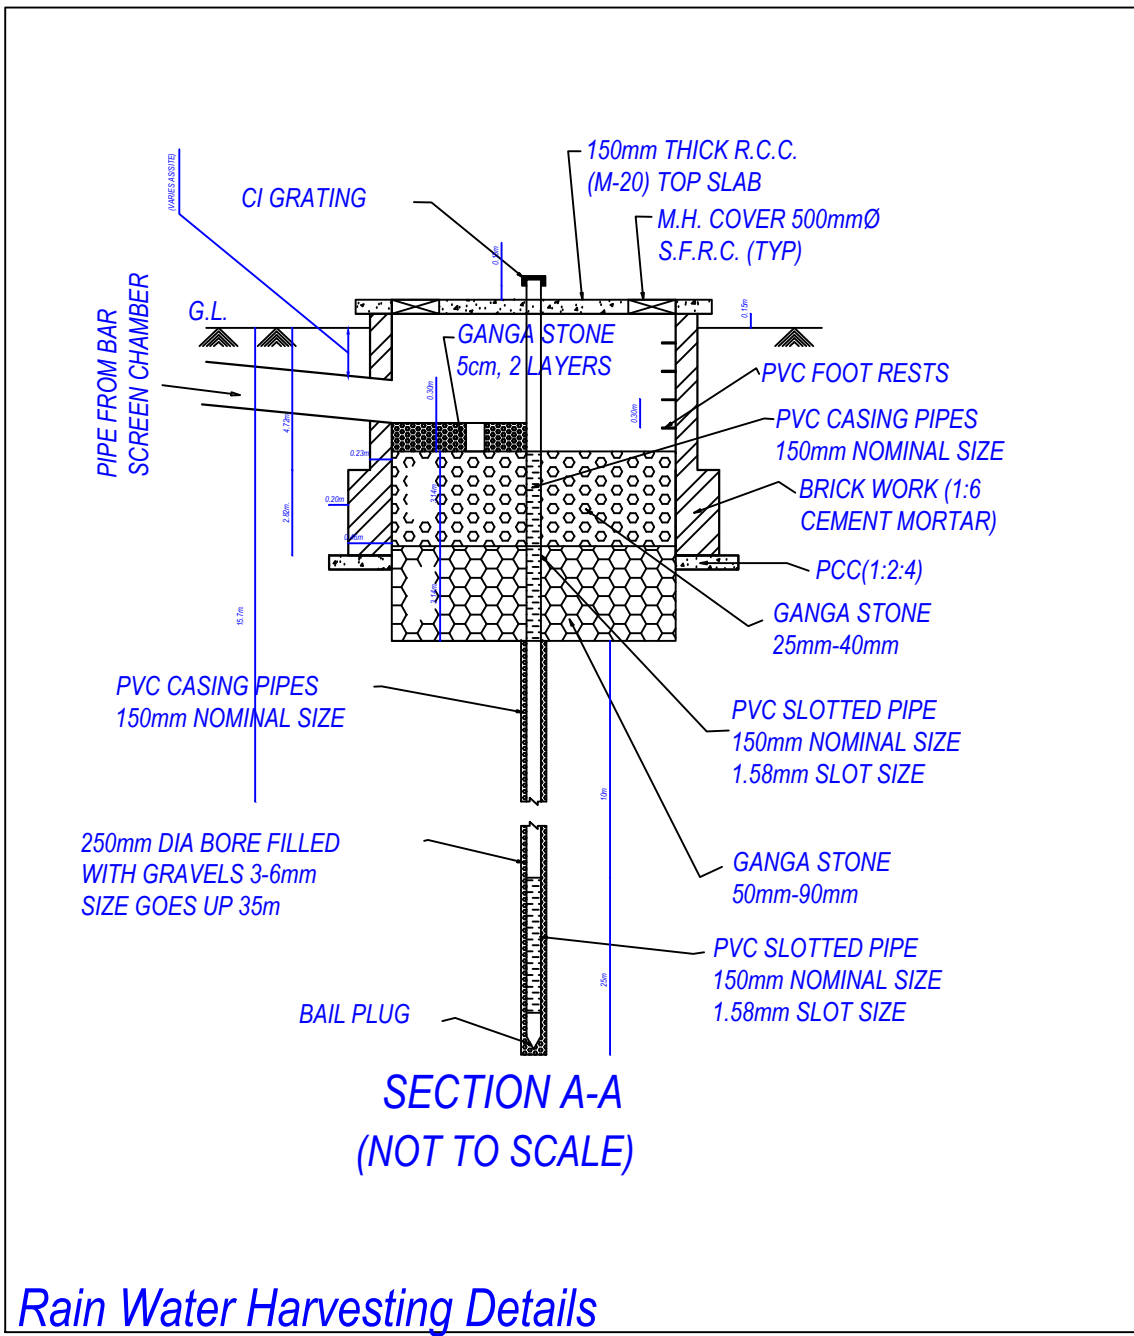


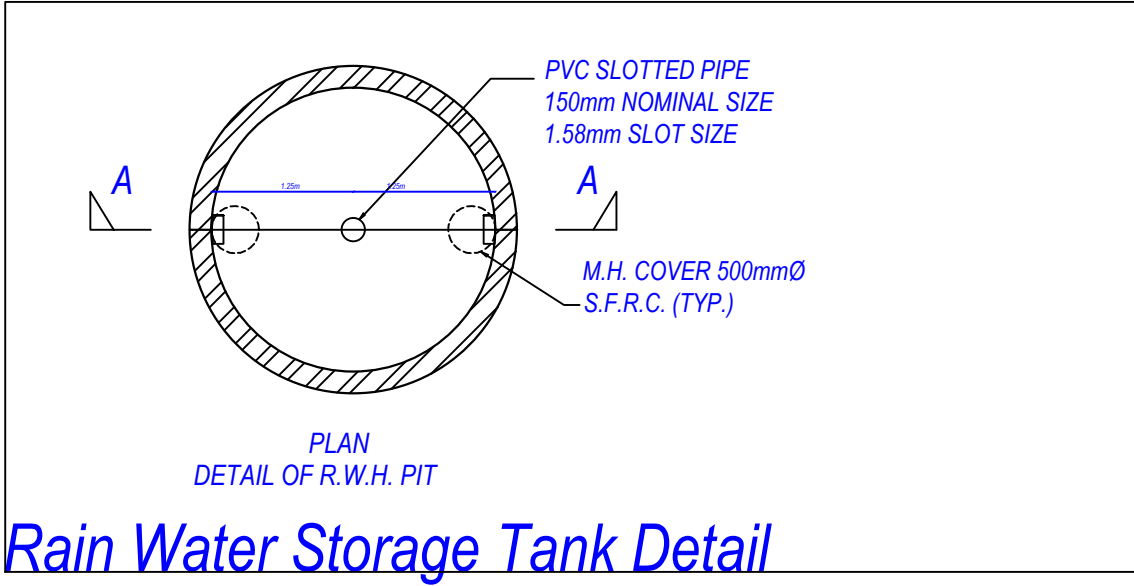

NO.	DESCRIPTION	SIZE	QTY.	LVL.
1.	INLET PIPE MUNICIPAL CONNECTION	1000	1 NO.	±00
2.	INLET PIPE BOREWELL CONNECTION	1000	1 NO.	±00
3.	INLET PIPE FIRE BRIGADE CONNECTION	1000	1 NO.	±00
4.	SUCTION PIPE FORM FIRE TANK	2000	1 NO.	
5.	LEVEL CONTROLLER	250	2 NO.	-100
6.	LEVEL INDICATOR (TOP)	250	2 NO.	-100
7.	LEVEL INDICATOR (BOTTOM)	250	2 NO.	-1800
8.	OVER FLOW PIPE	1000	2 NO.	+75
9.	500 MS VENT PIPE MOSQUITO PROOF COUPLING	500	2 NO.	
10.	OVER FLOW PIPE FROM TANK TO TANK	1000	2 NO.	-130
11.	SUCTION PIPE FORM DOMESTIC TANK	800	1 NO.	

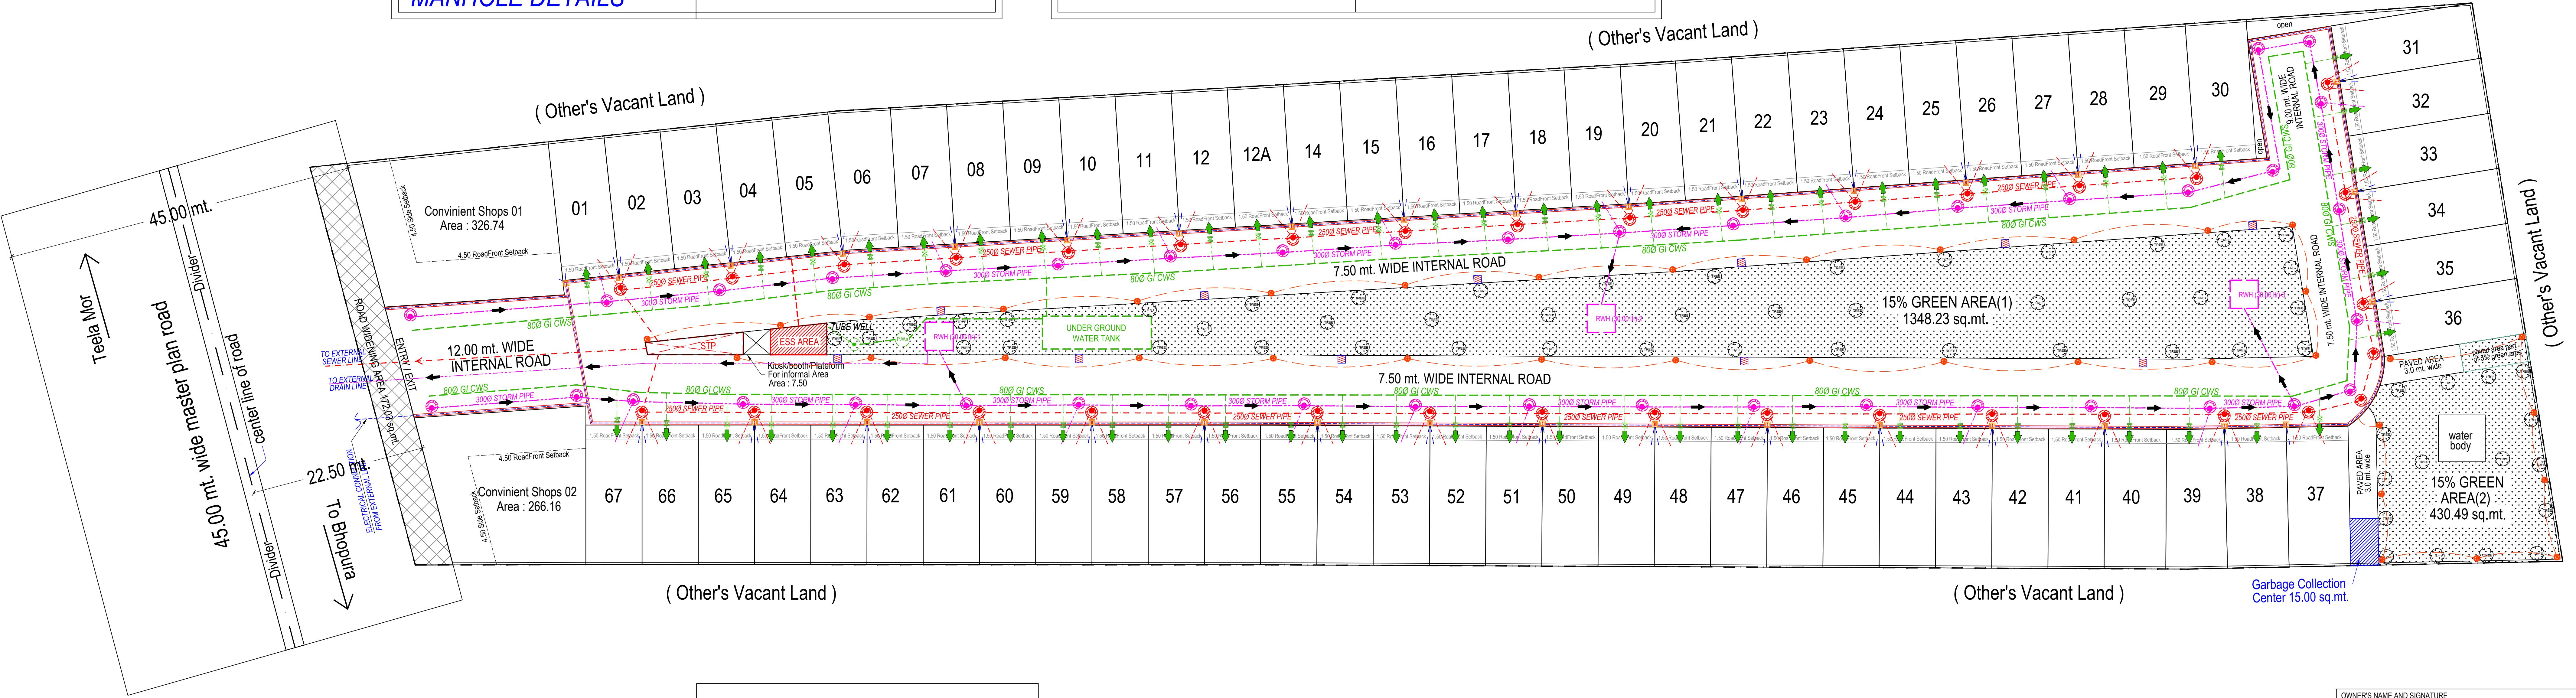

SL.	SYMBOL	DESCRIPTION
1.		NP2 PIPE FOR SEWERAGE LINE
2.	G.L.	GROUND LEVEL
3.	I.L.	INVERT LEVEL
4.	C.L.	CONNECTION LEVEL
5.	L=8.0	LENGTH OF PIPE
6.		SEWER LINE MAN HOLE 900X800
7.		DRAIN LINE
8.		RAIN WATER HARVESTING PIT

SYMBOL	DESCRIPTION
	SEWER LINE
	STORM WATER LINE
	SEWER MAN HOLE
	STORM WATER CATCH BASIN
	RAIN WATER HARVESTING PIT
	FEEDER PILLAR
	CABLE TRENCH
	UNDER GROUND CABLE
	ELECTRICAL MAN HOLE
	PEDESTRIAN LIGHT

OWNER'S NAME AND SIGNATURE

PRITHVILINK DEVELOPERS PVT. LTD. ac9810208077@gmail.com.9810208077

ARCHITECT'S NAME AND SIGNATURE

ANU AGARWAL

CA/9619503

Ghaziabad Development Authority

Building Plan Application Number

GDA/LD/22-23/0214

Sanctioned On

19 Apr 2023

Valid Till

20 Jun 2028

Approved By

Chandra Prakash Tripathi (Chief Architect and Town Planner/Additional S)

Examined By

S K Srivastava (Junior engineer)

Dhananjay Singh (Assistant Engineer)

Rajeev Ratan Shah (Town Planner/ Executive engineer)

Chandra Prakash Tripathi (Chief Architect and Town Planner/Additional S)

Brijesh kumar (Secretary)

Rakesh Kumar Singh (Vice Chairman)

Note: - 1) This drawing is prepared as per the current prevailing Building Bye Laws.
2) If Map sanctioned is used for purpose anything other than stated in application will lead to rejection of Map.