




PROJECT TITLE : EXISTING GROUP HOUSING BUILDING PLAN AT ARAZI NO 530/2, 528/2, 529, 531/2, 532/1, 527/2MI, 533/2, 544, 545, 532MI, 528/1, 530MI, 533/1MI, 531/1, VILLAGE - BAIRI AKBARPUR BANGAR, PARGNA TEHSIL AND DISTRICT KANPUR NAGAR

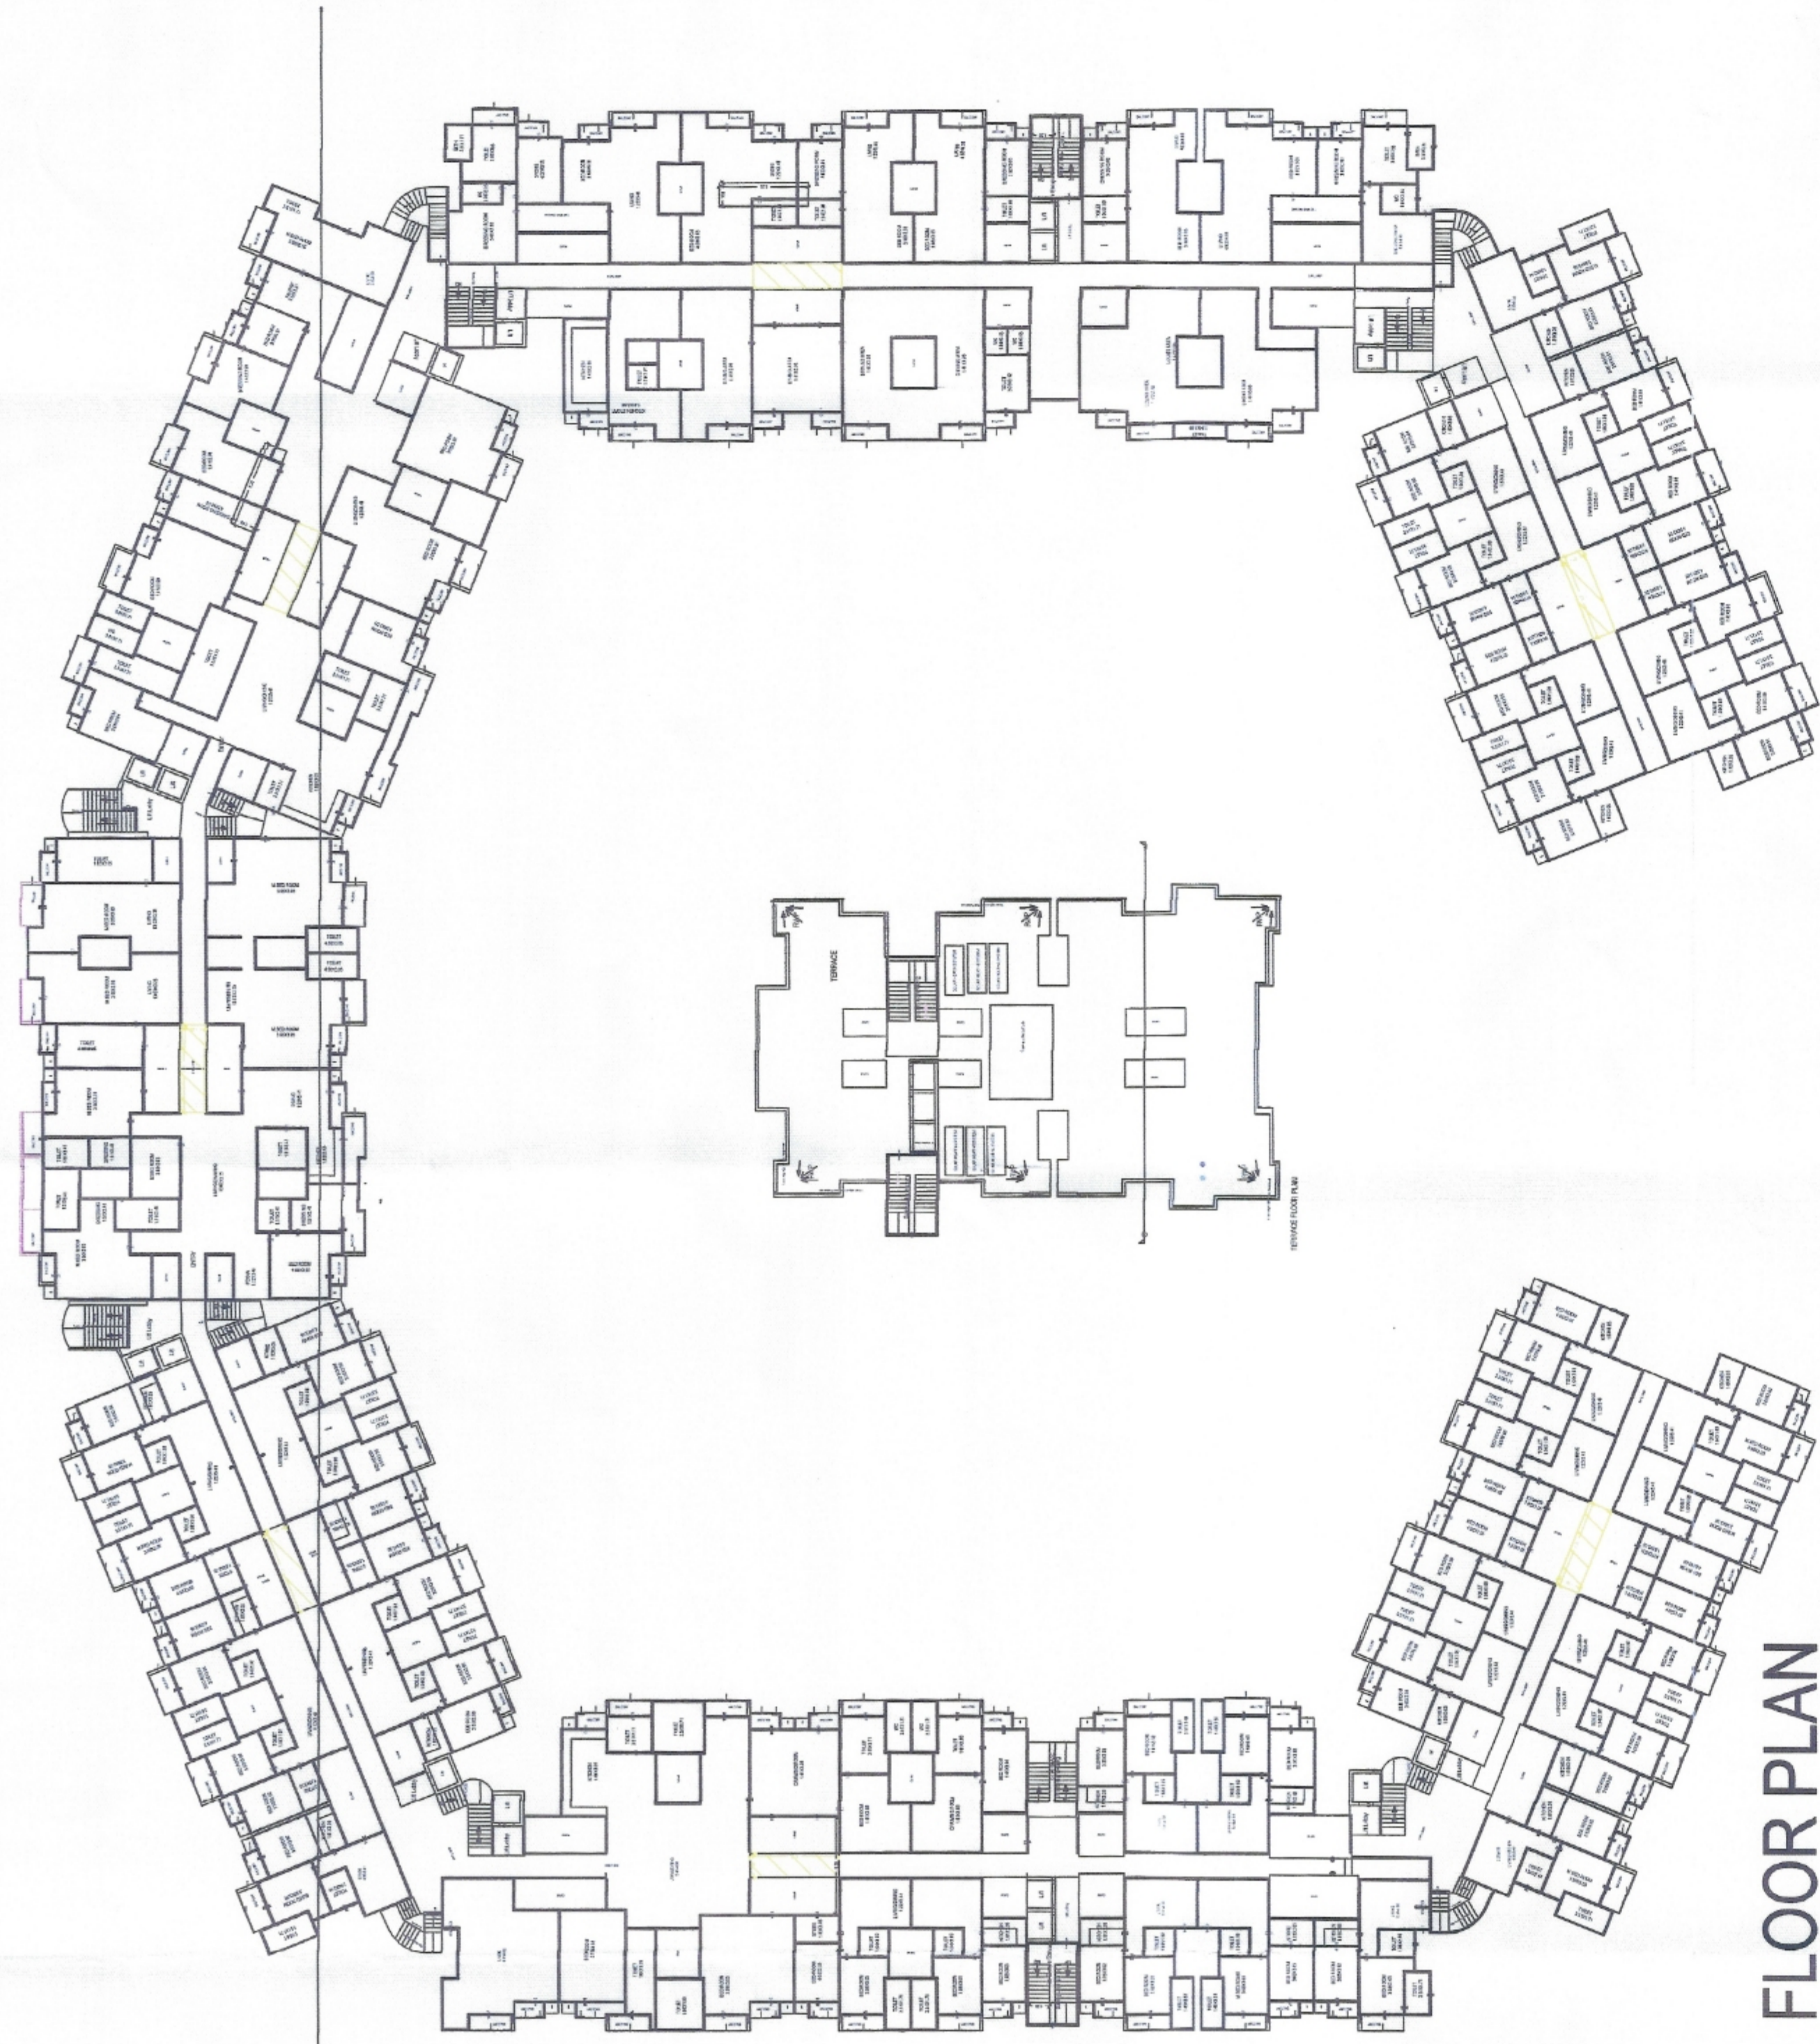


9th FLOOR PLAN

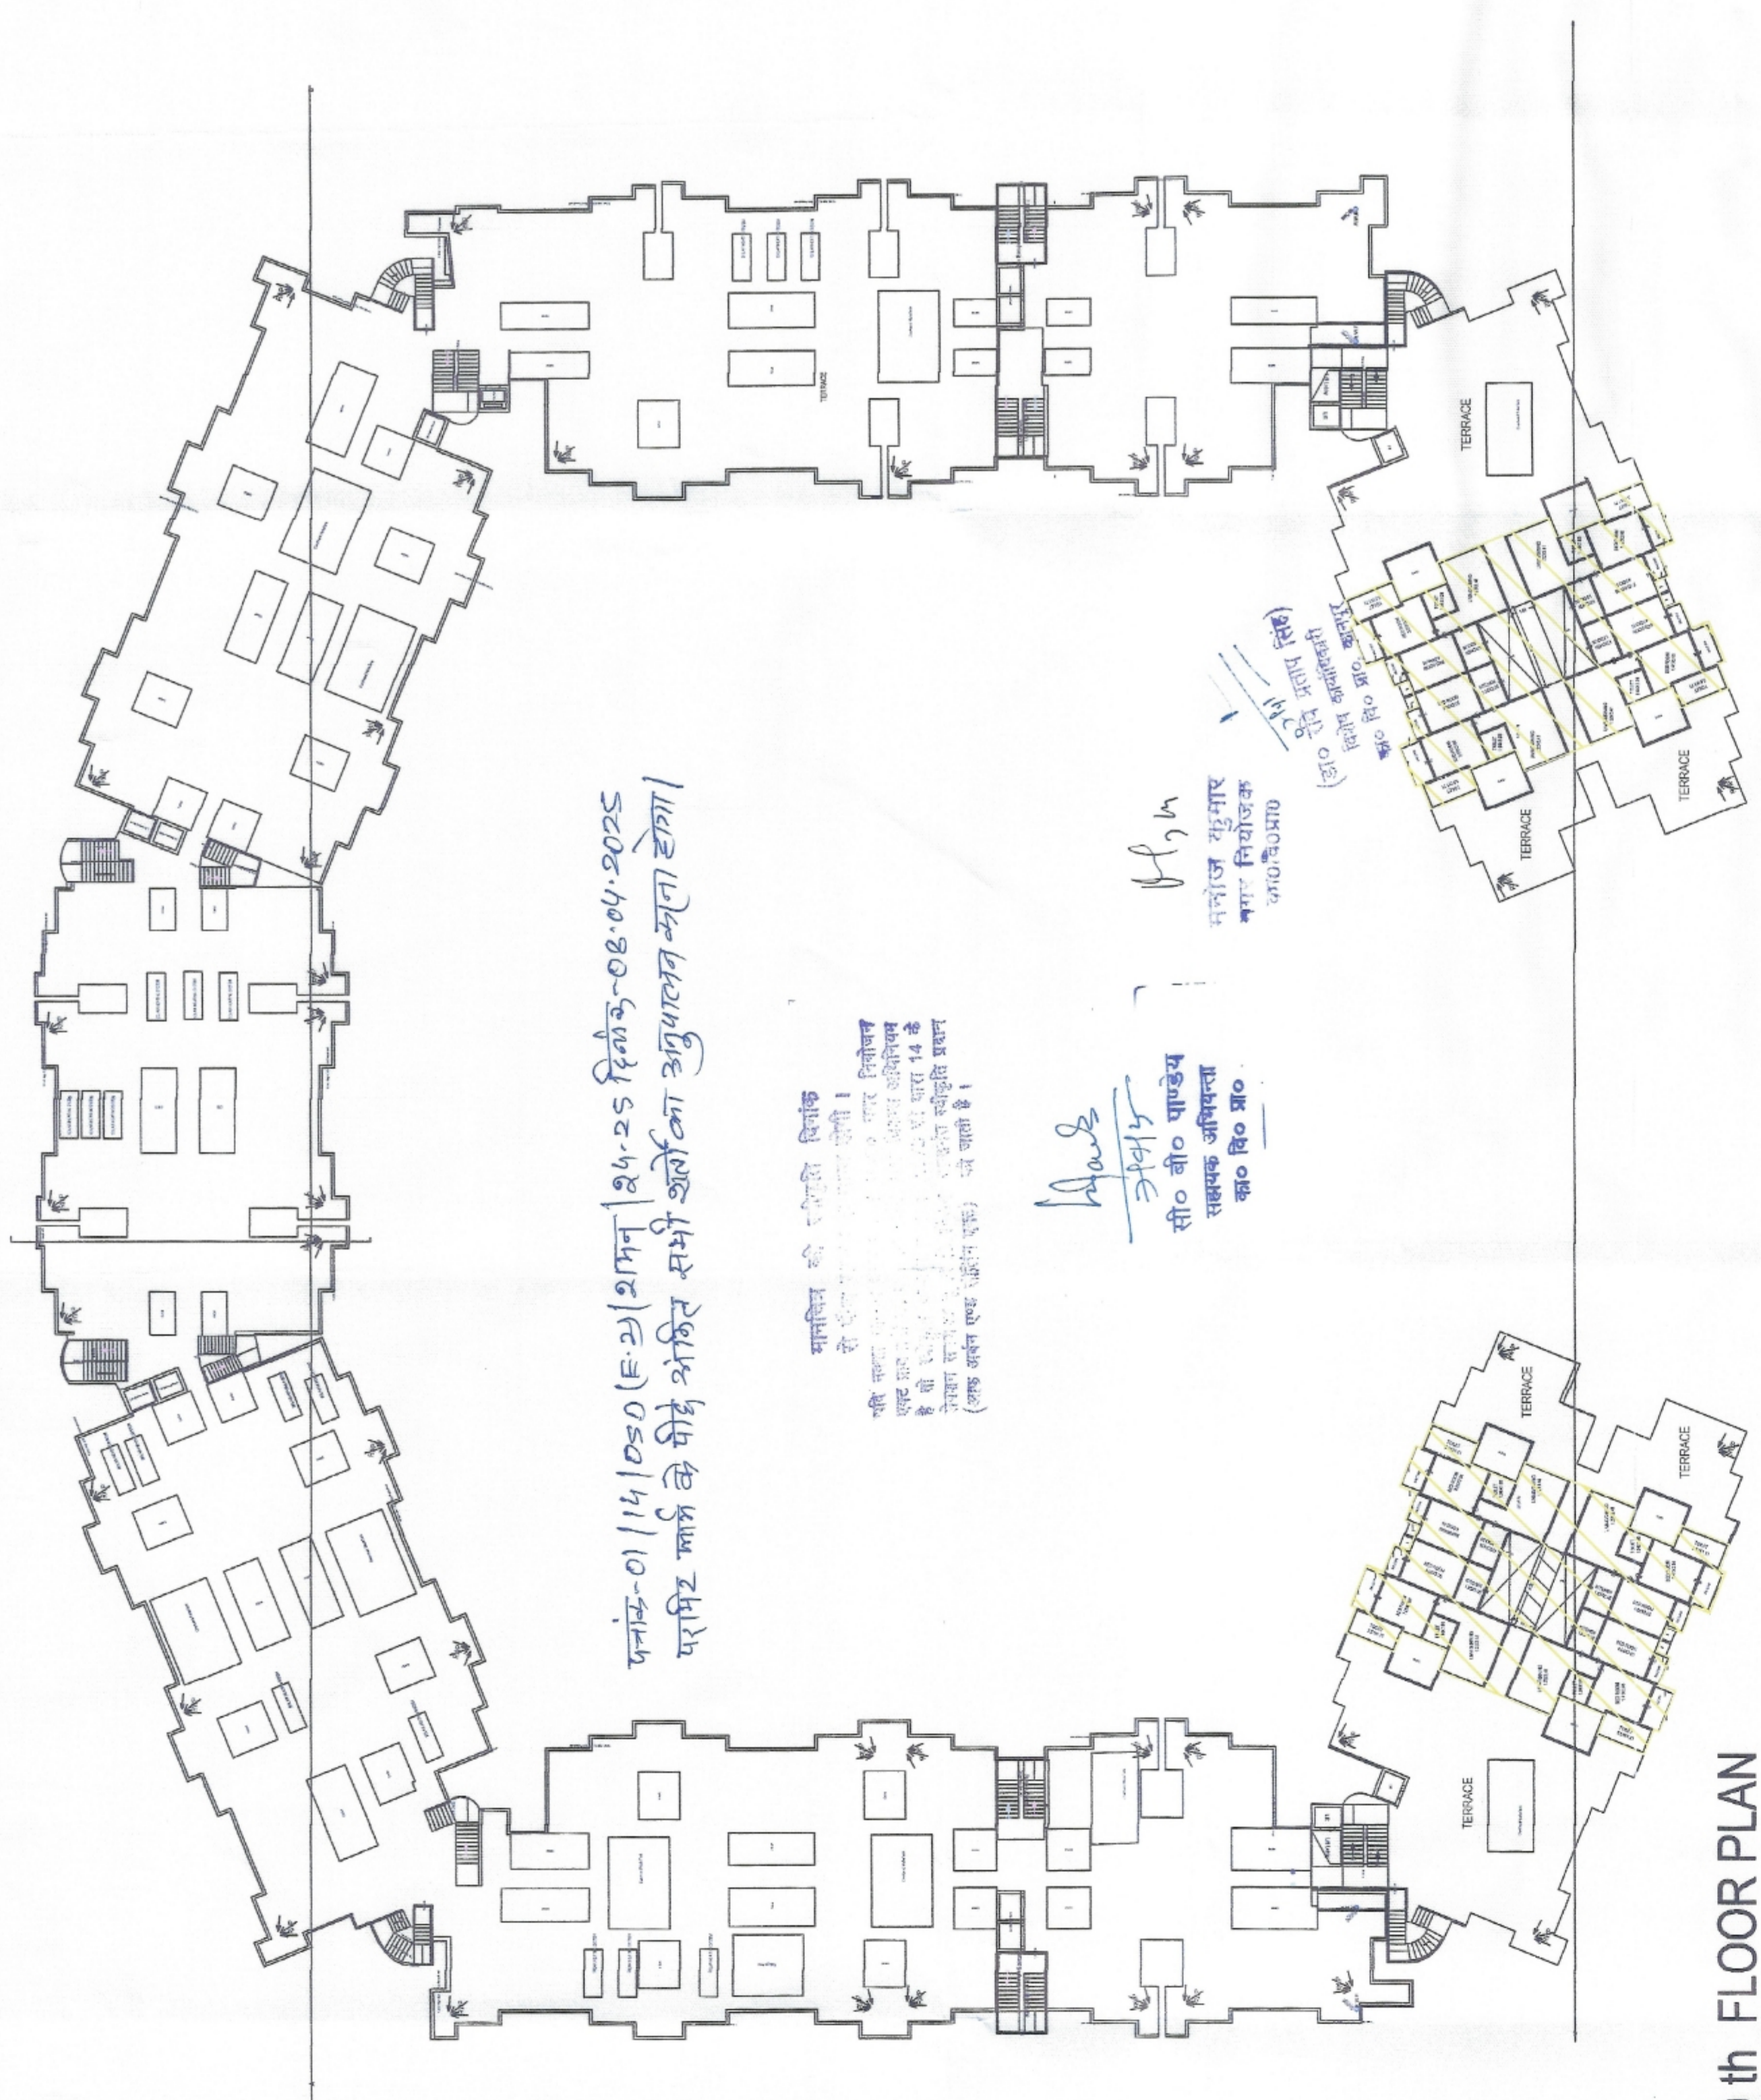

10th FLOOR PLAN

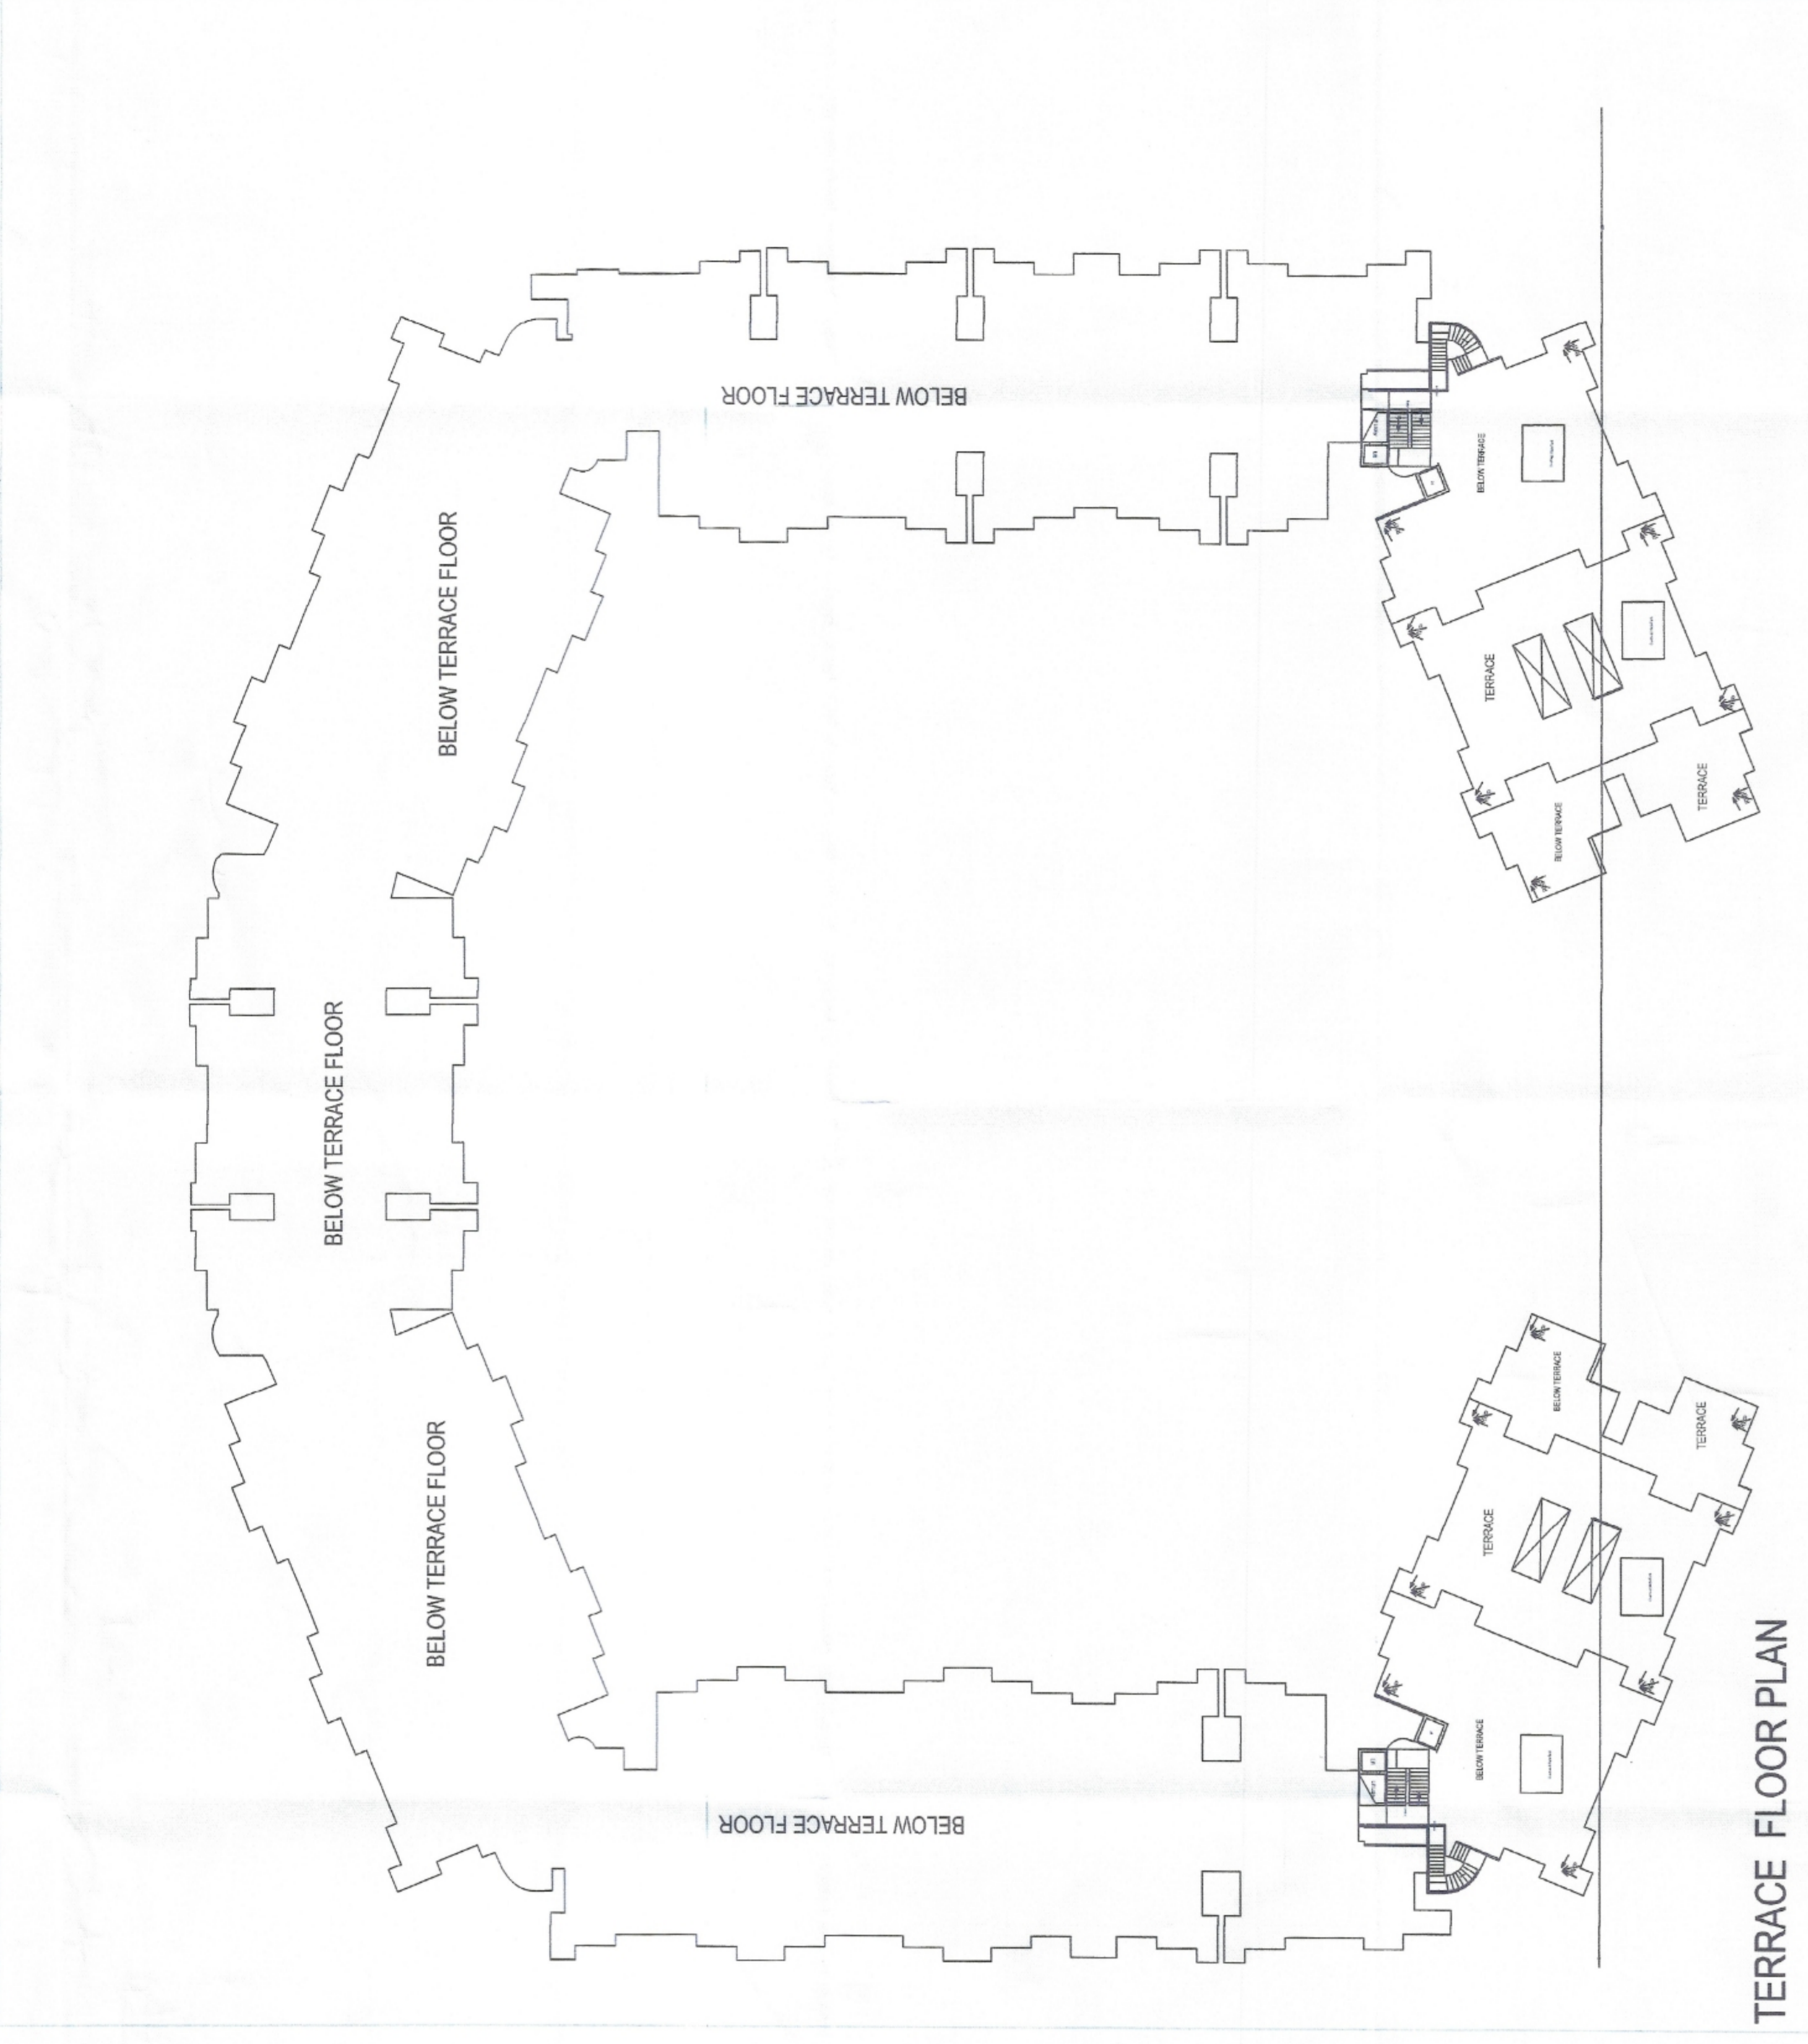

TERRACE FLOOR PLAN

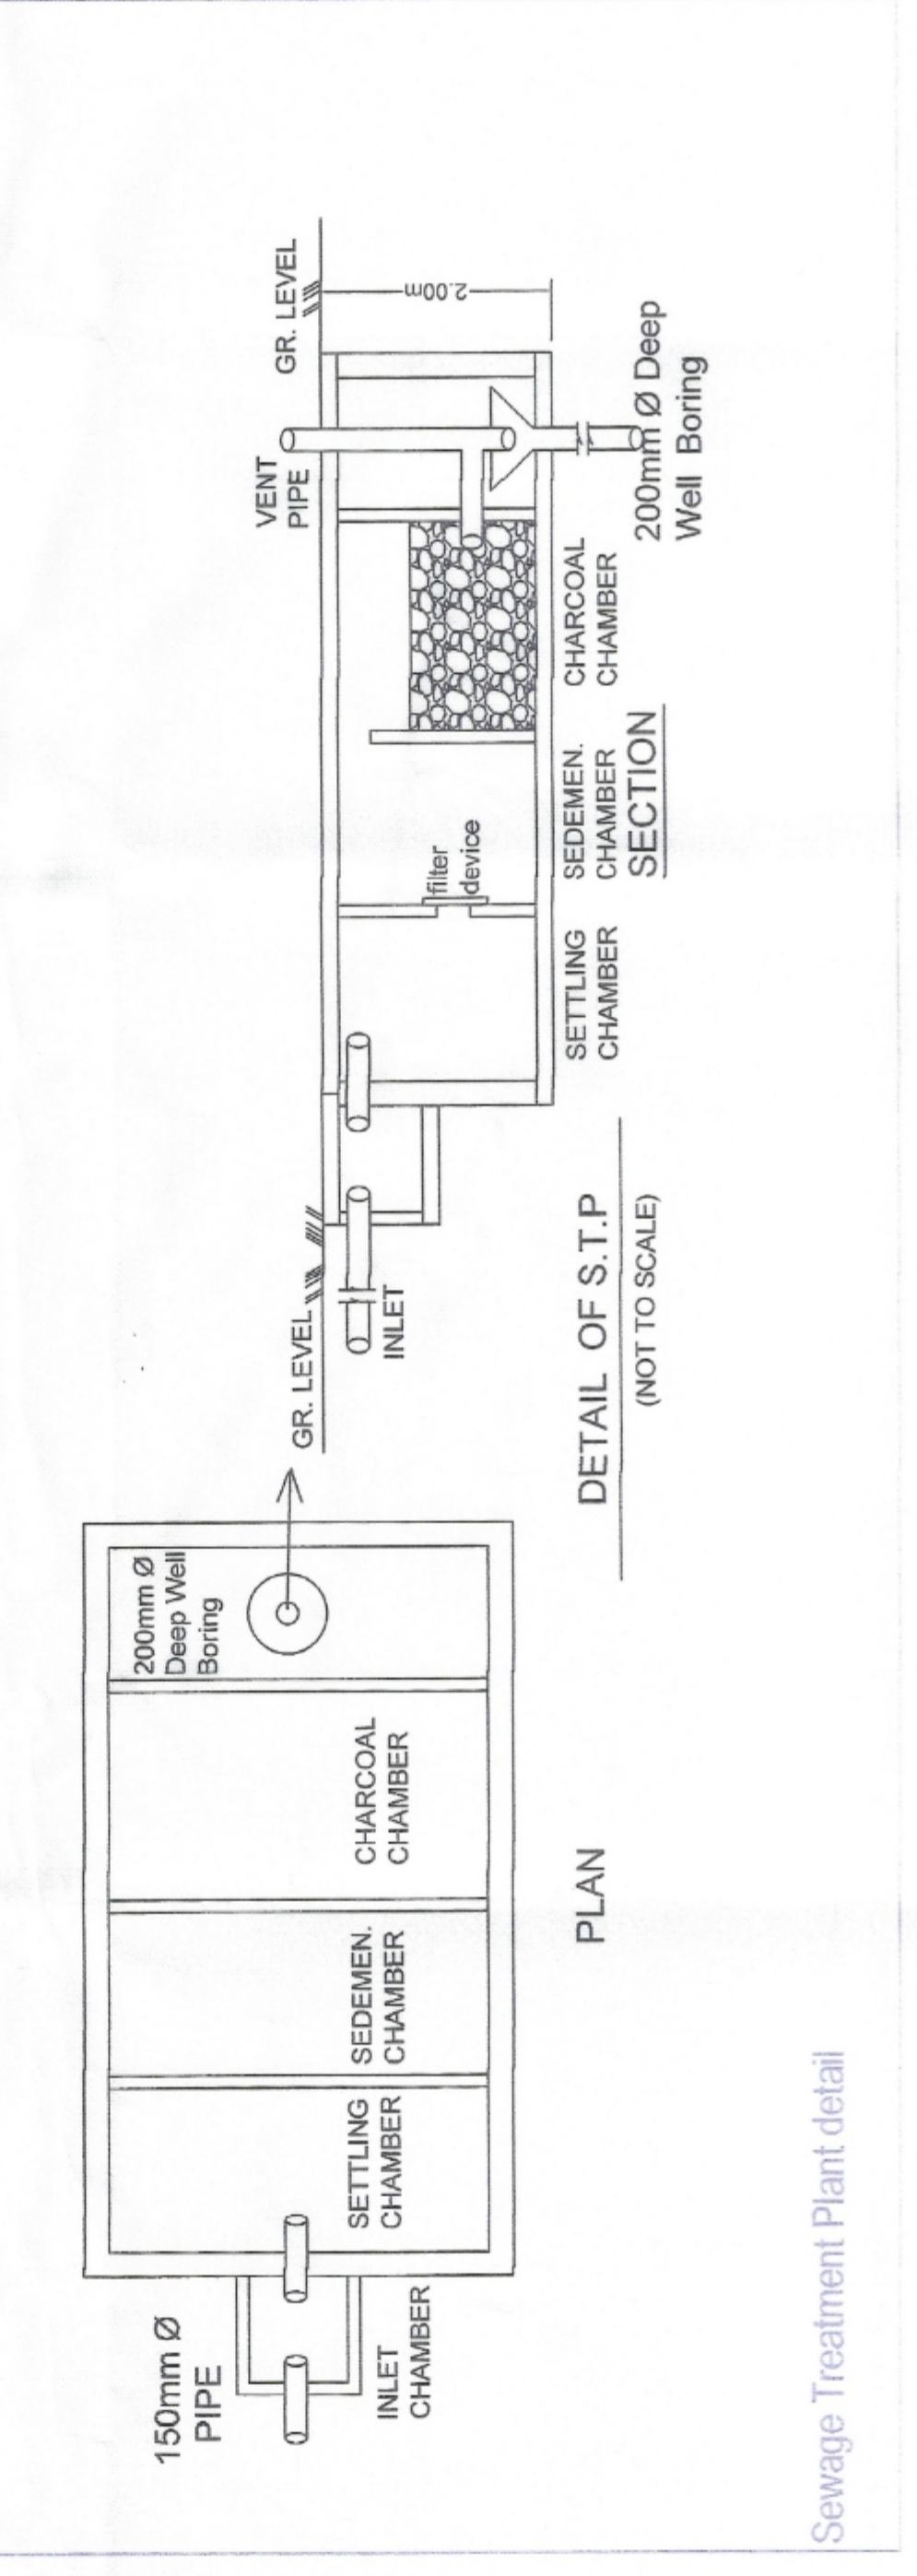

Sewage Treatment Plant detail

**BLOCK - A**

CERTIFICATE-  
 PLAN HAS BEEN PREPARED AS PER  
 BUILDING BYELAWS-2008 AND  
 MASTER PLAN 2021

PROPOSED WORK SHOWN THUS  
 TO BE DEMOLISHED WORK SHOWN THUS



PROJECT TITLE : EXISTING GROUP HOUSING BUILDING PLAN AT ARAZI NO 530/2, 528/2, 529, 531/2, 532/1, 527/2MI, 533/2, 544, 545, 532MI, 528/1, 530MI, 533/1MI, 531/1, VILLAGE - BAIRI AKBARPUR BANGAR, PARGNA TEHSIL AND DISTRICT KANPUR NAGAR

OWNER : 1- MR VIJAY KUMAR MEHROTRA, 4- BHARAT MEHROTRA  
 2- RAJ KUMAR MEHROTRA 5- SUDHA MEHROTRA  
 3- SANTOSH KUMAR MEHROTRA 6- NITESH MEHROTRA  
 F/O-8/21 ARYA NAGAR, KANPUR NAGAR, UTTAR PRADESH.

AREA STATEMENTS  
 TOTAL PLOT AREA = 27267.78 SQ.M  
 FENESTRABLE COVERAGE (60%) = 10907.11 SQ.M  
 WITH 10% COMPONDABLE COVERAGE = 11997.871 SQ.M  
 FENESTRABLE F.A.R (F.S.O) = 681.69.45 SQ.M  
 WITH 10% COMPONDABLE F.A.R = 7492.65 SQ.M


ARCHITECT SIGN :

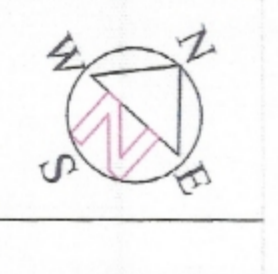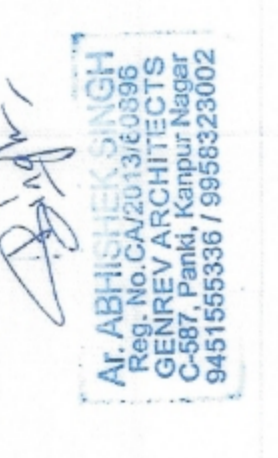

OWNER SIGN :

