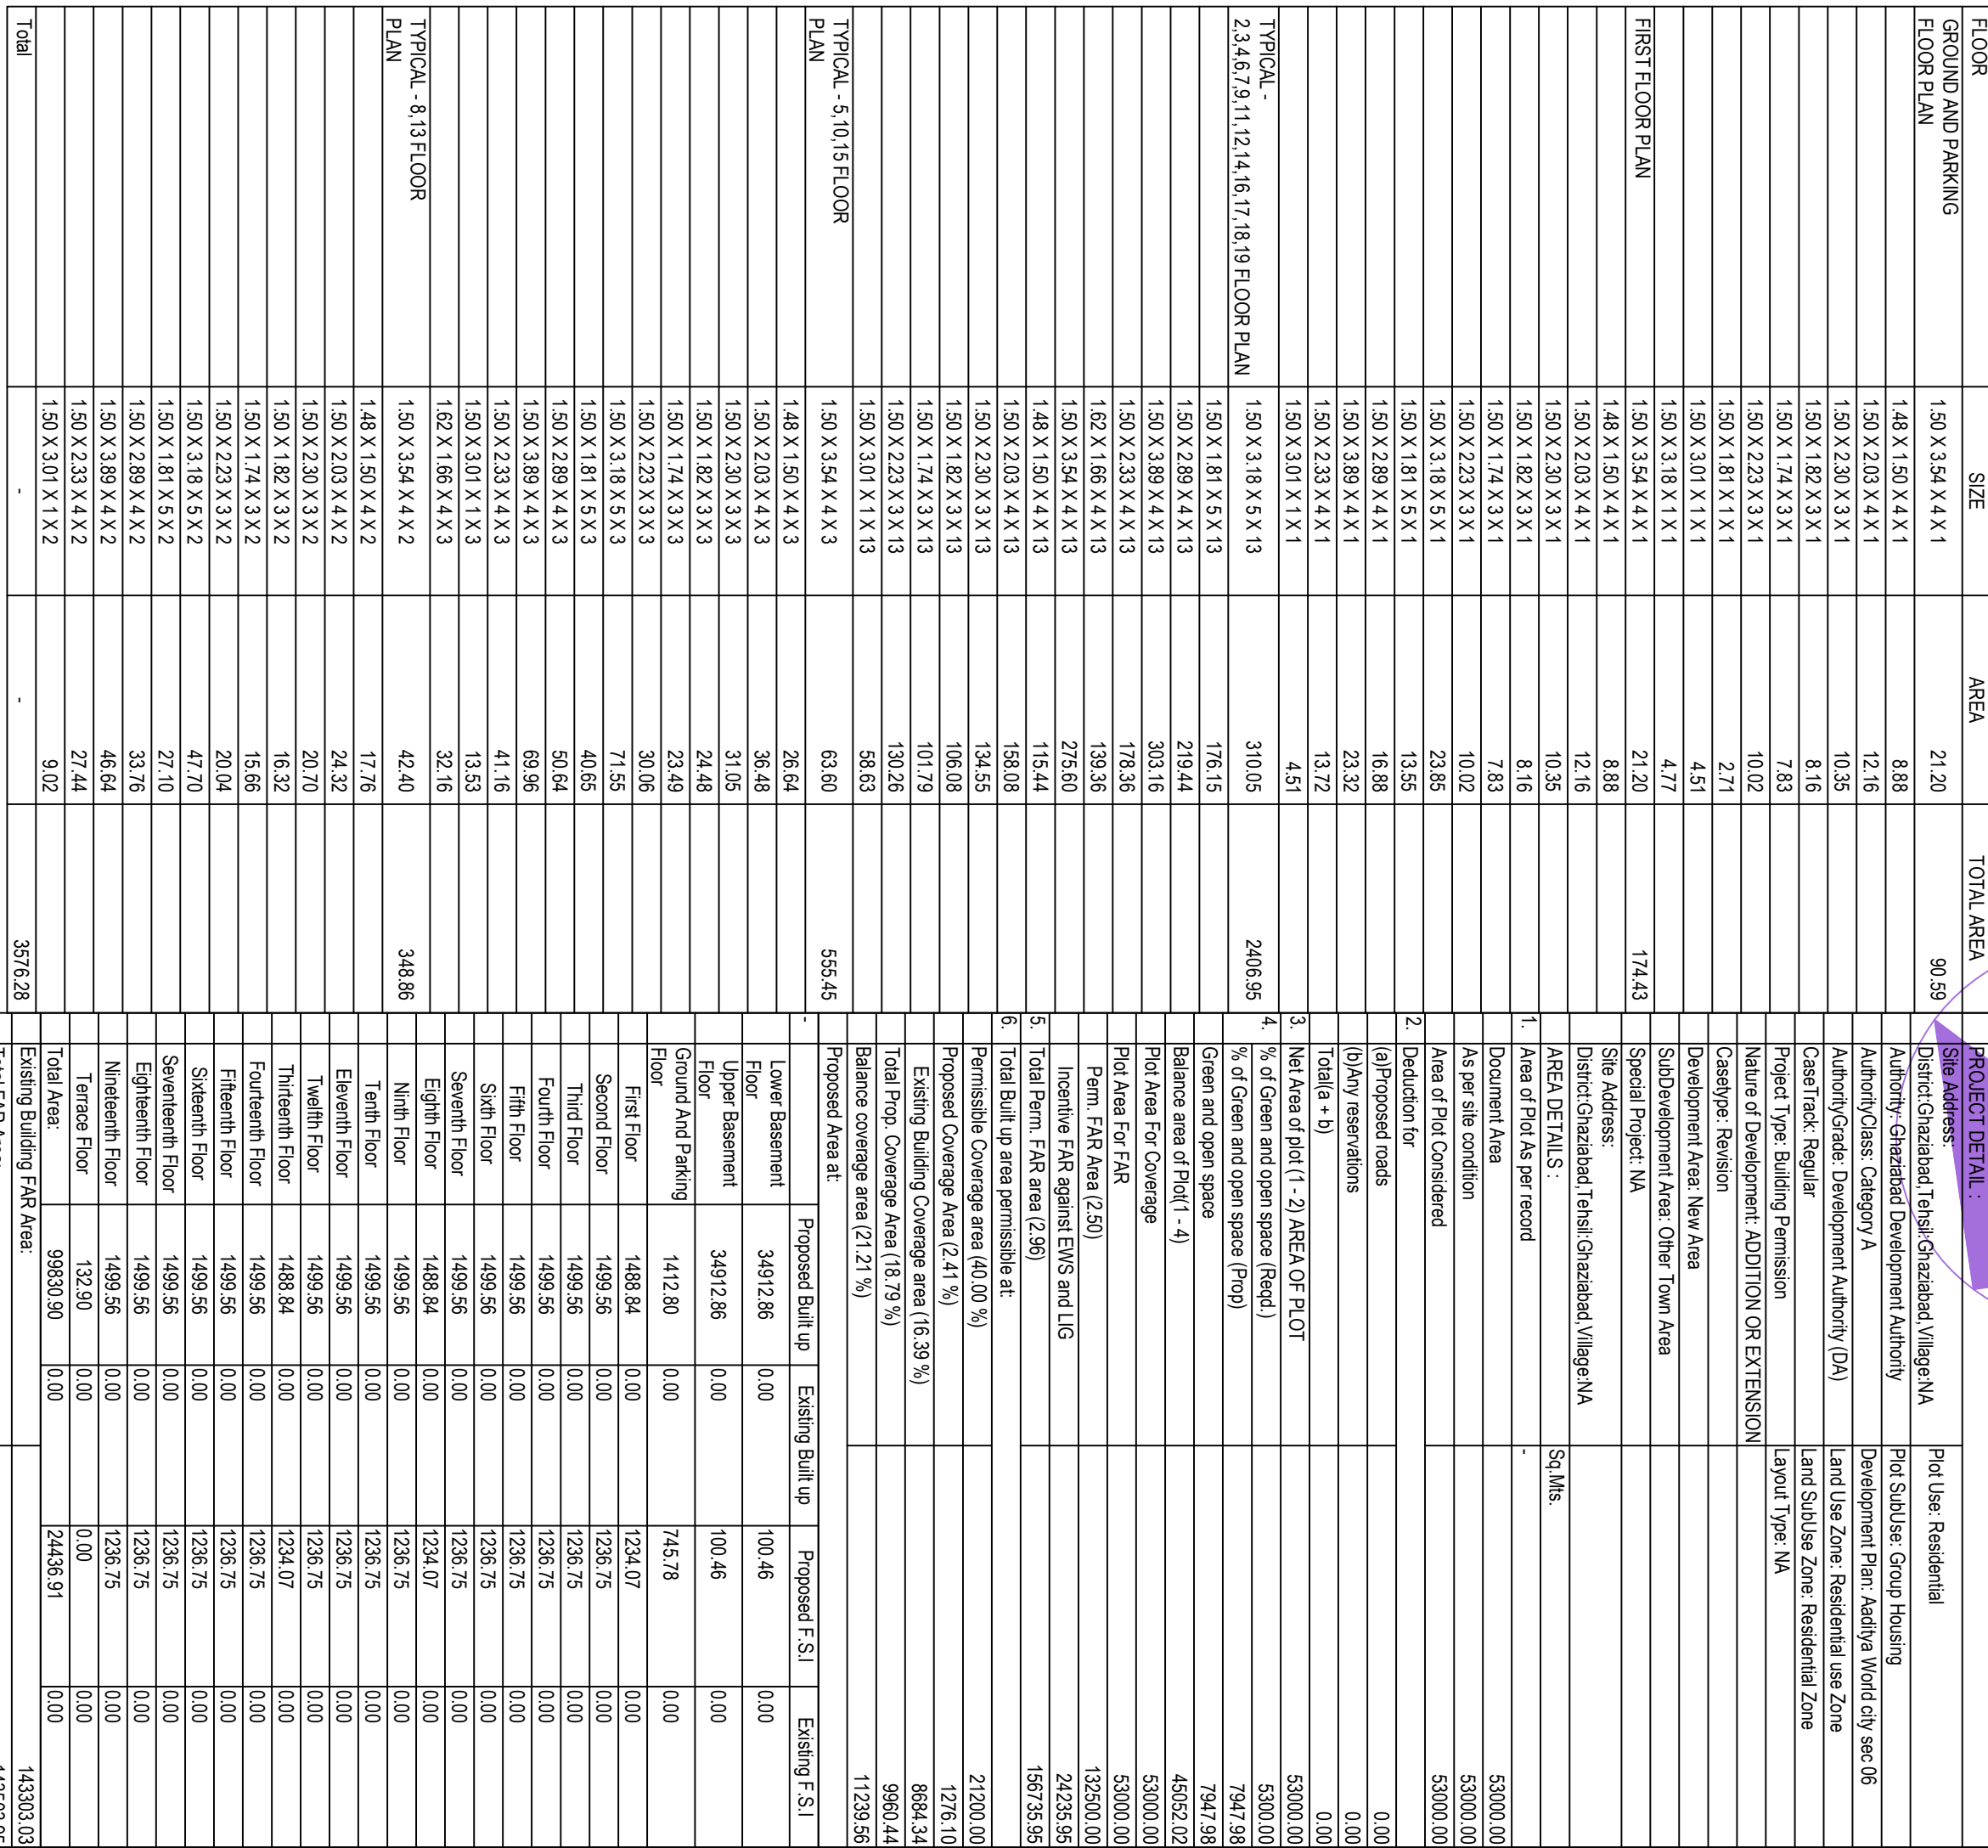


[illegible]

PLOT BOUNDARY
 ABUTTING ROAD
 PROPOSED CONSTRUCTION
 COMMON PLOT
 ROAD ALIGNMENT (ROAD WIDENING AREA)
 FUTURE T1 SCHEME DEDUCTION AREA
 EXISTING (To be retained)
 EXISTING (To be demolished)

[illegible]

Santosh Kumar Rai (Secretary)

2) If Map sanctioned is used for purpose anything other than stated in application will lead to rejection of Map

The correctness and accuracy of Protocol information and drawings is a responsibility of PDR owner. Accuracy of Scully Report is subject to accuracy of end-user provided data. Third party software/hardware/services, etc. SoftCell Engineers Ltd. is not liable for any damages which may arise from use, or inability to use the Application. was printed in **Italics** and **Blue** color are user inputs, which are not verified and not generated by scully software.