



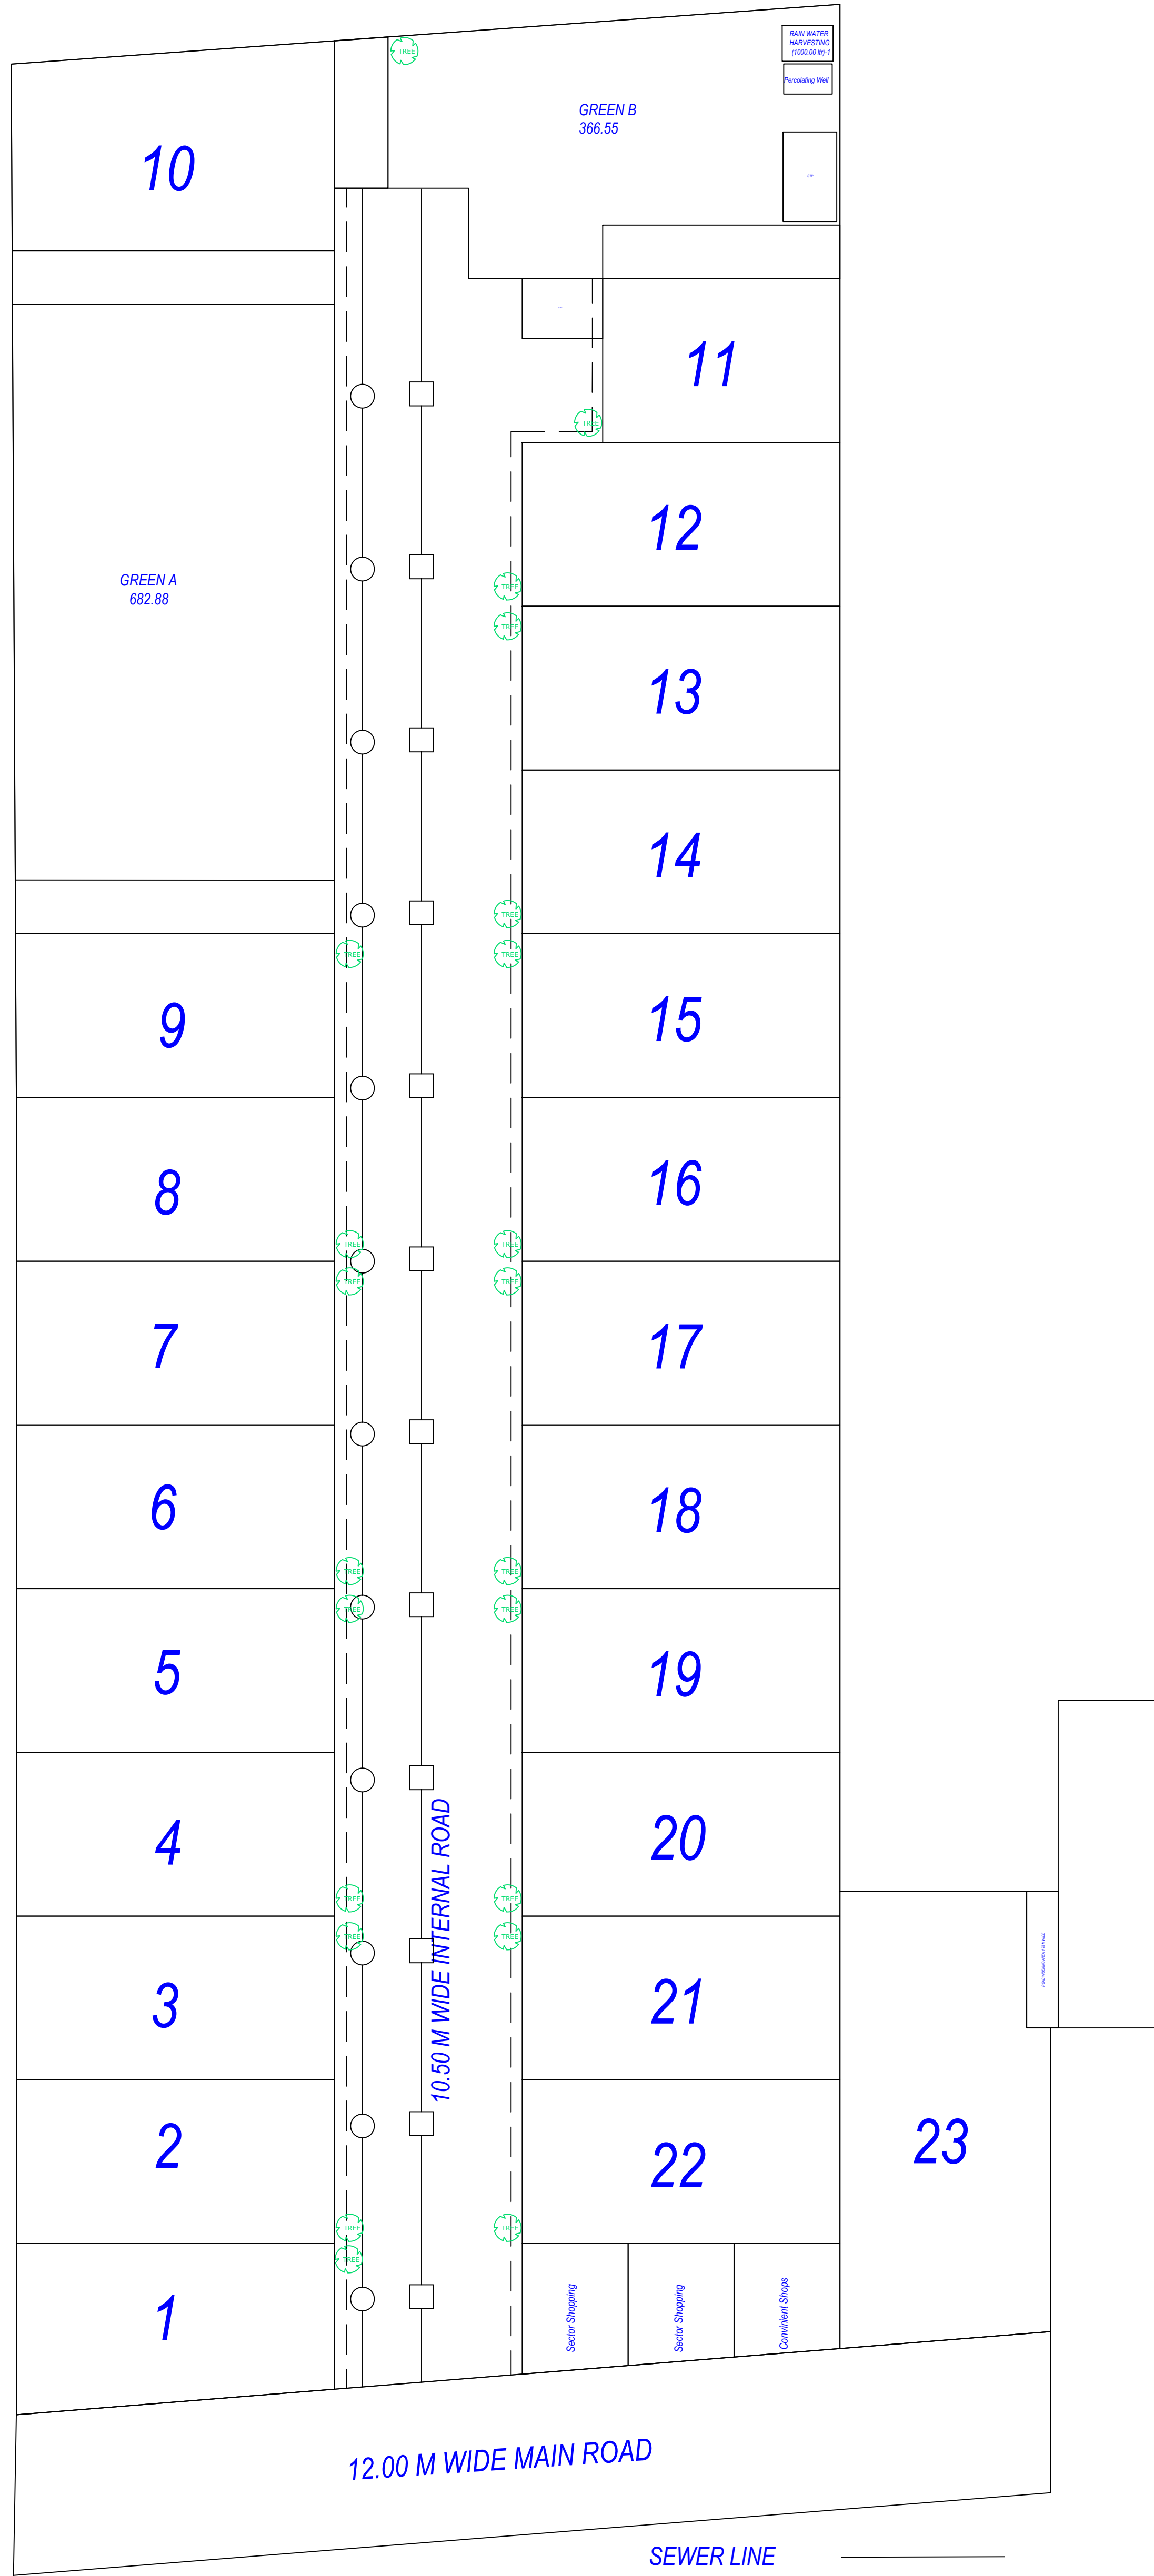

SERVICE PLAN

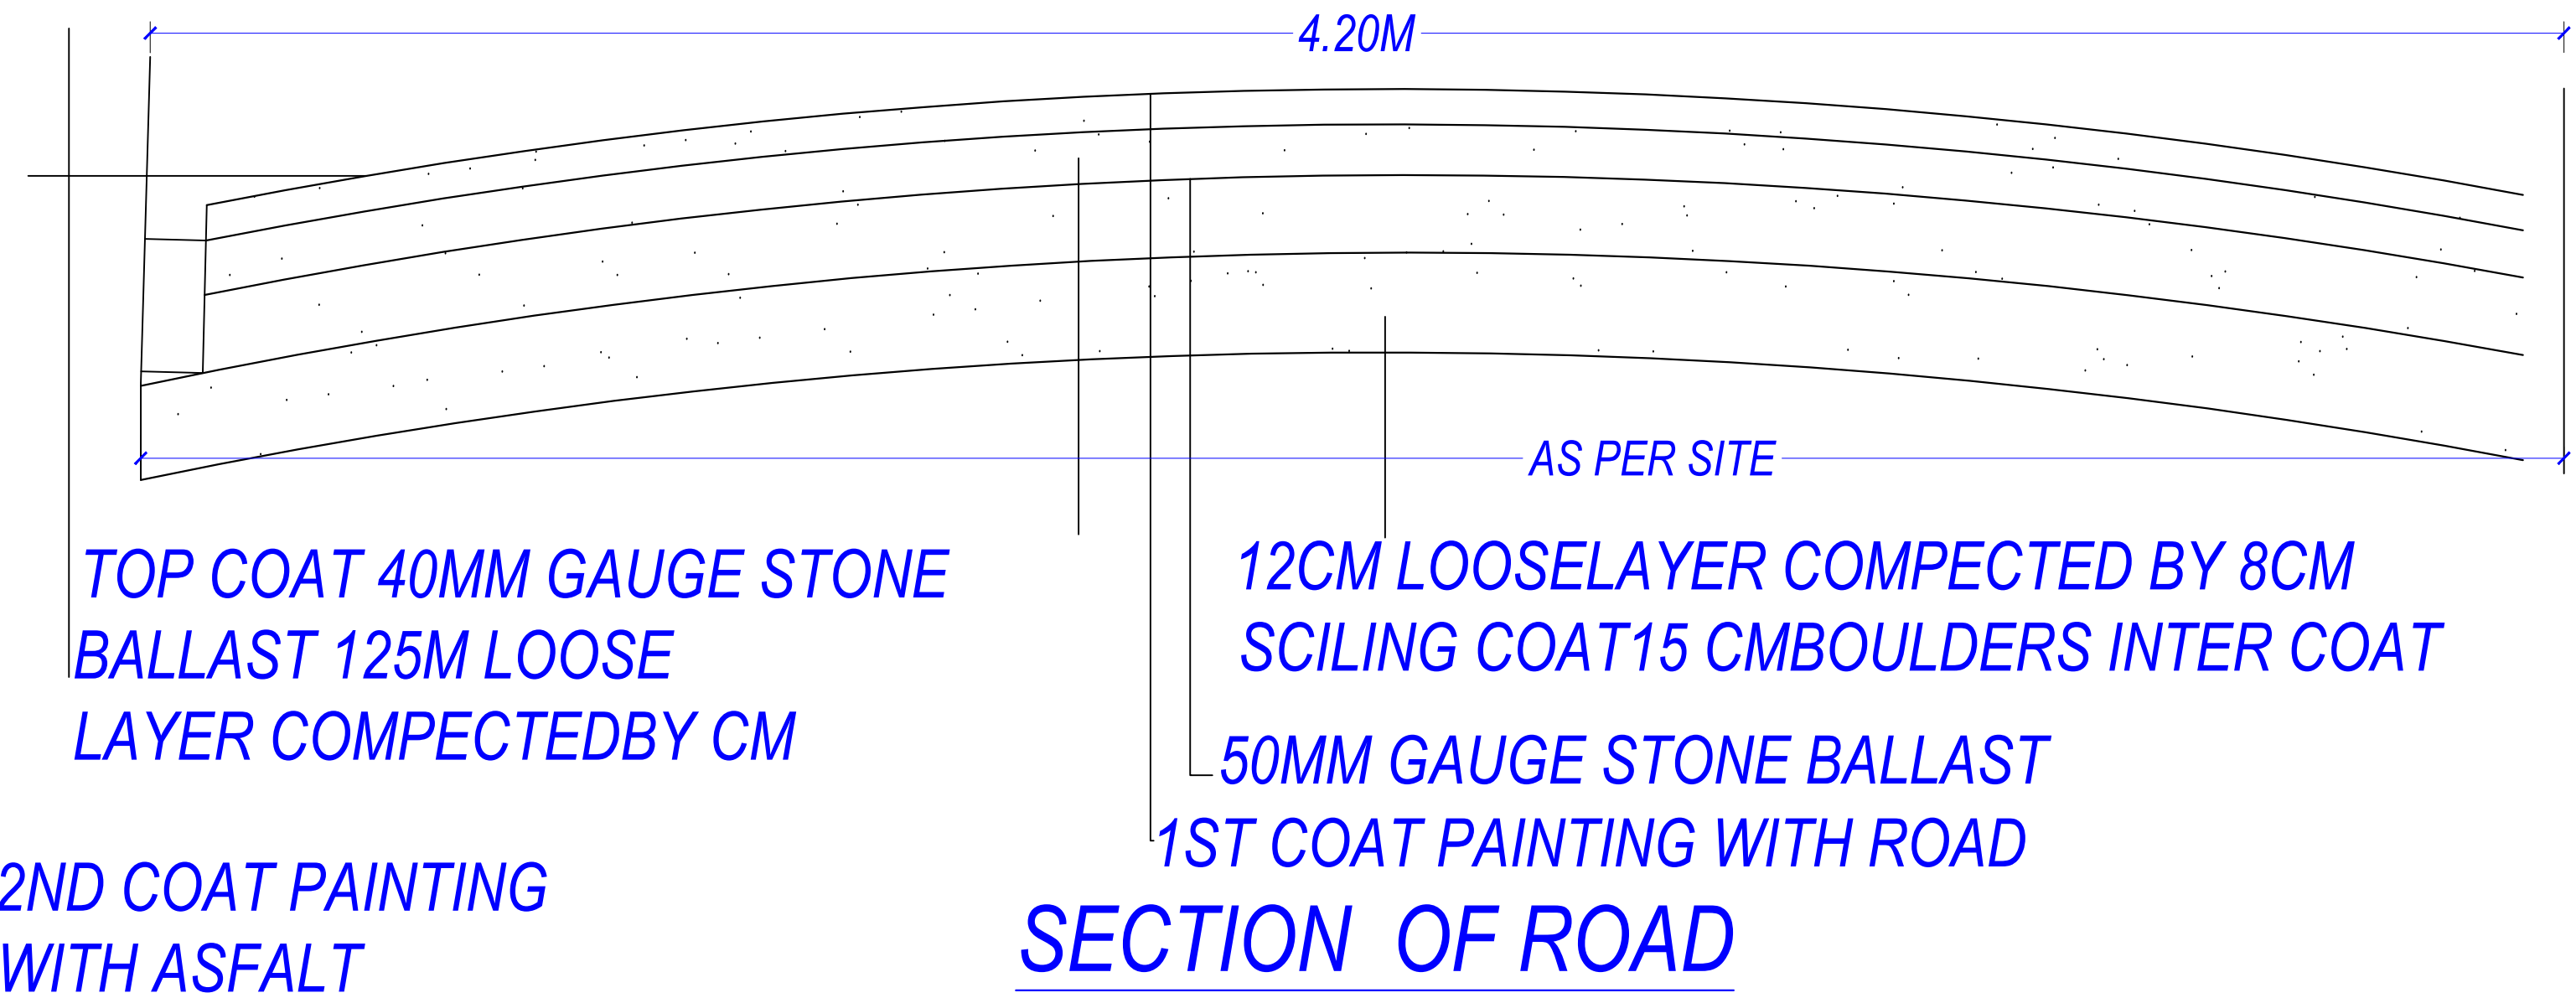

OWNERS NAME AND SIGNATURE	
MR. JANG BAHADUR SINGH S/O LATE NARAYAN DAS, SATYAPAL416@GMAIL.COM, 9758548272 SMT. VIDYA DEVI W/O MR. JANG BAHADUR SINGH, SATYAPAL416@GMAIL.COM, 9758548272	
ARCHITECTS NAME AND SIGNATURE	
Udit Chaudhary CA/2016/79004	ENGINEER
Bareilly Development Authority	
 	
Building Plan Application Number BDALD/23-24/0318	
Sanctioned On 30 Dec 2023	
Valid Till 04 Jan 2029	
Approved By Jogindra Singh (Vice Chairman)	
Examined By Arvind Kumar Srivastava (Junior engineer) ANIL KUMAR (Assistant Engineer) APN SINGH (Supritendant/Executive Engineer) APN SINGH (Chief Town Planner) Yogendra Kumar (Secretary) Jogindra Singh (Vice Chairman)	