


PRODUCED BY AN AUTODESK EDUCATIONAL PRODUCT

Rich
Ray
W

W

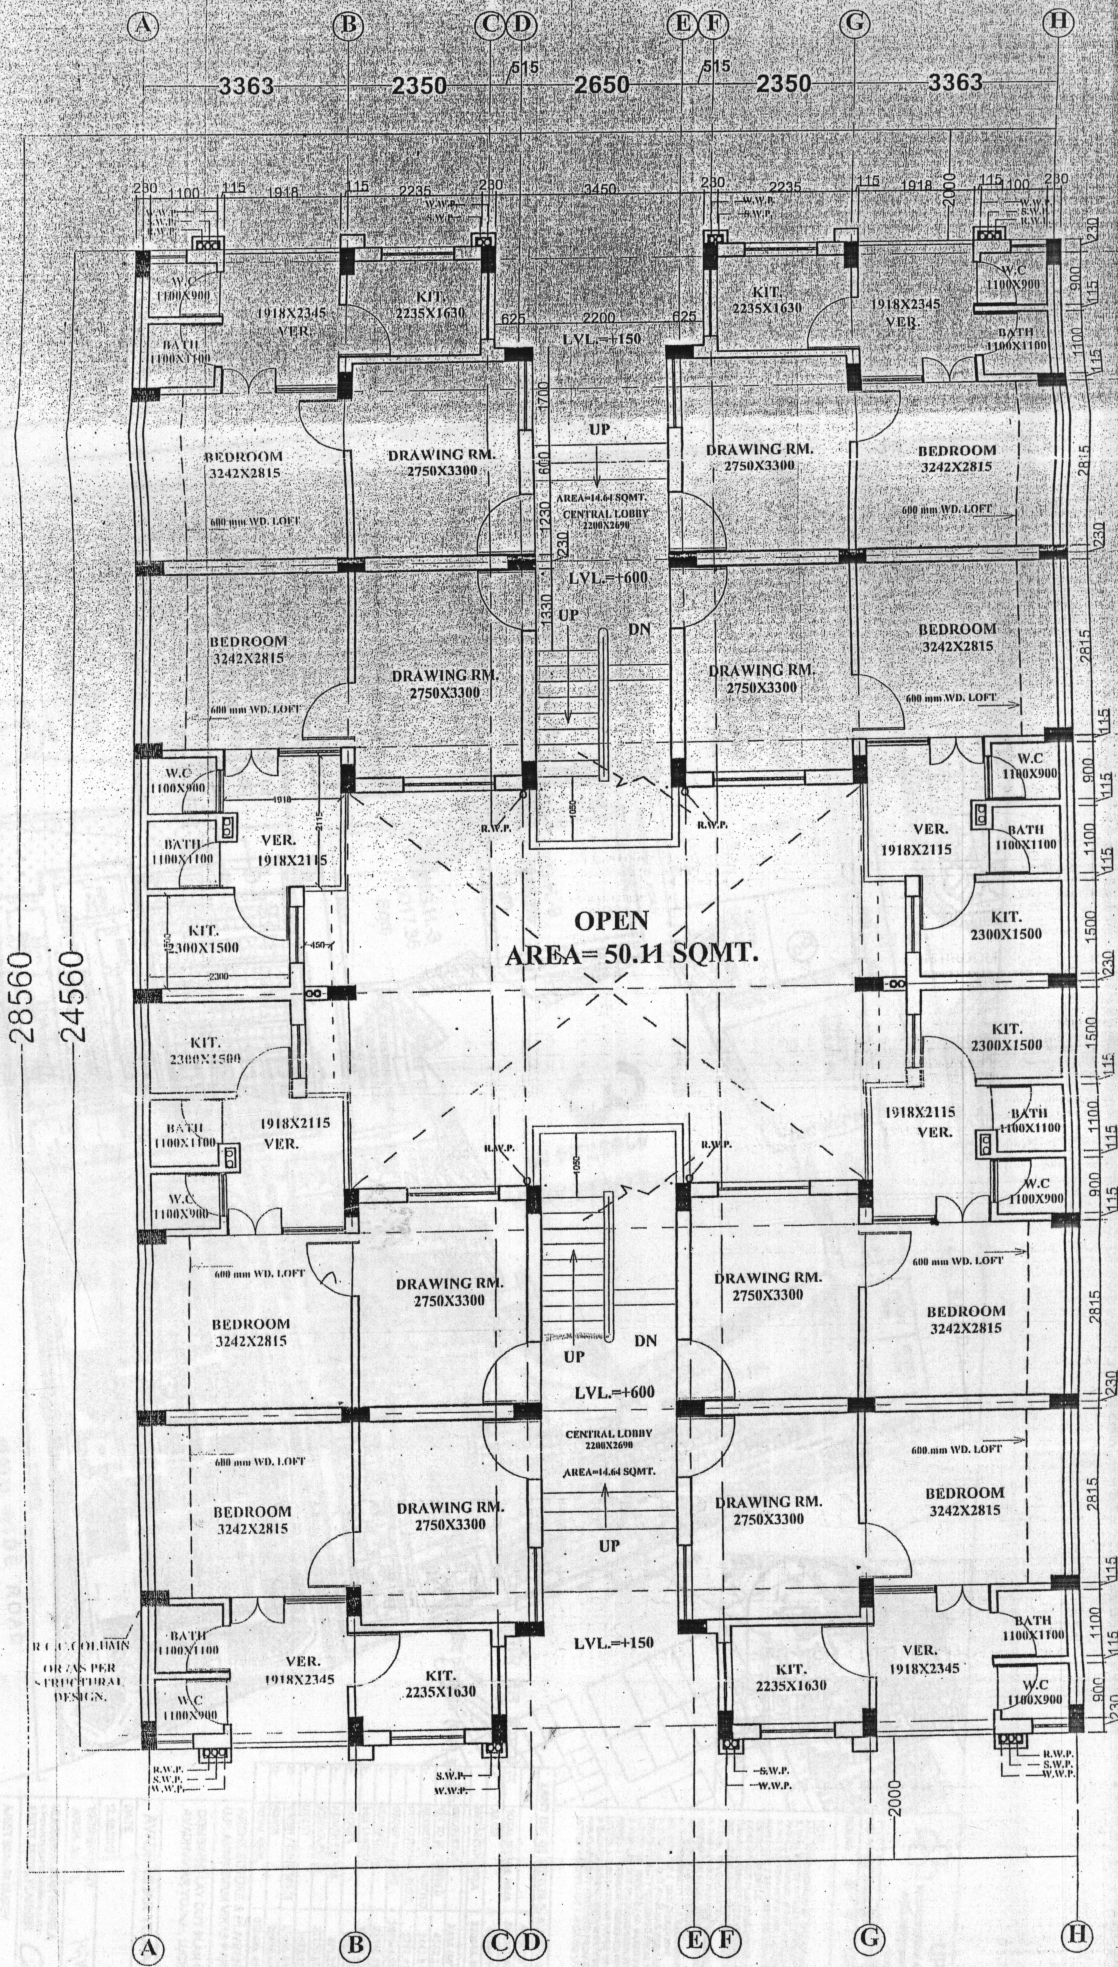

**GROUND FLOOR PLAN
(WORKING DRAWING)**