




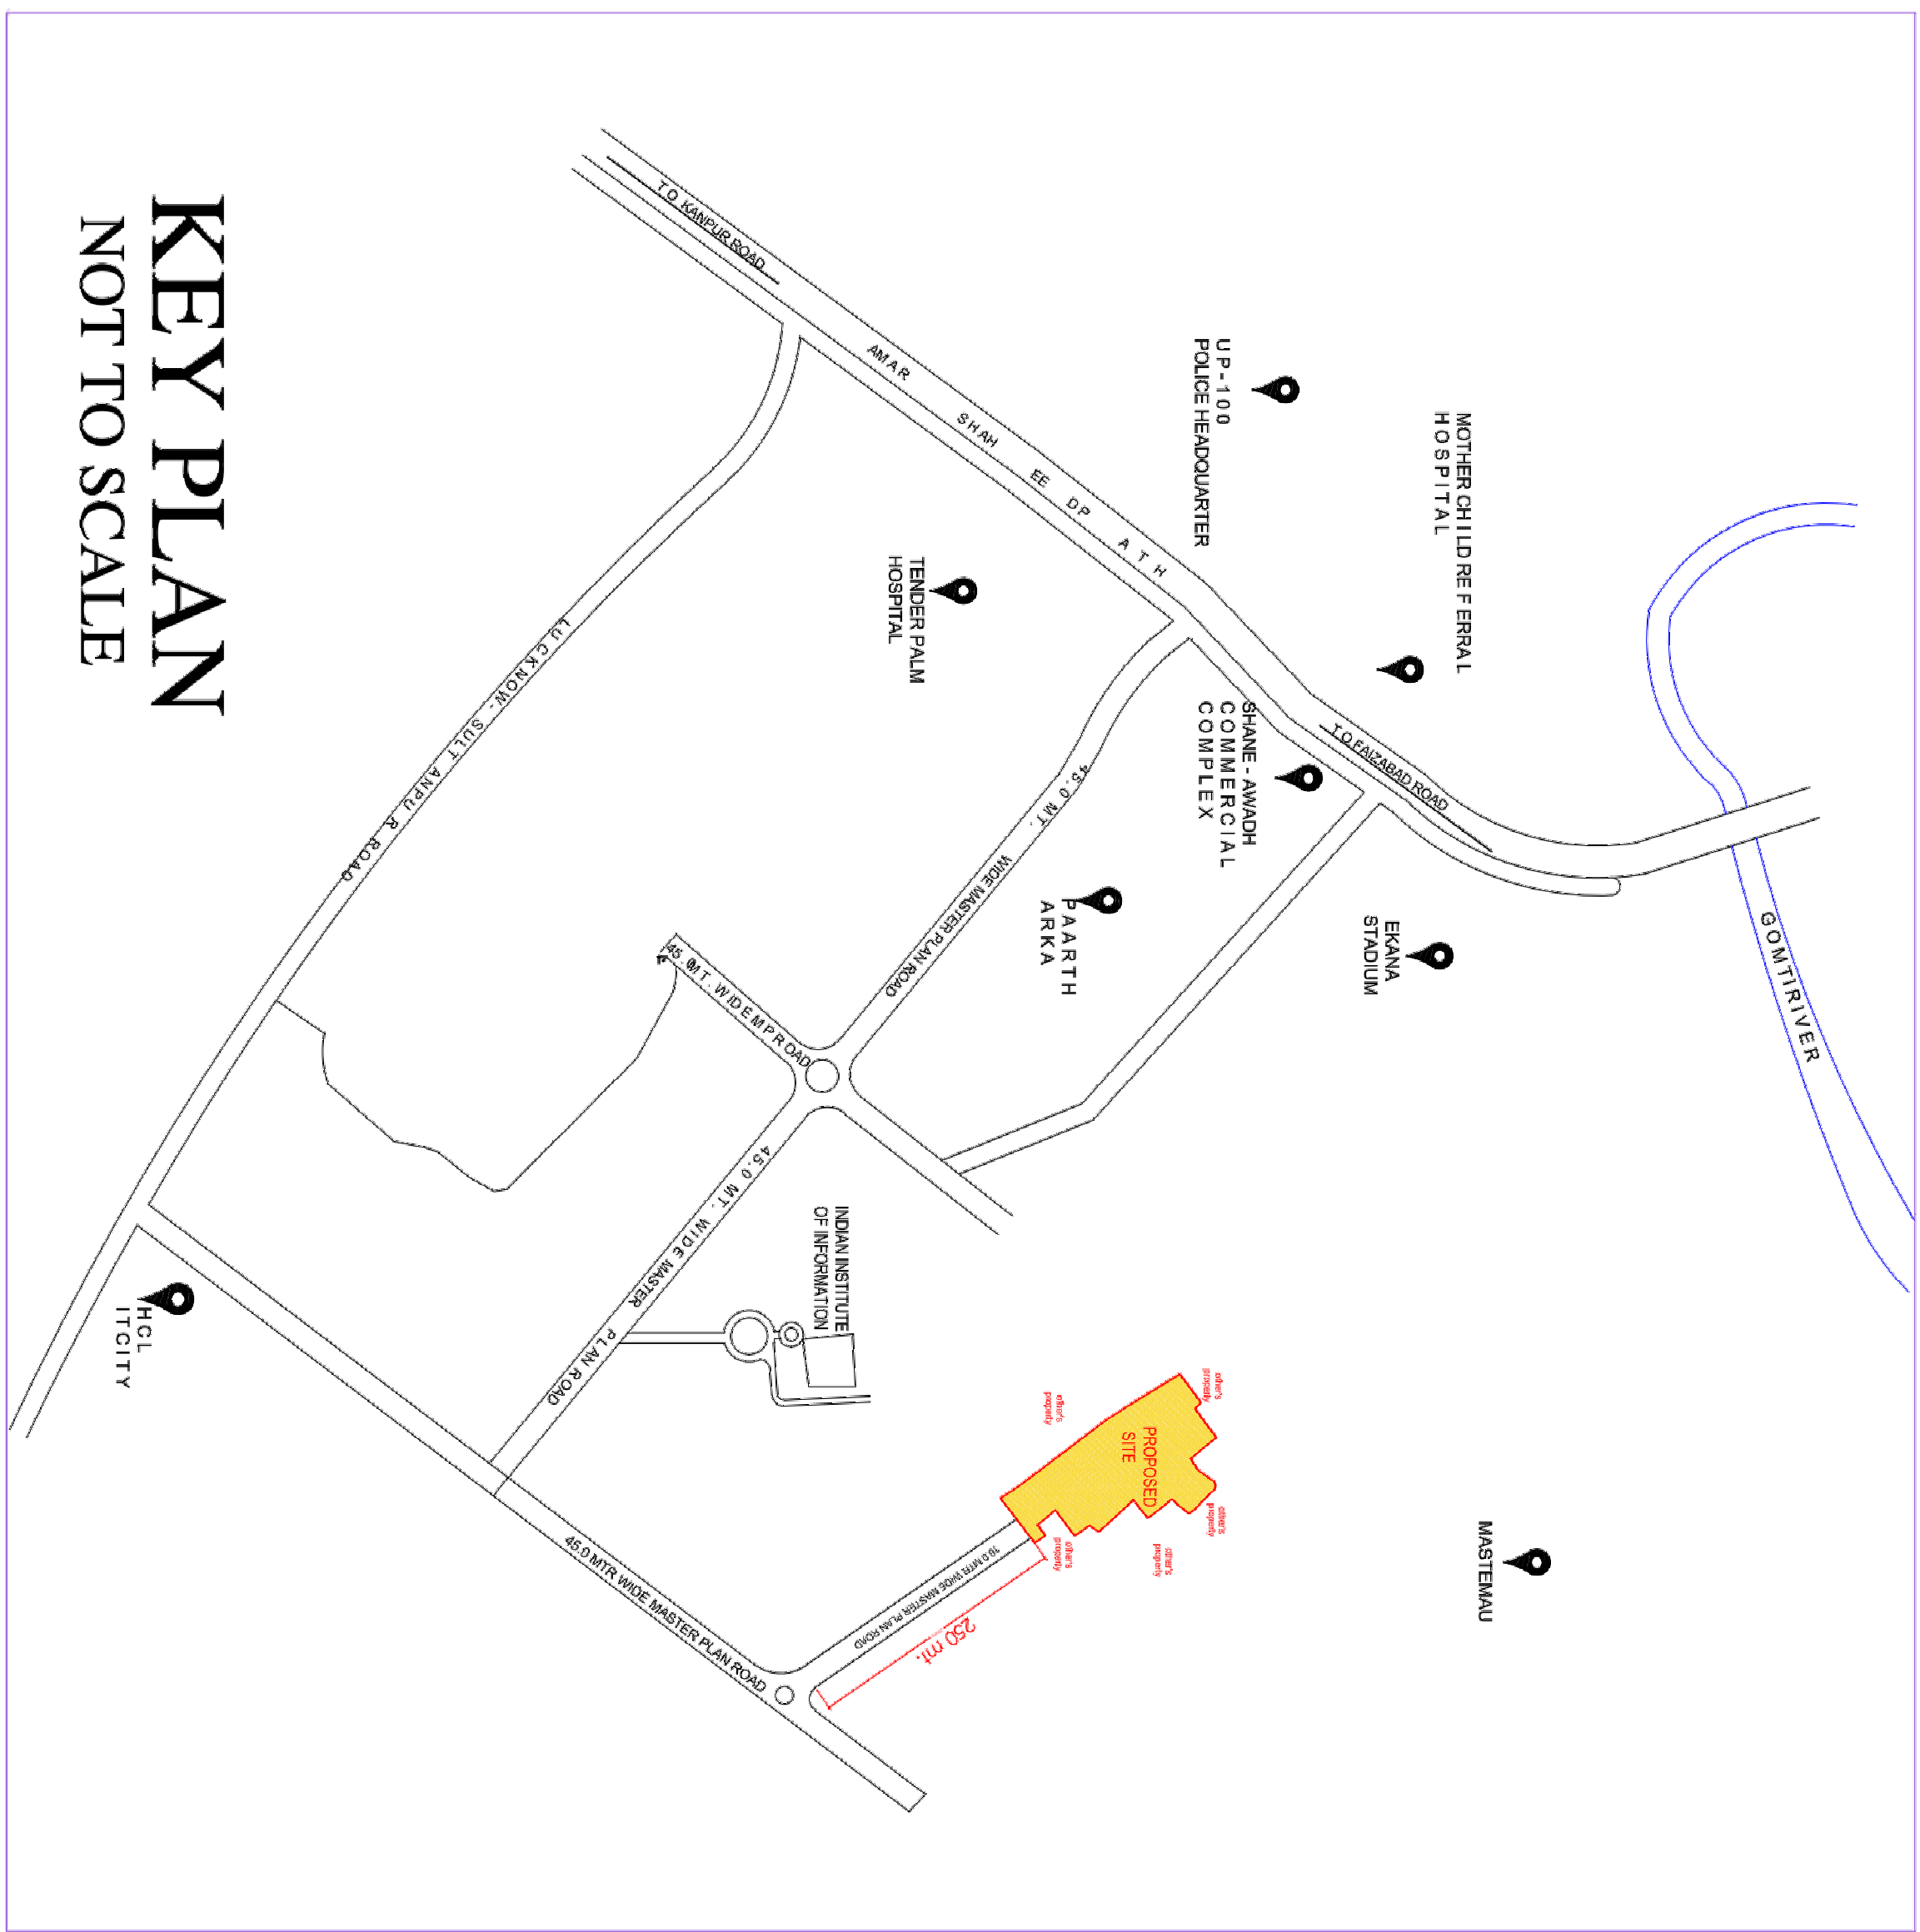

KEY PLAN
NOT TO SCALE

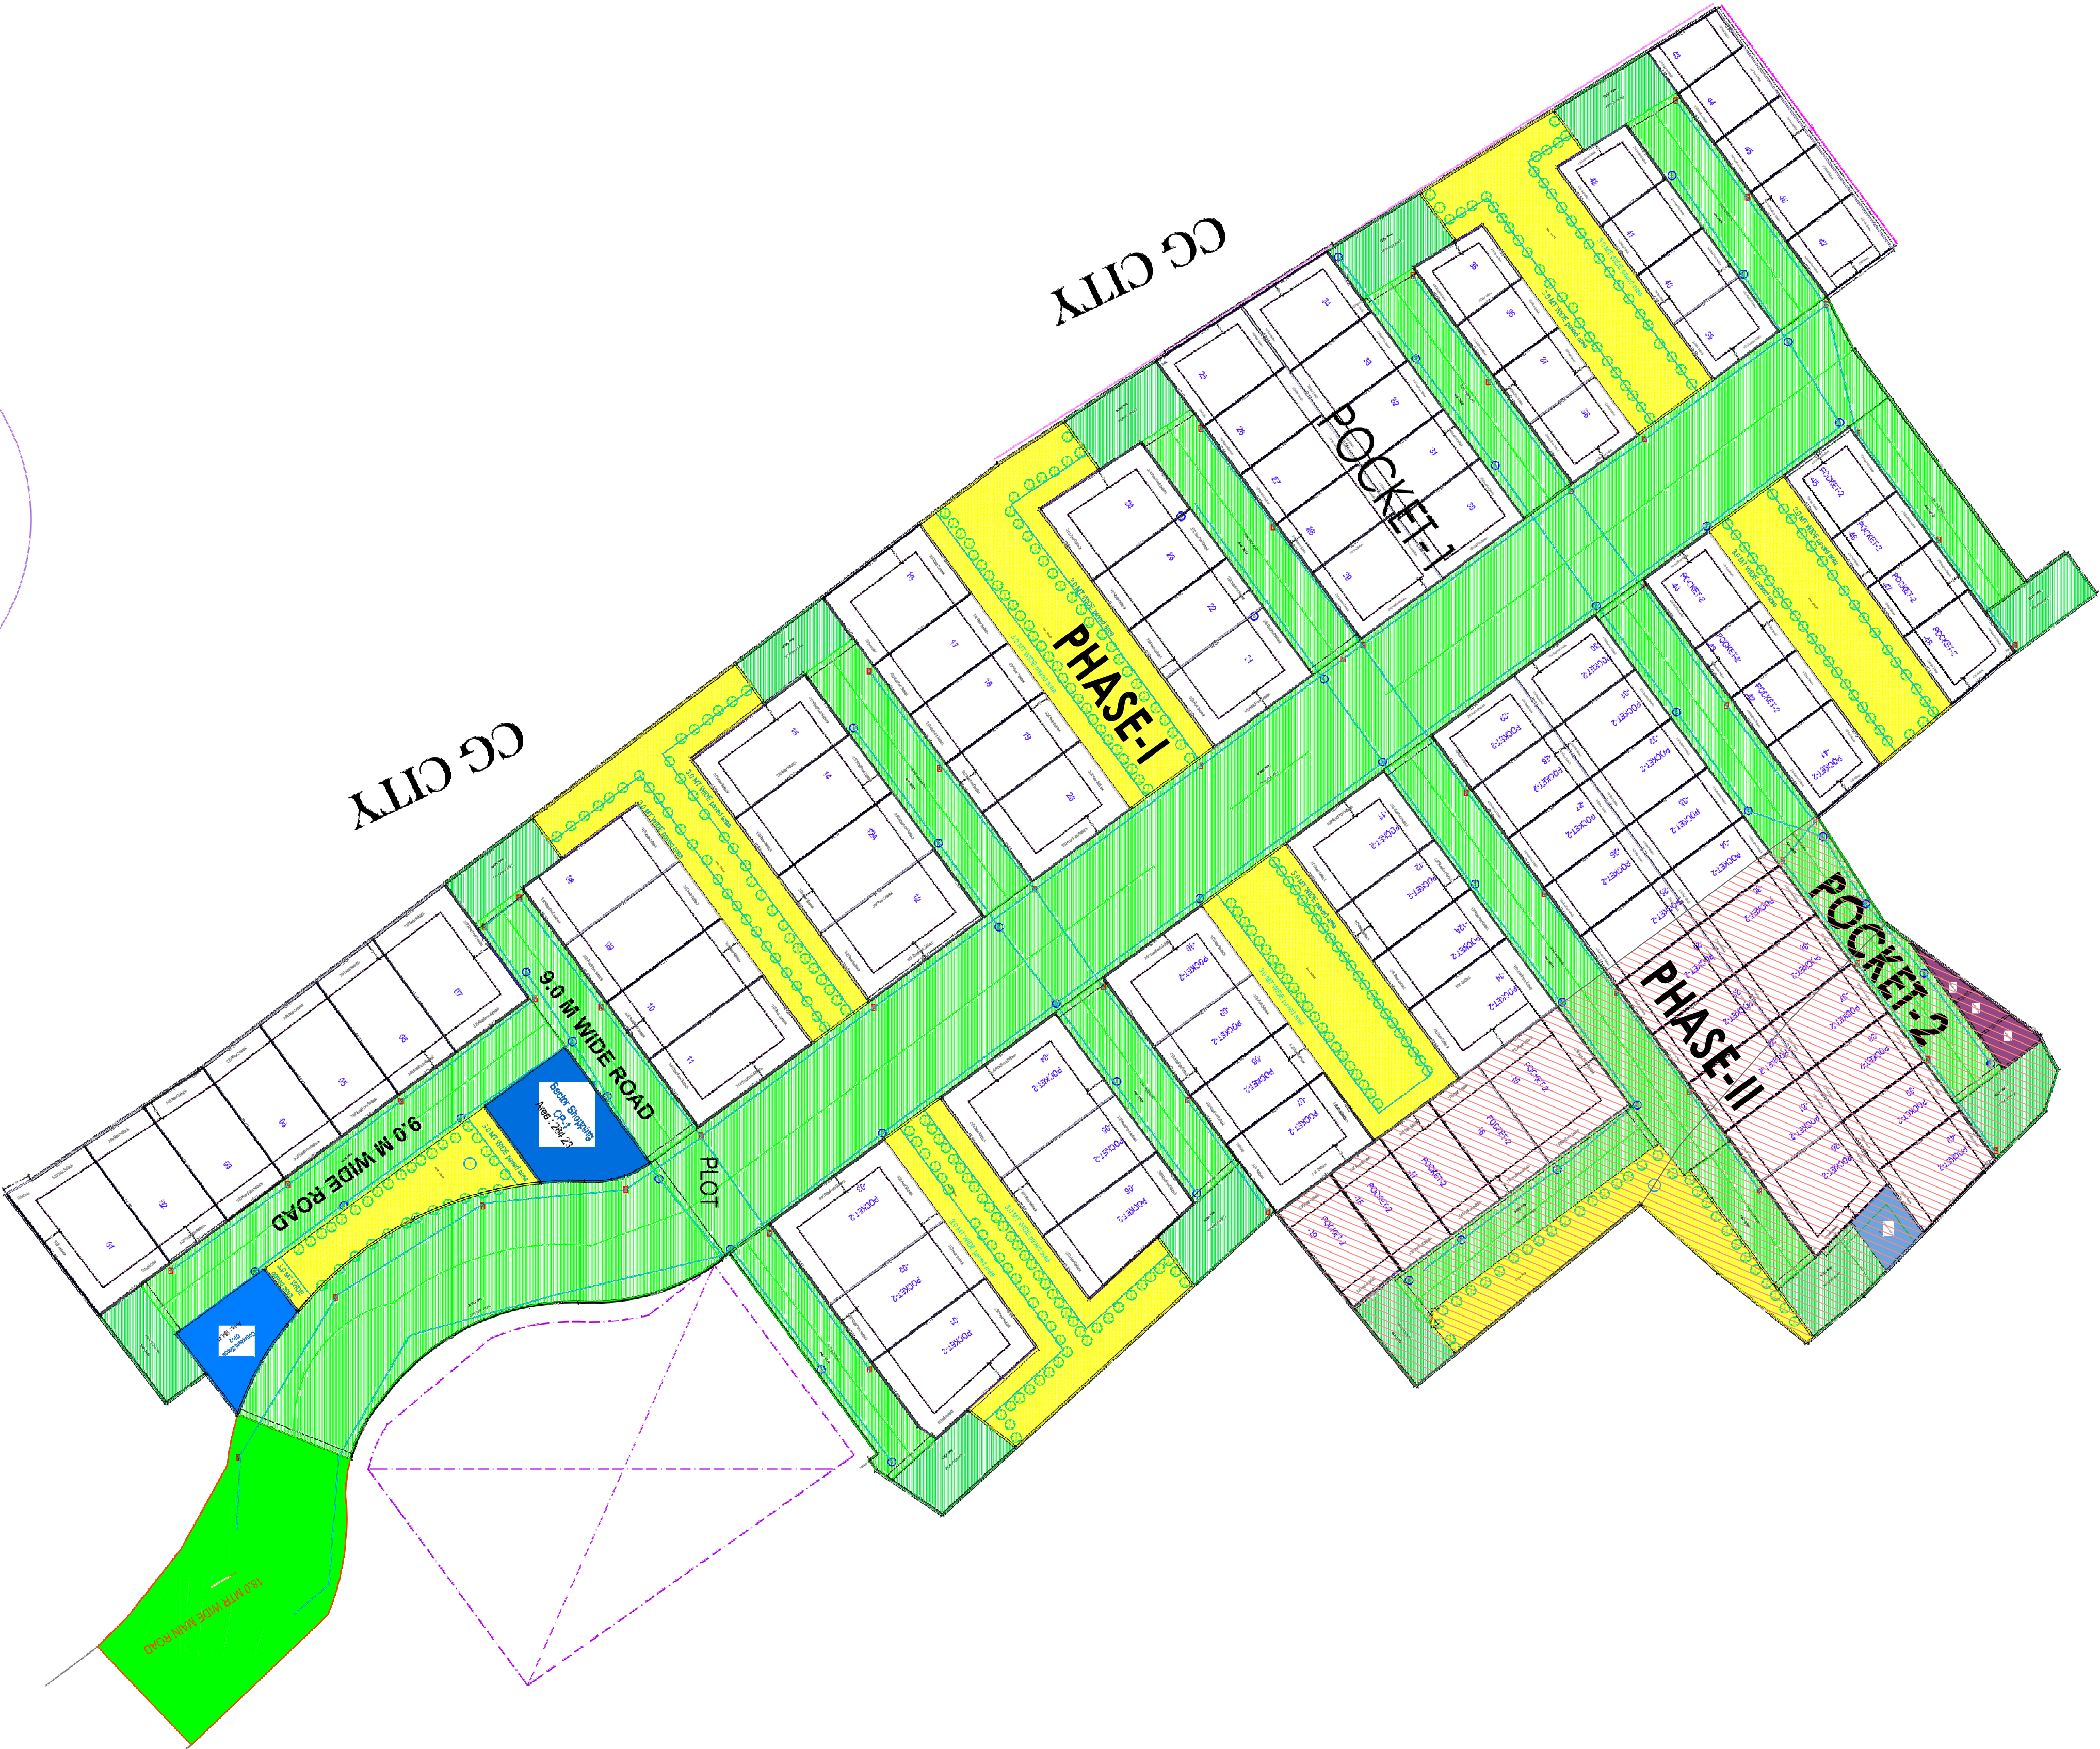


LAYOUT PLAN
(Scale - 1:100)

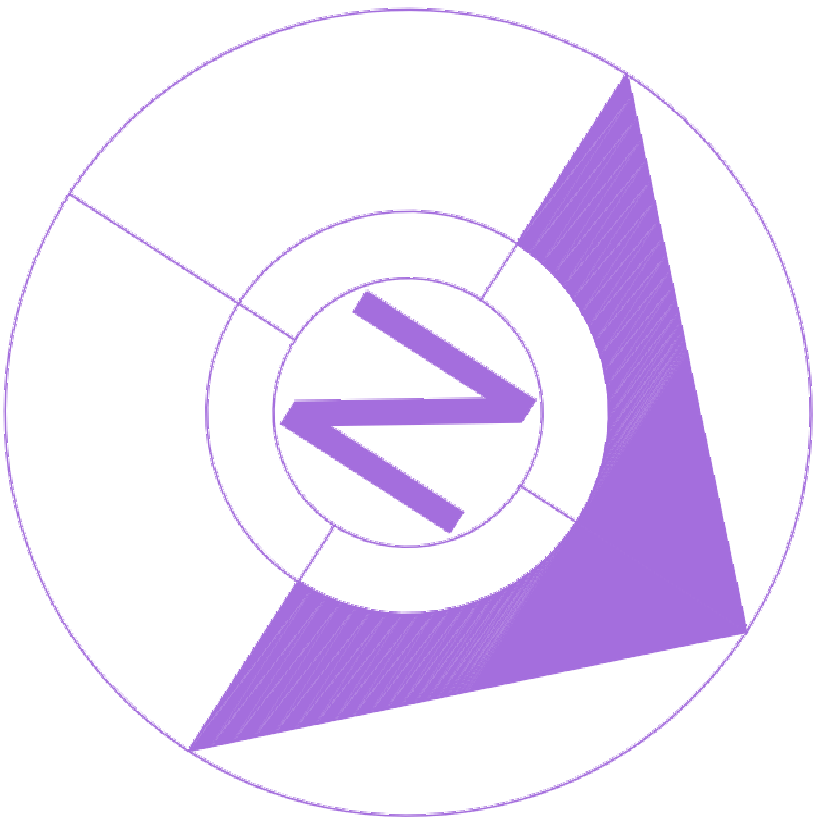

Note - 1) This drawing is prepared as per the current prevailing Building Bye Laws.
2) If Map sanctioned is used for purpose anything other than stated in application will lead to rejection of Map.

ISO 301 (641.100) X 1183 (100) (MM)

S.No.	PARTICULARS	
1.	TOTAL PROJECT AREA	34883 sq.mt.
2.	PHASE-I (APPLIED AREA)	29762 sq.mt.
3.	PHASE-II (YET TO BE APPLIED)	5121 sq.mt.

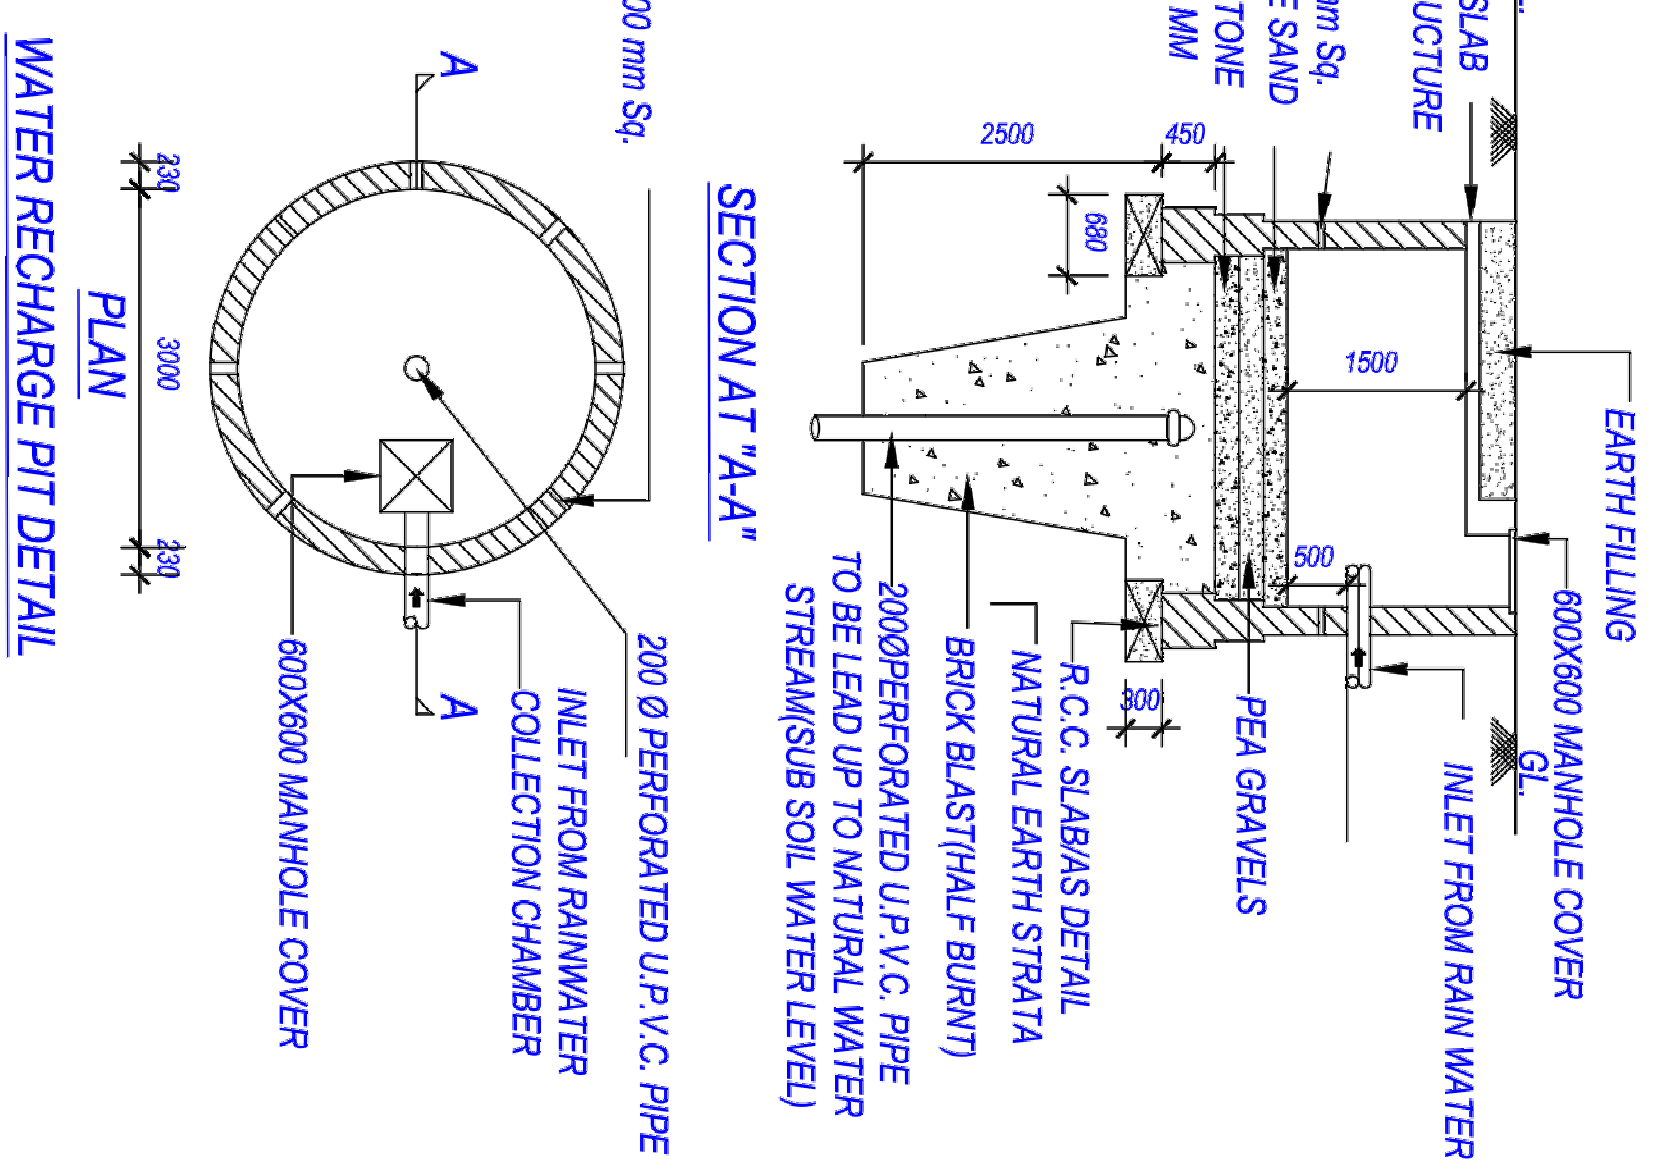

 |
