














NOTE:-
 • ANY HABITABLE ROOM, TOILET, KITCHEN NOT NATURALLY VENTILATED ARE MECHANICALLY VENTILATED.
 • FIRE ESCAPE STAIR CASE IS PRESSURIZED TYPE AS PER N.D.C.

08



NOTE:-
 • ANY HABITABLE ROOM, TOILET, KITCHEN NOT NATURALLY VENTILATED ARE MECHANICALLY VENTILATED.
 • FIRE ESCAPE STAIR CASE IS PRESSURIZED TYPE AS PER N.D.C.

06

FLAT NO. - 06
 FLAT NO. - 06 & 11 ARE SAME
 1st TO 18th FLOOR
 F.A.R. AREA DETAIL OF FLAT NO. - 06

S.NO.	DIMENSION	AREA
1.	2.540 X 1.270	3.225

10



FLAT NO. - 10
 FLAT NO. - 10 & 11 ARE SAME
 1st TO 18th FLOOR


09




05

FLAT NO. - 05
 FLAT NO. - 05 & 10 ARE SAME
 1st TO 18th FLOOR


04

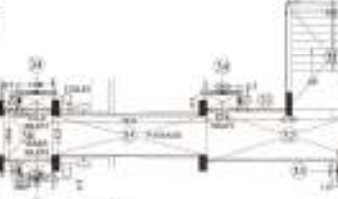

TOWER - D
 1st TO 18th FLOOR PLAN



TOWER - D
 1st TO 18th FLOOR PLAN

ELEVATION - D







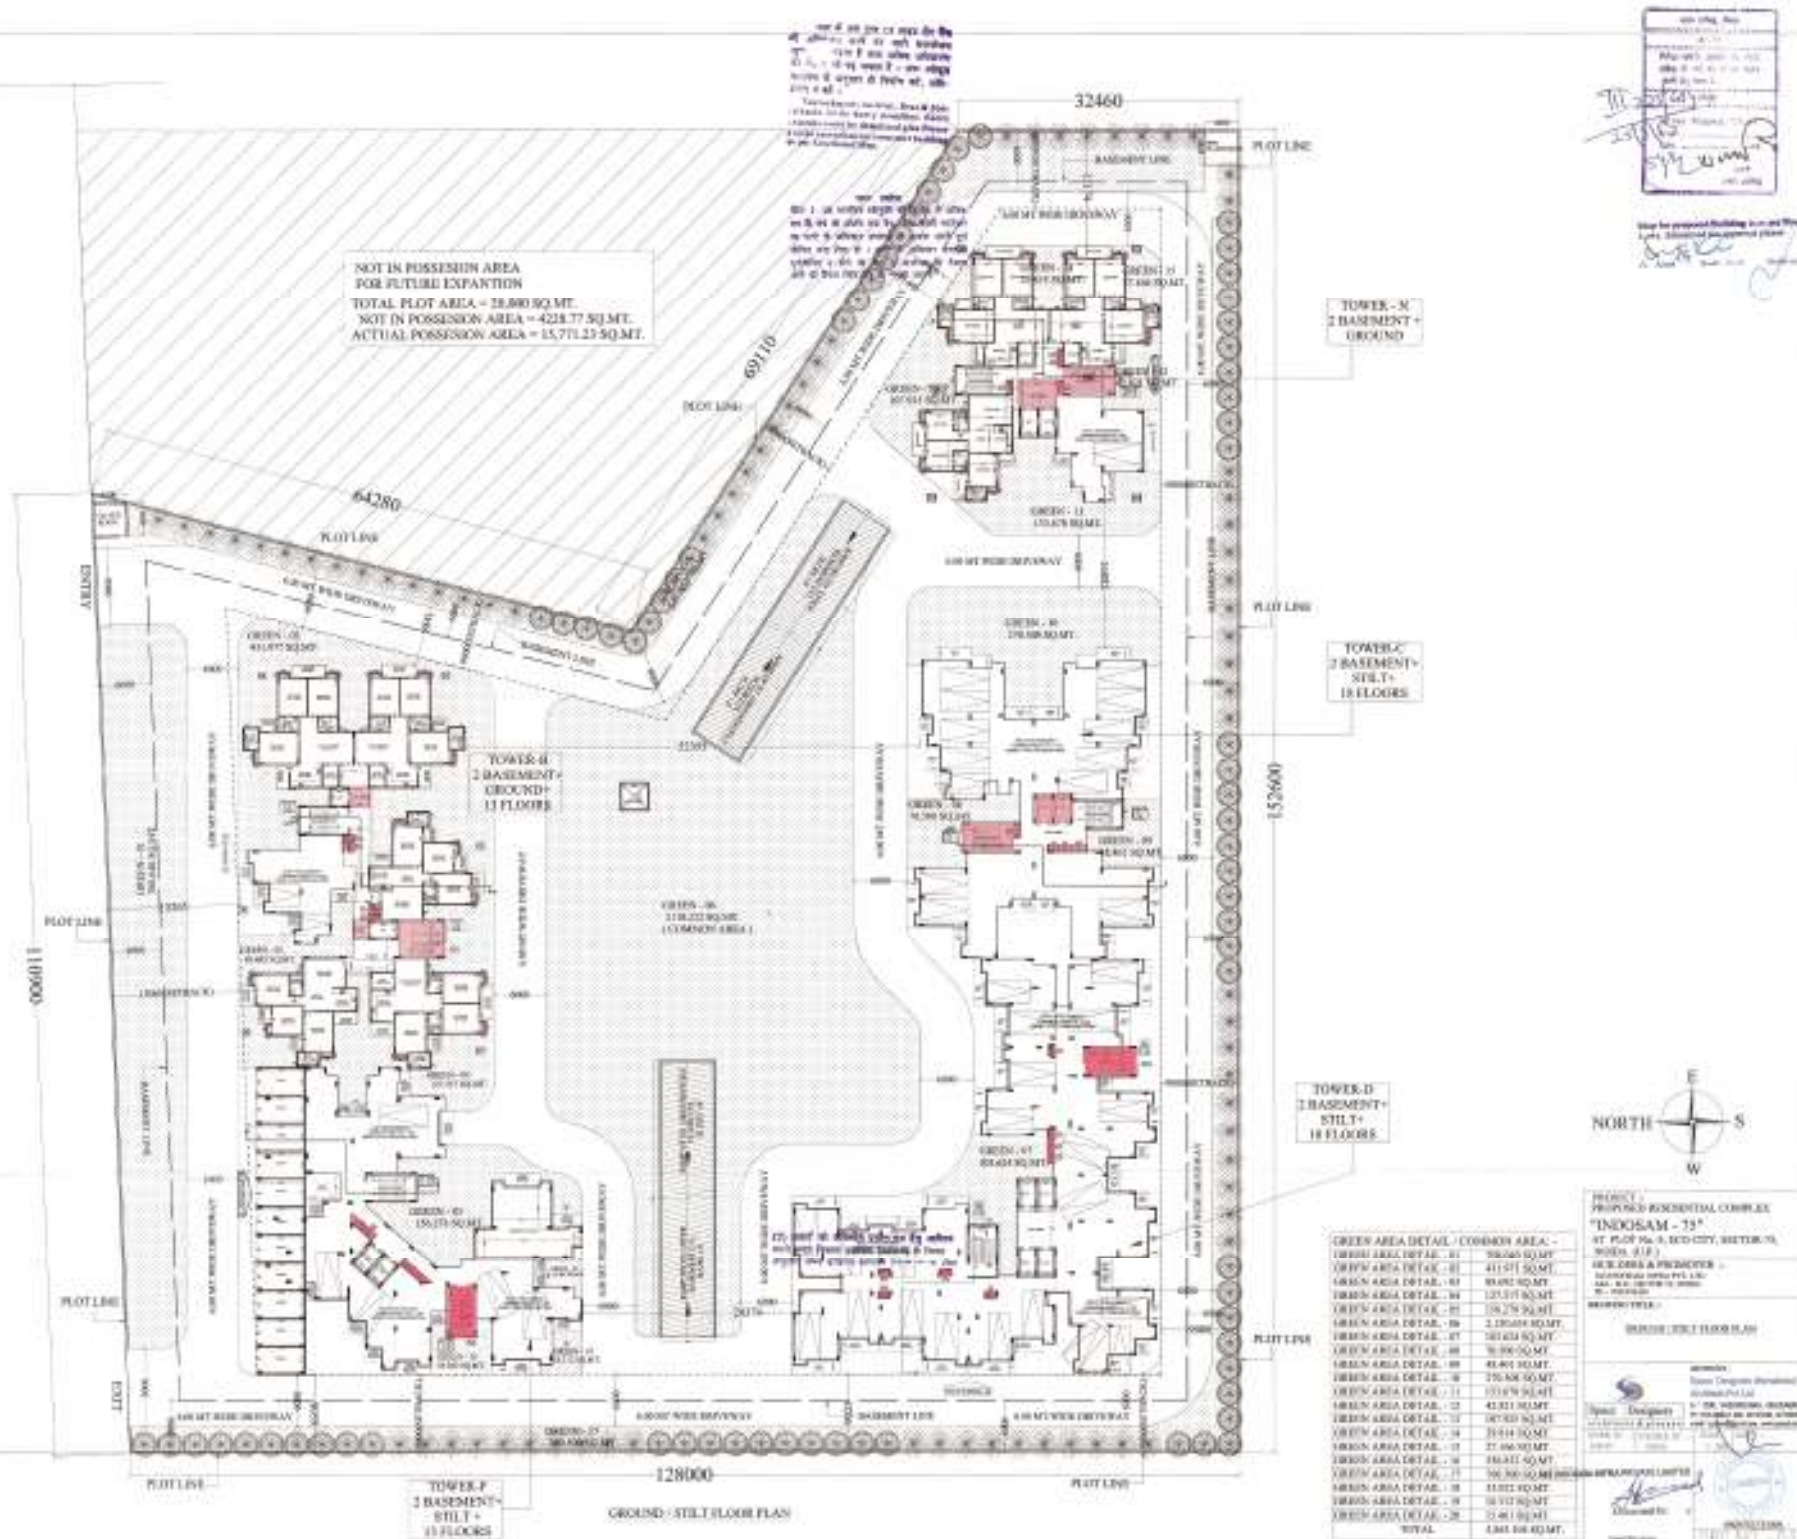

PROJECT :
PROPOSED RESIDENTIAL COMPLEX
"INDOSAM - 75"










NOTE:-

- * ANY HABITABLE ROOM, TOILET, KITCHEN NOT NATURALLY VENTILATED ARE MECHANICALLY VENTILATED.
- * FIRE ESCAPE STAIR CASE IS PRESSURIZED TYPE AS PER M.B.C.

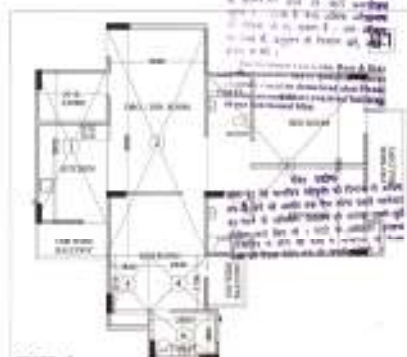

S.No.	DESCRIPTION	AREA
1.	2.715 X 8.621	23.611 SQ.
2.	3.682 X 8.635	31.727 SQ.
3.	8.125 X 7.083	57.552 SQ.
4.	2.248 X 2.102	4.724 SQ.
5.	2.680 X 2.215	5.932 SQ.
6.	2.688 X 1.903	5.118 SQ.
	TOTAL	139.631 SQ.



TOWER - B			
FLAT No. - 201 & 206 ARE SAME			
1st TO 10th FLOOR			
F.A.R. AREA DETAIL OF FLAT No. - 201			



F.A.R. AREA DETAIL OF FLAT No. - 84			
S.No.	DIMENSION	AREA	
1.-	7.085 x 3.105	=	21.992 SQ.M
2.-	8.835 x 3.602	=	31.821 SQ.M
3.-	2.107 x 2.280	=	4.794 SQ.M
4.-	2.905 x 2.680	=	7.785 SQ.M
5.-	2.615 x 3.000	=	7.845 SQ.M
6.-	3.660 x 3.000	=	10.980 SQ.M
	TOTAL	=	66.417 SQ.M








[illegible]

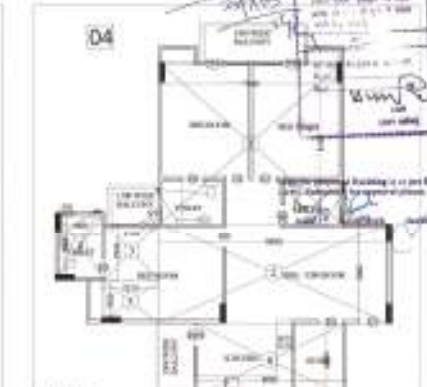

TOWER - B
FLAT No. - 01 & 03 ARE SAME
GROUND FLOOR







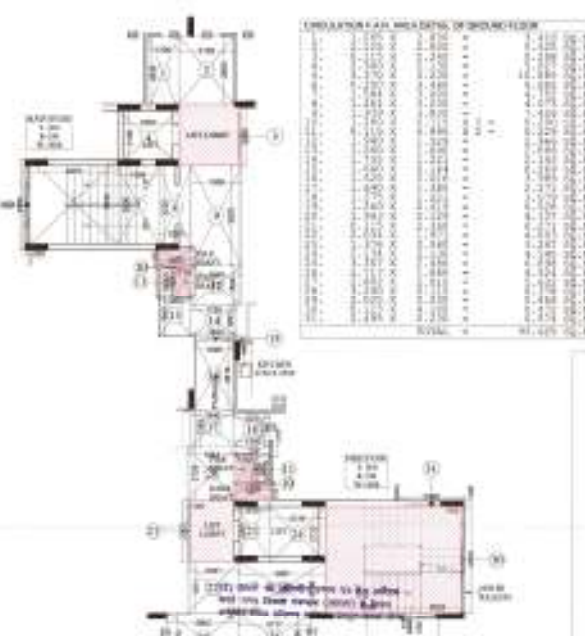






TOWER - B
GROUND FLOOR PLAN

NOTE -
• ANY HABITABLE ROOM, TOILET, KITCHEN NOT NATURALLY VENTILATED ARE MECHANICALLY VENTILATED.
• FIRE ESCAPE STAIR CASE IS PRESSURIZED TYPE AS PER N.B.C.

GROUND FLOOR PLAN
F.A.R. AREA DETAIL
OF COMMON FLOOR PLAN

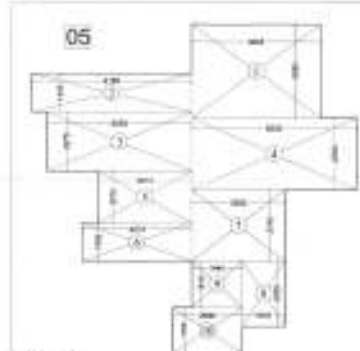

TOWER - B
GROUND FLOOR COMMON AREA


PROJECT :
RESIDENTIAL COMPLEX
