


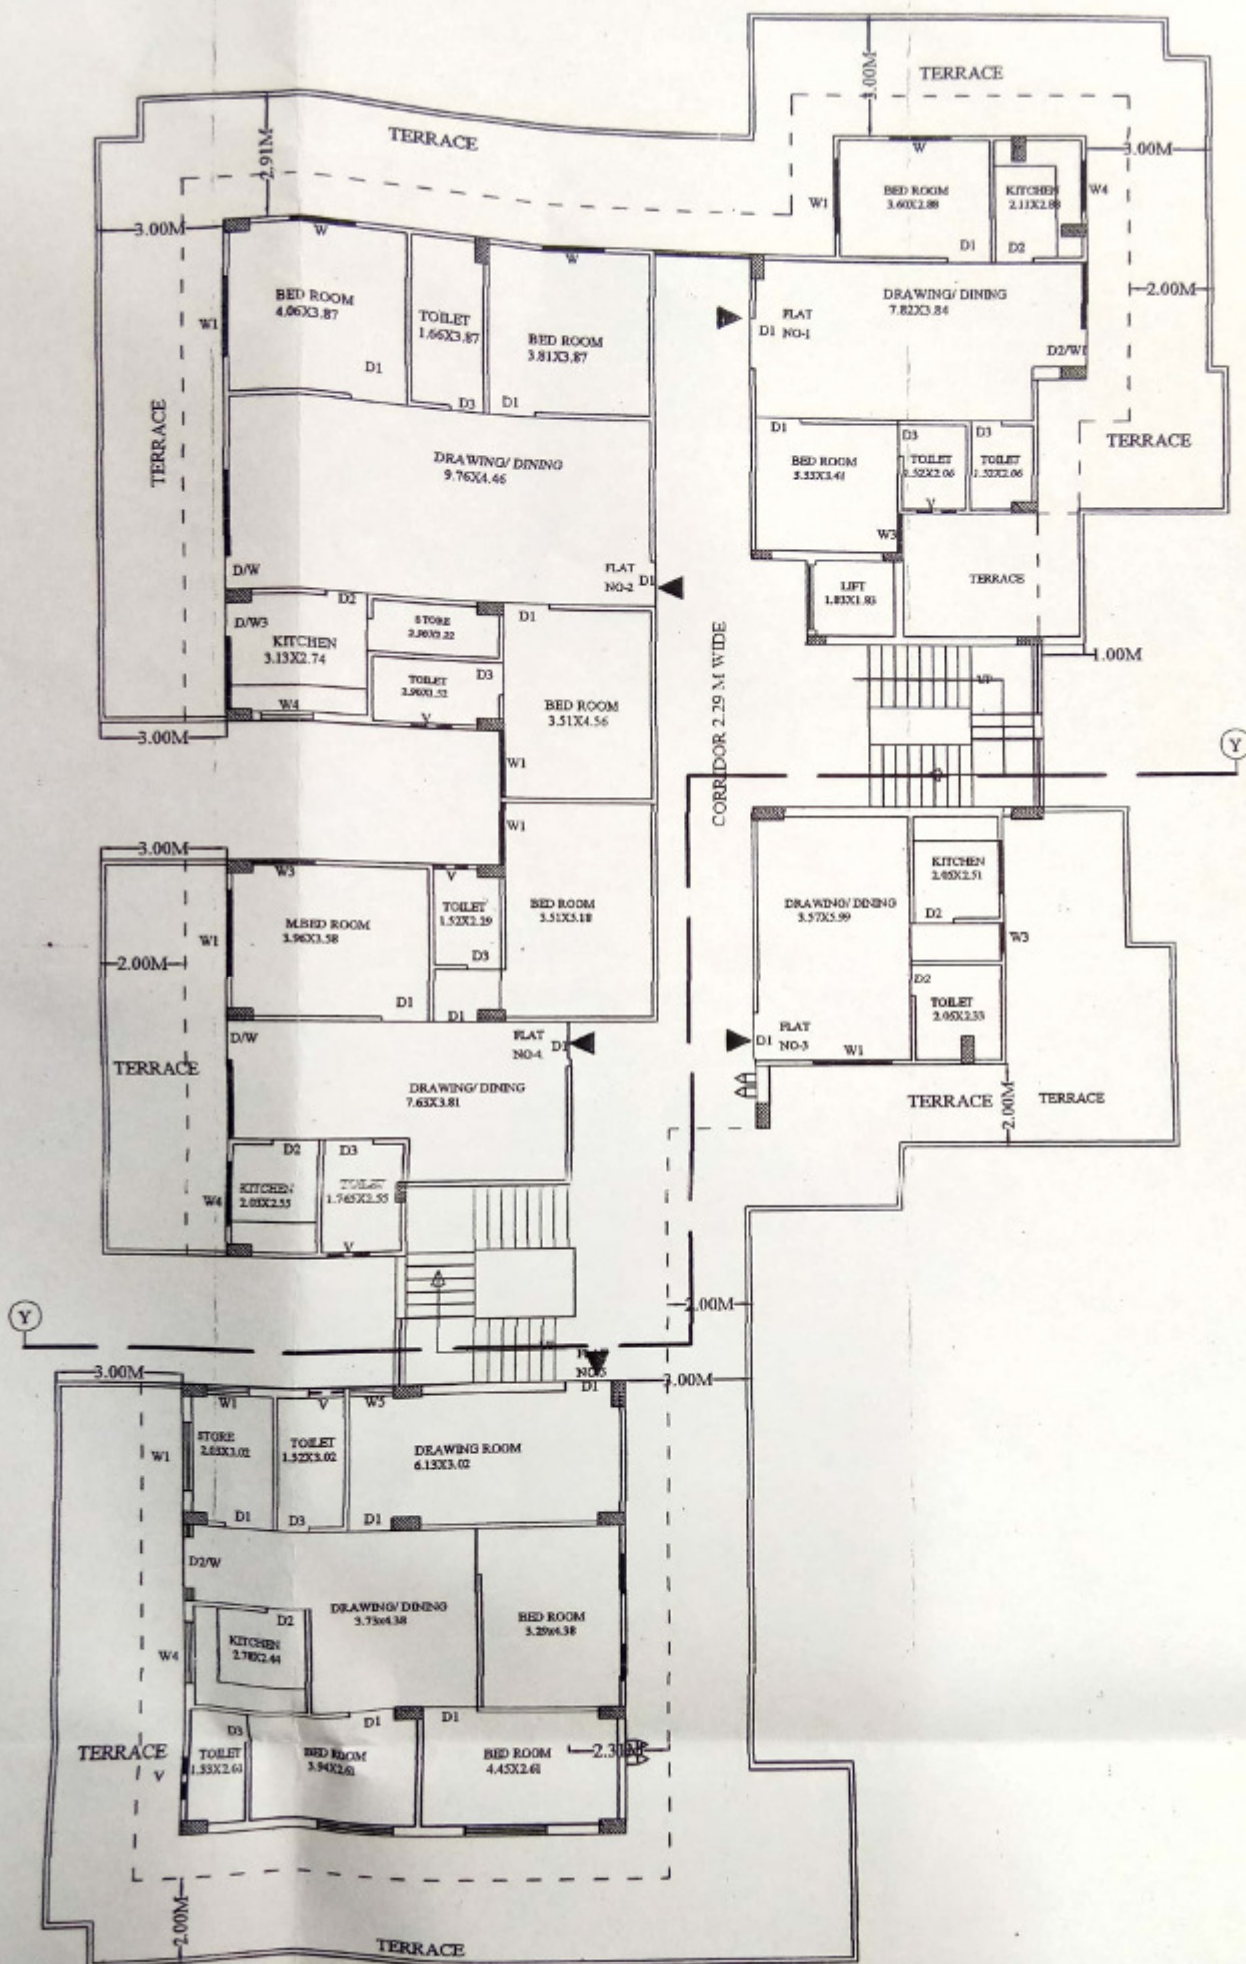

SIXTH FLOOR PLAN