

SECTION - A-A

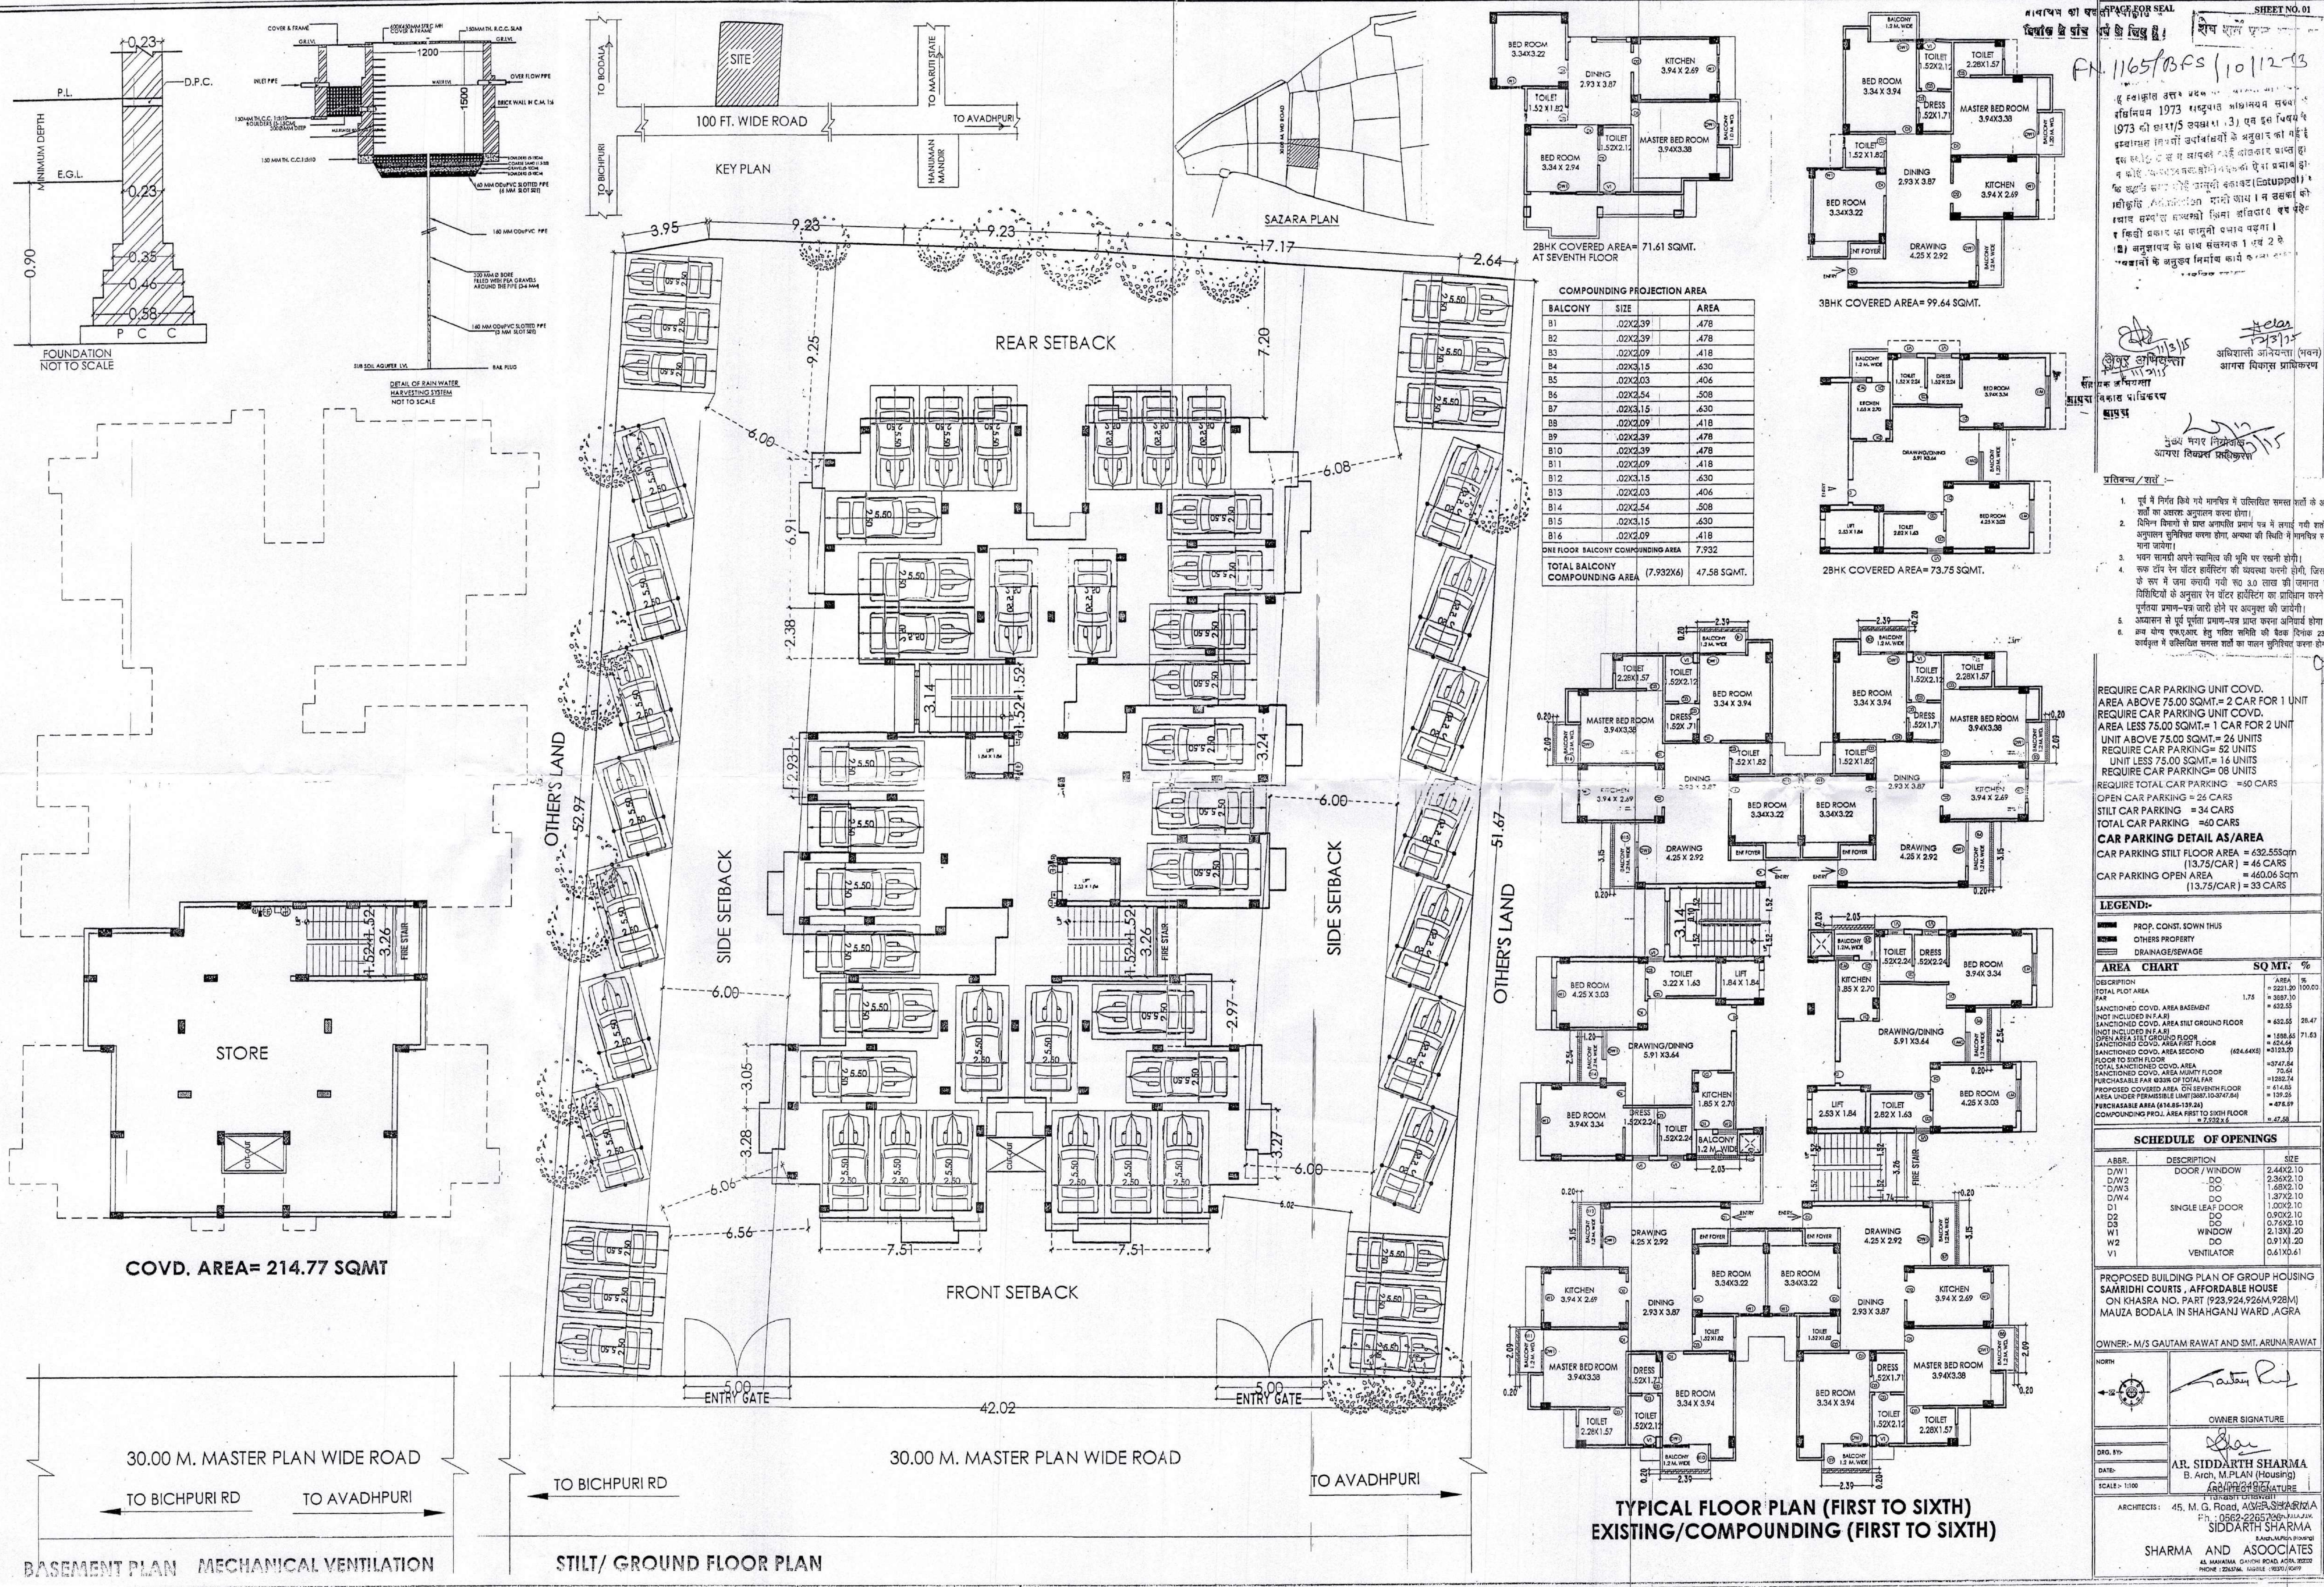
SEVENTH FLOOR PLAN (PURCHABLE)

FRONT ELEVATION

TERRACE PLAN

SITE PLAN

[illegible]

[illegible]