
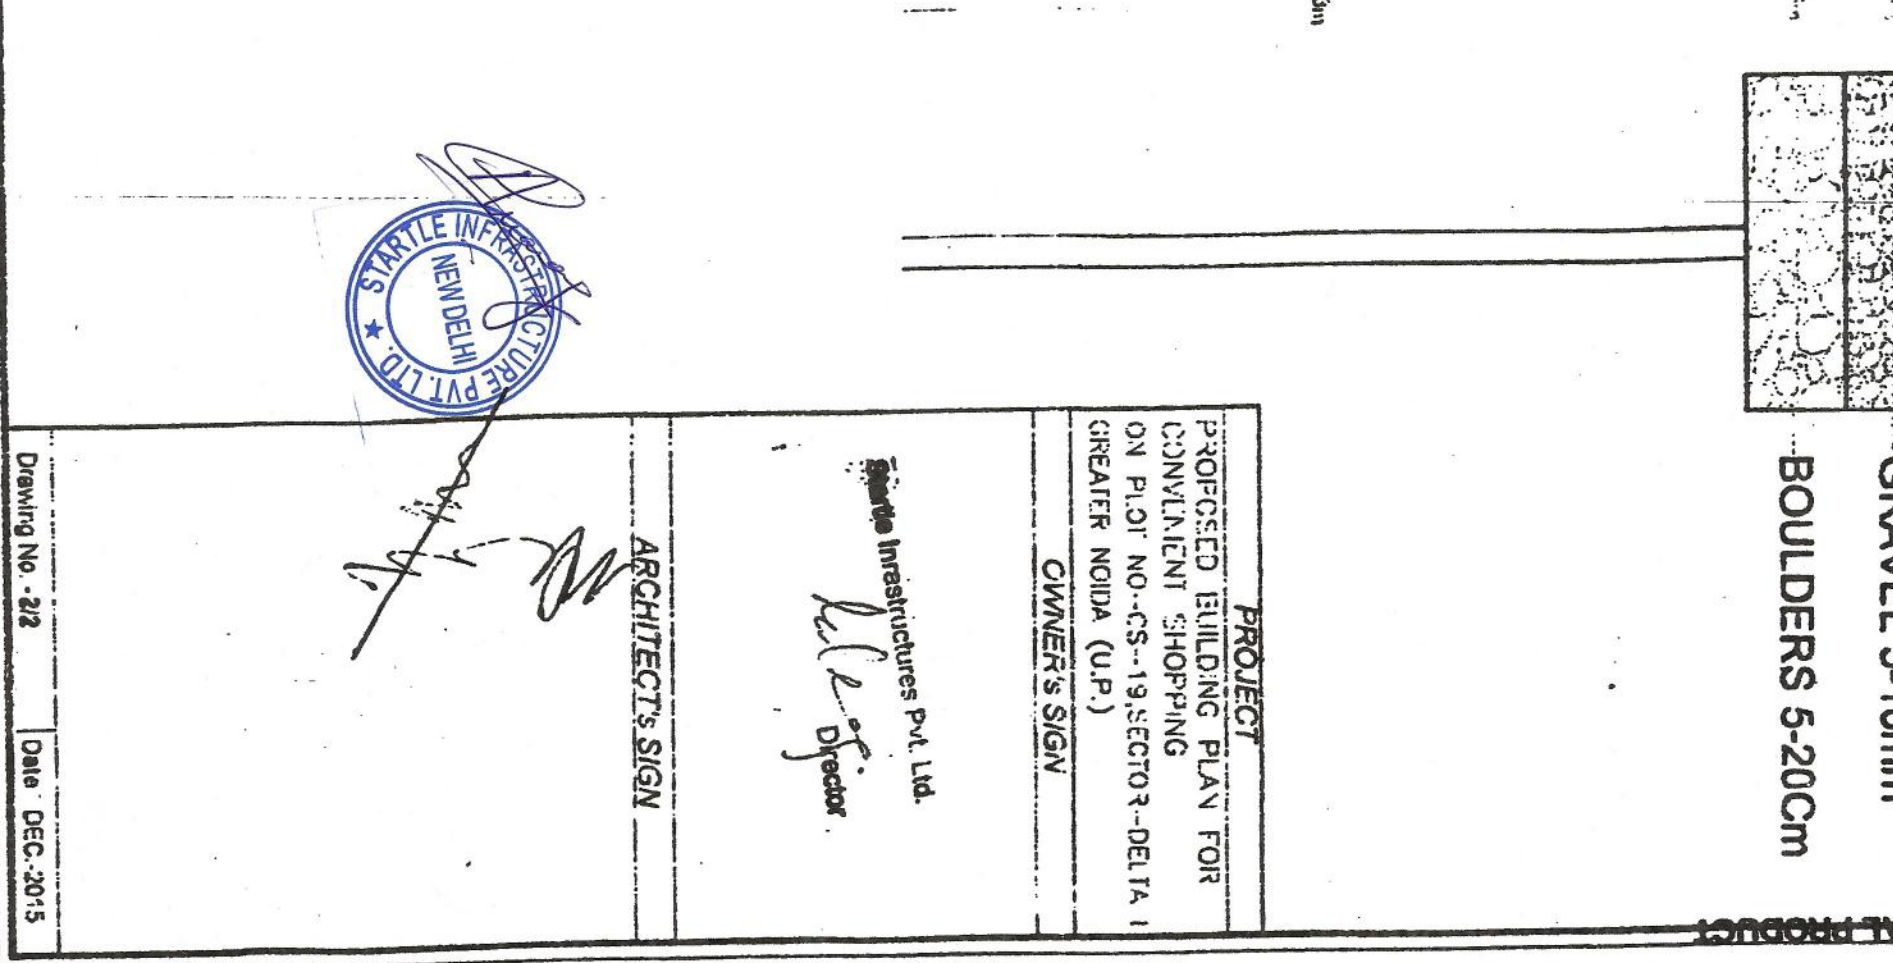
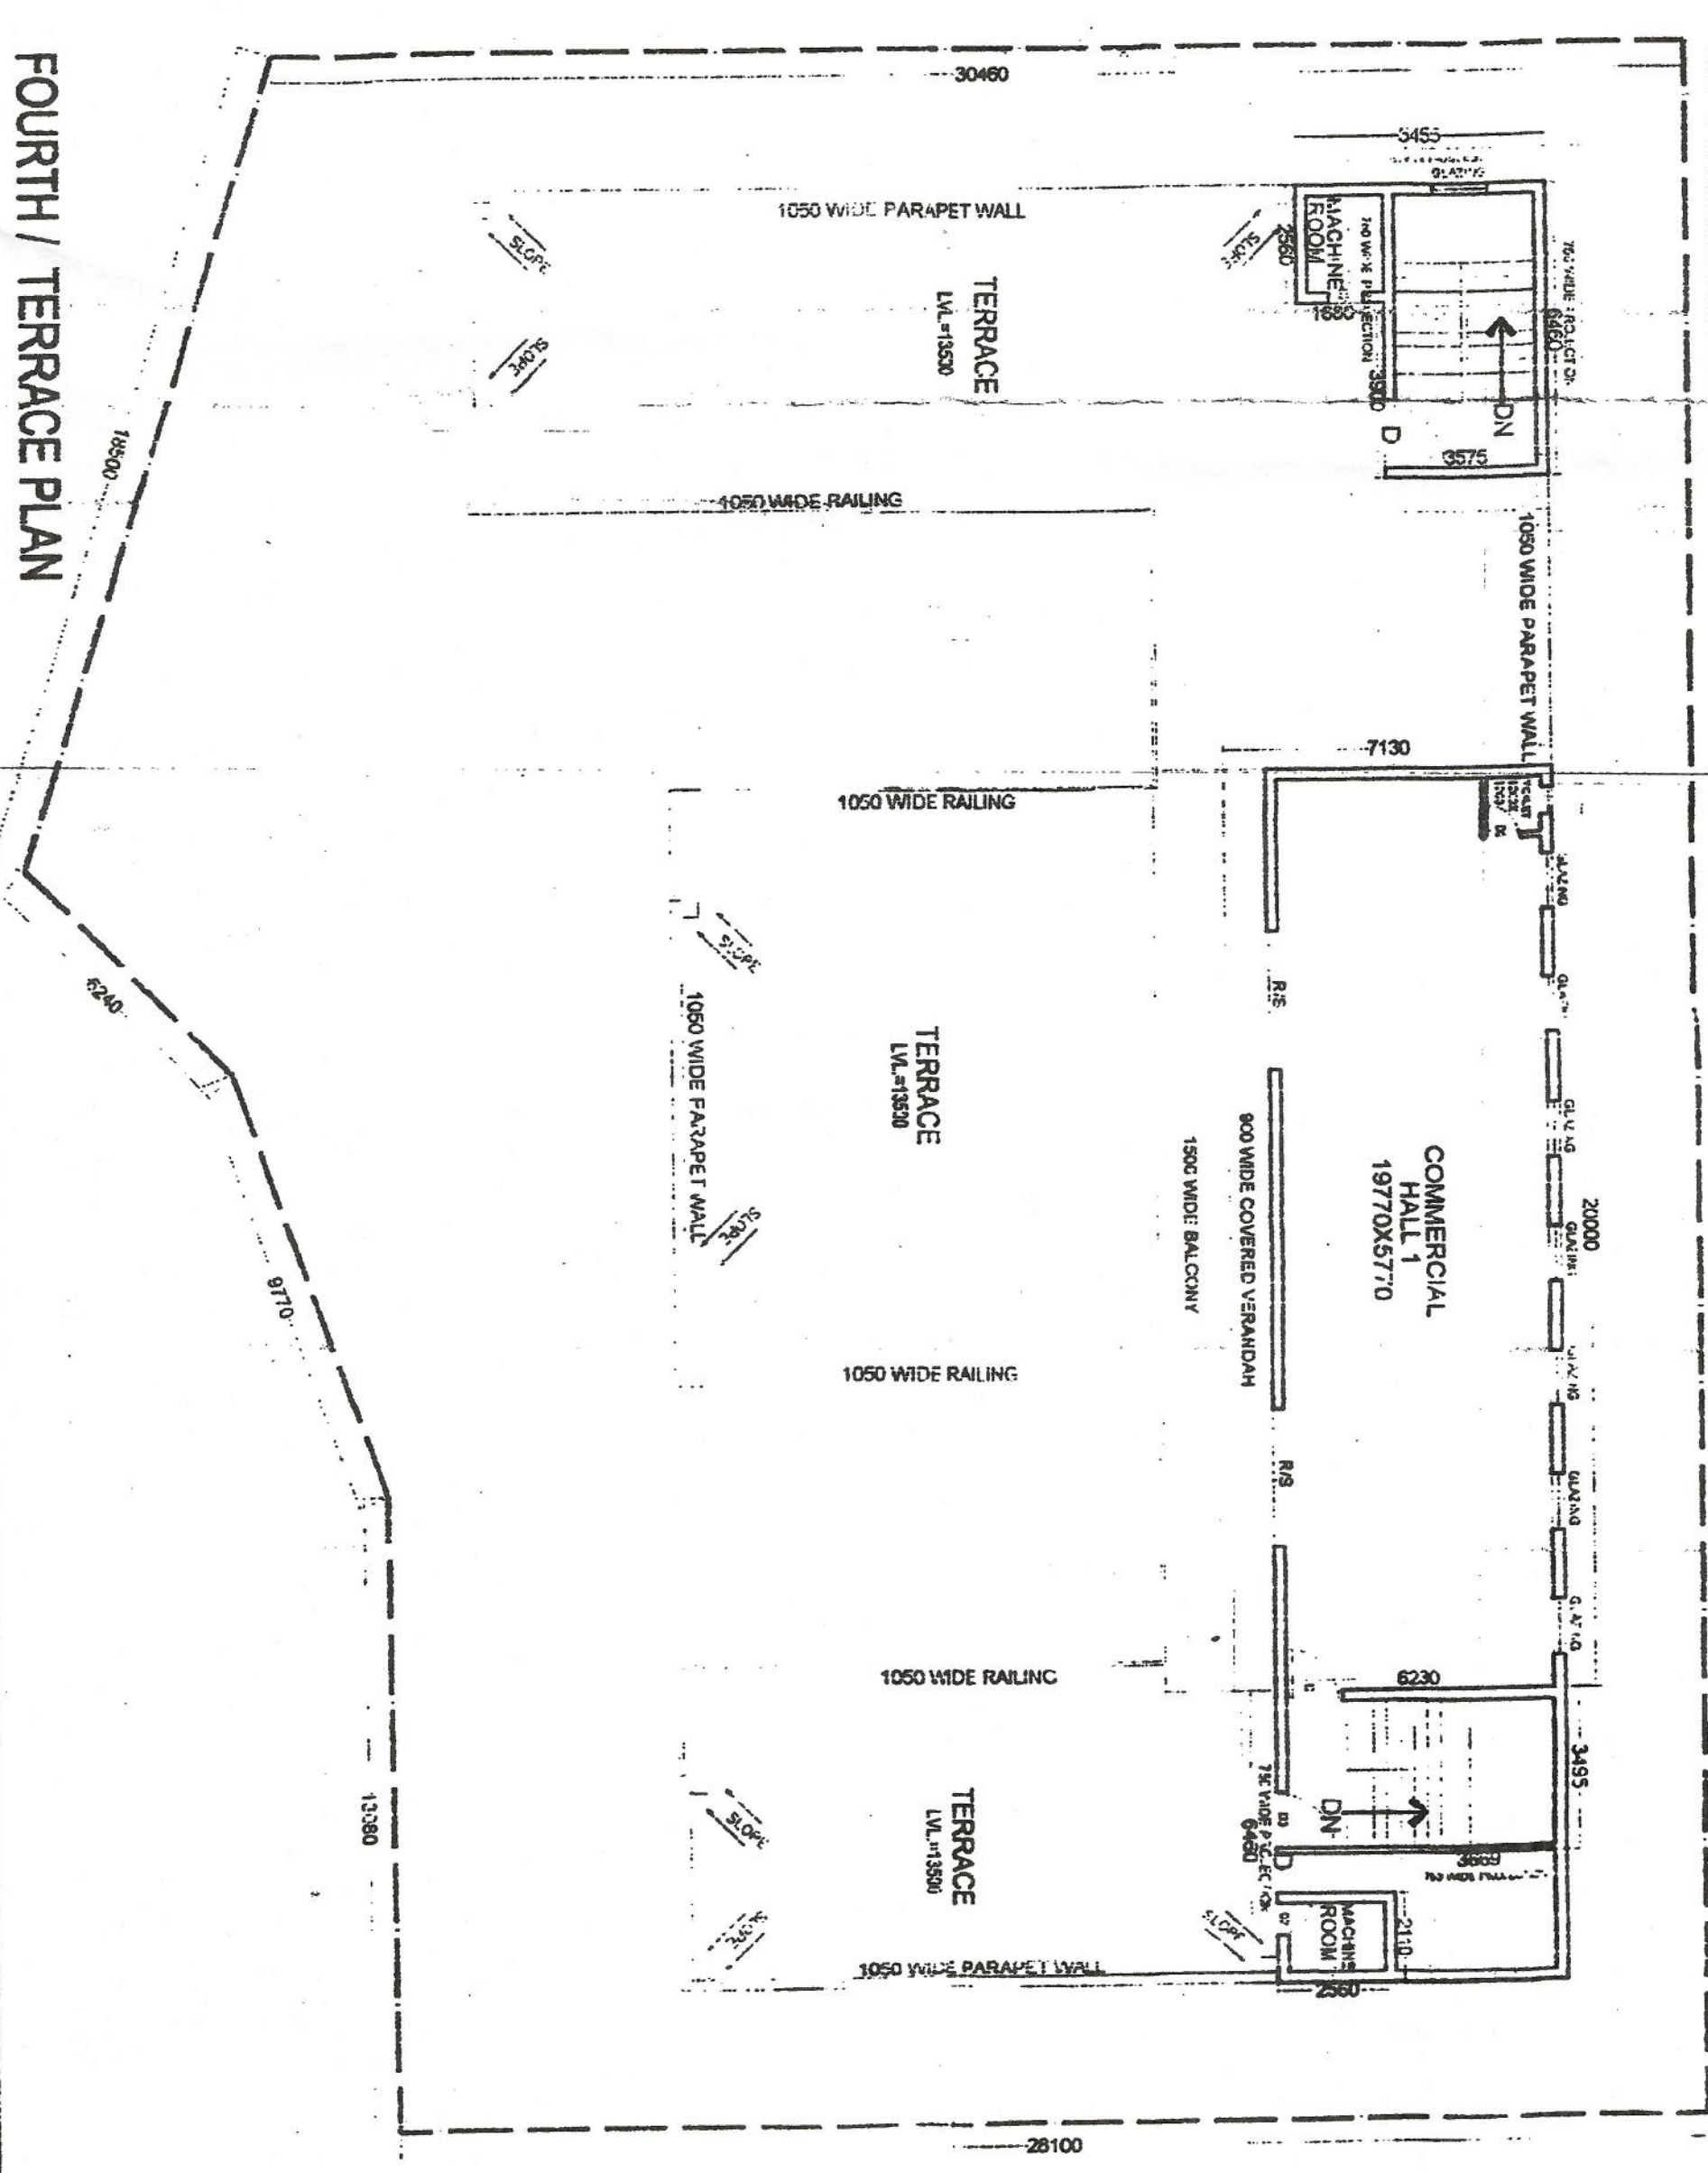
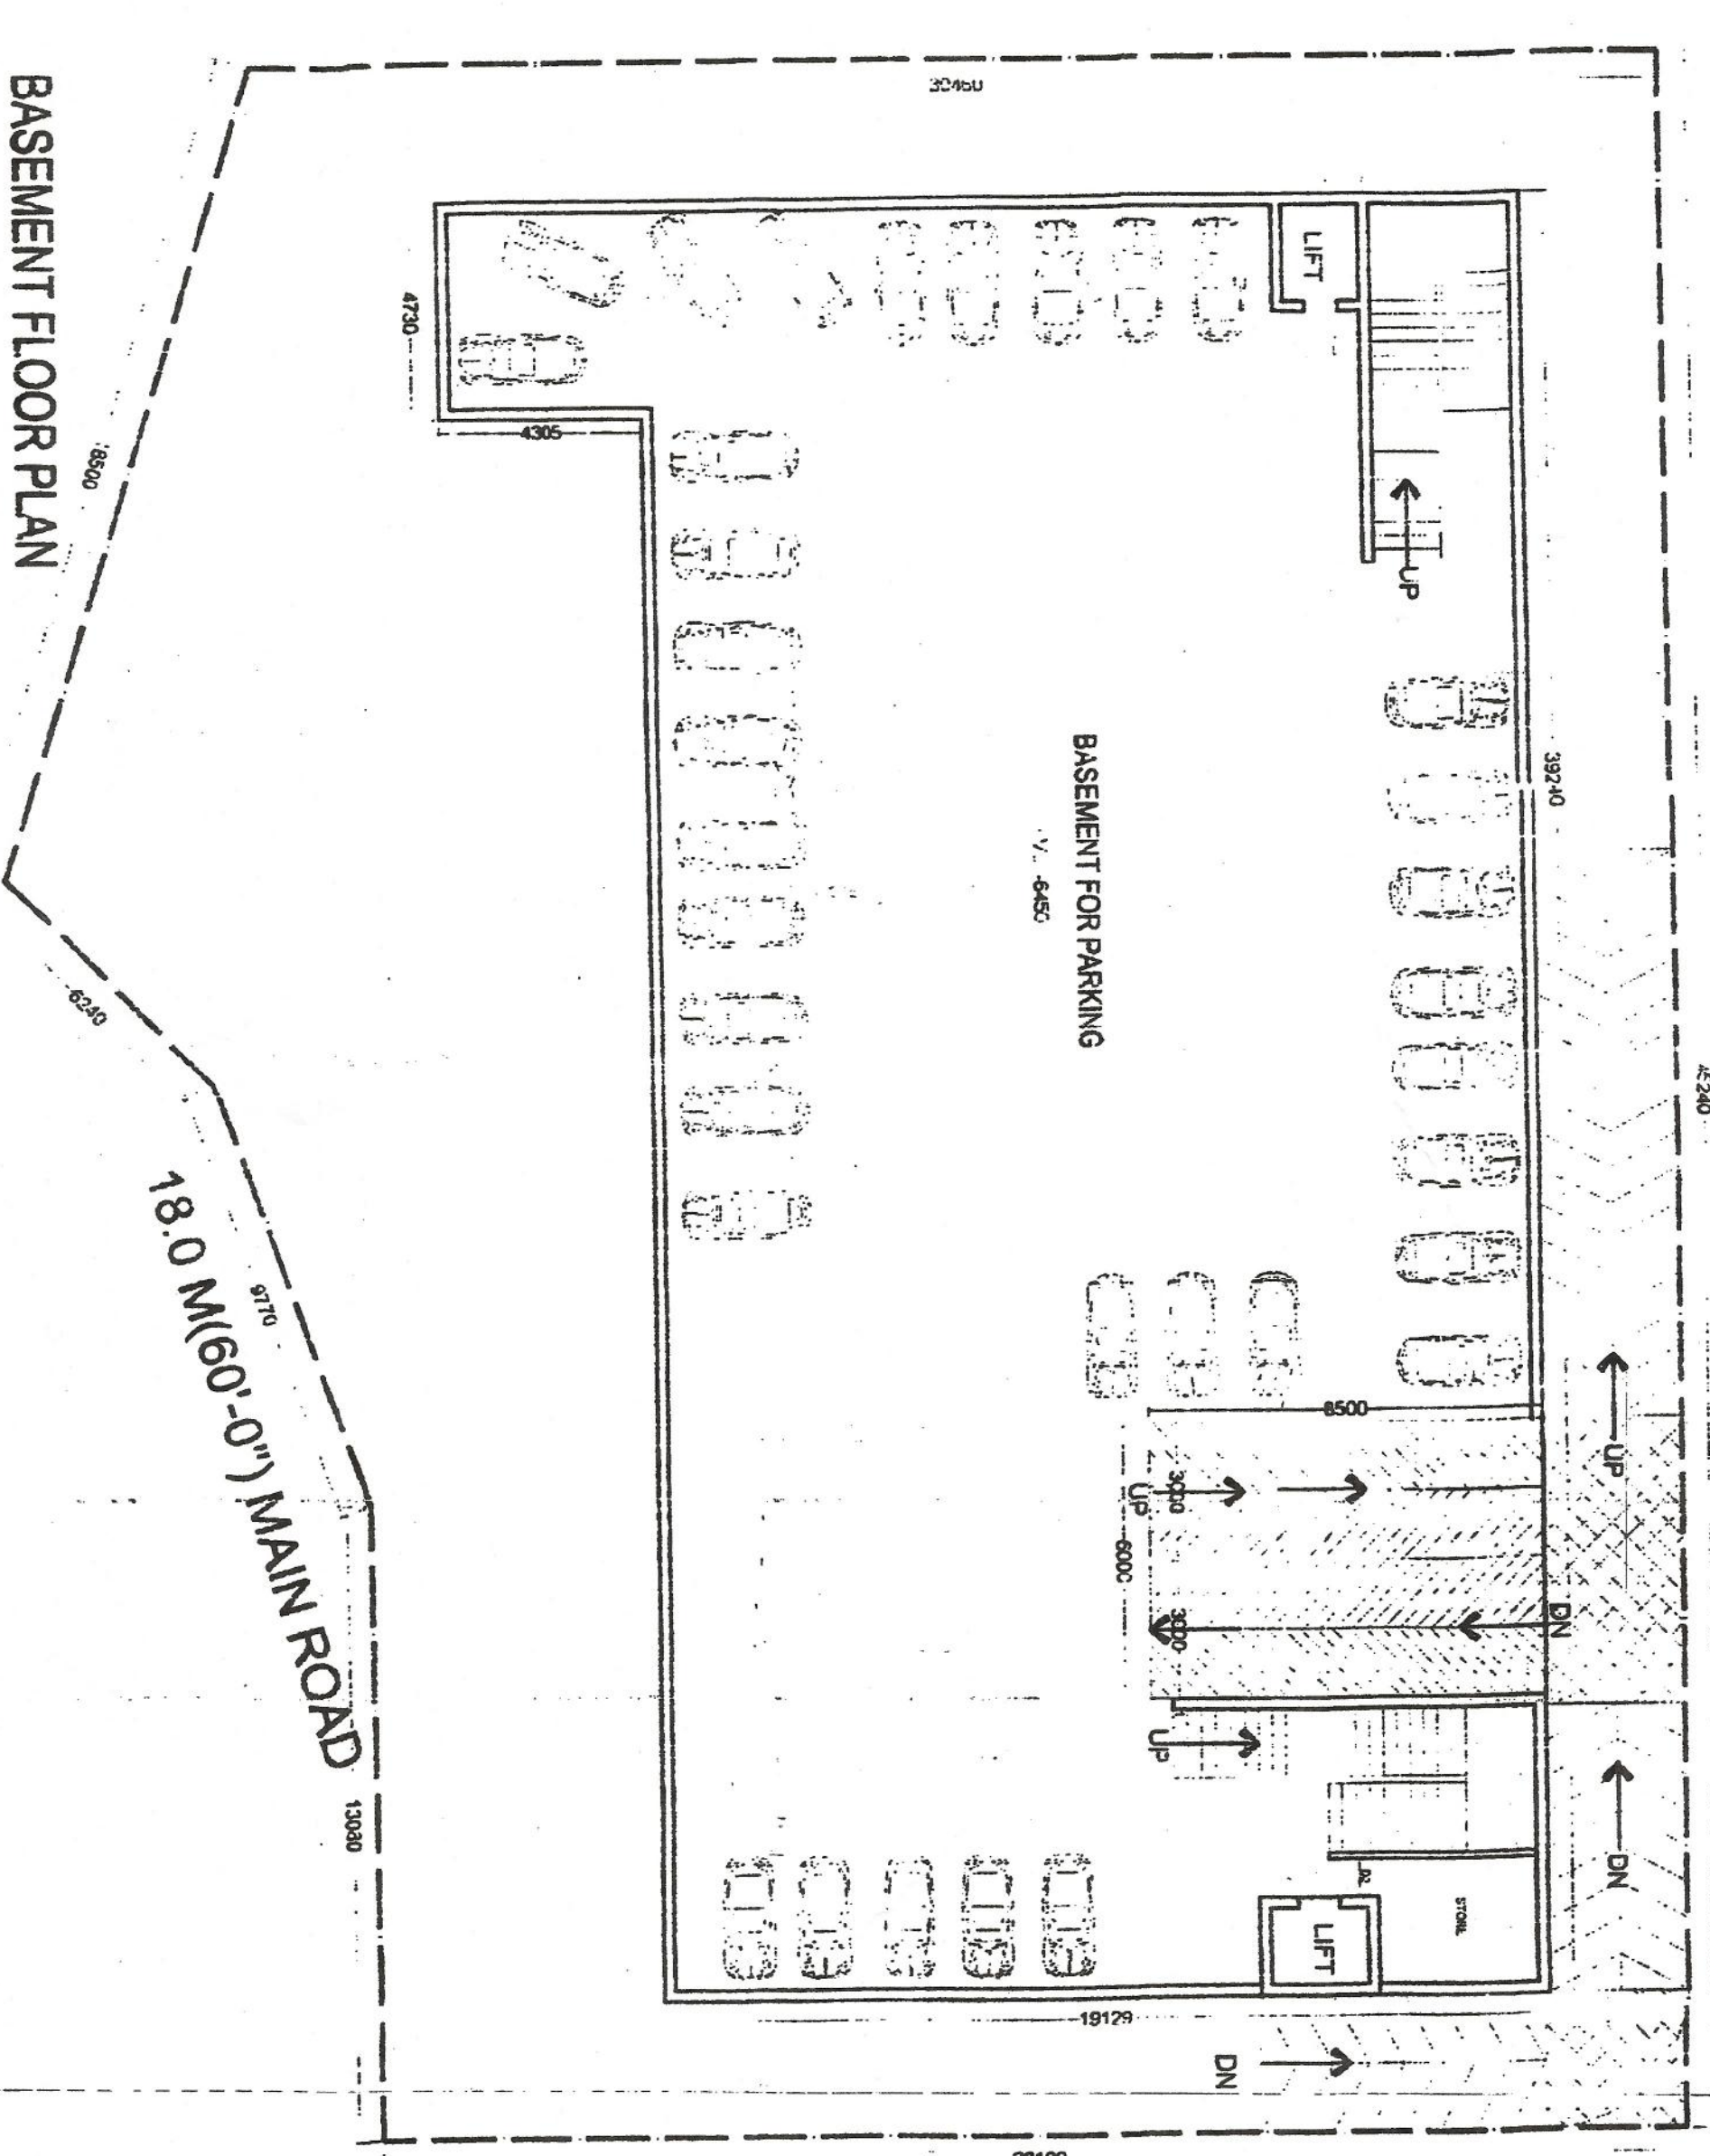
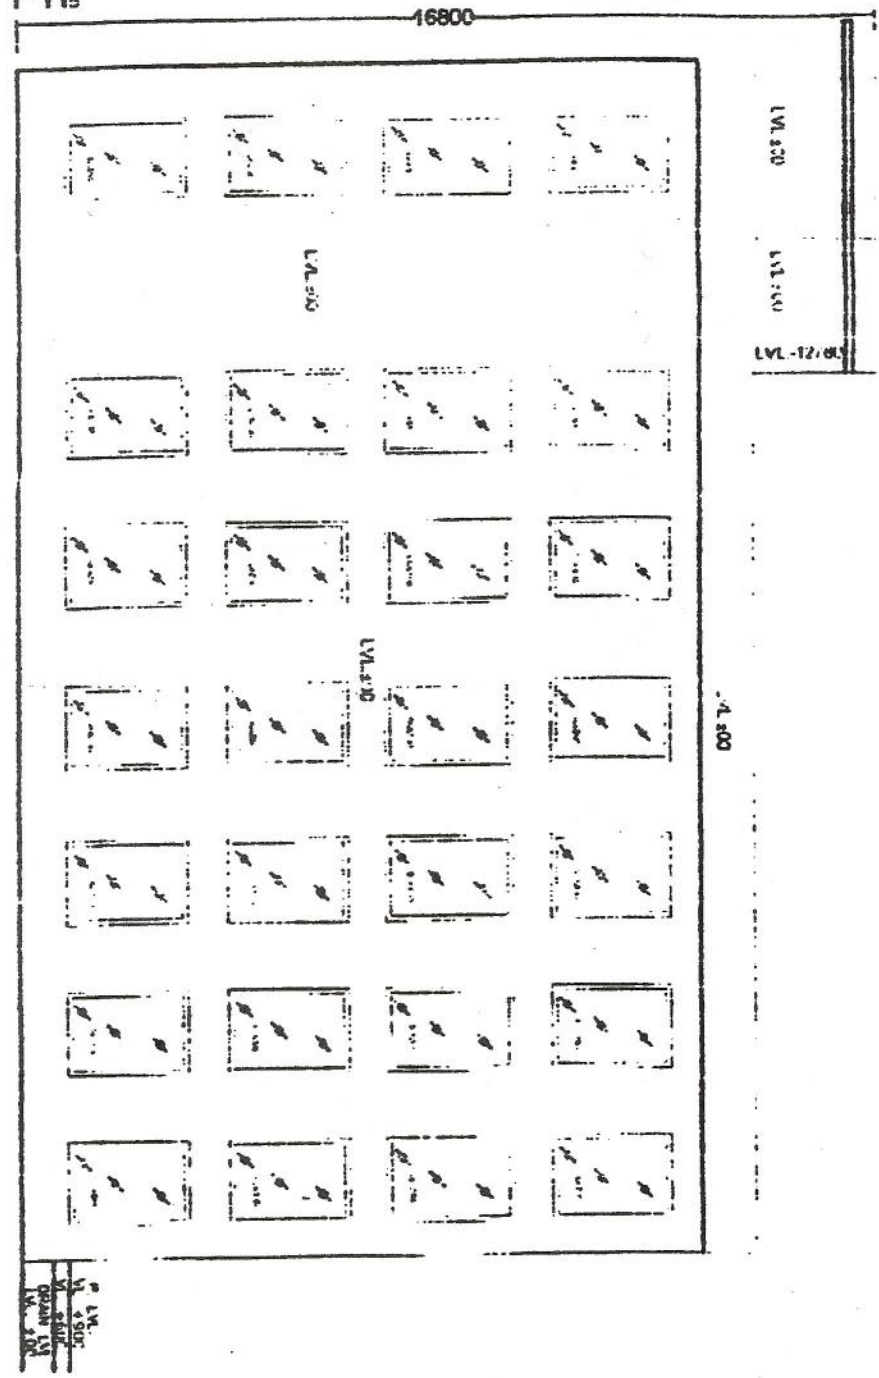
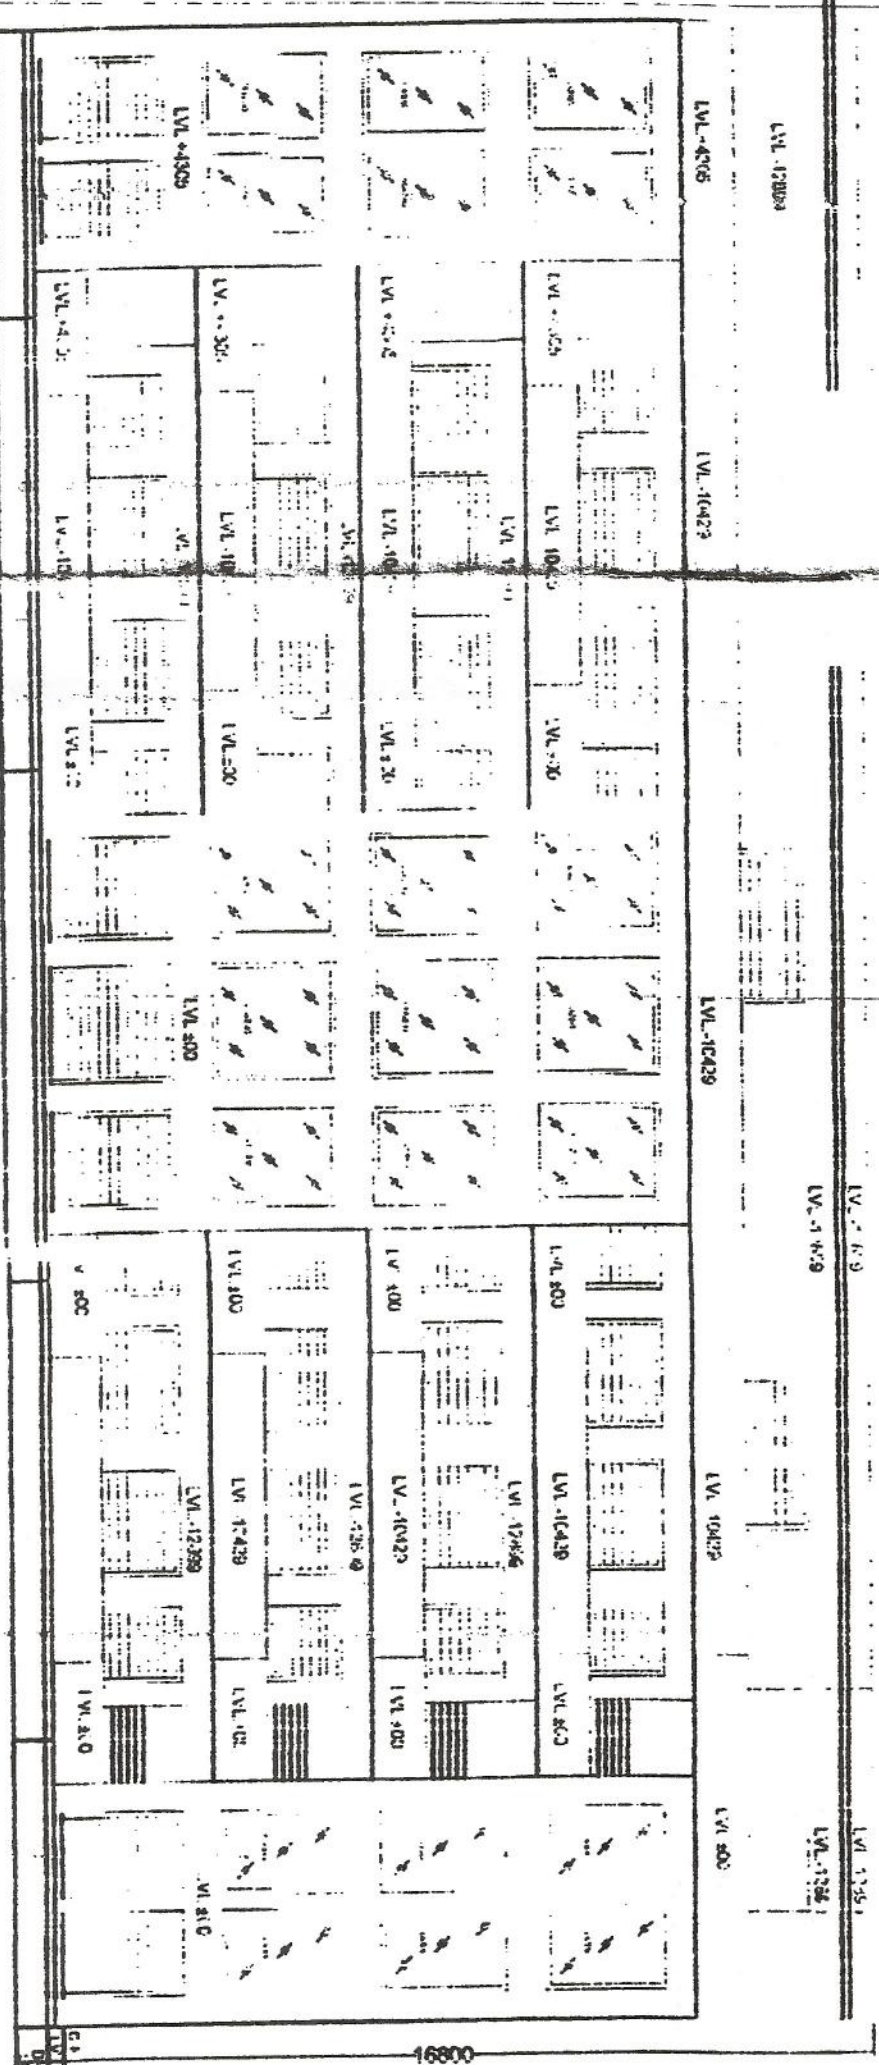
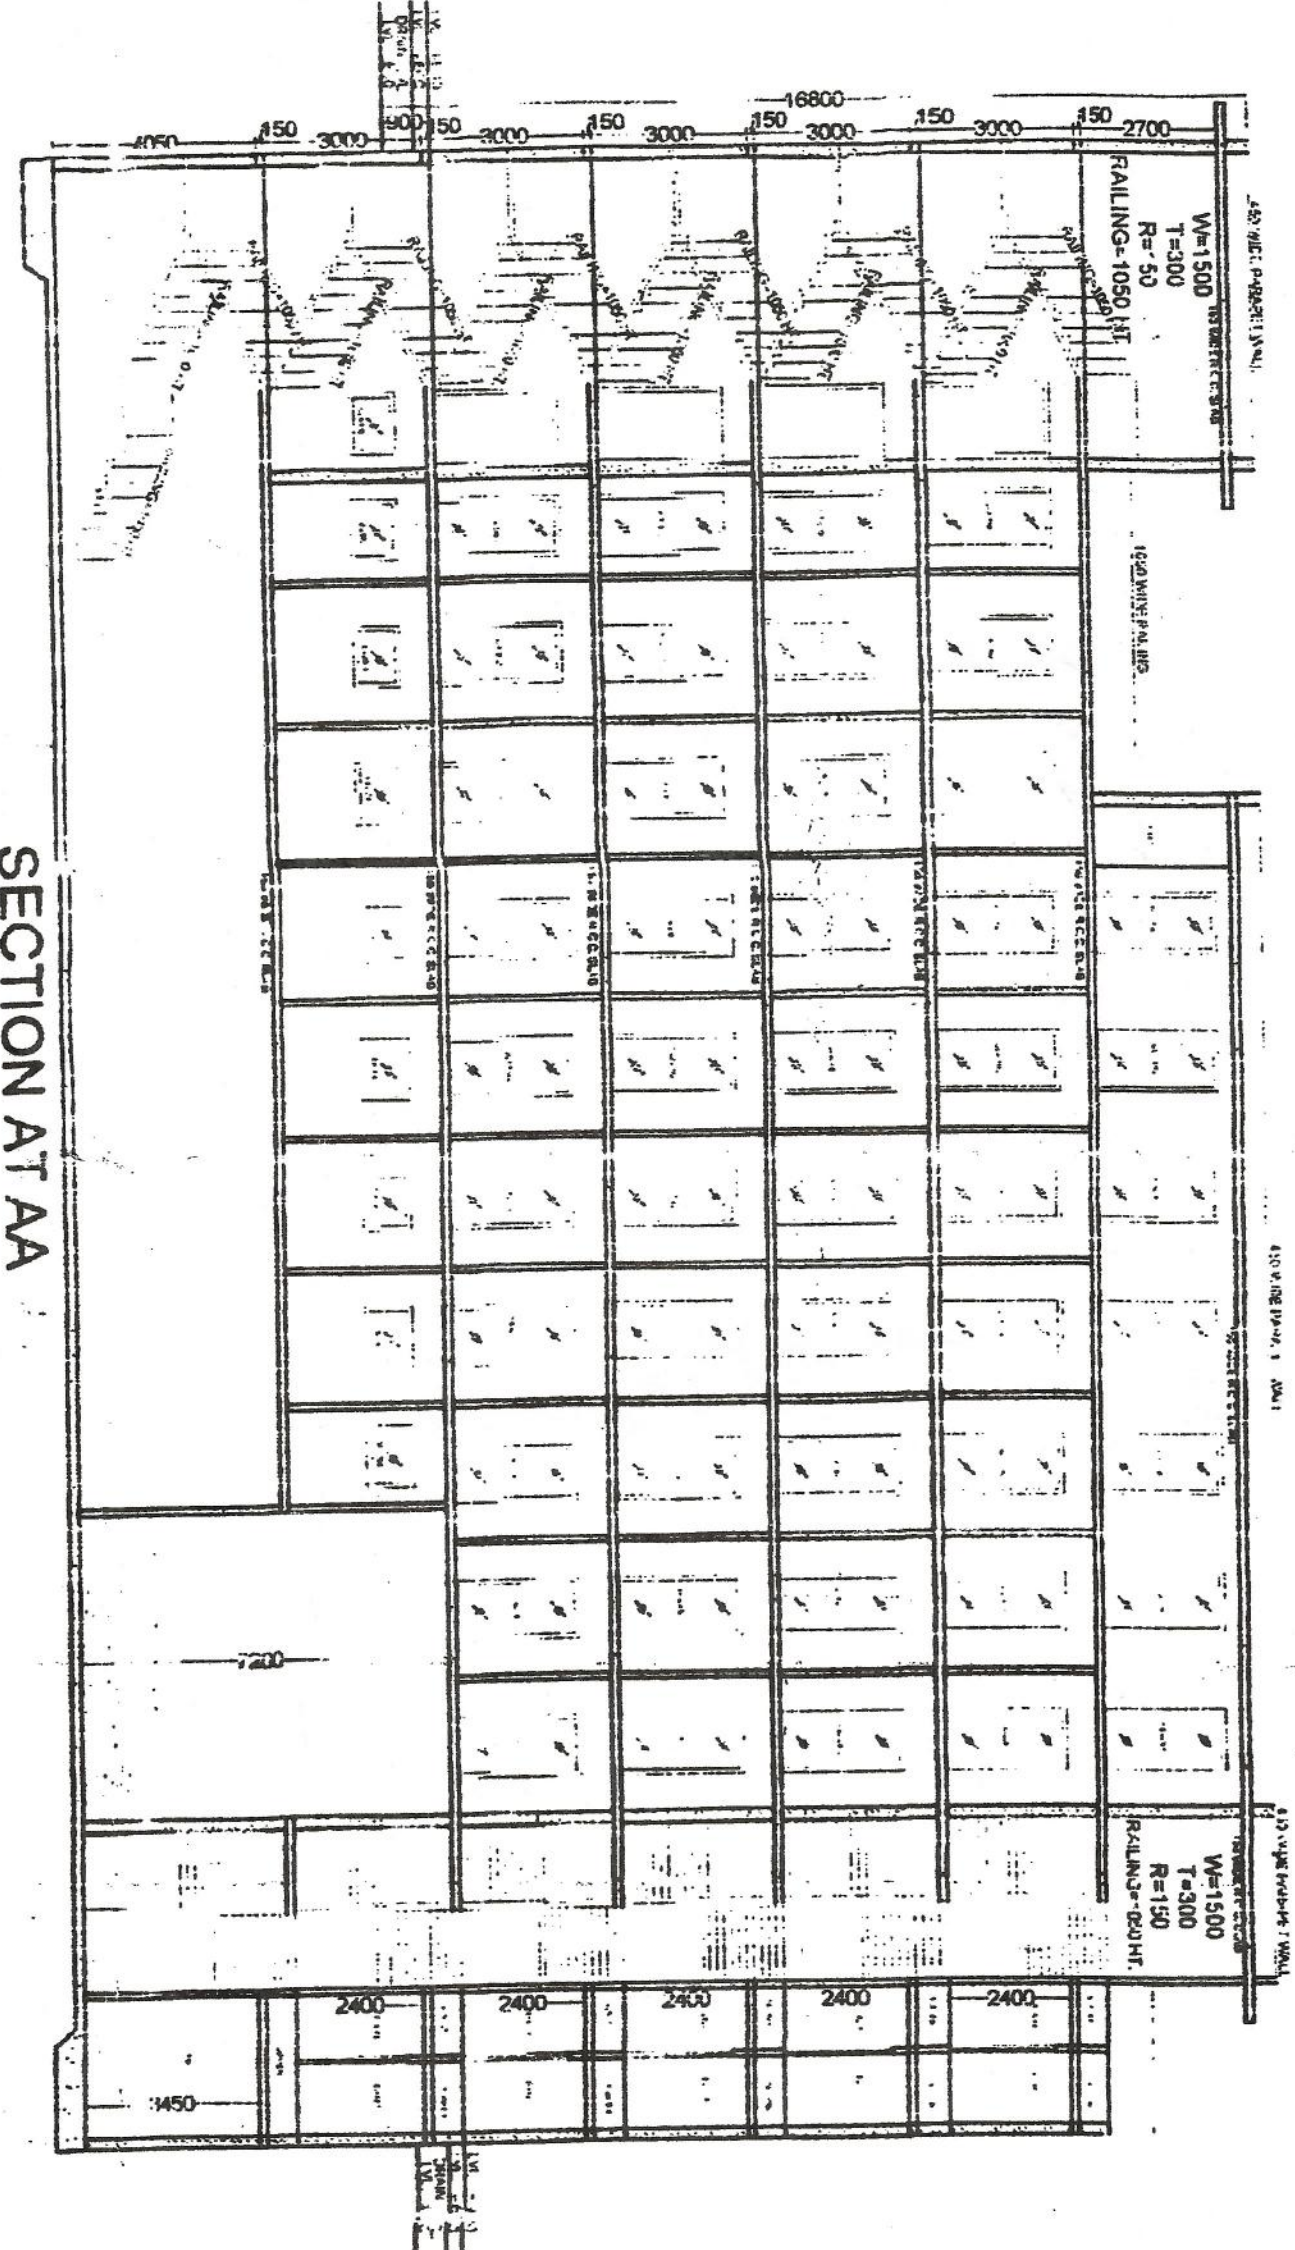
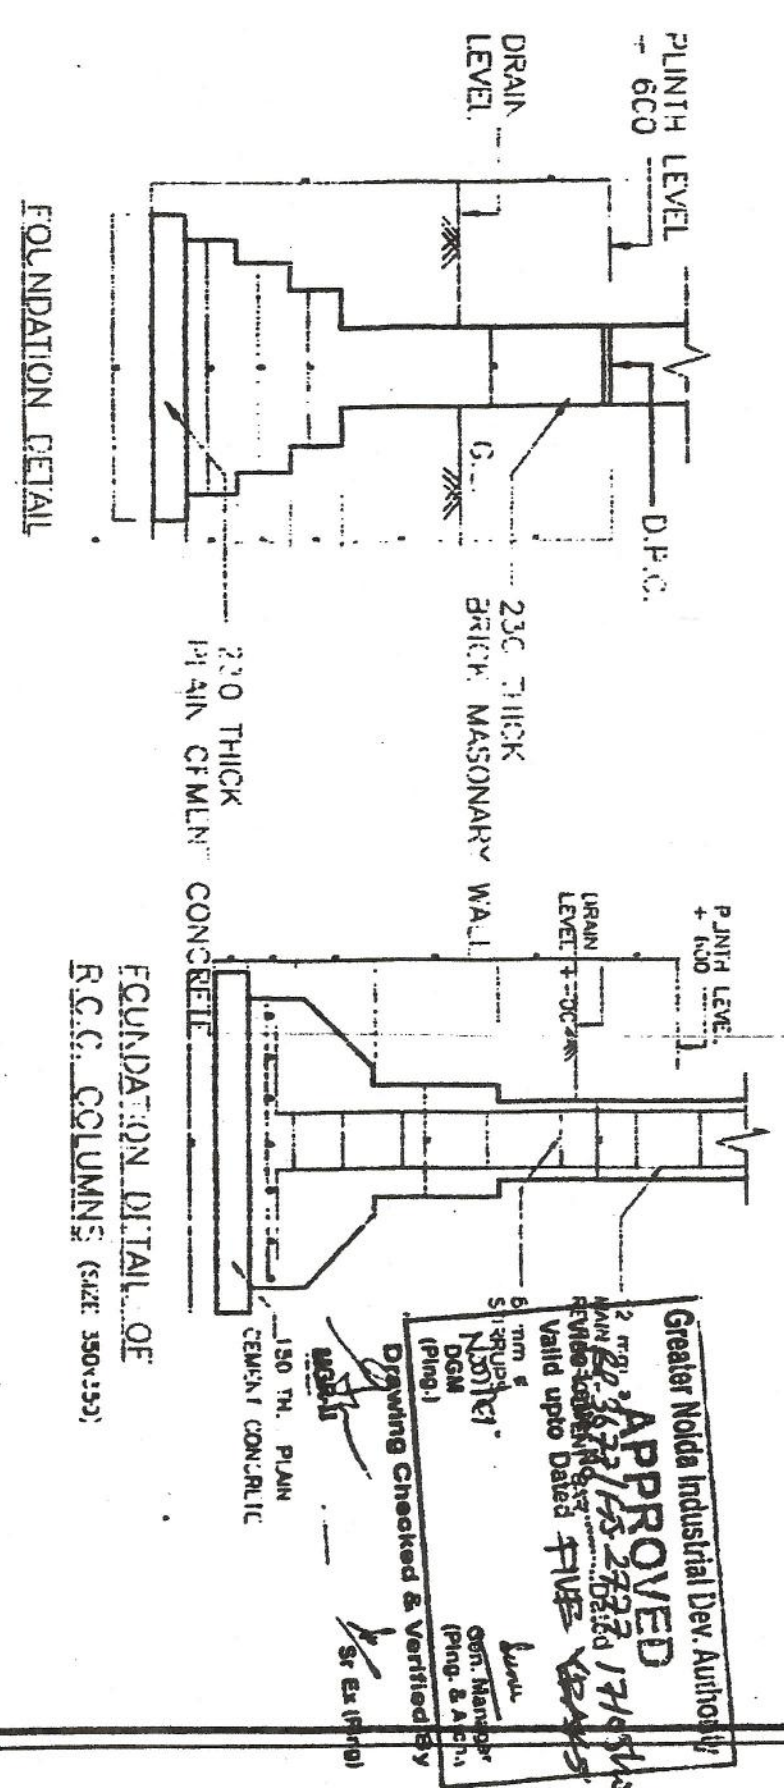
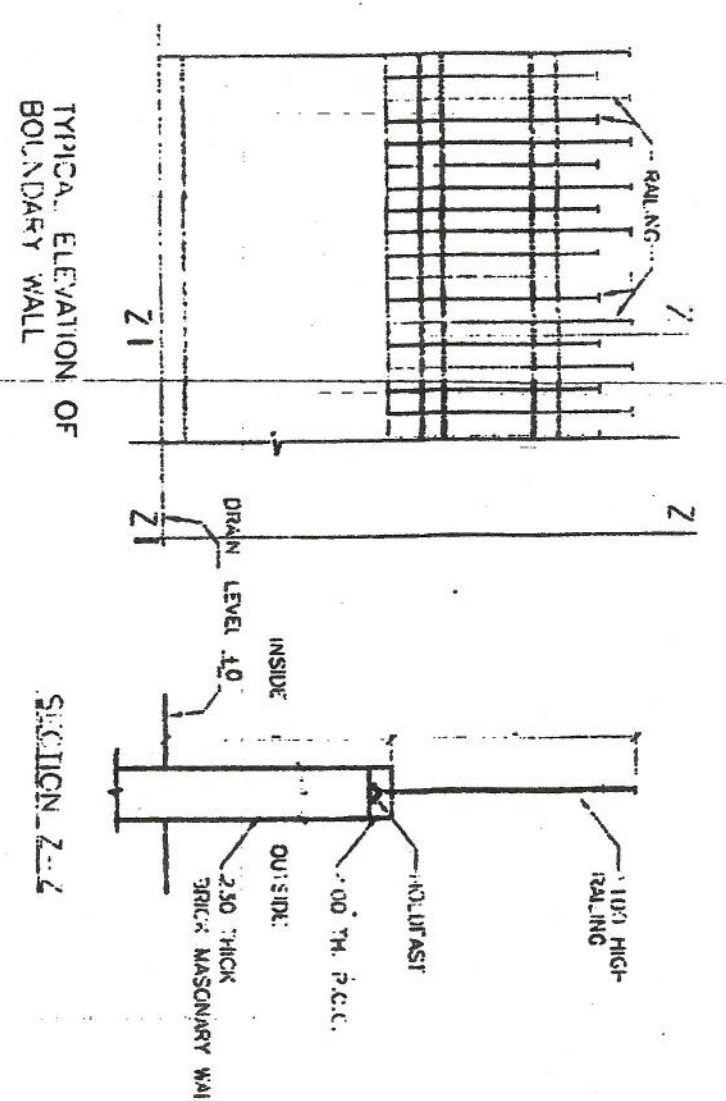
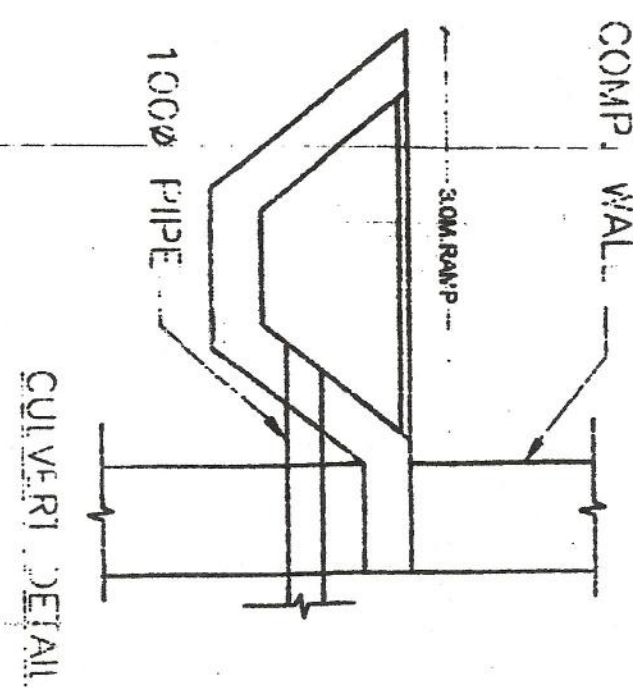


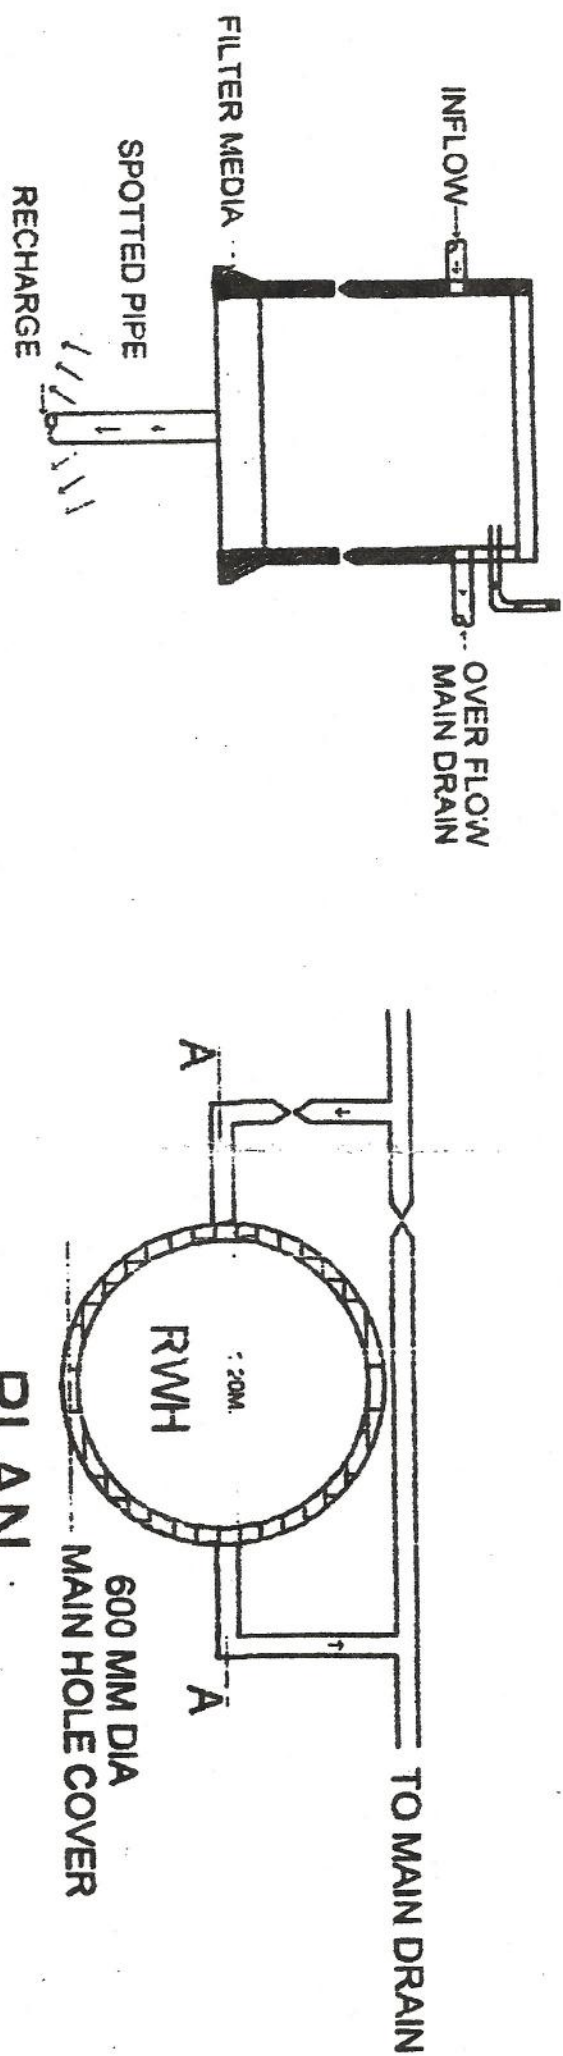

PROJECT
PROPOSED BUILDING PLAN FOR
CONVENTION SHOPPING
ON PLOT NO. 43-135207-1-DETA 1
CHARTER NO. 104 (U.P.)
OWNER'S SIGN

ARCHITECT'S SIGN
Date: DEC-2015