






PROJECT TITLE :

PROPOSED AV RESIDENCY
FOR
MOHD. ARIFF FAROOQUI
S/O SRI. ANIS AHMAD FAROOQUI
ON KHASRA NO.-1456 AT
GADIYA ROAD IN FRONT OF
RAM SWAROOP UNIVERSITY,
VILL.-KHAJURGAON, PAR.-DEWA,
DISTT.-BARABANKI.

SCHEDULE FOR DOOR & WINDOWS

S.NO.	TYPE	SIZE	SILL	LINTEL
1	D	1050X2550	-	2550
2	D1	1000X2550	-	2550
3	D2	900X2550	-	2550
4	D3	750X2100	-	2550
5	DW	3735X2550	-	2550
6	DW1	3279X2550	-	2550
7	DW2	3050X2550	-	2550
8	DW3	2835X2550	-	2550
9	DW4	1680X2550	-	2550
10	DW5	1560X2550	-	2550
11	DW6	1450X2550	-	2550
12	W	2000X1700	850	2550
13	W1	1500X1700	850	2550
14	W2	1185X1700	1500	2550
15	W3	1050X1700	1500	2550
16	V	750X450	2100	2550
17	V1	600X450	2100	2550

LEGEND FOR FIRE :-	
1	MANUAL CALL POINT
2	CO-2 TYPE FIRE EXTINGUISHER
3	A.B.C. TYPE FIRE EXTINGUISHER
4	FIRE HOSE REEL
5	WATER
6	FIRE FIGHTANT

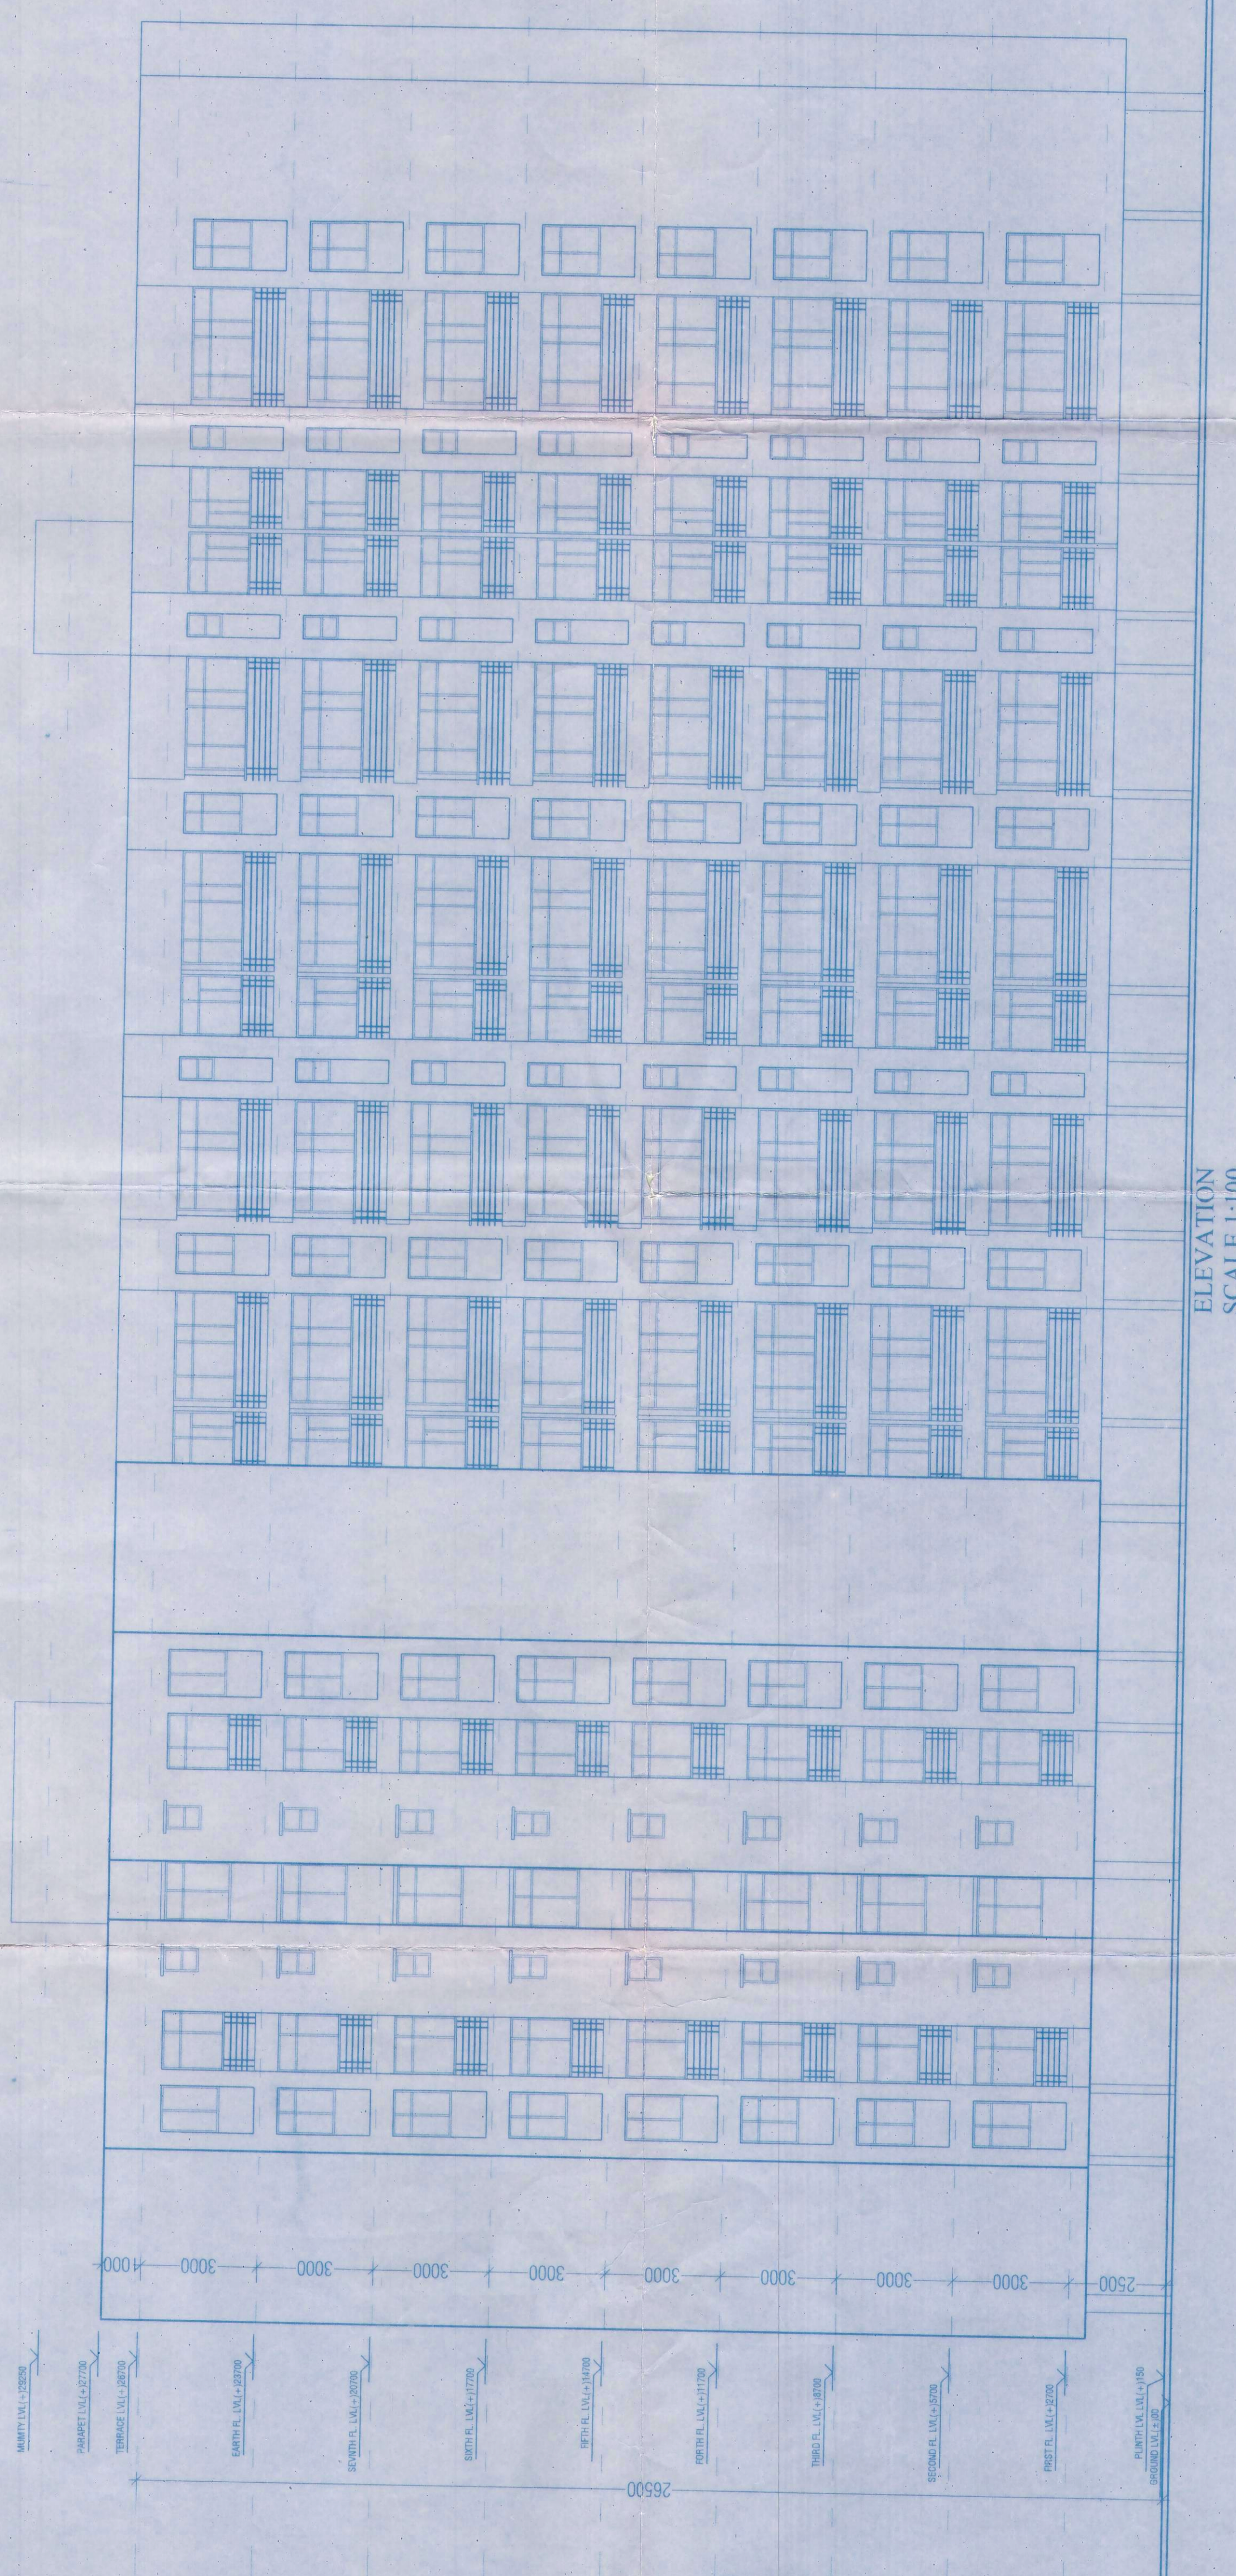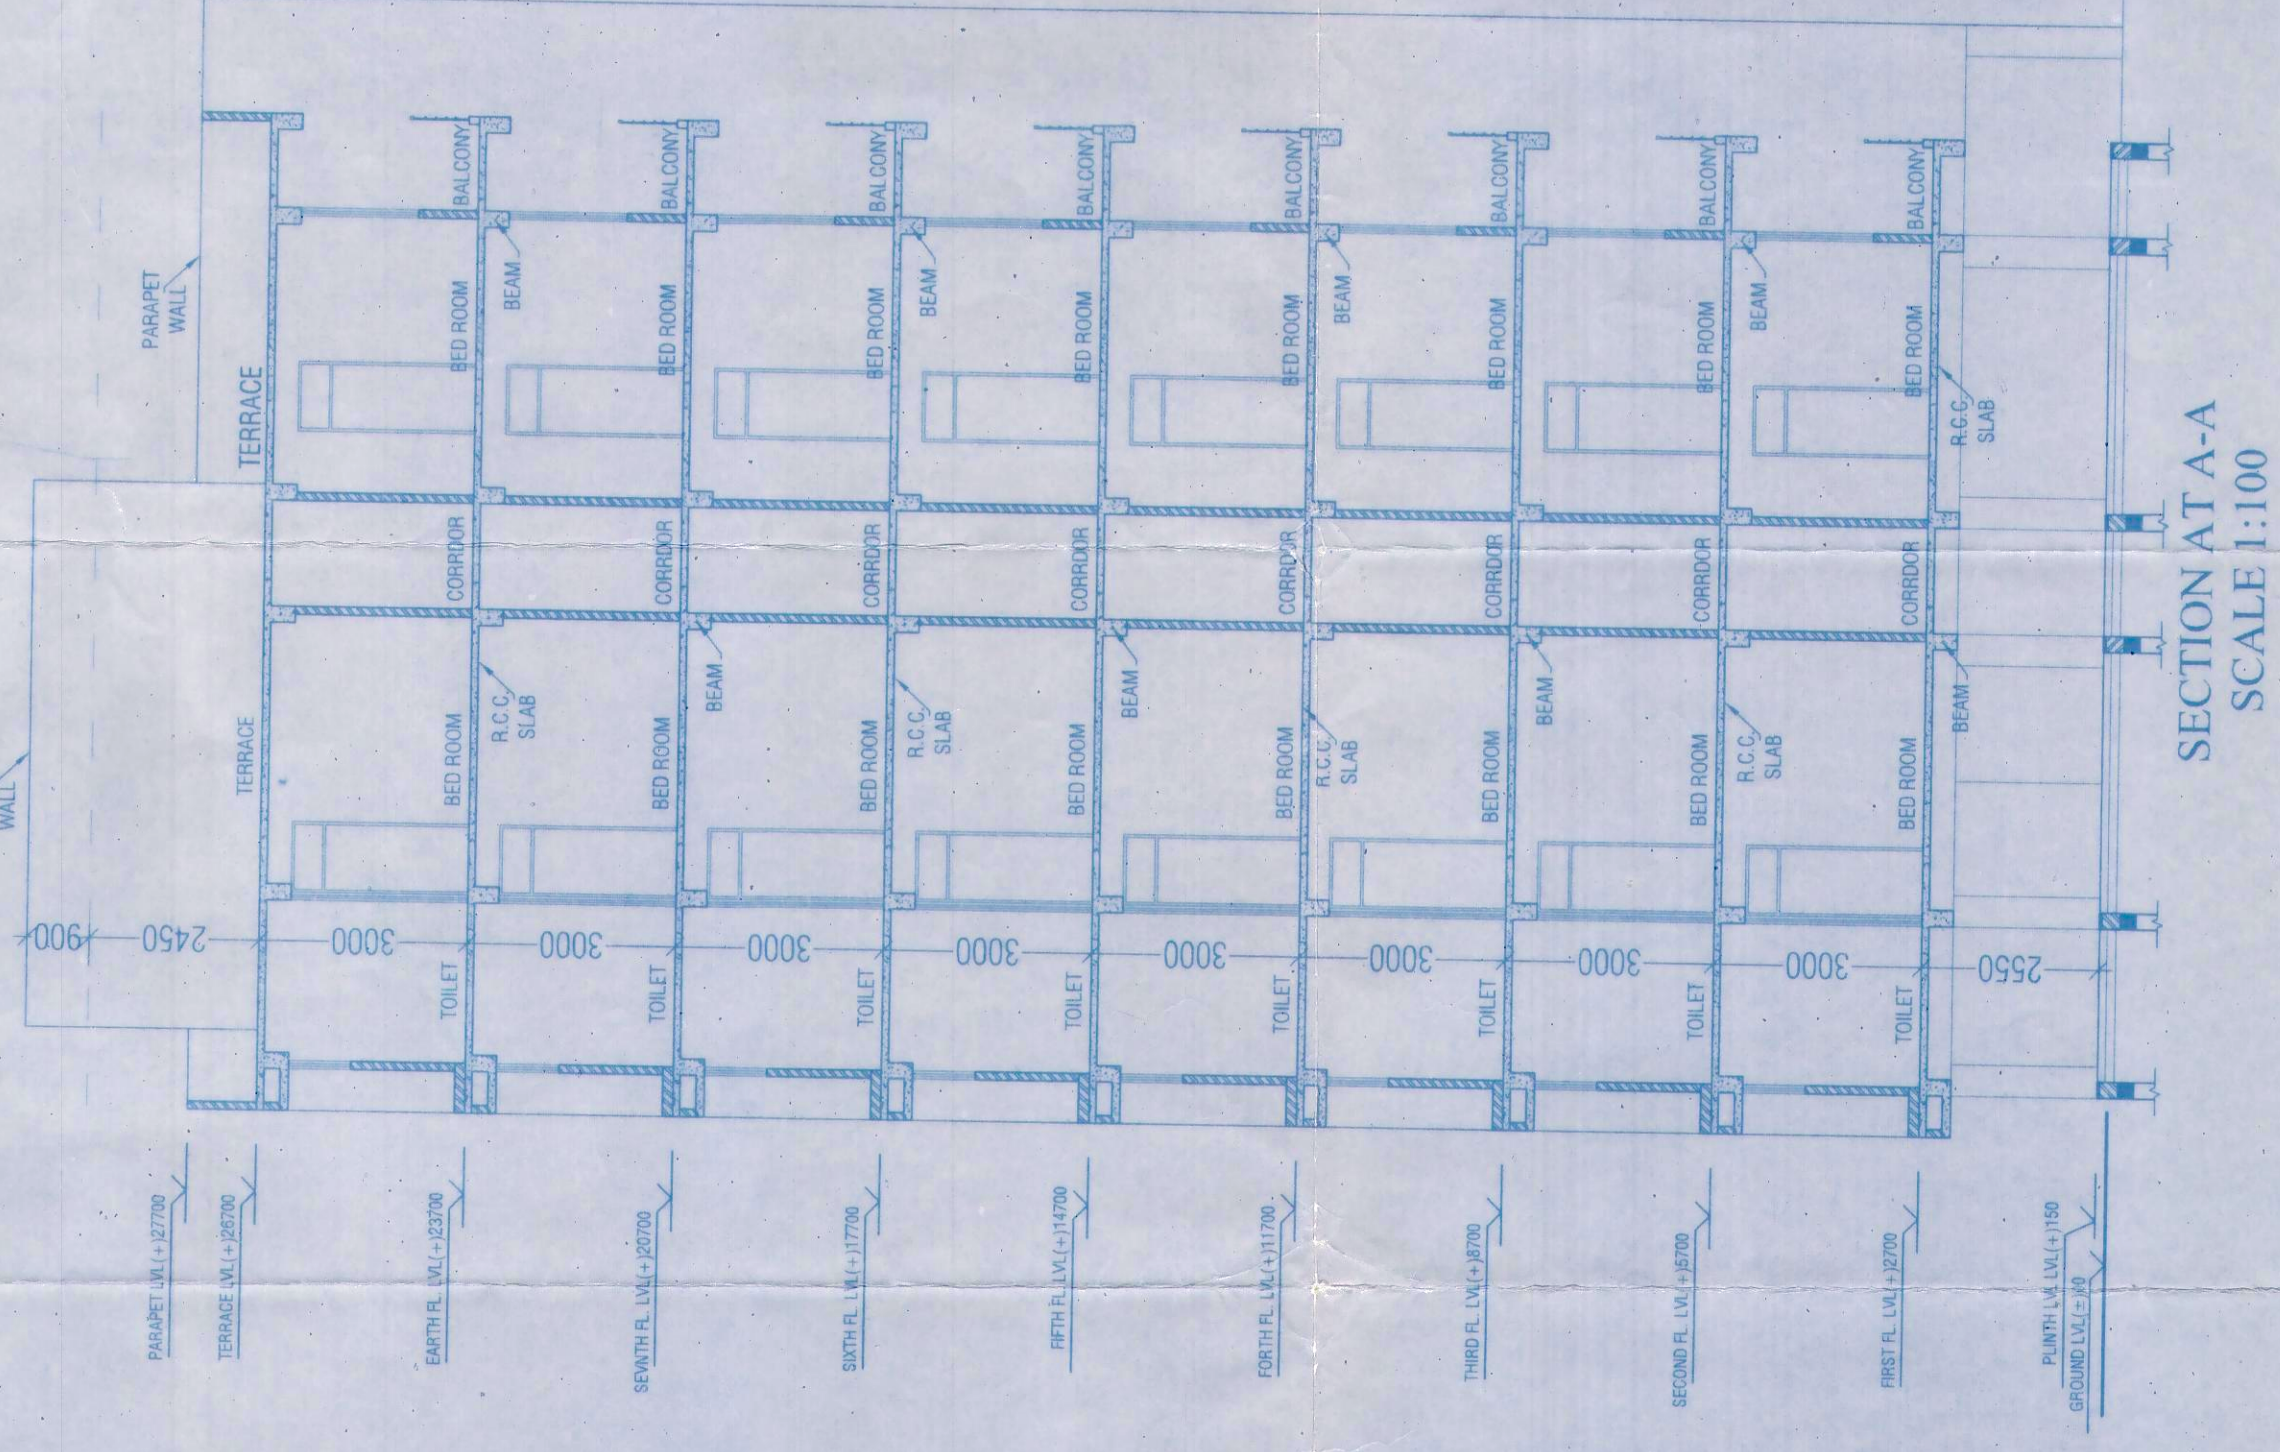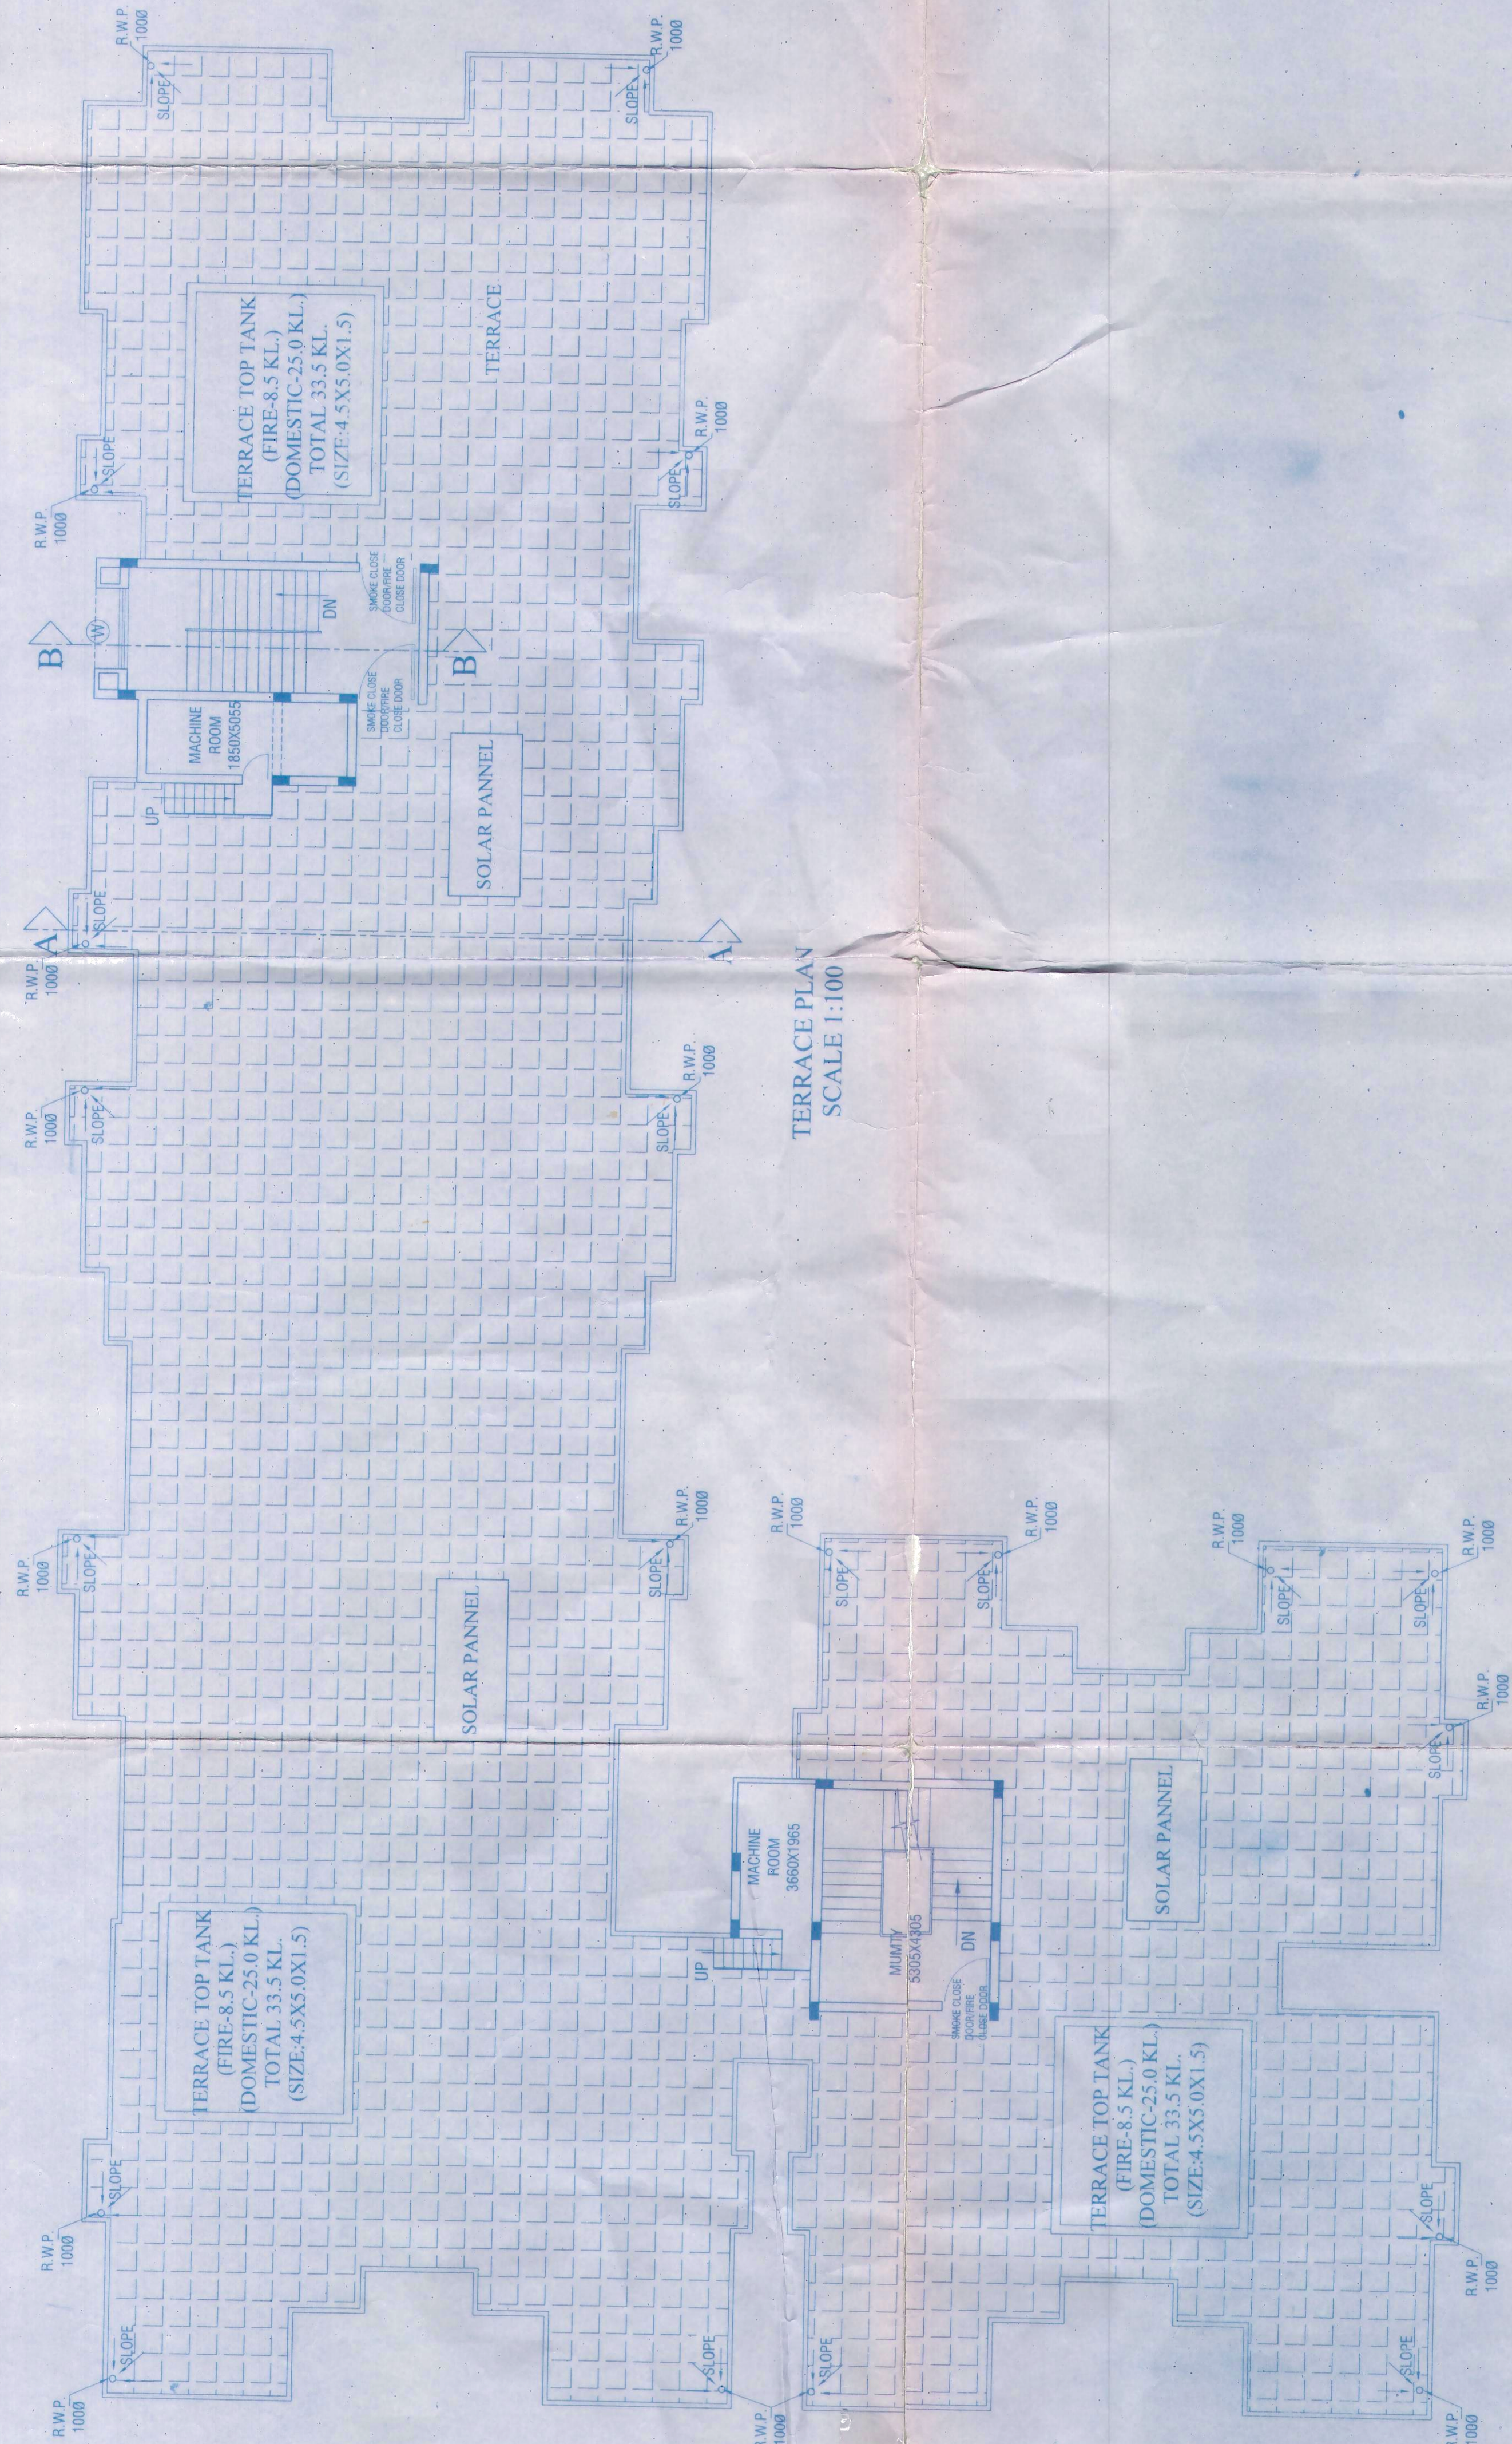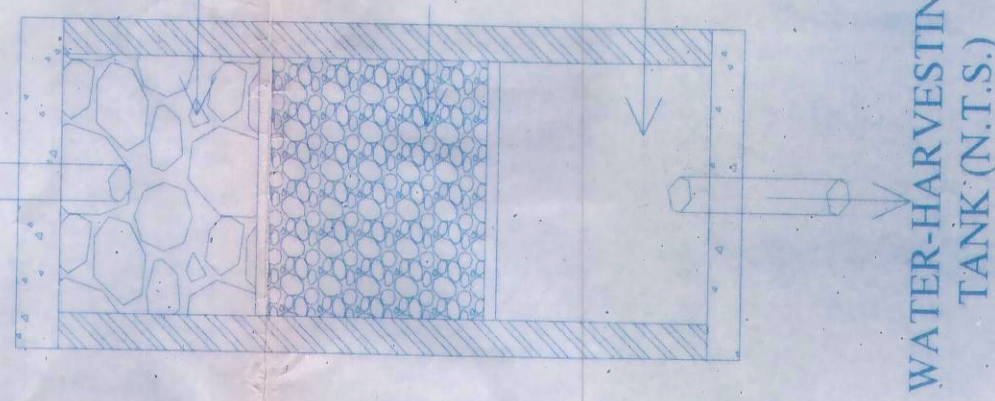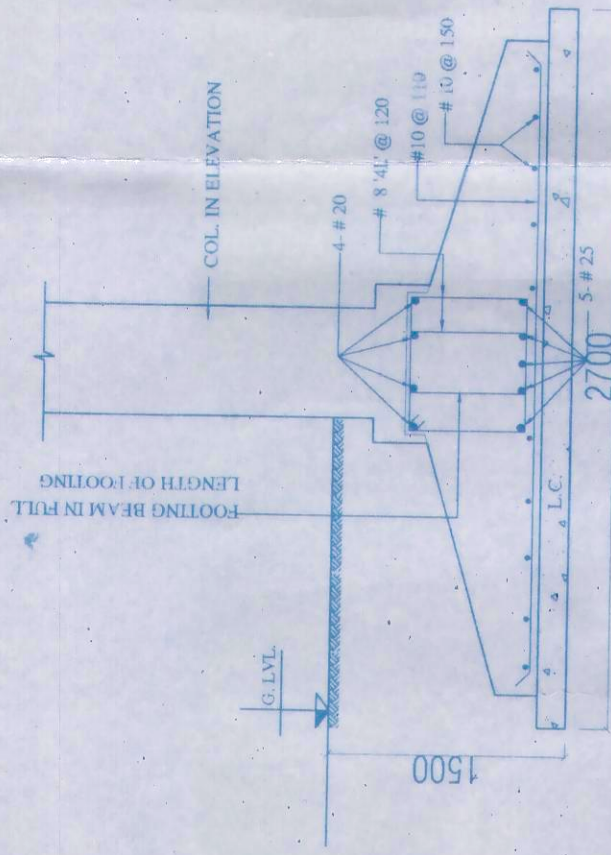

DRG TITLE
TERRACE PLAN & SECTIONS

SHEET NO.	SCALE	1:100
DATE	DEALT BY:	SHARAD KHARE

SUBMISSION DRAWING

23-06-2012

23-06-2012

DIR'S SIGN

ARCHITECT'S SIGN

VIJIT & ASSOCIATES
ARCHITECTS, ENGINEERS & PLANNERS
210-AAKASHDARSHAN APARTMENTS,
MAYUR VIHAR, PH.-I,
NEW DELHI. PH. 011 22754877

121.FLOOR, PRINCE COMPLEX, HAZRATGANJ
LKO. PH-0522-4005381, 2619182