




FLOOR-WISE LAYOUT OF UNITS

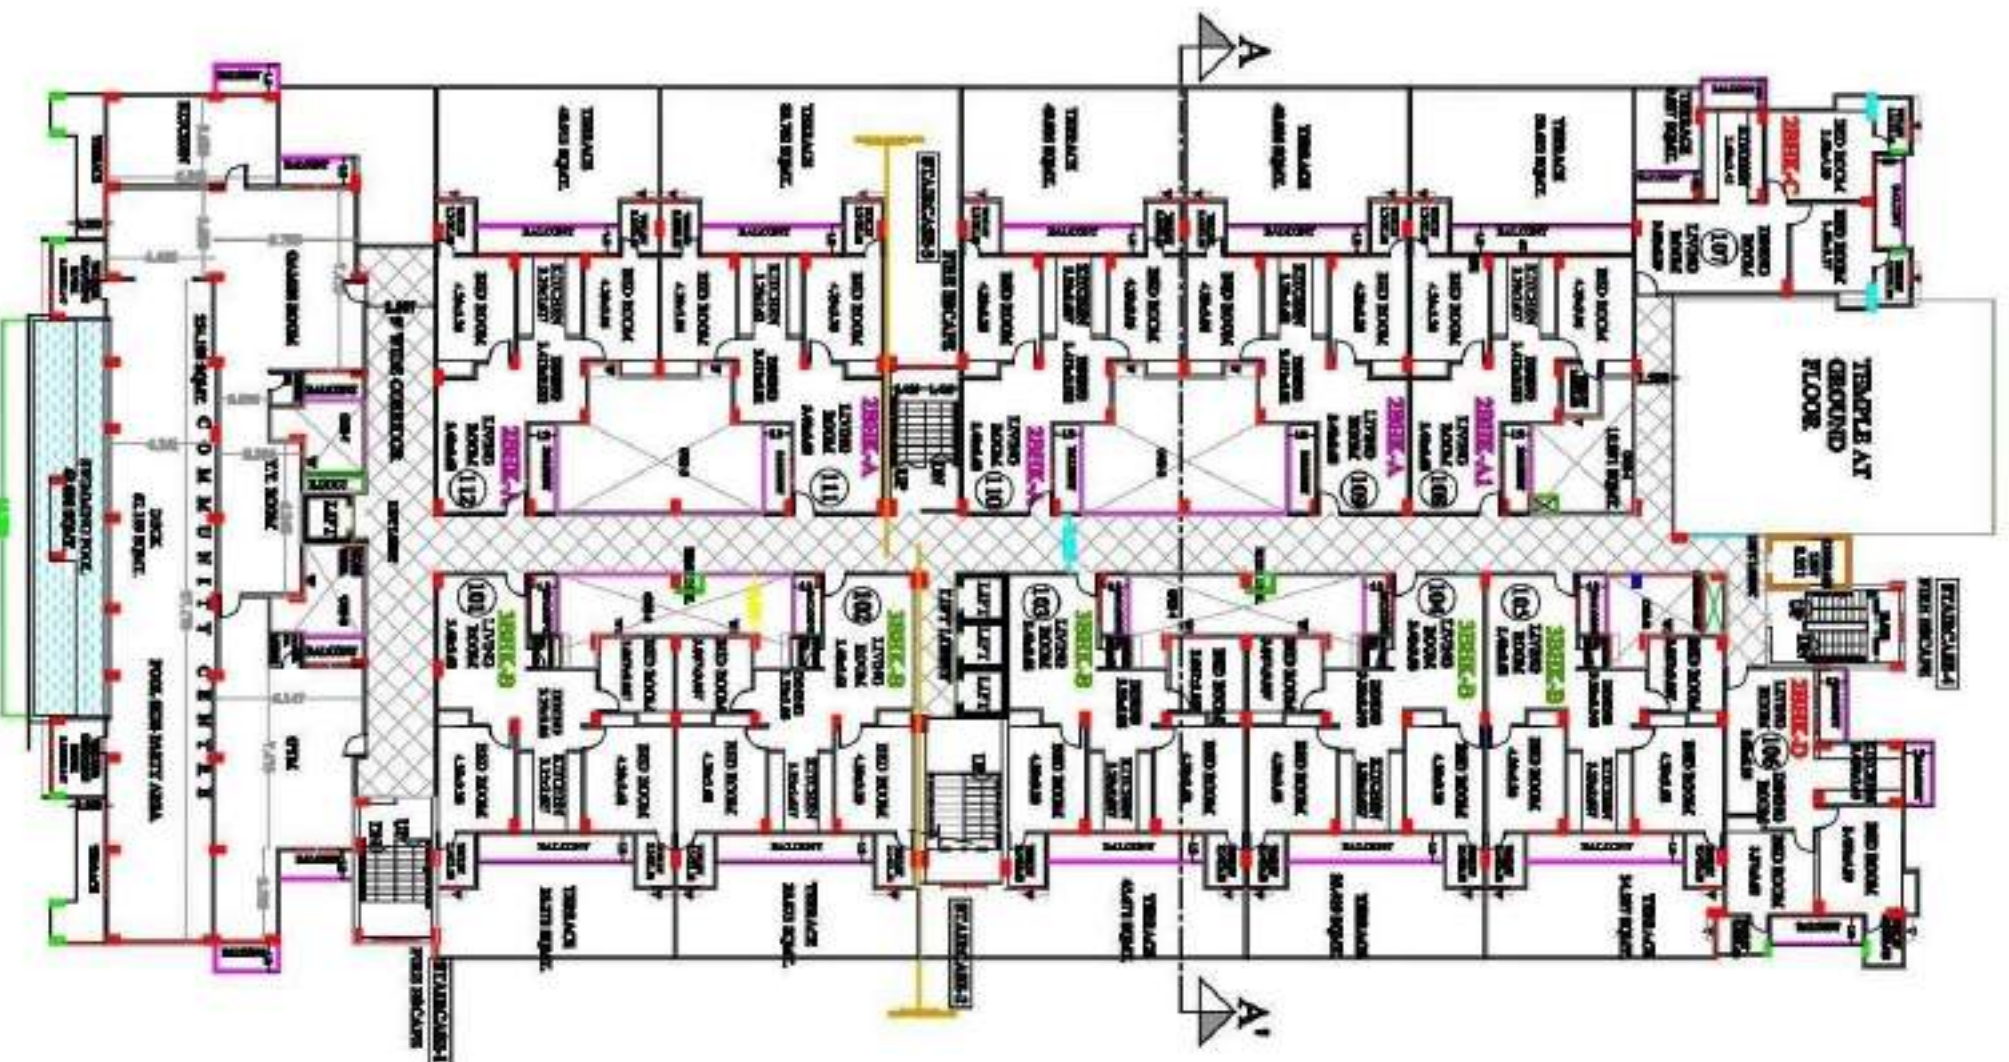


FIRST FLOOR PLAN

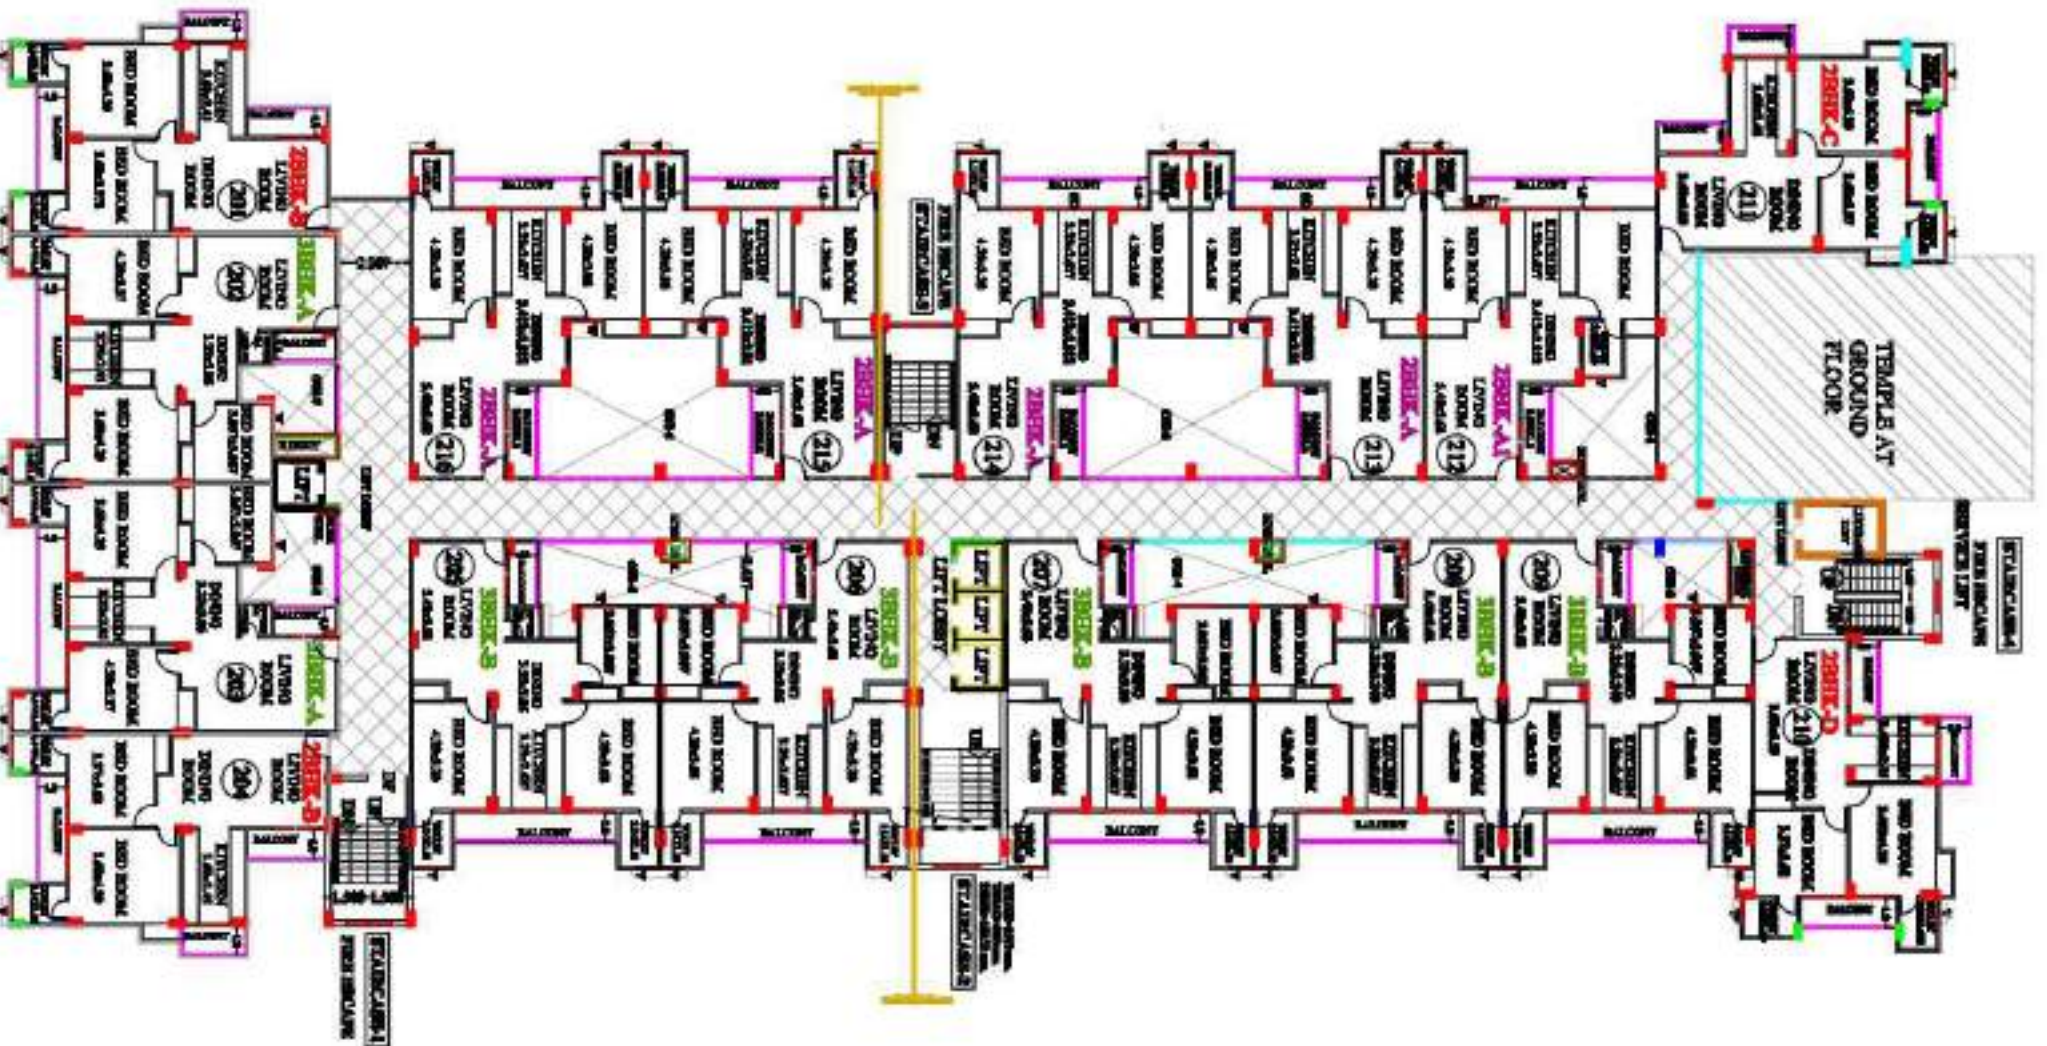


SECOND FLOOR PLAN

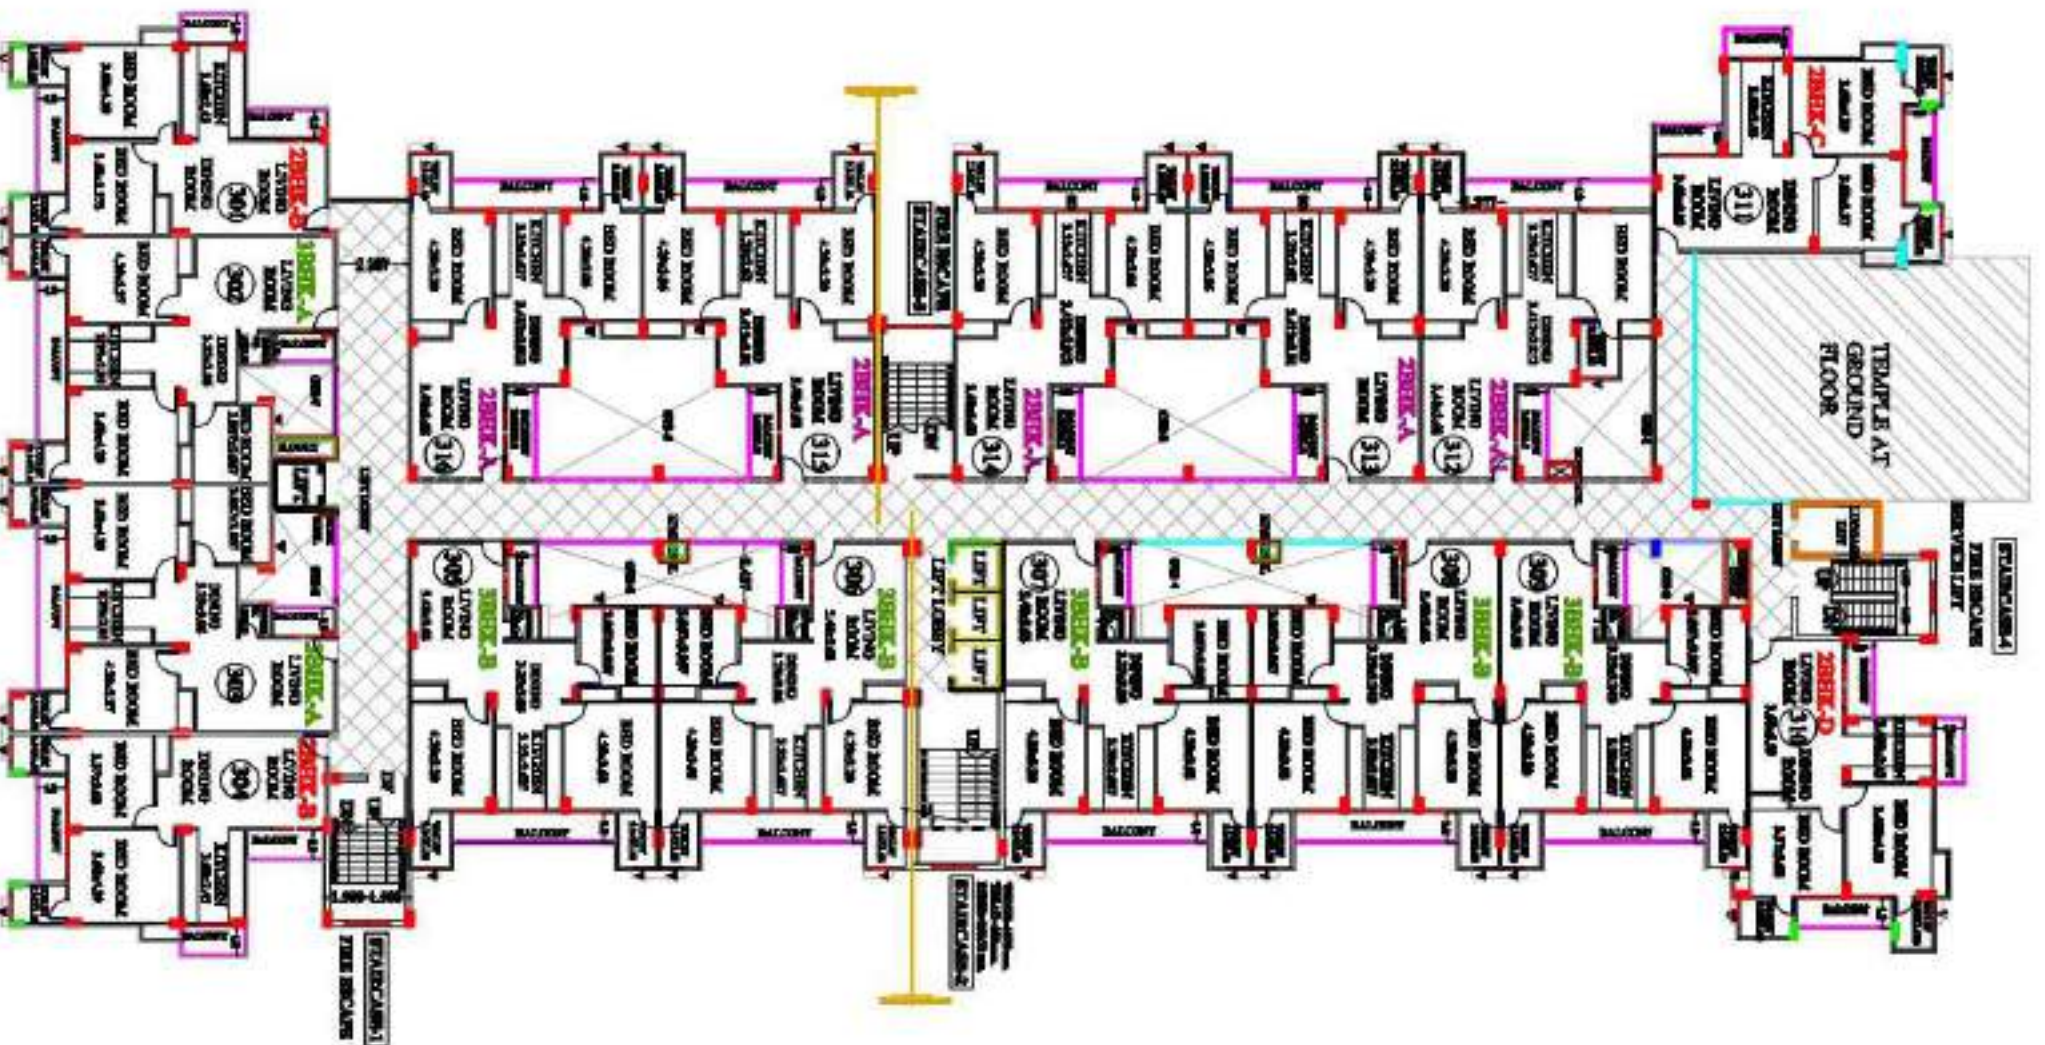


THIRD FLOOR PLAN

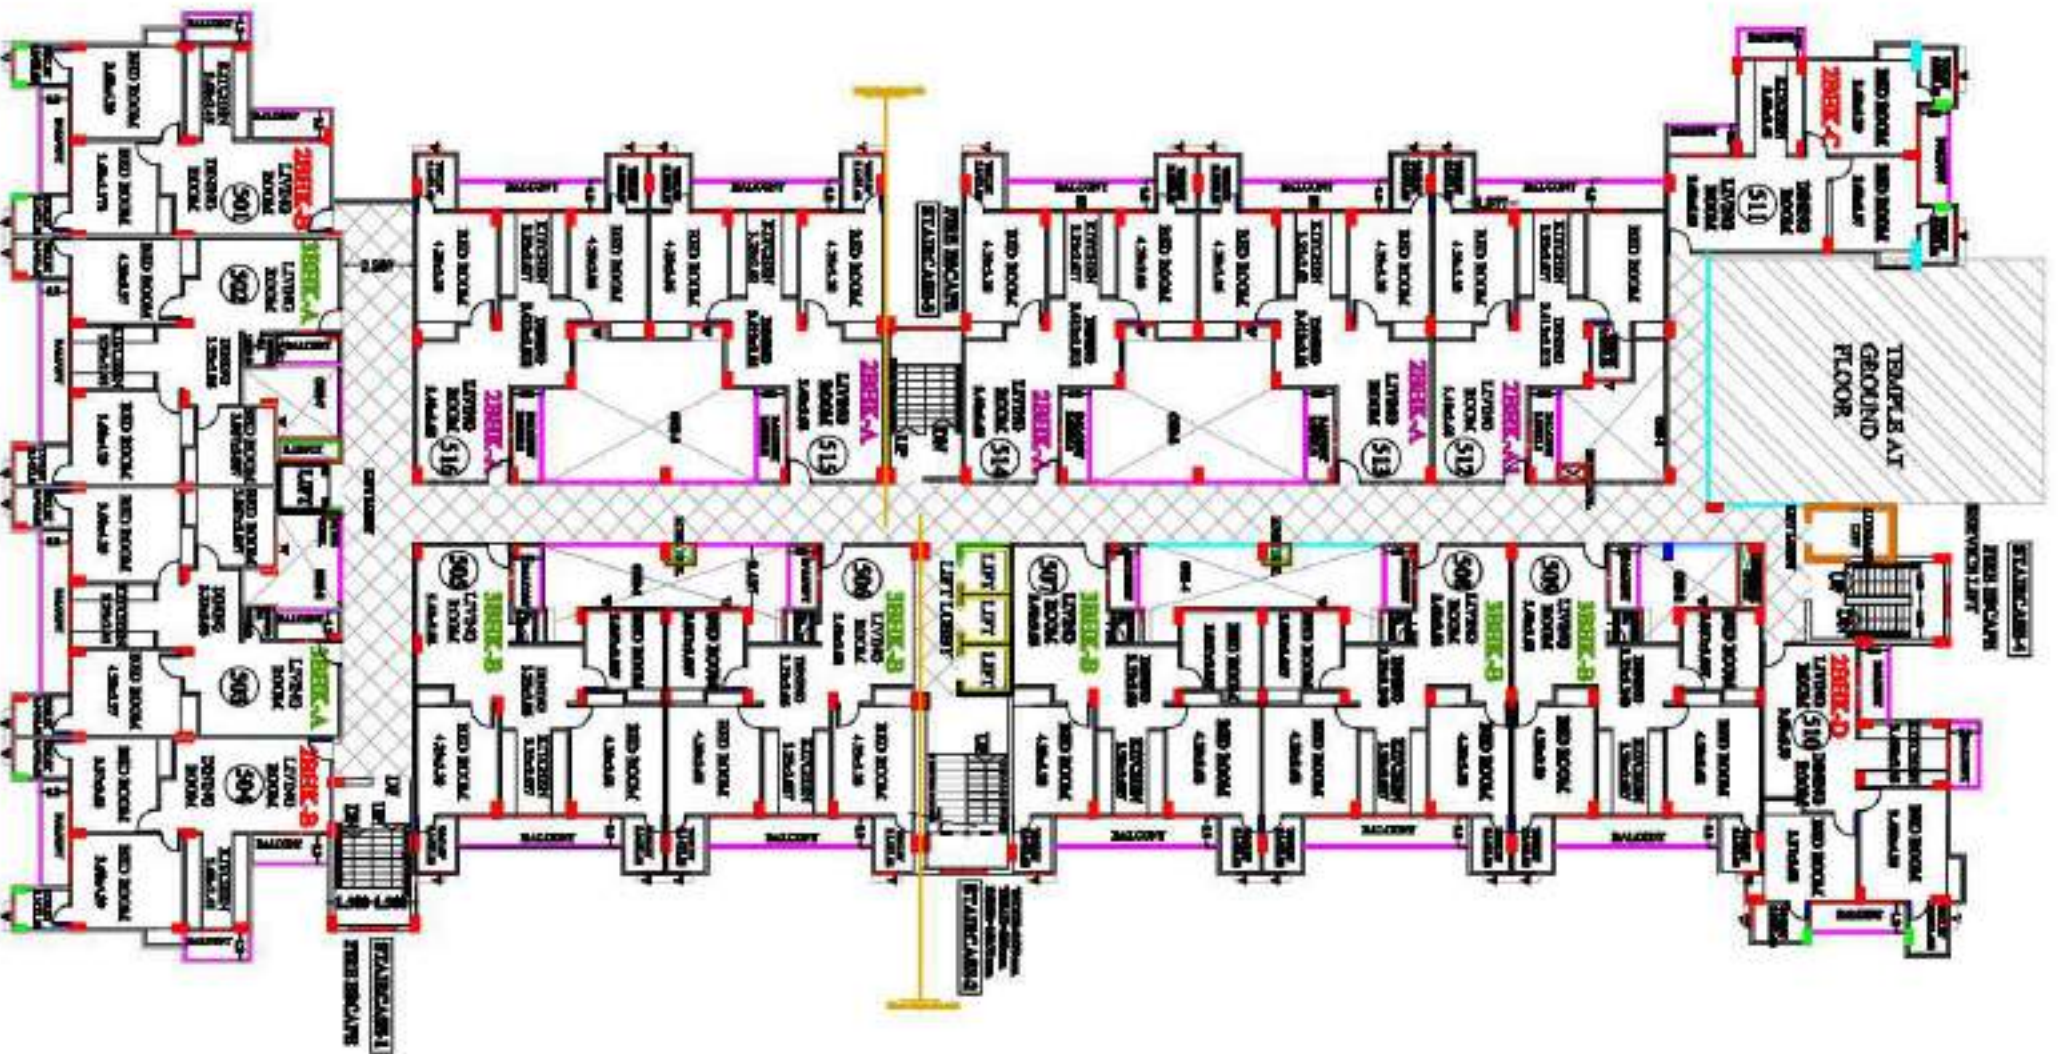


FIFTH FLOOR PLAN

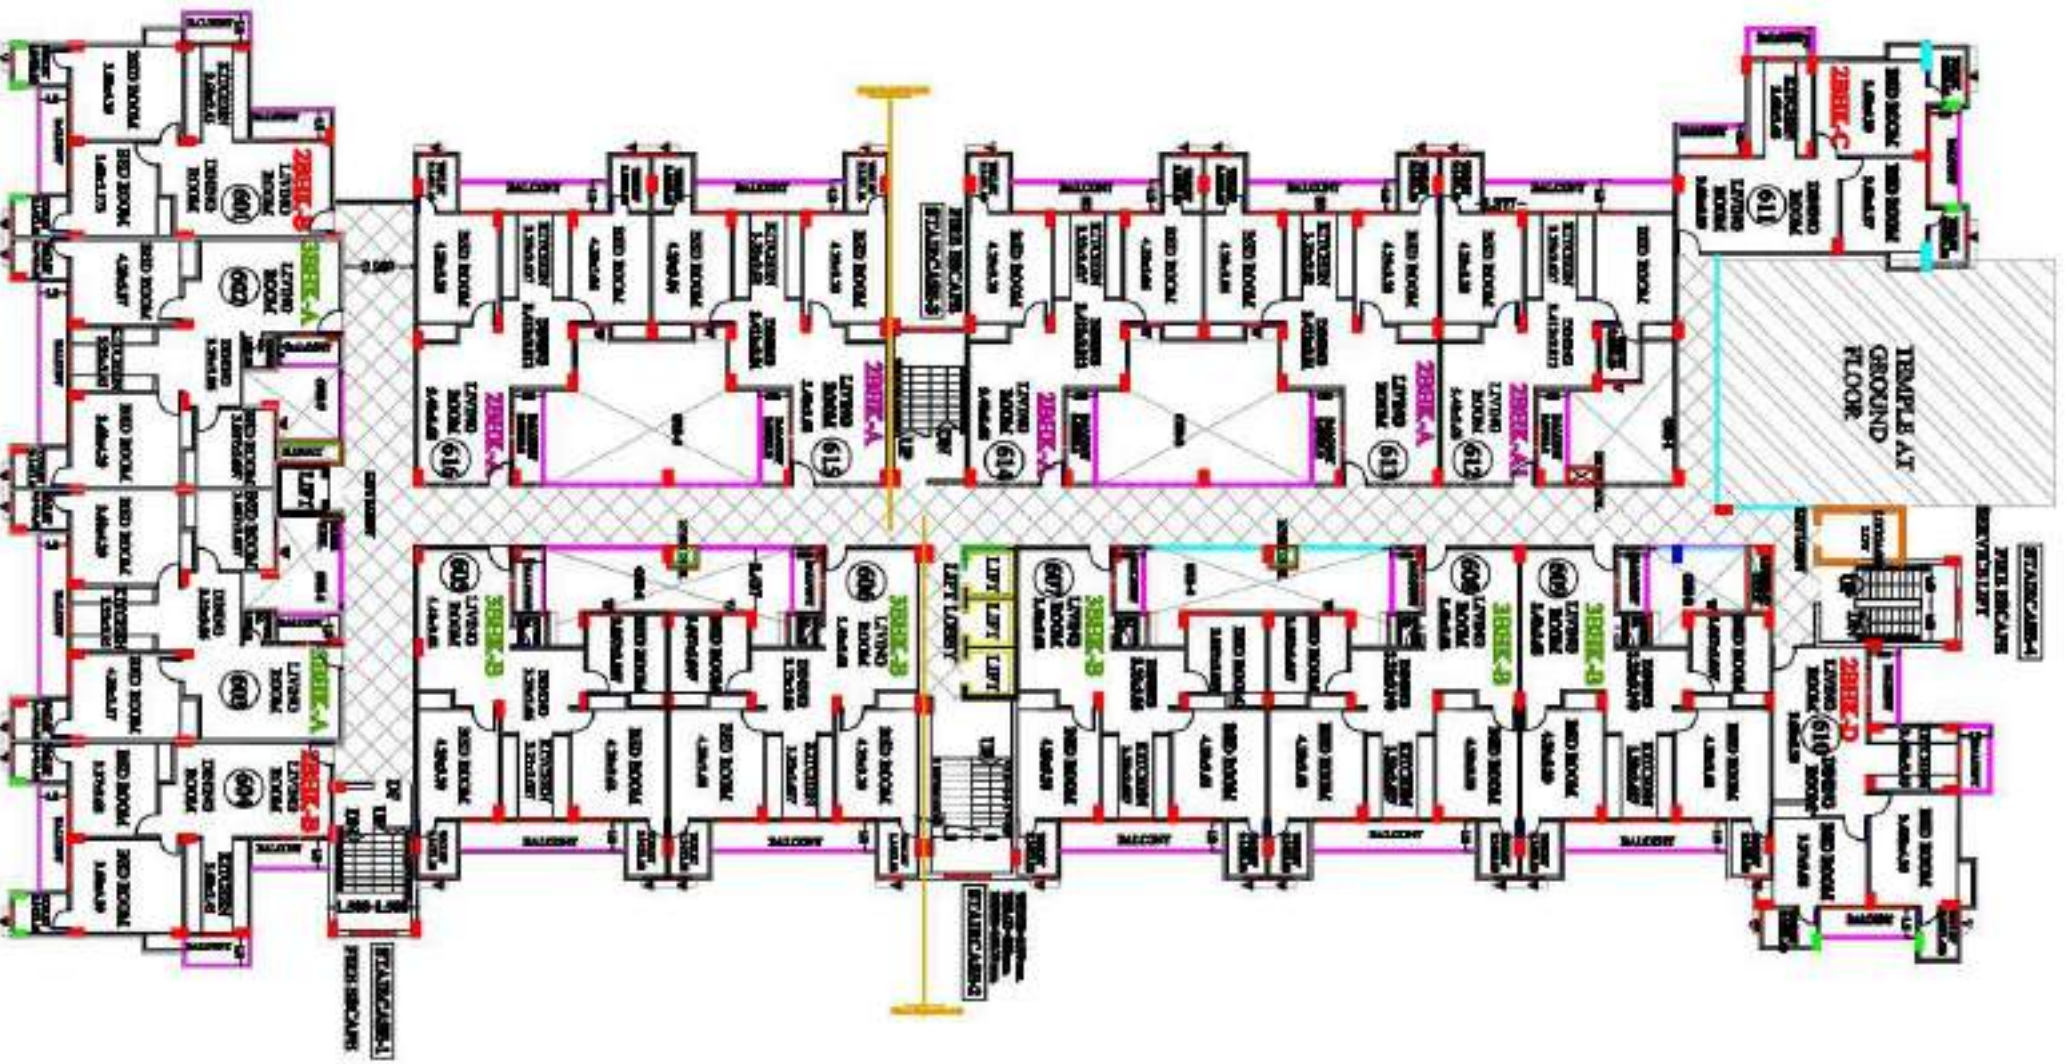


SIXTH FLOOR PLAN

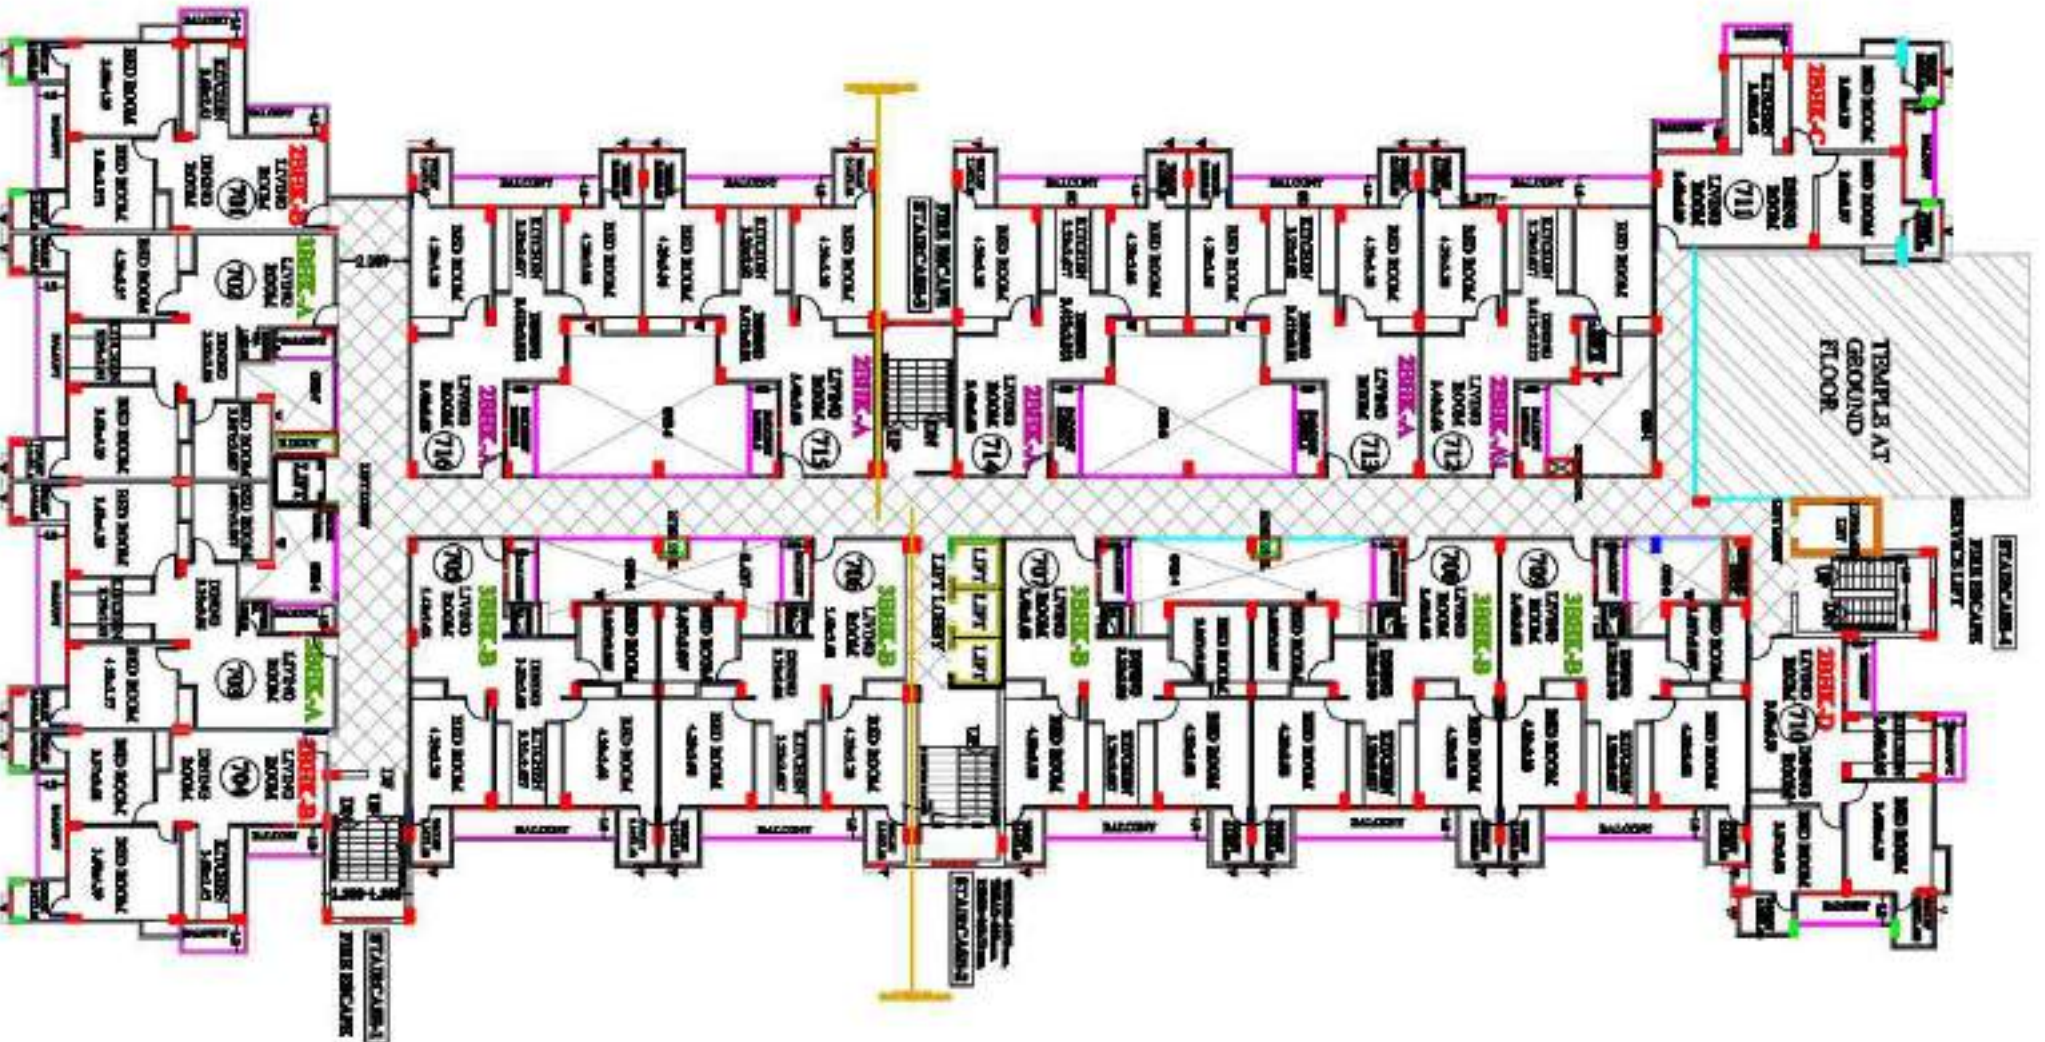


SEVENTH FLOOR PLAN

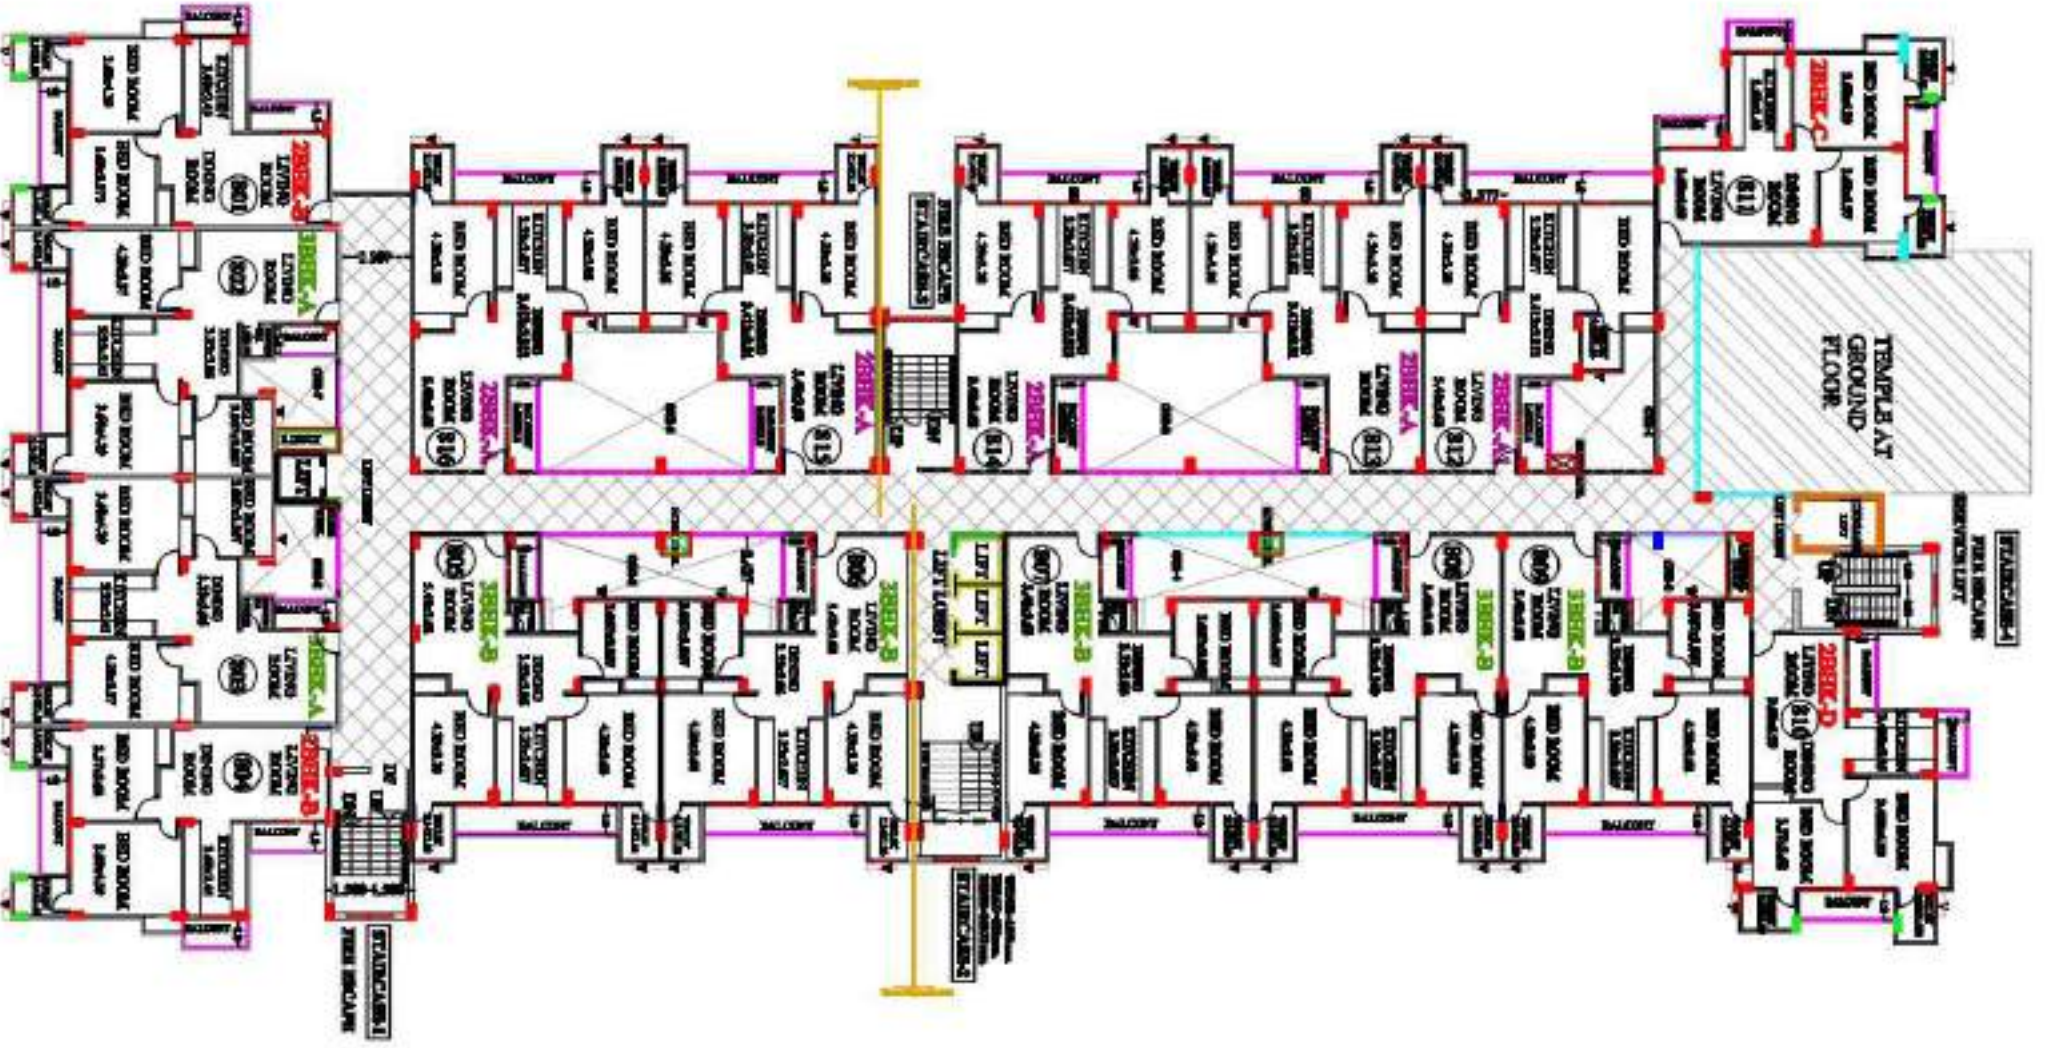


EIGHTH FLOOR PLAN

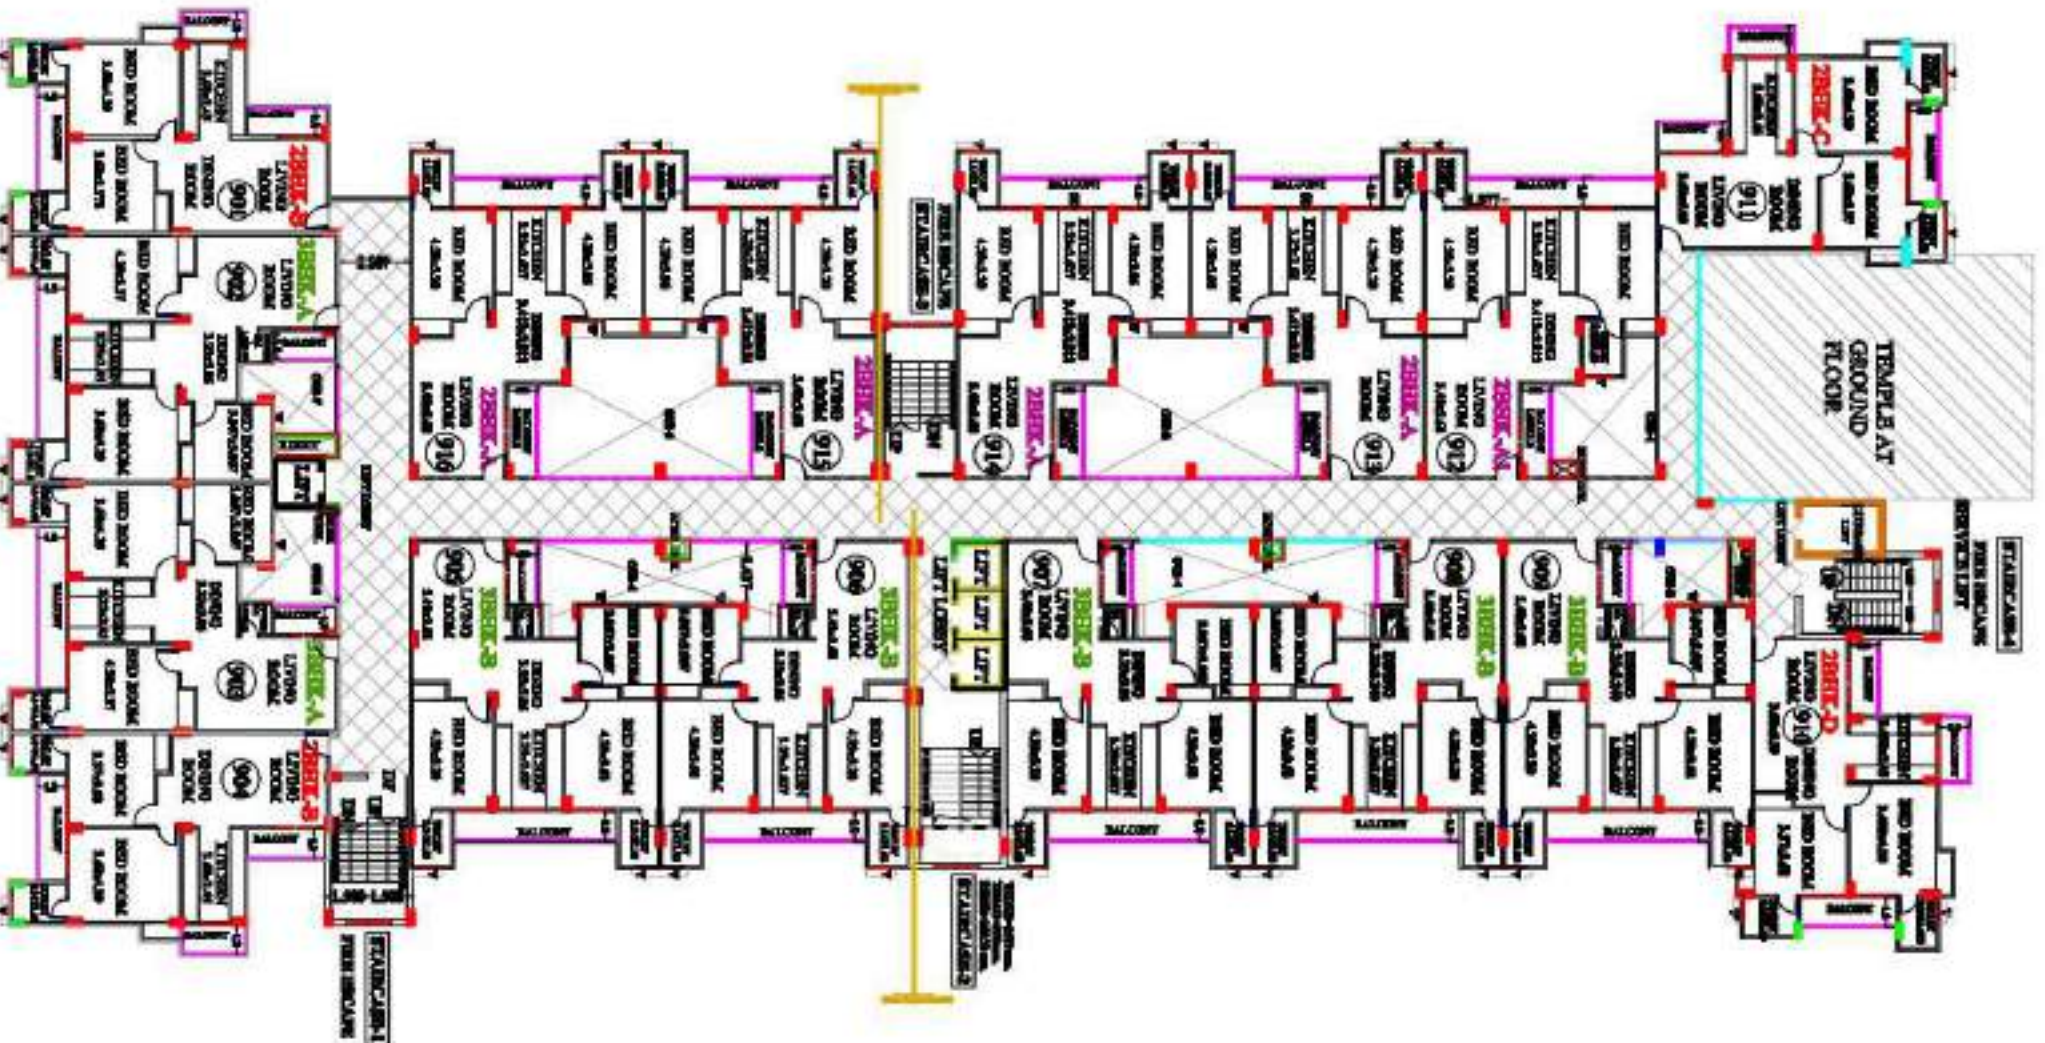


NINTH FLOOR PLAN

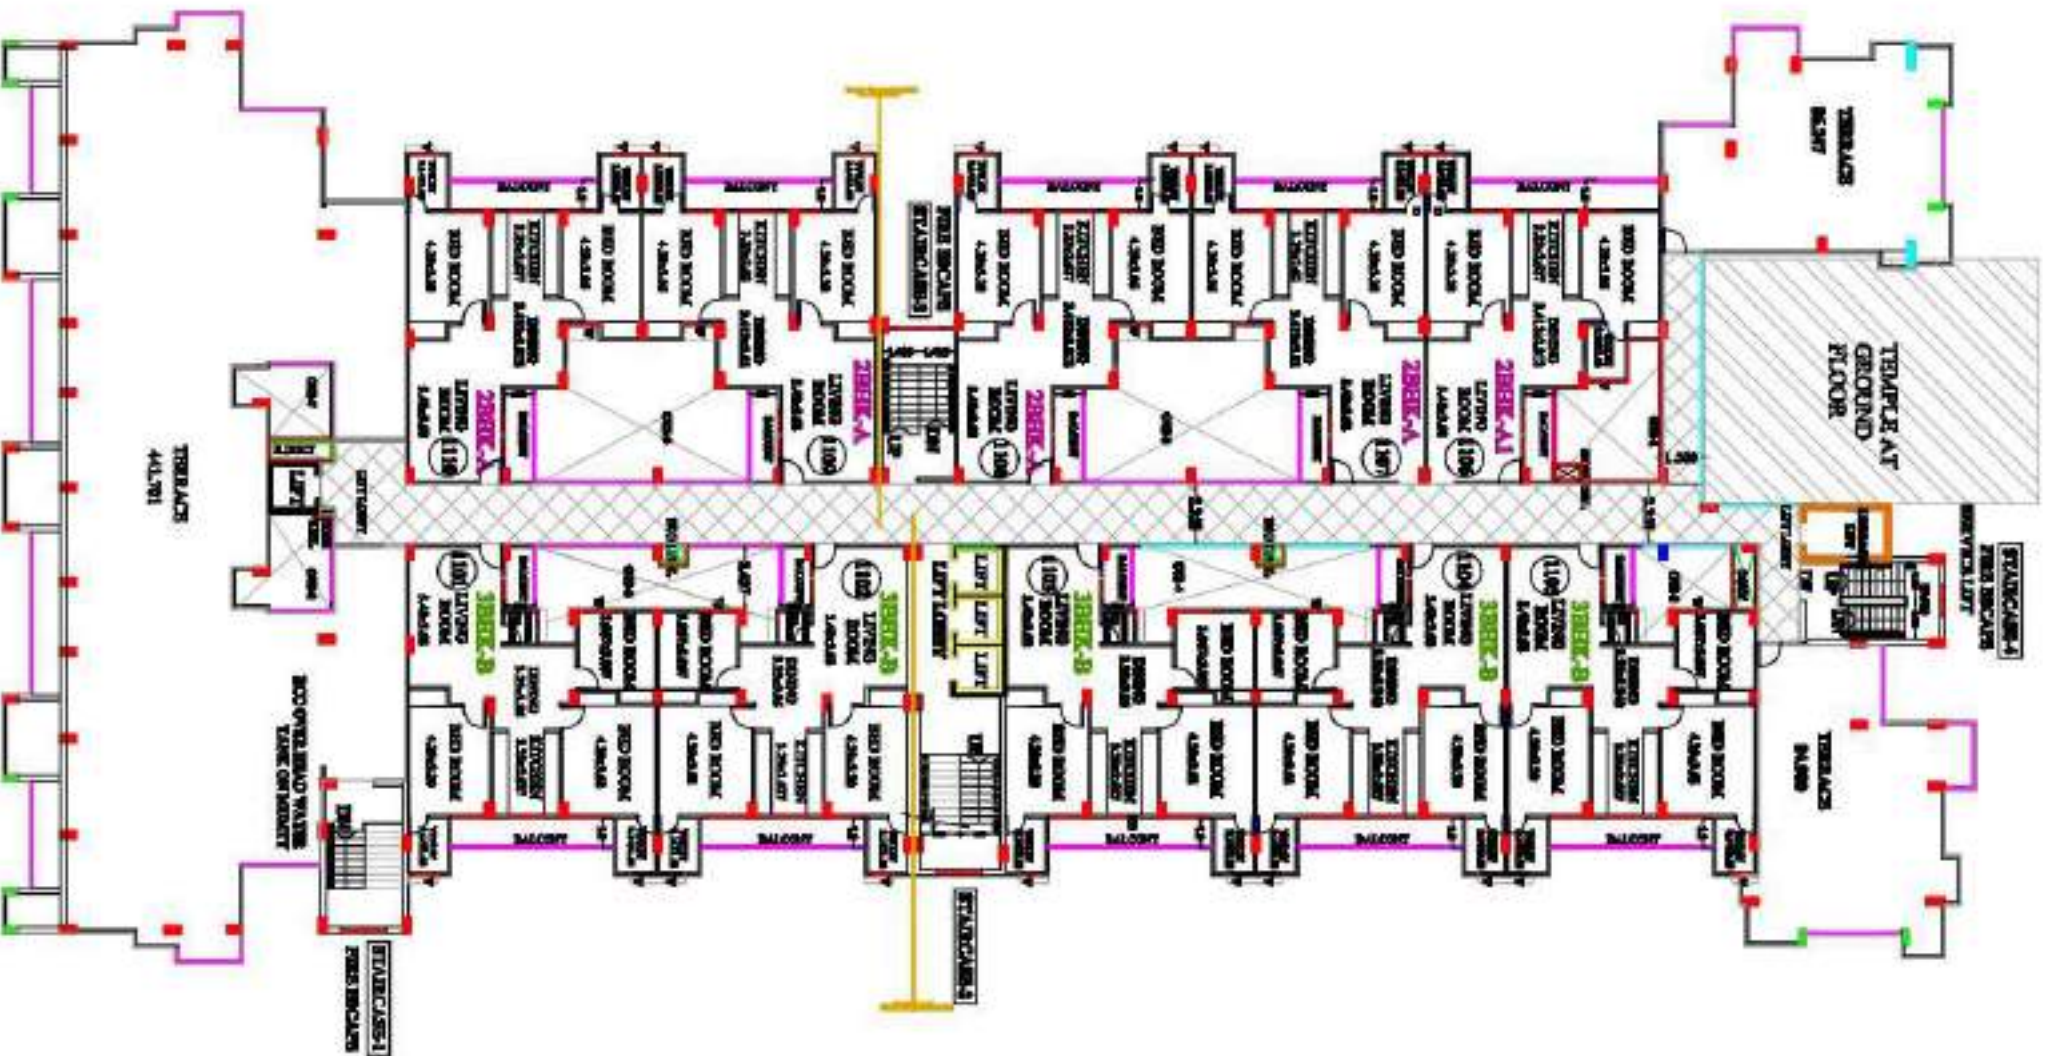

ELEVENTH FLOOR PLAN

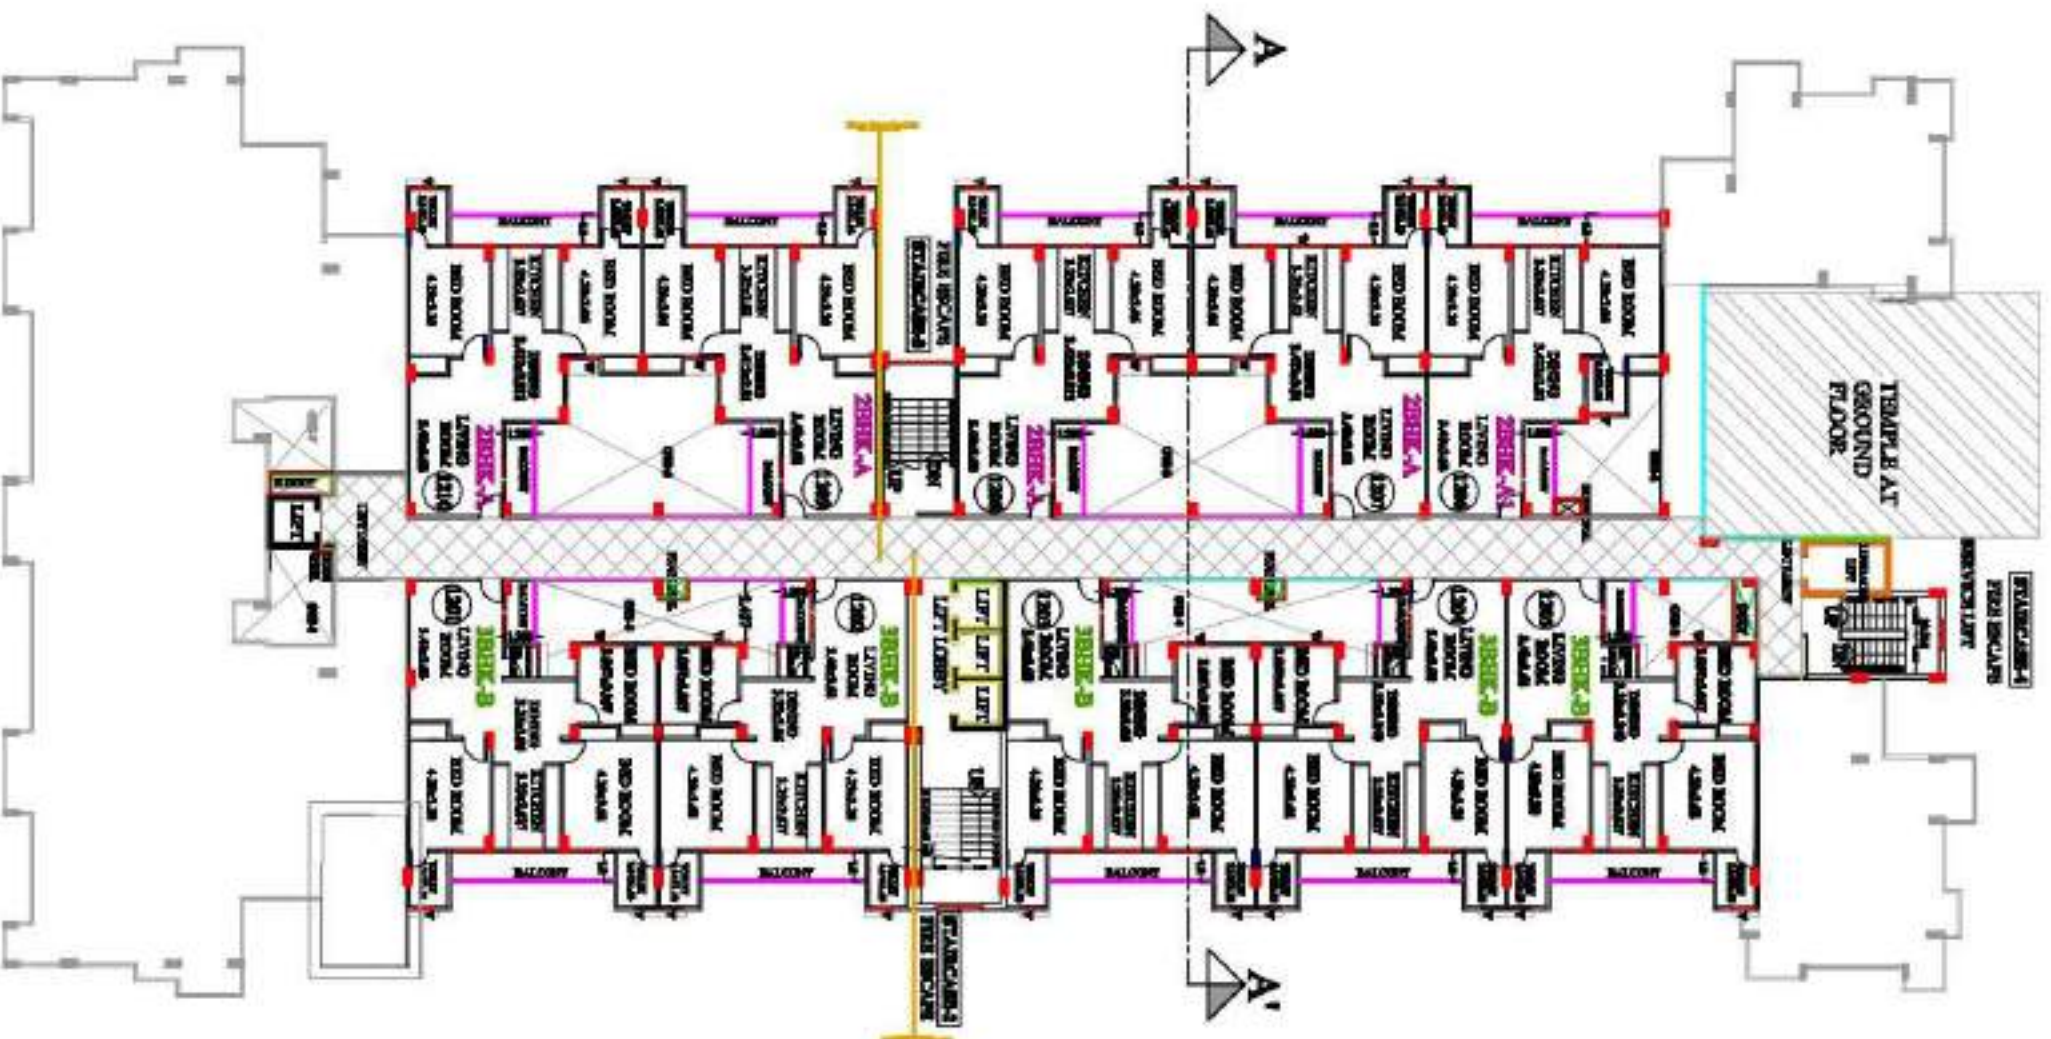

TWELFTH FLOOR PLAN

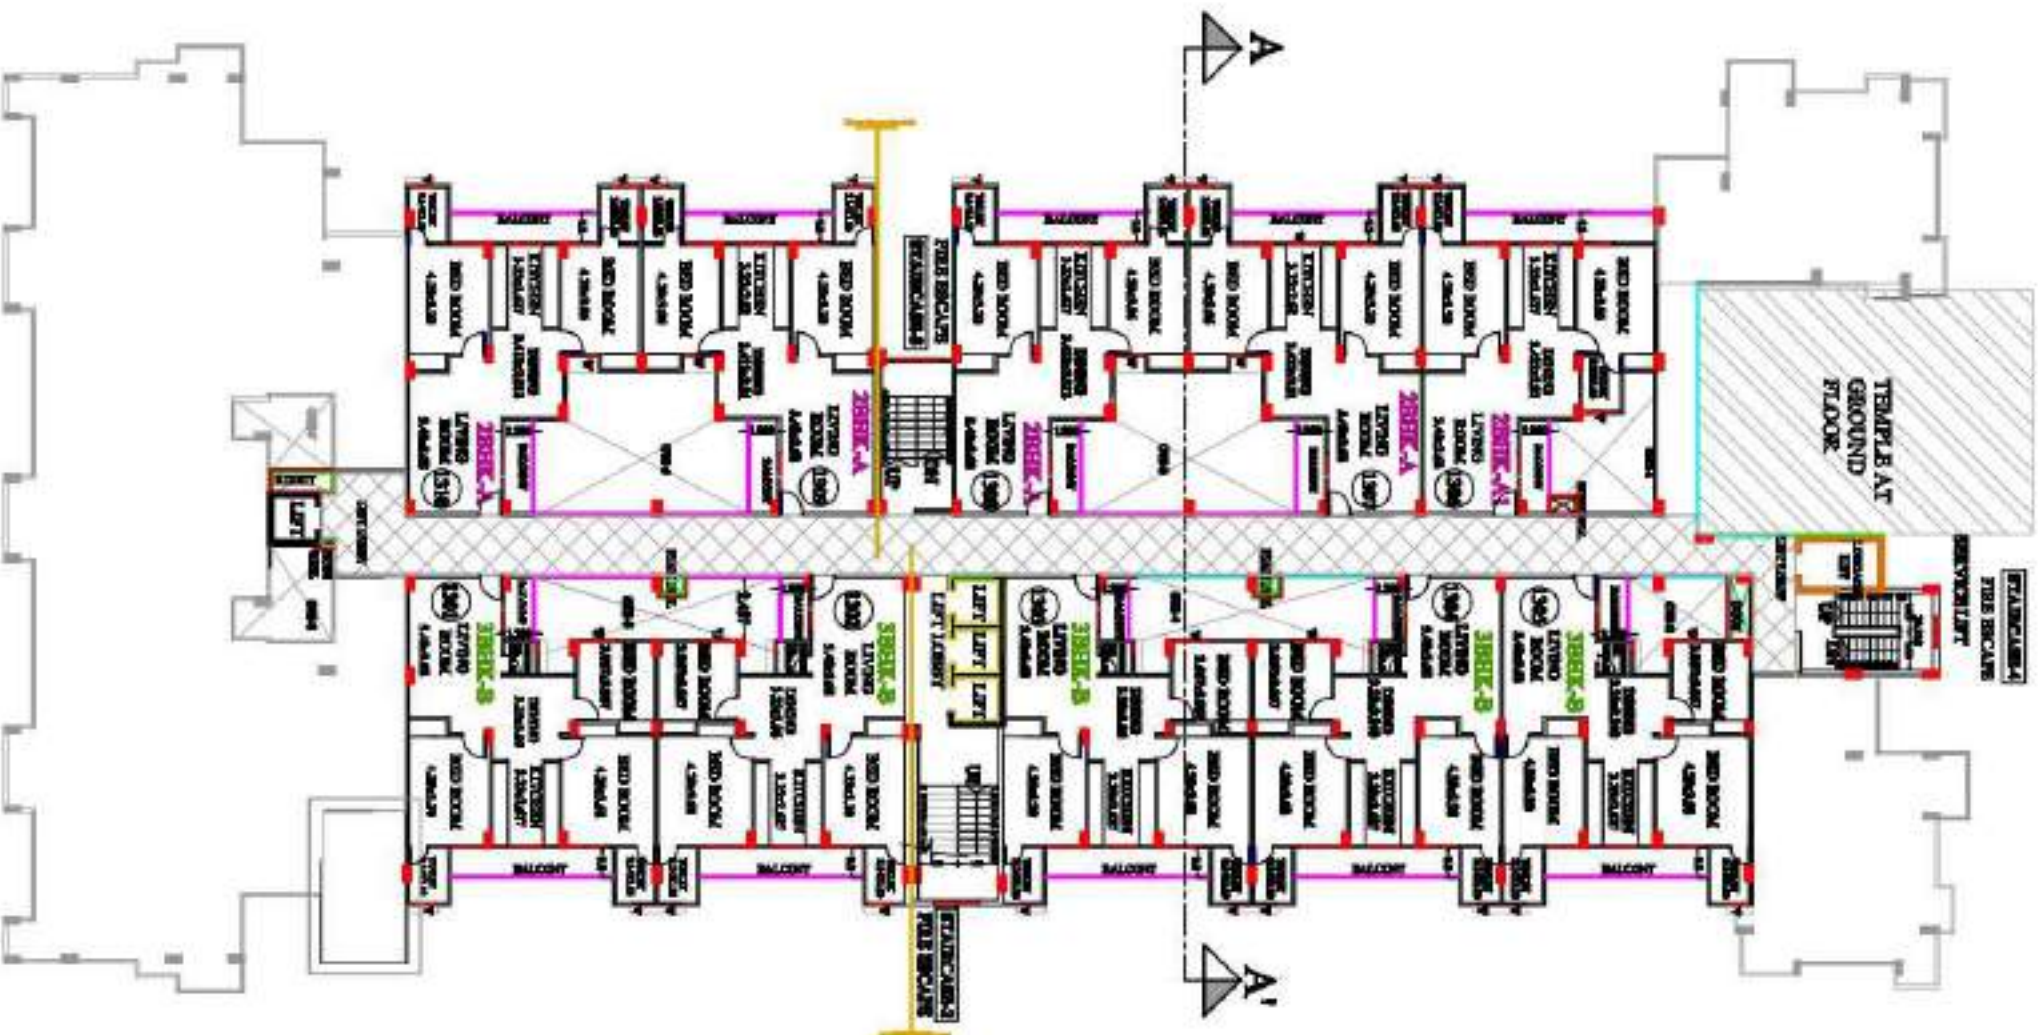

THIRTEENTH FLOOR PLAN