




OWNER'S NAME :- GANPATI INFRASTRUCTURE DEVELOPMENT COMPANY LIMITED (GIDCO)







SCALE:- 1: 200

AUTH. SIGNATORY

AADHARSHILA
ARCHITECTS, INTERIOR DESIGNERS, VASTU CONSULTANTS
106/1, G. G. MEDICAL INSTT.
BUILDING SANJAY PLACE
AGRA-2 PH.NO. 4000820

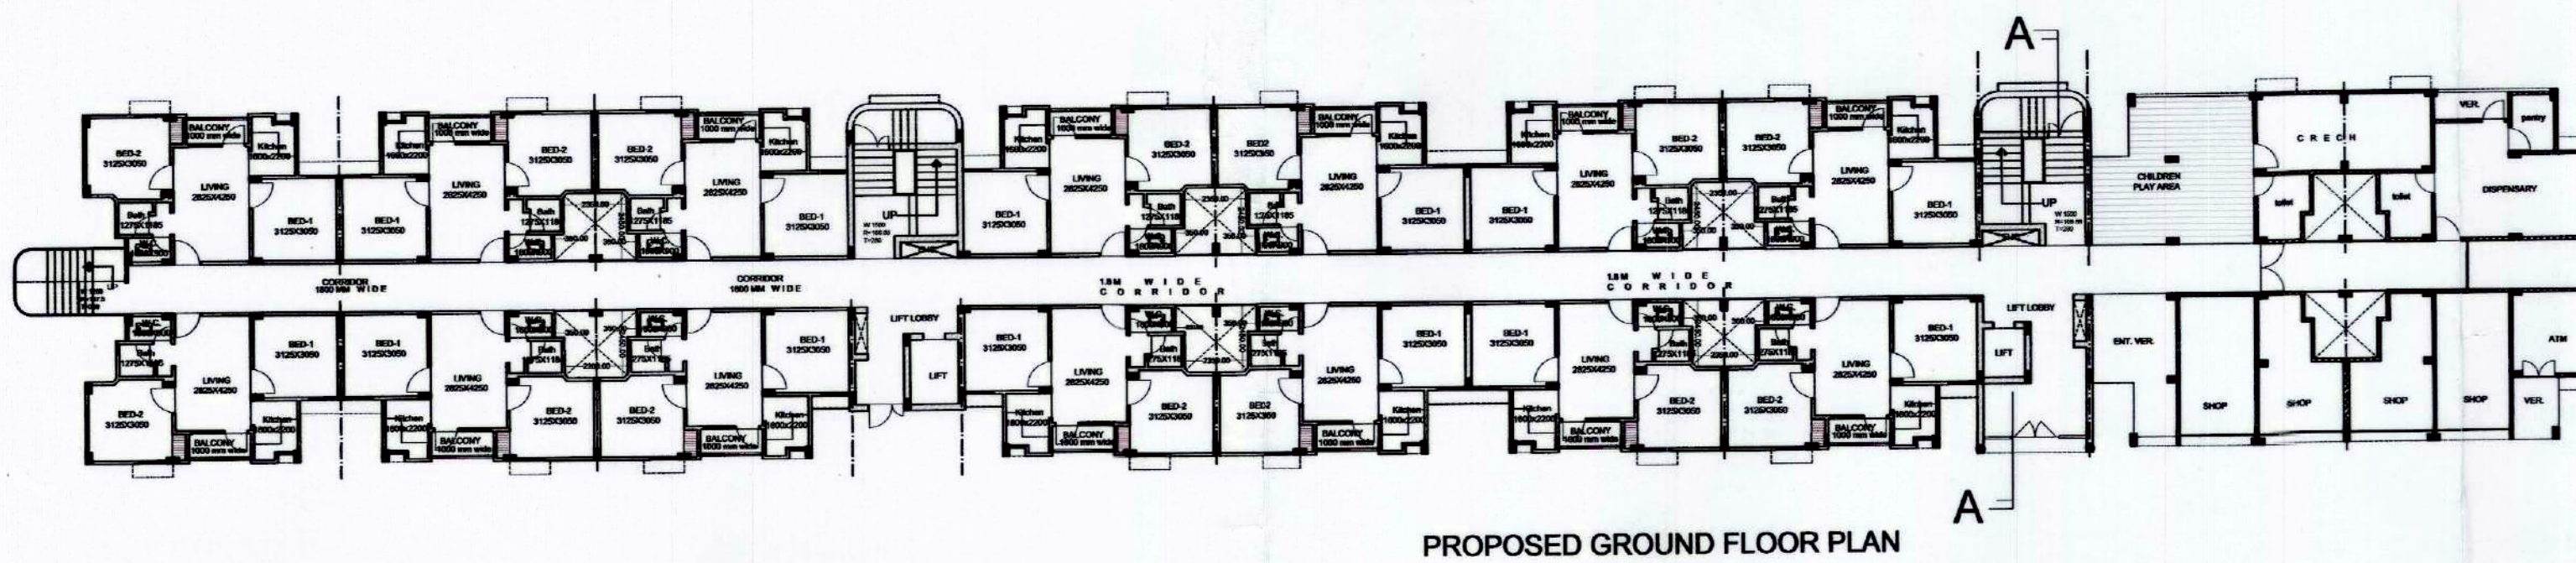

TYPE	SIZE	SILL	LINTEL
D DOOR	1.07X2.10	0.00	2.10
D ₁ DOOR	0.96X2.10	0.00	2.10
D ₂ DOOR	0.91X2.10	0.00	2.10
D ₃ DOOR	0.75X2.10	0.00	2.10
W WINDOW	1.05X1.65	0.45	2.10
W ₁ WINDOW	0.60X1.65	0.45	2.10
DW DOOR/WIND.	2.10X2.10	0.45	2.10
V VENTILATOR	0.60X1.05	1.05	2.10

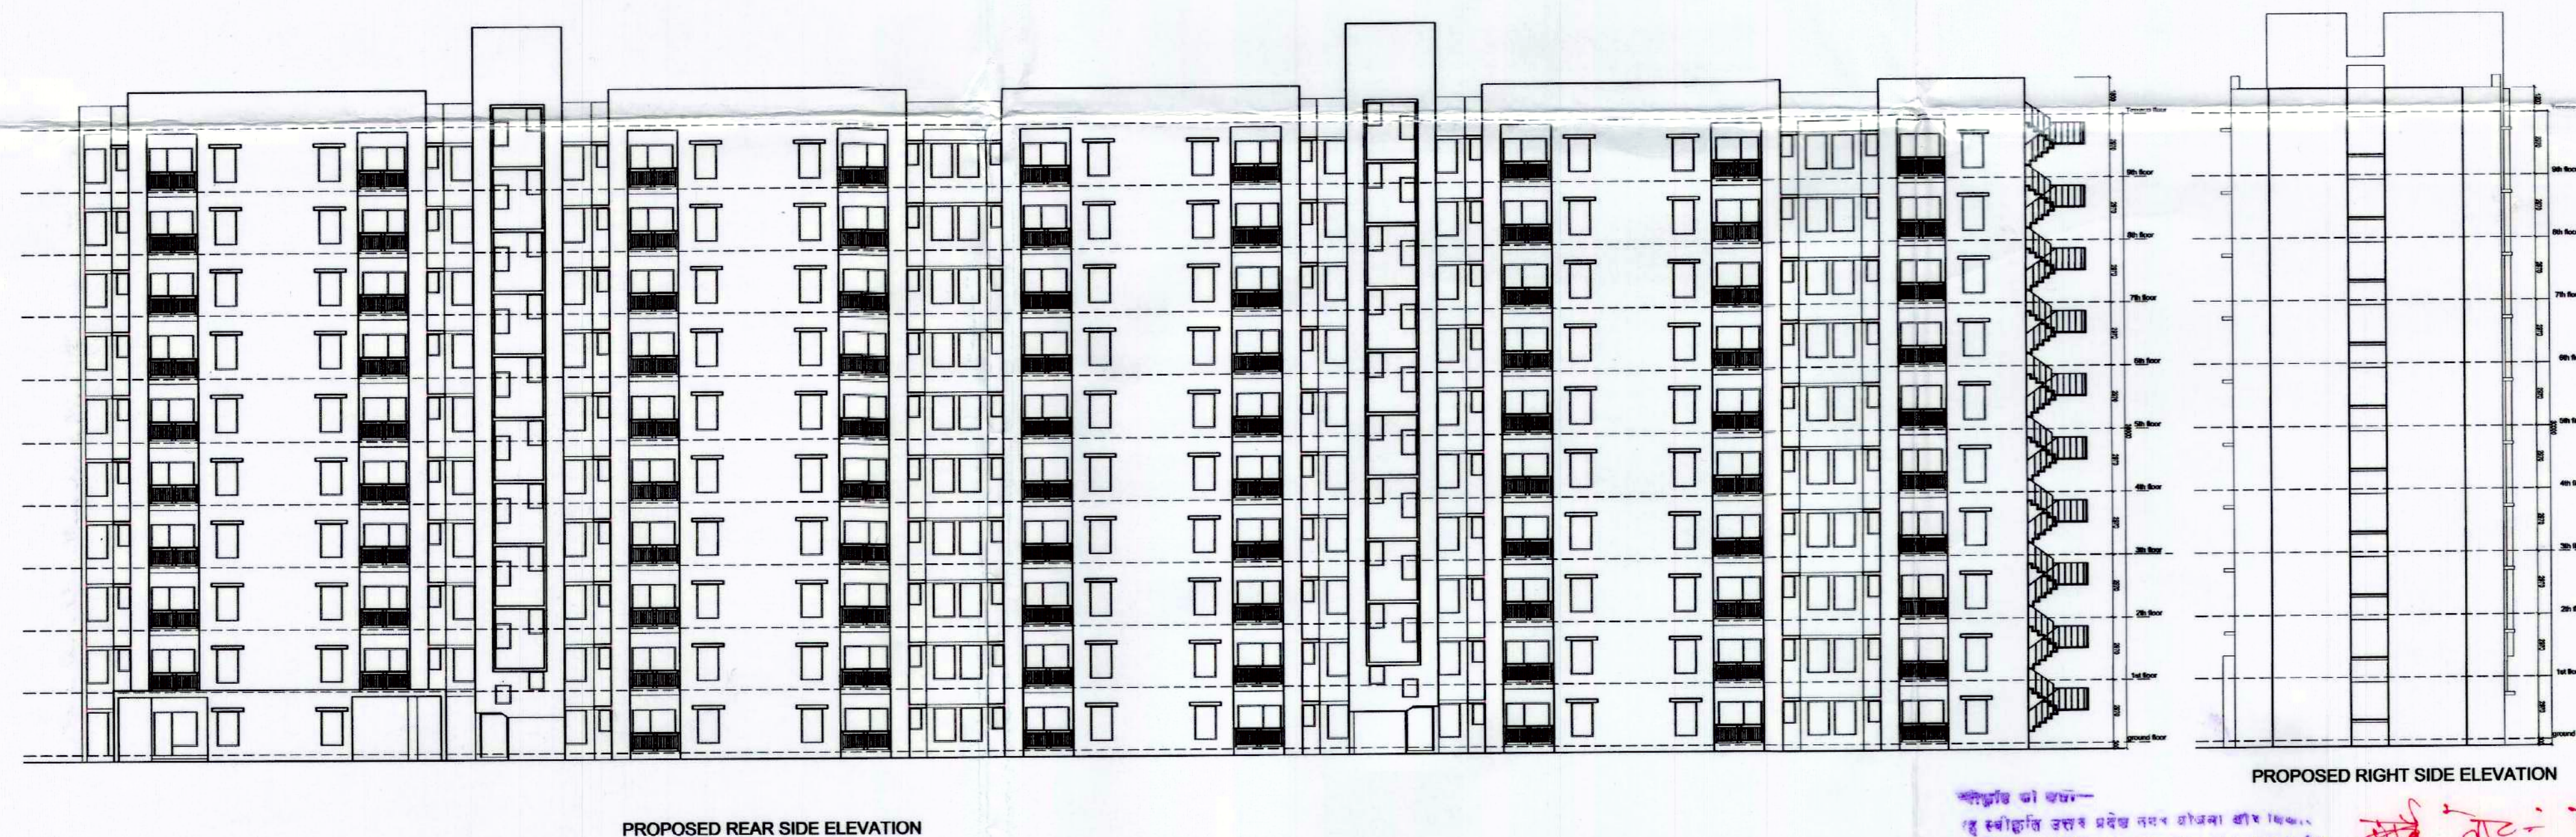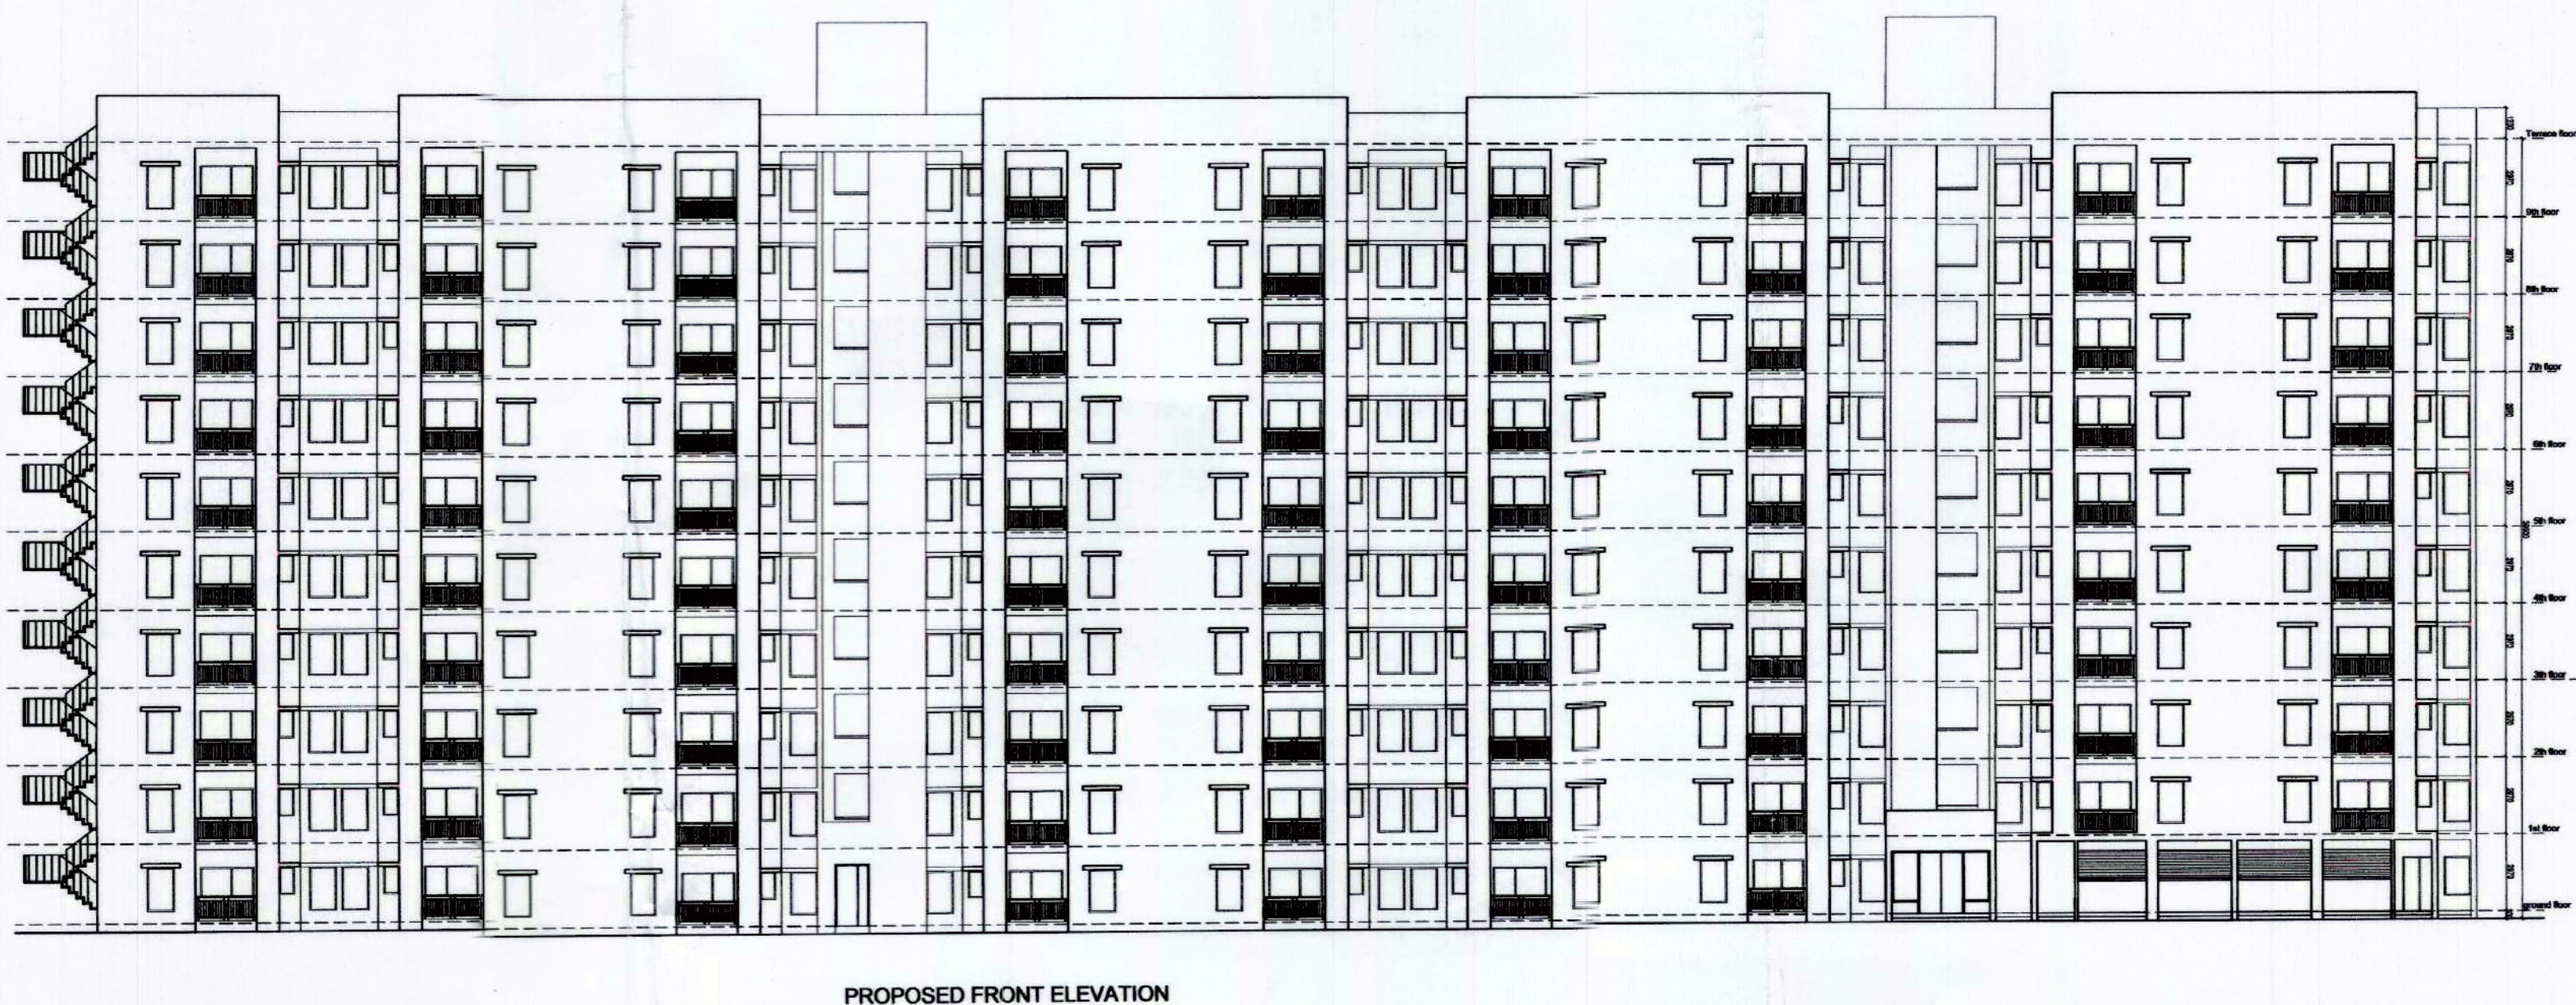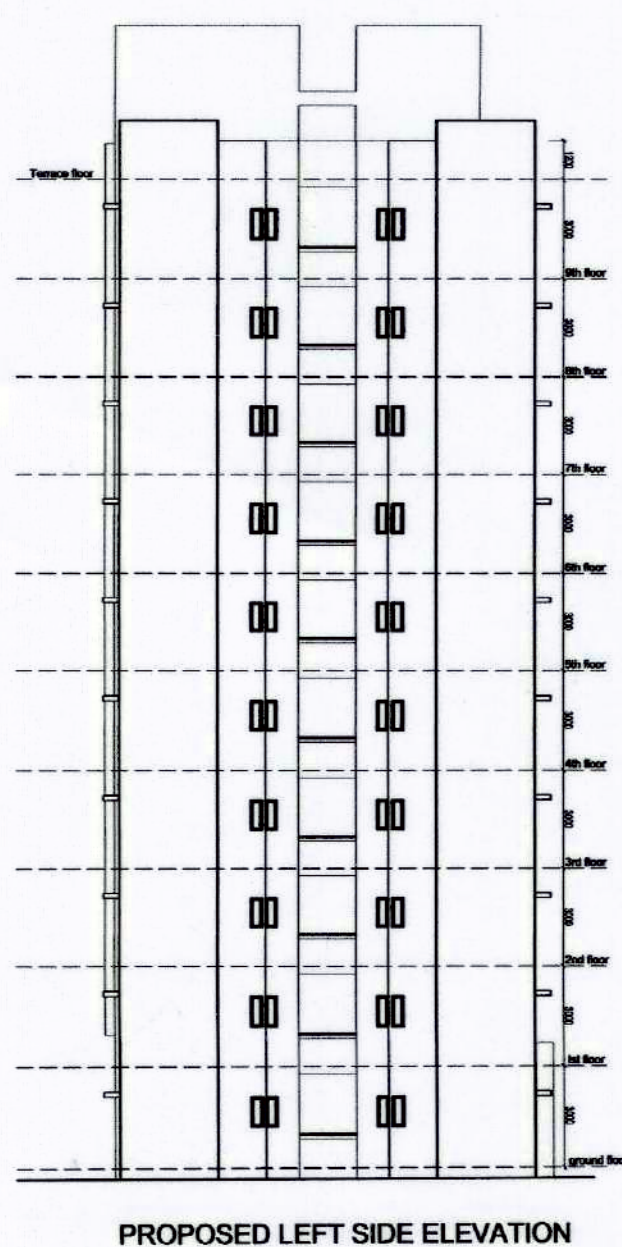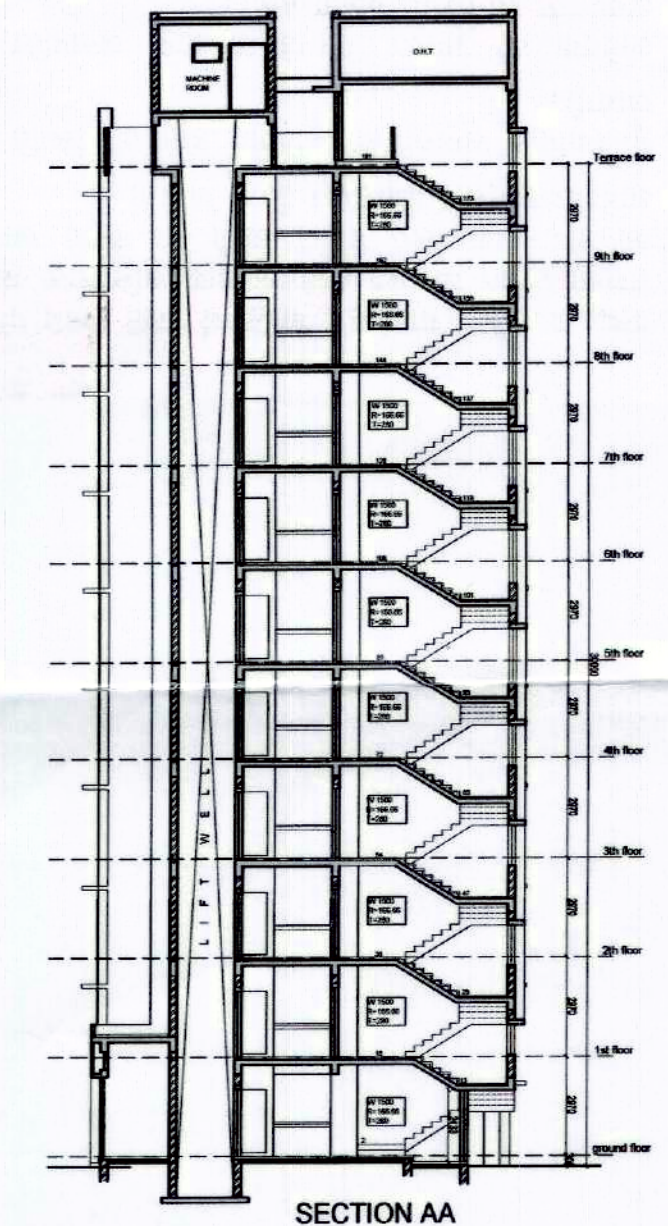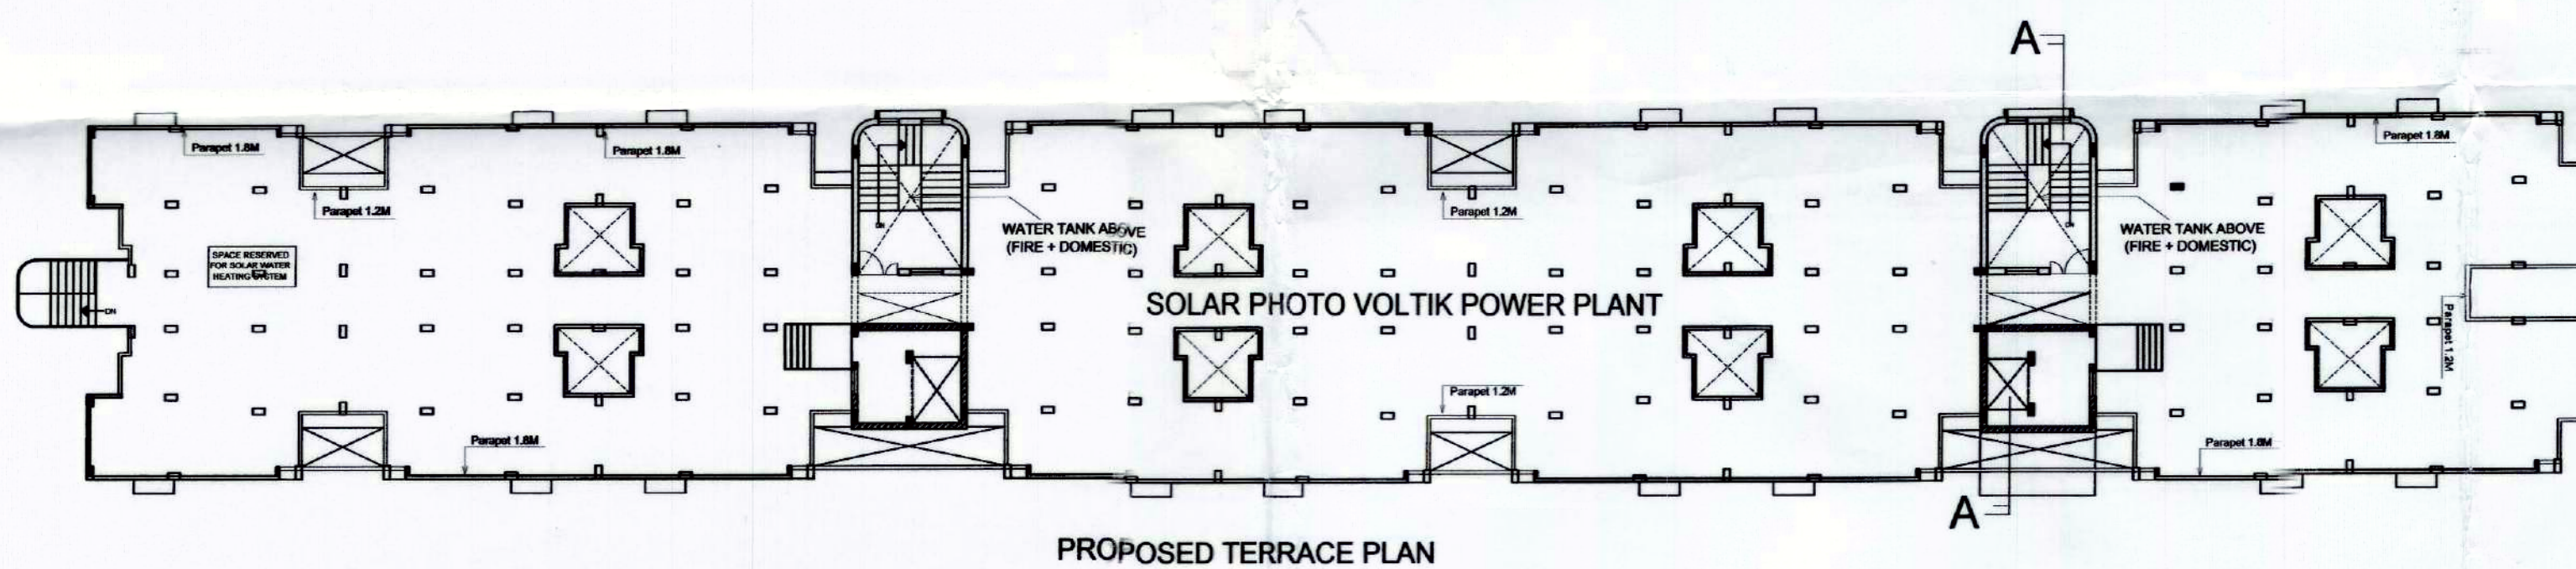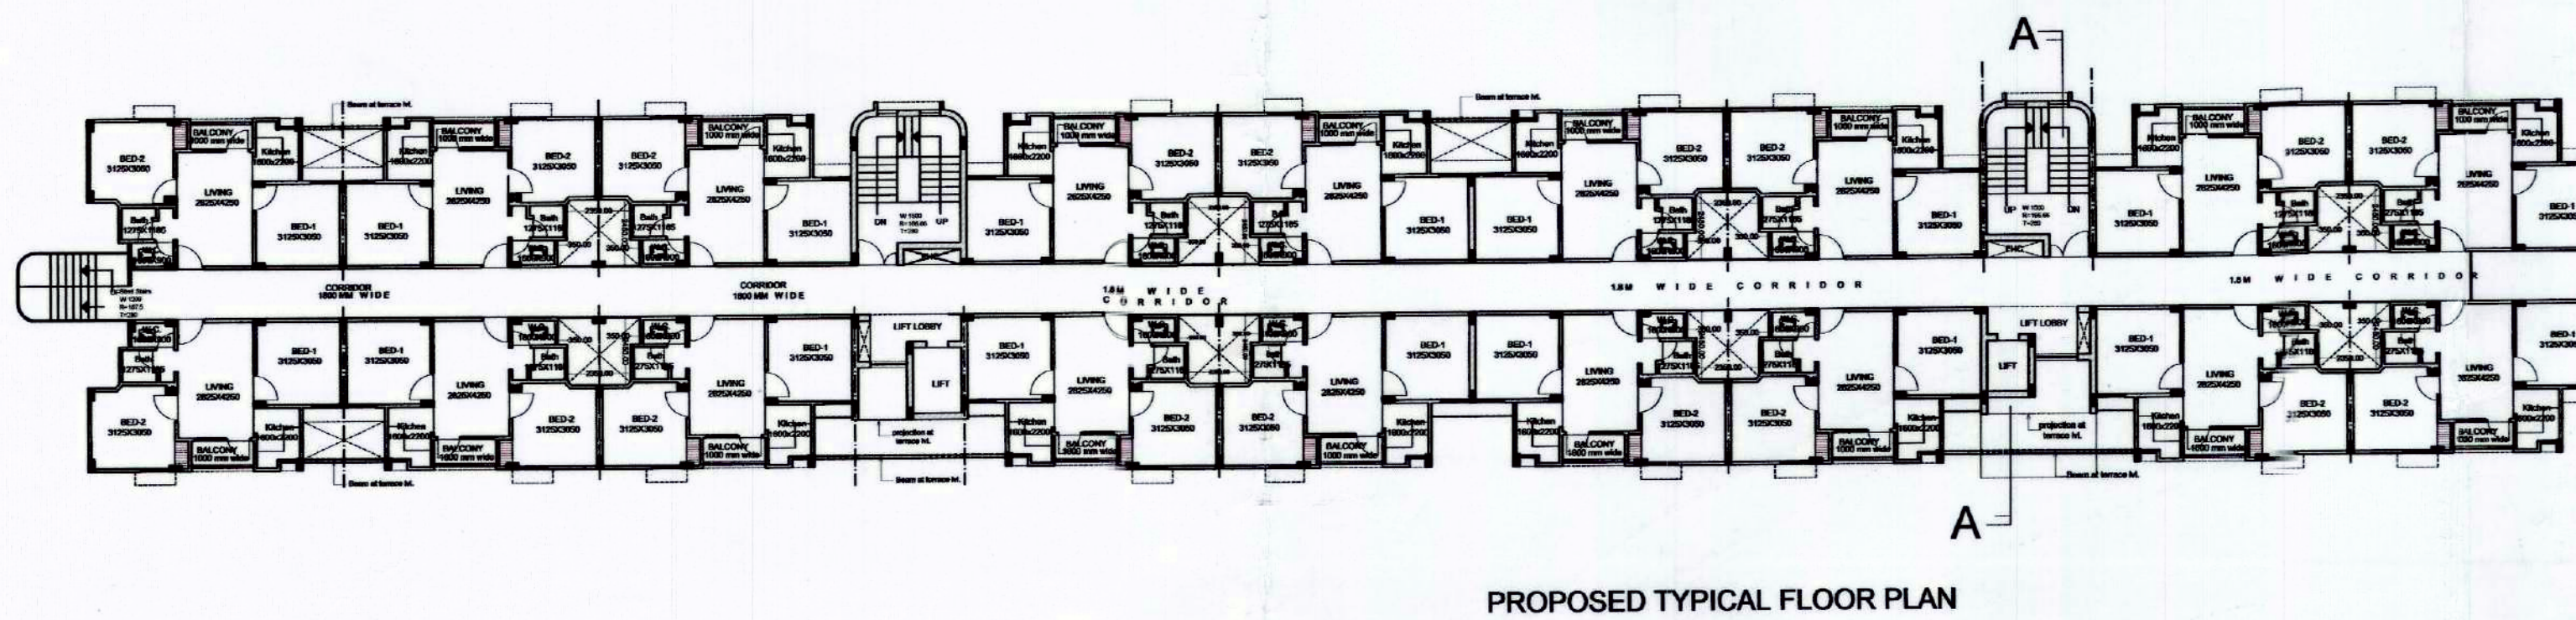


[Handwritten signature]

१०७९४

[Handwritten signature]

AMIT KUNJEJA
D. ANOON
CJA Reg No. C-28069170


