



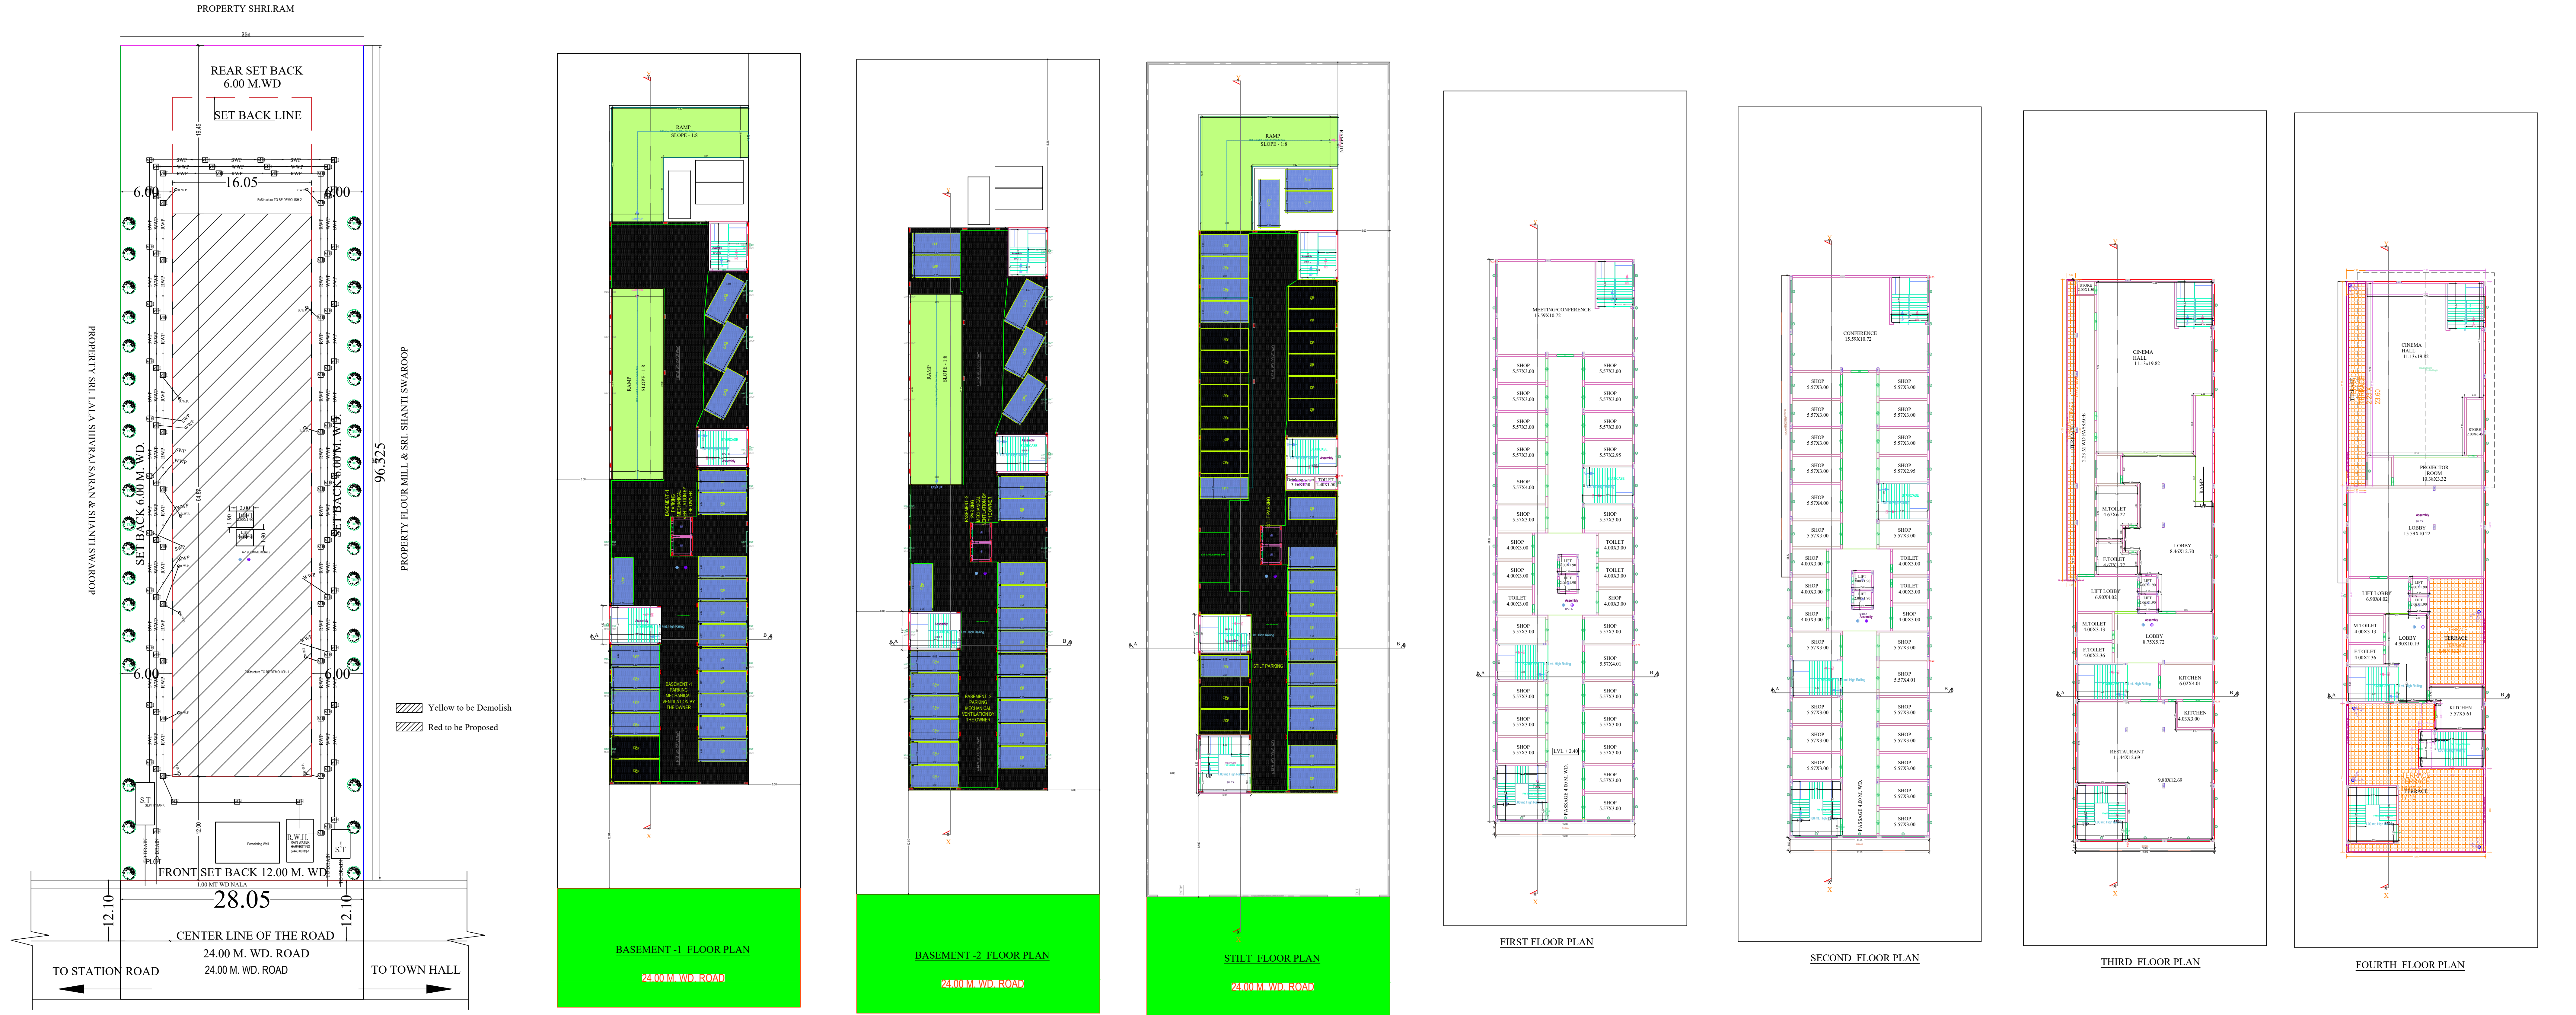

SERVICE PLAN

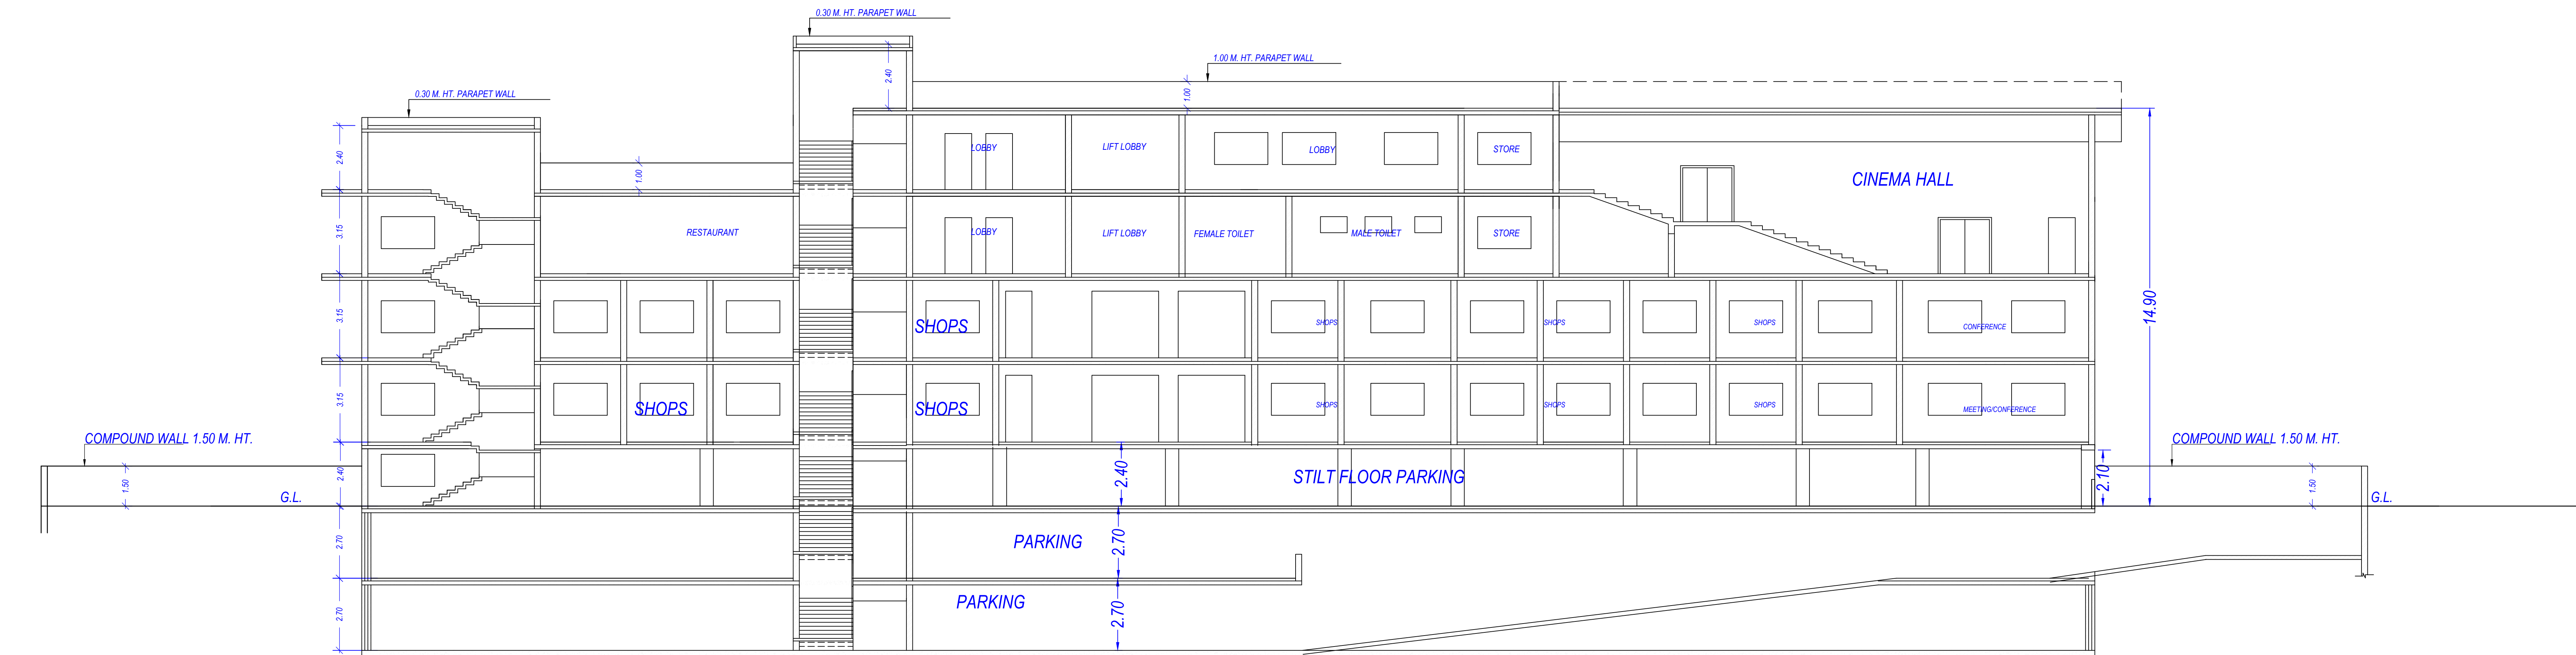


SECTION - XY
SCALE 1:200

Note: - 1) This drawing is prepared as per the current prevailing Building Bye Laws.
2) If Map sanctioned is used for purpose anything other than stated in application will lead to rejection of Map.

Total Plot Area: -	2701.64	Total FAR Area: -	3460.42
Total Coverage Area: -	1006.03	Total BUA Area: -	6799.22

OWNER'S NAME AND SIGNATURE
GURJEET SINGH CHADHA AND INDERJEET SINGH CHADHA
CHADHA.info@chadhaexports.com.9837055888
HARBHAJAN SINGH CHADHA
CHADHA.info@chadhaexports.com.9837055888
JASVEER KAUR
info@chadhaexports.com.9837055888

ARCHITECT'S NAME AND SIGNATURE
BHARAT MALIK
CA2017/89898

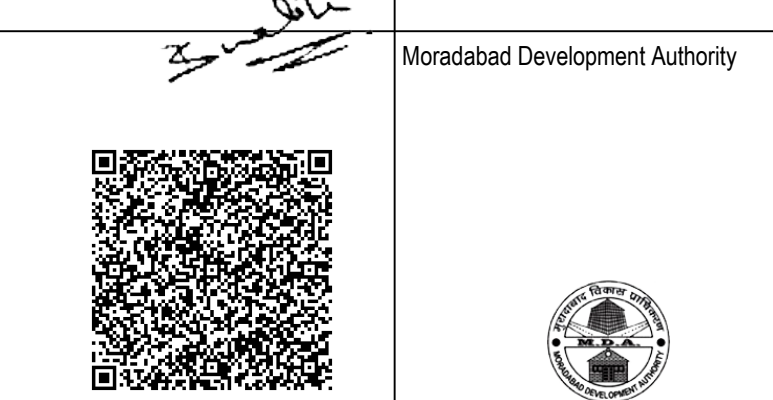

Name: MADHUSUDAN HULGI
Designation: Vice Chairman
Organization: MORADABAD DEVELOPMENT AUTHORITY
Date: 05-Oct-2021 10:12:22

Building Plan Application Number
MBDA/BP/20-21/0125

Sanctioned On
30 Sep 2021

Valid Till
04 Oct 2026

Approved By
Madhusudan Hulgi (Vice Chairman)

Examined By
GIRISH PANDAY (Junior engineer)

KAMLESH KUMAR SHUKLA (Junior engineer)

SATYAVRAT BHOWAL (Assistant Engineer/ ATP)

Kaushvendra Kumar Gautam (Town Planner)

Kaushvendra Kumar Gautam (Chief Town Planner)

Suresh Kumar Gupta (Secretary)