


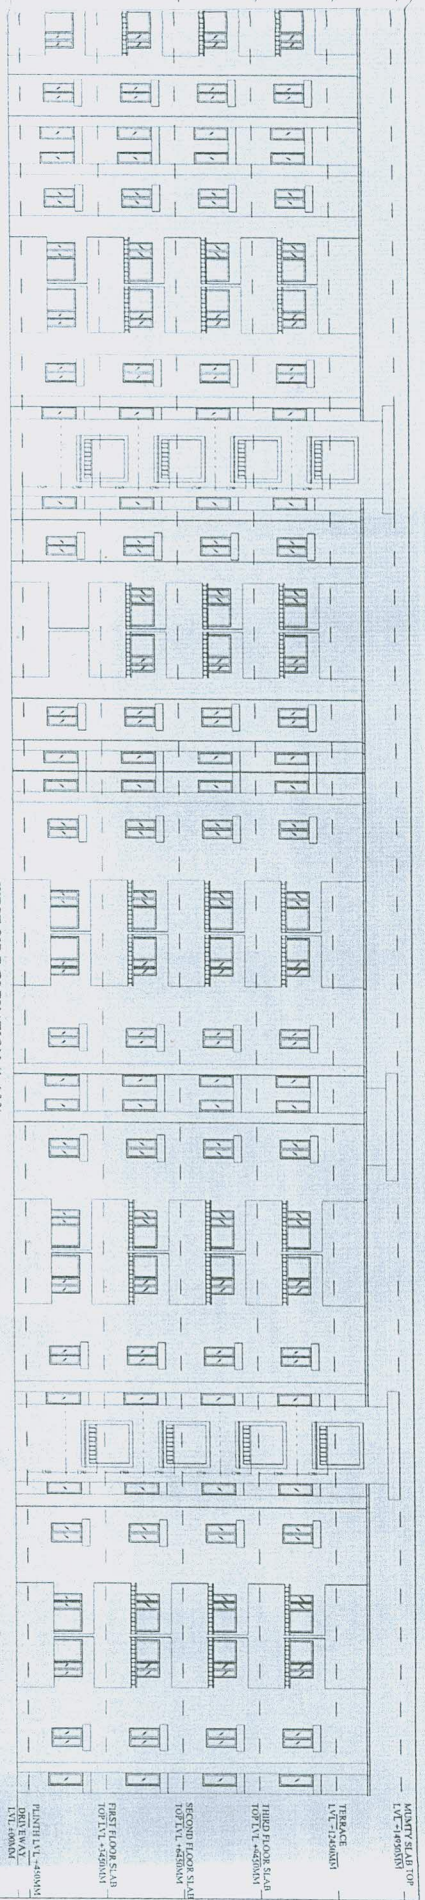
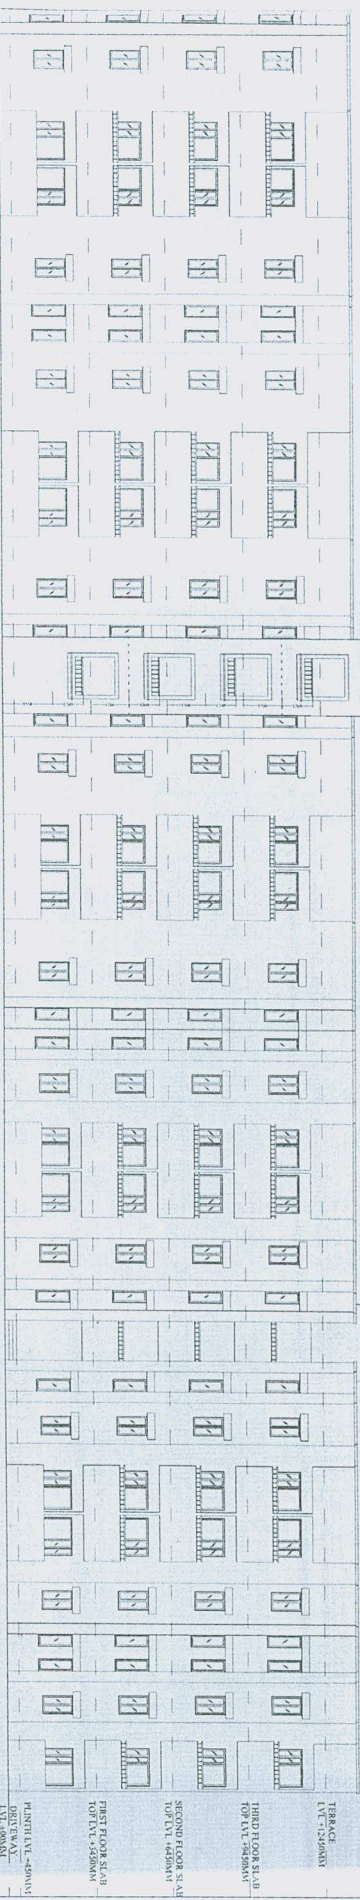
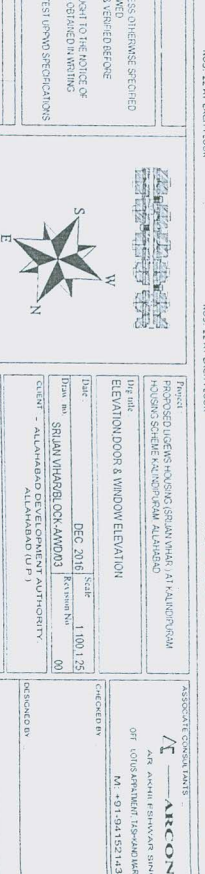


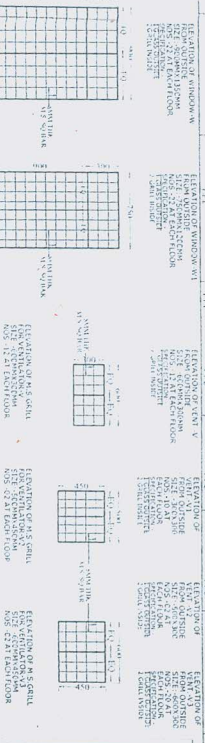

WEST SIDE ELEVATION (1:100)

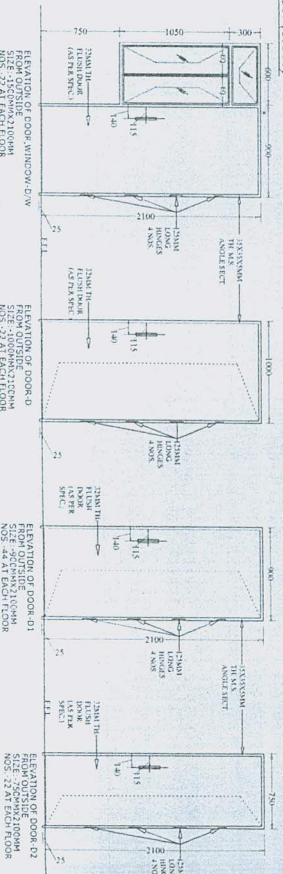


EAST SIDE ELEVATION (1:100)

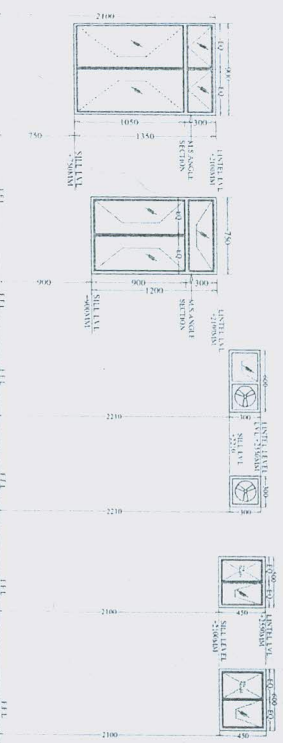

DOOR & WINDOW ELEVATION (1:35)

- NOTES**
1. ALL DIMENSIONS IN LINE DRAWINGS UNLESS OTHERWISE SPECIFIED.
 2. ALL DIMENSIONS SHALL BE CHECKED & VERIFIED BEFORE COMMENCEMENT OF THE WORK.

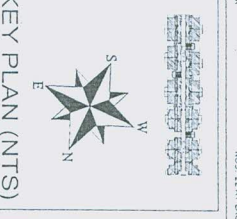


ARCONS

ARCHITECTS

100, 101, 102,1000.