


FLAT NO. 1 & FLAT NO. 02
FLAT NO. 3 & FLAT NO. 04

COVERED AREA WITHOUT BALCONY	26.99 SQM.
COVERED AREA WITH BALCONY	28.55 SQM.
CARPET AREA	21.95 SQM.
SUPER BUILTUP AREA	32.80 SQM.

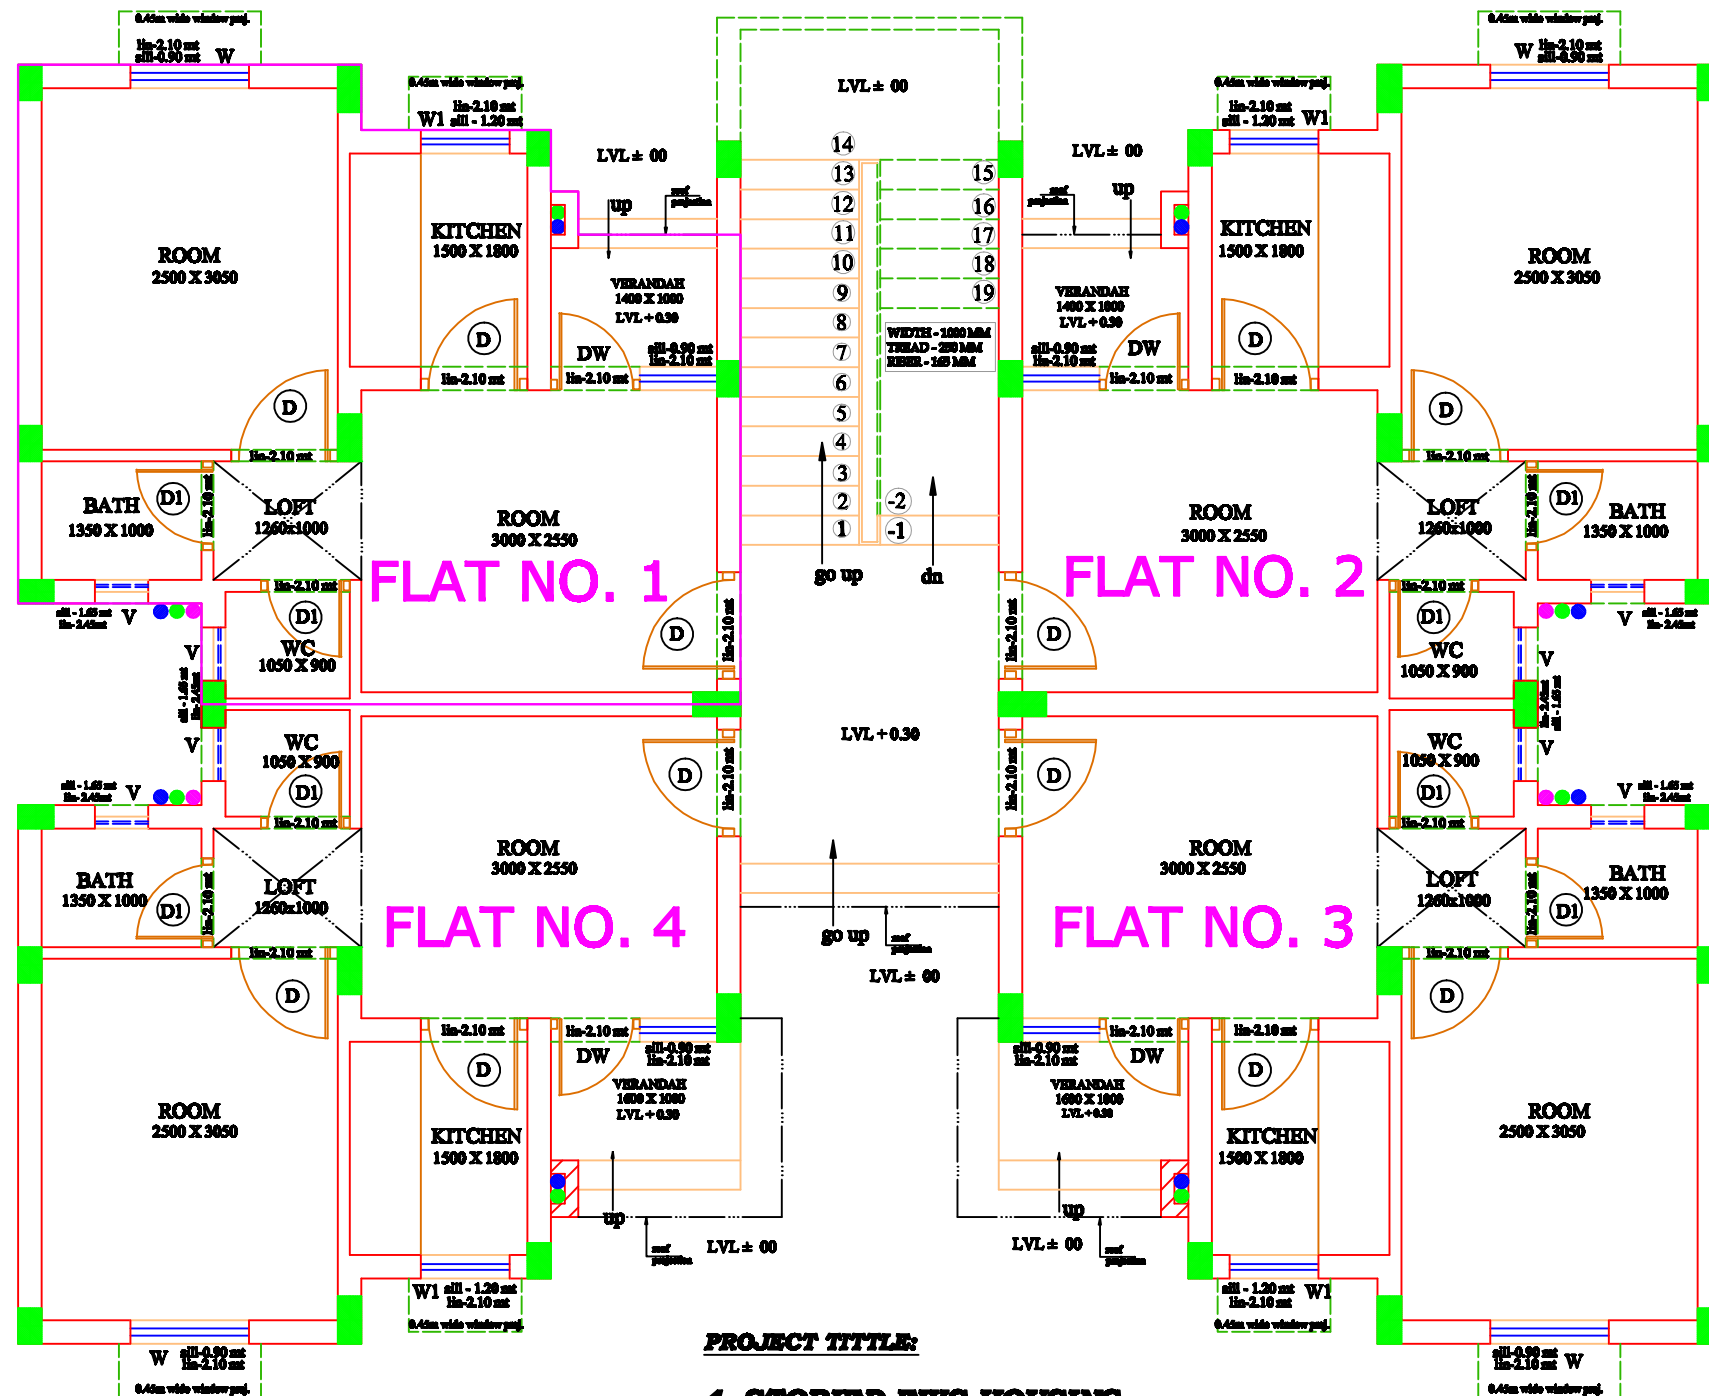

PROJECT TITLE:
4- STORIED EWS HOUSING ,
AT VILLAGE DHAKKA
GATA NO.-402,413,MORADABAD