

This drawing is a "COPYRIGHT" contents of this drawing or part thereof may not be used or reproduced without the permission of the Architect.

NORTH

PROJECT

PROPOSED GROUP HOUSING - 1
AT SECTOR-F, POKHET-1
SUSANT GOLF CITY
HI-TECH TOWNSHIP, LUCKNOW

NOTES

1. ALL DIM. ARE IN MM.
2. ALL FIRE CHECK DOORS ARE OF 2H RATING.

SCHEDULE OF DOORS & WINDOWS

S.NO.	TYPE	WIDTH	HEIGHT	SILL	LINTEL
01	AD1	900	1950	-	2100
02	AD2	750	2100	-	2100
03	D2	1000	2100	-	2100
04	D3	900	2100	-	2100
05	D4	750	2100	-	2100
06	FD1	1200	2100	-	2100
07	FD2	1200	2100	-	2100
08	GD1	1950	2100	-	2100
09	GD2	1400	2100	-	2100
10	GD3	1585	2100	-	2100
11	GD4	1585	2100	-	2100
12	MS1	1000	2100	-	2100
13	SD1	1500	2100	-	2100
14	SD2	1800	2100	-	2100
15	SD3	2100	2100	-	2100
16	SD4	2100	2100	-	2100
17	SD5	3000	2100	-	2100
18	BW	1800	1650	450	2100
19	J1	1000	2000	100	2100
20	V1	600	1050	1050	2100
21	W1	1500	1200	900	2100
22	W2	1200	1200	900	2100
23	W3	1050	1200	900	2100
24	W4	750	1200	900	2100

To,

Vice chairman

L.D.A. Lucknow

Re: Compliance Drawing in terms of the Condition No. 13 of Building Permit No. 41149 dated 23.02.2017 issued by L.D.A. road with Airport Authority of India NCC letter No. 1326 - 1329 dt. 28.08.2017 in respect of this building permit.

Architect

Related to Aryavarta

SG City, Lucknow

For
MENTOR INFRASTRUCTURE
PRIVATE LIMITED

SUBMISSION DRAWING

(BLOCK-2)

DRAWING TITLE

FLOOR PLANS

DEALT BY

GEETA

CHECKED BY

LALIT

SCALE

1:100

DATE

OCT-2018

यह मानचित्र सखनक महायोजना 2031 तथा सखन उपविधि 2008 तथा संशोधित 2011 एवं 2016 तथा समक शहानदेशो के अनुसार तैयार किया गया है।

CONSULTANT

REPL
RUDRABHISHIK ENTERPRISES PVT. LTD.
TOWN & COUNTRY PLANNERS, ARCHITECTS & INTERIOR
DESIGNERS SURVEY CIVIL
SERVICES DESIGNERS
GROUND FLOOR, YUVA BHAWAN, COMPLEX, 13 RANA
PRATAP MARG LUCKNOW.
CALL - 88523 22846

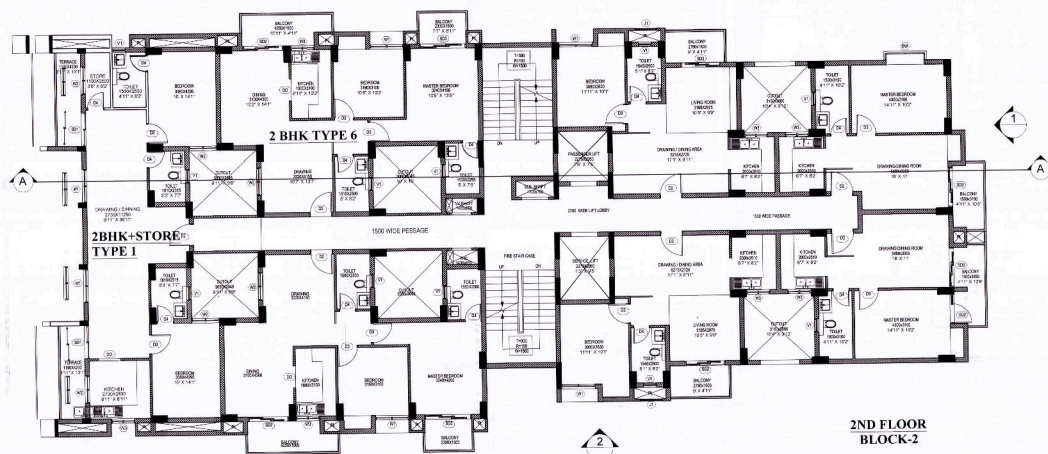
CLIENT/ OWNERS

MENTOR INFRASTRUCTURE
PRIVATE LIMITED
3rd Floor, E-Block Corporate Tower, Vohra Road,
Gurgaon, Haryana, India. PIN-122001
FOR and On behalf of - ANSAL sup
ANSAL PROPERTIES &
INFRASTRUCTURE LTD
115, Anand Bhawan
Rd, G.D. Singh, New Delhi - 110001


ARCHITECT'S SIGNATURE

DRAWING NUMBER - GH/Hi-TECH/LK/SUB-04B


OWNER'S SIGNATURE




2ND FLOOR
BLOCK-2

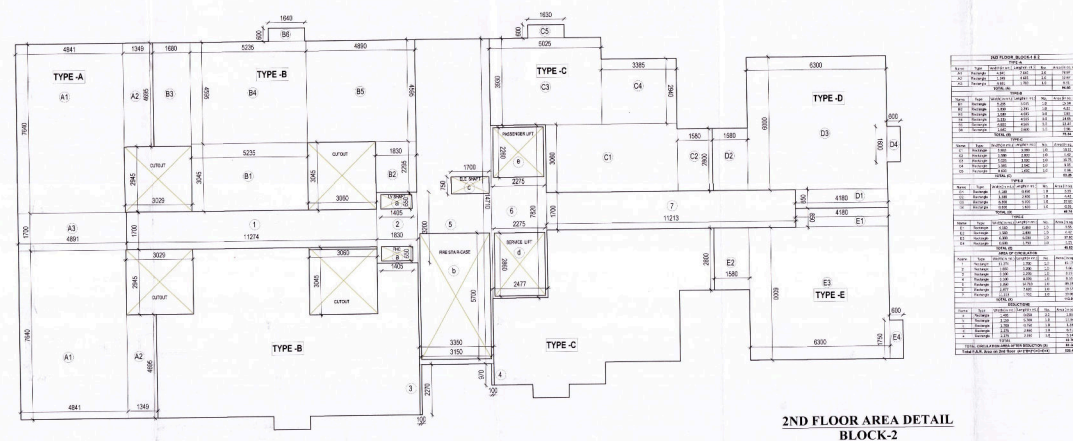


2ND FLOOR AREA DETAIL
BLOCK-2

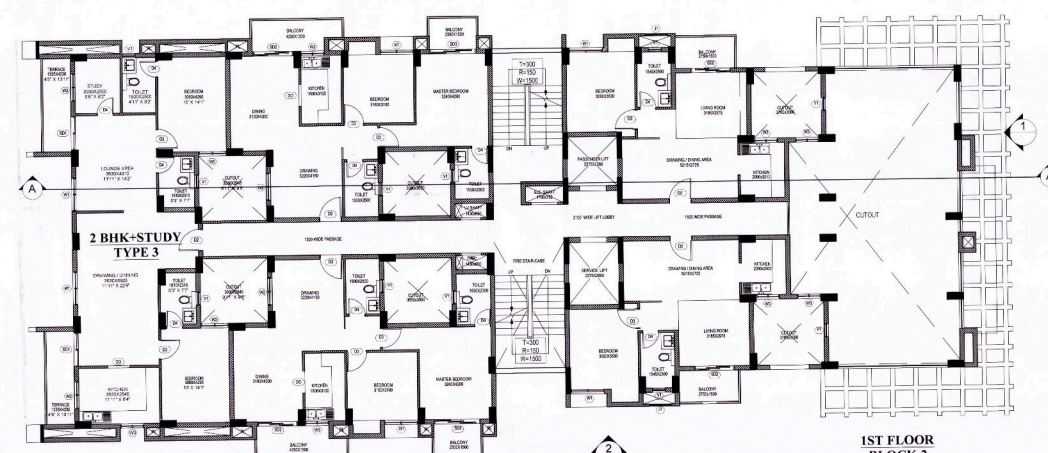


1ST FLOOR
BLOCK-2

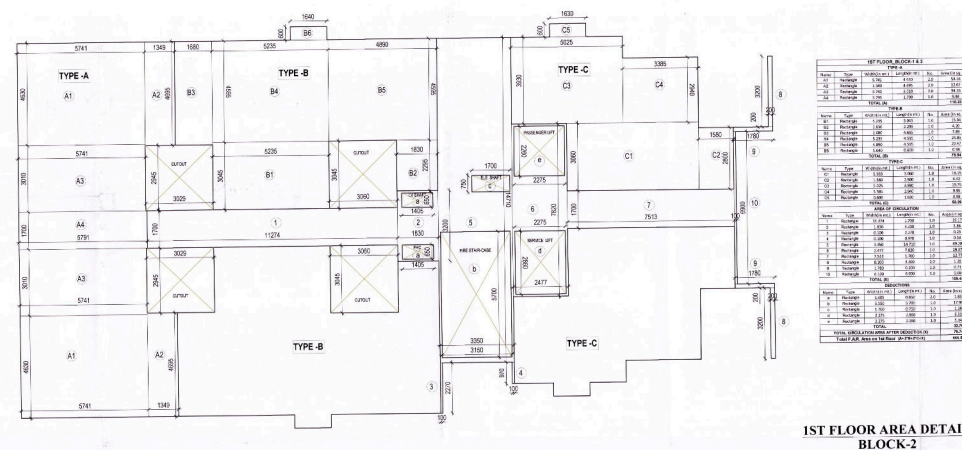


1ST FLOOR AREA DETAIL
BLOCK-2

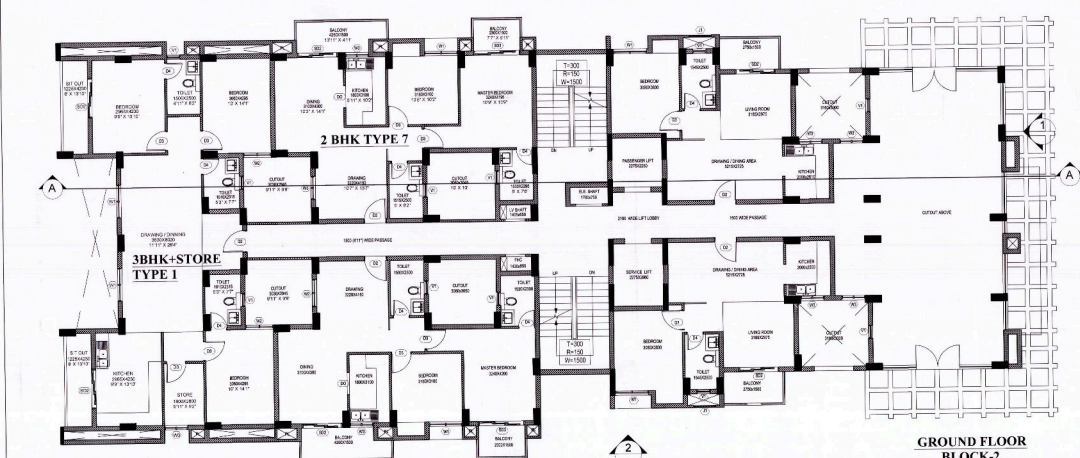

GROUND FLOOR
BLOCK-2

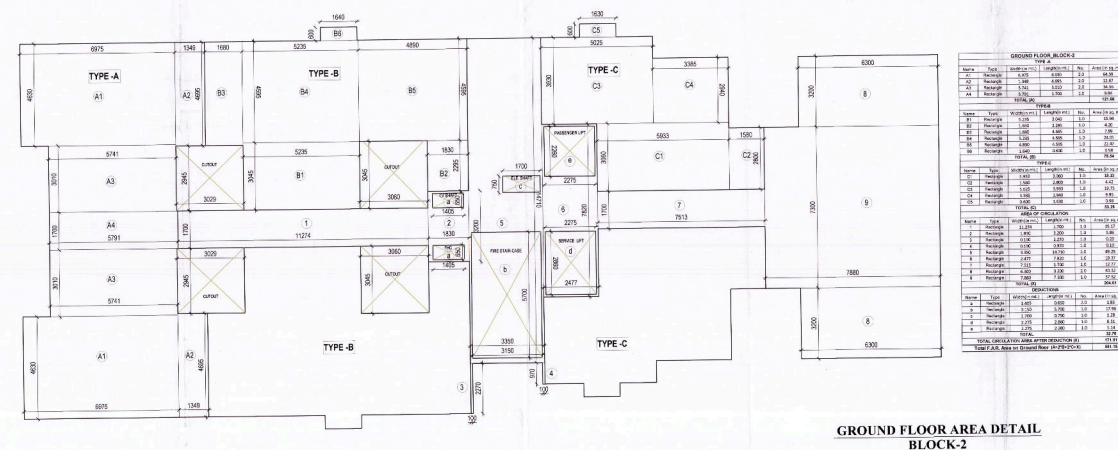

GROUND FLOOR AREA DETAIL
BLOCK-2

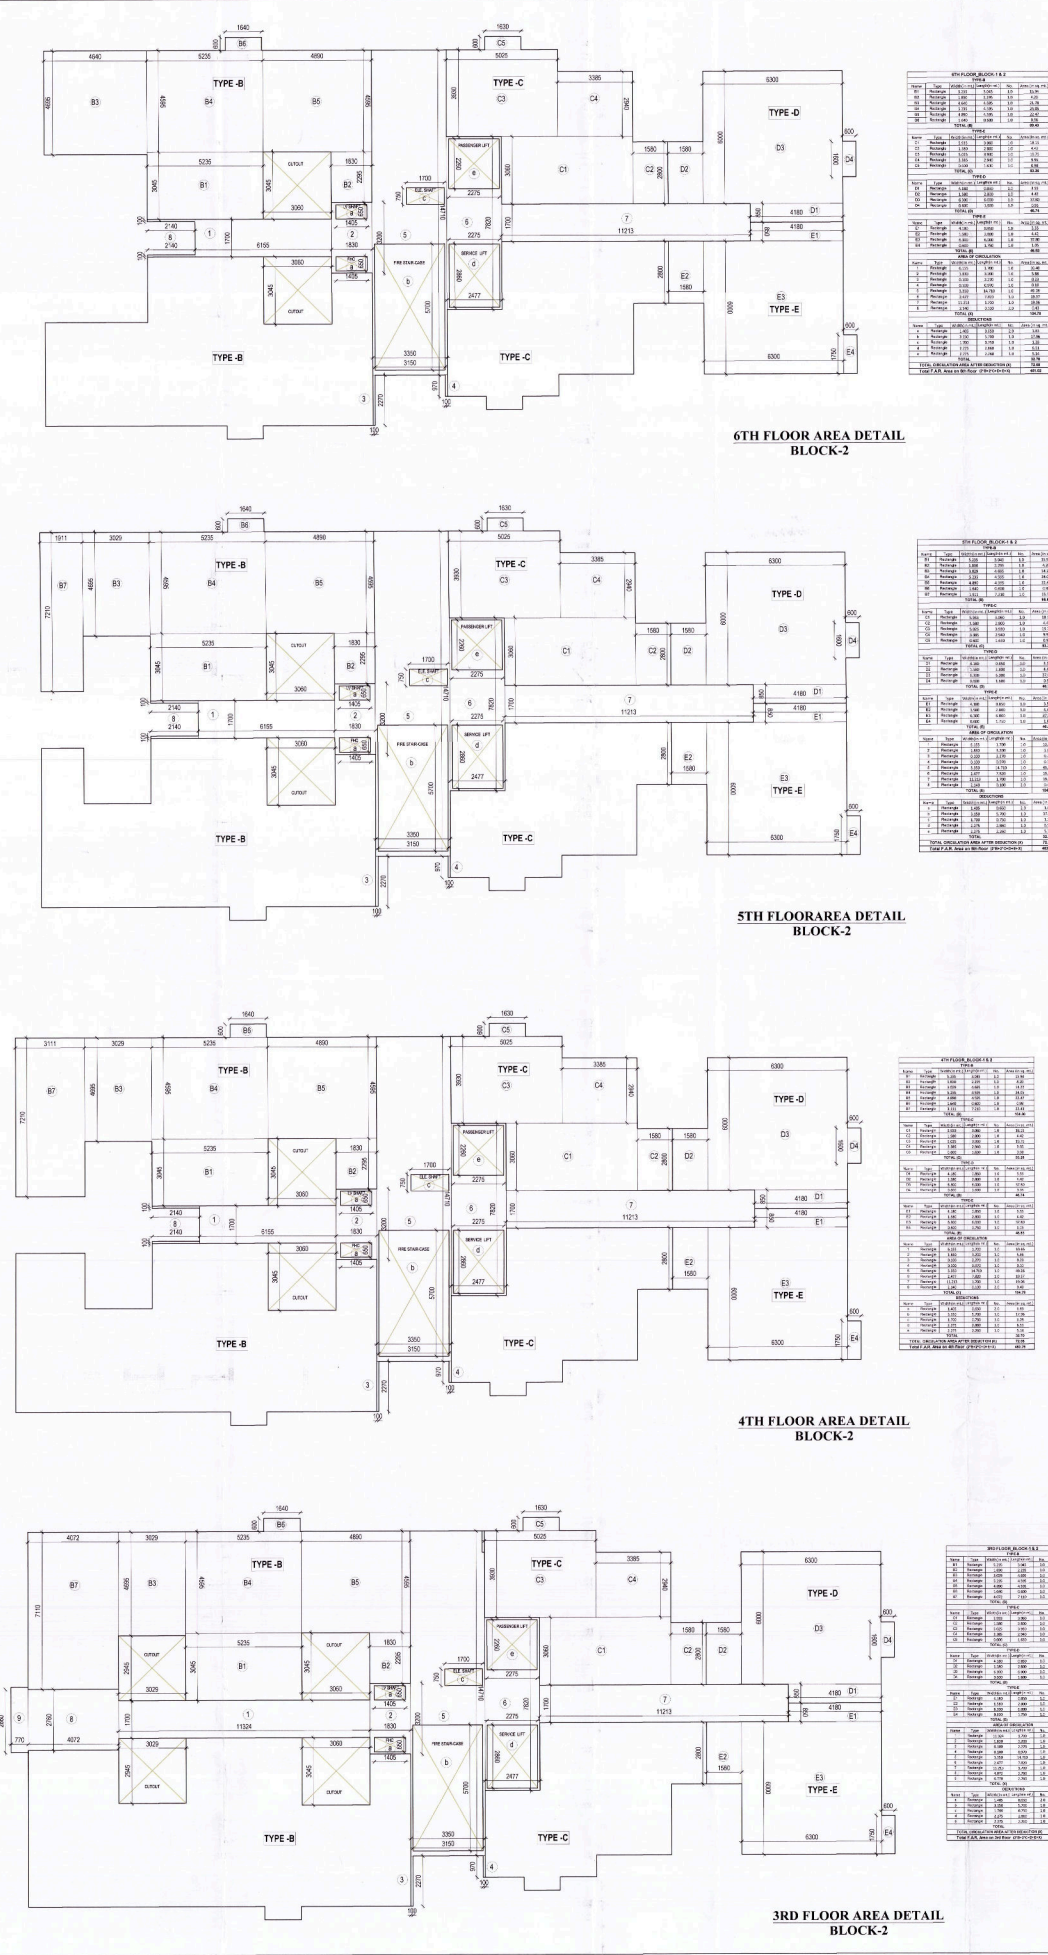

This drawing is a "COPYRIGHT" contents of this drawing or part thereof may not be used or reproduced without the permission of the Architect

NORTH

PROJECT
PROPOSED GROUP HOUSING - I
AT SECTOR-F, POCKET-I
SUSHANT GOLF CITY
HI-TECH TOWNSHIP, LUCKNOW

NOTES
1. ALL DIM. ARE IN MM.
2. ALL FIRE CHECK DOORS ARE OF 2H RATING.

S.NO.	TYPE	WIDTH	HEIGHT	SILL	LINTEL
01	AD1	900	1950	-	2100
02	AD2	750	2100	-	2100
03	D2	1000	2100	-	2100
04	D3	900	2100	-	2100
05	D4	750	2100	-	2100
06	FD1	1200	2100	-	2100
07	FD2	1200	2100	-	2100
08	GD1	1950	2100	-	2100
09	GD2	1400	2100	-	2100
10	GD3	1585	2100	-	2100
11	GD4	1585	2100	-	2100
12	MS1	1000	2100	-	2100
13	SD1	1500	2100	-	2100
14	SD2	1800	2100	-	2100
15	SD3	2100	2100	-	2100
16	SD4	2100	2100	-	2100
17	SD5	3000	2100	-	2100
18	BW	1800	1650	450	2100
19	J1	1000	2000	100	2100
20	V1	600	1050	1050	2100
21	W1	1500	1200	900	2100
22	W2	1200	1200	900	2100
23	W3	1050	1200	900	2100
24	W4	750	1200	900	2100

To,
Vice chairman
L.D.A. Lucknow

Re: Compliance Drawing in terms of the Condition No. 13 of Building Permit No. 41149 dated 23.02.2017 issued by L.D.A. read with Airport Authority of India NOC letter No. 1326 - 1329 dt. 28.08.2017 in respect of this building permit.

Architect
Related to Aryavarta
SG City, Lucknow

For
MENTOR INFRASTRUCTURE
PRIVATE LIMITED

SUBMISSION DRAWING
(BLOCK-2)

DRAWING TITLE
FLOOR PLANS

DEALT BY
GEETA

CHECKED BY
LALIT

SCALE
1:100

DATE
OCT-2018

यह मानचित्र लखनऊ महानगरपालिका 2031 तथा मन्त्र उपविधि 2008 यथा संशोधित 2011 एवं 2016 तथा सम्यक शासनादेशों के अनुरूप तैयार किया गया है।

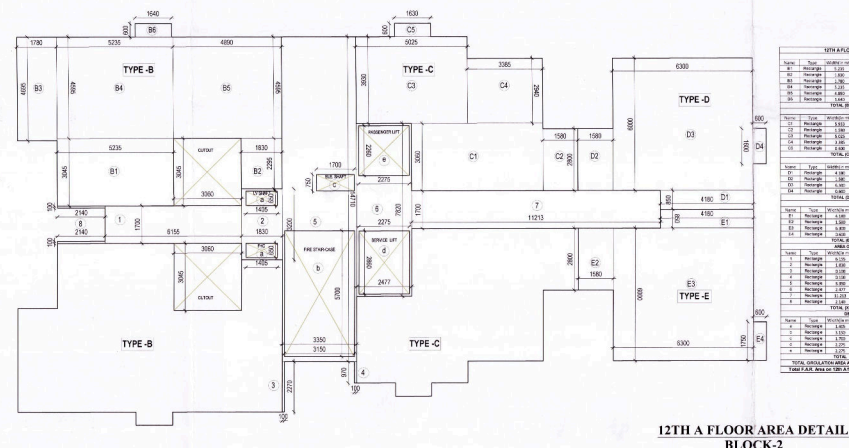
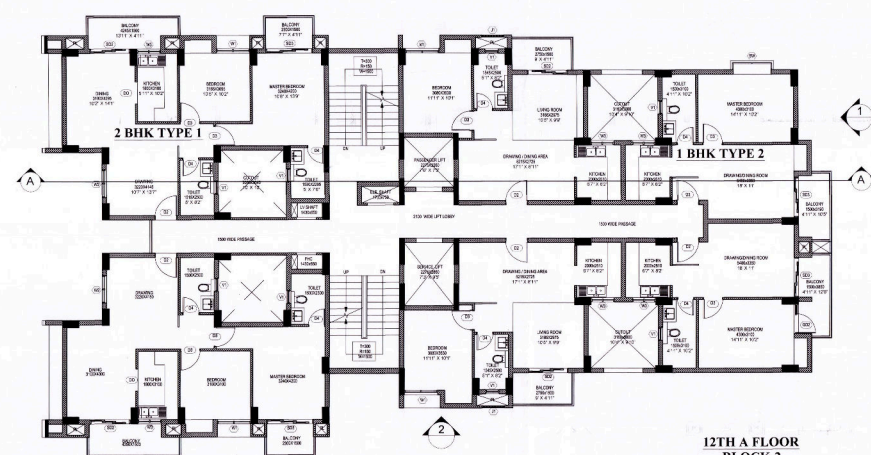
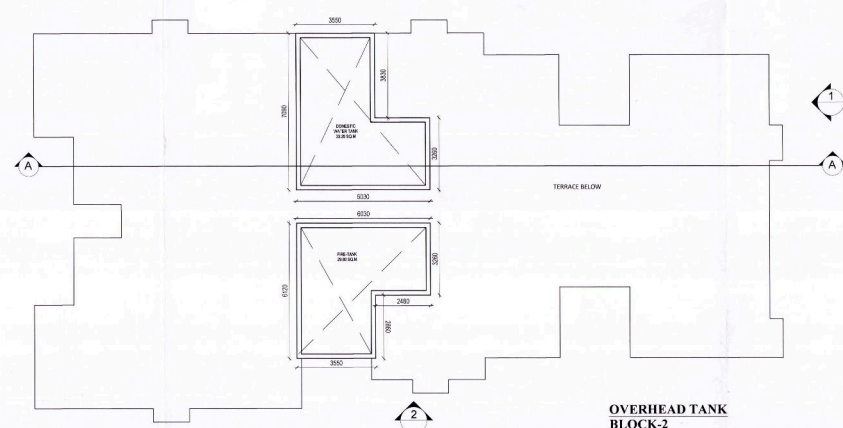
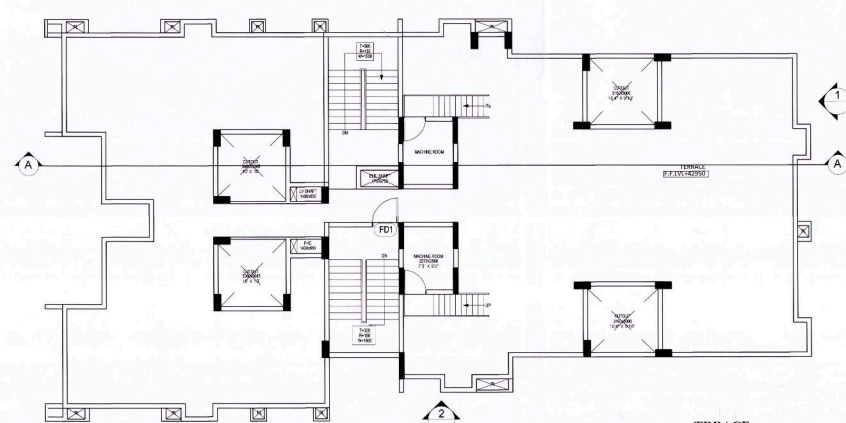
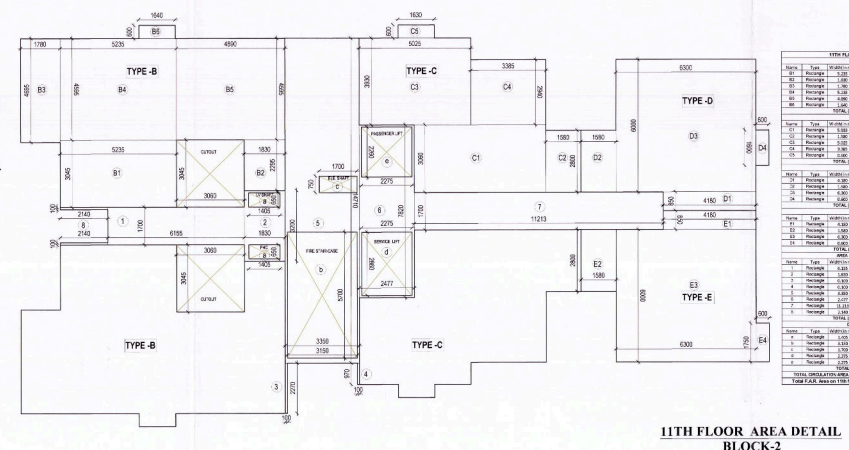
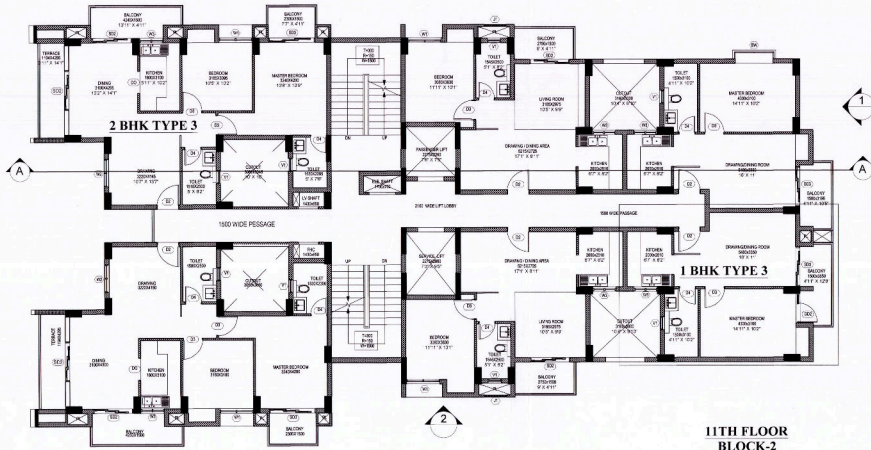
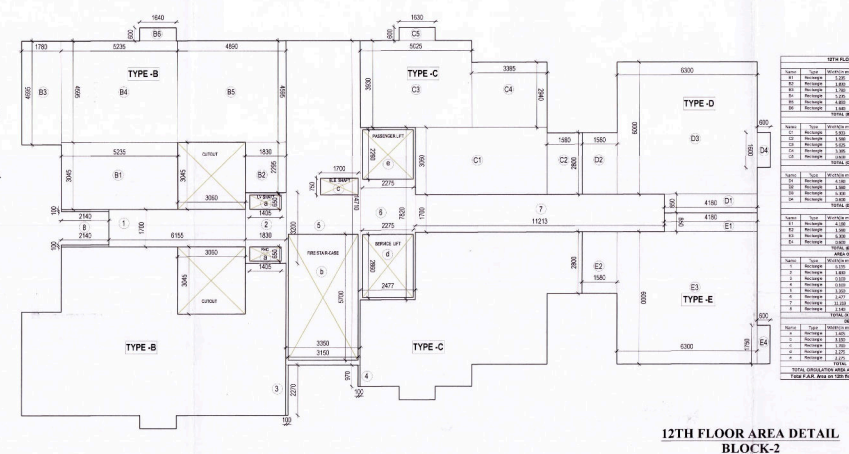
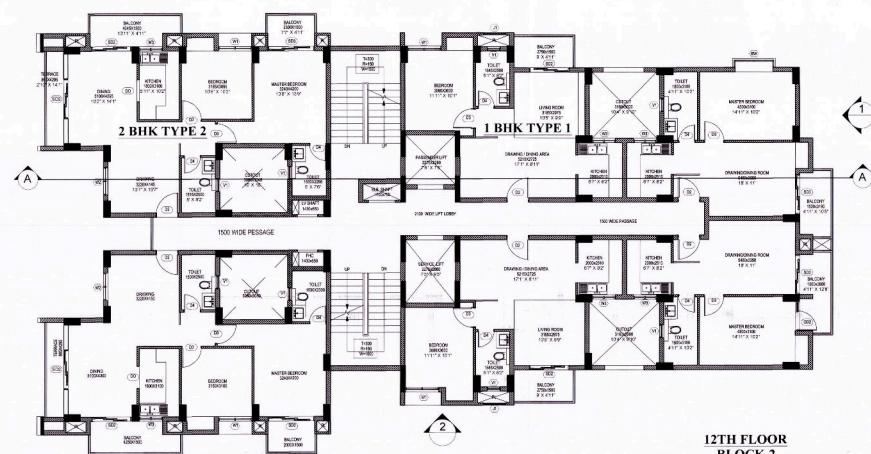
CONSULTANT
REPE
RUORABHISHEK ENTERPRISES PVT. LTD.
TOWN & COUNTRY PLANNERS, ARCHITECTS & INTERIOR DESIGNERS, SURVEY, CIVIL, SERVICES DESIGNERS.
GROUND FLOOR, YUVA BHAWAN, YUVA COMPLEX, 13 RAMA PRASAD MARG, LUCKNOW.
CALL: (0522) 2201465

CLIENT/ OWNERS
M/s MENTOR INFRASTRUCTURE PRIVATE LIMITED
2nd Floor, Eternity Corporate Tower, Vikas Khurd, Gomti Nagar, Lucknow-226002
FOR and On behalf of: - M/s MENTOR INFRASTRUCTURE PRIVATE LIMITED
13, K.G. Marg, New Delhi - 110001

ARCHITECT'S SIGNATURE
VINEET KUMAR
Regd. No. - CA/200504501

OWNER'S SIGNATURE

DRAWING NUMBER - GH/HI-TECH/LKO/SUB-05b

[illegible]

STATIONARY BLOCK 3.3						
TABLE 1						
Age (yr)	Sex	Length (cm)	Weight (g)	Sex	Length (cm)	
61	Male	3.10	3.30	62	Male	3.10
63	Female	3.10	3.30	64	Female	3.10
65	Male	3.10	3.30	66	Male	3.10
68	Female	3.10	3.30	69	Female	3.10
70	Male	3.10	3.30	71	Male	3.10
72	Female	3.10	3.30	73	Female	3.10
74	Male	3.10	3.30	75	Male	3.10
76	Female	3.10	3.30	77	Female	3.10
78	Male	3.10	3.30	79	Male	3.10
80	Female	3.10	3.30	81	Female	3.10
82	Male	3.10	3.30	83	Male	3.10
84	Female	3.10	3.30	85	Female	3.10
86	Male	3.10	3.30	87	Male	3.10
88	Female	3.10	3.30	89	Female	3.10
90	Male	3.10	3.30	91	Male	3.10
92	Female	3.10	3.30	93	Female	3.10
94	Male	3.10	3.30	95	Male	3.10
96	Female	3.10	3.30	97	Female	3.10
98	Male	3.10	3.30	99	Male	3.10
100	Female	3.10	3.30	101	Female	3.10
102	Male	3.10	3.30	103	Male	3.10
104	Female	3.10	3.30	105	Female	3.10
106	Male	3.10	3.30	107	Male	3.10
108	Female	3.10	3.30	109	Female	3.10
110	Male	3.10	3.30	111	Male	3.10
112	Female	3.10	3.30	113	Female	3.10
114	Male	3.10	3.30	115	Male	3.10
116	Female	3.10	3.30	117	Female	3.10
440	Female	3.10	3.30	441	Female	3.10
442	Male	3.10	3.30	443	Male	3.10
444	Female	3.10	3.30	445	Female	3.10
446	Male	3.10	3.30	447	Male	3.10
448	Female	3.10	3.30	449	Female	3.10
450	Male	3.10	3.30	451	Male	3.10
452	Female	3.10	3.30	453	Female	3.10
454	Male	3.10	3.30	455	Male	3.10
456	Female	3.10	3.30	457	Female	3.10
458	Male	3.10	3.30	459	Male	3.10
460	Female	3.10	3.30	461	Female	3.10
462	Male	3.10	3.30	463	Male	3.10
464	Female	3.10	3.30	465	Female	3.10
466	Male	3.10	3.30	467	Male	3.10
468	Female	3.10	3.30	469	Female	3.10
470	Male	3.10	3.30	471	Male	3.10
472	Female	3.10	3.30	473	Female	3.10
474	Male	3.10	3.30	475	Male	3.10
476	Female	3.10	3.30	477	Female	3.10
478	Male	3.10	3.30	479	Male	3.10
48						

This drawing is a "COPYRIGHT" contents
of this drawing or part thereof may
not be used or reproduced without
the permission of the Architect

NORTH

PROJECT

PROPOSED GROUP HOUSING - 1
AT SECTOR-F, POCKET-1
SUSHANT GOLF CITY
HI-TECH TOWNSHIP, LUCKNOW

1. ALL DIM. ARE IN MM.
2. ALL FIRE CHECK DOORS ARE OF 2H RATING.

SCHEDULE OF DOORS & WINDOWS					
S.NO.	TYPE	WIDTH	HEIGHT	SILL	LINT
01	AD1	900	1950	-	2100
02	AD2	750	2100	-	2100
03	D2	1000	2100	-	2100
04	D3	900	2100	-	2100
05	D4	750	2100	-	2100
06	FD1	1200	2100	-	2100
07	FD2	1200	2100	-	2100
08	GD1	1950	2100	-	2100
09	GD2	1400	2100	-	2100
10	GD3	1585	2100	-	2100
11	GD4	1585	2100	-	2100
12	MS1	1000	2100	-	2100
13	SD1	1500	2100	-	2100
14	SD2	1800	2100	-	2100
15	SD3	2100	2100	-	2100
16	SD4	2100	2100	-	2100
17	SD5	3000	2100	-	2100
18	BW	1800	1650	450	2100
19	J1	1000	2000	100	2100
20	V1	600	1050	1050	2100
21	W1	1500	1200	900	2100
22	W2	1200	1200	900	2100
23	W3	1050	1200	900	2100
24	W4	750	1200	900	2100

To,
Vice chairman
L.D.A. Lucknow

Re: Compliance Drawing in terms of the Condition No. 13 of Building Permit No. 41149 dated 23.02.2017 issued by L.D.A. read with Airport Authority of India NOC letter No. 1326 - 1329 dt. 28.08.2017 in respect of this building permit.

Architect

For 
MENTOR INFRASTRUCTURE
PRIVATE LIMITED

Related to Aryavarta
SG City; Lucknow

SUBMISSION DRAWING

(BLOCK- 2)

DRAWING TITLE

FLOOR PLANS

DEALT BY

--

GEETA

100

	DATE
--	------

1:100

OCT-2018

यह मानचित्र लखनऊ महायोजना 2031 तथा भवन उपविधि 2008 यथा संशोधित 2011 एवं 2016 तथा सम्यक शासनादेशो के अनुरूप तैयार किया गया है।	03-1-2018
---	-----------

CONSULTANT	
------------	--

REPL
RUDRABHISHEK ENTERPRISES PVT. LTD.
TOWN & COUNTRY PLANNERS, ARCHITECTS & INTERIOR
DESIGNERS, SURVEY CIVIL,
SERVICES DESIGNERS
GROUND FLOOR, YUVA BHAWAN, YMCA COMPLEX, 13 RAJ
PRATAP MARG LUDHIANA.
CALL - (0522) 2206165

CLIENT/ OWNERS

M/s MENTOR INFRASTRUCTURE
PRIVATE LIMITED
3rd Floor, Elidco Corporate Tower, Vibhuti Khar,
Gomti Nagar, Lucknow-UP, PIN-226010

FOR and On behalf of - ANSAL a/c.

**ANSAL PROPERTIES &
INFRASTRUCTURE LTD.**
115, Ansal Bazaar,
15, K.G. Marg, New Delhi - 110001.

VIRESH KUMAR
Architect
Regd. No. : CA/2005/354

ARCHITECT'S SIGNATURE



DRAWING NUMBER - GH/Hi-TECH/LKO/SUB-07b