



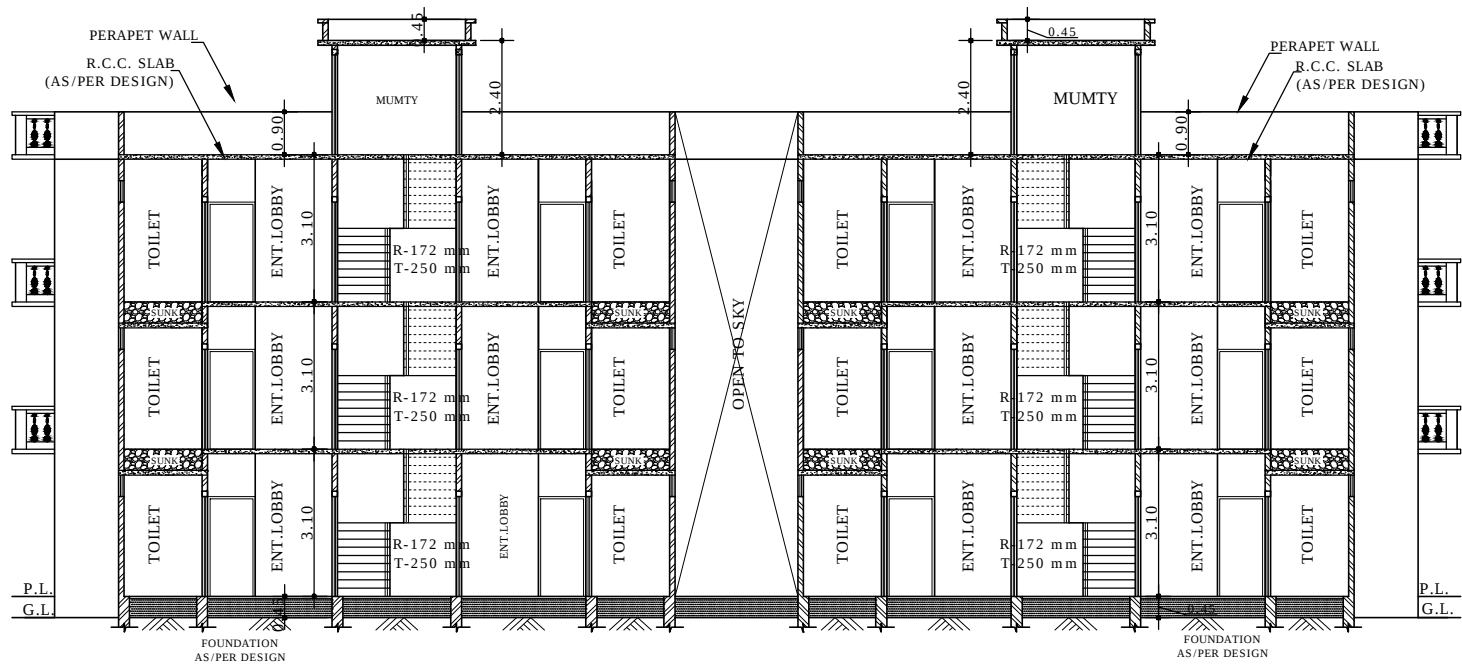


SECTION AT - A, B (L.I.G. HOUSES)




FRONT ELEVATION (L.I.G. HOUSES)

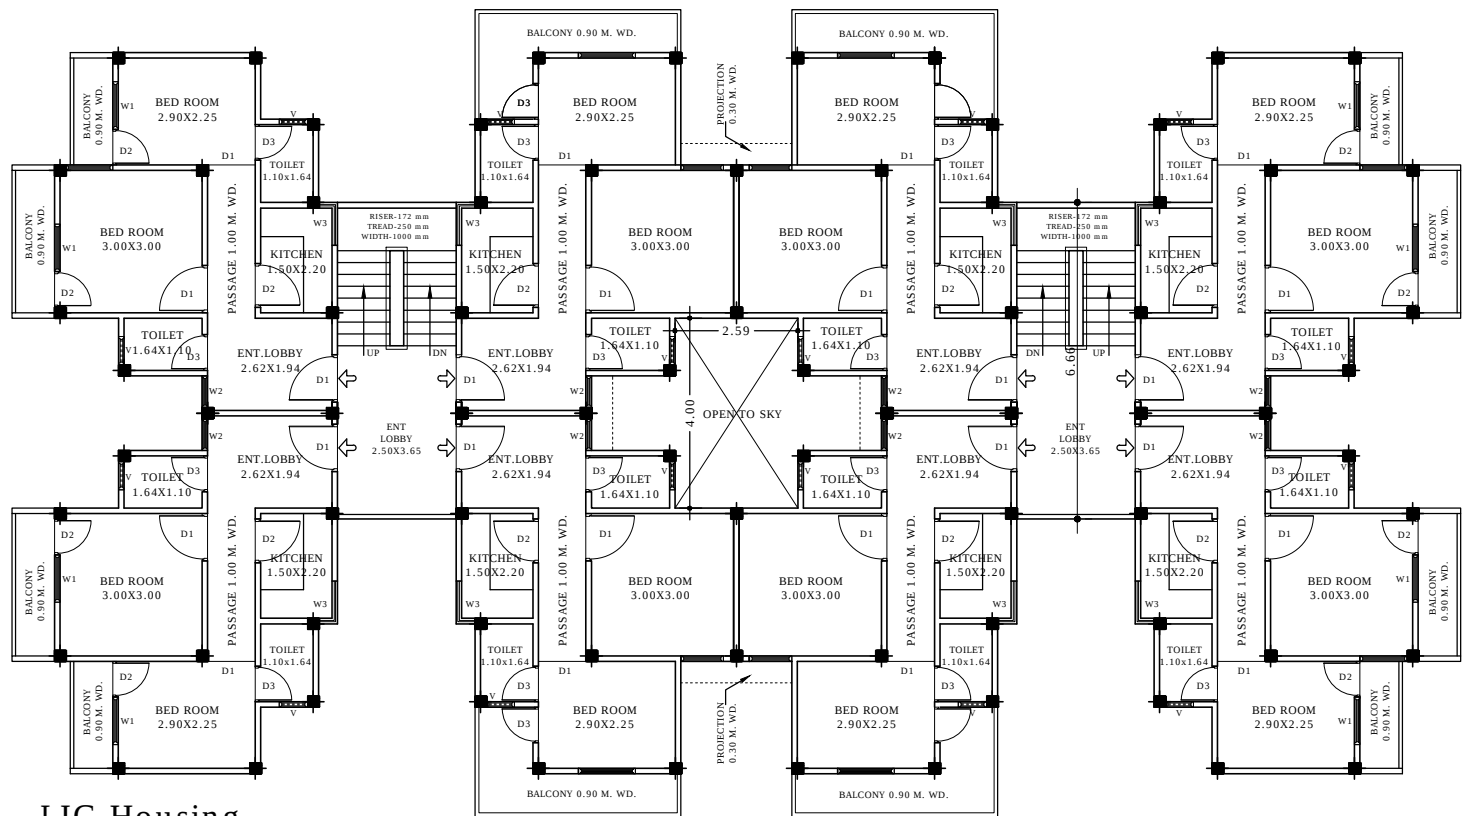

LIG Housing
Typical Floor Plan

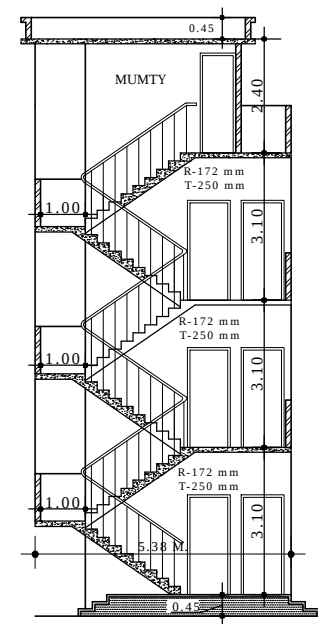

E.W.S.HOUSES STAIR DETAIL

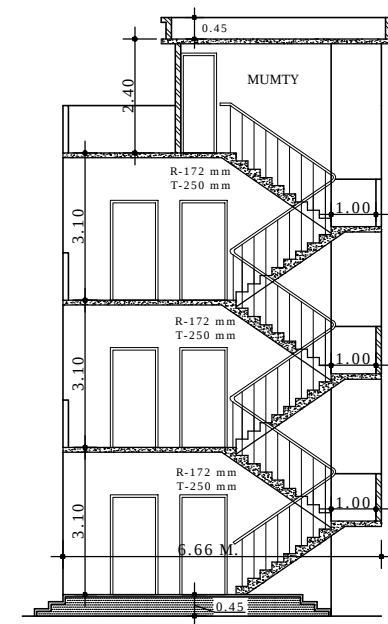

L.I.G.HOUSES STAIR DETAIL