



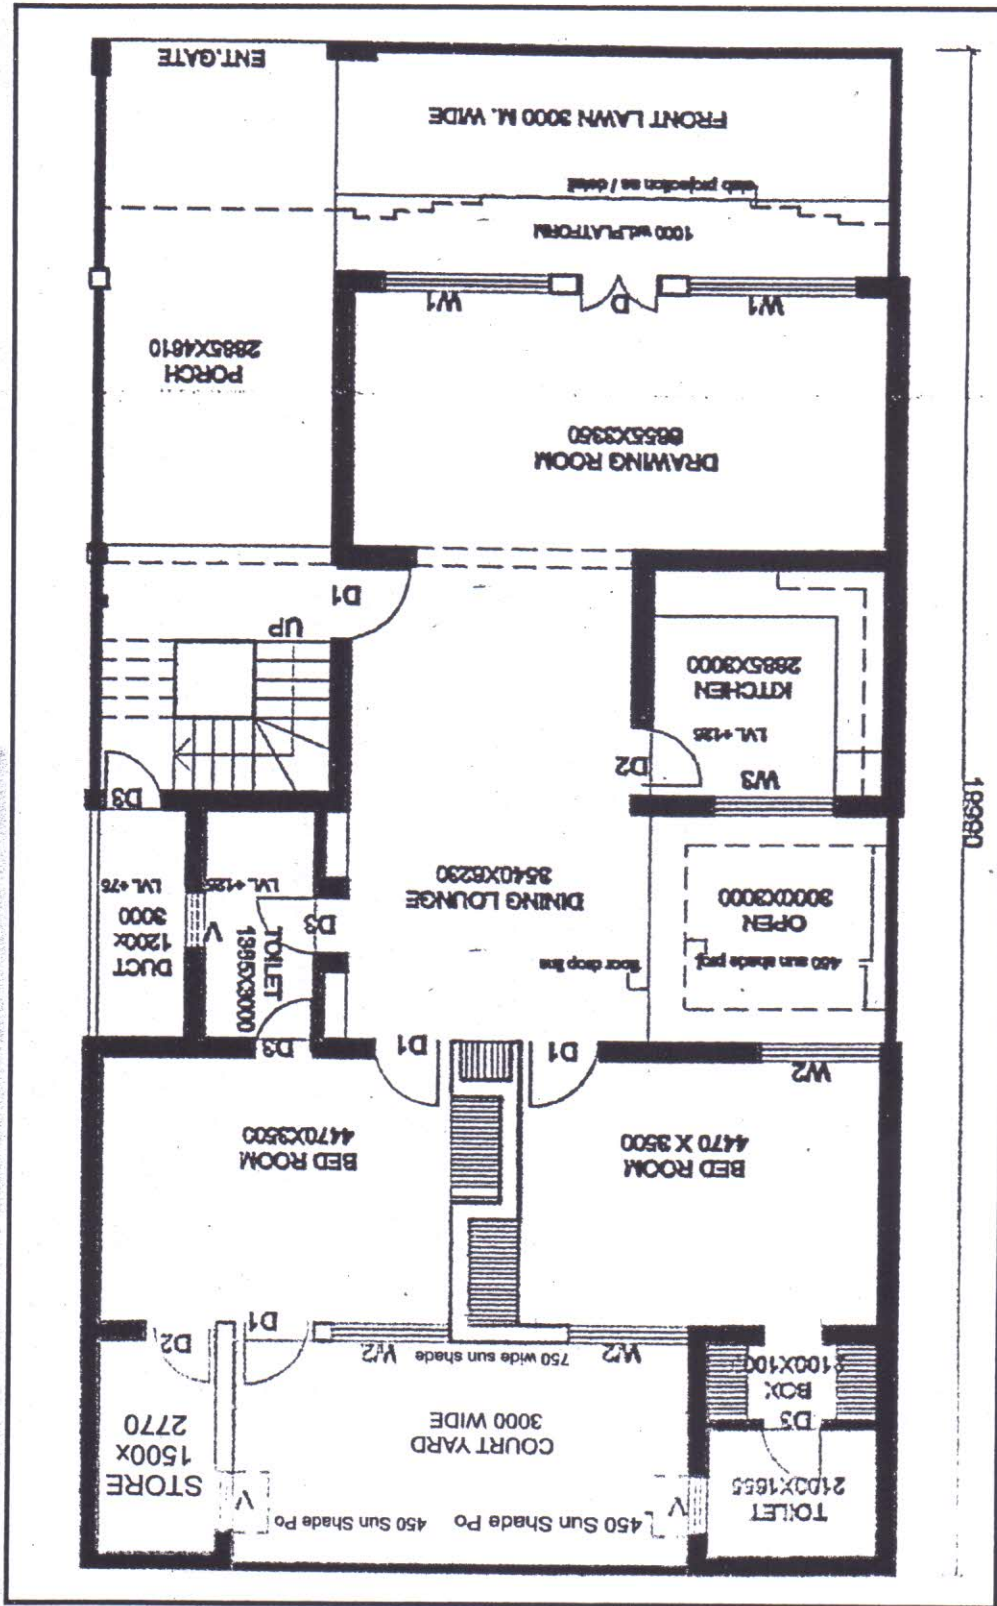

Ground Floor Plan 128/200