


48- UNIT CLUSTER

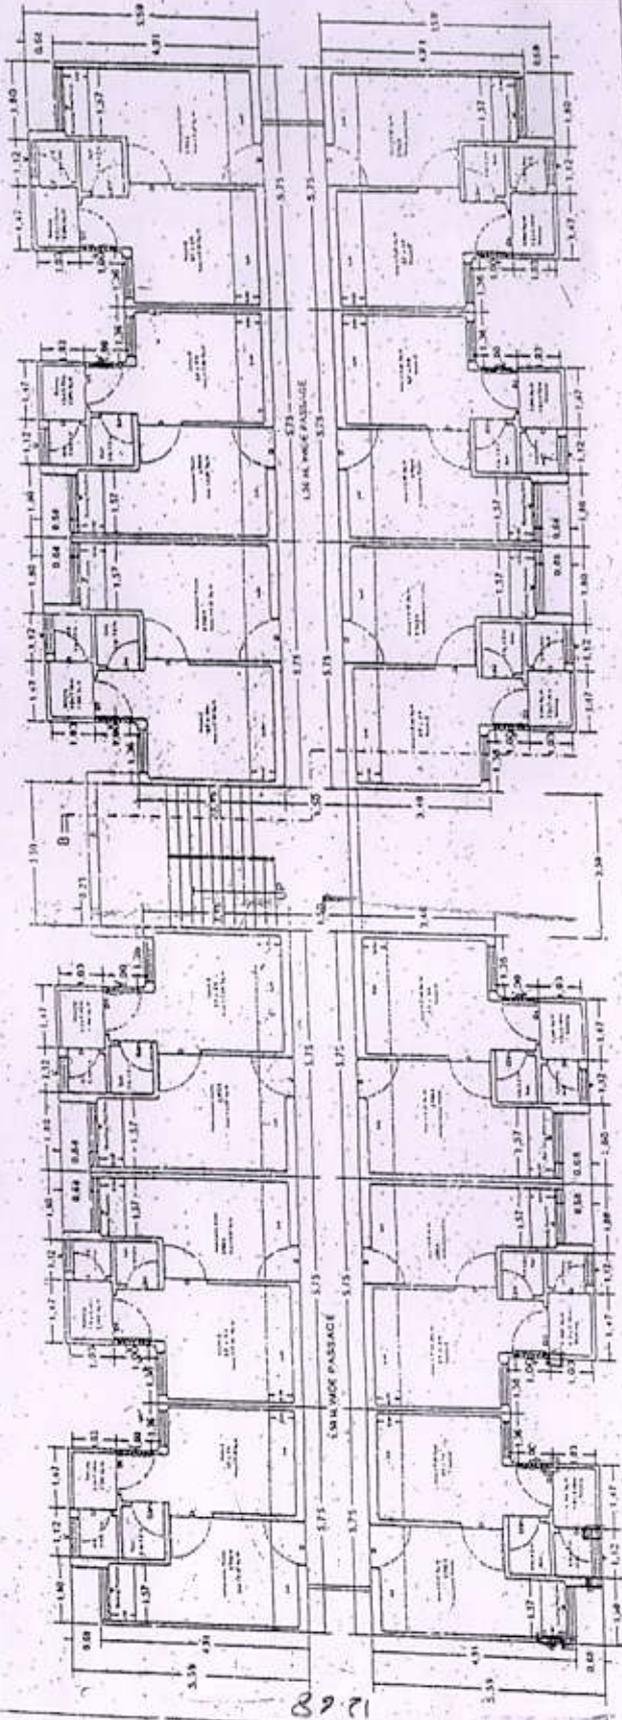

BLOCK FLAN FOR
PM AWAS YOJNA

BLOCK BUILT-UP AREA ON GROUND FLOOR = 408.84 SQ.M.
 CARPET AREA = 22.77 SQ.M.
 CIRCULATION AREA OF ONE FL = 71.06 SQ.M
 SUPER AREA OF ONE UNIT = 34.07 SQM
 NO. OF FLOORS = G+3
 BLOCK BUILT-UP AREA ON ALL FLOOR = 1635.36 SQ.M.

BB

Dr. Arch. Ramer

(P.O. No. 120)

K. S. S. S.

AS. S. S. S.

Blad