



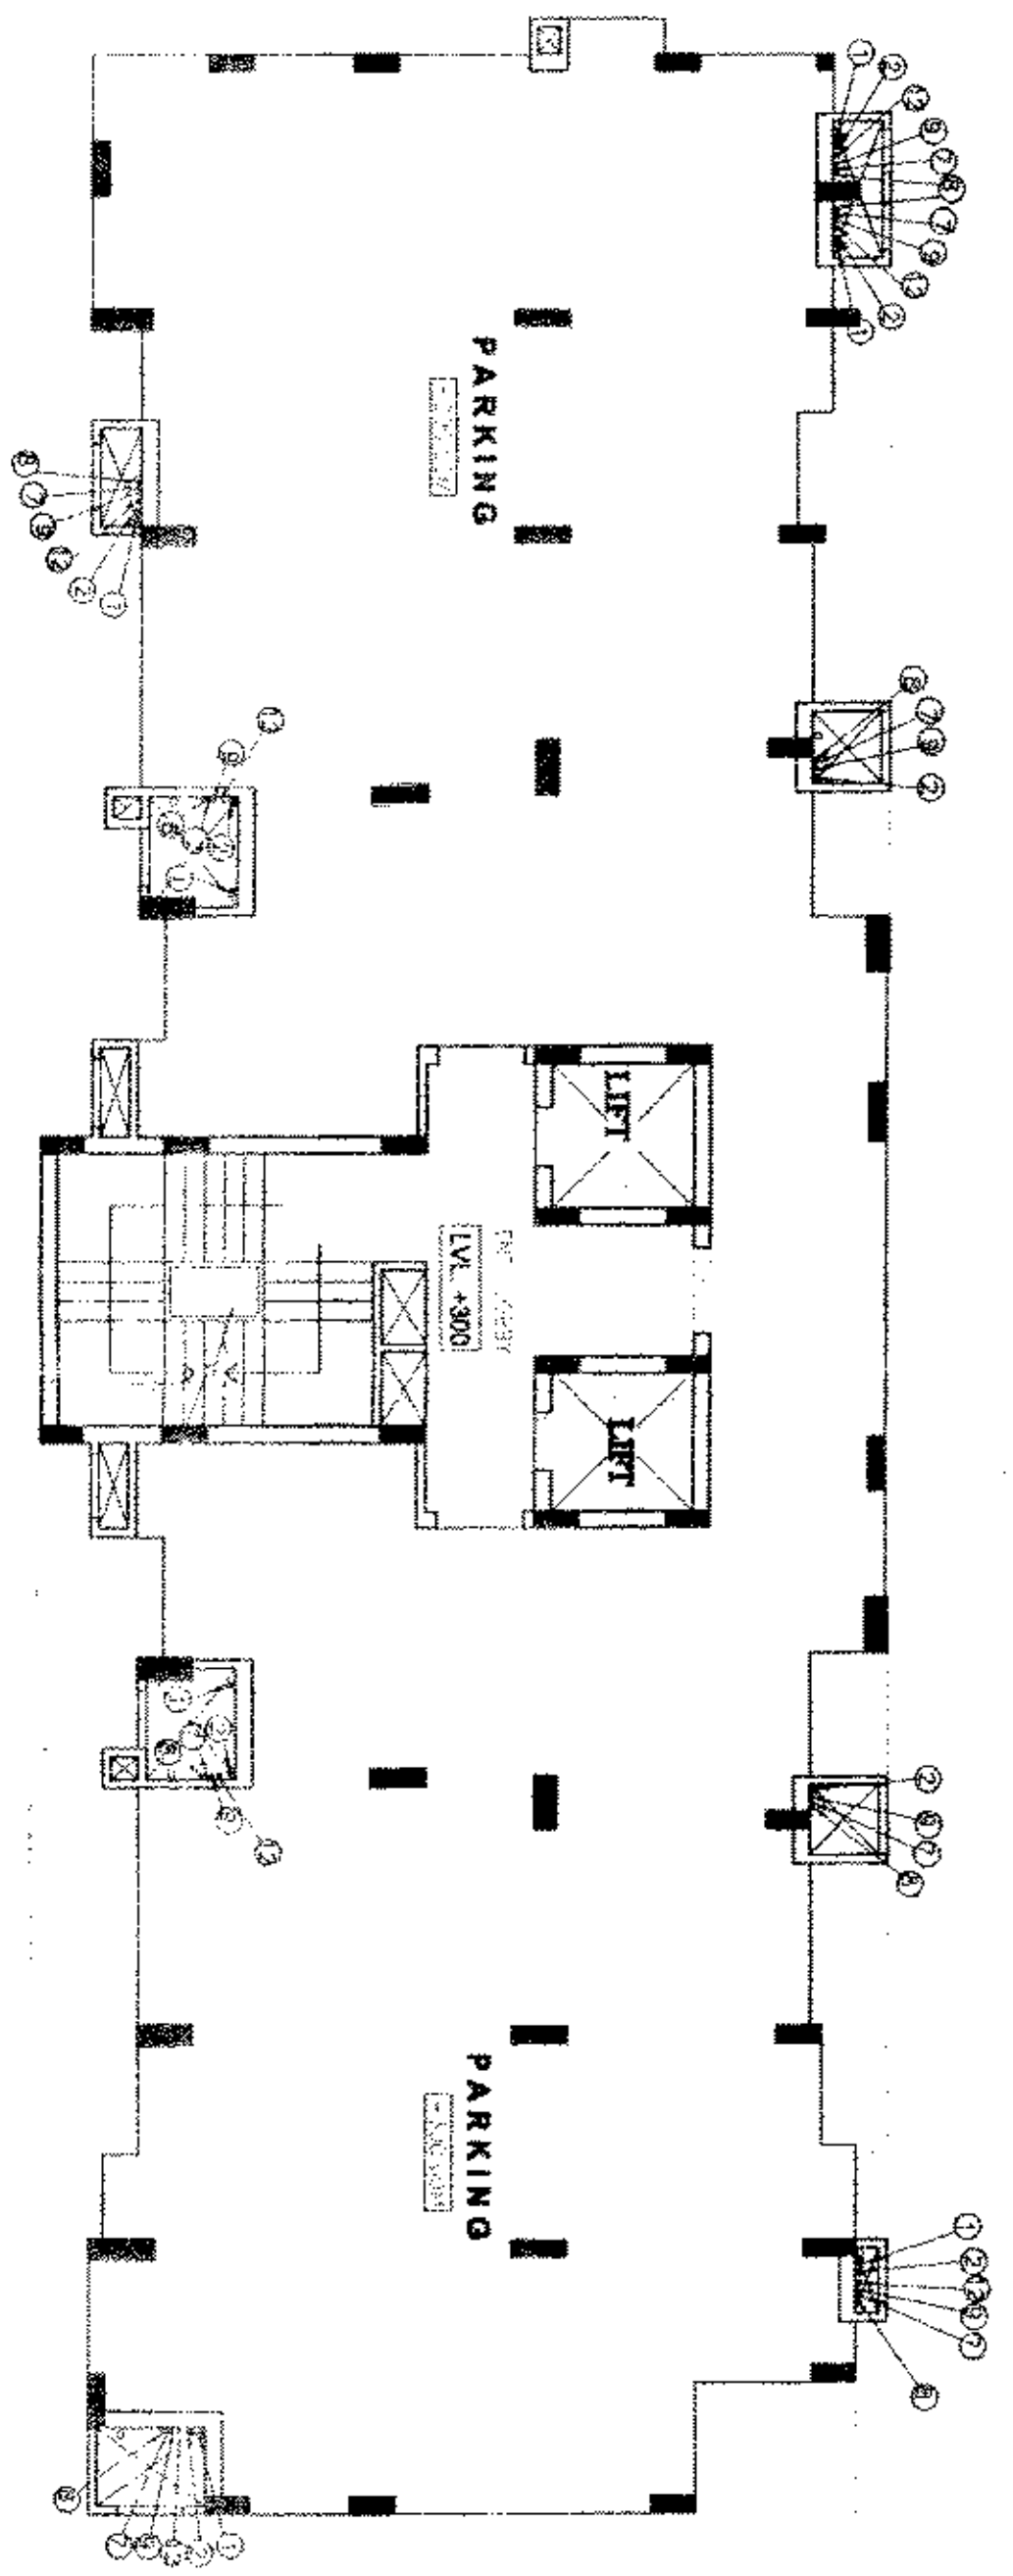

STILT FLOOR PLAN

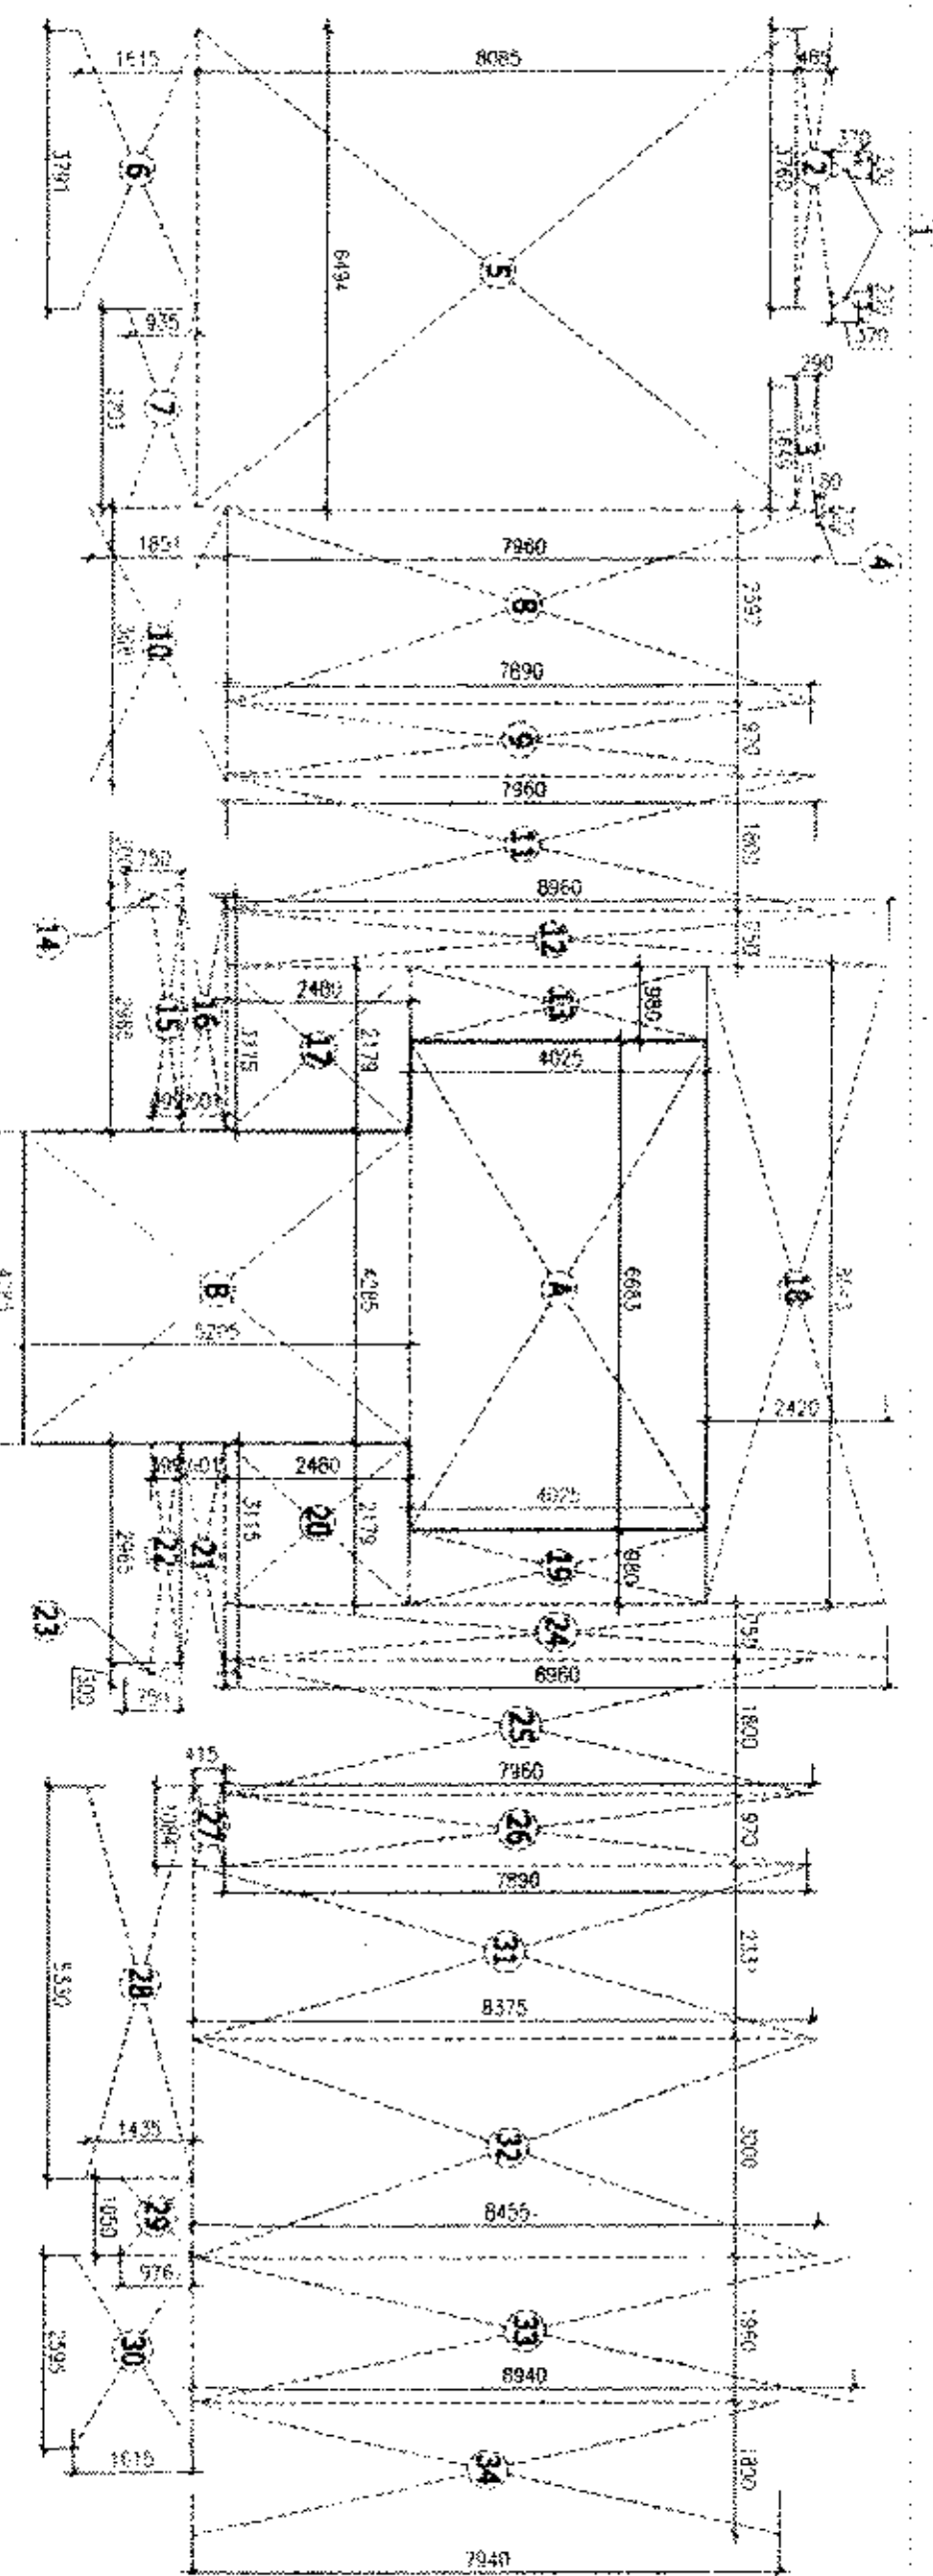


STILT FLOOR AREA PLAN

STILT FLOOR AREA (towards parking)


| POLYGON | LENGTH | WIDTH | NOS. | AREA(sq.m.) |
|---------|--------|-------|------|-------------|
| 1       | 0.230  | 0.370 | 2    | 0.170       |
| 2       | 3.760  | 0.485 | 1    | 1.824       |
| 3       | 1.648  | 0.290 | 1    | 0.478       |
| 4       | 0.230  | 0.080 | 1    | 0.018       |
| 5       | 6.494  | 8.055 | 1    | 52.504      |
| 6       | 3.791  | 1.615 | 1    | 6.122       |
| 7       | 2.703  | 0.935 | 1    | 2.527       |
| 8       | 2.697  | 7.960 | 1    | 20.672      |
| 9       | 0.970  | 7.890 | 1    | 7.653       |
| 10      | 3.681  | 1.851 | 1    | 6.814       |
| 11      | 1.800  | 7.960 | 1    | 14.328      |
| 12      | 0.750  | 8.960 | 1    | 6.720       |
| 13      | 3.945  | 4.025 | 1    | 15.875      |
| 14      | 0.900  | 0.750 | 1    | 0.675       |
| 15      | 2.565  | 0.399 | 1    | 1.025       |
| 16      | 3.115  | 0.601 | 1    | 1.872       |
| 17      | 2.179  | 2.480 | 1    | 5.404       |
| 18      | 8.643  | 2.420 | 1    | 20.916      |
| 19      | 0.980  | 4.025 | 1    | 3.945       |
| 20      | 2.179  | 2.480 | 1    | 5.404       |
| 21      | 3.115  | 0.601 | 1    | 1.872       |
| 22      | 2.565  | 0.399 | 1    | 1.025       |
| 23      | 0.900  | 0.750 | 1    | 0.675       |

F.A.R. CALCULATION OF ABED ROOM BLOCK (TYPE-1)


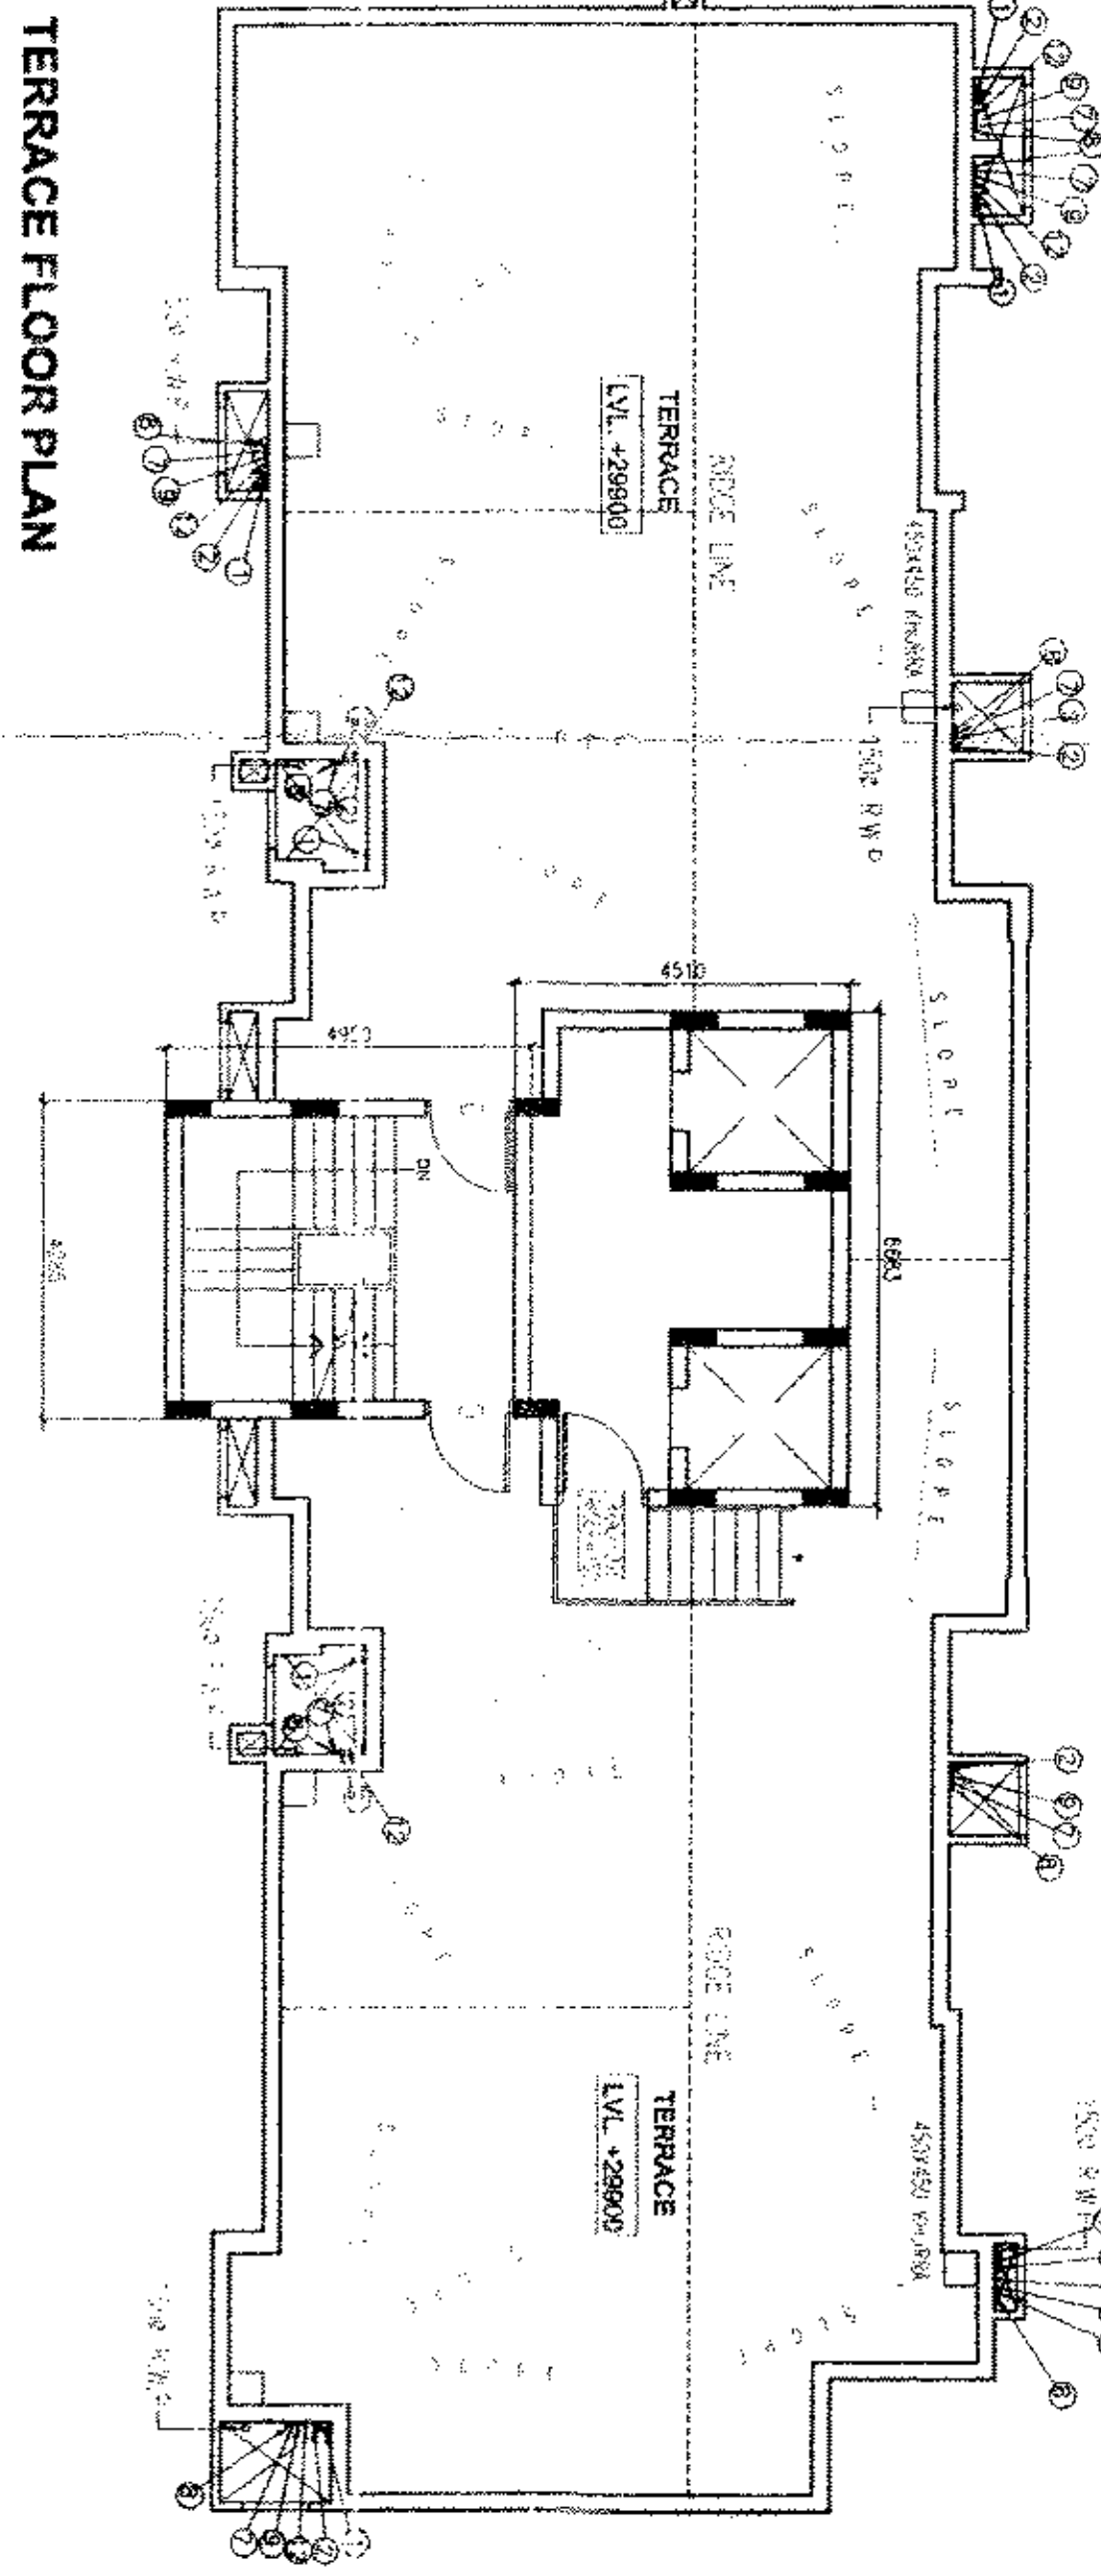

TERRACE FLOOR PLAN

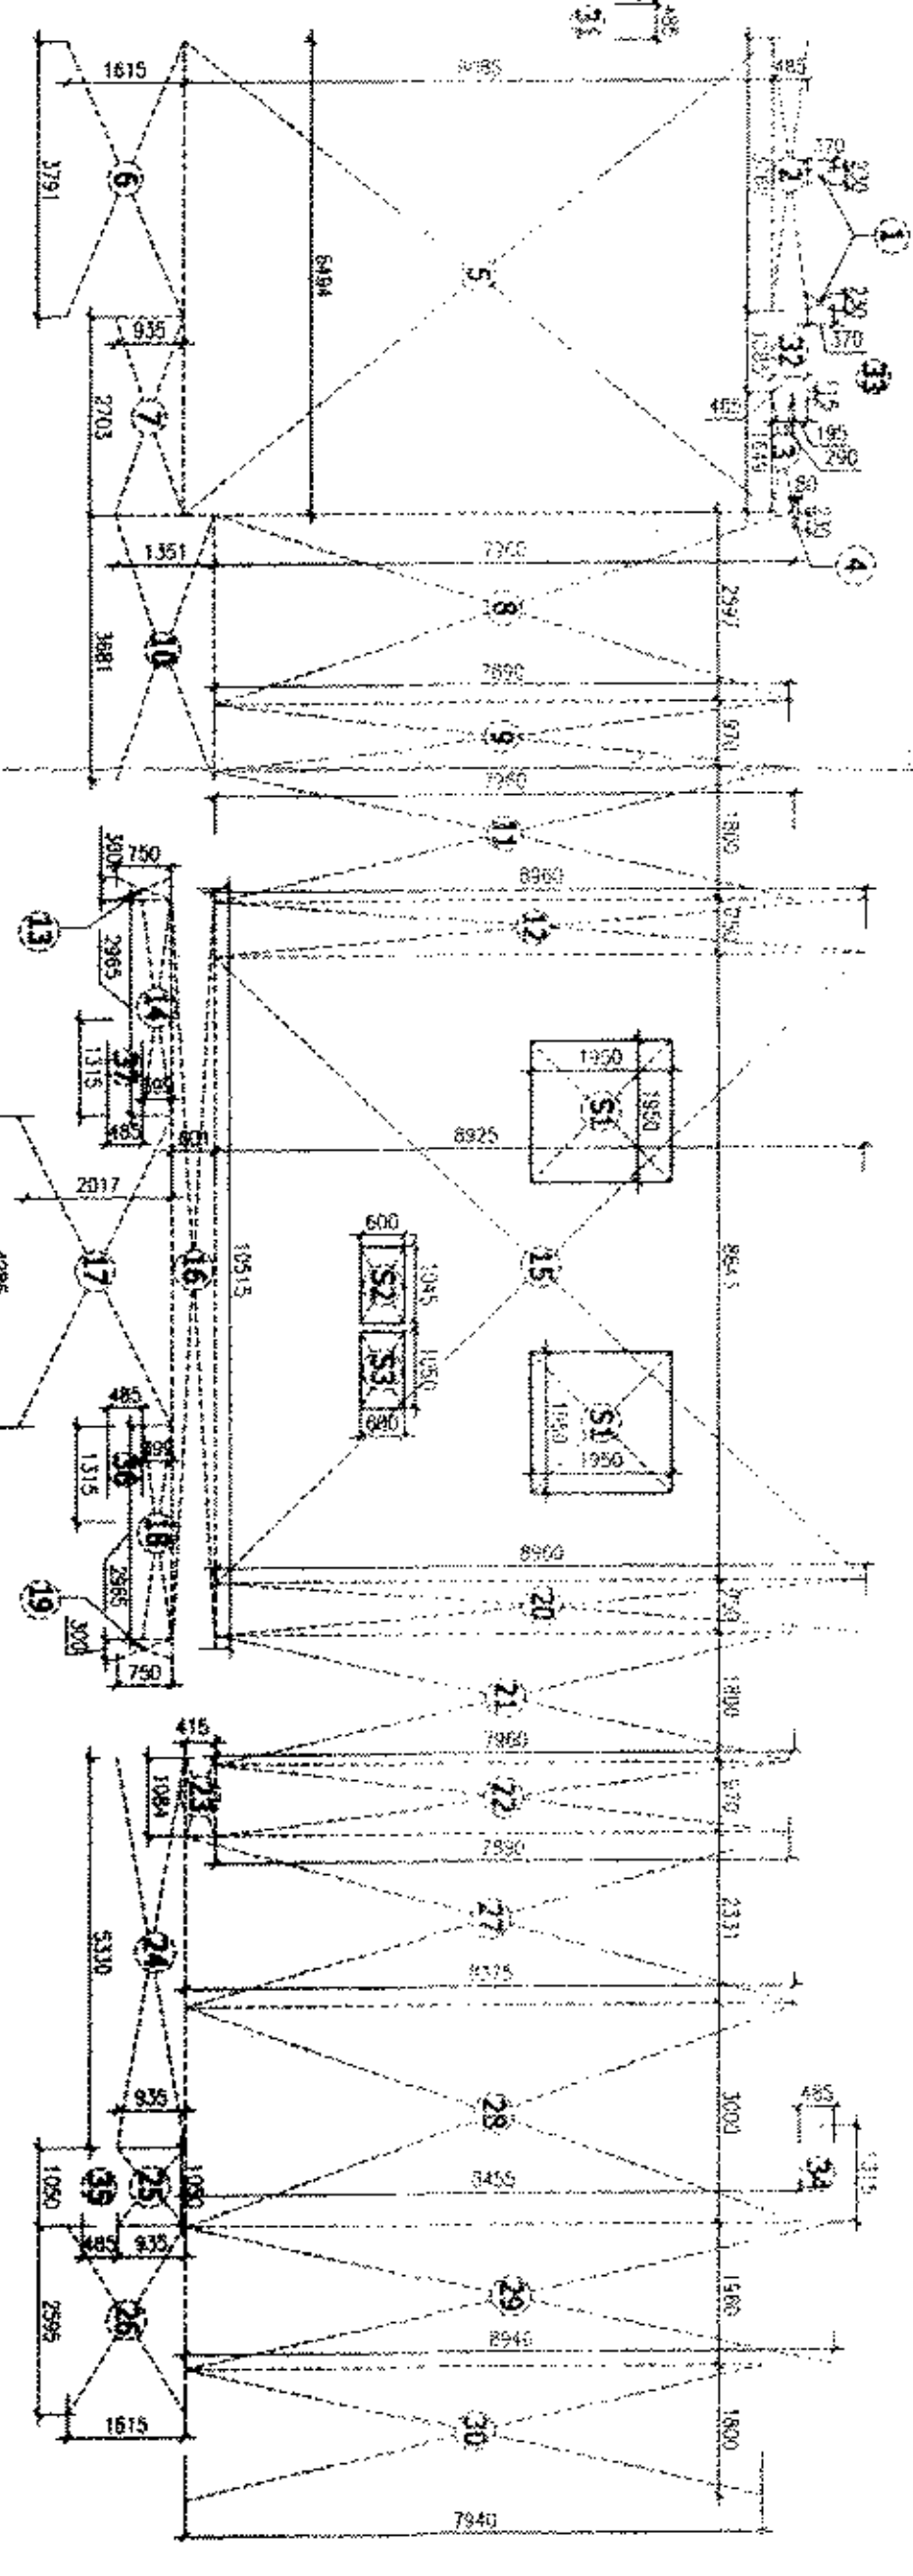

TYPICAL (1st-9th) FLOOR AREA PLAN

STILT FLOOR AREA (towards F.A.R.)






| POLYGON                               | LENGTH | WIDTH | NOS. | AREA(sq.m.) |
|---------------------------------------|--------|-------|------|-------------|
| 1                                     | 0.230  | 0.370 | 2    | 0.170       |
| 2                                     | 3.780  | 0.485 | 1    | 1.824       |
| 3                                     | 1.648  | 0.280 | 1    | 0.478       |
| 4                                     | 0.230  | 0.080 | 1    | 0.018       |
| 6                                     | 3.731  | 1.615 | 1    | 6.122       |
| 7                                     | 2.703  | 0.935 | 1    | 2.527       |
| 8                                     | 2.597  | 7.960 | 1    | 20.672      |
| 9                                     | 0.970  | 7.880 | 1    | 7.653       |
| 10                                    | 3.681  | 1.351 | 1    | 4.973       |
| 11                                    | 1.800  | 7.960 | 1    | 14.328      |
| 12                                    | 0.750  | 8.960 | 1    | 6.720       |
| 13                                    | 0.300  | 0.750 | 1    | 0.225       |
| 14                                    | 2.965  | 0.399 | 1    | 1.183       |
| 15                                    | 8.643  | 8.925 | 1    | 77.139      |
| 16                                    | 10.515 | 0.891 | 1    | 6.320       |
| 17                                    | 4.285  | 2.124 | 1    | 9.101       |
| 18                                    | 2.865  | 0.389 | 1    | 1.183       |
| 19                                    | 0.300  | 0.750 | 1    | 0.225       |
| 20                                    | 0.750  | 8.960 | 1    | 6.720       |
| 21                                    | 1.800  | 7.960 | 1    | 14.328      |
| 22                                    | 0.970  | 7.880 | 1    | 7.653       |
| 23                                    | 1.084  | 0.415 | 1    | 0.450       |
| 24                                    | 5.330  | 0.935 | 1    | 4.984       |
| 25                                    | 1.050  | 0.935 | 1    | 0.982       |
| 26                                    | 2.595  | 1.615 | 1    | 4.191       |
| 27                                    | 2.331  | 8.375 | 1    | 19.522      |
| 28                                    | 3.000  | 8.455 | 1    | 25.365      |
| 29                                    | 1.960  | 8.940 | 1    | 17.522      |
| 30                                    | 1.820  | 7.940 | 1    | 14.292      |
| 31                                    | 0.485  | 1.430 | 1    | 0.694       |
| 32                                    | 1.085  | 0.485 | 1    | 0.525       |
| 33                                    | 0.115  | 0.195 | 1    | 0.022       |
| 34                                    | 1.315  | 0.485 | 1    | 0.638       |
| 35                                    | 1.050  | 0.485 | 1    | 0.509       |
| 36                                    | 1.315  | 0.485 | 1    | 0.638       |
| 37                                    | 1.315  | 0.485 | 1    | 0.638       |
| TOTAL (14.98th FLOOR AREA WITH SHAFT) |        |       |      | 333.040     |