

ELEVATION-A



ग्यावरण की दृष्टि से राज्य वन निधि
सुविधियुक्त के अन्तर्गत कम से कम
50 प्रति डीएचड लगाना अनिवार्य है।

स्थानिक संभवता की भी विचार
की स्थिति में मानचित्र की स्वीकृति
स्वीकृत निरस्त रखी जायेगी।

शाल पर एक बोर्ड पर निम्नलिखित की
महत्वा 1 दिनक लिखित अनिवार्य होगा।

समतल प्रकार के भवन / स्ट्रक्चर का सुस्ता हेतु
विभिन्न स्तरों पर समतल दीवारों के ऊपर
आवृत्तियों के लिए दीवारें स्थित / आवश्यक
है। जो केवलवाला सेवर सिस्टम व फ्लैट्स फ्लोर
के नीचे खोले जायें।

विद्युत निवेश के अनुसार कंडक्टरों को
बोझकर है। निवेश कार्य किया जाये।

मानचित्र स्वीकृत पर आने वाली की
अधीन मानचित्र स्थित किया जाये।

सहायक अभियन्ता
मानचित्र अनुभाग
आवर अनिवार्य
मानचित्र अनुभाग

एक मानचित्र स्वीकृति से केवल पाँच तक केस है।

"निर्माणधीन अवधि में निर्माण स्थल पर भूत से
बचने हेतु संप्रति कर के प्रावधान किया जाए
निर्माण समयों के परिचालक एवं उनके उपयोग
की अवधि में निर्माण कार्यधियों पर मा
छिड़काव एवं उसके संचालन सुविधा का उपयोग
अनिवार्य रूप से किया जाए निर्माण कार्यधियों को
से जाने हेतु दुरुस्ती वाहनो का प्रयोग किया जाये।"

एक ऊपर कार्यत श्रमिकों का बस निवास
संविन कराया जाना आवश्यक है।"

STILT FLOOR PLAN - BLOCK-A

SCHEDULE OF DOOR WINDOWS					
S.NO.	TYPE	WIDE	HEIGHT	CILL. LVL.	LIN. LVL.
1	D	1000	2400	-	2400
2	D1	1050	2400	-	2400
3	D2	750	2100	-	2100
4	D3	1050	2100	-	2100
5	FD	1250	2100	-	2100
6	W1	1050	1050	1050	2100
7	W2	1050	1050	1050	2100
8	W3	600	1050	1050	2100
9	W4	1200	1050	1050	2100
10	V	600	600	1500	2100

DRAWING TITLE
EXISTING FLOOR PLAN 'BLOCK-A' AT
ADITYA WORLD CITY, INTEGRATED
TOWN SHIP VILLAGE SHAHPUR -
BAMHETA, PARGANA DASNA TEHSIL &
DIST. GHAZIABAD.

NORTH	SCALE	SHEET NO.
	1:100	DATE

CLIENT:-
M/S AGARWAL ASSOCIATES PROMOTERS LTD.
BHARAT BHAWAN, 10, NEW RAJDHANI ENCLAVE,
ADJACENT TO PREET VIHAR METRO STATION,
VIKAS MARG, DELHI-110092 (INDIA).
TEL: 91-11-43432222

ARCHITECTS:
GEETANJALI CONSTRUCTIONS
30, JAI LAXMI APARTMENT,
INDERPRASTHA EXTENSION, DELHI-110092.
TEL: 91-11-2246535, +91-9810272512

OWNER'S SIGN
For Agarwal Associates (Promoters) Ltd.
Authorised Signatory

ARCHITECT'S SIGN
MEENU JAIN
Architect
C-2002/28926
Jai Laxmi Apartment,
30, I.P. Extn., Preet Vihar,
Delhi-110092

AWC/EWS & UG/GHS/RD/03

EWS (1ST TO 4TH FLOOR PLAN) - BLOCK-A

ELEVATION-A



ग्यावरण को दूषित न राज्य वन निधि
अभियुक्त के अंतर्गत कम से कम
50 प्रतिशत घड़ लगाना अनिवार्य है

स्वामित्व सम्बन्धी किसी भी विवाद
की स्थिति में मानचित्र को रद्दगुती
भूतः निरस्त समझी जायेगी

क्या कर रहे हैं पर विचार नहीं किया
निम्न स्तर पर निर्माण कार्य के लिए
आवश्यक है कि जो दीवारों को तोड़ दिया
के बीच खड़े हों

निम्न स्तर पर निर्माण कार्य के लिए
आवश्यक है कि जो दीवारों को तोड़ दिया
के बीच खड़े हों

LIG (5TH FLOOR PLAN) - BLOCK-A

LIG (6TH TO 8TH FLOOR PLAN) - BLOCK-A

SCHEDULE OF DOOR WINDOWS					
S.NO.	TYPE	WIDE	HEIGHT	CILL. LVL.	LIN. LVL.
1	D	1000	2400	-	2400
2	D1	1050	2400	-	2400
3	D2	750	2100	-	2100
4	D3	1050	2100	-	2100
5	FD	1250	2100	-	2100
6	W1	1050	1050	1050	2100
7	W2	1050	1050	1050	2100
8	W3	600	1050	1050	2100
9	W4	1200	1050	1050	2100
10	V	600	600	1500	2100

DRAWING TITLE
EXISTING FLOOR PLAN 'BLOCK-A' AT
ADITYA WORLD CITY, INTEGRATED
TOWN SHIP VILLAGE SHAHPUR -
BAMHETA, PARGANA DASNA TEHSIL &
DIST. GHAZIABAD.

NORTH	SCALE	SHEET NO
	1:100	
		DATE

CLIENT:-
M/S AGARWAL ASSOCIATES PROMOTERS LTD.
BHARAT BHAWAN, 10, NEW RAJDHANI ENCLAVE
ADJACENT TO PREET VIHAR METRO STATION,
VIKAS MARG, DELHI-110092 (INDIA).
TEL: 91-11-43432222

ARCHITECTS:-
GEETANJALI CONSTRUCTIONS
30, JAI LAXMI APPARTMENT,
INDERPRASTHA EXTENSION, DELHI-110092.
TEL: 91-11-2246535, +91-9810272512

OWNER'S SIGN
For Agarwal Associates (Promoters) Ltd.
Authorised Signatory


ARCHITECT'S SIGN
MEENU LAIN
Architect
30, Jai Laxmi Apartment,
39, I.P. Extn. Road,
Delhi-110092
AWC/EWS & LG/GHS/RD/04

ELEVATION-A




गजियाबाद की दृष्टि से राज्य बनाने
अभियान के अंतर्गत कम से कम
50 प्रतिशत घड़ लगाना अनिवार्य है।

स्वामित्व सम्बन्धी किसी भी विवाद
की स्थिति में मानचित्र की स्वीकृति
स्वतः निरस्त समझी जायेगी।

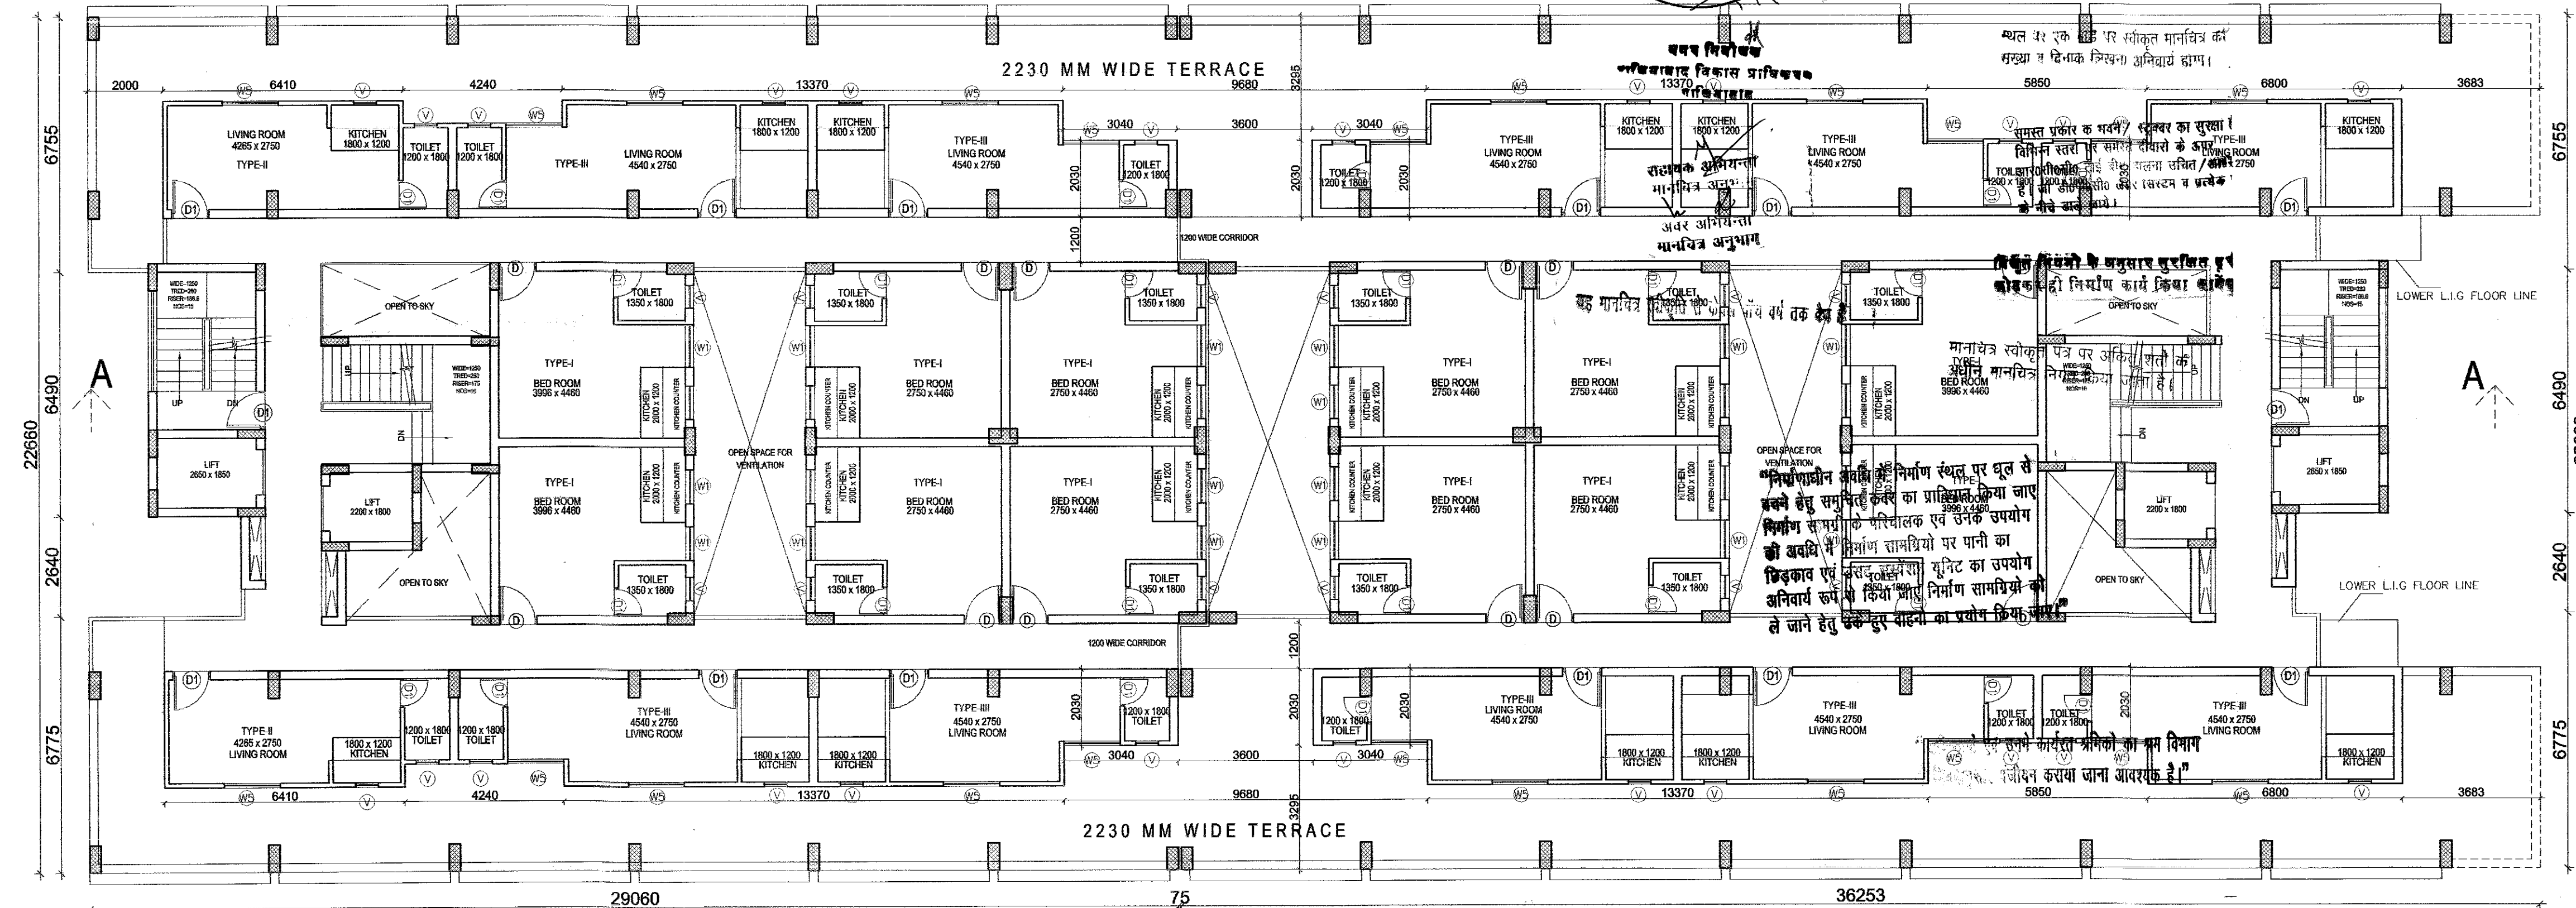

EWS (9TH FLOOR PLAN) - BLOCK-A

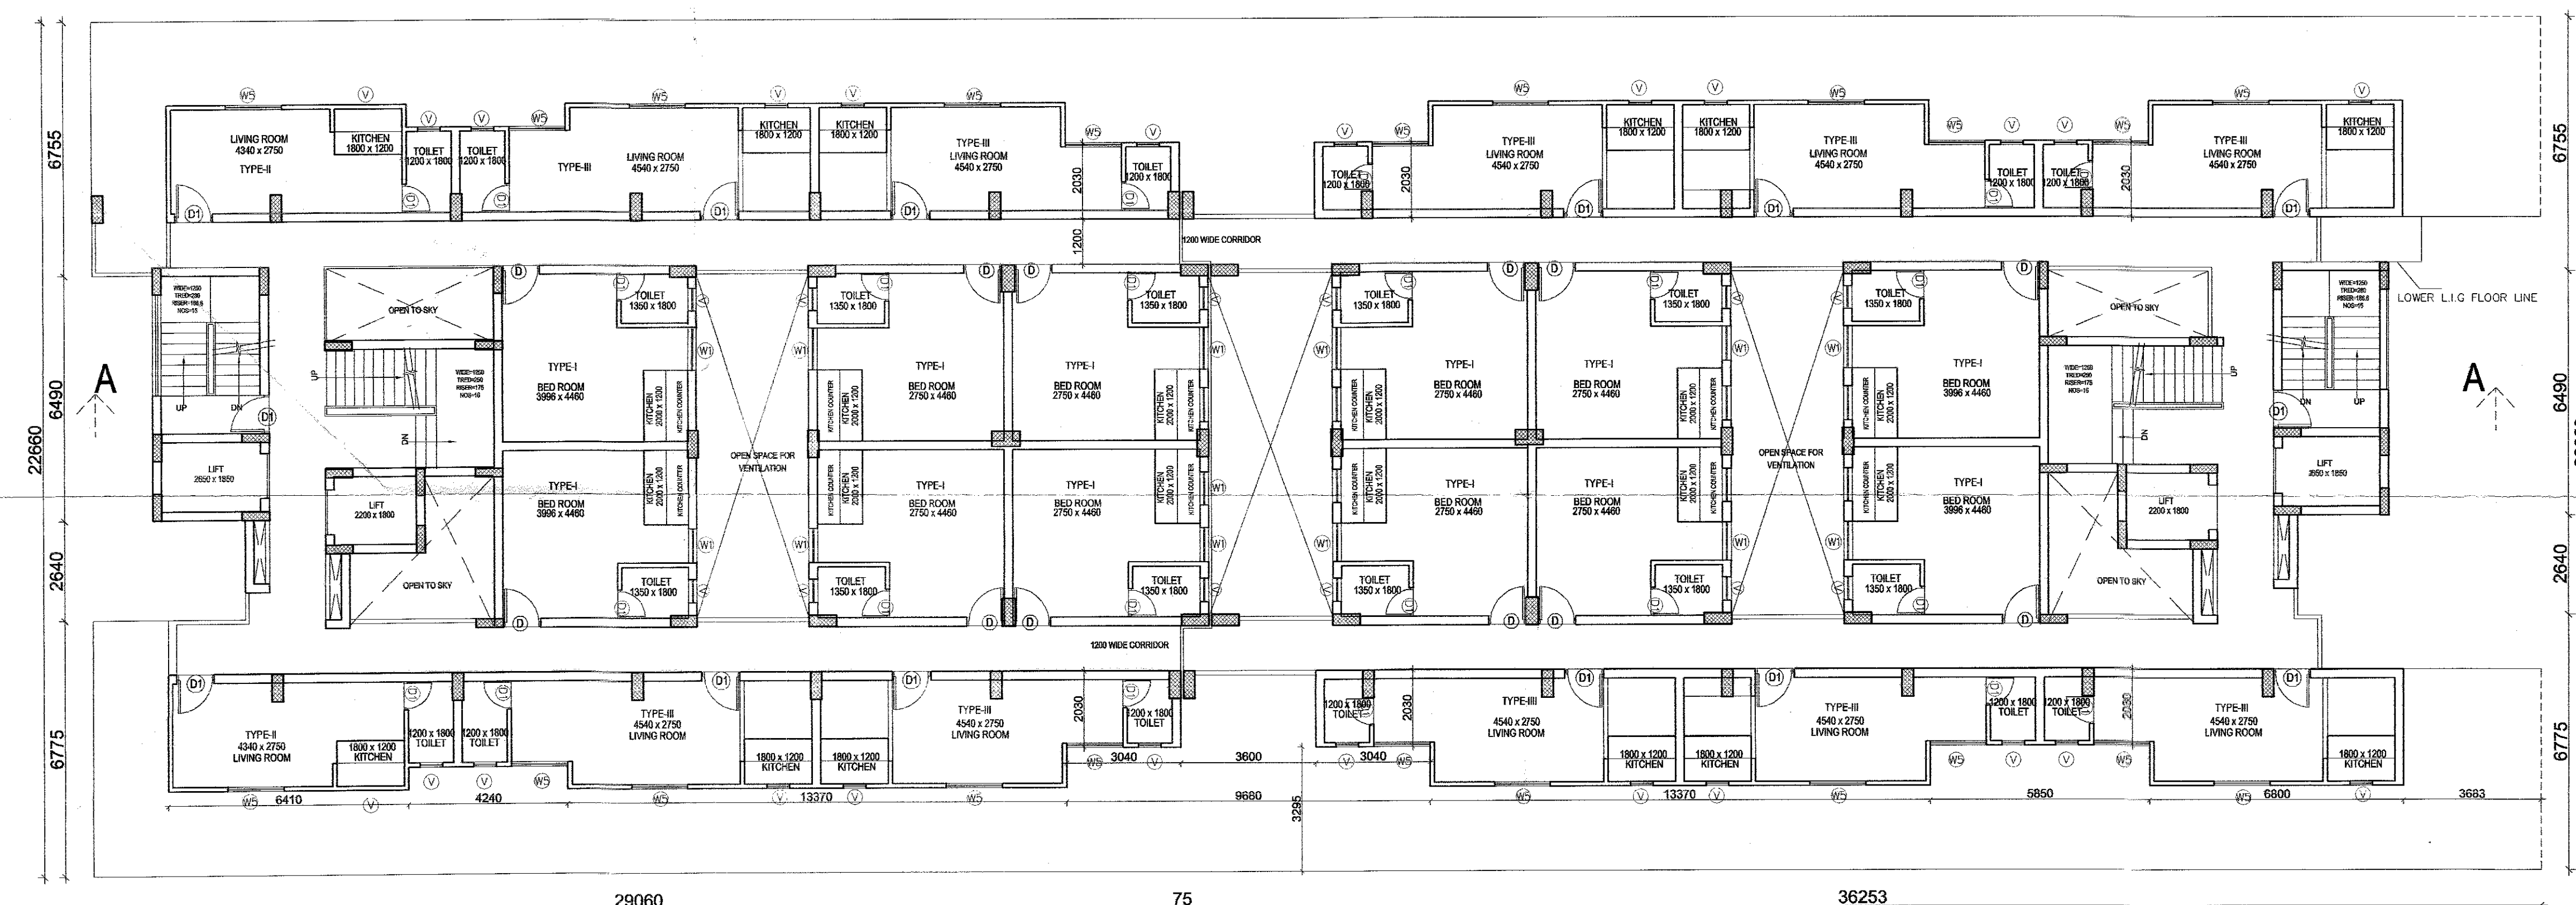

EWS (10TH FLOOR PLAN) - BLOCK-A

SCHEDULE OF DOOR WINDOWS					
S.NO.	TYPE	WIDE	HEIGHT	CILL. LVL.	LIN. LVL.
1	D	1000	2400	-	2400
2	D1	1050	2400	-	2400
3	D2	750	2100	-	2100
4	D3	1050	2100	-	2100
5	FD	1250	2100	-	2100
6	W1	1050	1050	1050	2100
7	W2	1050	1050	1050	2100
8	W3	600	1050	1050	2100
9	W4	1200	1050	1050	2100
10	V	600	600	1500	2100

DRAWING TITLE
PROPOSED FLOOR PLAN 'BLOCK-A' AT
ADITYA WORLD CITY, INTEGRATED
TOWN SHIP VILLAGE SHAHPUR -
BAMHETA, PARGANA DASNA TEHSIL &
DIST. GHAZIABAD.

NORTH	SCALE	SHEET NO.
	1:100	
		DATE

CLIENT:-
M/S AGARWAL ASSOCIATES PROMOTERS LTD.
BHARAT BHAWAN, 10, NEW RAJDHANI ENCLAVE,
ADJACENT TO PREET VIHAR METRO STATION,
VIKAS MARG, DELHI-110092 (INDIA).
TEL: 91-11-43432222

ARCHITECTS:-
GEETANJALI CONSTRUCTIONS
30, JAI LAXMI APARTMENT,
INDERPRASTHA EXTENSION, DELHI-110092.
TEL: 91-11-2246535, +91-9810272512

OWNER'S SIGN


For Agarwal Associates (Promoters) Ltd.
Authorised Signatory

ARCHITECT'S SIGN

MEENU JAIN
Architect
CA/2002/28926
13, Jai Laxmi Apartment,
59, P.P. Extn., Patparguna,
Delhi-110092
AWC/EWS & LIC/GHS/RD/05

TYPE- EWS- 1


CARPET AREA-22.408 Sq.Mt

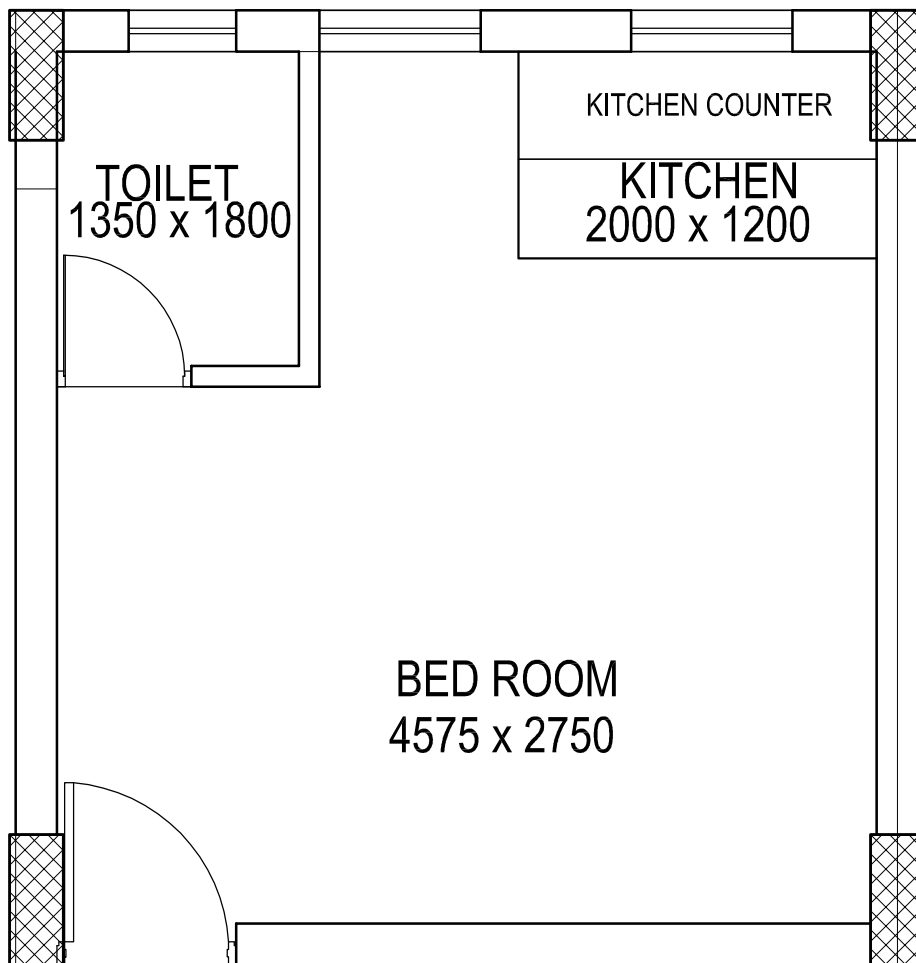

"CARPET AREA" MEANS THE NET USABLE FLOOR AREA OF AN APARTMENT, EXCLUDING THE AREA COVERED BY THE EXTERNAL WALLS, AREAS UNDER SERVICES SHAFTS, EXCLUSIVE BALCONY OR VERANDAH AREA AND EXCLUSIVE OPEN TERRACE AREA, BUT INCLUDES THE AREA COVERED BY THE INTERNAL PARTITION WALLS OF THE APARTMENT.

TYPE- EWS- 2


CARPET AREA-22.310 Sq.Mt

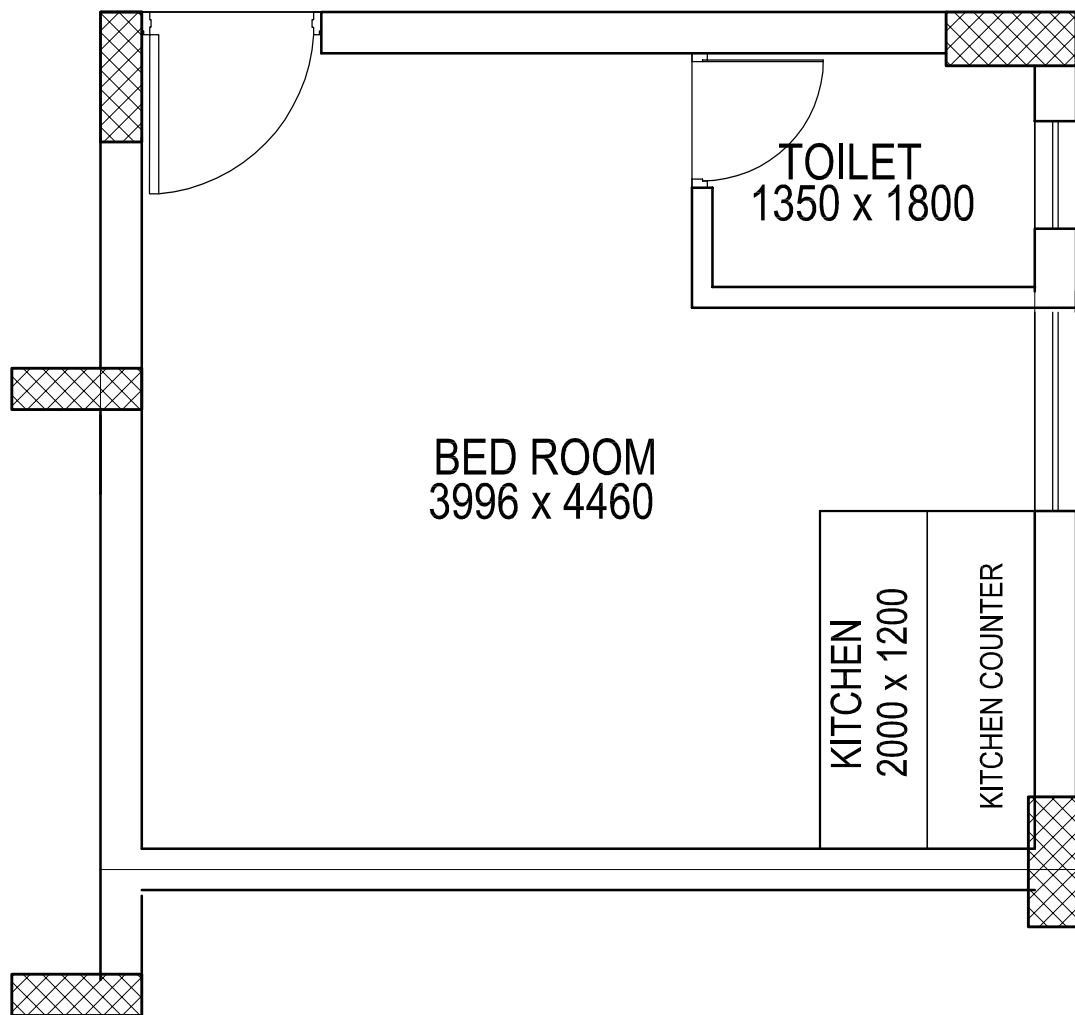

"CARPET AREA" MEANS THE NET USABLE FLOOR AREA OF AN APARTMENT, EXCLUDING THE AREA COVERED BY THE EXTERNAL WALLS, AREAS UNDER SERVICES SHAFTS, EXCLUSIVE BALCONY OR VERANDAH AREA AND EXCLUSIVE OPEN TERRACE AREA, BUT INCLUDES THE AREA COVERED BY THE INTERNAL PARTITION WALLS OF THE APARTMENT.

TYPE- EWS- 3


CARPET AREA-22.206 Sq.M†

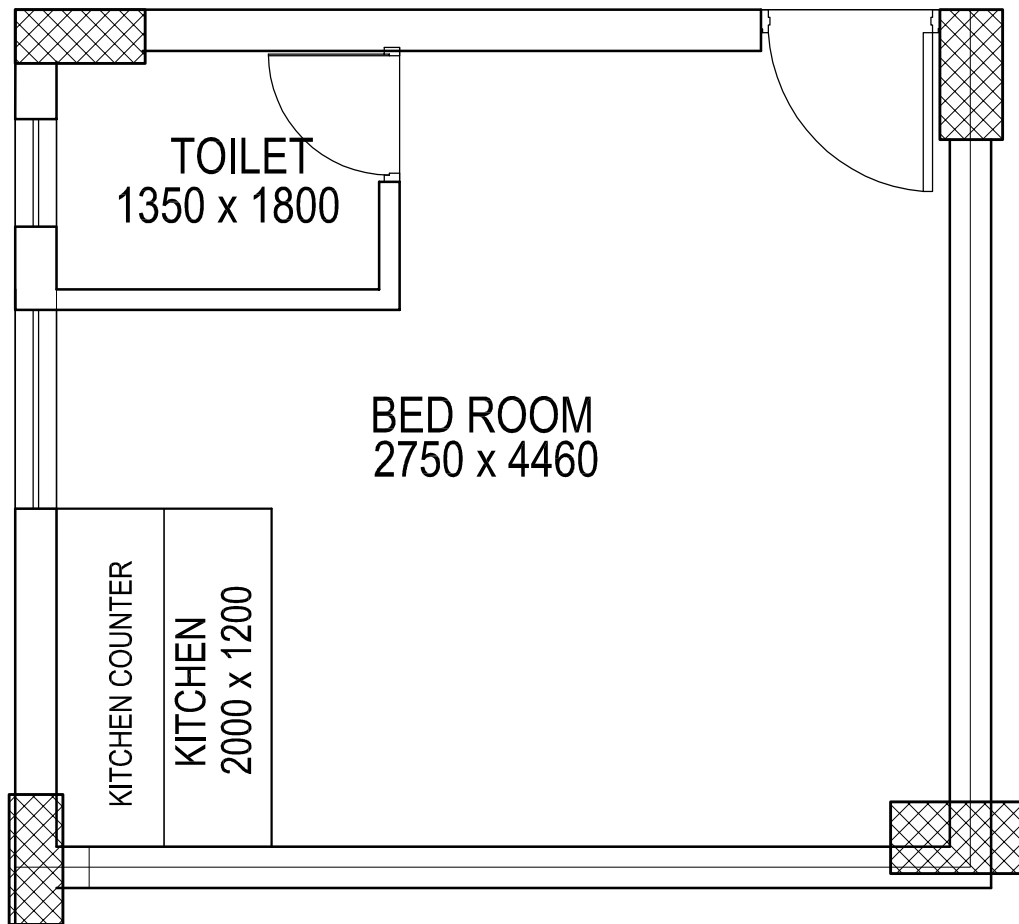

"CARPET AREA" MEANS THE NET USABLE FLOOR AREA OF AN APARTMENT, EXCLUDING THE AREA COVERED BY THE EXTERNAL WALLS, AREAS UNDER SERVICES SHAFTS, EXCLUSIVE BALCONY OR VERANDAH AREA AND EXCLUSIVE OPEN TERRACE AREA, BUT INCLUDES THE AREA COVERED BY THE INTERNAL PARTITION WALLS OF THE APARTMENT.

TYPE- EWS- 4


CARPET AREA-19.650 Sq.M†

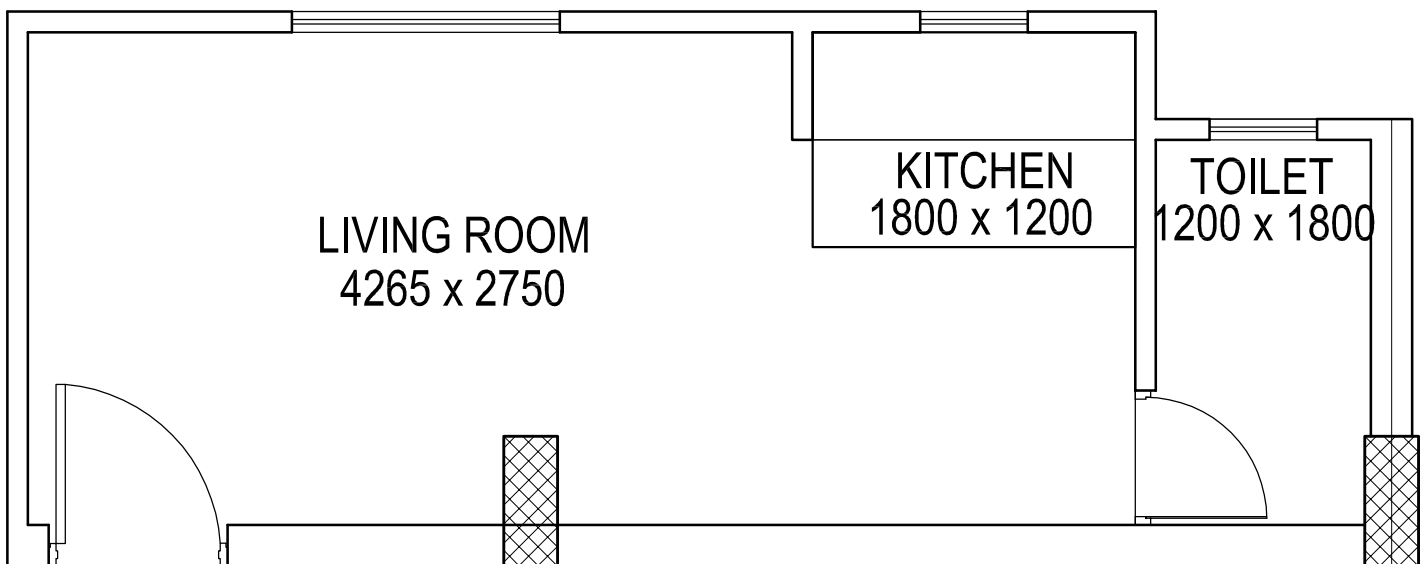

"CARPET AREA" MEANS THE NET USABLE FLOOR AREA OF AN APARTMENT, EXCLUDING THE AREA COVERED BY THE EXTERNAL WALLS, AREAS UNDER SERVICES SHAFTS, EXCLUSIVE BALCONY OR VERANDAH AREA AND EXCLUSIVE OPEN TERRACE AREA, BUT INCLUDES THE AREA COVERED BY THE INTERNAL PARTITION WALLS OF THE APARTMENT.

TYPE- EWS- 5


CARPET AREA- 23.500 Sq.Mt

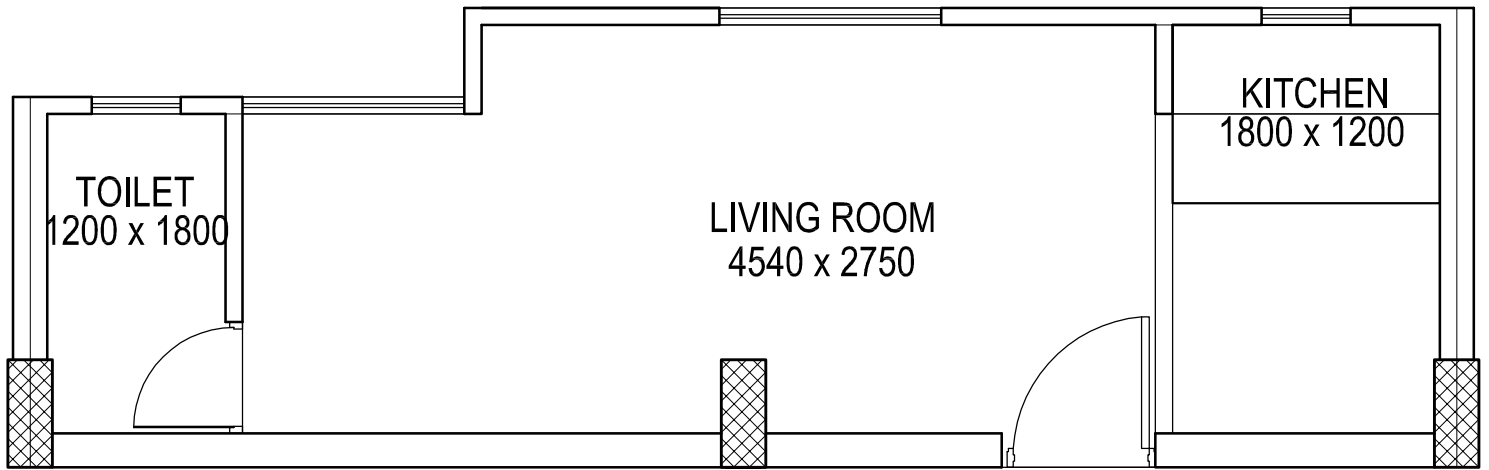

"CARPET AREA" MEANS THE NET USABLE FLOOR AREA OF AN APARTMENT, EXCLUDING THE AREA COVERED BY THE EXTERNAL WALLS, AREAS UNDER SERVICES SHAFTS, EXCLUSIVE BALCONY OR VERANDAH AREA AND EXCLUSIVE OPEN TERRACE AREA, BUT INCLUDES THE AREA COVERED BY THE INTERNAL PARTITION WALLS OF THE APARTMENT.

TYPE- EWS- 6


CARPET AREA-28.500 Sq.Mt

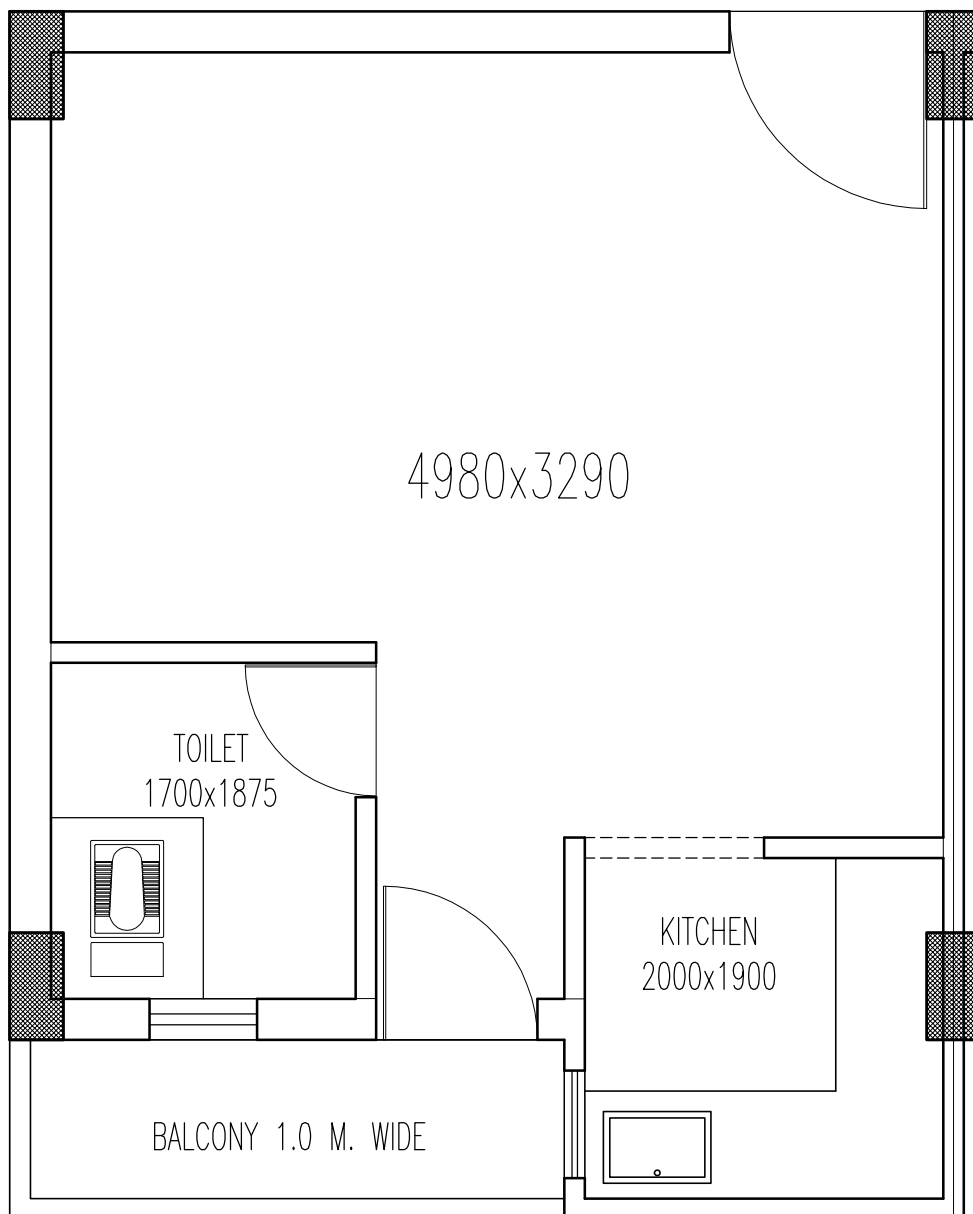

"CARPET AREA" MEANS THE NET USABLE FLOOR AREA OF AN APARTMENT, EXCLUDING THE AREA COVERED BY THE EXTERNAL WALLS, AREAS UNDER SERVICES SHAFTS, EXCLUSIVE BALCONY OR VERANDAH AREA AND EXCLUSIVE OPEN TERRACE AREA, BUT INCLUDES THE AREA COVERED BY THE INTERNAL PARTITION WALLS OF THE APARTMENT.

TYPE- LIG- 1


CARPET AREA-33.828 Sq.M†

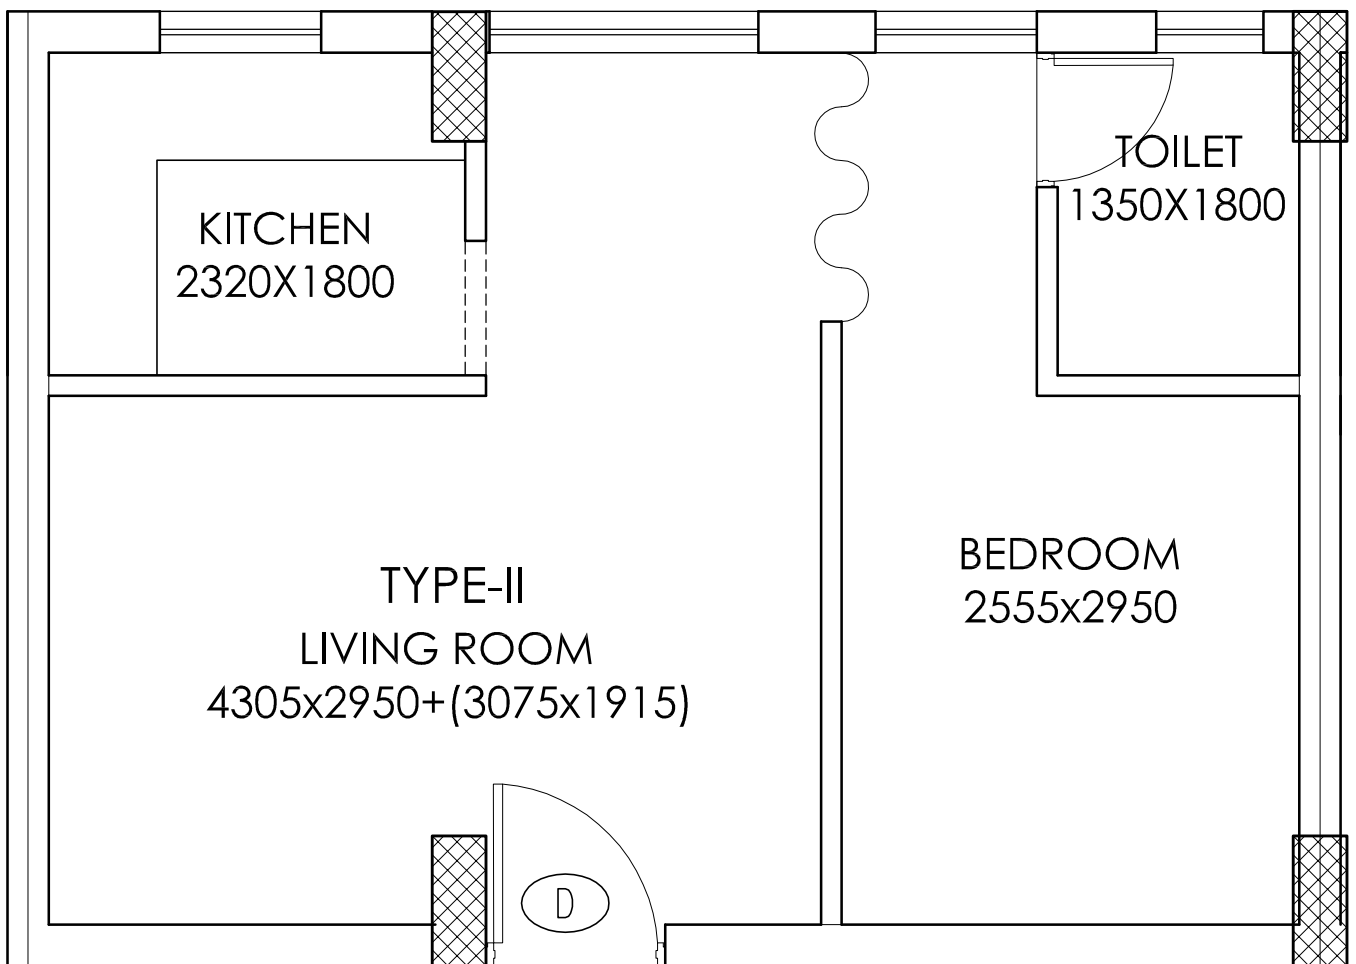

"CARPET AREA" MEANS THE NET USABLE FLOOR AREA OF AN APARTMENT, EXCLUDING THE AREA COVERED BY THE EXTERNAL WALLS, AREAS UNDER SERVICES SHAFTS, EXCLUSIVE BALCONY OR VERANDAH AREA AND EXCLUSIVE OPEN TERRACE AREA, BUT INCLUDES THE AREA COVERED BY THE INTERNAL PARTITION WALLS OF THE APARTMENT.

TYPE- LIG- 2


CARPET AREA- 32.292 Sq.M†

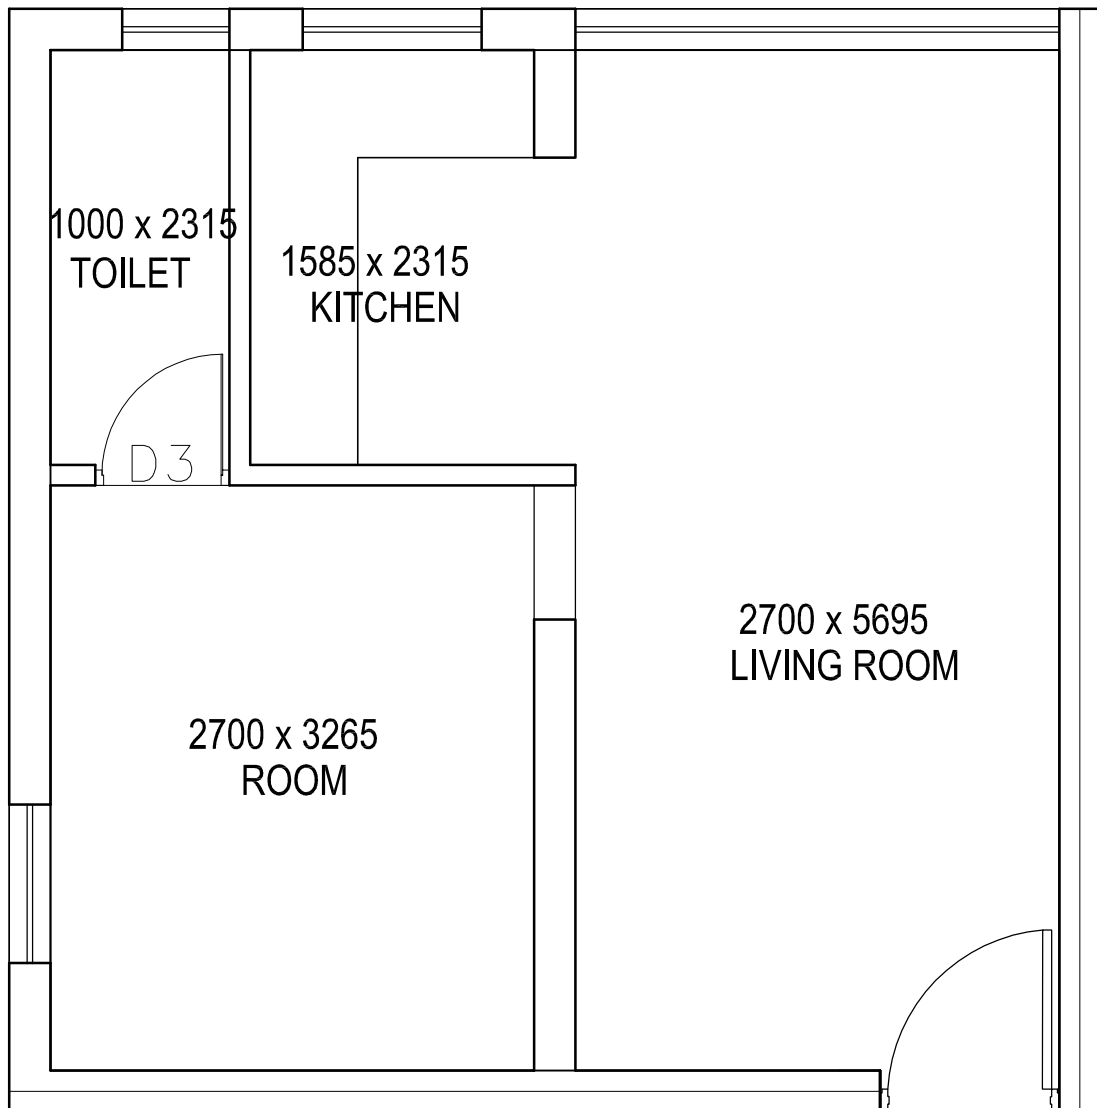

"CARPET AREA" MEANS THE NET USABLE FLOOR AREA OF AN APARTMENT, EXCLUDING THE AREA COVERED BY THE EXTERNAL WALLS, AREAS UNDER SERVICES SHAFTS, EXCLUSIVE BALCONY OR VERANDAH AREA AND EXCLUSIVE OPEN TERRACE AREA, BUT INCLUDES THE AREA COVERED BY THE INTERNAL PARTITION WALLS OF THE APARTMENT.

TYPE- LIG- 3

CARPET AREA- 32.412 Sq.Mt

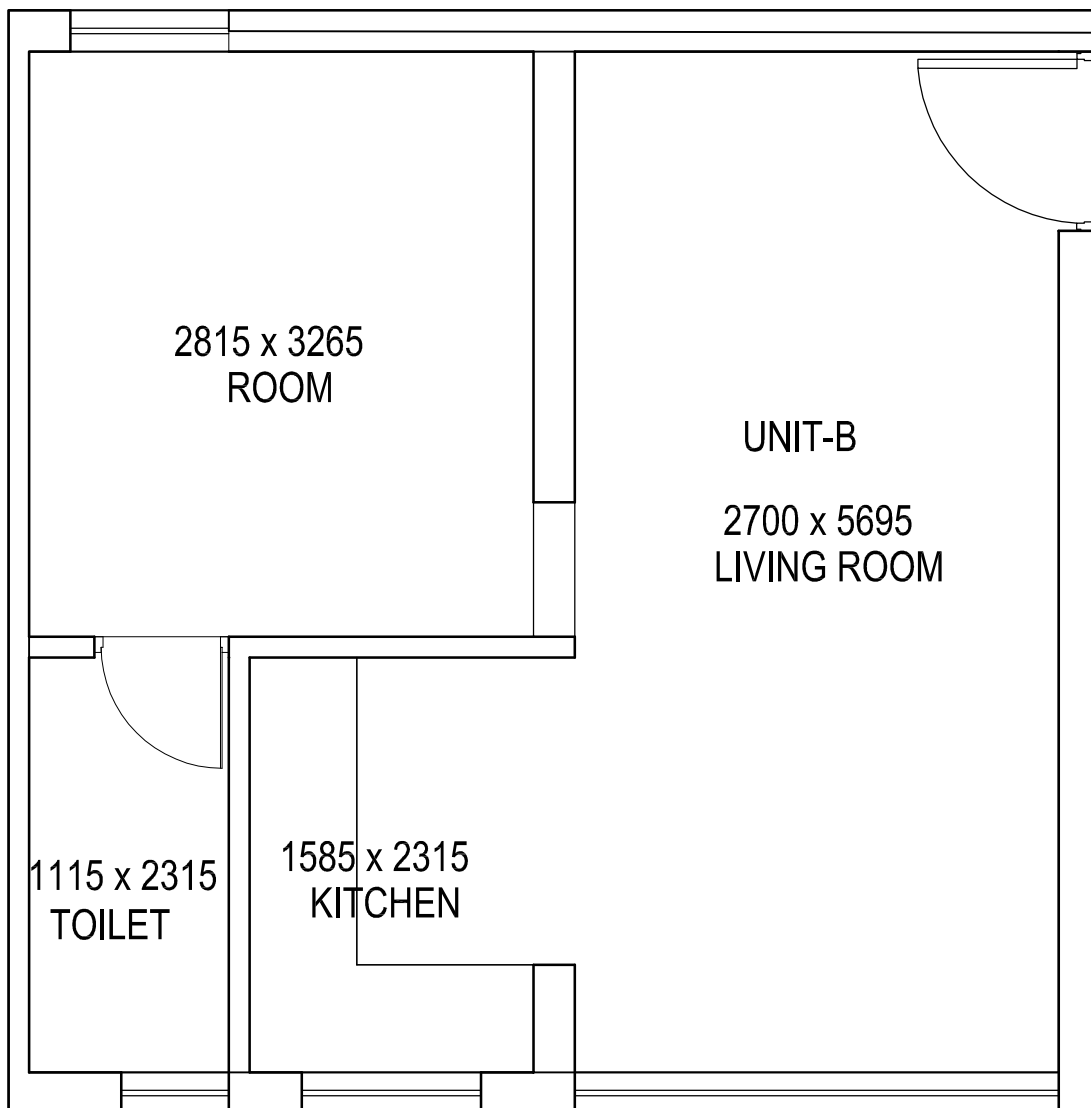

"CARPET AREA" MEANS THE NET USABLE FLOOR AREA OF AN APARTMENT, EXCLUDING THE AREA COVERED BY THE EXTERNAL WALLS, AREAS UNDER SERVICES SHAFTS, EXCLUSIVE BALCONY OR VERANDAH AREA AND EXCLUSIVE OPEN TERRACE AREA, BUT INCLUDES THE AREA COVERED BY THE INTERNAL PARTITION WALLS OF THE APARTMENT.