


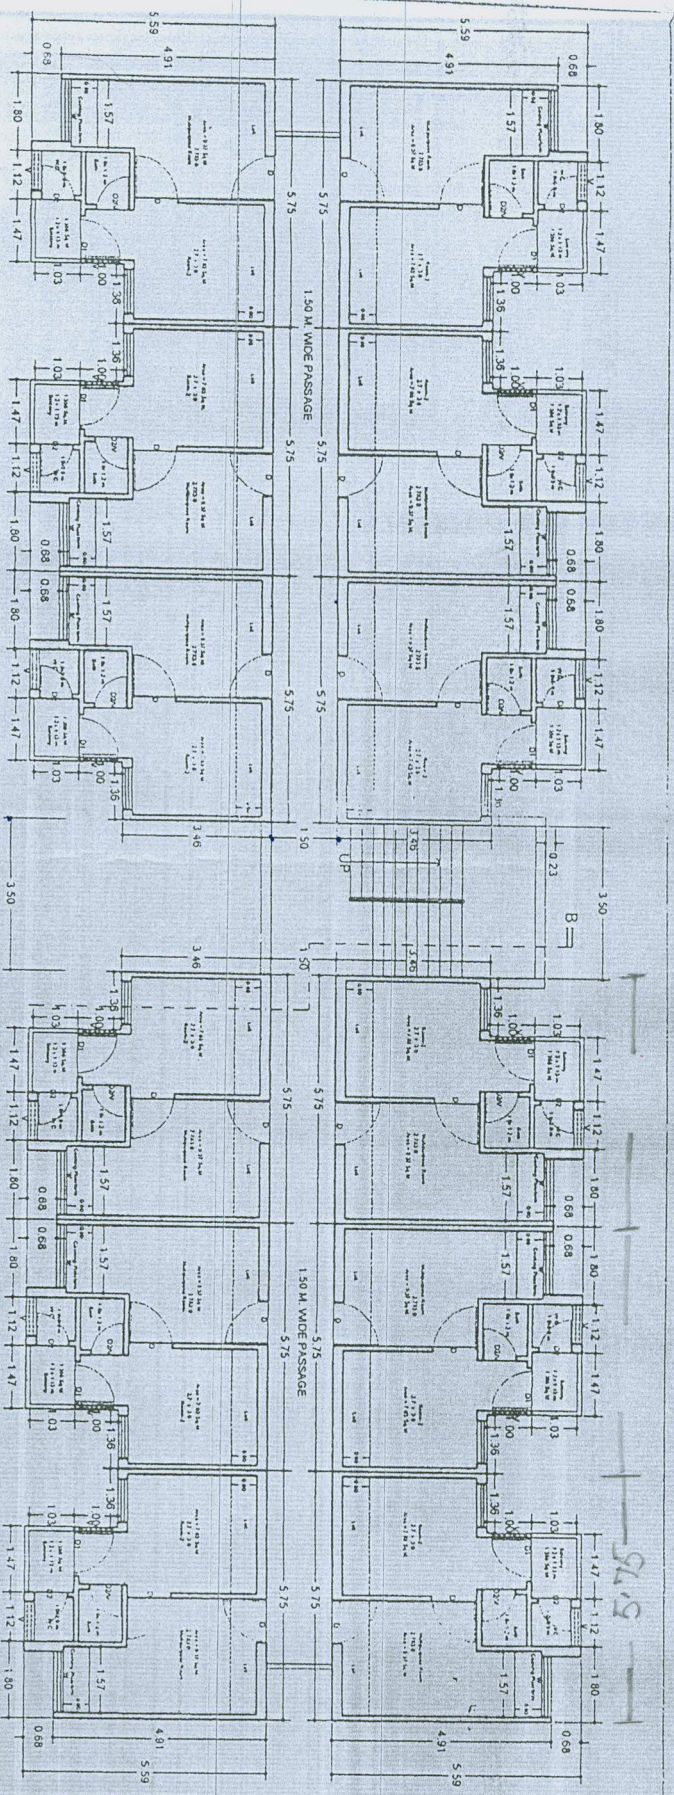

BLOCK BUILT-UP AREA ON GROUND FLOOR= 408.84 SQ. M.
 CARPET AREA =22.77 SQ.M.
 CIRCULATION AREA OF ONE FL =71.06 SQM
 SUPER AREA OF ONE UNIT = 34.07 SQM
 NO. OF FLOORS= G+3
 BLOCK BUILT-UP AREA ON ALL FLOOR = 1635.36 SQ.M.

BLOCK PLAN FOR
 PM AWAS YOJNA