


PROPOSED EWS UNIT

34600

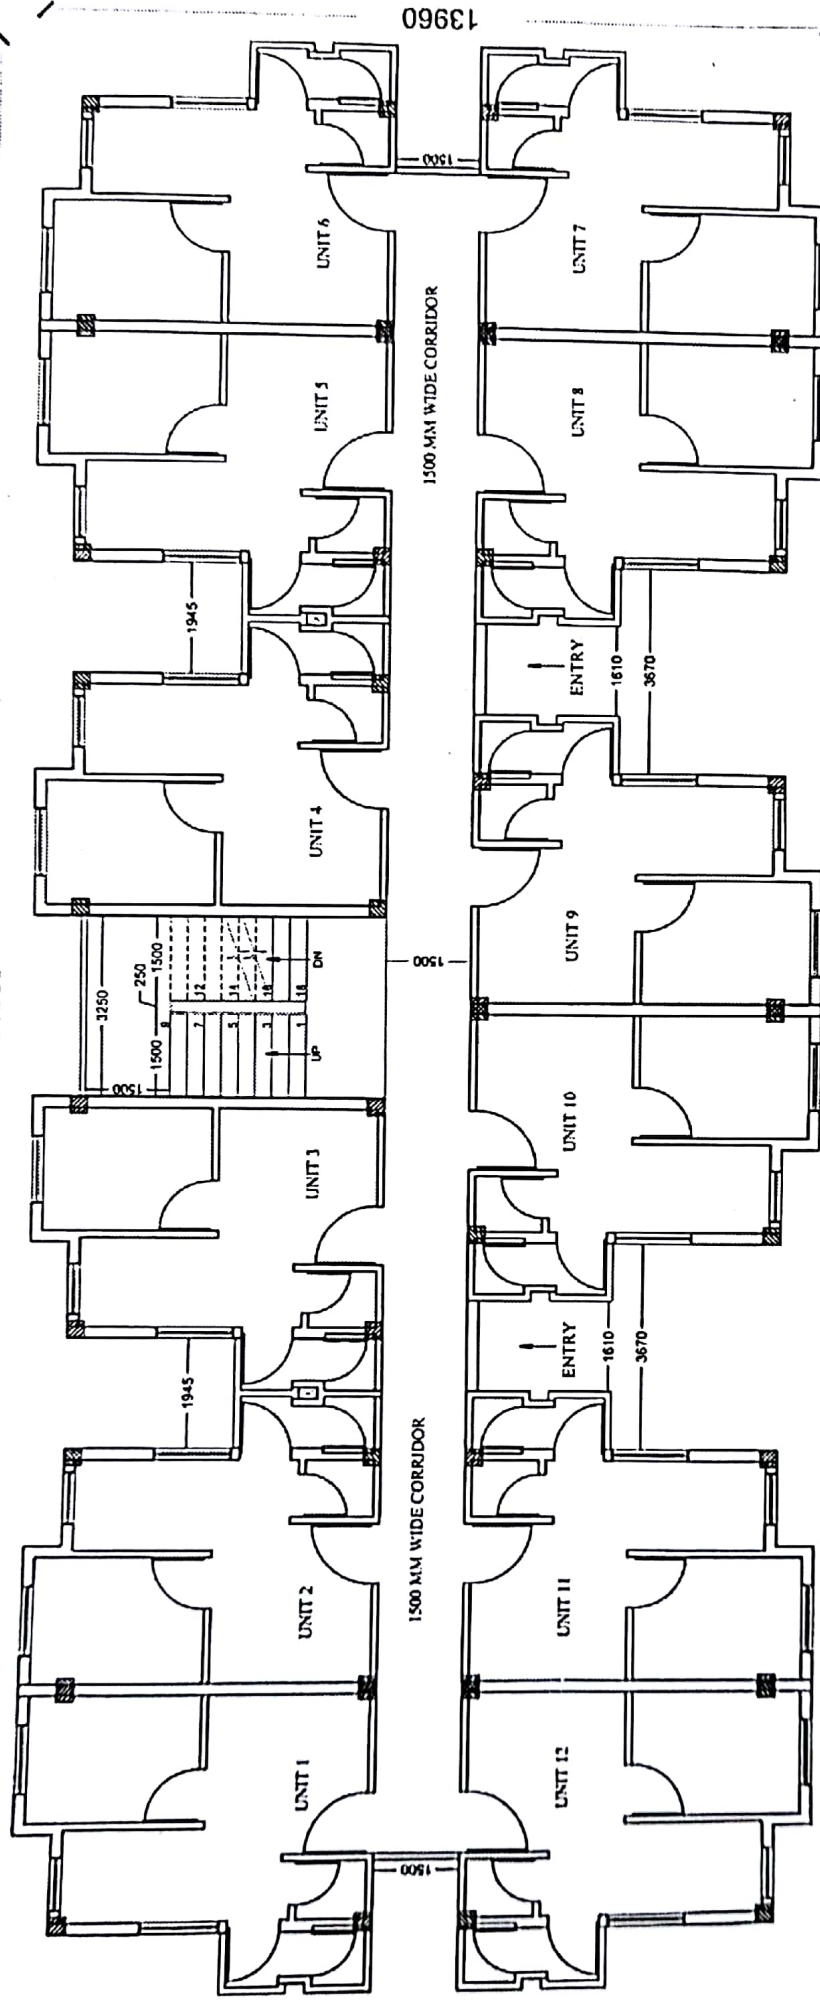

EWS CLUSTER

CLUSTER AREA : 396.47 SQ.MT.

CIRCULATION AREA PER FLOOR : 62.76 SQ.MT.

MUMTY AREA: 17.5 SQ.MT.

Note :- Estimate Purpose Only