



Greater Noida Industrial Development Authority
SANCTION
Vide Letter No. 1678 Dated: 07/05/2023
Valid From Date: 5 year
Sr. Mgr. (Plng./Arch.)
Asstt. Mgr. (Plng./Arch.)

PROVISION OF TOILETS AS / NEW N.B.C. 2016					
	RETAIL			RESIDENTIAL	

GROUND FLOOR	AREA	TOTAL OCC.	PERMANENT POPULATION			FLUORIDING POPULATION		
			TOTAL	M	F	TOTAL	M	F
WC	12532.985	4178	418	279	139	3760	2307	1253
BATH								
URINALS								

DOOR & WINDOW SCHEDULE - GROUND FLOOR			

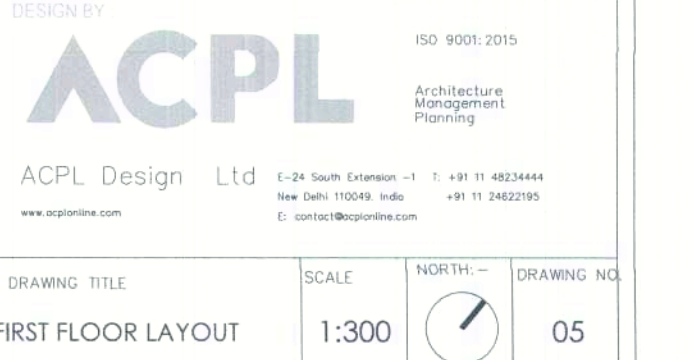

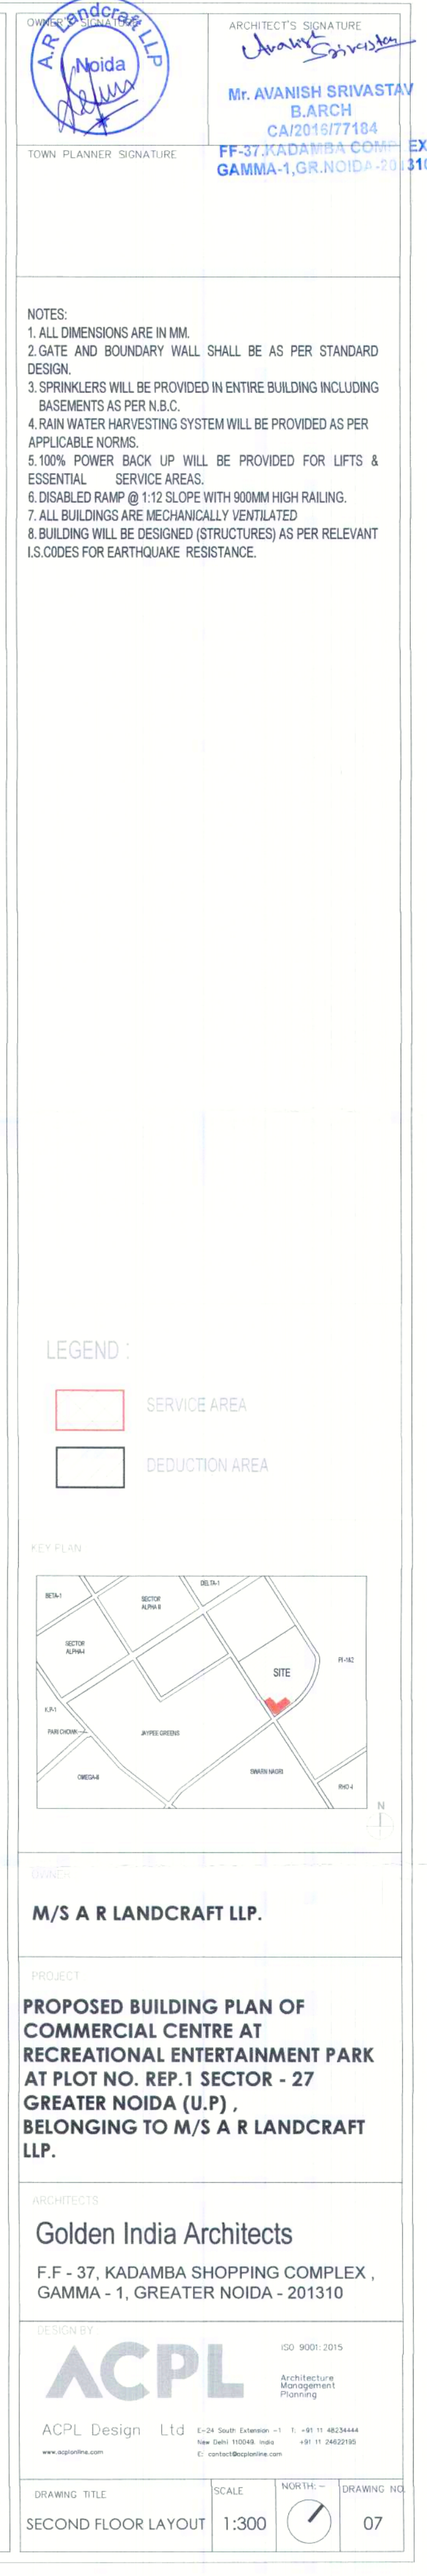

Greater Noida Industrial Development Authority
SANCTION
No. Letter No. 1672 Dated: 28/12/2015
valid From Date: 5 year
Sr. Mgr. (Plg./ Arch.)
Asst. Mgr.
Gen. Mgr. (Plg./ Arch.)
Asst. Mgr. (Plg./ Arch.)

PROVISION OF TOILETS AS / NEW N.B.C.2016				
	PERMANENT POPULATION			FLOATING POPULATION
	M	F	M	F
WC	1 for upto 15	1 for upto 12	1 per 50	1 per 50
	2 for 16 to 35	2 for 13 to 25		
	3 for 36 to 65	3 for 26 to 40		
	4 for 66 to 100	4 for 41 to 57		
	5 for 101 to 150	5 for 58 to 77		
BASIN	1 for upto 15	1 for upto 12	1 per 50	1 per 50
	2 for 16 to 35	2 for 13 to 25		
	3 for 36 to 65	3 for 26 to 40		
	4 for 66 to 100	4 for 41 to 57		
	5 for 101 to 150	5 for 58 to 77		
URINALS	Nil upto 6		1 per 50	
	1 for 7-20			
	2 for 21-45			
	3 for 46-70			
	4 for 71-100			

THIRD FLOOR (GAMING ZONE)		AREA	TOTAL OCCU.	PERMANENT POPULATION			FLOATING POPULATION		
				TOTAL	M	F	TOTAL	M	F
		1167.00	195	19	13	6	175	117	58
WC					1	1		2	1
BASIN					1	1		2	1
URINALS					1			2	-

THIRD FLOOR (food court)		AREA	TOTAL OCCU.	PERMANENT POPULATION			FLOATING POPULATION		
				TOTAL	M	F	TOTAL	M	F
		3572.6	1965	198	132	66	1786	1191	595
WC					6	5		24	12
BASIN					6	5		24	12
URINALS					6			24	-

DOOR & WINDOW SCHEDULE				
S.NO.	TYPE	SIZE	NO.	LEVEL
1.	GD	1200 X 2400	00	3775
2.	DT	1000 X 2100	00	2100
3.	DT	1000 X 2100	00	2100
4.	DT	750 X 2100	00	2100
5.	DT	750 X 2400	00	2400
6.	DT	1000 X 2400	00	2400
7.	GD	2000 X 2400	00	3775
8.	DT	2000 X 2100	00	2100
9.	DT	2100 X 2100	00	2100
10.	DT	1000 X 2100	00	2100
11.	DT	1000 X 2100	00	2100
12.	DT	1000 X 2100	00	2100
13.	DT	2000 X 2100	00	2100
14.	DT	750 X 2100	00	2100

- NOTE:

OWNERS: A R Landcraft LLP
ARCHITECT'S SIGNATURE: Mr. AVANISH SRIVASTAVA
B.Arch
CA/2016/77184
FF-37-KADAMBA COMPLEX
GAMMA-1, GR.NOIDA-201310

- NOTES:
- ALL DIMENSIONS ARE IN MM.
 - GATE AND BOUNDARY WALL SHALL BE AS PER STANDARD DESIGN.
 - SPRINKLERS WILL BE PROVIDED IN ENTIRE BUILDING INCLUDING BASEMENTS AS PER N.B.C.
 - RAIN WATER HARVESTING SYSTEM WILL BE PROVIDED AS PER APPLICABLE NORMS.
 - 100% POWER BACK UP WILL BE PROVIDED FOR LIFTS & ESSENTIAL SERVICE AREAS.
 - DISABLED RAMP @ 1:12 SLOPE WITH 900MM HIGH RAILING.
 - ALL BUILDINGS ARE MECHANICALLY VENTILATED.
 - BUILDING WILL BE DESIGNED (STRUCTURES) AS PER RELEVANT I.S.CODES FOR EARTHQUAKE RESISTANCE.

LEGEND:

- SERVICE AREA
- DEDUCTION AREA




OWNER: M/S A R LANDCRAFT LLP.

PROJECT: PROPOSED BUILDING PLAN OF COMMERCIAL CENTRE AT RECREATIONAL ENTERTAINMENT PARK AT PLOT NO. REP.1 SECTOR - 27 GREATER NOIDA (U.P.), BELONGING TO M/S A R LANDCRAFT LLP.

ARCHITECTS: Golden India Architects
F.F - 37, KADAMBA SHOPPING COMPLEX, GAMMA - 1, GREATER NOIDA - 201310

DESIGN BY: ACPL
ACPL Design Ltd

DRAWING TITLE: THIRD FLOOR LAYOUT
SCALE: 1:300
NORTH: [North Arrow]
DRAWING NO: 09

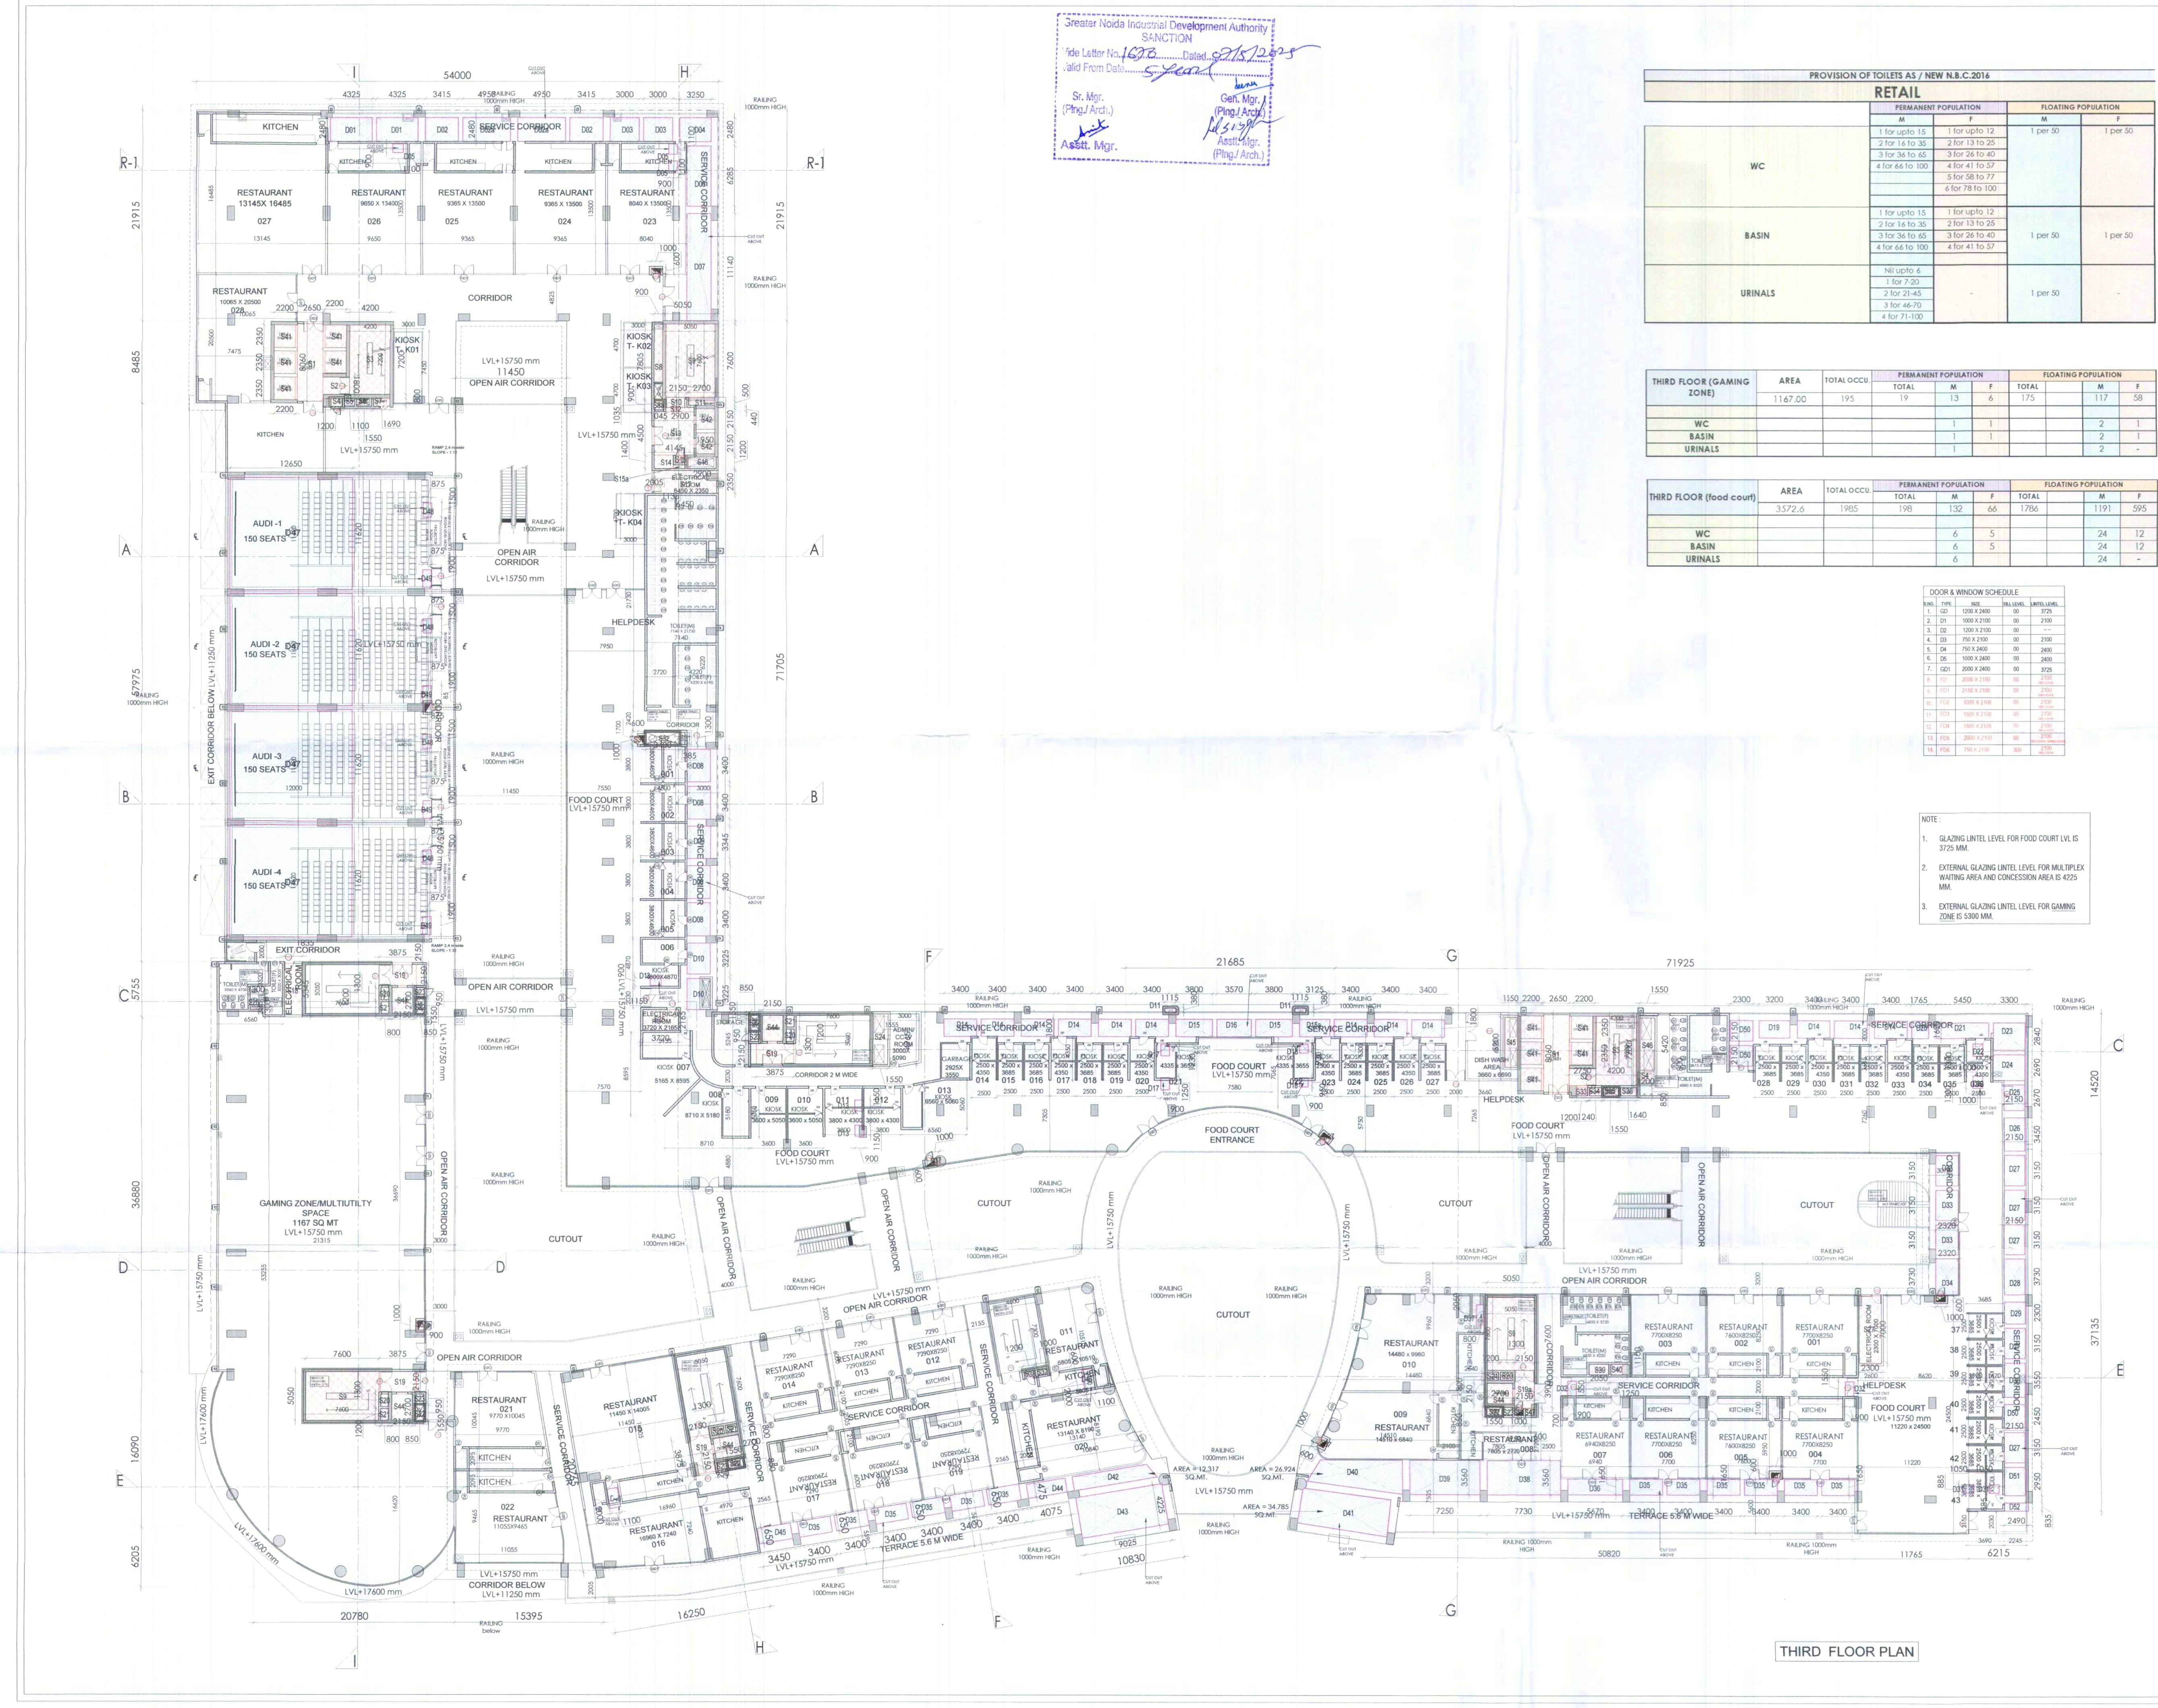

THIRD FLOOR PLAN