


 LICENSE

COMPOUNDING/REVISED DRAWING

BLOCK-A & B (EXISTING)

BLOCK-A & B (EXISTING)

DATE	18/01/2024
SCALE	1:100
OWNER	 ENGINEER
DESIGNER	 DESIGNER


COMPOUNDING/REVISED DRAWING






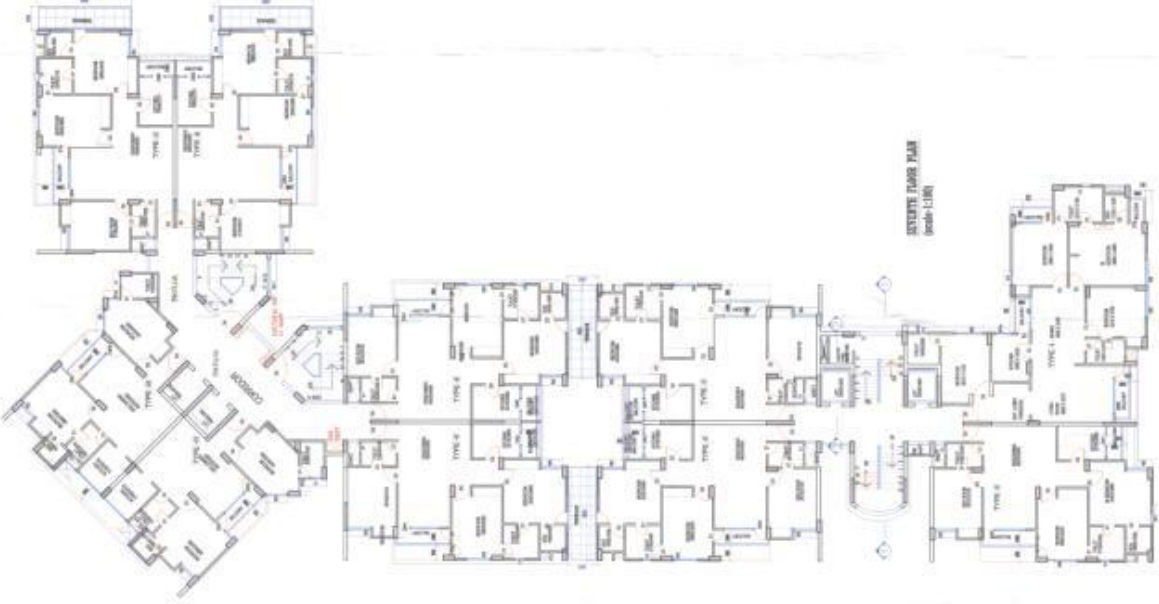

BLOCK-A & B (EXISTING)



COMPOUNDING/REVISED DRAWING






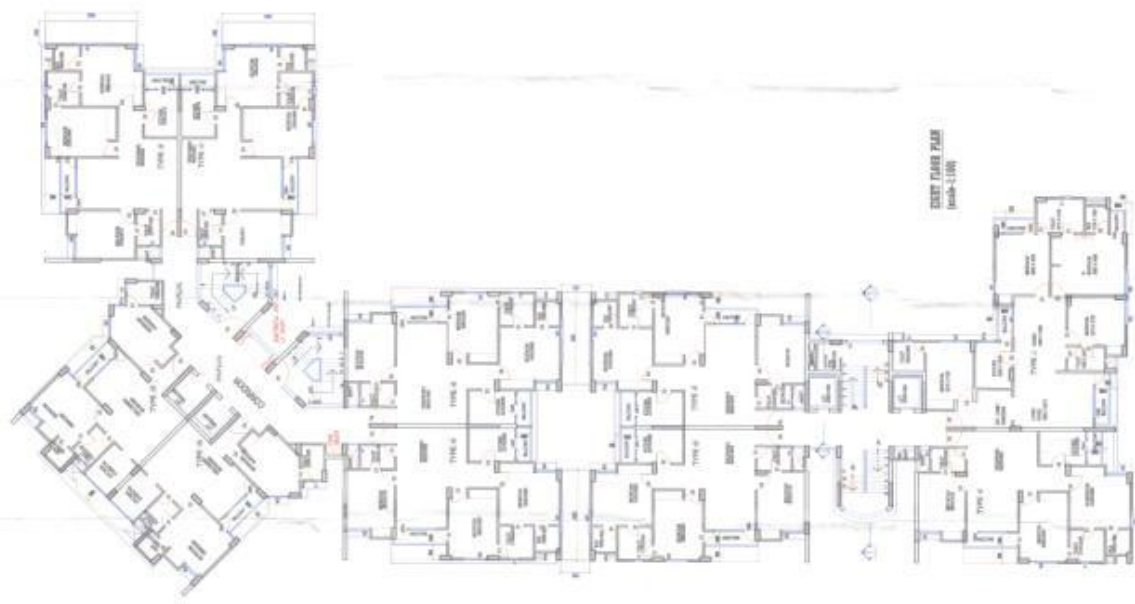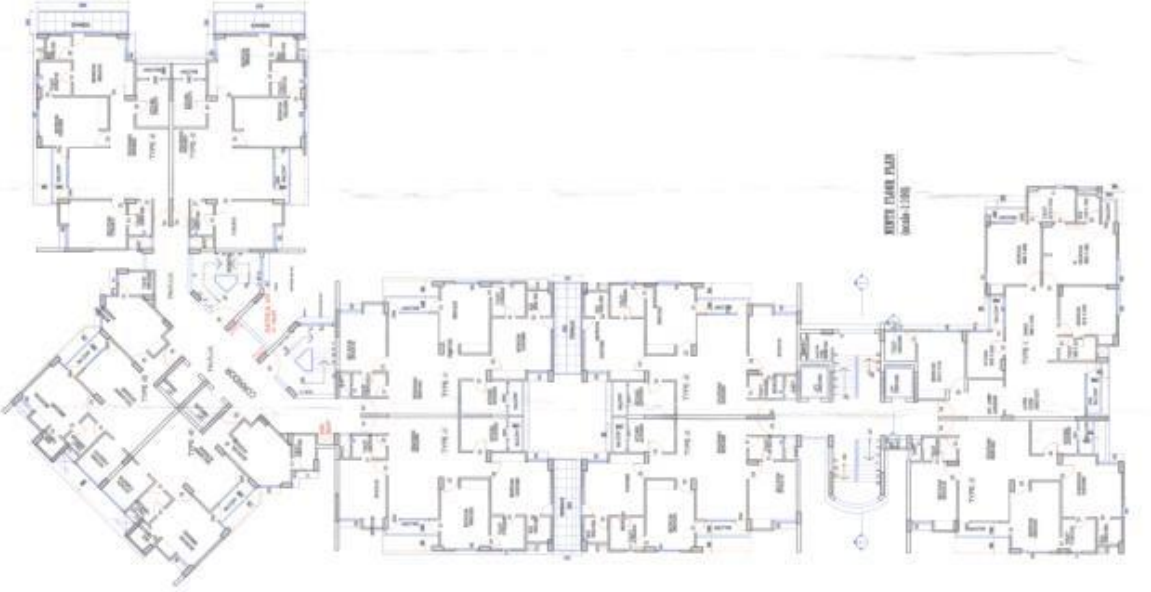

BLOCK-A & B












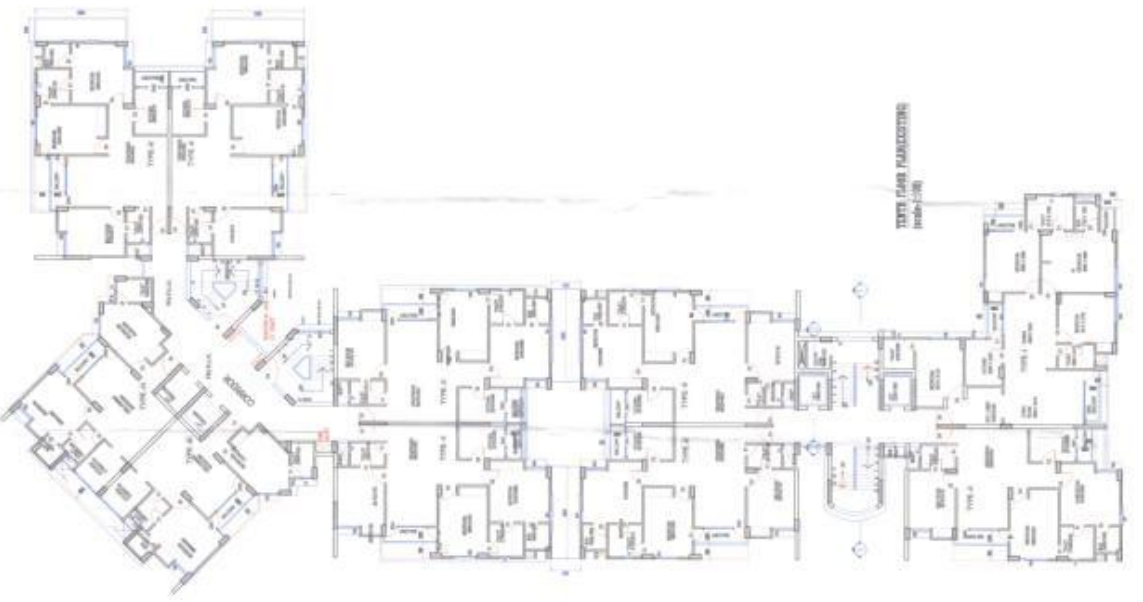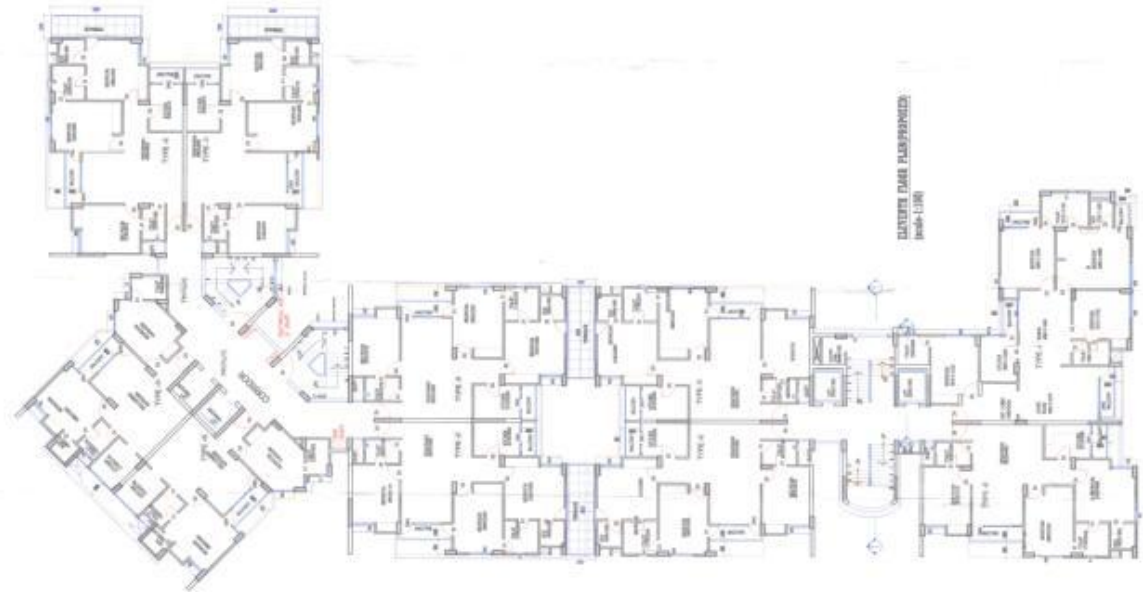

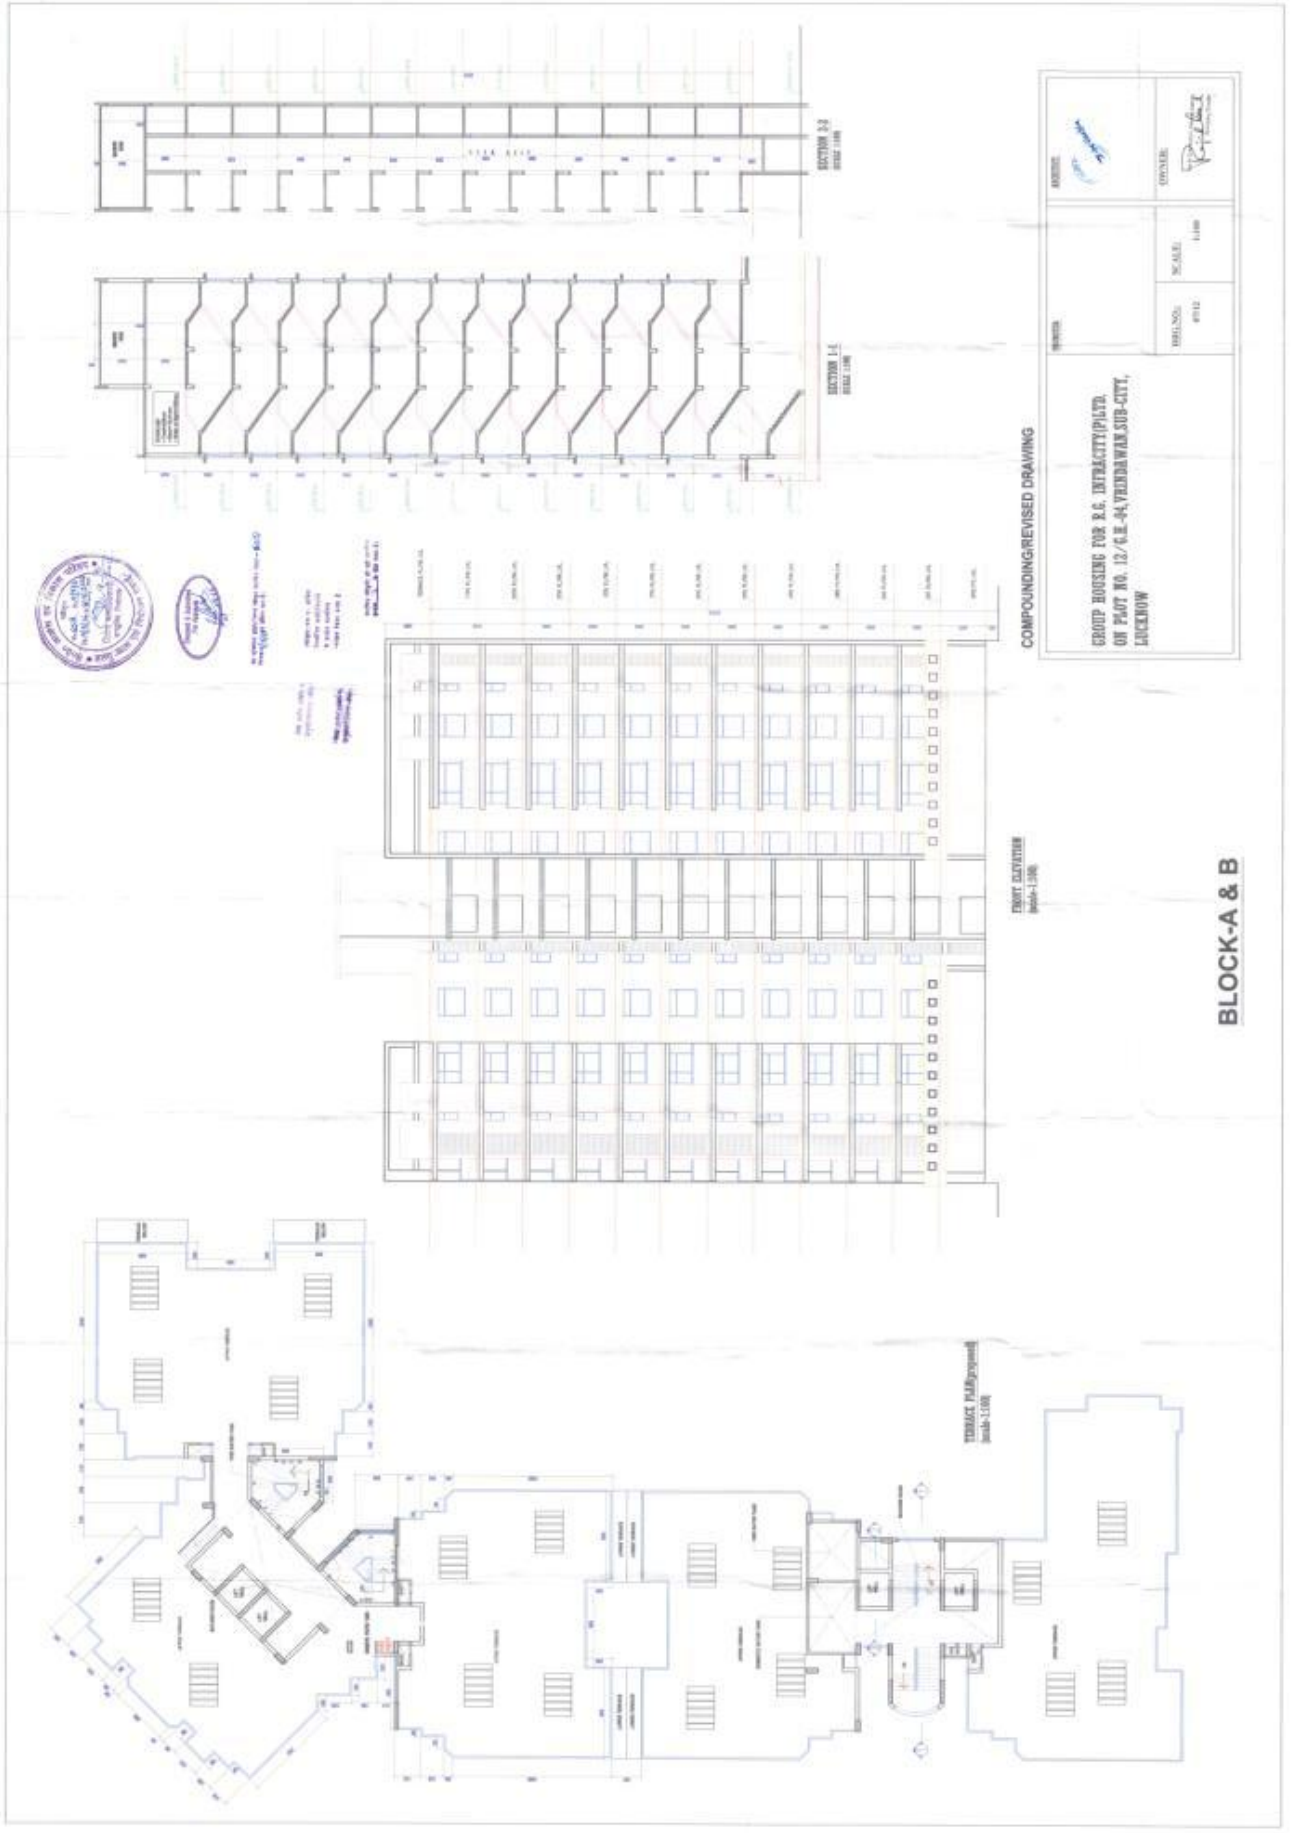




COMPOUNDING/REVISED DRAWING

--	---------------------------------	--

BLOCK-A & B

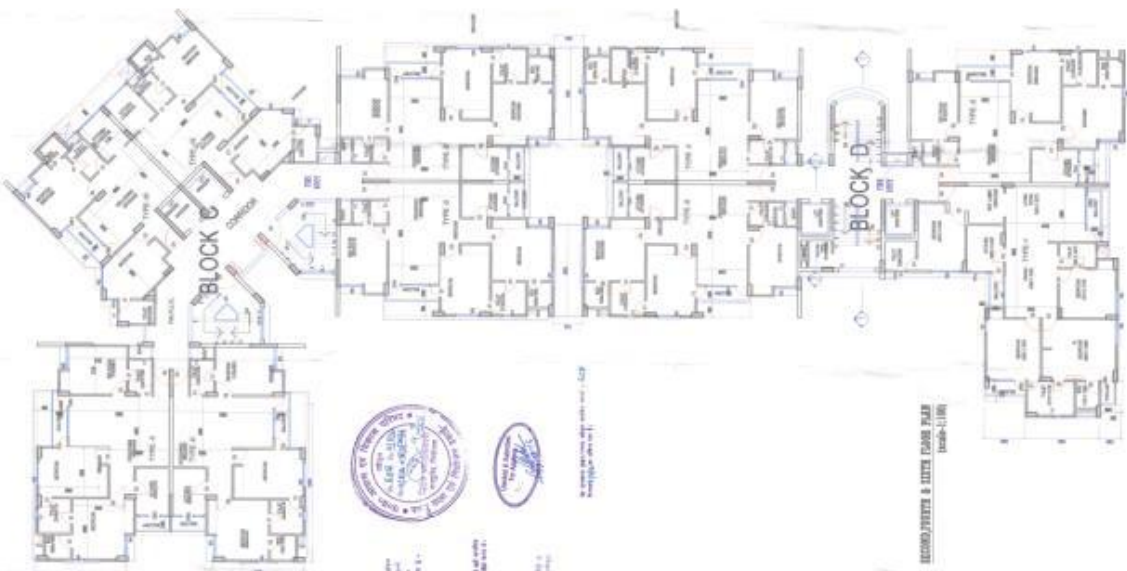

AREA STATEMENTS FLOOR

- 1) FLOOR AREA - 1223.86sq.ft
- 2) NO. OF PLATS - 1066









			
DATE	SCALE	NO. OF SHEETS	TOTAL SHEETS


REVISED DRAWING

BLOCK-C & D (PROPOSED)










BLOCK-C & D (PROPOSED)








REVISED DRAWING

BLOCK-C & D (PROPOSED)

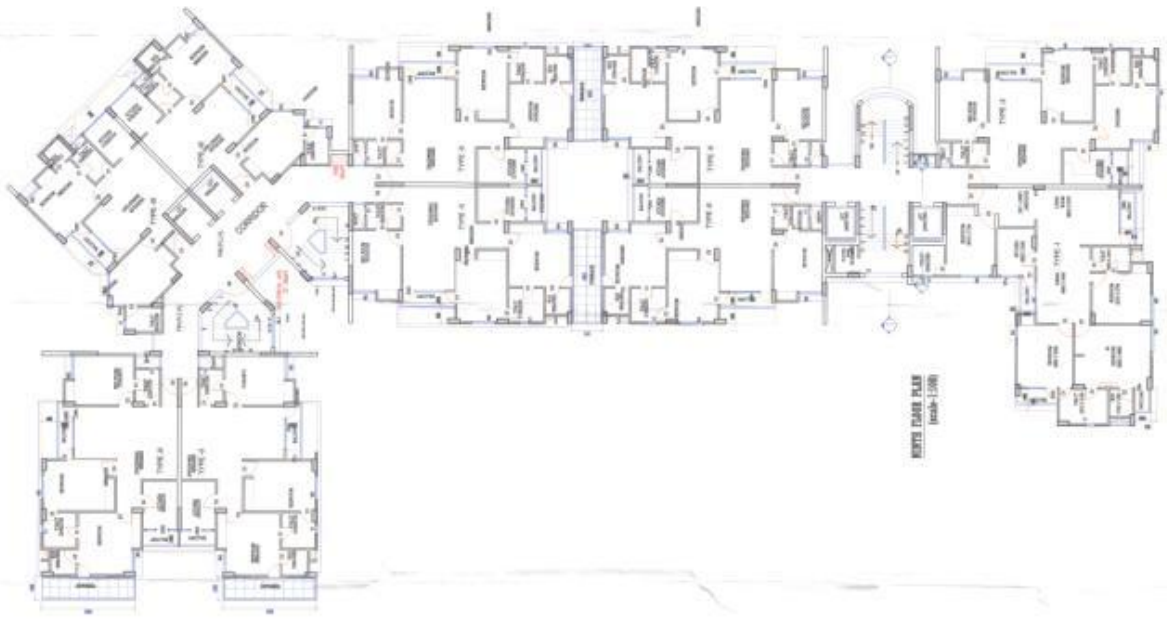














REVISED DRAWING

BLOCK-C & D (PROPOSED)

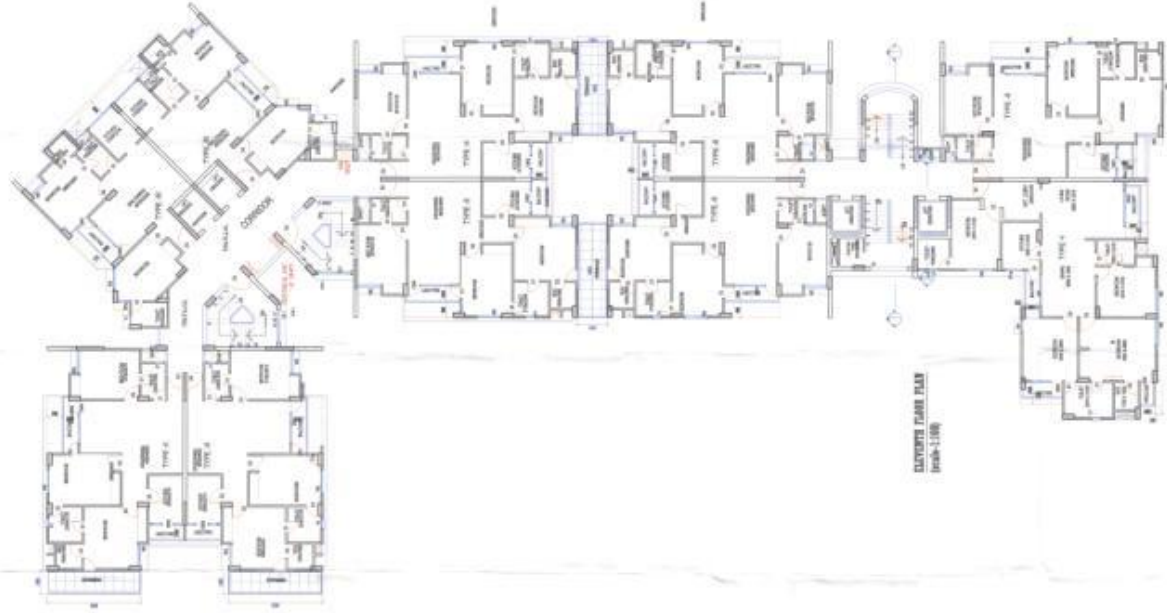

10


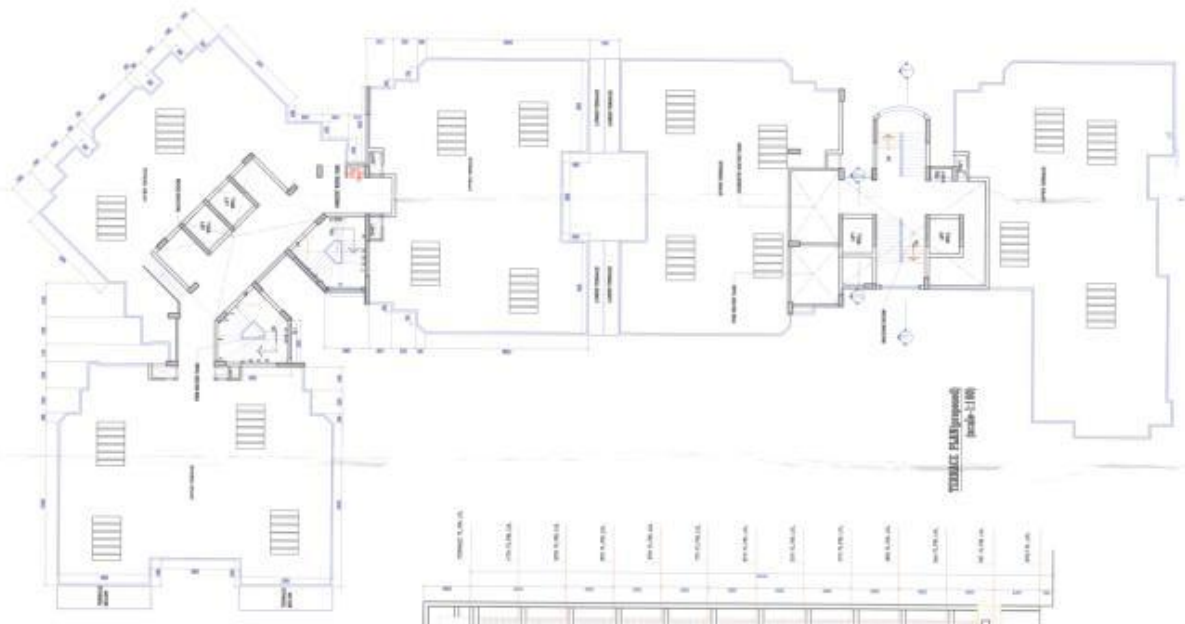






BLOCK-C & D (PROPOSED)

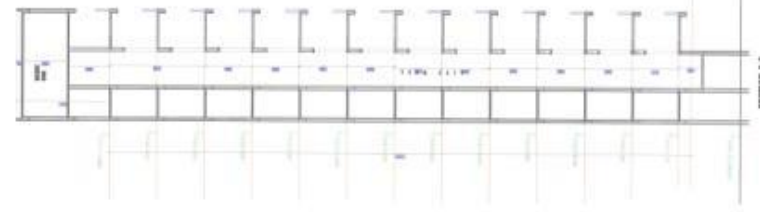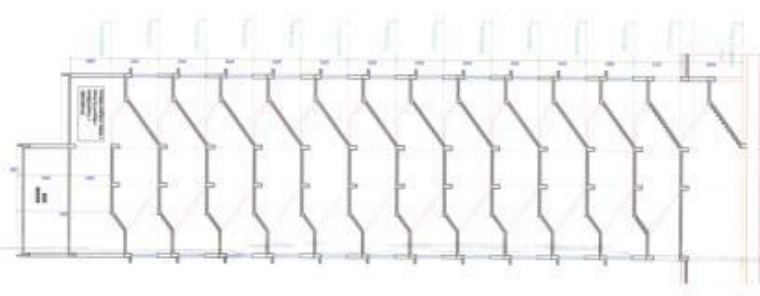

REVISED DRAWING

