



PARKING DETAIL			
Area of UPPER Basement	12305.25 sq.mt		
Area of LOWER Basement	11771.49 sq.mt		
REQUIREMENT PARKING			
No. of Cars Required	50007.375 / 50	1000	Cars
PROVIDE PARKING			
No. of Cars in Upper/Basement @18 sq.mt per Cars	12305.25/18	683	Cars
No. of Cars in Lower Basement @18 sq.mt per Cars	11771.49/18	653	Cars
Total Parking Provided		1336	Cars



REVISIONS	DATE	SHEET NO.			
SCALE : 1:200	21 JULY 18	A	0	0	3

SUBMISSION DRAWING



PROPOSED IT / ITES PARK, AT PLOT NO.3,
SECTOR -73 NOIDA

OWNER SIGN.	ARCHITECT SIGN
-------------	----------------

M/S AIRCON SYSTEM (INDIA) PVT. LTD.


PROJECT CONSULTANTS:-

HOLISTIC URBAN INNOVATIONS PVT. LTD.
PLANNING & ARCHITECTURE PRC & KEPC ACTIVITIES
GREEN & ENERGY SERVICES BUILDING TECH. SERVICES,
THE CORNETHIUM, TOWER-A-11, SEC-42, NOIDA 201 301
PH - 0120-4527277, FAX- 0120-4527788


HOLISTS
URBAN INNOVATION

IMPORTANT:


1. IN CASE OF ANY DISCREPANCY IN THE DRAWING, THIS OFFICE SHOULD BE REFERRED IMMEDIATELY.
2. ONLY WRITTEN DIMENSIONS ARE TO BE FOLLOWED.
3. ALL DIMENSIONS ARE IN MILLIMETERS.

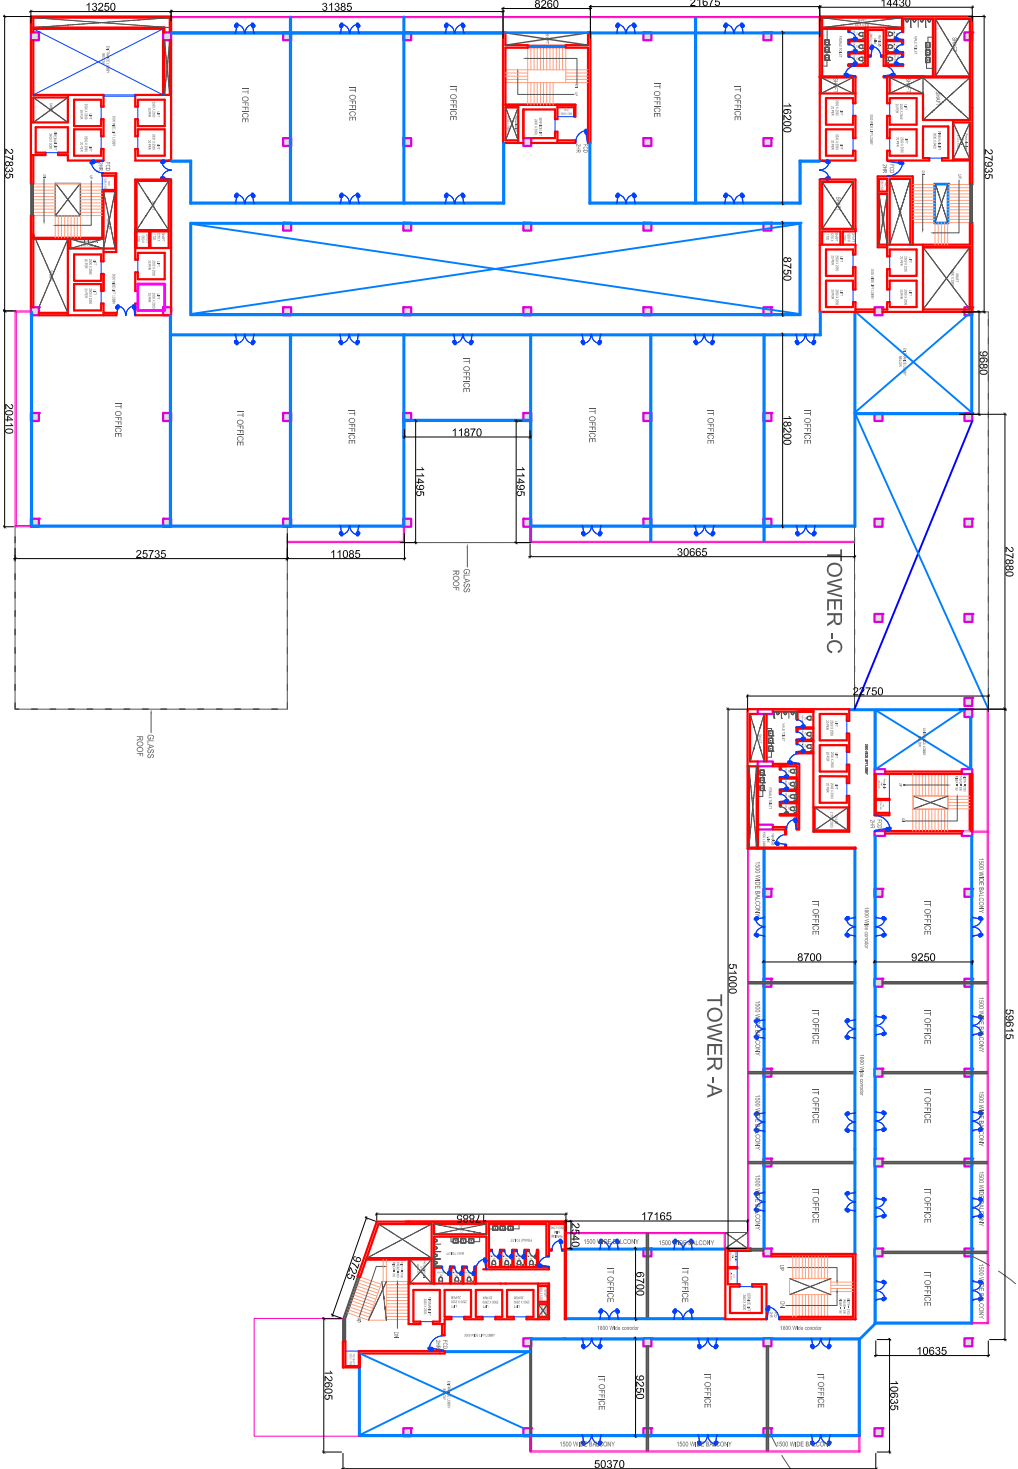


TOWER - B

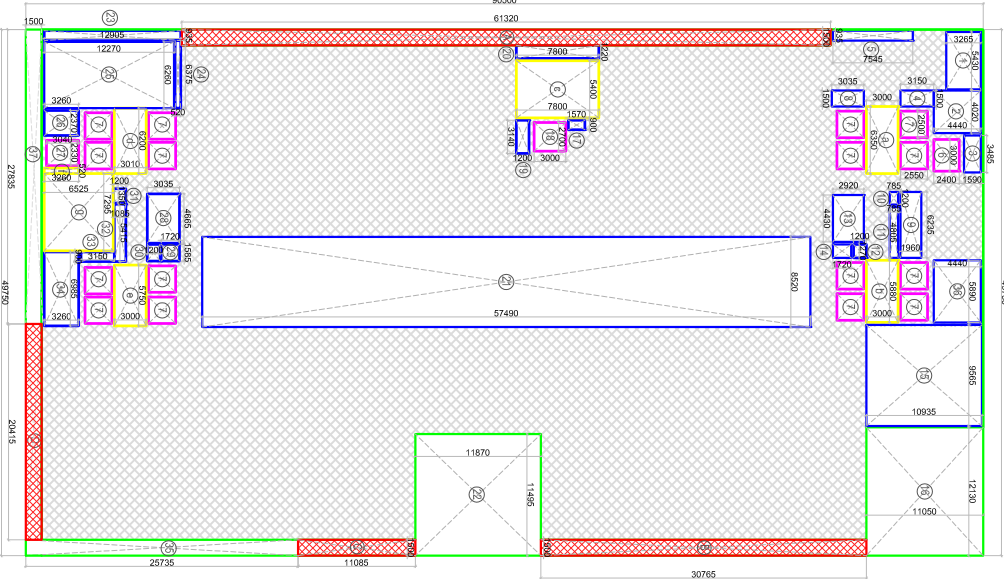

Tower B			
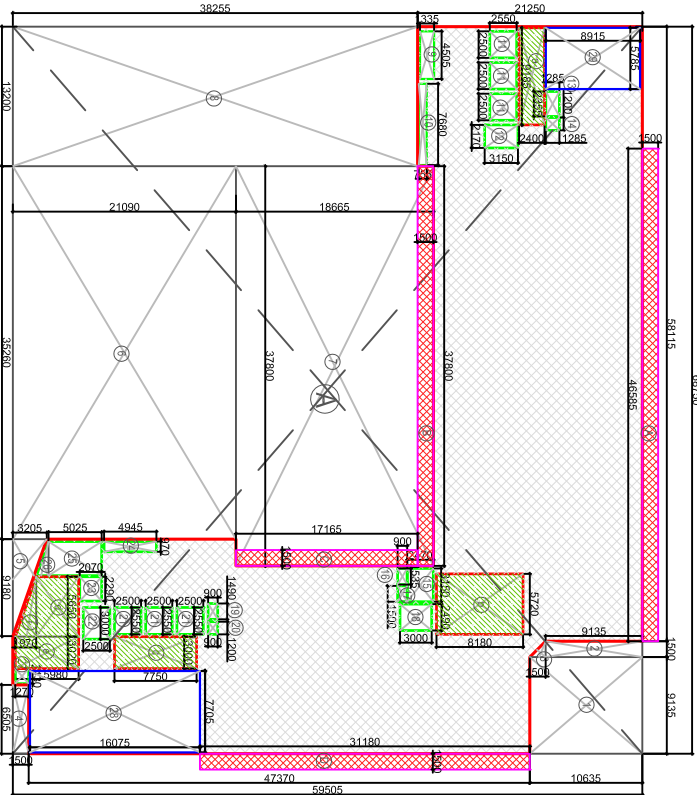

Tower A			
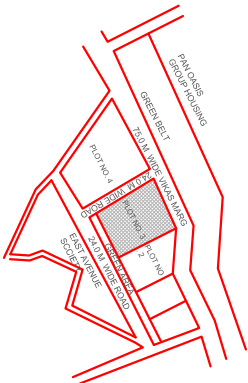

LOCATION PLAN

- F.A.R. HATCH
- SERVICES HATCH
- NON F.A.R. HATCH



REVISIONS	DATE	SHEET NO.
1	21 JULY 18	A 0 0 0 6

NATURE OF DRAWING	SUBMISSION DRAWING	NORTH
PROJECT :-	PROPOSED IT / ITES PARK, AT PLOT NO.3, SECTOR -73 NOIDA	


OWNER	ARCHITECT SIGN
M/S AIRCON SYSTEM (INDIA) PVT. LTD.	

HOLISTIC URBAN INNOVATIONS PVT. LTD.
DRAWING & ARCHITECTURE ENGINEERING CONSULTANTS
THE COHENITHUA, TOWER-441, SEC-62 NOIDA, 201 301
PH- 0120-4277777, FAX-0120-4277788


IMPORTANT:-
1. IN CASE OF ANY DISCREPANCY IN THE DRAWING, THIS OFFICE SHOULD
BE REFERRED IMMEDIATELY.
2. ONLY WRITTEN DIMENSIONS ARE TO BE FOLLOWED.
3. ALL DIMENSIONS ARE IN MILLIMETERS.

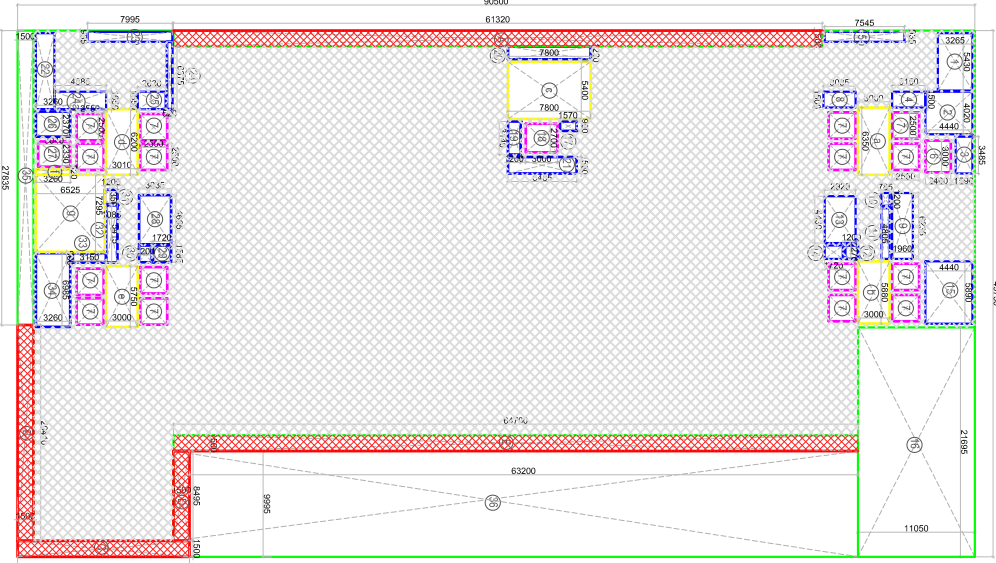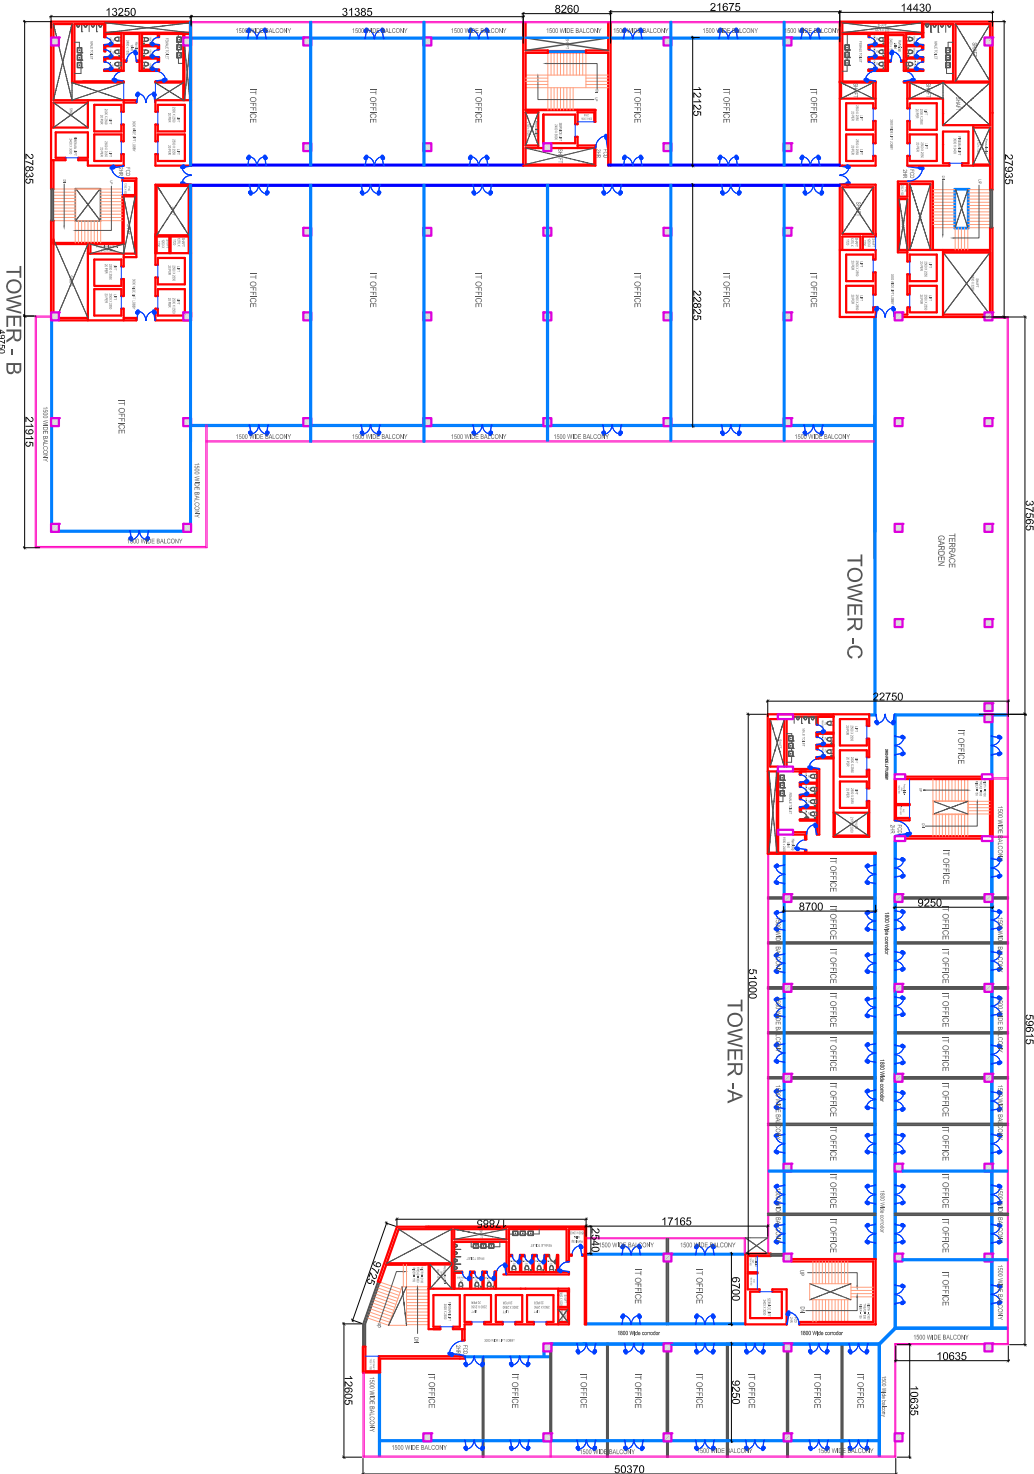


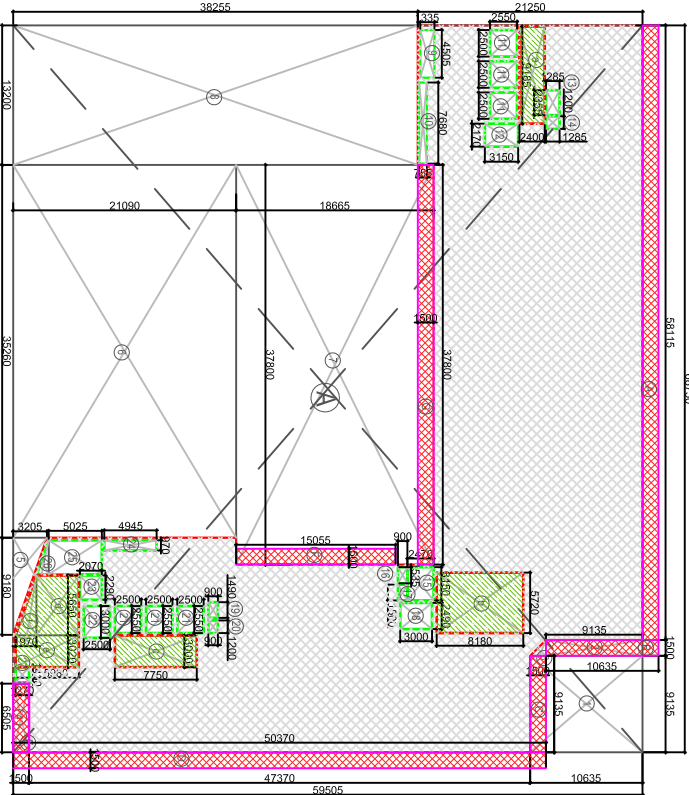


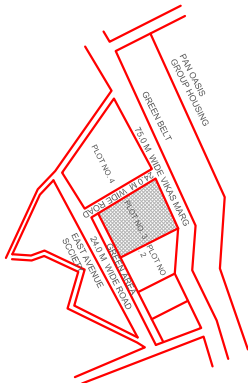

LOCATION PLAN

- F.A.R. HATCH
- SERVICES HATCH
- NON F.A.R. HATCH

REVISIONS	DATE	SHEET NO.
1	21 JULY 18	A 0 0 0 9

NATURE OF DRAWING	THIRD FLOOR PLAN
SUBMISSION DRAWING	NORTH

PROJECT :-
PROPOSED IT / ITES PARK, AT PLOT NO.3,
SECTOR -73 NOIDA


OWNER	ARCHITECT SIGN
M/S AIRCON SYSTEM (INDIA) PVT. LTD.	

PROJECT CONSULTANTS :-
HOLISTIC URBAN INNOVATIONS PVT. LTD.
DRAWING & ARCHITECTURE ENGINEERING SERVICES
THE COHENITUMAL TOWER-441, SEC-62 NOIDA-201 301
PH- 0120-427777, FAX-0120-427778


IMPORTANT:-
1. IN CASE OF ANY DISCREPANCY IN THE DRAWING, THIS OFFICE SHOULD
BE REFERRED IMMEDIATELY.
2. ONLY WRITTEN DIMENSIONS ARE TO BE FOLLOWED.
3. ALL DIMENSIONS ARE IN MILLIMETERS.






TOWER - B

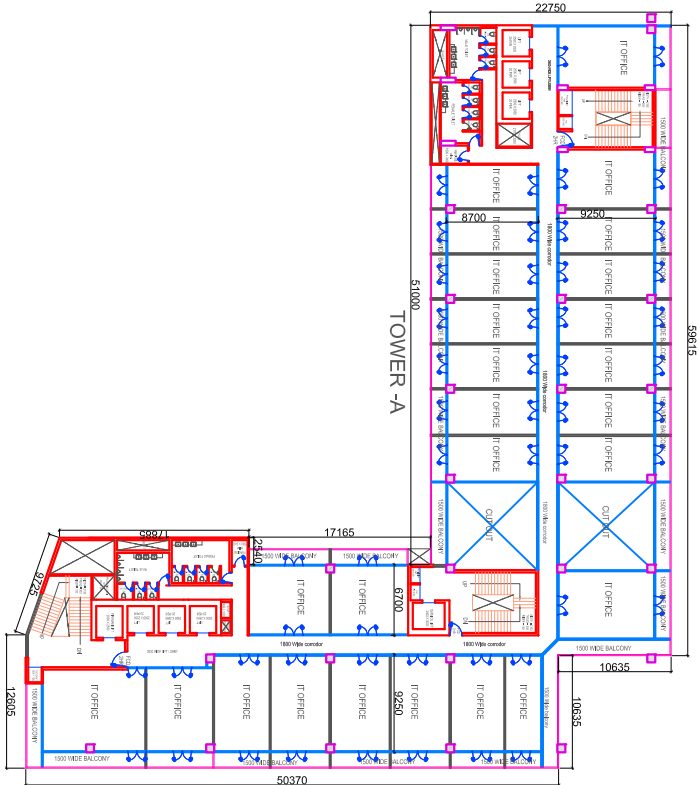

TOWER - A

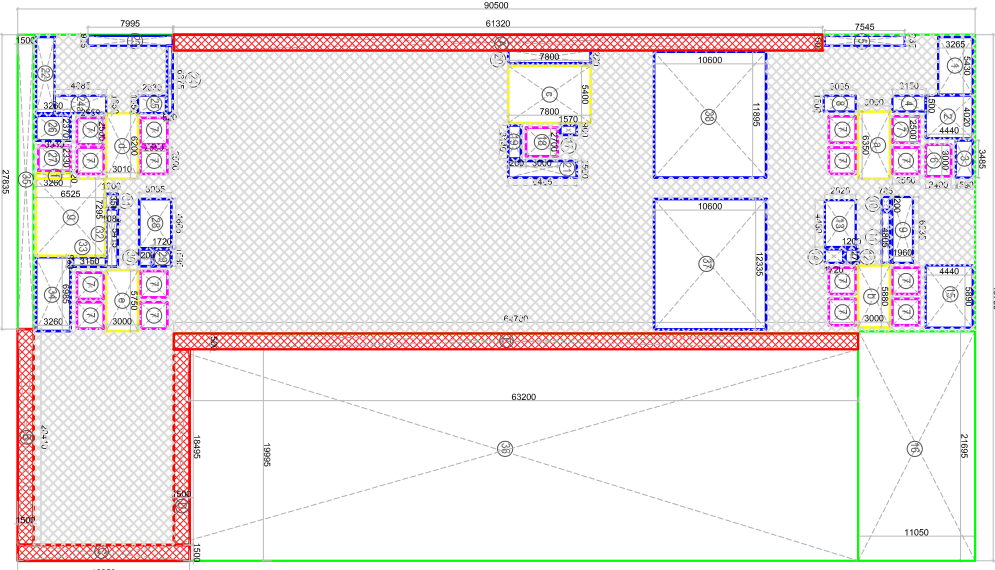

Tower - B		
S. No.	Slab Floor / Office area	Area
Length	Width	
80.5	49.75	4006.125
Tower - A		

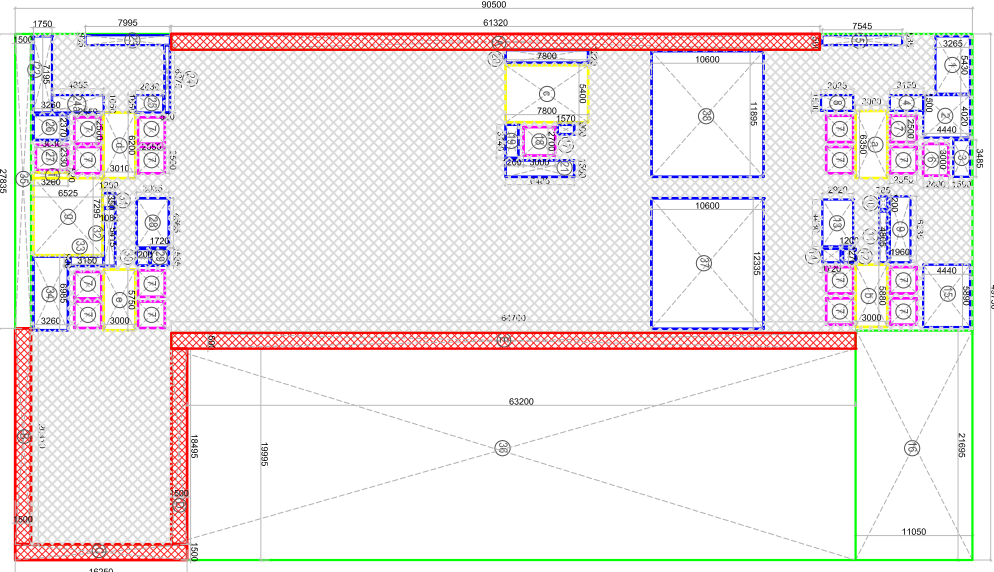
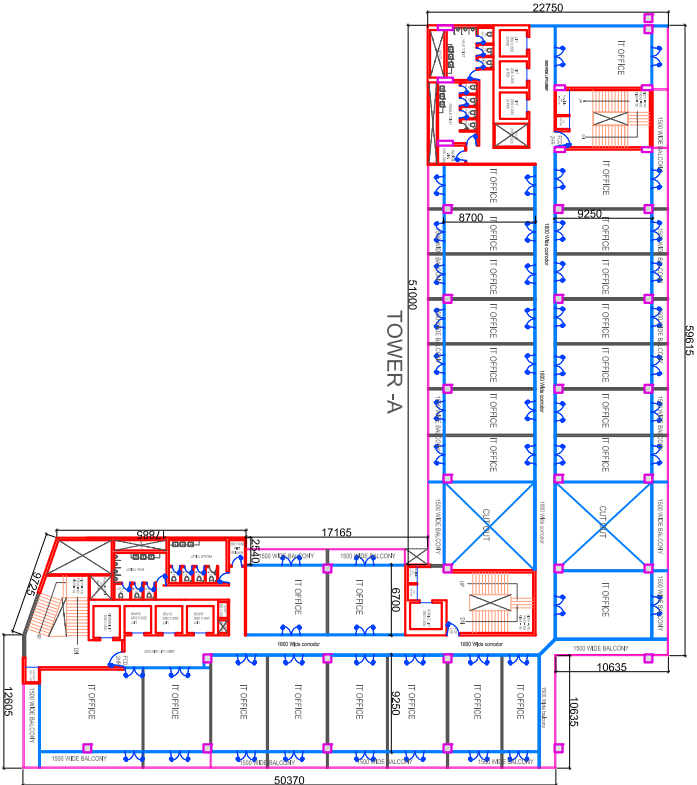
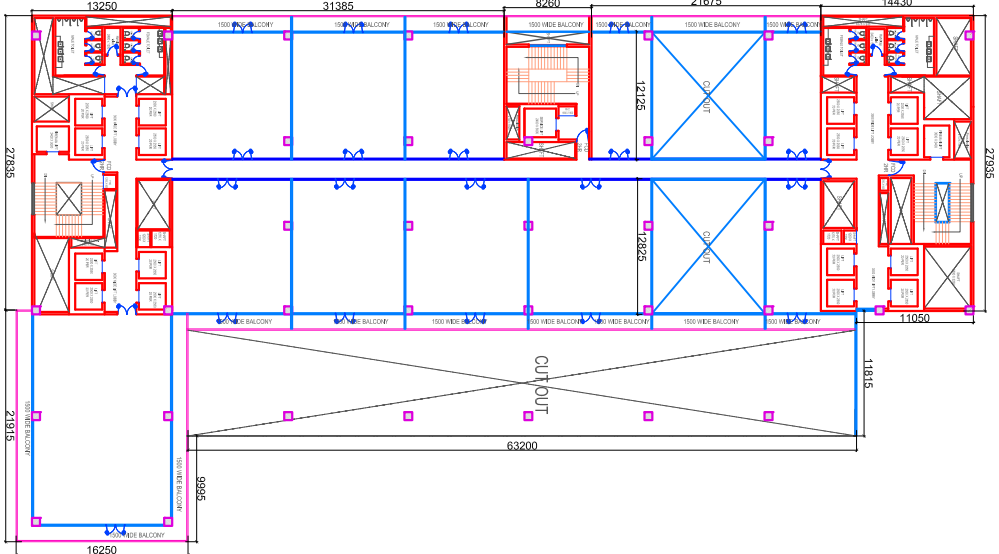






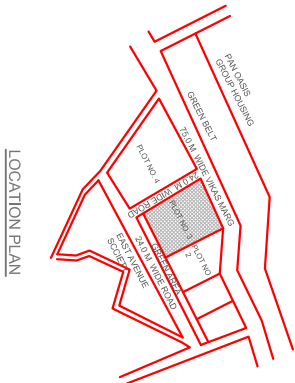 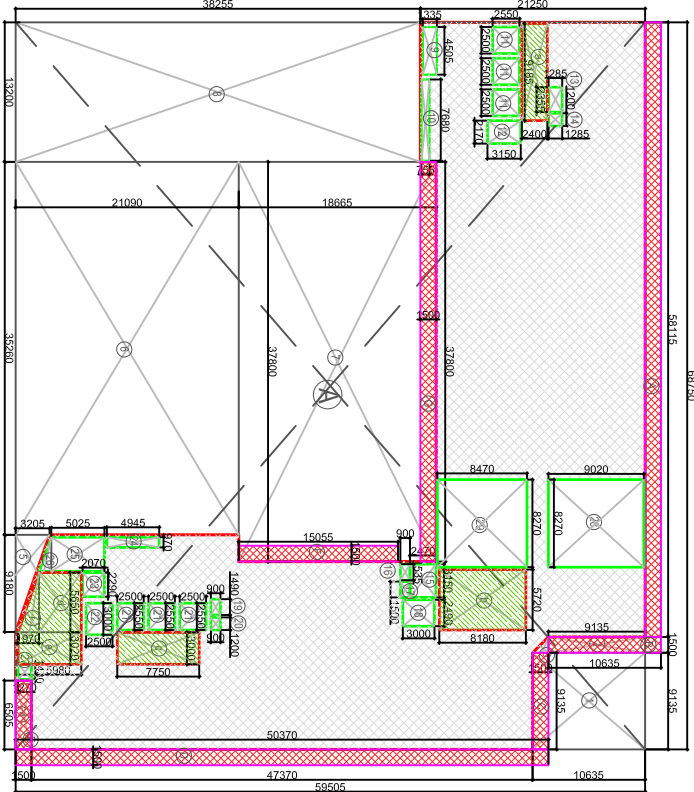

- F.A.R. HATCH
- SERVICES HATCH
- NON F.A.R. HATCH

REVISIONS	DATE	SHEET NO.
1	21 JULY 18	A 0 0 1 2

DRAWING	SEVENTH FLOOR PLAN
NATURE OF DRAWING	SUBMISSION DRAWING

PROJECT :-	PROPOSED IT / ITES PARK, AT PLOT NO.3, SECTOR -73 NOIDA
------------	---





OWNER: M/S AIRCON SYSTEM (INDIA) PVT. LTD.

PROJECT CONSULTANTS:- HOLISTIC URBAN INNOVATIONS PVT. LTD.

1. IN CASE OF ANY DISCREPANCY IN THE DRAWING, THIS OFFICE SHOULD BE REFERRED IMMEDIATELY.

2. ONLY WRITTEN DIMENSIONS ARE TO BE FOLLOWED.

3. ALL DIMENSIONS ARE IN MILLIMETERS.

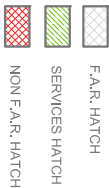  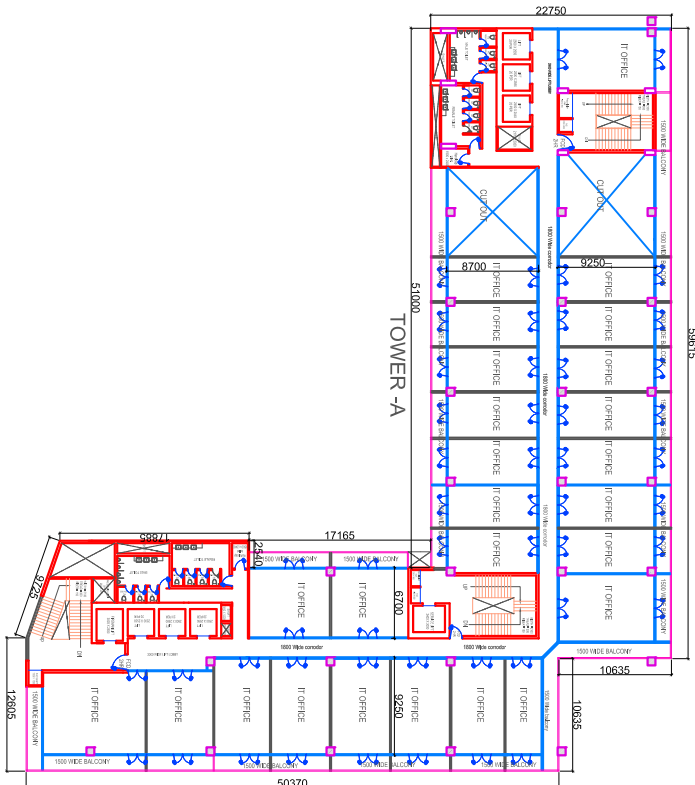

REVISIONS	DATE	SHEET NO.			
SCALE : 1:200	21 JULY 18	A	0	0	1 4
DRAWING					

NATURE OF DRAWING	NORTH
	

PROPOSED IT / ITES PARK, AT PLOT NO.3,
SECTOR -73 NOIDA


OWNER	OWNER SIGN.	ARCHITECT SIGN
-------	-------------	----------------

PROJECT CONSULTANTS:


HOLISTIC URBAN INNOVATIONS PVT. LTD.
PLANNING & ARCHITECTURE EPC & KEPC ACTIVITIES
GREEN & ENERGY SERVICES BUILDING TECH. SERVICES,
THE COENETHIUM, TOWER-A-41, SEC-62, NOIDA 201 301
PH - 0120-4527777, FAX- 0120-4527788

**HOLISTICS
URBAN INNOVATION**


1. IN CASE OF ANY DISCREPANCY IN THE DRAWING, THIS OFFICE SHOULD BE REFERRED IMMEDIATELY.
2. ONLY WRITTEN DIMENSIONS ARE TO BE FOLLOWED.
3. ALL DIMENSIONS ARE IN MILLIMETERS.

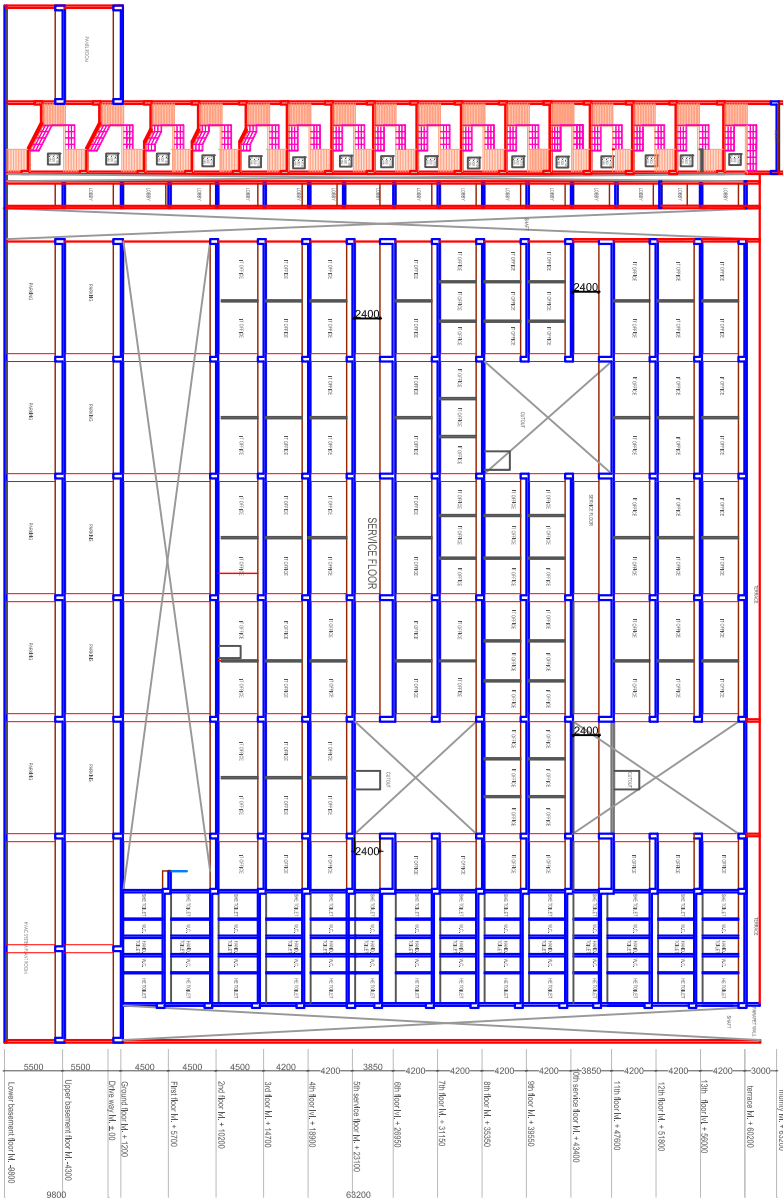



SECTION - AA

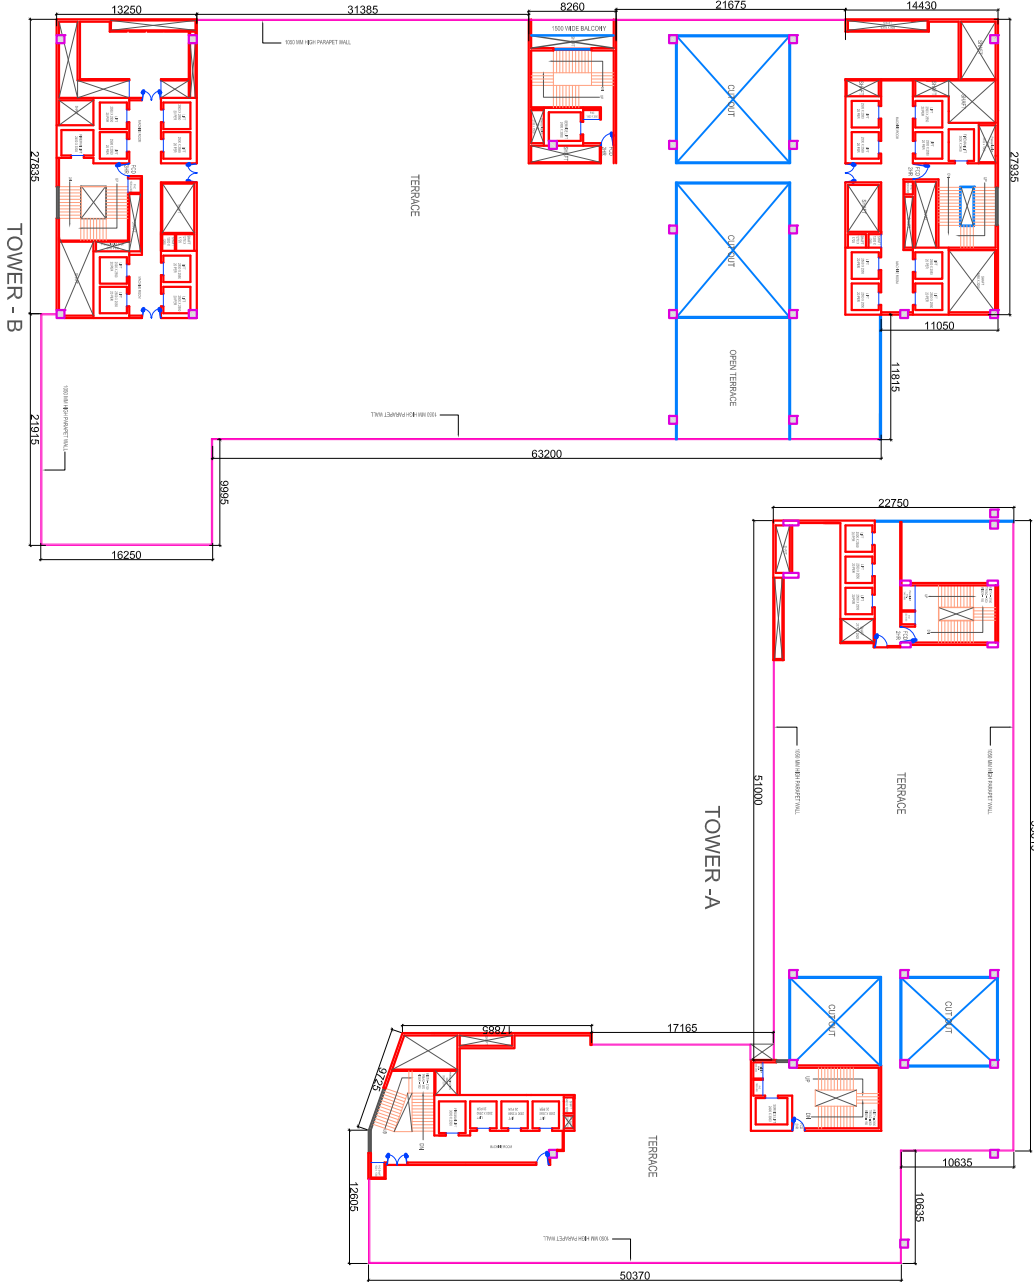



TOWER - B

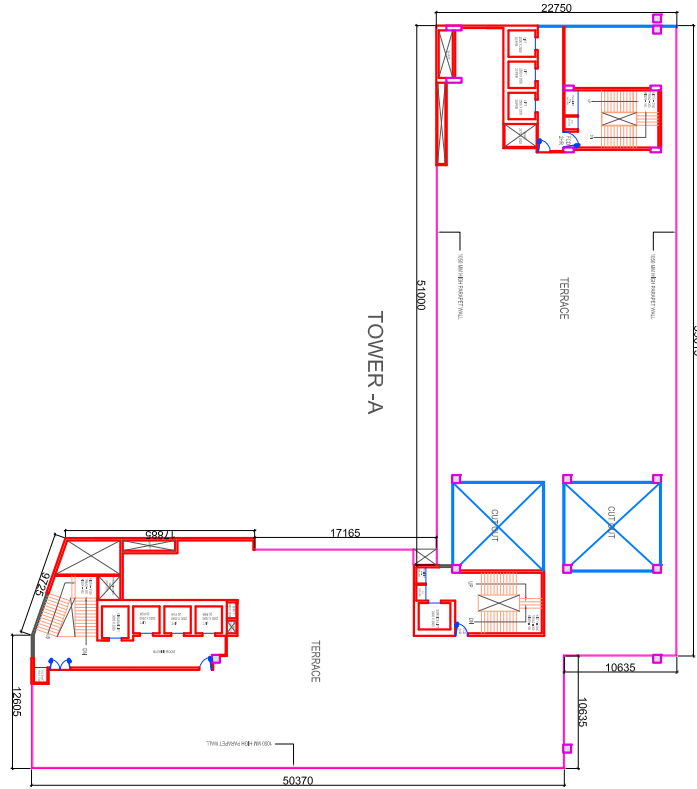

LOCATION PLAN

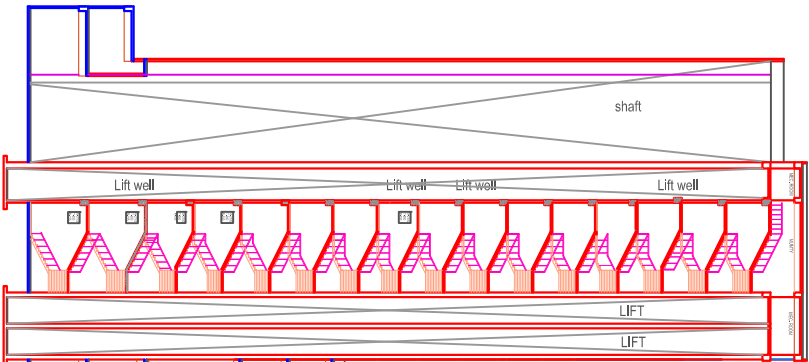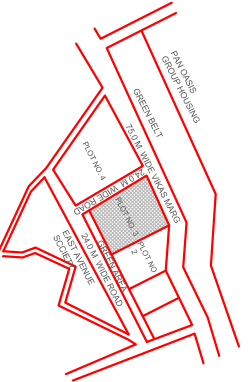

SECTION - BB

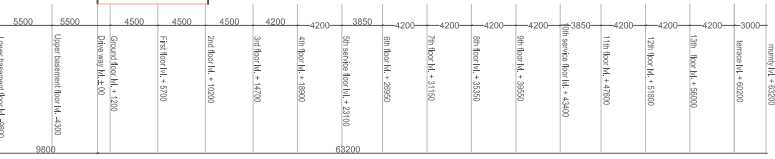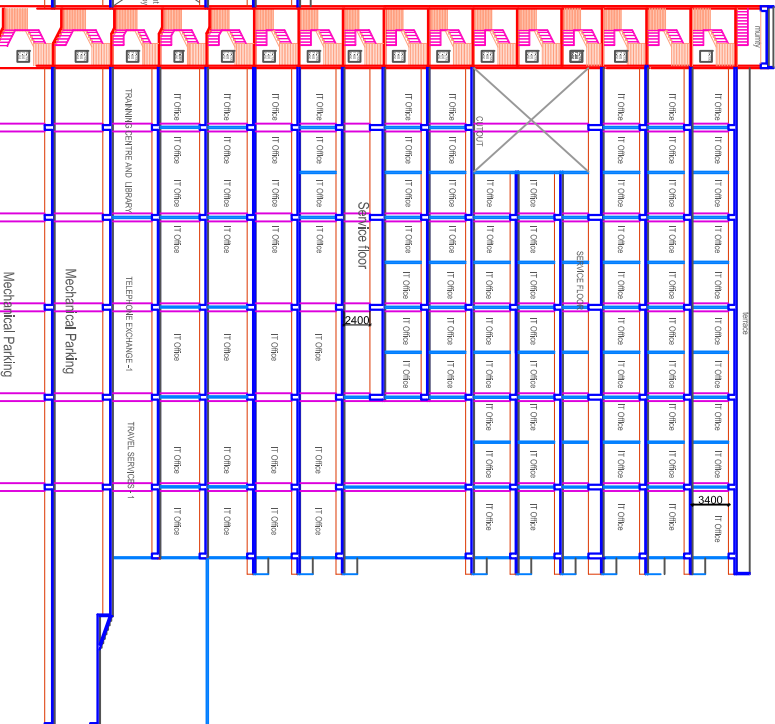

- F.A.R. HATCH
- SERVICES HATCH
- NON F.A.R. HATCH

REVISIONS	DATE	SHEET NO.
SCALE :	21 JULY 18	A 0 0 1 9

NATURE OF DRAWING	SUBMISSION DRAWING	NORTH
PROJECT :-		

PROPOSED IT / ITES PARK, AT PLOT NO.3, SECTOR -73 NOIDA

OWNER SIGN. ARCHITECT SIGN

M/S AIRCON SYSTEM (INDIA) PVT. LTD.

HOLISTIC URBAN INNOVATIONS PVT. LTD. PROJECT CONSULTANTS :-

1. IN CASE OF ANY DISCREPANCY IN THE DRAWING, THIS OFFICE SHOULD BE REFERRED IMMEDIATELY.