


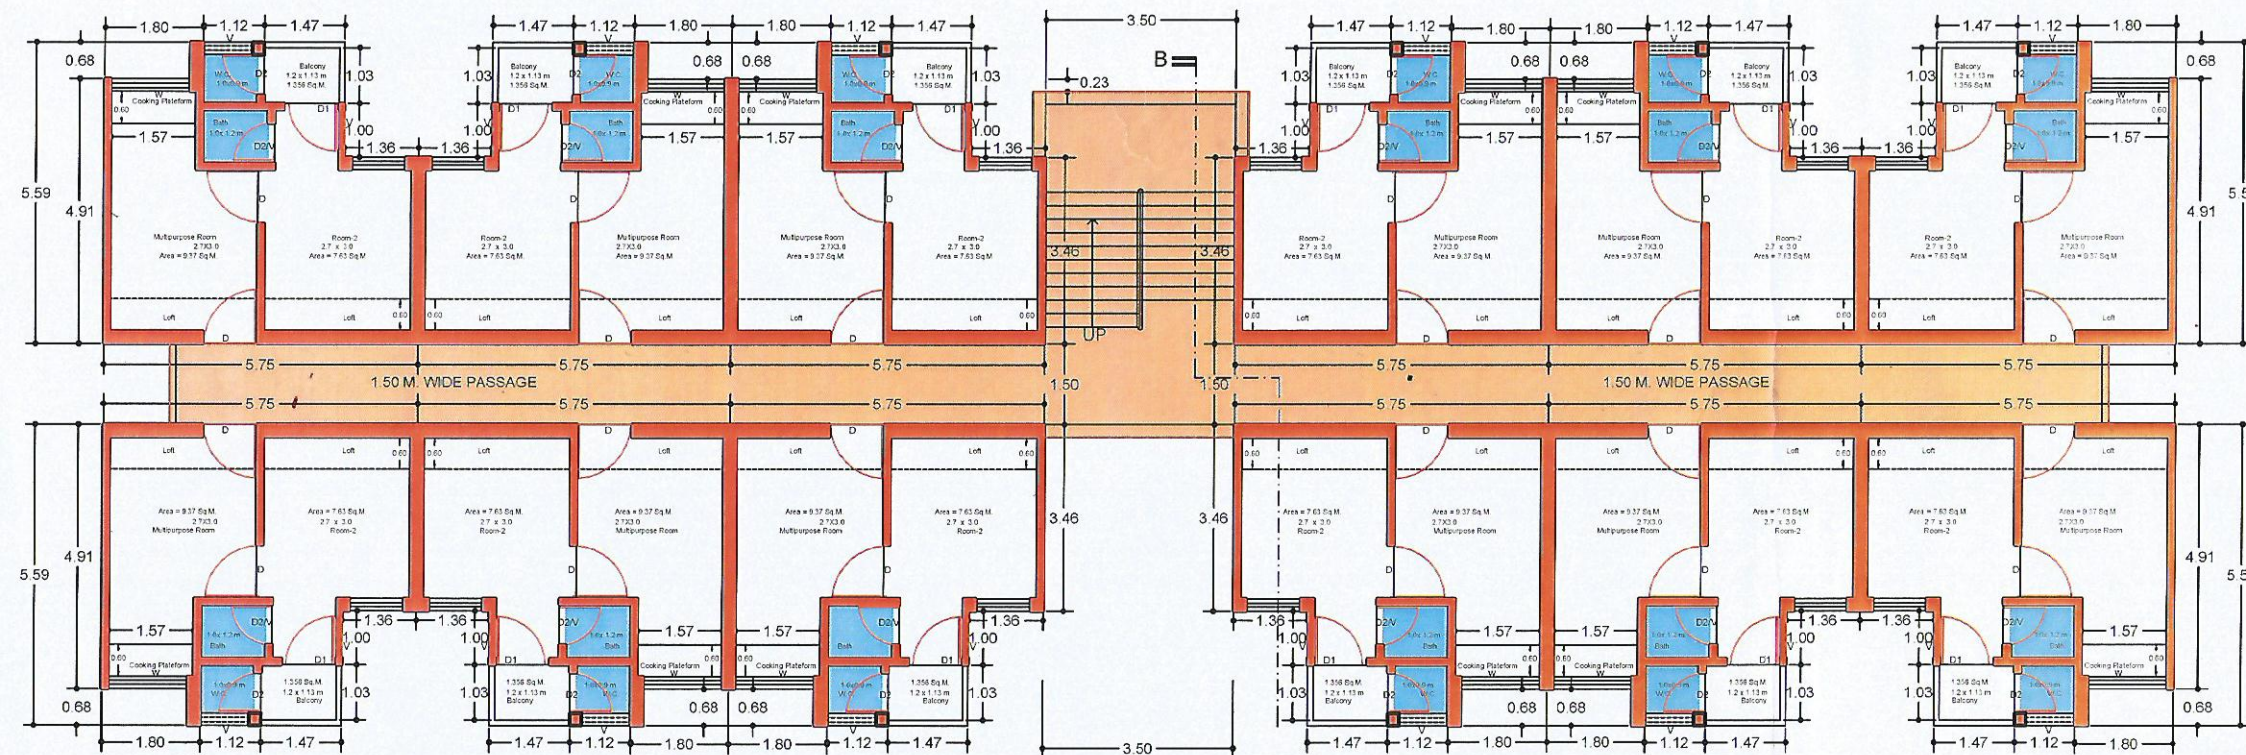

BLOCK BUILT-UP AREA ON GROUND FLOOR= 408.84 SQ.M.

CARPET AREA =22.77 SQ.M.

CIRCULATION AREA OF ONE FL =71.06 SQM

SUPER AREA OF ONE UNIT = 34.07 SQM

NO. OF FLOORS= G+3

BLOCK BUILT-UP AREA ON ALL FLOOR = 1635.36 SQ.M.

BLOCK PLAN FOR
PM AWAS YOJNA

J.E.

A.E.