

TOWER A



TOWER B



TOWER C
















COMMUNITY CENTRE-01

















TOWER A

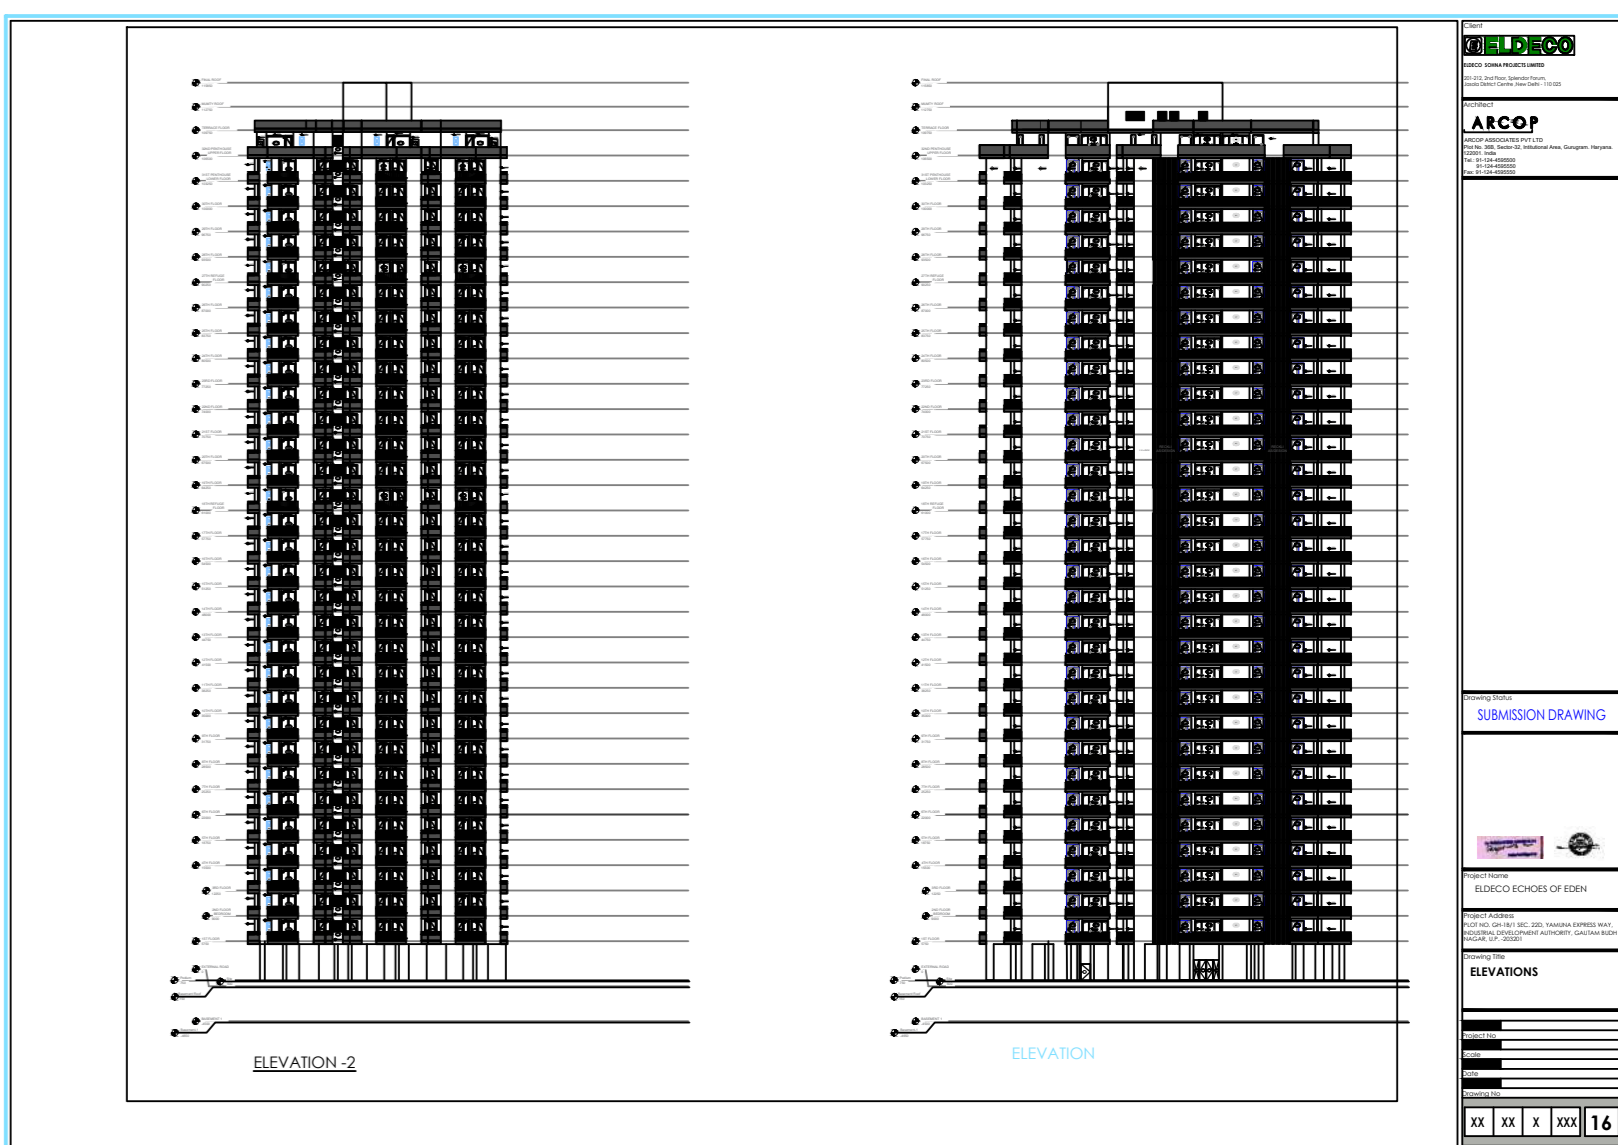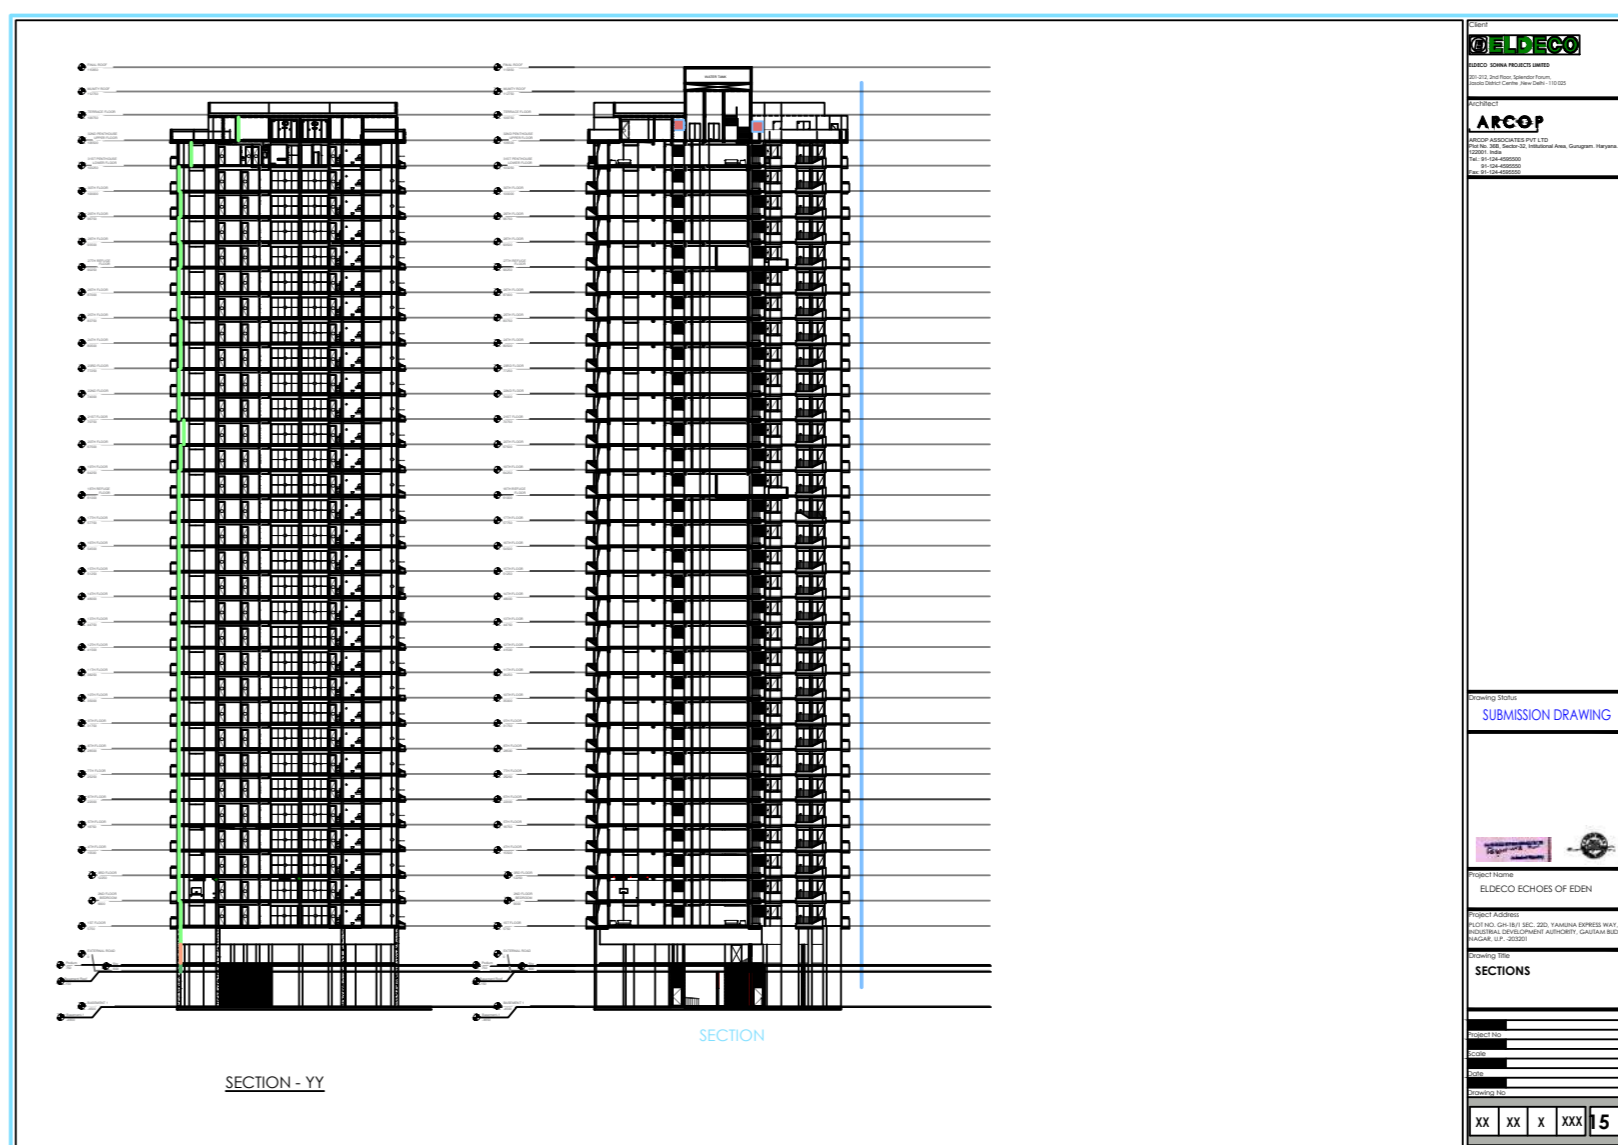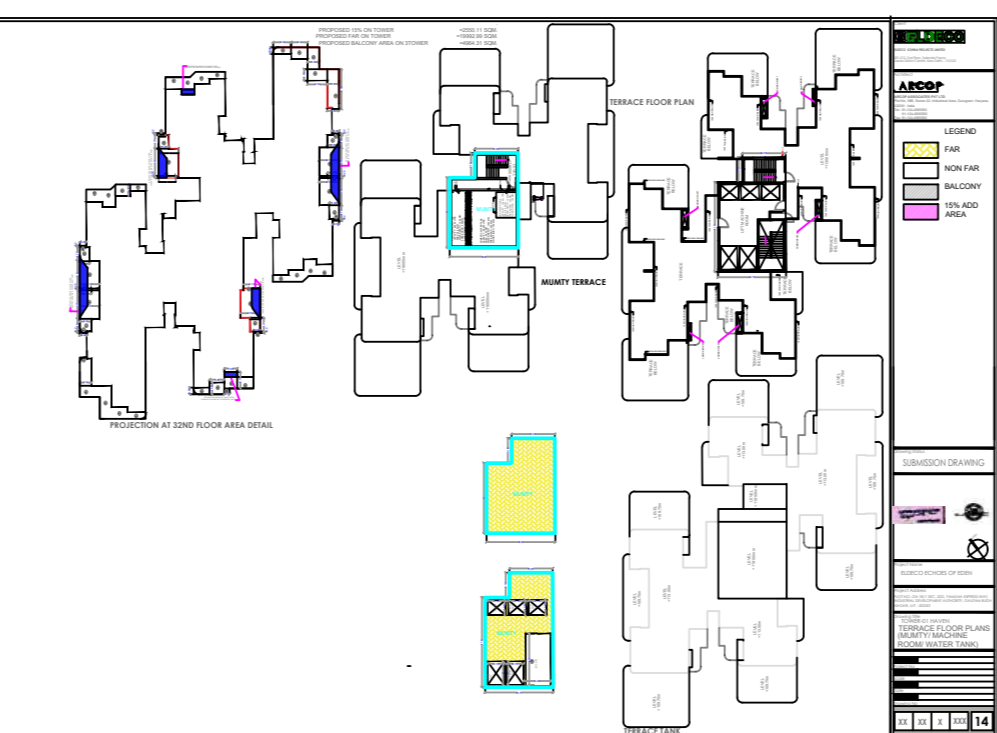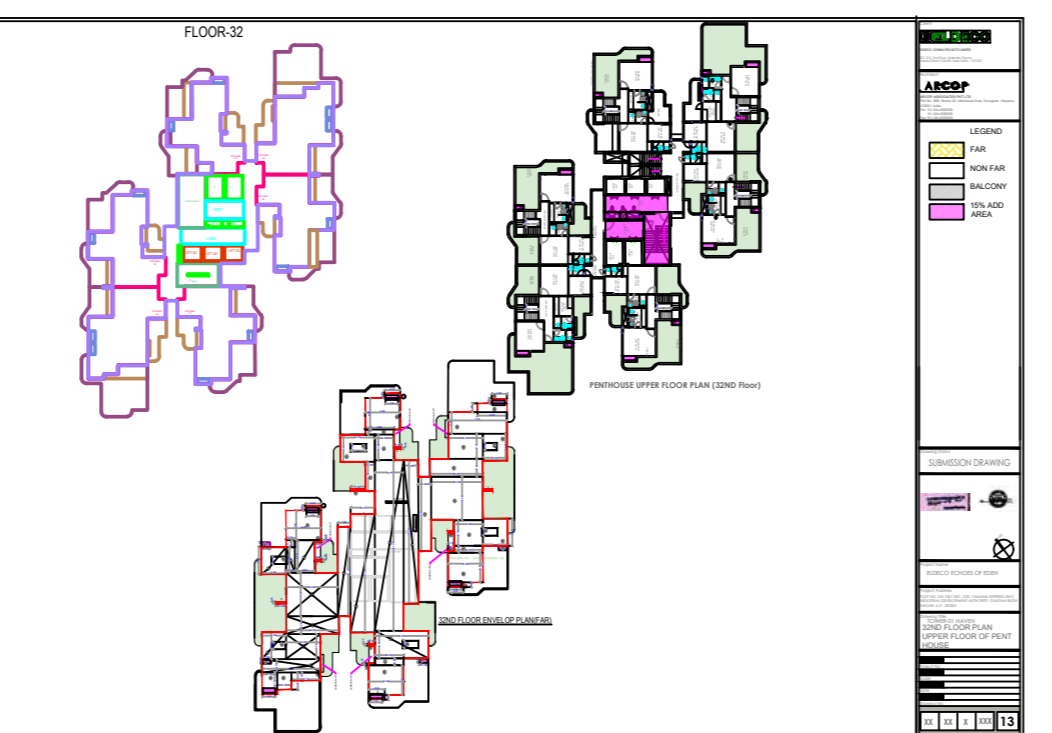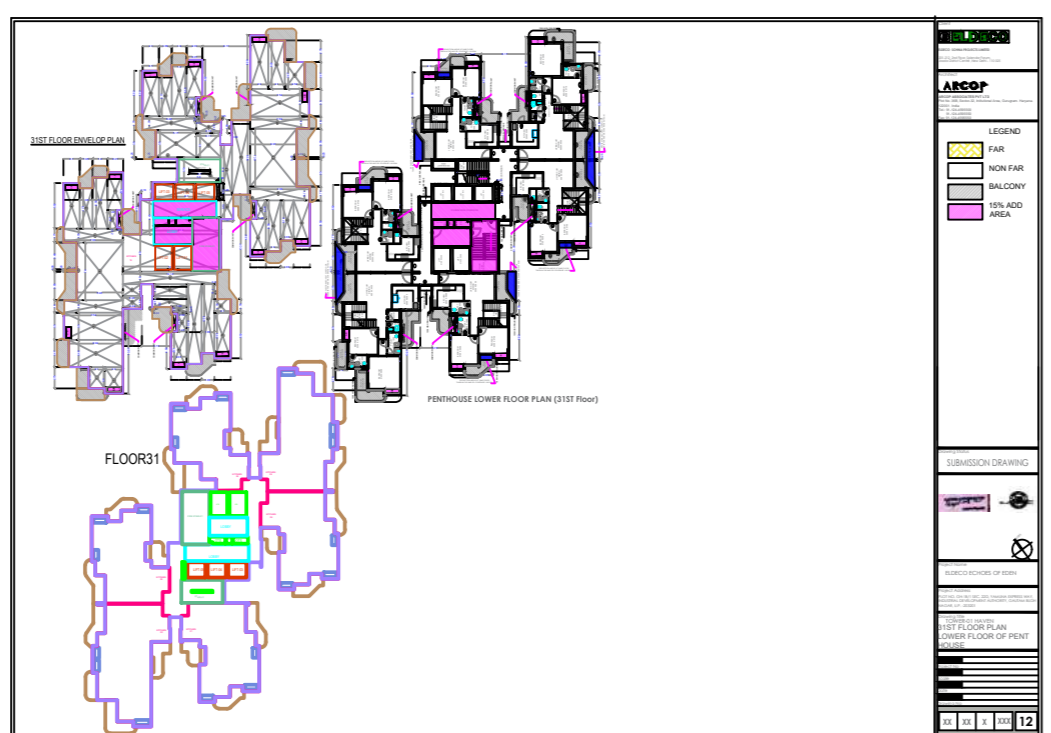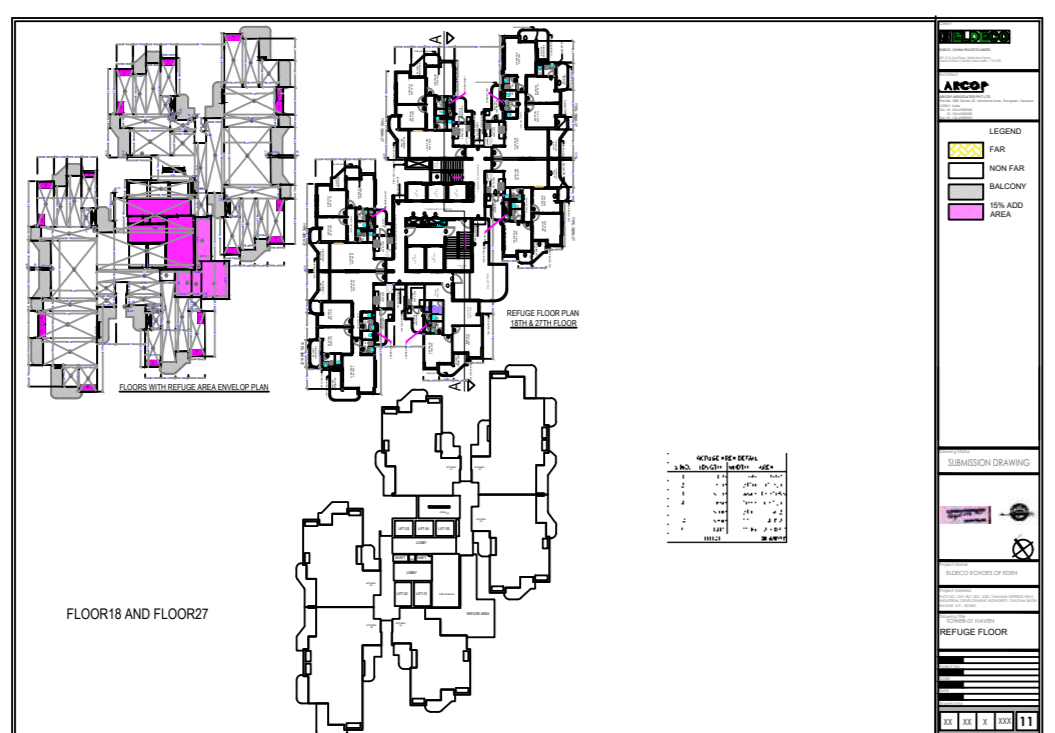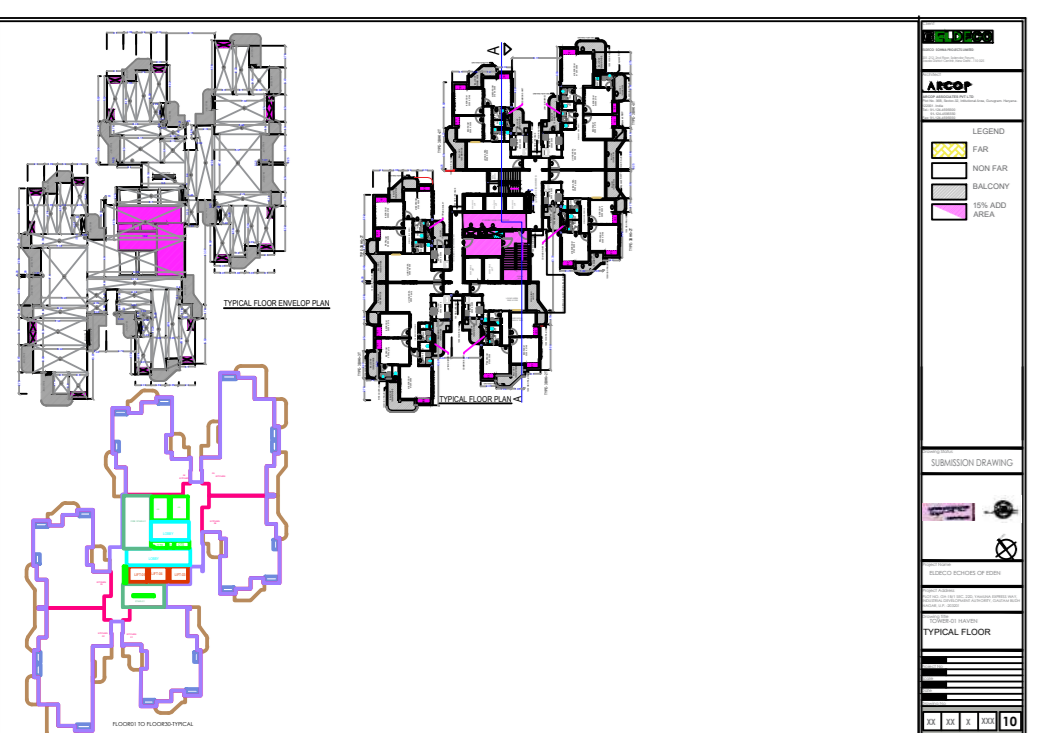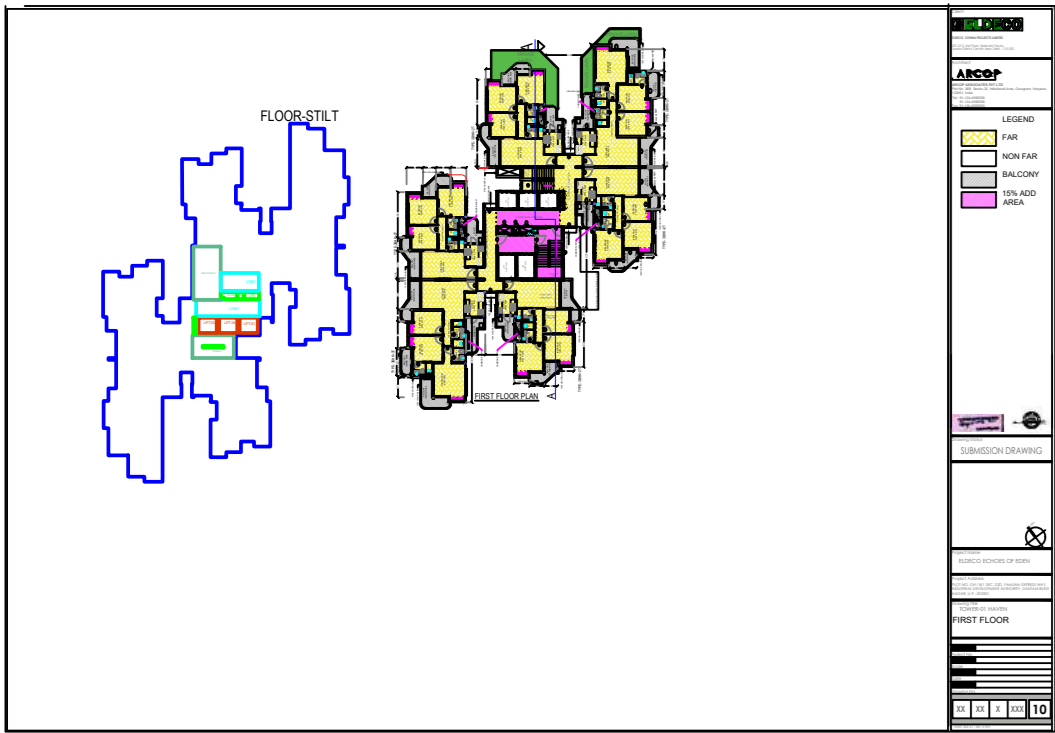

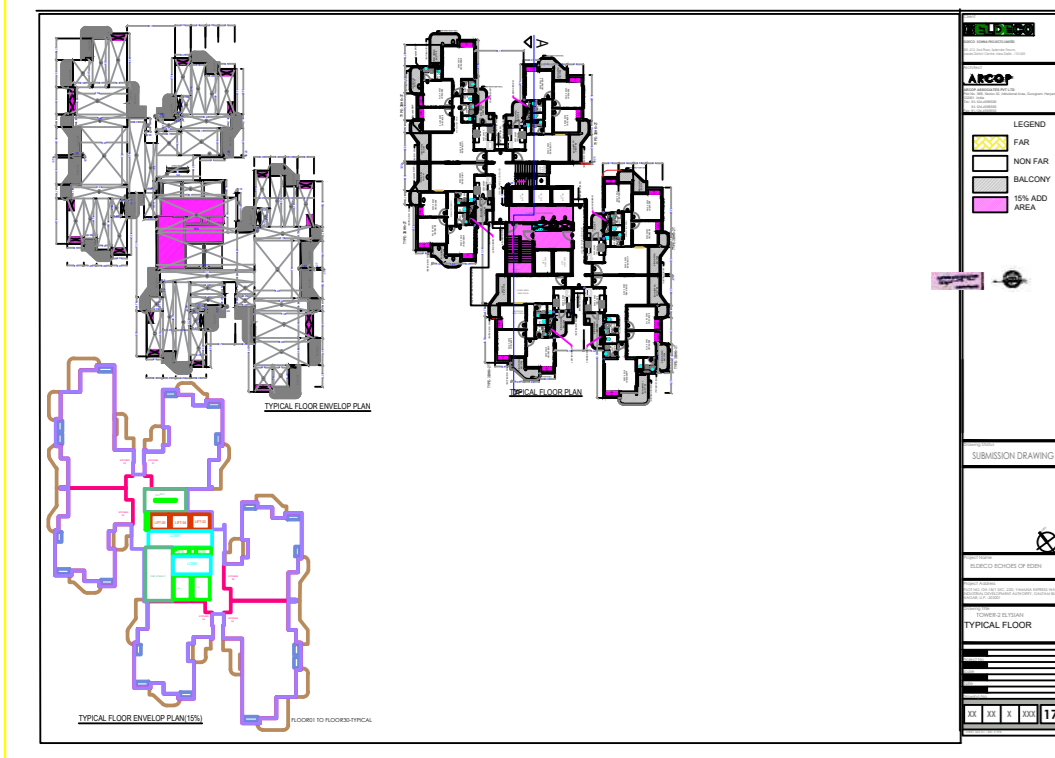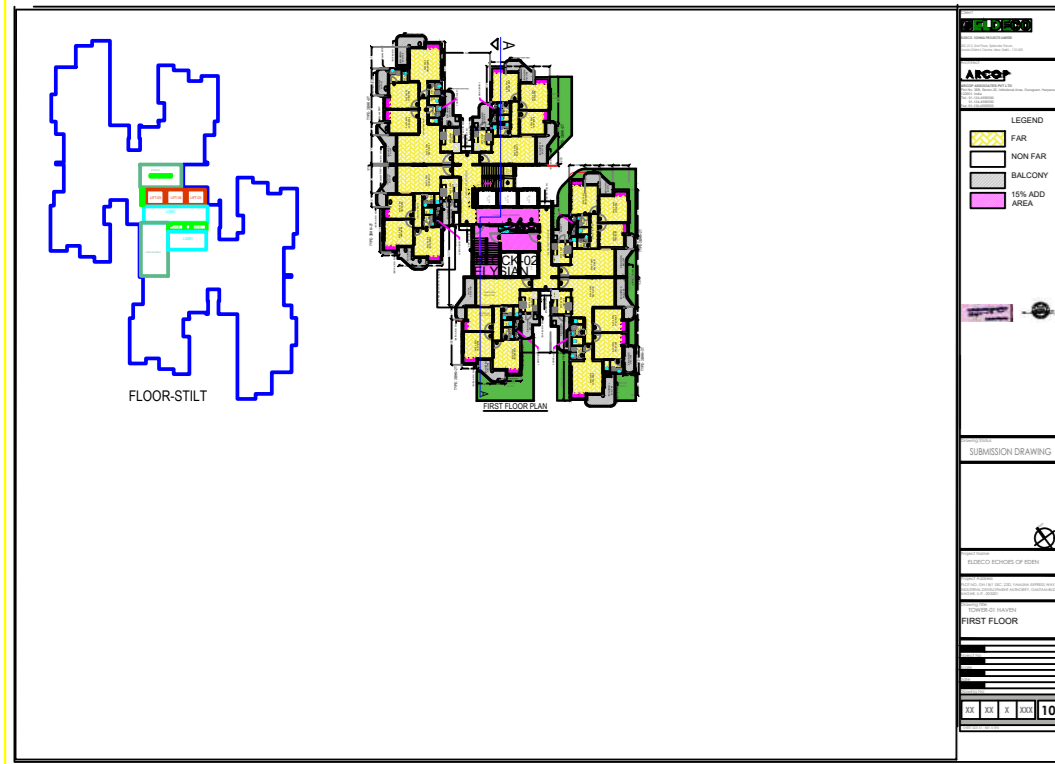

TOWER B

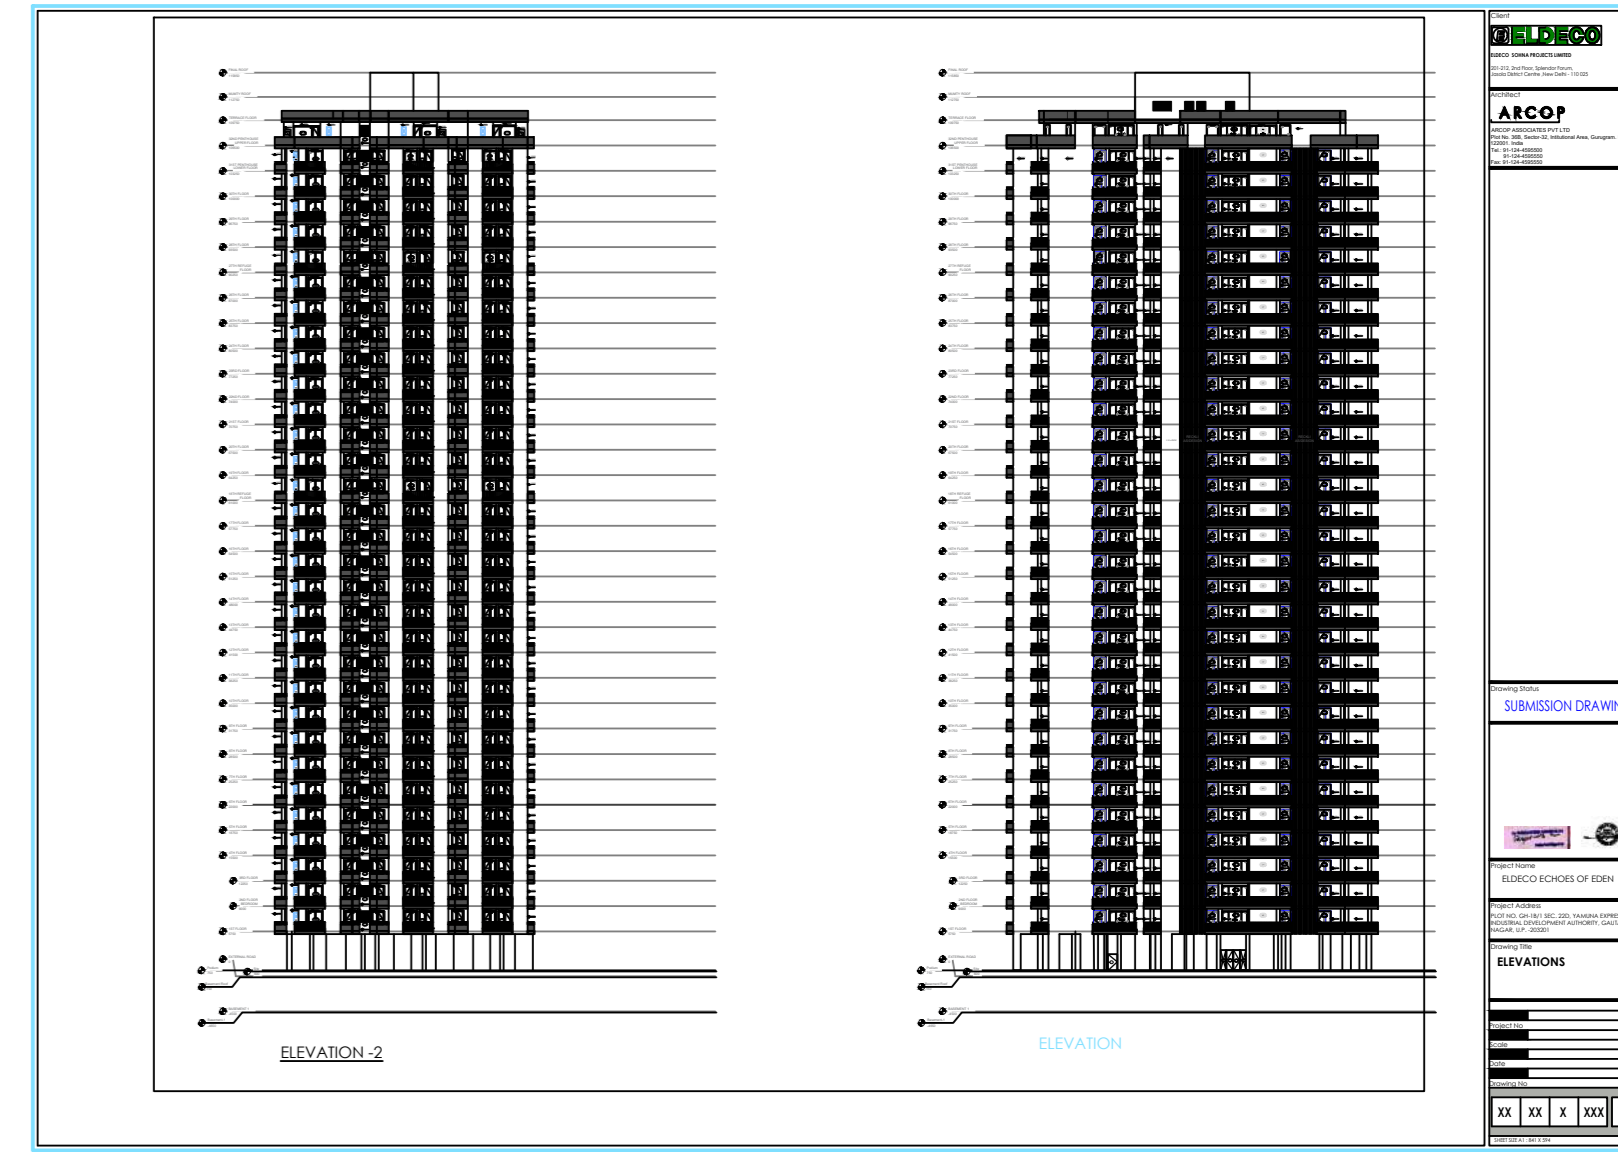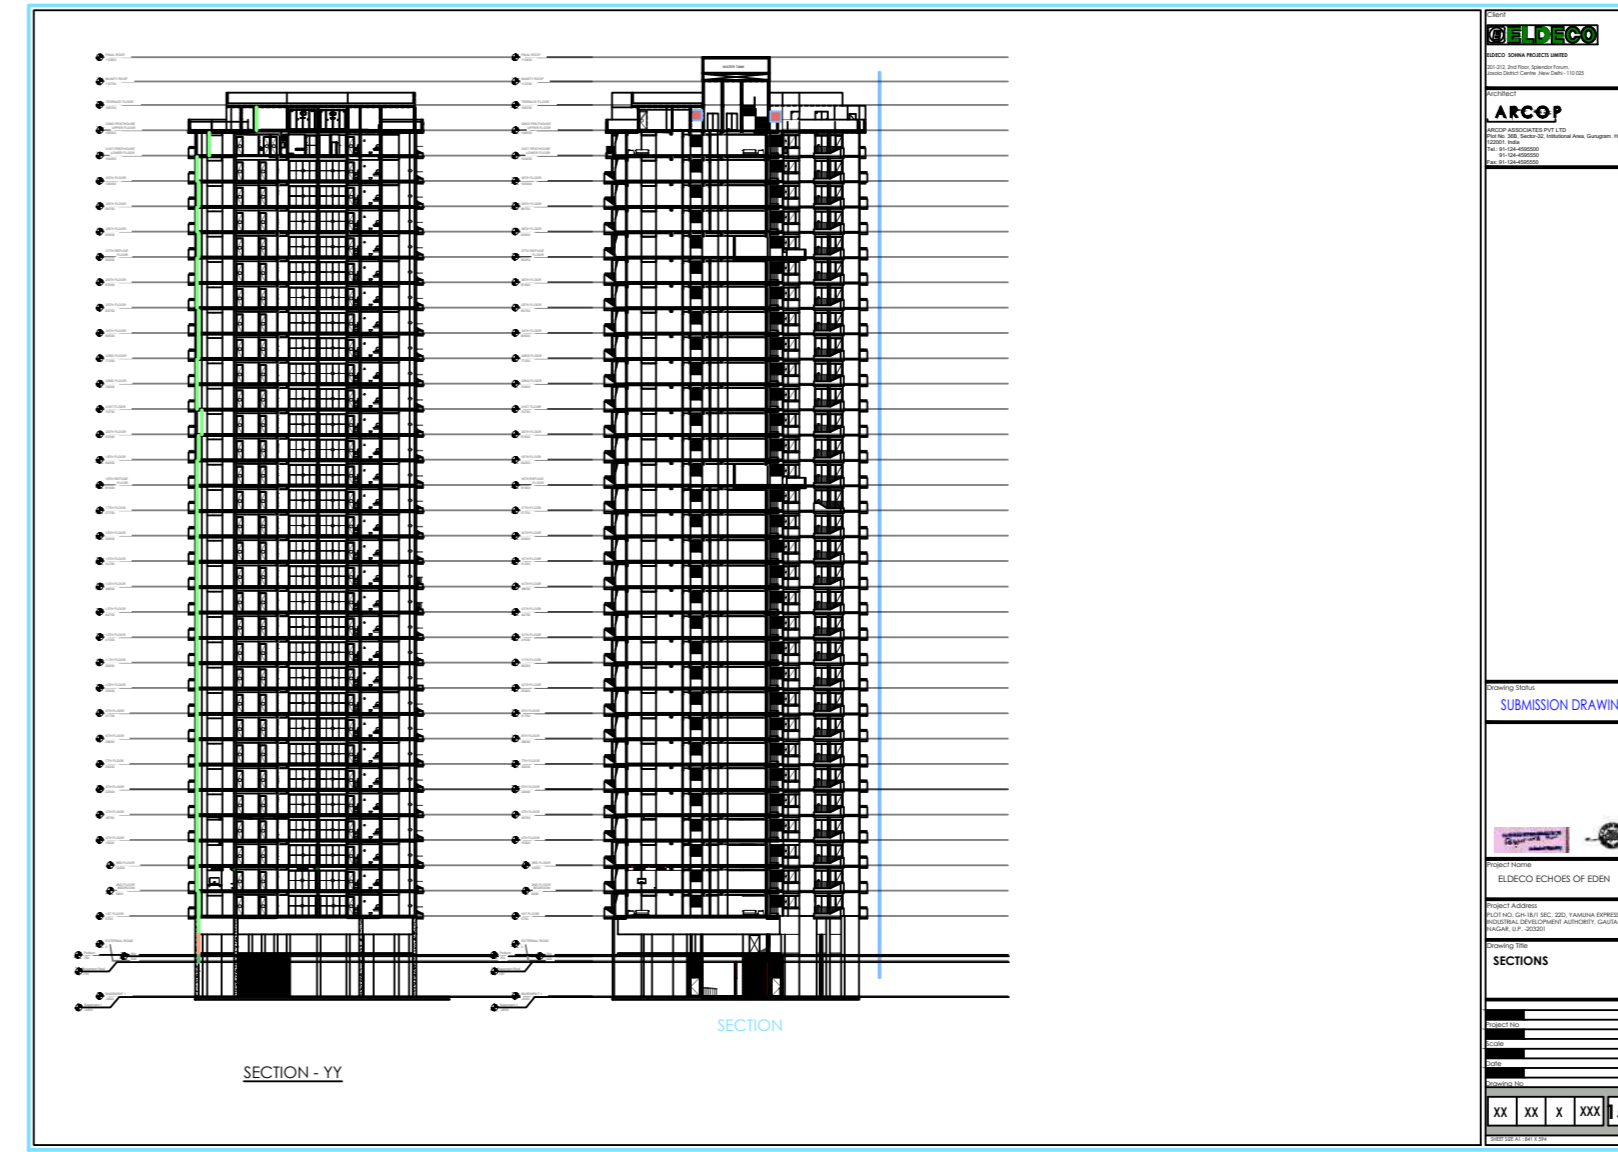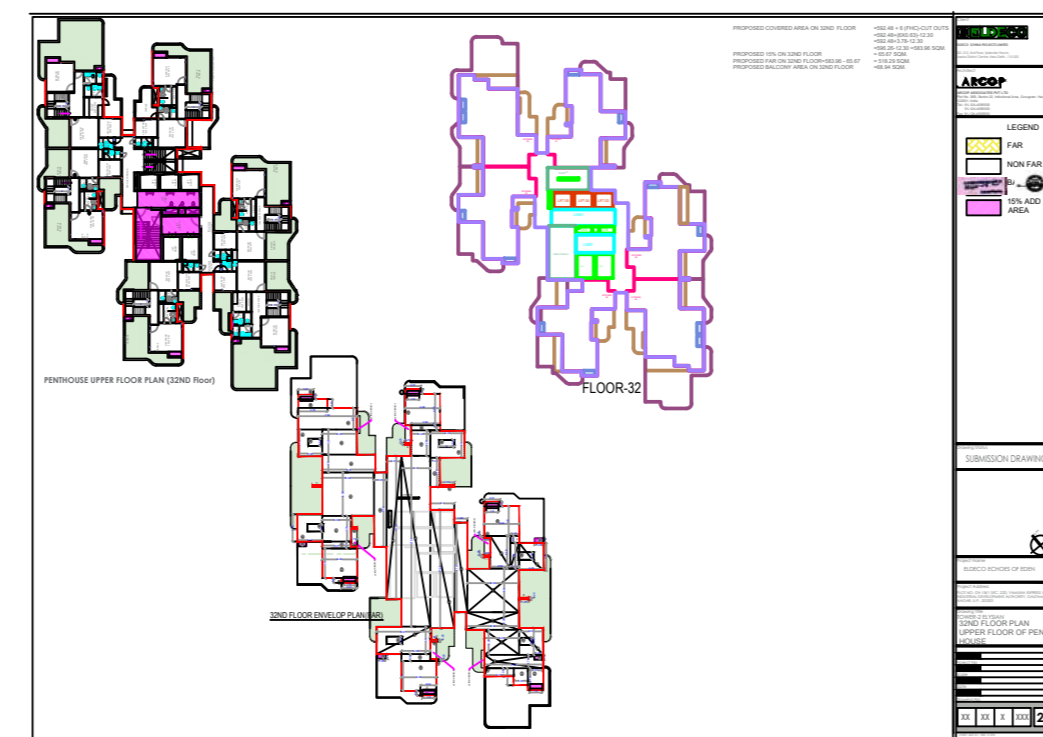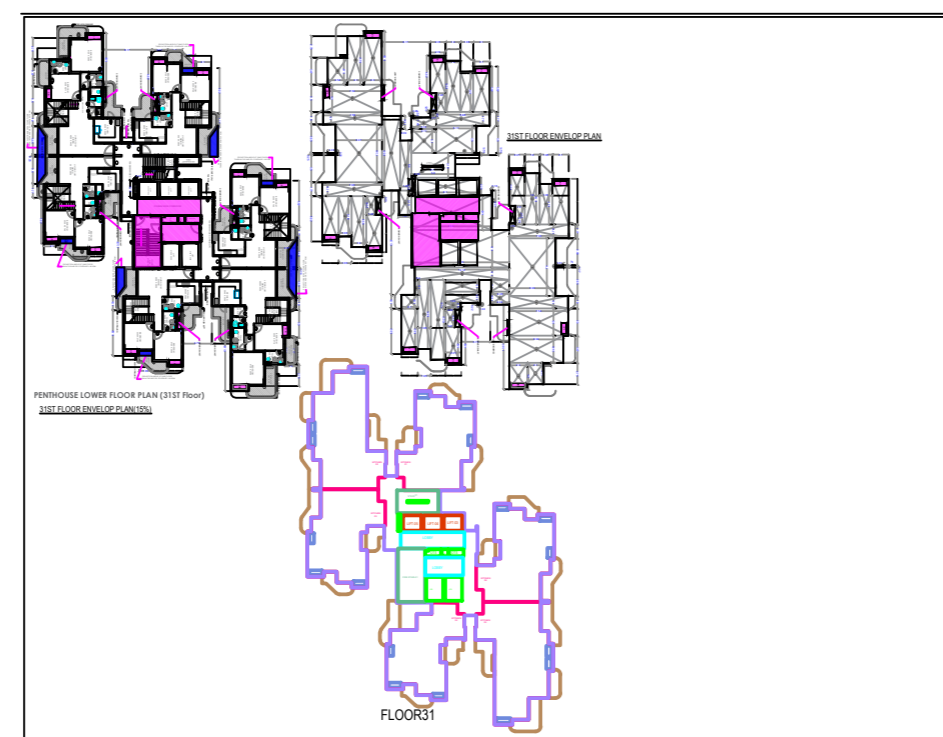

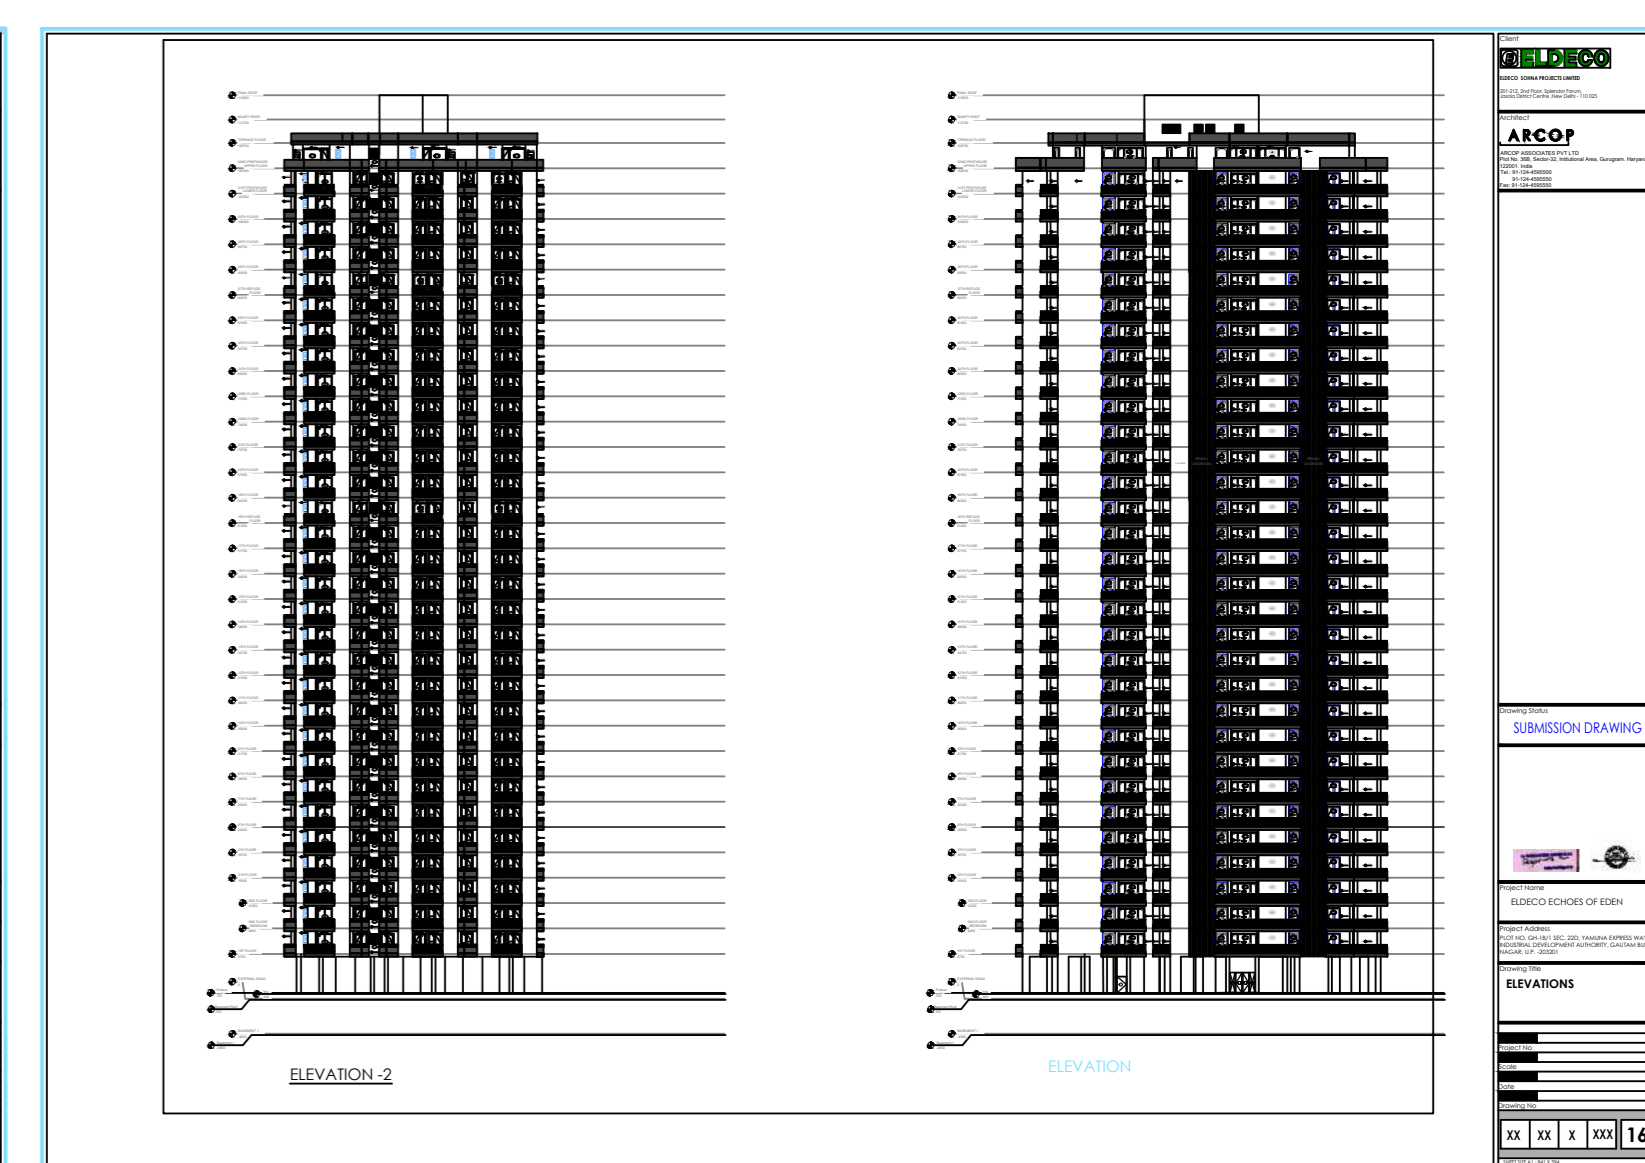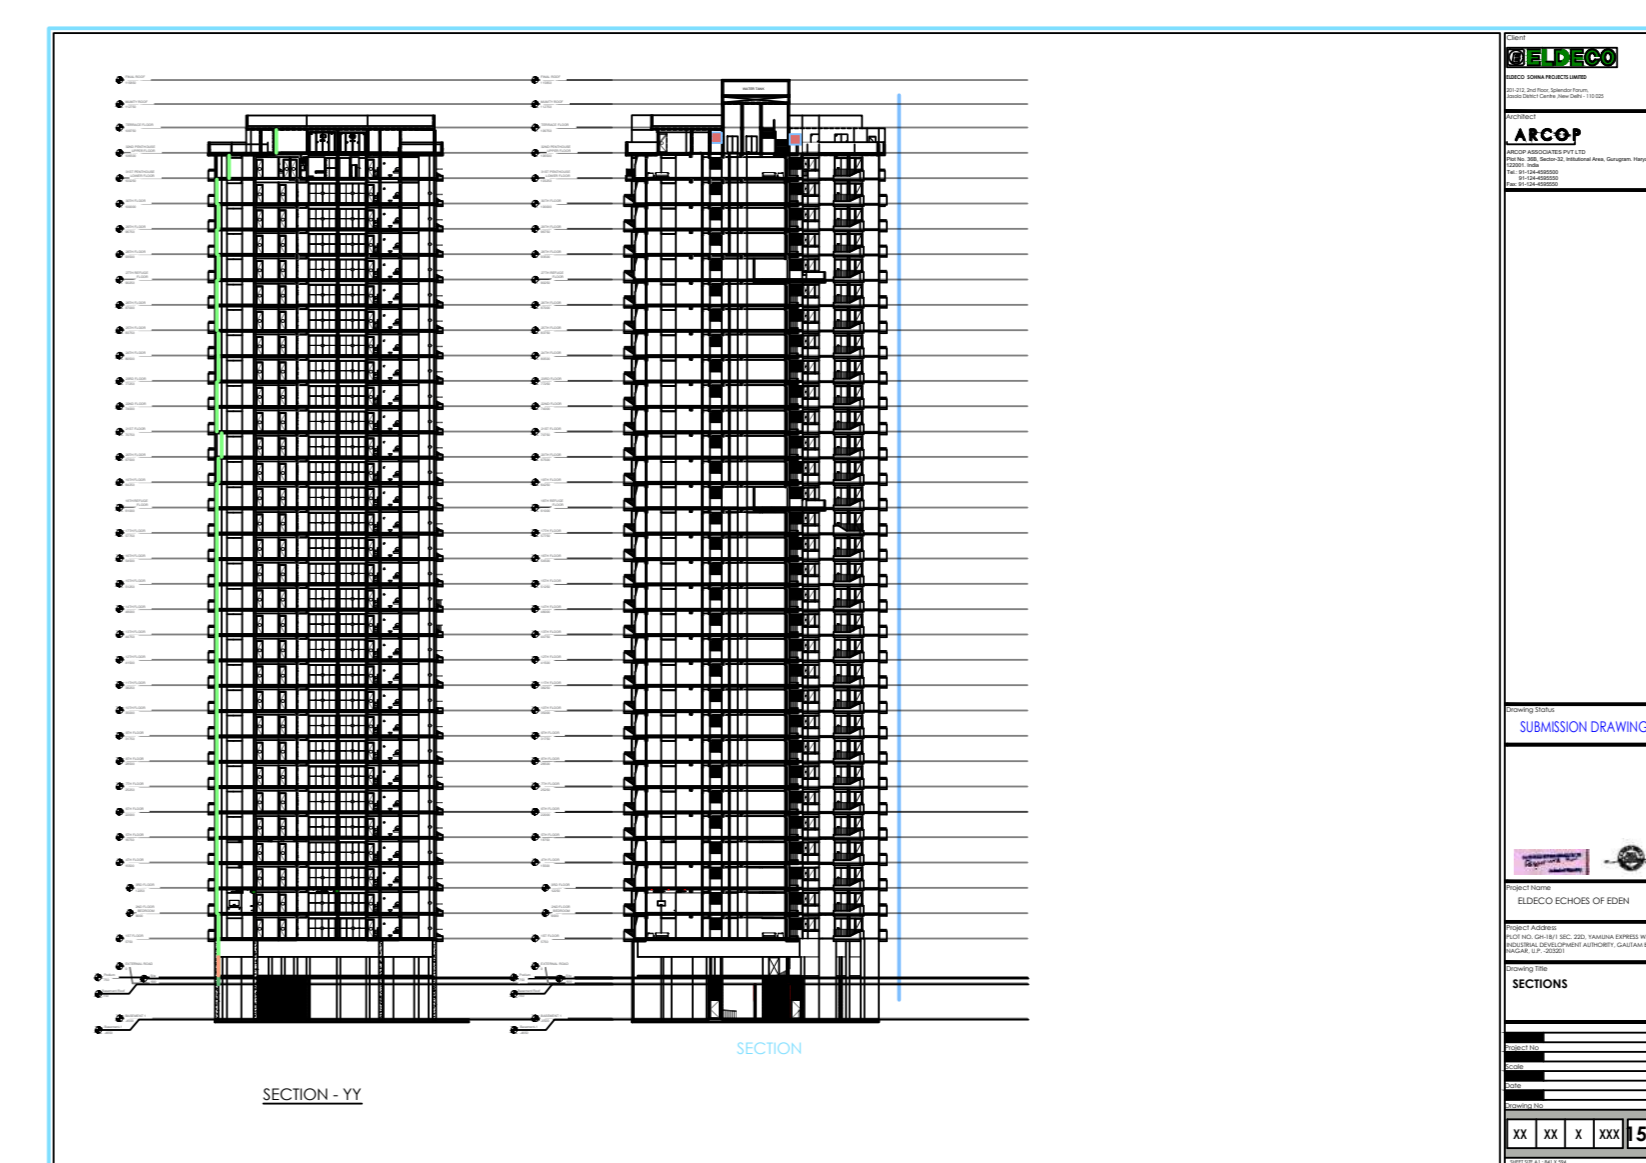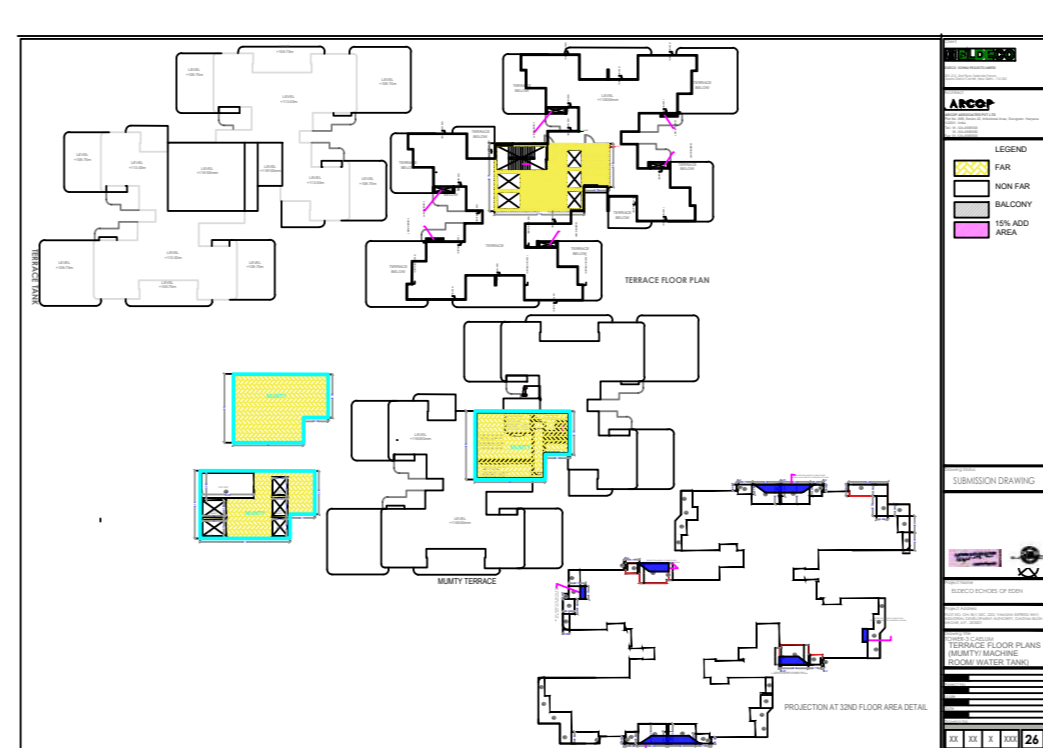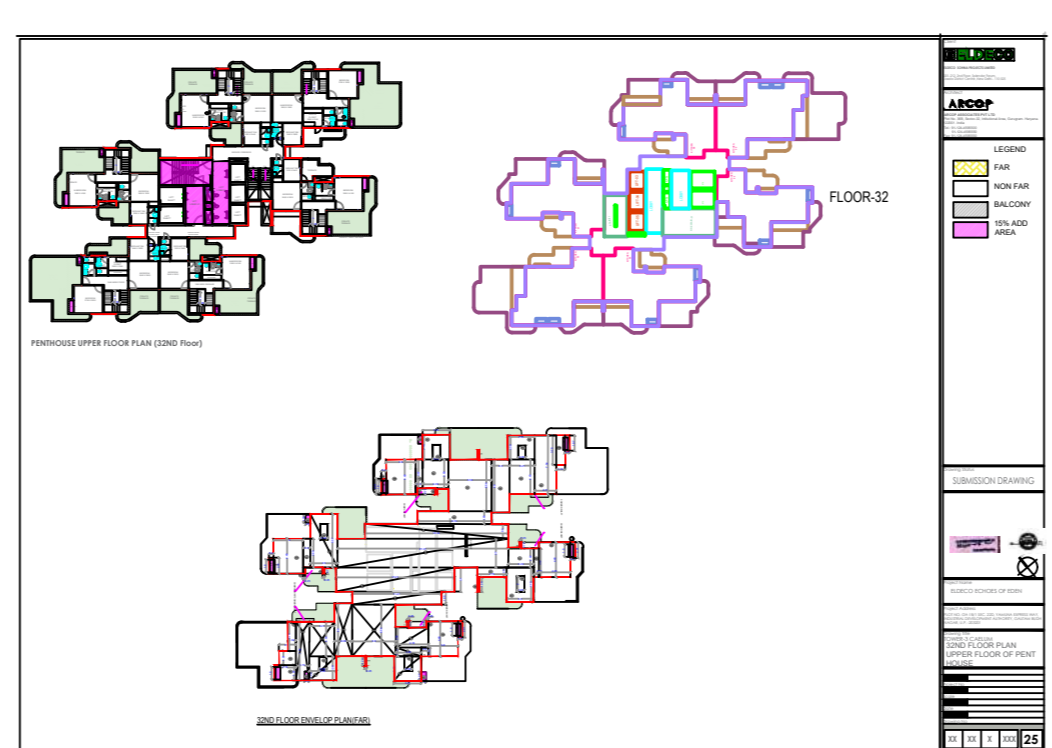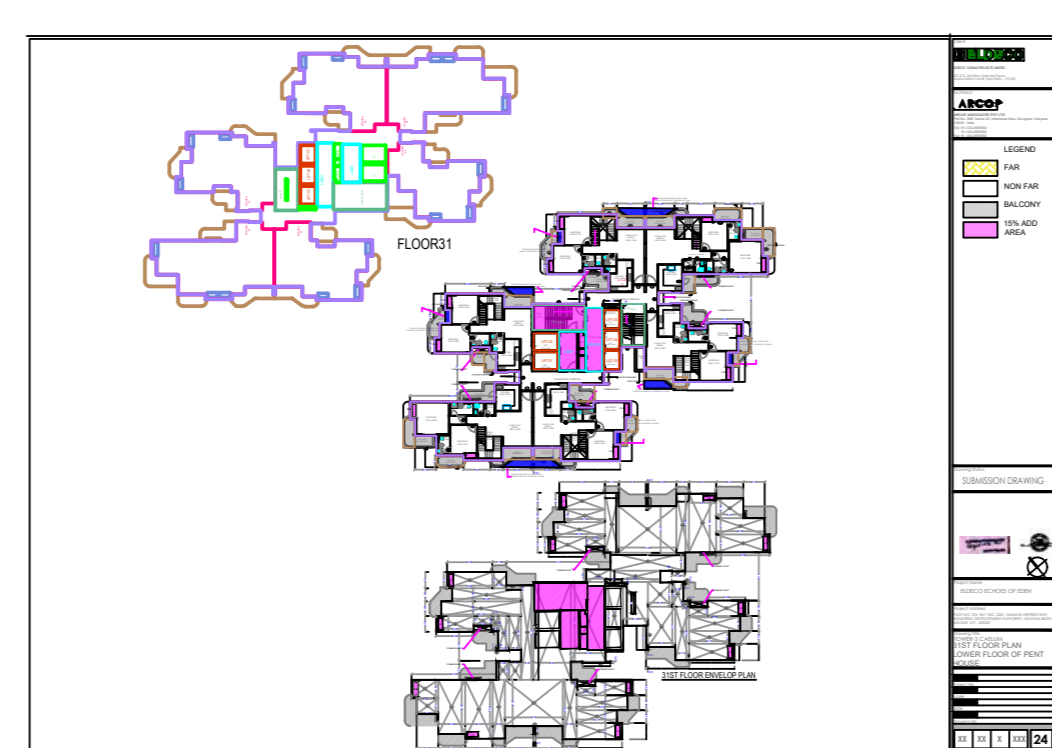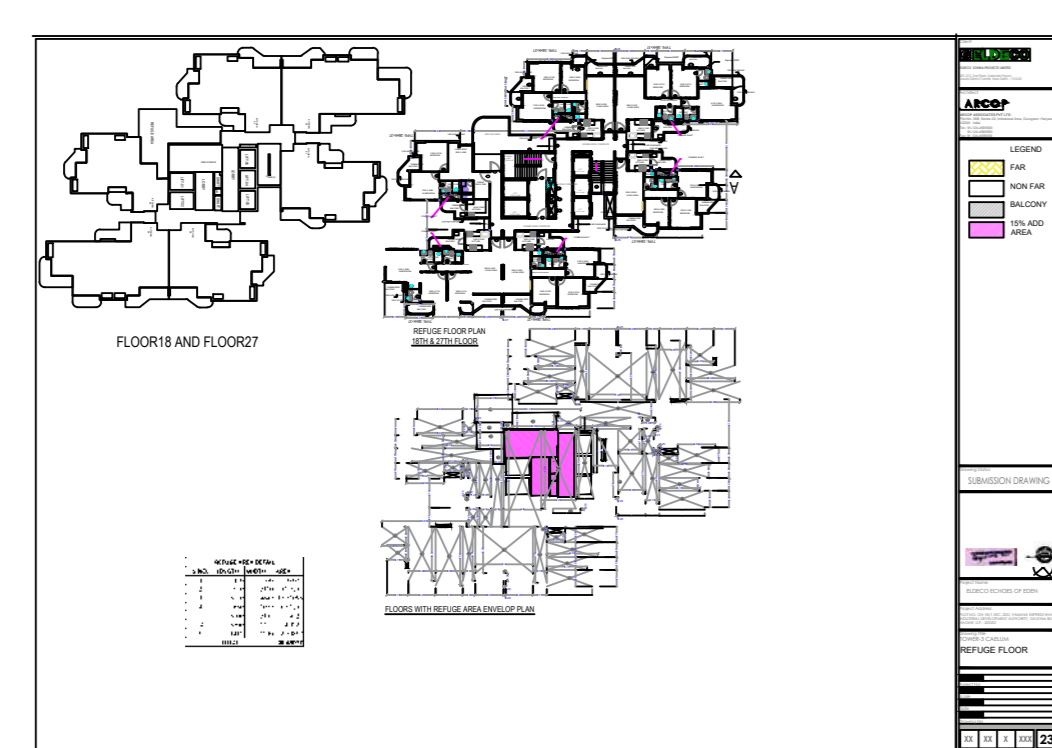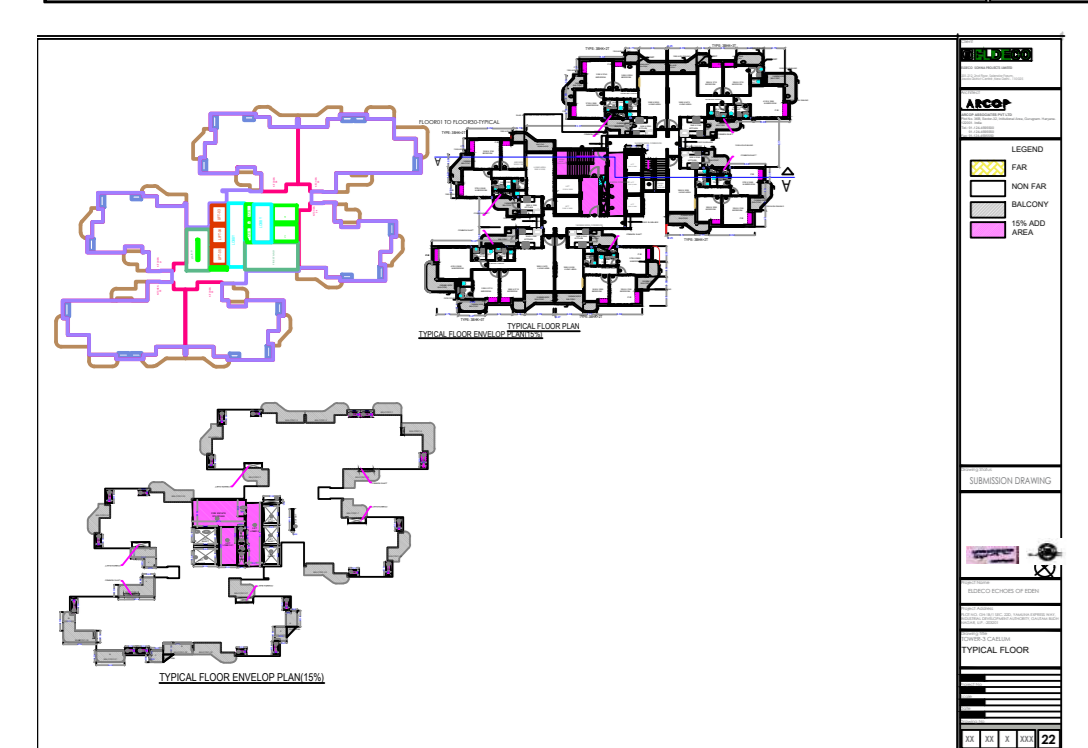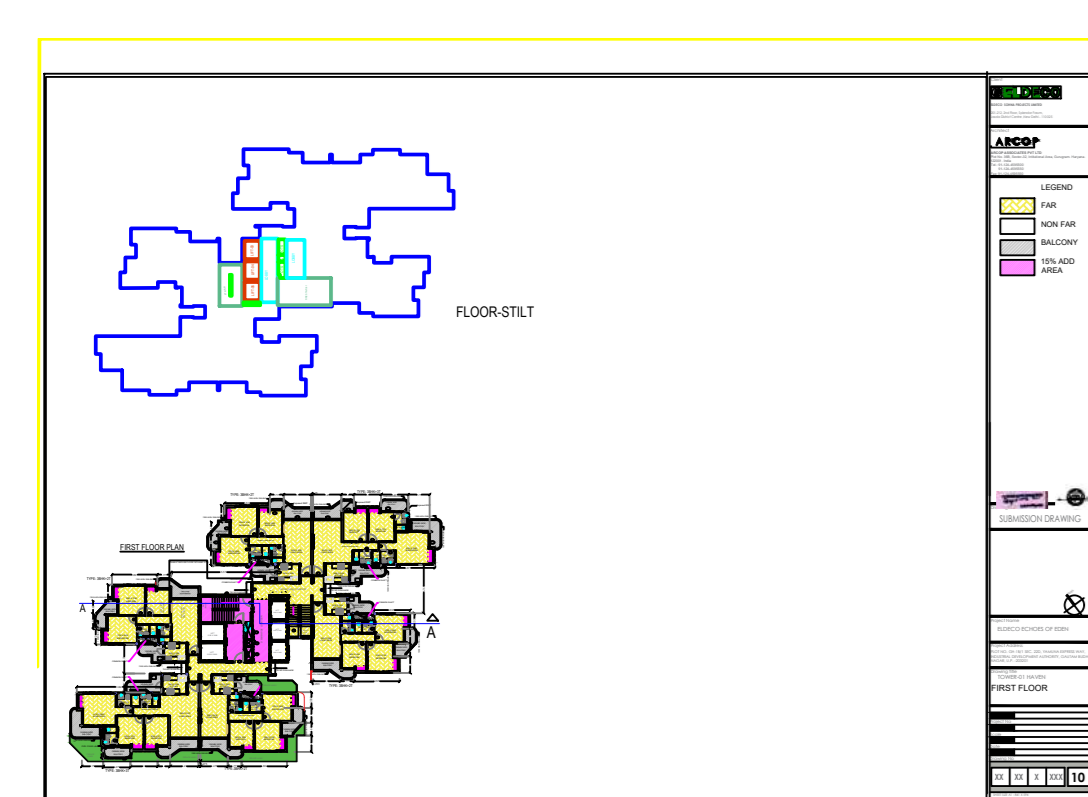

TOWER C



