


UNIT PLAN

CARPET AREA = 22.77 SQ.M.
 SUPER AREA OF ONE UNIT = 34.07 SQM
 HT. FLOOR TO CEILING = 2.9 M

OPENING:-

| S.N. | TYPE | WIDTH | HEIGHT | REMARKS | BLOCK PLAN FOR PM AWAS YOJNA |
|------|------|-------|--------|------------------------------------|---------------------------------|
| 1 | D/V | 900 | 2700 | ANGLE IRON SINGLE LEAF DOOR | |
| 2 | D1/V | 750 | 2700 | ANGLE IRON SINGLE LEAF DOOR | |
| 3 | D | 900 | 2100 | ANGLE IRON SINGLE LEAF DOOR | |
| 4 | D1 | 750 | 2100 | ANGLE IRON SINGLE LEAF DOOR | |
| 5 | W | 1200 | 1200 | Z-SECTION SINGLE 3 LEAF WITH GRILL | |
| 6 | W1 | 1000 | 1050 | Z-SECTION SINGLE 2 LEAF WITH GRILL | |
| 7 | V | 600 | 600 | Z-SECTION SINGLE LEAF WITH GRILL | |

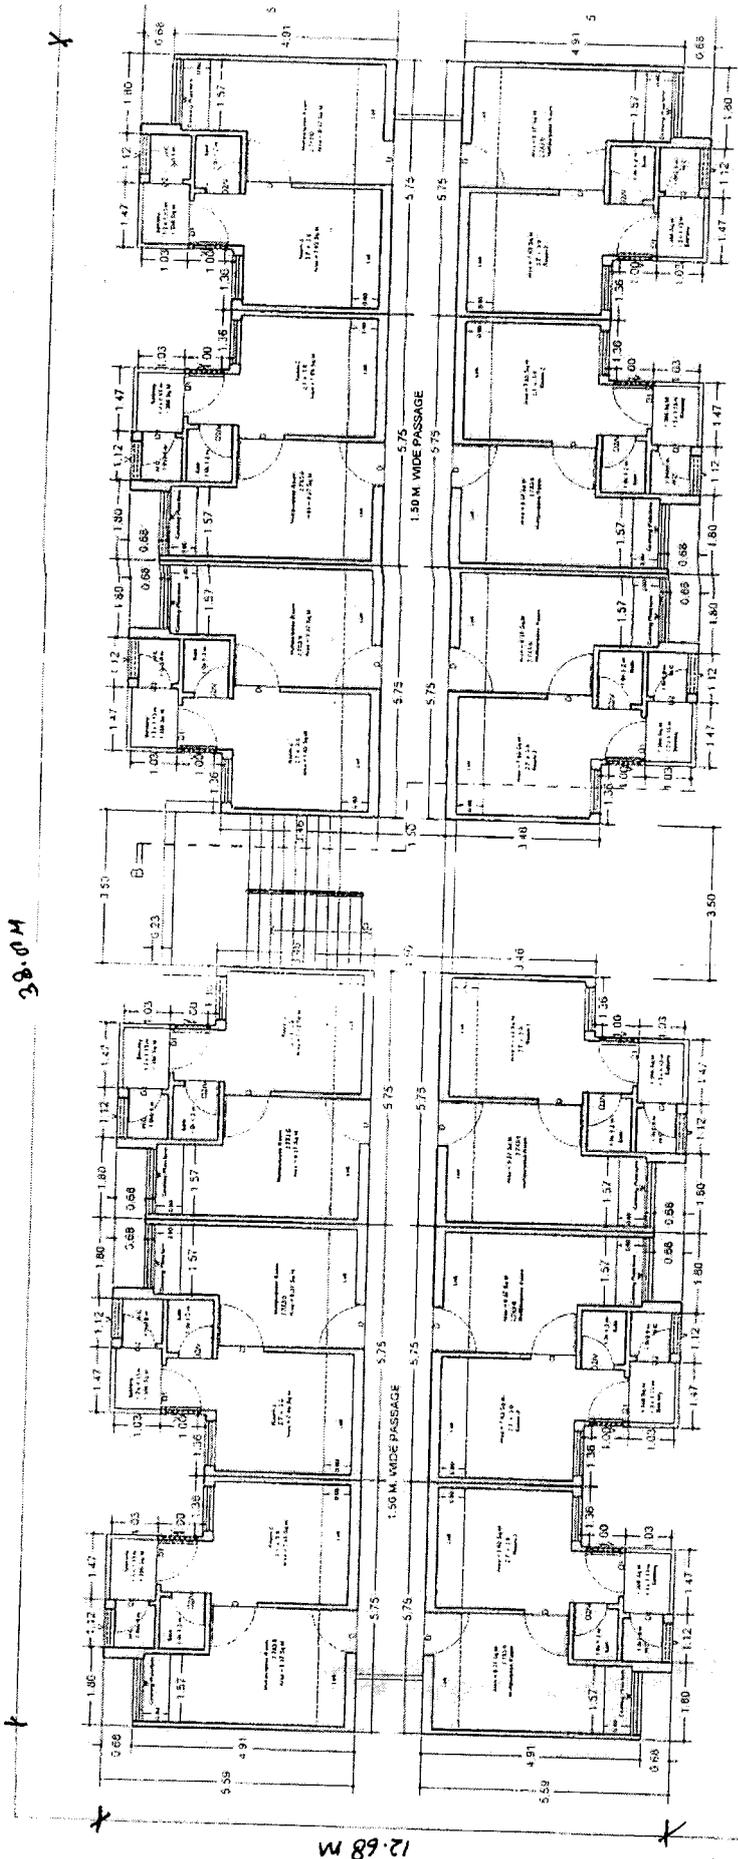

BLOCK PLAN FOR PM AWAS YOJNA

BLOCK BUILT-UP AREA ON GROUND FLOOR = 408.84 SQ.M.
 CARPET AREA = 22.77 SQ.M.
 CIRCULATION AREA OF ONE FL = 71.06 SQM
 SUPER AREA OF ONE UNIT = 34.07 SQM
 NO. OF FLOORS = G+3
 BLOCK BUILT-UP AREA ON ALL FLOOR = 1035.36 SQ.M.

Kuldeep
 01/07/20
 (AUGUST 2020)
 Asst. Arch. Planner