


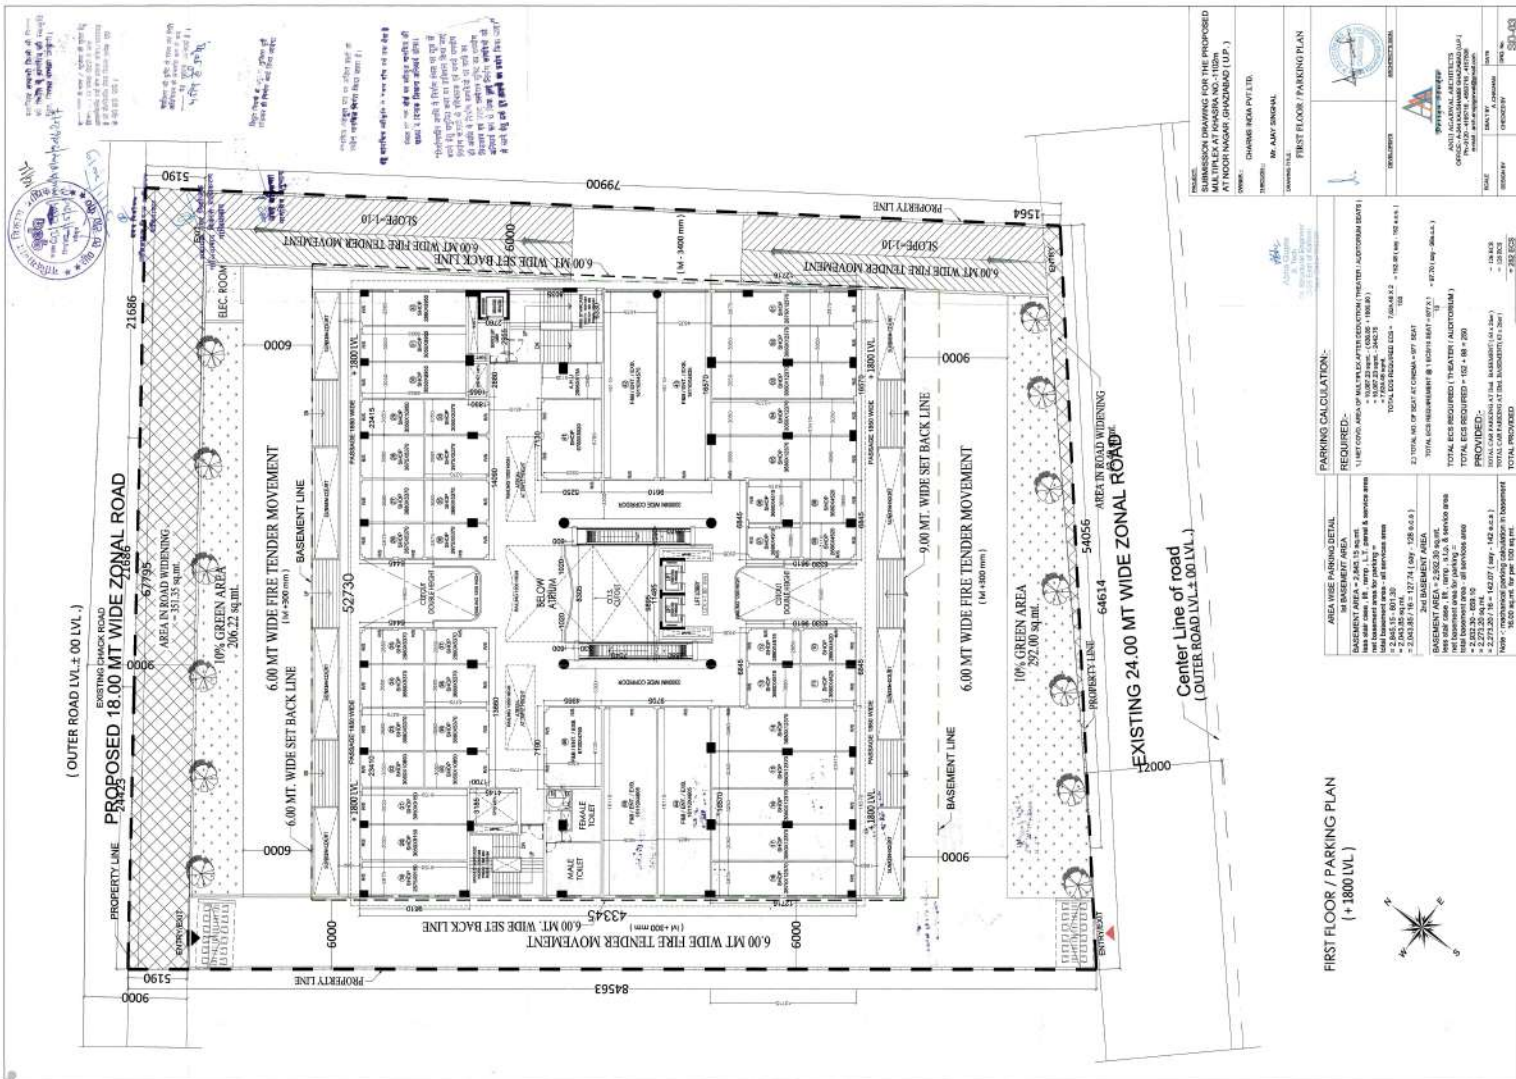

FIRST FLOOR / PARKING PLAN
(+ 1800 LVL)

(OUTER ROAD LVL.± 00 LVL.)

PROPERTY LINE

EXISTING CHACK ROAD
PROPOSED 18.00 MT WIDE ZONAL ROAD

AREA IN ROAD WIDENING
= 351.35 sq.mt.

GREEN AREA ABOVE

PROPERTY LINE

6230

46945

6230

9000

9000

6.00 MT WIDE FIRE TENDER MOVEMENT

PROPERTY LINE

6.00 MT WIDE FIRE TENDER MOVEMENT

AREA IN ROAD WIDENING
= 351.35 sq.mt.

EXISTING 24.00 MT WIDE ZONAL ROAD

Center Line of road
(OUTER ROAD LVL.± 00 LVL.)











PROJECT: SUBMISSION DRAWING FOR THE PROPOSED MULTIPLEX AT KHASRA NO.-1102m AT NOOR NAGAR, GHAZIABAD (U.P.)		
DRAWN BY: CHARMS INDIA PVT.LTD.		
THROUGH: Mr. AJAY SINGHAL		
		
DEVELOPER	ARCHITECTS SEAL	
		
ANU AGARWAL ARCHITECTS OFFICE: A-20 KALSHAN SHARMA (U.P.) Ph-0120-4102718, 4102718, 4102704 Email: anu.agarwal@anuar.com		
SCALE	DATE	DATE
DESIGN BY	CHECKED BY	DATE
A. CHAUHAN		28-11-24

ANU AGARWAL
B. Tech
Sr. Structural Engineer
C-10 East of Kashi,
New Delhi-110005

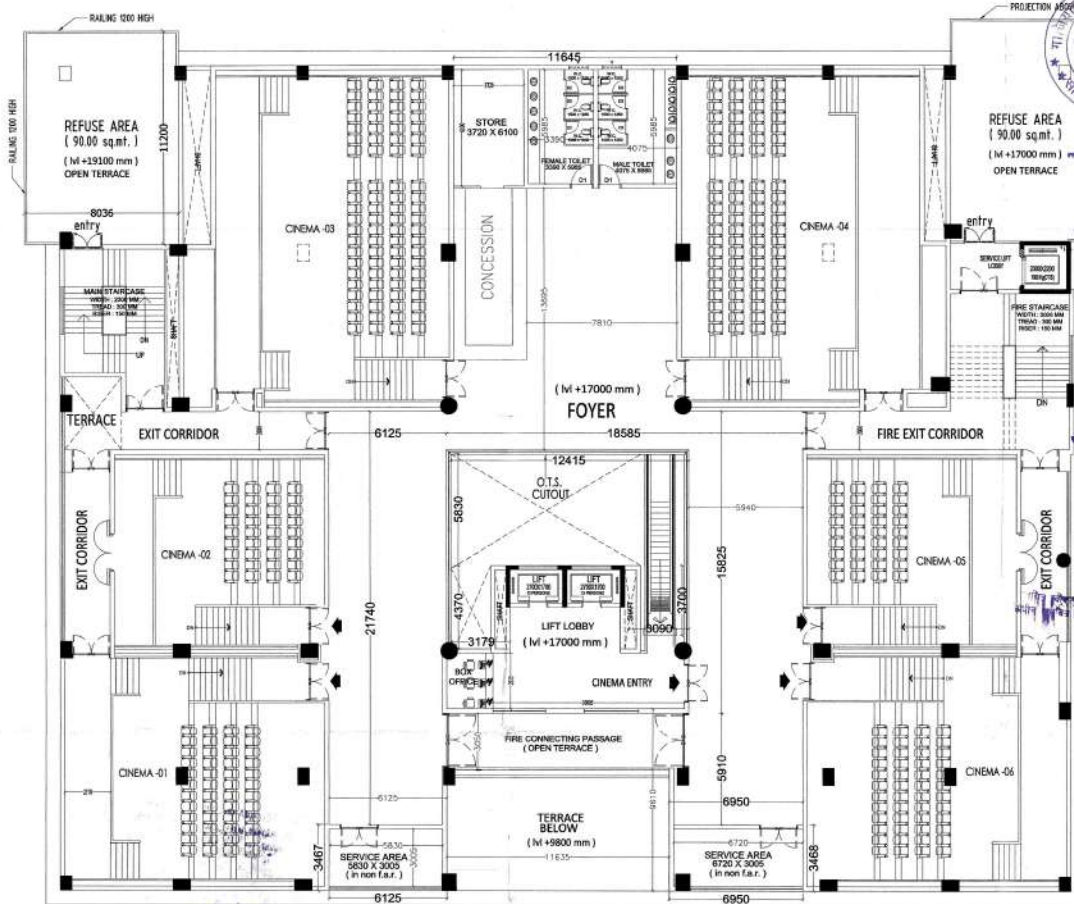

5th FLOOR PLAN
(+17300 LVL.)

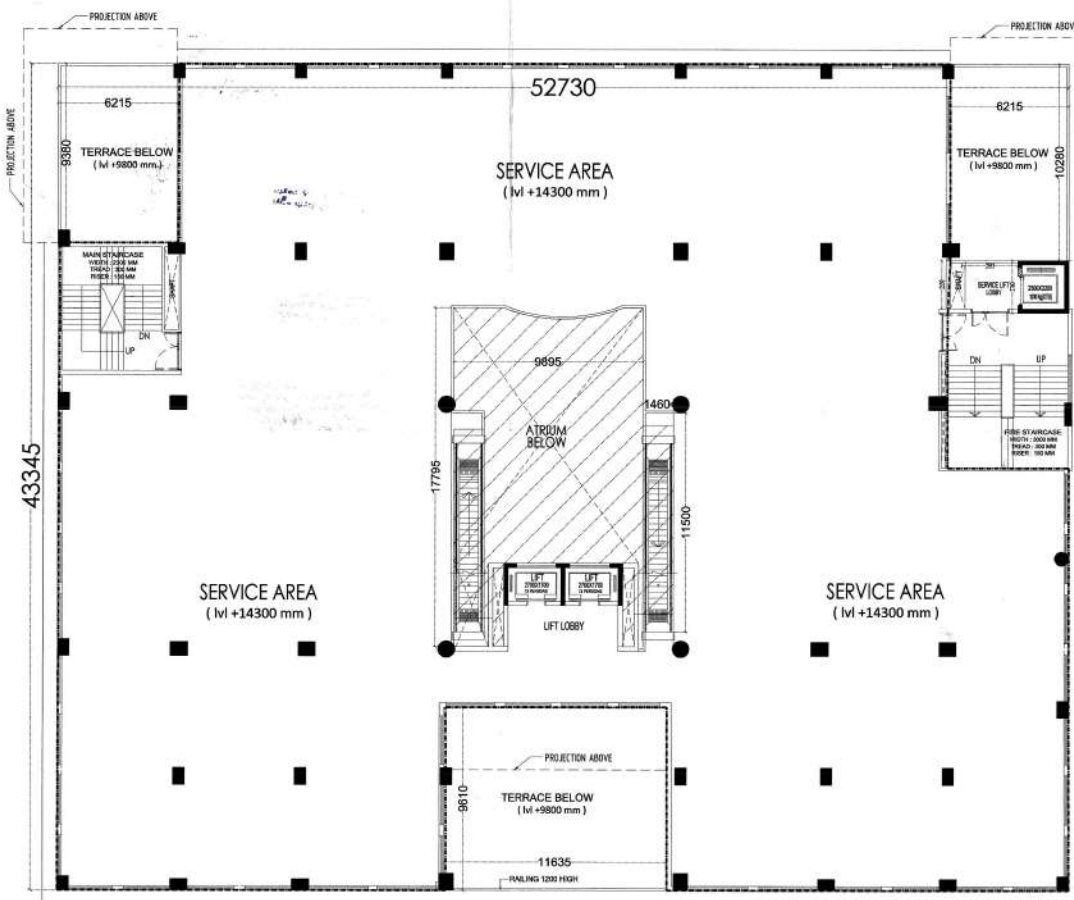

4th / SERVICE FLOOR PLAN
(+14300 LVL.)




REFUSE AREA
(90.00 sq. ft.)
(Ht +17000 mm)
OPEN TERRACE



PROJECT:
SUBMISSION DRAWING FOR THE PROPOSED
MULTIPLEX AT KHASRA NO.-1102m
AT NOOR NAGAR, GHAZIABAD (U.P.)

OWNER :
CHARMS INDIA PVT.LTD.

THROUGH :
Mr. AJAY SINGHAL


DRAWING TITLE :
4th & 5th FLOOR PLAN

DEVELOPERS :
ARCHITECT'S SIGN.

ANUS AGARWAL ARCHITECTS
OFFICE : A-244 KAUSHAMBI GHAZIABAD (U.P.)
Ph: 0120 - 4165716, 4563716, 4167506
e-mail : anush.agarwal@gmail.com


SCALE :
DESIGN BY :
DATE :
CHECKED BY :
PROJ. No.

30-08

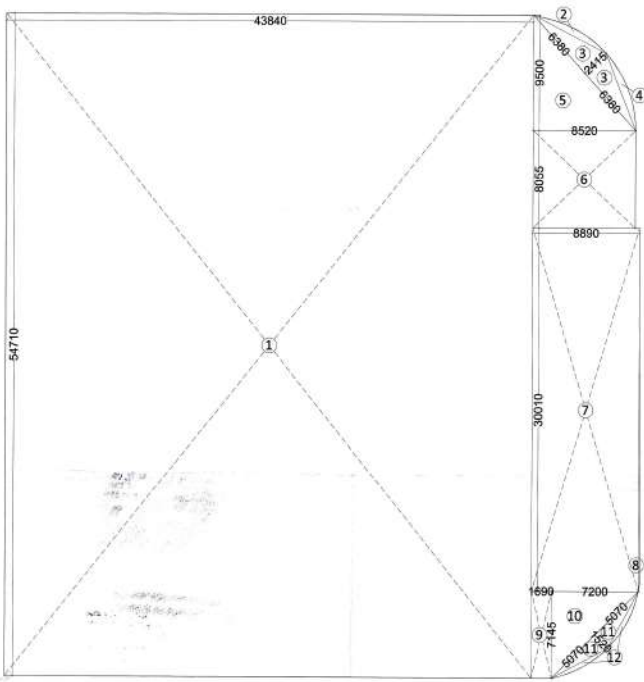

1st BASEMENT PLAN
(area calculation)

S. NO.	DIMENSIONS	AREA(sq.mt.)
1	43.840 X 54.710	2,386.48
2	as per calculation	2.00
3	6.380 X 2.415 / 2 X 2	15.40
4	as per calculation	2.94
5	8.520 X 9.500 / 2	40.47
6	8.520 X 6.055	88.62
7	8.890 X 36.010	266.78
8	as per calculation	1.93
9	1.690 X 7.145	12.07
10	7.200 X 7.145 / 2	25.72
11	5.070 X 1.520 / 2 X 2	7.70
12	as per calculation X 2	2.74
NET AREA		2,845.15

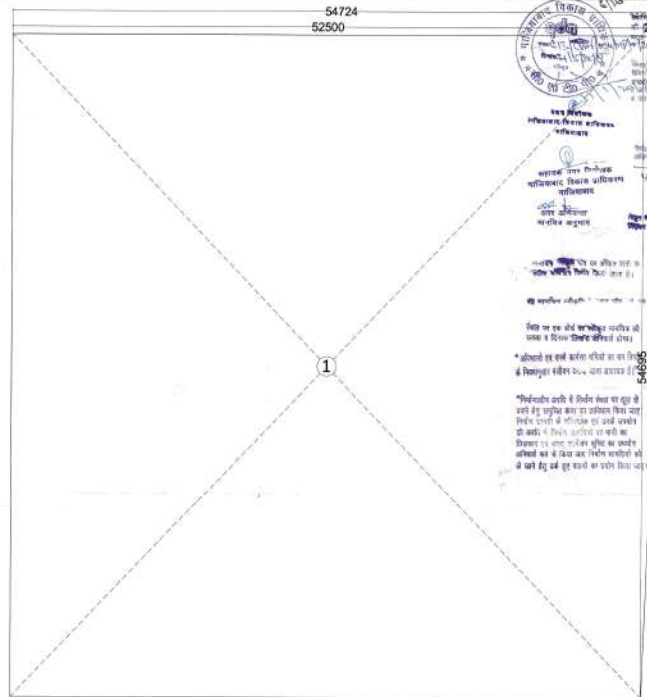

2nd BASEMENT PLAN
(area calculation)

S. NO.	DIMENSIONS	AREA(sq.mt.)
1	52.500 X 54.695	2,871.48
2	2.224 X 54.695 / 2	60.82
NET AREA		2,932.30

PROJECT:
SUBMISSION DRAWING FOR THE PROPOSED
MULTIPLEX AT KHAJURA NO.-1102H
AT NOOR NAGAR, GHAZIABAD (U.P.)









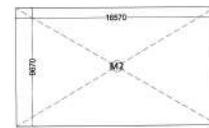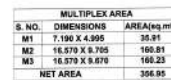



CIRCULATION AREA = 699.98 sq.mt.
proportionate circulation divide in commercial is 30% so 699.98 = 209.99sq.mt.
proportionate circulation divide in multiplex is 70% so 699.98 = 489.98sq.mt.


1.	COMMERCIAL AREA (in f.a.r.) (598.10 + 209.99) = 808.09	808.09 sq.mt.
2.	MULTIPLEX AREA (in f.a.r.) (545.89 + 489.98) = 1035.87	1035.87 sq.mt.
	TOTAL F.A.R. AREA	1,843.96 sq.mt.




COMMERCIAL AREA		
S. NO.	DIMENSIONS	AREA(sq. mt.)
C1	23.415 X 6.445 X 2	301.80
C2	23.405 X 6.330 X 2	296.30
NET AREA		598.10




MULTIPLEX AREA		
S. NO.	DIMENSIONS	AREA(sq.mt.)
M1	9.610 X 13.330	128.10
M2	7.820 X 18.525 X 2	289.74
M3	9.610 X 13.325	128.05
NET AREA		545.89

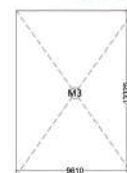

SCALE	DATE	BY	DATE
DRAWN BY	CHECKED BY		

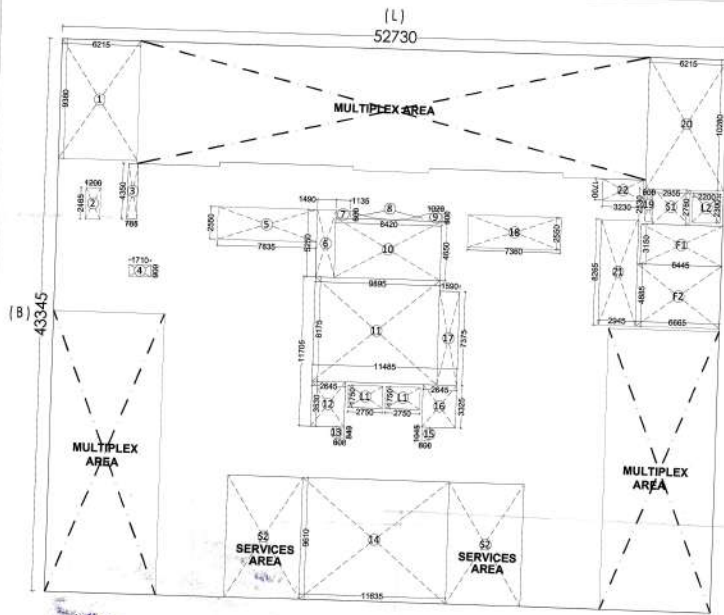


AREA CALCULATION
(MULTIPLEX & CIRCULATION)

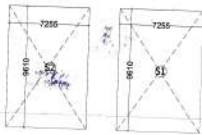

AREA CALCULATION
(SERVICES AREA) non f.a.r.

S. NO.	DIMENSIONS	AREA(sq.mt.)
S2	7.250X 9.610X 2	139.45
NET AREA		139.45

1. ENTERTAINMENT AREA (in f.a.r.) 1,596.59 sq.mt.

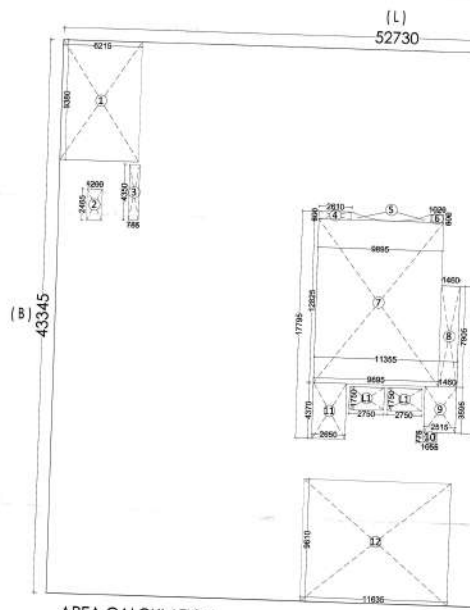

AREA CALCULATION
(4th service floor)

4th / SERVICE FLOOR AREA		
L X B AREA = 52.730 X 43.345		= 2,285.58 sq.mt.
OPEN AREA DETAIL		
S. NO.	DIMENSIONS	AREA(sq.mt.)
1	6.215 X 9.380	58.29
2	1.200 X 2.465	2.95
3	0.795 X 4.350	3.41
4	2.610 X 0.600	1.56
5	as per calculation x 2	1.29
6	1.035 X 0.600	0.61
7	0.895 X 12.825	126.90
8	1.440 X 7.305	11.54
9	2.515 X 3.995	9.04
10	1.055 X 0.775	0.81
11	2.650 X 4.370	11.58
12	11.635 X 9.610	111.91
13	0.600 X 2.530	1.51
14	6.215 X 10.280	63.89
F1	6.445 X 3.190	20.39
F2	6.665 X 4.885	32.55
L1	2.750 X 1.750 X 2	9.62
L2	2.200 X 2.300	5.06
S1	2.955 X 2.760	8.15
NET AREA		480.87
NET AREA =		
= L X B AREA - TOTAL OPEN AREA		
= 2,285.58 - 480.87		
= 1,804.71 sq.mt.		



PROJECT: SUBMISSION DRAWING FOR THE PROPOSED MULTIPLEX AT KHASRA NO.-1102M AT NOOR NAGAR, GHANASABAD (U.P.)












