


PROPOSED PRADHAN MANTRI AWAS YOJNA FOR
LUCKNOW DEVELOPMENT AUTHORITY




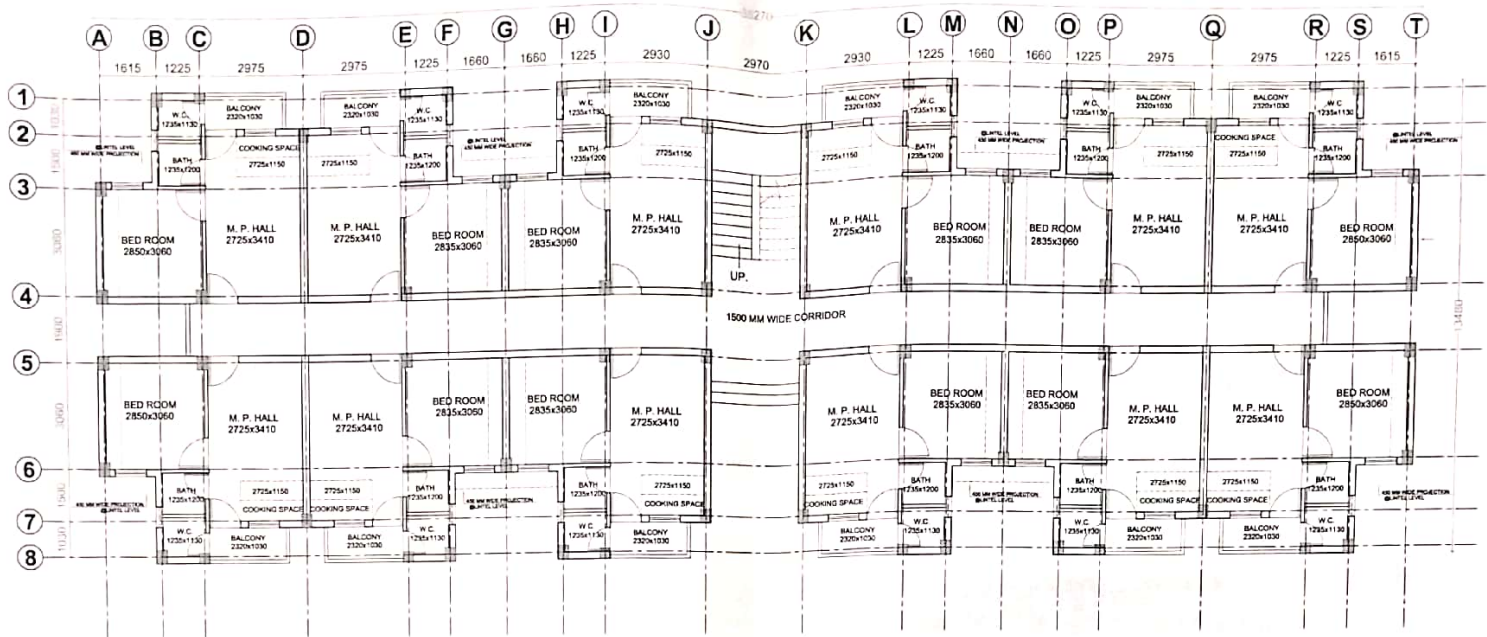

TYPICAL FLOOR PLAN

NOTE :- Column Dimension shall be subjected to structural Design

PROJECT :- PROPOSED PRADHAN MANTRI AWAS YOJNA HOUSING AT SECTOR-N, BASANTKUNJ, LUCKNOW	CLIENT :- LUCKNOW DEVELOPMENT AUTHORITY.	BUILDING :- DRG. TITLE :- CLUSTER PLAN	NOTES :- 1. ALL DIMENSIONS ARE IN MM. 2. WRITTEN DIMENSION IS TO BE FOLLOWED, DRAWING NOT BE SCALED. 3. THIS DRG. IS THE PROPERTY OF M/S ARCH DOT CREATION ARCHITECTS & INTERIOR DESIGNERS. THIS DRAWING IS NOT TO BE REPRODUCED OR COPIED BEFORE THE PRIOR PERMISSION OF THE ARCHITECT. 4. ANY DISCREPANCY IN THE DRAWING IS TO BE BROUGHT TO THE NOTICE OF THE ARCHITECT BEFORE EXECUTION.	DATE :- JUN. - 2019 SCALE :- N.T.S	DRG. NO. :- AR/02 NORTH :-	ARCHITECT :- SHUBHENDRA RAJPAI DEALT BY :- DEEPTI	ARCHITECTURAL CONSULTANTS ARCH DOT CREATION LUCKNOW OFFICE: 715, 7TH Floor, Cyber Heights, VBS/ut Khand, Gomti Nagar, Lucknow Ph. : 0522-222542, 2415221936, e-mail add. - archcreation@yahoo.co.in CHAZANAD OFFICE:- 2160-2161 Ramana Mahapur, Pascoe Crossing Republic, Chazabad. Ph. : 09871599836 e-mail add. - archcreation@yahoo.co.in
--	--	--	--	---	--	--	---

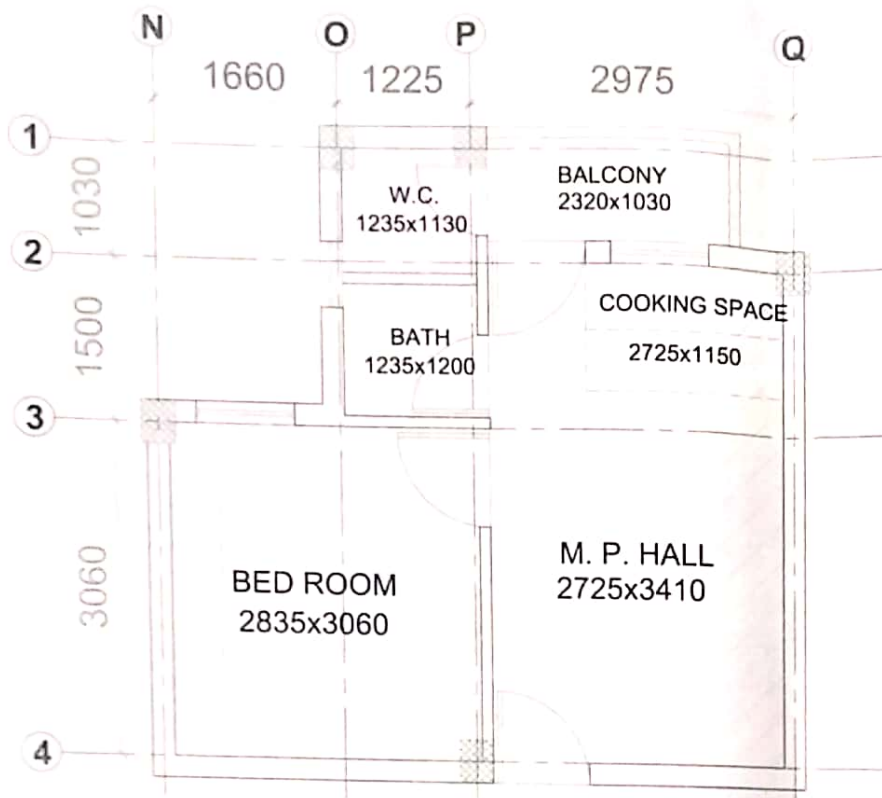

TYPICAL UNIT AREA

NOTE :- Column Dimension shall be subjected to structural Design

RERA

UNIT CARPET AREA - 24.68 SQ.M.

BALCONY AREA - 2.39 SQ.M.

UNIT SUPER AREA - 36.65 SQ. MT.

PMAY

UNIT CARPET AREA - 24.14 SQ.M.


BALCONY AREA - 2.39 SQ.M.

UNIT SUPER AREA - 36.65 SQ. MT.



PROJECT PROPOSED PRADHAN MANTRI AWAAS Yojana HOUSING AT SECTOR-N BASANTKUNJ LUCKNOW	CLIENT LUCKNOW DEVELOPMENT AUTHORITY	BUILDING DRG. TITLE UNIT PLAN	NOTES 1. ALL DIMENSIONS ARE IN MM. 2. WRITTEN DIMENSION IS TO BE FOLLOWED. DRAWING NOT BE SCALED. 3. THIS DRG. IS THE PROPERTY OF M/S ARCH DOT CREATION ARCHITECTS & INTERIOR DESIGNERS. THIS DRAWING IS NOT TO BE REPRODUCED, COPIED, OR USED BEFORE THE PRIOR PERMISSION OF THE ARCHITECT. 
---	--	---	---	---	--	--	--

AS/DETAIL DWG

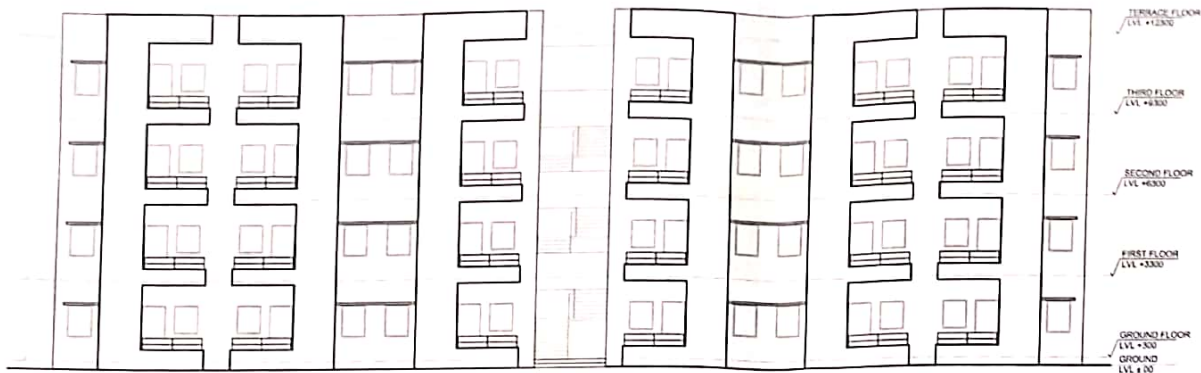


ELEVATION - 01

AS/DETAIL DWG




ELEVATION - 02

AGENCY LUCKNOW DEVELOPMENT AUTHORITY	
DRG. TITLE ELEVATIONS	
BUILDING RESIDENCIAL	
NOTE:- 1. RAILING AS/DETAIL DRAWING	
DATE -	NORTH -
JUNE-2015	
DEALT BY -	SHEET NO -
DEEPTI	AR/04
ARCHITECT - SHUBHENDRA BAJPAI	
ARCHITECTURAL CONSULTANTS :- ARCH DOT CREATION (LUCKNOW OFFICE):- 719, 7TH FLOOR, CYBER HEIGHTS, VIBHUTI KHAND, GOMTI NAGAR LUCKNOW. Ph. -4071522, 9415021936. e-mail add.-adcreation1@yahoo.co.in (GHAZIABAD OFFICE):- 2160-2161 Romano Mahagun Masot, Crossing Republic, Ghaziabad. Ph. : 09871599836 e-mail add.-adcreation2@yahoo.co.in	

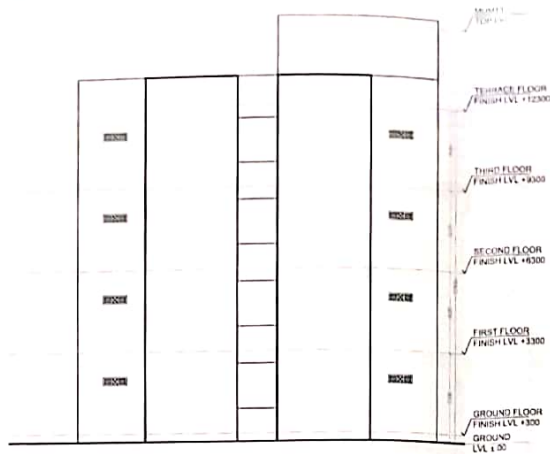


SIDE ELEVATION - 04

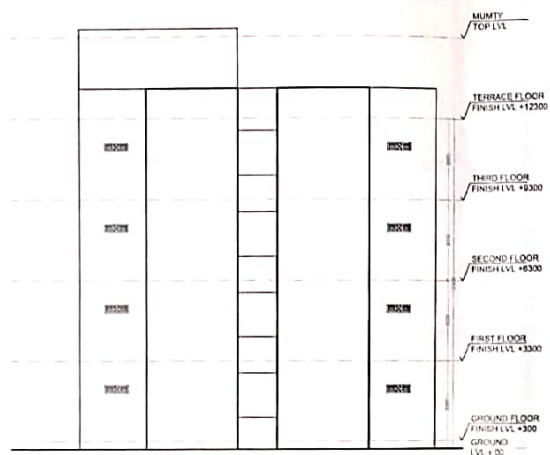

SIDE ELEVATION - 03

PROJECT PROPOSED PRADHAN MANTRI AWAS YOJNA HOUSING AT SECTOR-N, BASANTKUNJ, LUCKNOW	
AGENCY LUCKNOW DEVELOPMENT AUTHORITY	
DRAW TITLE ELEVATIONS	
BUILDING RESIDENCIAL	
NOTE:- 1. RAILING AS/DETAIL DRAWING	
DATE :- JUNE-2019	NORTH :-
DEALT BY :- DEEPTI	SHEET NO :- AR/05
ARCHITECT :- <i>S. B. J.</i> SHUBHENDRA BAJPAI	
ARCHITECTURAL CONSULTANTS :- ARCH DOT CREATION (LUCKNOW OFFICE):- 719, 7TH FLOOR, CYBER HEIGHTS, VIBHUTI KHAND, GOMTI NAGAR, LUCKNOW. Ph.-4071522, 9415021936. e-mail add.-adcreation1@yahoo.co.in (GHAZIABAD OFFICE):- 2160-2161 Romano Mahagun Mascot, Crossing Republic, Ghaziabad. Ph. : 09871599836 e-mail add.-adcreation2@yahoo.co.in	

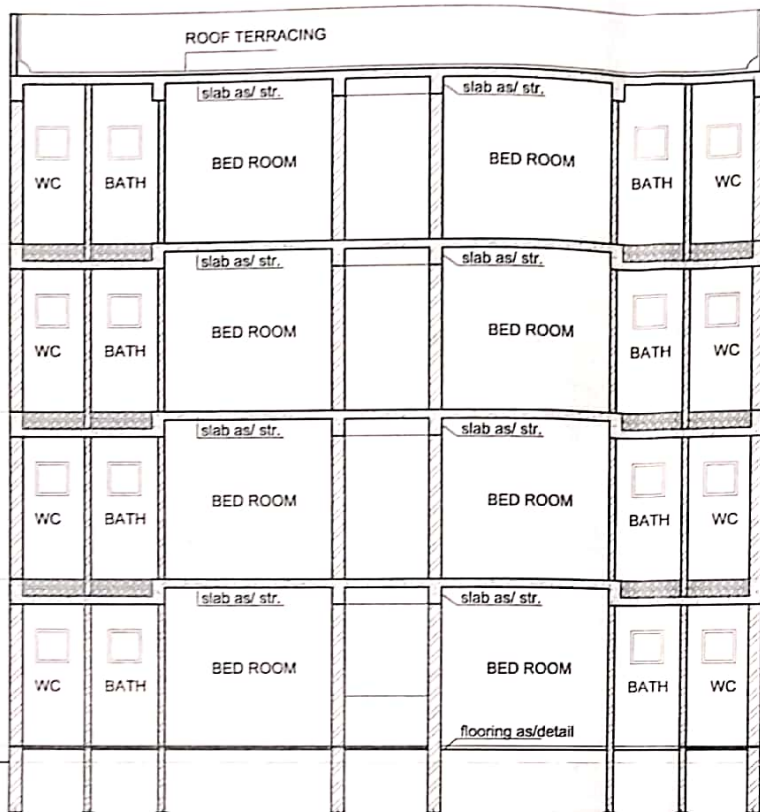

SECTIONS - YY

PARAPET
TOP LVL
TERRACE FLOOR
FINISH LVL +12300


THIRD FLOOR
FINISH LVL +9300

SECOND FLOOR
FINISH LVL +6300


FIRST FLOOR
FINISH LVL +3300

GROUND FLOOR
FINISH LVL +300
GROUND
LVL ± 00


PROJECT PROPOSED PRADHAN MANTRI AWAS YOJNA HOUSING AT SECTOR-N BASANTKUNJ LUCKNOW	
AGENCY LUCKNOW DEVELOPMENT AUTHORITY	
DRAWING TITLE SECTIONS	
BUILDING TYPE RESIDENCIAL	
DATE - FEB -2019	NORTH -
DEALT BY - DEEPT	SHEET NO - AR/06
ARCHITECT - SHUBHENDRA BAJPAI	
ARCHITECTURAL CONSULTANTS :- ARCH DOT CREATION (LUCKNOW OFFICE):- 719, 7TH FLOOR, CYBER HEIGHTS, VIBHUTI KHAND, GOMTI NAGAR LUCKNOW. Ph.-4071522,9415021936. e-mail add.-adcreation1@yahoo.co.in (GHAZIABAD OFFICE):- 2160-2161 Romano Mahagun Mascof,Crossing Republic ,Ghaziabad. Ph. : 09871599836 e-mail add.-adcreation2@yahoo.co.in	

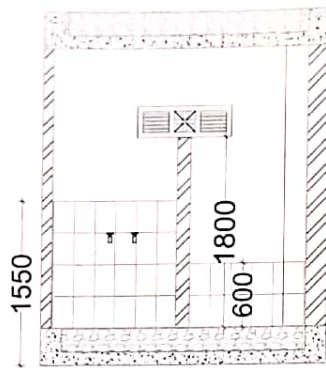


SECTION - YY'

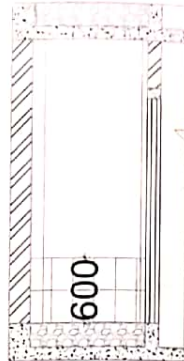

SECTION - XX'

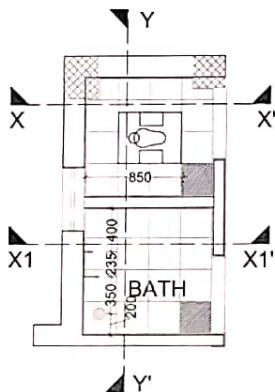

PLAN

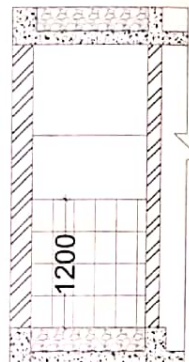

SECTION - X1X1'



SCHEDULE OF SPECIFICATIONS :-

S.N.	SYMBOL	NAME OF FIXTURE	REMARKS
1.		ORISA TYPE WC PAN 500 MM WITH LOW LEVEL P.V.C FLUSHING CISTERN	Floor mounted 5 trap door
2.		SHORT BODY COCK	AT 900 HT
3.		LONG BODY COCK	AT 900 HT
4.		FLOOR TRAP	
5.		ANGLE COCK C/P BRASS HEAVY QUALITY	AT 450 MM HT.


SCHEDULE OF SPECIFICATIONS :-

DESCRIPTION	TILE	REMARK
FLOOR	NONSKID CERAMIC FLOOR TILE 300X300 MM	BATH ROOM, WC
WALL	FIRST QUALITY CERAMIC GLAZED WALL TILE 200X300 MM	BATH ROOM - UP TO 1200 MM HEIGHT WC - UP TO 800 MM HEIGHT KITCHEN WALL - UP TO 200 MM FROM PLATFORM HEIGHT

PROJECT :- PROPOSED RADHAN MANTRI AWAS YOJNA HOUSING AT SECTOR-N, BASANTKUNJ, LUCKNOW	CLIENT :- LUCKNOW DEVELOPMENT AUTHORITY.	BUILDING :- DRG. TITLE :- TOILET DETAIL	NOTES :- 1. ALL DIMENSIONS ARE IN MM. 2. WRITTEN DIMENSION IS TO BE FOLLOWED, DRAWING NOT BE SCALED. 3. THIS DRG. IS THE PROPERTY OF M/S ARCH DOT CREATION ARCHITECTS & INTERIOR DESIGNERS. THIS DRAWING IS NOT TO BE REPRODUCED OR COPIED BEFORE THE PRIOR PERMISSION OF THE ARCHITECT. 
--	---	---	---	---	----------------------------------	--	---

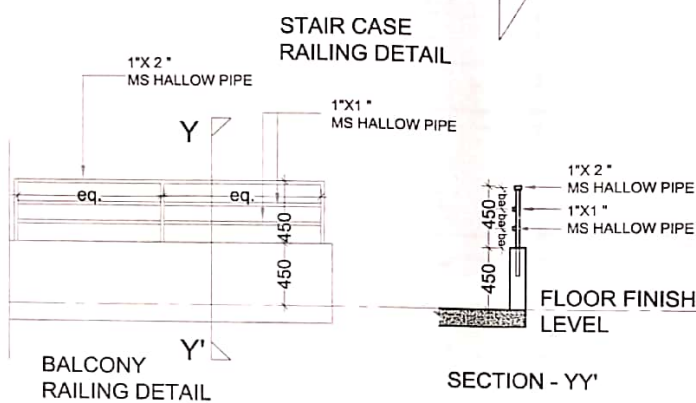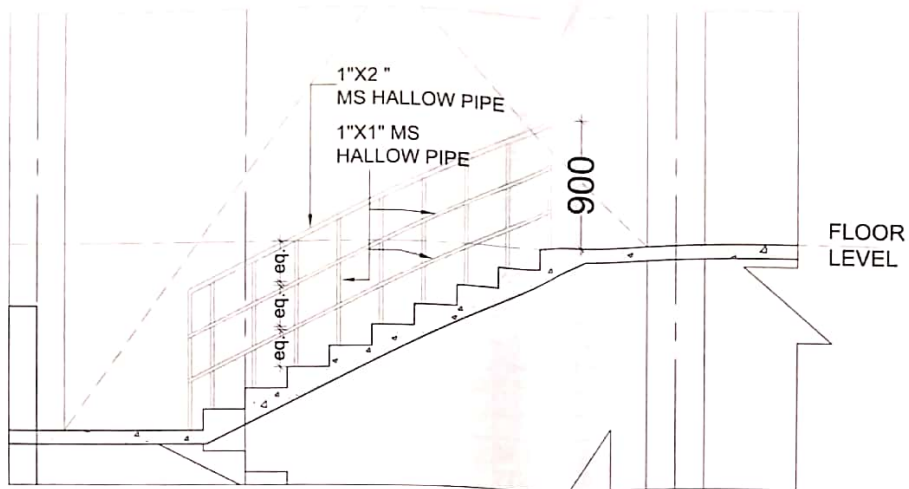


PROJECT :- PROPOSED PRADHAN MANTRI AWAS YOJNA HOUSING AT SECTOR-N, BASANTKUNJ, LUCKNOW	CLIENT :- LUCKNOW DEVELOPMENT AUTHORITY.	BUILDING :- DRG. TITLE :- RAILING DETAIL	NOTES :- 1. ALL DIMENSIONS ARE IN MM. 2. WRITTEN DIMENSION IS TO BE FOLLOWED, DRAWING NOT BE SCALED. 3. THIS DRG. IS THE PROPERTY OF M/S ARCH DOT CREATION ARCHITECTS & INTERIOR DESIGNERS. THIS DRAWING IS NOT TO BE REPRODUCED OR COPIED BEFORE THE PRIOR PERMISSION OF THE ARCHITECT. 4. ANY DISCREPANCY IN THE DRAWING IS TO BE BROUGHT TO THE NOTICE OF THE ARCHITECT BEFORE EXECUTION.	DATE :- JUN. - 2019 SCALE :- N.T.S	DRG. NO. :- AR/09 NORTH :-	ARCHITECT :- SHUBHENDRA BAJPAI DEALT BY :- DEEPTI	ARCHITECTURAL CONSULTANTS :- ARCH DOT CREATION (LUCKNOW OFFICE) 719, 7TH Floor, Cyber Heights, Vishnu Khanda, Gomti Nagar, Lucknow Ph.
--	--	--	--	---	--	--	--

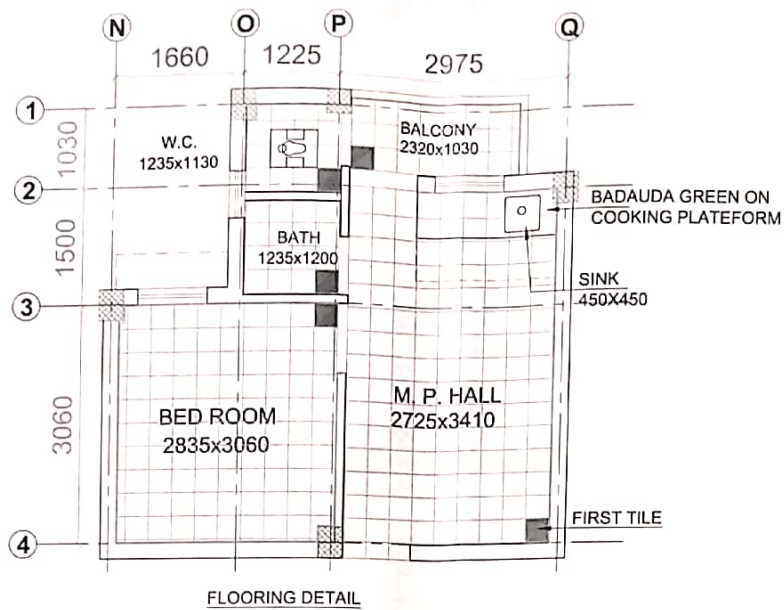

SCHEDULE OF SPECIFICATIONS :-


DESCRIPTION	REMARK
FLOOR	FIRST QUALITY RECTIFIED CERAMIC GLAZED FLOOR TILE 300X300 MM. BED ROOM, BALCONY, M.P. HALL
FLOOR	NON-SKID CERAMIC FLOOR TILE 300X300 MM. BATH ROOM, WC
WALL	FIRST QUALITY CERAMIC GLAZED WALL TILE 200X200 MM. BATH ROOM - UP TO 1200 MM HEIGHT WC - UP TO 800 MM HEIGHT KITCHEN WALL - UP TO 800 MM HIGH FROM PLATFORM HEIGHT

PROJECT :- PROPOSED PRADHAN MANTRI AWAS YOJNA HOUSING AT SECTOR-N, BASANTKUNJ, LUCKNOW	CLIENT :- LUCKNOW DEVELOPMENT AUTHORITY	BUILDING :- DRG. TITLE :- FLOORING DETAIL	NOTES :- 1. ALL DIMENSIONS ARE IN MM. 2. WRITTEN DIMENSION IS TO BE FOLLOWED, DRAWING NOT BE SCALED. 3. THIS DRG. IS THE PROPERTY OF M/S ARCH DOT CREATION ARCHITECTS & INTERIOR DESIGNERS. THIS DRAWING IS NOT TO BE REPRODUCED OR COPIED BEFORE THE PRIOR PERMISSION OF THE ARCHITECT. 4. ANY DISCREPANCY IN THE DRAWING IS TO BE BROUGHT TO THE NOTICE OF THE ARCHITECT BEFORE EXECUTION.	DATE :- JUN. - 2019	DRG. NO. :- AR/10	ARCHITECT :- SHUBHENDRA BAJPAI	ARCHITECTURAL CONSULTANTS :- ARCH DOT CREATION (LUCKNOW OFFICE) 719, 7TH Floor, Cyber Heights, Vibhuti Khand, Gomti Nagar, Lucknow. 
				SCALE :- N.T.S	NORTH :-	DEALT BY :- DEEPTI	

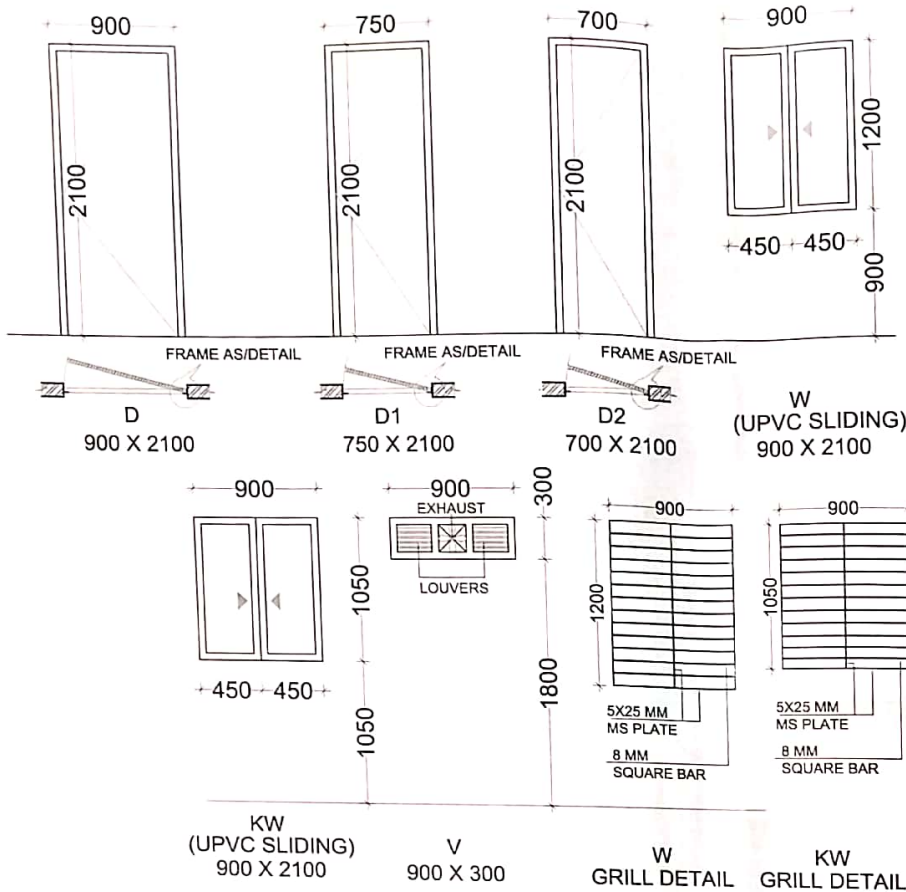


SCHEDULE OF DOORS & WINDOWS :-					
s. no.	type	size	sill	lintel	remarks
1.	D	900 X 2100	00	2100	door
2.	D1	750 X 2100	00	2100	door
3.	D2	700 X 2100	00	2100	door
4.	W	900 X 1200	900	2100	window
5.	KW	900 X 1050	1050	2100	window
6.	V	900 X 300	2250	2550	ventilator

PROJECT :- PROPOSED PRADHAN MANTRI AWAS YOJNA HOUSING AT SECTOR-N, BASANTKUNJ, LUCKNOW	CLIENT :- LUCKNOW DEVELOPMENT AUTHORITY.	BUILDING :-	NOTES :- 1. ALL DIMENSIONS ARE IN MM. 2. WRITTEN DIMENSION IS TO BE FOLLOWED, DRAWING NOT BE SCALED. 3. THIS DRG. IS THE PROPERTY OF M/S ARCH DOT CREATION ARCHITECTS & INTERIOR DESIGNERS. THIS DRAWING IS NOT TO BE REPRODUCED OR COPIED BEFORE THE PRIOR PERMISSION OF THE ARCHITECT. 4. ANY DISCREPANCY IN THE DRAWING IS TO BE BROUGHT TO THE NOTICE OF THE ARCHITECT BEFORE EXECUTION.	DATE :- JUN. - 2019	DRG. NO. :- AR/11	ARCHITECT :- SHUBHENDRA BAJPAL	ARCHITECTURAL CONSULTANTS :- ARCH DOT CREATION (LUCKNOW OFFICE):- 719, 7TH Floor, Cyber Heights, Vishuddi Khand, Gomti Nagar, Lucknow. Ph. - 0522-2720562, 9415021836. e-mail add - archdotcreation1@yahoo.co.in [GHAZIABAD OFFICE):- 2160-2161 Romano Mahagan, Hascot Crossing Ranichit, Ghaziabad. Ph. : 09871599836 e-mail add - archdotcreation2@yahoo.co.in
		DRG. TITLE :- DOOR WINDOW DETAIL		SCALE :- N.T.S	NORTH :-	DEALT BY :-	

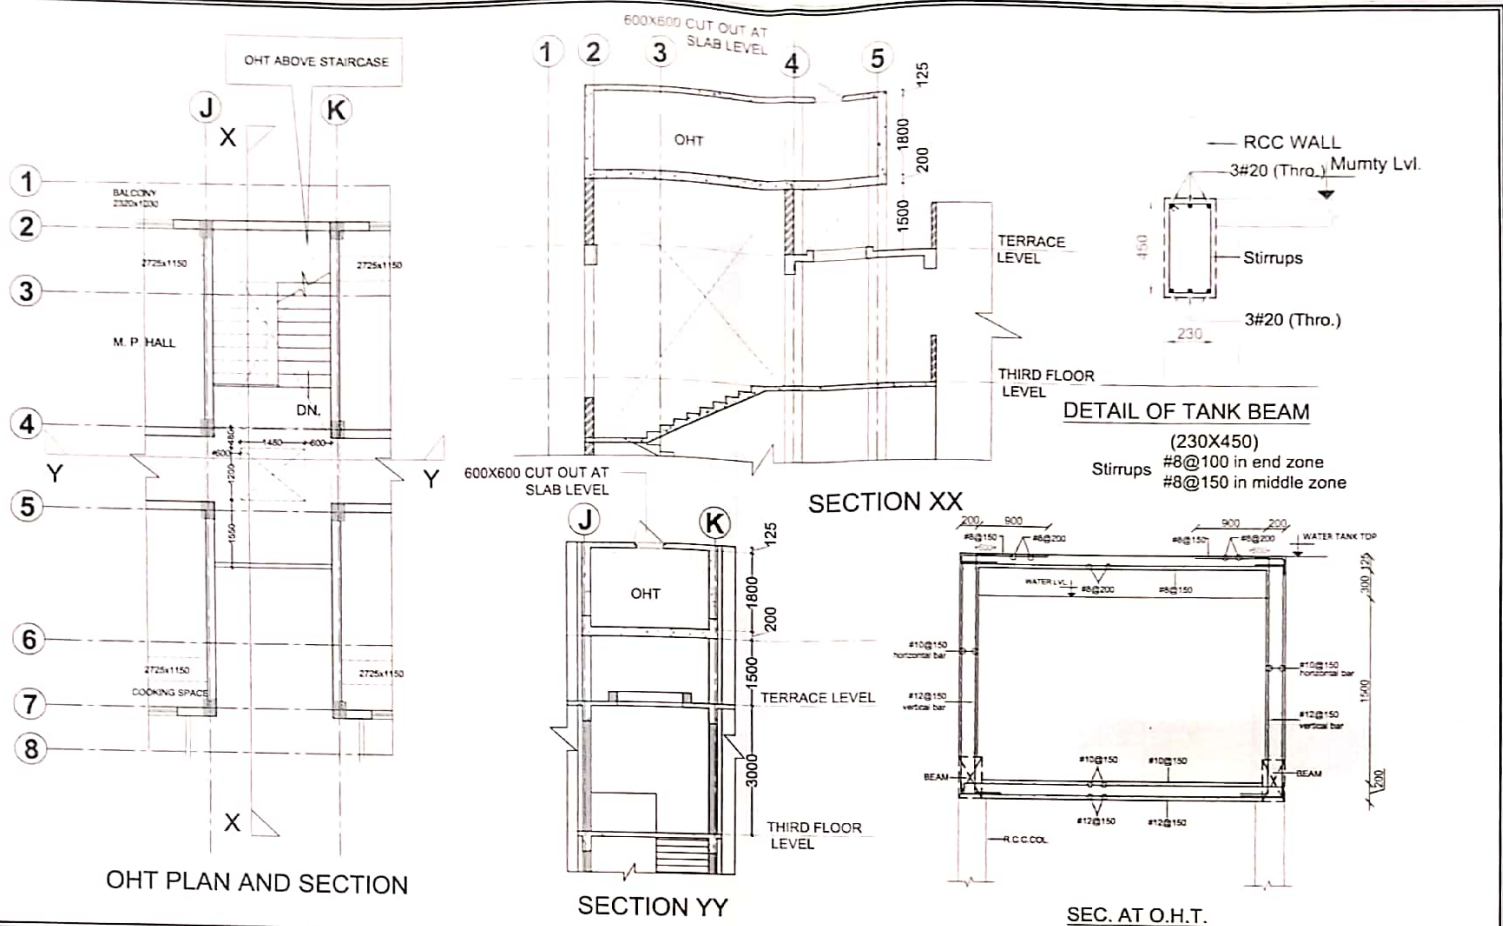

PROJECT :- PROPOSED PRADHAN MANTRI AWAS YOJNA HOUSING AT SECTOR-N, BASANTKUNJ, LUCKNOW	CLIENT :- LUCKNOW DEVELOPMENT AUTHORITY.	BUILDING :- DRG. TITLE :- OHT PLAN & SECTIONS	NOTES :- 1. ALL DIMENSIONS ARE IN MM. 2. WRITTEN DIMENSION IS TO BE FOLLOWED, DRAWING NOT BE SCALED. 3. THIS DRG. IS THE PROPERTY OF M/S ARCH DOT CREATION ARCHITECTS & INTERIOR DESIGNERS. THIS DRAWING IS NOT TO BE REPRODUCED OR COPIED BEFORE THE PRIOR PERMISSION OF THE ARCHITECT. 4. ANY DISCREPANCY IN THE DRAWING IS TO BE BROUGHT TO THE NOTICE OF THE ARCHITECT BEFORE EXECUTION.	DATE :- JUN. - 2019 SCALE :- N.T.S.	DRG. NO. :- AR/12	ARCHITECT :- SHUBHENDRA BASPAL DEALT BY :- DEEPTI	ARCHITECTURAL CONSULTANTS :- ARCH DOT CREATION (LUCKNOW OFFICE) 718, 7TH Floor, Cyber Heights, Vishnu Khari, Gomti Nagar, Lucknow Ph. : 0522 2720562, 9415221836 e-mail add. : archdotcreation1@yahoo.co.in (PRAYAGRAJ OFFICE) 2160-2161 Karamnagar, Main Road Crossing Rampur, Prayagraj Ph. : 09871599636 e-mail add. : archdotcreation2@yahoo.co.in
---	---	--	---	--	----------------------	--	--

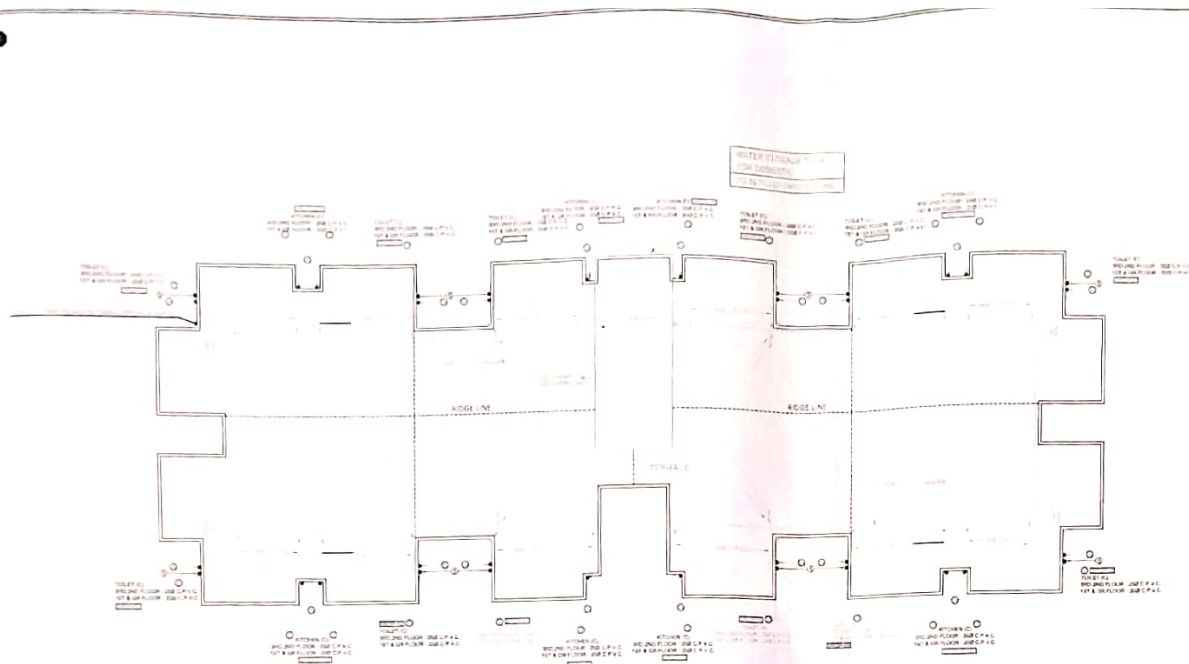


LEGEND (SANITARY)

S NO	SYMBOL	DESCRIPTION
1		110 OD PVC RAIN WATER PIPE
2	(S)	110 OD SWR SOIL AND VENT PIPE
3	(W)	110 OD SWR WASTE AND VENT PIPE
4	(C)	WATER SUPPLY PIPE FROM TERRACE
5		PIPE FOR COLD WATER SUPPLY
6	(V)	BAL VALVE
7	(P)	END PLUG
8	(D)	PIPE DIA
9	(R)	RIDGE LINE
10	(S)	SLOPE DIRECTION

NOTE - THIS DRAWING HAS BEEN REVISED AS PER DISCUSSION WITH LUCKNOW DEVELOPMENT AUTHORITY.

PROJECT NO. 110/2019 PROJECT NAME: LUCKNOW DEVELOPMENT AUTHORITY LOCATION: LUCKNOW	
DATE: JUN-2019	
DRG NO: PL-02R	
DEALT BY: DEEPTI	
CHECKED BY: ARCHITECT	
ARCHITECT: SHUBH NIGRAH	
ARCHITECTURAL CONSULTANT	
ARCH DOT CREATION (LUCKNOW OFFICE) 719/7TH FLOOR, EVER HEIGHT, GHAZIABAD, GOMTI NAGAR, LUCKNOW PH: 2720562, 9415021935 E-MAIL: ADD. INFORMATION@ARCHDOT.CO.IN (GHAZIABAD OFFICE) 21ND-216L RAMANO MAHAGUN, KANASOT, CROSSING REPUBLIC GHANASAD PH: 0120-4217012, 0120-4217013 E-MAIL: ADD. INFORMATION@ARCHDOT.CO.IN	

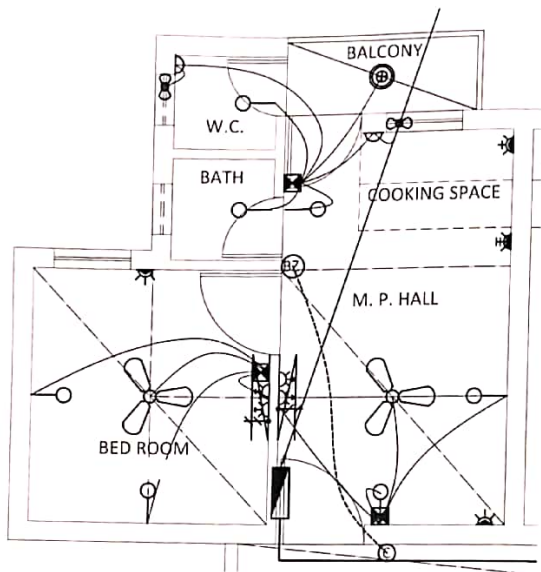


BLOW- UP

LEGEND:-ELECTRICAL




S.NO	SYMBOL	DESCRIPTION	POSITION
1		1222 W LED TUBE LIGHT POINT	2400
2		WALL MOUNTED BRACKET LIGHT POINT	2400
3		CEILING LIGHT POINT	ON CEILING
4		SWITCH BOARD WITH 1A SWITCH SOCKET	1200
5		SWITCH BOARD WITHOUT 1A SWITCH SOCKET	1200
6		5 AMP PLUG POINT	1200
7		5 AMP PLUG POINT	300
8		5 AMP PLUG POINT WITHOUT SWITCH	2250
9		5/15 AMP POWER POINT	300
10		5/15 AMP POWER POINT	1200
11		5/15 AMP POWER POINT	1200
12		CEILING FAN	ON CEILING
13		EXHAUST FAN	N.W. WINDOW
14		CALL BELL	1200
15		BUZZER	2400
16		TELEVISION POINT	300
17		DIST. NUT BOARD	100 (TOP OF DB)
18		INDICATES CONTROLLING OF LIGHT FAN FROM SWITCH BOARD	
19		SERVICE CONDUIT	

DATE		DRG. NO.	
JUN -2019			
DEALT BY		NORTH	
DEEPTI			
CHECKED BY		ARCHITECT	
		SHUBHENDRA SINGH	
ARCHITECTURAL CONSULTANT			
ARCH DOT CREATION (LUCKNOW OFFICE) 719/7TH FLOOR CYBER HEIGHT VIEHUTI KHAND GOMTI NAGAR, LUCKNOW Ph- 2720562, 9415021336 e-mail- archdotcreation@gmail.com (GHAZIABAD OFFICE) 2169 2161 RAMRANG NAGAR MASLOOT GPOIN/105 PRADEEP, GHAZIABAD Ph- 0120-4217972, 01201514481 e-mail- archdotcreation2@gmail.com			

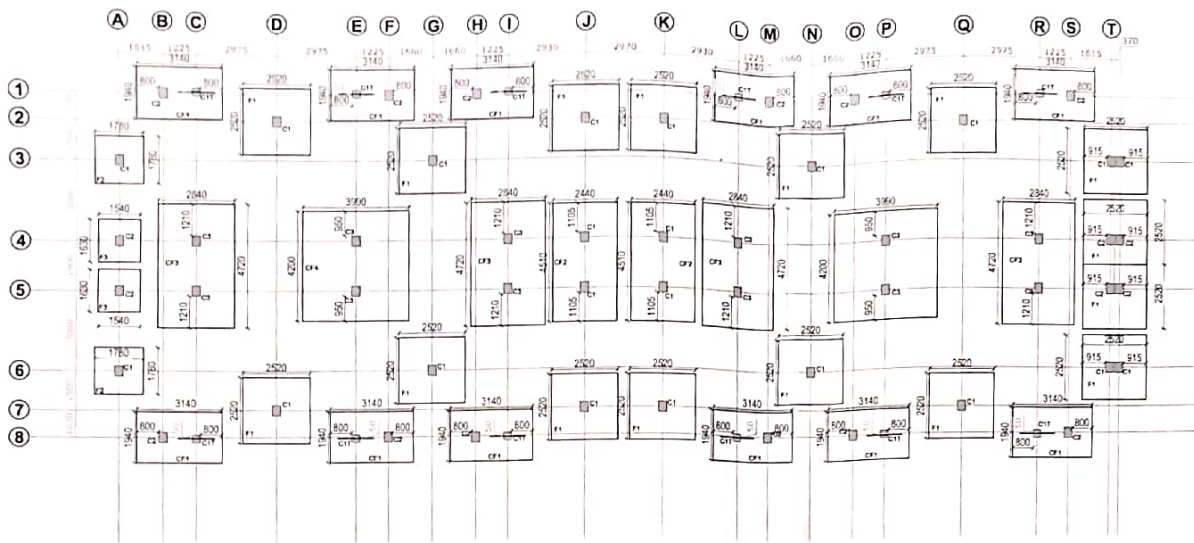

SCHEDULE OF FOOTING CONC. MIX SHALL BE M 25

FOOTING NAME	FOOTING SIZE	DEPTH	REINFORCEMENT SPACING	REINFORCEMENT	REINFORCEMENT
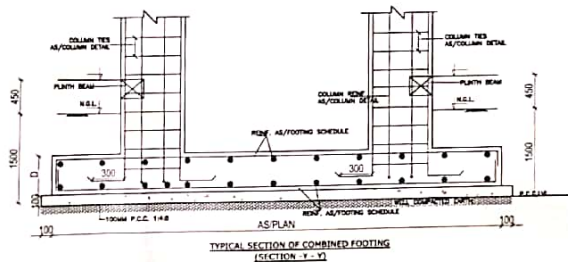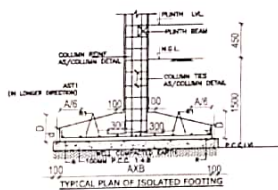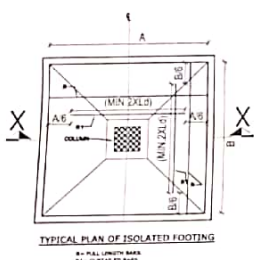

PROJECT TITLE -

PROPOSED
PRADHAN MANTRI AWAS YOJNA
HOUSING AT SECTOR-N,
BASANTKUNJ,
LUCKNOW

GENERAL NOTES -

1. ALL DIMENSIONS ARE GIVEN IN MM.
2. REINFORCEMENT IS IN mm.
3. ALL DIMENSIONS SHALL BE TO FACE UNLESS OTHERWISE SPECIFIED.

BUILDING HAS BEEN DESIGNED FOR
FOR GROUND+3 STORED ONLY

CONCRETE MIX SCHEDULE F# 550

CEMENT -

SAND -


AGGREGATE -

WATER -

DESIGNED BY -

CHECKED BY -

STRUCTURE DRAWING
HAS BEEN PROVIDED BY
LUCKNOW DEVELOPMENT
AUTHORITY

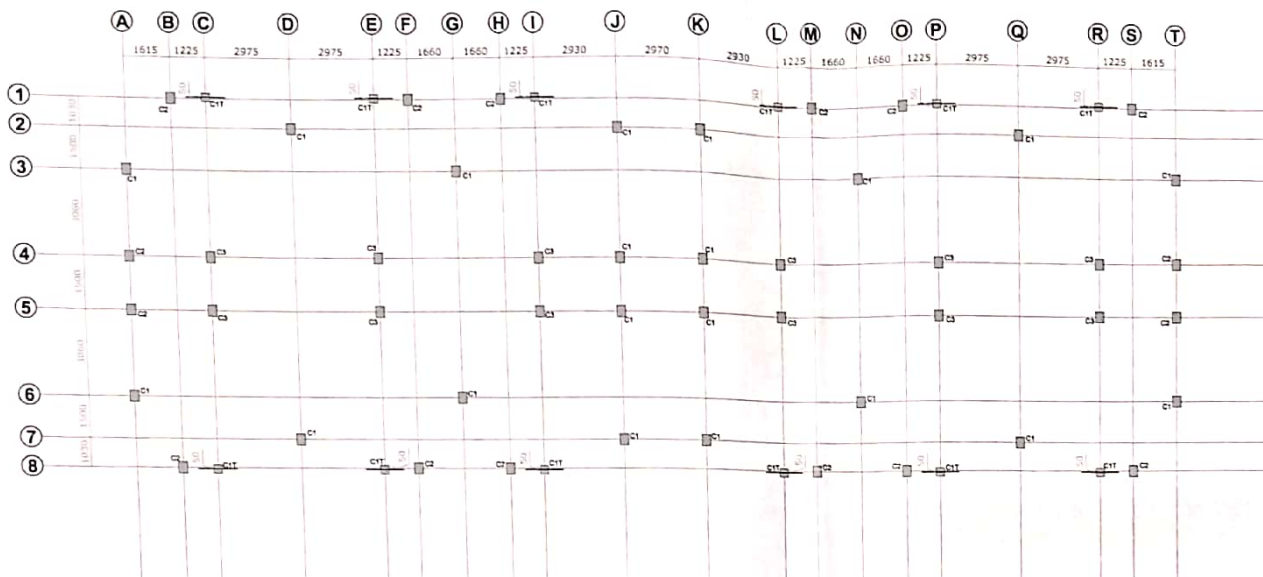

PROJECT TITLE	
PROPOSED PRADHAN MANTRI AWAS YOUNA HOUSING AT SECTOR-W, BASANTNAGRI LUCKNOW	
GENERAL NOTES	
1. ALL DIMENSIONS ARE GIVEN IN MM. 2. BENCH MARK: RL 100.00. 3. TYPICAL FOUNDATION TO FINISH LVL.	
BUILDING HAS BEEN DESIGNED FOR FOR GROUND-3 STORED ONLY	
CONCRETE MIX SCHEDULE F# 550	
DESIGNER	PROJECT NO.
REV.	FOUNDATION TO FINISH LVL.
CLEAR COVER FOR BEAM 25MM MINIMUM	
ARCHITECT	
SHUBHENDRA SAUJAI	
Dwg. Title	
COLUMN LAYOUT FOUNDATION LVL.	
DATE	SCALE
DATE	SCALE
CHECKED BY	
STRUCTURE DRAWING HAS BEEN PROVIDED BY LUCKNOW DEVELOPMENT AUTHORITY	

PROJECT TITLE
PRADHAN MANTRI AWAAS Yojana
HOUSING AT SECTOR-N, BASANTKUNJ,
LUCKNOW

GENERAL NOTES:

1. ALL DIMENSIONS ARE GIVEN IN MM.
2. REIN. GRADE: T10, T12, 8.
3. TOP AND BOTTOM ARE MARKED WITH ALL NECESSARY ARCS
AND ANGLES.

BUILDING HAS BEEN DESIGNED FOR
FOR GROUND+3 STORED ONLY

CONCRETE MIX SCHEDULE Fm 550

CONCRETE
FLOOR LVL
FOUNDATION TO TERRACE LVL

CLASH CHECK FOR
COLUMN NUMBER

ARCHITECT
SHUBHENDRA BAJPAL

SUB TITLE
COLUMN LAYOUT FOUNDATION LVL




DRAWN BY
SCALE
DATE

CHECKED BY

STRUCTURE DRAWING
HAS BEEN PROVIDED BY
LUCKNOW DEVELOPMENT
AUTHORITY

FIRST FLOOR LVL TO 2ND FLOOR LVL

SECTION				
TIES/SET	G1(3sets)	G1(2sets)	G1(3sets)	G1(3sets)
REIN.	10-T12	8-T12	10-T12	4-T16(2)+8-T12
COLUMN SIZE	320X400	300X300	320X400	320X400
LEVELS	MARKED	C1	C1(T)	C2

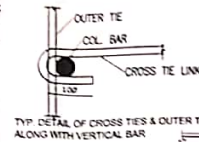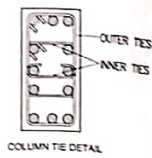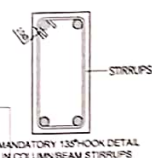

THE SCHEDULE FOR COLUMN & SHEAR WALL

G1			
Z1		Z2	
OUTER TIES	INNER TIES	OUTER TIES	INNER TIES
#10@100C/C	#8@100C/C	#8@150C/C	#8@150C/C

FOUNDATION TO FIRST FLOOR LVL

SECTION				
TIES/SET	G1(3sets)	G1(2sets)	G1(3sets)	G1(3sets)
REIN.	10-T12	8-T12	10-T12	4-T16(2)+8-T12
COLUMN SIZE	320X400	300X300	320X400	320X400
LEVELS	MARKED	C1	C1(T)	C2

2ND FLOOR LVL TO TERRACE LVL

SECTION				
TIES/SET	G1(3sets)	G1(2sets)	G1(3sets)	G1(3sets)
REIN.	10-T12	8-T12	10-T12	10-T12
COLUMN SIZE	320X400	300X300	320X400	320X400
LEVELS	MARKED	C1	C1(T)	C2

