




ELEVATION - X

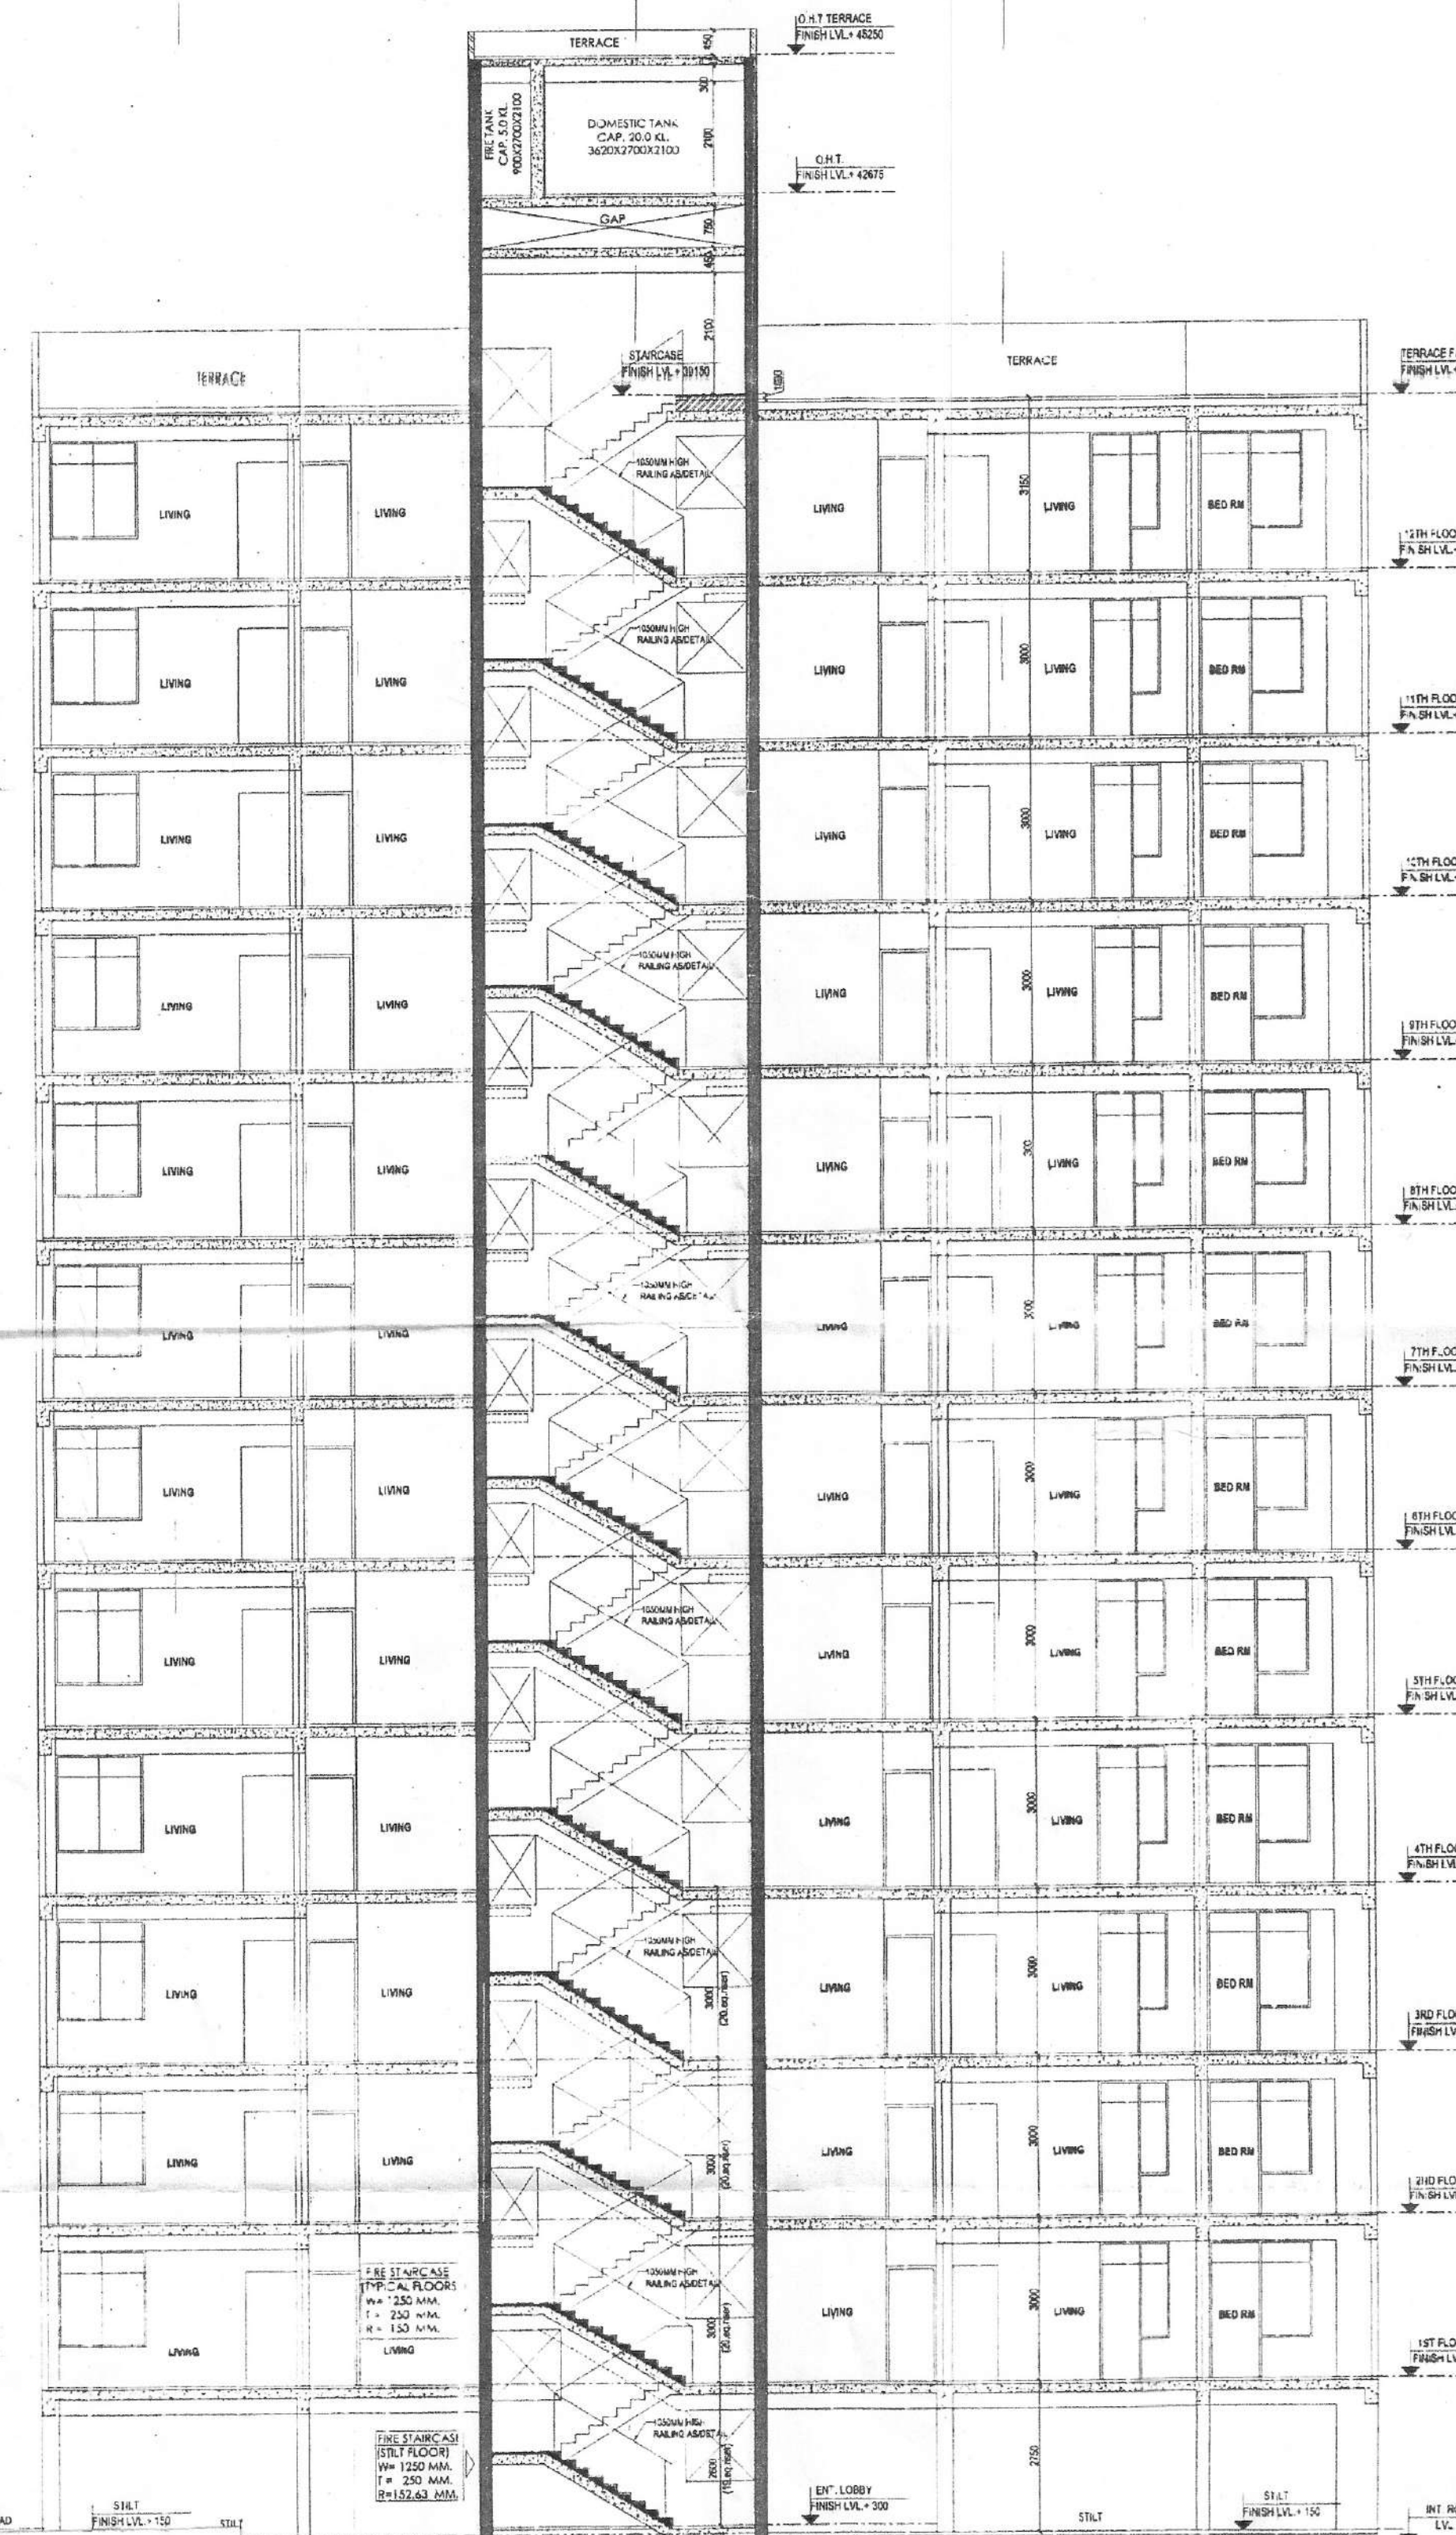

SECTION-A-A

It is certified that this map is valid upto 21.09.2020.

(Asheesh Shivpuri)  
Chief Town Planner  
Ghaziabad Development Authority,  
Ghaziabad.

अश्विनी शिवपुरी  
मुख्य नगर नियोजक


22/9/15  
D/MAN.

TOWN PLANNER

SECRETARY

SECRETARY

V.C.

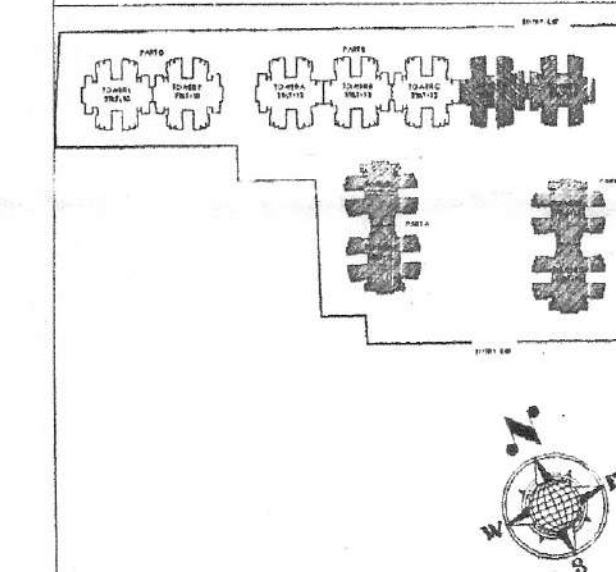

| DATE | NO. | ISSUED TO | FOR | CHKD |
|------|-----|-----------|-----|------|
|      |     |           |     |      |

Owner  
GHAZIABAD DEVELOPMENT  
AUTHORITY

Project Title  
PROPOSED SAMAJWADI AWAS (AFFORDABLE  
HOUSING) AT PLOT NO. GH-05A & GH-05B,  
POCKET-D, INDRAPRASTHA HOUSING SCHEME,  
GHAZIABAD.

Status  
SUBMISSION DRAWING

Sheet Title  
ELEVATION & SECTION  
(TOWER-D,E,F,G,H & J)

Owner's Sign  
GIAN P. MATHUR  
ARCHITECT  
B. Arch., M.C.A., A.I.A.  
CANo 80/5769

Service Consultant  
Consummate Engineering Services (P) Ltd.  
CES  
A-48, Sector-12, Noida-201307  
Tel: (0120) 433344/433345 Fax: (0120) 2389977  
11/116, Wazirpur, Connaught Place, New Delhi-110006  
Tel: (011) 46399999 / F: (011) 46399999  
E-mail: ces@consummate.com

Architects & Structure Consultant  
GIAN P. MATHUR AND ASSOCIATES (P) LTD.  
C-55, East Of Kailash, New Delhi-110065  
Tel: (011) 46399999 / F: (011) 46399999  
E-mail: gpm@gsaarchitects.com

| SCALE     | Project No.    | REV. No. |
|-----------|----------------|----------|
| 1:100     |                |          |
| DATE      | DWG. No.       |          |
| SEP. 2015 | GZB/ SUB/ 102B | 0        |