



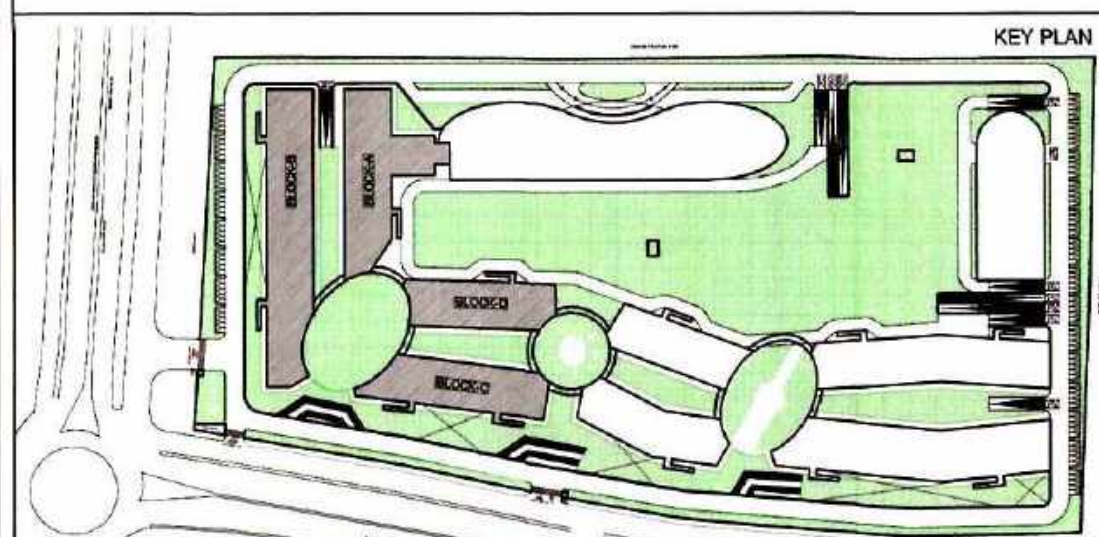

INSTITUTIONAL FACILITIES:

1. Waiting & Transit areas
2. Areas designated for public utilities
3. Travel Services
4. Telephone Exchange
5. Electric Sub-station
6. Water works
7. Export related facilities
8. Canteen/Restaurant
9. Creche & Day care center
10. Open eating Kiosks
11. Health Club & Gym
12. Banking & Financial services
13. Business & Financial services
14. Shops
15. Business center/Conference facilities
16. Games/Entertainment room for users
17. Residents of IT Industries and IT enabled services
18. Training center & Library

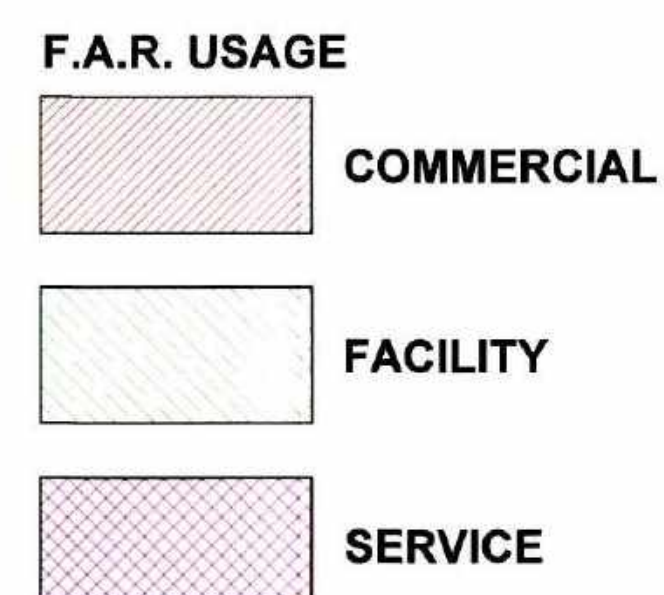


BASEMENT - FLOOR AREA DETAIL (BLOCK - A)							BASEMENT - FLOOR AREA DETAIL (BLOCK - C)						
ITEM		WIDTH	LENGTH	HEIGHT	COEFFICIENT	NO.	ITEM		WIDTH	LENGTH	HEIGHT	COEFFICIENT	NO.
27 30.390 146.390 2596.050							27 30.390 146.390 2596.050						
REDUCTIONS							REDUCTIONS						
C1	21.280	41.475	X	1.000	1	536.576	C1	21.280	41.475	X	1.000	1	536.576
C2	11.290	42.534	X	1.000	1	444.364	C2	11.290	42.534	X	1.000	1	444.364
C3	22.890	47.937	X	1.000	1	1,094.350	C3	22.890	47.937	X	1.000	1	1,094.350
C4	7.300	30.130	X	1.000	1	219.555	C4	7.300	30.130	X	1.000	1	219.555
COMMERICAL FLOOR AREA (A-1) 1,646.345							COMMERICAL FLOOR AREA (C-1) 1,646.345						
SERVICE AREA (A-1)							SERVICE AREA (C-1)						
ITEM	WIDTH	LENGTH	HEIGHT	COEFFICIENT	NO.	AREA	ITEM	WIDTH	LENGTH	HEIGHT	COEFFICIENT	NO.	AREA
S1	2.300	1.400	X	1.000	1	3.220	S1	2.300	1.400	X	1.000	1	3.220
S2	2.000	1.400	X	1.000	1	2.800	S2	2.000	1.400	X	1.000	1	2.800
S3	1.500	1.400	X	1.000	1	2.100	S3	1.500	1.400	X	1.000	1	2.100
S4	1.500	1.400	X	1.000	1	2.100	S4	1.500	1.400	X	1.000	1	2.100
S5	2.600	1.500	X	1.000	1	3.900	S5	2.600	1.500	X	1.000	1	3.900
S6	3.500	1.500	X	1.000	1	5.250	S6	3.500	1.500	X	1.000	1	5.250
TOTAL SERVICE AREA (A-1) 10.420							TOTAL SERVICE AREA (C-1) 10.420						
COMMERICAL FLOOR AREA (A-2) 1,925.880							COMMERICAL FLOOR AREA (C-2) 1,925.880						
ITEM	WIDTH	LENGTH	HEIGHT	COEFFICIENT	NO.	AREA	ITEM	WIDTH	LENGTH	HEIGHT	COEFFICIENT	NO.	AREA
F1	10.000	17.450	X	0.500	1	87.243	F1	10.000	17.450	X	0.500	1	87.243
F2	0.084	47.514	X	1.000	1	3.9975	F2	0.084	47.514	X	1.000	1	3.9975
F3	4.000	17.450	X	0.500	1	34.825	F3	4.000	17.450	X	0.500	1	34.825
F4	4.700	3.000	X	1.000	1	13.880	F4	4.700	3.000	X	1.000	1	13.880
F5	15.000	1.000	X	1.000	1	15.000	F5	15.000	1.000	X	1.000	1	15.000
INSTITUTIONAL FACILITY COVERED AREA (A) 486.258							INSTITUTIONAL FACILITY COVERED AREA (C) 486.258						
INSTITUTIONAL FACILITY FLOOR AREA (A-1) 486.258							INSTITUTIONAL FACILITY FLOOR AREA (C-1) 486.258						



BASEMENT - FLOOR AREA DETAIL (BLOCK - B)							BASEMENT - FLOOR AREA DETAIL (BLOCK - D)						
ITEM		WIDTH	LENGTH	HEIGHT	COEFFICIENT	NO.	ITEM		WIDTH	LENGTH	HEIGHT	COEFFICIENT	NO.
27 30.390 146.390 2596.050							27 30.390 146.390 2596.050						
REDUCTIONS							REDUCTIONS						
C1	2.300	1.400	X	1.000	1	3.220	C1	2.300	1.400	X	1.000	1	3.220
C2	2.000	1.400	X	1.000	1	2.800	C2	2.000	1.400	X	1.000	1	2.800
C3	1.500	1.400	X	1.000	1	2.100	C3	1.500	1.400	X	1.000	1	2.100
C4	1.500	1.400	X	1.000	1	2.100	C4	1.500	1.400	X	1.000	1	2.100
C5	2.600	1.500	X	1.000	1	3.900	C5	2.600	1.500	X	1.000	1	3.900
C6	3.500	1.500	X	1.000	1	5.250	C6	3.500	1.500	X	1.000	1	5.250
TOTAL SERVICE AREA (A-2) 10.420							TOTAL SERVICE AREA (C-2) 10.420						
COMMERICAL FLOOR AREA (A-3) 2,008.480							COMMERICAL FLOOR AREA (C-3) 2,008.480						
ITEM	WIDTH	LENGTH	HEIGHT	COEFFICIENT	NO.	AREA	ITEM	WIDTH	LENGTH	HEIGHT	COEFFICIENT	NO.	AREA
A1	3.200	4.000	X	1.000	2	25.600	A1	3.200	4.000	X	1.000	2	25.600
A2	3.200	4.000	X	1.000	2	25.600	A2	3.200	4.000	X	1.000	2	25.600
A3	5.200	1.400	X	1.000	2	14.560	A3	5.200	1.400	X	1.000	2	14.560
A4	5.200	1.400	X	1.000	2	14.560	A4	5.200	1.400	X	1.000	2	14.560
A5	1.500	1.400	X	1.000	1	2.100	A5	1.500	1.400	X	1.000	1	2.100
A6	1.500	1.400	X	1.000	1	2.100	A6	1.500	1.400	X	1.000	1	2.100
TOTAL SERVICE AREA (A-3) 108.480							TOTAL SERVICE AREA (C-3) 108.480						
COMMERICAL FLOOR AREA (A-4) 696.280							COMMERICAL FLOOR AREA (C-4) 696.280						
ITEM	WIDTH	LENGTH	HEIGHT	COEFFICIENT	NO.	AREA	ITEM	WIDTH	LENGTH	HEIGHT	COEFFICIENT	NO.	AREA
F1	1.667	10.667	2.500	0.500	1	21.875	F1	1.667	10.667	2.500	0.500	1	21.875
F2	14.500	0.1330	X	1.000	1	1.9150	F2	14.500	0.1330	X	1.000	1	1.9150
F3	14.500	0.1330	X	1.000	1	1.9150	F3	14.500	0.1330	X	1.000	1	1.9150
F4	14.500	0.1330	X	1.000	1	1.9150	F4	14.500	0.1330	X	1.000	1	1.9150
F5	14.500	0.1330	X	1.000	1	1.9150	F5	14.500	0.1330	X	1.000	1	1.9150
INSTITUTIONAL FACILITY COVERED AREA (B) 853.584							INSTITUTIONAL FACILITY COVERED AREA (D) 853.584						

BASEMENT-3 FLOOR AREA DETAIL							
BLOCK	COMMERCIAL		INSTITUTIONAL		TOTAL AREA		
	F.A.R. AREA	SERVICE AREA	F.A.R. AREA	SERVICE AREA	F.A.R. AREA	SERVICE AREA	
BLOCK A	1701.490	89.838	481.788	0.000	2183.278	89.838	
BLOCK B	5065.190	130.418	0.000	0.000	5065.190	130.418	
BLOCK C	1856.840	86.638	0.000	0.000	1856.840	86.638	
BLOCK D	7032.698	88.938	893.534	0.000	7926.232	88.938	
BLOCK E	647.614	60.938	772.000	0.000	1419.614	60.938	
BLOCK F	1606.882	60.938	0.000	0.000	1606.882	60.938	
BLOCK G	0.000	0.000	3043.152	189.789	3043.152	189.789	
BLOCK H	0.000	0.000	2522.668	93.438	2522.668	93.438	
SUBTOTAL	395.467	0.000	198.438	0.000	593.905	0.000	
TOTAL	26666.321	479.895	7963.980	510.186	34640.281	720.081	

AREA DETAIL (COMMERCIAL BLOCK)					
FLOORS	COMMERCIAL	INSTITUTIONAL FACILITY	TOTAL	AREA	AREA
	S.A.R. AREA	SERVICE AREA	S.A. AREA	SERVICE AREA	
BASEMENT-1 FLOOR	10166.211	470.805	7883.188	310.38	
GROUND FLOOR	2977.296	225.465	9932.040	766.916	11903.718
1ST FLOOR	2987.851	218.341	0.000	0.000	3156.192
2nd floor	1026.546	173.141	0.000	0.000	1209.687
MECHANICAL/CHQ	0.000	1271.686	0.000	159.351	2768.807
TOTAL	27311.904	2366.508	77796.027	2672.294	99846.791

PROJECT: 87/1252 APPROVED
508 LANE, KALANDIYAN, CHENNAI - 600 076 27/6/2017
 PROPOSED INSTITUTIONAL BUILDING
 AT SECTOR TECH ZONE-4, PLOT-7
 GREATER NOIDA
 M/S A.L. SOFTWEB PVT.LTD.
 DRAWING TITLE:
COMMERCIAL
BLOCKS - A-B-C-D
BASEMENT-1 FLOOR & AREA DIAGRAM

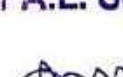For A.L. Software Pvt. Ltd.  Auth. Sign/Director			
OWNER'S SIGN		ARCHITECT'S SIGN.	
ARCHITECT :  ACPL Design Ltd E: contact@acpl.com M: 99908 10000 W: www.acpl.com		ISO 9001:2008 Architecture Management Planning © 2017 INDIEN TEL: +91 1246029129 E: info@acpl.com	
SCALE	1:250	DEALT BY	DATE - 08.04.2019
DESIGN BY	CHECKED BY	DRG. No.	SD1089-11

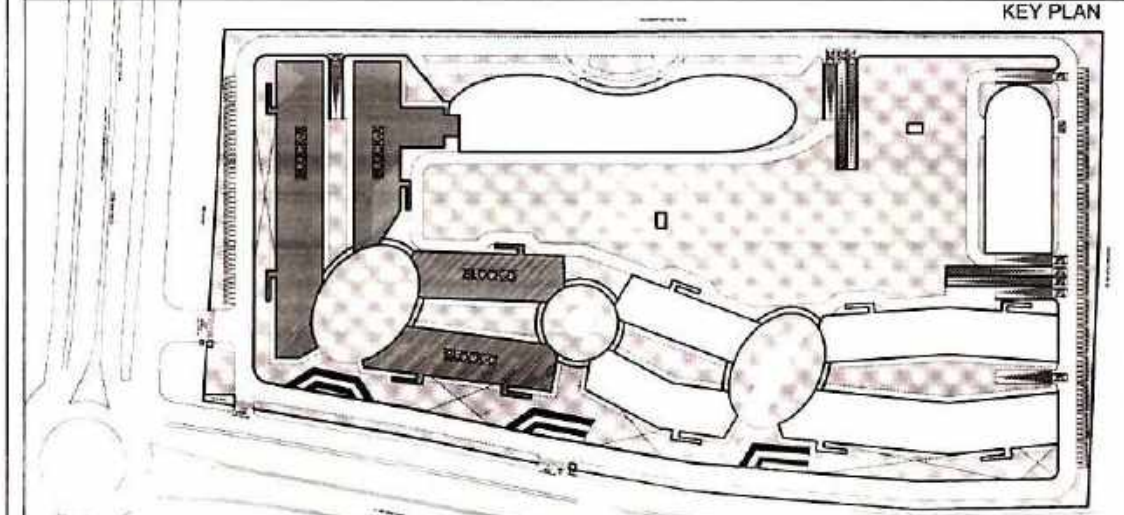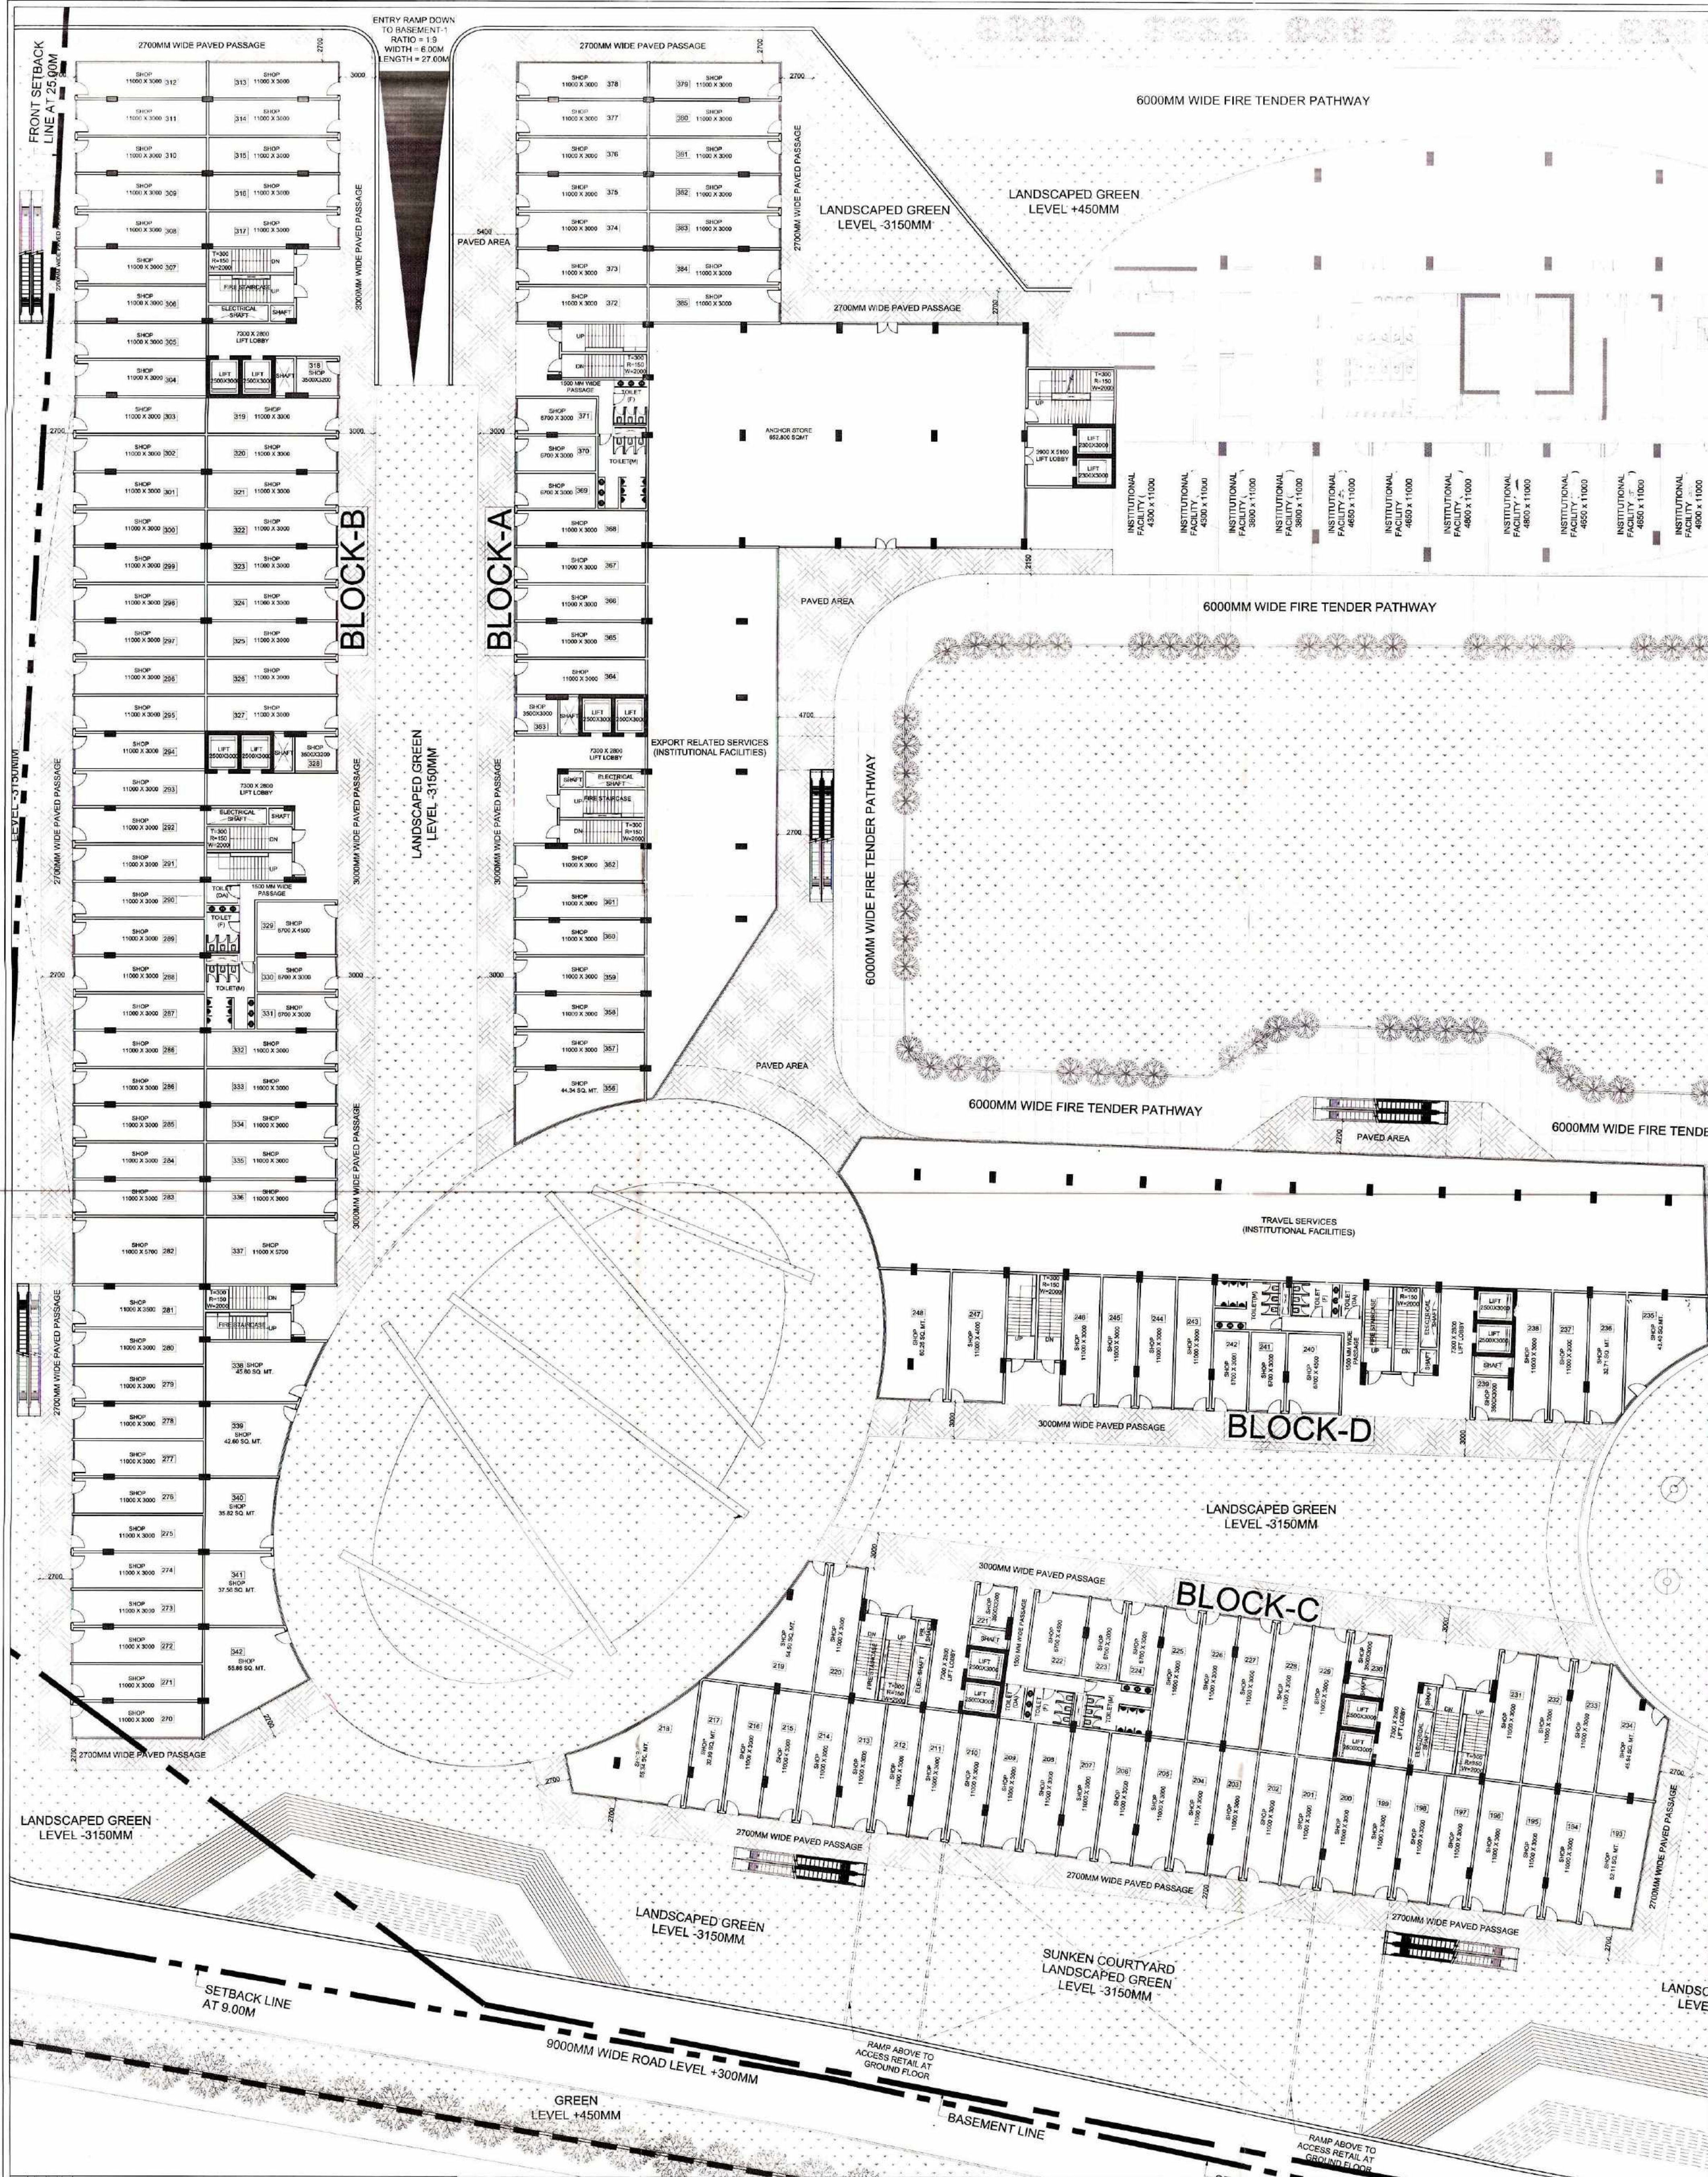

NOTE: AREA MARKED FOR INSTITUTIONAL FACILITIES SHALL BE SUB-DIVIDED AND USED EXCLUSIVELY FOR ACTIVITIES MENTIONED IN LIST OF FACILITIES AND AS PER GNDA BYE-LAWS.

GROUND COVERAGE DETAIL (BLOCK-A)										
Z = X x Y		50.93		X		93.30		4752.609		
DEDUCTIONS (D)										
ITEM	WIDTH	X	LENGTH	X	HEIGHT	X	COEFFICIENT	X	NO.	AREA
1	21.500		22.400	X		X	1.000	X	1	481.600
2	7.300		26.200	X		X	1.000	X	1	191.260
3	4.700		16.150	X		X	1.000	X	1	75.905
4	23.645		30.395	X		X	1.000	X	1	718.815
5	2.700		11.950	X		X	1.000	X	1	30.645
6	28.344		21.104	X		X	1.000	X	1	598.172
7	10.507		16.445	X		X	0.500	X	1	87.237
8	22.394		10.627	X	4.064	X	0.500	X	1	57.464
9	12.557		0.691	X		X	0.667	X	1	5.834
10	7.300		5.250	X		X	1.000	X	1	38.325
TOTAL DEDUCTIONS (D)										2295.257
GROUND COVERAGE (Z-D)										2457.352

GROUND COVERAGE DETAIL (BLOCK-B)									
Z x X x Y		DEDUCTIONS (D)		NO.		AREA			
1	4.700	X	11.200	X	1	1.000	X	1	52.640
2	2.700	X	11.200	X	1	1.000	X	1	60.480
3	4.700	X	76.100	X	1	1.000	X	1	357.670
4	4.700	X	27.700	X	1	1.000	X	1	130.150
5	10.456	X	4.298	X	1	0.500	X	1	22.491
6	2.433	X	35.616	X	1	0.500	X	1	43.327
7	30.562	X	4.133	X	1	0.667	X	1	84.245
TOTAL DEDUCTIONS (D)									
GROUND COVERAGE (Z-D)									
27.300									

GROUND COVERAGE DETAIL (BLOCK-C)									
Z x X x Y		DEDUCTIONS (D)		NO.		AREA			
1	26.786	X	2.220	X	1	0.667	X	1	41.450
2	26.786	X	11.888	X	1	0.500	X	1	179.279
3	6.590	X	3.205	X	1	0.500	X	1	10.550
4	6.590	X	0.785	X	1	0.667	X	1	1.297
5	1.000	X	28.512	X	1	0.500	X	1	12.695
6	9.274	X	4.700	X	1	1.000	X	1	43.586
7	11.200	X	2.700	X	1	1.000	X	1	60.480
8	38.200	X	4.700	X	1	1.000	X	1	179.540
9	15.575	X	4.700	X	1	1.000	X	1	73.211
10	1.100	X	3.344	X	1	0.500	X	1	1.839
TOTAL DEDUCTIONS (D)									
GROUND COVERAGE (Z-D)									
74.864									

GROUND COVERAGE DETAIL (BLOCK-D)									
Z x X x Y		DEDUCTIONS (D)		NO.		AREA			
1	19.765	X	2.118	X	1	0.667	X	1	27.924
2	4.074	X	19.343	X	1	0.500	X	1	39.402
3	2.257	X	1.940	X	1	0.500	X	1	1.192
4	40.412	X	4.700	X	1	1.000	X	1	189.936
5	11.350	X	2.700	X	1	1.000	X	1	30.645
6	20.200	X	4.700	X	1	1.000	X	1	94.940
7	0.550	X	15.558	X	1	0.500	X	1	7.375
8	7.739	X	7.075	X	1	0.500	X	1	27.592
9	10.488	X	0.766	X	1	0.667	X	1	5.359
TOTAL DEDUCTIONS (D)									
GROUND COVERAGE (Z-D)									
74.864									

GROUND COVERAGE	
BLOCK	AREA
BLOCK-A	2457.352
BLOCK-B	3185.617
BLOCK-C	1941.687
BLOCK-D	1618.146
BLOCK-E	1482.774
BLOCK-F	2067.794
BLOCK-G	3221.921
BLOCK-H	2643.083
BRIDGE	571.883
TOTAL	18802.252

PROJECT:
PROPOSED INSTITUTIONAL BUILDING
AT SECTOR TECH ZONE-4, PLOT-7,
GREATER NOIDA
M/S A.L. SOFTWEB PVT.LTD.
DRAWING TITLE:
COMMERCIAL
BLOCKS - A-B-C-D
GROUND COVERAGE & AREA DIAGRAM

For A.L. Softweb Pvt. Ltd.

OWNER'S SIGN

ARCHITECT'S SIGN

ARCHITECT:
ACPL
ACPL Design Ltd

SCALE: 1:250
DESIGN BY

DEALT BY
CHECKED BY

DATE: 08.04.2019
DRG. No. SD1089-09