

3 BHK FLAT PLAN

NOTE : ALL DIMENSIONS ARE IN MTS.

NOTE :
 • Drawings are not to be scaled.
 • Discrepancies if found any to be reported to Architect immediately.
 • All dimensions to be verified by Contractor on Site prior to any notice

- FOR REFERENCE
- FOR APPROVAL
- FOR ESTIMATION
- FOR TENDER
- FOR CONSTRUCTION

Revision	Descriptions	Date

CLIENT : JHANSI DEVELOPMENT AUTHORITY

PROJECT TITLE : GROUP HOUSING, BETWA VIHAR

DRAWING TITLE : 3BHK FLAT PLAN


DATE: 05.02.2020	SCALE : NTS
DRAWN BY: D D	DRG. NO. 1045/JDAH/AR/12
CHECKED BY: H K	
APPROVED BY: K G D	
REV. NO. : R0	

ARCHITECTS
ADeCon
 ARCHITECTURE, INTERIORS & LANDSCAPE CONSTRUCTION
 A-54 Okhla Phase-2
 New Delhi 110020
 +91 9700906967
 mail@adecon.org | www.adecon.org



JHANSI DEVELOPMENT AUTHORITY

ATP	<i>[Signature]</i> 25.02.2020 (जिनेन्द्र सिंह सहस्वार) सहायक नगर निवेशक ग्रामी विकास प्राधिकरण, झांसी
SEC.	<i>[Signature]</i> 25.02.2020 25. सी.चि.व. ग्रामी विकास प्राधिकरण, झांसी
VC	<i>[Signature]</i> 28/02/2020 Vam

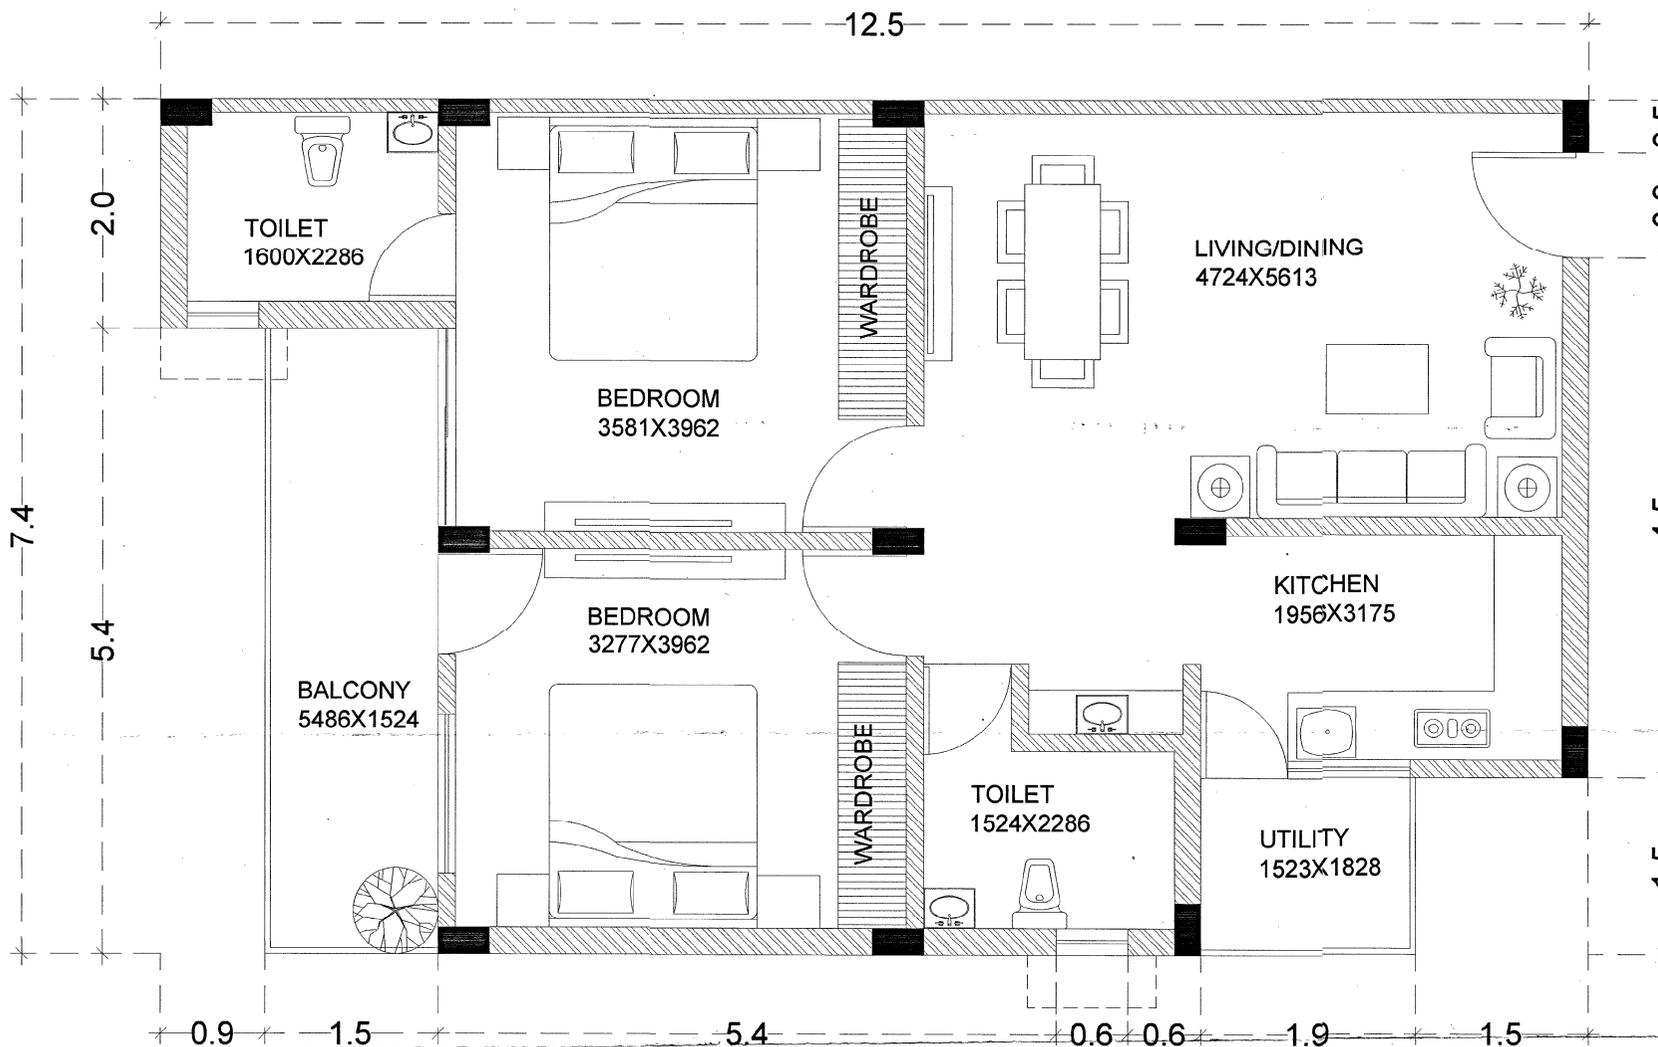

2 BHK FLAT PLAN

Handwritten initials and date

NOTE : ALL DIMENSIONS ARE IN MTS.

NOTE :

- Drawings are not to be scaled.
- Discrepancies if found any to be reported to Architect immediately.
- All dimensions to be verified by Contractor on Site prior to any notice

<input type="radio"/>	FOR REFERENCE	
<input checked="" type="radio"/>	FOR APPROVAL	
<input type="radio"/>	FOR ESTIMATION	
<input type="radio"/>	FOR TENDER	
<input type="radio"/>	FOR CONSTRUCTION	
Revision	Descriptions	Date

CLIENT : JHANSI DEVELOPMENT AUTHORITY

PROJECT TITLE : GROUP HOUSING, BETWA VIHAR

DRAWING TITLE : 2BHK FLAT PLAN

DATE: 05.02.2020	
DRAWN BY: D D	
CHECKED BY: H K	
APPROVED BY: K G D	SCALE : NTS
REV. NO. : R0	DRG. NO. - 1045/JDAH/AR/13

ARCHITECTS
ADeCon
 ARCHITECTURE, INTERIORS & LANDSCAPE CONSTRUCTION
 A-54 Okhla Phase-2
 New Delhi-110020
 +91 8700869867
 mail@adeccon.org | www.adeccon.org



JHANSI DEVELOPMENT AUTHORITY

ATP	<i>Handwritten signature and date 15.02.2020</i> (जितेन्द्र सिंह सहस्वारे) सहायक नगर निरीक्षक ग्रामीण विकास प्राधिकरण, झांसी
SEC.	<i>Handwritten signature and date 25.2.2020</i> सचिव ग्रामीण विकास प्राधिकरण, झांसी
VC	<i>Handwritten signature and date 25/2/2020</i>