





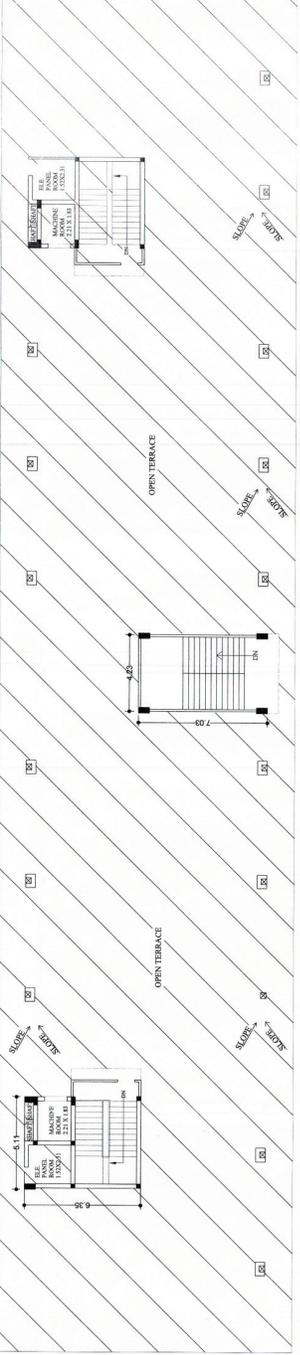

TERRACE PLAN

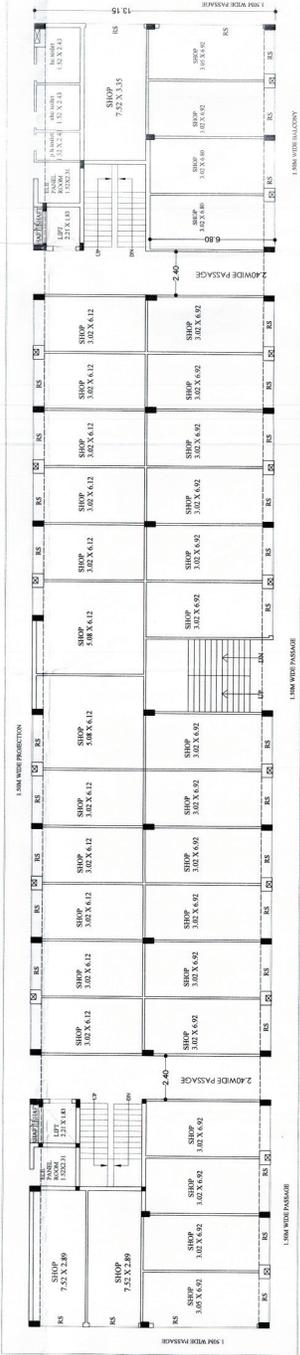


SECOND FLOOR PLAN

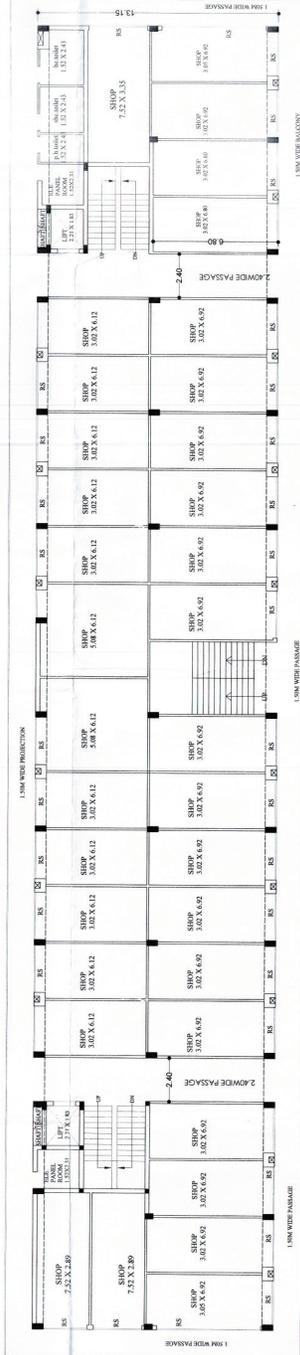

FIRST FLOOR PLAN

SHEET NO. 3/1
OWNER :- M/S. SHRI PRAKASH INFRAZON PVT. LTD.
 DIRECTOR - MR. MUKESH SINGH
PROPOSED COMMERCIAL BUILDING
 PALYAMURAM PHASE - 2 (ROOFS)
 (ROOFMENT (UP))
APPLICANT SIGN
 DATE: 11/05/2024
Engineer:-
 Er. Vikas Gupta
 CAT 15A-2008
 R. No. 15A-2008/F-17437
 ER. VIKAS GUPTA
 License No. 15A-2008/F-17437
 GUPTA CONSULTANTS



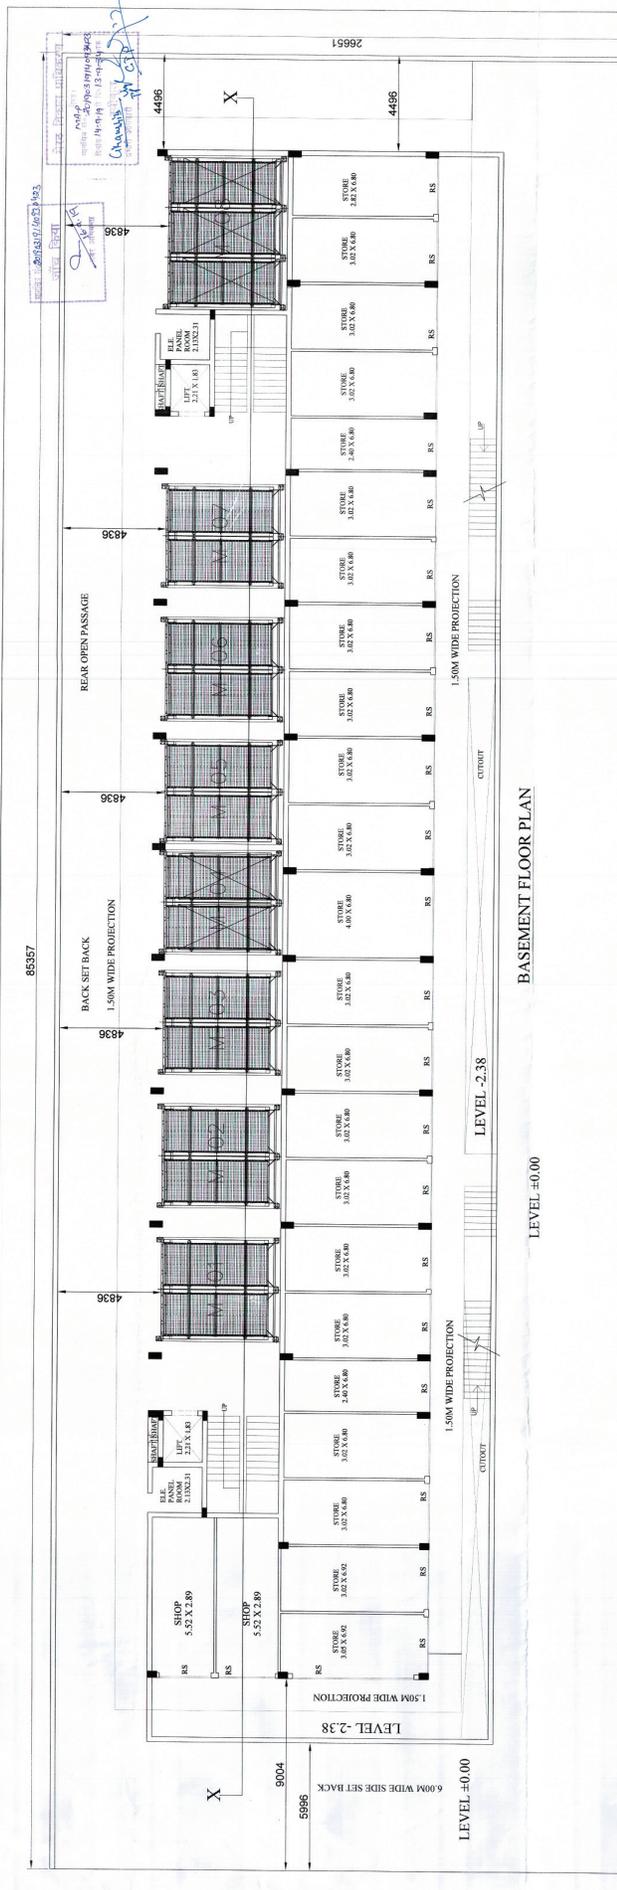


BASEMENT FLOOR PLAN

LEVEL =+0.00

LEVEL -2.38

LEVEL =0.00

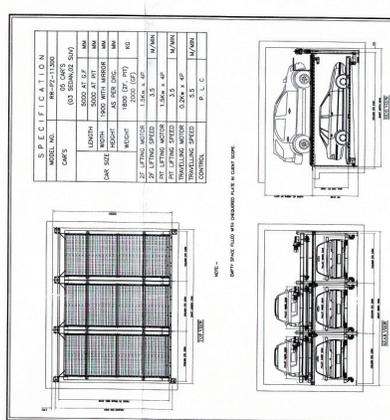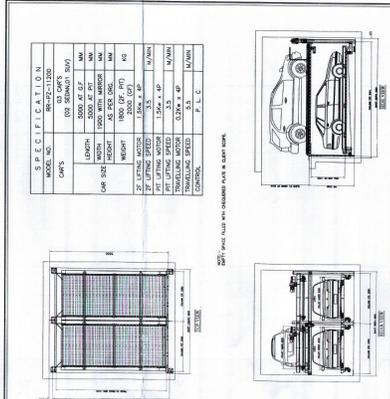

OWNER:-
M/S SRM PRAKASH INFRACON PVT.LTD.
MD - MR. MUKESH SHINHA

APPLICANT SIGN
SCALE 1:100
DWG BY: SAKDEEP

PROPOSED COMMERCIAL BUILDING
ON PLOT NO. APP-4, SITUATED AT
PALLAYURAM, PHASE-1, ROORKEE
ROAD, MEERUT (UP)

DETAILS OF STACKER CAR PARKING

ENGINEER:-
Er. Vikas Gupta
B.Tech. (Civil), M.A.E.E., F.V.
C.A.E. 15-A-2005
M.S. ENGINEERING CONSULTANTS & ARCHITECTS
