


BASEMENT PLAN

PEBBLE COURT APARTMENTS (B-26)
 BASEMENT FLOOR PLAN

- A. TOTAL NO OF COVERED CAR PARKING SLOTS/ GARAGES CONSTRUCTED = 194
 - B. CAR PARKING SLOTS / GARAGES RESERVED/ALLOCATED TILL DATE FOR UNITS = 86
 - C. CAR PARKING SLOTS/ GARAGES AVAILABLE AS INDEPENDENT AREA FOR SALE/ ALLOCATED SUBSEQUENTLY = 108
- NOTE: 30 SQM AREA PROVIDED PER CAR SLOT INCLUDES AREA OF DRIVEWAY, RAMPS INCIDENTAL SPACE ETC.

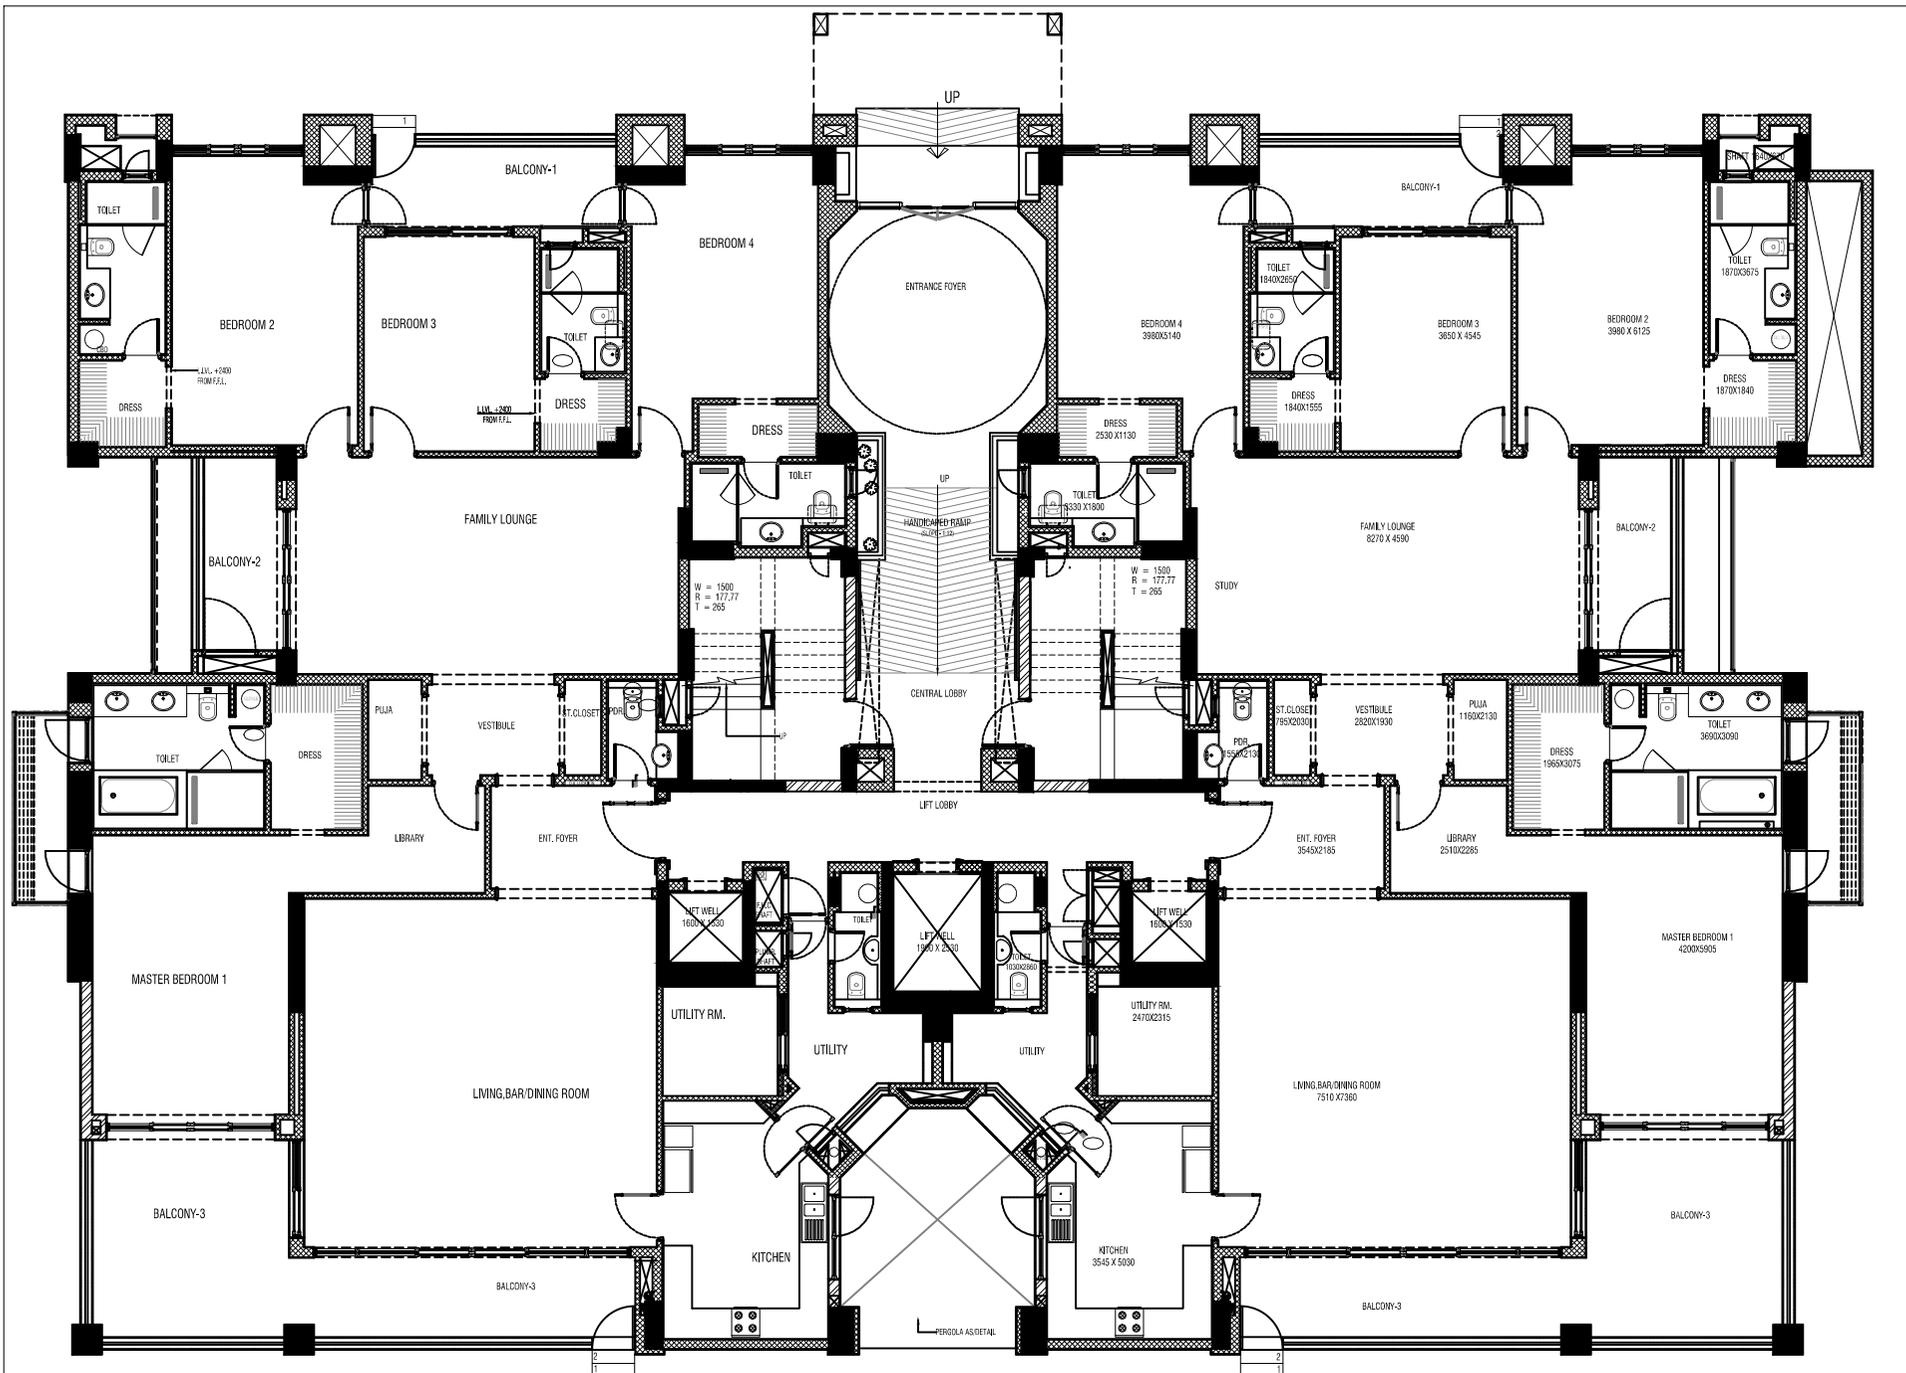

4 BHK

UNIT-01


UNIT-02

4-BHK

PEBBLE COURT

PB-01,02,03 & 04

GROUND FLOOR

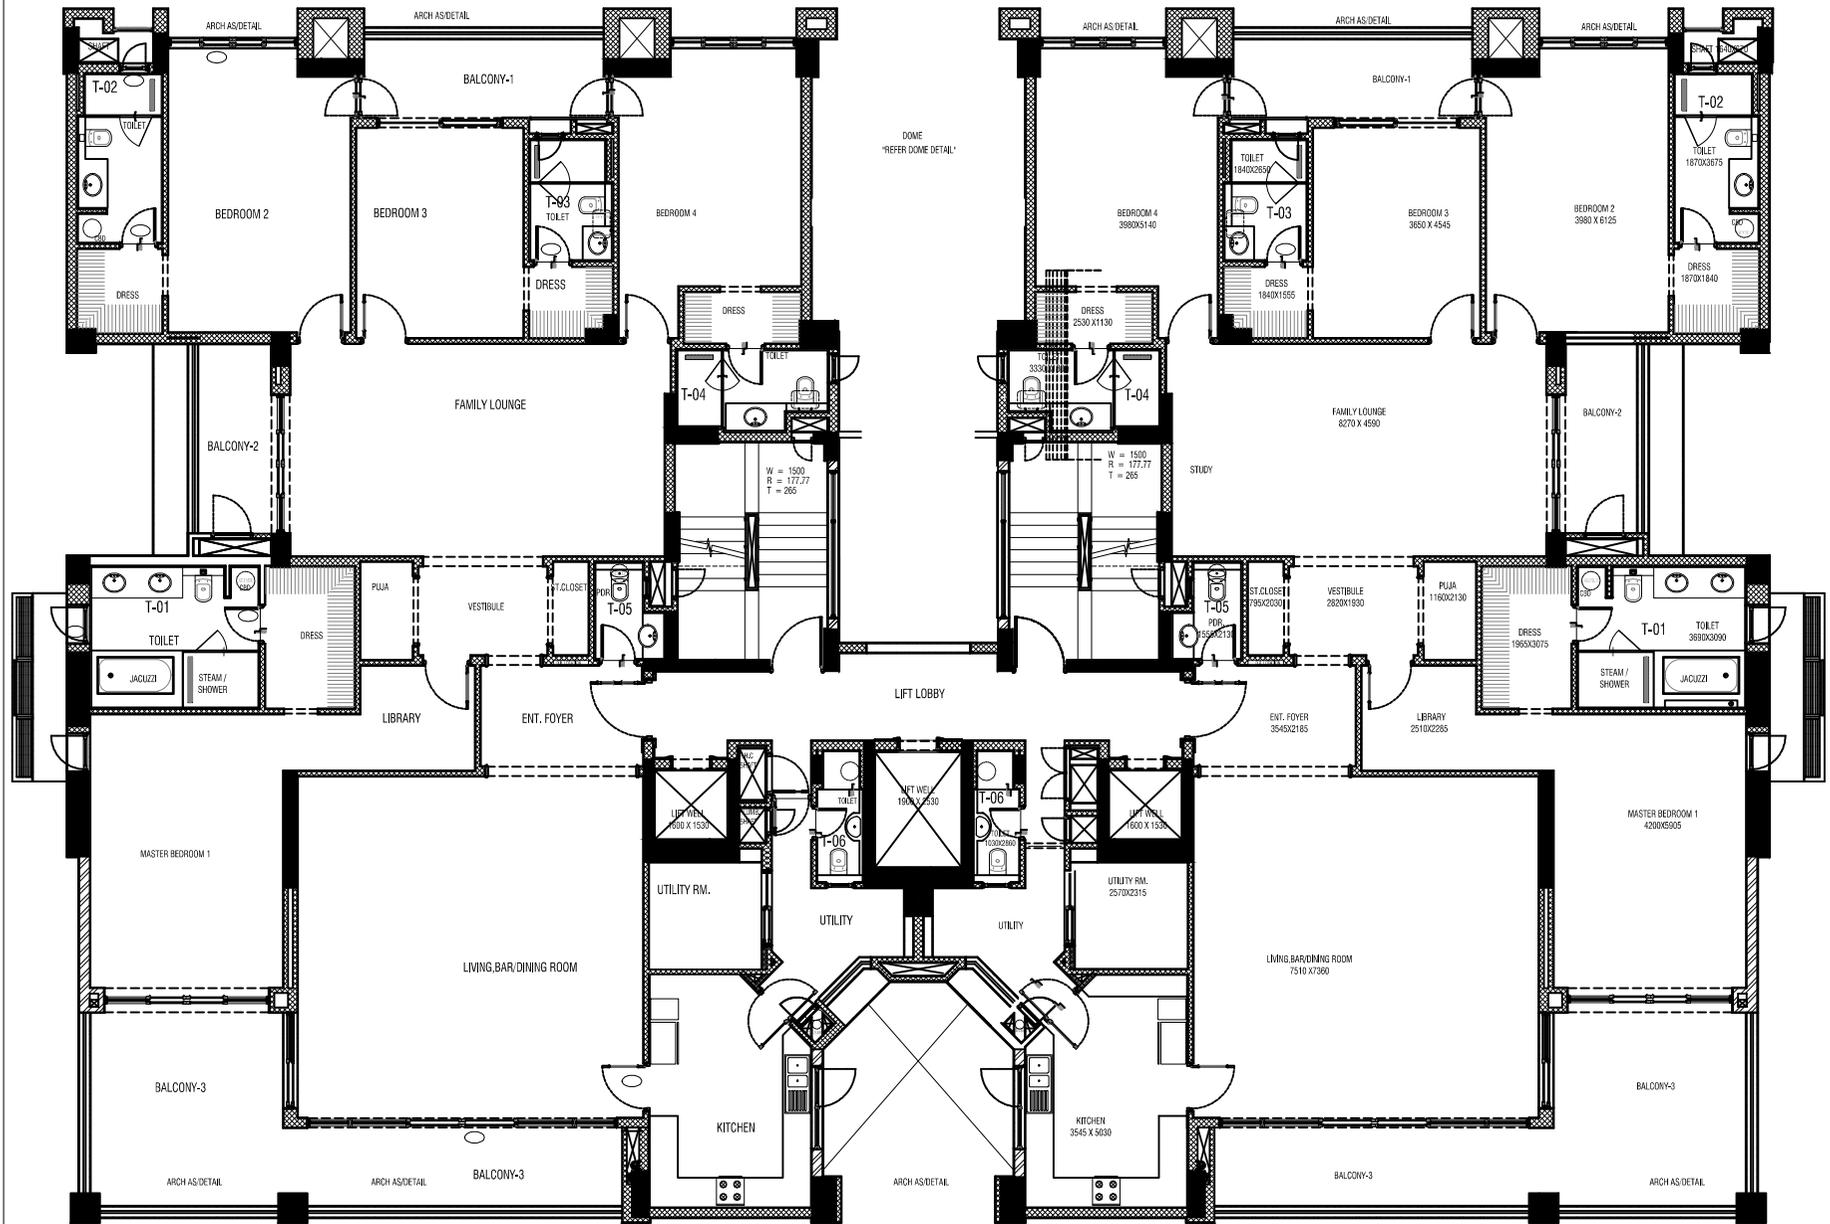


4 BHK

UNIT-01

UNIT-02

4-BHK

PEBBLE COURT PB-01,02,03 & 04 - TYPICAL FLOOR 1ST& 3RD TO 6TH

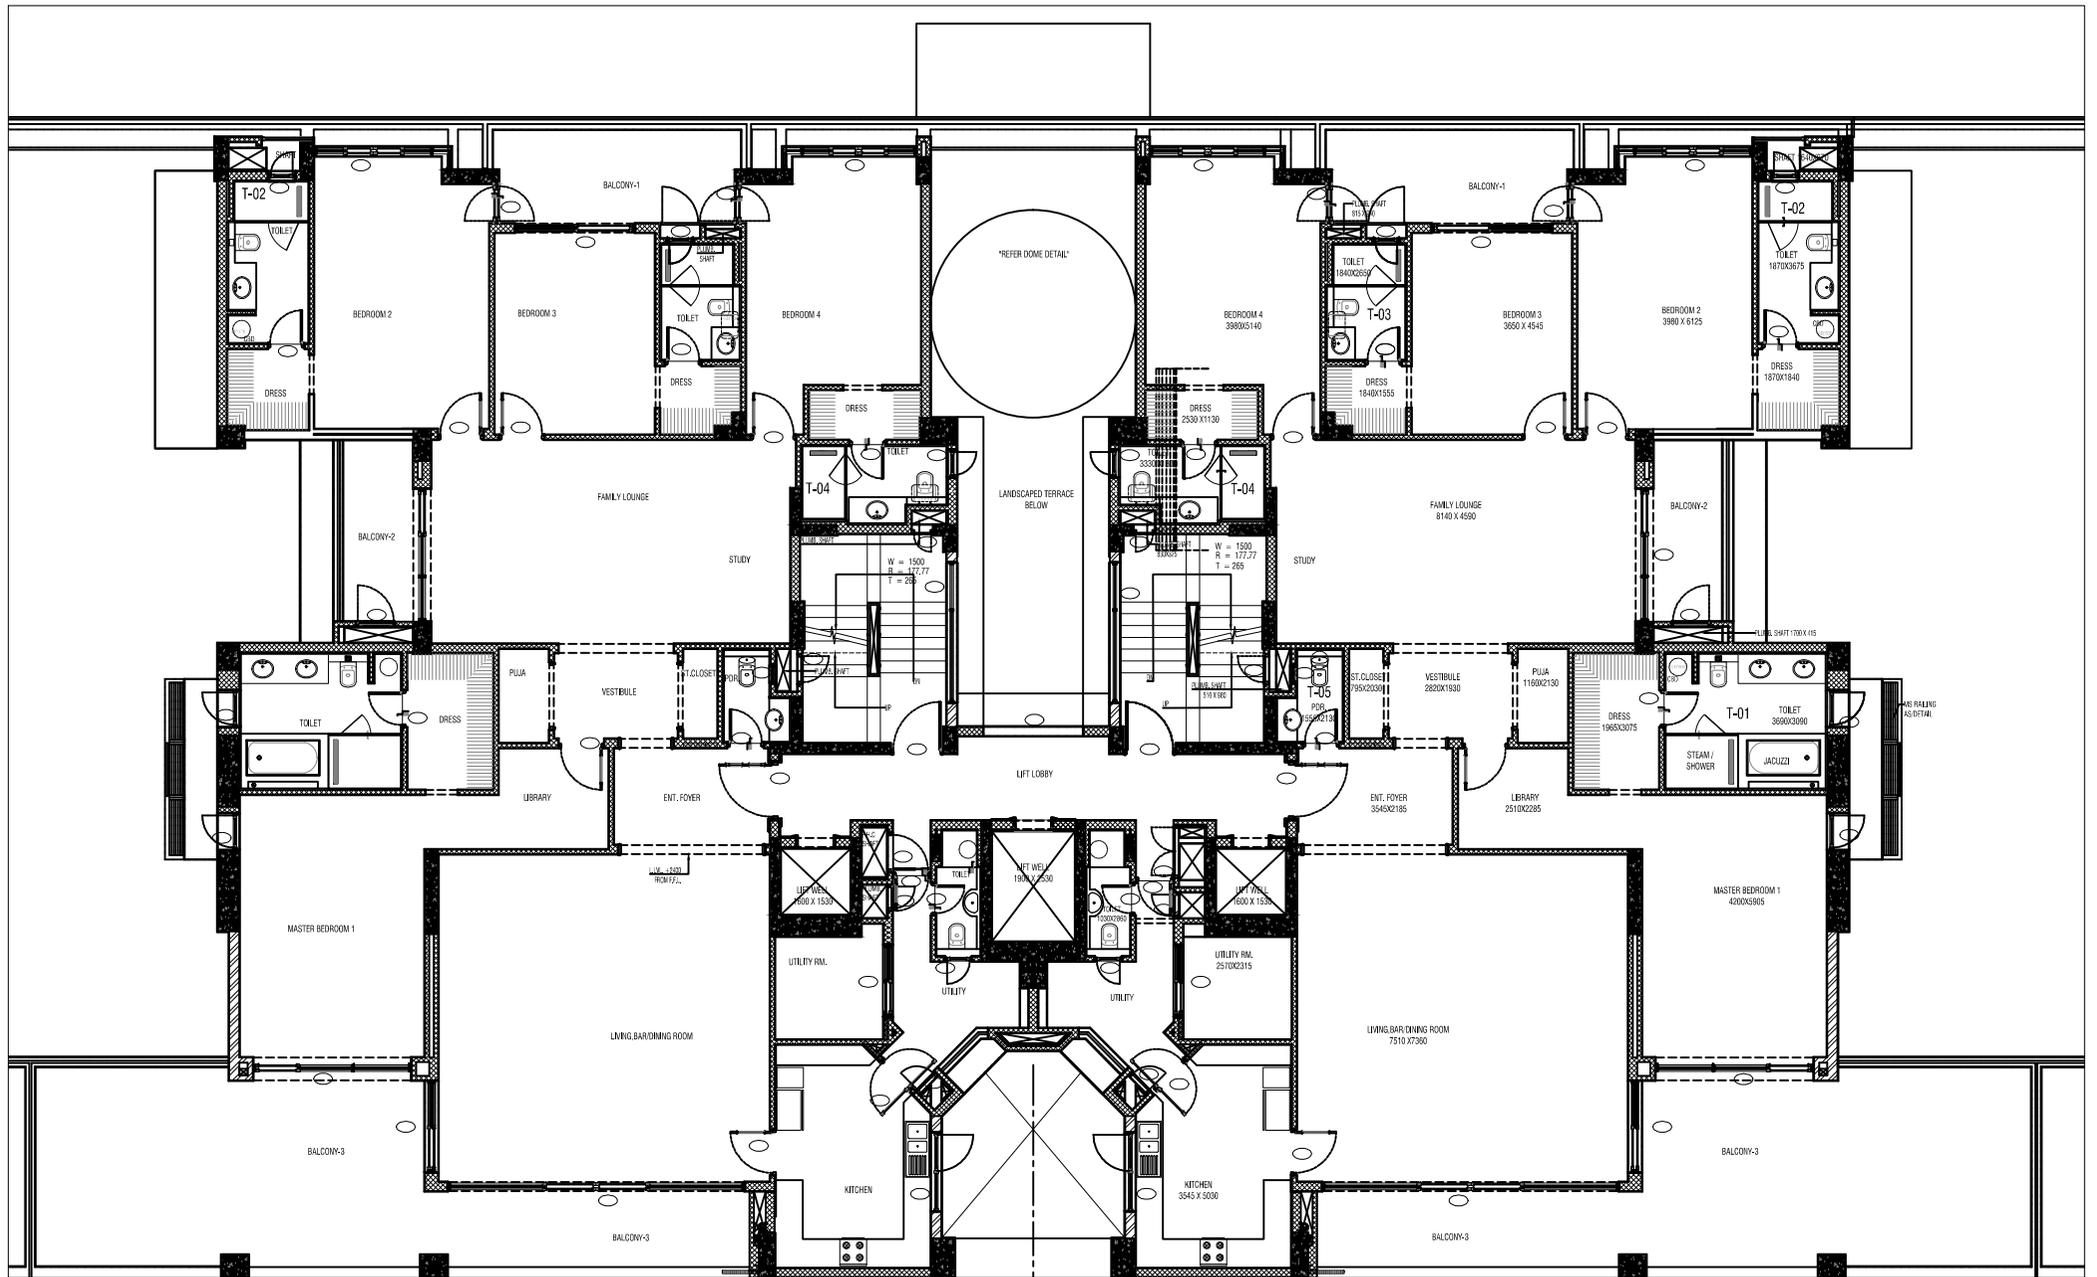

4 BHK

UNIT-01

UNIT-02

4-BHK

PEBBLE COURT PB-02 & 03

SECOND FLOOR AND SEVENTH FLOOR



4 BHK


UNIT-01

UNIT-02

4-BHK

PEBBLE COURT PB-01,

SECOND FLOOR AND SEVENTH FLOOR

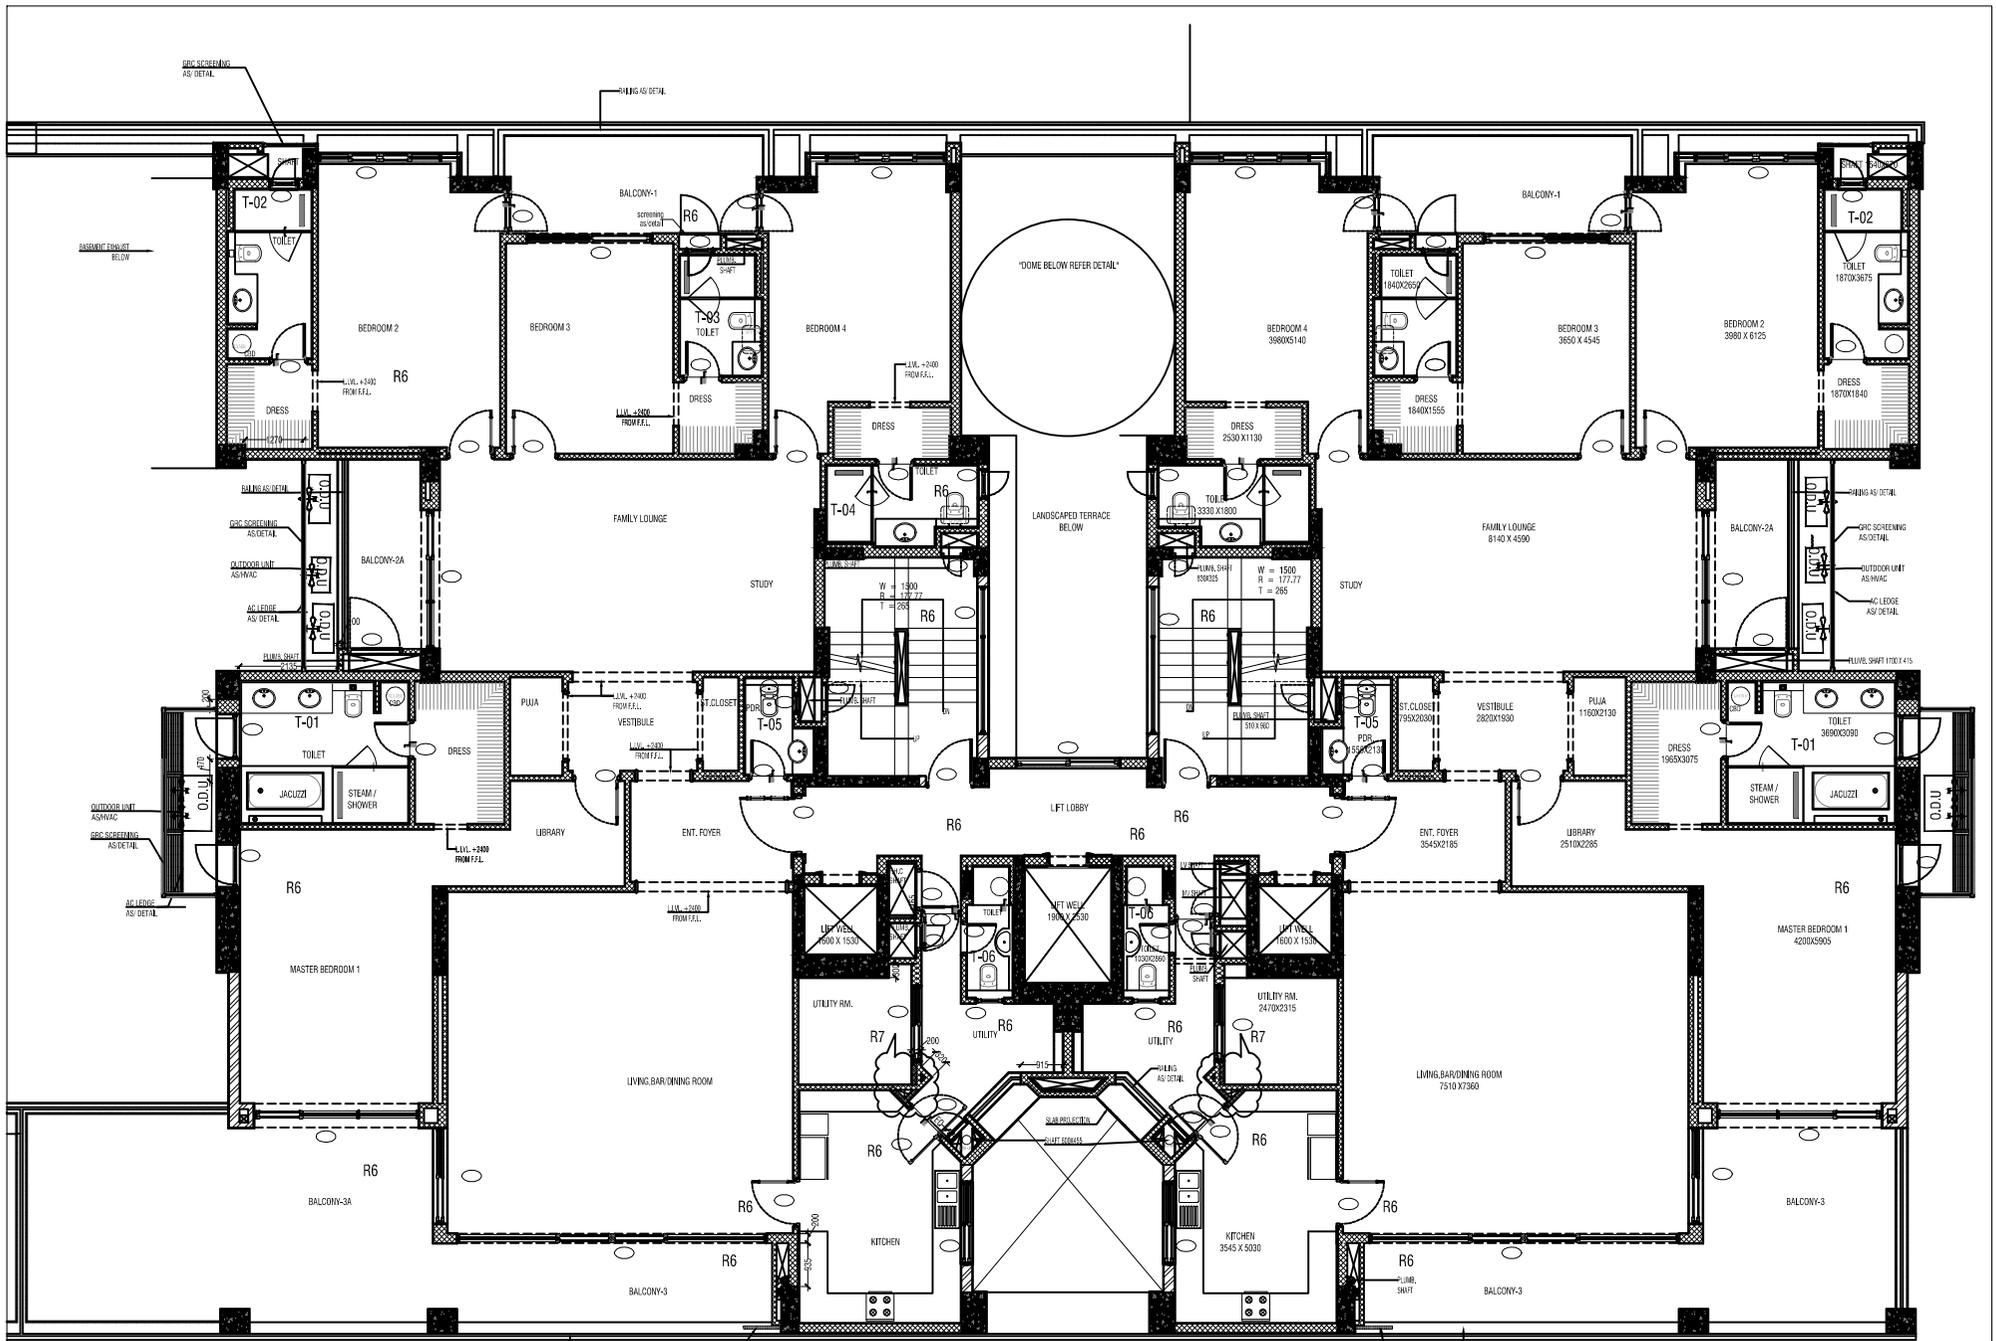

4 BHK

UNIT-01

UNIT-02

4-BHK

PEBBLE COURT PB-04,

SECOND FLOOR AND SEVENTH FLOOR