




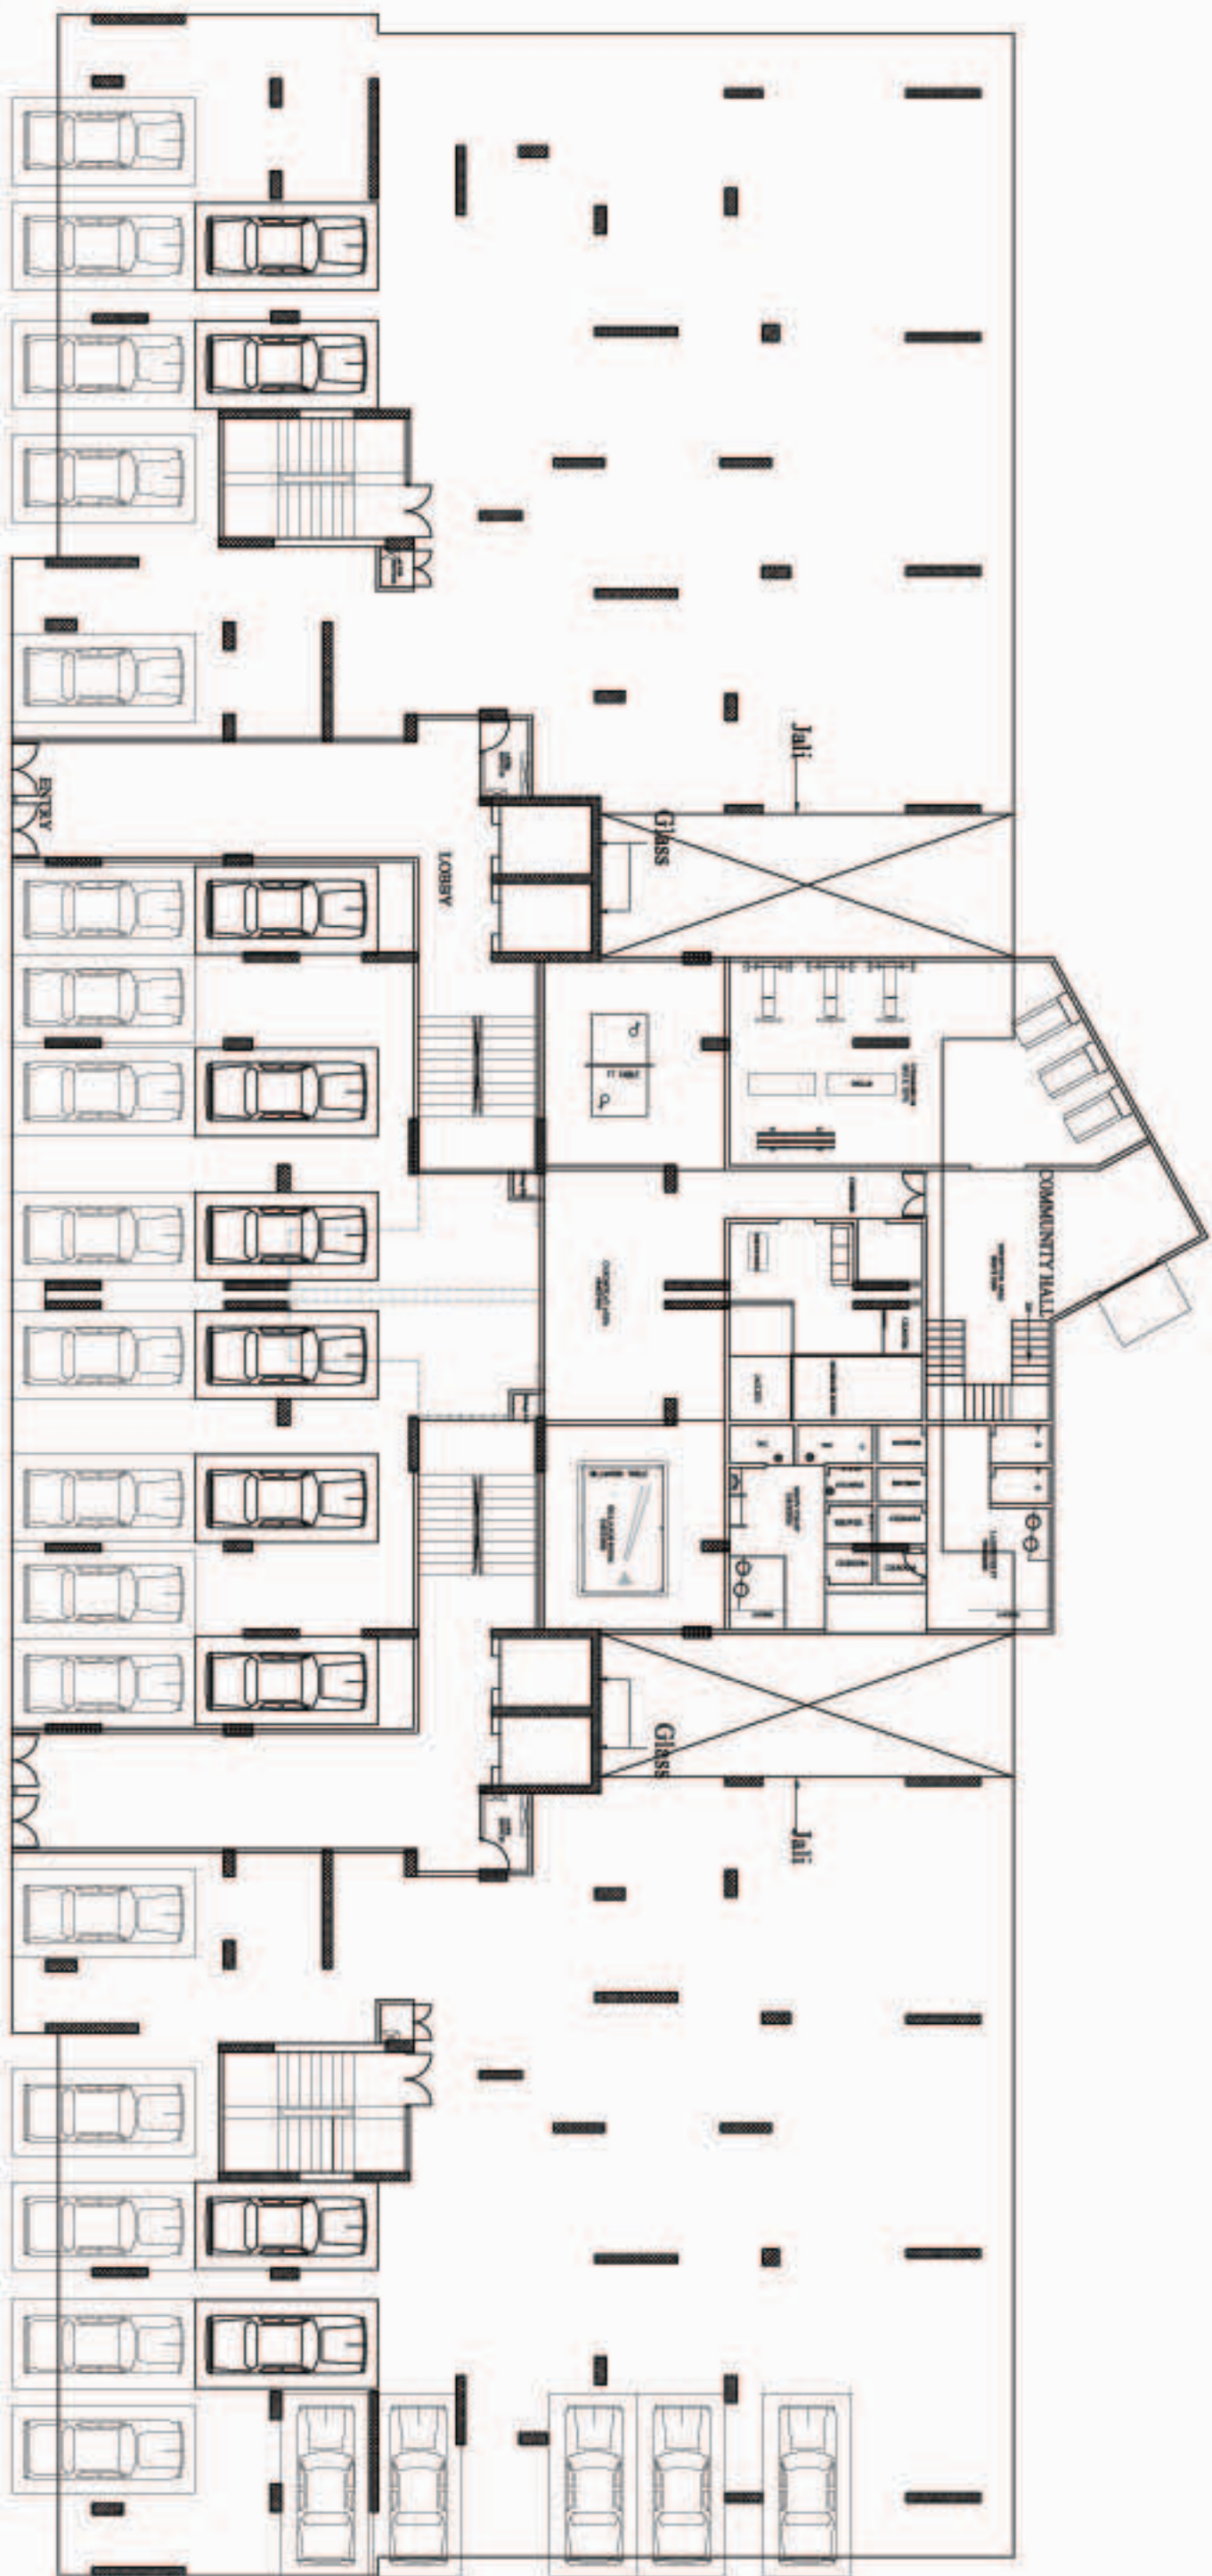


STILT FLOOR PLAN

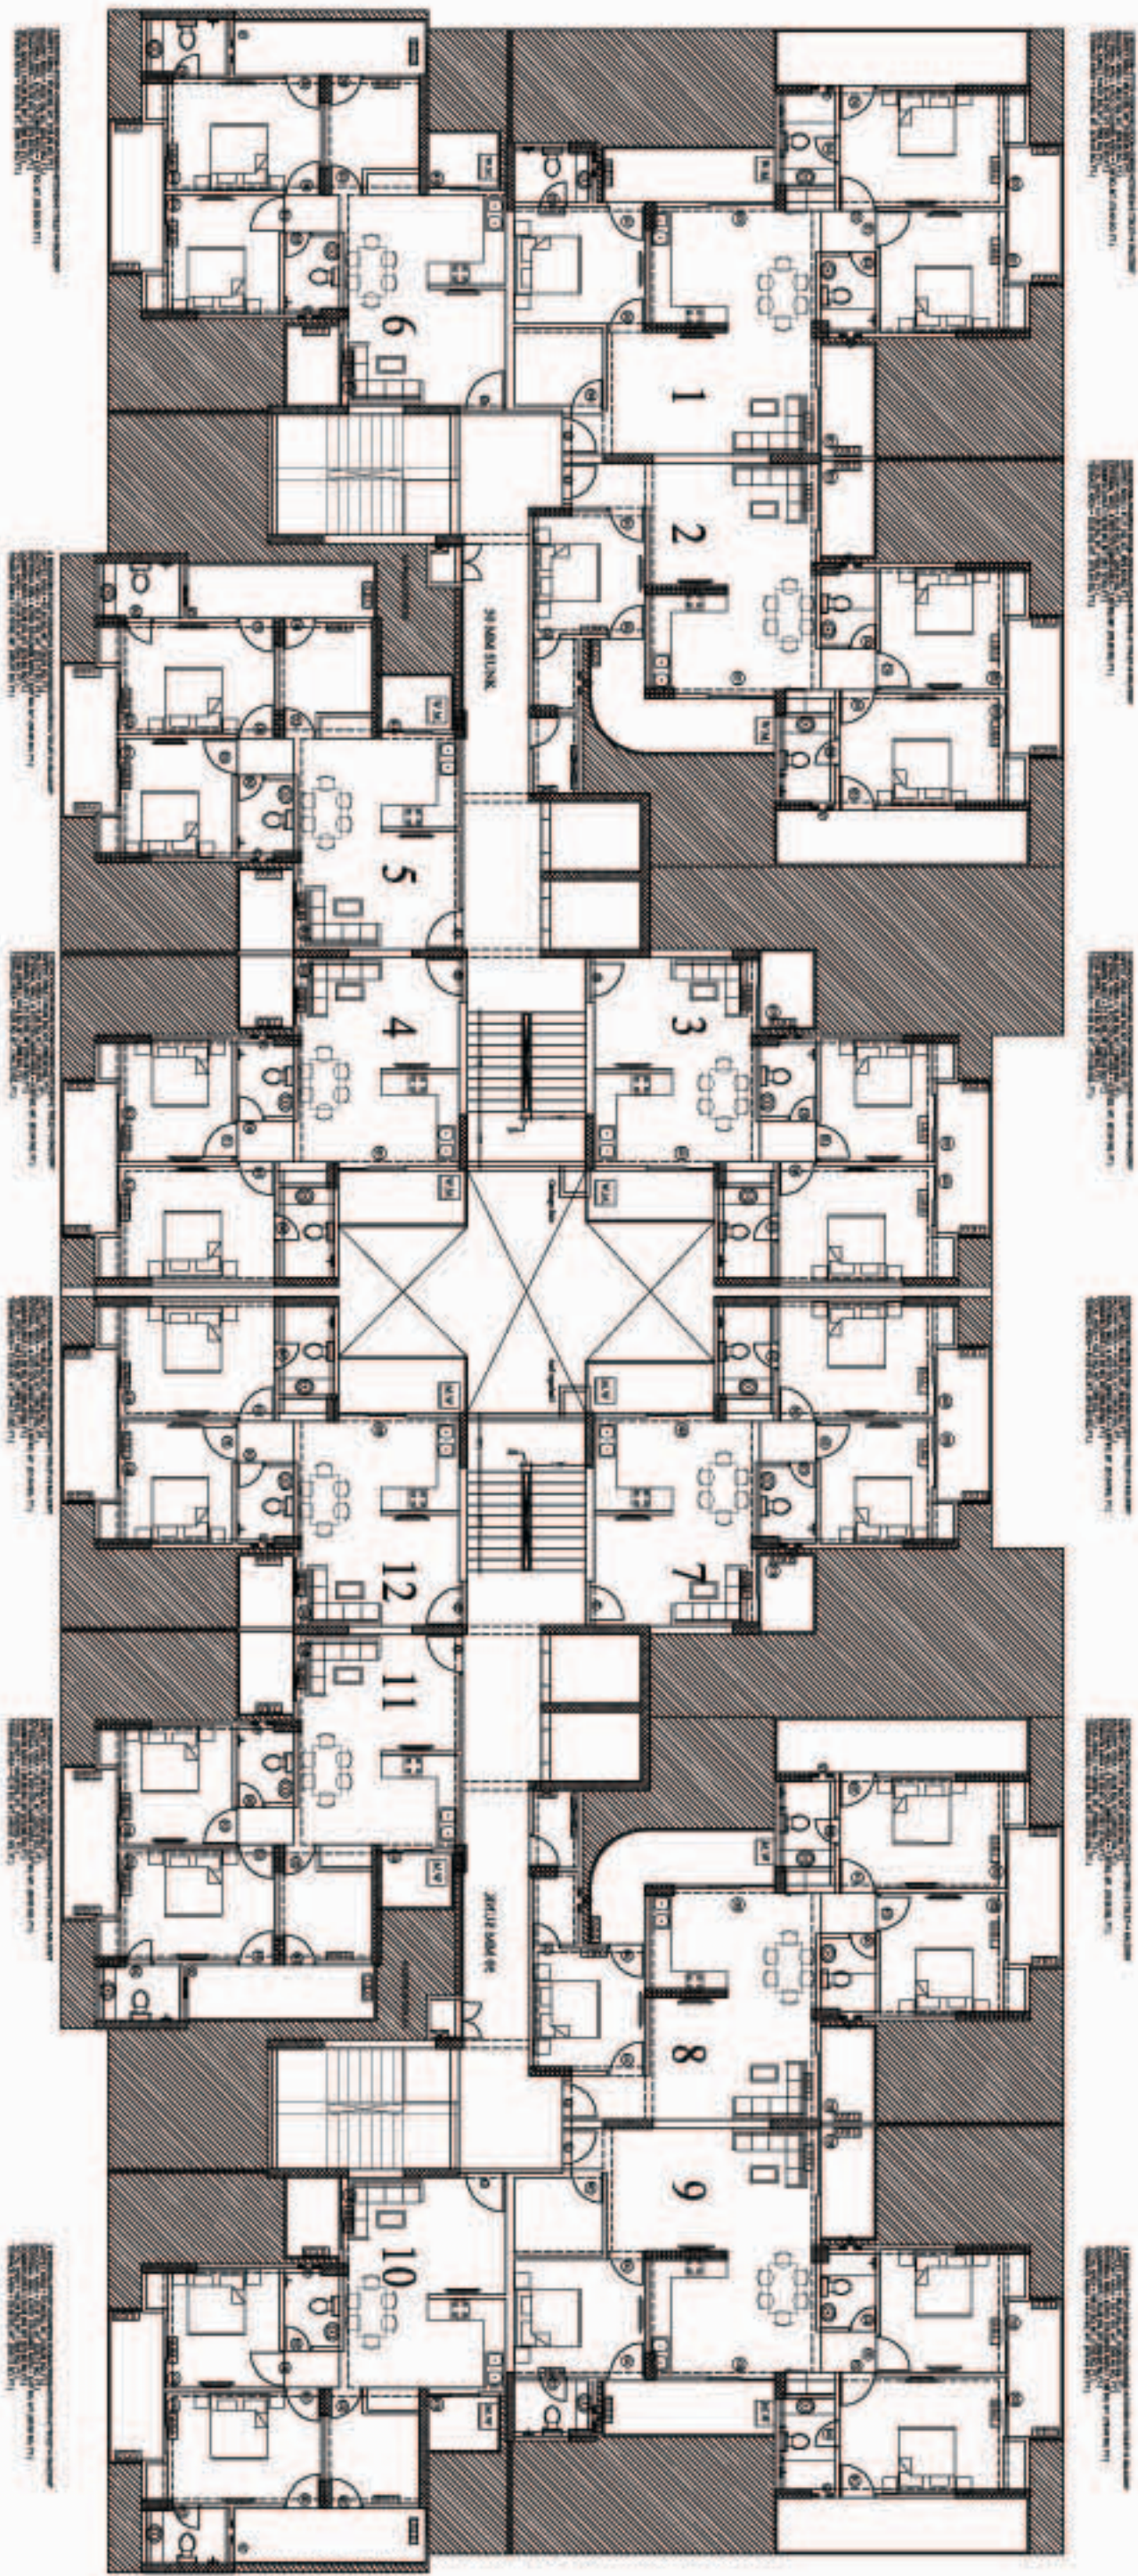

1ST FLOOR PLAN

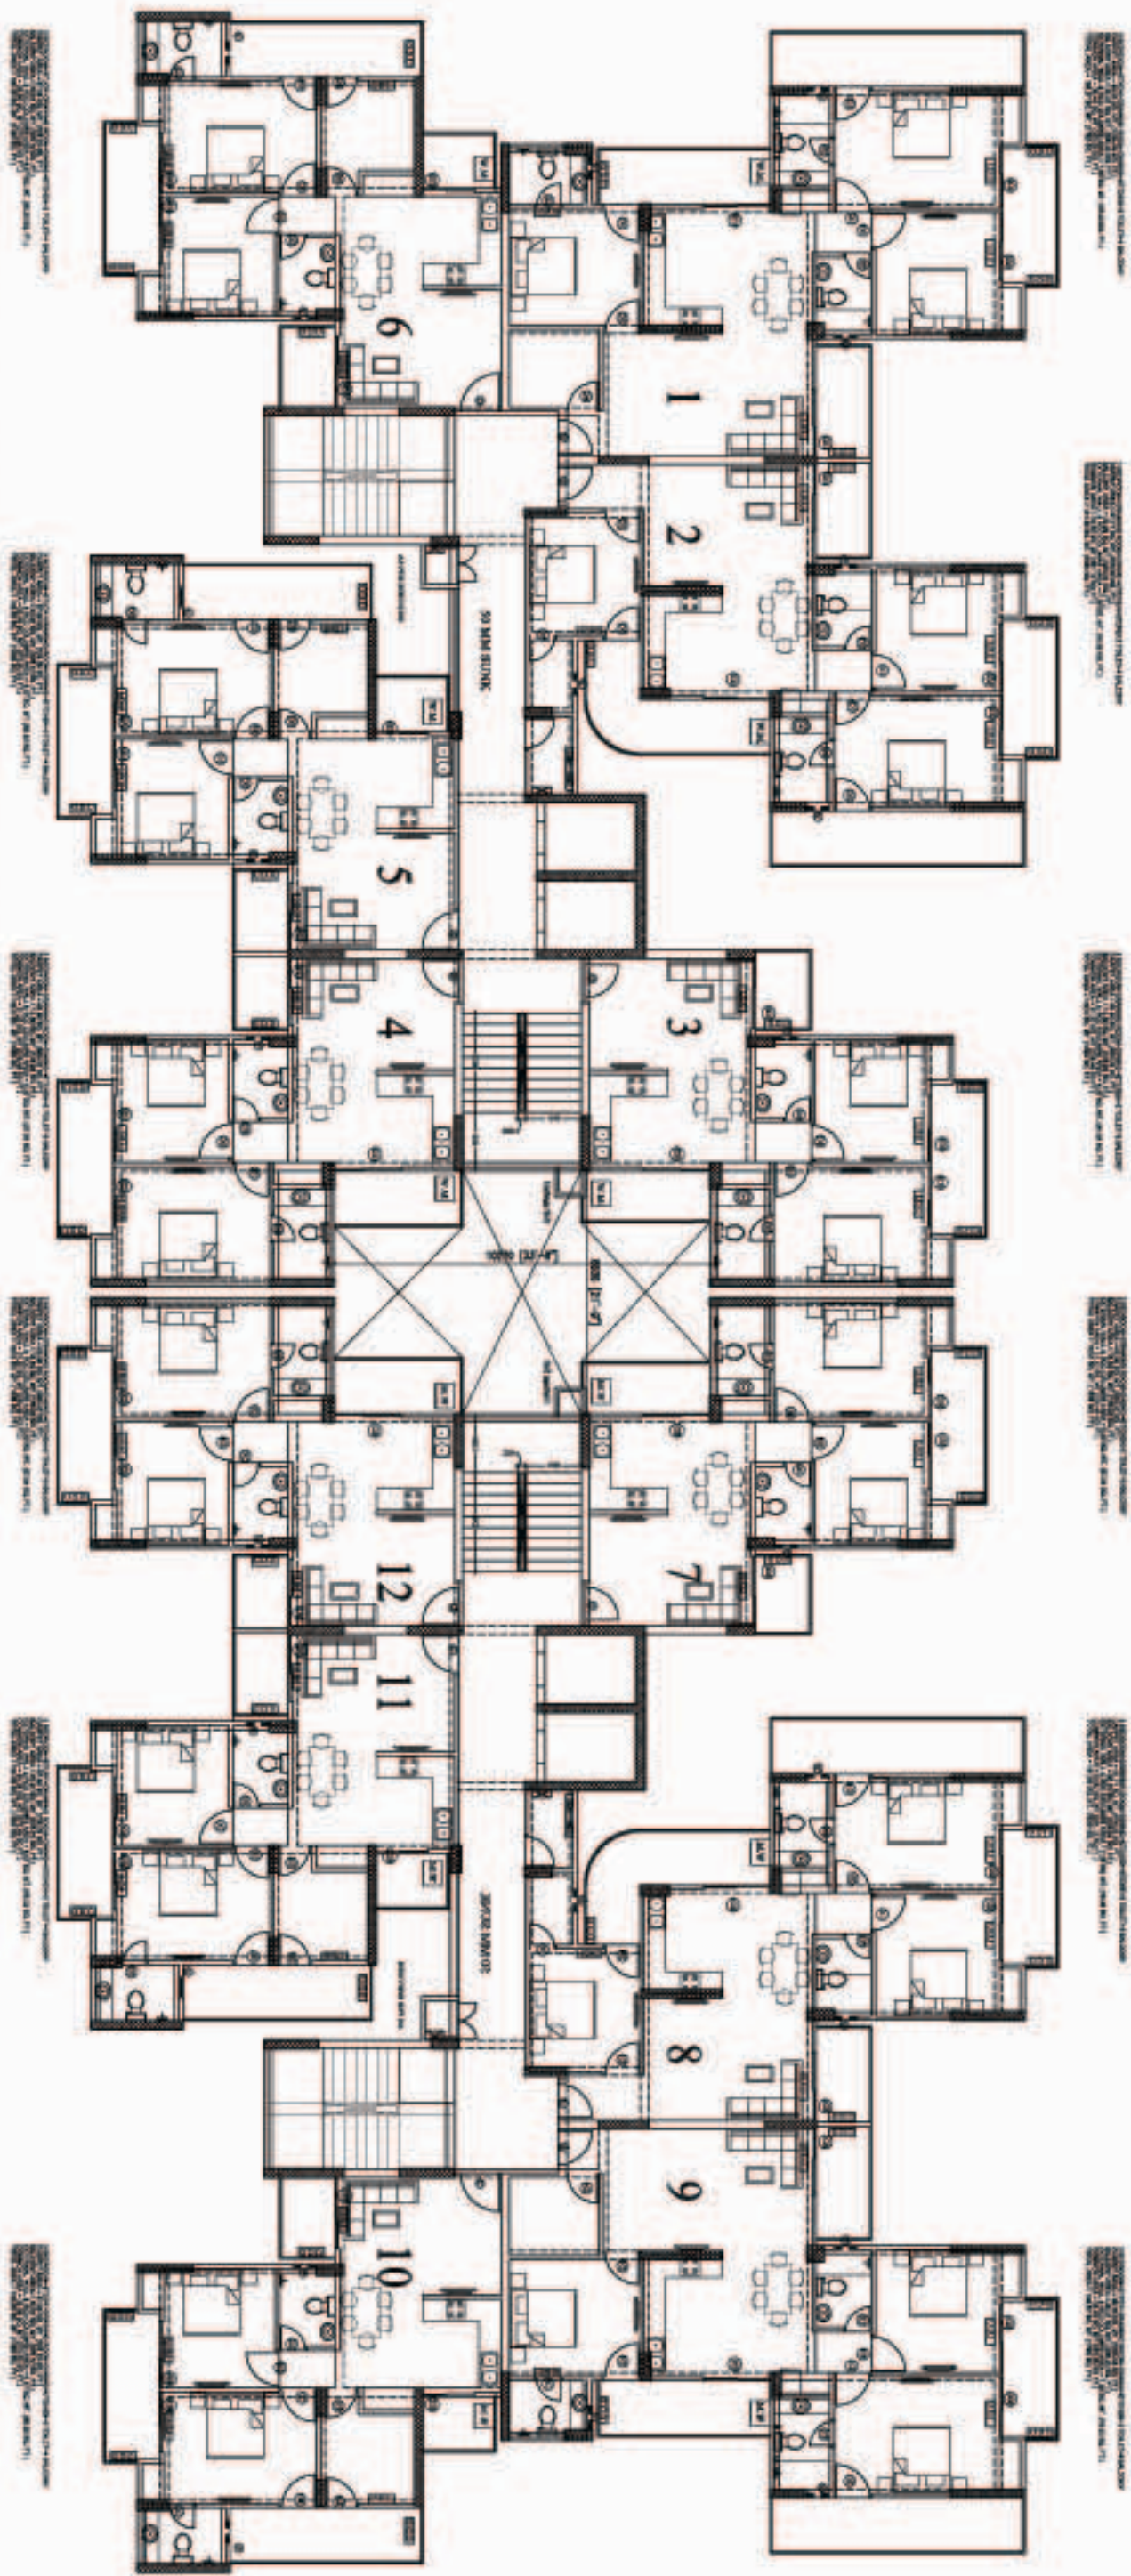

2ND TO 15TH & 17TH TO 19TH FLOOR PLAN

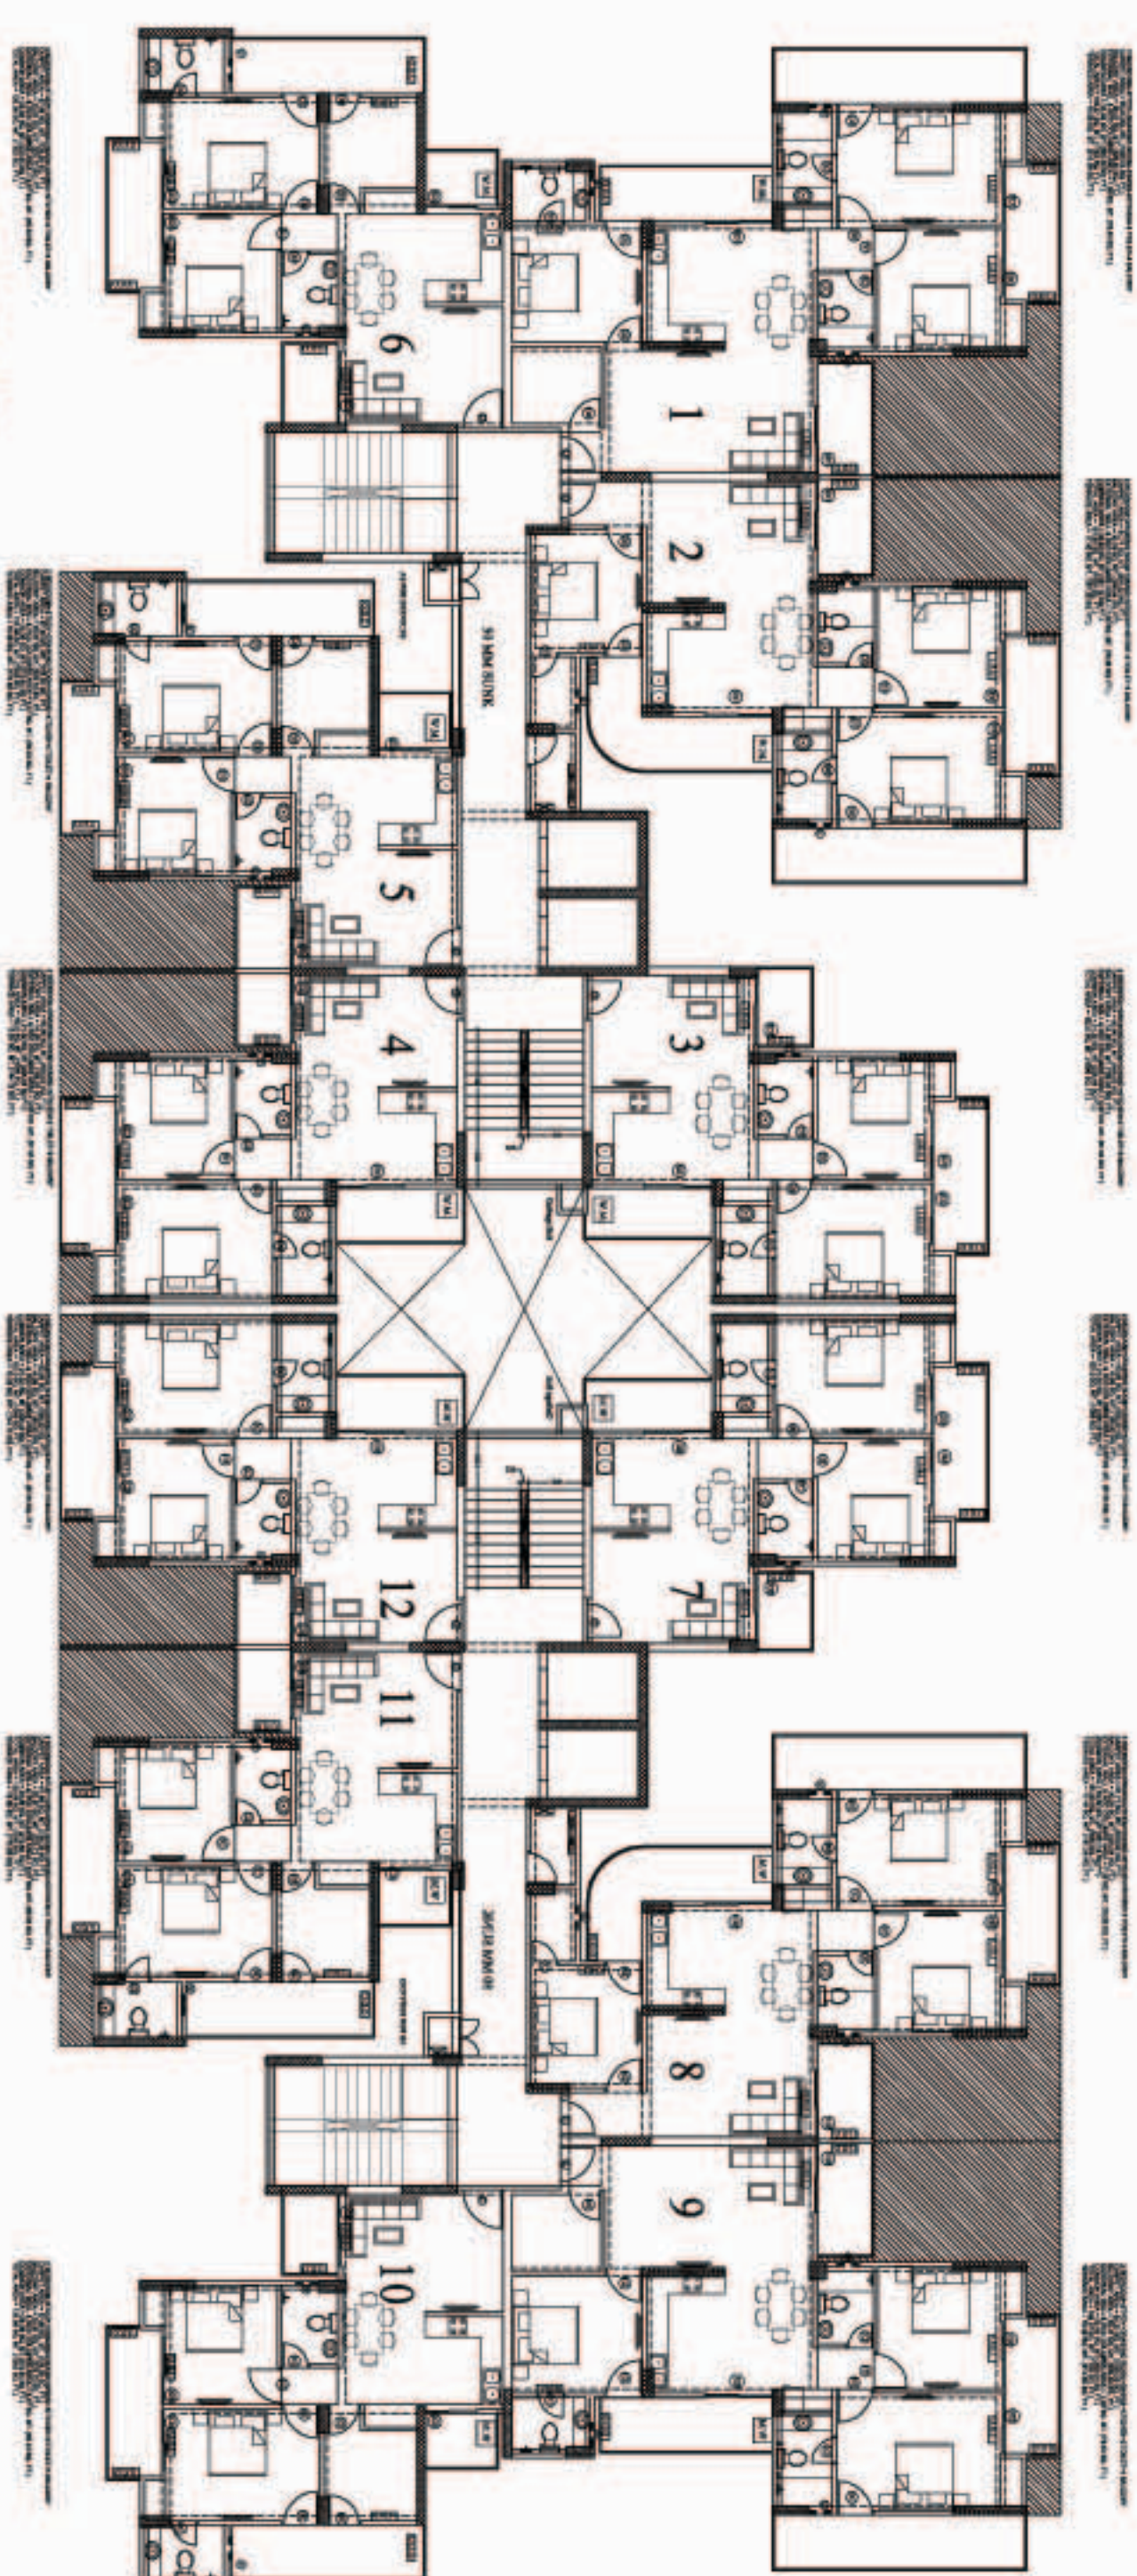

16TH FLOOR PLAN