
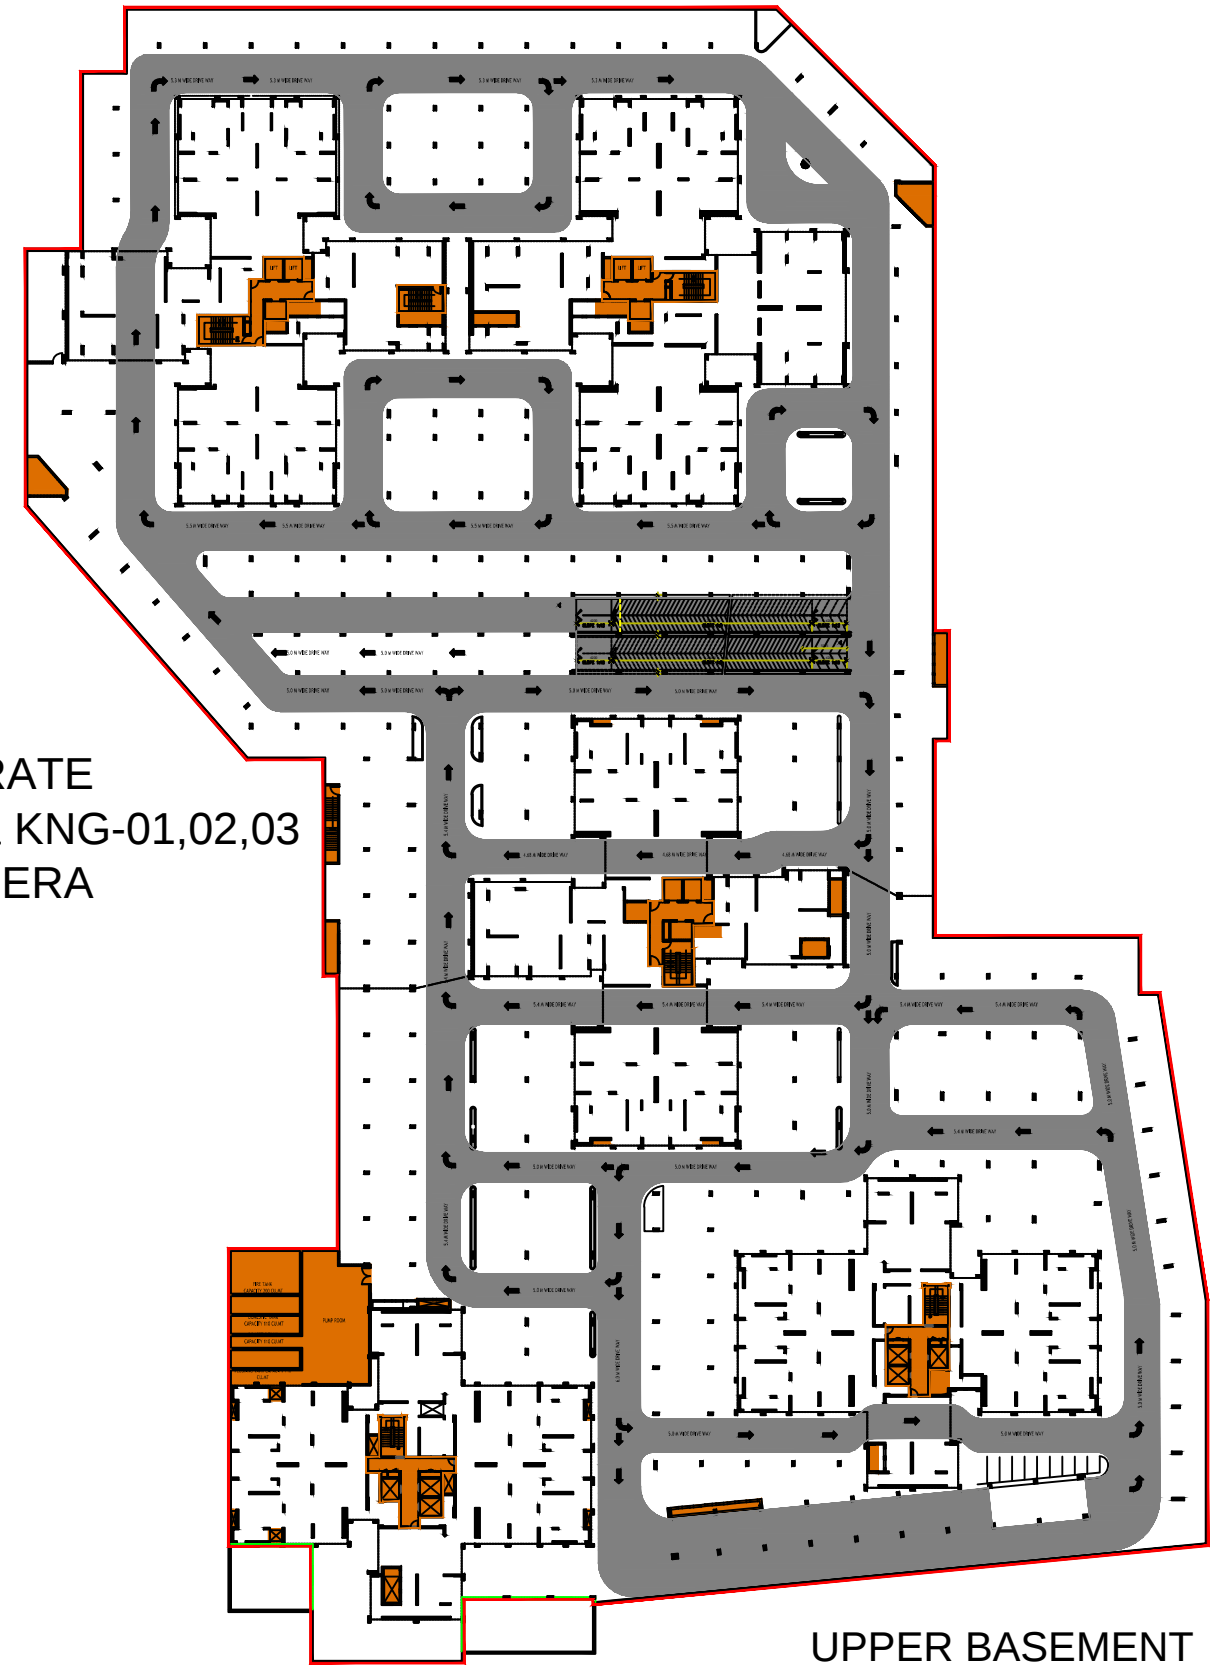


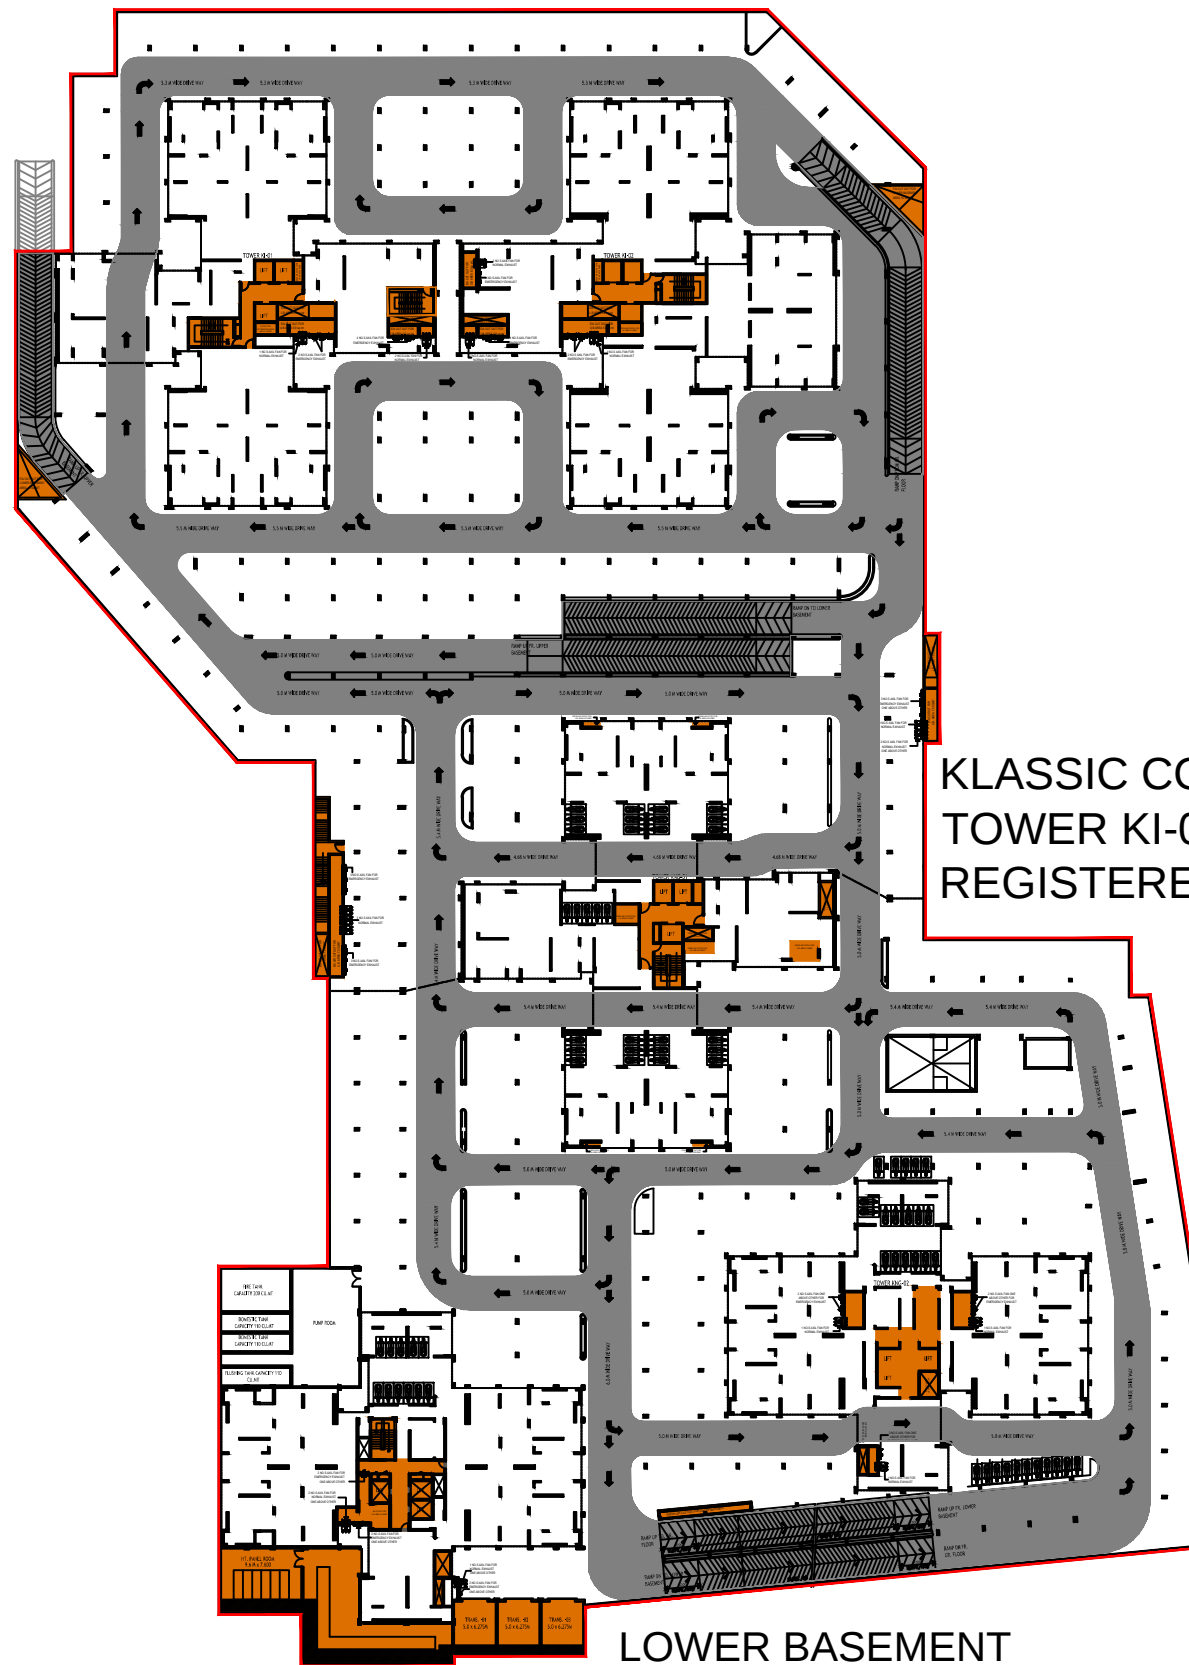

KLASSIC A



BASEMENT FLOOR PLANS

A. TOTAL NO. OF COVERED CAR PARKING SLOTS/GARAGES CONSTRUCTED= 837

B. CAR PARKING SLOTS/GARAGES RESERVED ALLOCATED TO SPECIFIC UNITS TILL DATE FOR UNITS= 628

C. CAR PARKING SLOTS/GARAGES AVAILABLE AS INDEPENDENT AREA FOR SALE / ALLOCATE IN FUTURE= 209

NOTE 30 Sqmt. AREA PROVIDED PER CAR SLOT INCLUDES AREA OF DRIVEWAY,RAMPS,INCIDENTAL SPACES ETC.

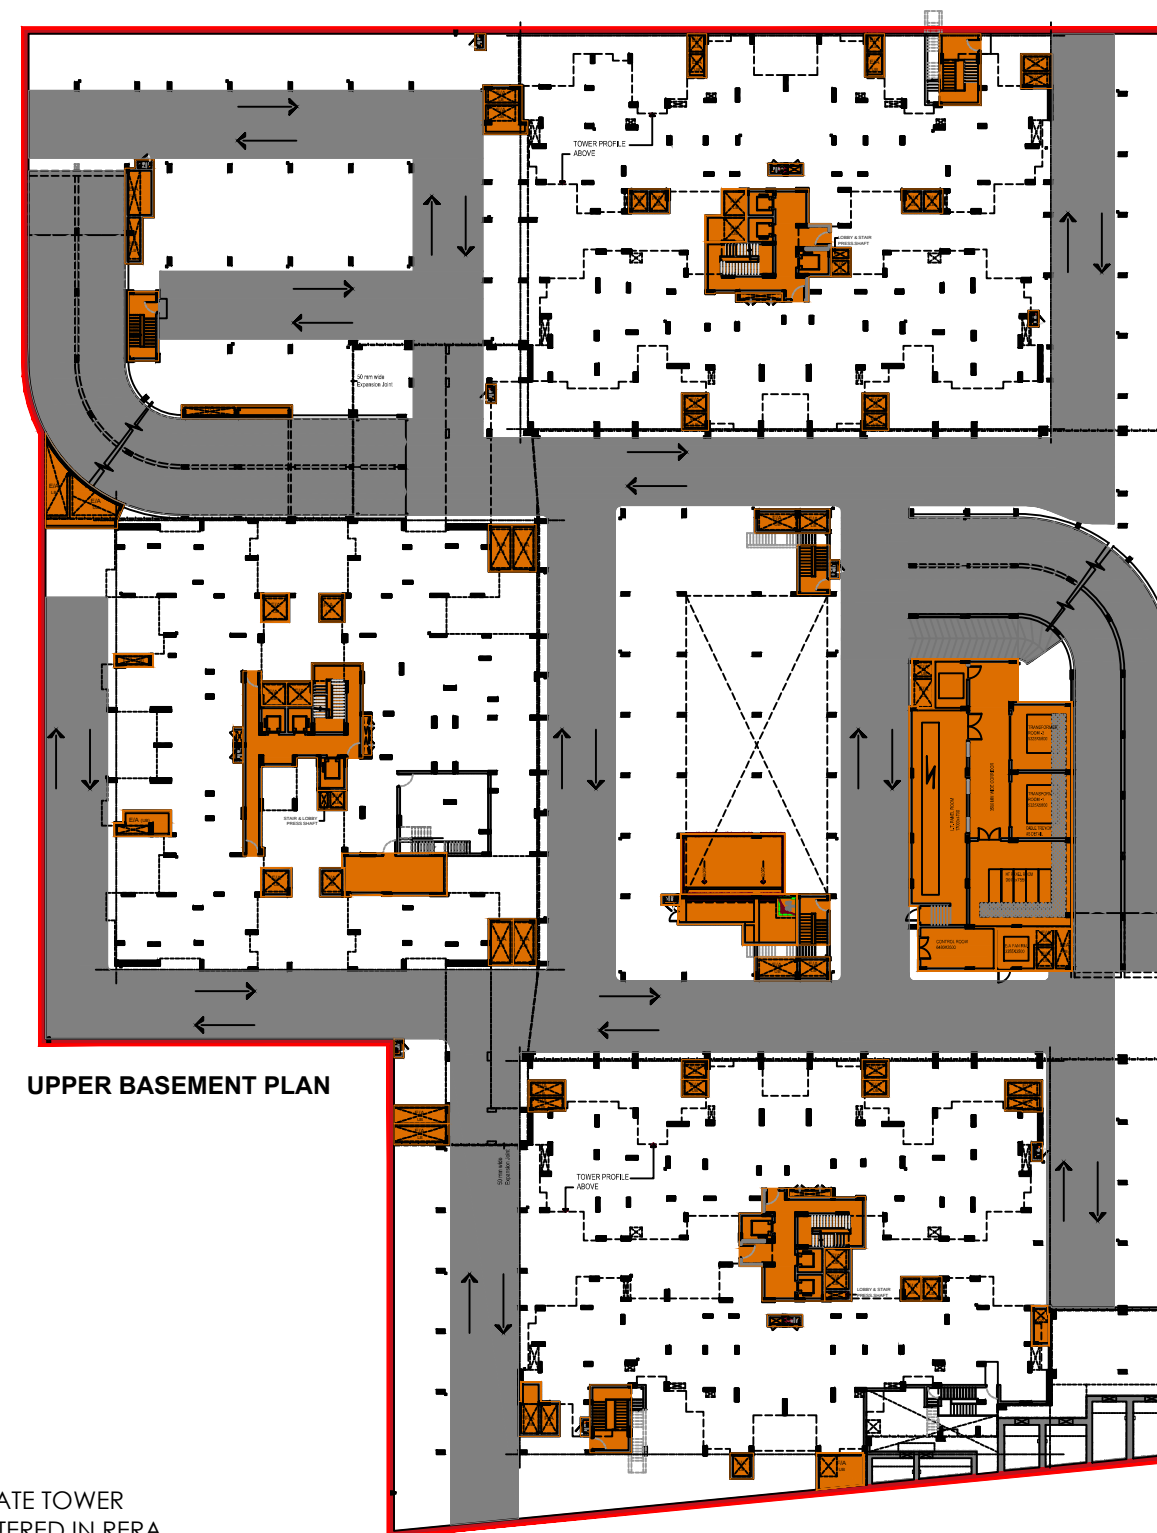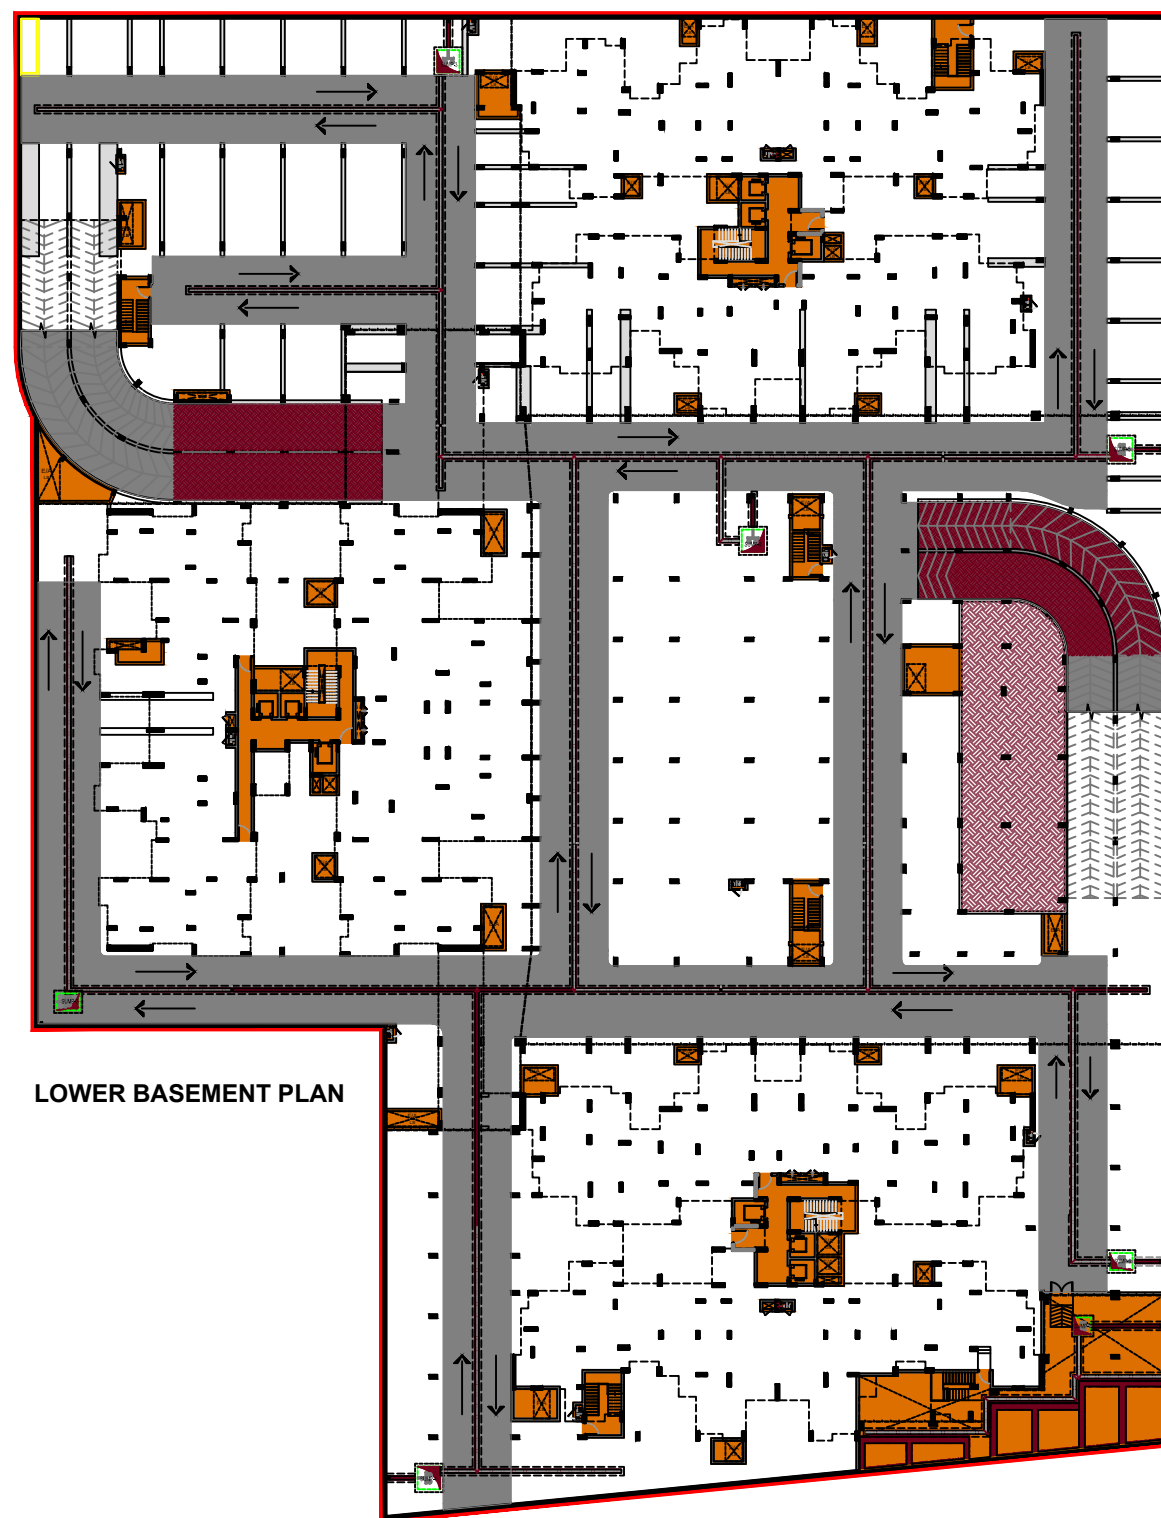

KLASSIC CORPORATE TOWER
KD-01,02,03 REGISTERED IN RERA

KLASSIC A

BASEMENT FLOOR PLANS

A. TOTAL NO. OF COVERED CAR PARKING SLOTS/GARAGES CONSTRUCTED= 469

B. CAR PARKING SLOTS/GARAGES RESERVED ALLOCATED TO SPECIFIC UNITS TILL DATE FOR UNITS= 308

C. CAR PARKING SLOTS/GARAGES AVAILABLE AS INDEPENDENT AREA FOR SALE / ALLOCATE IN FUTURE= 161

NOTE 30 Sqmt. AREA PROVIDED PER CAR SLOT INCLUDES AREA OF DRIVEWAY,RAMPS,INCIDENTAL SPACES ETC.

UNIT-1





UNIT-2

UNIT-3

UNIT-6

UNIT-5

UNIT-4

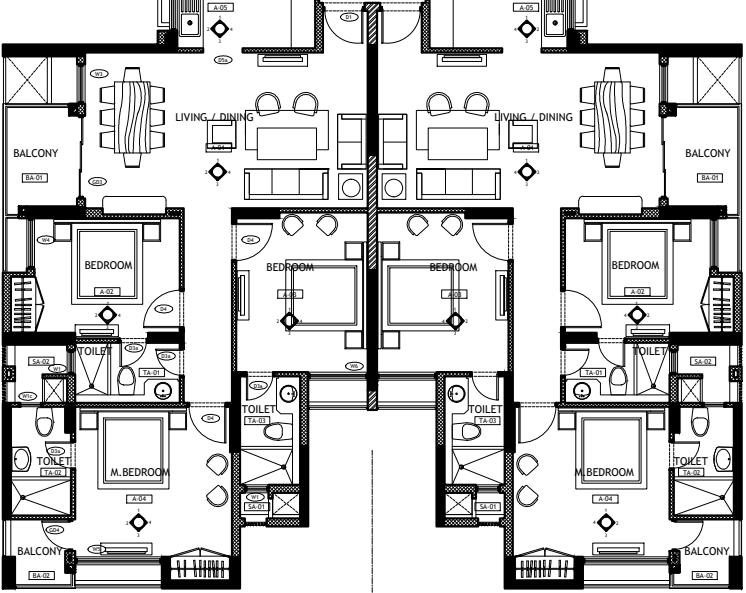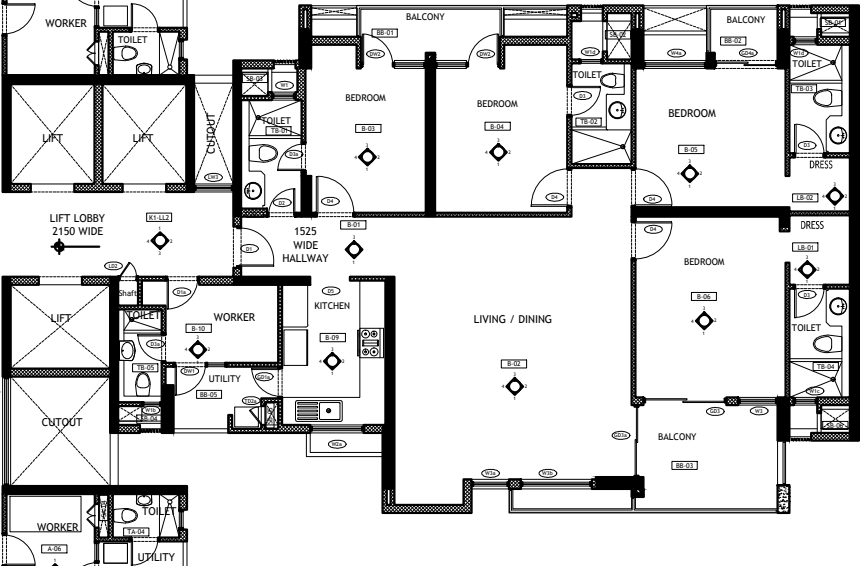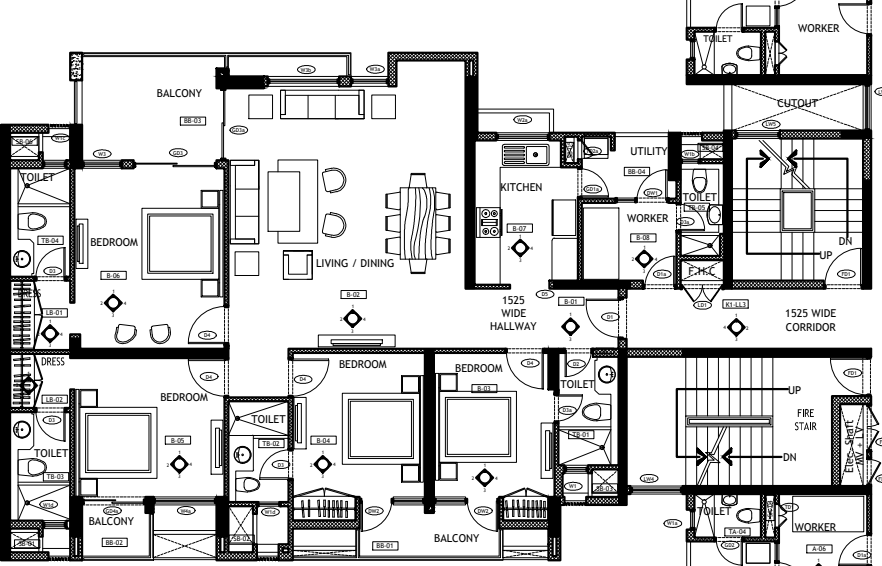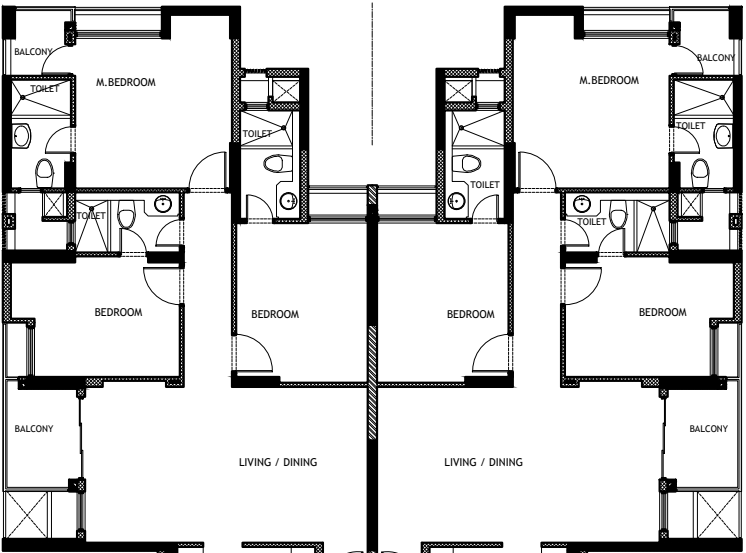


UNIT-2

UNIT-1

UNIT-7

UNIT-3

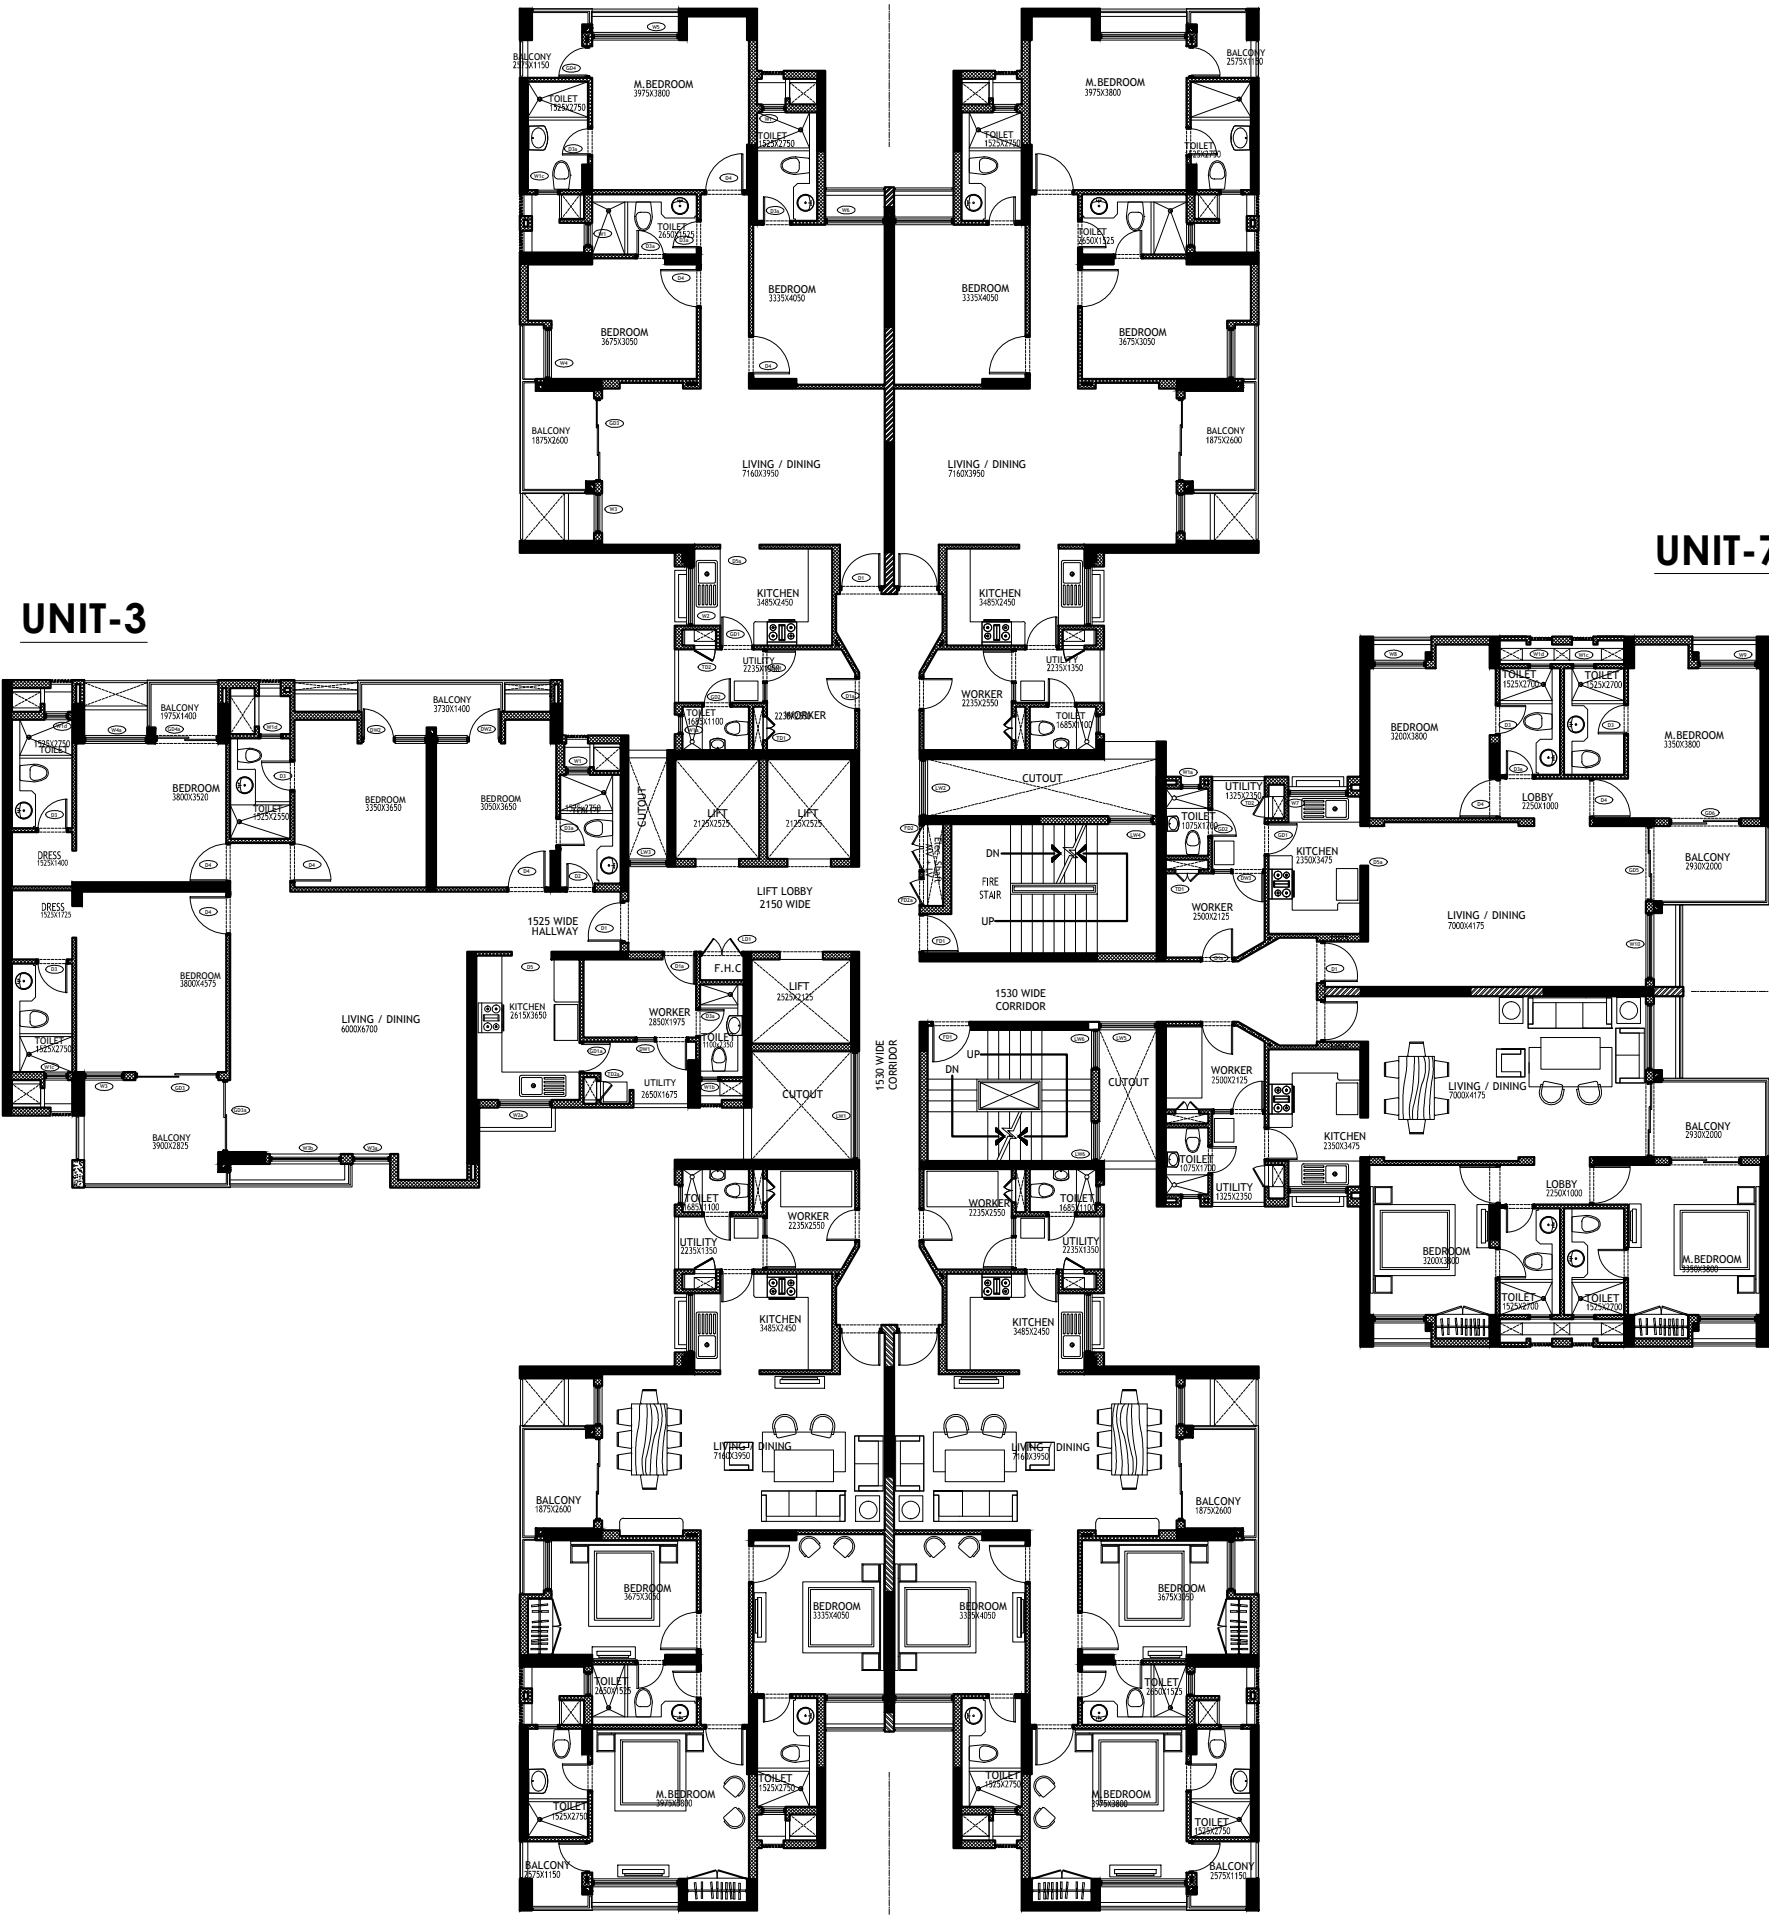

UNIT-4

UNIT-5

UNIT-4


UNIT-3

UNIT-5

UNIT-2

UNIT-6

UNIT-1

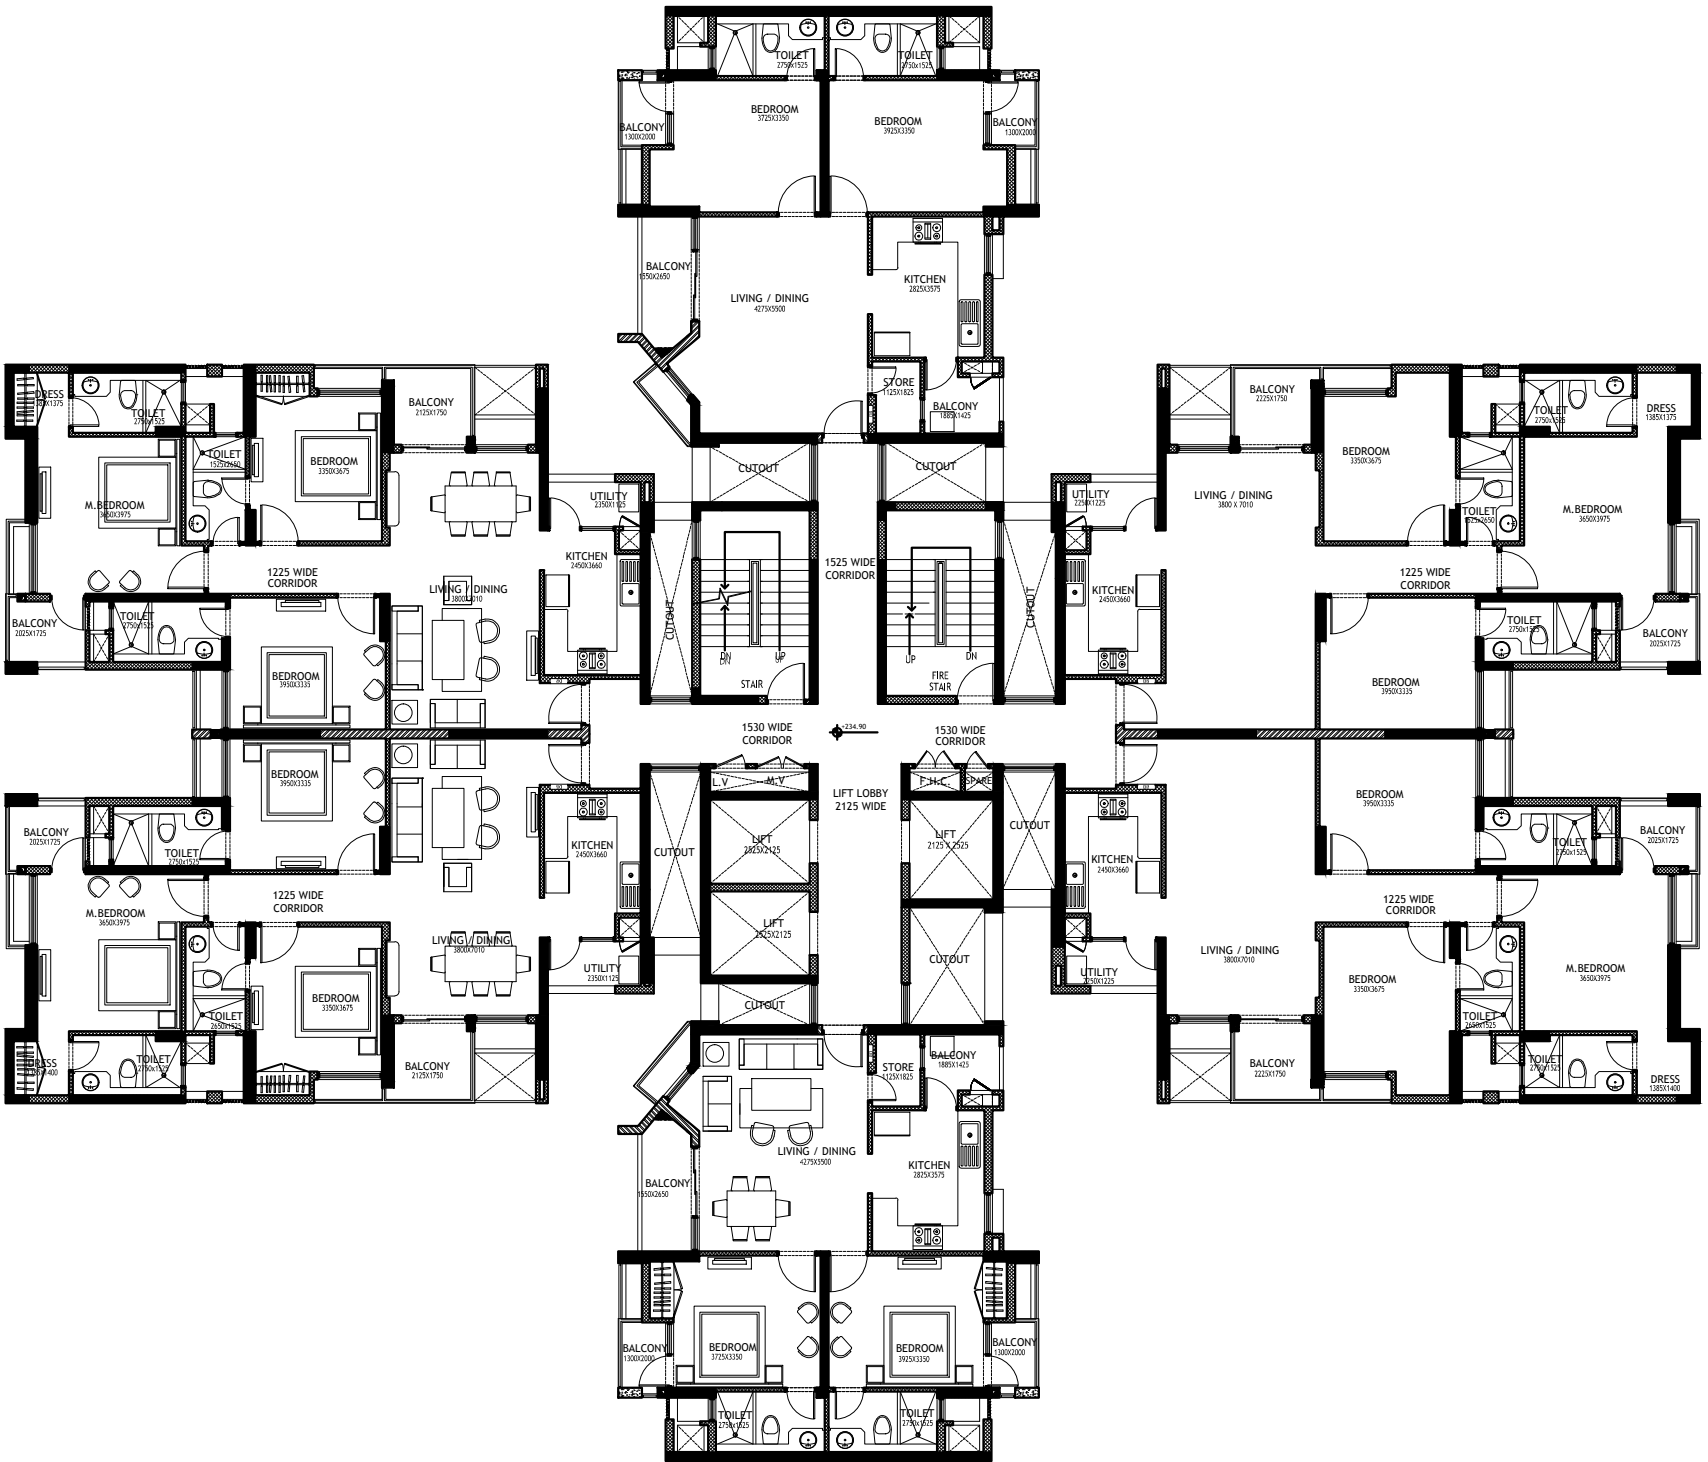

UNIT-5

UNIT-6

UNIT-1

UNIT-4

UNIT-3

UNIT-2

UNIT-1

UNIT-2

RECEPTION LOBBY

UNIT-6

UNIT-5

UNIT-4



GROUND FLOOR

KLASSIC TOWER KI-02

UNIT-5

UNIT-6

RECEPTION LOBBY


UNIT-4

UNIT-3

UNIT-2

GROUND FLOOR

KLASSIC TOWER KNG-01

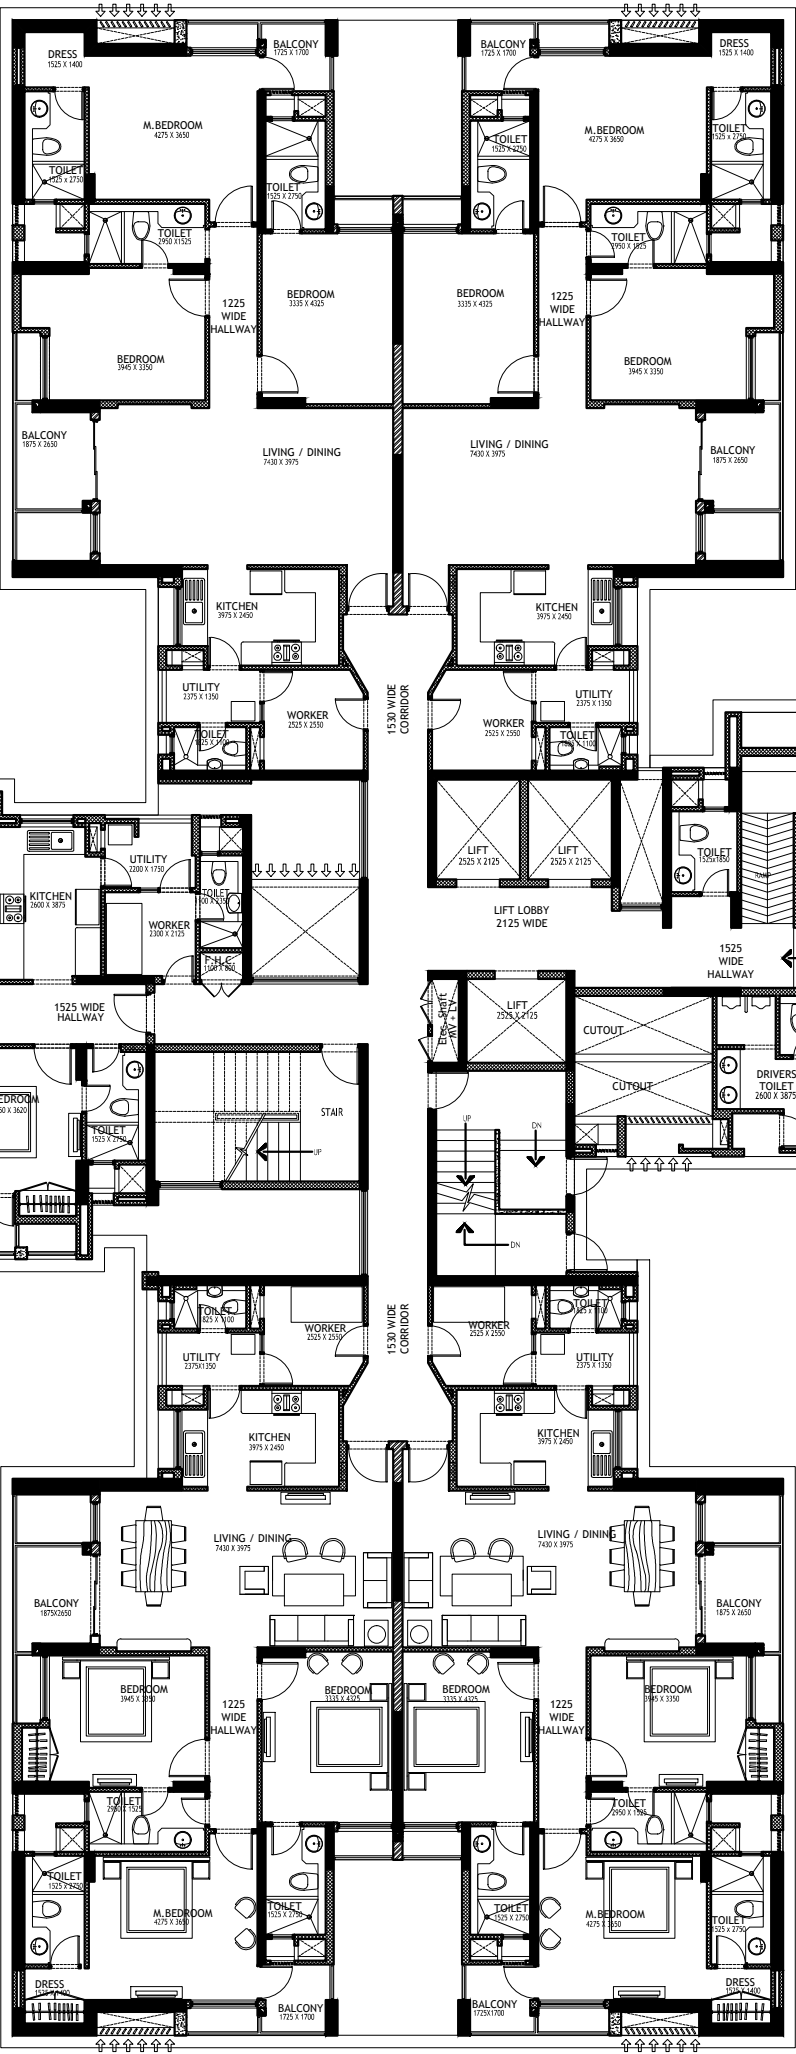


UNIT-4

UNIT-3


UNIT-5


UNIT-2

UNIT-6

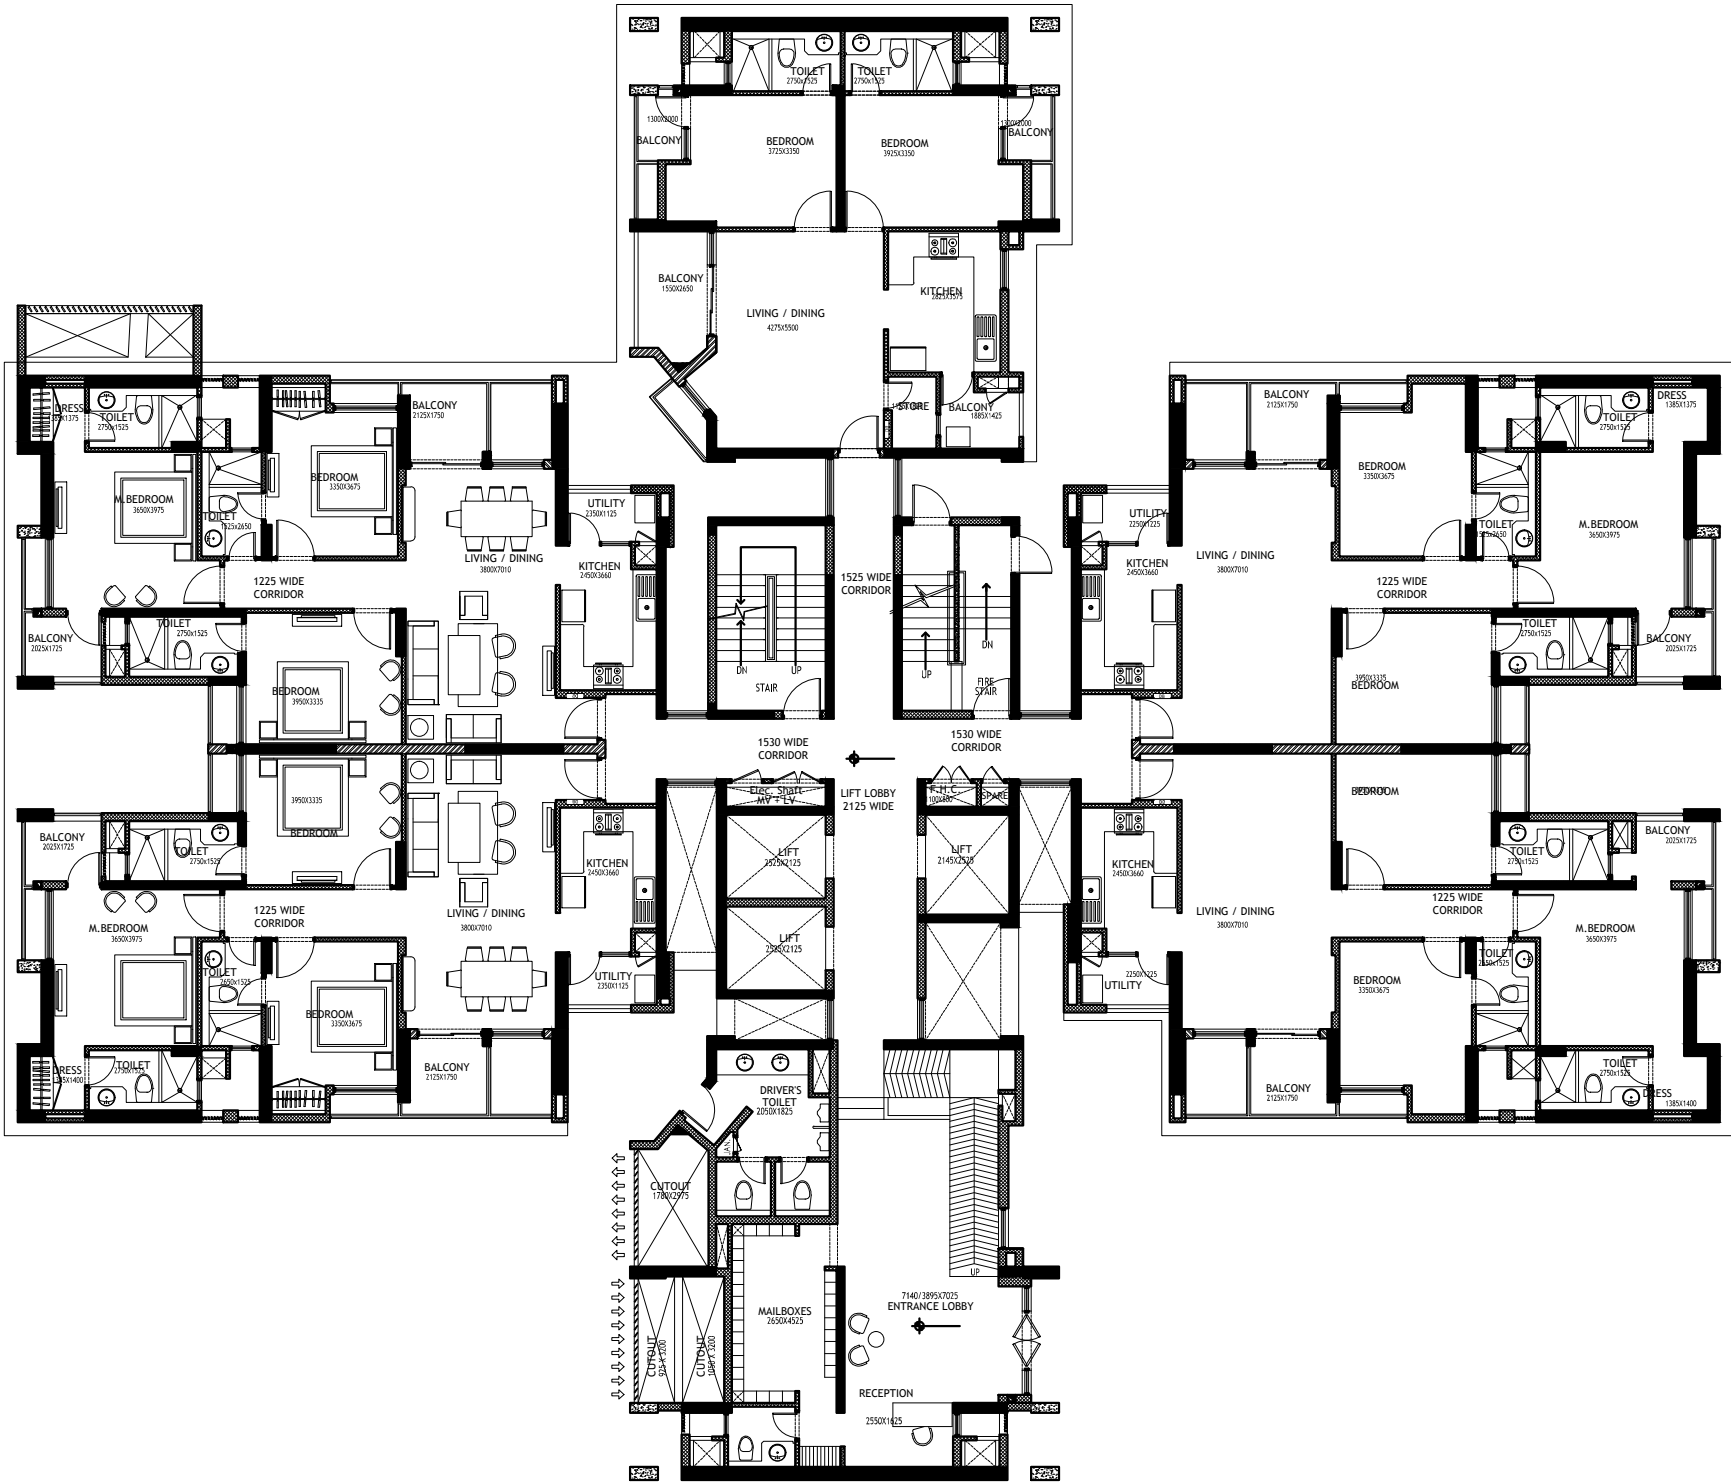



RECEPTION LOBBY

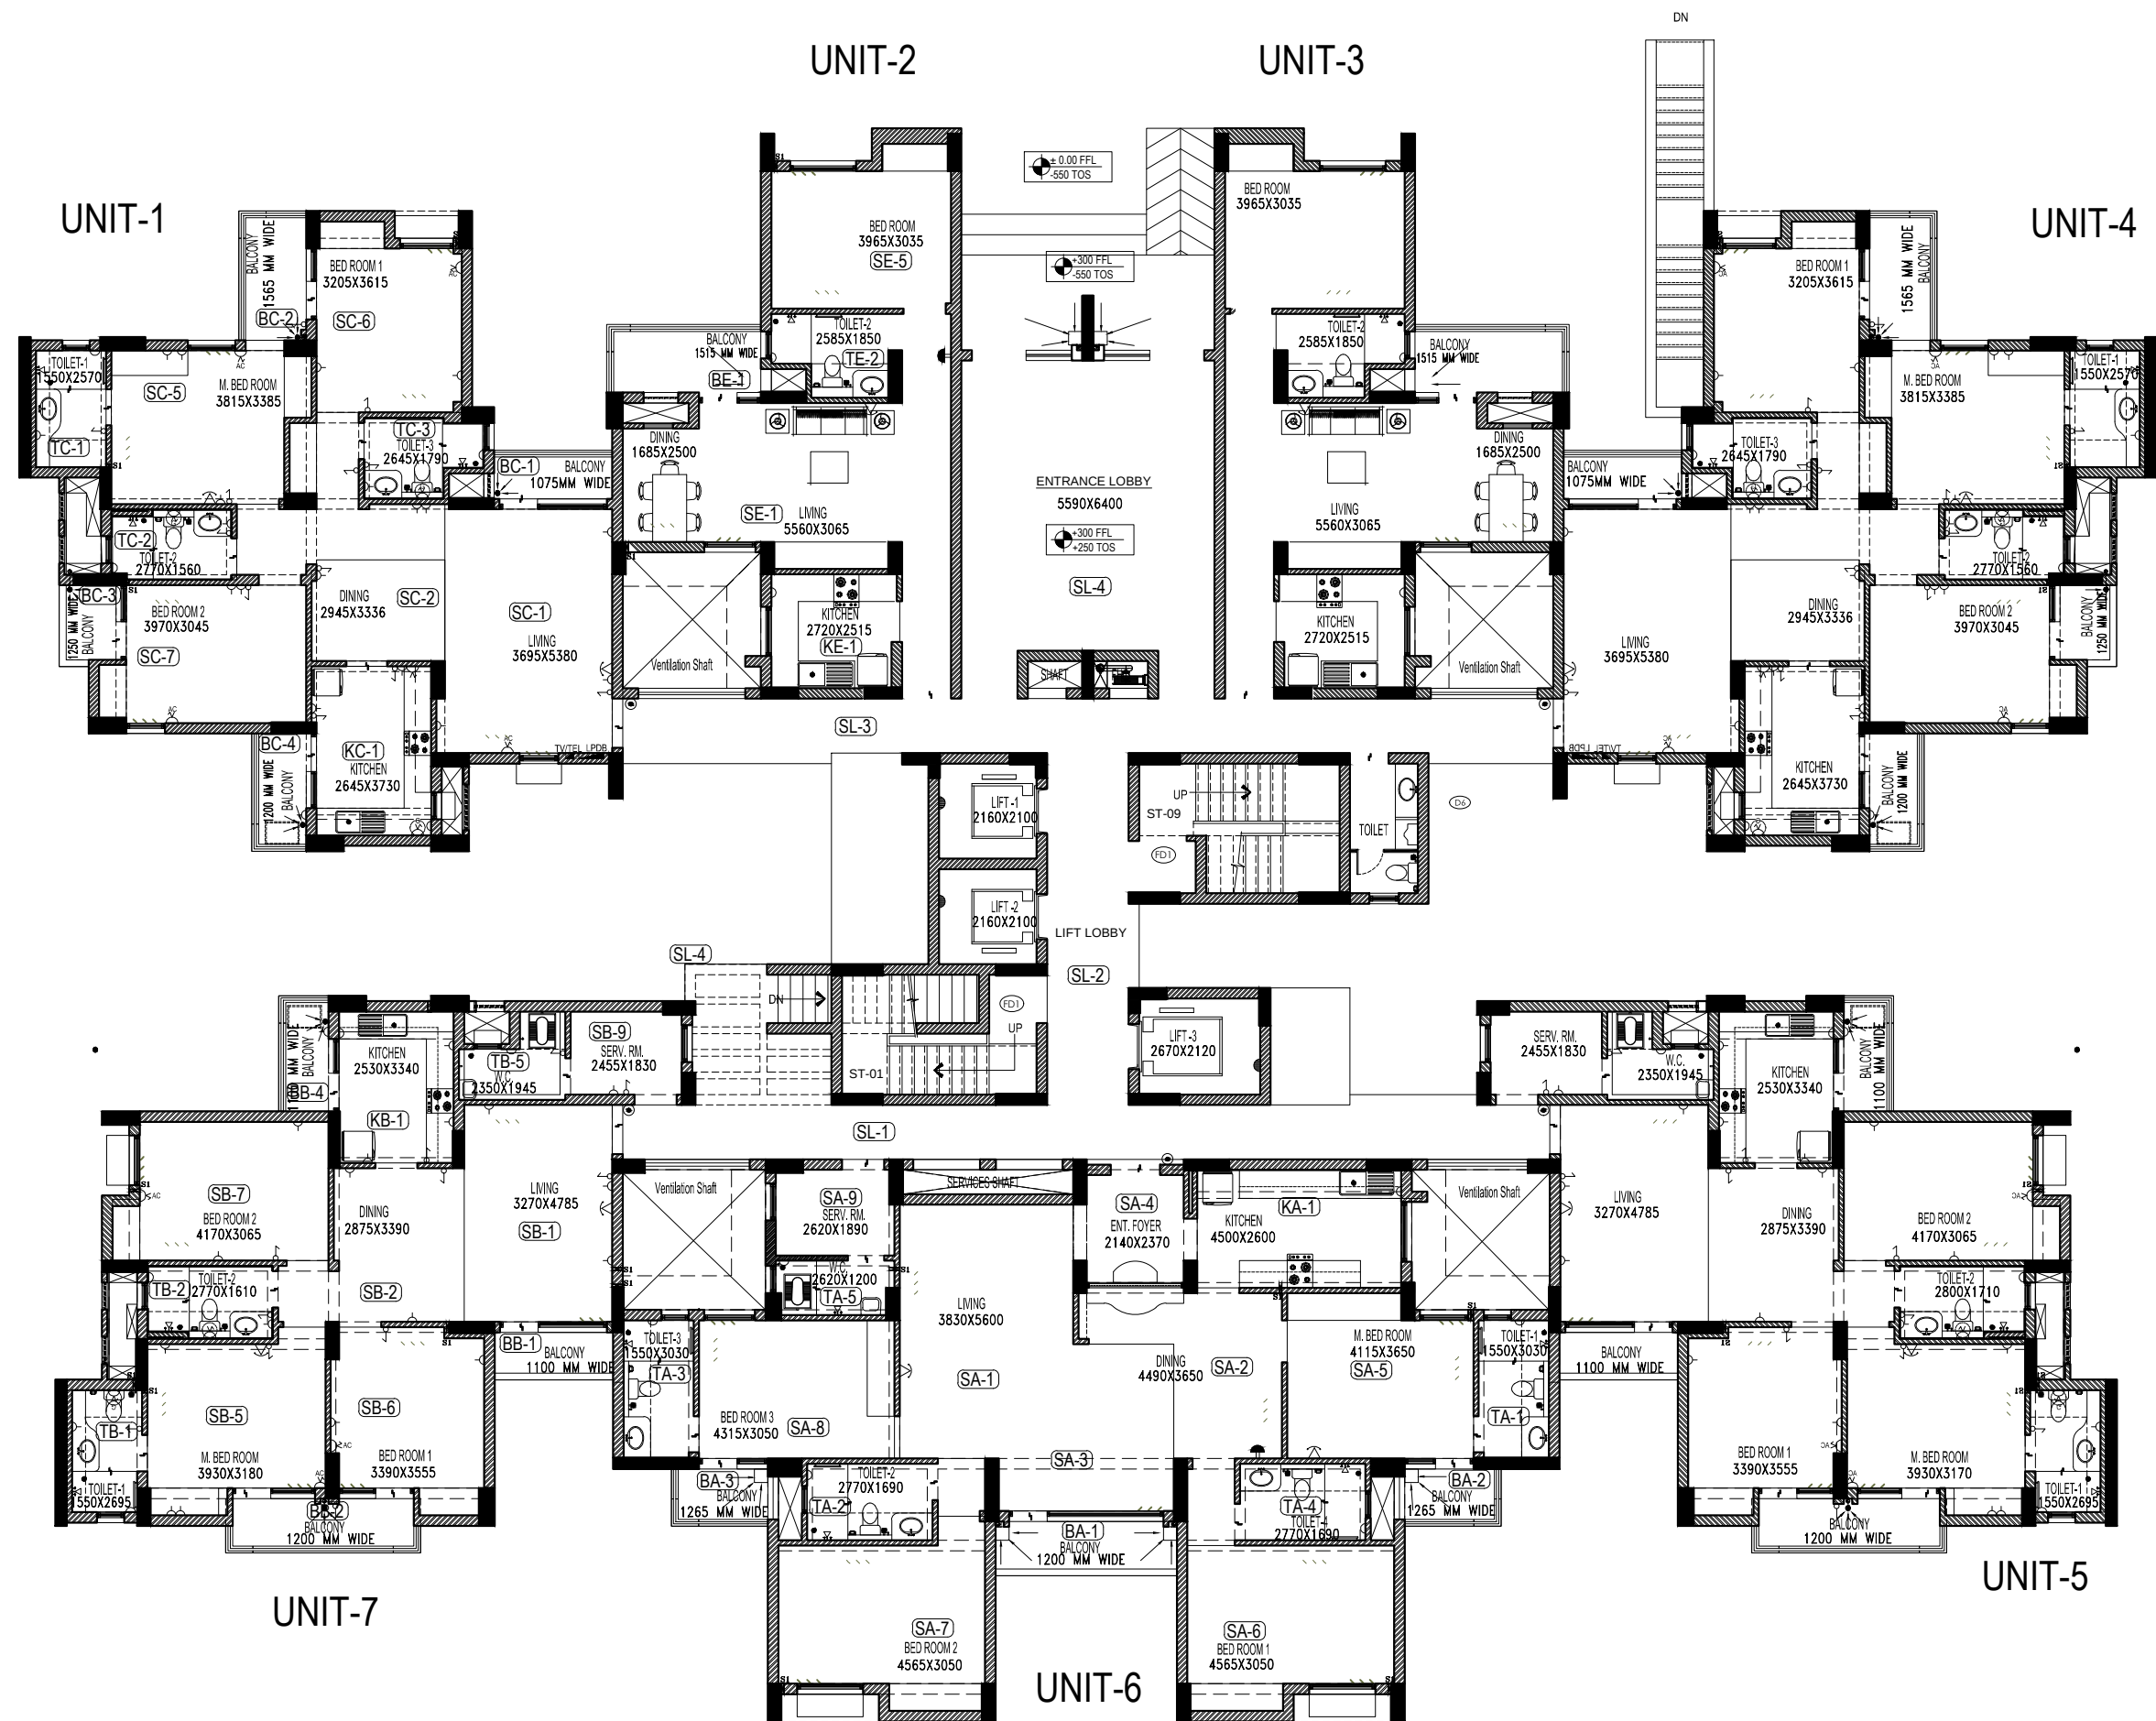

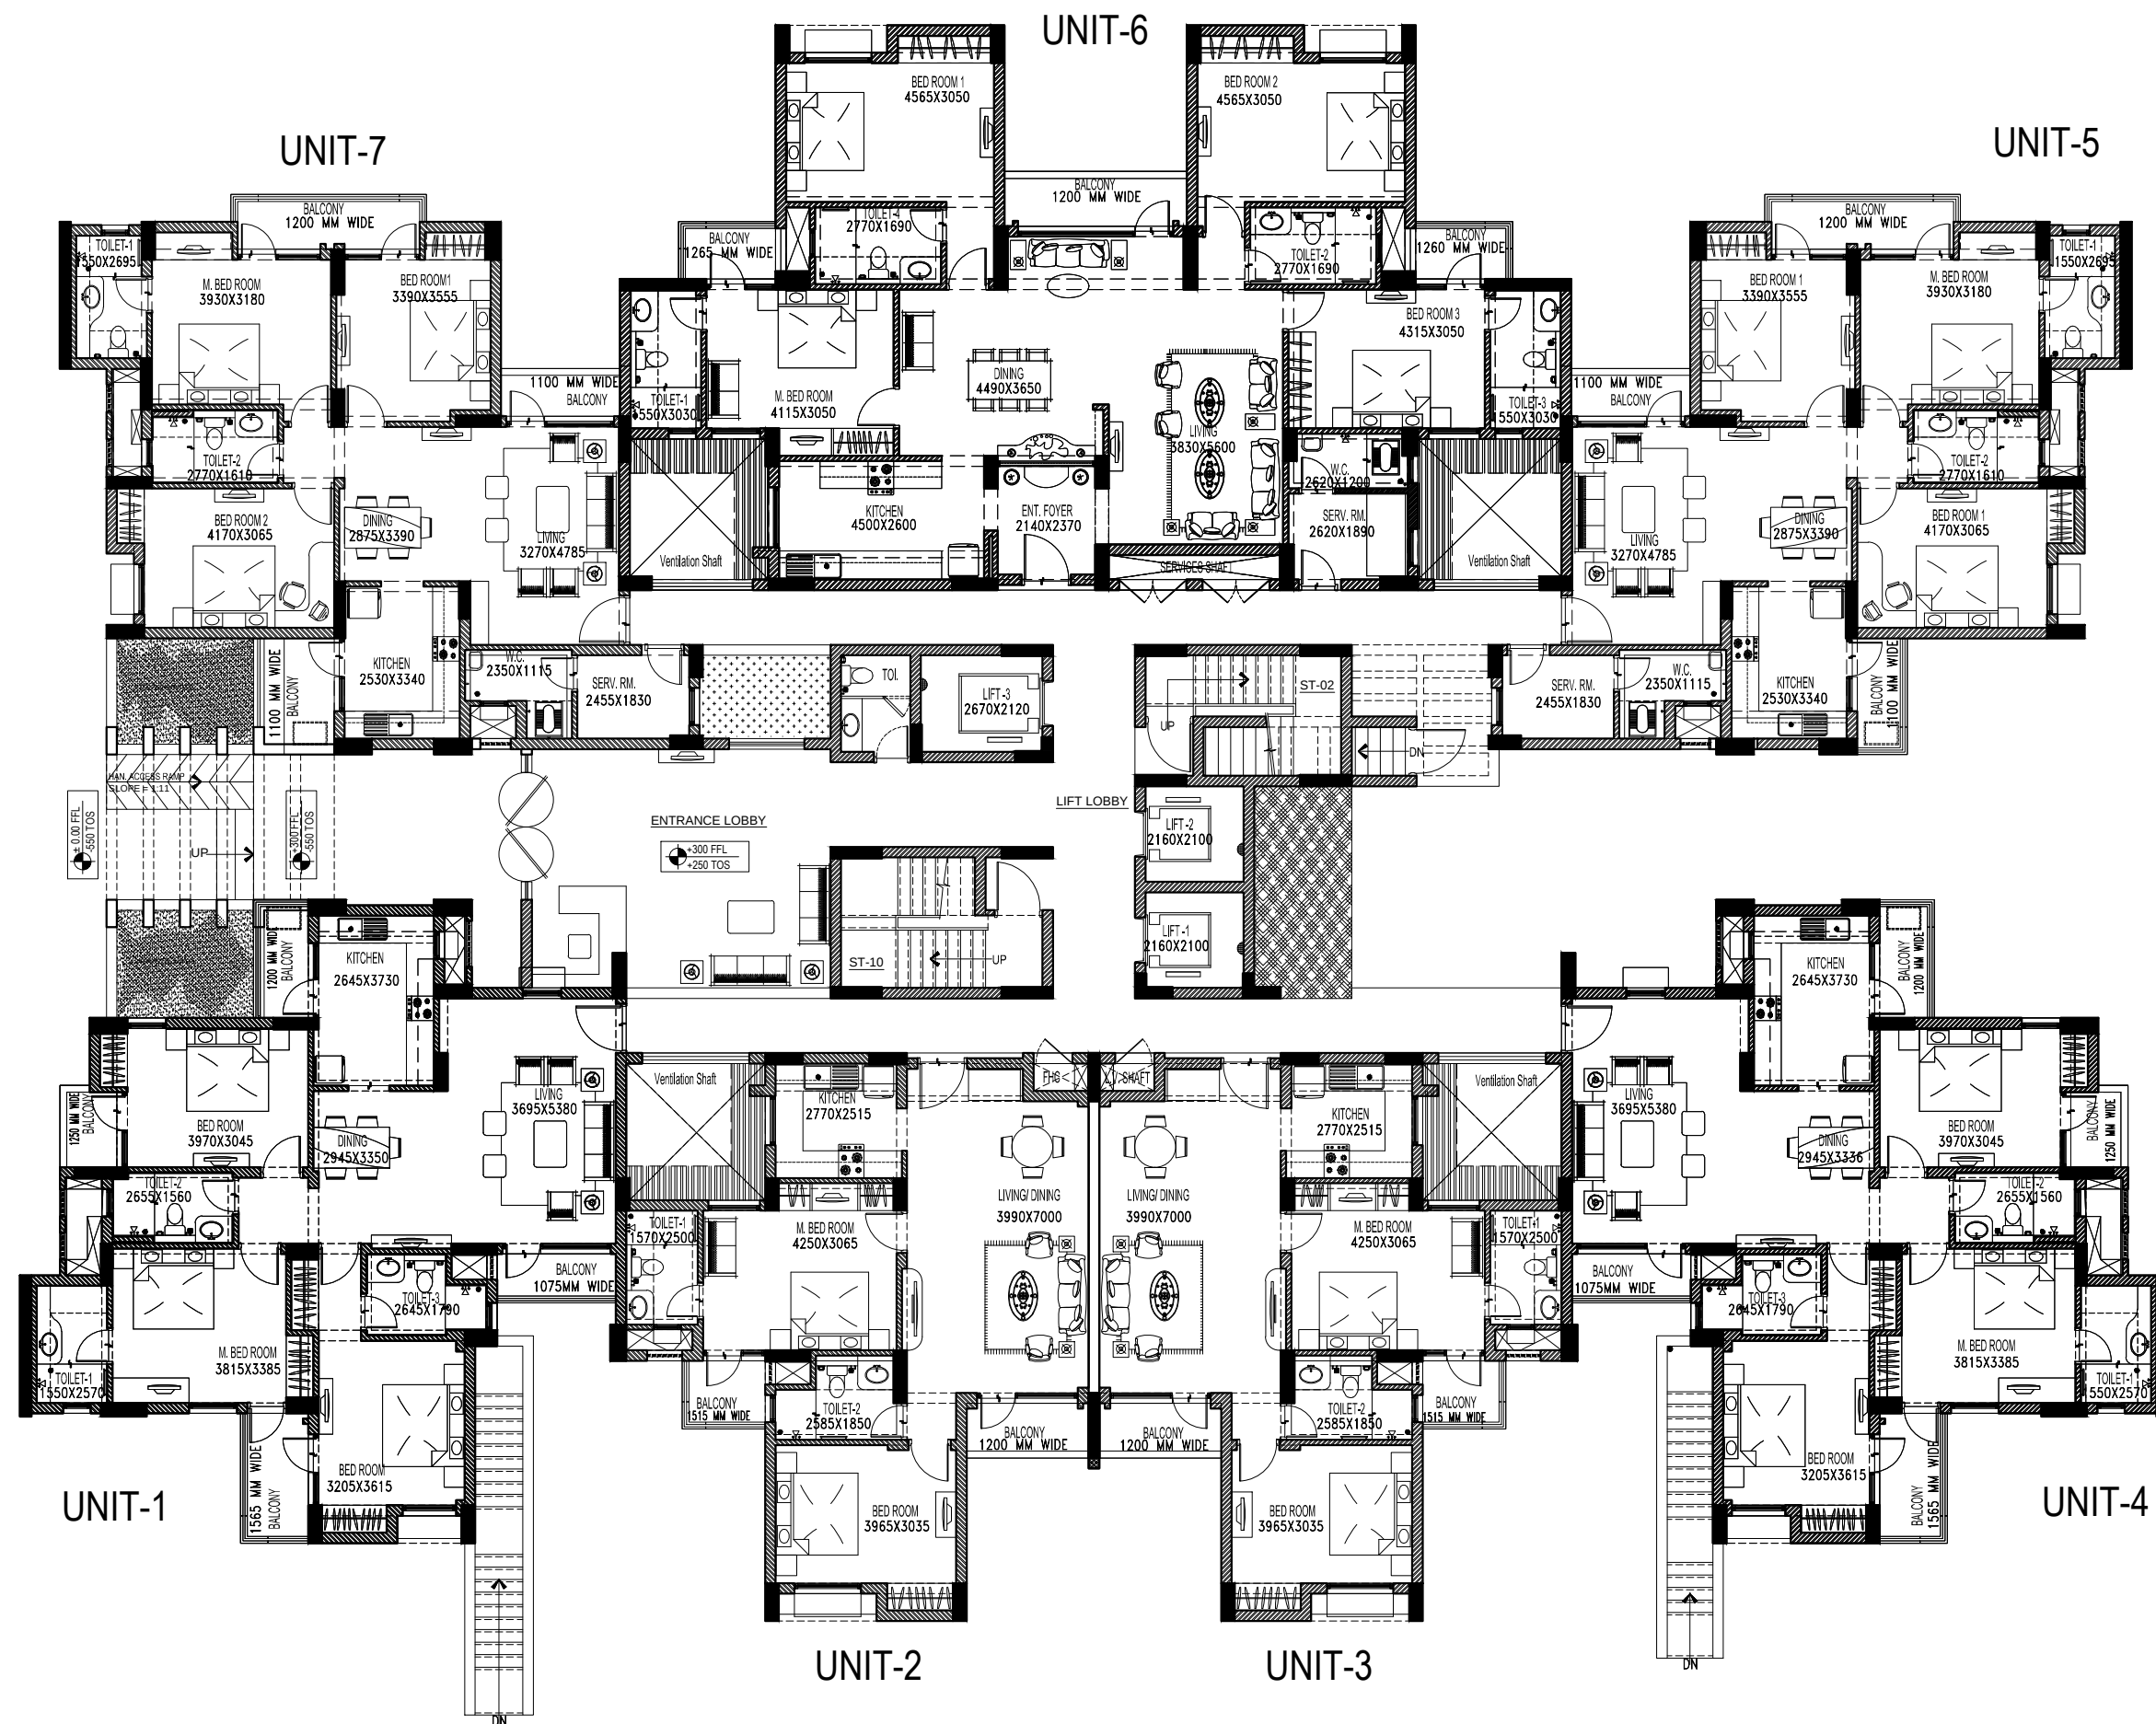



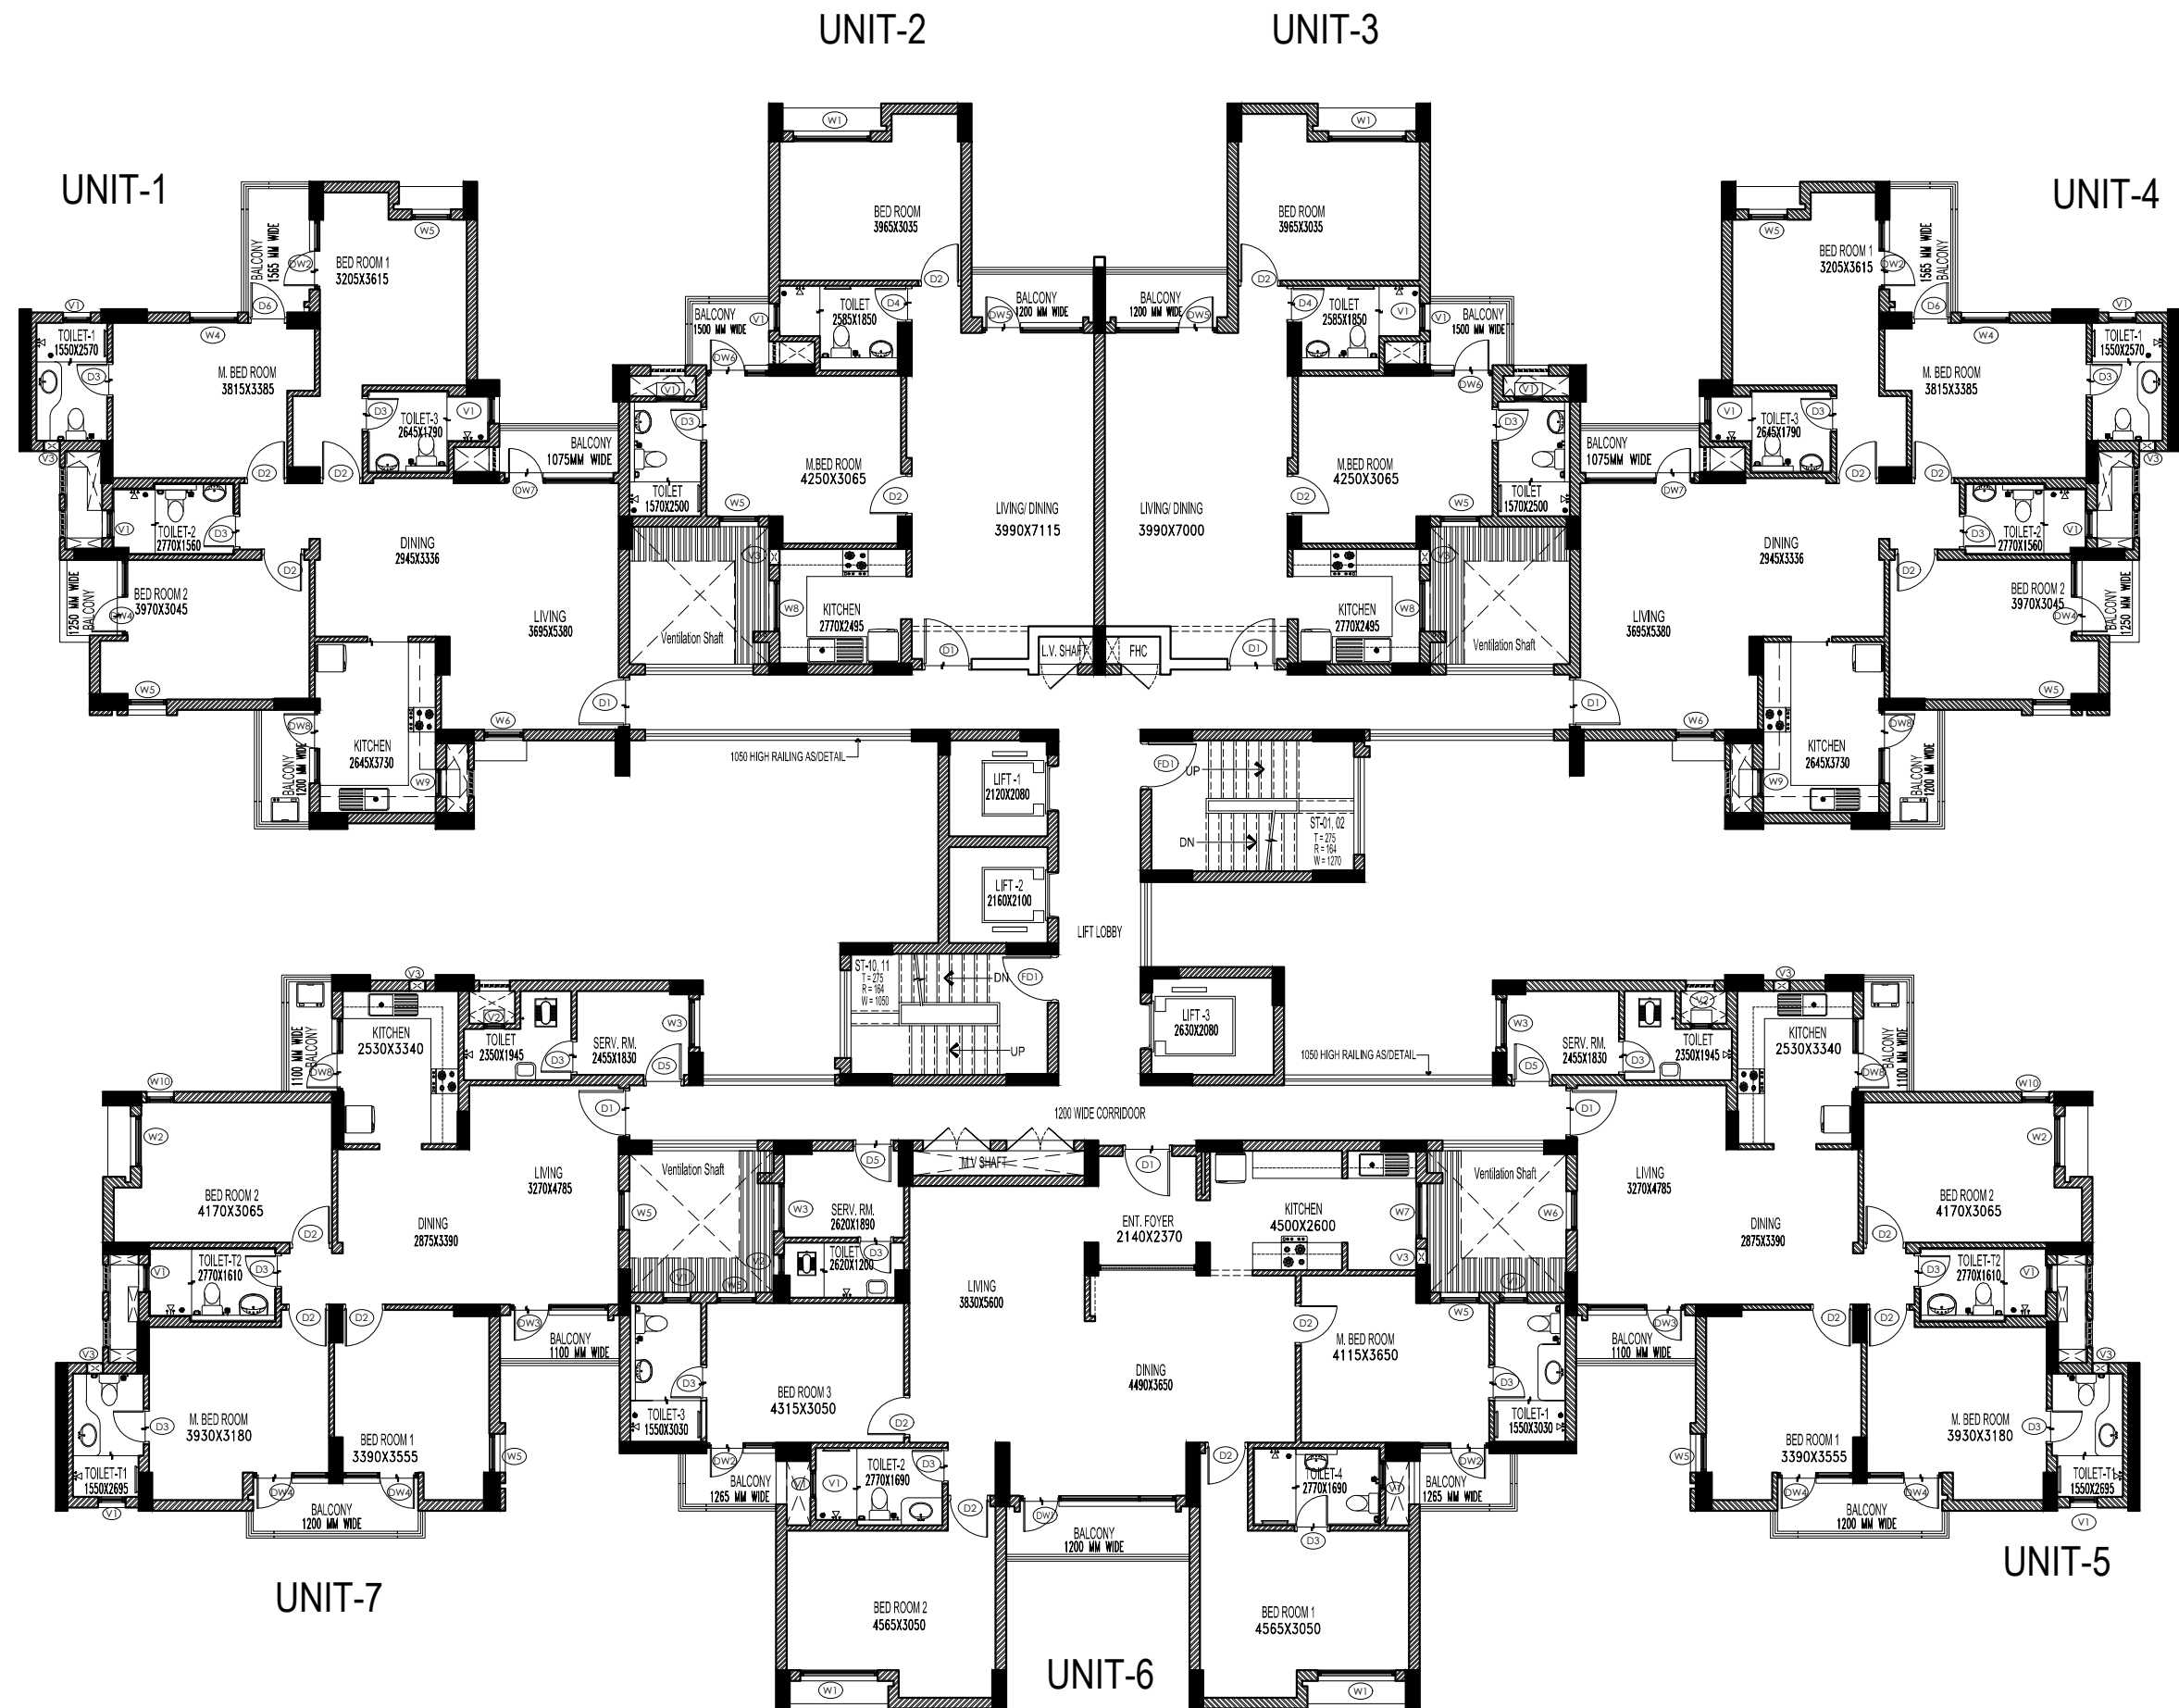

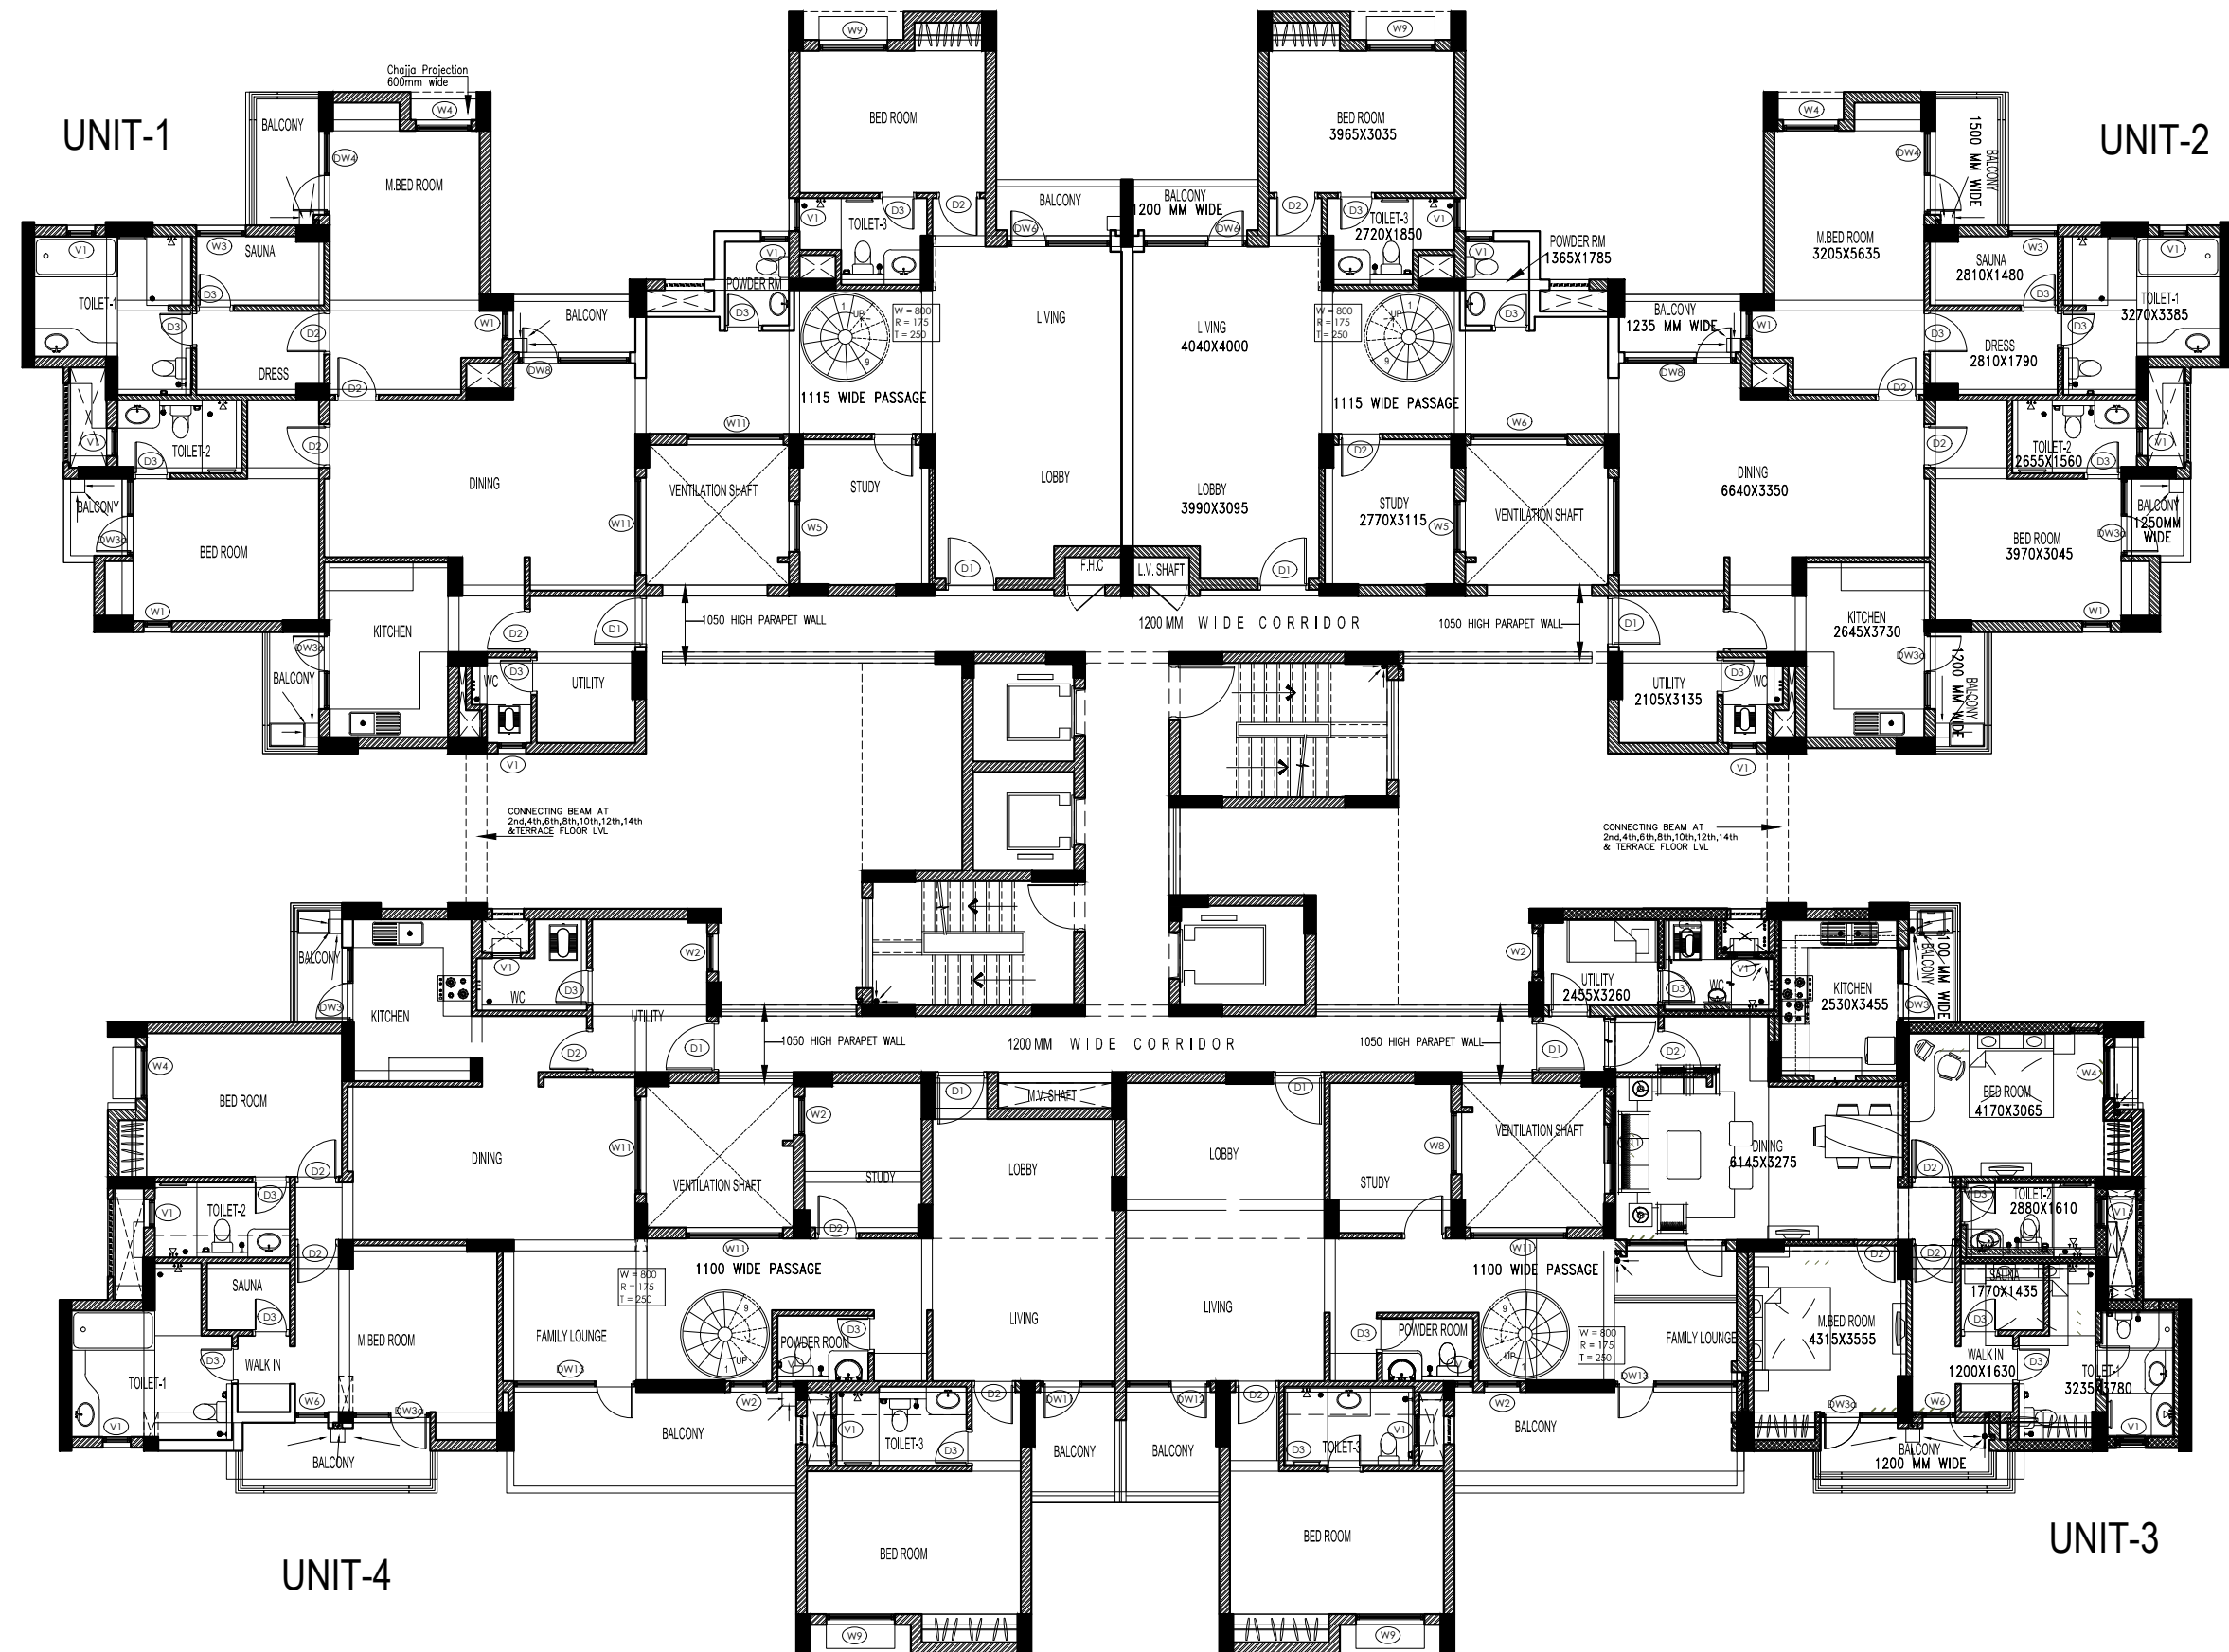

UNIT-1

UNIT-2

UNIT-3

UNIT-4



UNIT-1

UNIT-2

UNIT-3

UNIT-4



UNIT-7

UNIT-5


UNIT-6

UNIT-1

UNIT-2

UNIT-3

UNIT-4

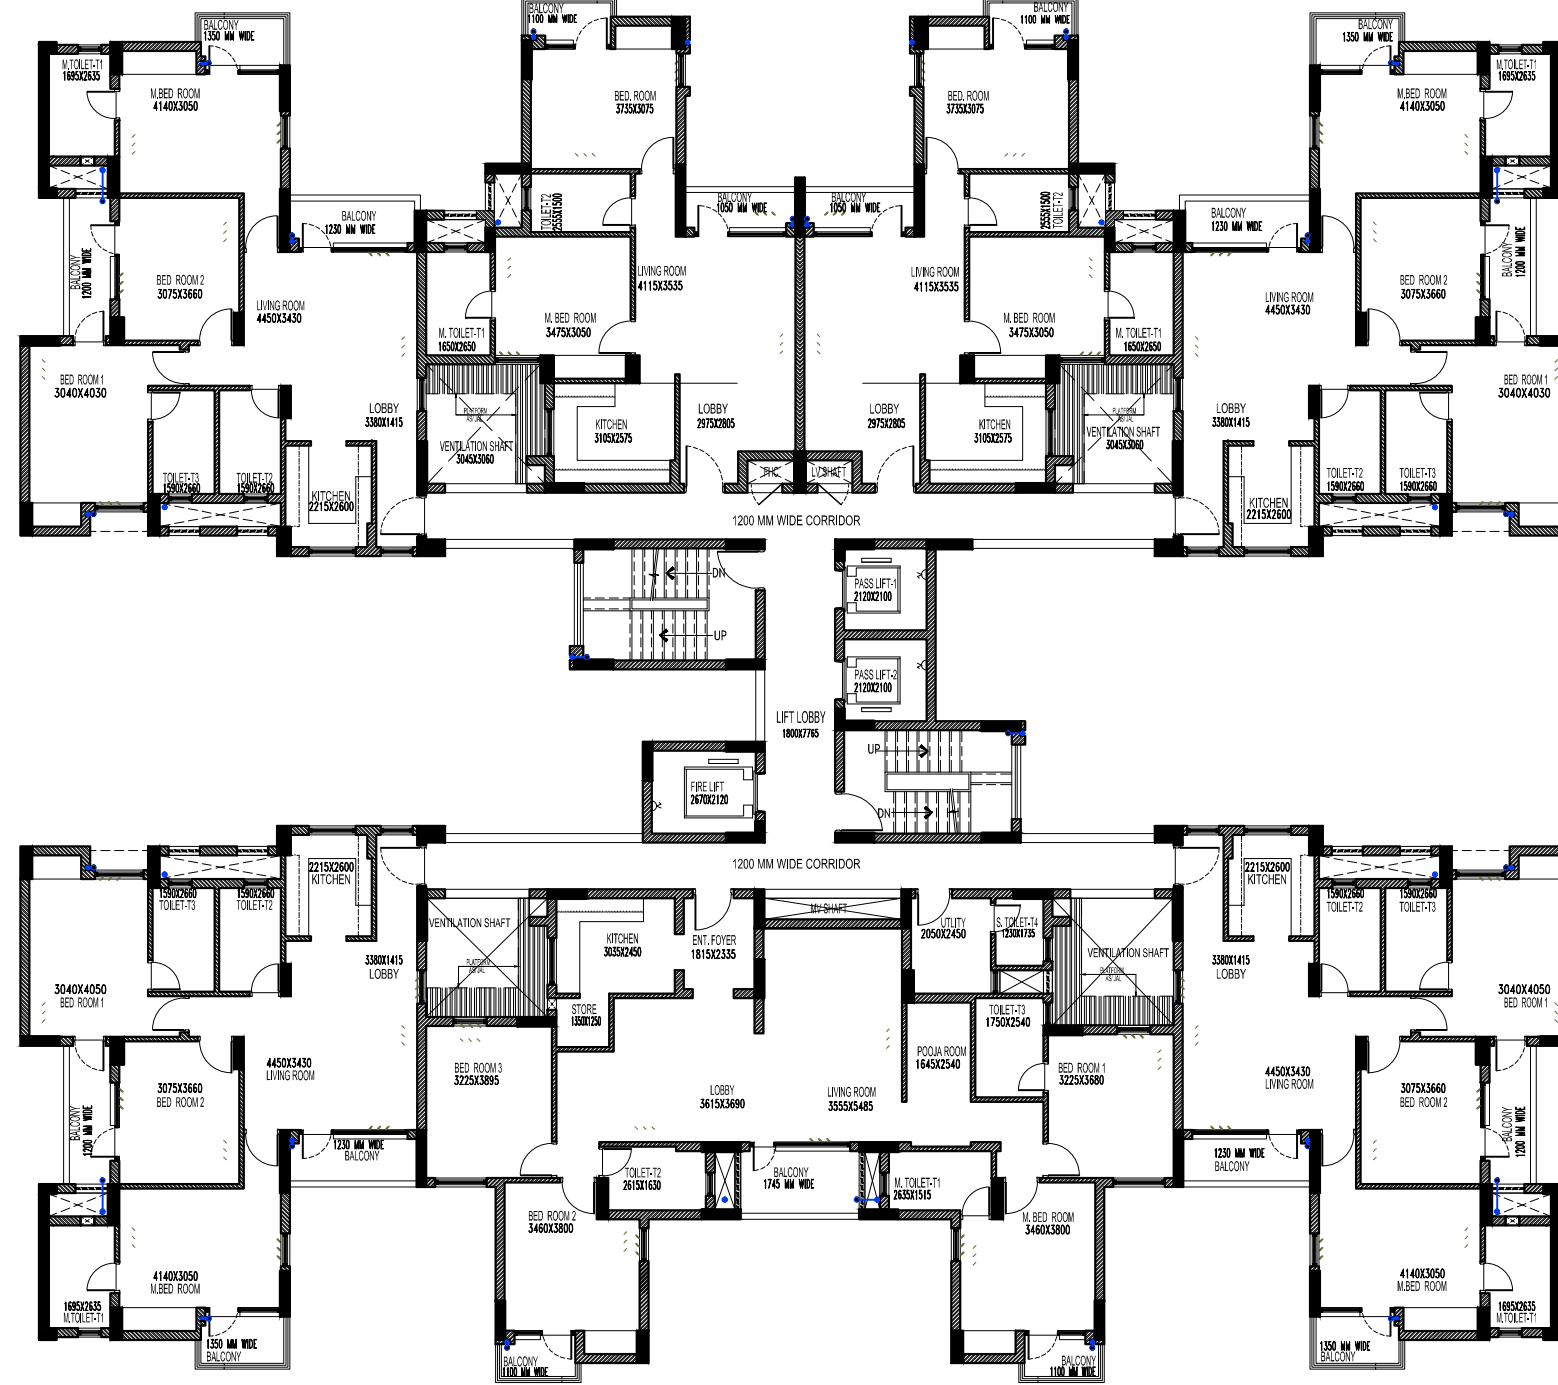

UNIT-7

UNIT-6

UNIT-5