



KOSMOS TOWER KM-15,16,17 & 18
COMPLETED/OCCUPIED
BEFORE RERA

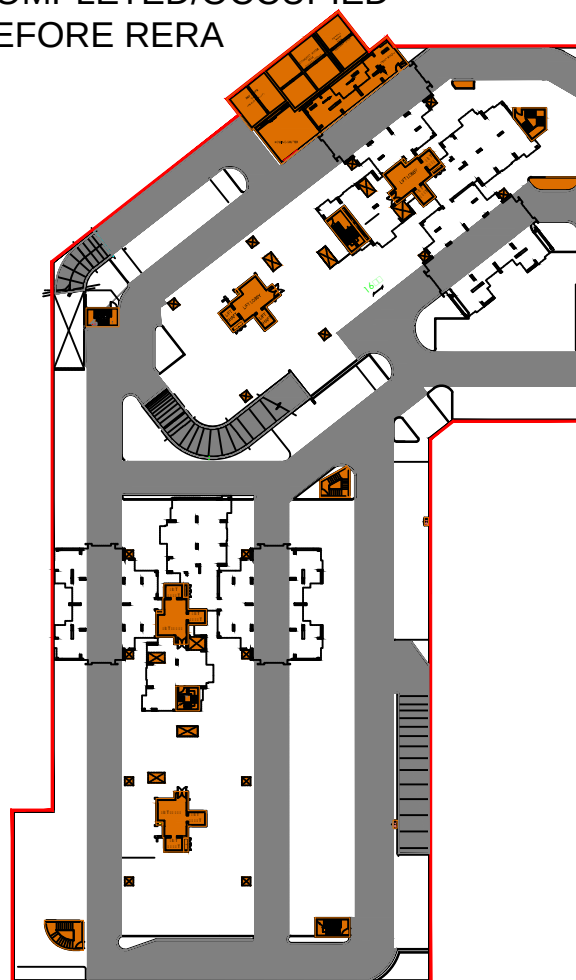


KOSMOS TOWER KM-19,20,21,22,23 & 24
REGISTERED IN RERA

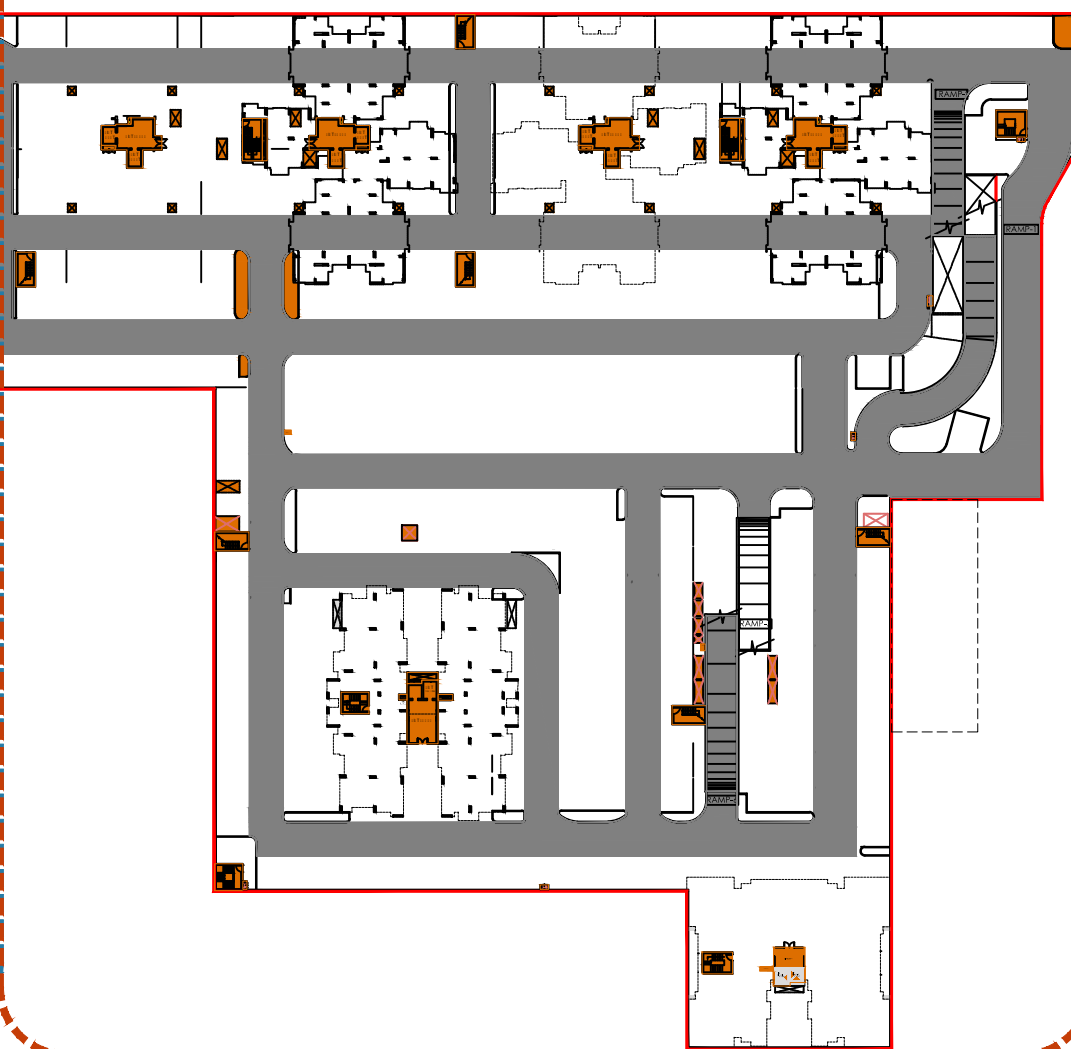


LOWER BASEMENT

KOSMOS TOWER KM-15,16,17 & 18
COMPLETED/OCCUPIED
BEFORE RERA

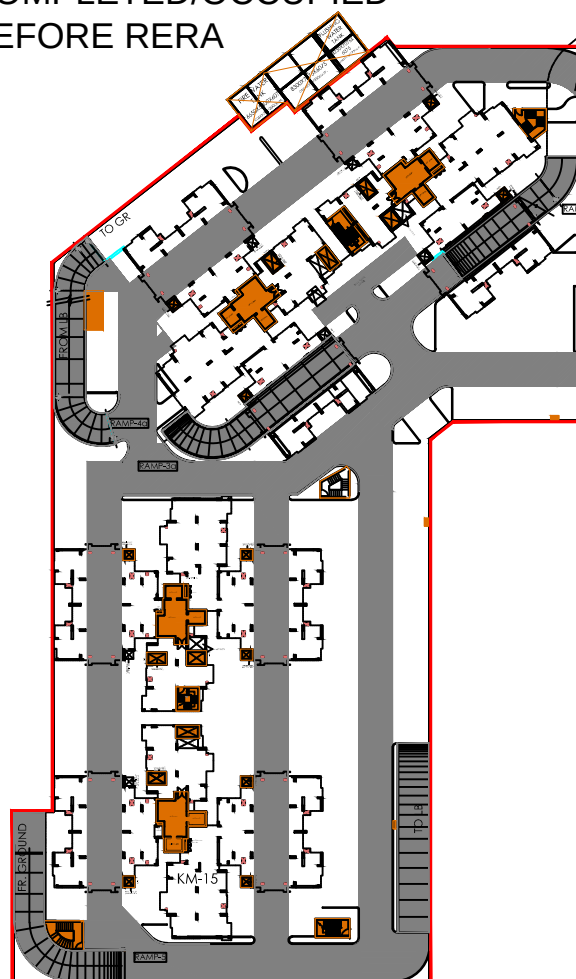

KOSMOS TOWER KM-19,20,21,22,23 & 24
REGISTERED IN RERA

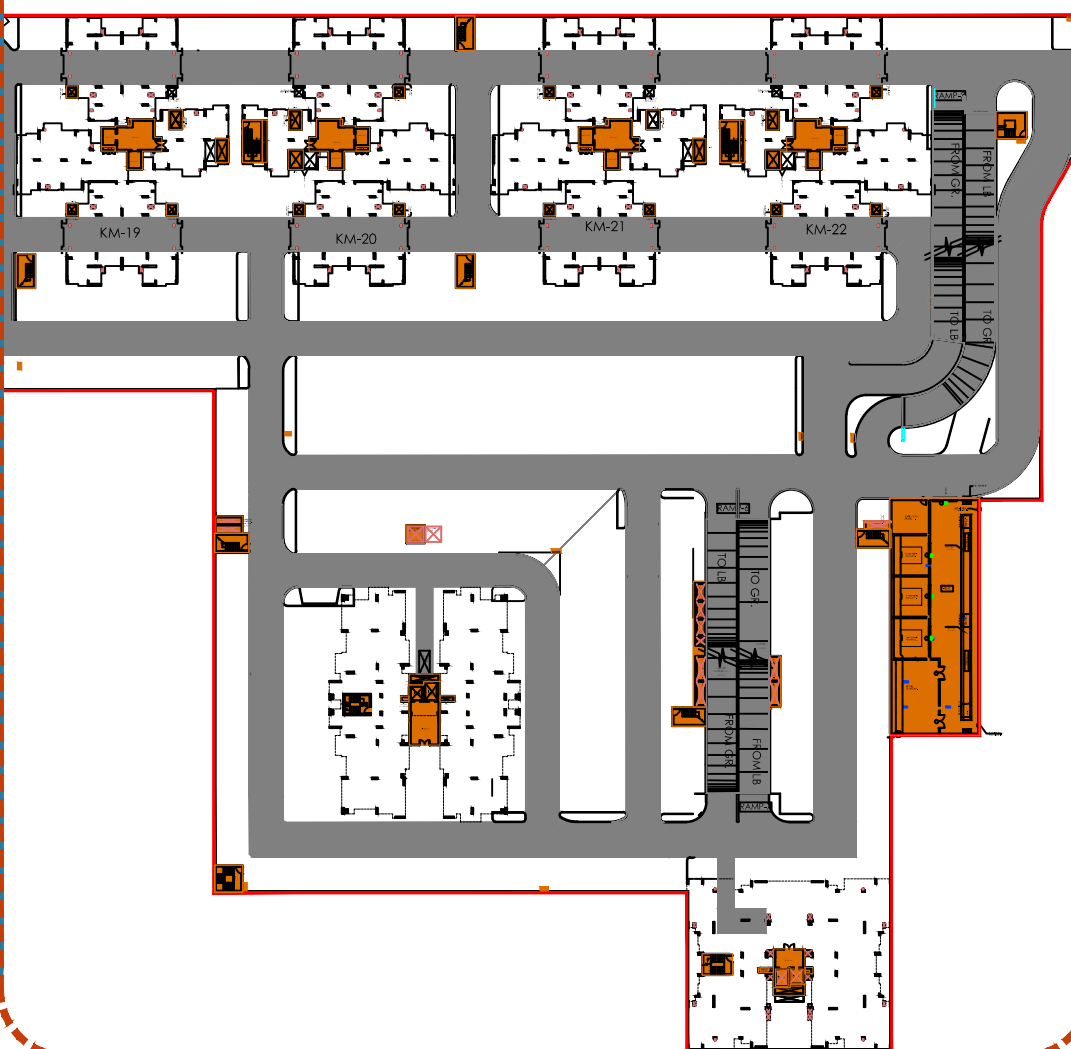

UPPER BASEMENT

KOSMOS A (B-35)

BASEMENT FLOOR PLANS

A. TOTAL NO. OF COVERED CAR PARKING SLOTS/GARAGES CONSTRUCTED= 840

B. CAR PARKING SLOTS/GARAGES RESERVED ALLOCATED TO SPECIFIC UNITS TILL DATE FOR UNITS= 566

C. CAR PARKING SLOTS/GARAGES AVAILABLE AS INDEPENDENT AREA FOR SALE /ALLOCATE IN FUTURE= 274


NOTE 30 Sqmt. AREA PROVIDED PER CAR SLOT INCLUDES AREA OF DRIVEWAY,RAMPS,INCIDENTAL SPACES ETC.



KOSMOS A (B-36)

BASEMENT FLOOR PLANS

- A. TOTAL NO. OF COVERED CAR PARKING SLOTS/GARAGES CONSTRUCTED= 485
 - B. CAR PARKING SLOTS/GARAGES RESERVED ALLOCATED TO SPECIFIC UNITS TILL DATE FOR UNITS= 401
 - C. CAR PARKING SLOTS/GARAGES AVAILABLE AS INDEPENDENT AREA FOR SALE / ALLOCATE IN FUTURE= 84
- NOTE 30 Sqmt. AREA PROVIDED PER CAR SLOT INCLUDES AREA OF DRIVEWAY,RAMPS,INCIDENTAL SPACES ETC.


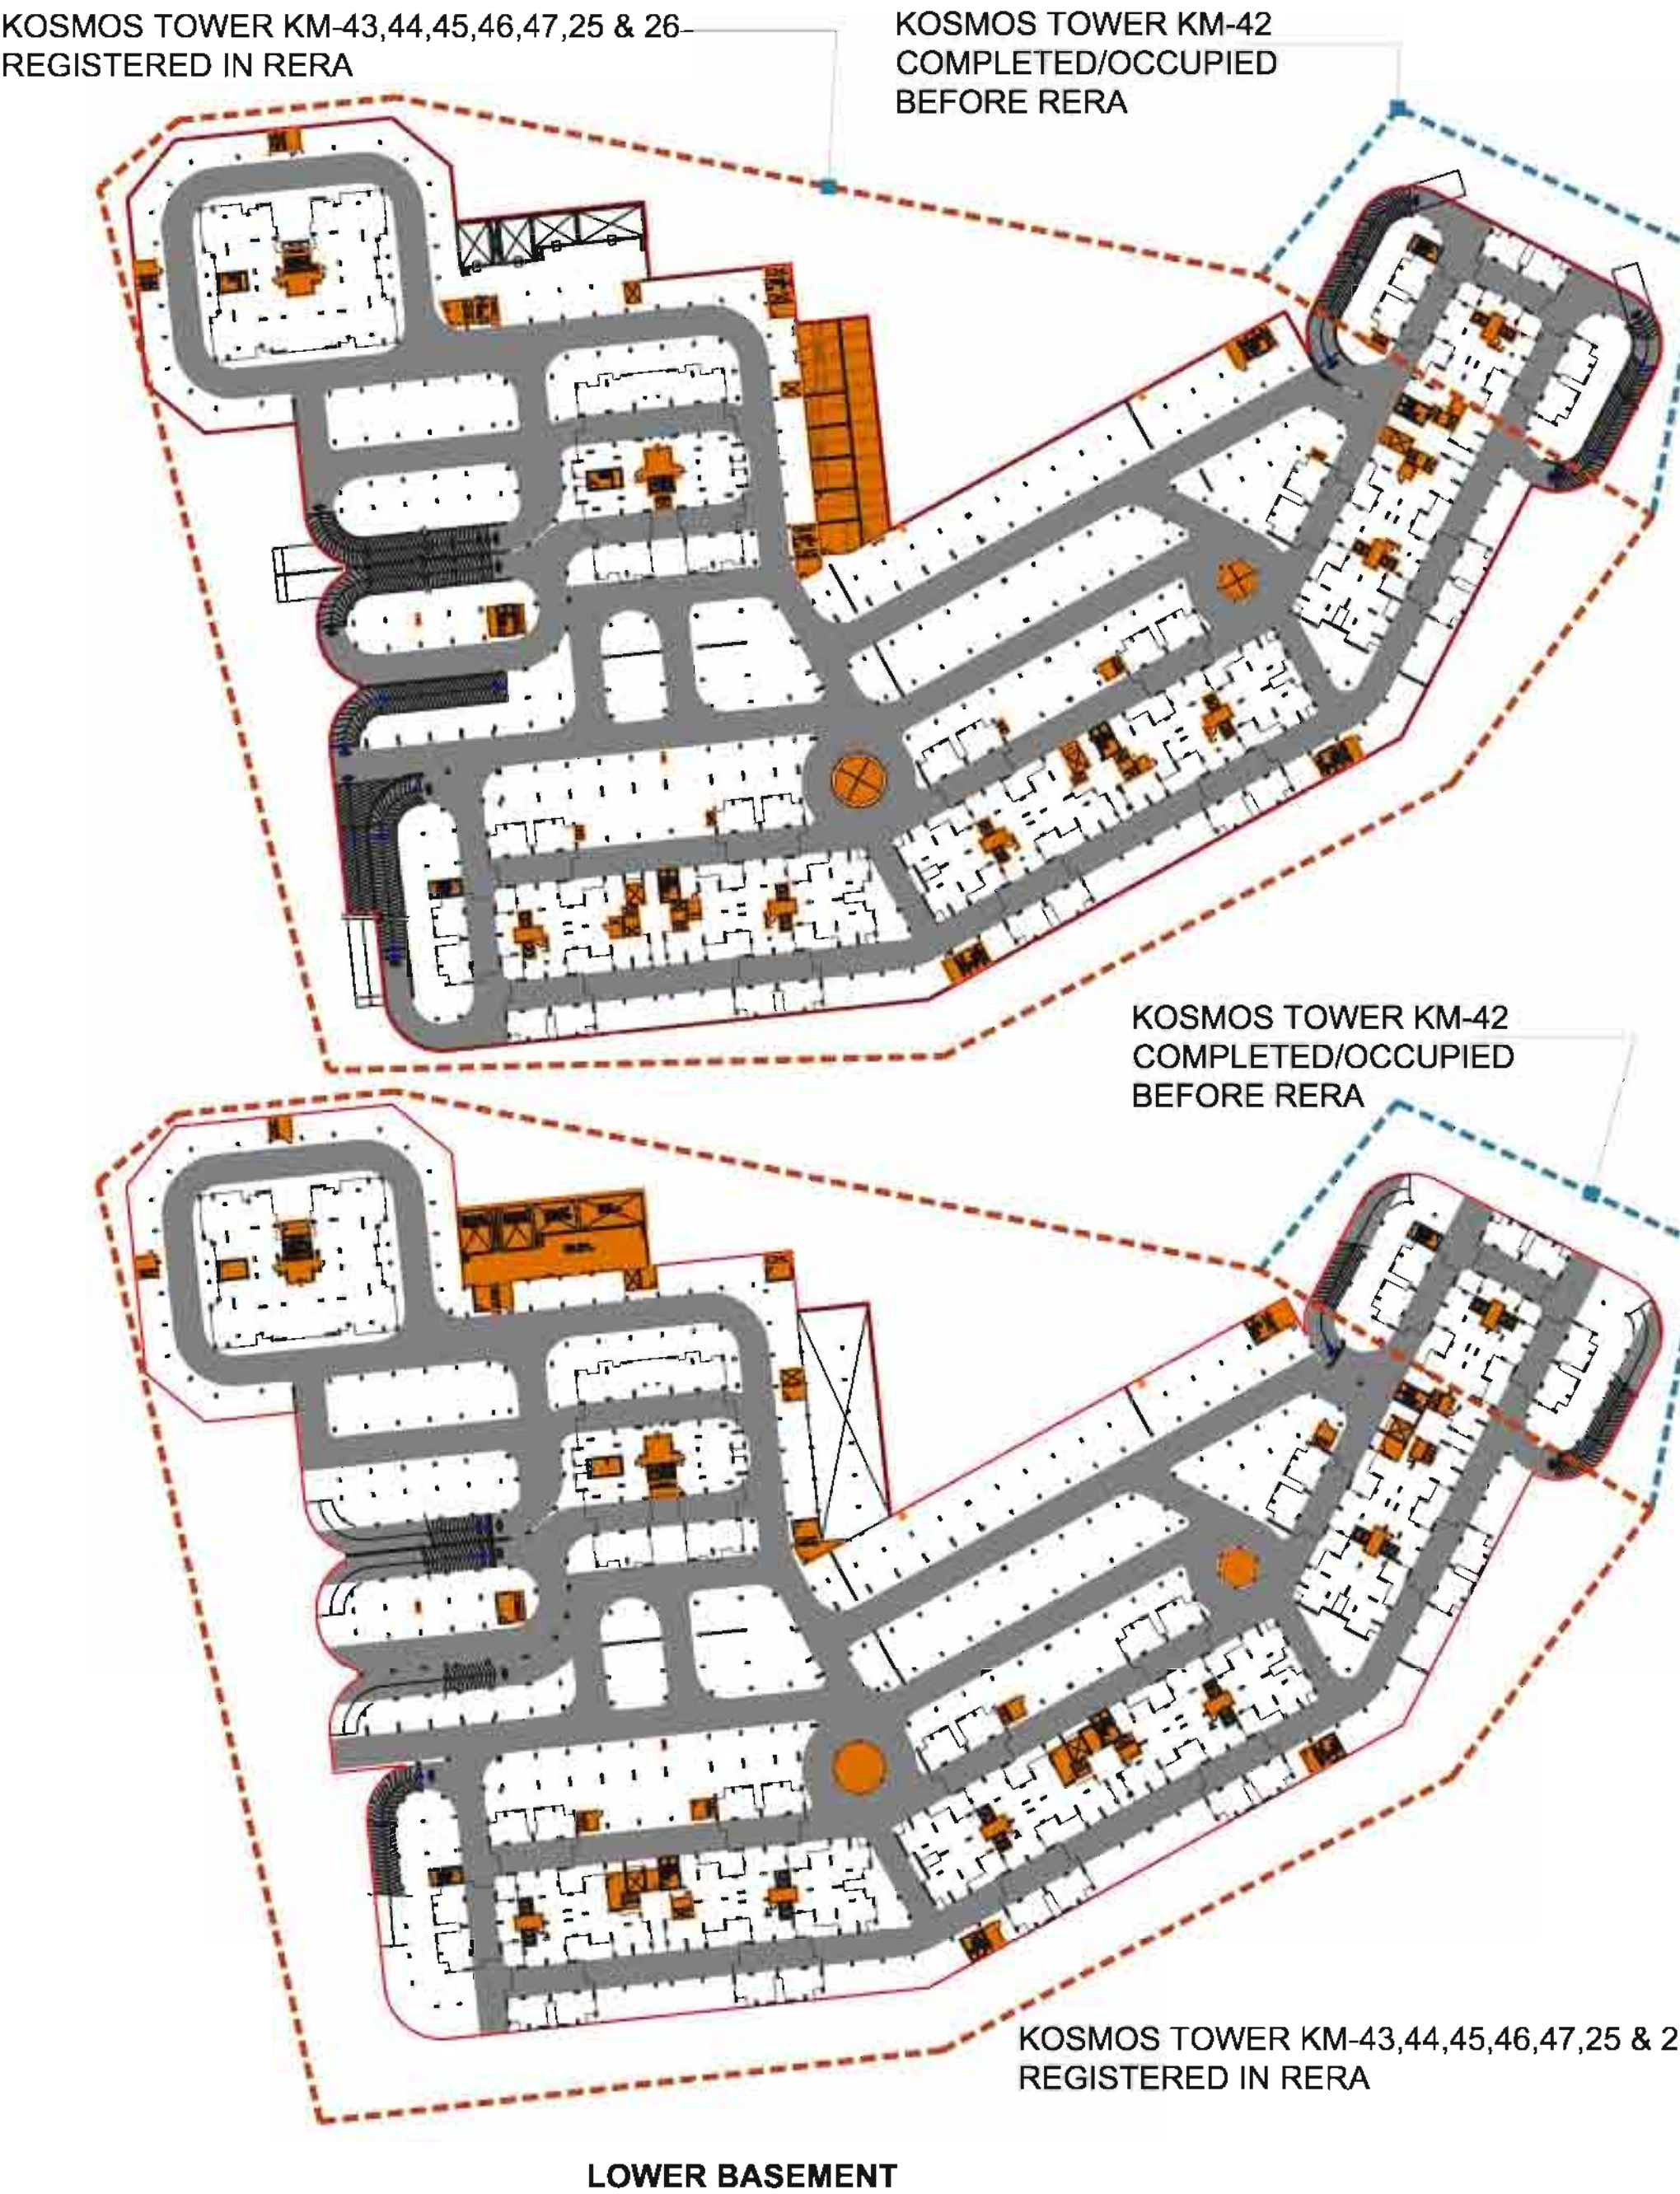


LOWER BASEMENT

KOSMOS A (B-37)

BASEMENT FLOOR PLANS

- A. TOTAL NO. OF COVERED CAR PARKING SLOTS/GARAGES CONSTRUCTED= 1264
 - B. CAR PARKING SLOTS/GARAGES RESERVED ALLOCATED TO SPECIFIC UNITS TILL DATE FOR UNITS= 825
 - C. CAR PARKING SLOTS/GARAGES AVAILABLE AS INDEPENDENT AREA FOR SALE / ALLOCATE IN FUTURE= 439
- NOTE 30 Sqmt. AREA PROVIDED PER CAR SLOT INCLUDES AREA OF DRIVEWAY,RAMPS,INCIDENTAL SPACES ETC.

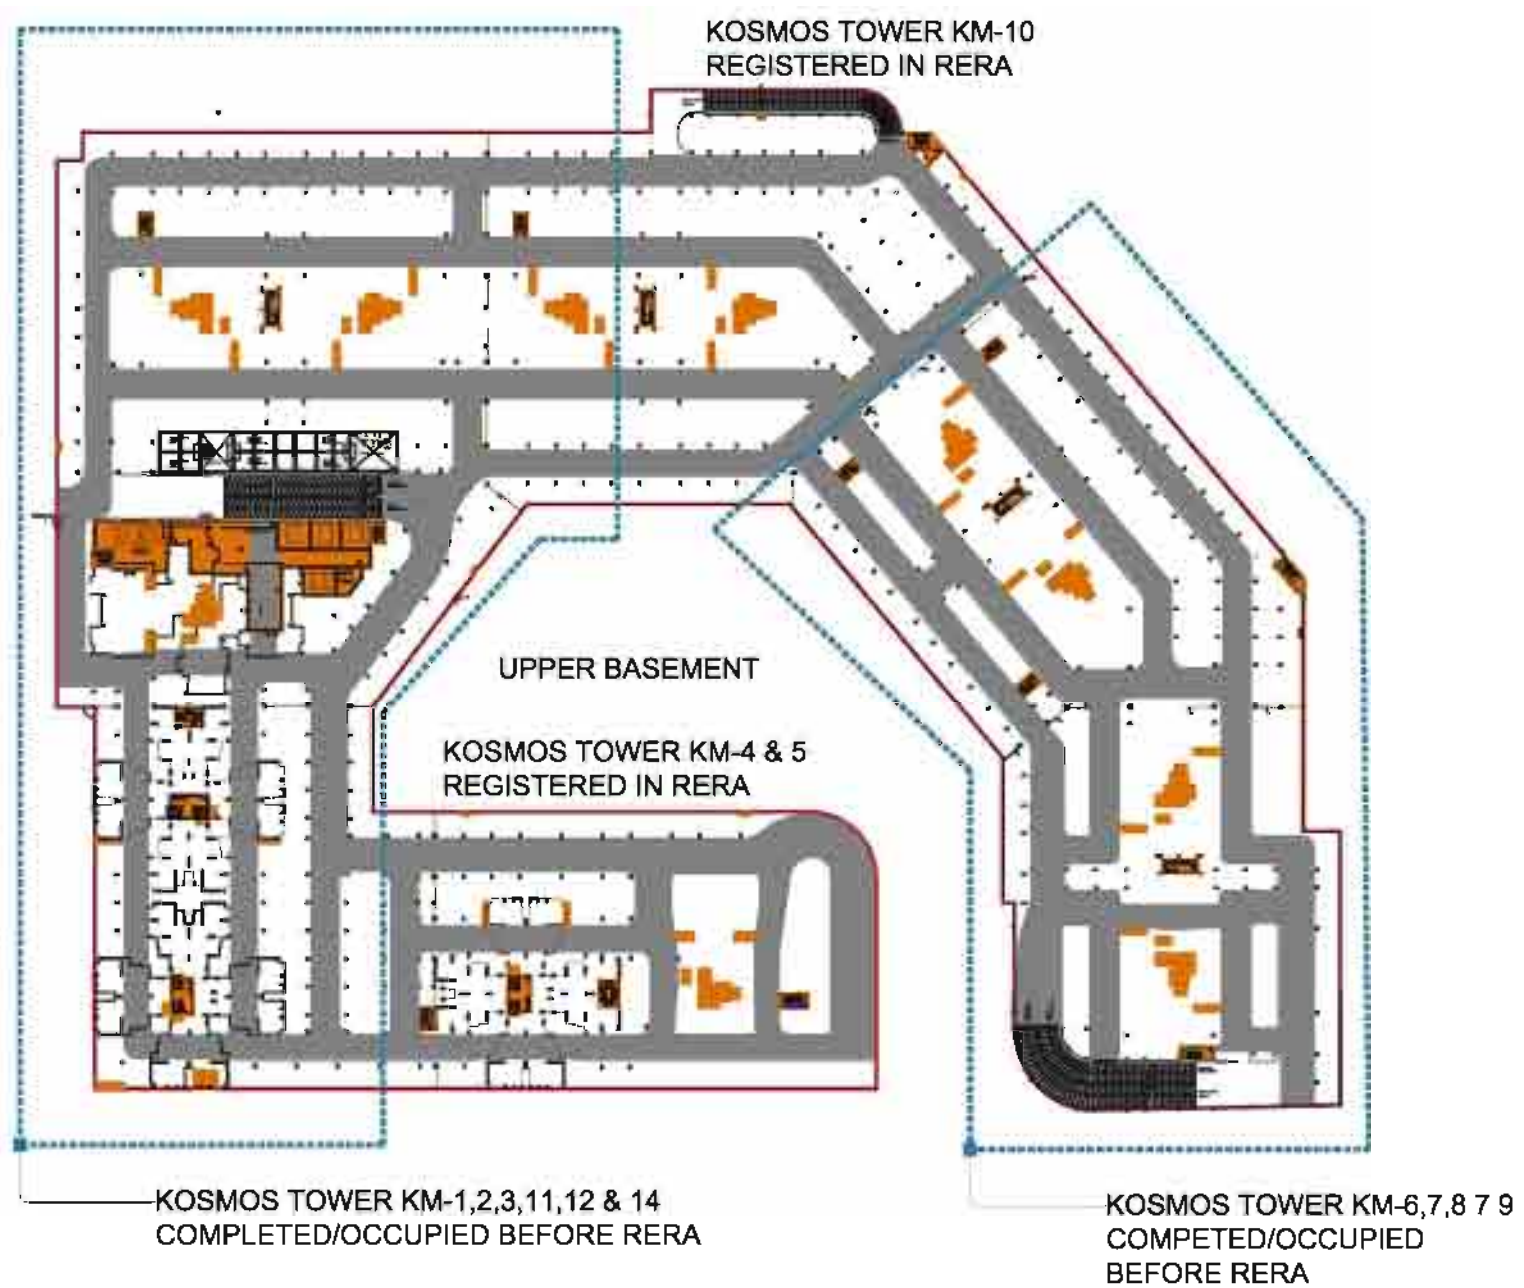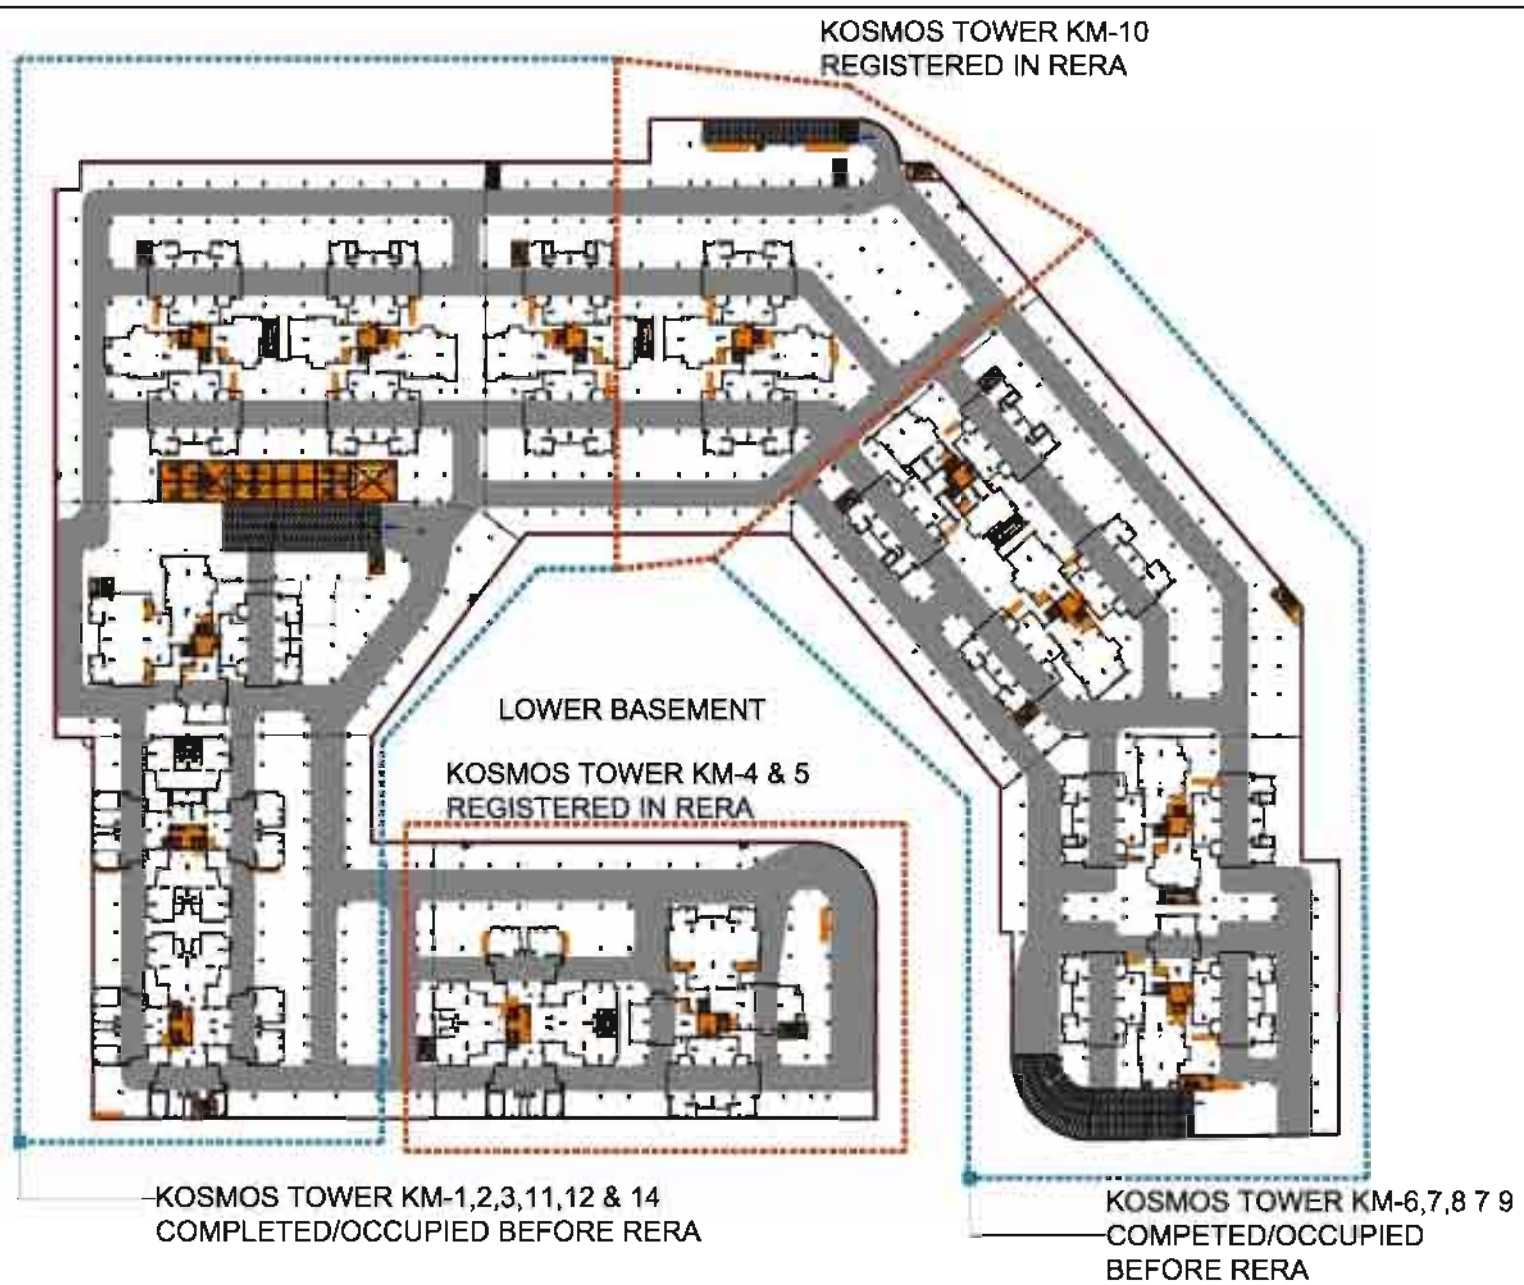

KOSMOS A (B-38)

BASEMENT FLOOR PLANS


A. TOTAL NO. OF COVERED CAR PARKING SLOTS/GARAGES CONSTRUCTED= 505


B. CAR PARKING SLOTS/GARAGES RESERVED ALLOCATED TO SPECIFIC UNITS TILL DATE FOR UNITS= 338


C. CAR PARKING SLOTS/GARAGES AVAILABLE AS INDEPENDENT AREA FOR SALE/ ALLOCATE IN FUTURE= 167

NOTE 30 Sqmt. AREA PROVIDED PER CAR SLOT INCLUDES AREA OF DRIVEWAY,RAMPS,INCIDENTAL SPACES ETC.




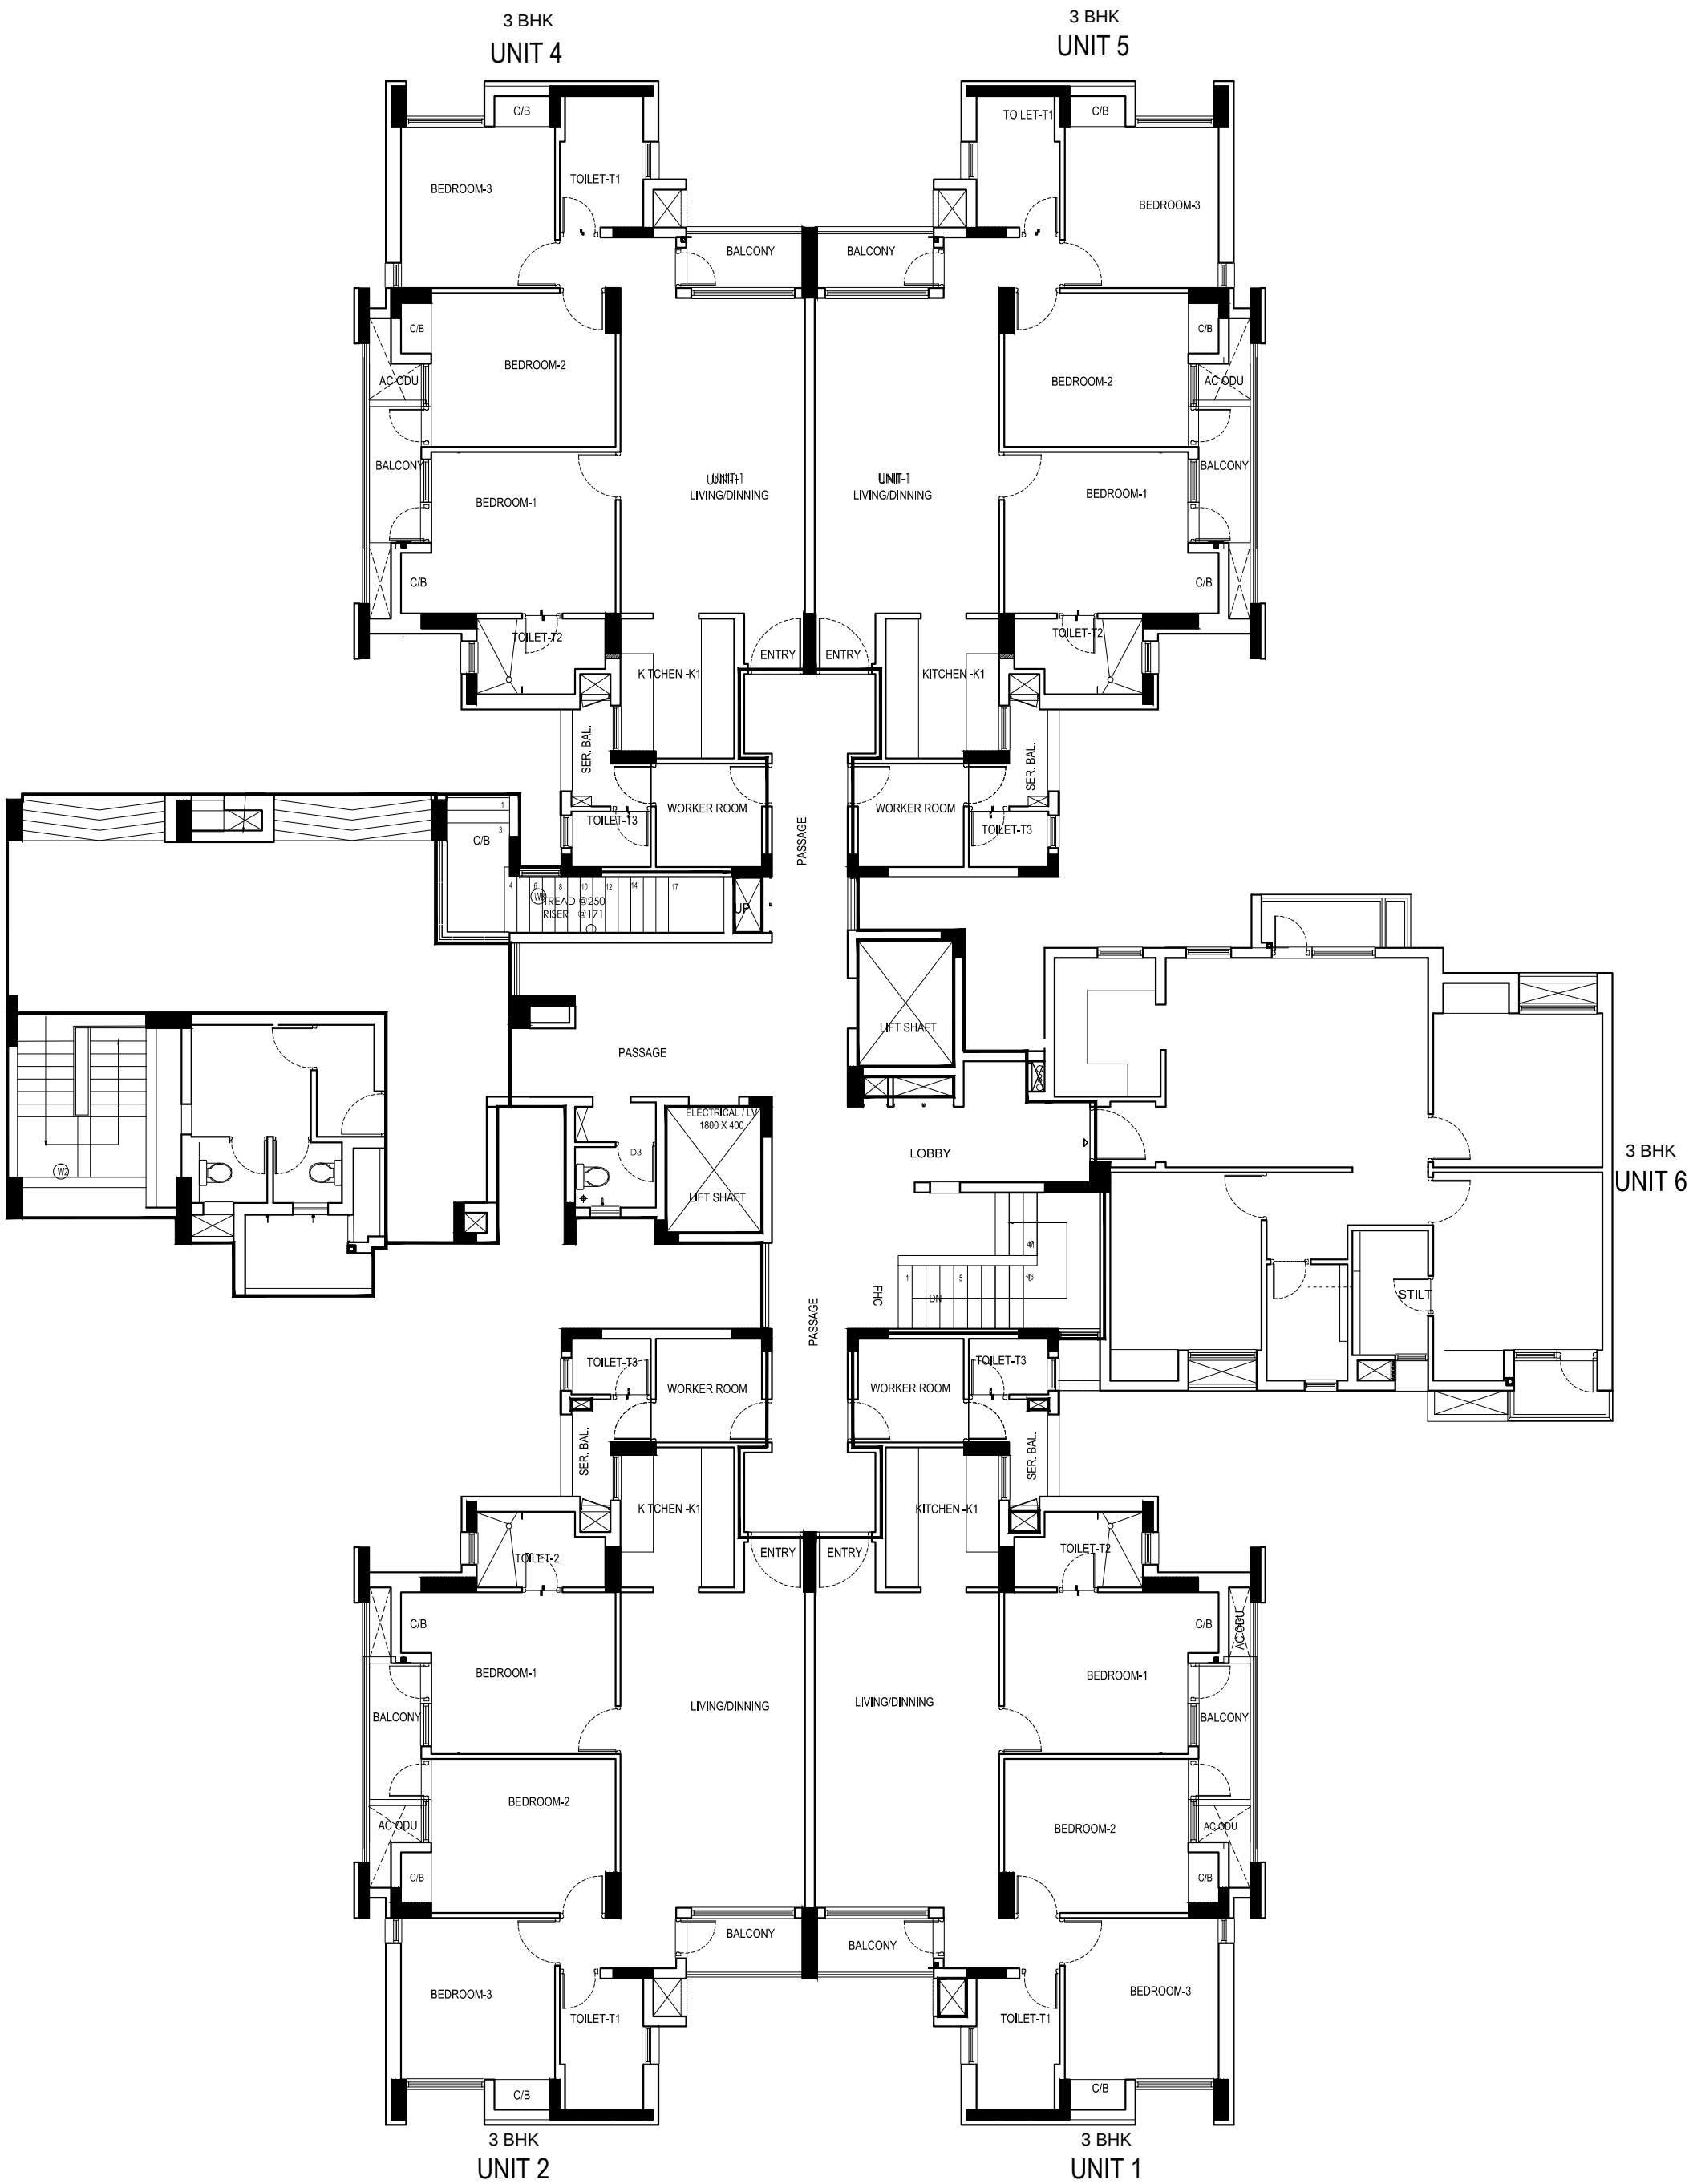

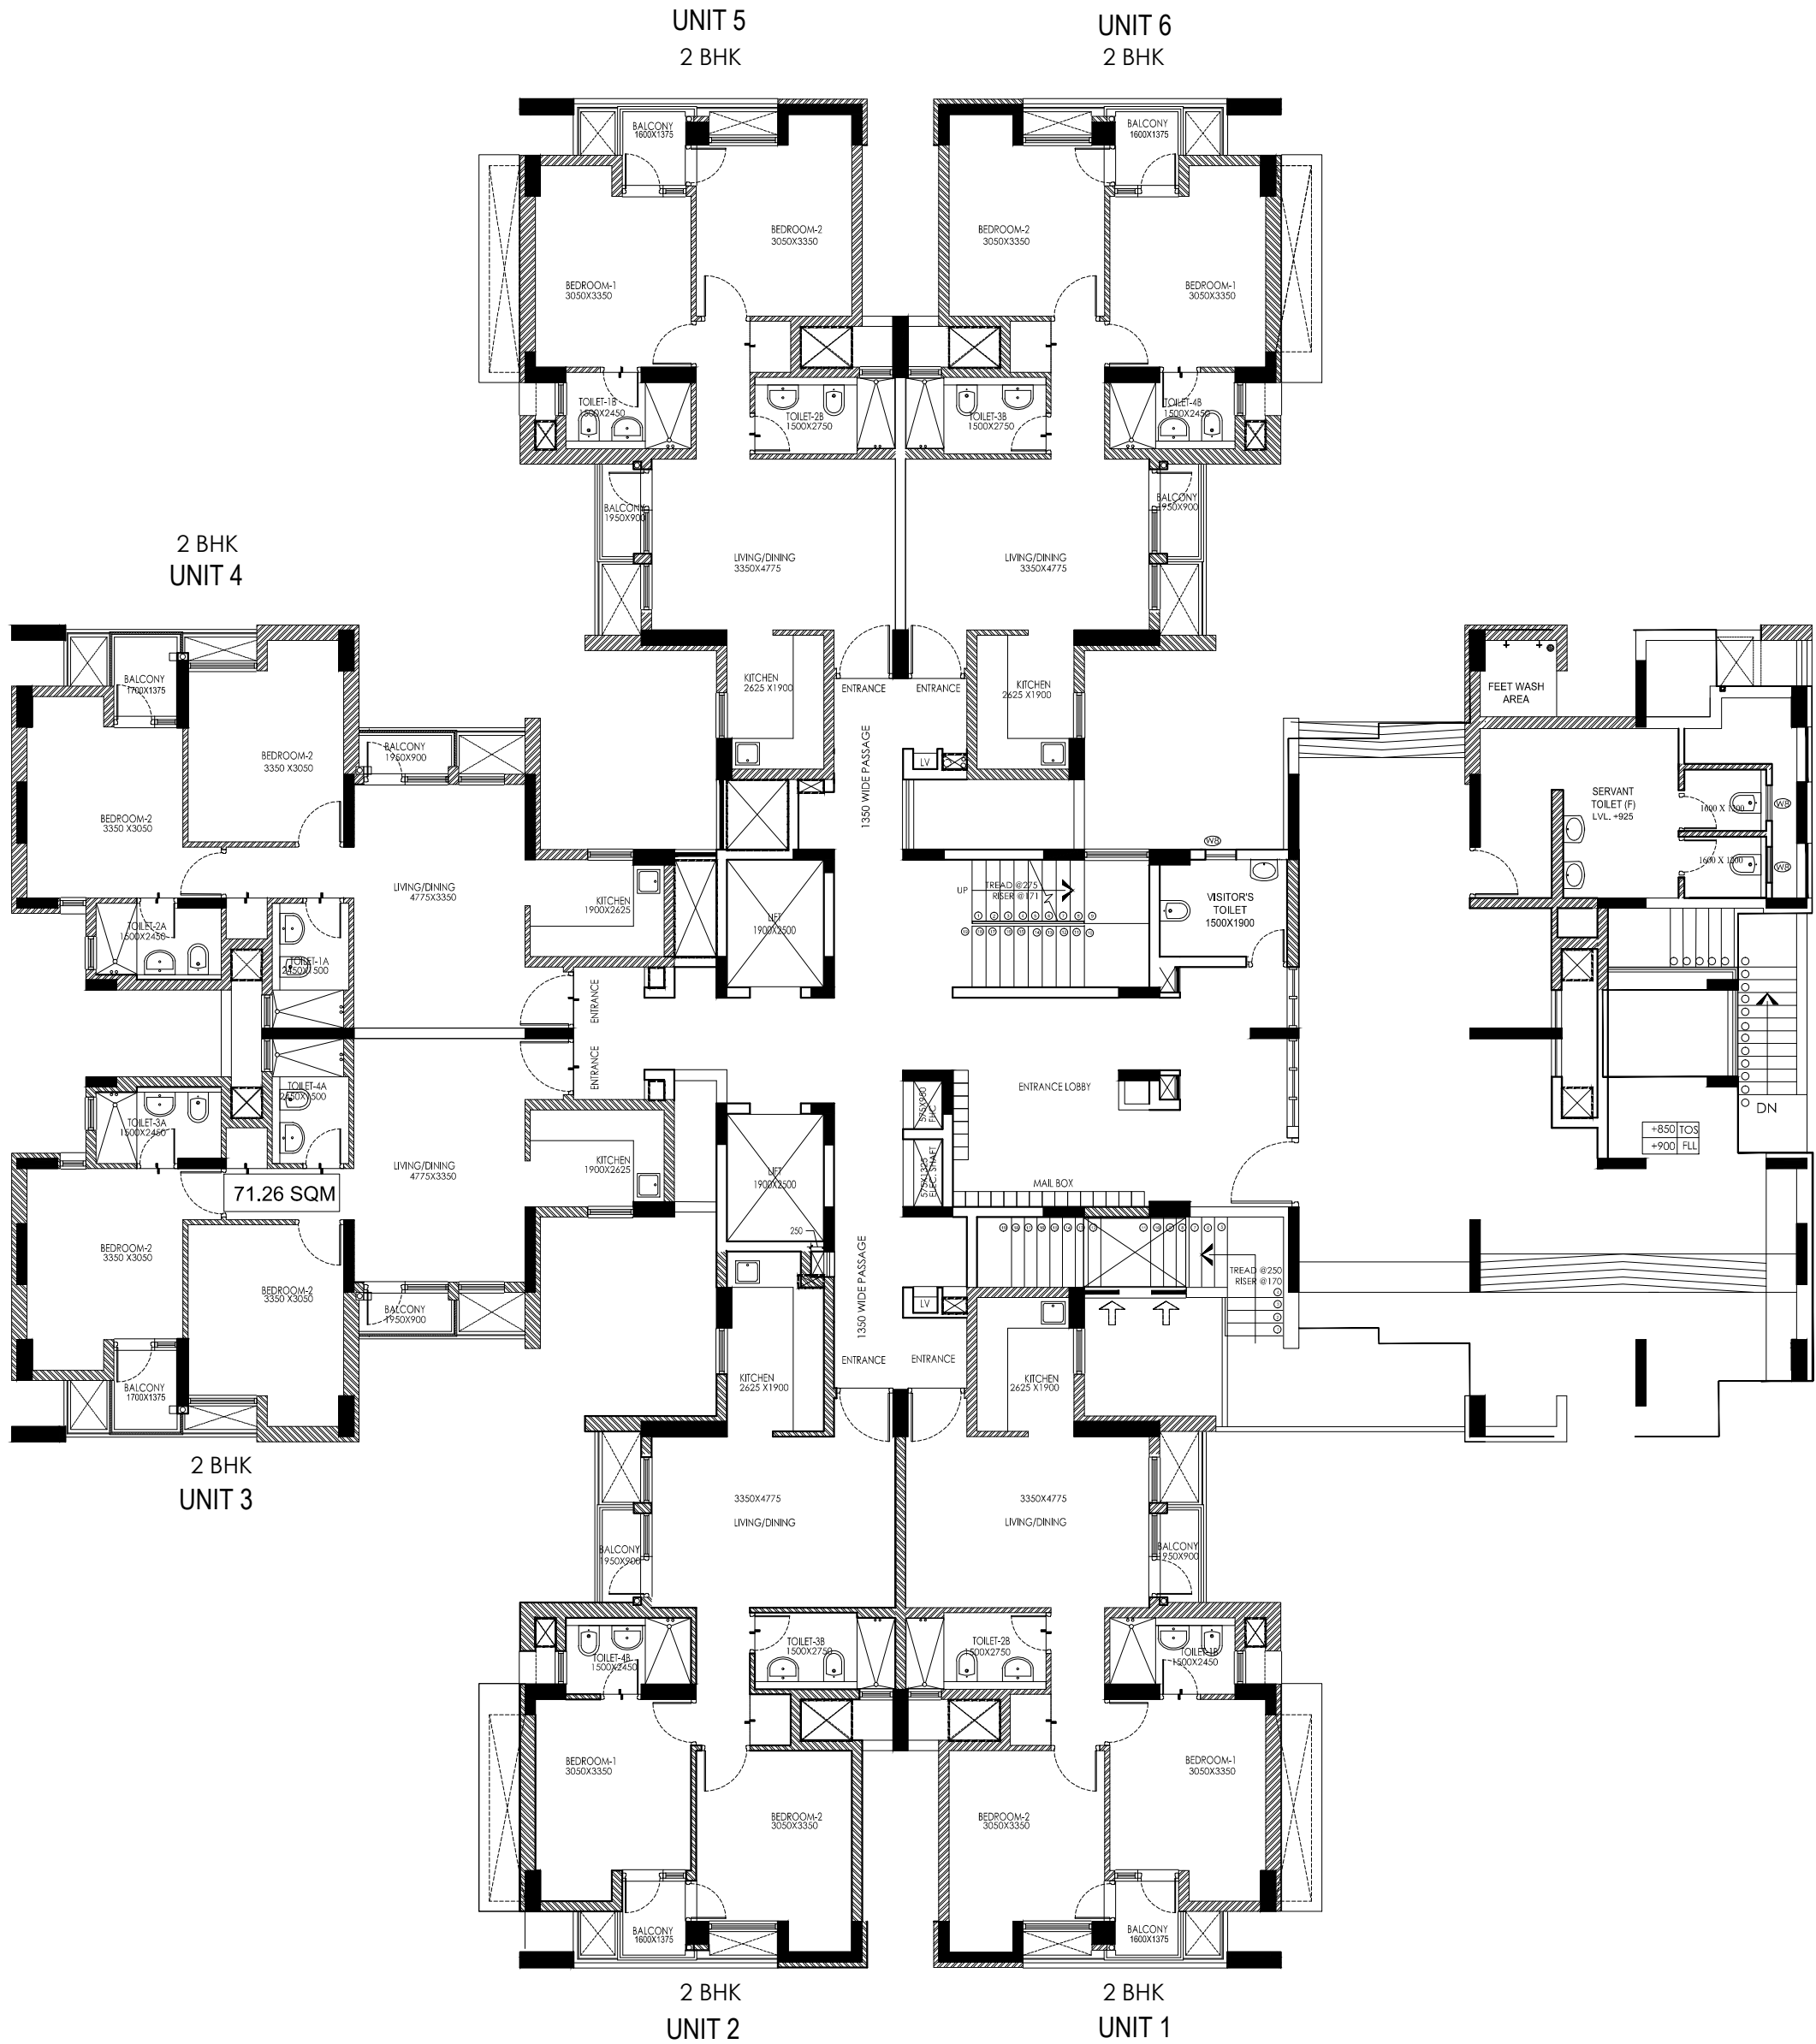

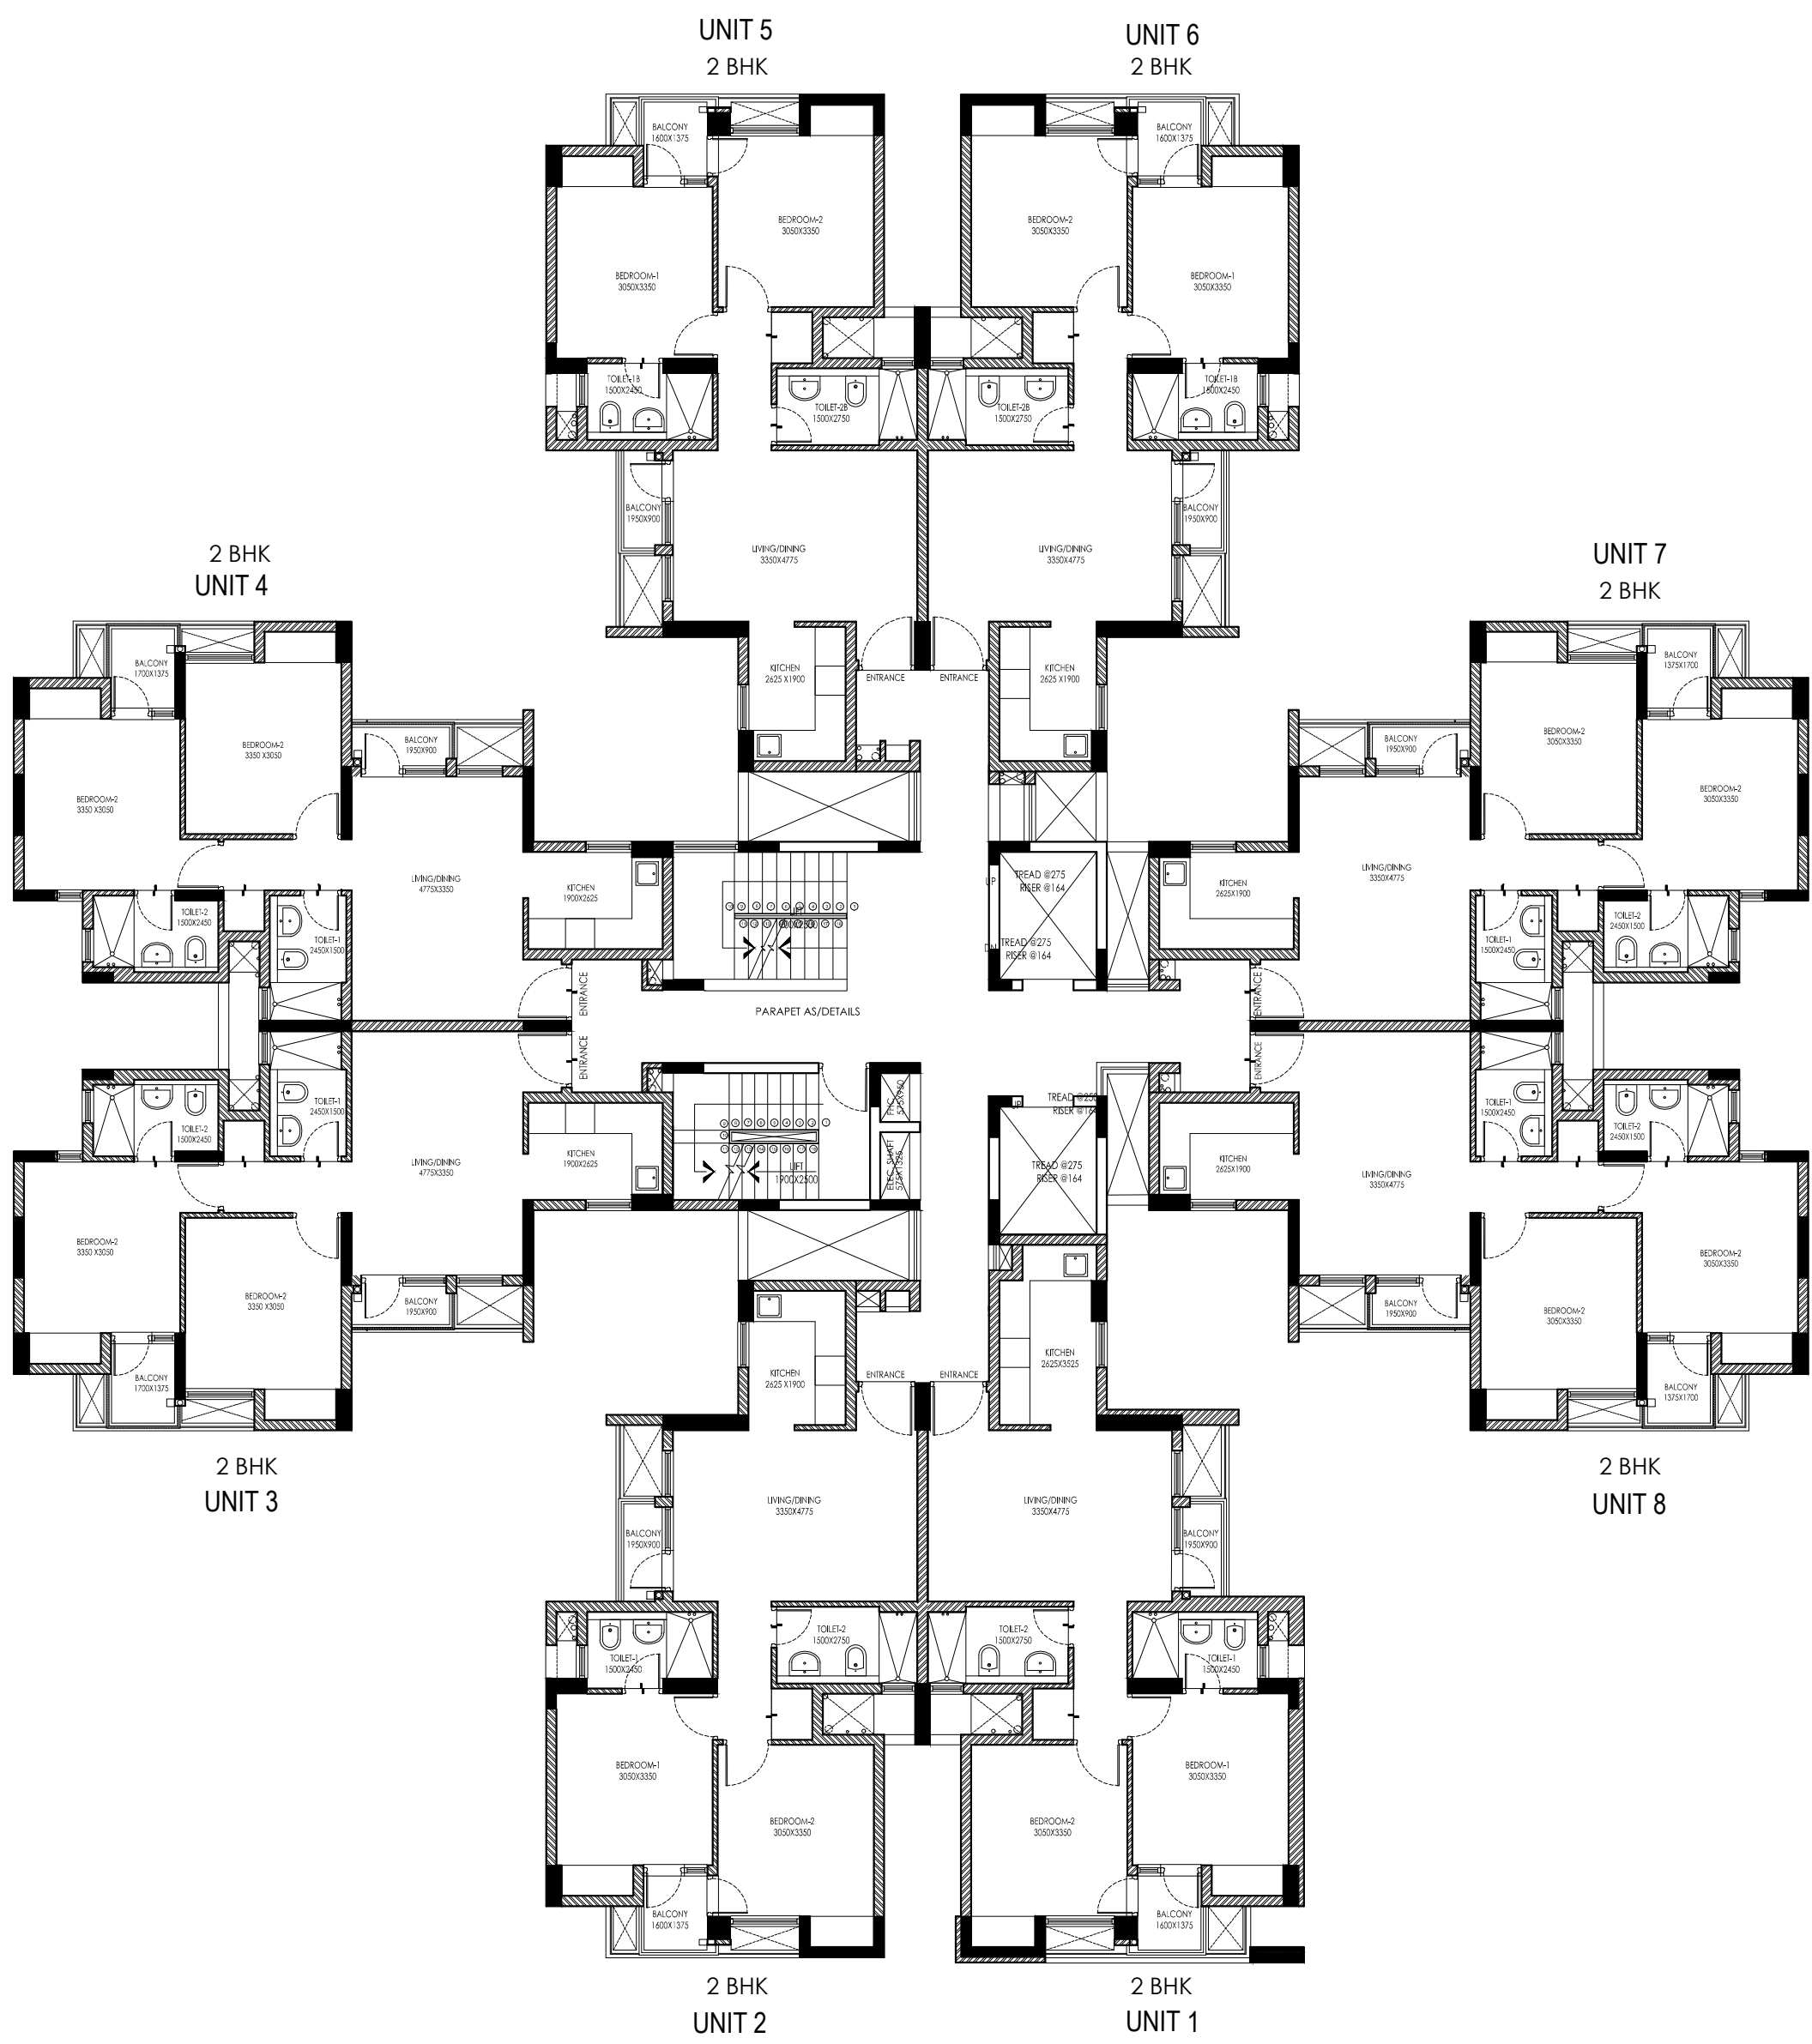



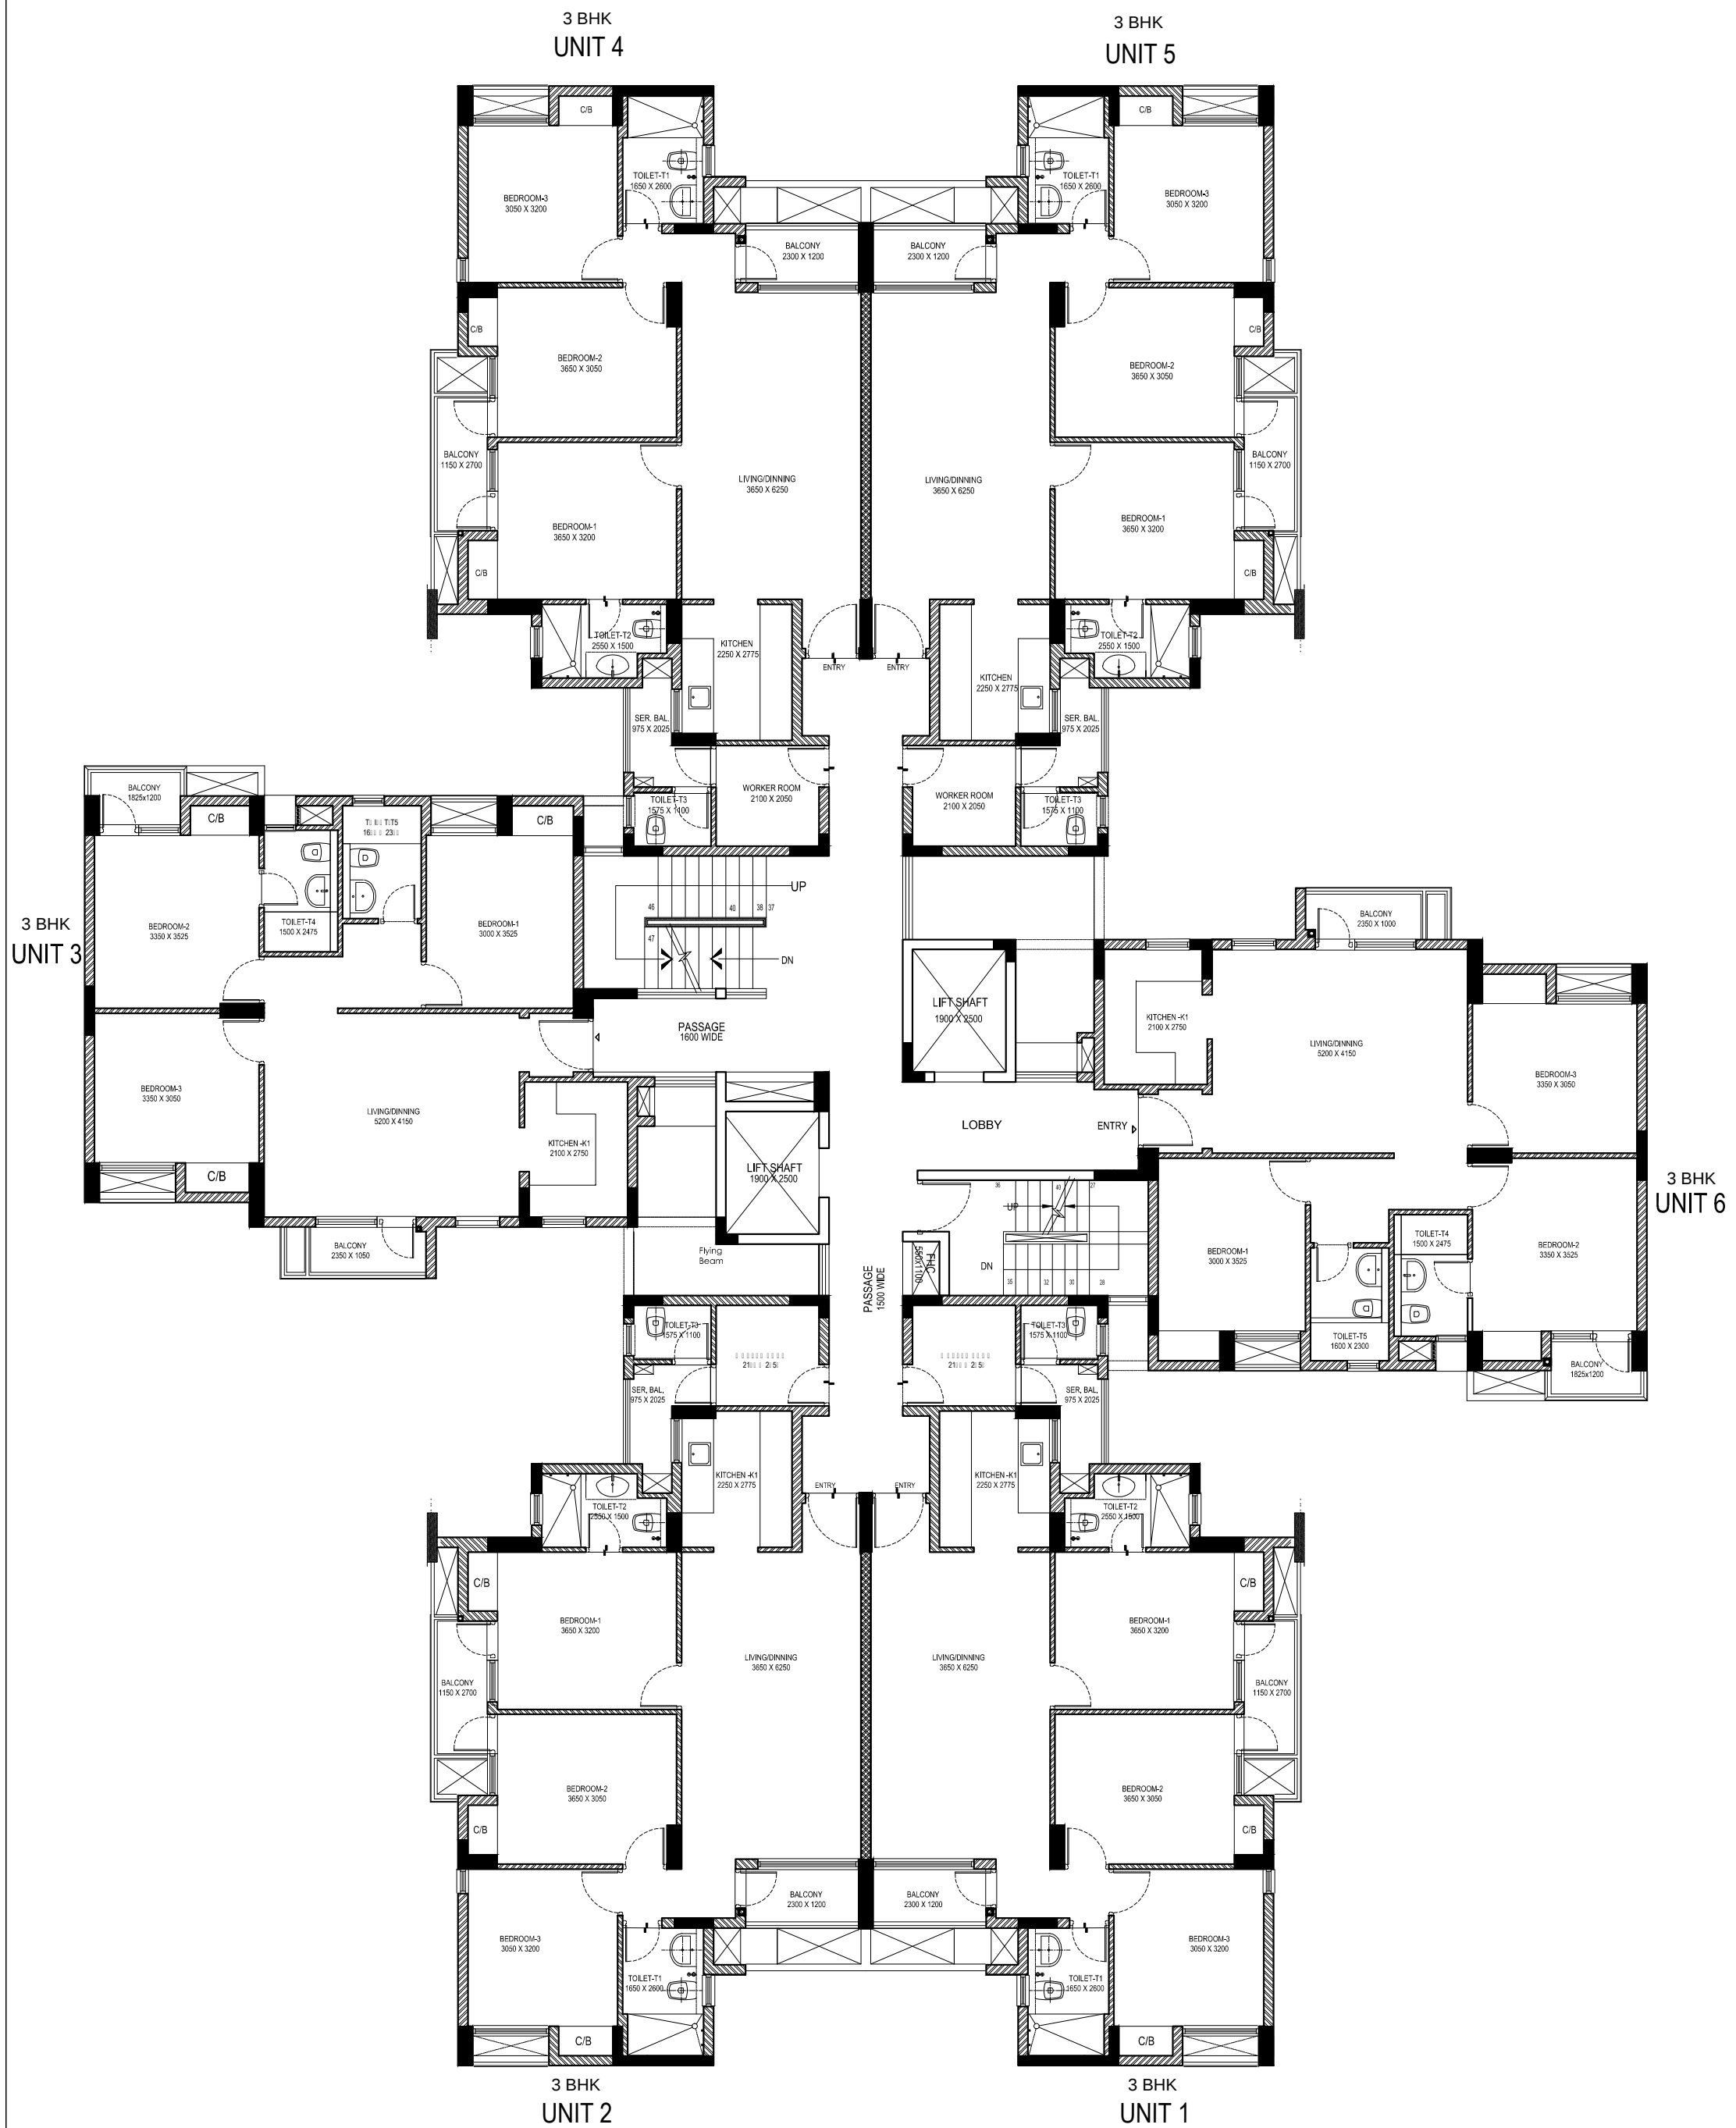

3 BHK
UNIT 4

3 BHK
UNIT 5

3 BHK
UNIT 3

3 BHK
UNIT 6

3 BHK
UNIT 2

3 BHK
UNIT 1



3 BHK
UNIT 4


3 BHK
UNIT 5


3 BHK
UNIT 6


3 BHK
UNIT 3


3 BHK
UNIT 2

3 BHK
UNIT 1

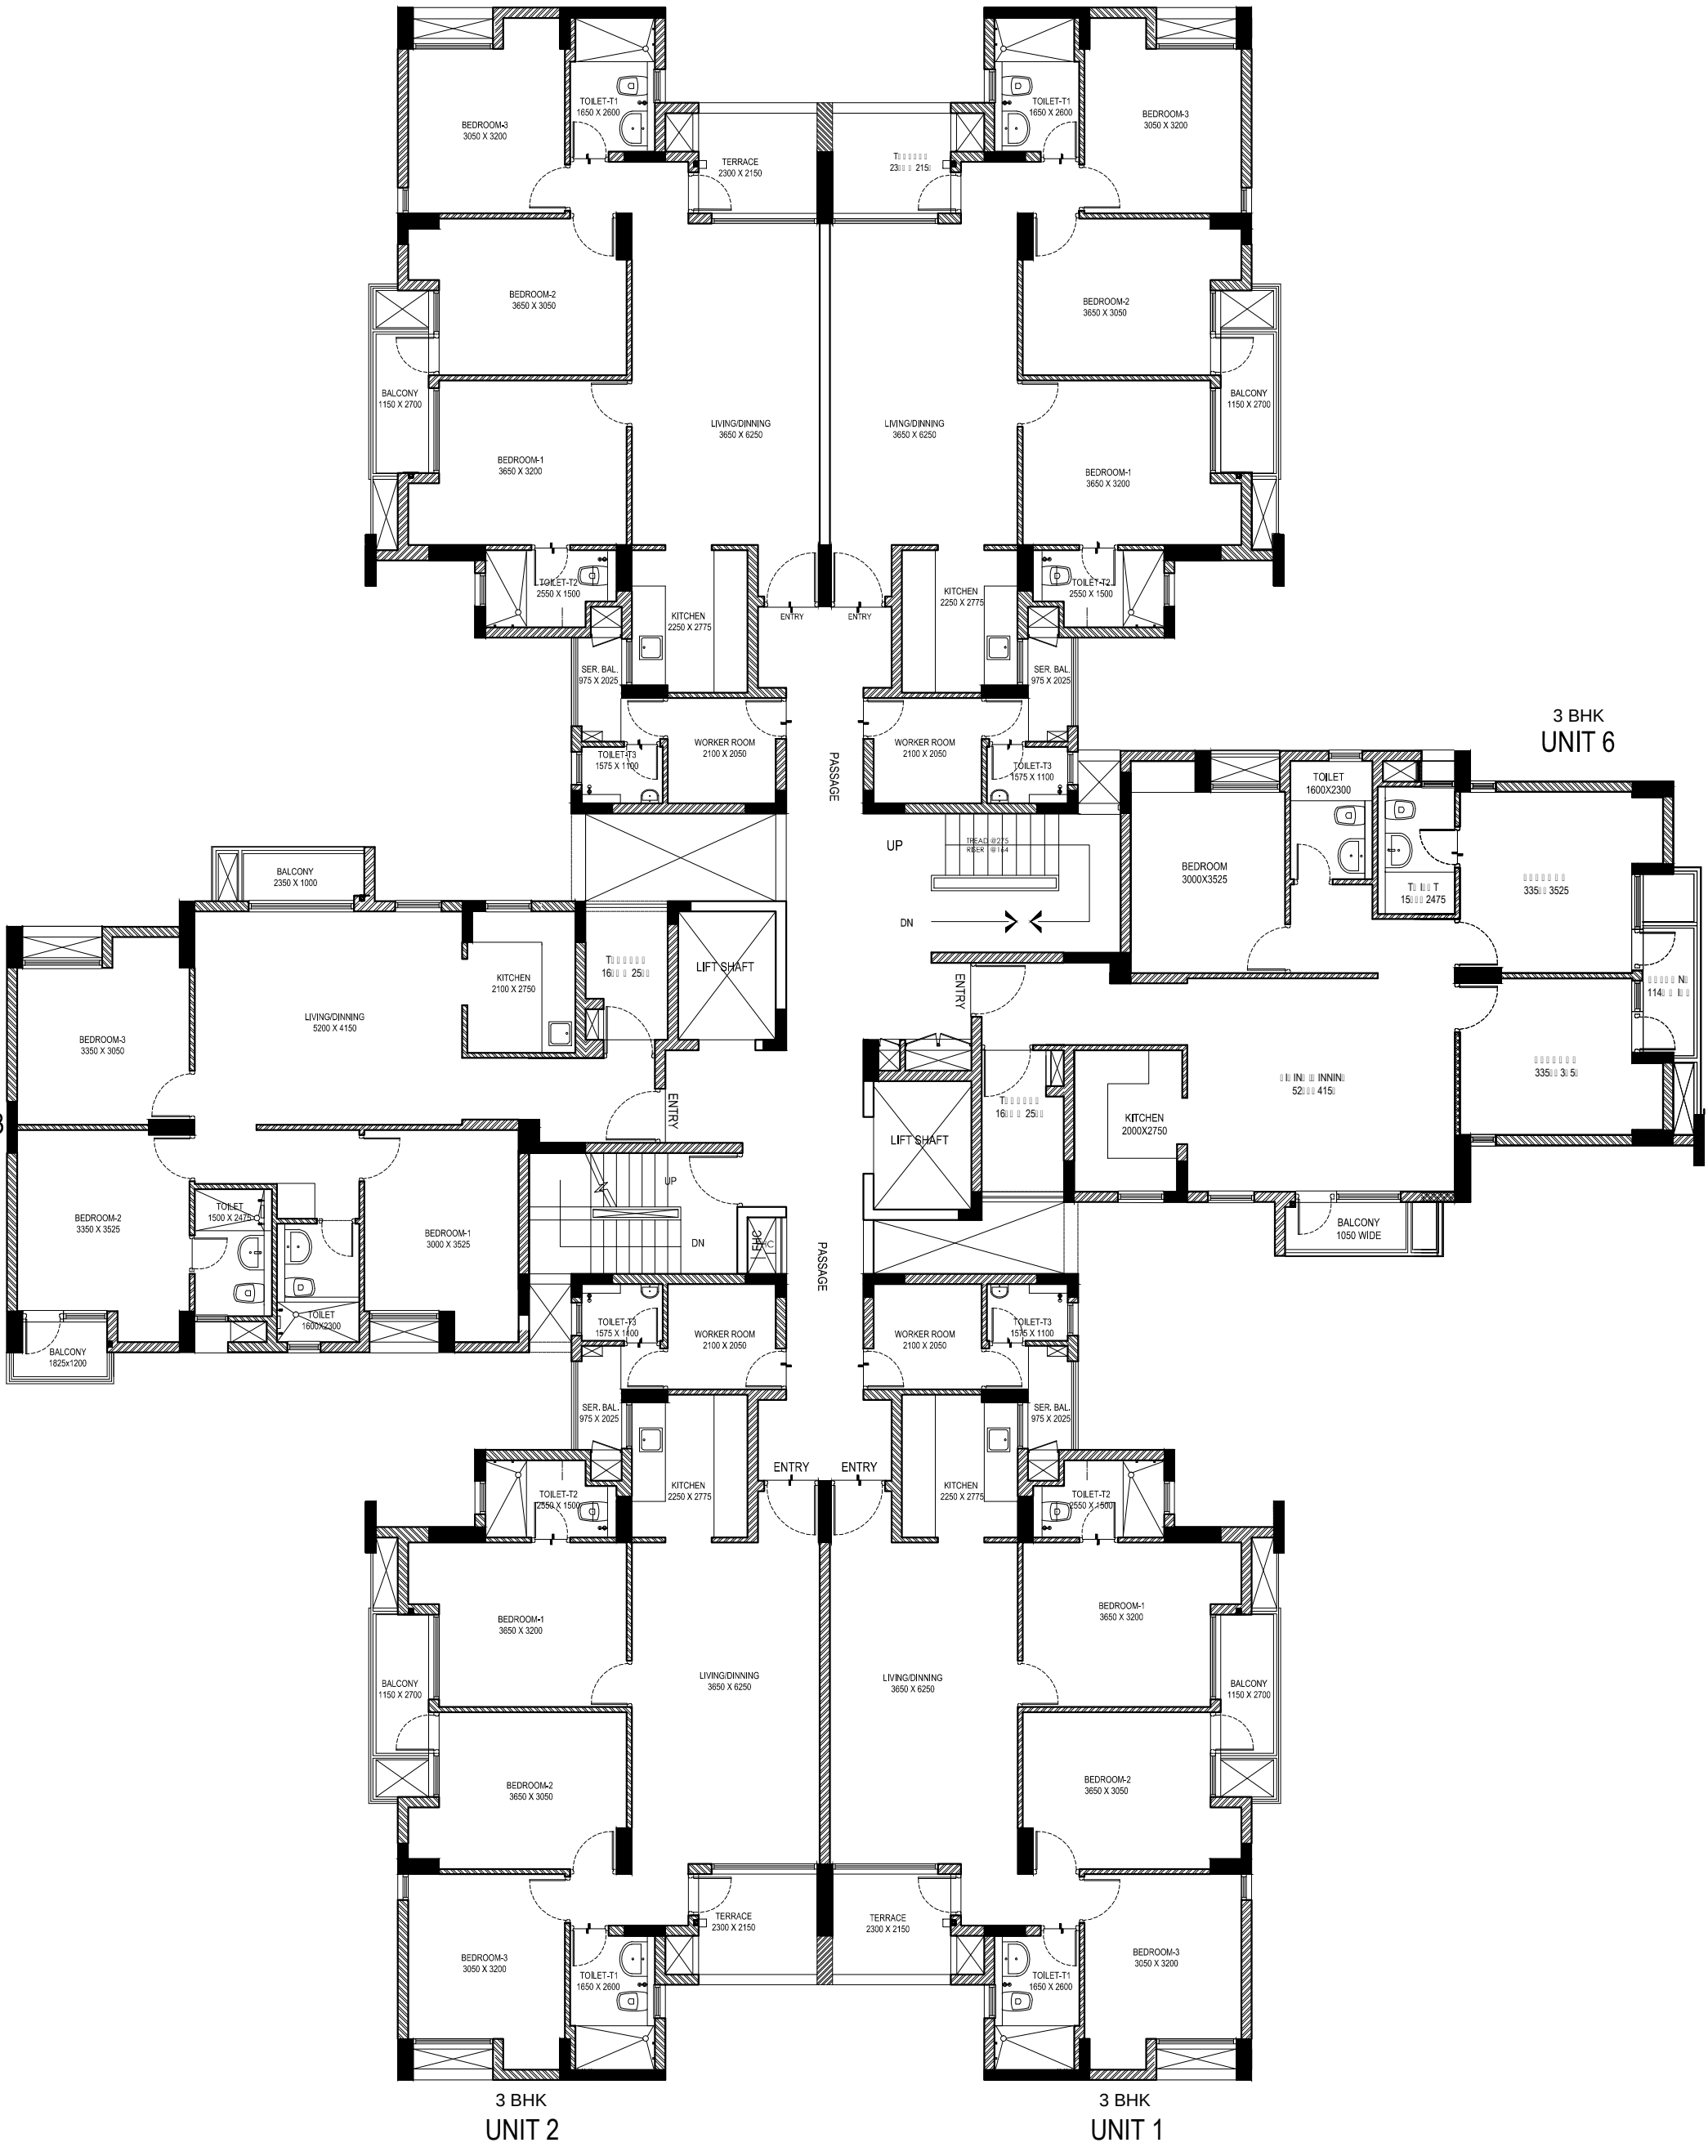

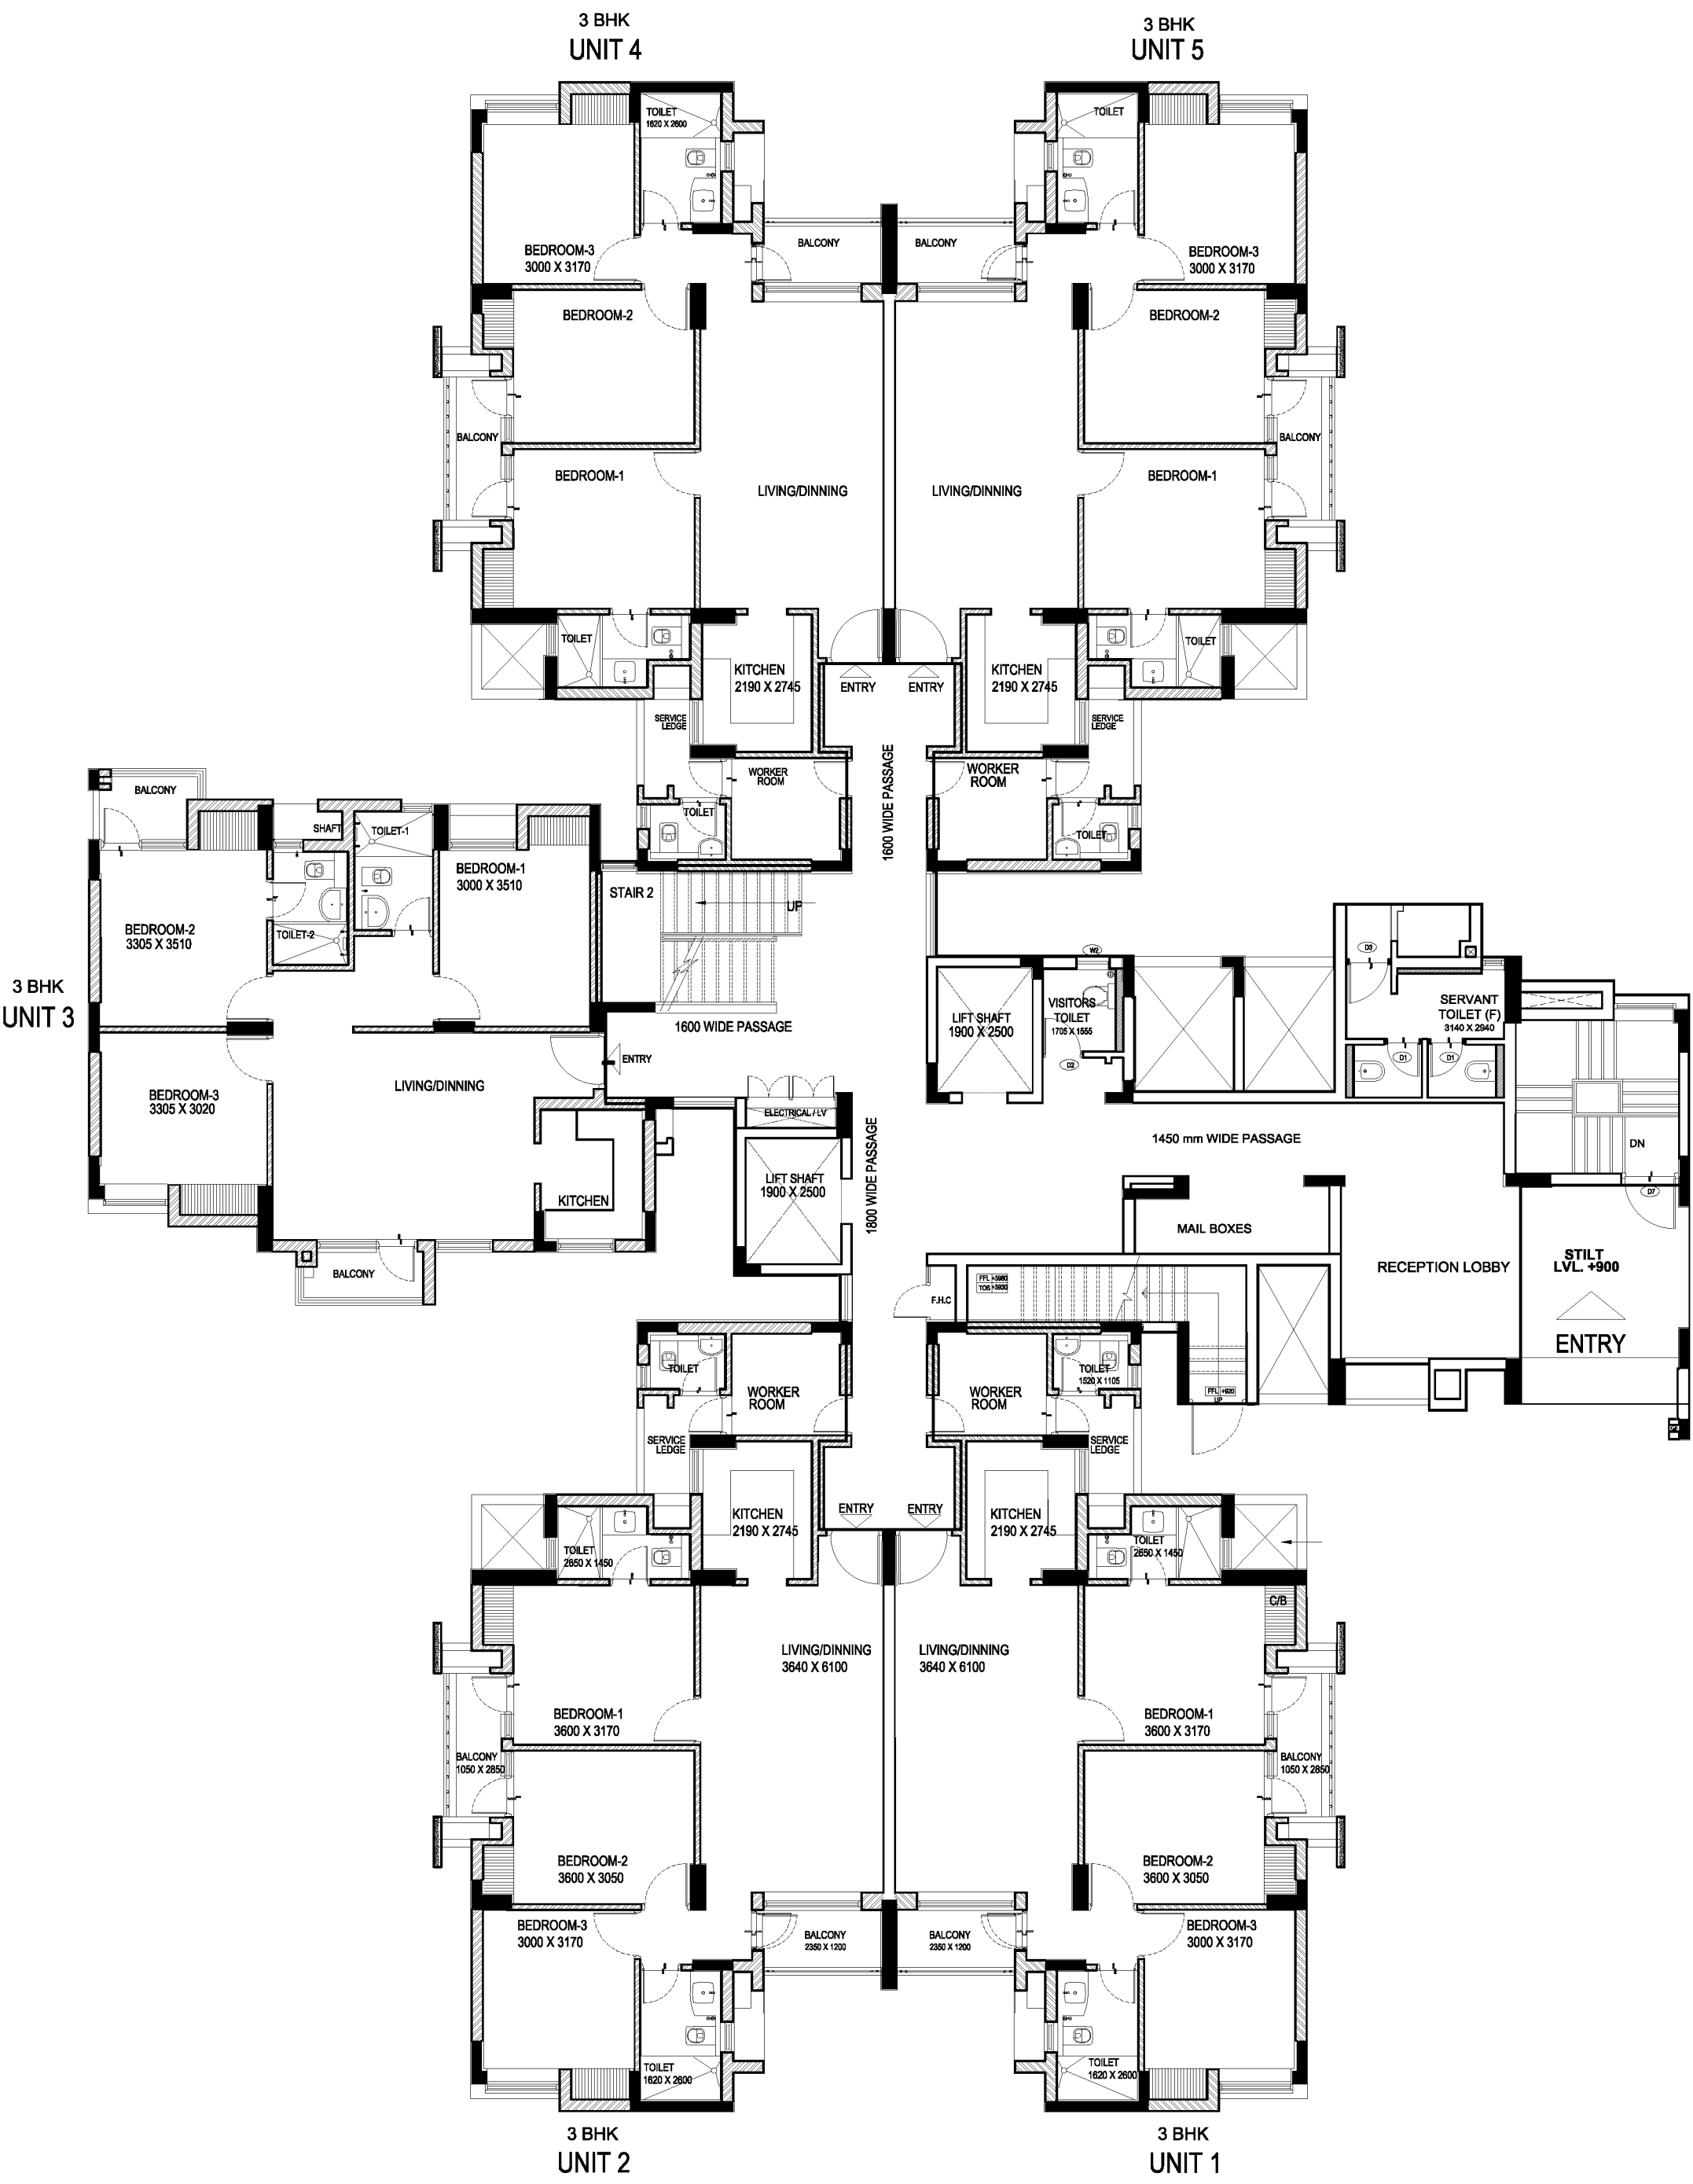


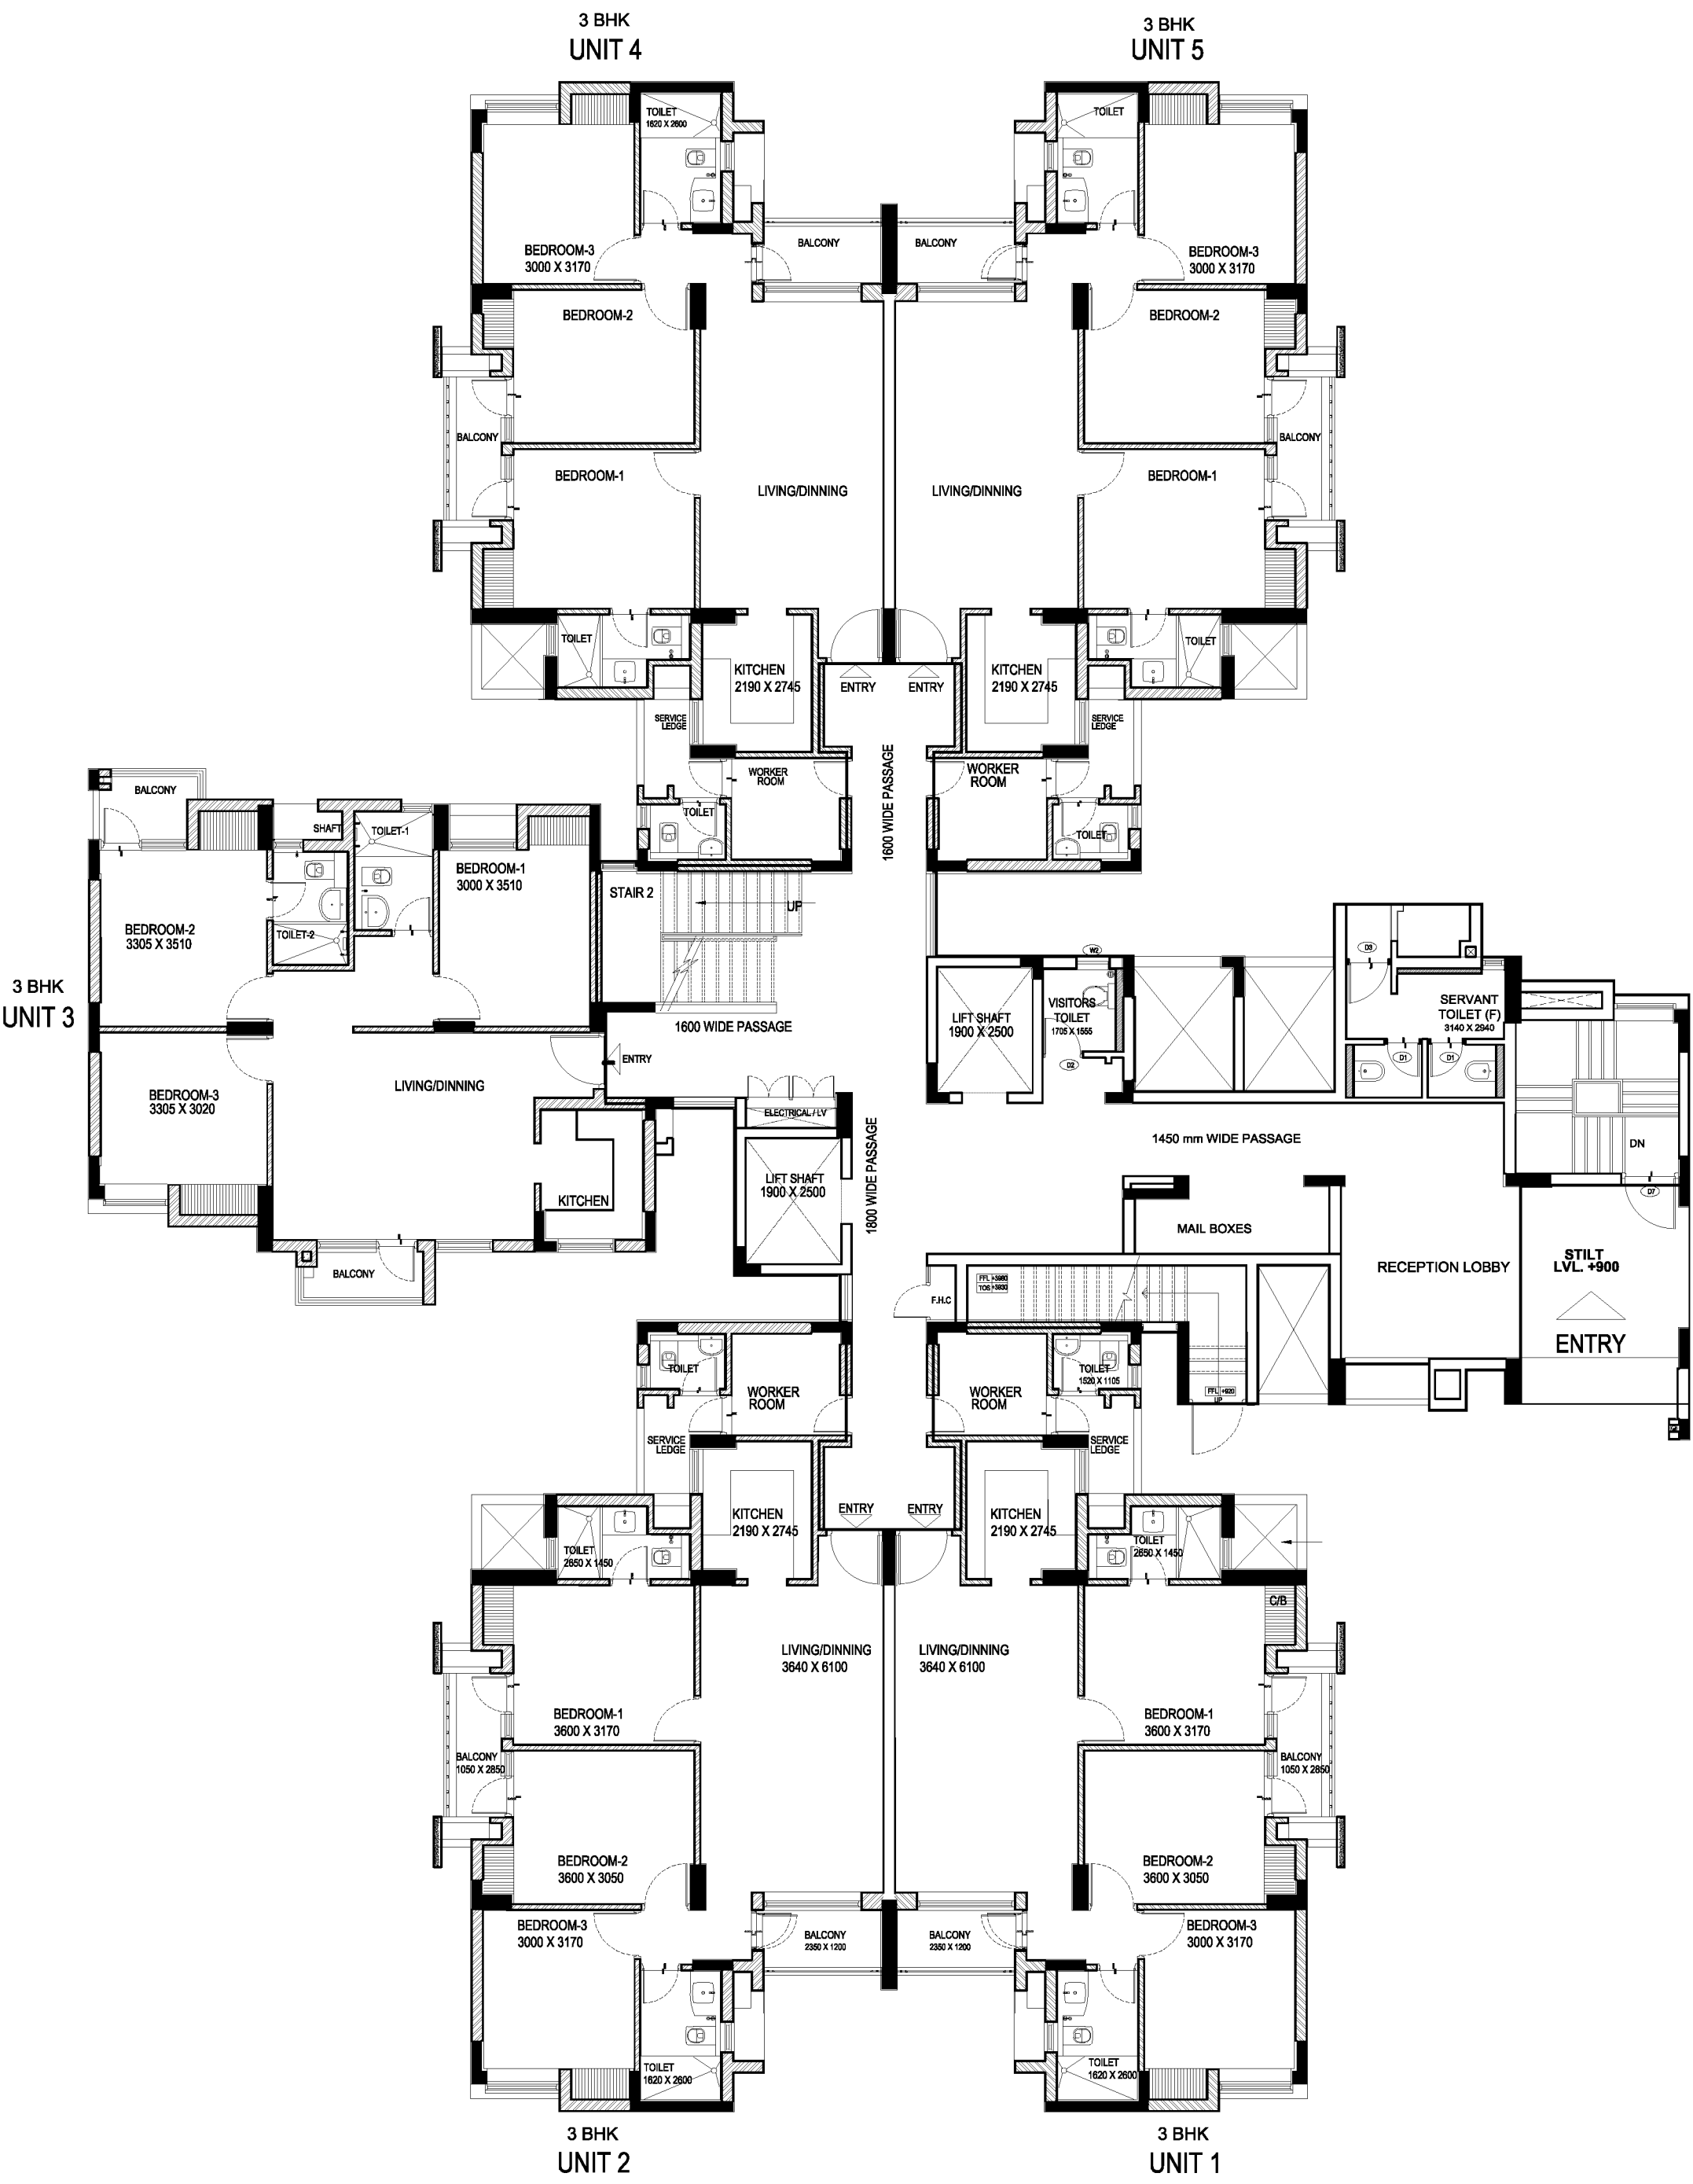


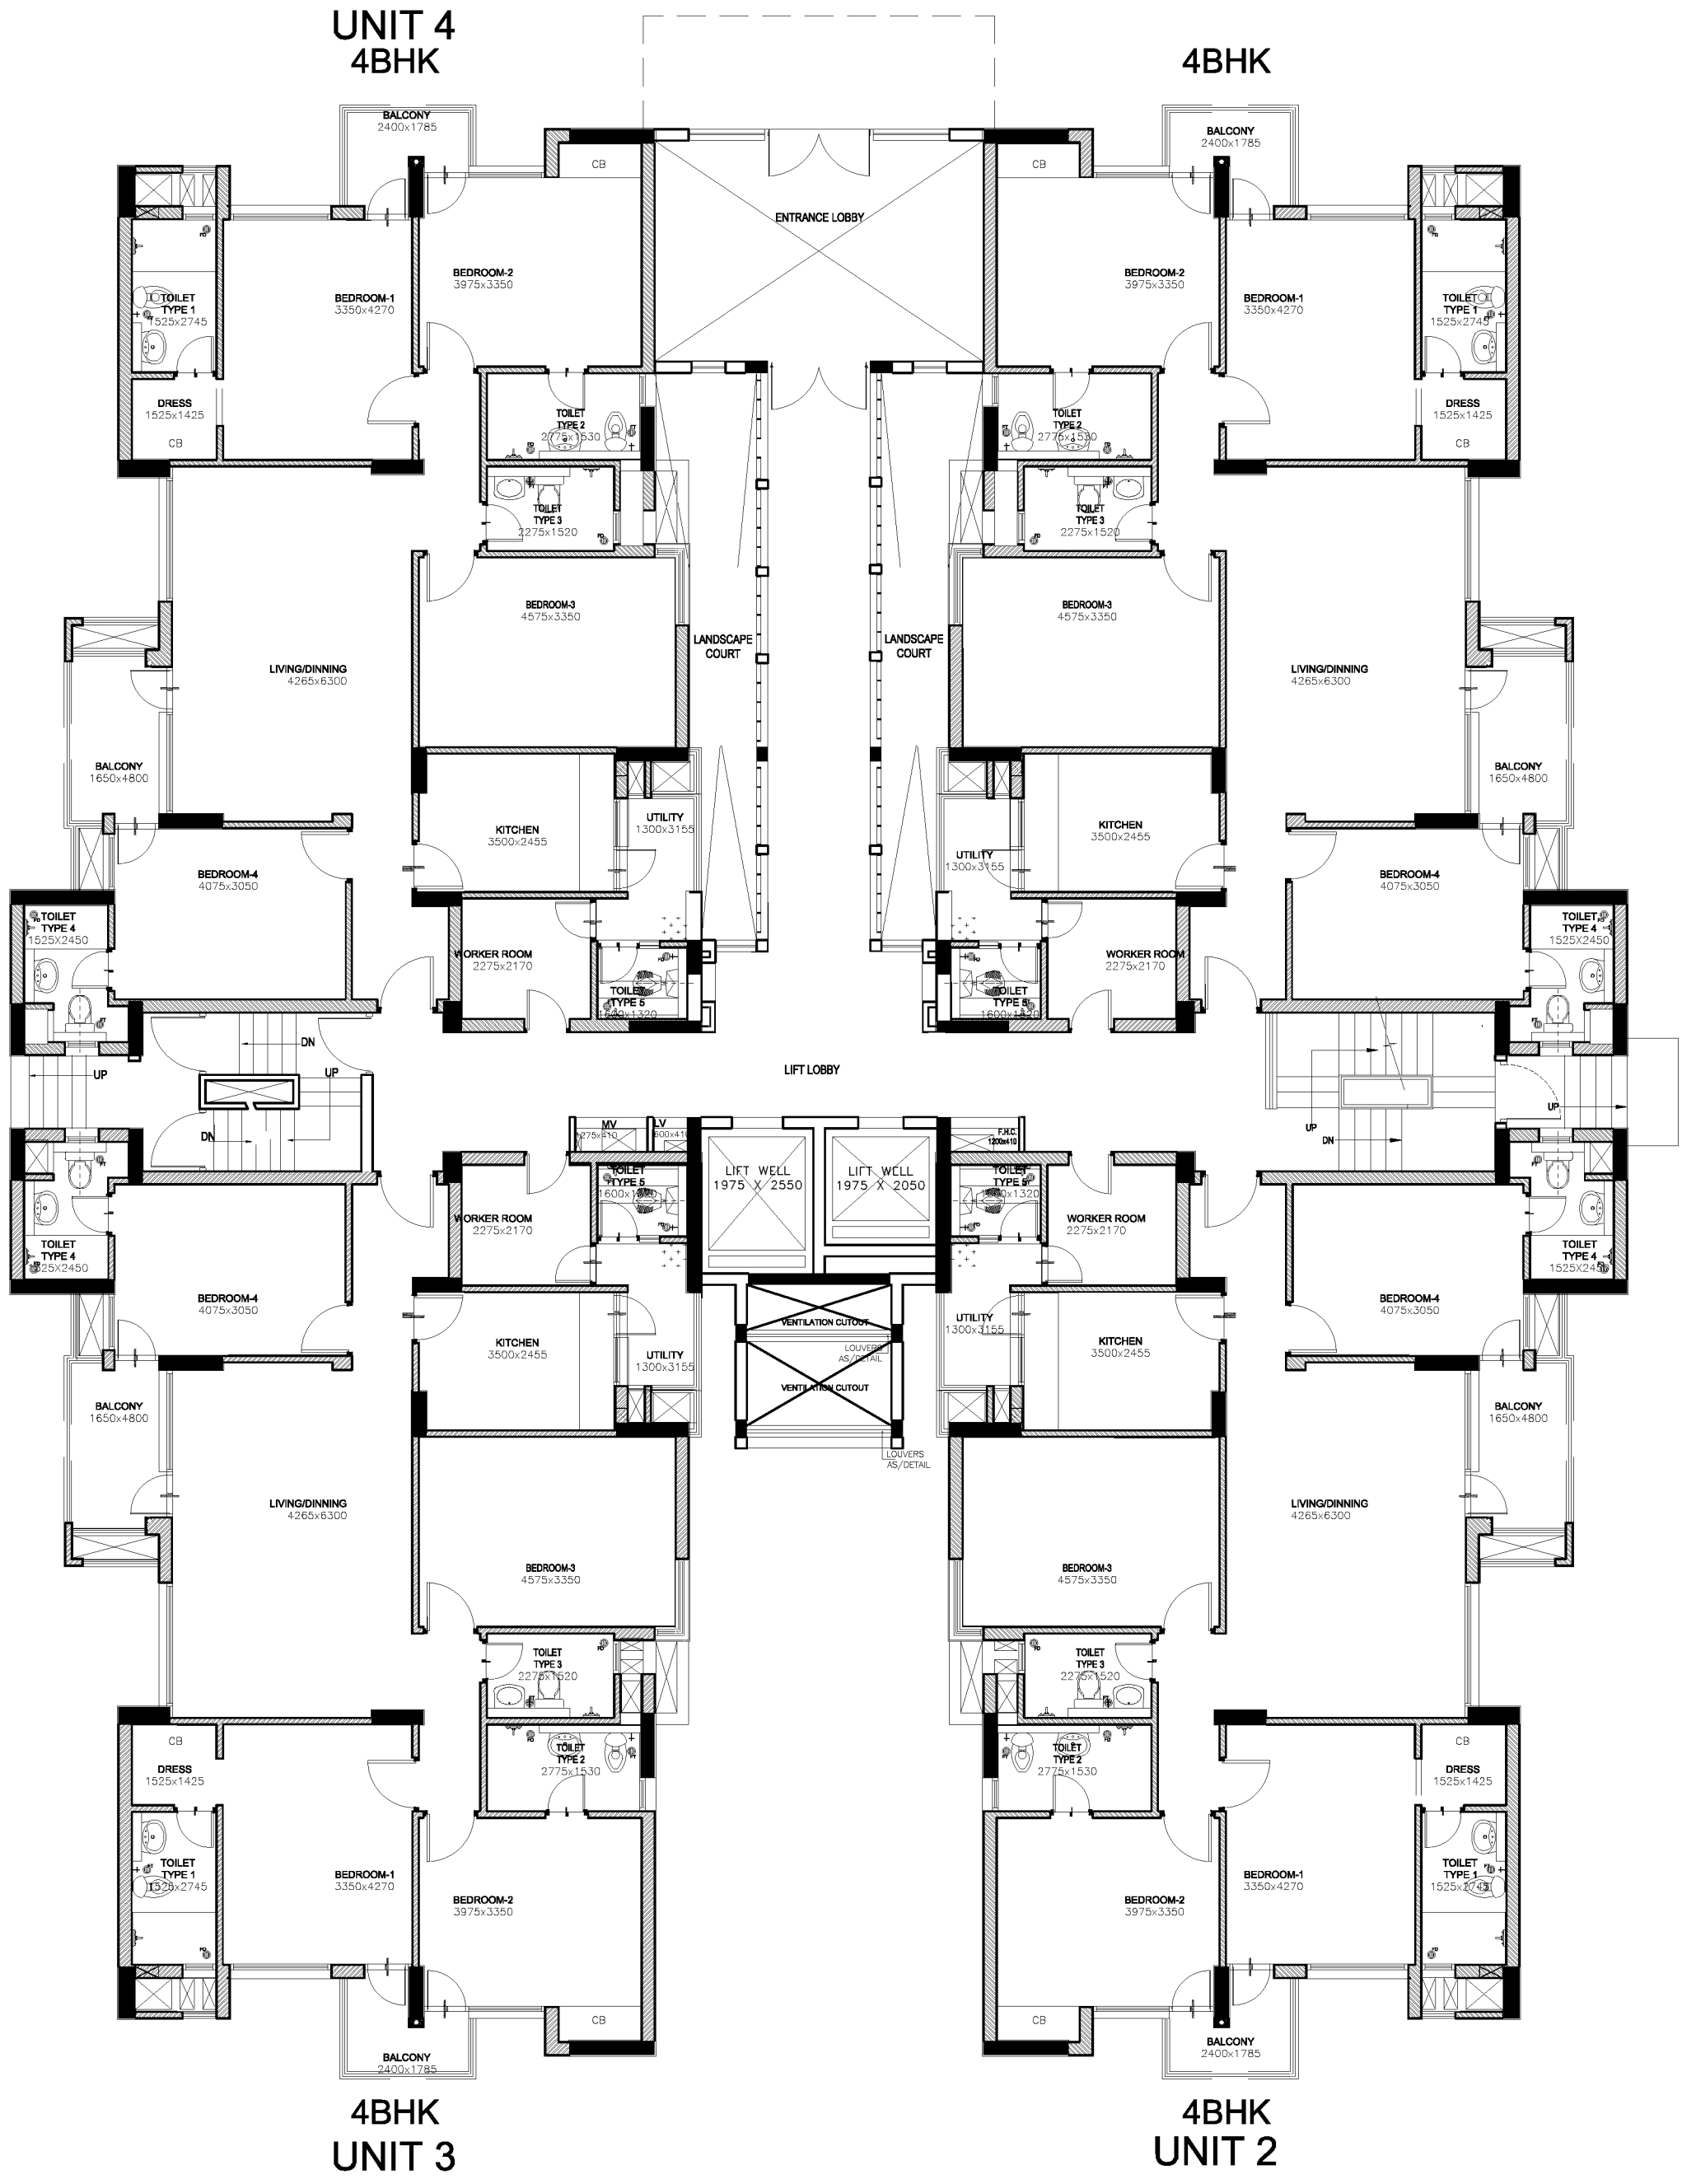



UNIT 3
3BHK

UNIT 4
3BHK

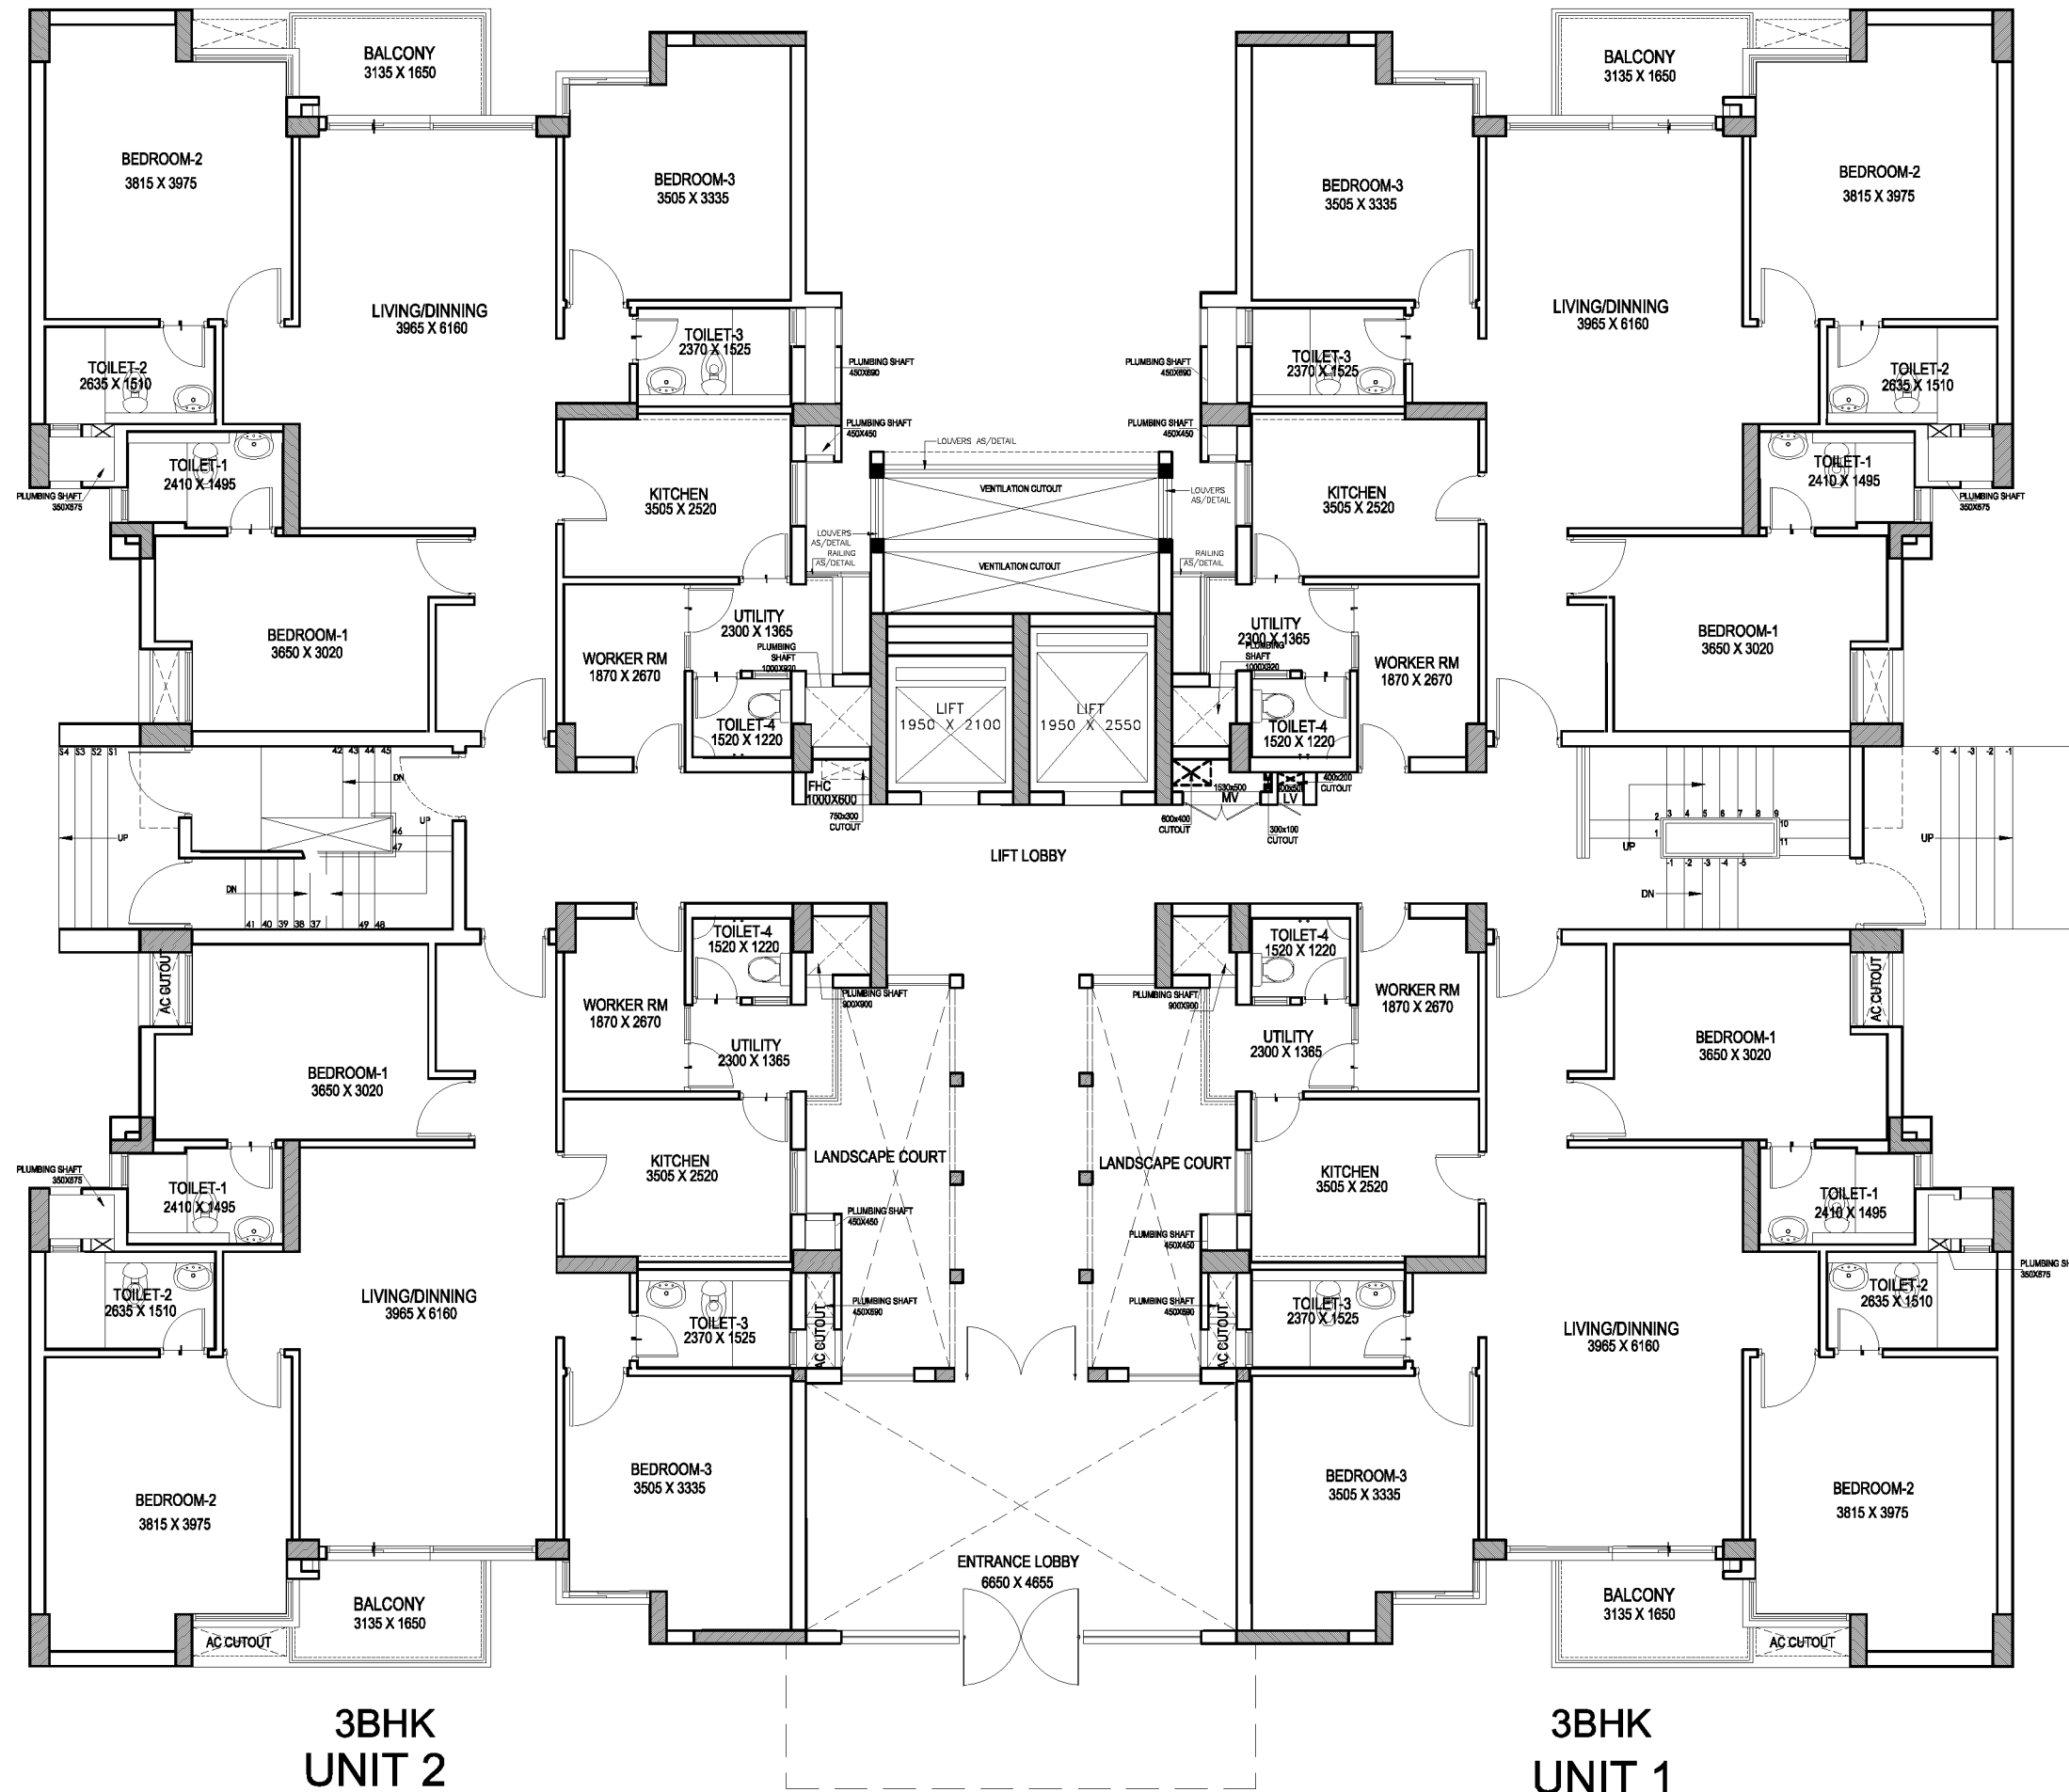

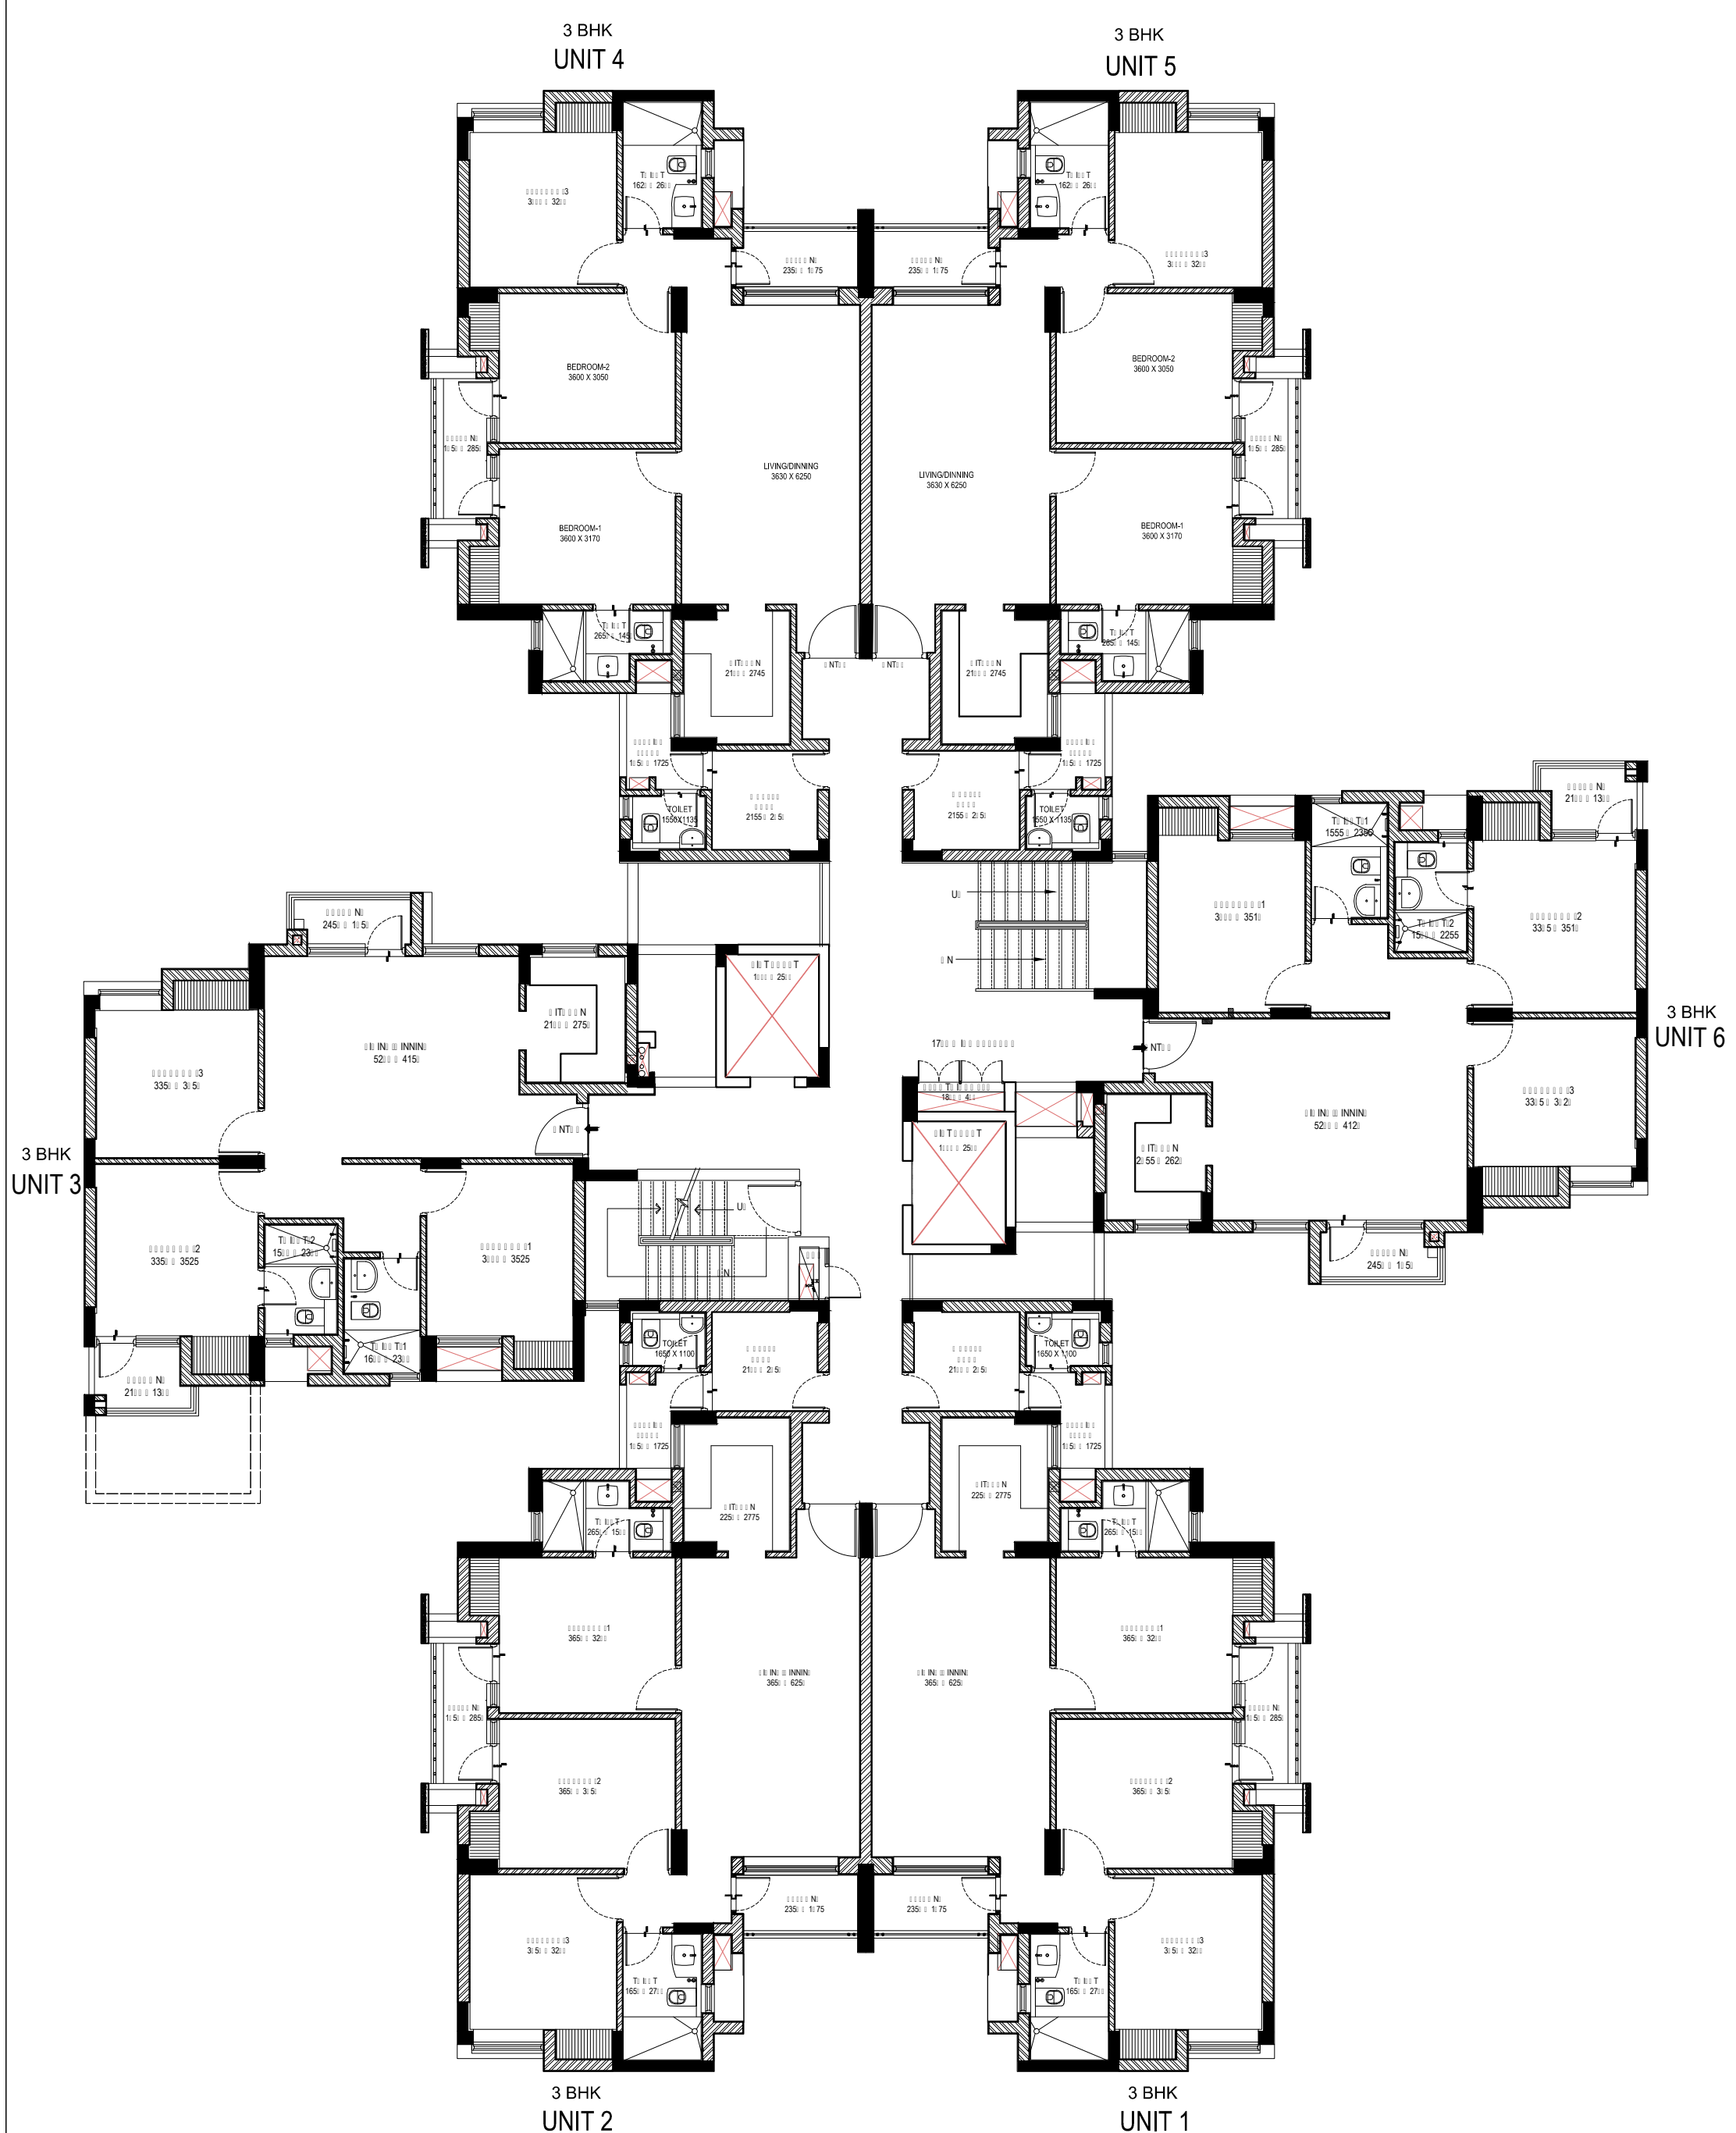


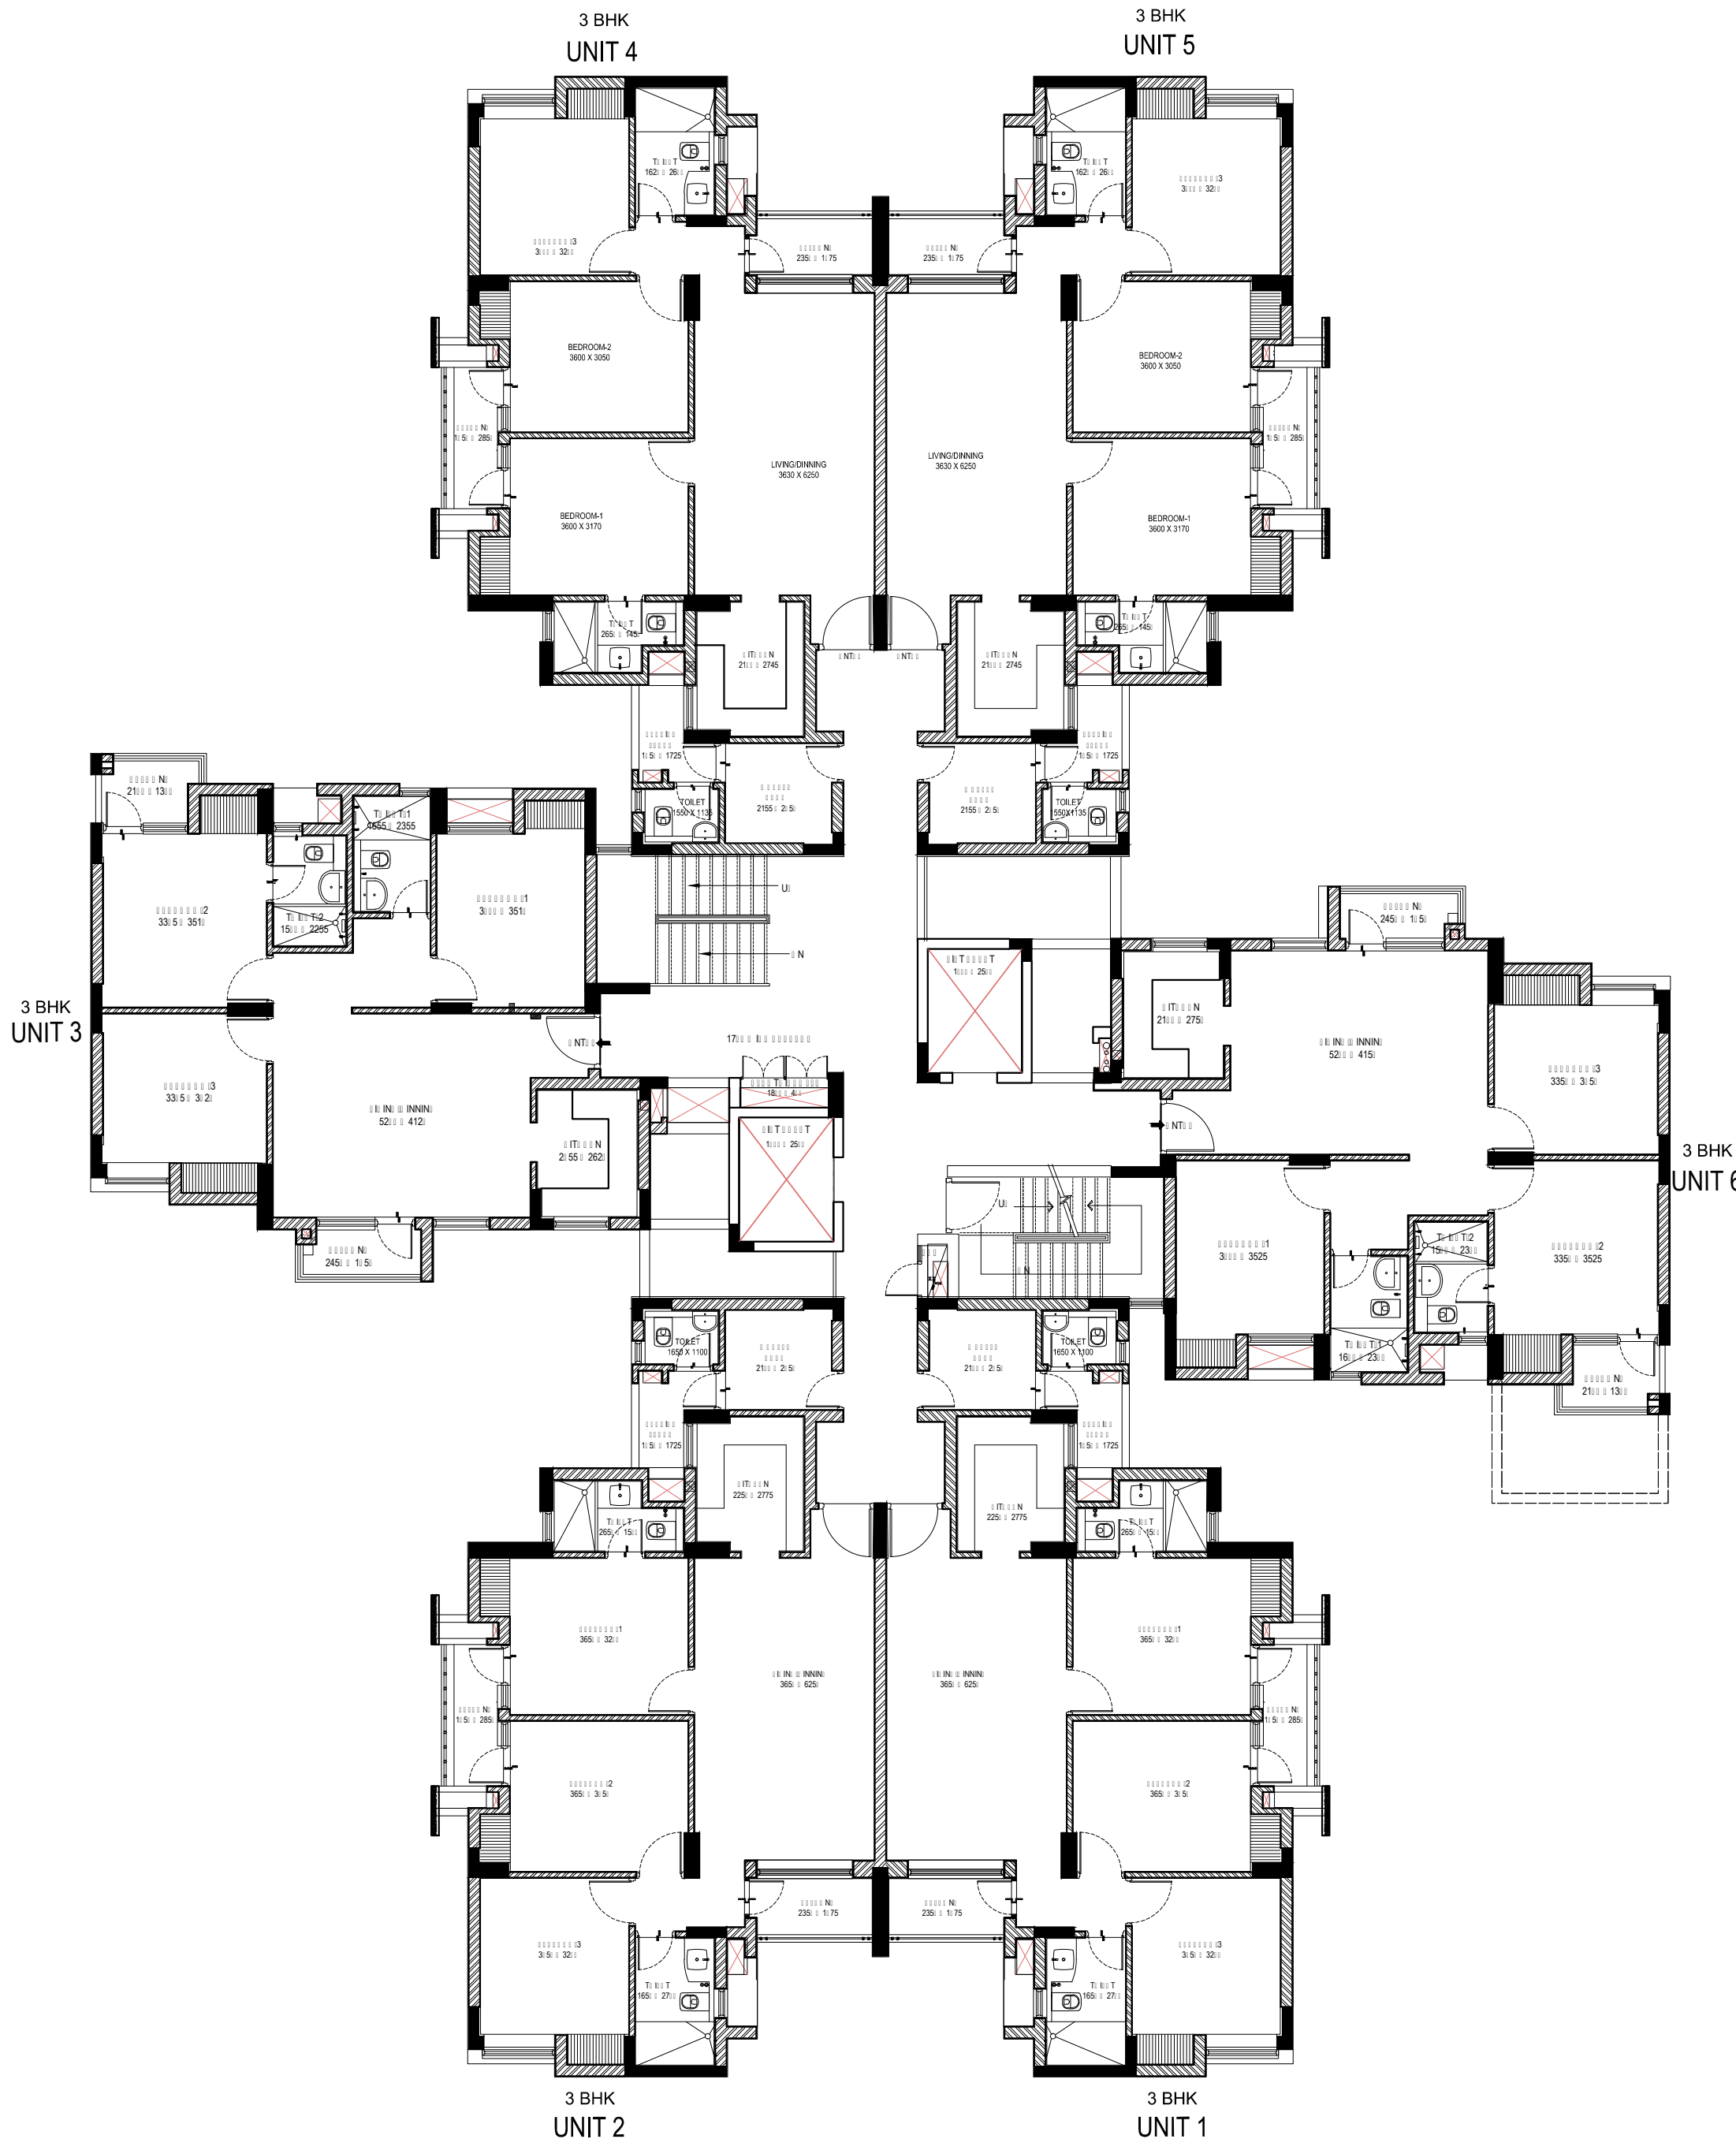

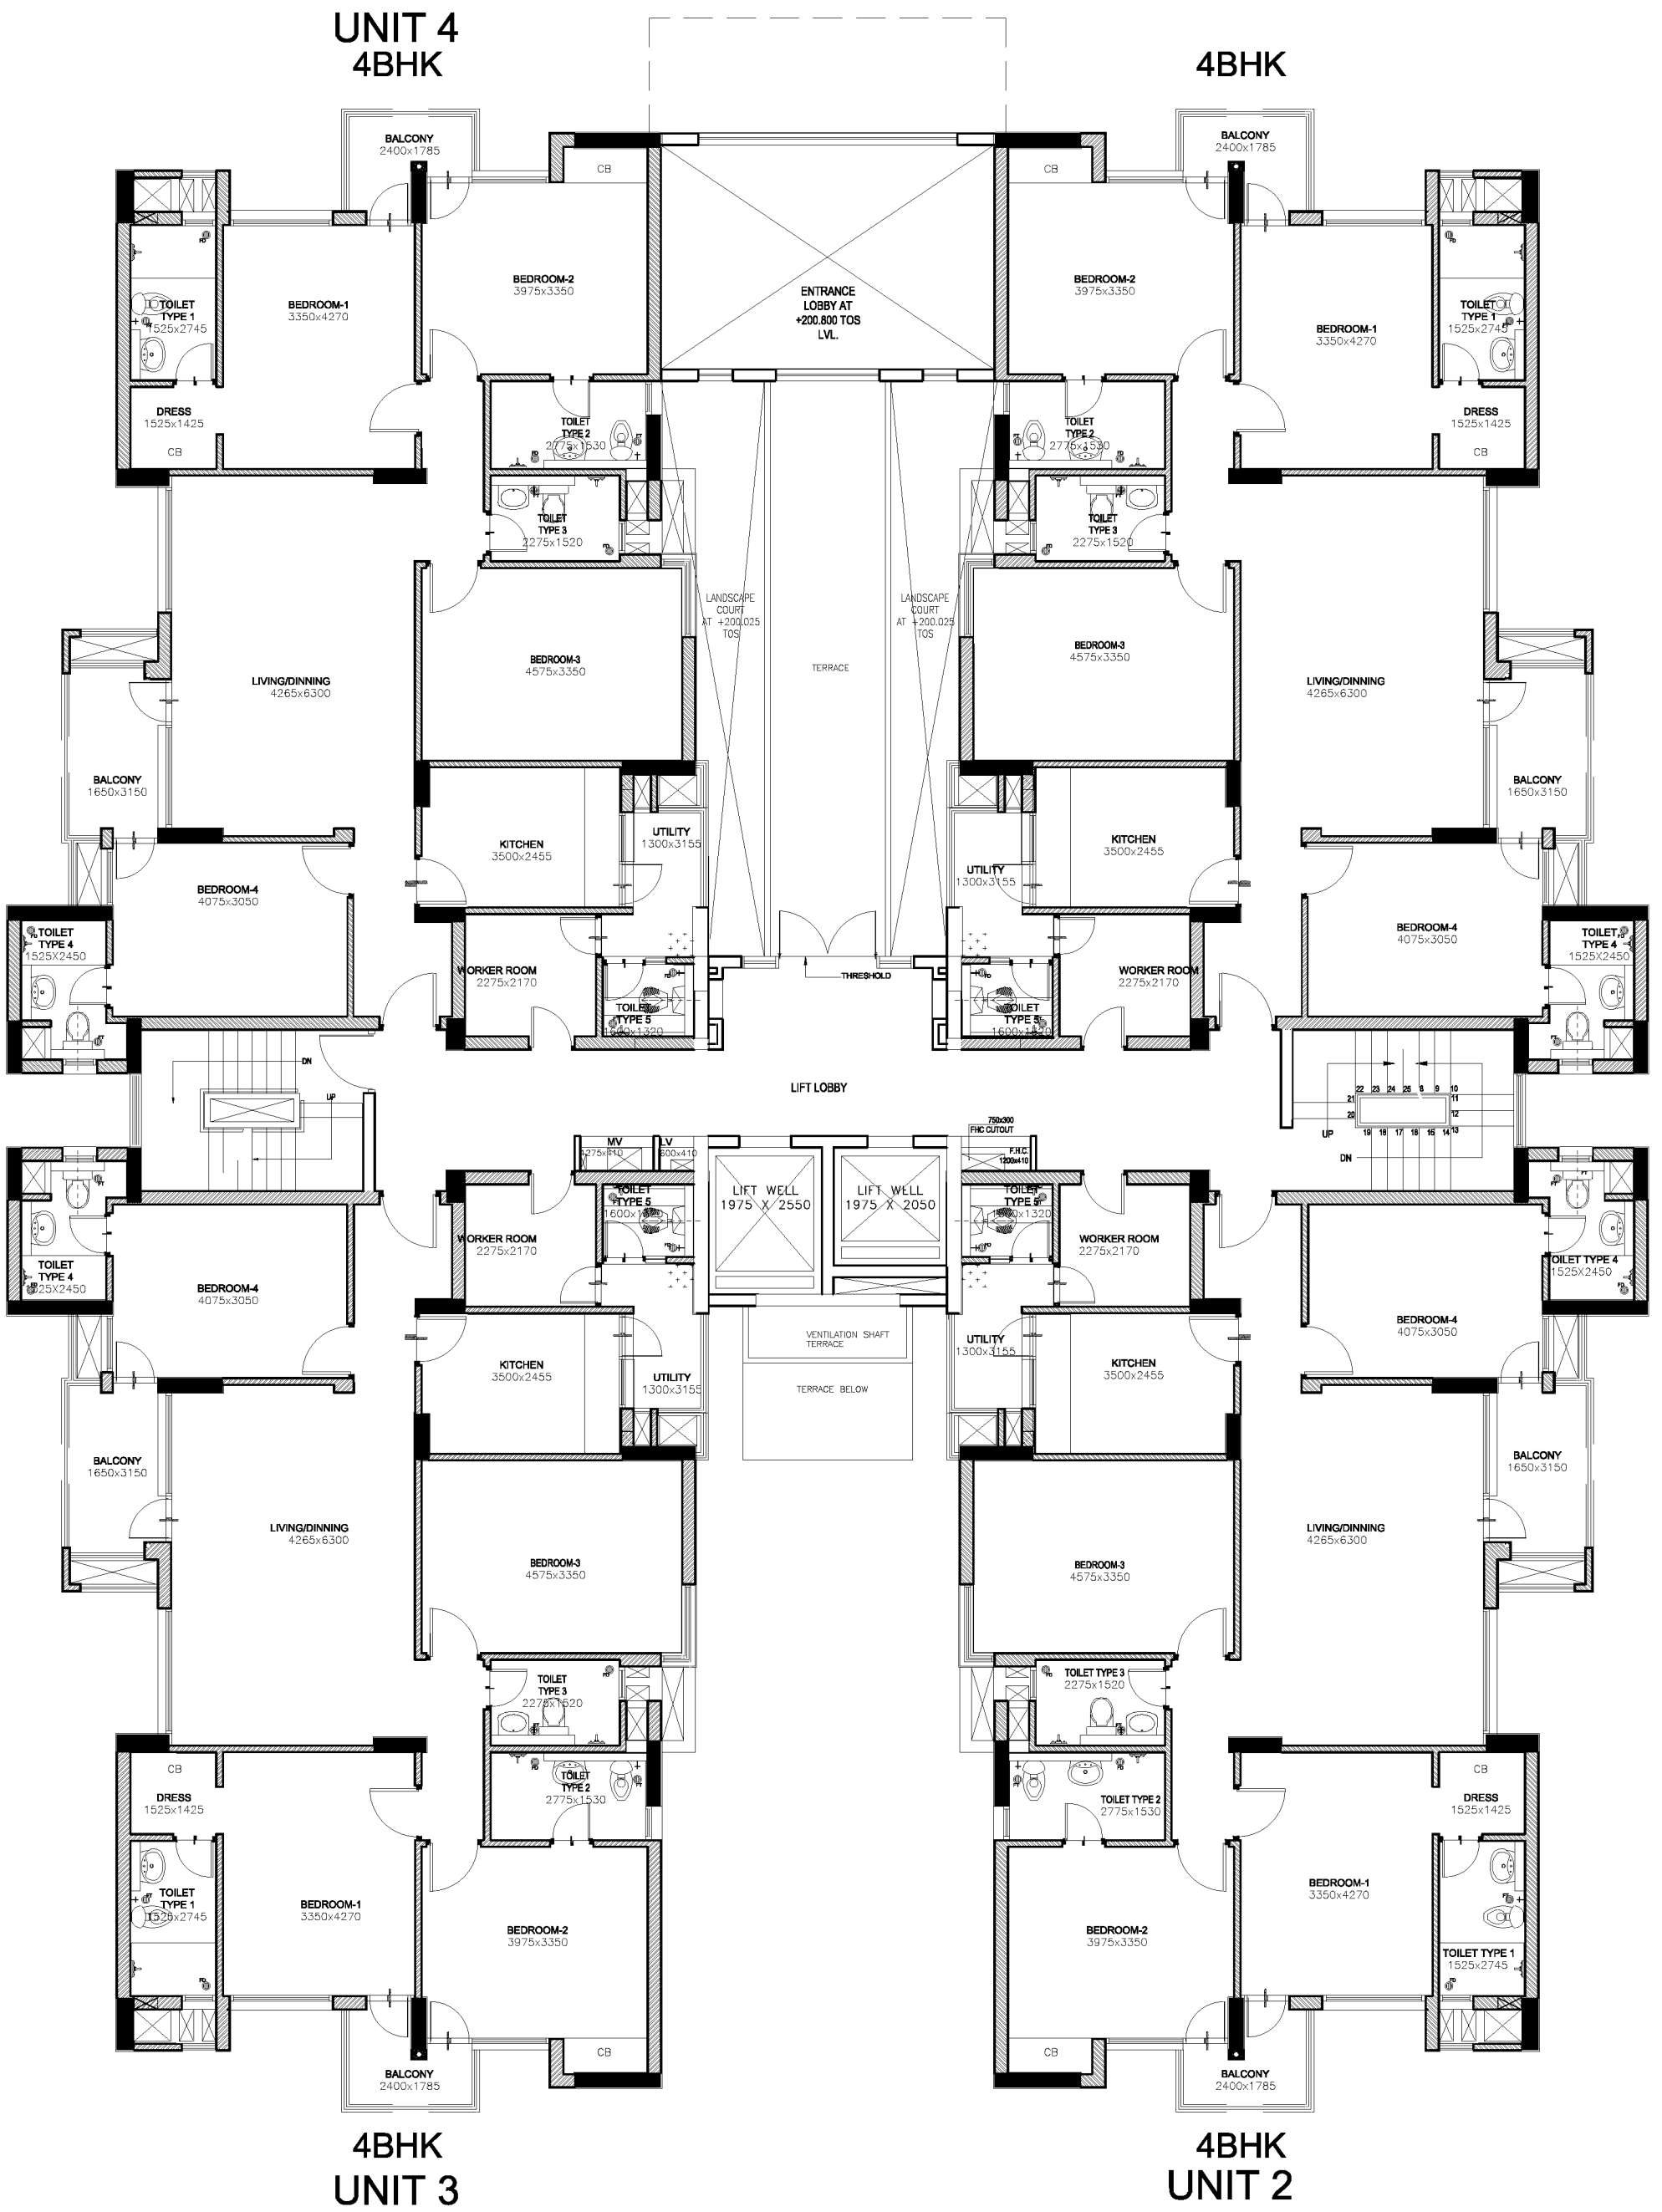

UNIT 3 3BHK

UNIT 4 3BHK

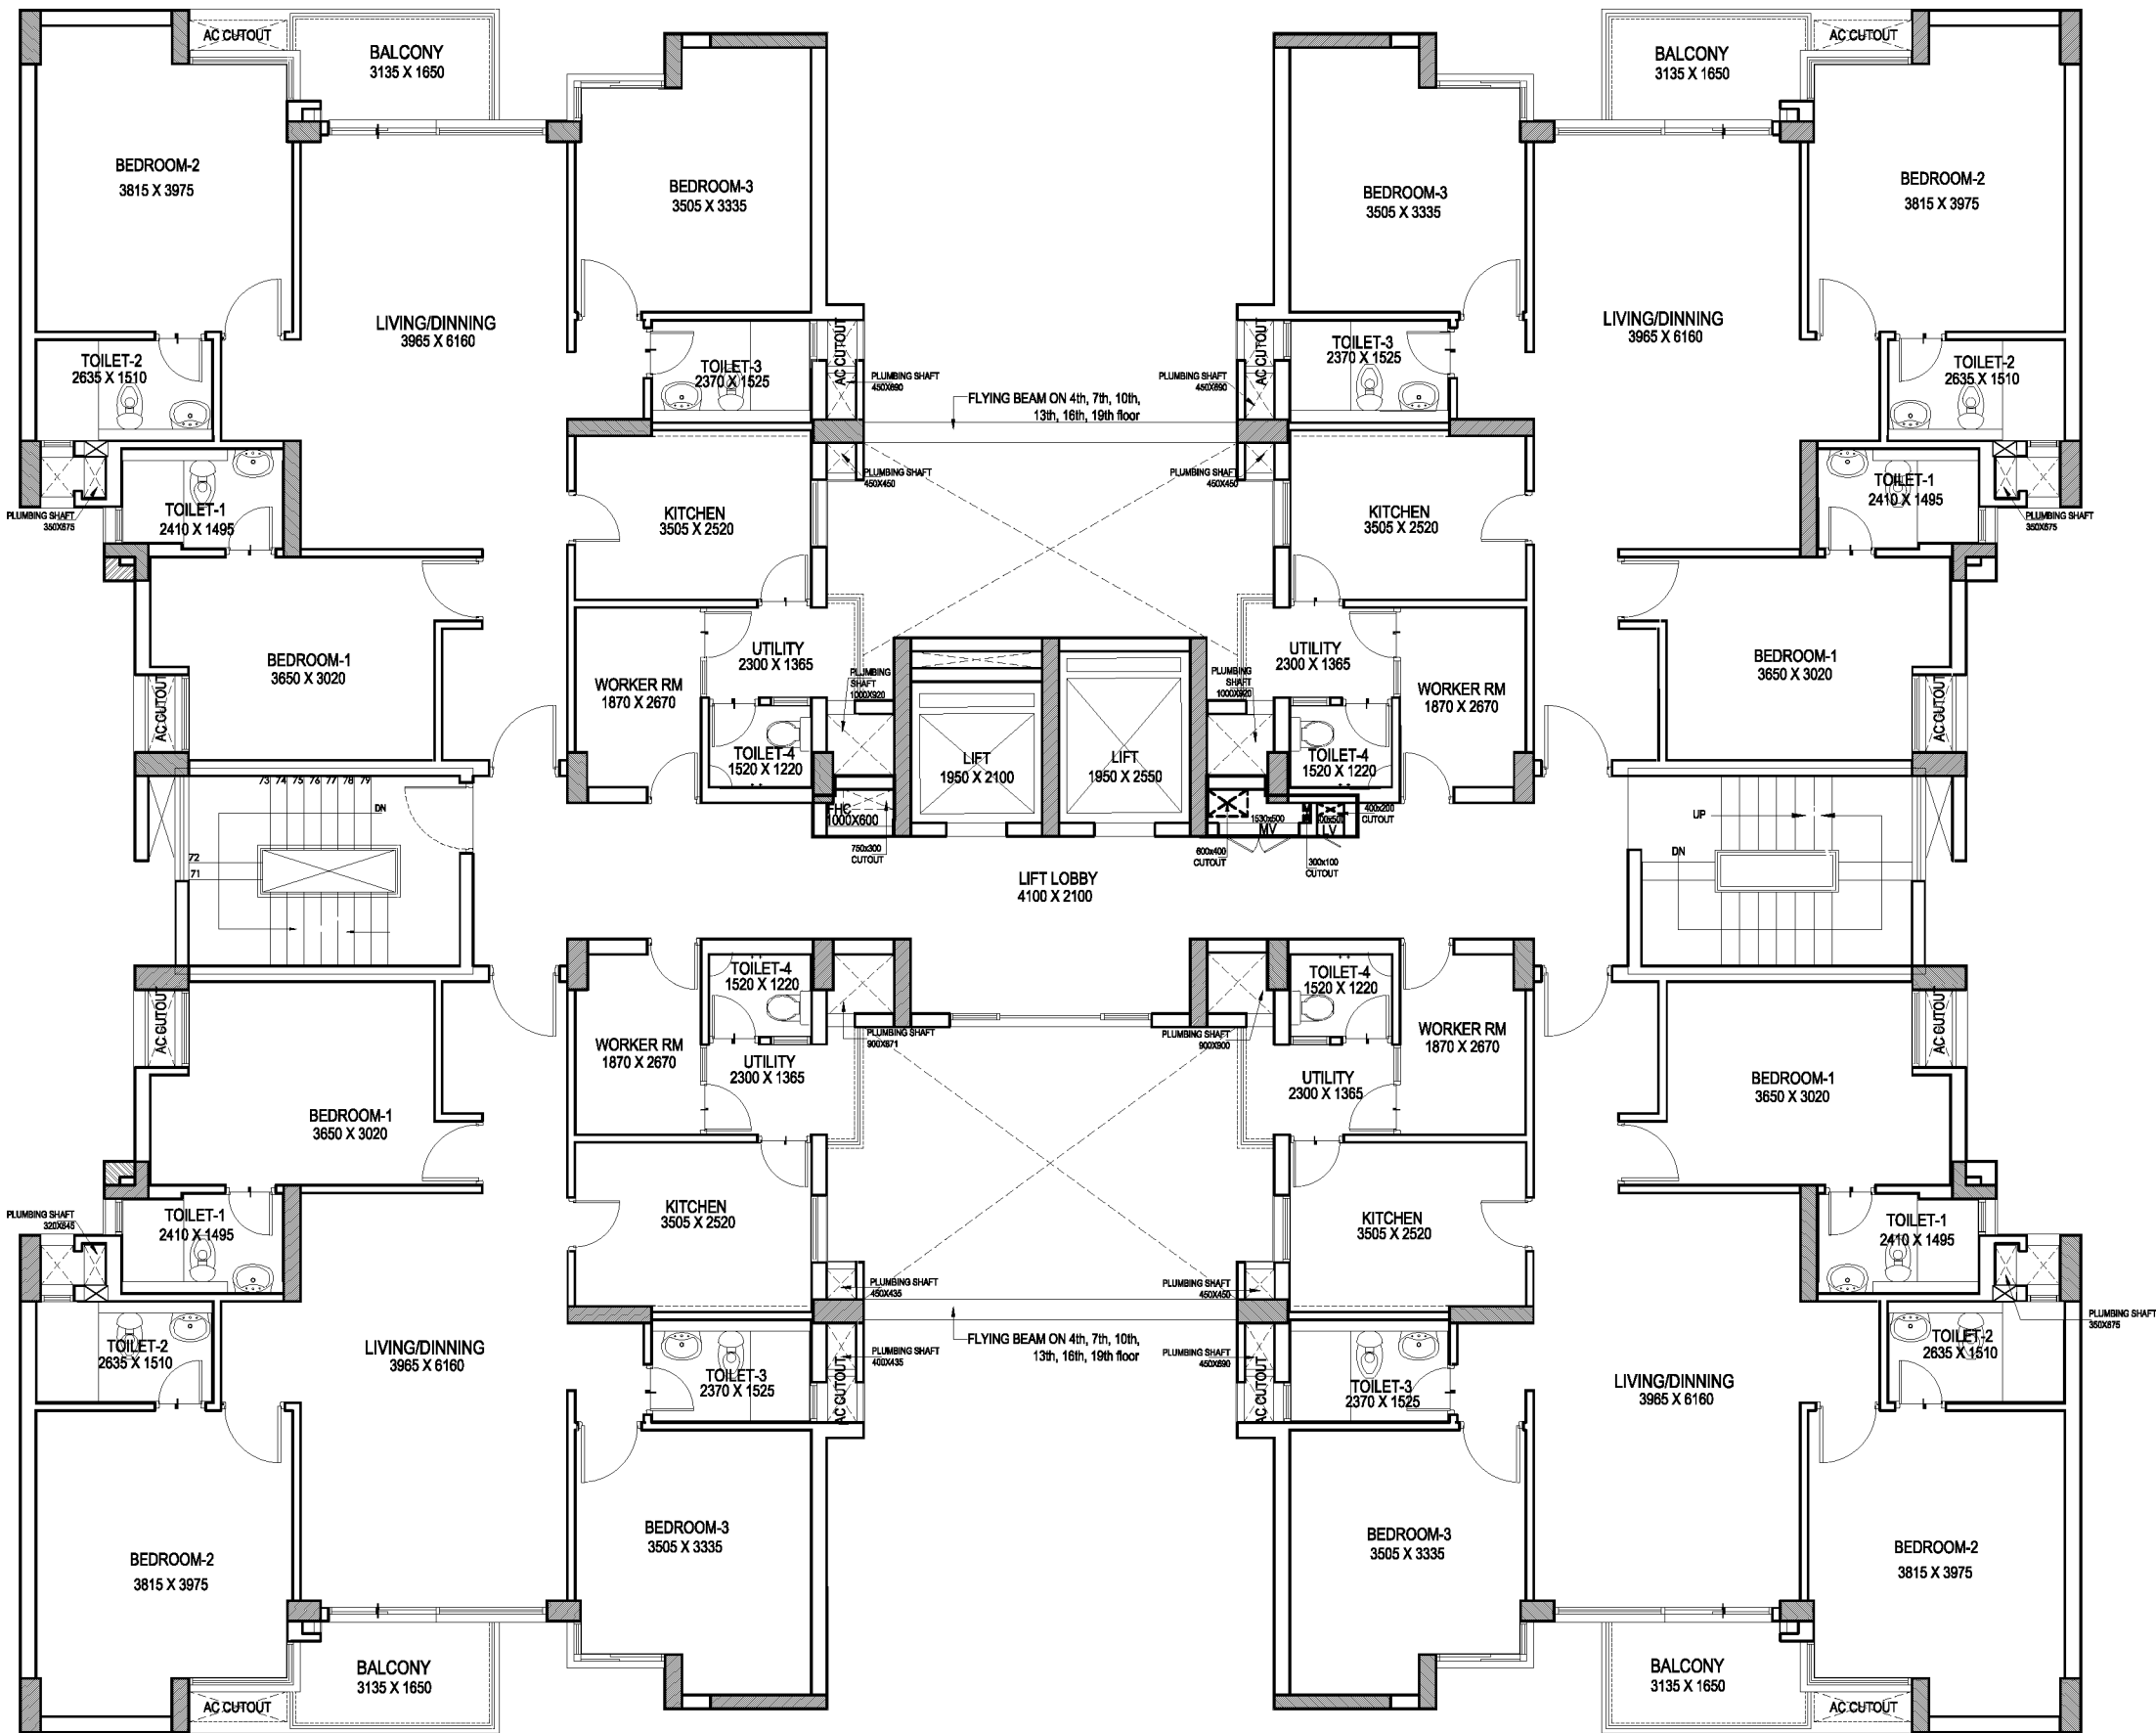

3BHK UNIT 2

3BHK UNIT 1

