

PROJECT TITLE
(SAGA CRESENT PARC, GHAZIABAD)
ADDITIONAL BLOCK AT INTEGRATED TOWNSHIP
AT VILLAGE SHAHPUR BAMHETA
(PROPOSED GROUP HOUSING AT PLOT NO - G.H. 2)

Client
SAAMAG CONSTRUCTION LTD.
B-67, Sarita Vihar, New Delhi 110076
Correspondence Address
SAAMAG CONSTRUCTION LTD.
72 B, Sec. 57, Noida (UP)

Regd. Address
SAAMAG CONSTRUCTION LTD.
B-67, Sarita Vihar, New Delhi 110076
Correspondence Address
SAAMAG CONSTRUCTION LTD.
72 B, Sec. 57, Noida (UP)

ARCHITECT
RAJIV KHANNA & ASSOCIATES (P) LTD.
727 Sec-15 (II), Gurgaon
TELE / FAX : 0124-4035727
e-mail:sabeena@studiodika.com

CONSULTANTS
Structures
CIVITECH CONSULTANTS PVT LTD
A-45, SECTOR-4, NOIDA - 201301
PHONE NO: 0120-2544084
E-mail - projects@cvitech.in
Electrical/Mechanical
MAXMEP CONSULTANTS
A-44,LGF,Dayanand Colony,Lajpat Nagar,
New Delhi-110024
Ph.: 91-11-46783334,2648334
M. : 91-9818250175
email : pawan@maxmep.com
Plumbing & HVAC
PARADISE CONSULTANTS
G-76C, Shaheen Bagh
Near Kailash Kunj
New Delhi - 110025
TEL: 24528427
Email - paradiseconsultants@gmail.com


GENERAL NOTES
1. ALL DIMENSIONS ARE IN MM

ARCHITECT SIGNATURE
RAJIV KHANNA & ASSOCIATES(P) LTD.
727 Sec-15 (II), Gurgaon
TELE / FAX : 0124-4035727
e-mail: sabeena@studiodika.com

OWNER SIGNATURE
Regd. Address
SAAMAG CONSTRUCTION LTD.
B-67, Sarita Vihar
New Delhi 110076
DRAWING TITLE
TOWER D
BASEMENT PLAN & MUMITY
AREA DIAGRAM & STATEMENT

Correspondence Address
SAAMAG CONSTRUCTION LTD.
72 B, Sec. 57, Noida (UP)


SCALE: 1:100
DRAWING NO. 3/9

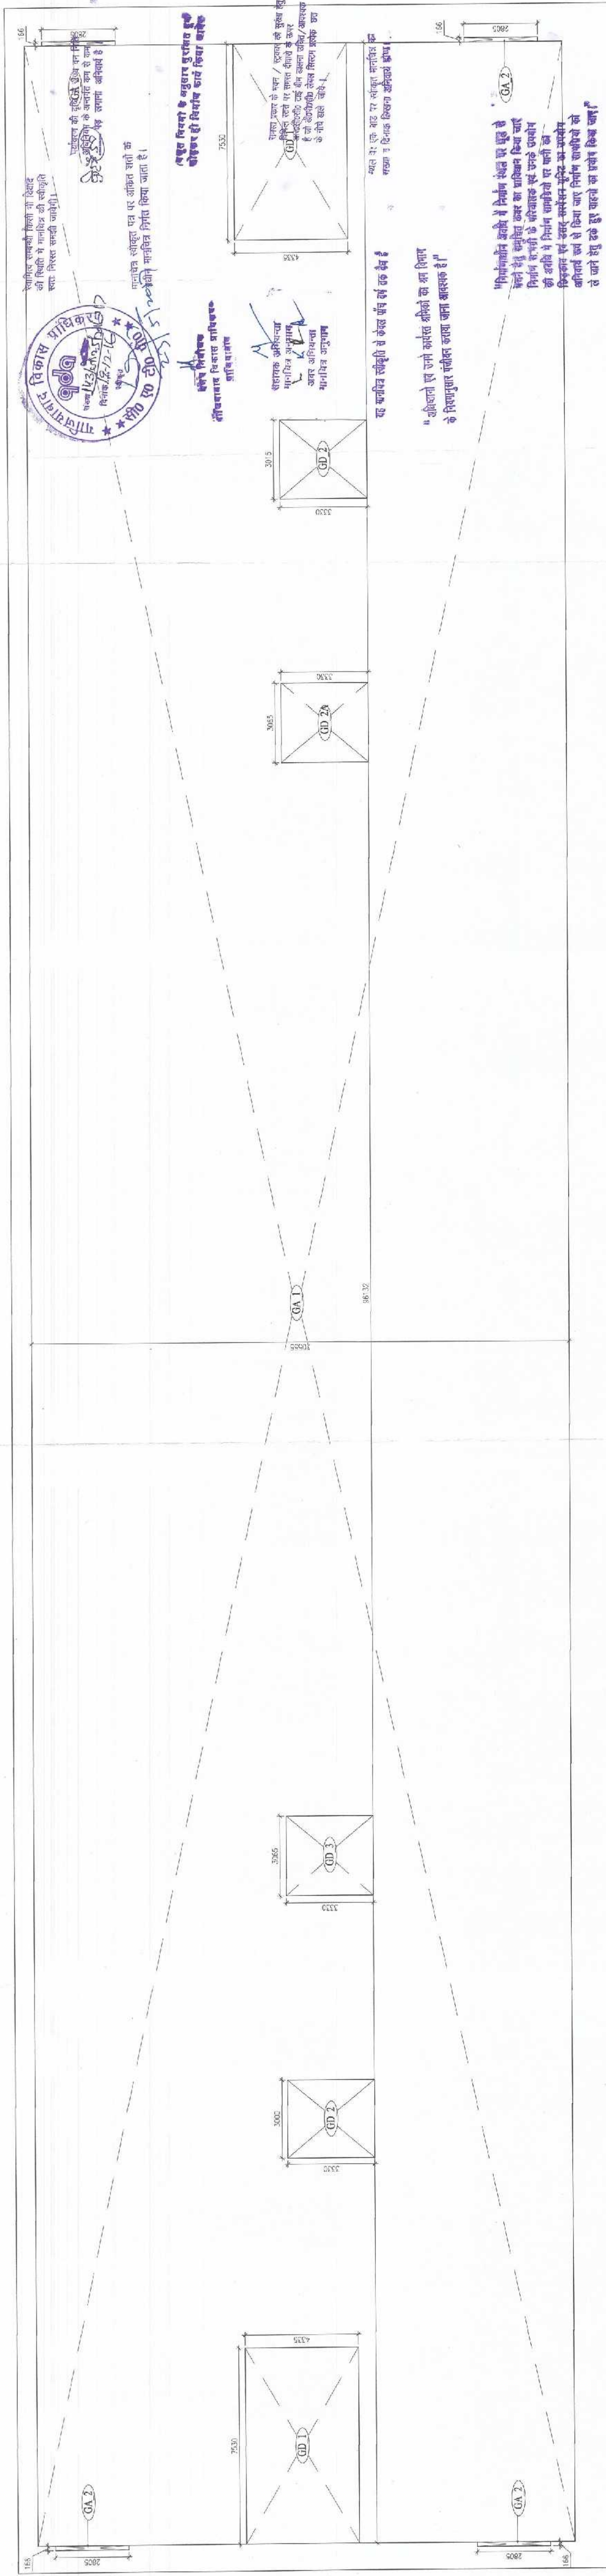

DOOR WINDOW SCHEDULE				
S.NO.	ITEM	SIZE	QTY	LEVEL
01	FD	1320X2100	1	2100
02	D	1050X2100	1	2100
03	D1	900X2100	1	2100
04	D2	900X2400	1	2400
05	D3	750X2100	1	2100
06	SD	2400X2400	1	2400
07	W	1250X1500	900	2400
08	W1	1360X1500	900	2400
09	W2	1015X1500	900	2400
10	W3	1085X1500	900	2400
11	W4	1085X1500	900	2400
12	W5	1800X1500	900	2400
13	W6	1075X1500	900	2400
14	W7	2120X1500	900	2400
15	W8	900X1500	900	2400
16	W9	1970X1500	900	2400
17	V	600X1200	1200	2400

Area statement for Ground Coverage Area					
S.no.	Description	Type	Number	Dimension	Unit
1	S.A.1	Rectangle	1	98.132	1975.993
2	S.A.2	Rectangle	4	0.166	1.863
				Total Addition area=	1977.856 SQM.
1	S.D.1	Rectangle	2	7.530	65.285
2	S.D.2	Rectangle	2	3.000	19.980
3	S.D.3	Rectangle	2	3.065	20.413
				Total addition area=	105.678 SQM.

GROUND COVERAGE AREA DIAGRAM & STATEMENT

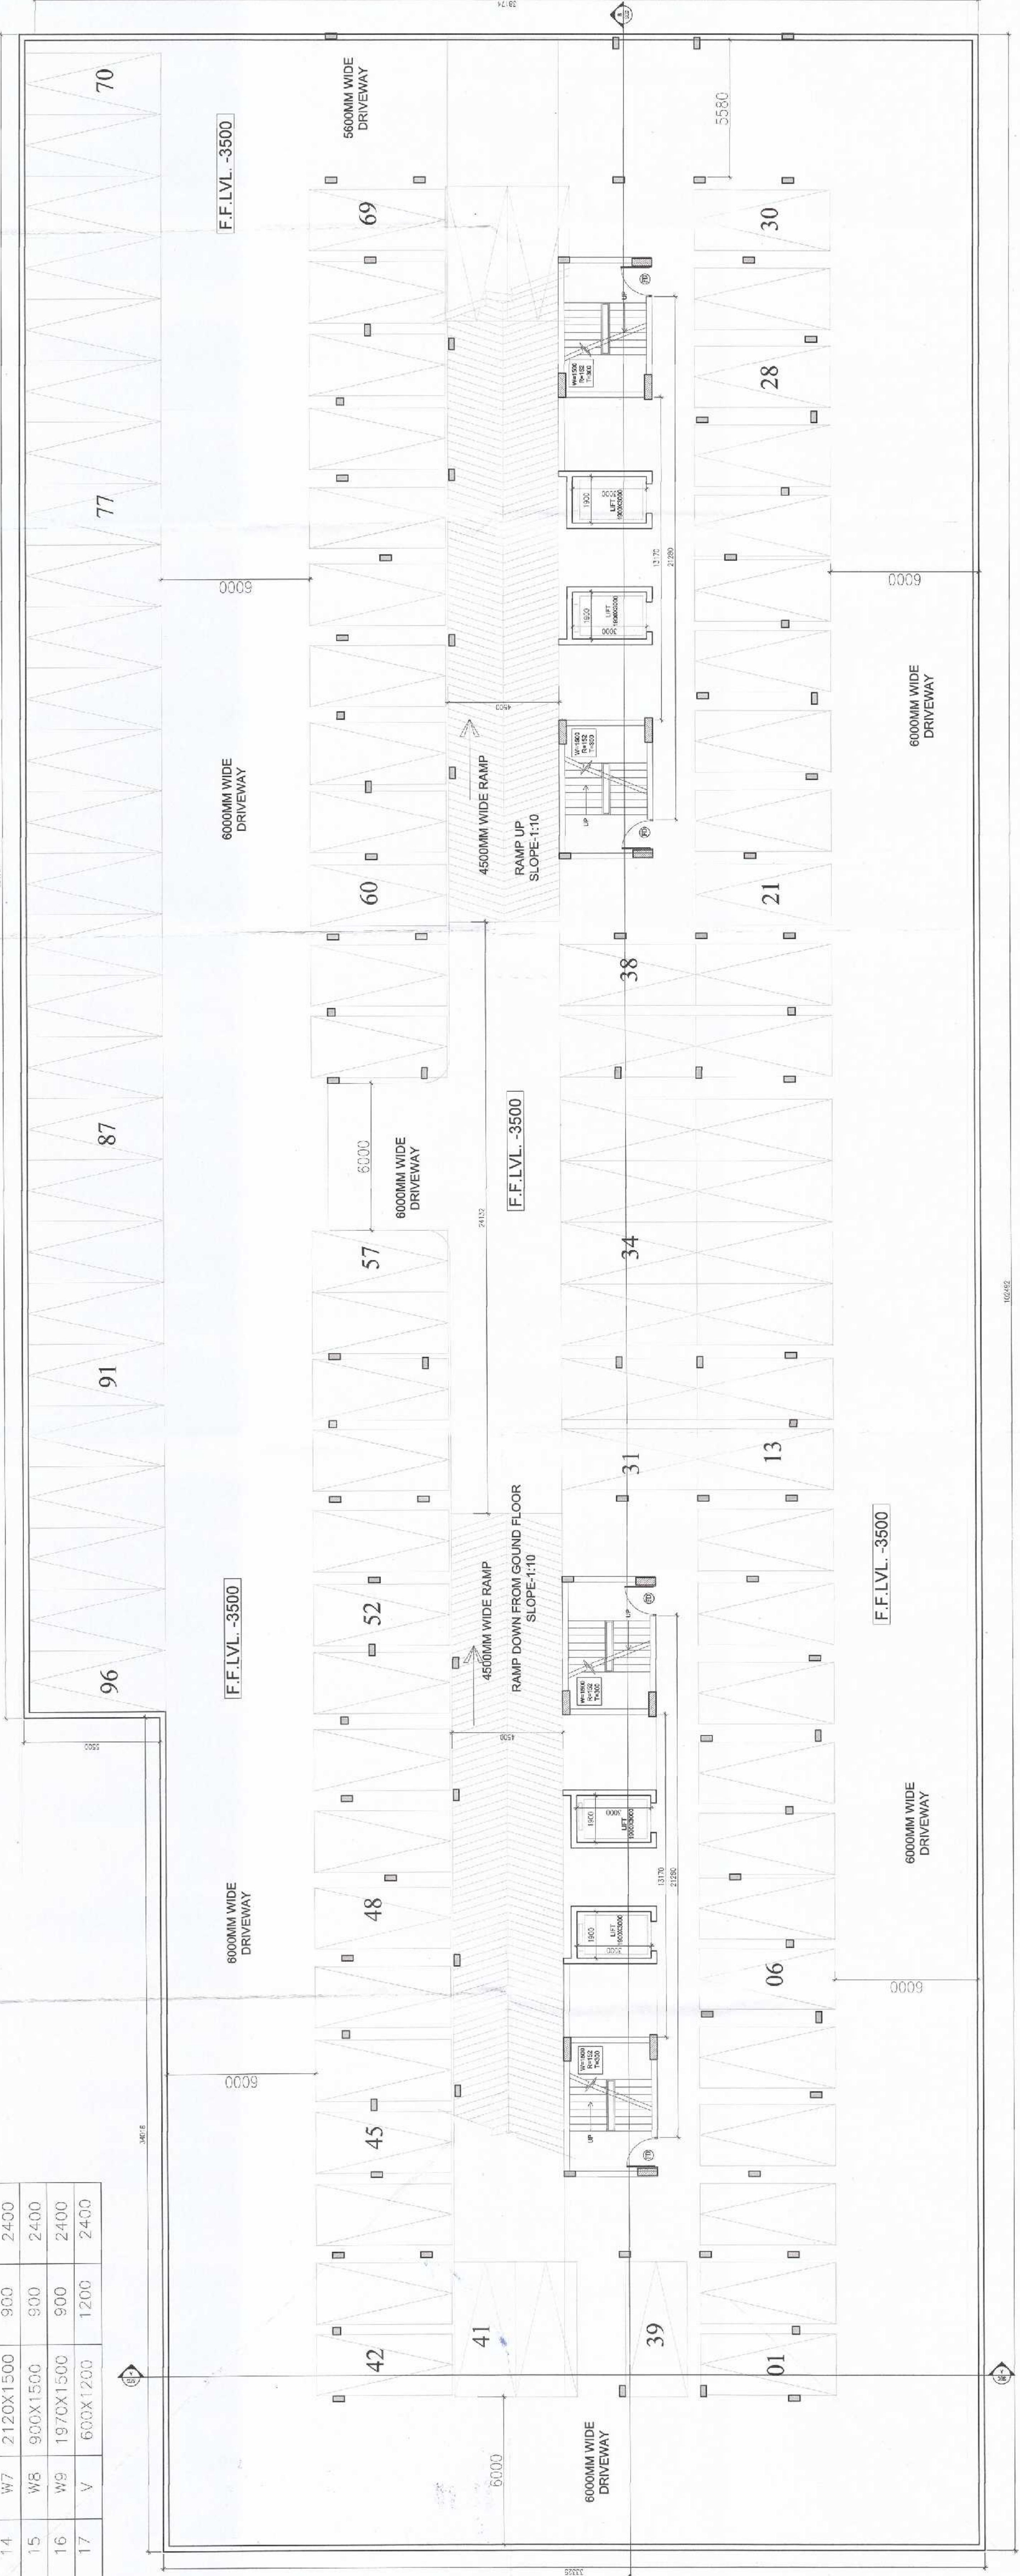

BASEMENT PLAN

