

KOSMOS TOWER KM-52 & 53
COMPLETED/OCCUPIED
BEFORE RERA

KOSMOS TOWER KM-53,54,55,56,57,57A,59,59A,61 TO 72
,72A,72B,72C,79,79A,79B & 80 REGISTERED IN RERA

REGISTERED IN RERA

REGISTERED IN RERA

LOWER BASEMENT PLAN

KOSMOS TOWER KM-52 & 53
COMPLETED/OCCUPIED
BEFORE RERA

KOSMOS TOWER KM-53,54,55,56,57,57A,59,59A,61 TO 72
,72A,72B,72C,79,79A,79B & 80 REGISTERED IN RERA

REGISTERED IN RERA

REGISTERED IN RERA

UPPER BASEMENT PLAN

KOSMOS B

BASEMENT FLOOR PLANS

A. TOTAL NO. OF COVERED CAR PARKING SLOTS/GARAGES CONSTRUCTED= 3215


B. CAR PARKING SLOTS/GARAGES RESERVED ALLOCATED TO SPECIFIC UNITS TILL DATE FOR UNITS= 1739

C. CAR PARKING SLOTS/GARAGES AVAILABLE AS INDEPENDENT AREA FOR SALE / ALLOCATE IN FUTURE= 1476

NOTE 30 Sqmt. AREA PROVIDED PER CAR SLOT INCLUDES AREA OF DRIVEWAY,RAMPS,INCIDENTAL SPACES ETC.

3BHK
UNIT 2

3BHK
UNIT 3

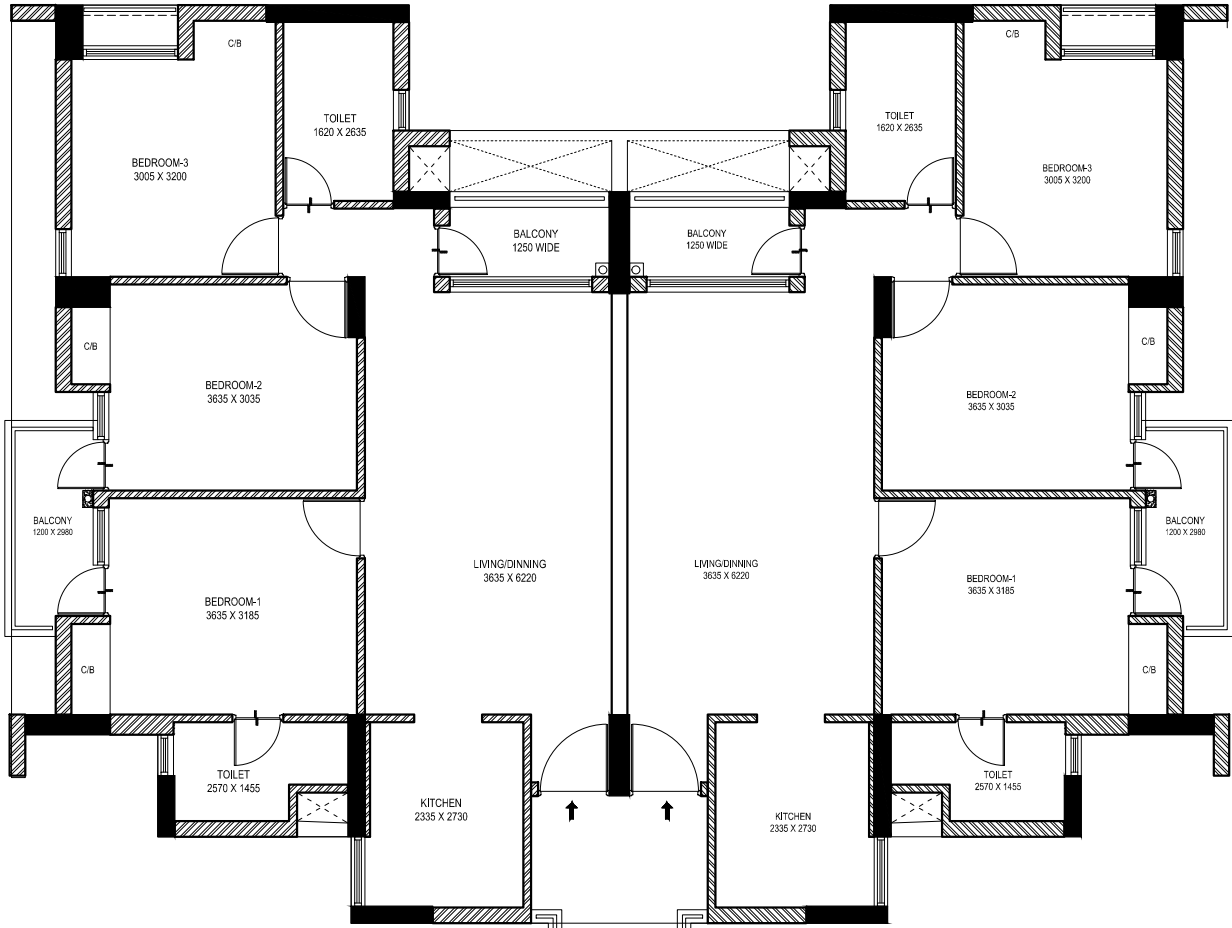

RECEPTION

LIFT
1950 X 2000

LIFT
1950 X 2200

ENTRY


UP

DN

3BHK
UNIT 4


3BHK
UNIT 2

3BHK
UNIT 3

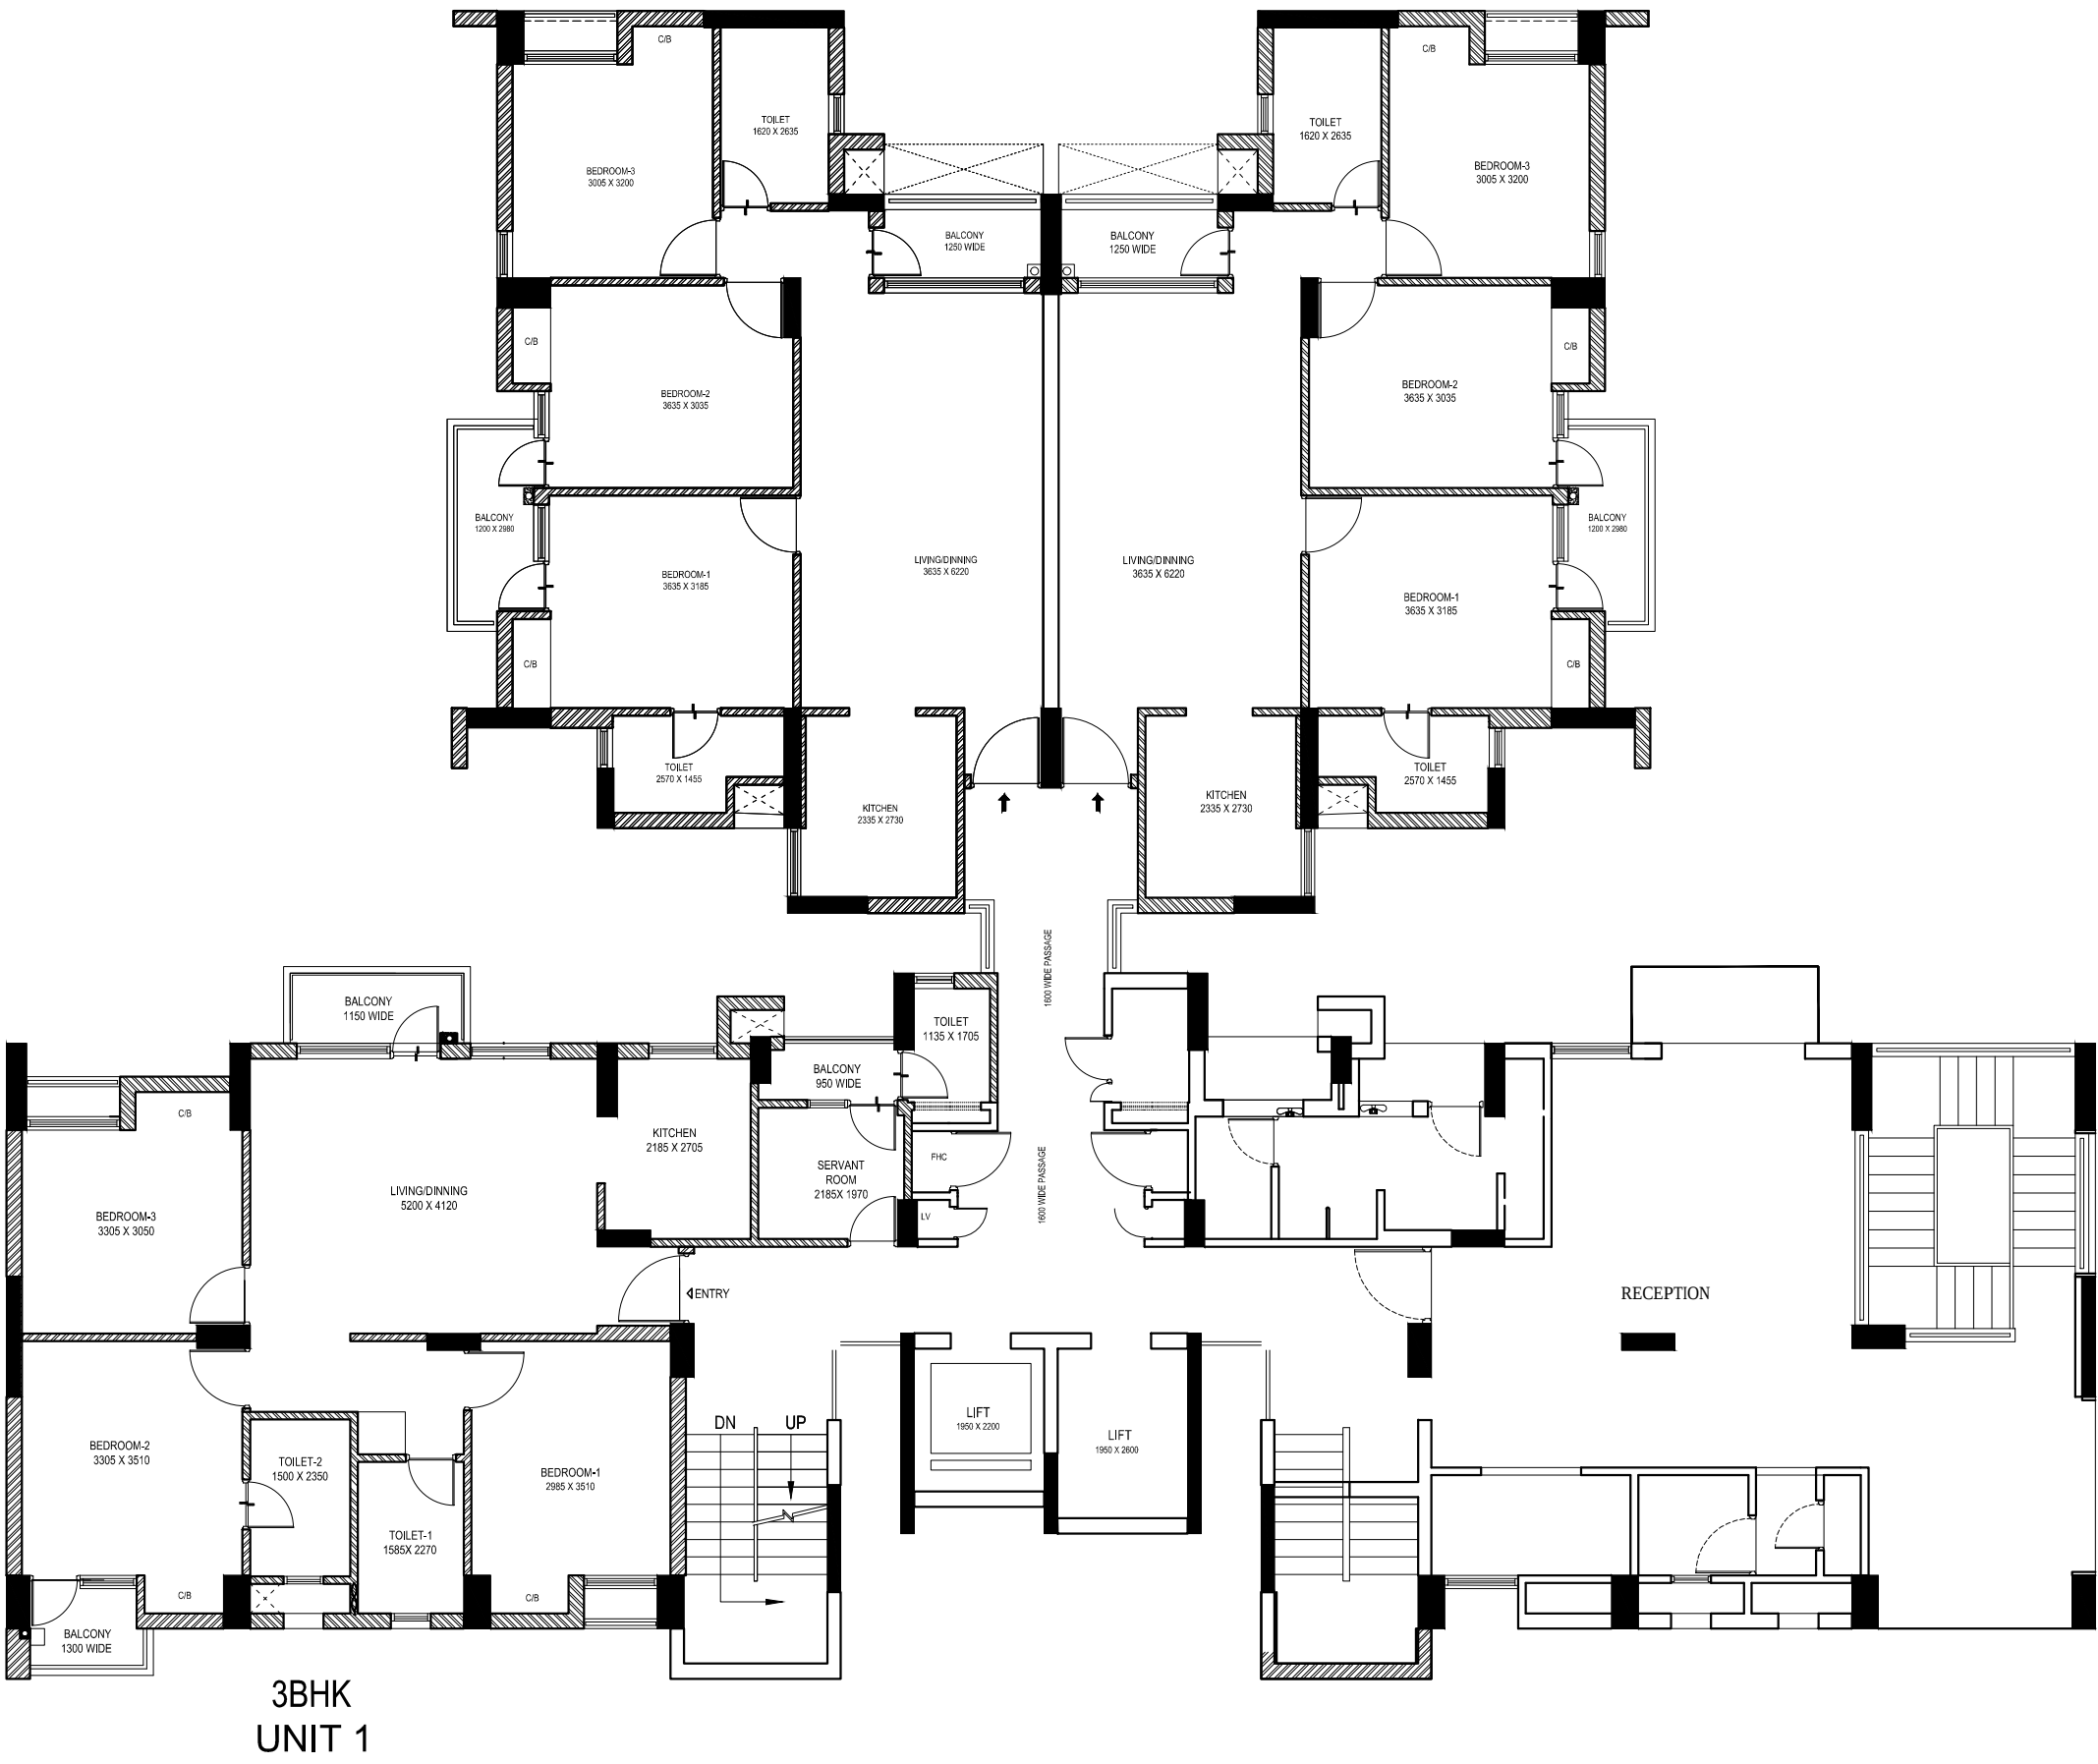


3BHK
UNIT 2

3BHK
UNIT 3

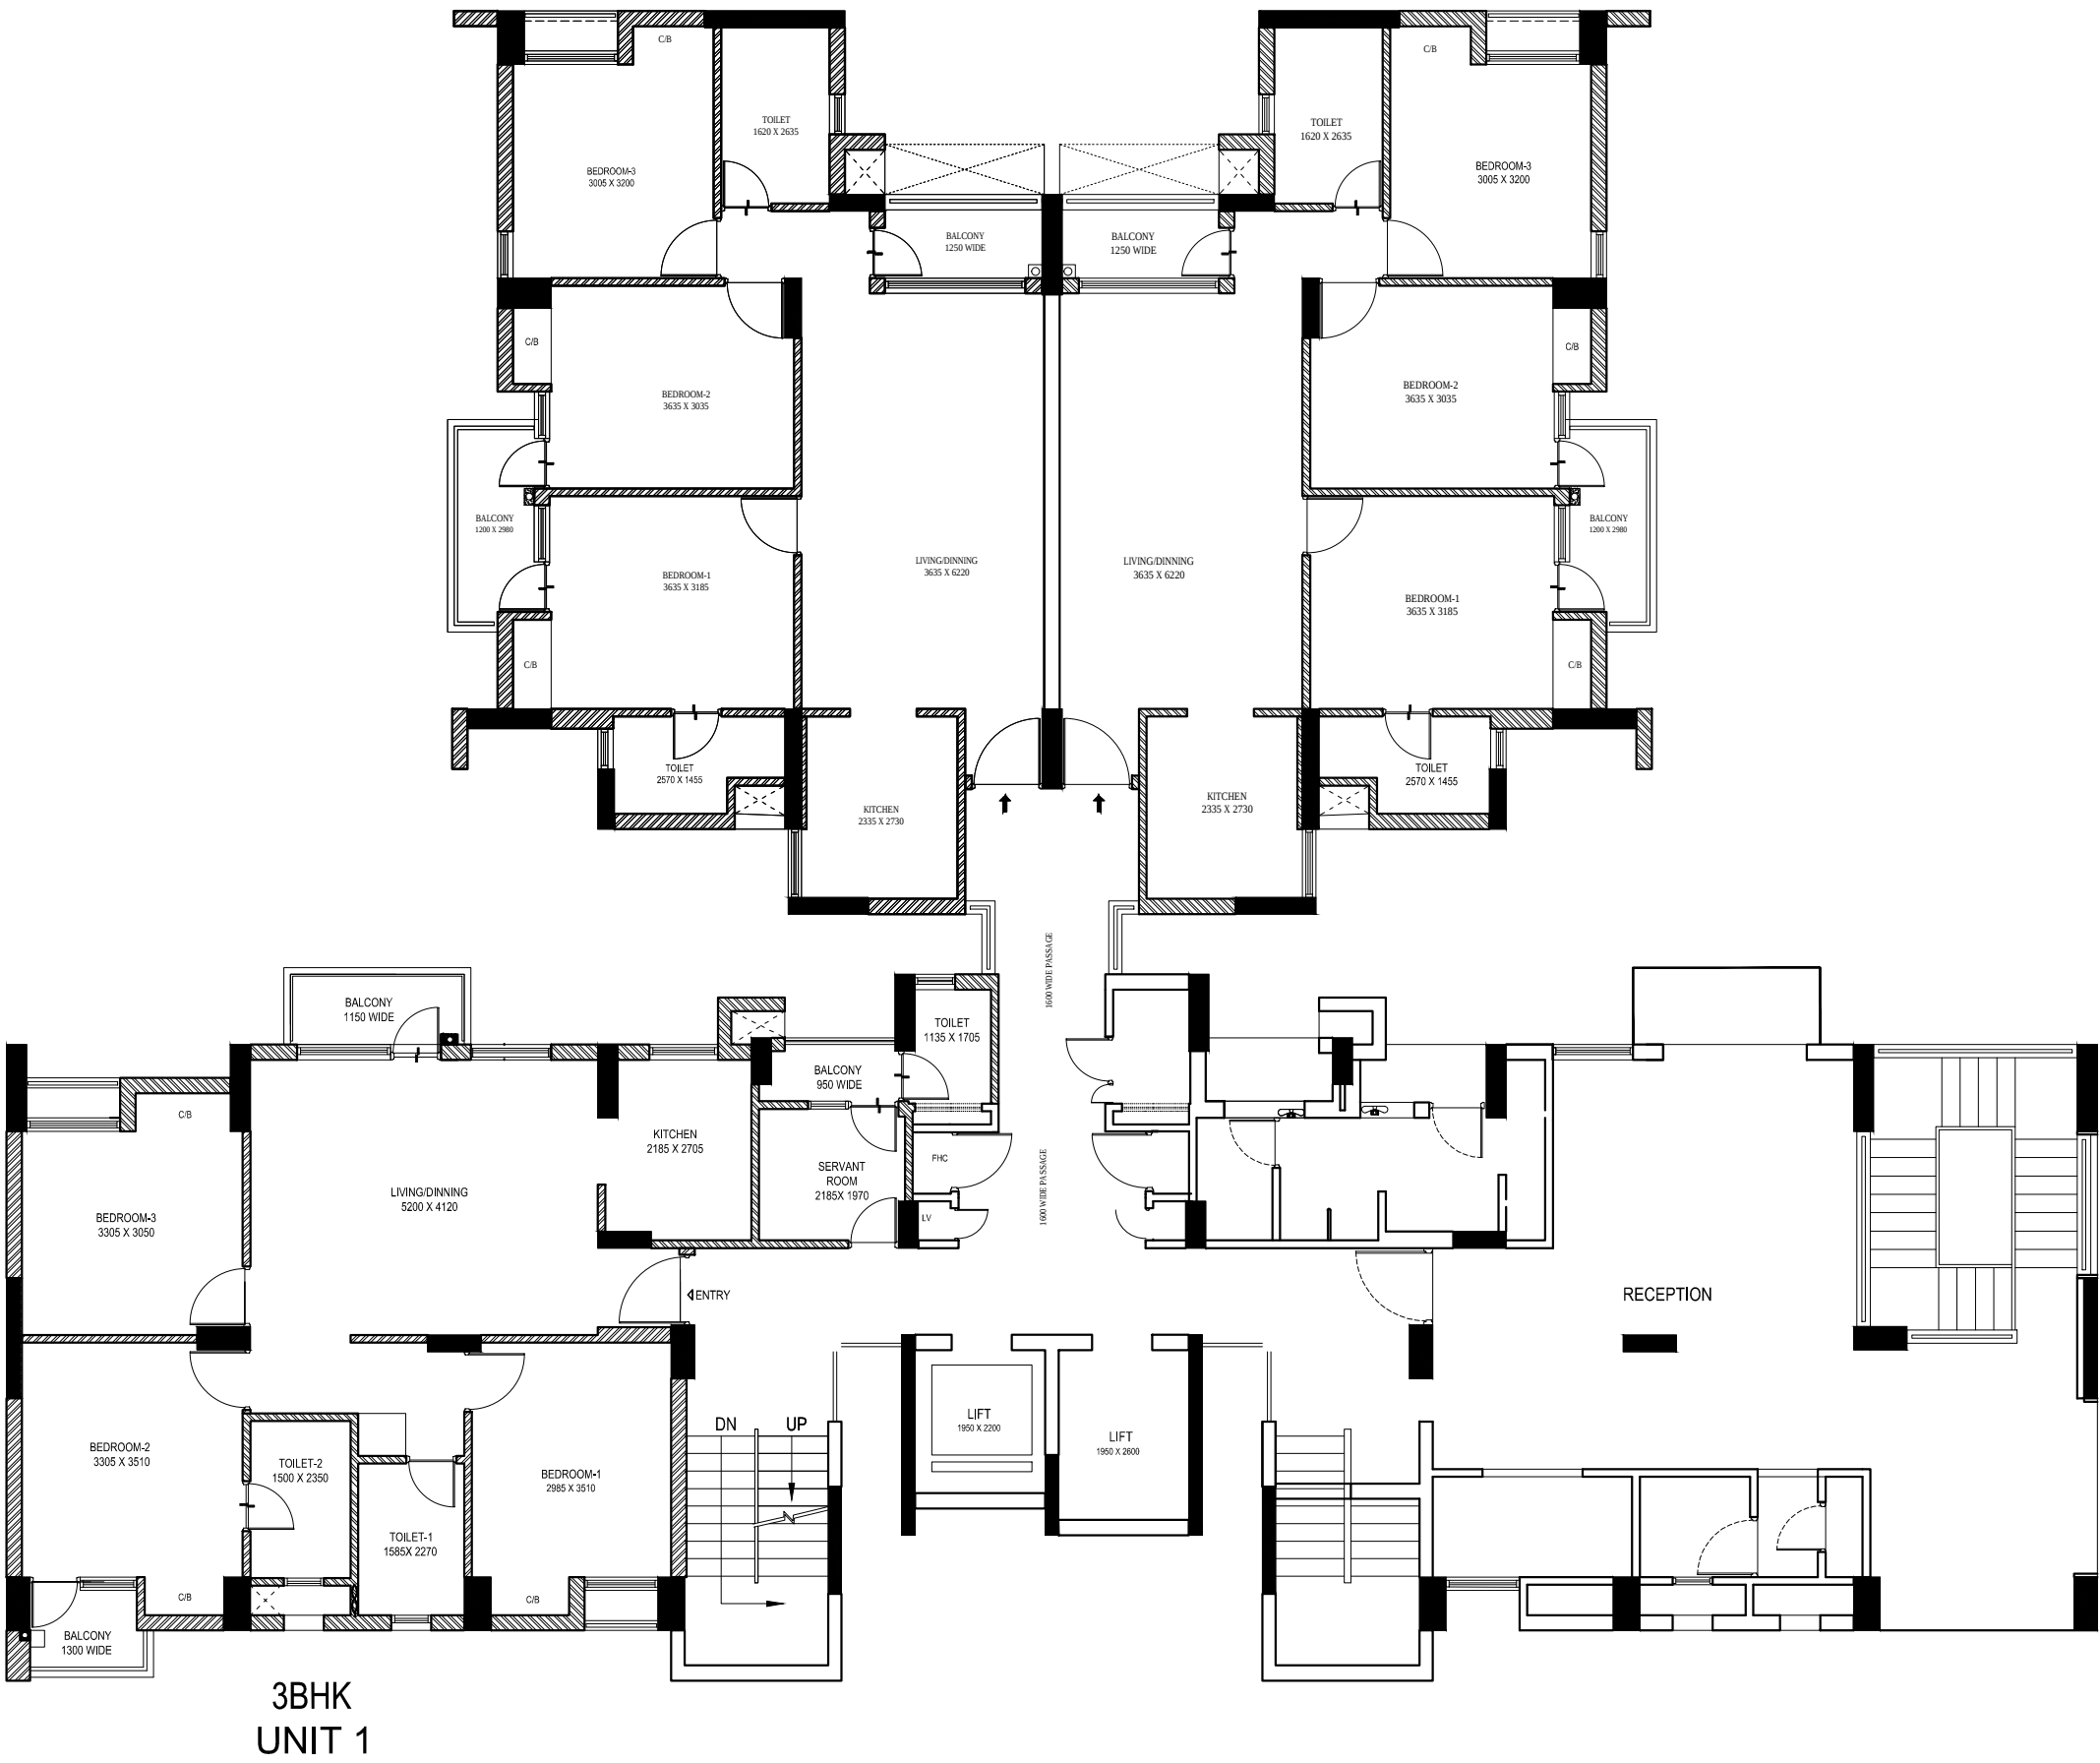

3BHK
UNIT 2

3BHK
UNIT 3

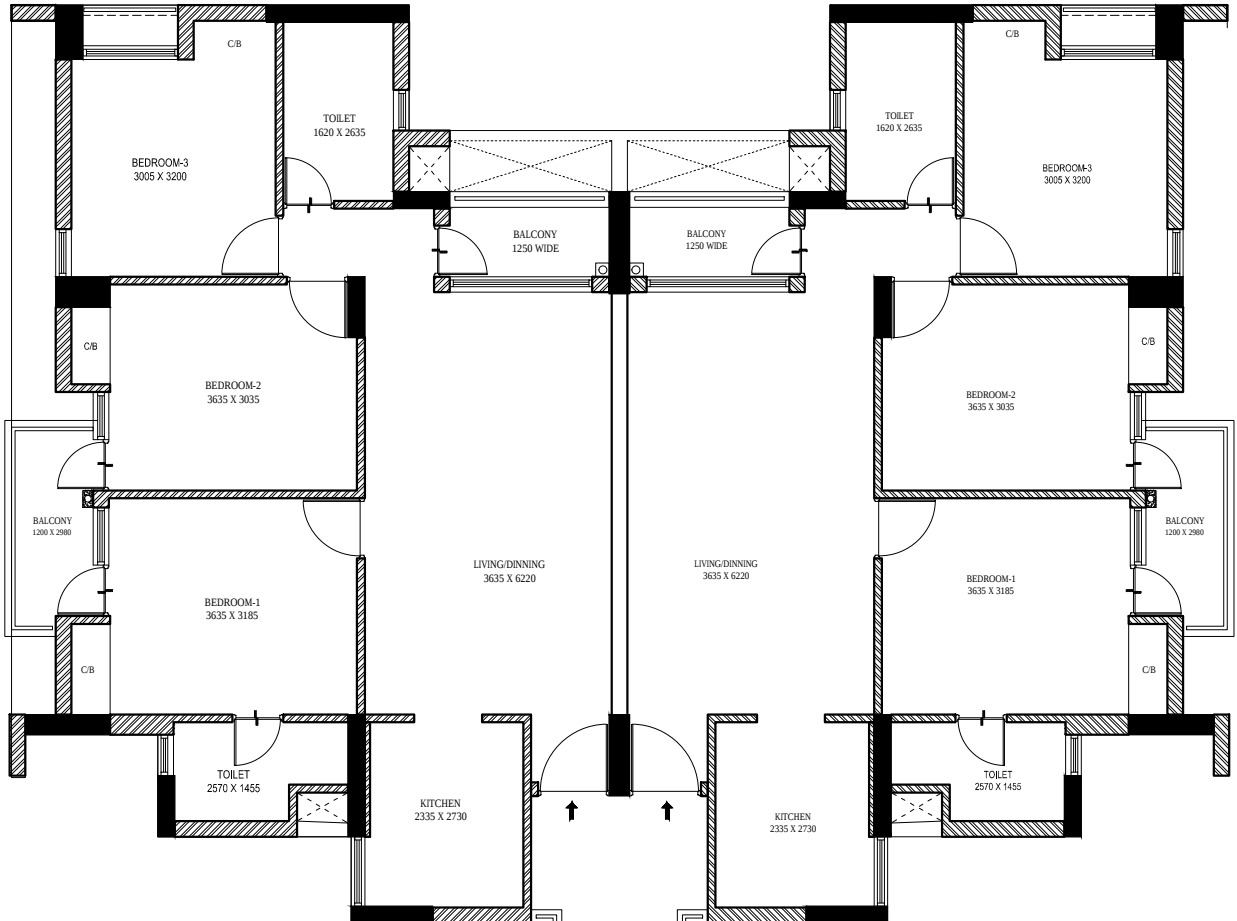

RECEPTION


LIFT
1960 X 2000

LIFT
1960 X 2200

ENTRY


UP
DN

3BHK
UNIT 4

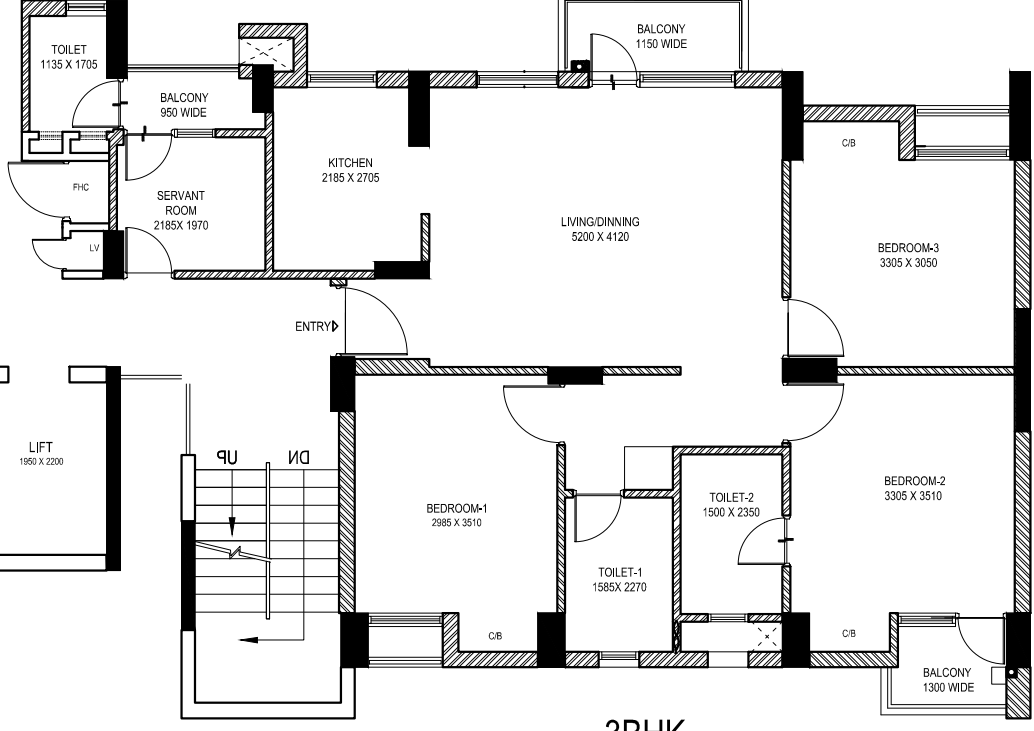

3BHK
UNIT 2


3BHK
UNIT 3

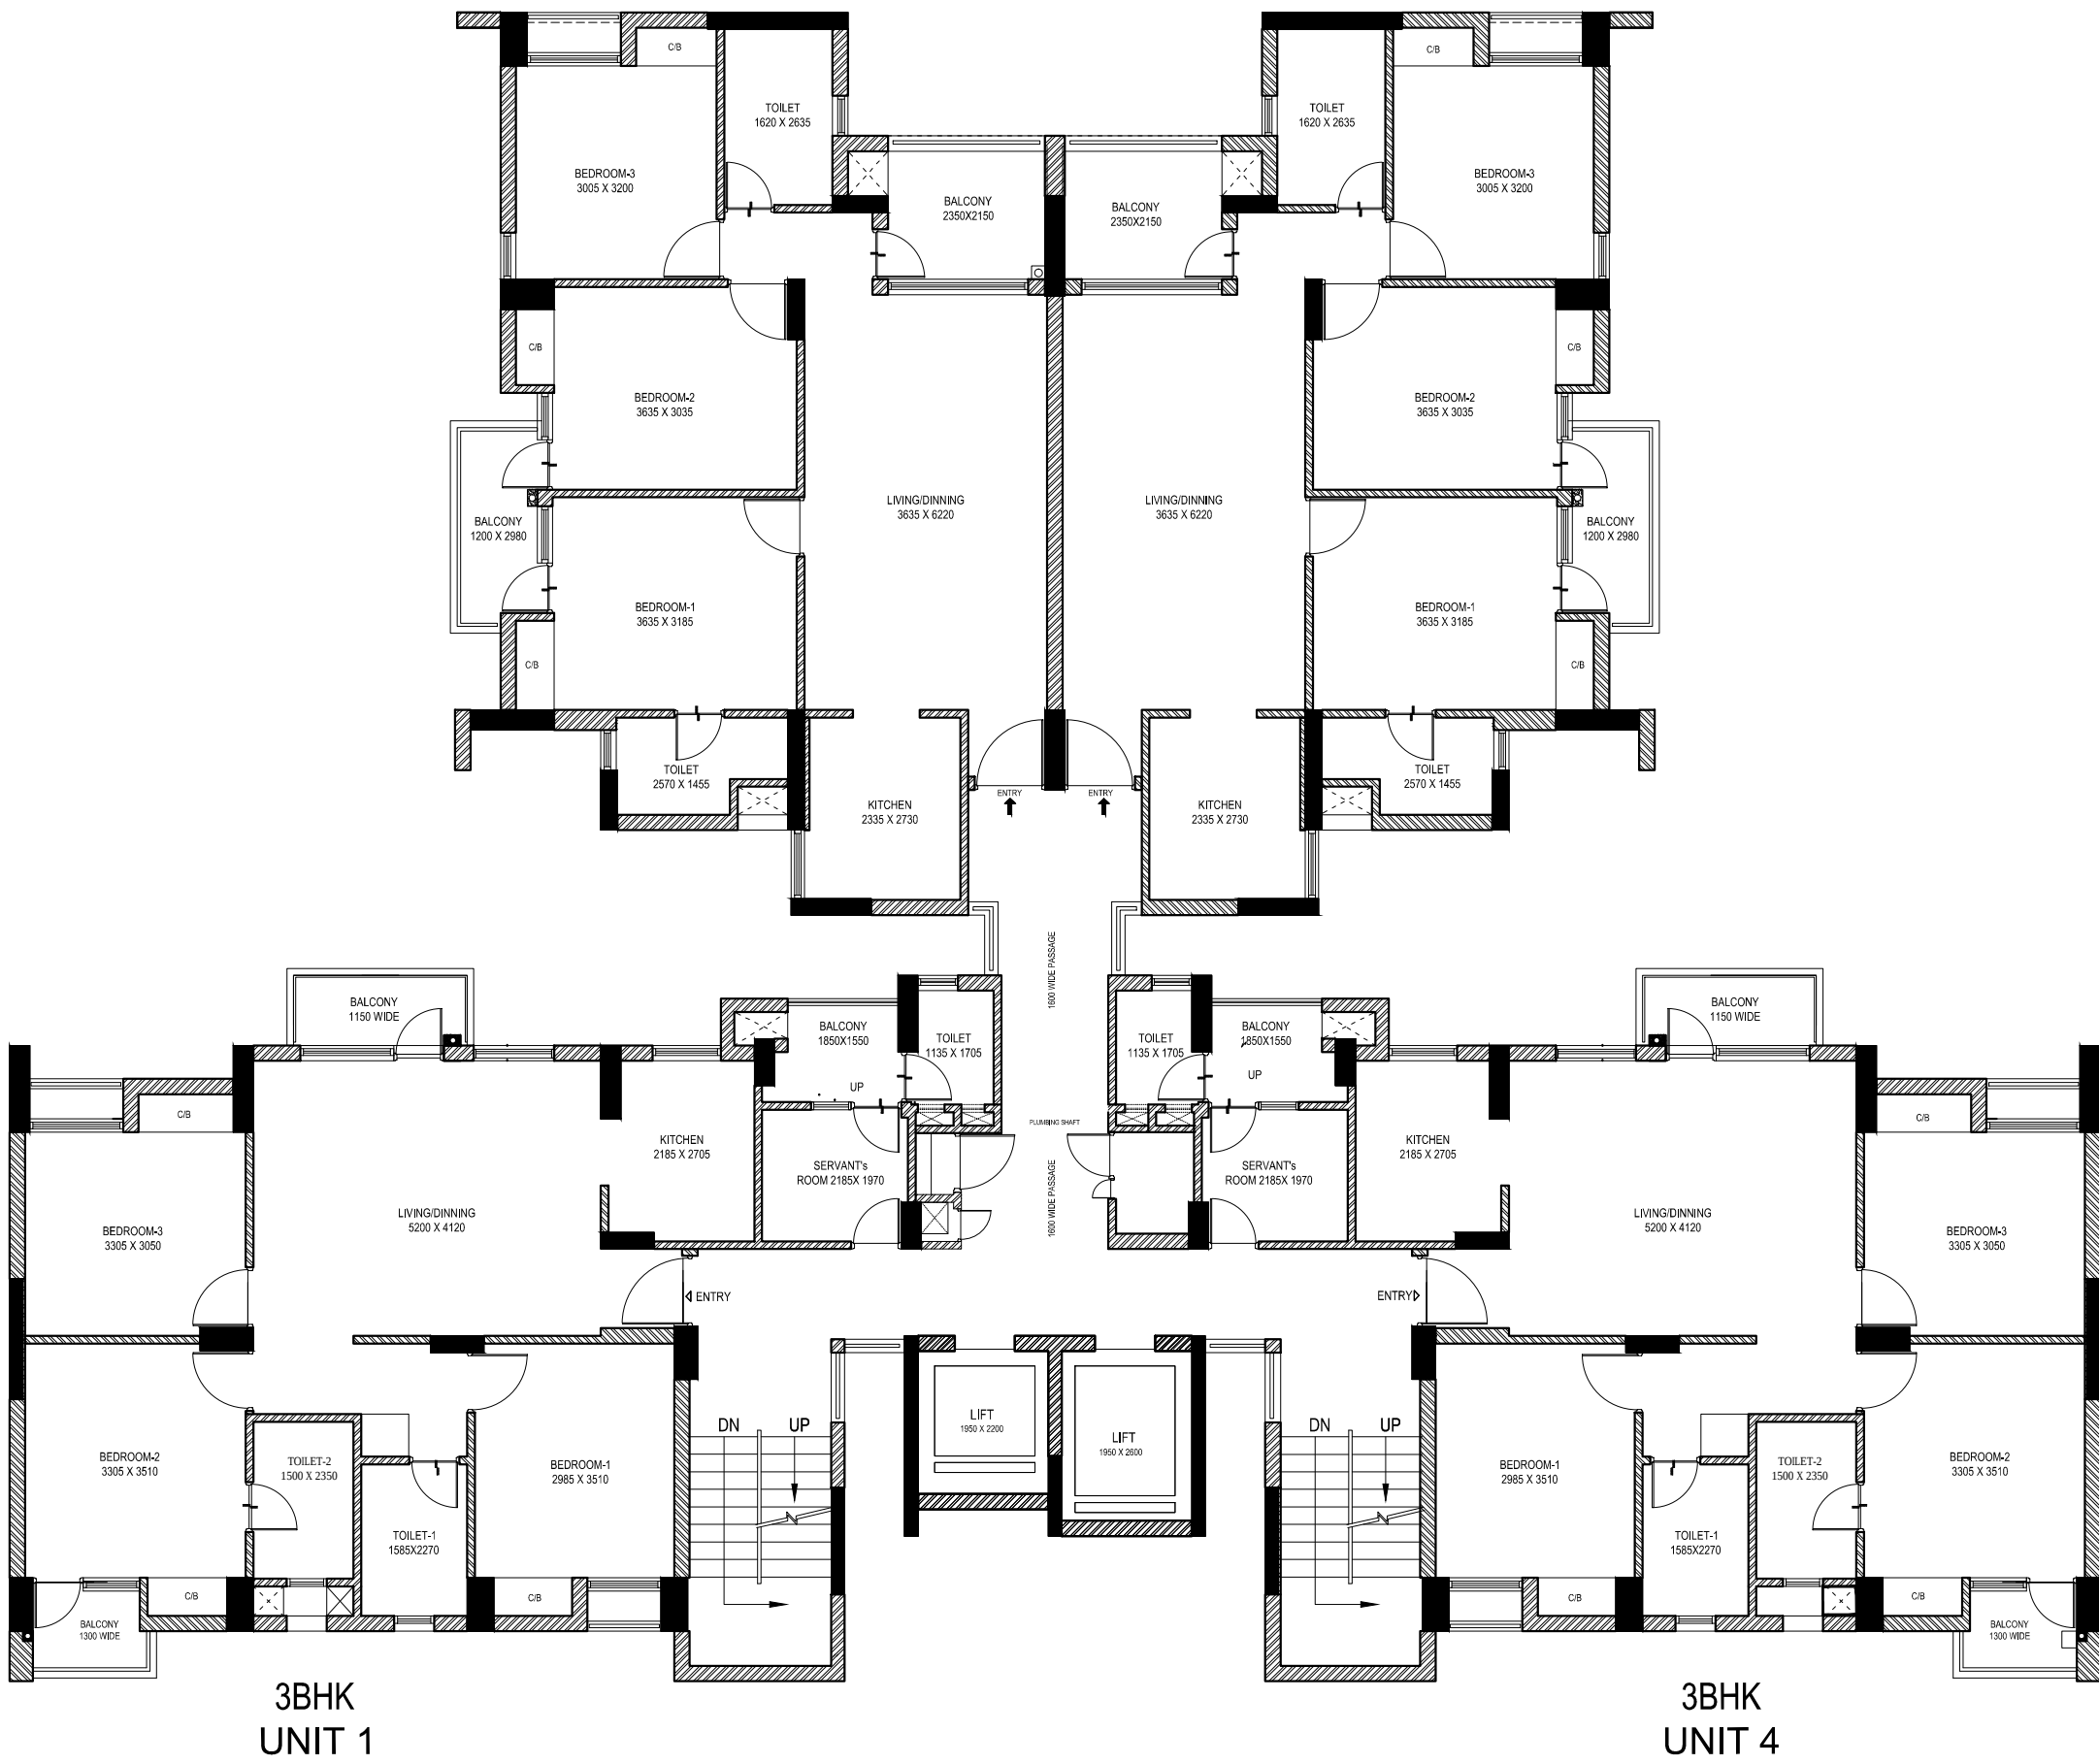



3BHK
UNIT 2


3BHK
UNIT 3




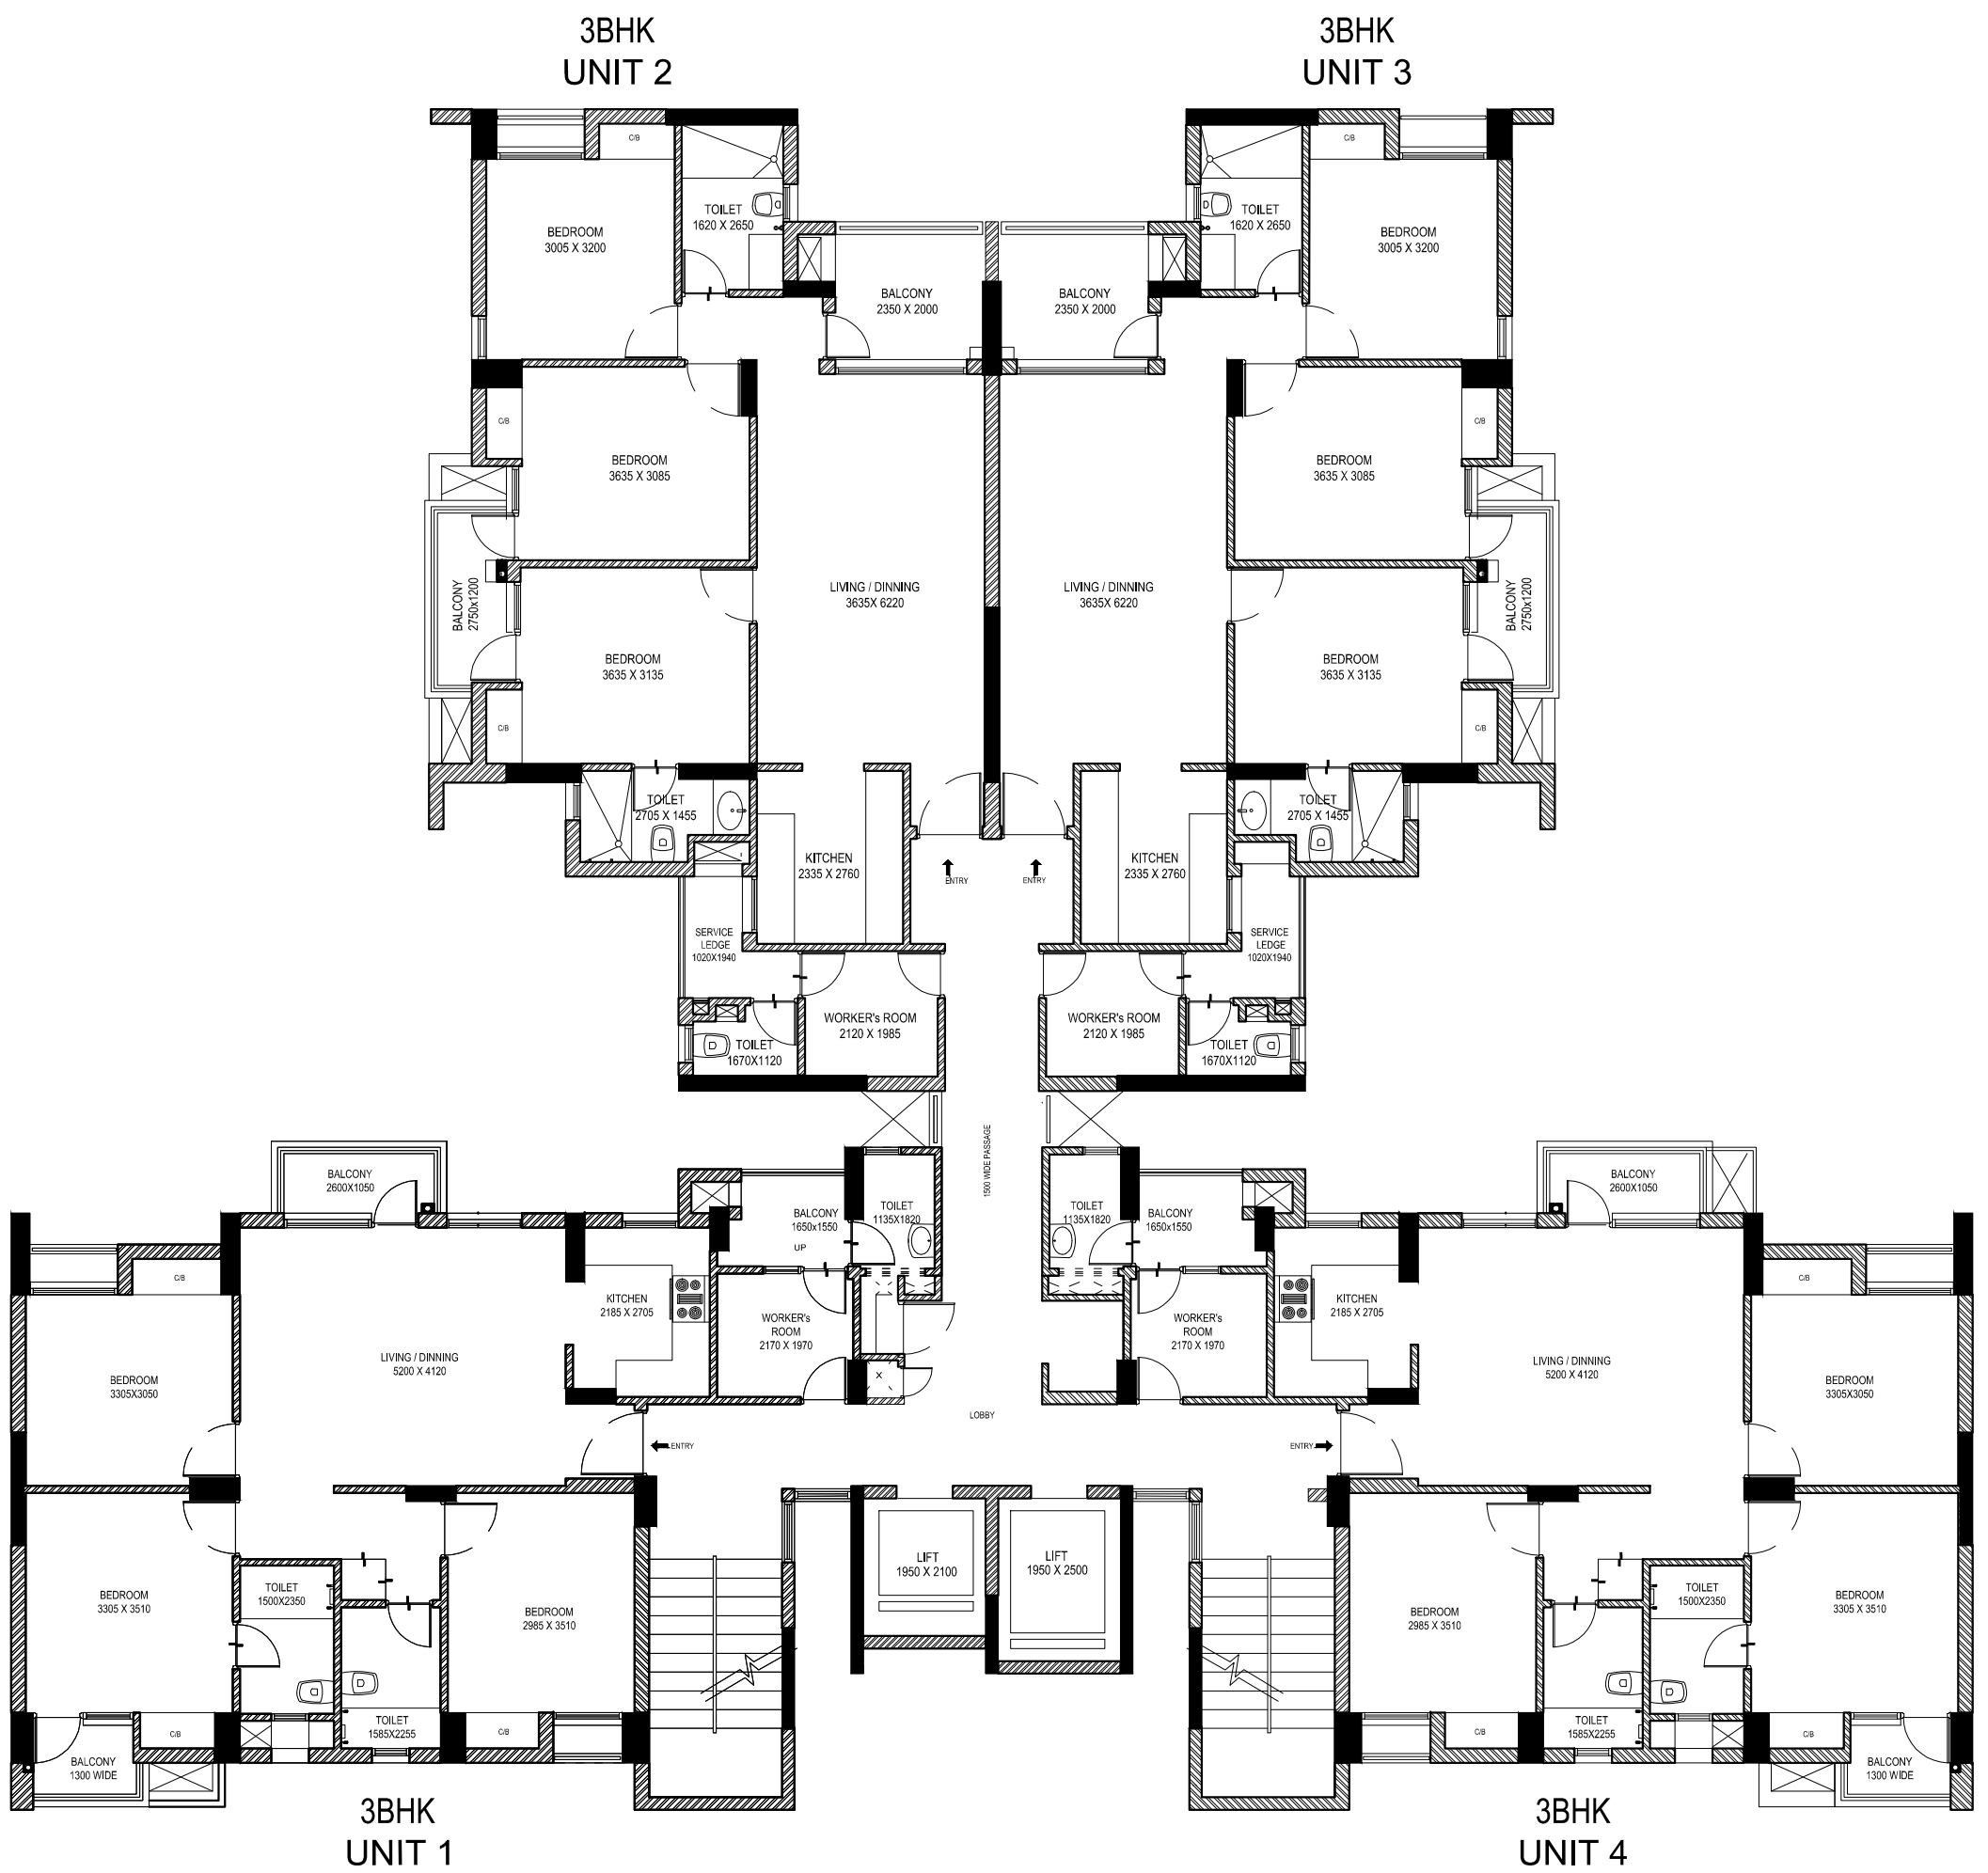


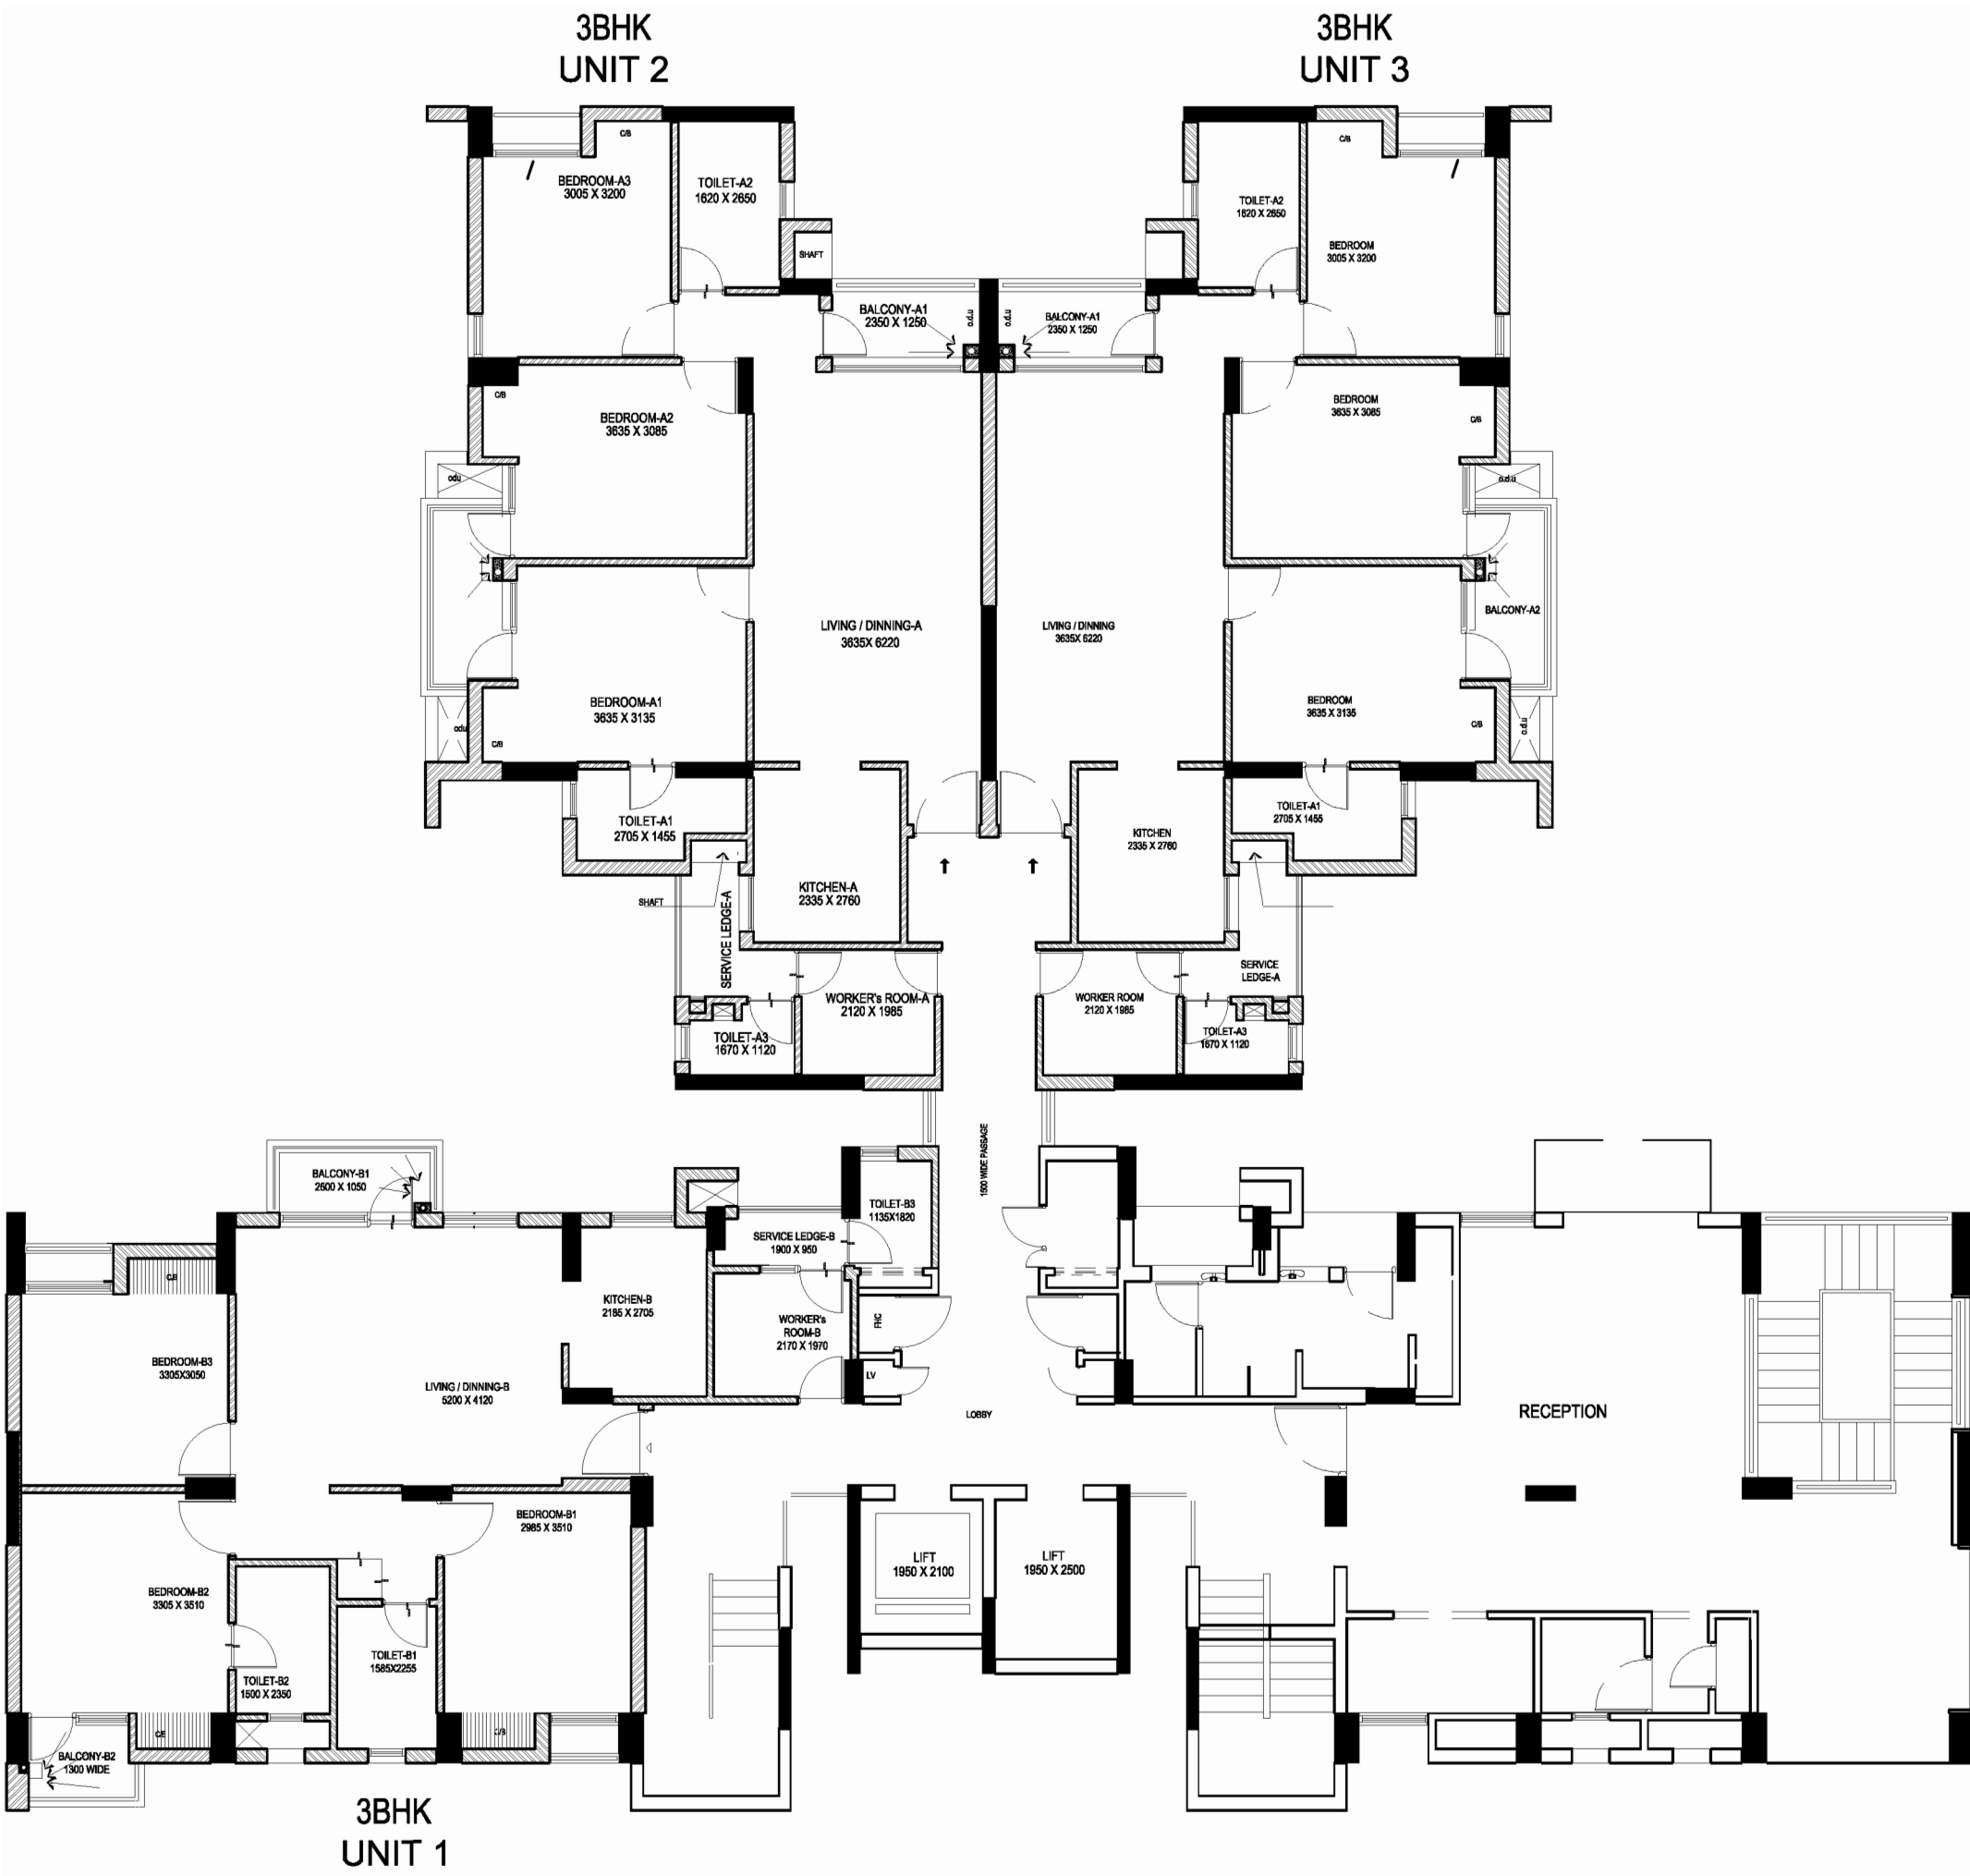


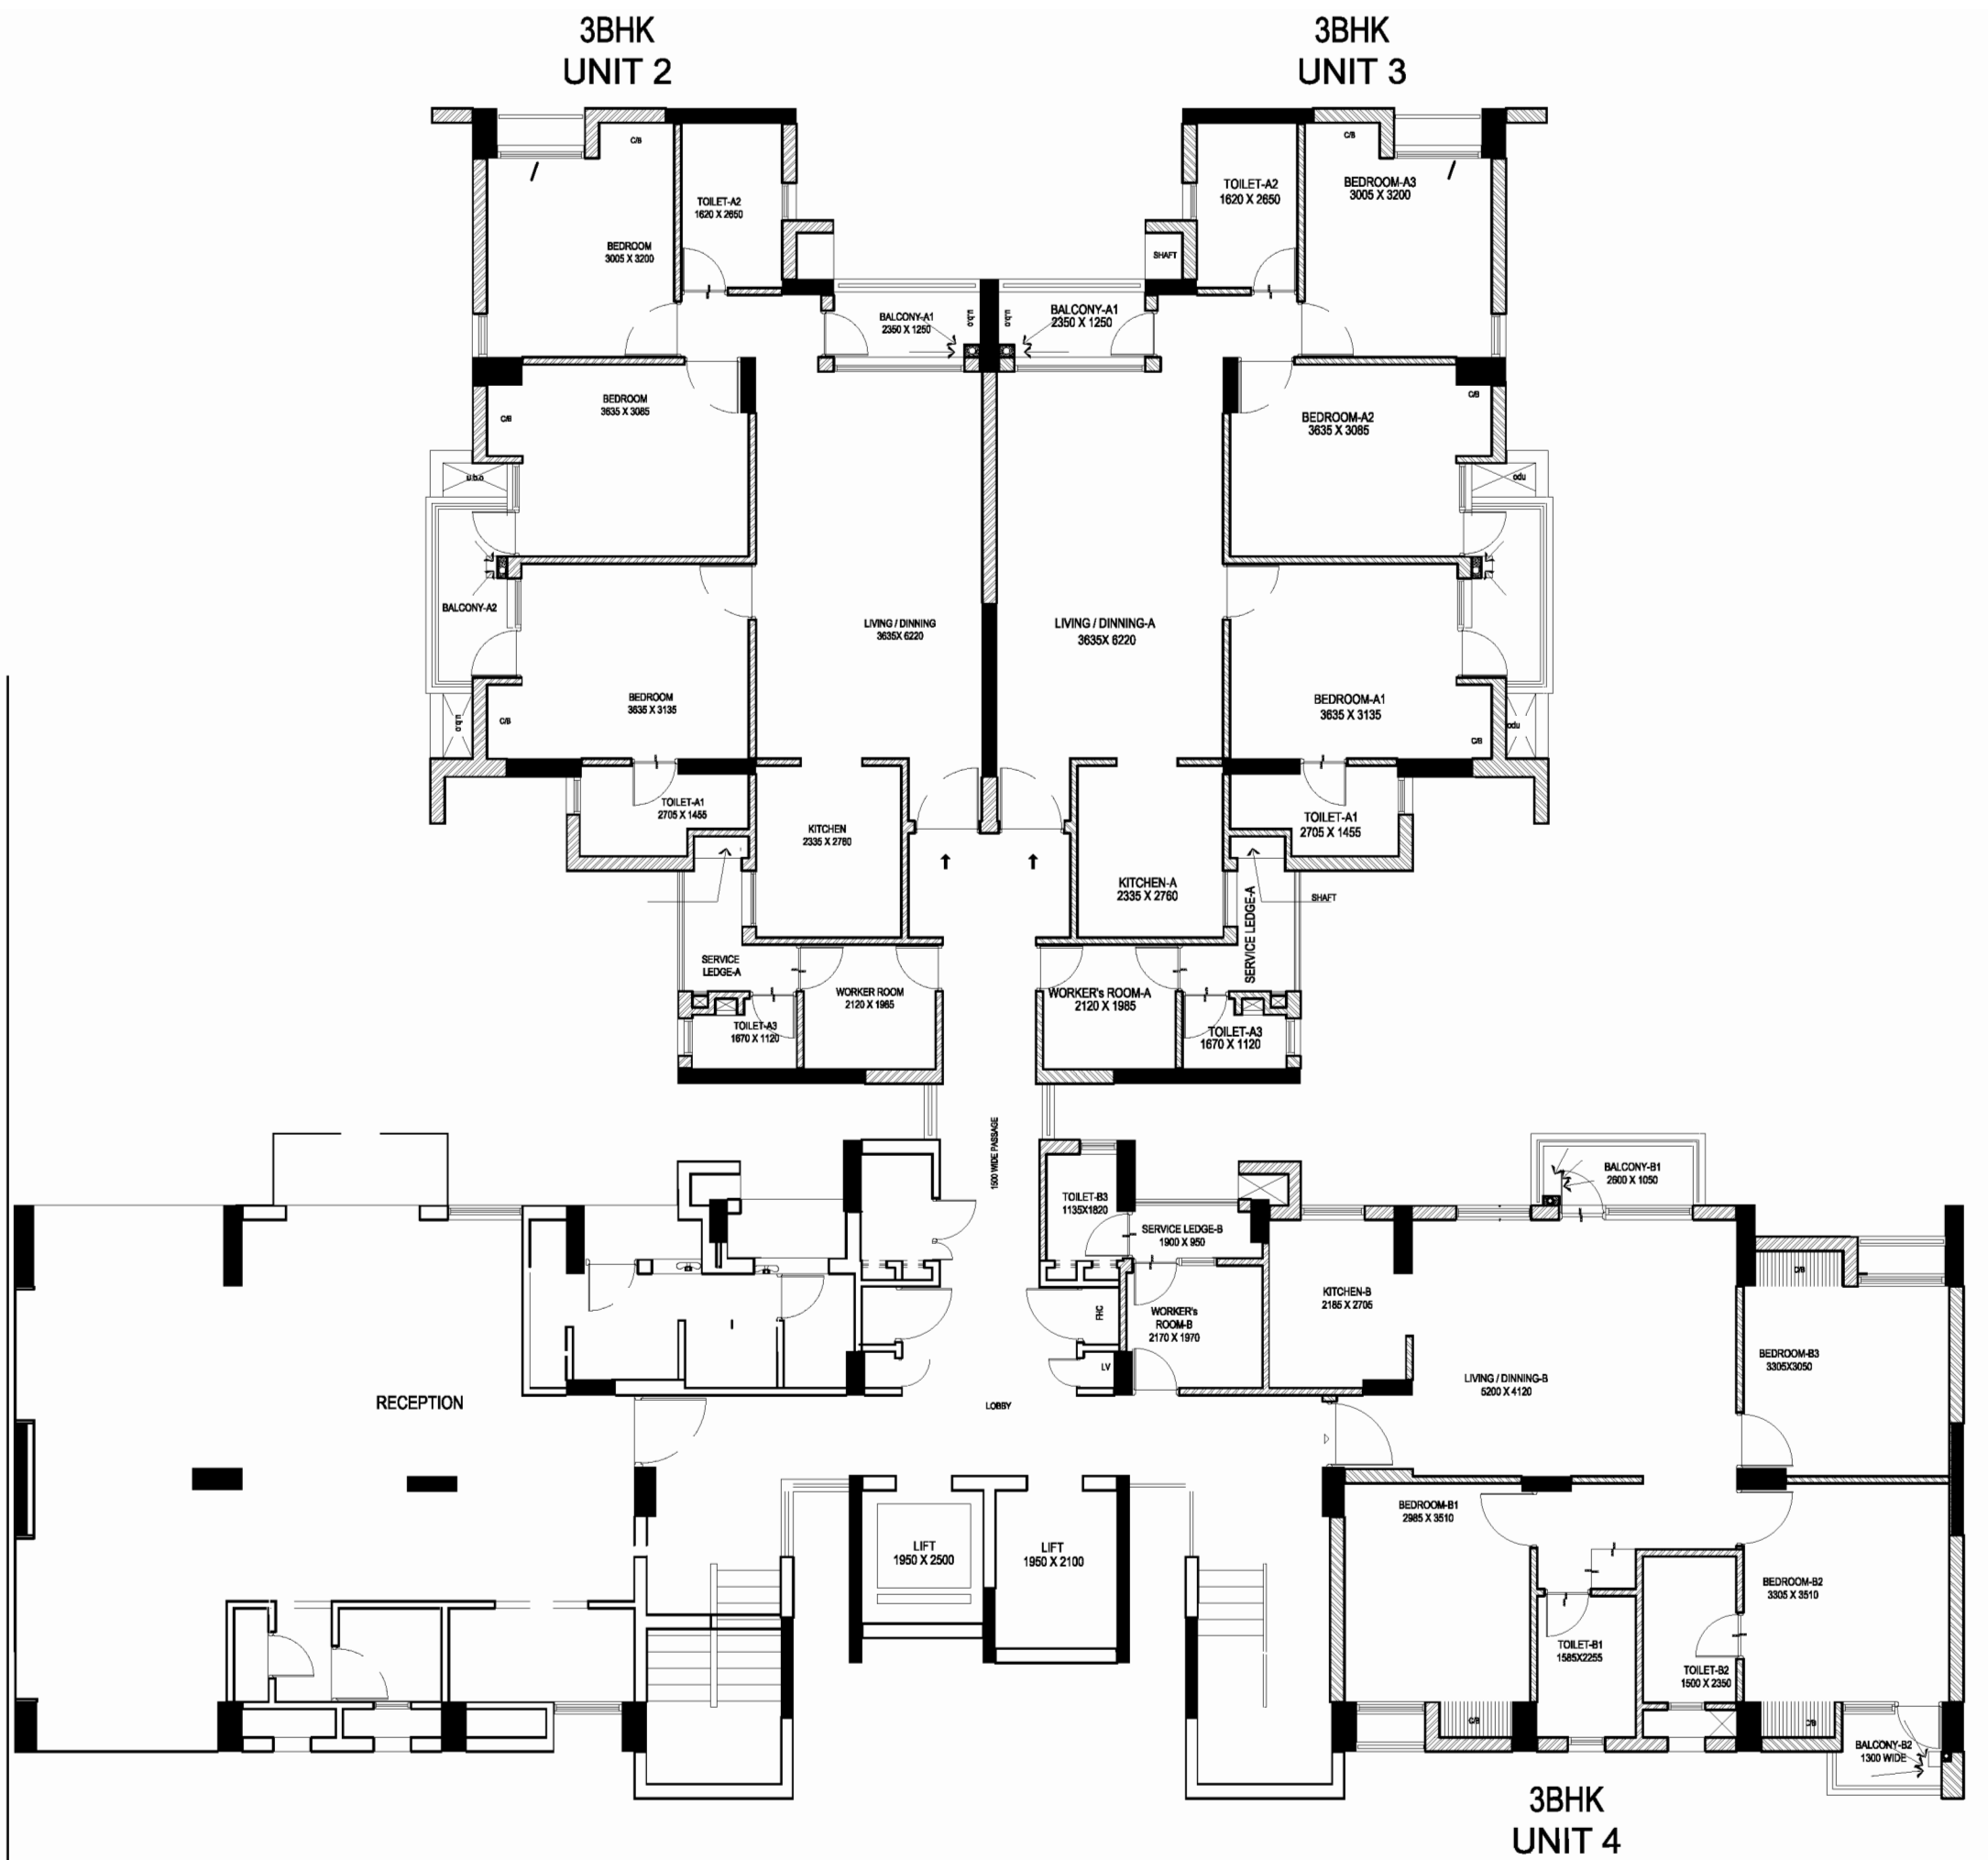


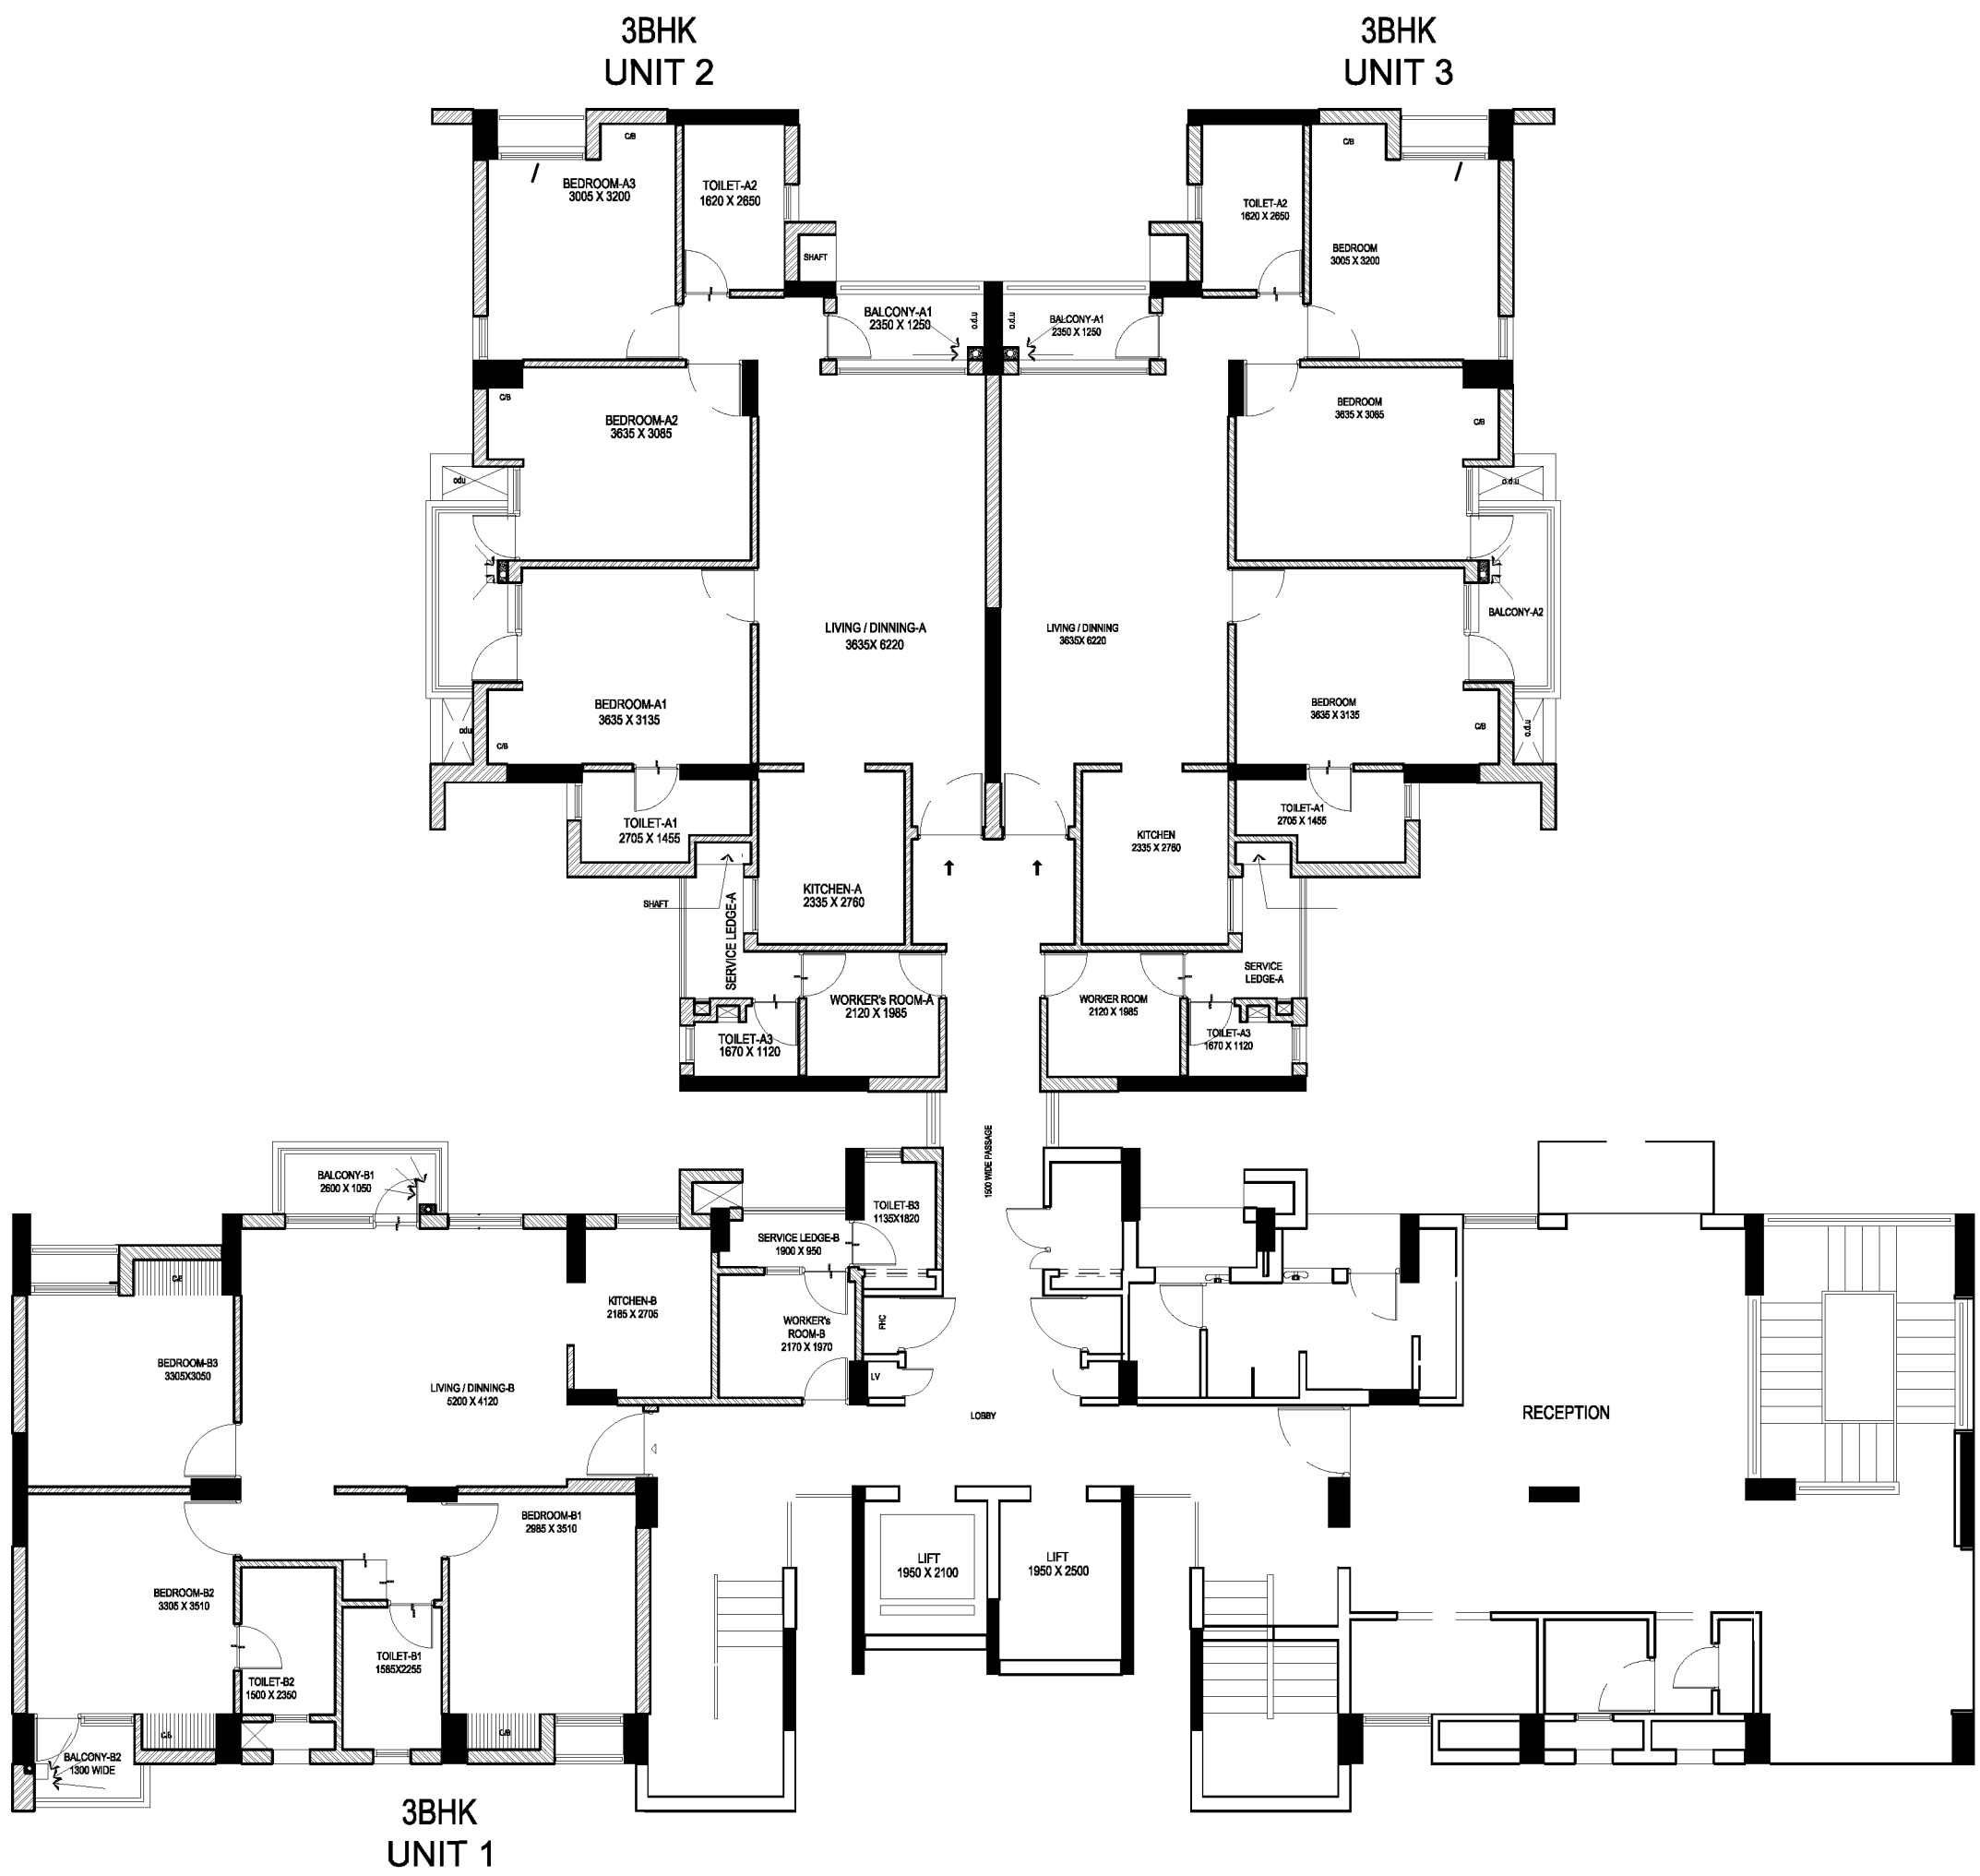


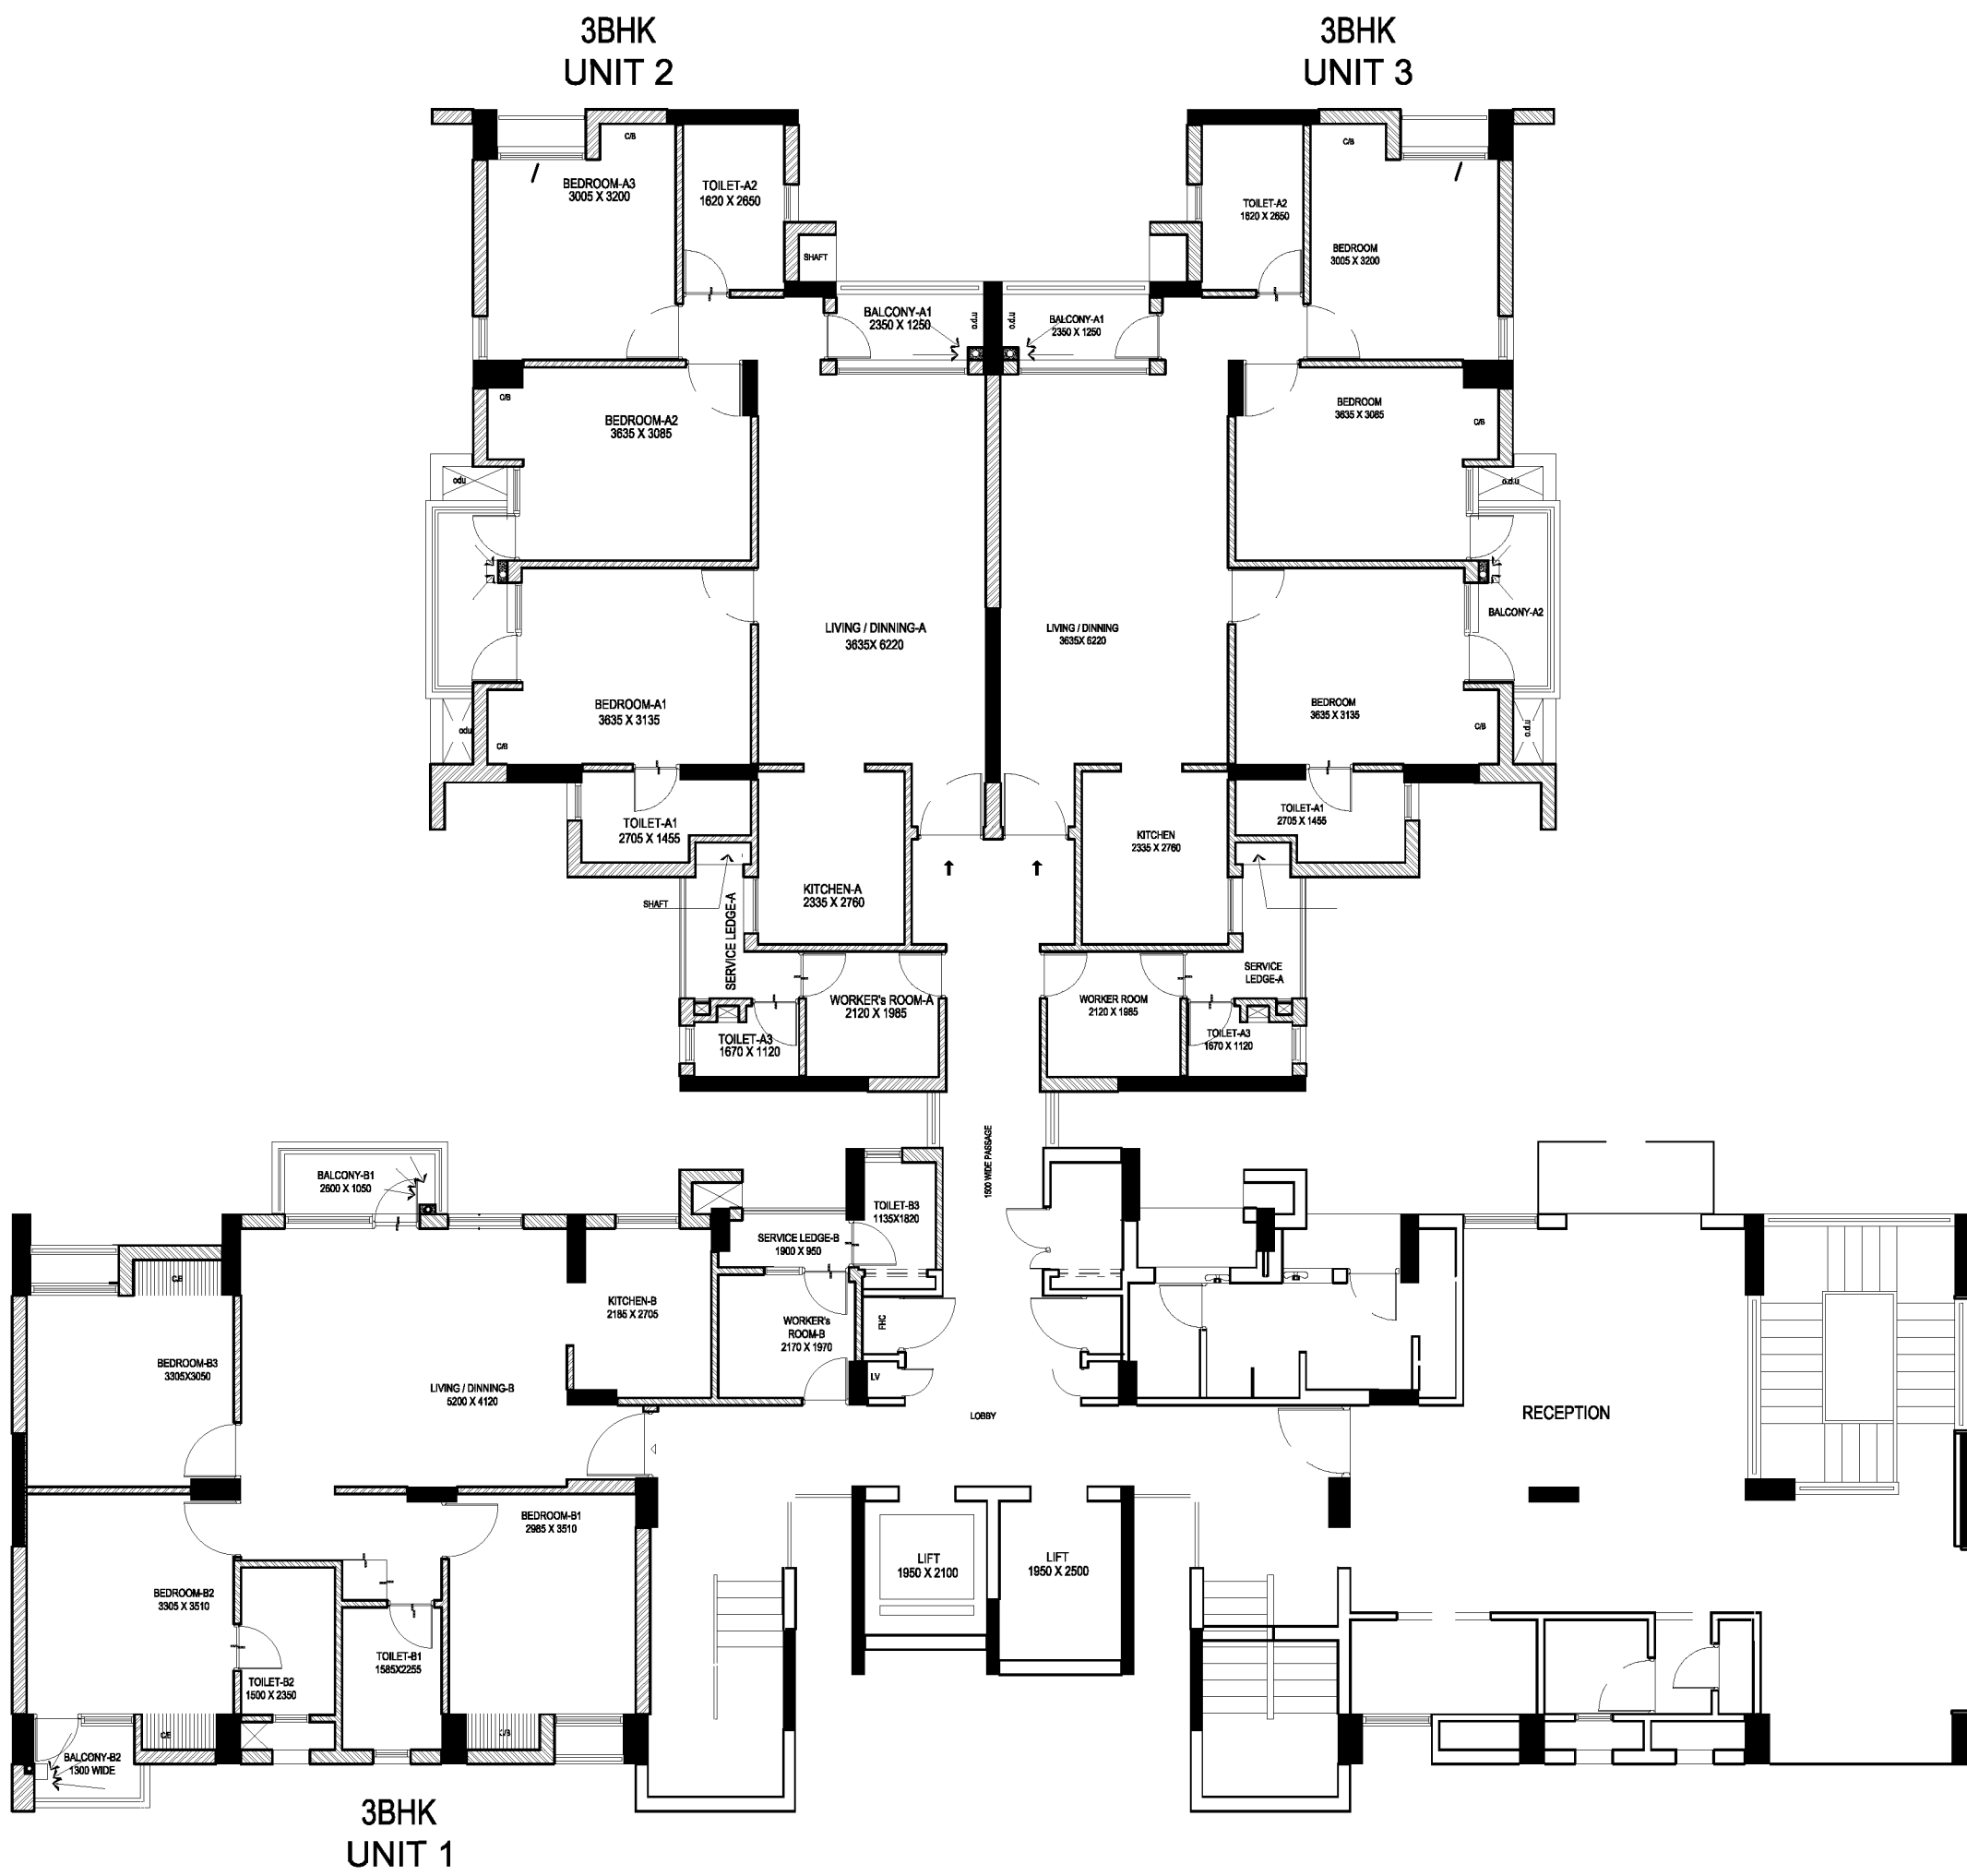


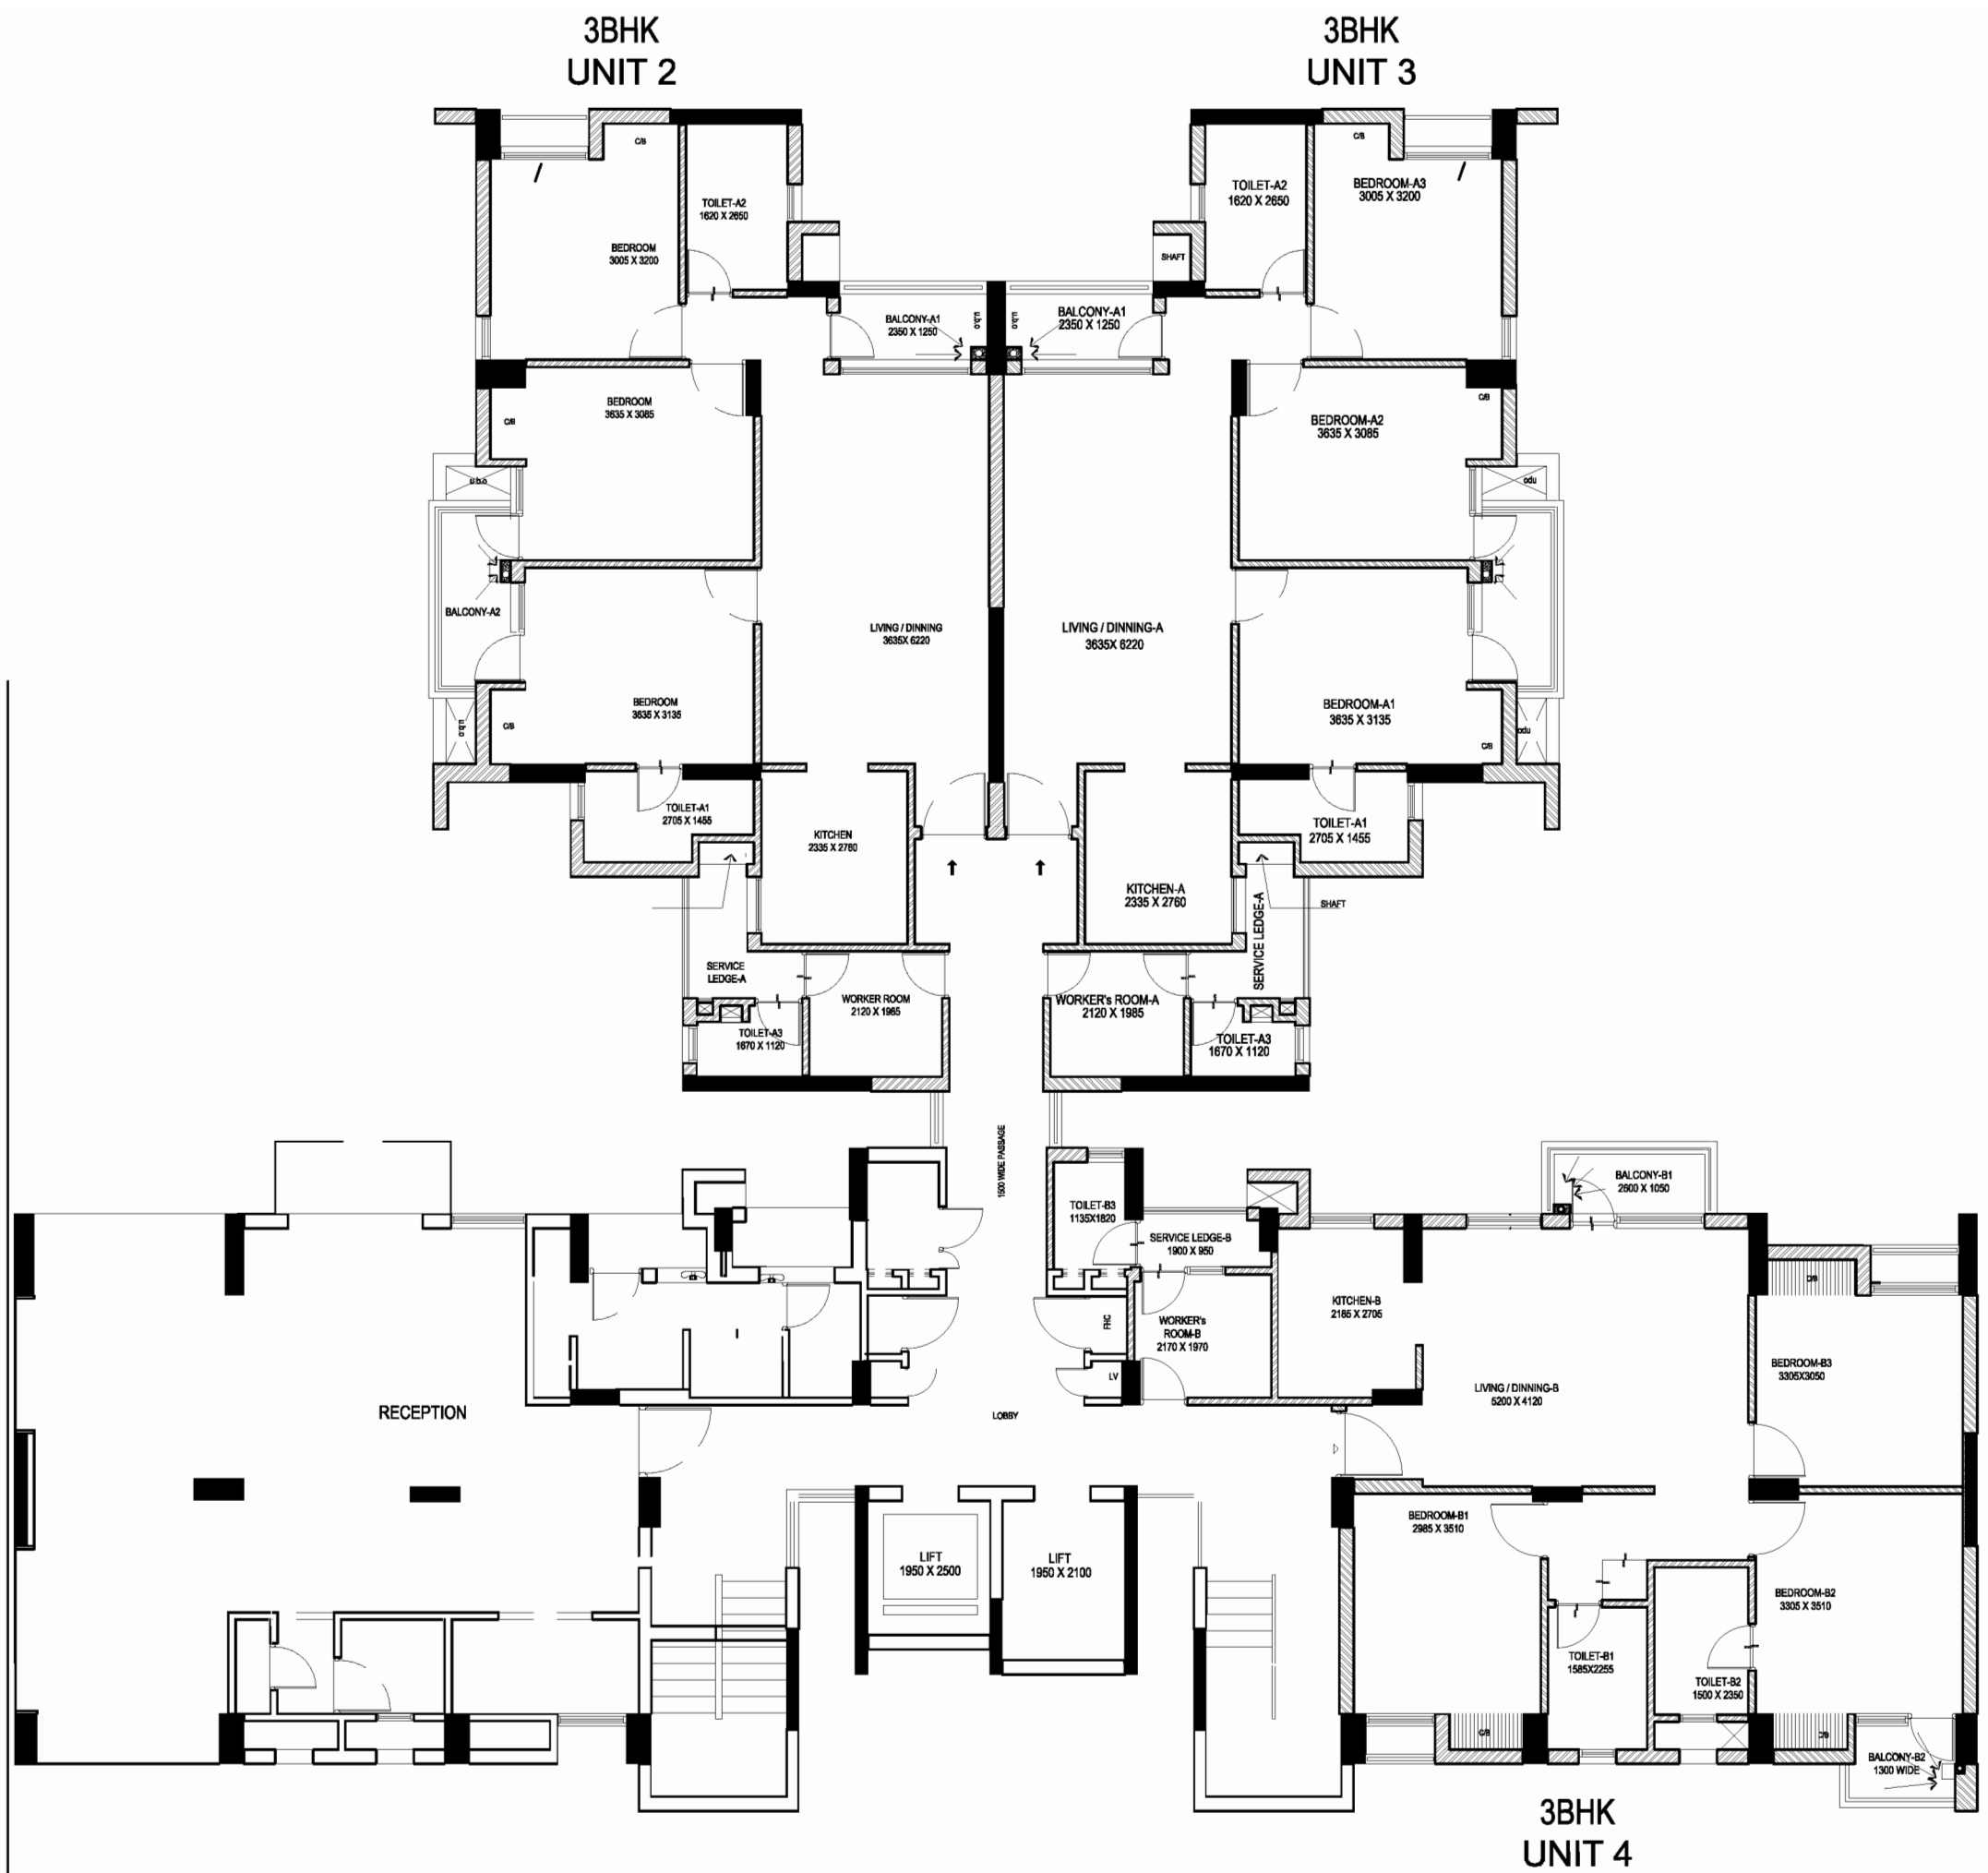


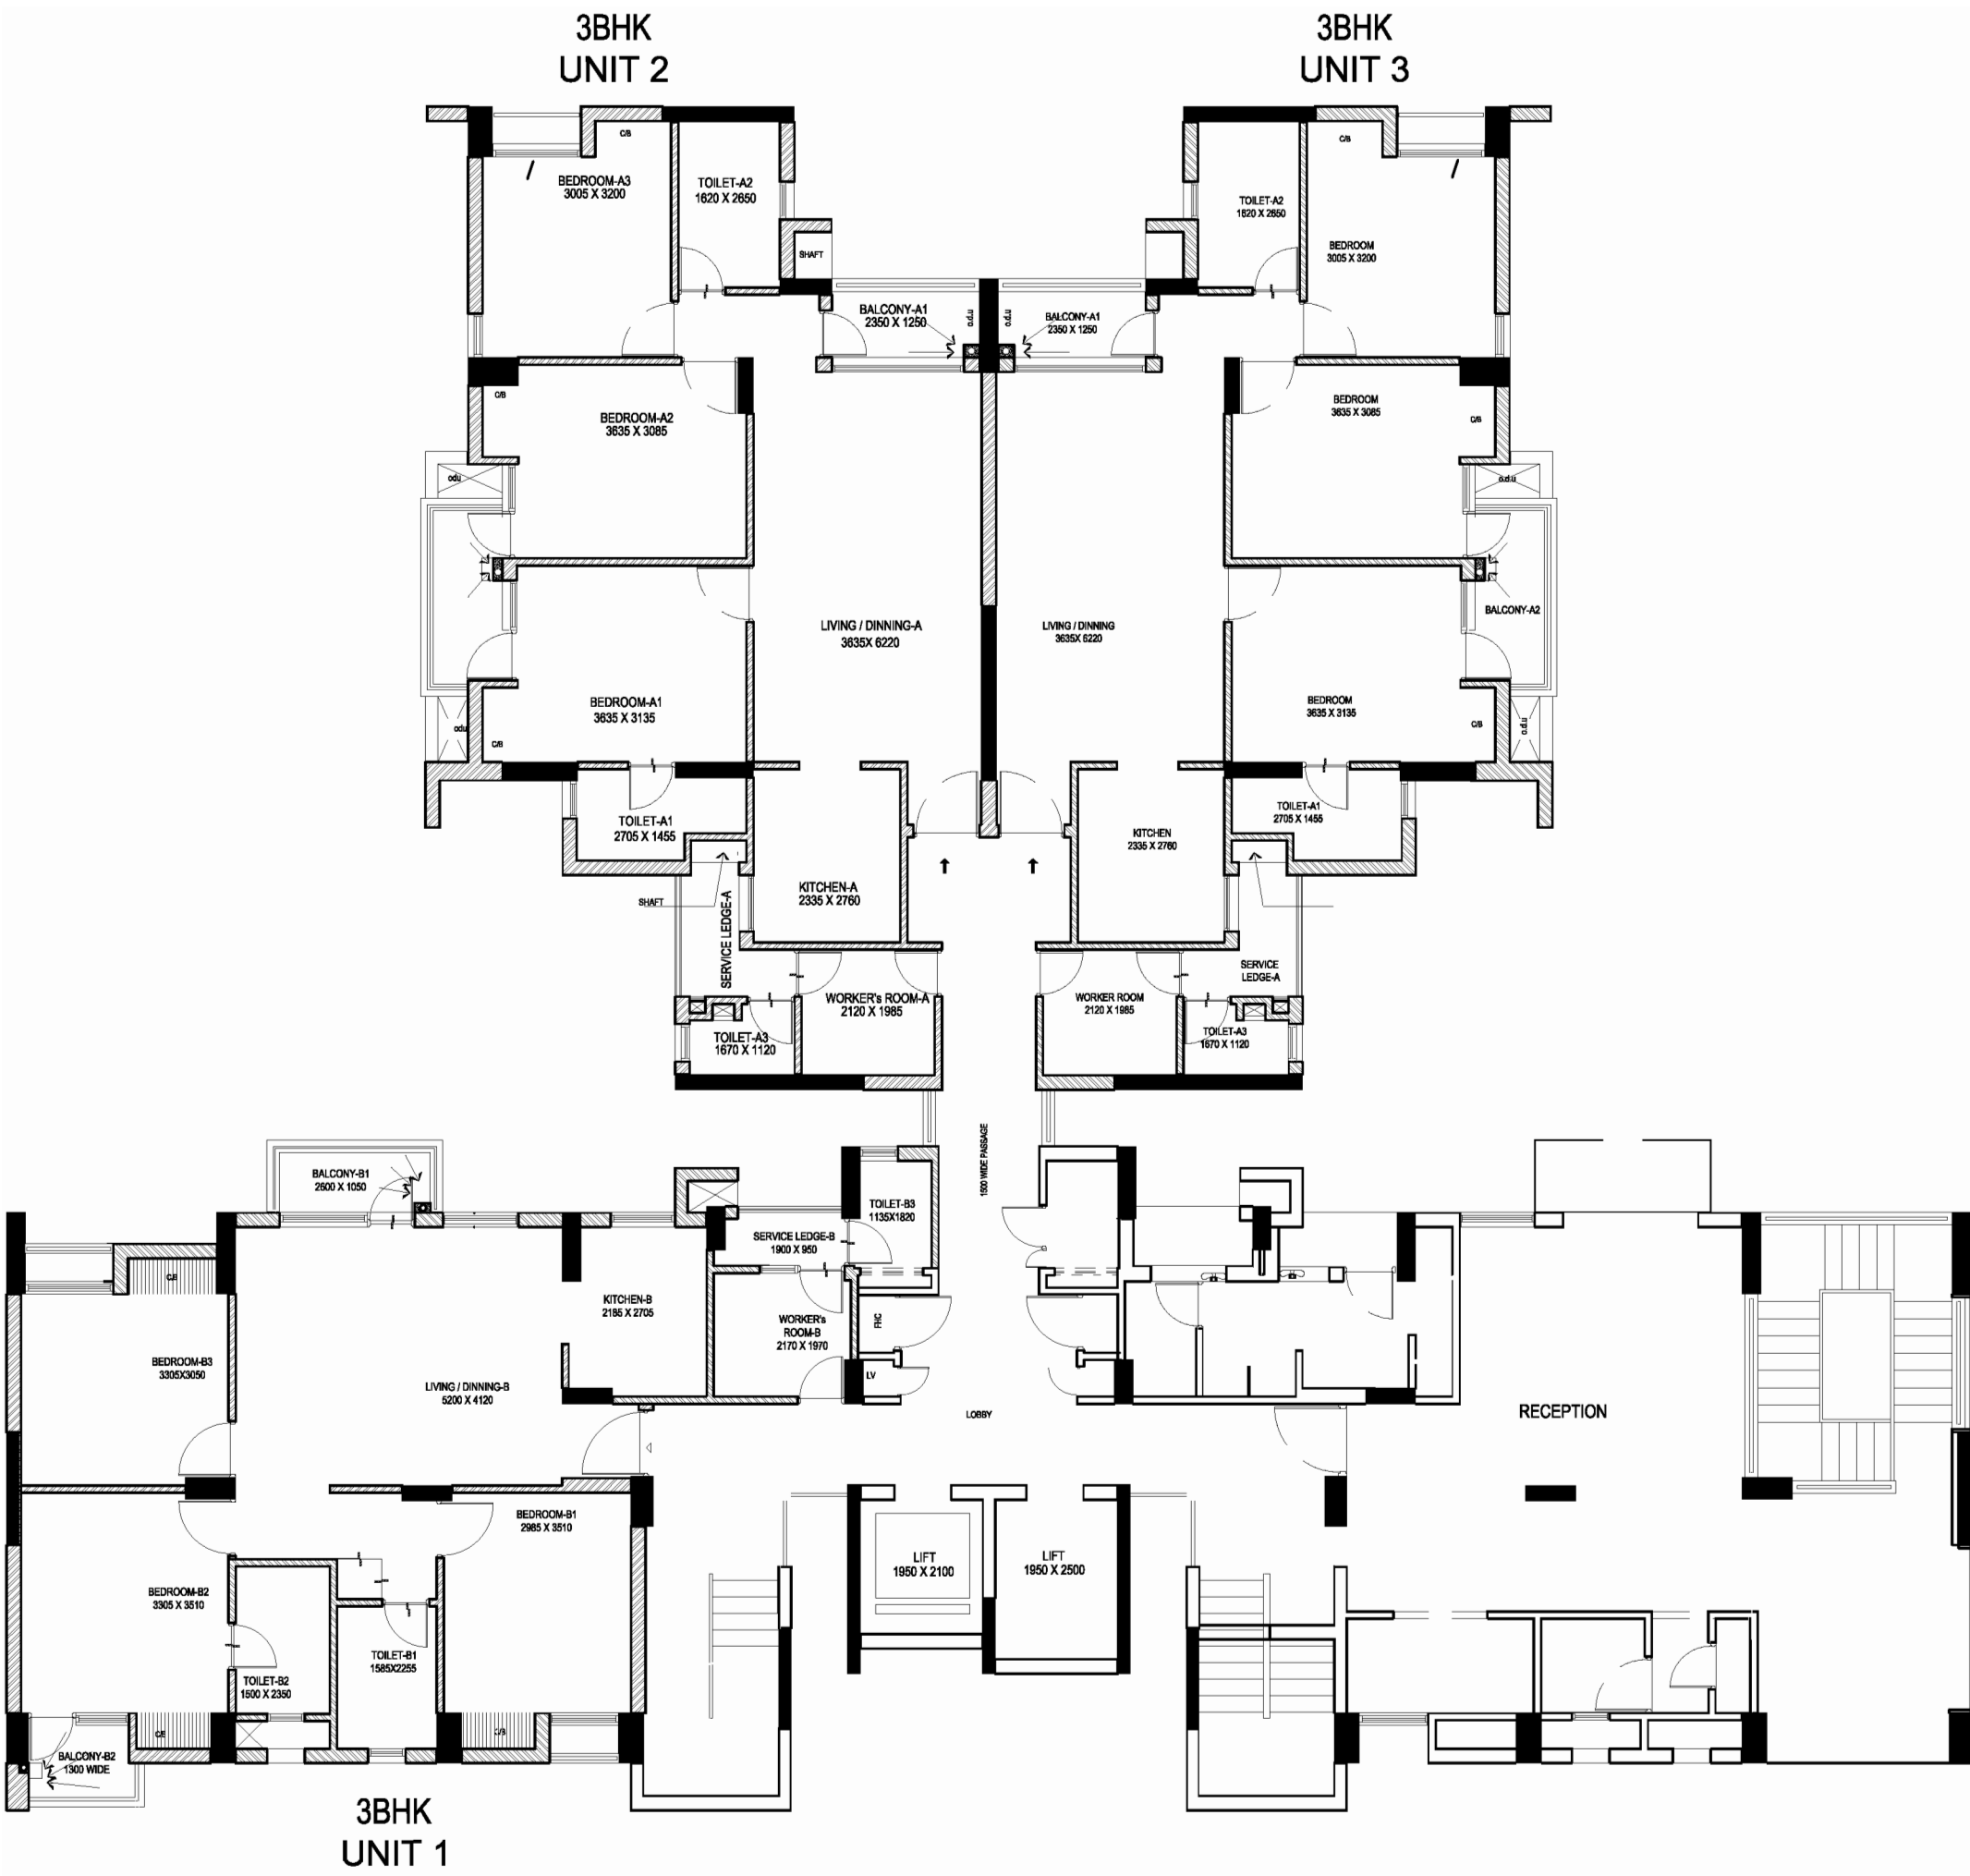


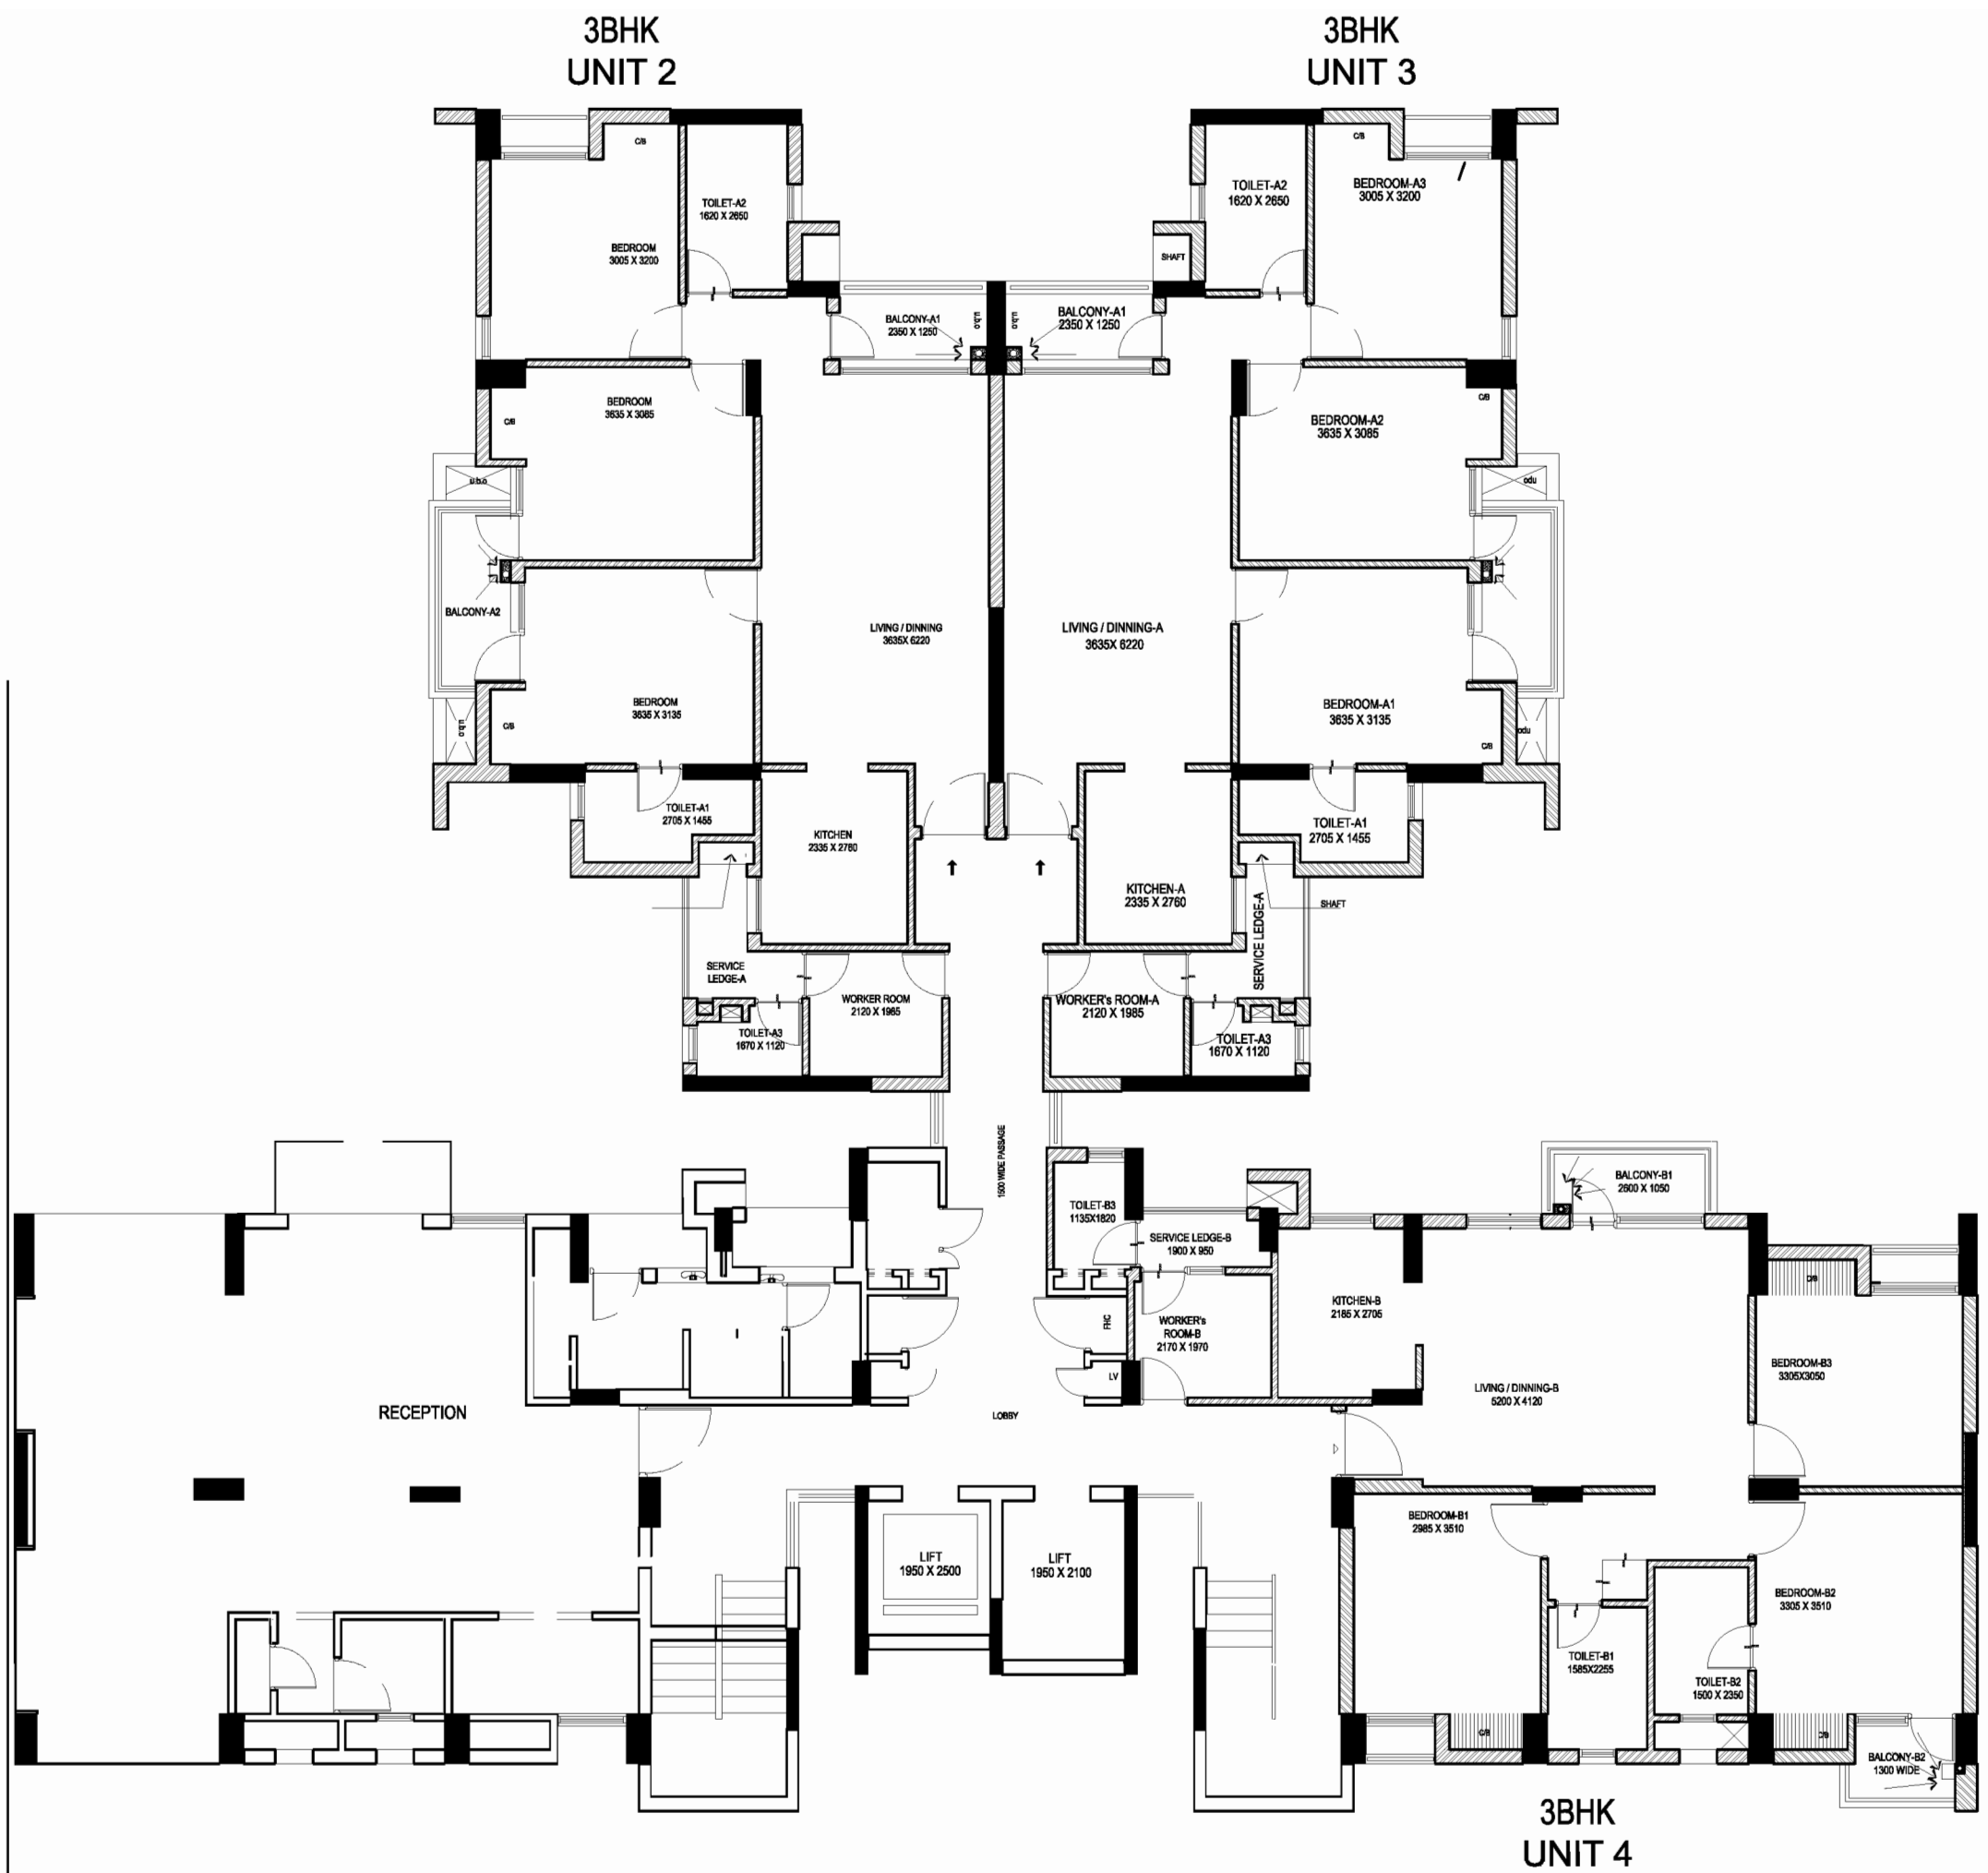


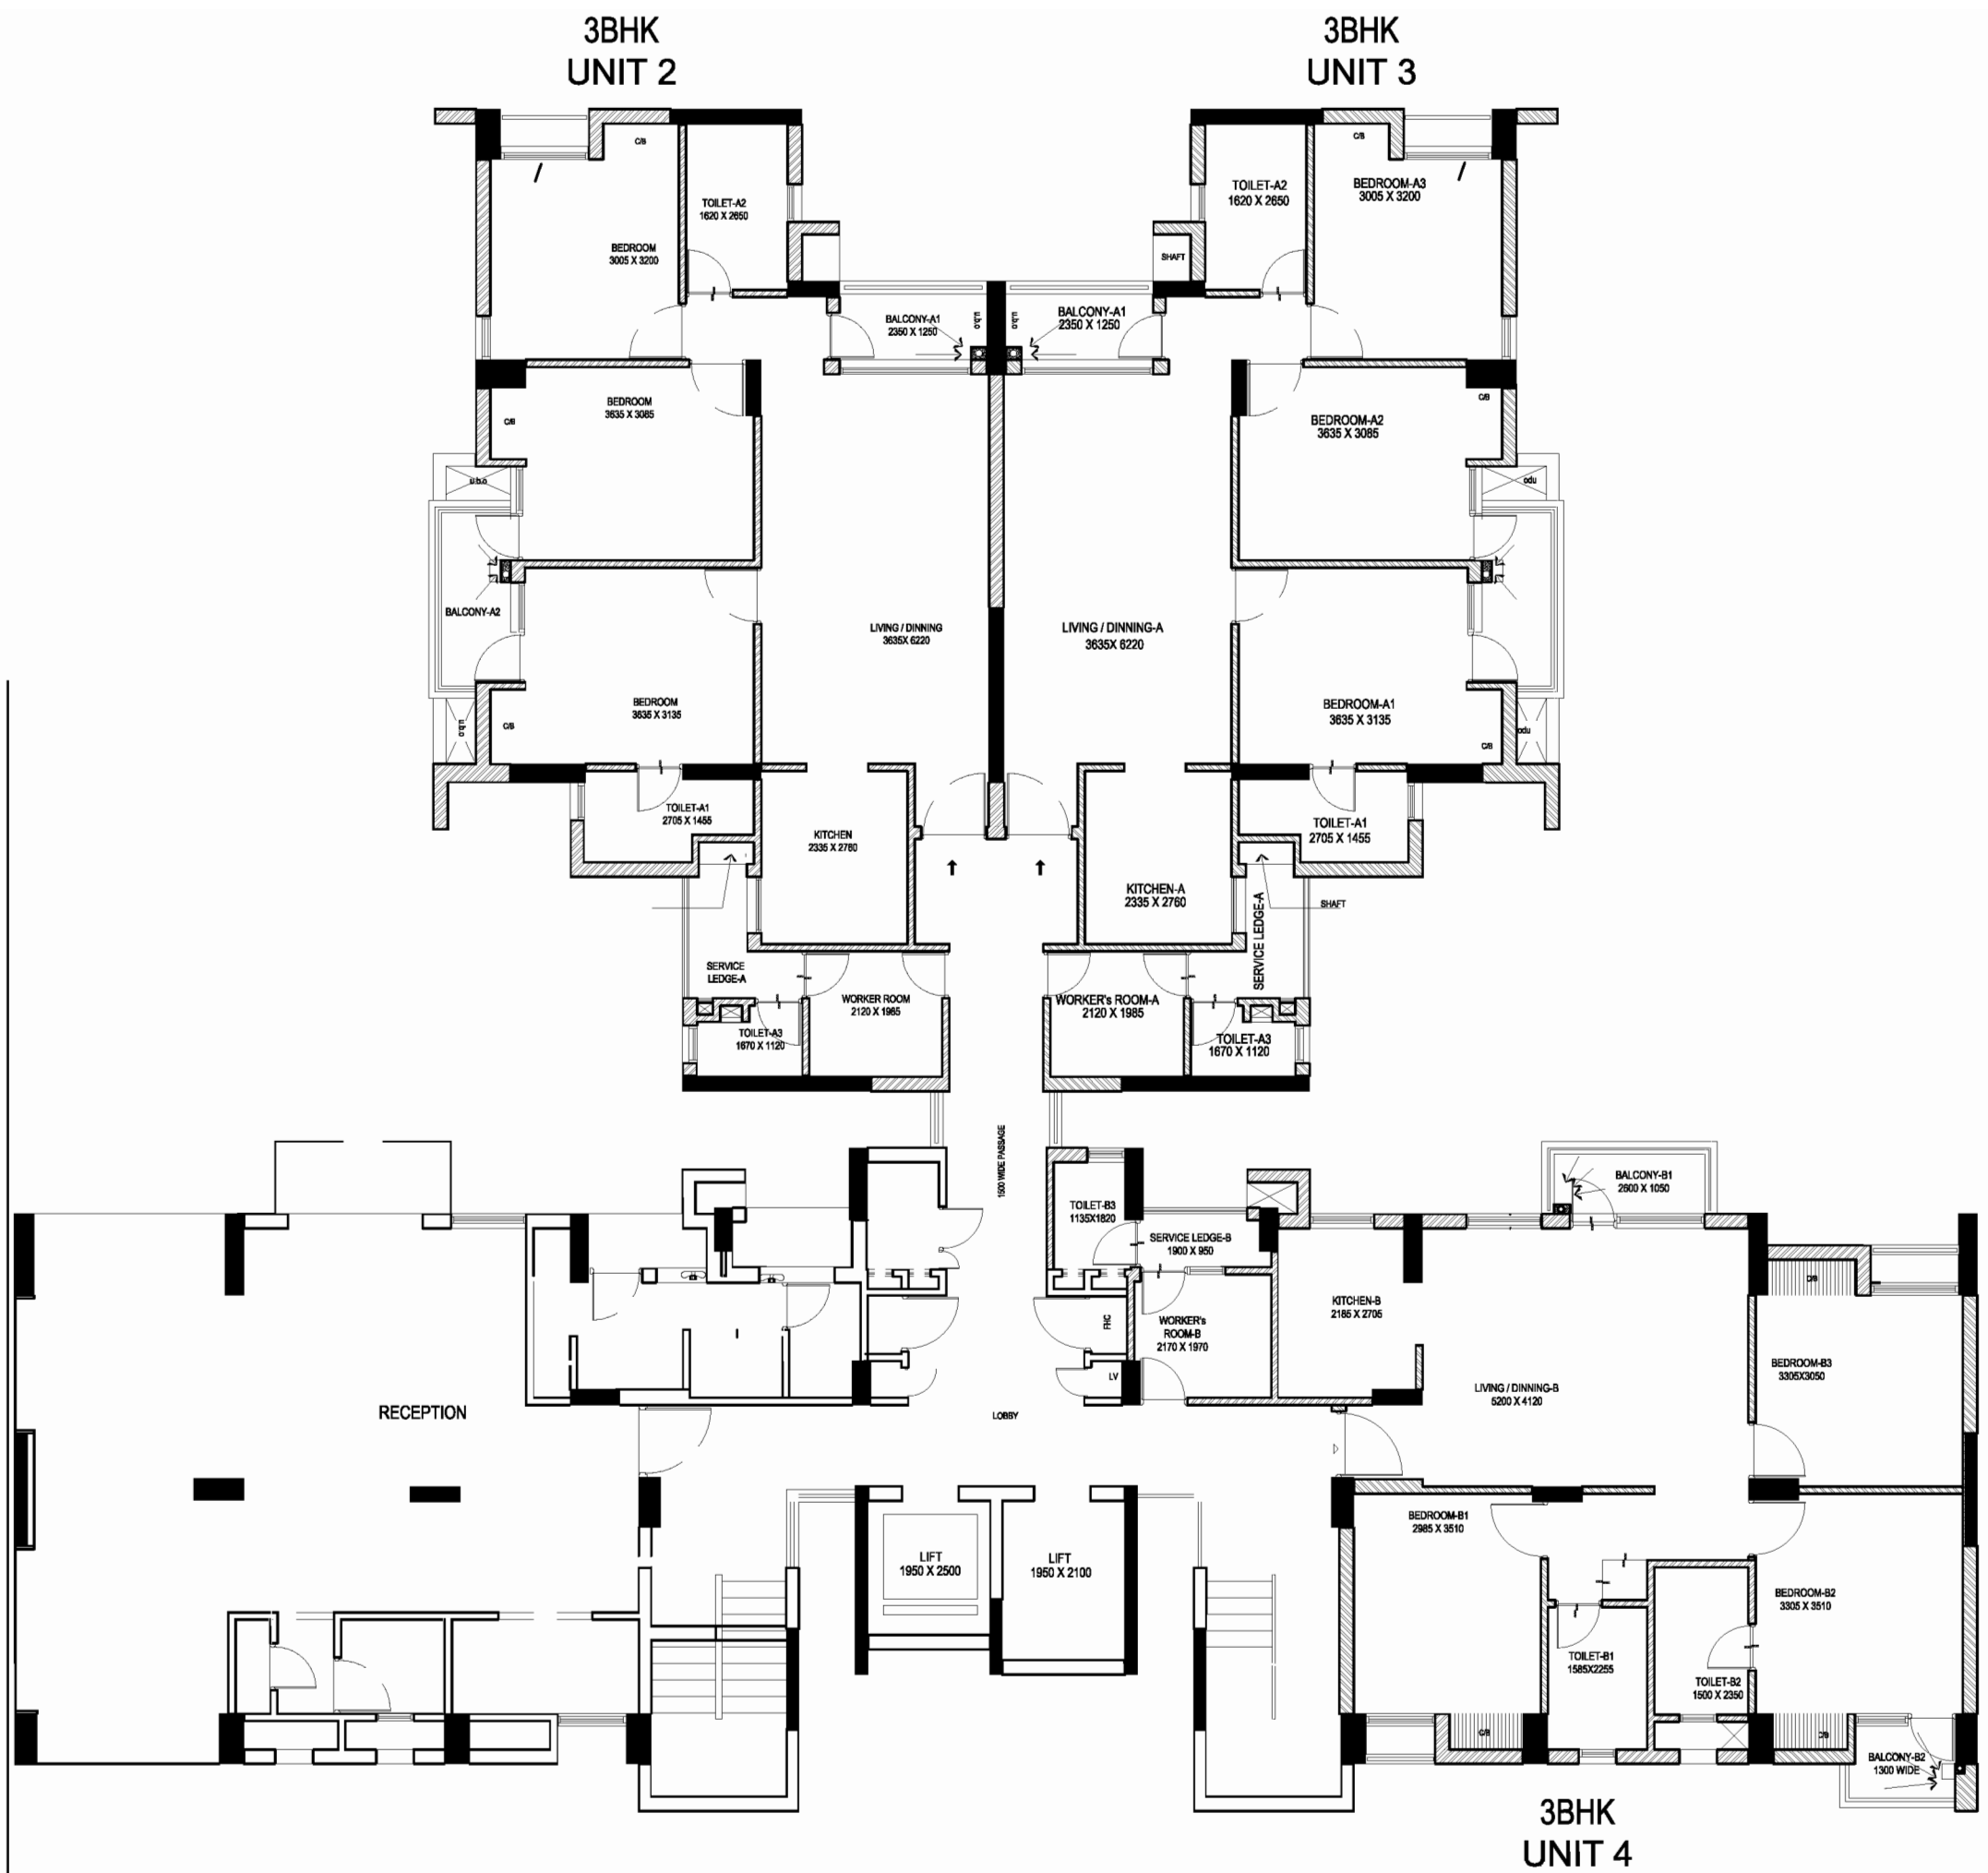


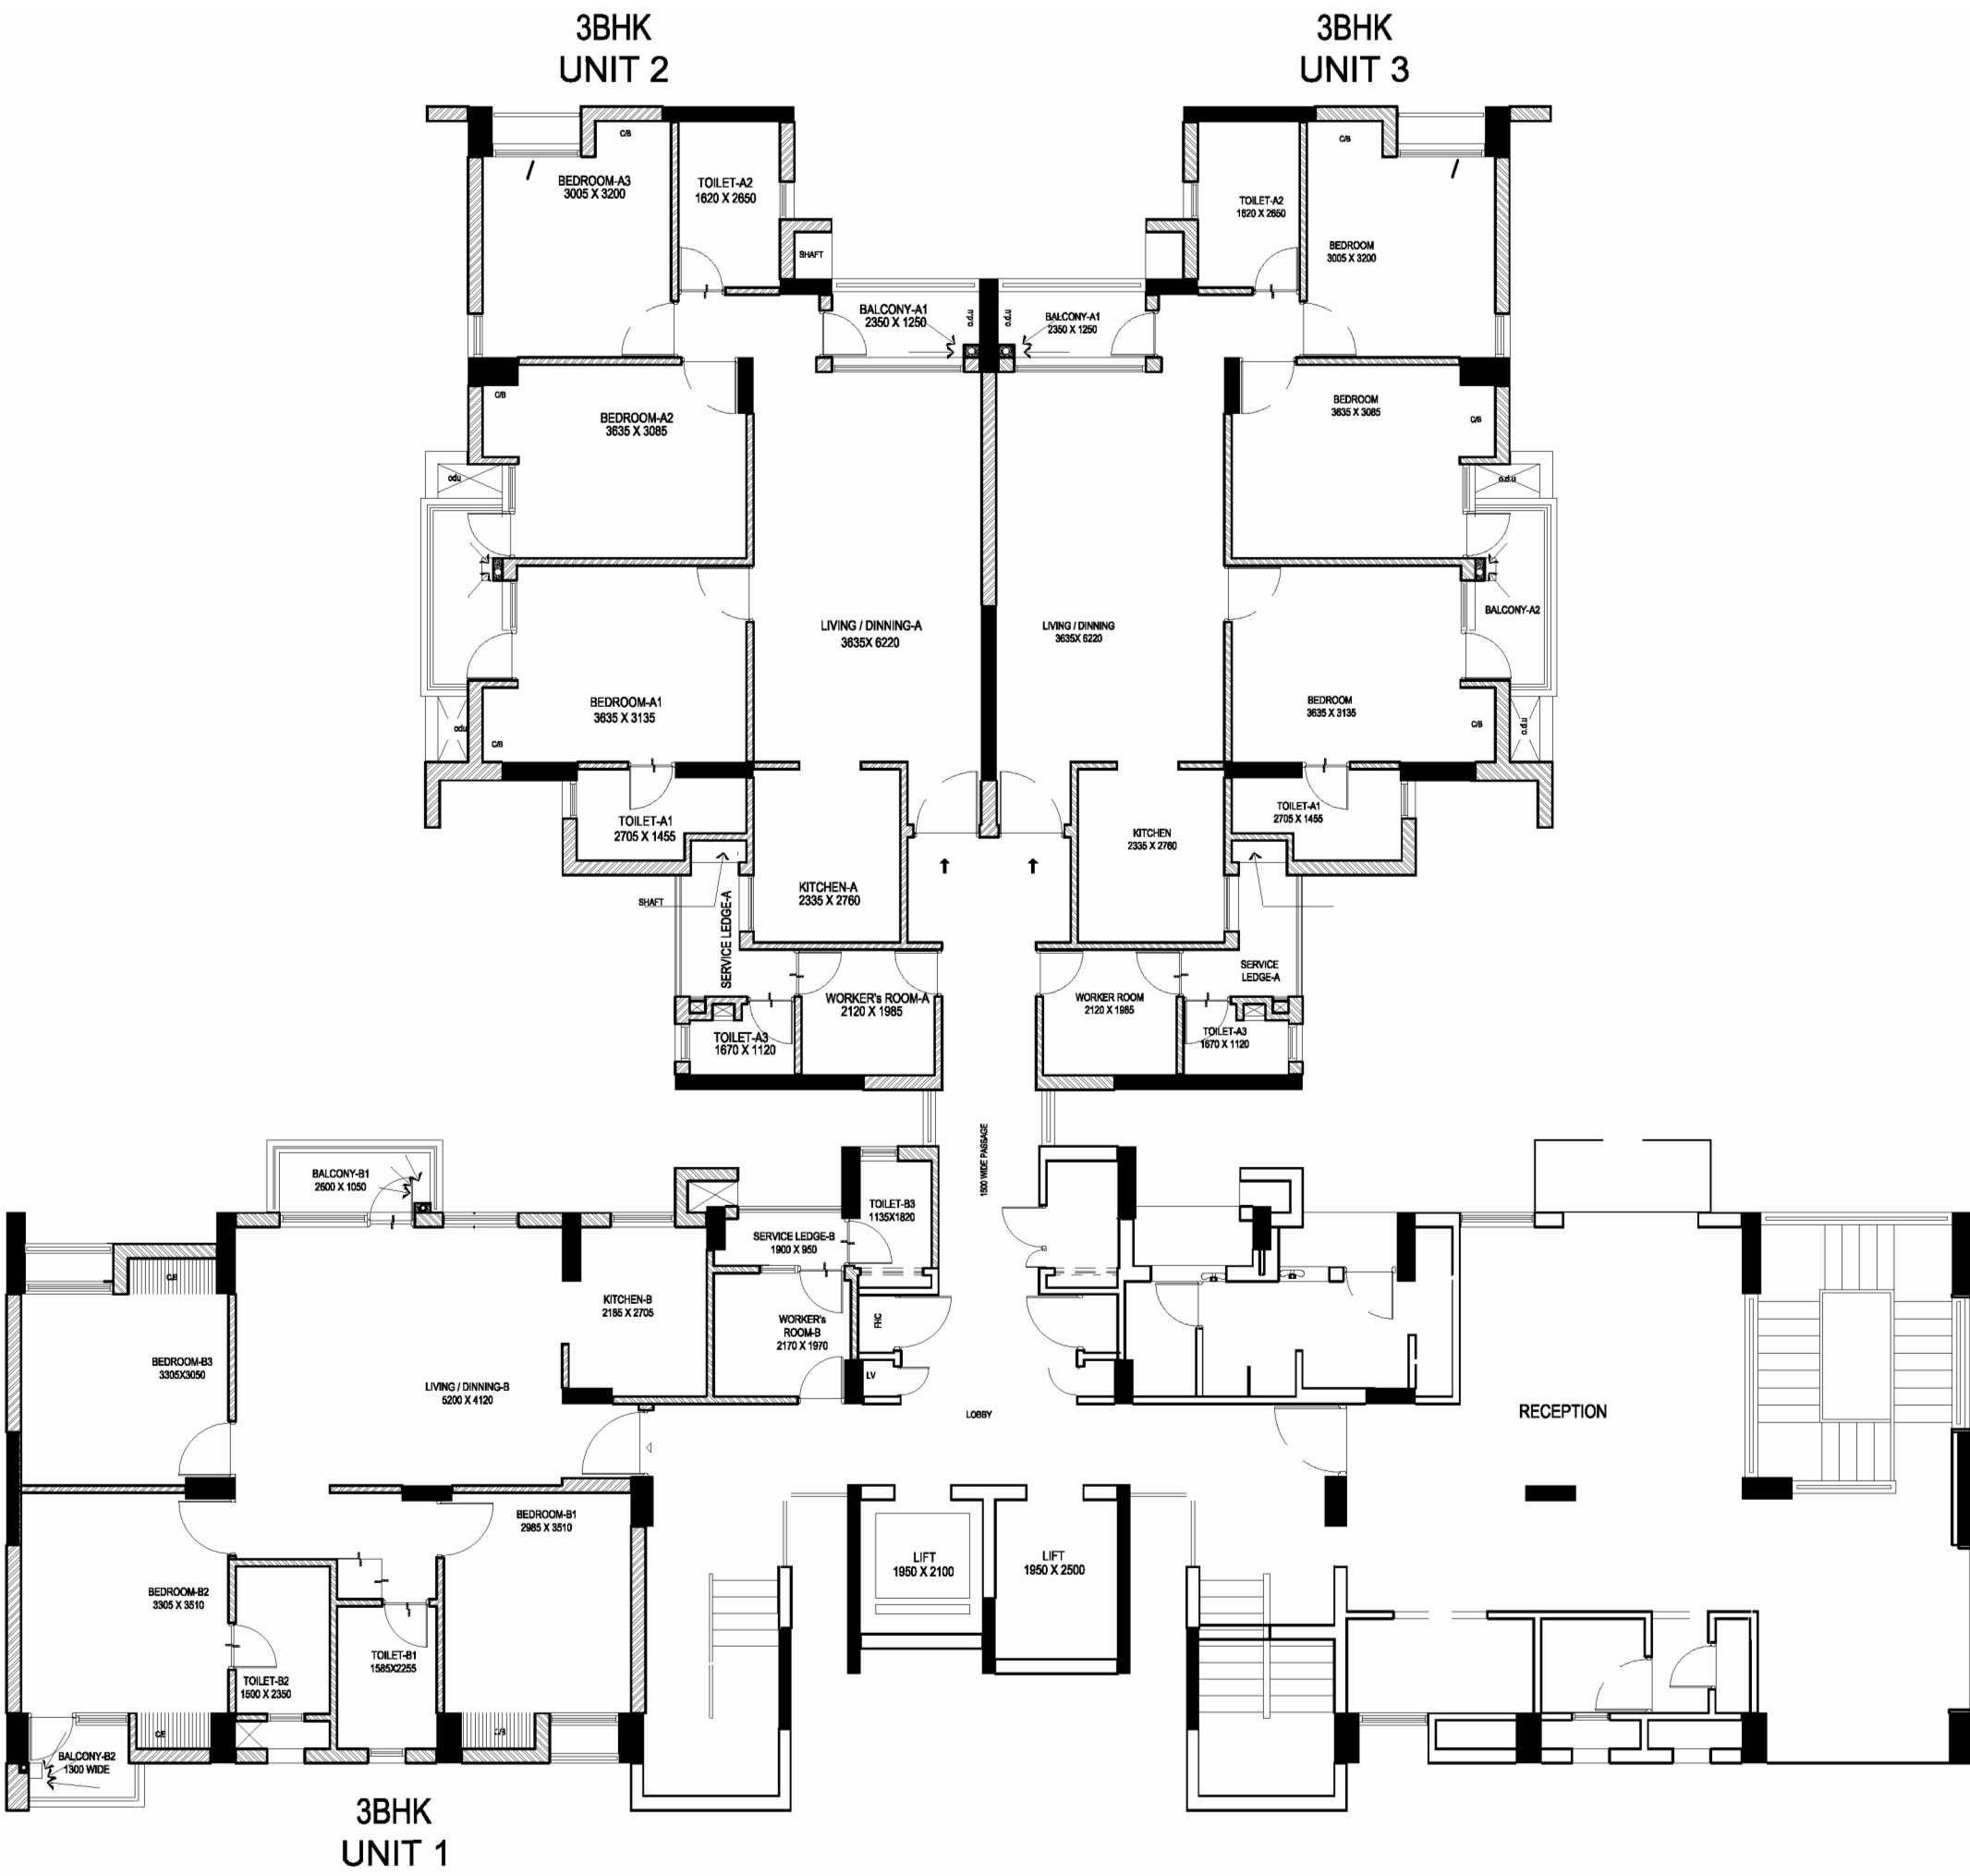


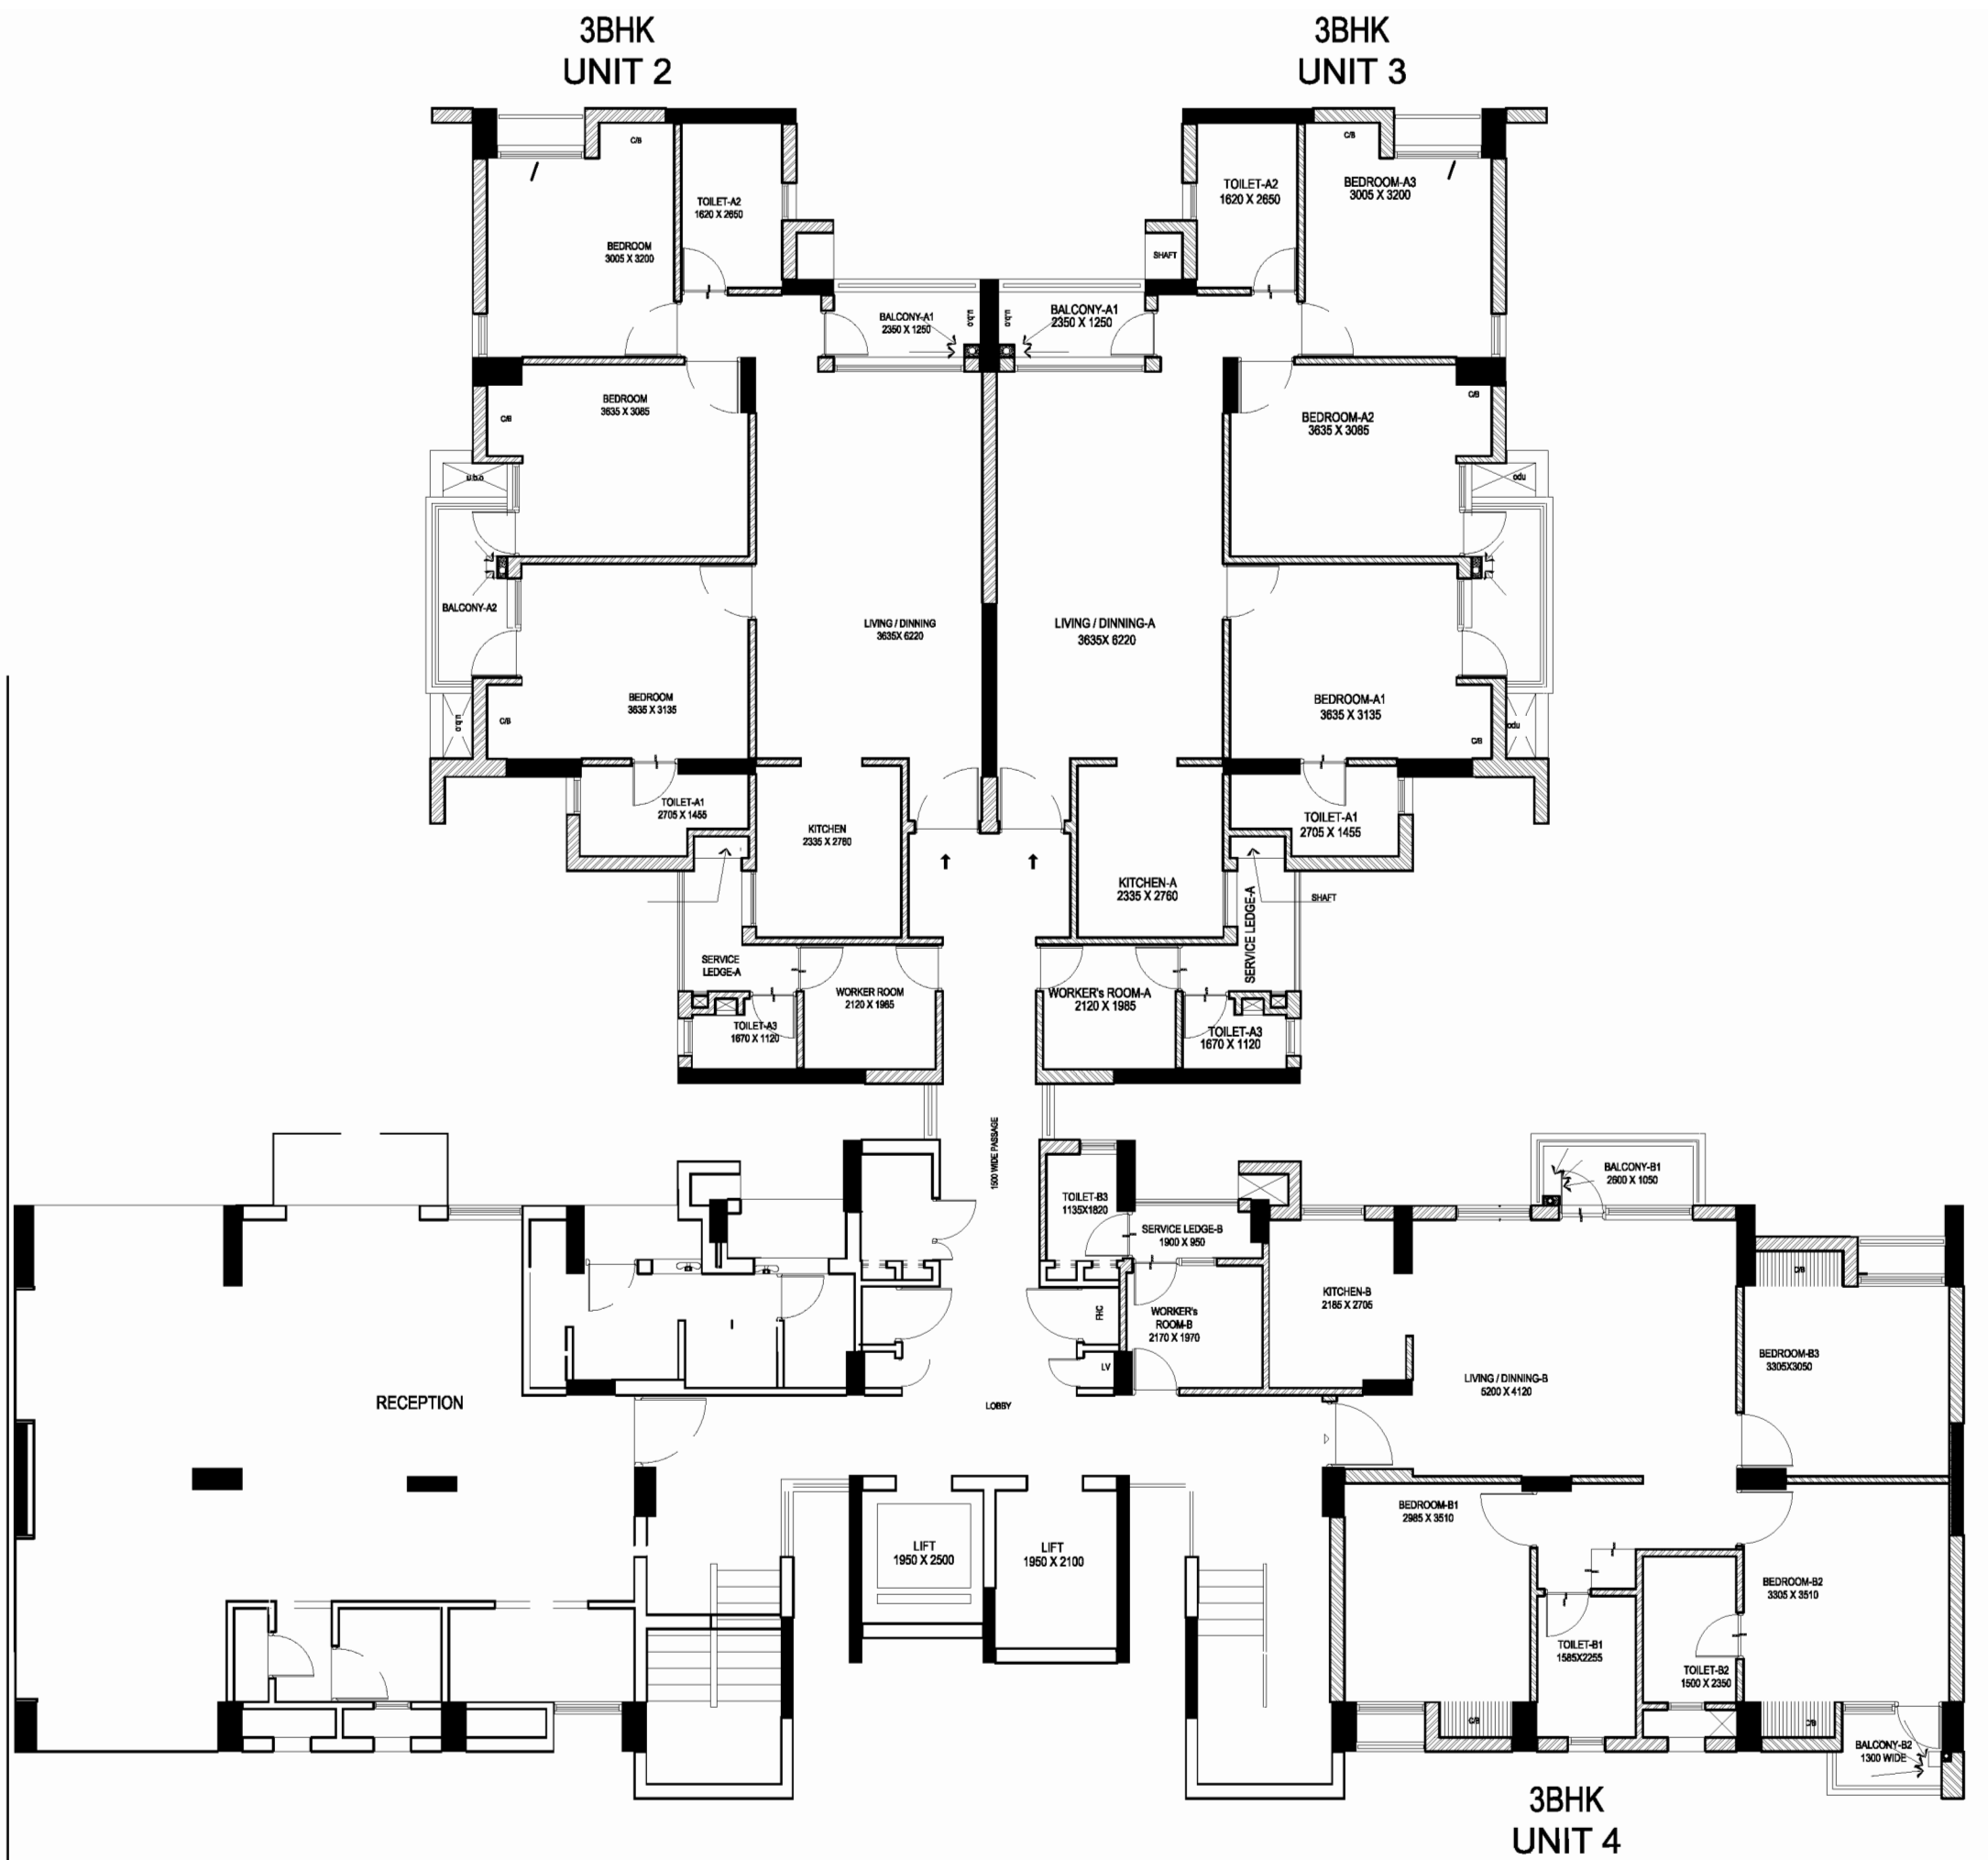


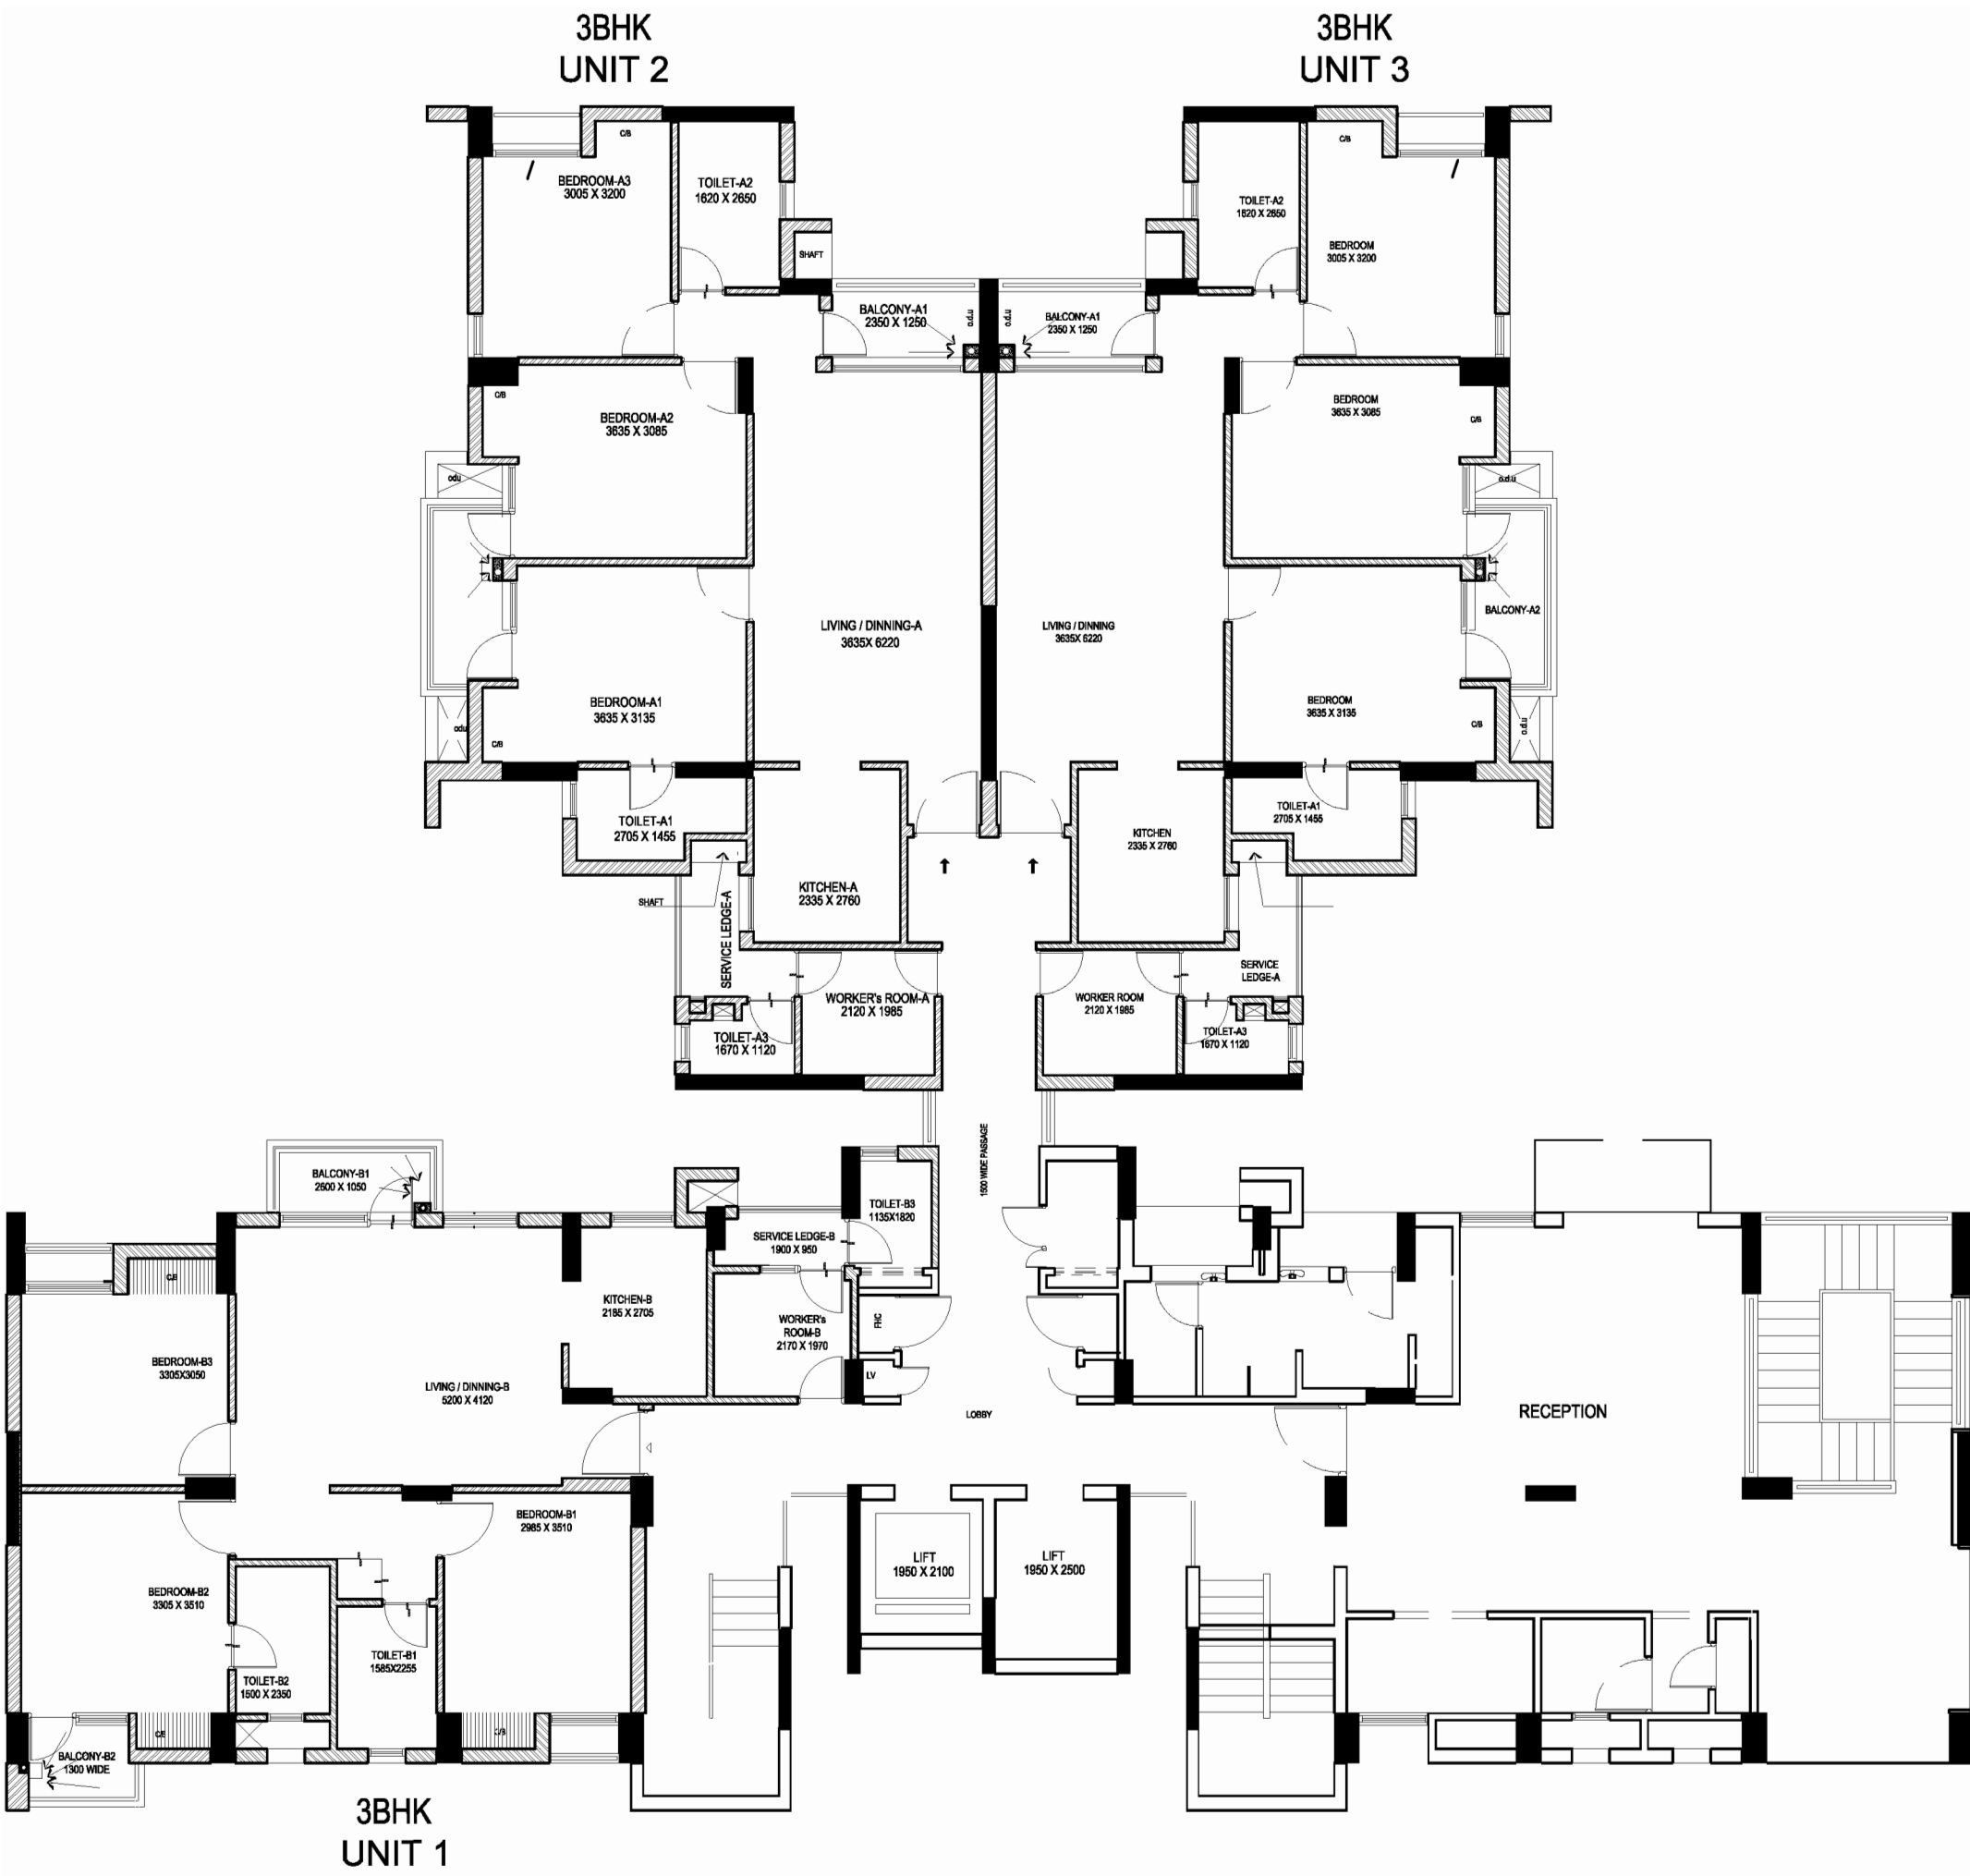

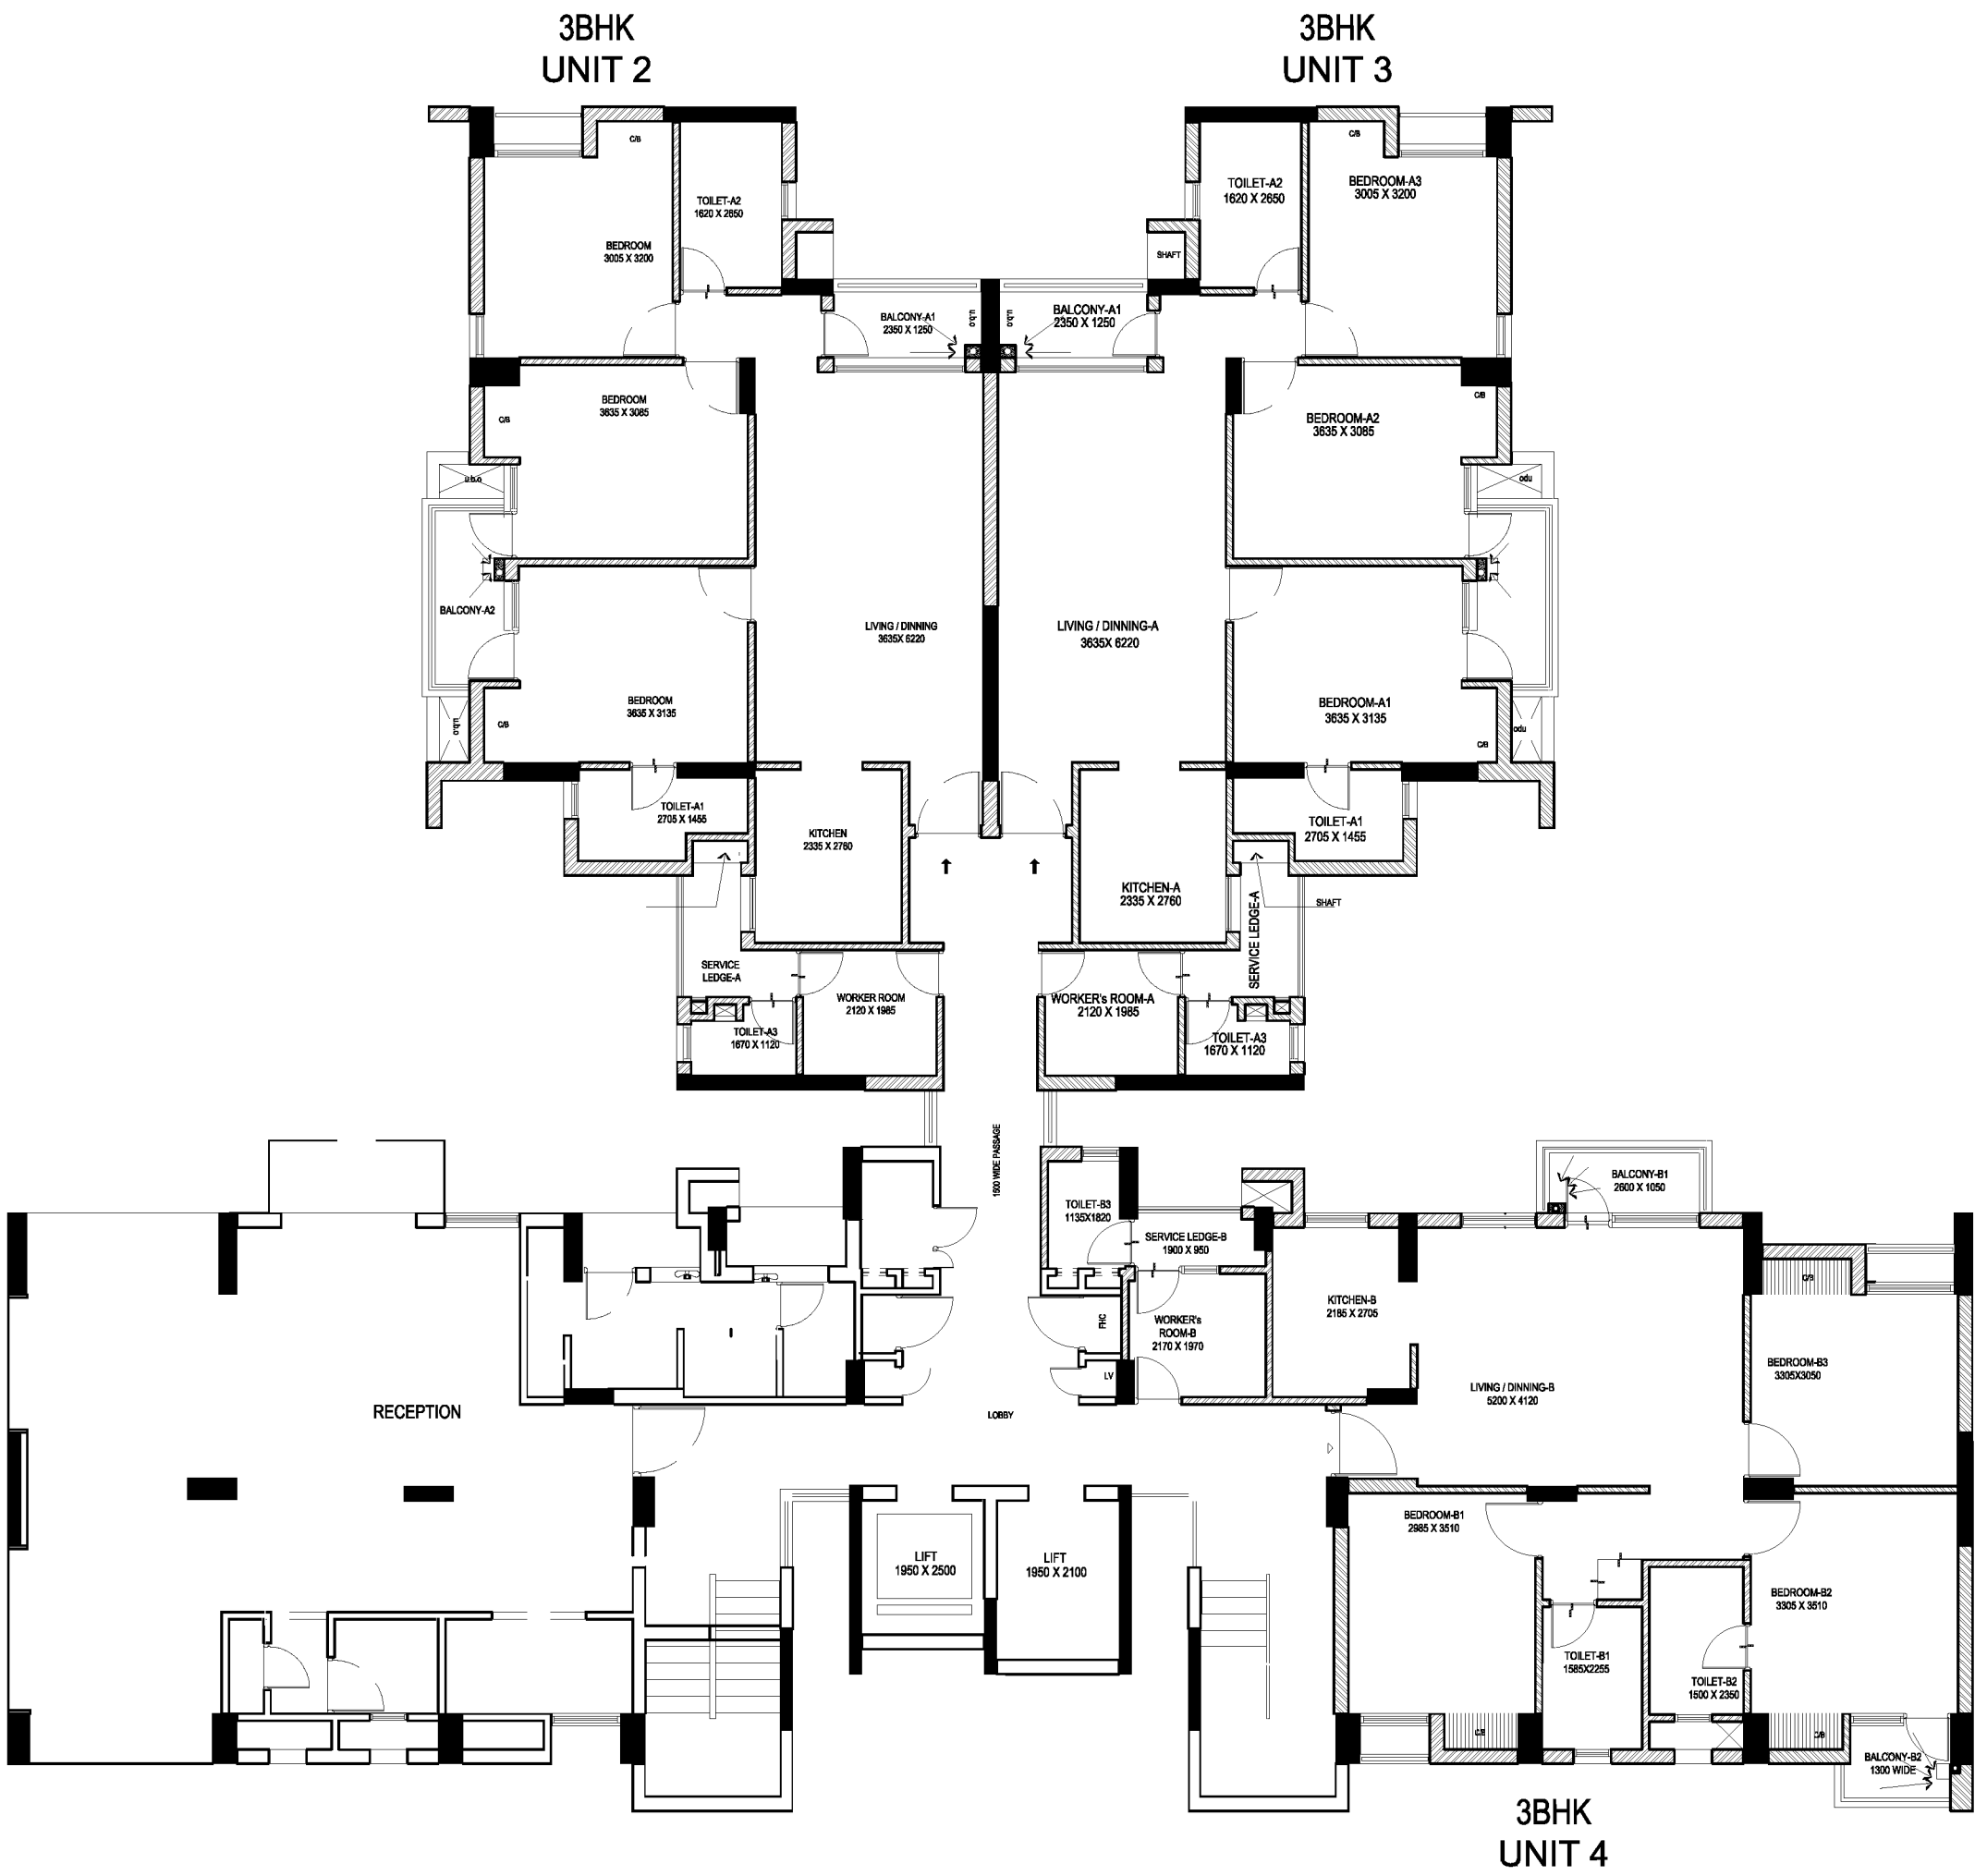

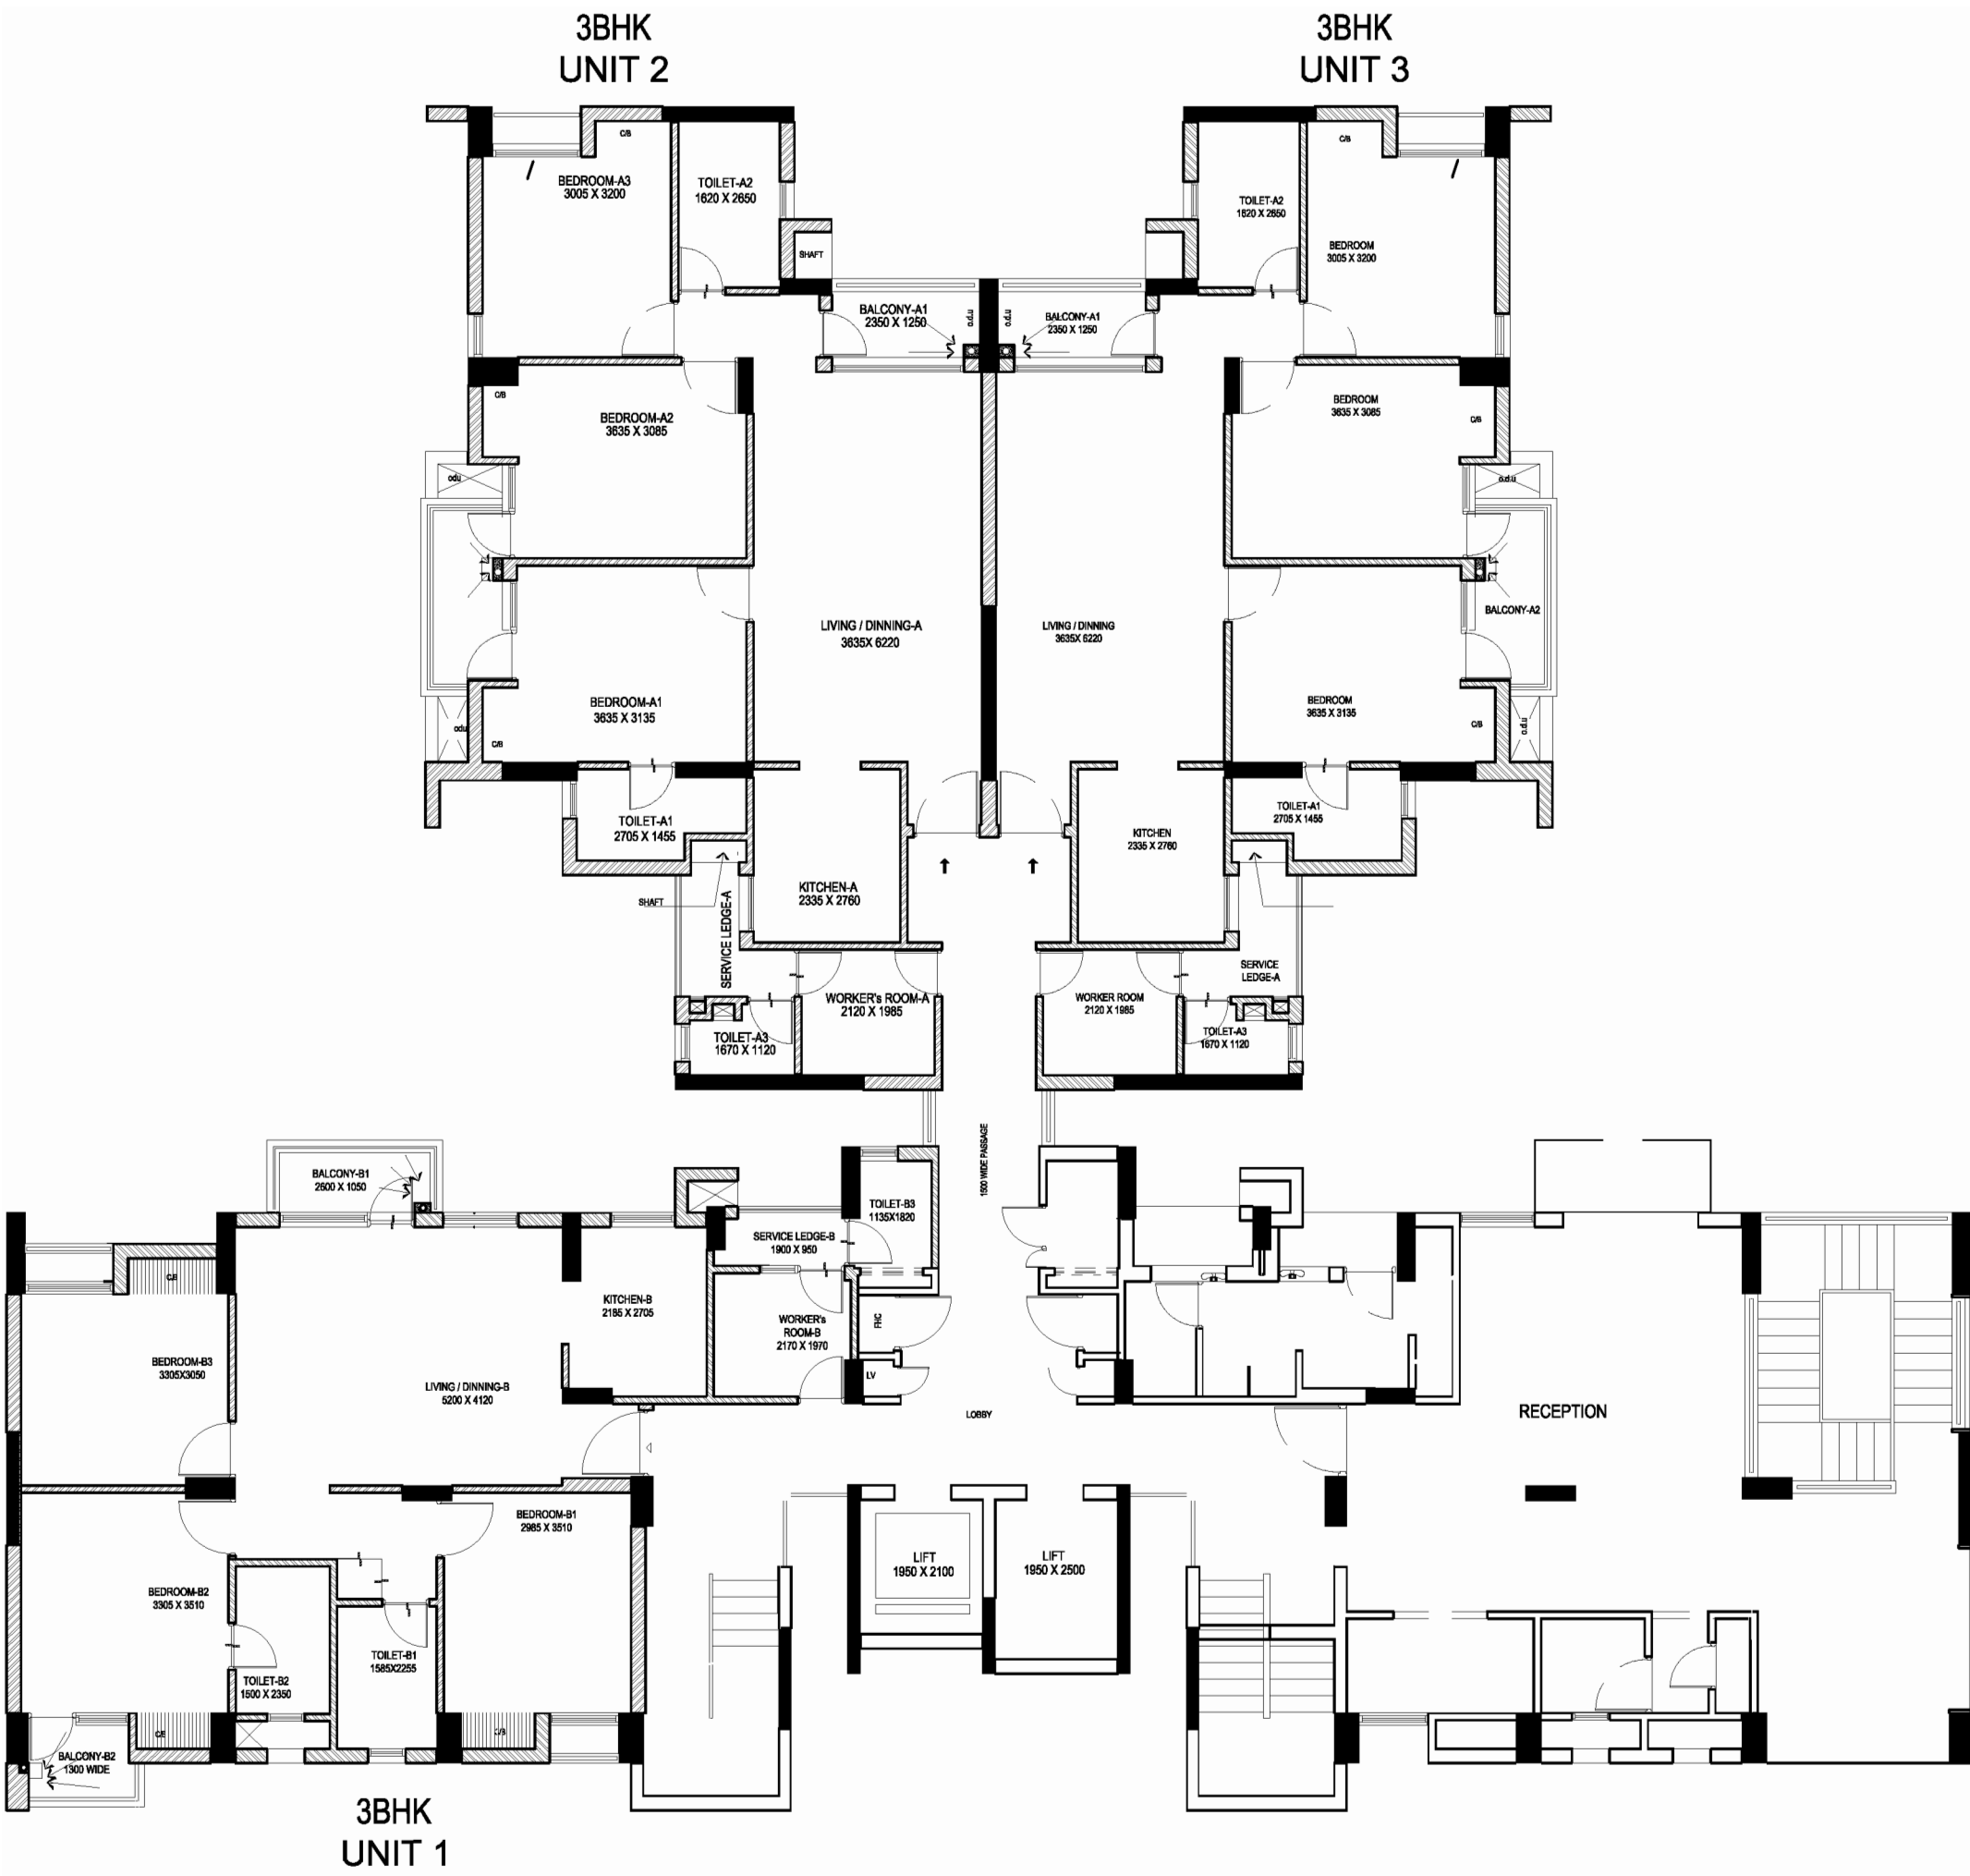


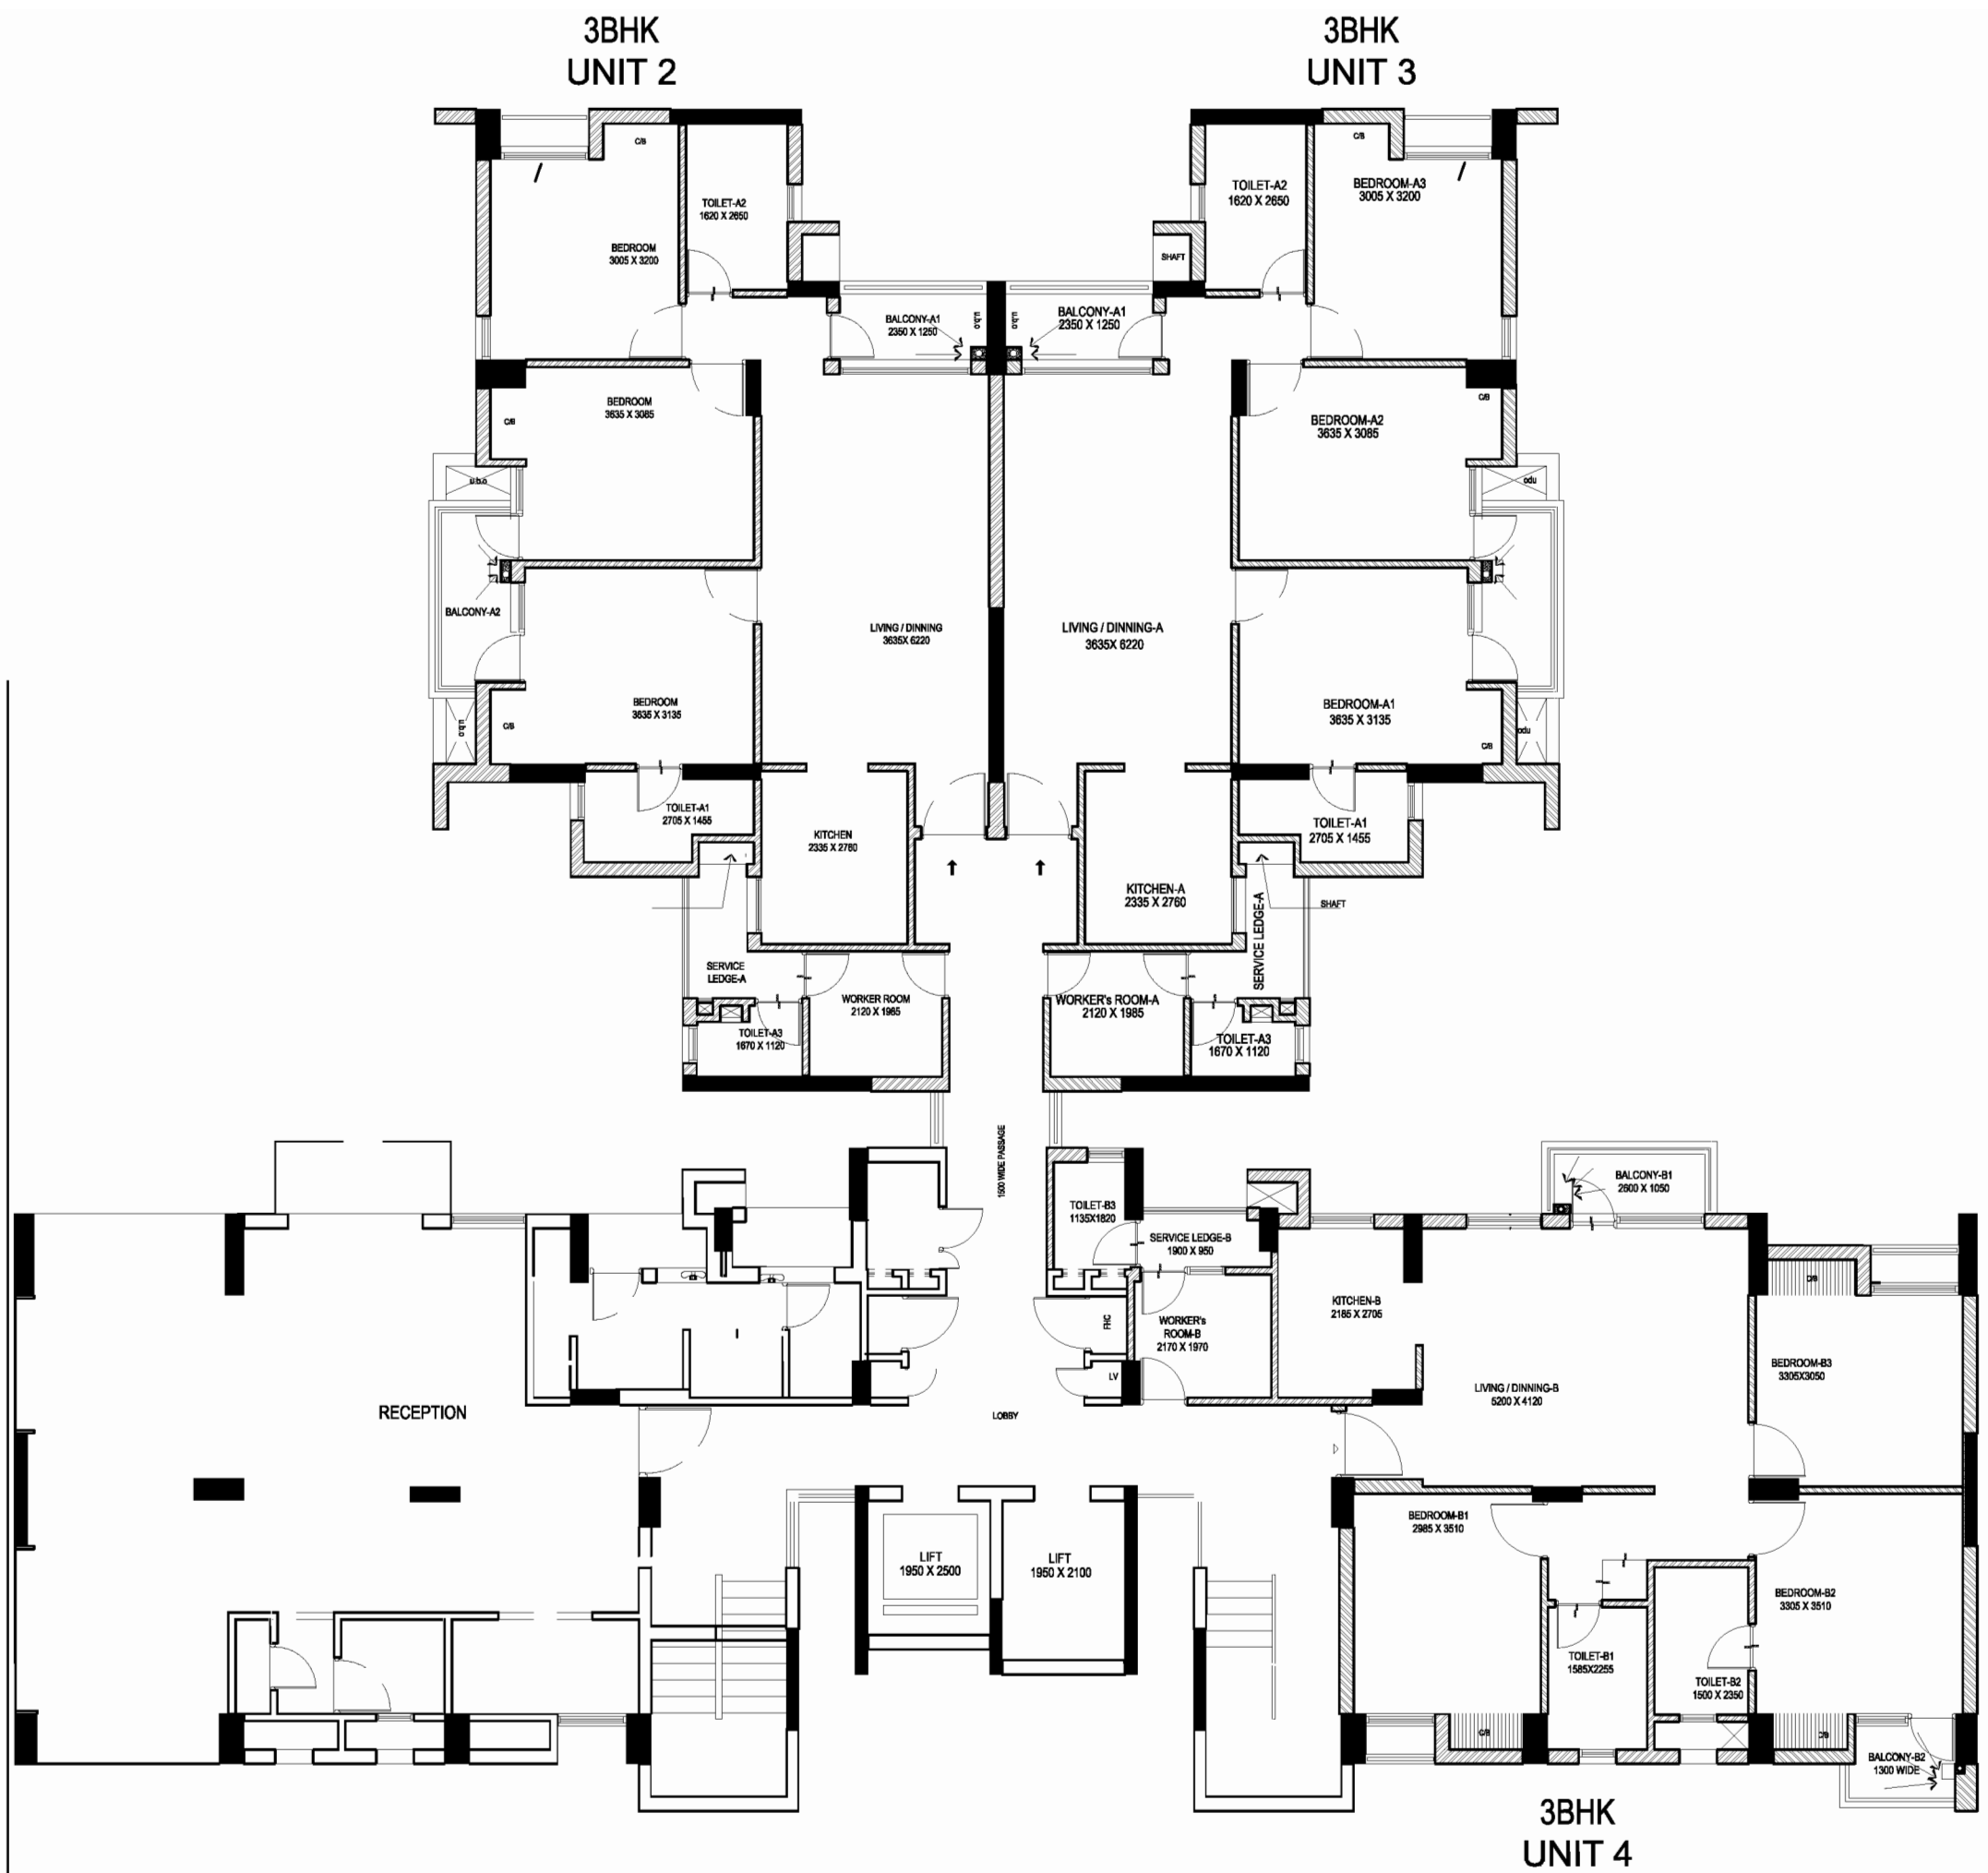


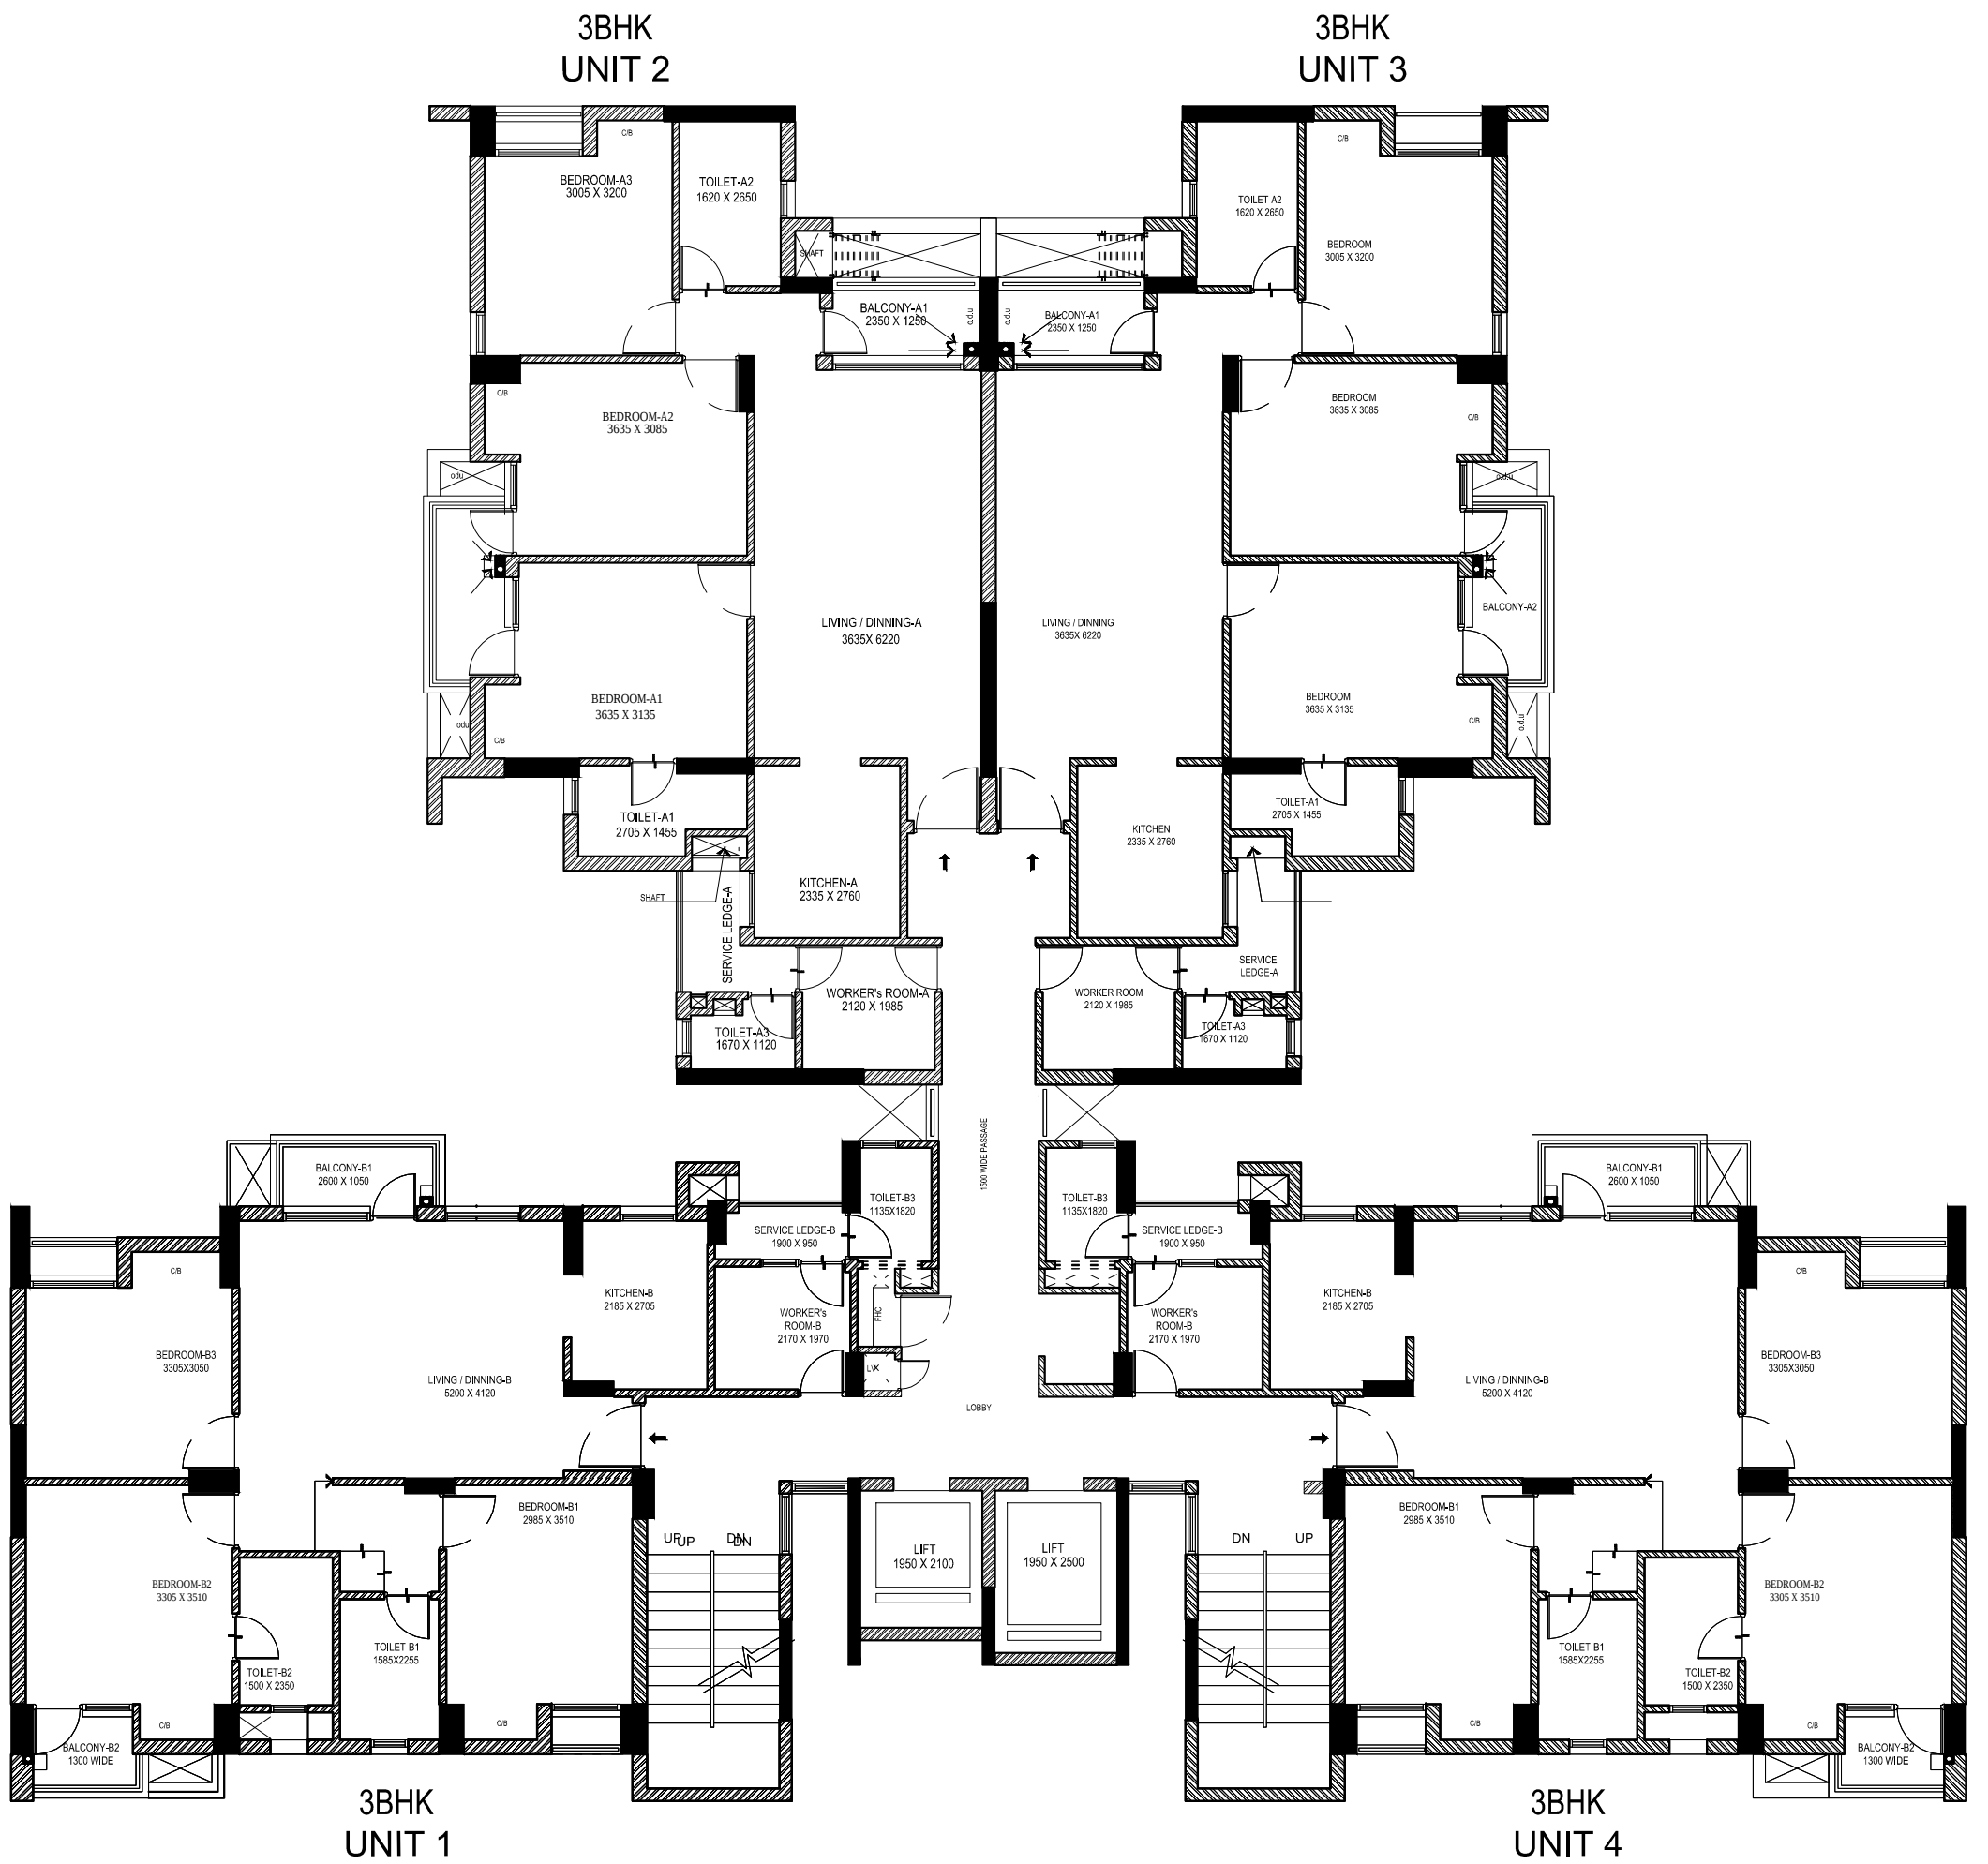








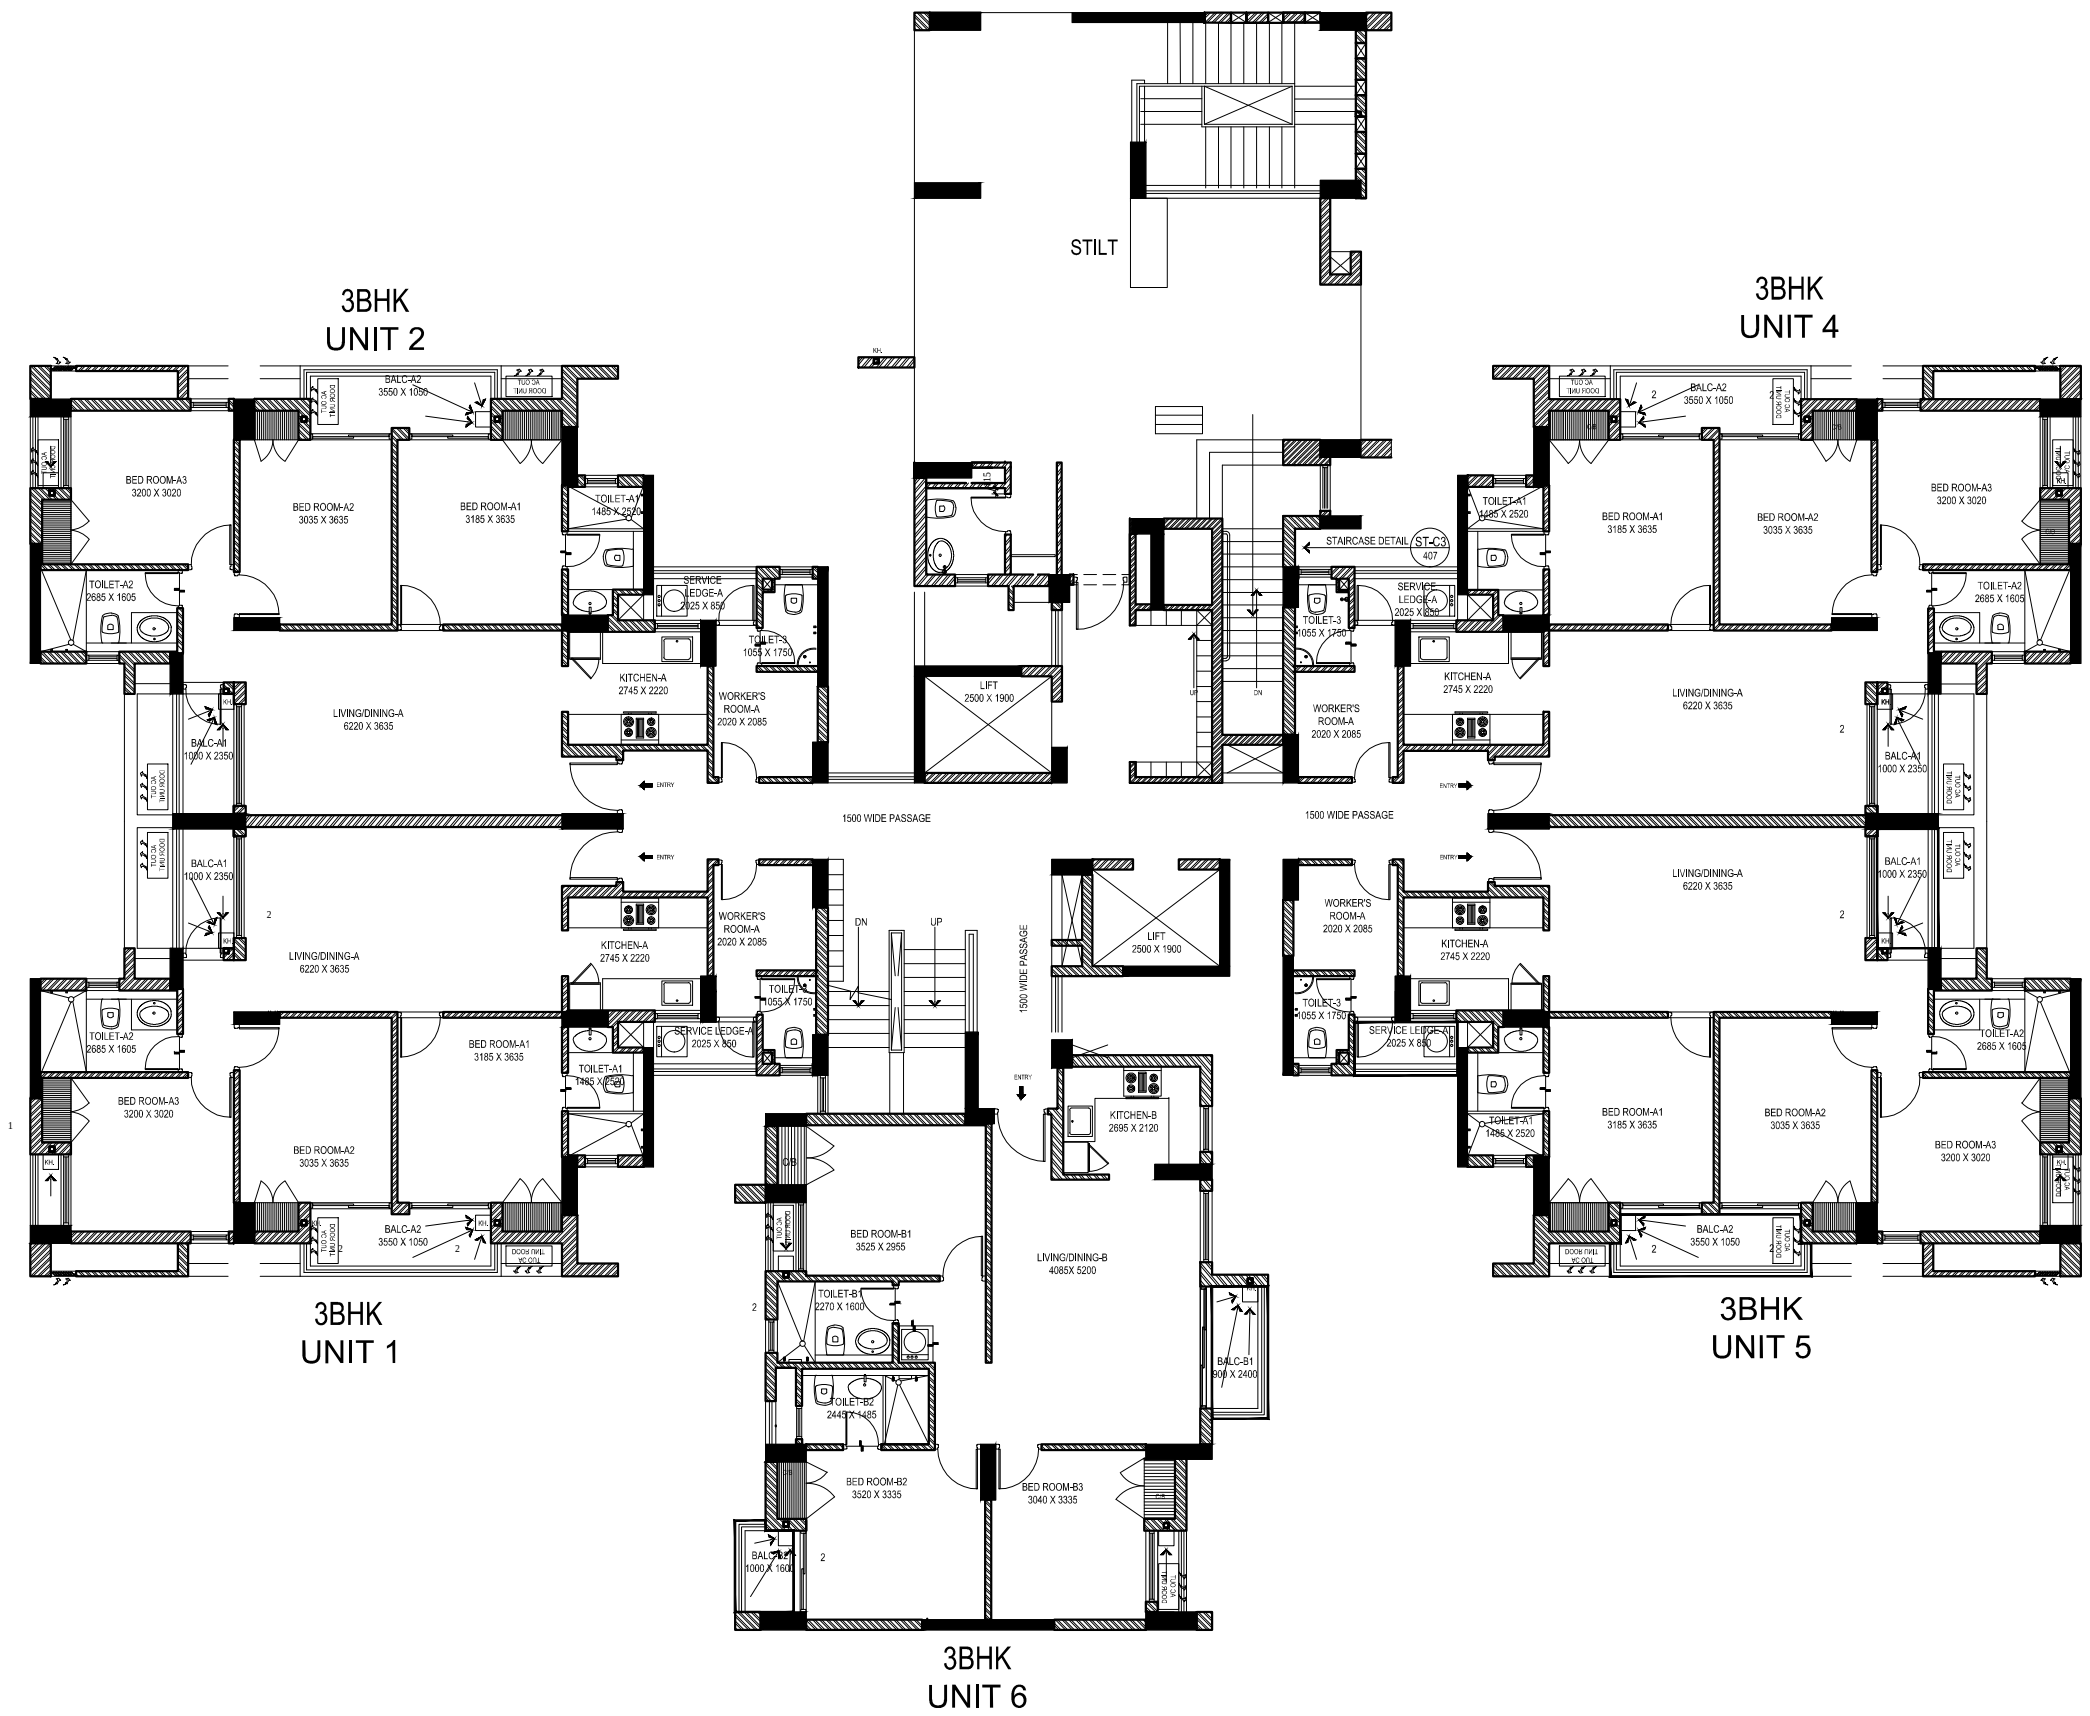

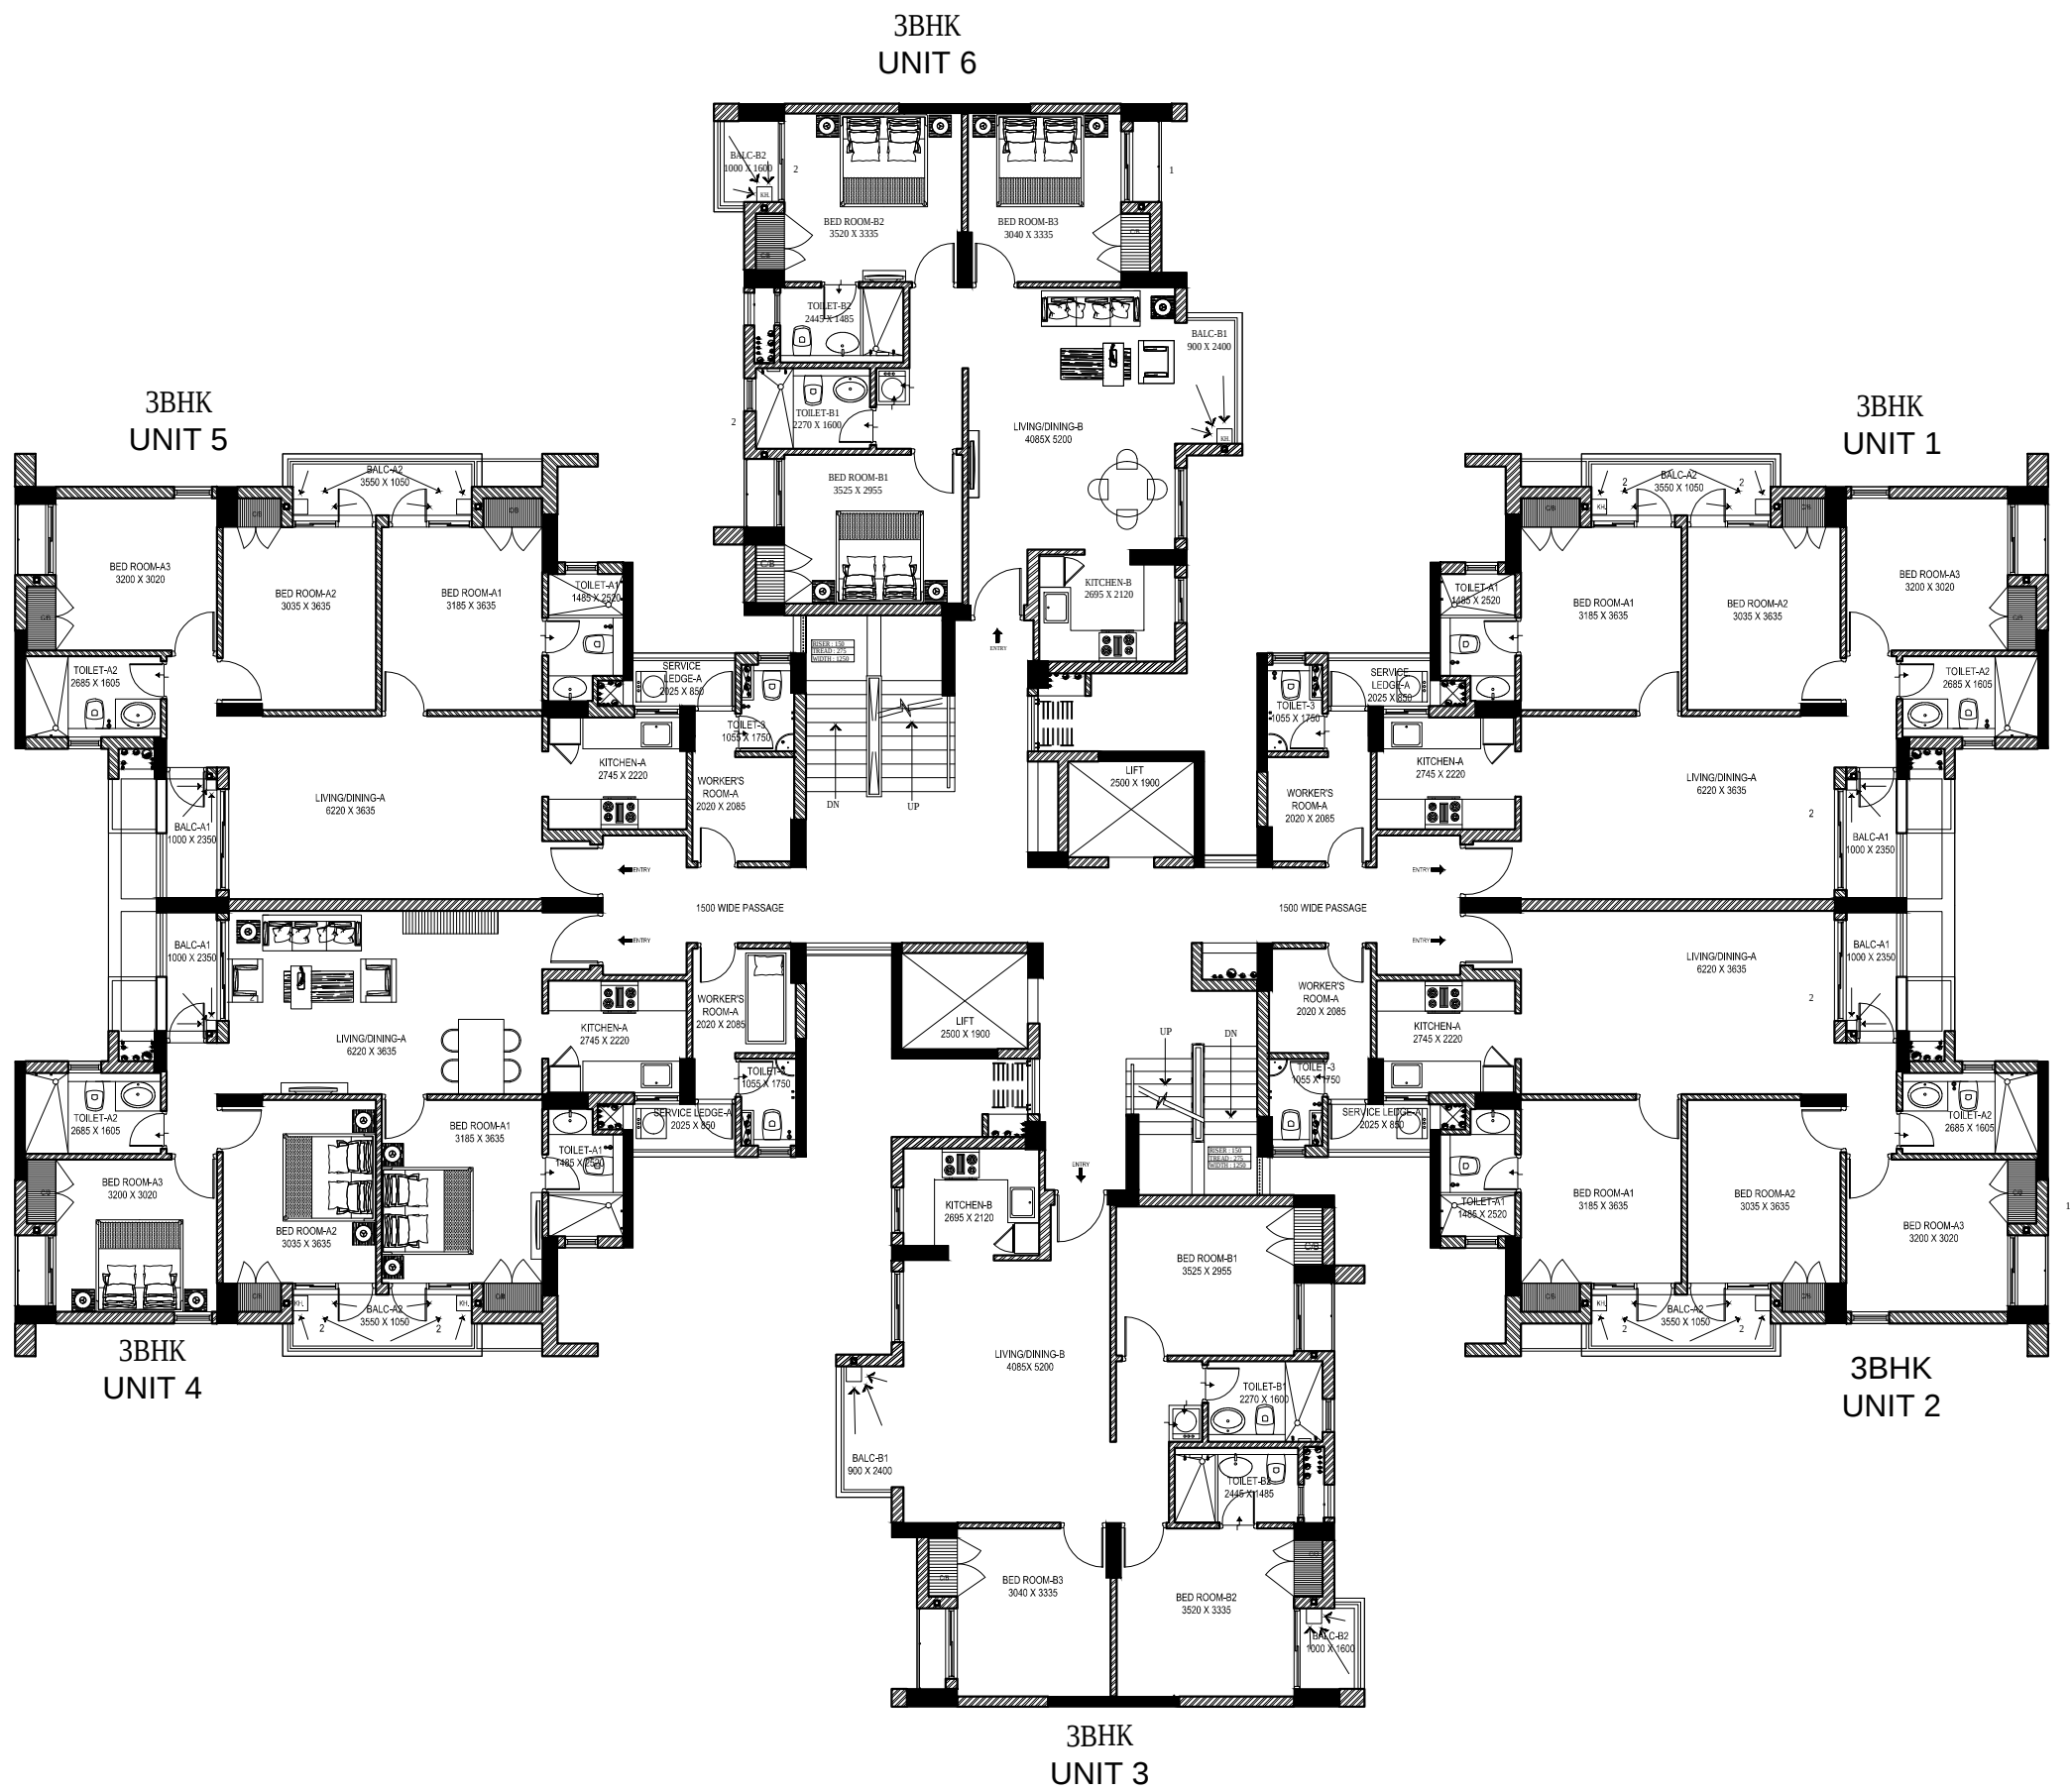

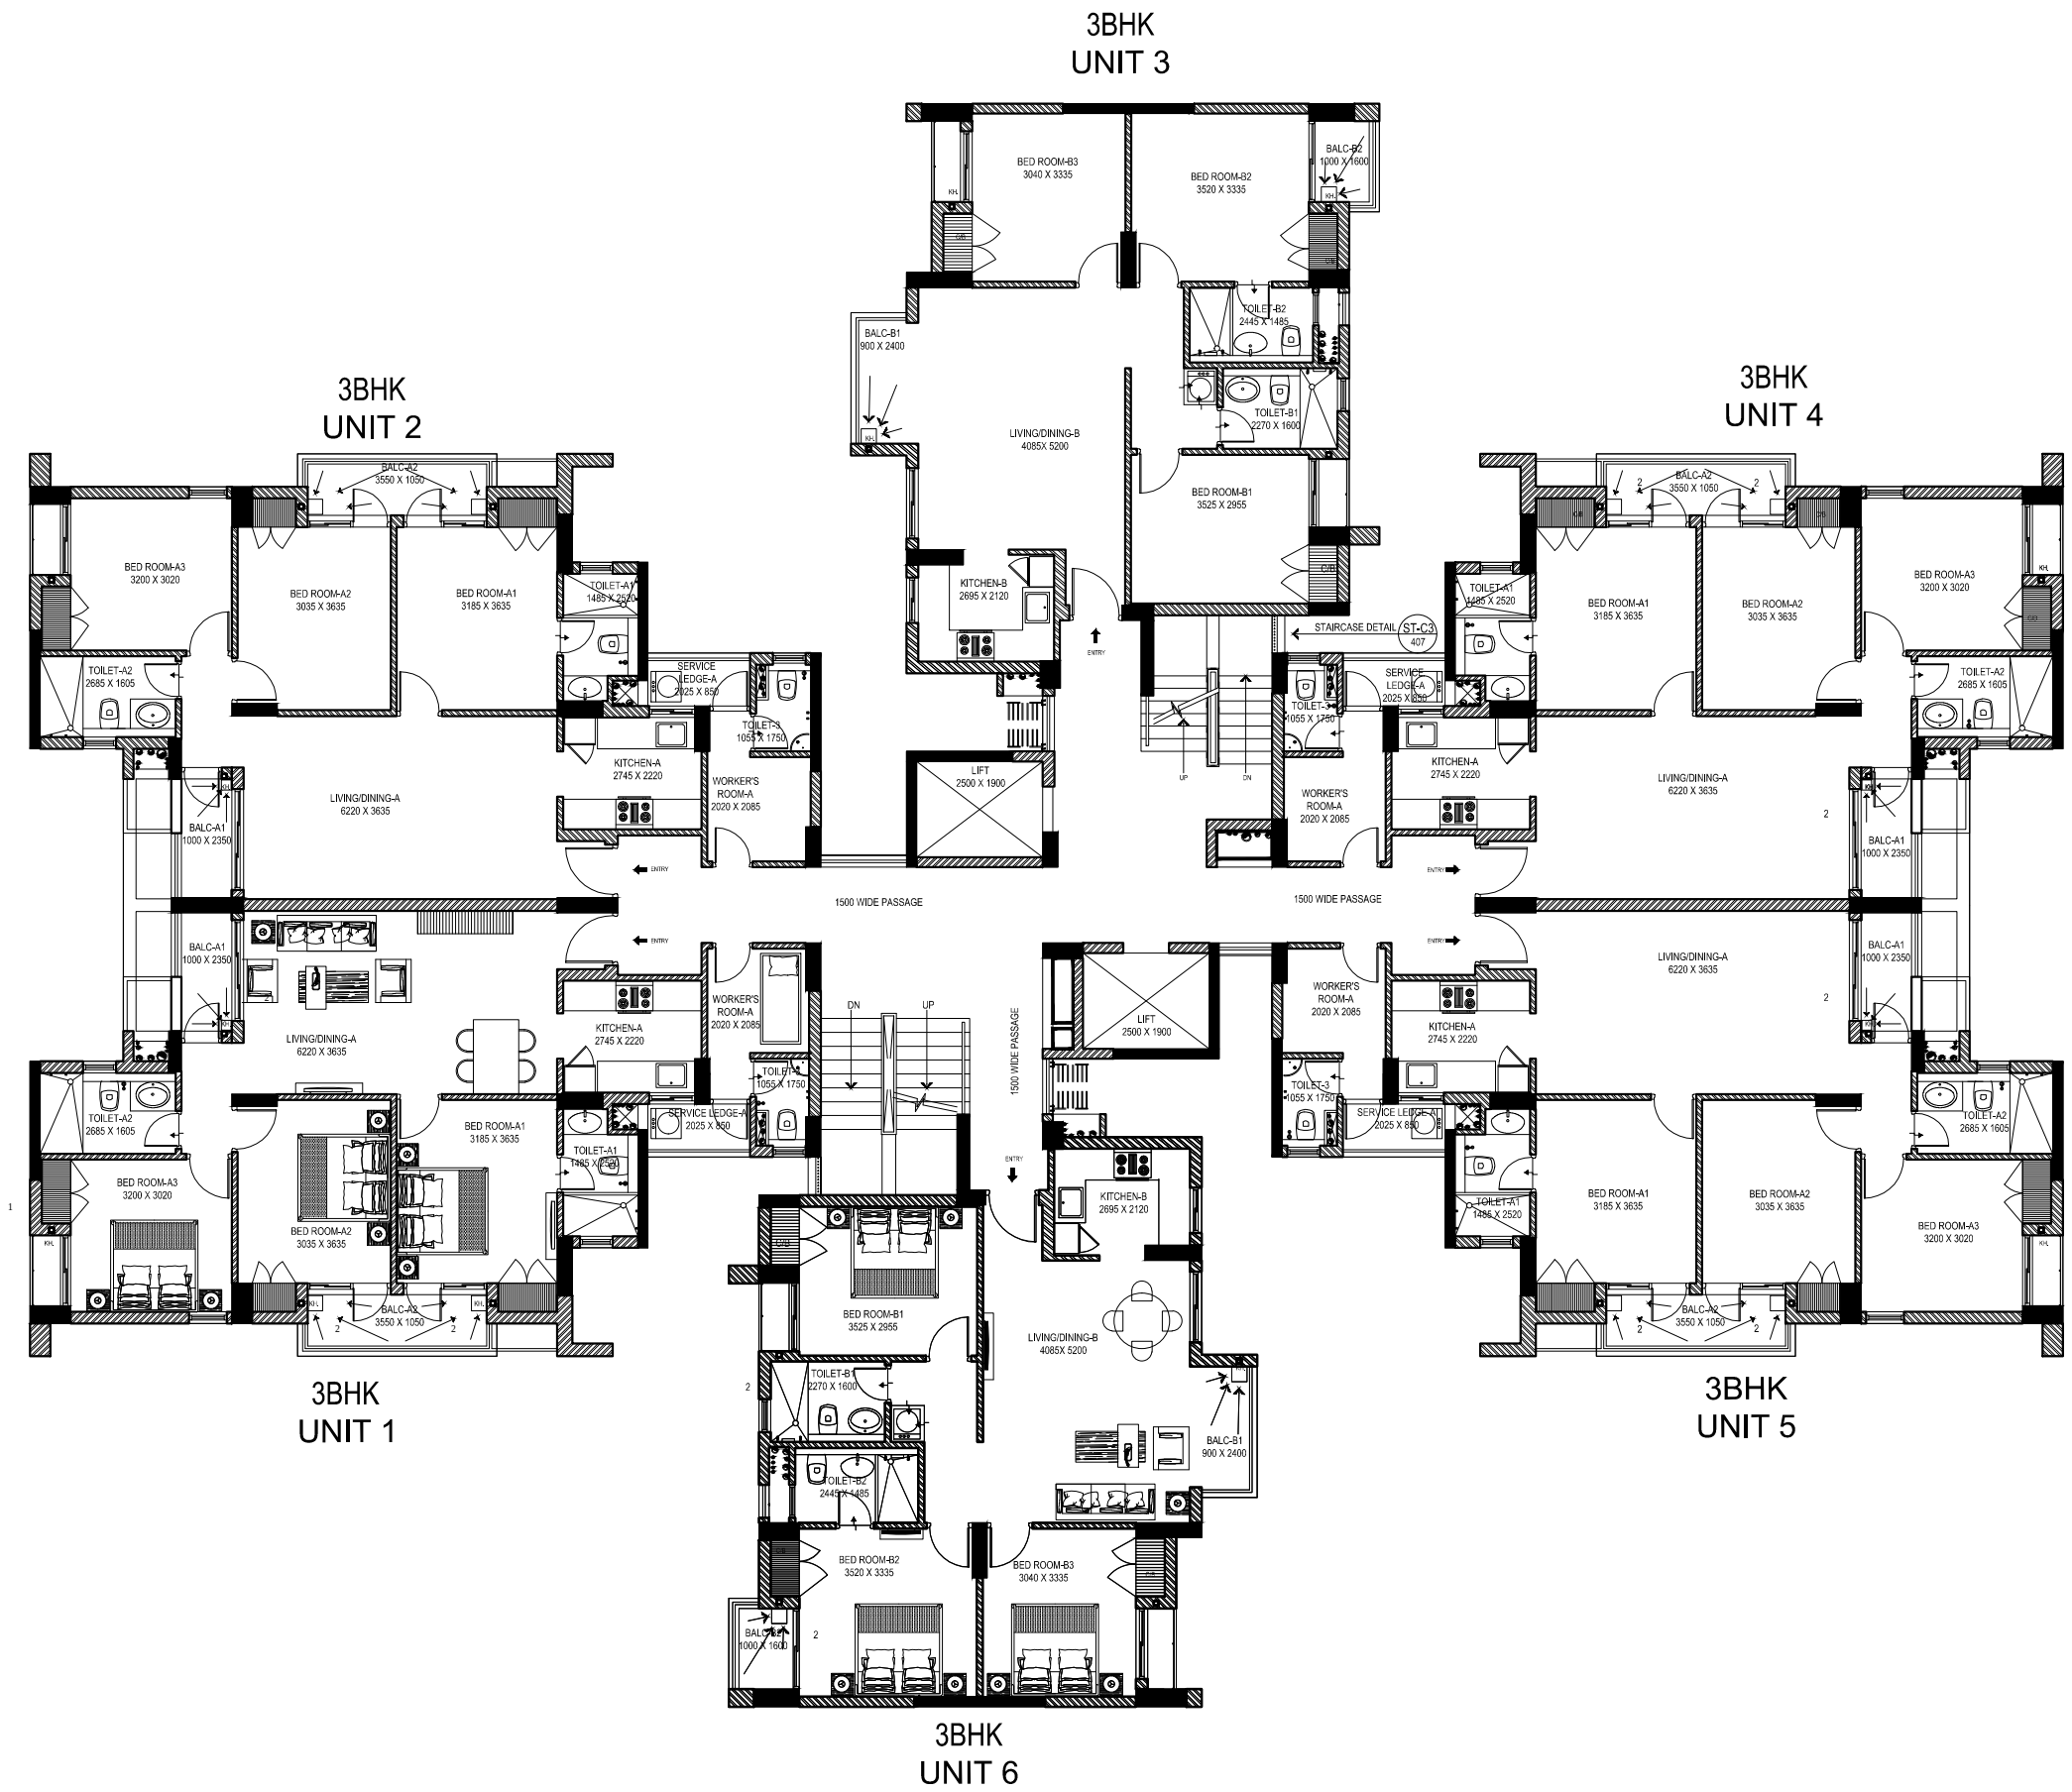


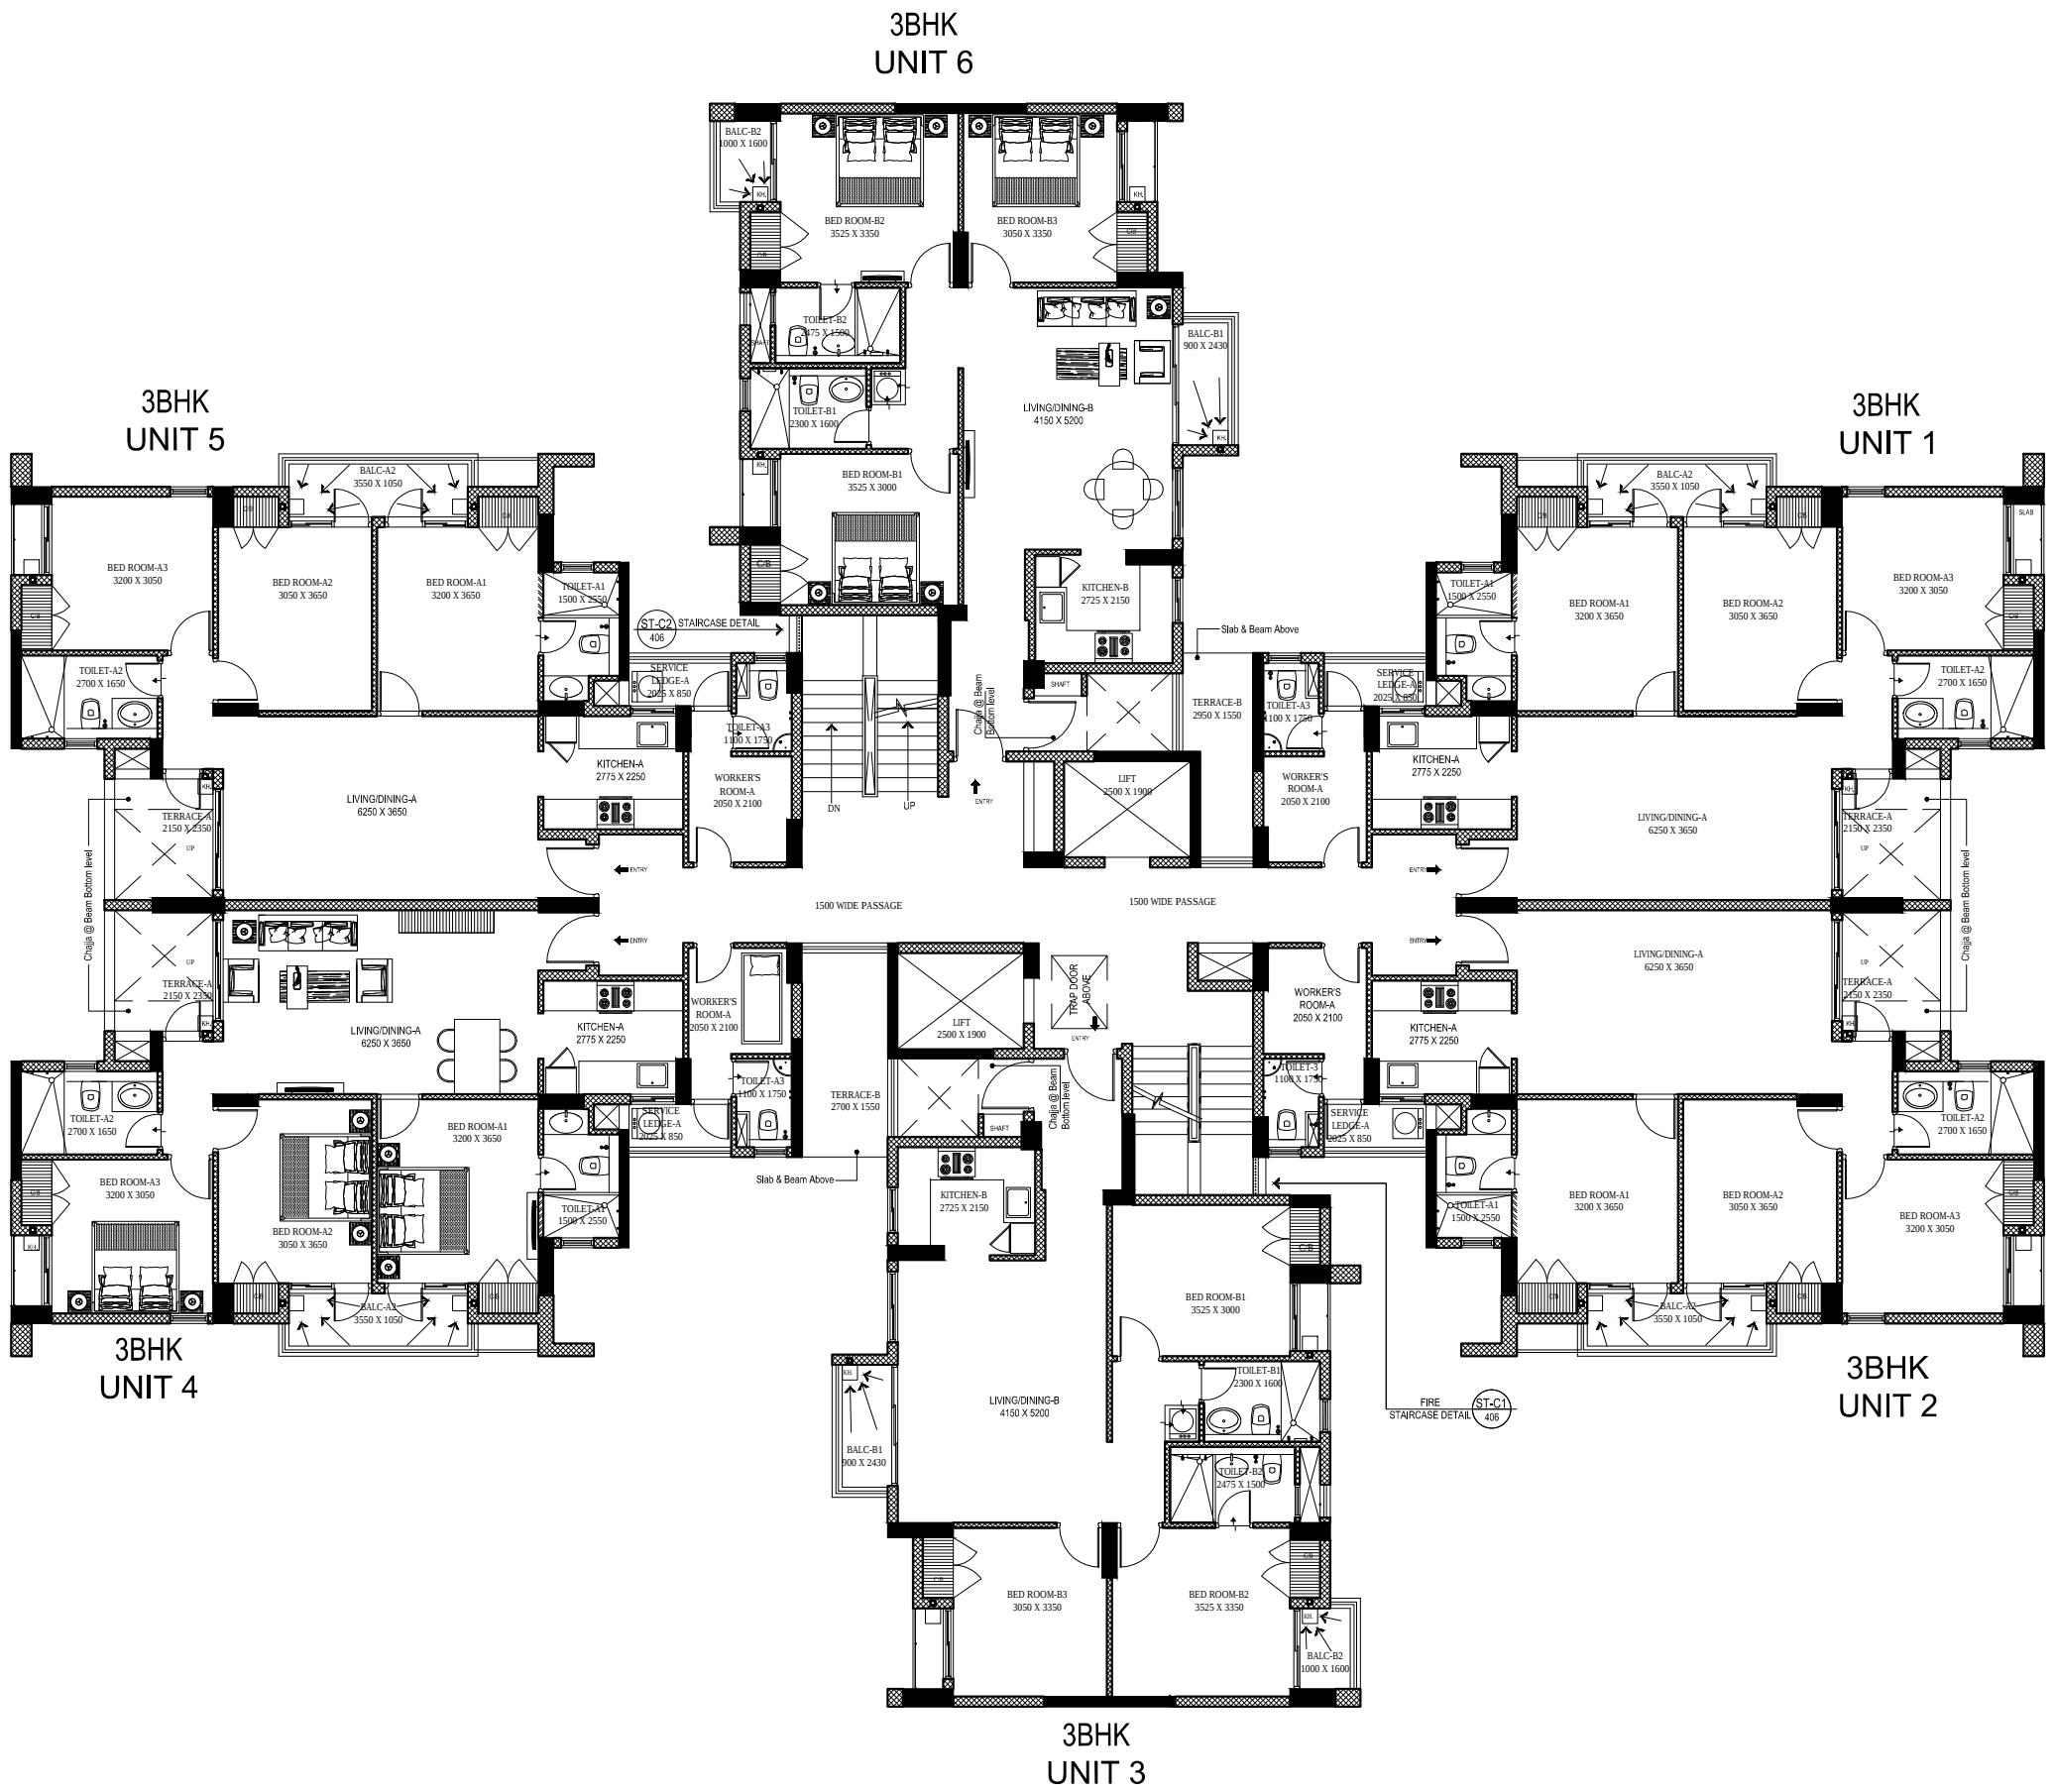

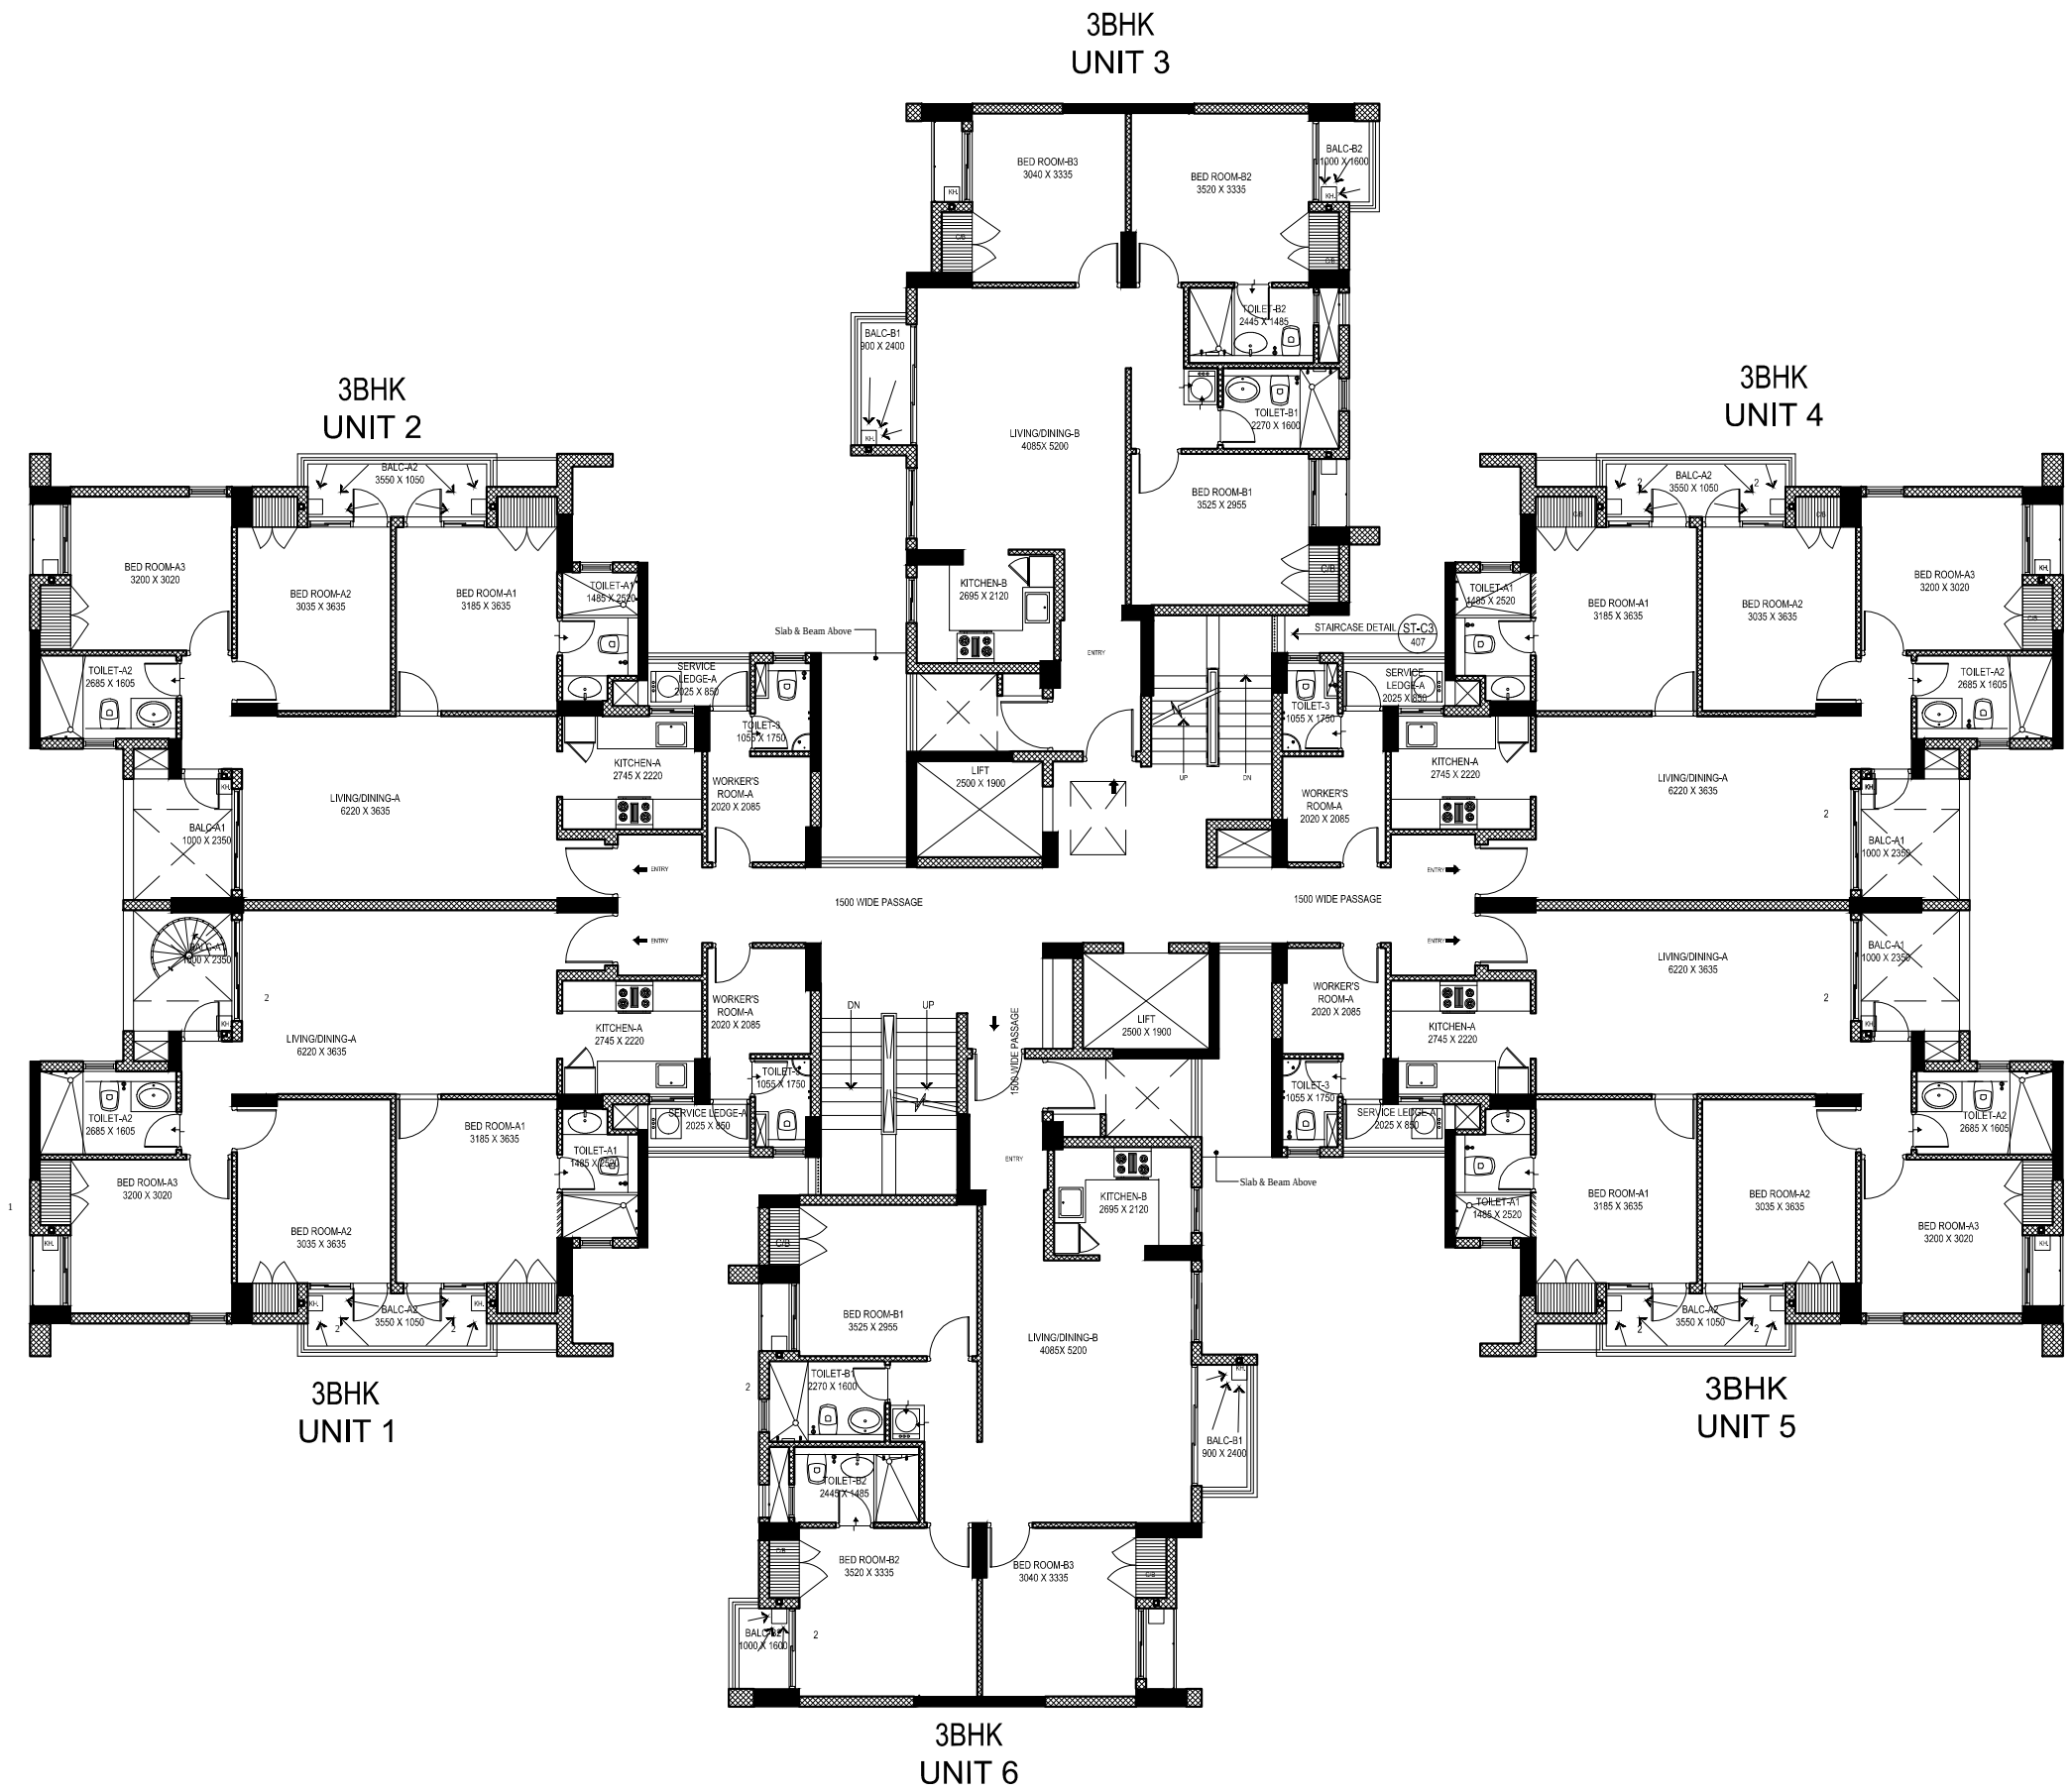


3BHK
UNIT 2

3BHK
UNIT 3

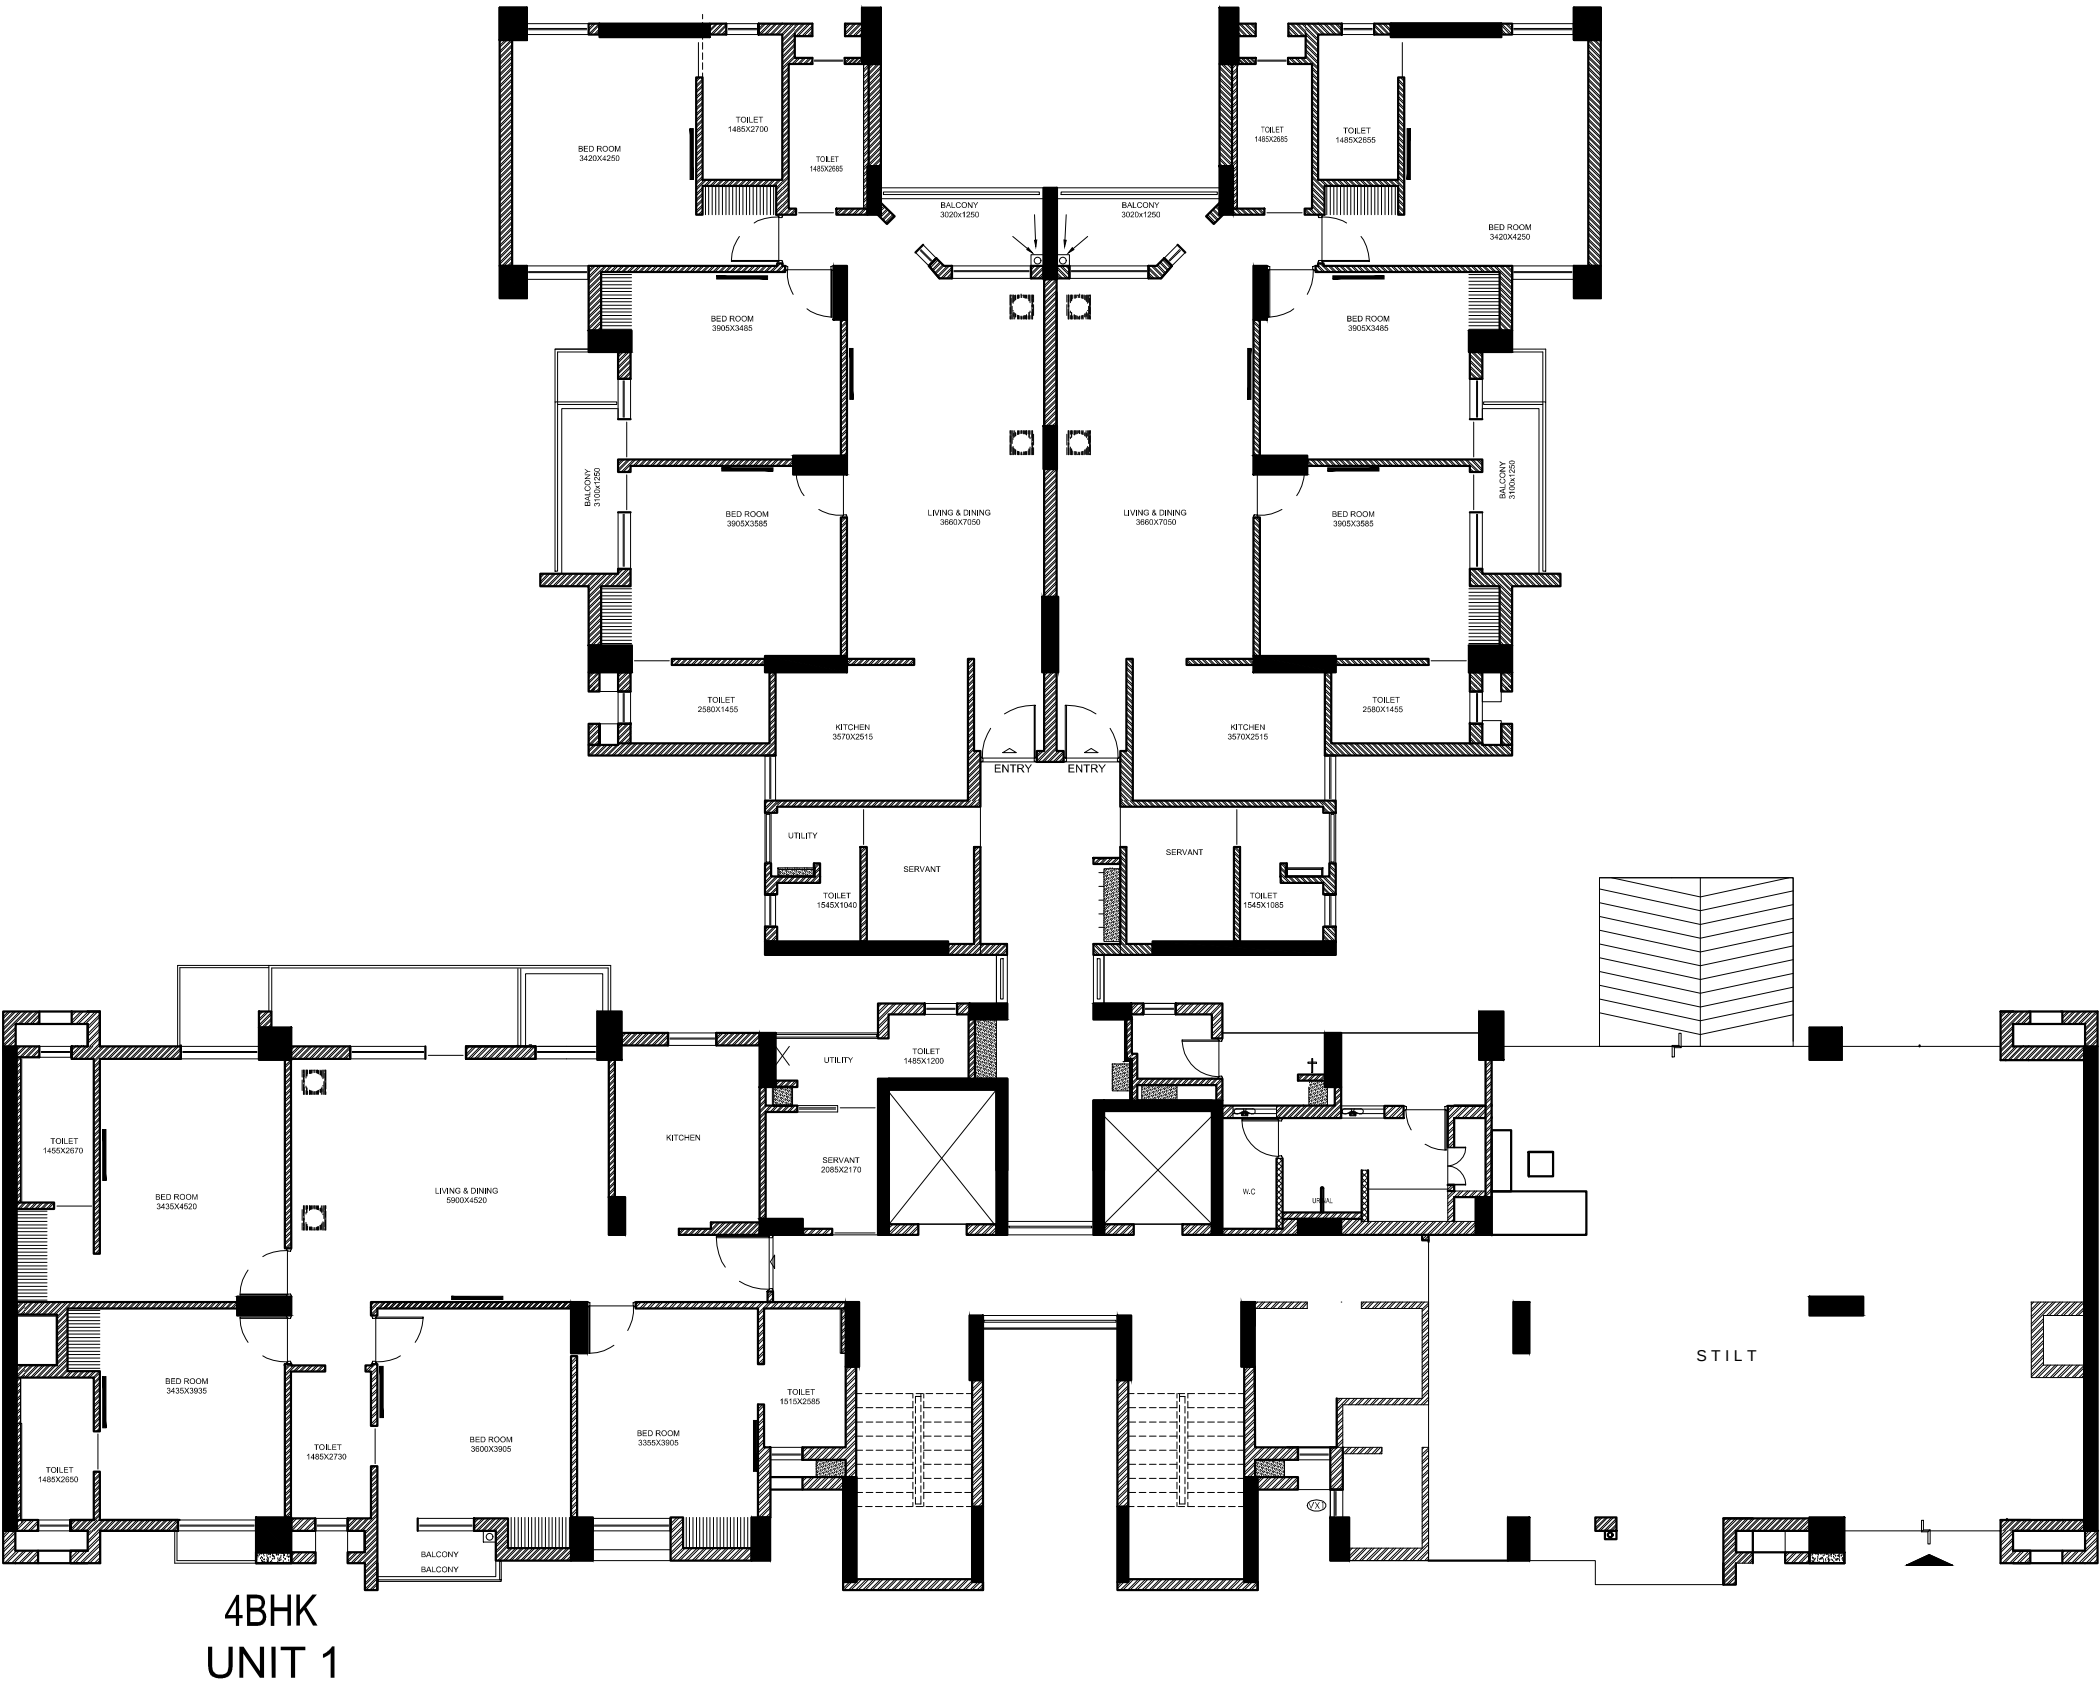


3BHK
UNIT 2

3BHK
UNIT 3

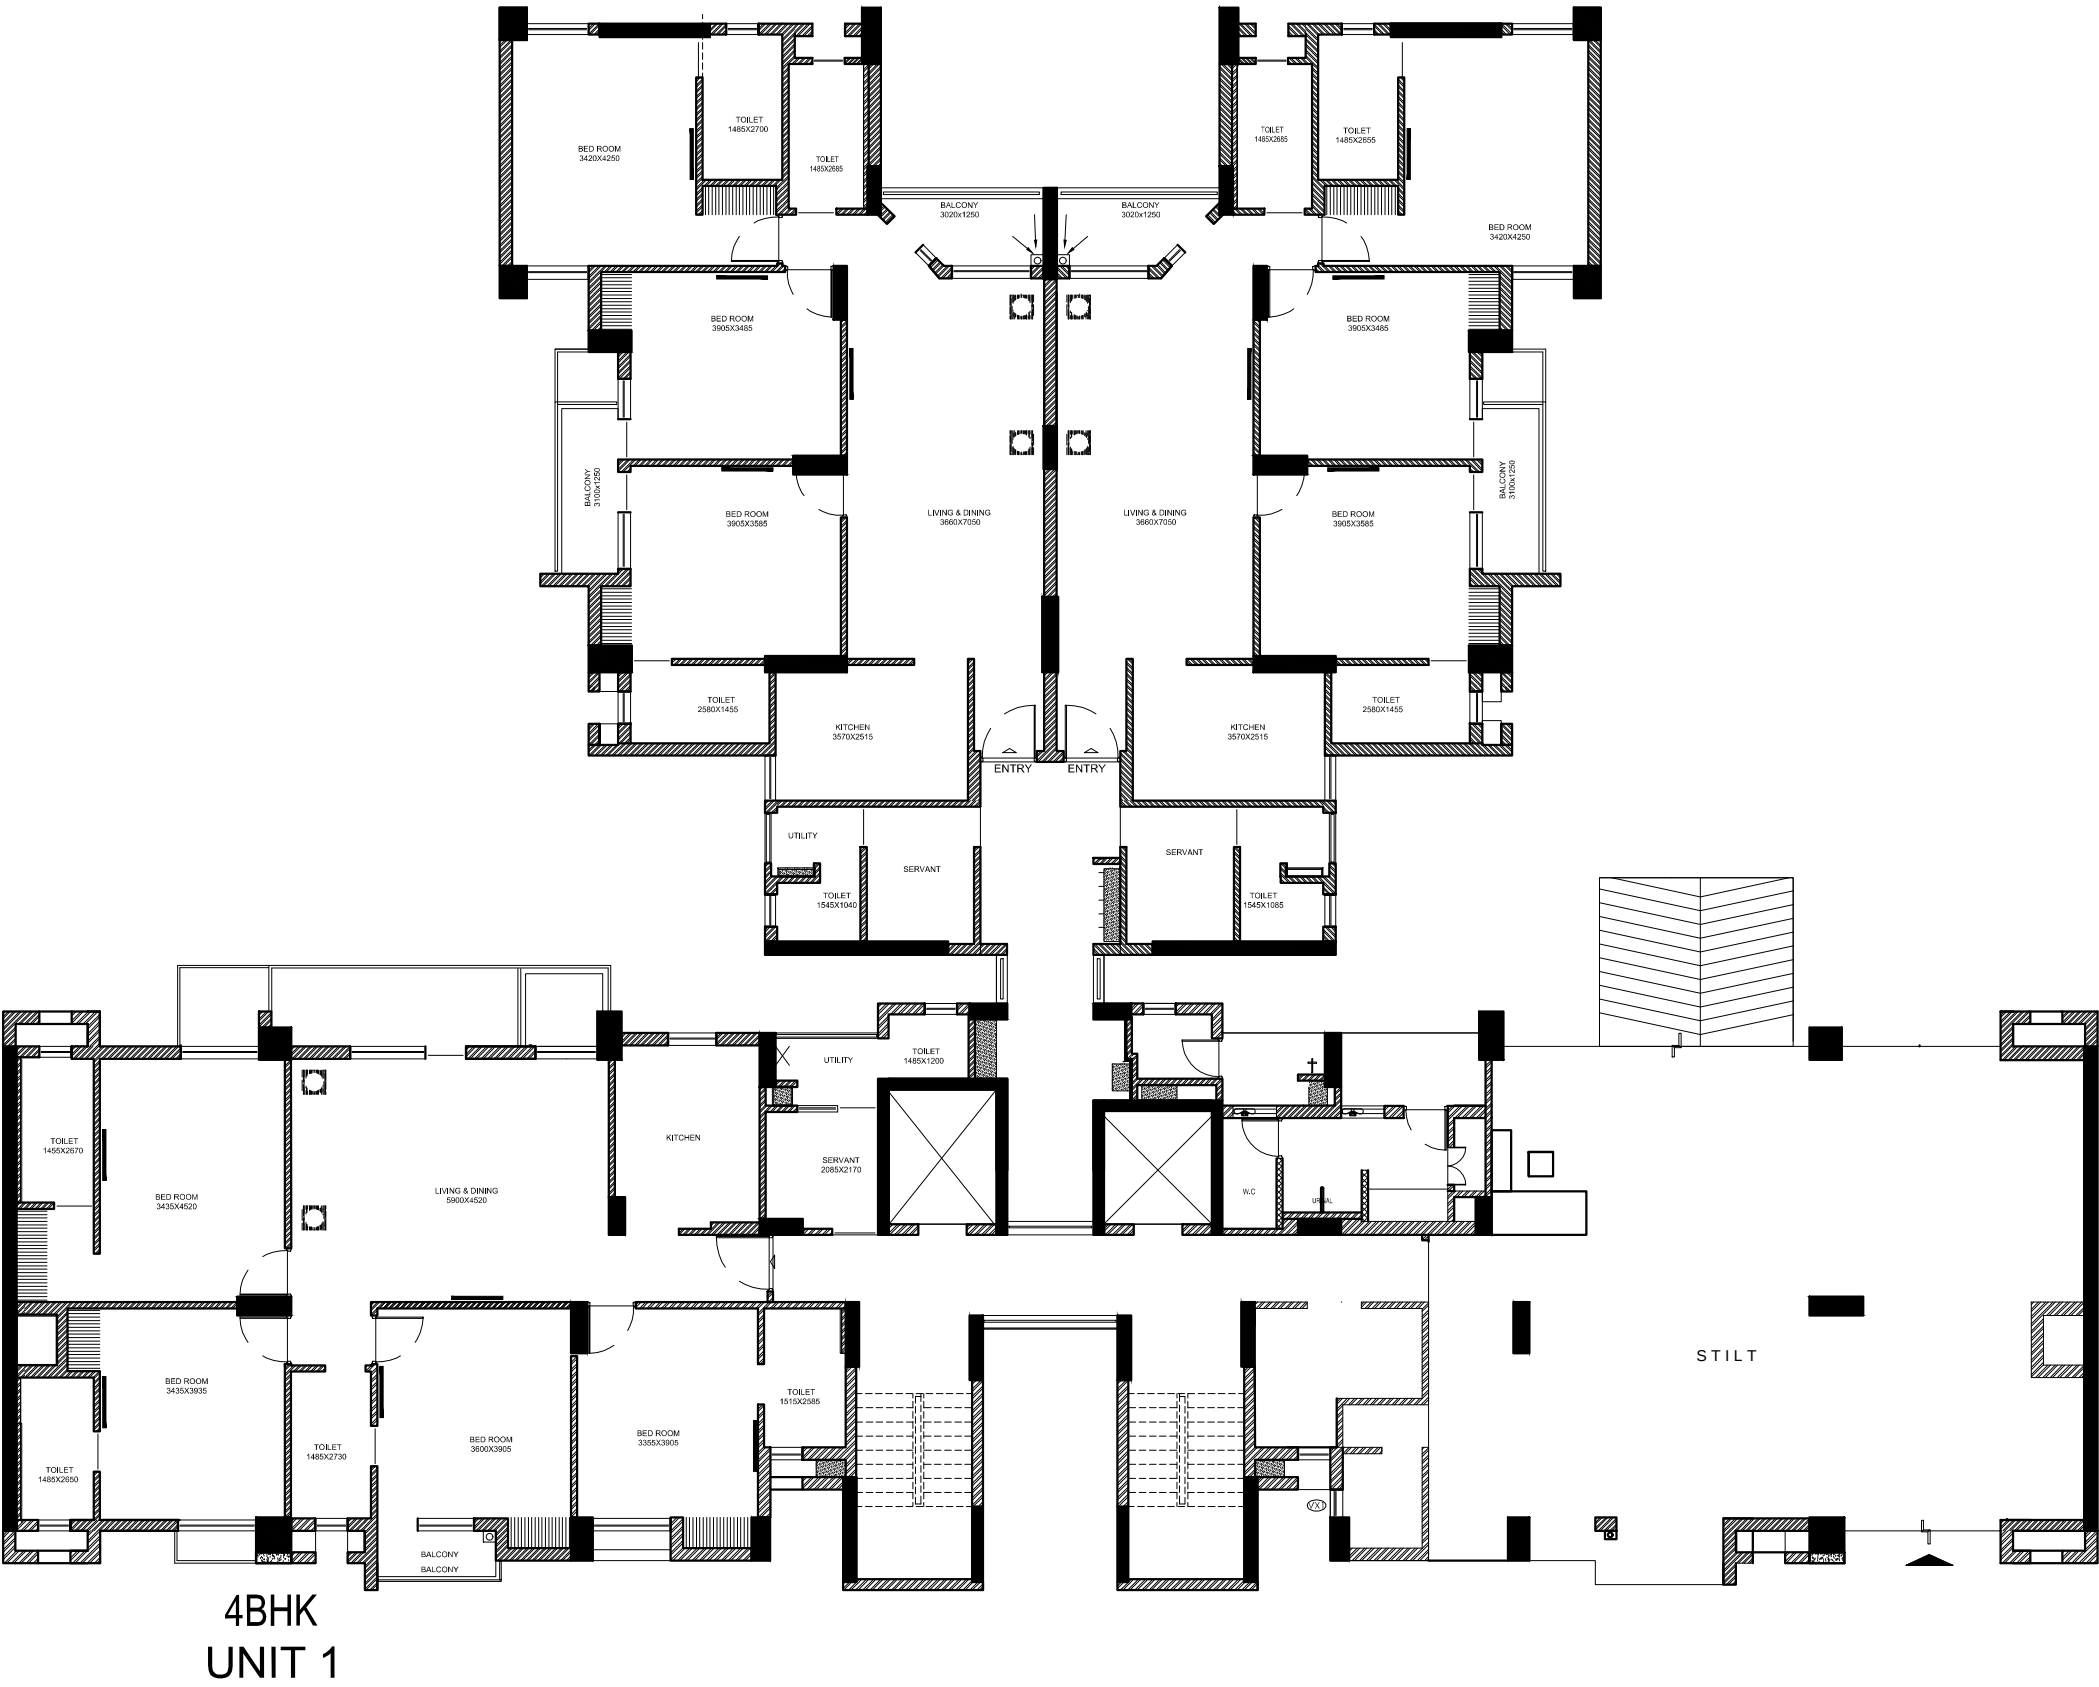



3BHK
UNIT 2

3BHK
UNIT 3

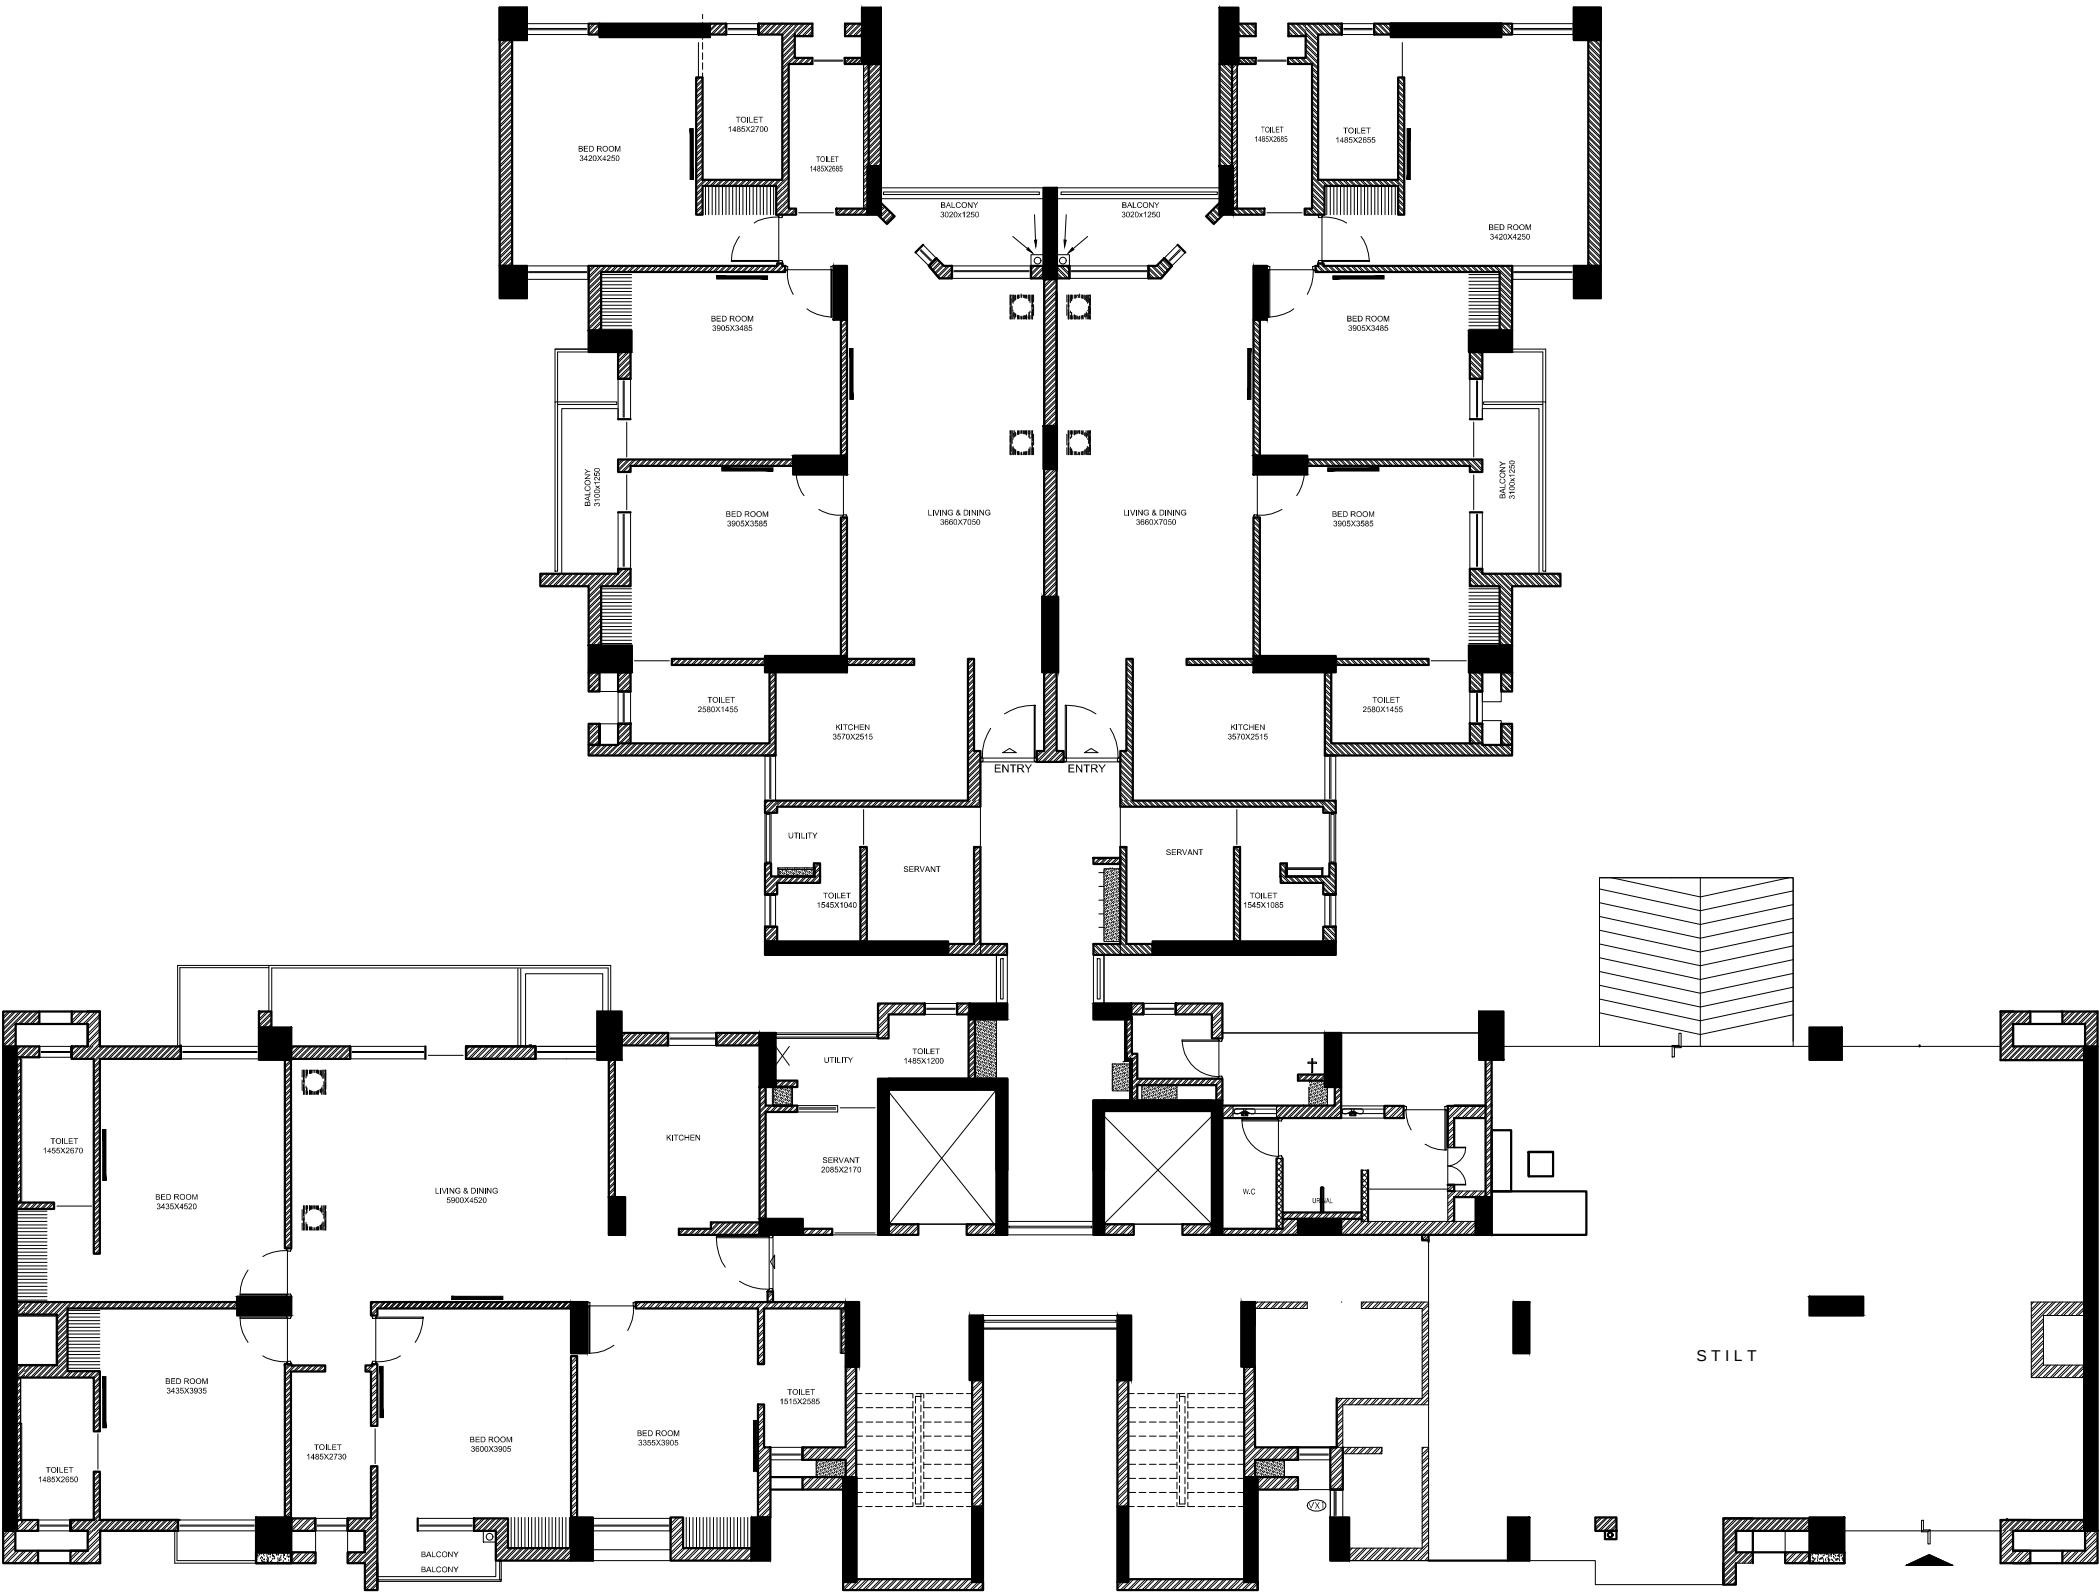


3BHK
UNIT 2

3BHK
UNIT 3

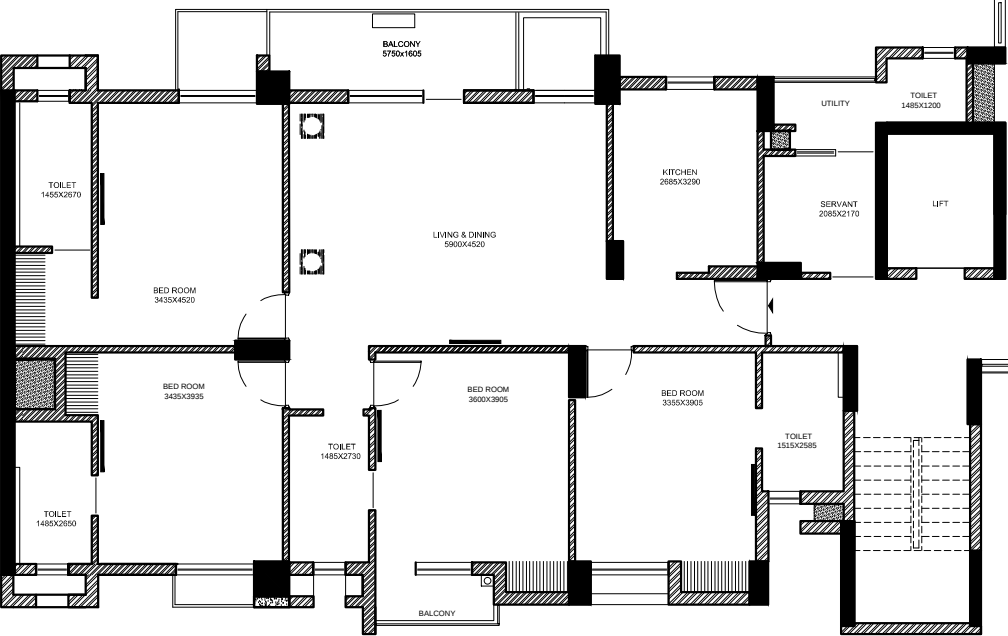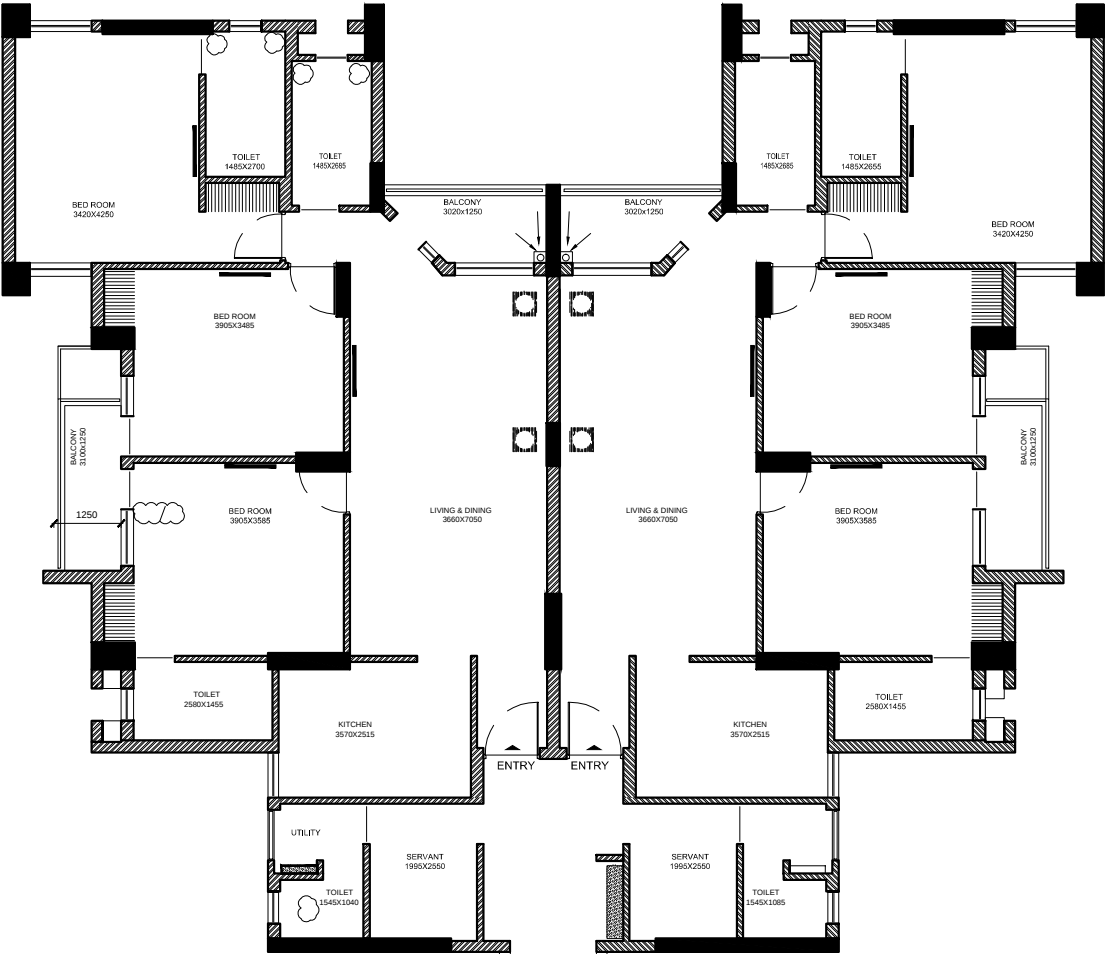


4BHK
UNIT 1

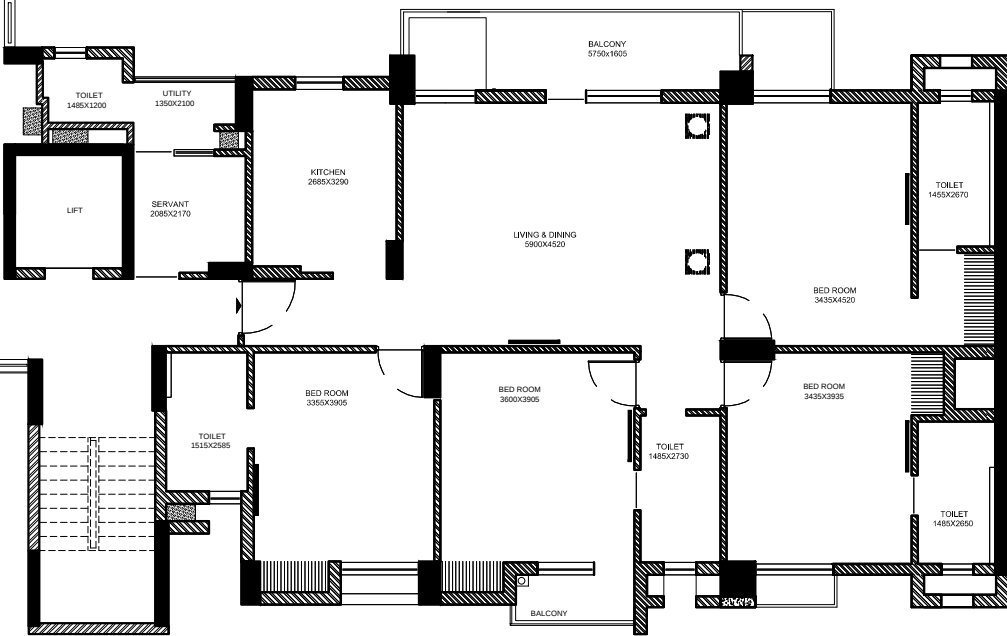

4BHK
UNIT 4

3BHK
UNIT 2


3BHK
UNIT 3

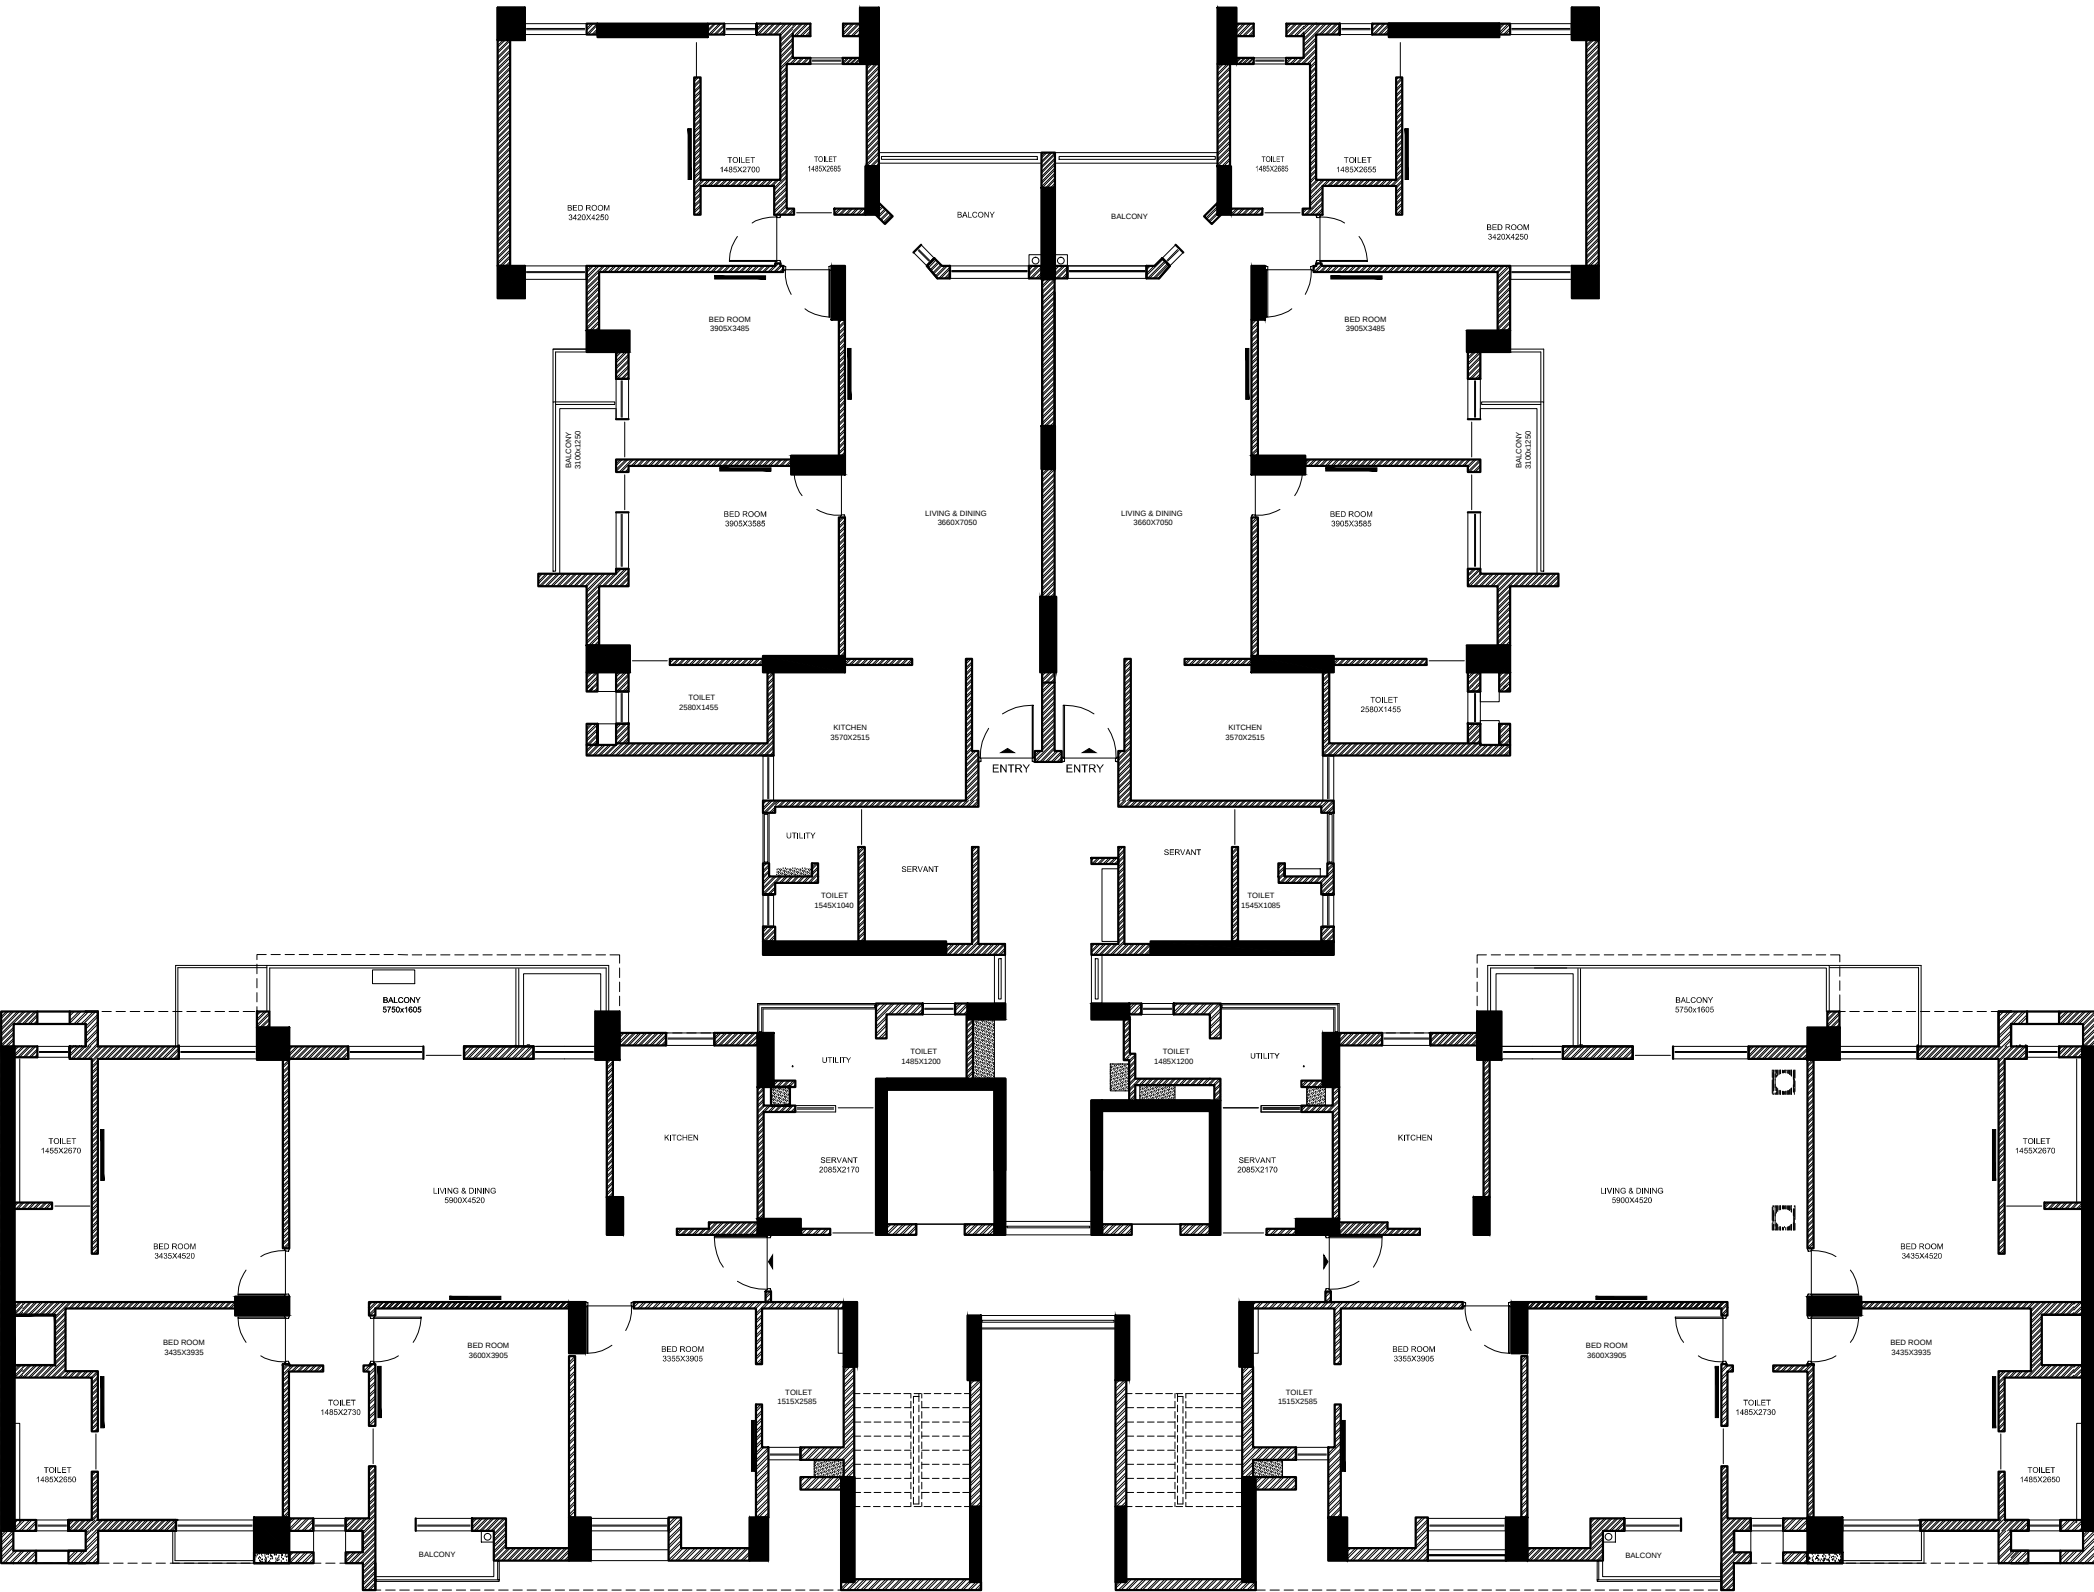


4BHK
UNIT 1

4BHK
UNIT 4



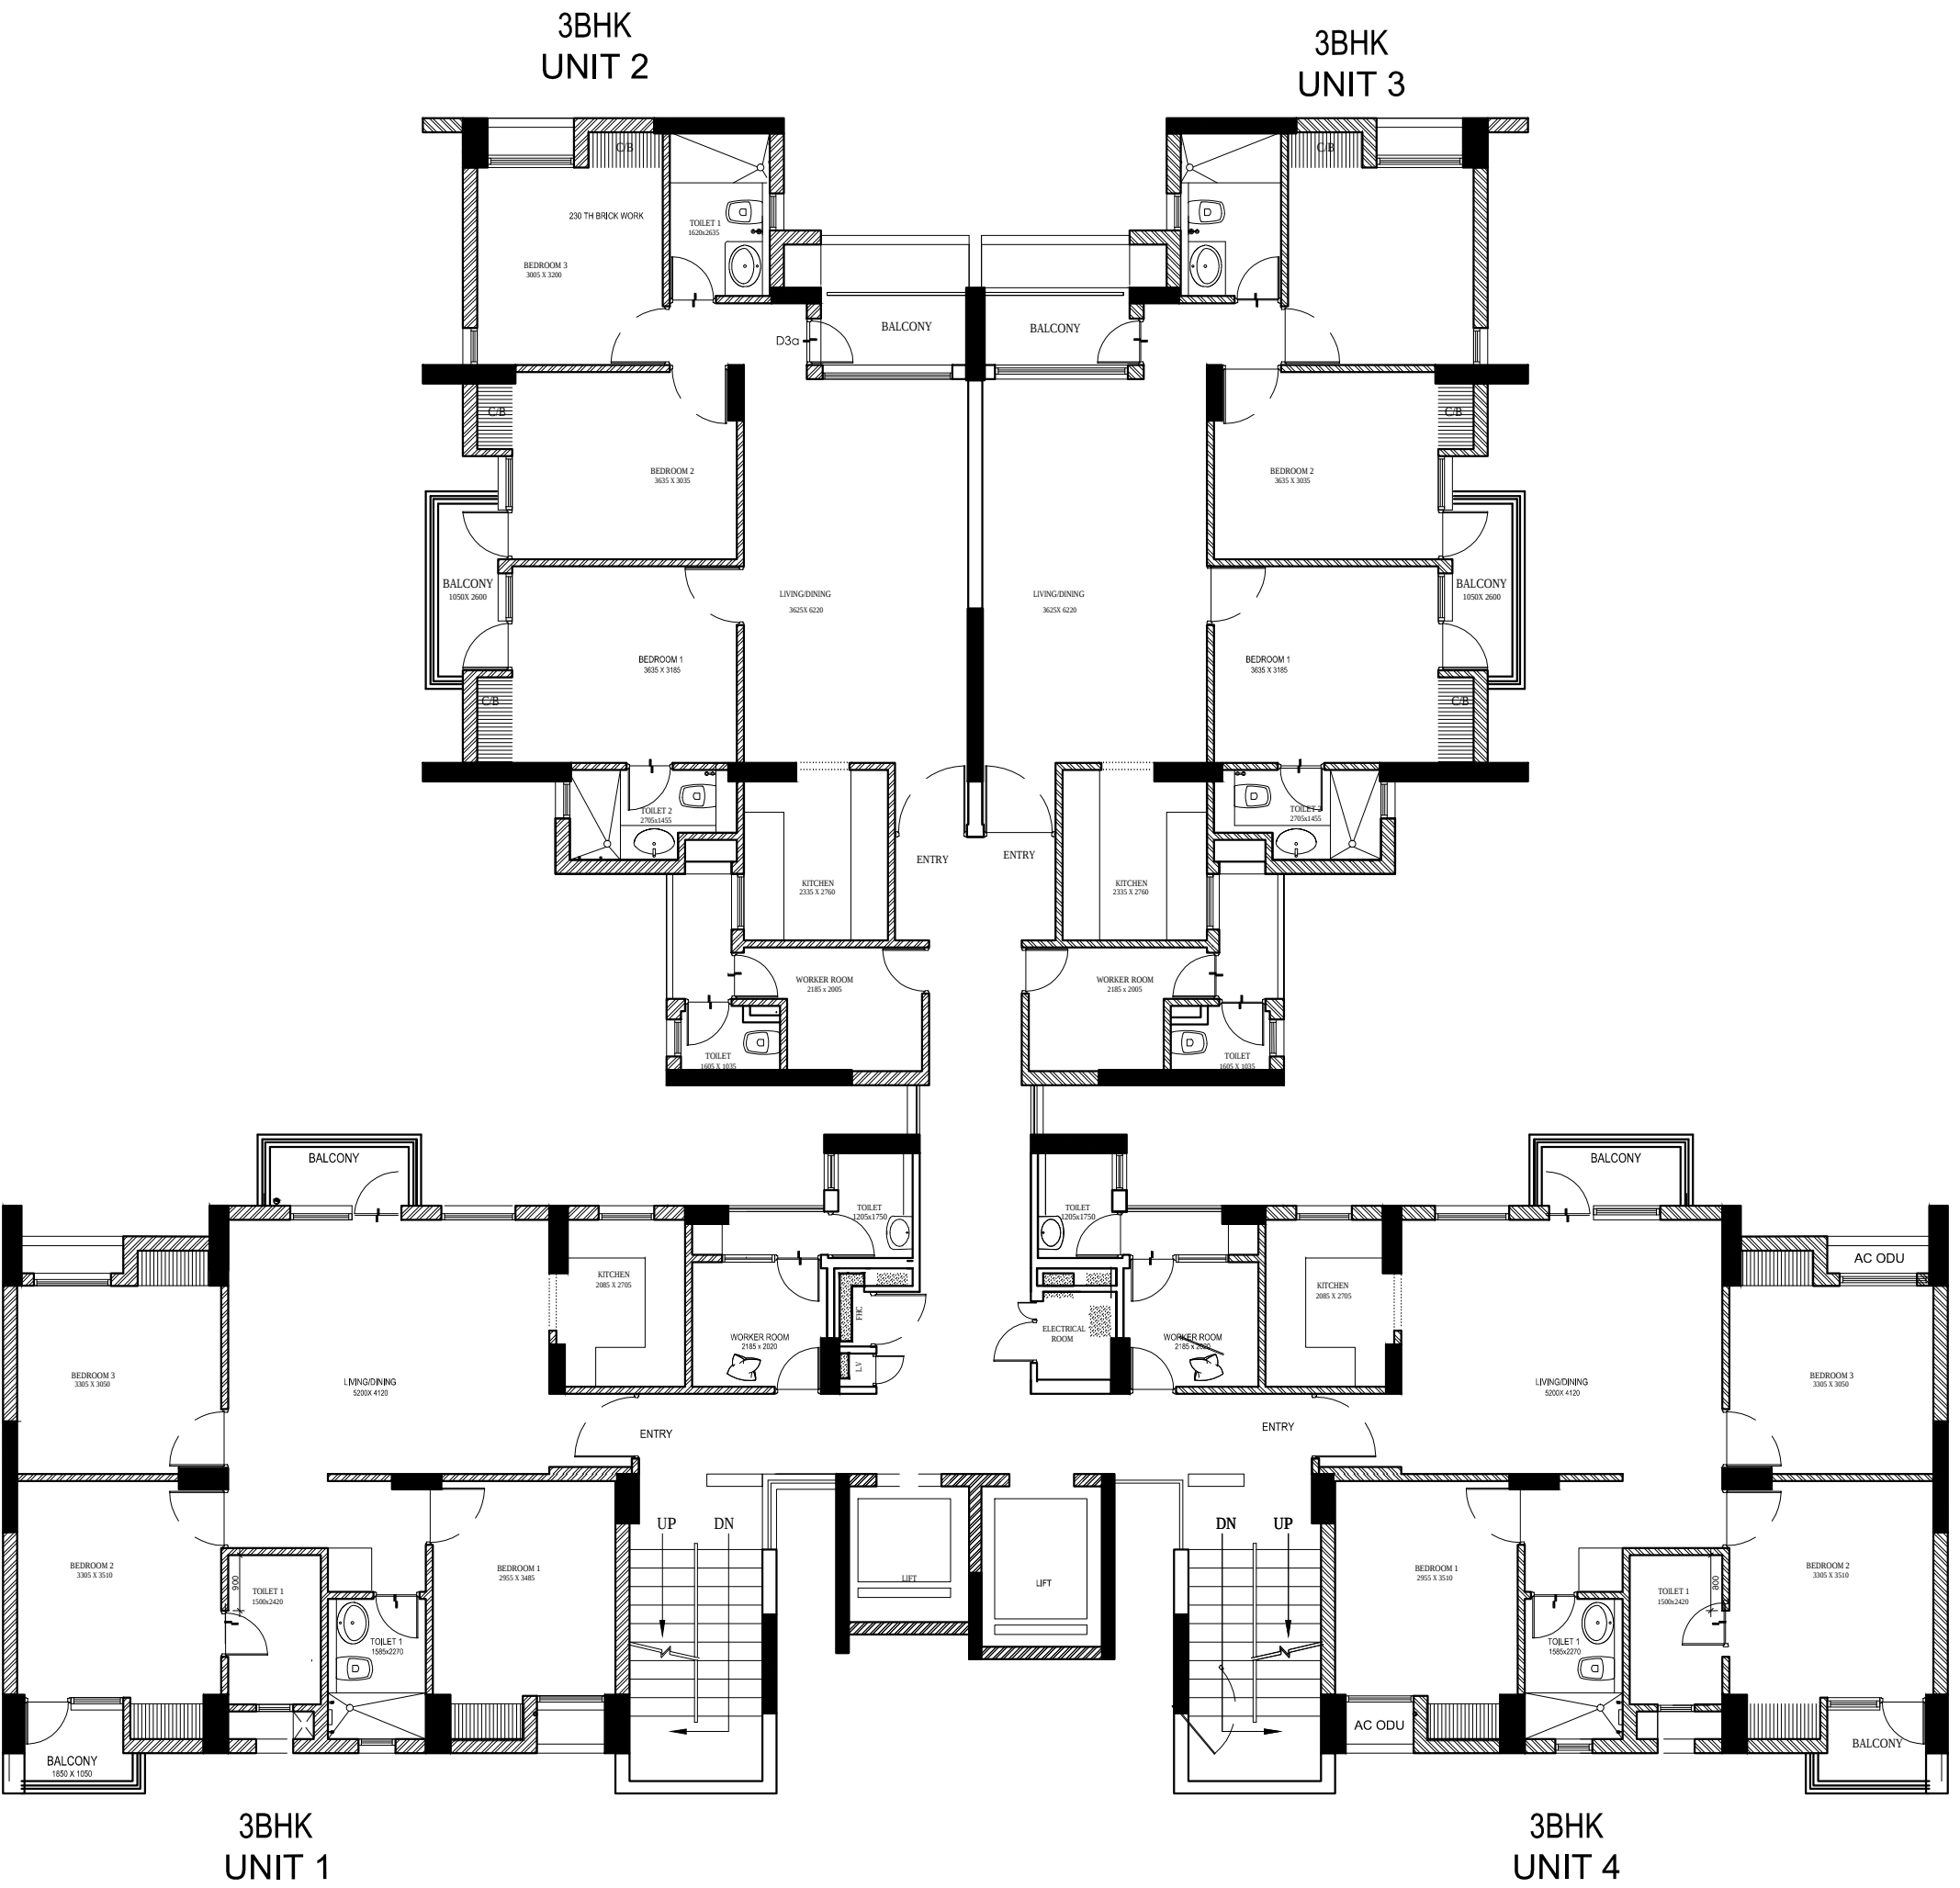


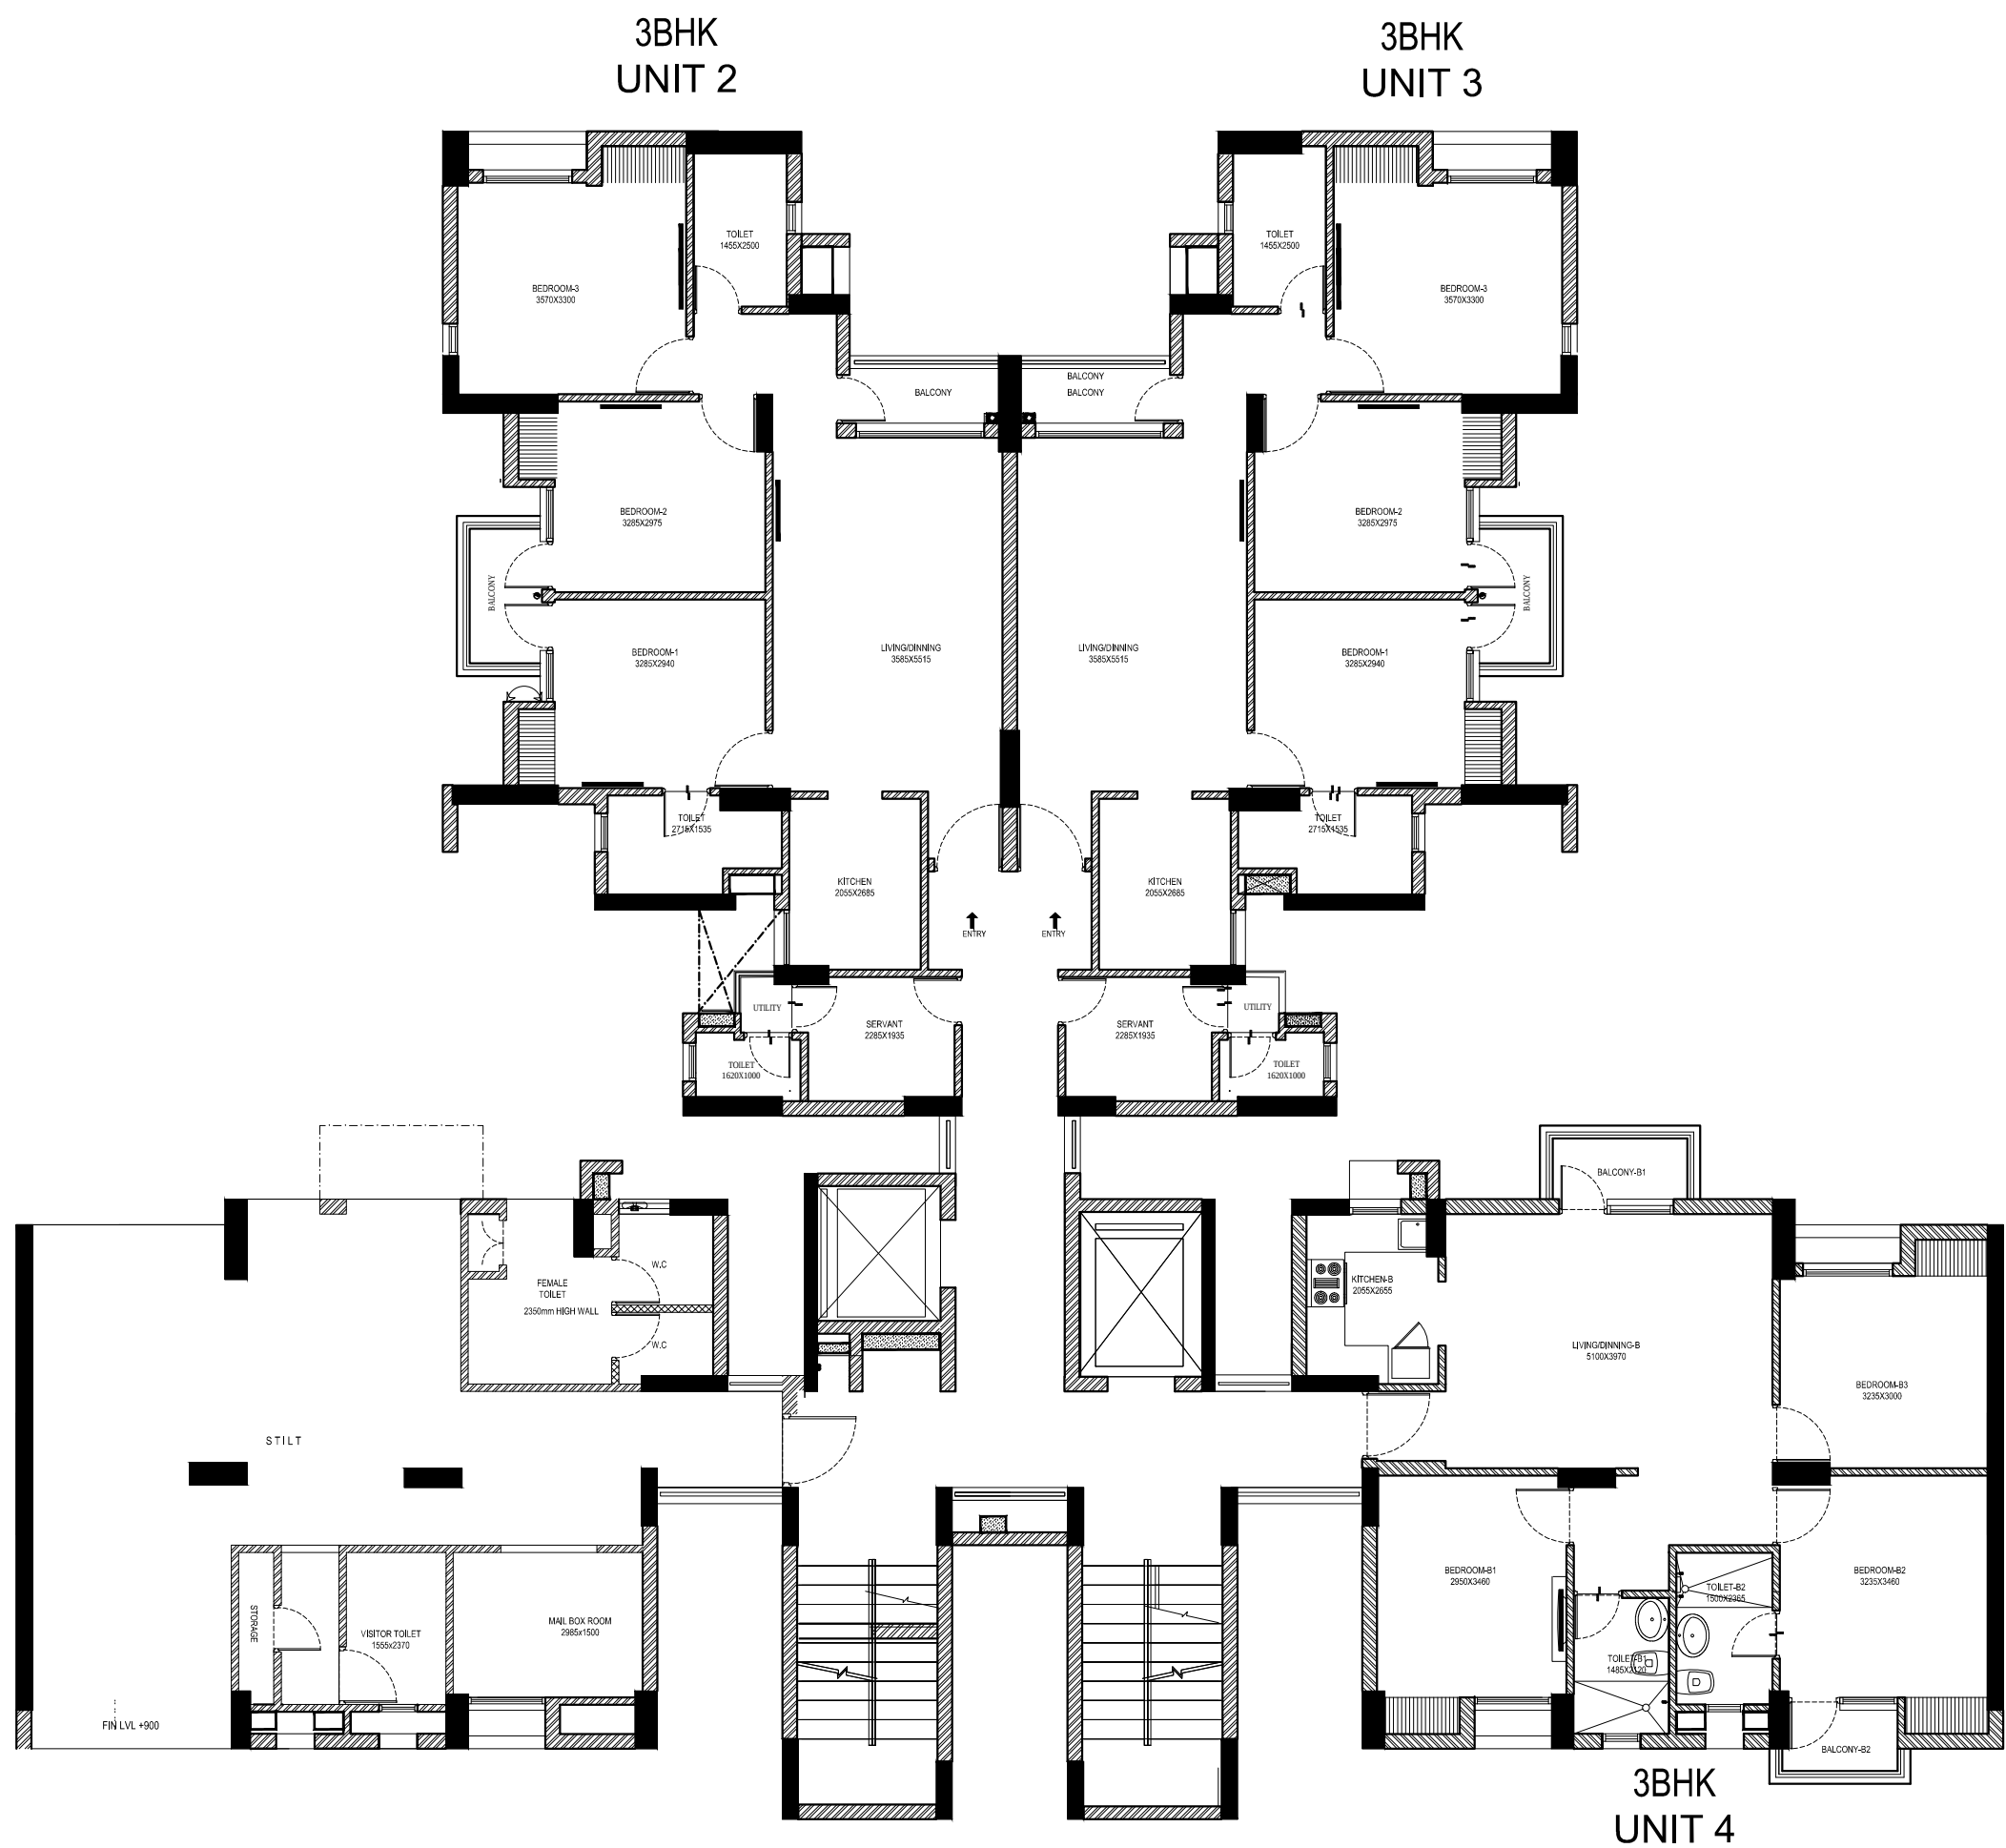



3BHK
UNIT 2

3BHK
UNIT 3

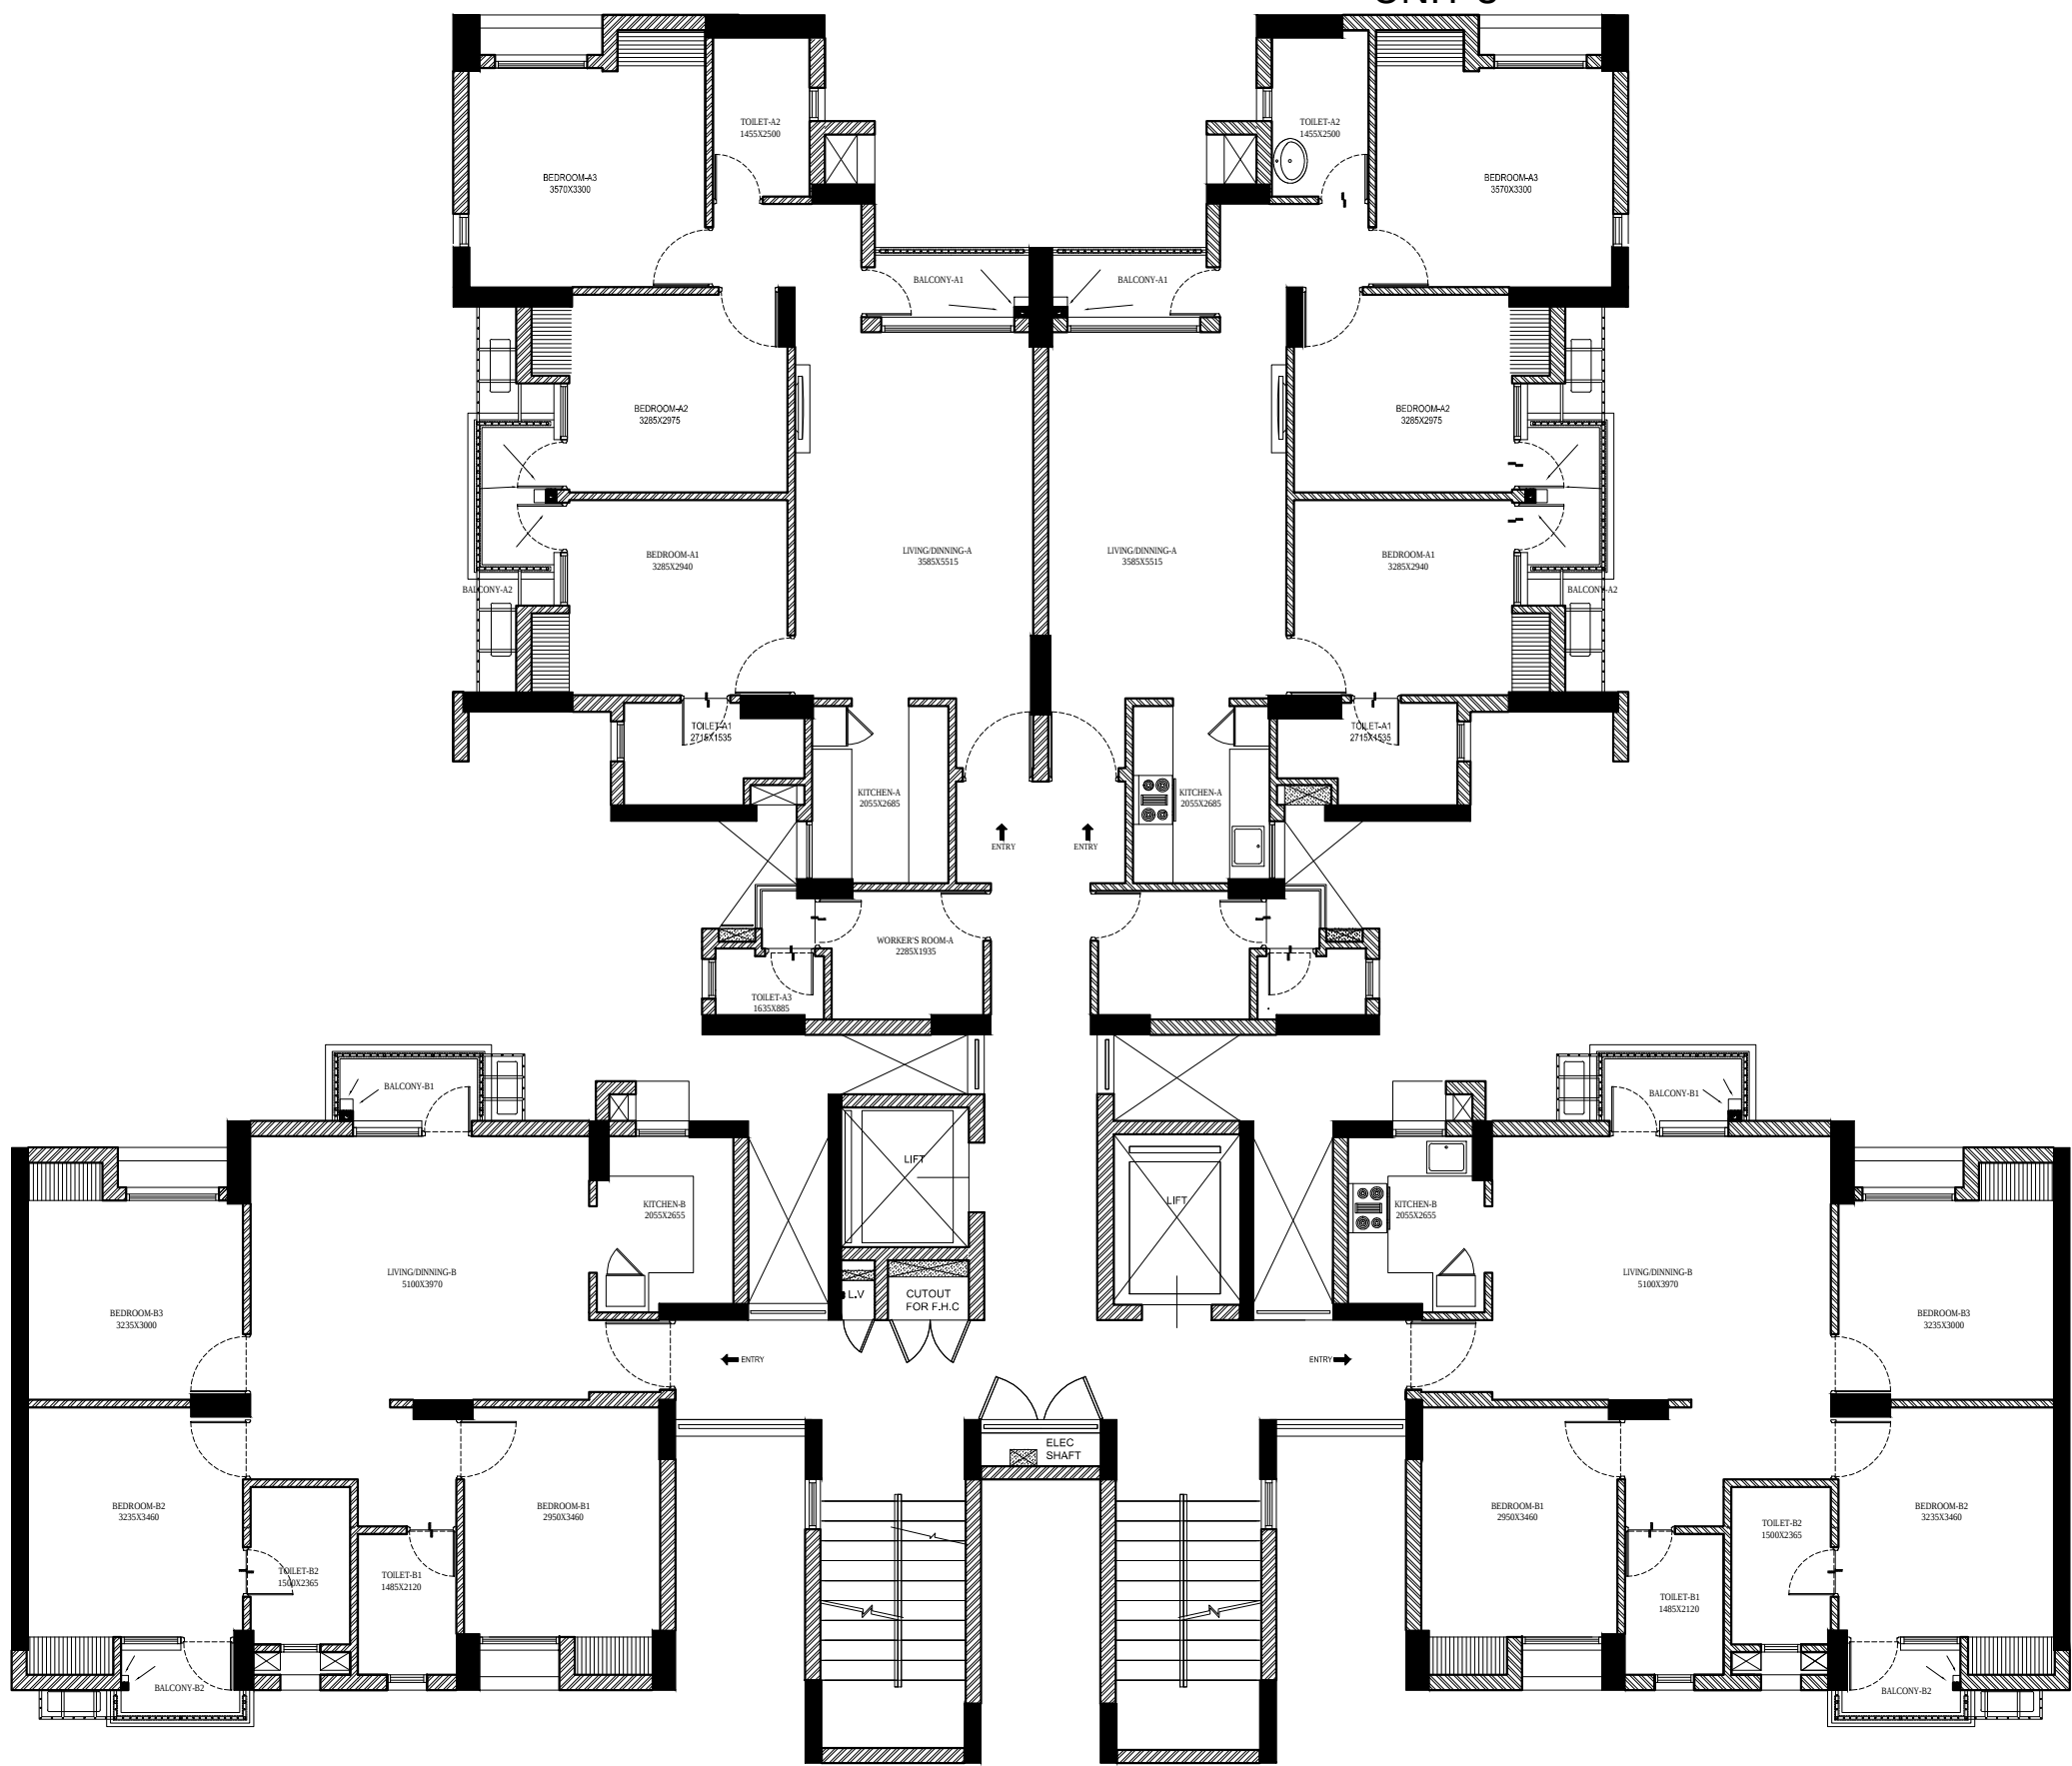

3BHK
UNIT 1

3BHK
UNIT 4

3BHK
UNIT 2

3BHK
UNIT 3

