



PAVILION HEIGHT 4 -TOWERS 1 TO 7-TYPICAL FLOOR PLAN (1st to 17th floor)



PAVILION HEIGHT 4-TOWERS 1 TO 7-GROUND FLOOR PLAN

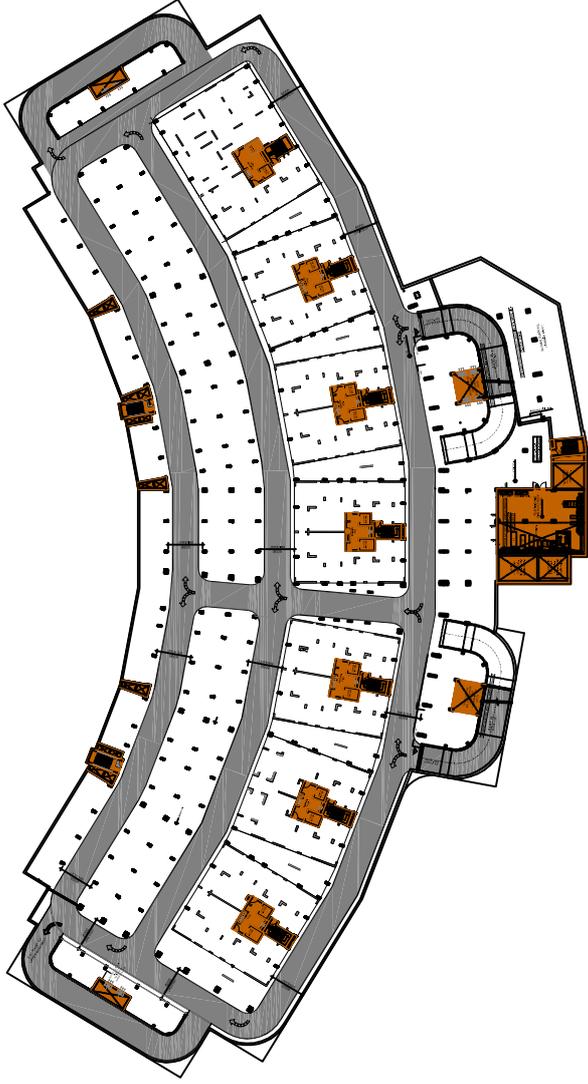

UPPER BASEMENT PLAN

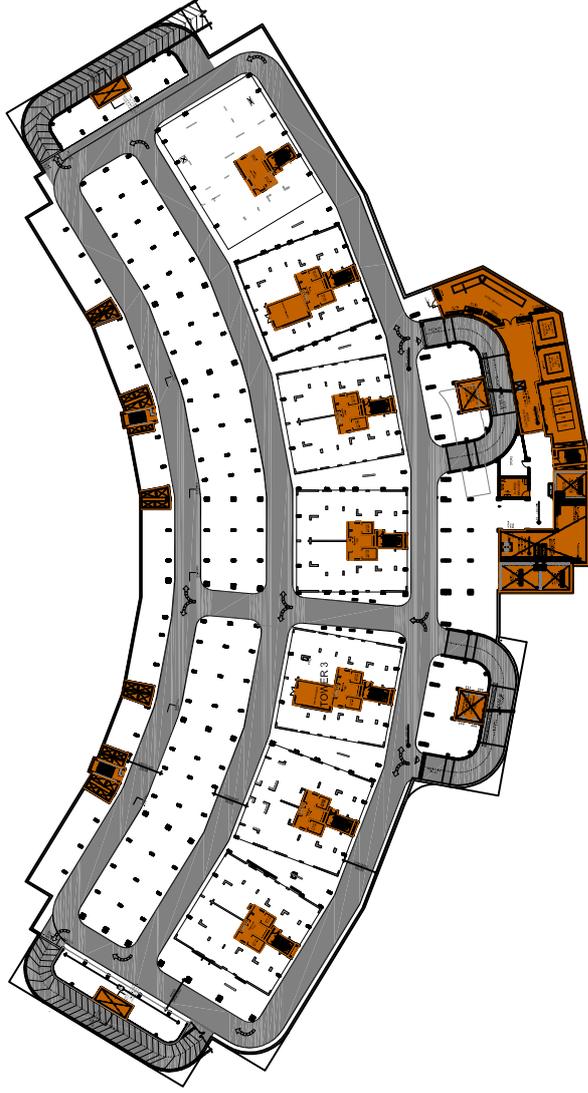

LOWER BASEMENT PLAN


PAVILION HEIGHTS 4- TOWER 1 TO 7  
BASEMENT FLOOR PLANS

- A. TOTAL NO OF COVERED CAR PARKING SLOTS/GARAGES CONSTRUCTED = 697
  - B. CAR PARKING SLOTS / GARAGES RESERVED / ALLOCATED TO SPECIFIC UNITS TILL DATE = 447
  - C. CAR PARKING SLOTS / GARAGES AVAILABLE AS INDEPENDENT AREA FOR SALE / ALLOCATION IN FUTURE = 250
- NOTE : 30 sqm area provided per car slot includes area of driveway, ramps, incidental spaces etc.


PAVILION COURTS TOWER 1 TO 4  
COMPLETED/OCCUPIED BEFORE RERA




PAVILION COURTS TOWER 6  
COMPLETED/OCCUPIED BEFORE RERA

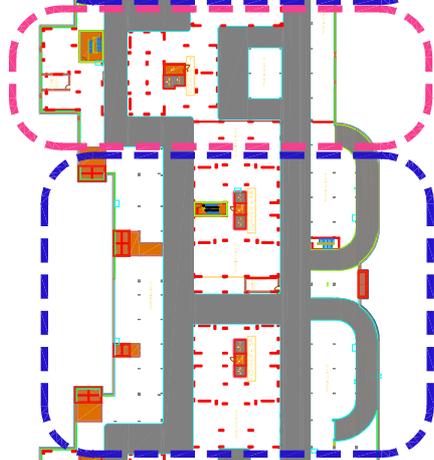


PAVILION COURTS TOWER 5  
REGISTERED UNDER RERA

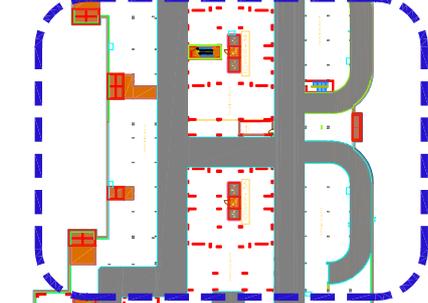

PAVILION COURTS TOWER 7  
REGISTERED UNDER RERA

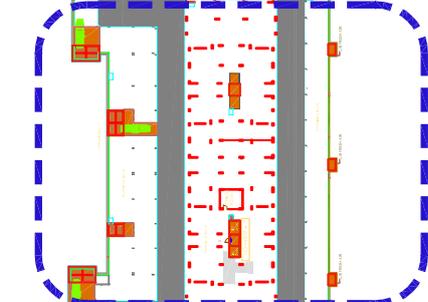


PAVILION COURTS TOWER 8&9  
COMPLETED/OCCUPIED BEFORE RERA

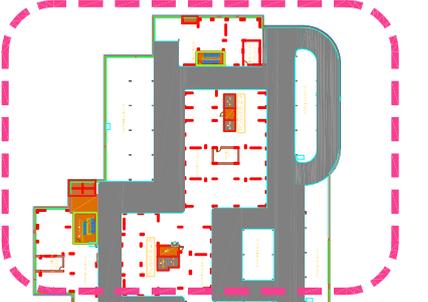


UPPER BASEMENT PLAN


PAVILION COURTS TOWER 1 TO 4  
COMPLETED/OCCUPIED BEFORE RERA

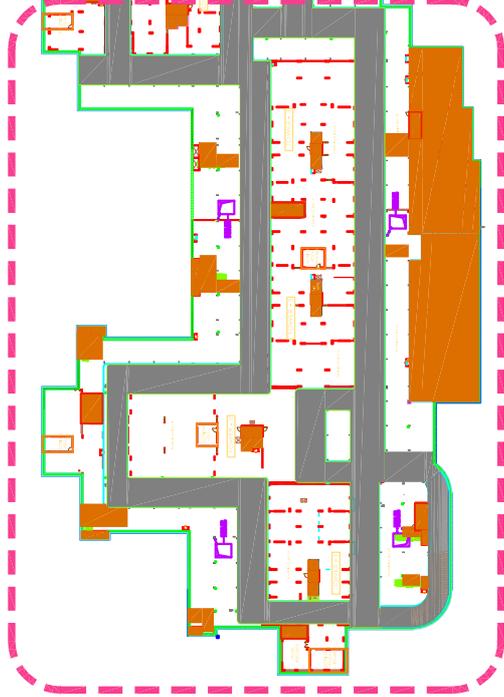


PAVILION COURTS TOWER 6  
COMPLETED/OCCUPIED BEFORE RERA

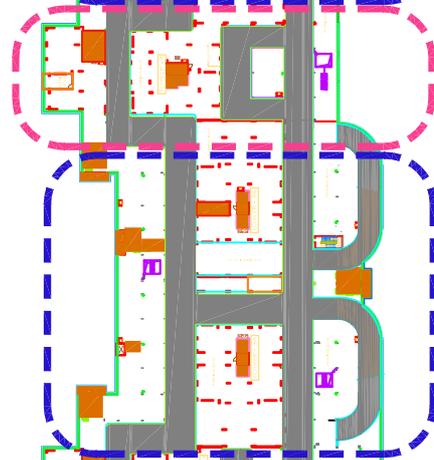

PAVILION COURTS TOWER 5  
REGISTERED UNDER RERA

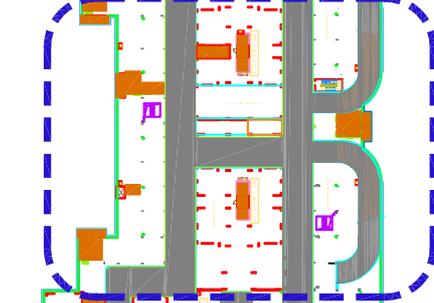

PAVILION COURTS TOWER 7  
REGISTERED UNDER RERA

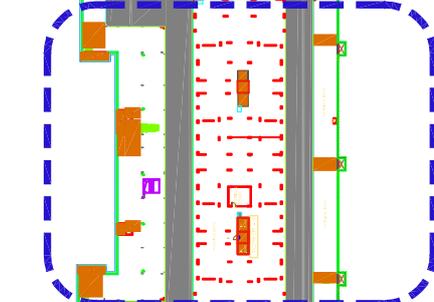

PAVILION COURTS TOWER 8&9  
COMPLETED/OCCUPIED BEFORE RERA



LOWER BASEMENT PLAN


PAVILION COURTS TOWER 1 TO TOWER 9  
BASEMENT FLOOR PLANS

A. TOTAL NO OF COVERED CAR PARKING SLOTS/GARAGES CONSTRUCTED = 412


B. CAR PARKING SLOTS / GARAGES RESERVED / ALLOCATED TO SPECIFIC UNITS TILL DATE = 90

C. CAR PARKING SLOTS / GARAGES AVAILABLE AS INDEPENDENT AREA FOR SALE / ALLOCATION IN FUTURE = 322



NOTE : 30 sqm area provided per car slot includes area of driveway, ramps, incidental spaces etc.

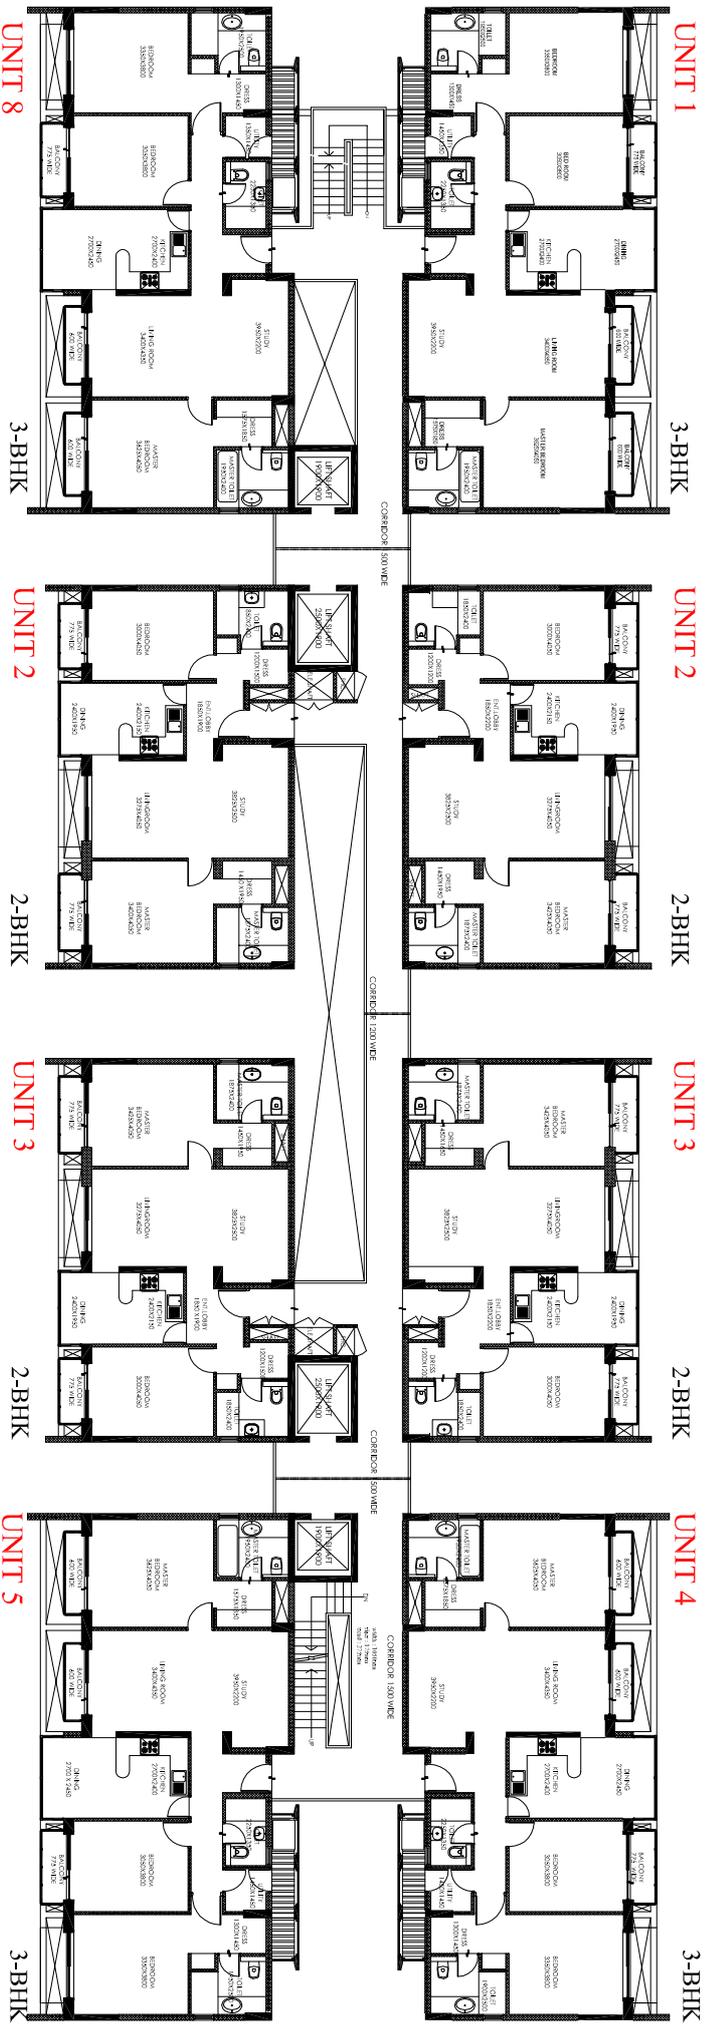

PAVILION COURT-TOWER 5&7-TYPICAL ODD FLOOR PLAN

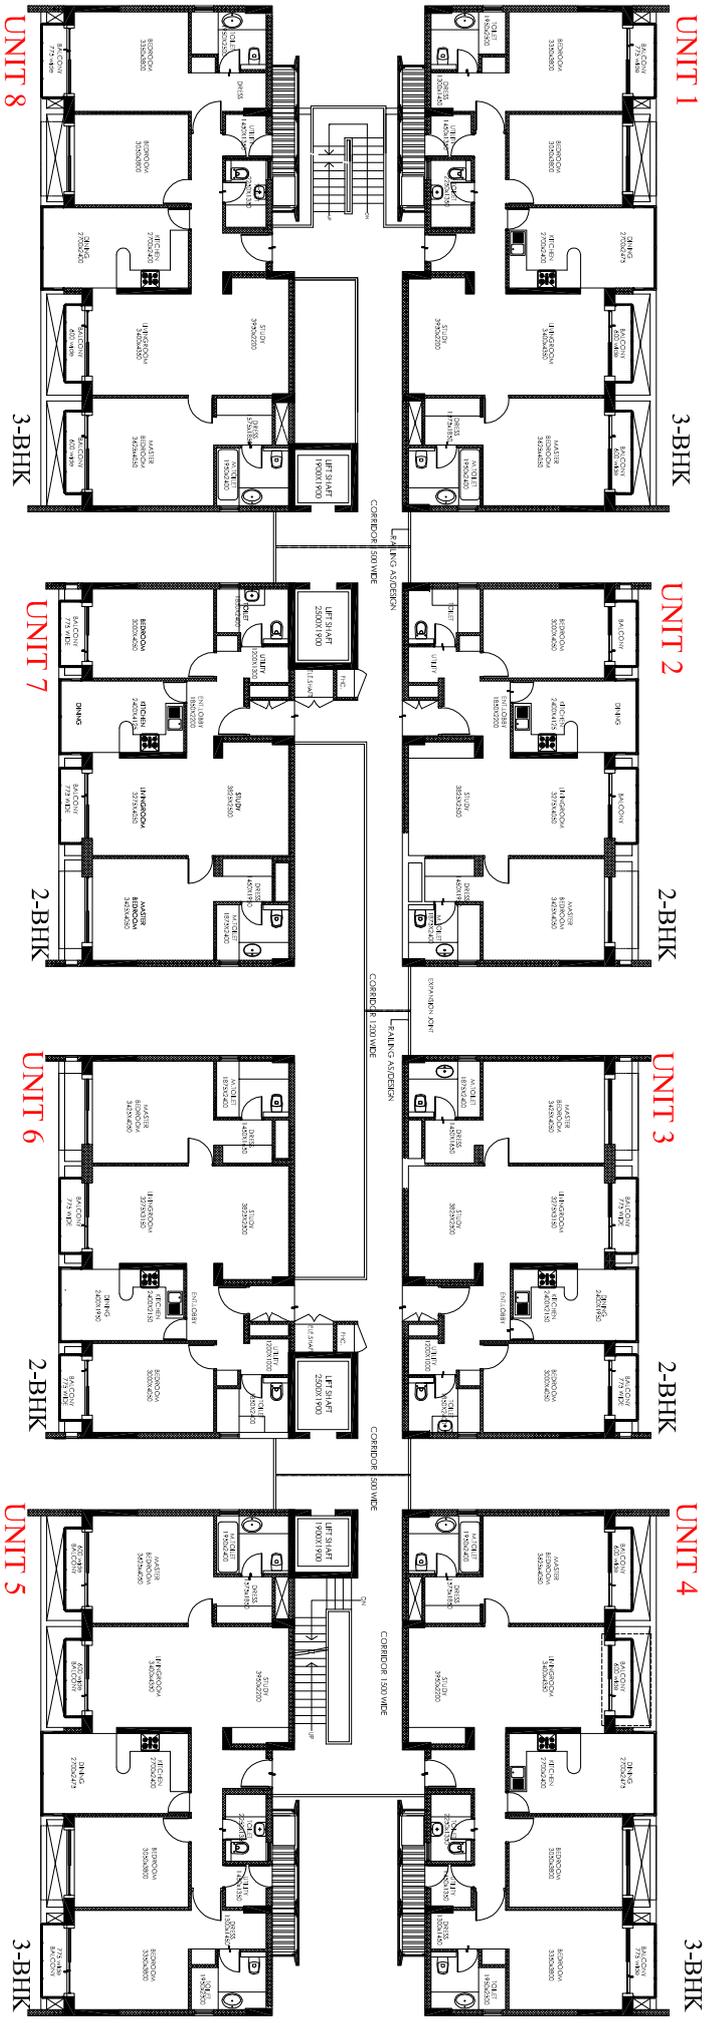

PAVILION COURT-TOWER 5&7-TYPICAL EVEN FLOOR PLAN

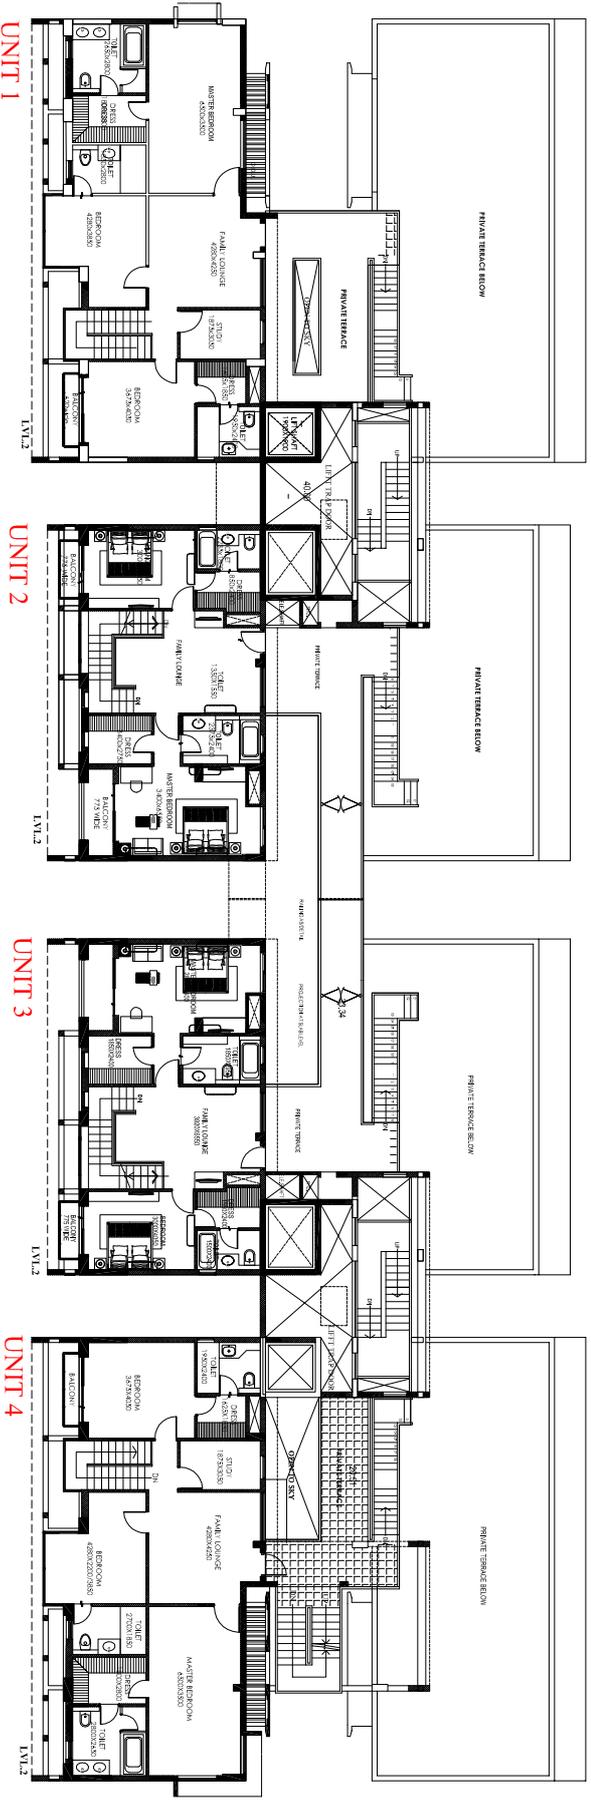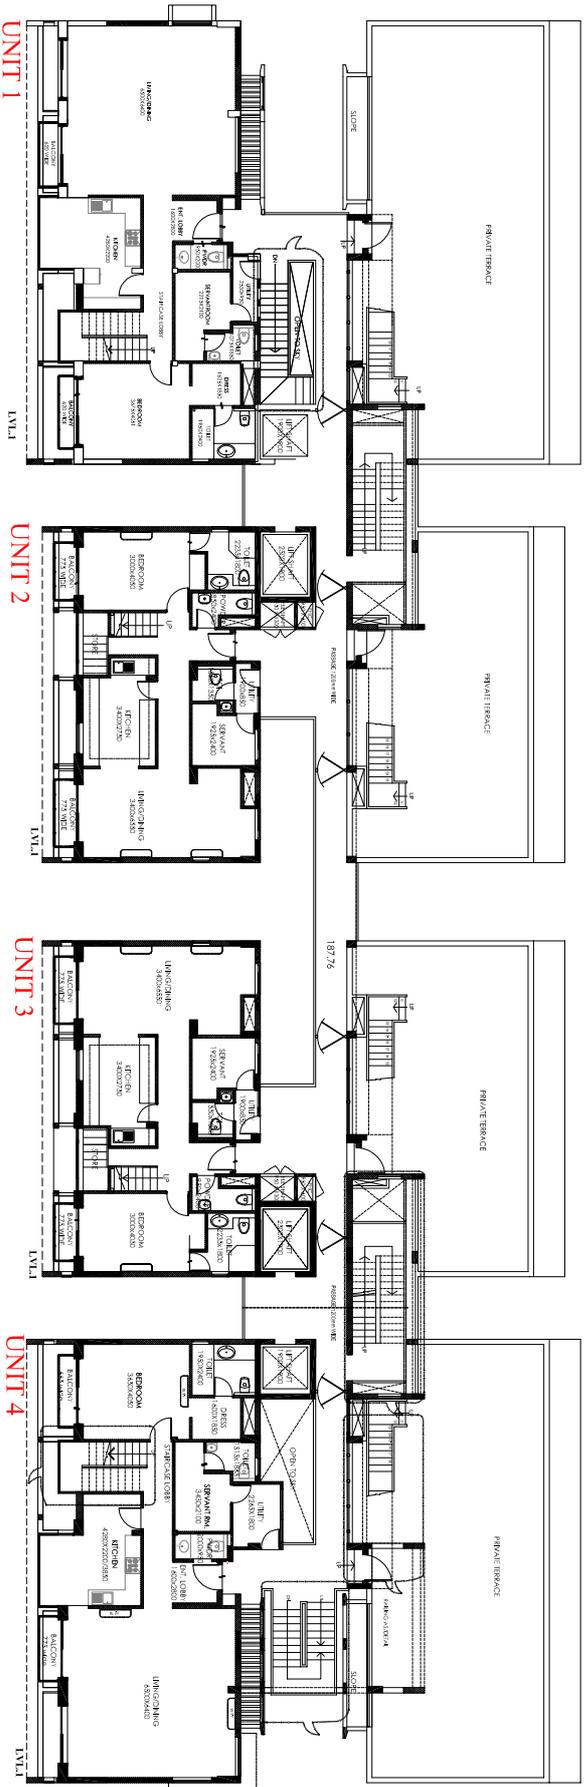

**UNIT 1 & 4**  
**CARPET AREA = 225.54 sqm (LOWER + UPPER LVL)**

**UNIT 2 & 3**  
**CARPET AREA = 165.90 sqm (LOWER + UPPER LVL)**

**PAVILION COURT-TOWER 5&7-PENT HOUSE FLOOR PLANS**

