




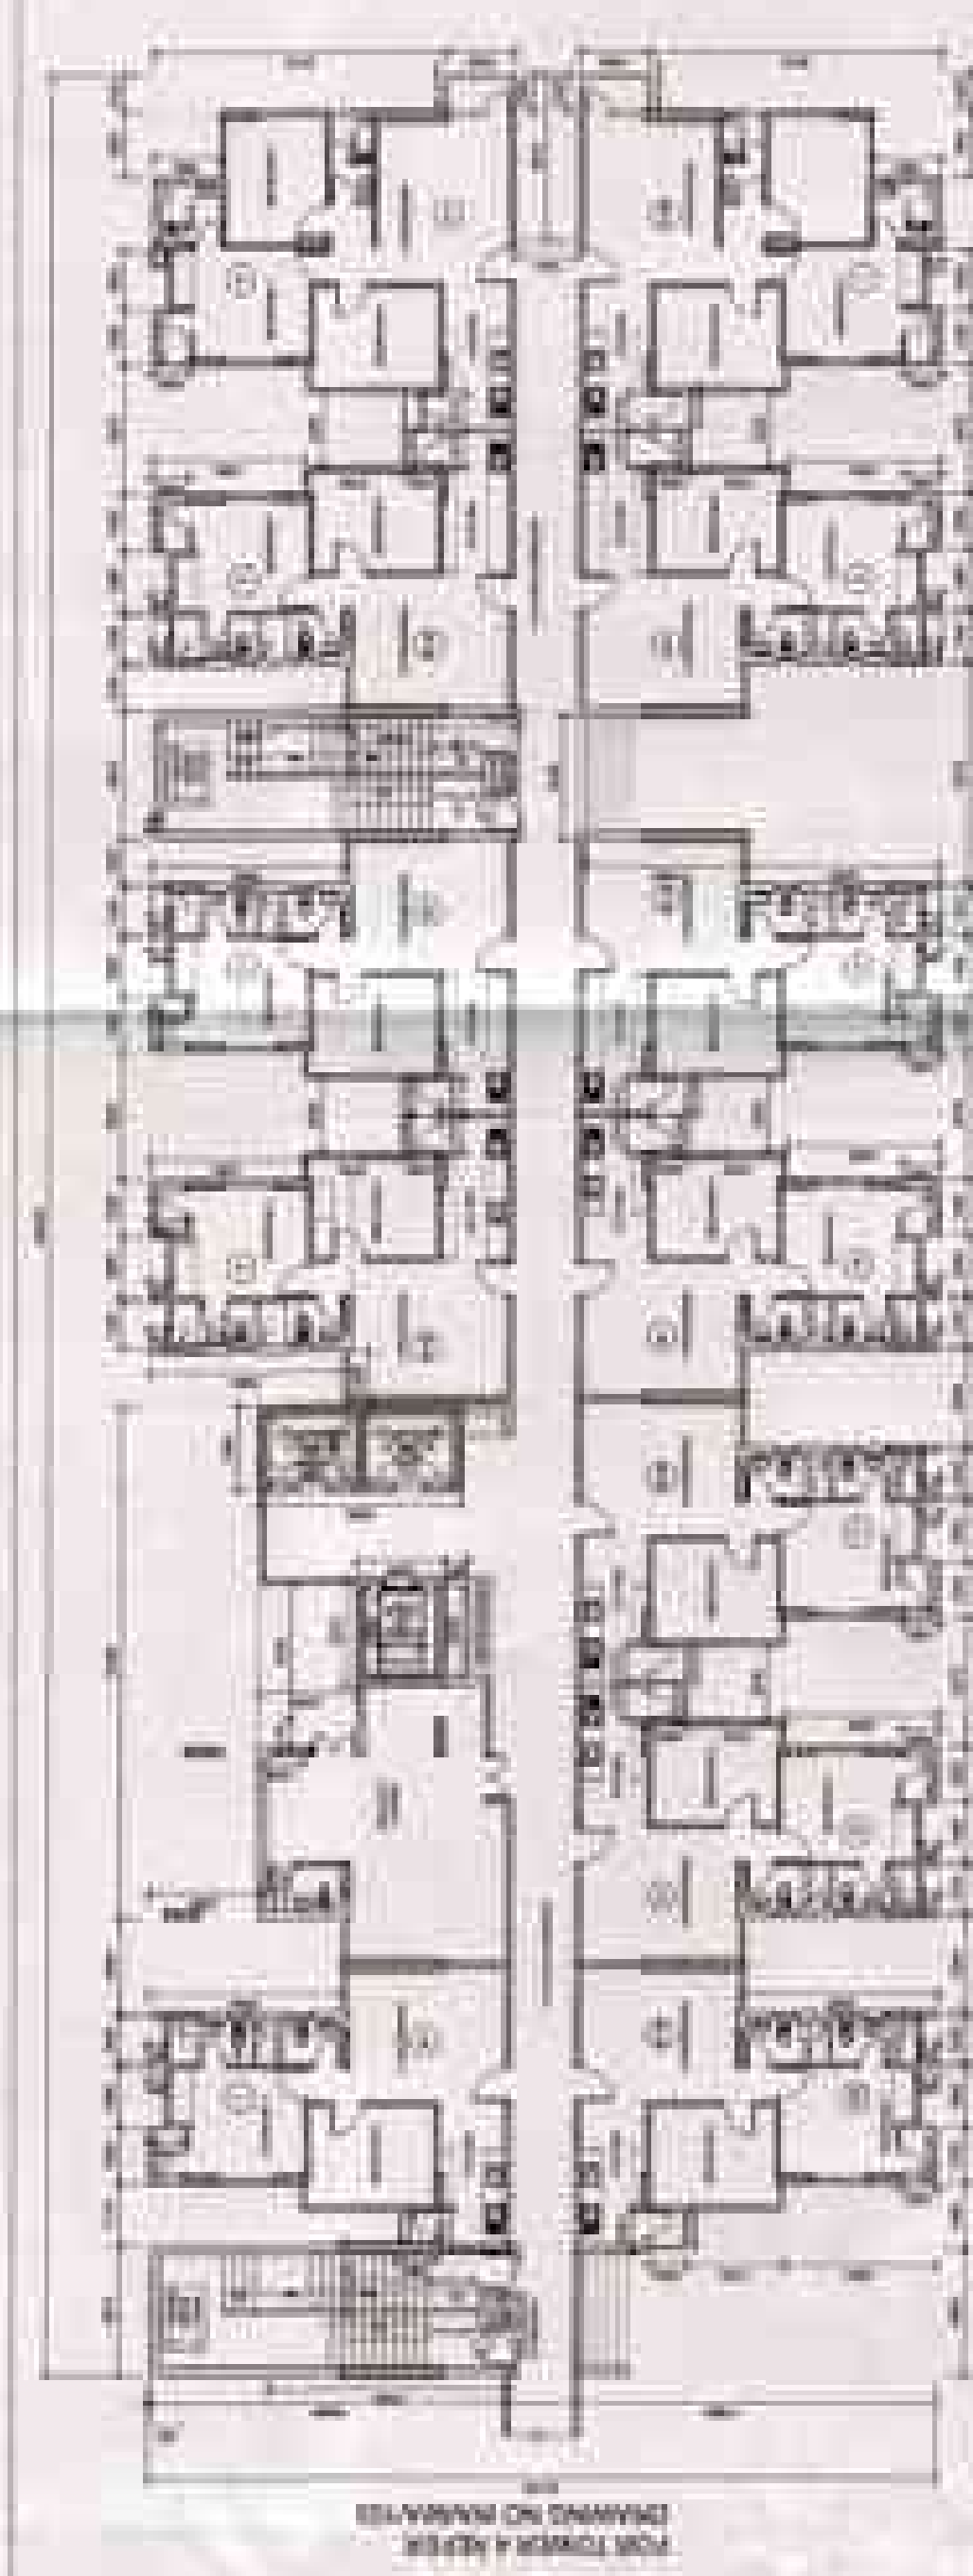


LEVEL 1 (GROUND FLOOR) 12 X 1 = 12 UNITS

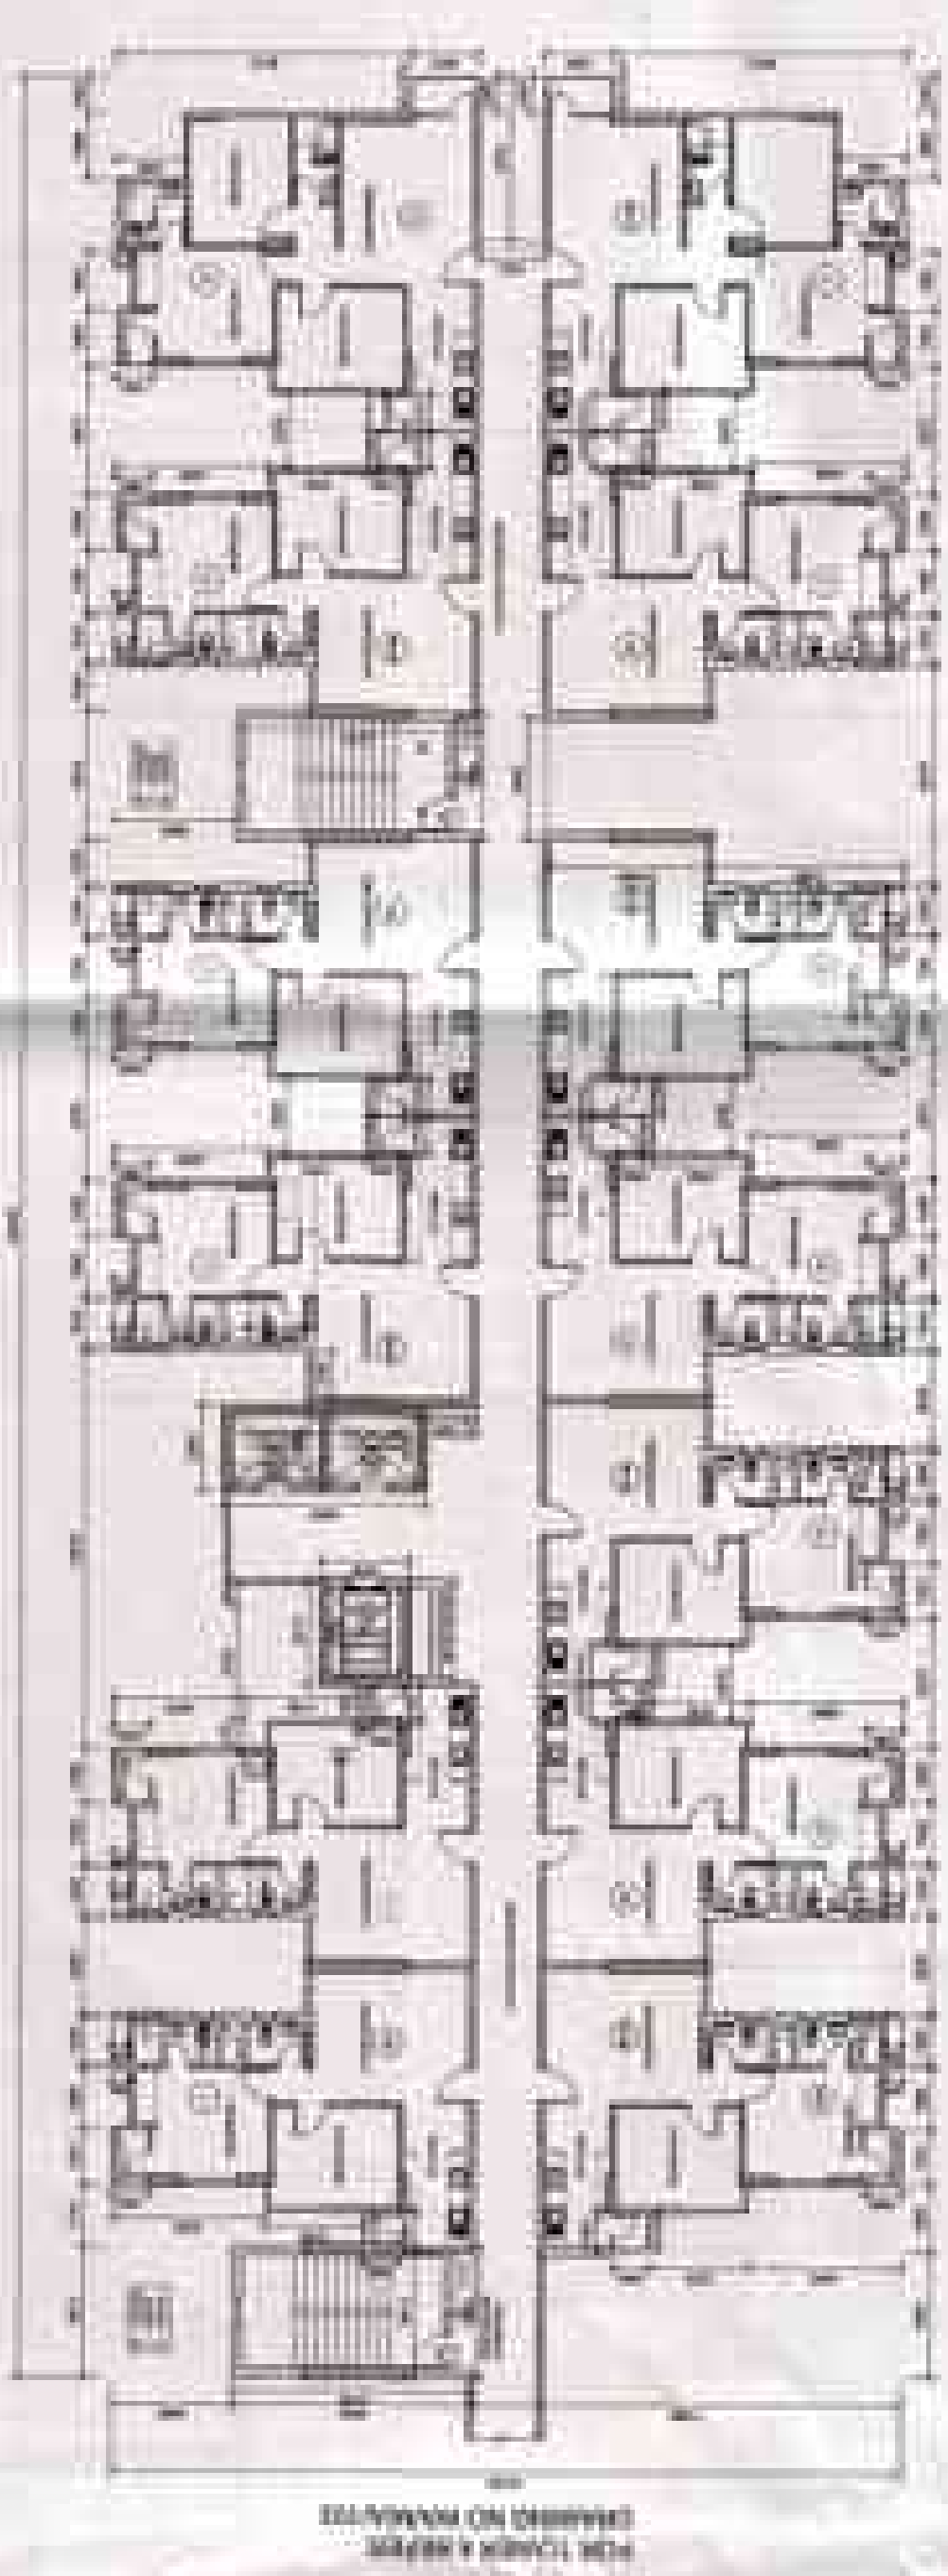


LEVEL 2-15 (TYPICAL FLOOR) 13 X 14 = 182 UNITS

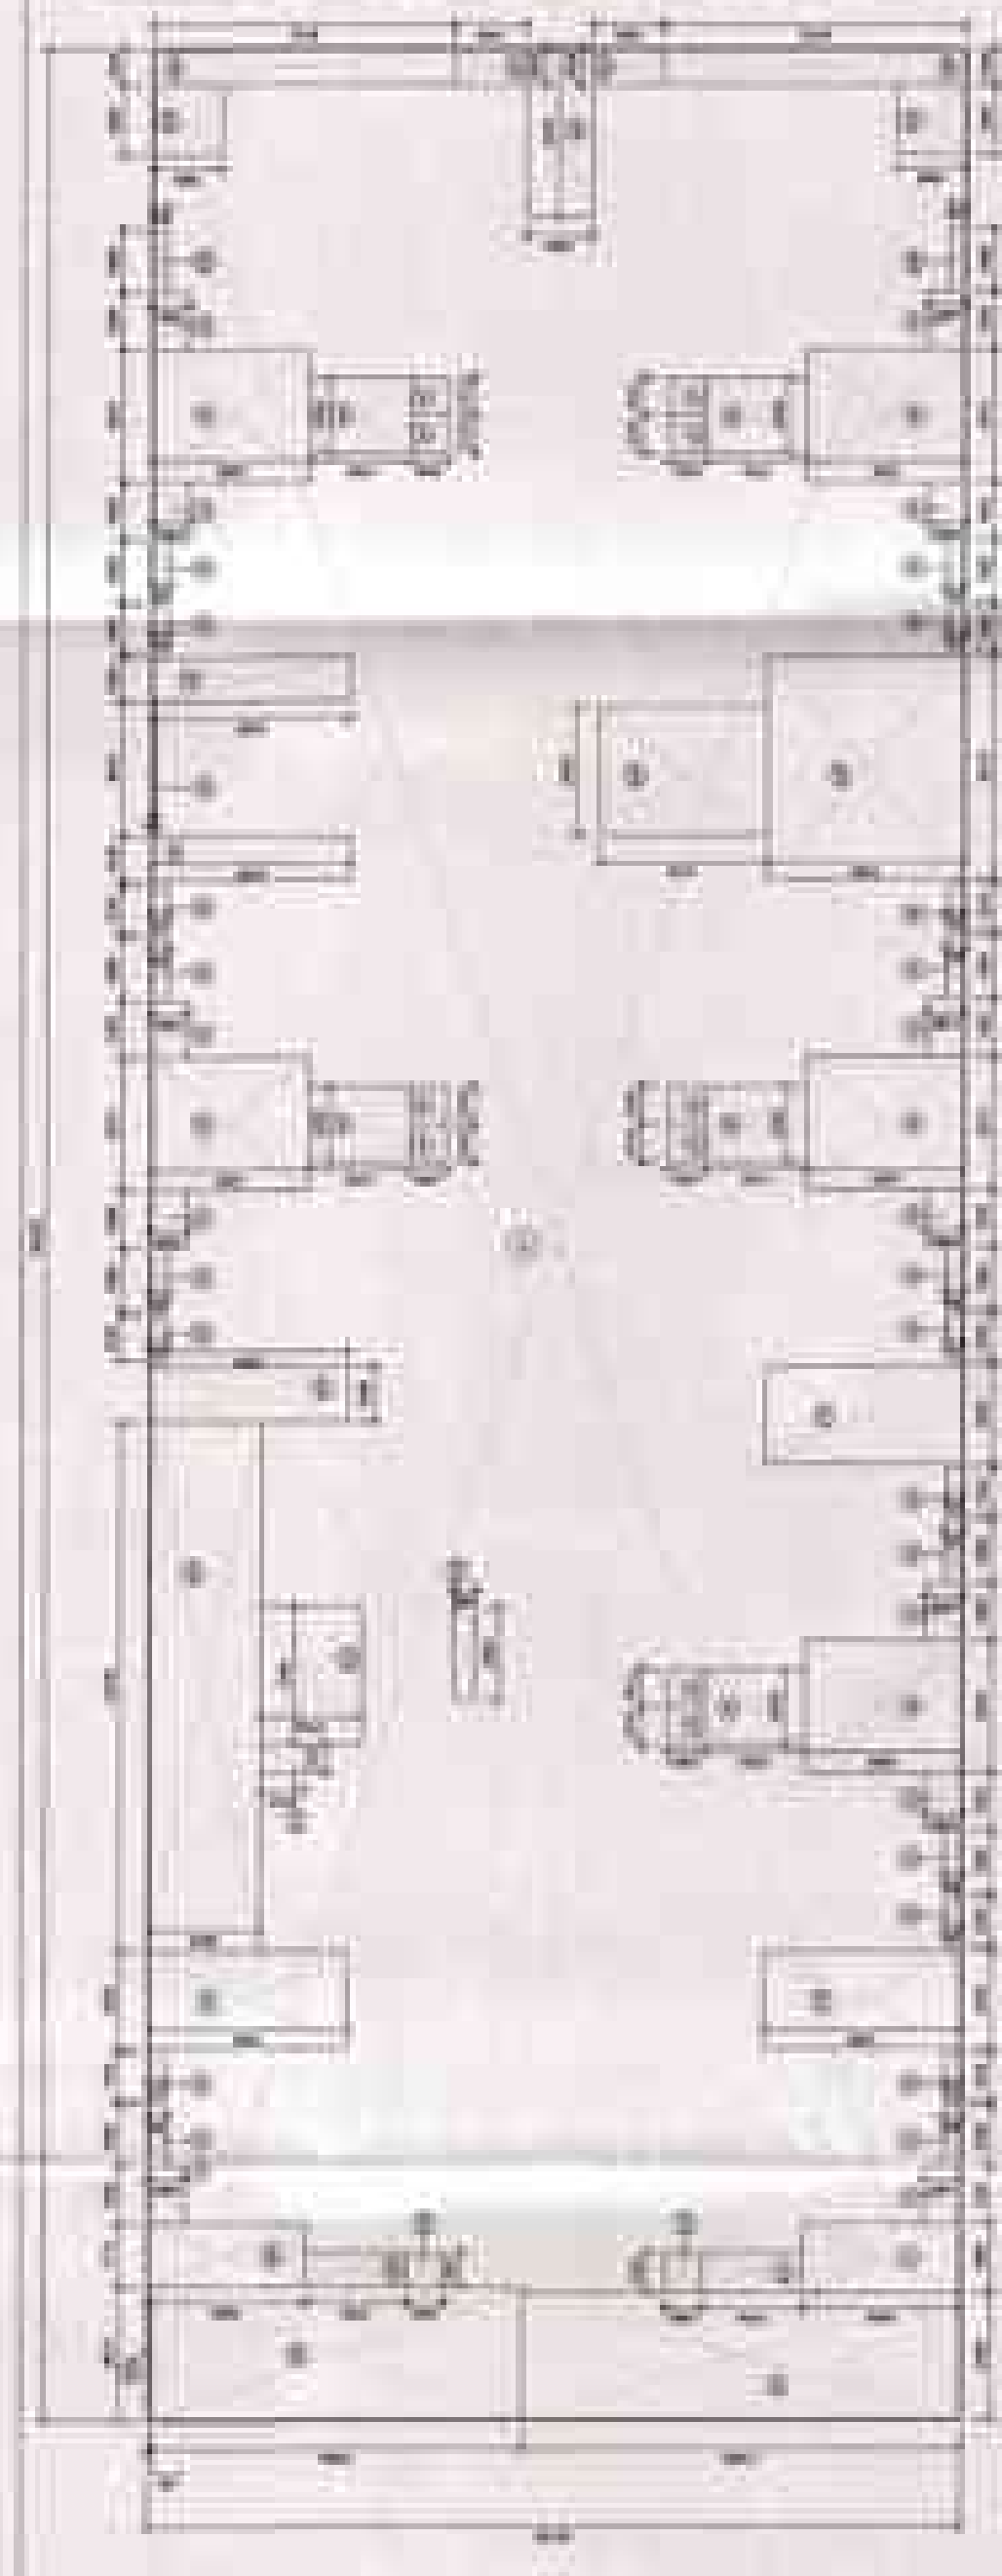

LEVEL 1 (GROUND FLOOR) AREA CHART

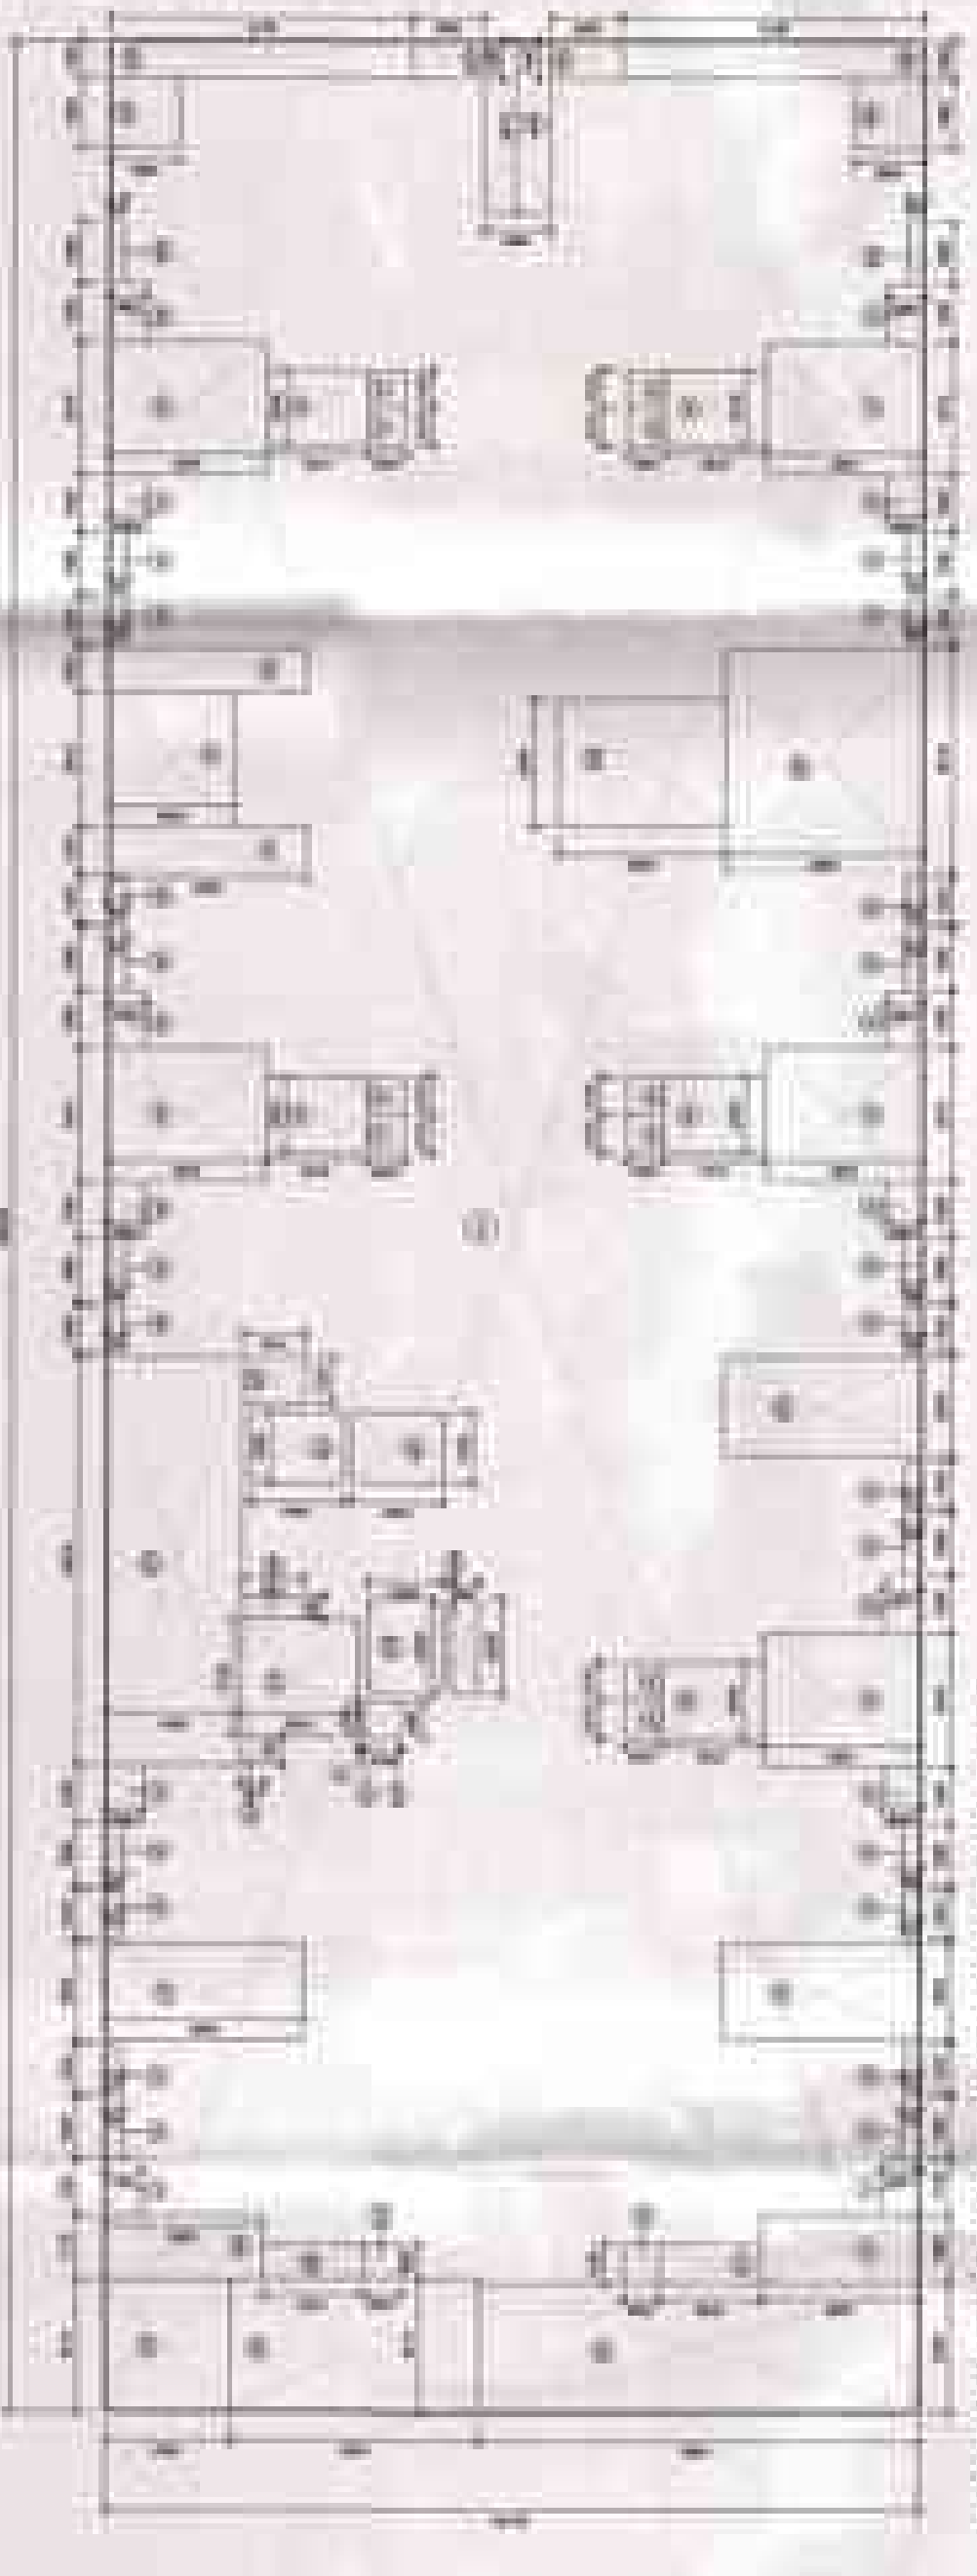


LEVEL 2-15 (TYPICAL FLOOR) AREA CHART

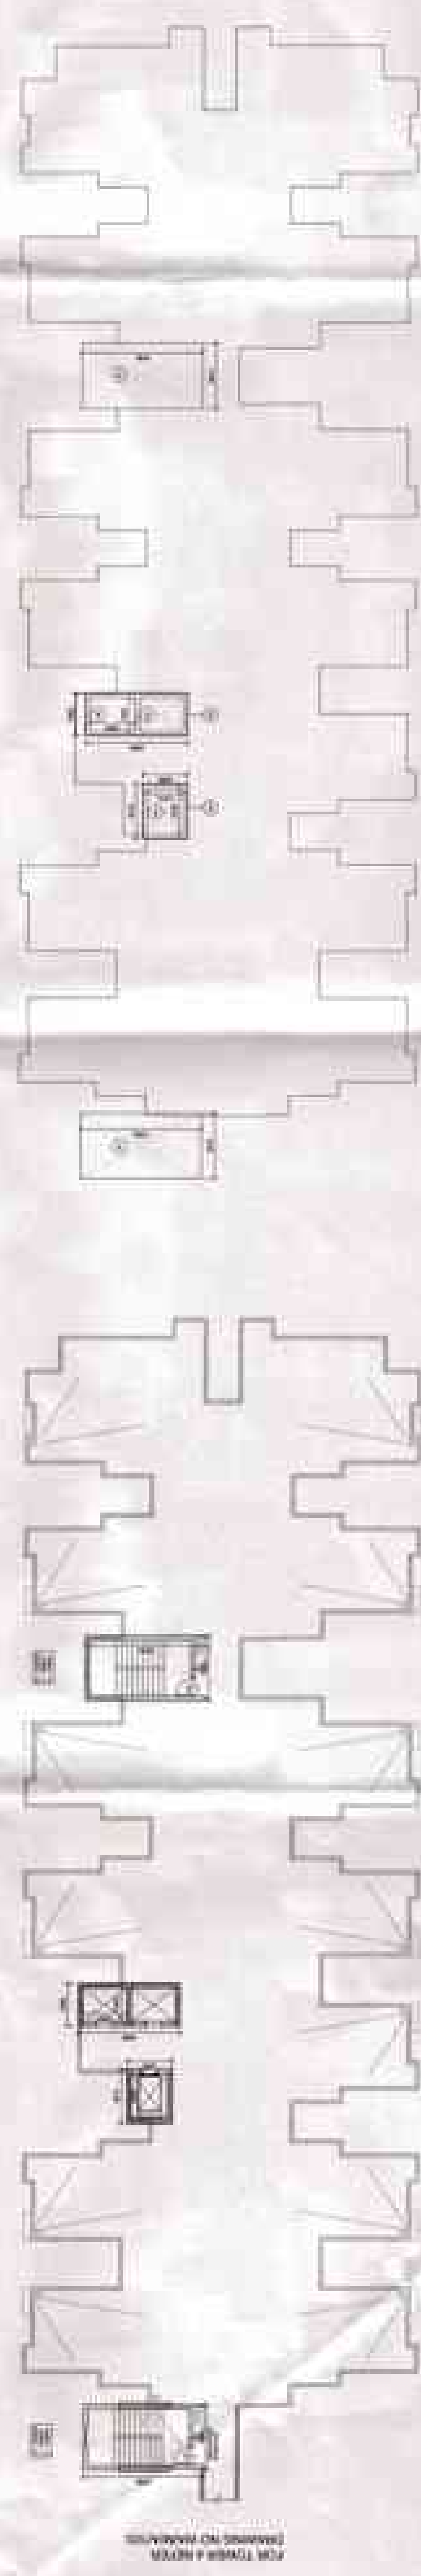


TERRACE LEVEL

TERRACE LEVEL AREA CHART

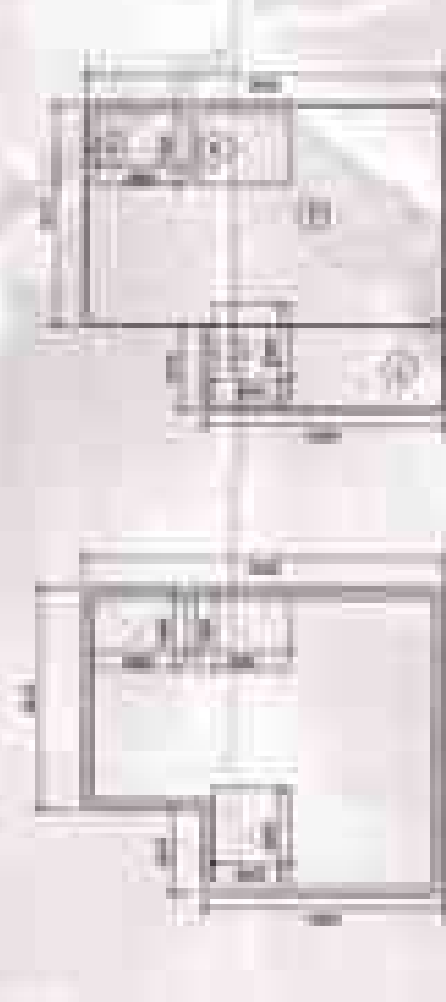

MACHINE ROOM LEVEL


MACHINE ROOM LEVEL AREA CHART

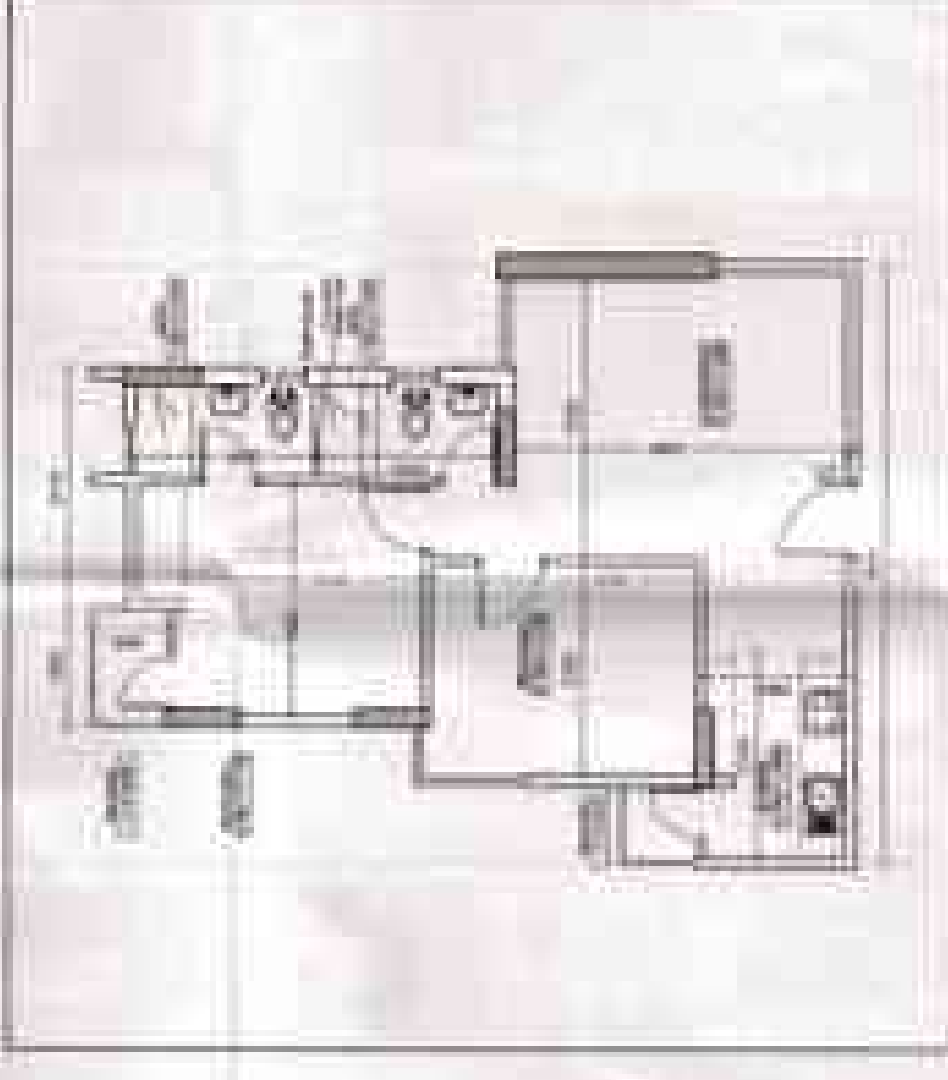


UNIT B1
SCALE 1:100




UNIT C1
SCALE 1:100

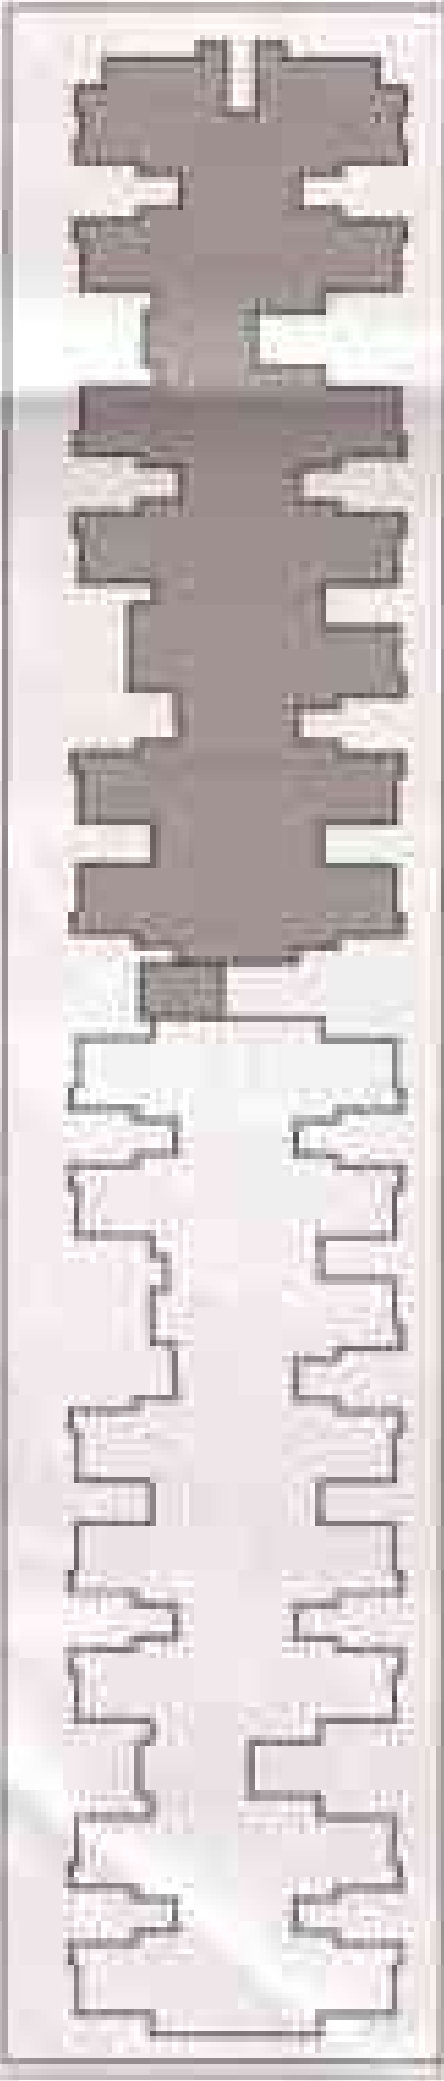

CLUSTER 1

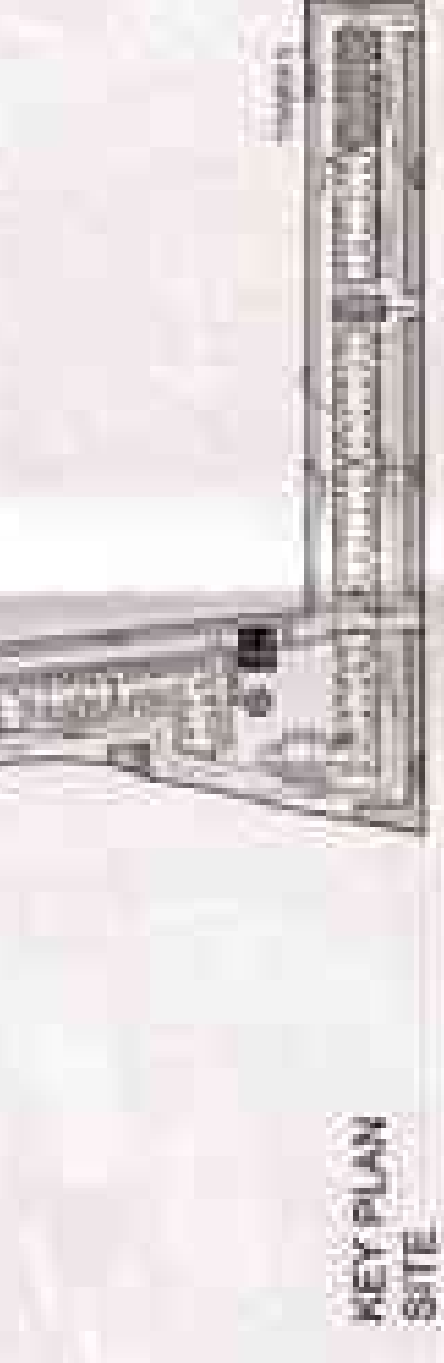

KEY PLAN SITE

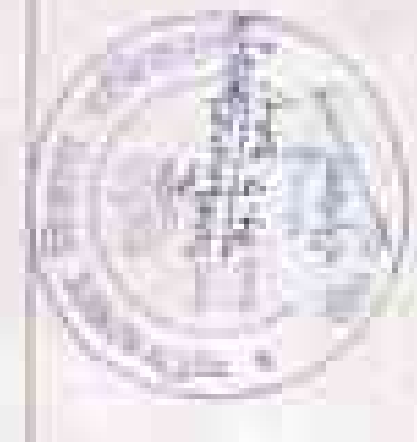

NOTES
1. All dimensions are in meters unless otherwise specified.
2. All areas are in square meters unless otherwise specified.
3. All materials and workmanship shall be in accordance with the latest specifications of the relevant authorities.

UPPAL CHADHA
HI-TECH
DEVELOPERS
PVT. LTD.



JSA
ARCHITECTS

APOSTLE
DESIGN STUDIO

MEHRD
CONSULTANTS



LEVEL 1 (GROUND FLOOR) 14 X 1 = 14 UNITS

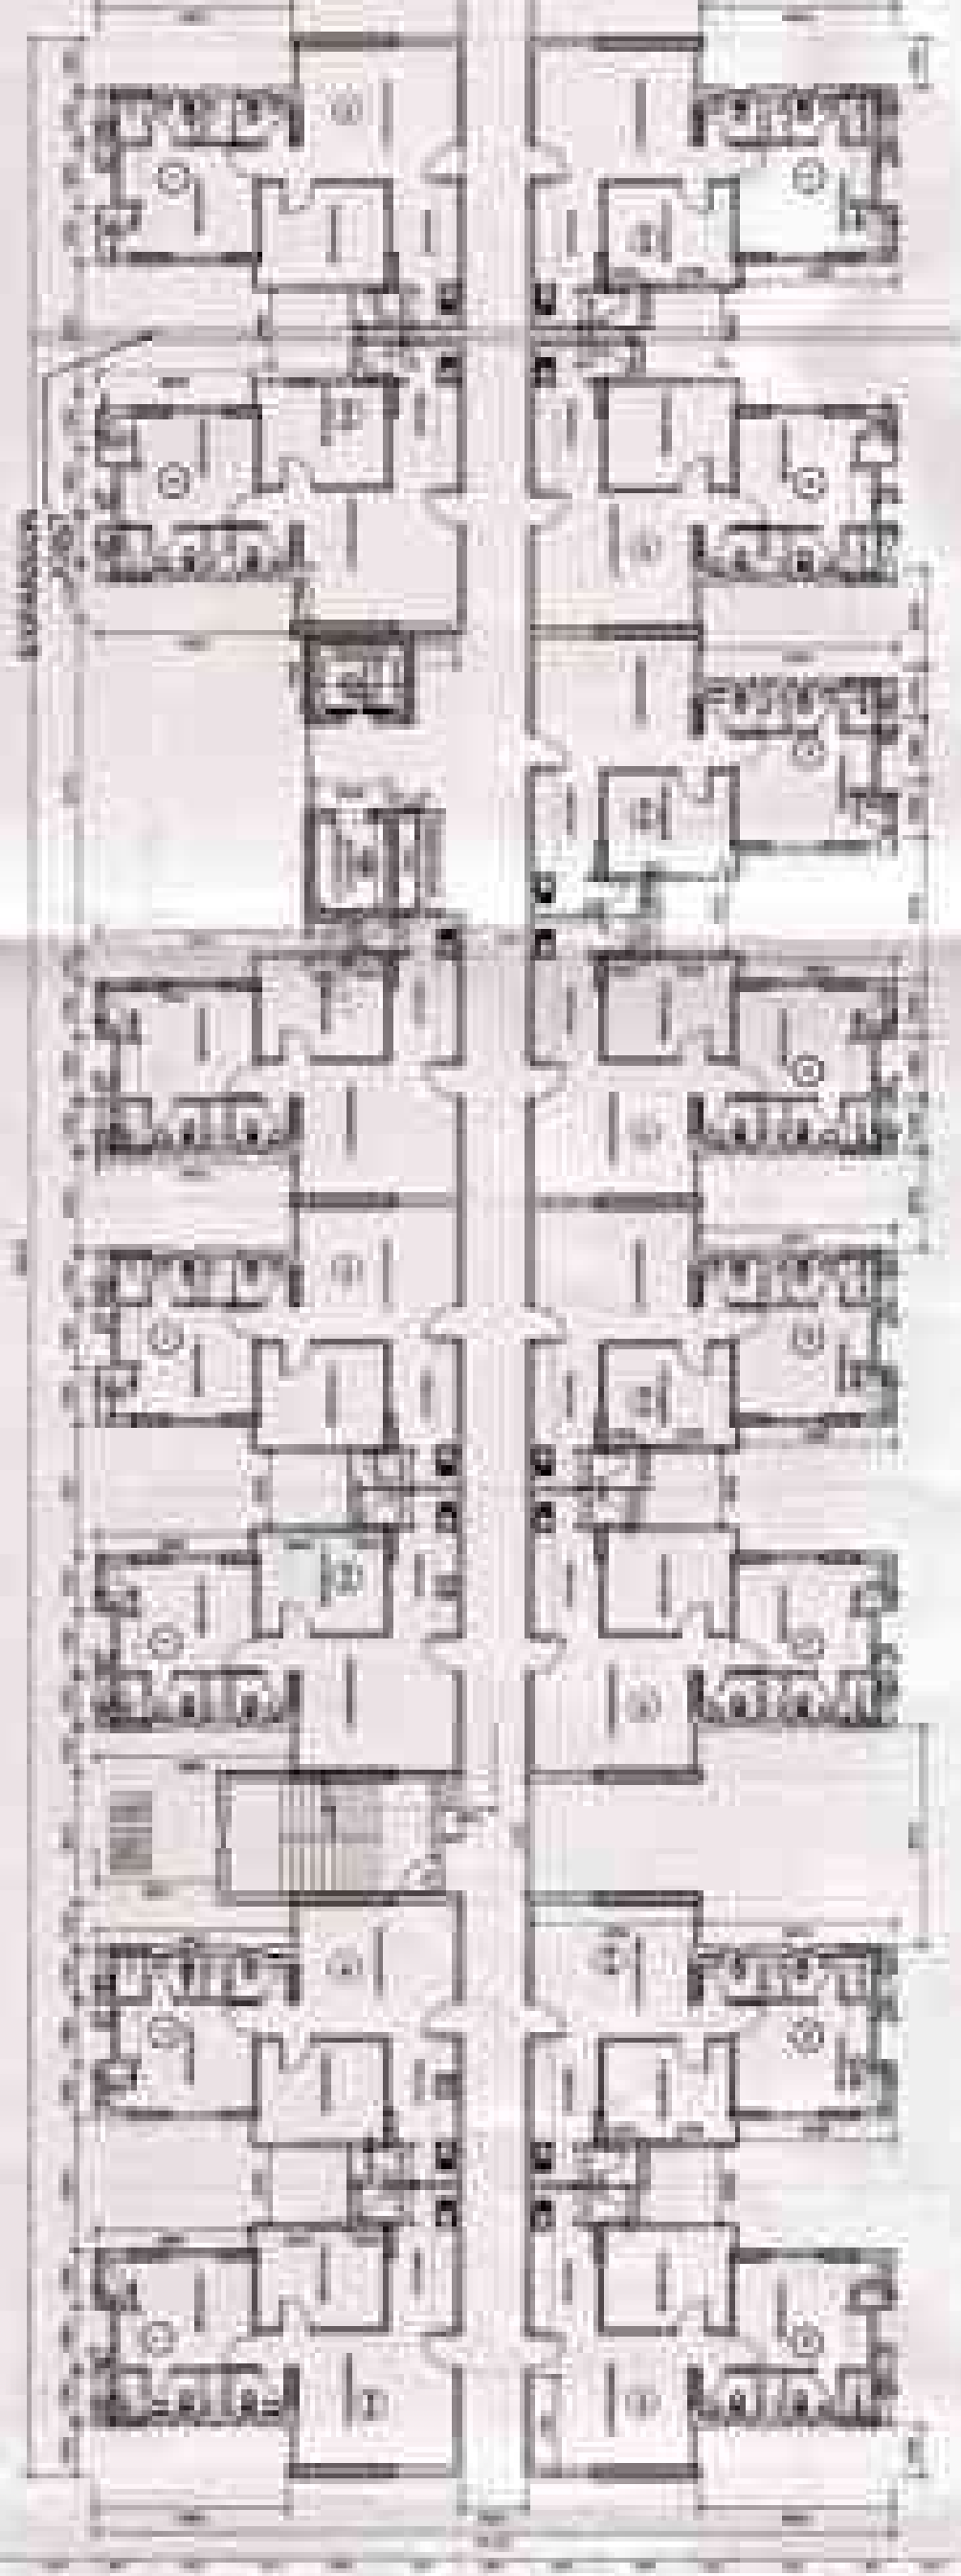


LEVEL 2-15 (TYPICAL FLOOR) 15 X 14 = 210 UNITS

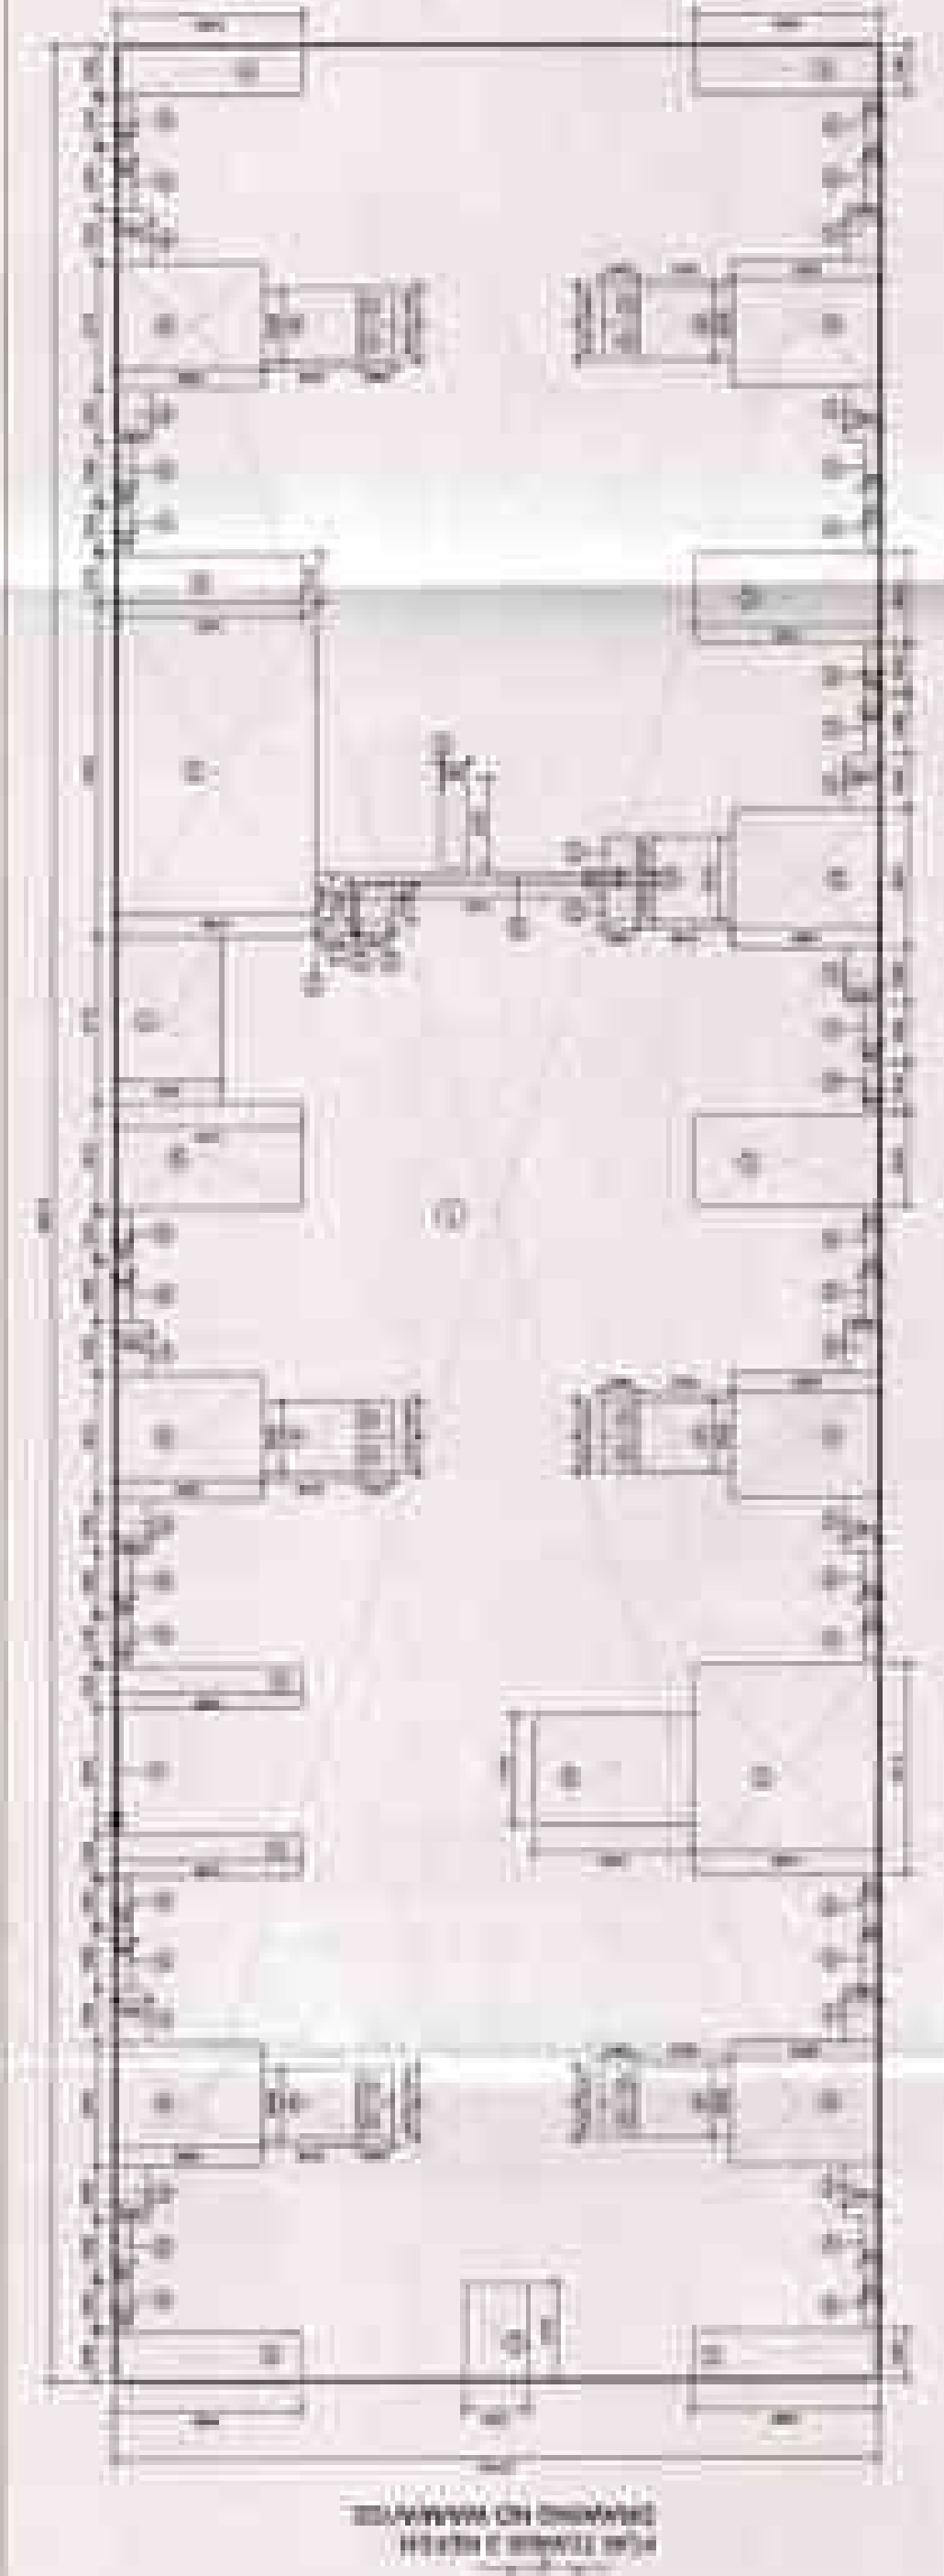

LEVEL 1 (GROUND FLOOR) AREA CHART

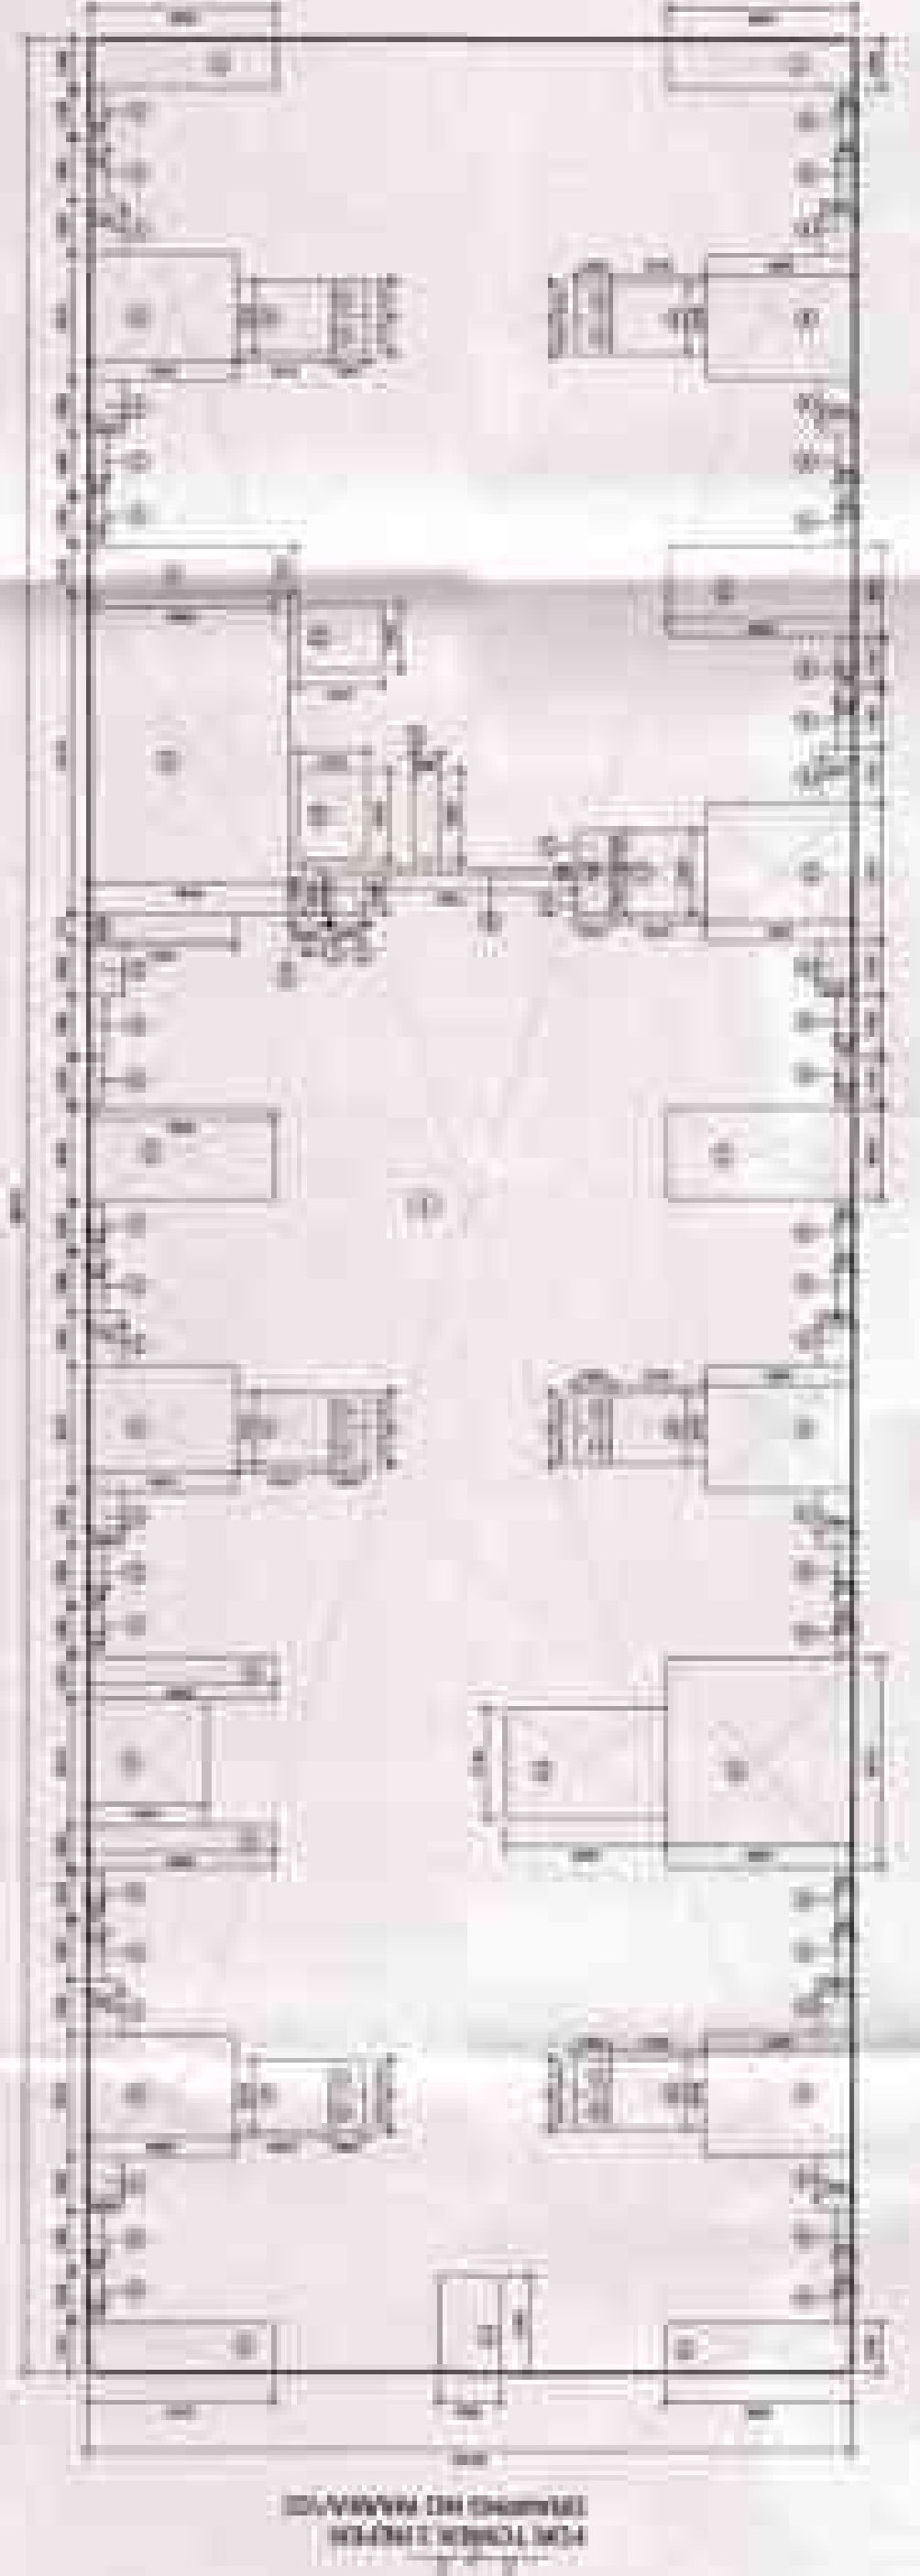

LEVEL 2-15 (TYPICAL FLOOR) AREA CHART

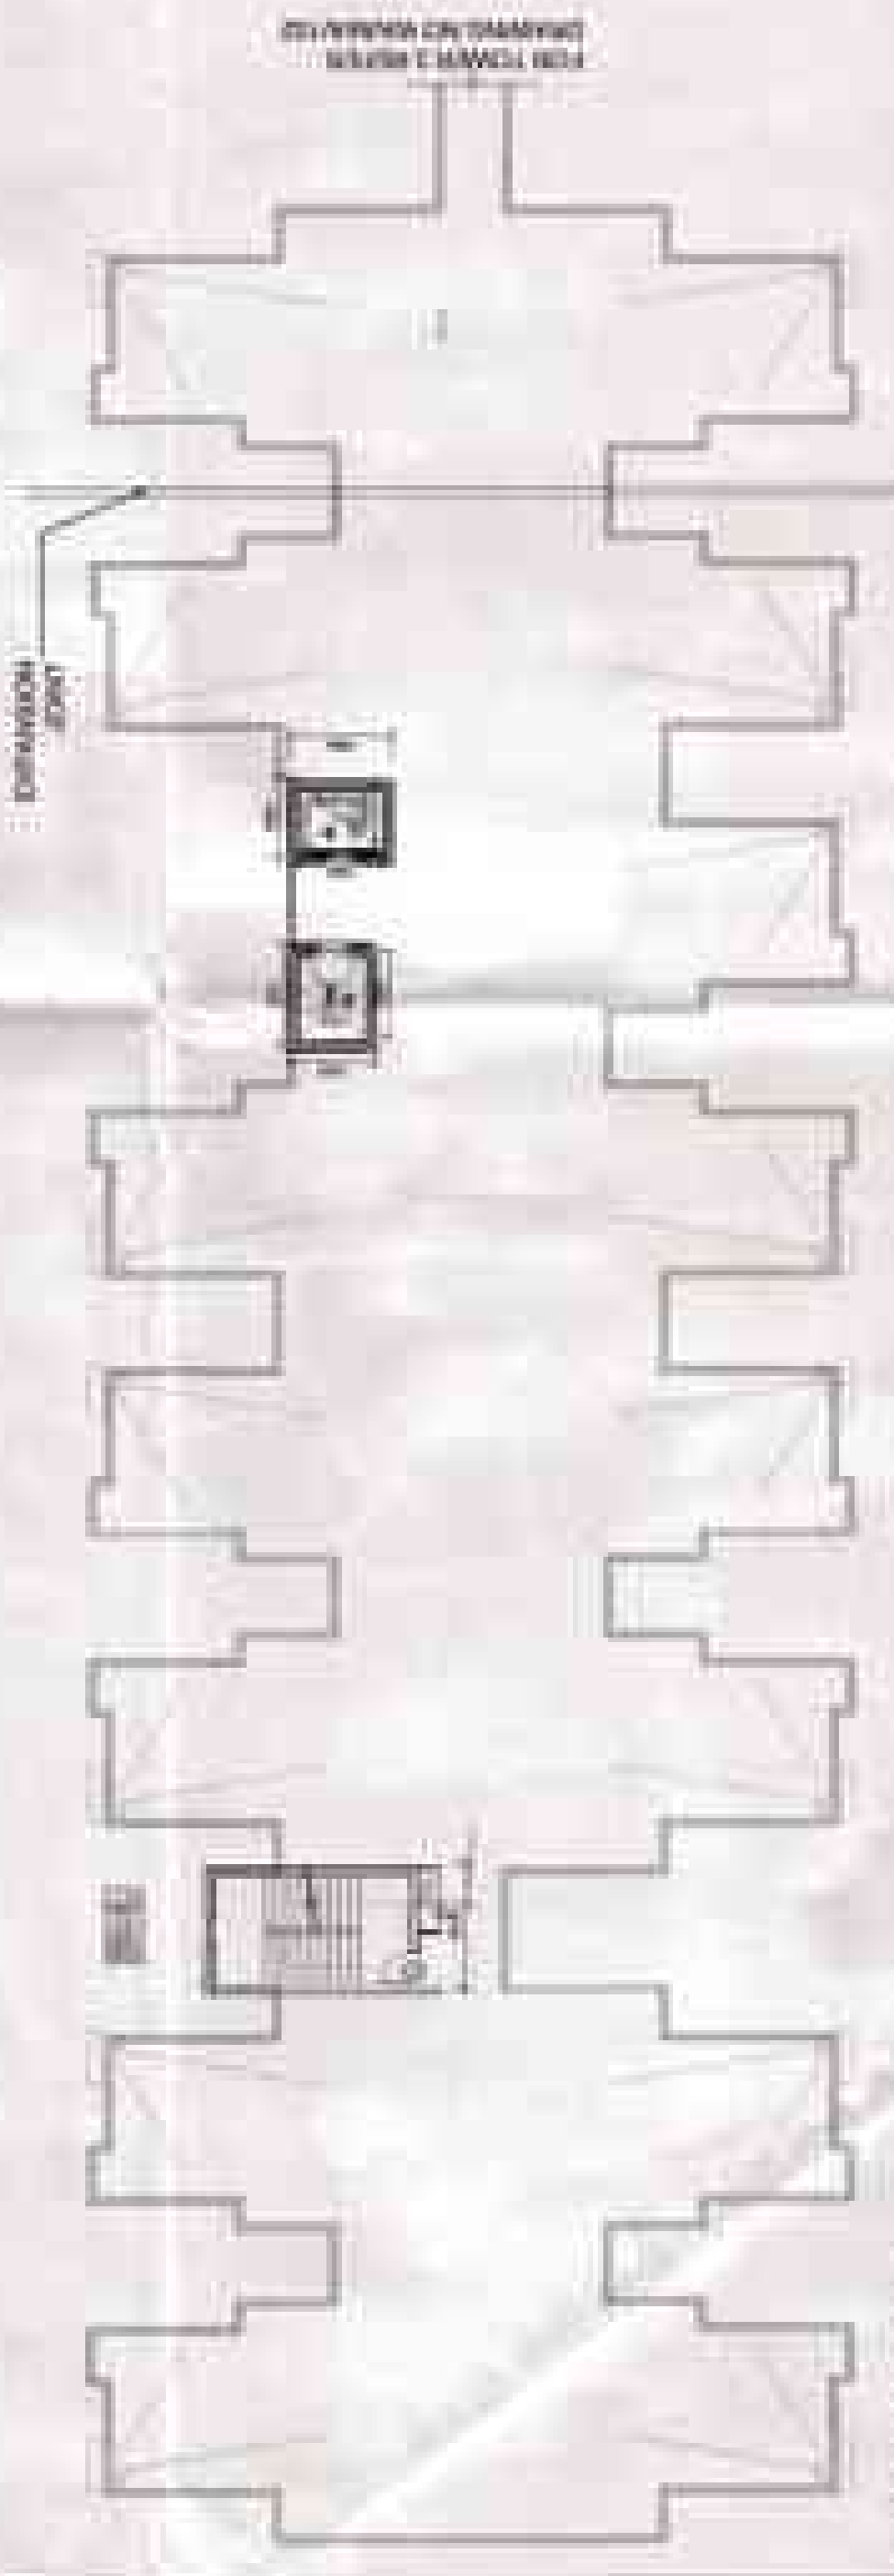

TERRACE LEVEL




TERRACE LEVEL AREA CHART


TOTAL FAR AREA TOWER 4 + AREA

LEVEL 1 + 2 + 3 + 4 + 5 + 6 + 7 + 8 + 9 + 10 + 11 + 12 + 13 + 14 + 15 + TERRACE

LEVEL	FAR AREA (SQ.M)	NON FAR AREA (SQ.M)	UNITS
LEVEL - 1	1003.47	0.00	14
LEVEL - 2	1003.47	0.00	15
LEVEL - 3	1003.47	0.00	15
MACHINE + MAINTENANCE	0.00	83.44	0
TOTAL	14881.58	83.44	324


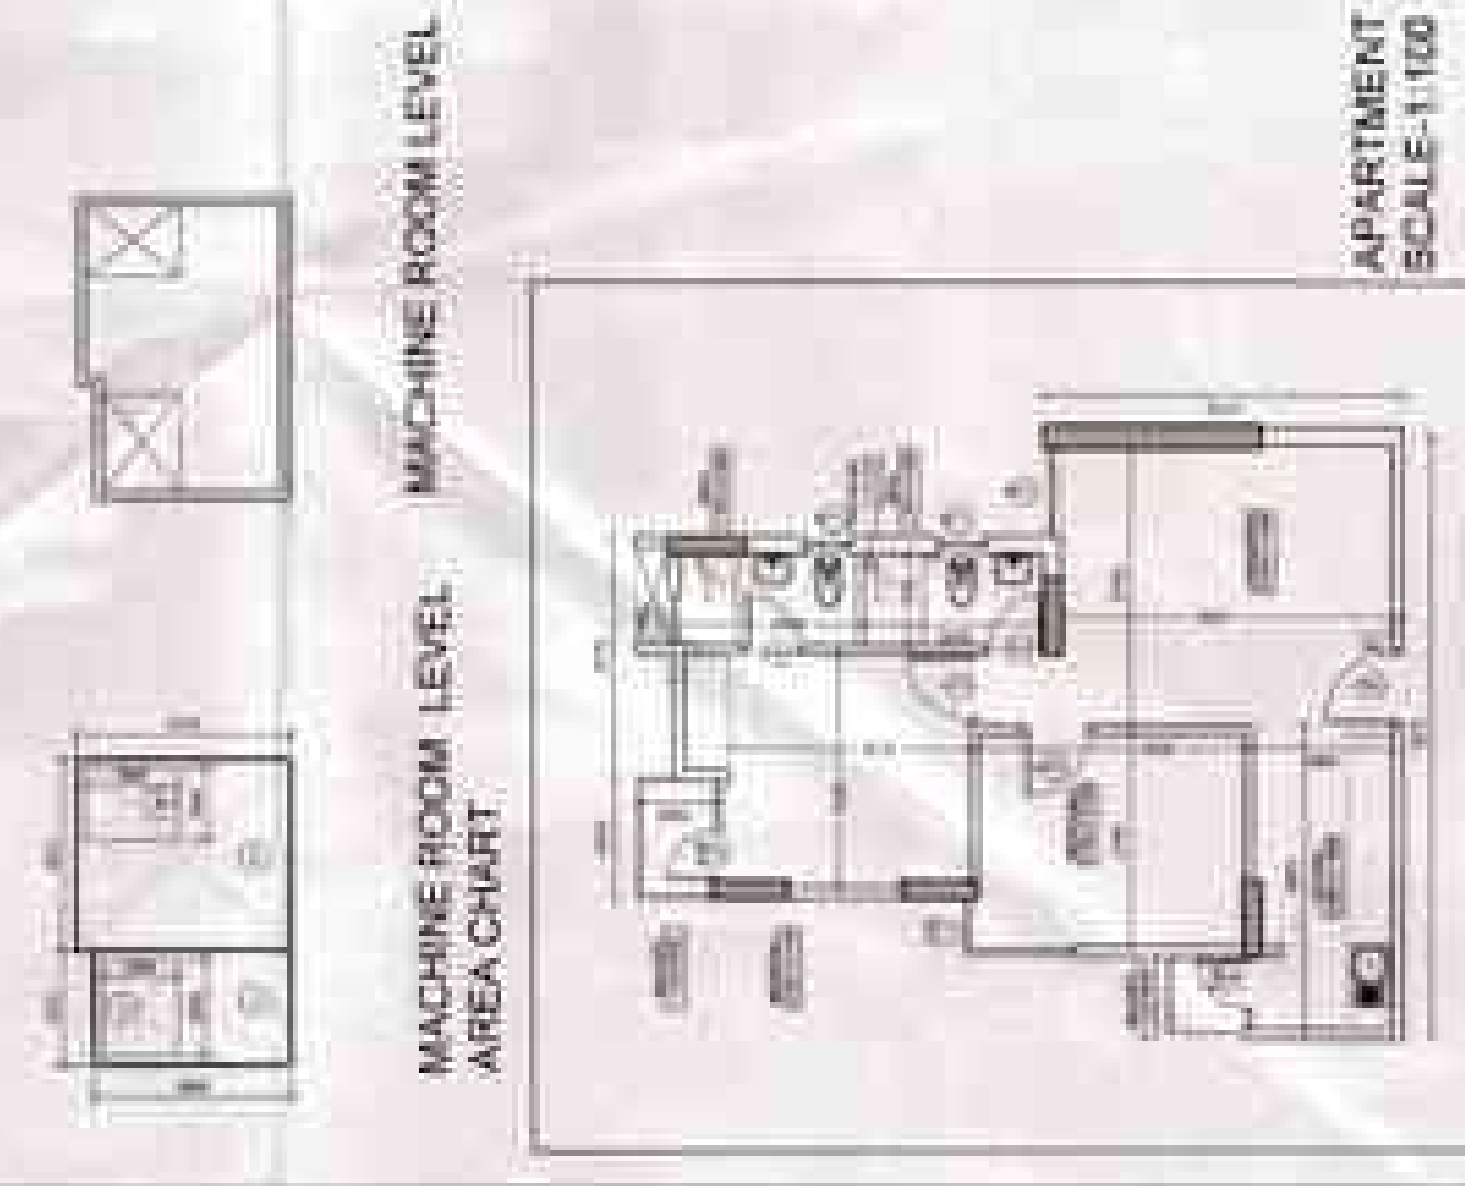


MACHINE ROOM LEVEL AREA CHART

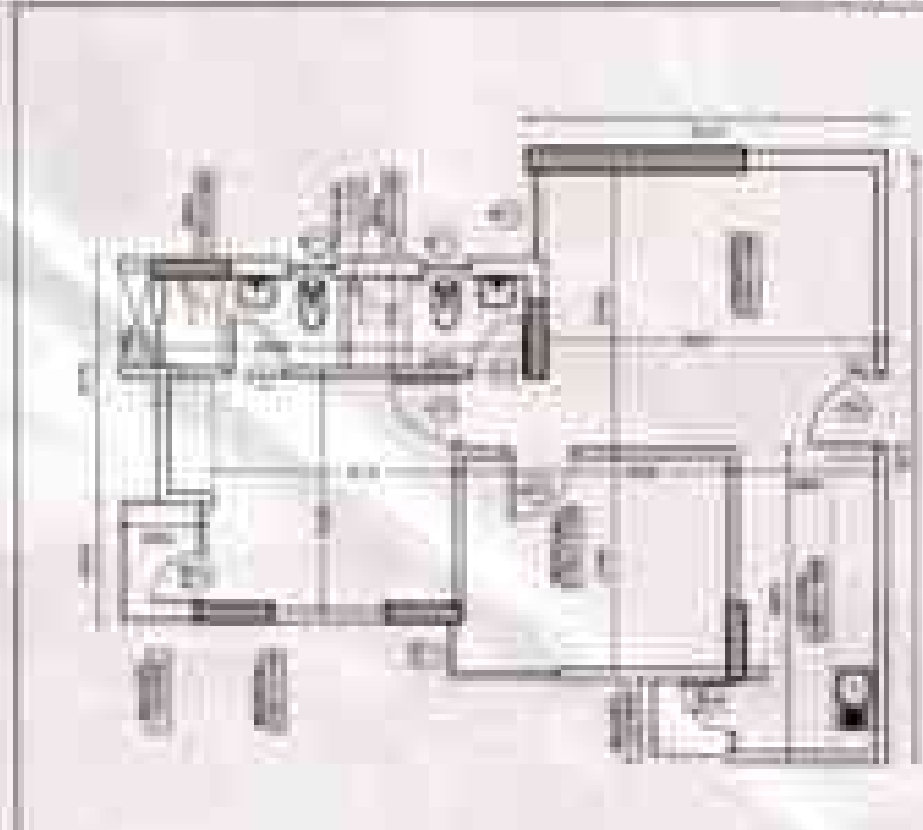

CLUSTER 1

KEY PLAN

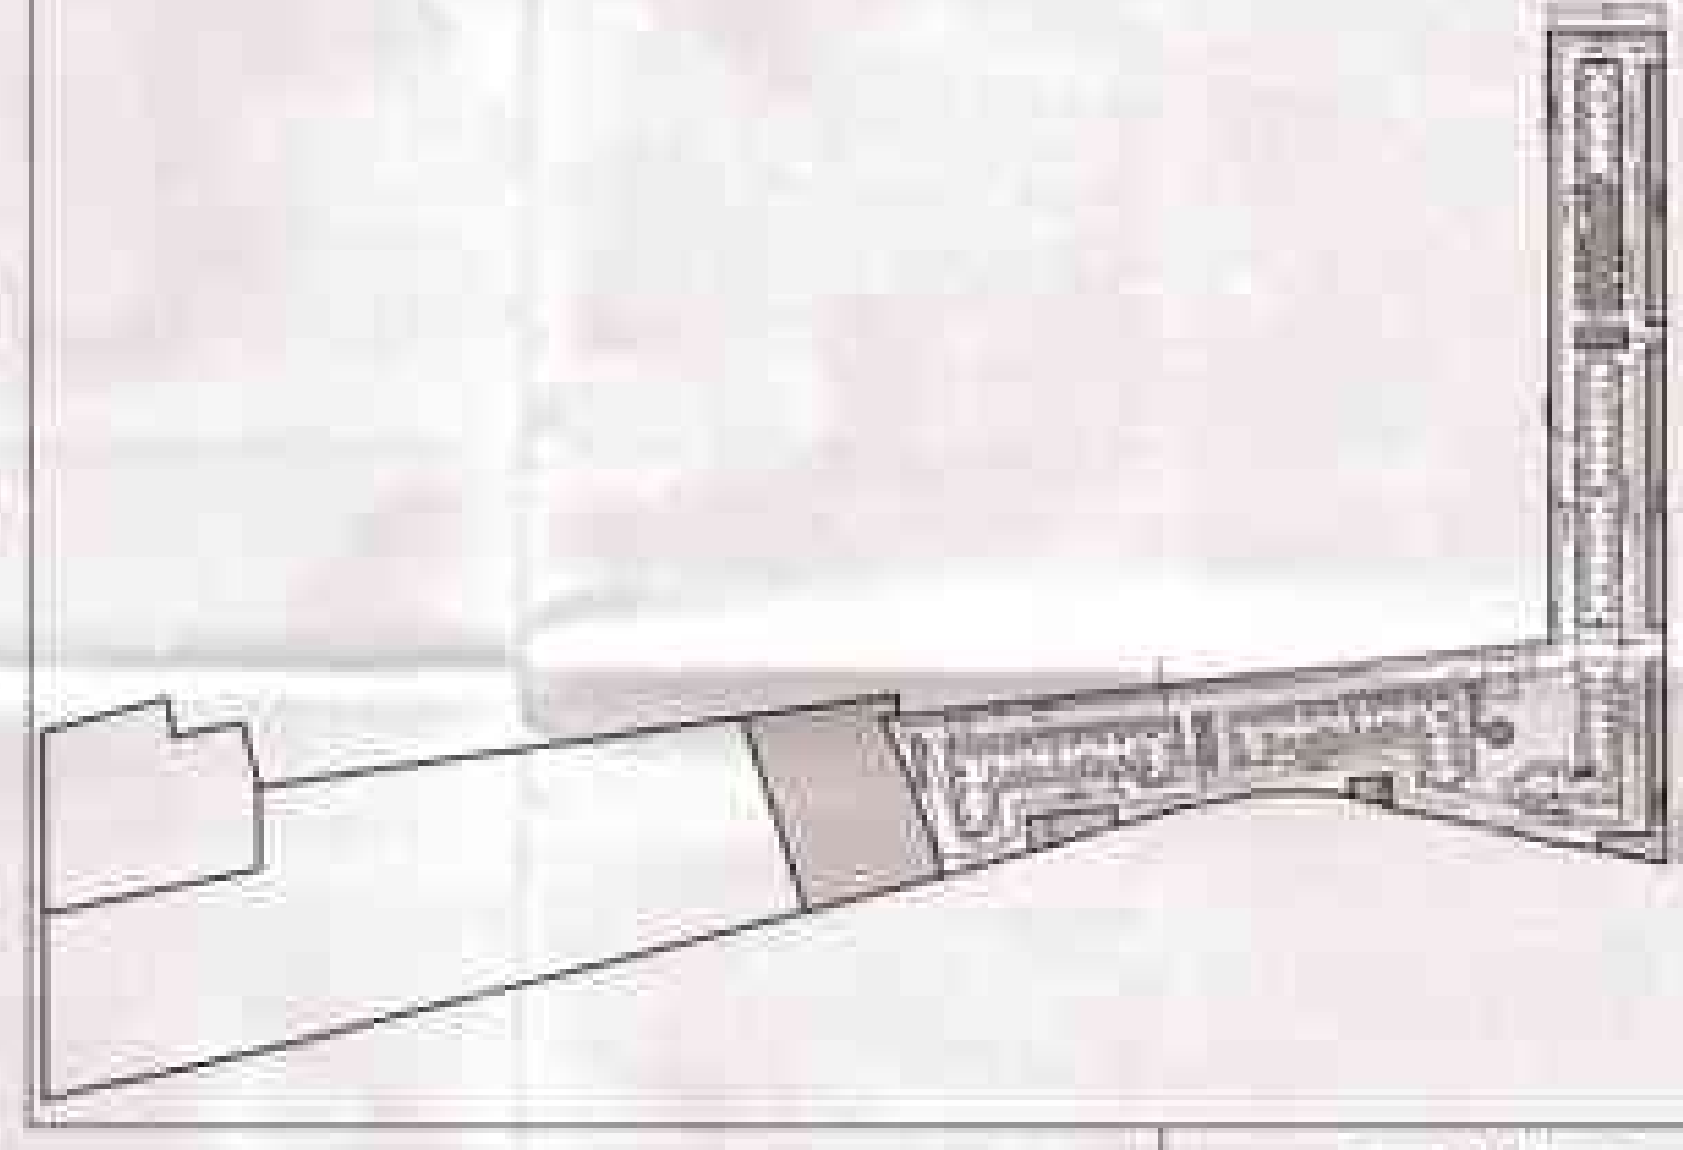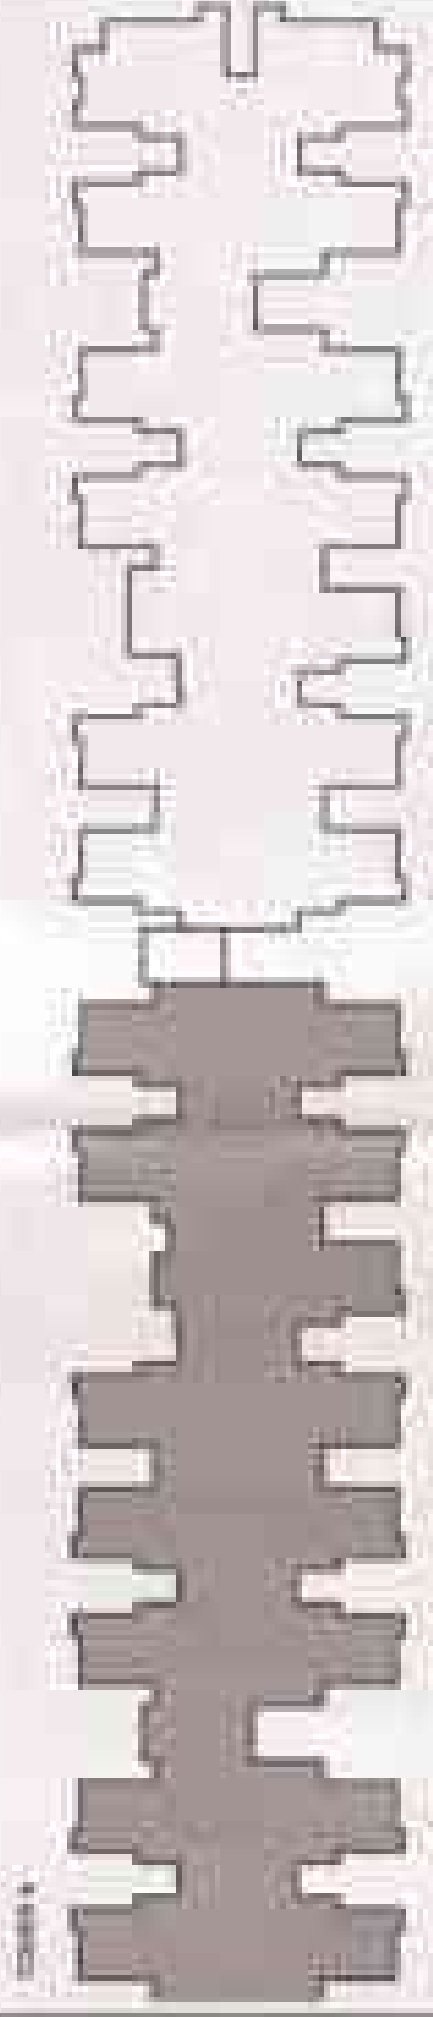







UPPAL CHADHA

HI-TECH DEVELOPERS PVT. Ltd

MEHRO CONSULTANTS

APOSTLE DESIGN STUDIO

DREAM HOMES

TOWER PLANS & AREAS

TOWER 4 - LEVEL 1, 2, 15, TERRACE & MACHINE RM

WA M

A 103

GROUP HOMES (SHARED) - 1 WESTERN (SHARED)














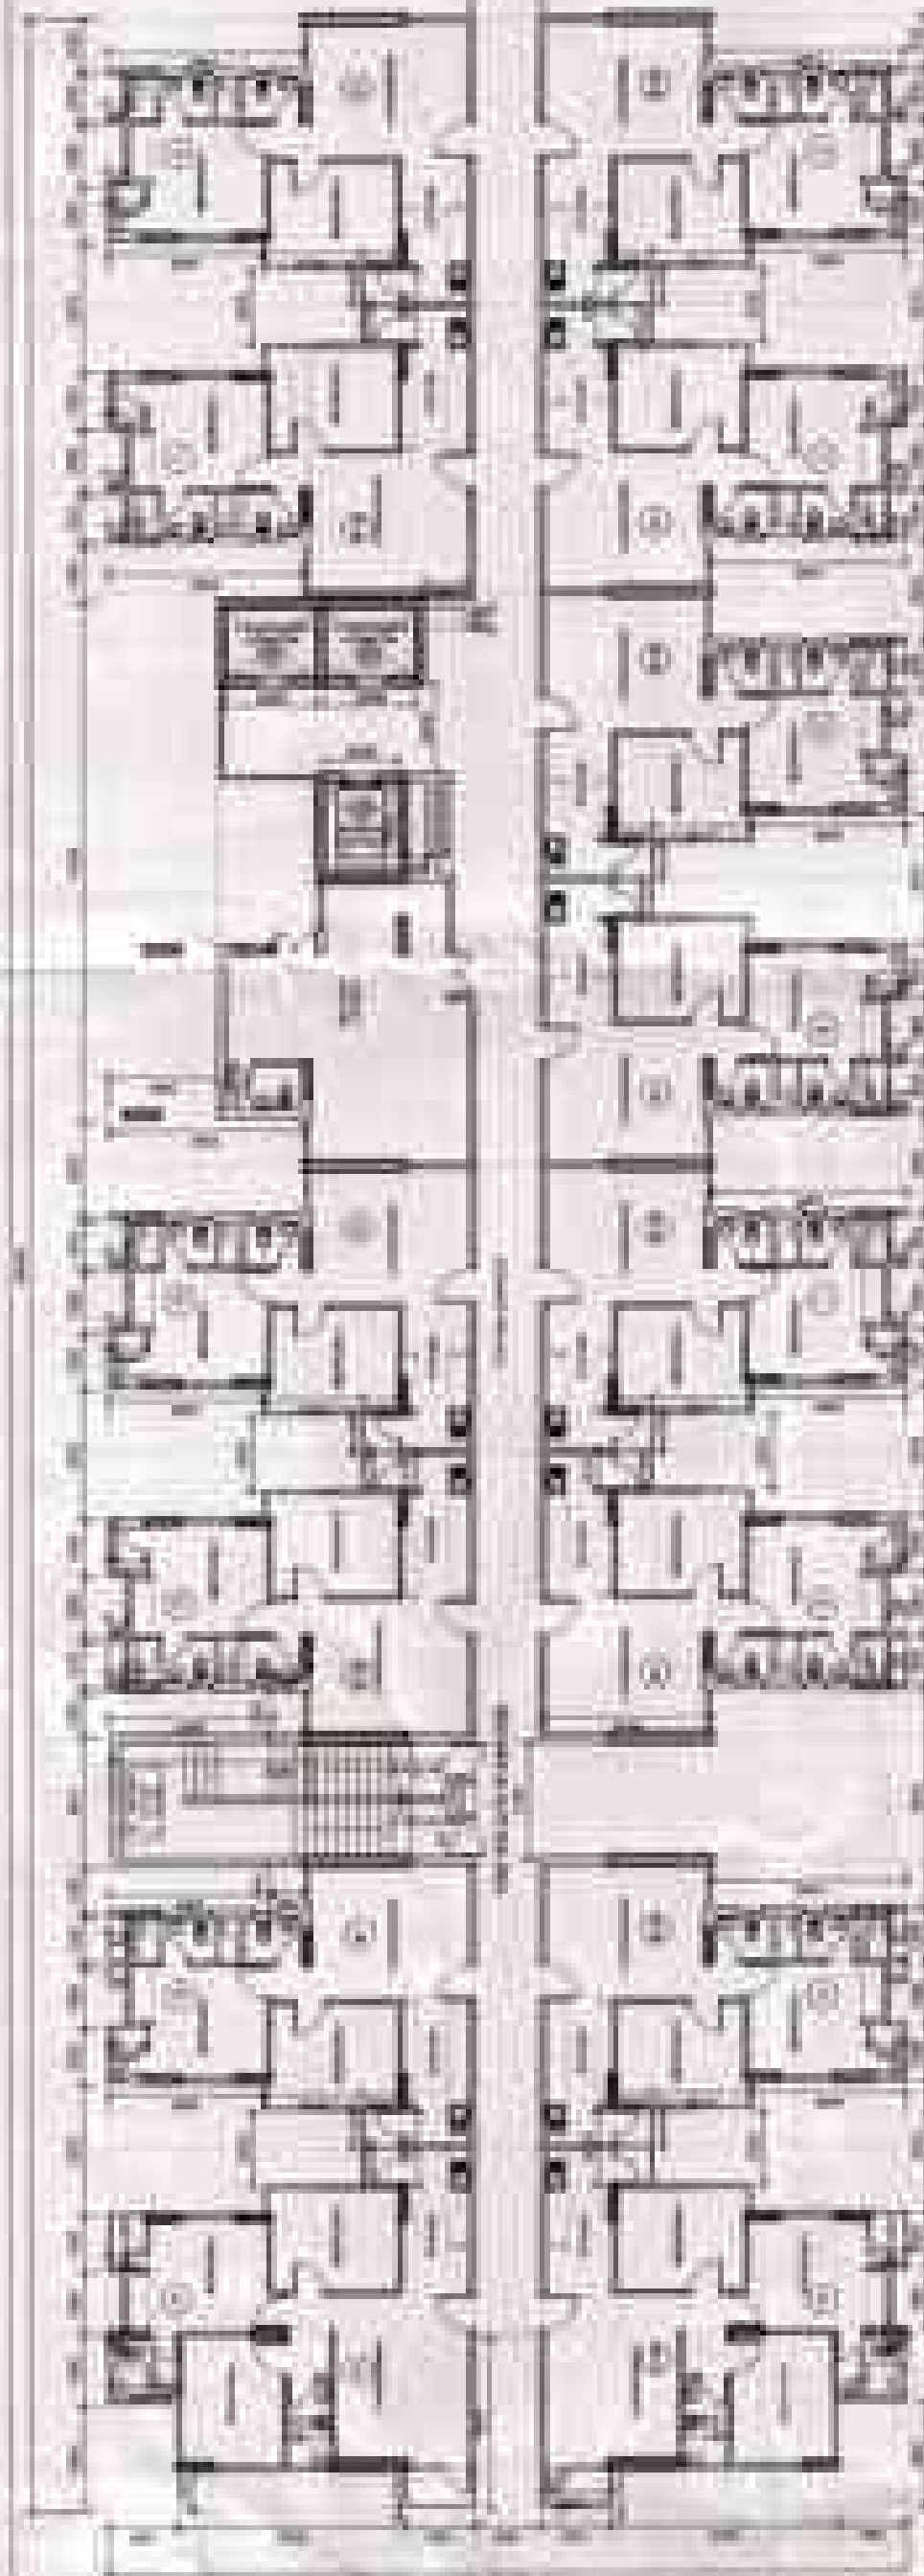


LEVEL 1 (GROUND FLOOR) 14X1 = 14 UNITS

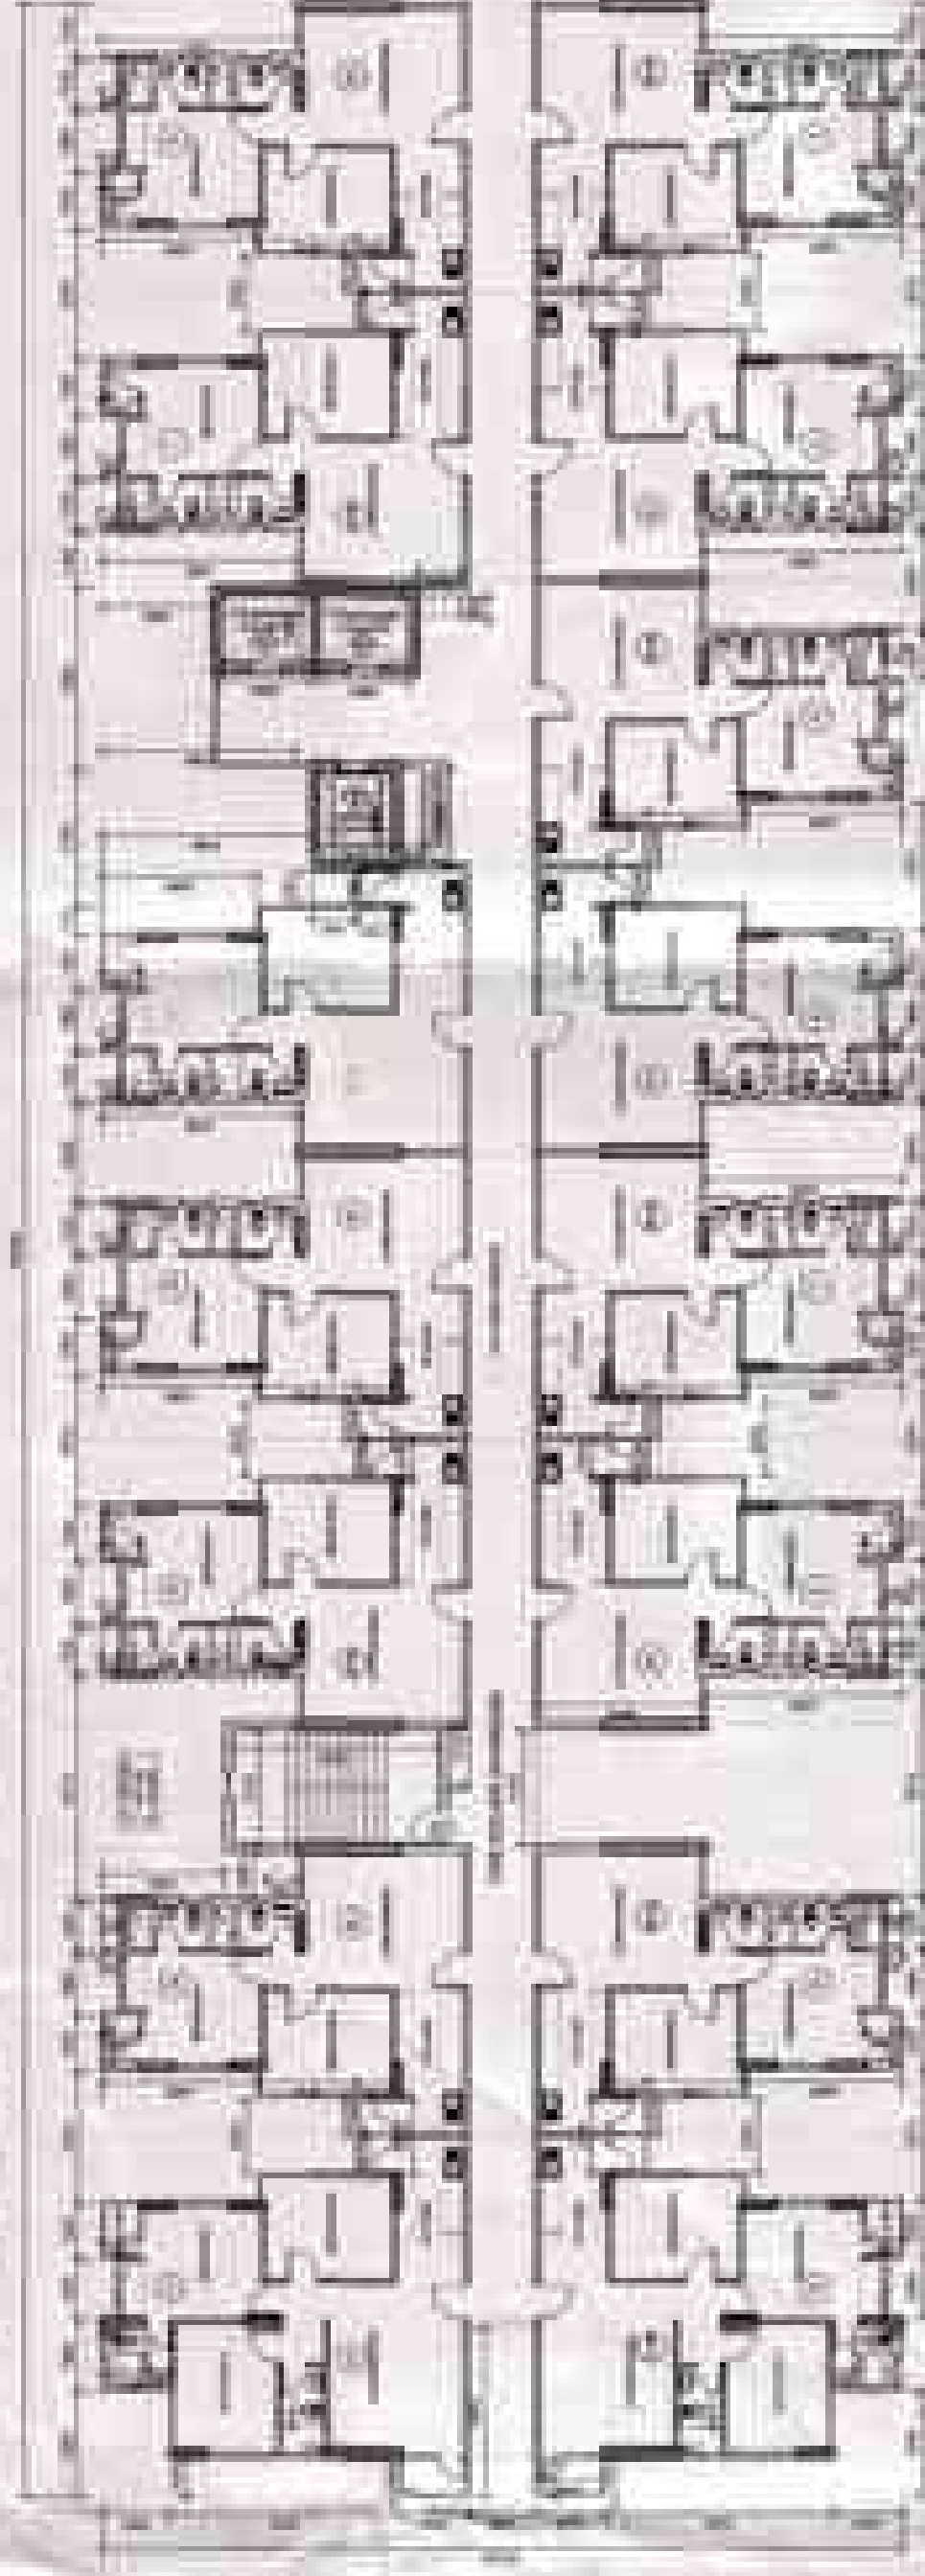


LEVEL 2-15 (TYPICAL FLOOR) 15X14 = 210 UNITS

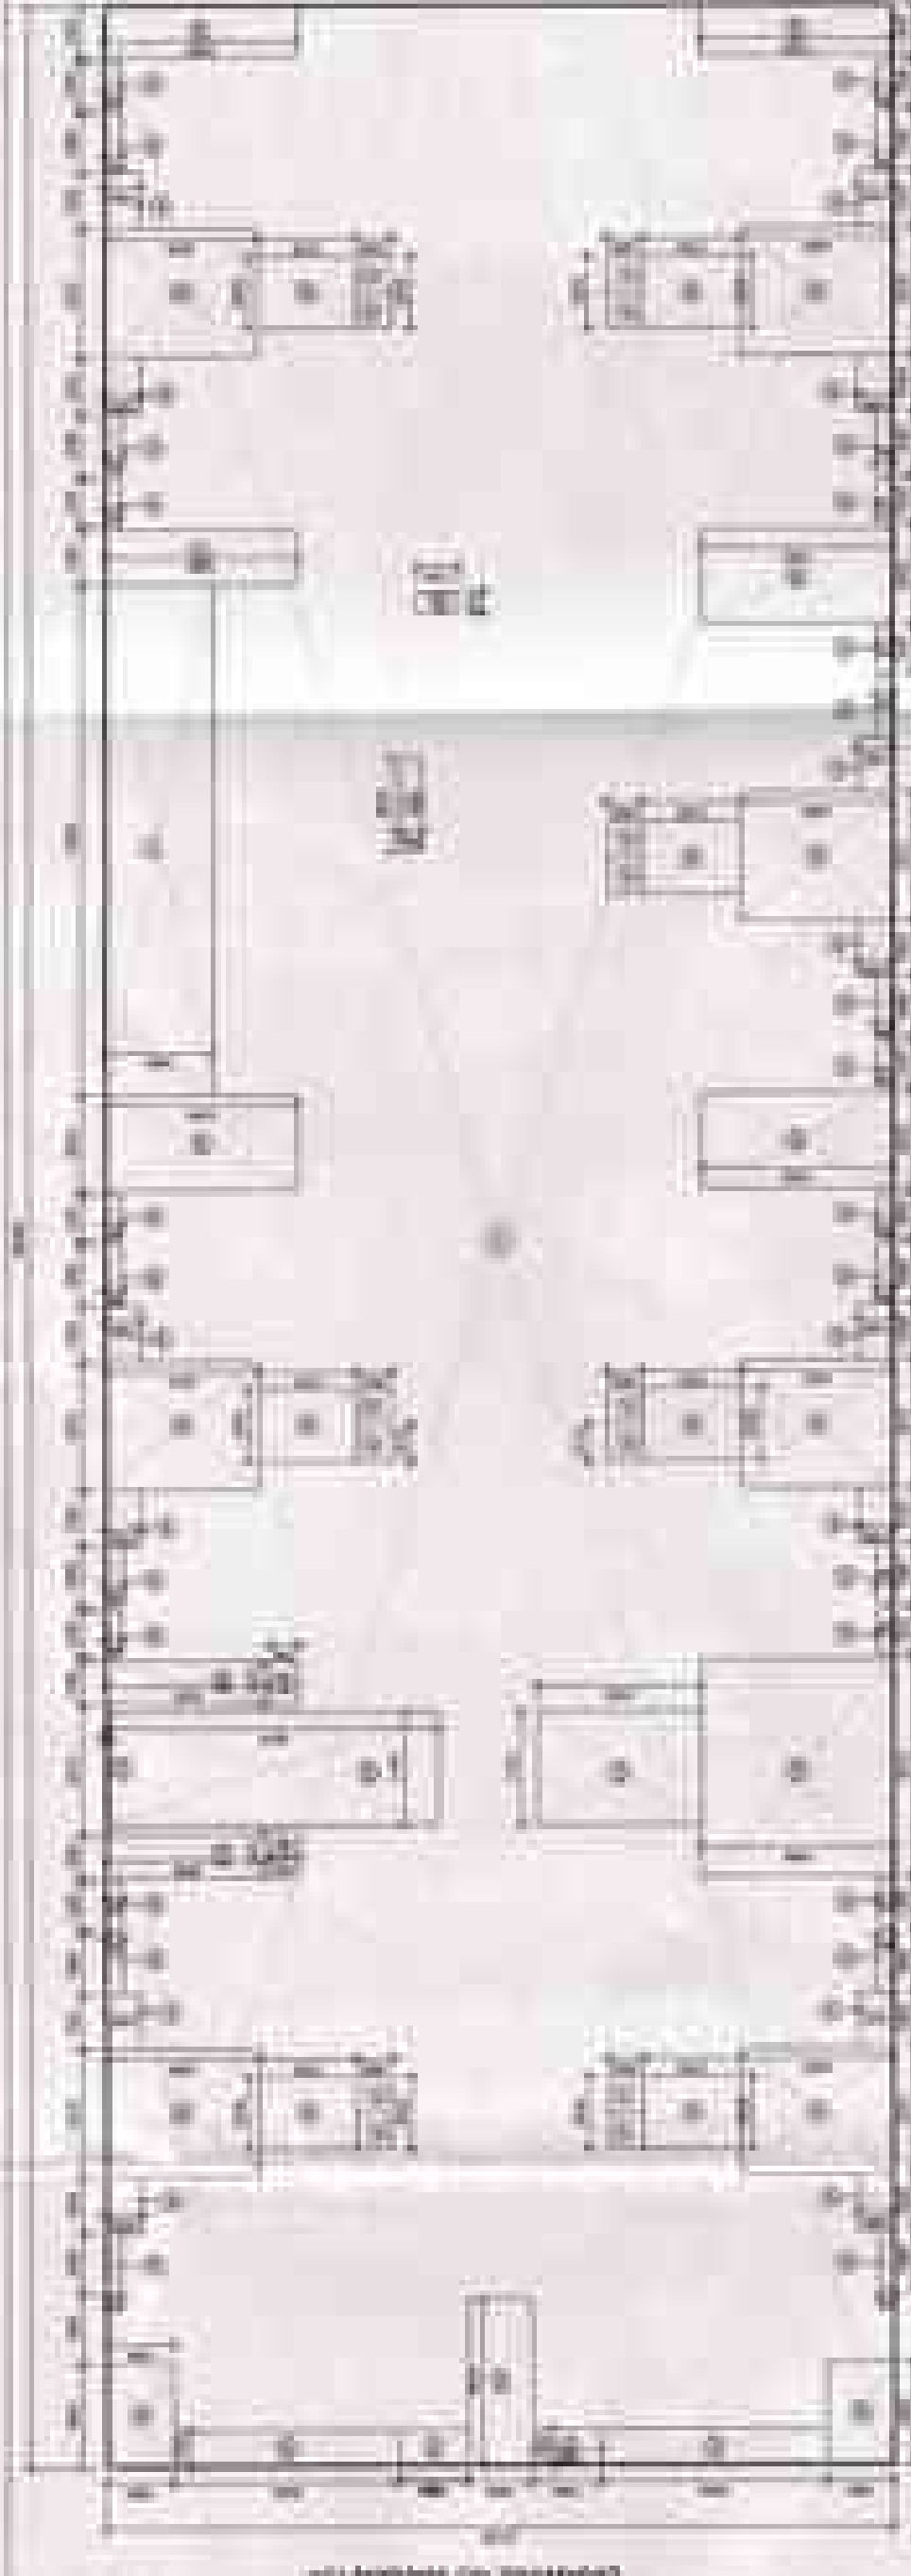


LEVEL 1 (GROUND FLOOR) AREA CHART

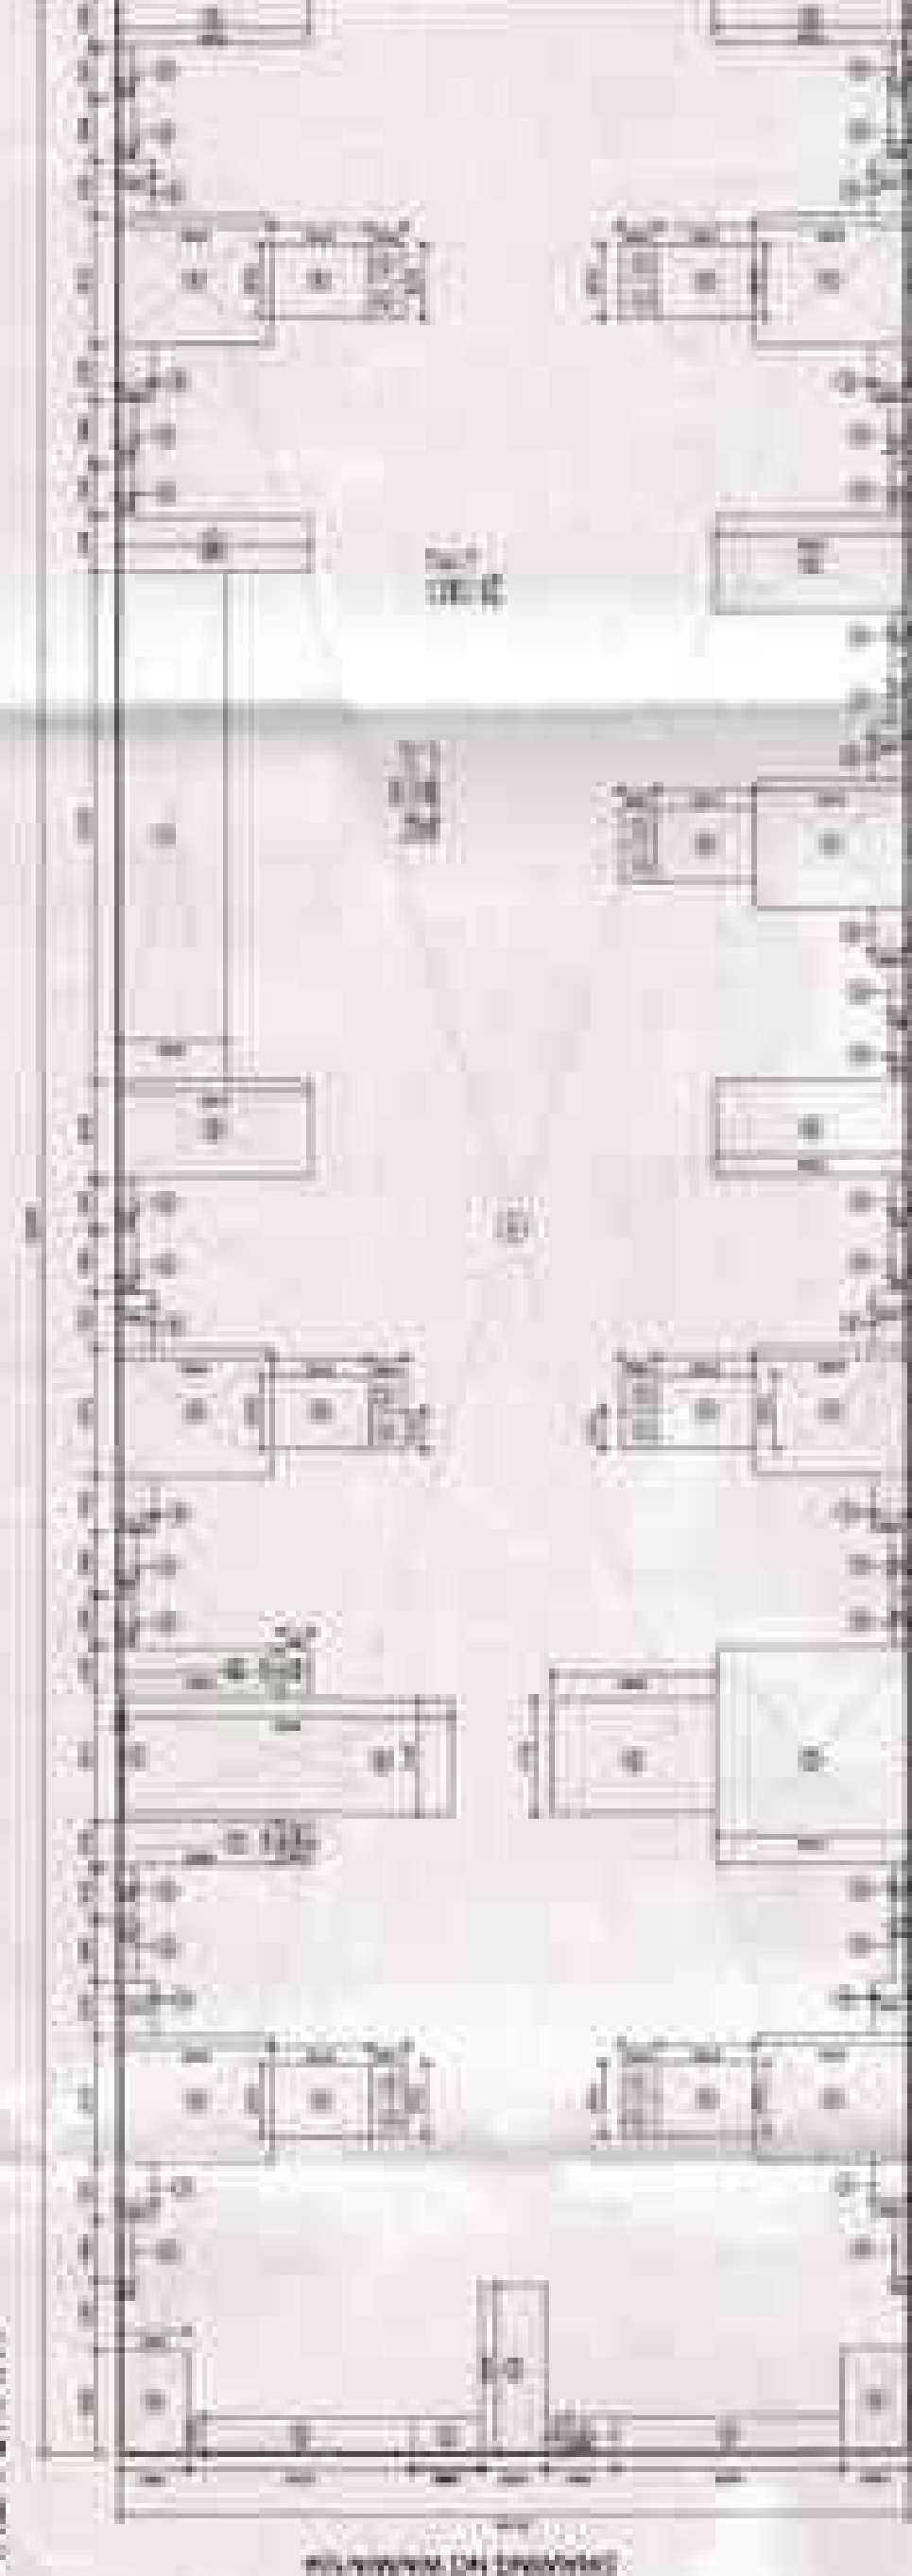



LEVEL 2-15 (TYPICAL FLOOR) AREA CHART

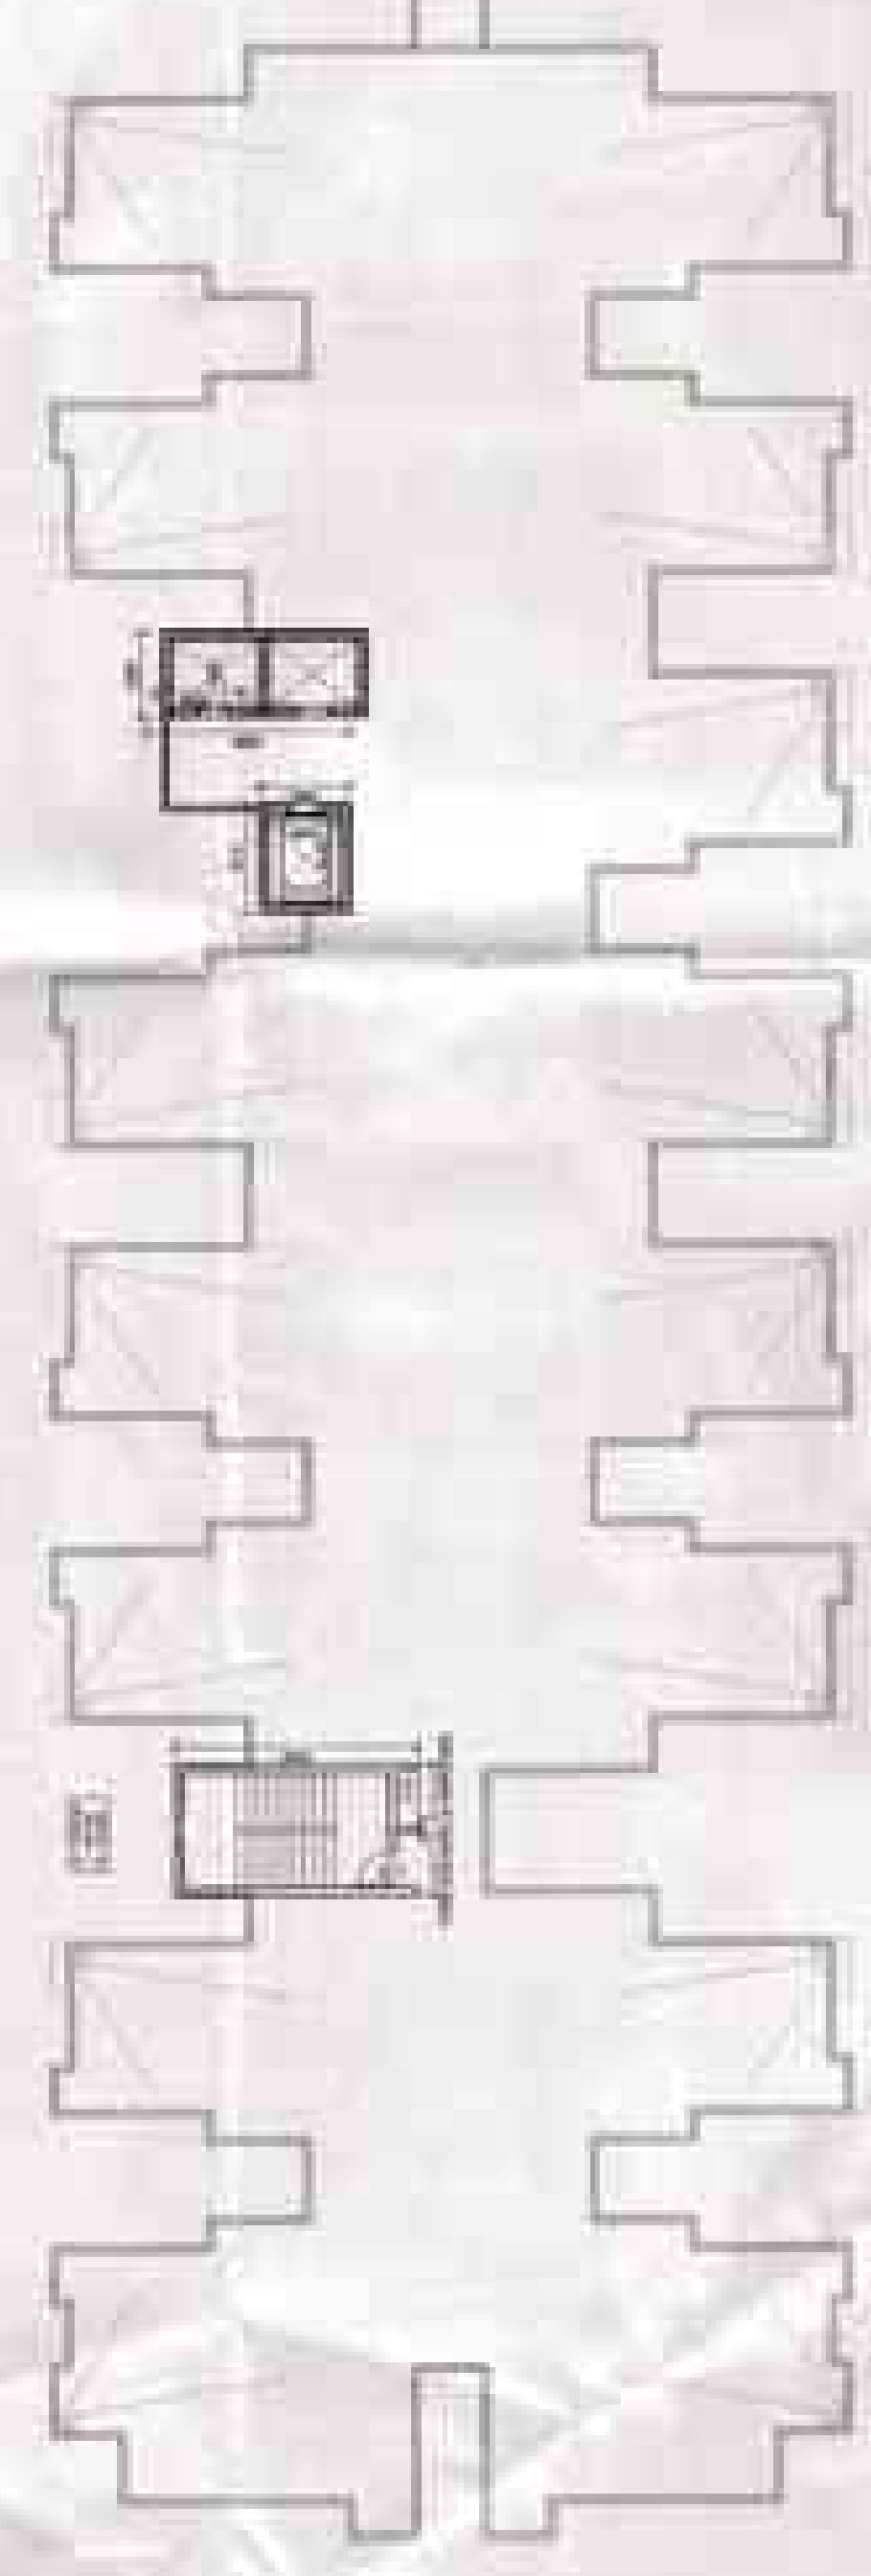

TERRACE FLOOR LEVEL

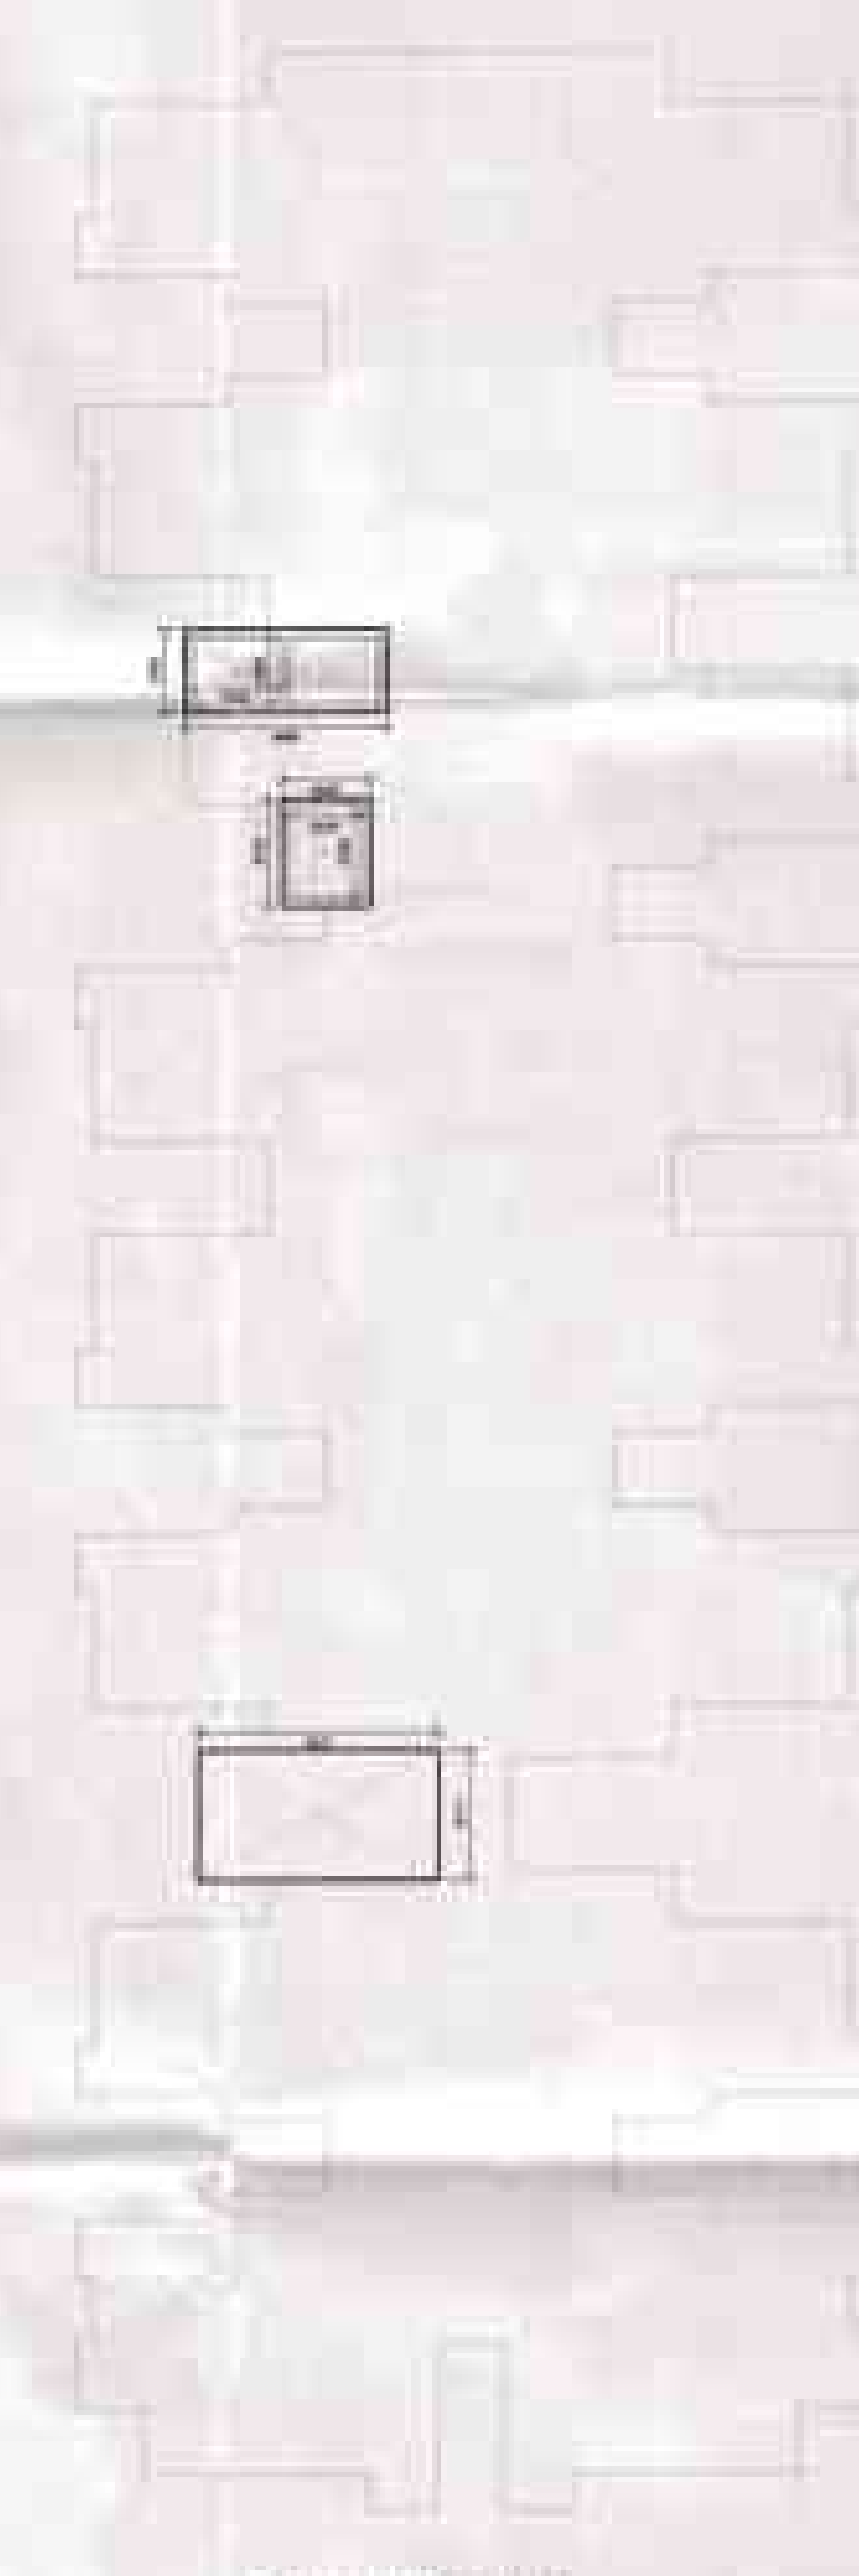

TERRACE FLOOR LEVEL AREA CHART

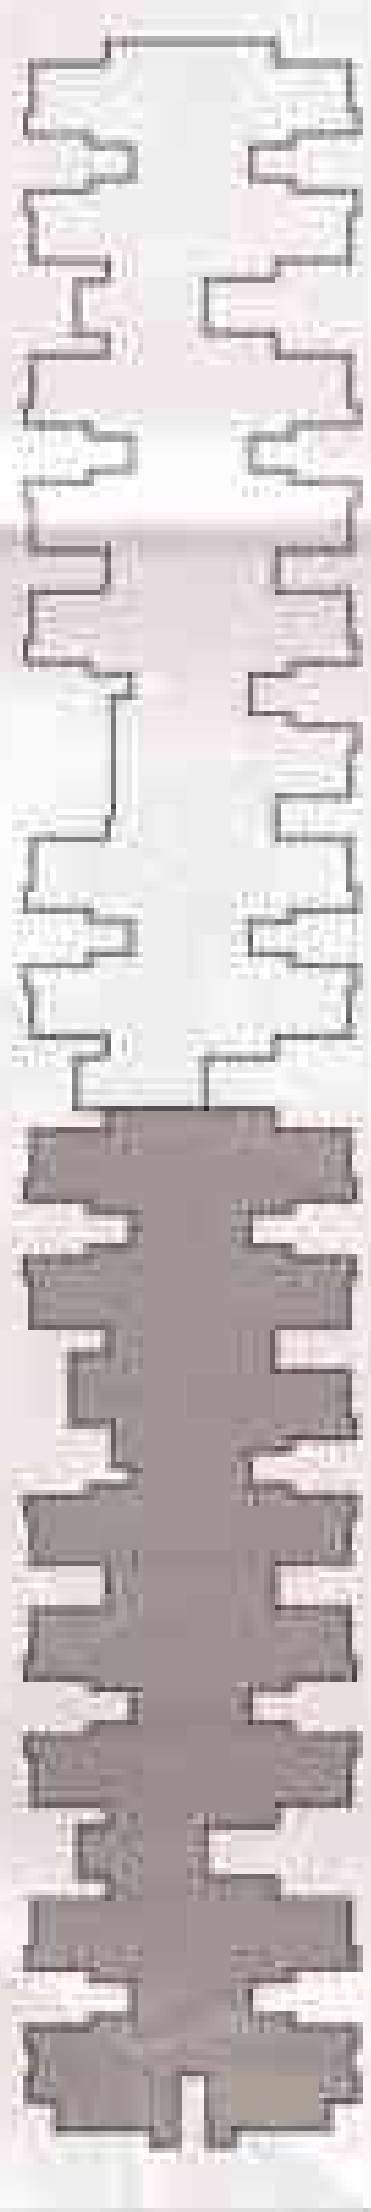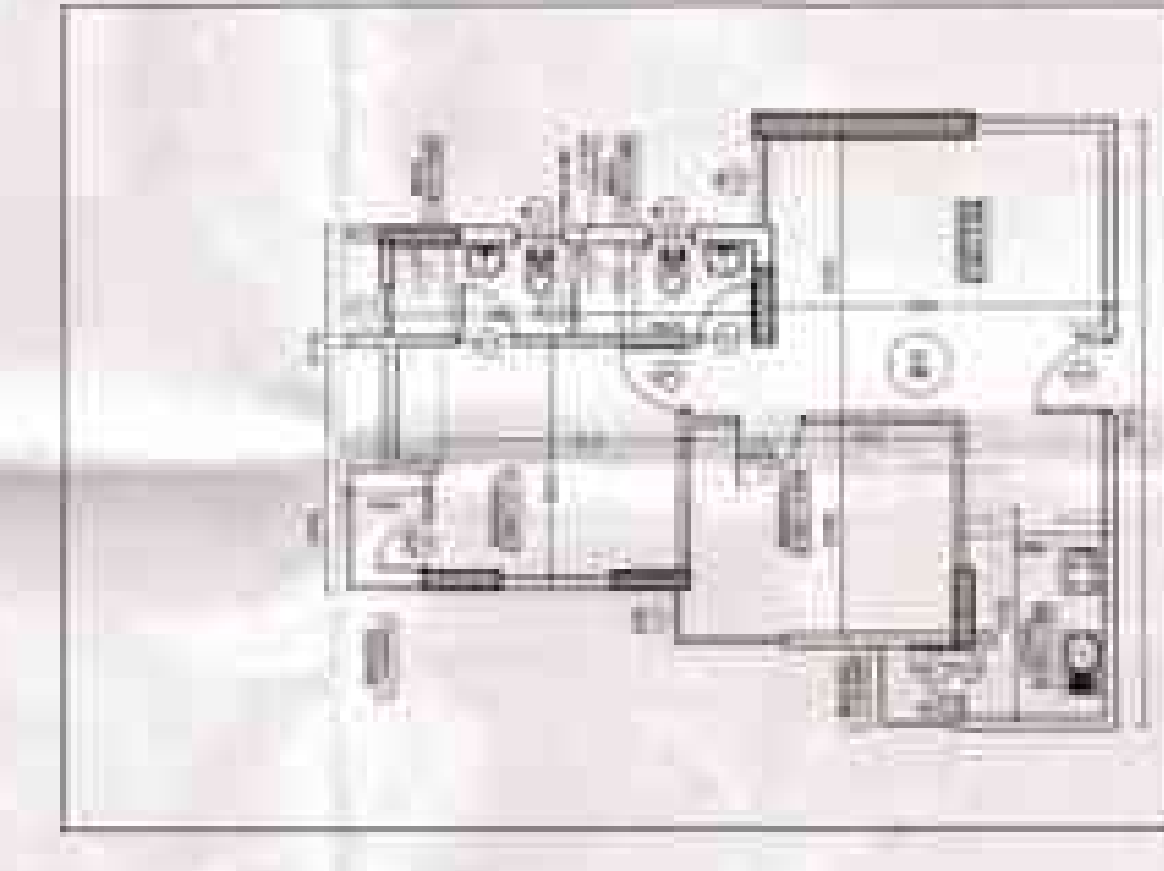

CLUSTER 2

UNIT B1
SCALE 1:100

KEY PLAN



NOTES

1. ALL DIMENSIONS ARE IN METERS.
2. ALL DIMENSIONS ARE TO FACE UNLESS OTHERWISE SPECIFIED.

UPPAL CHADWA
HI-TECH
DEVELOPERS
PVT. LTD.



JSA
ARCHITECTS

ARCHITECTS

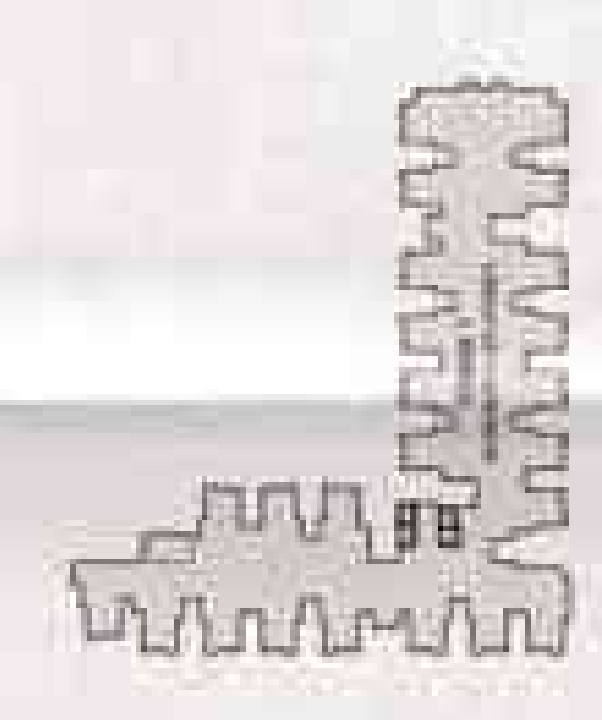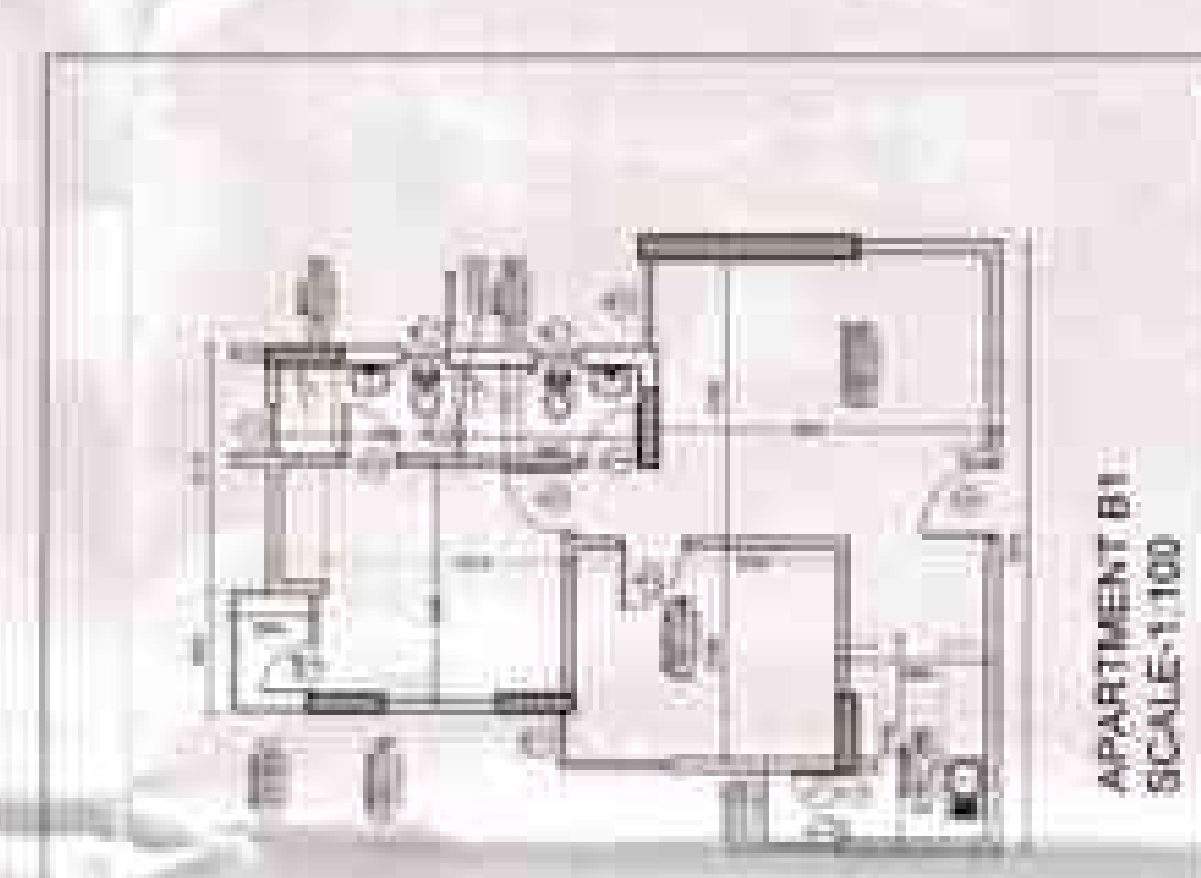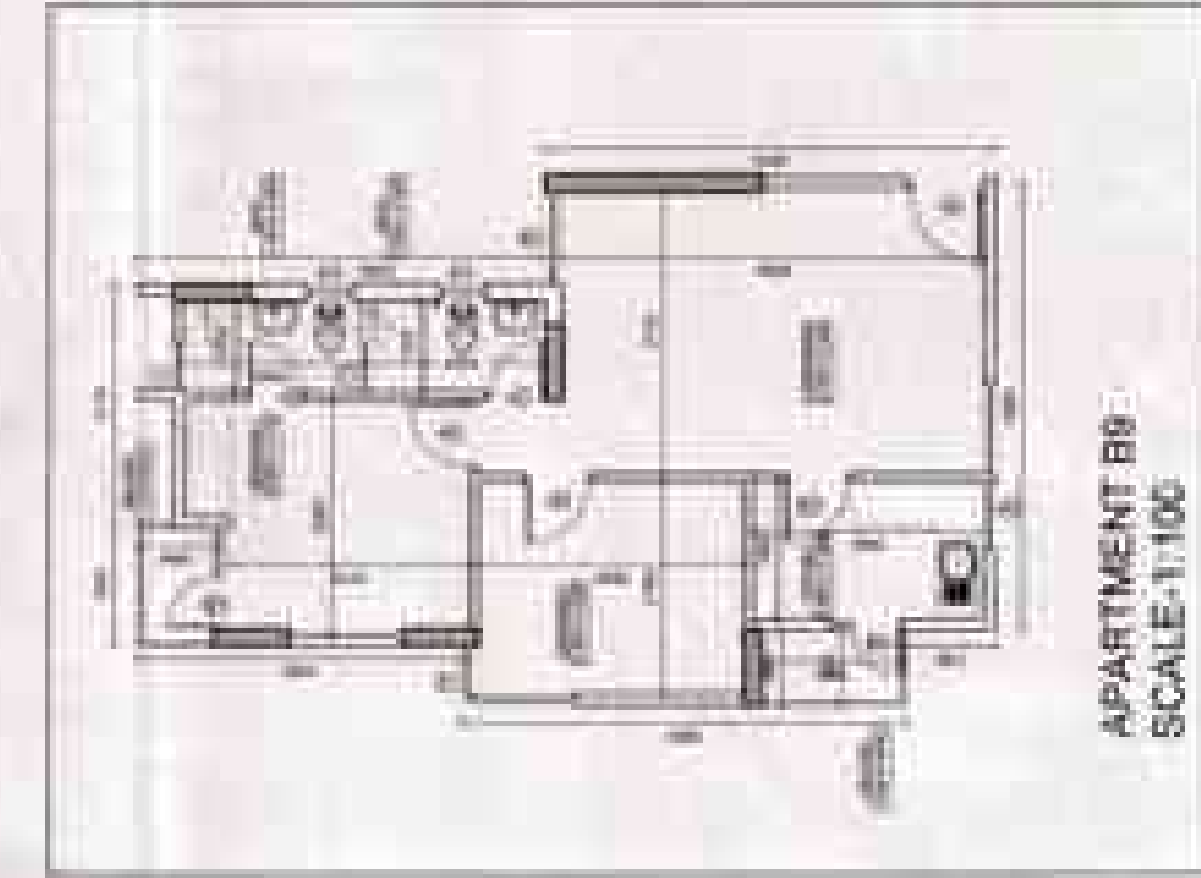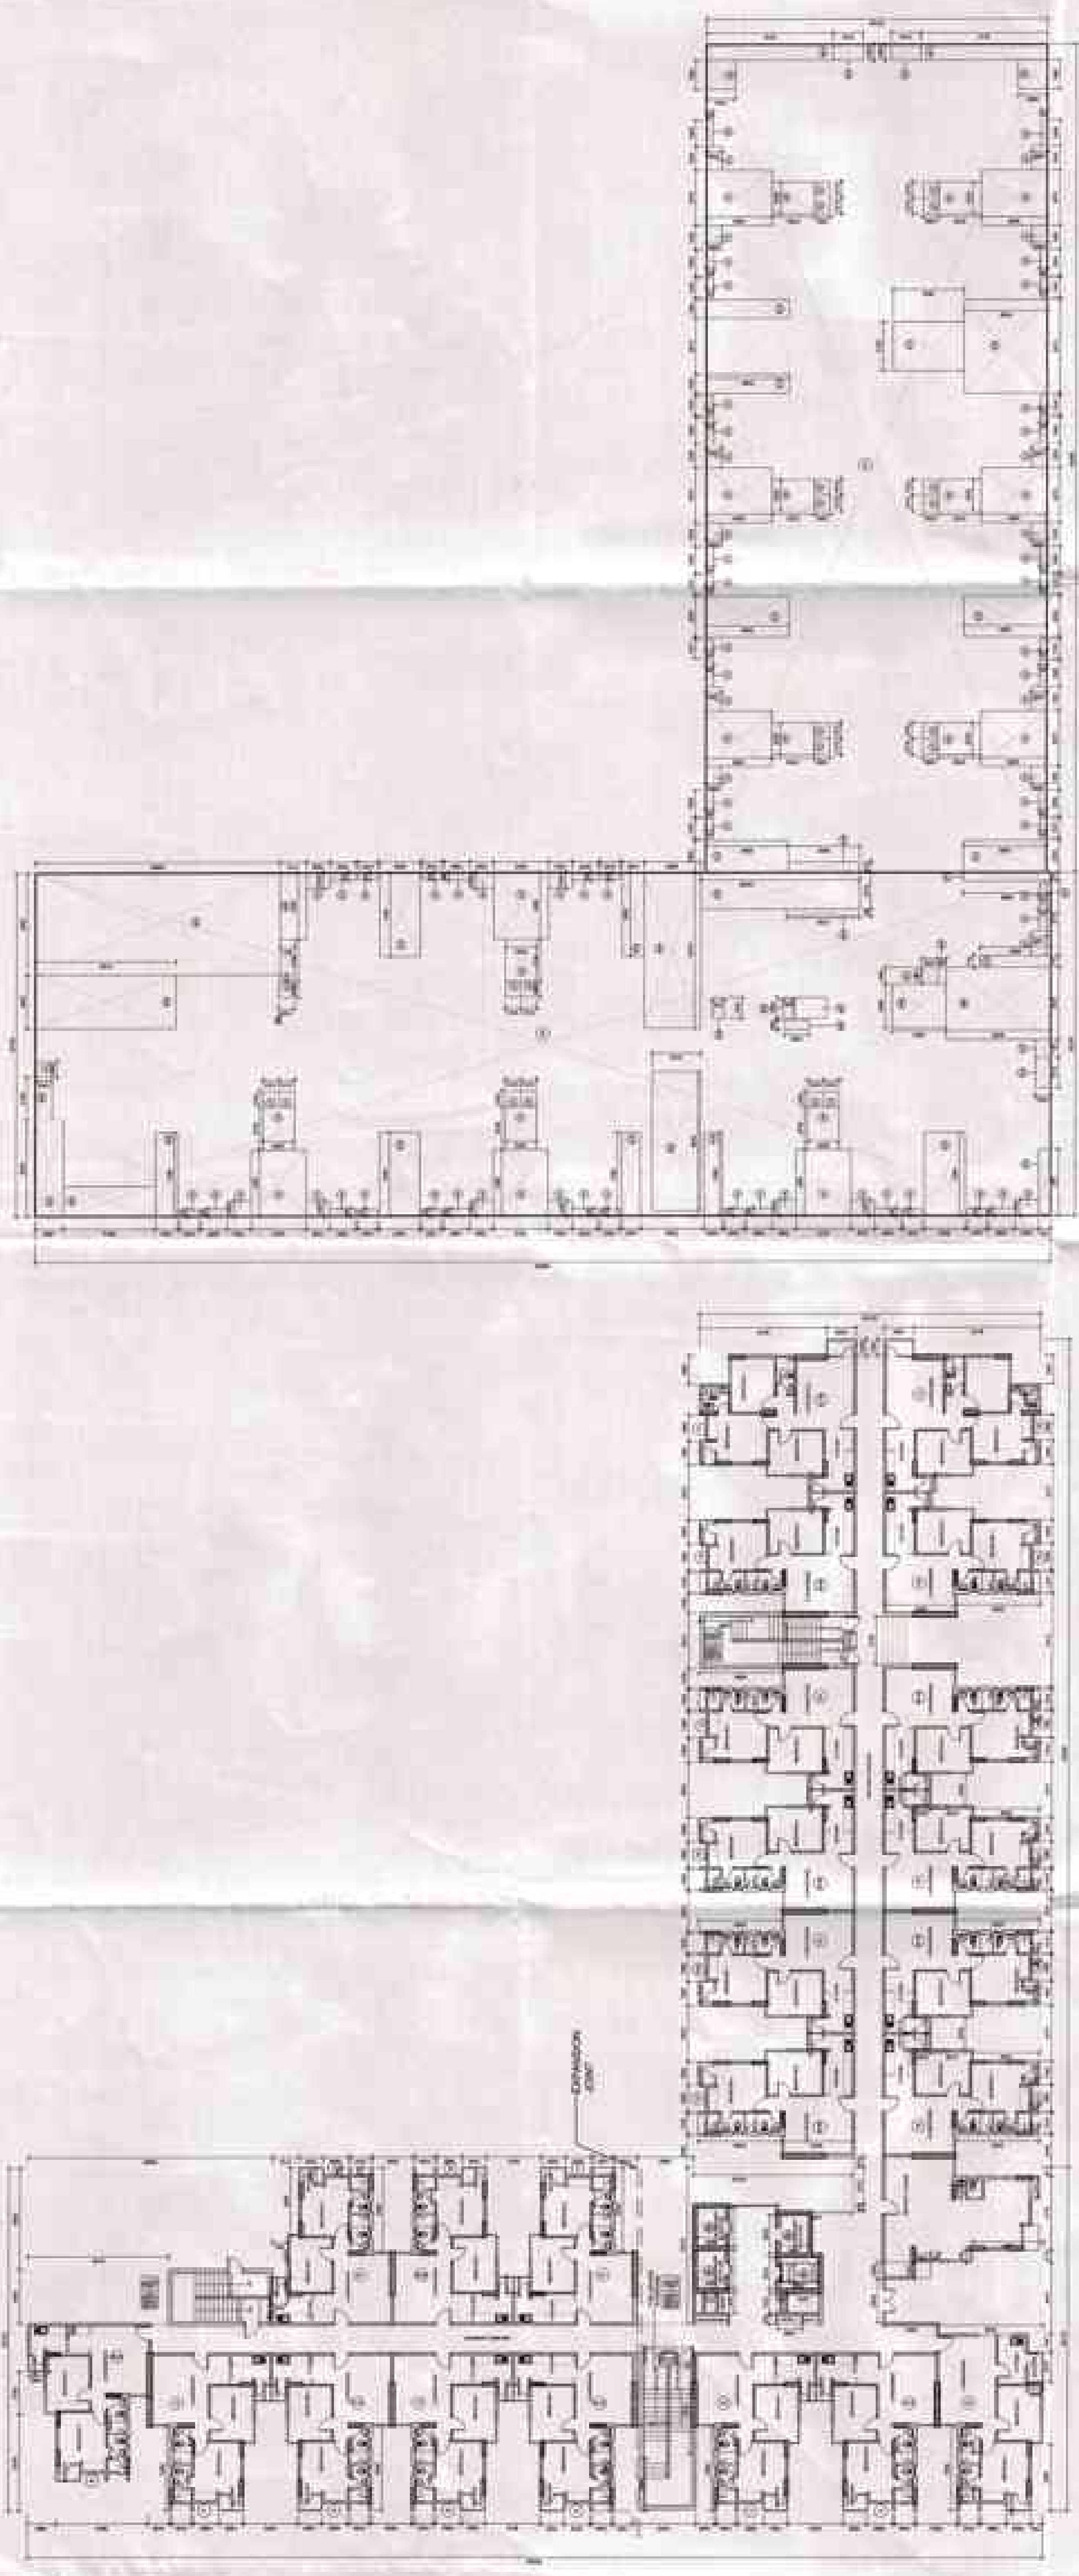


AREA TOTAL AND TOTAL 2									

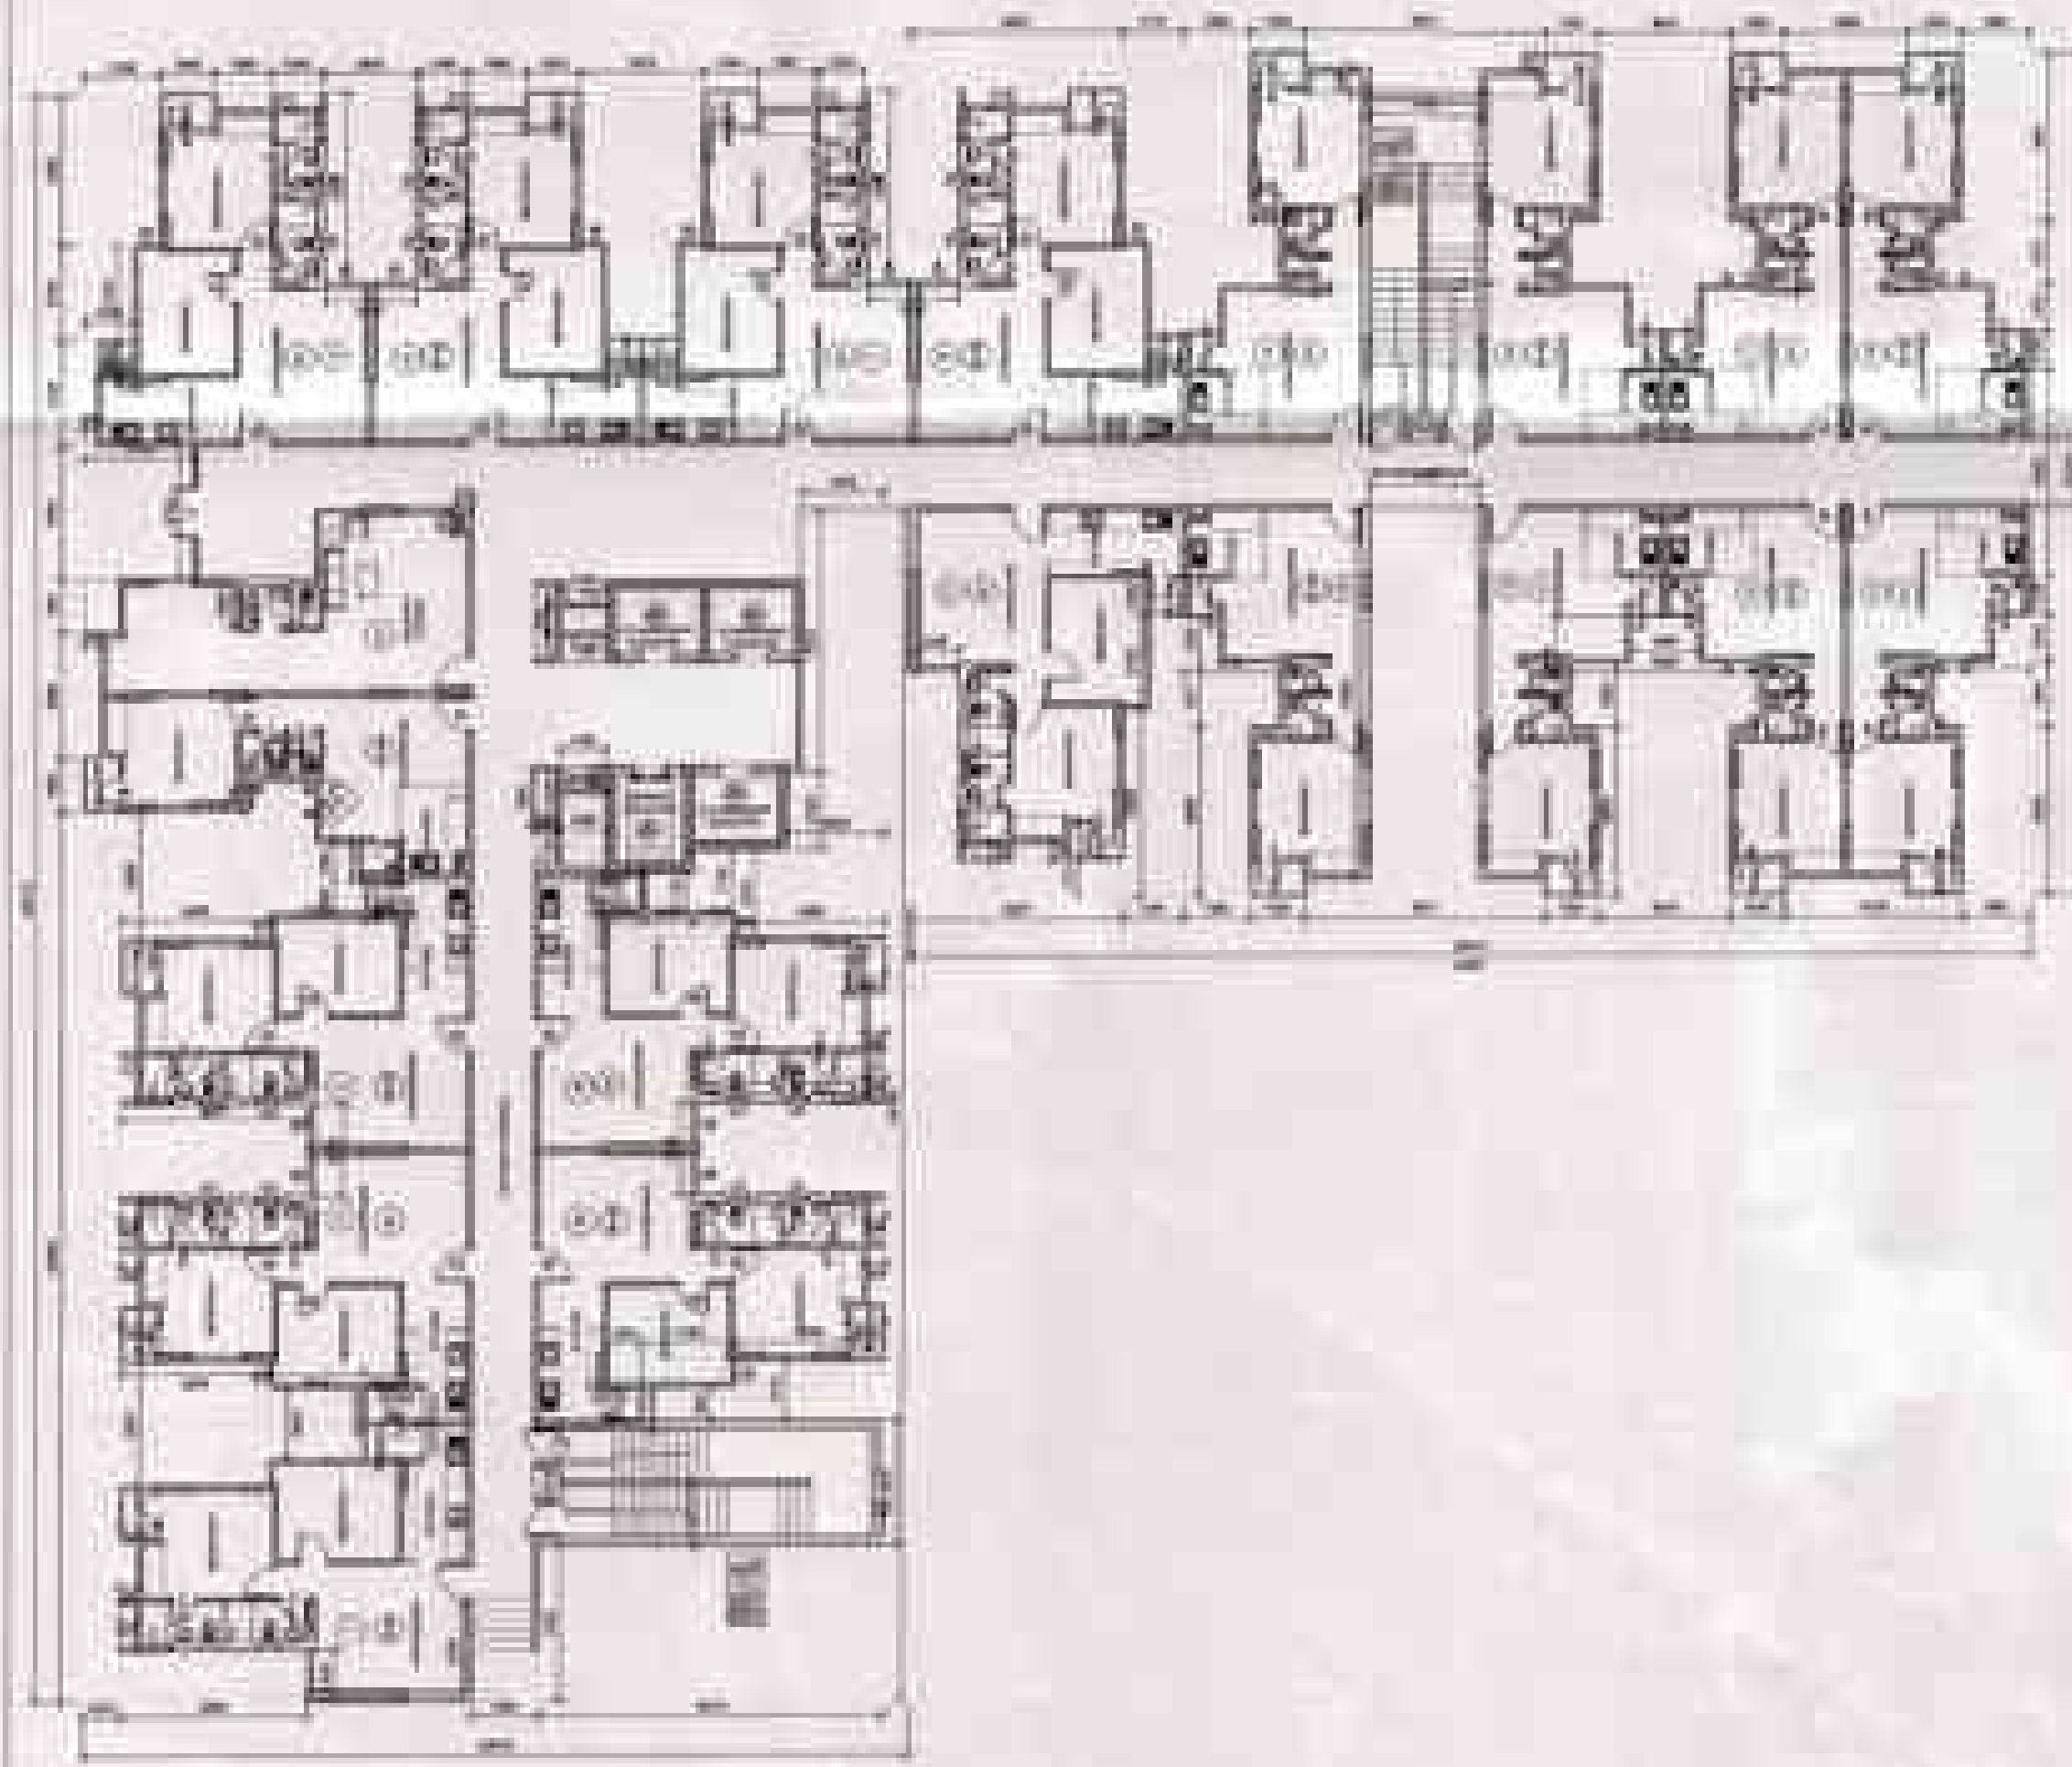


PLAN AT LEVEL 1
(GROUND FLOOR)
TOTAL NUMBER OF
UNITS: 1 X 19 = 19 UNITS



PLAN AT LEVEL 2-15
(TYPICAL FLOOR)
TOTAL NUMBER OF UNITS:
20 X 14 = 280 UNITS

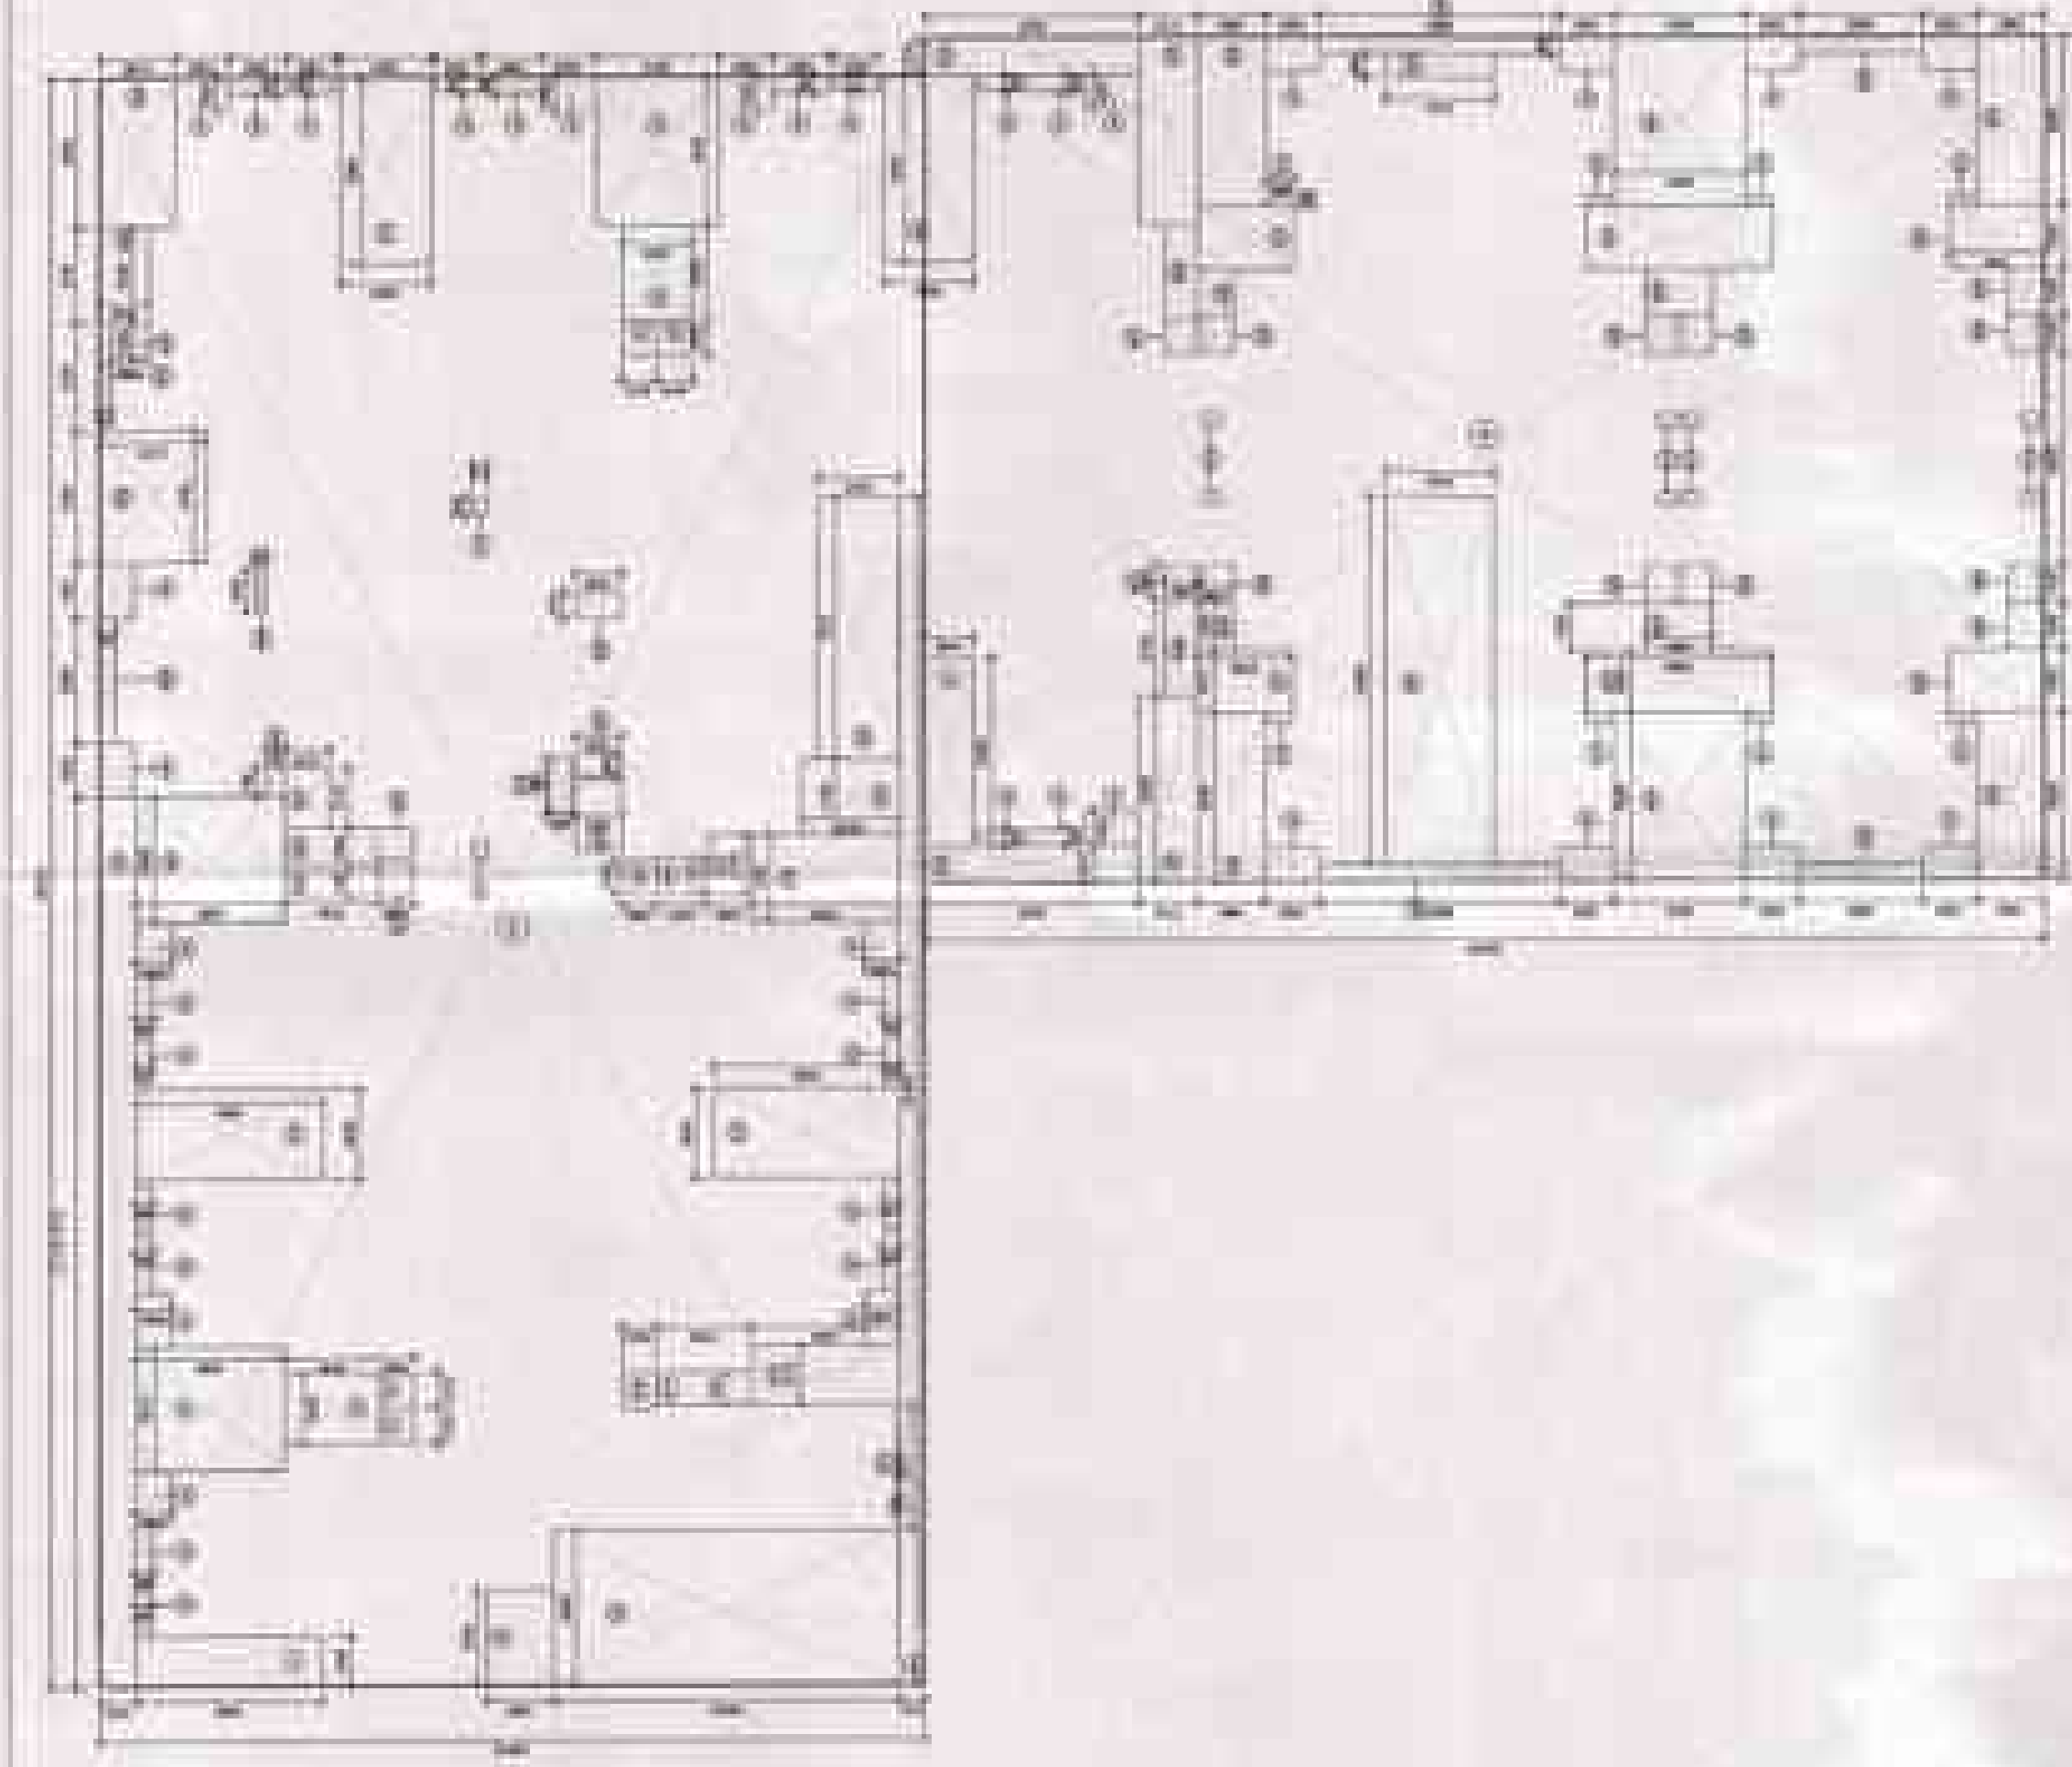


AREA CHART - LEVEL 1

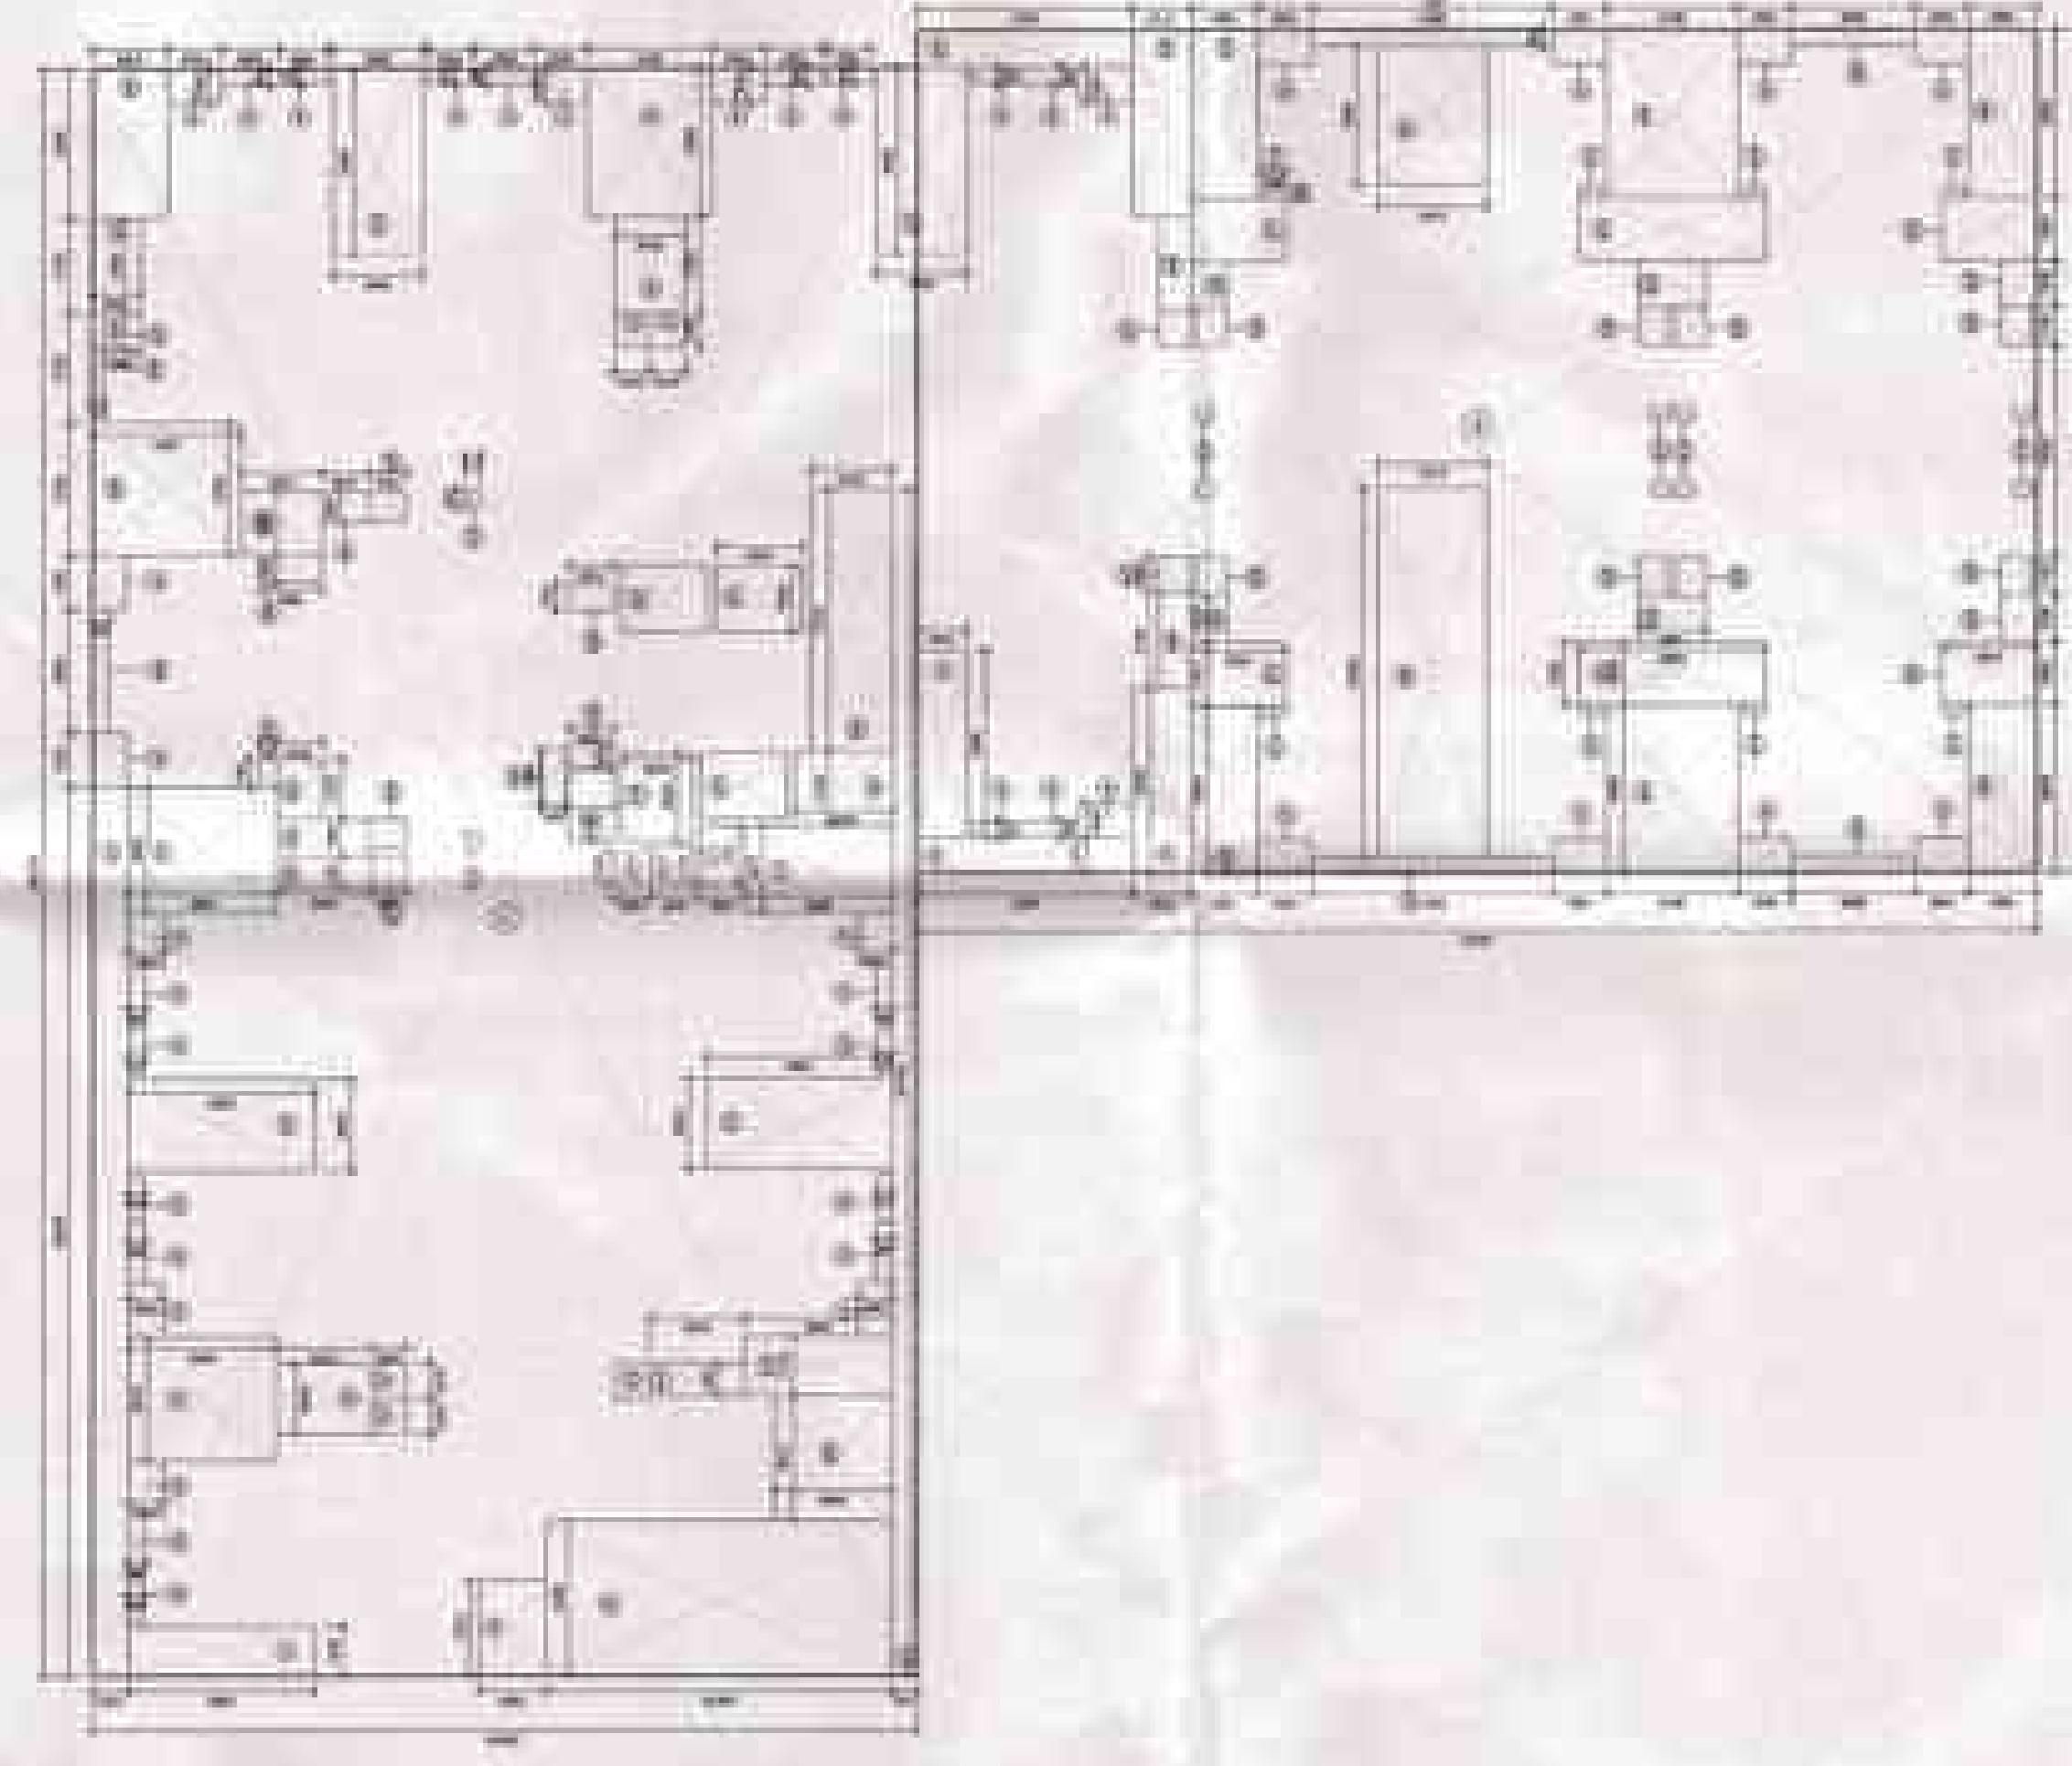


AREA CHART - LEVEL 2-15


AREA CHART FOR TOWER 1A									

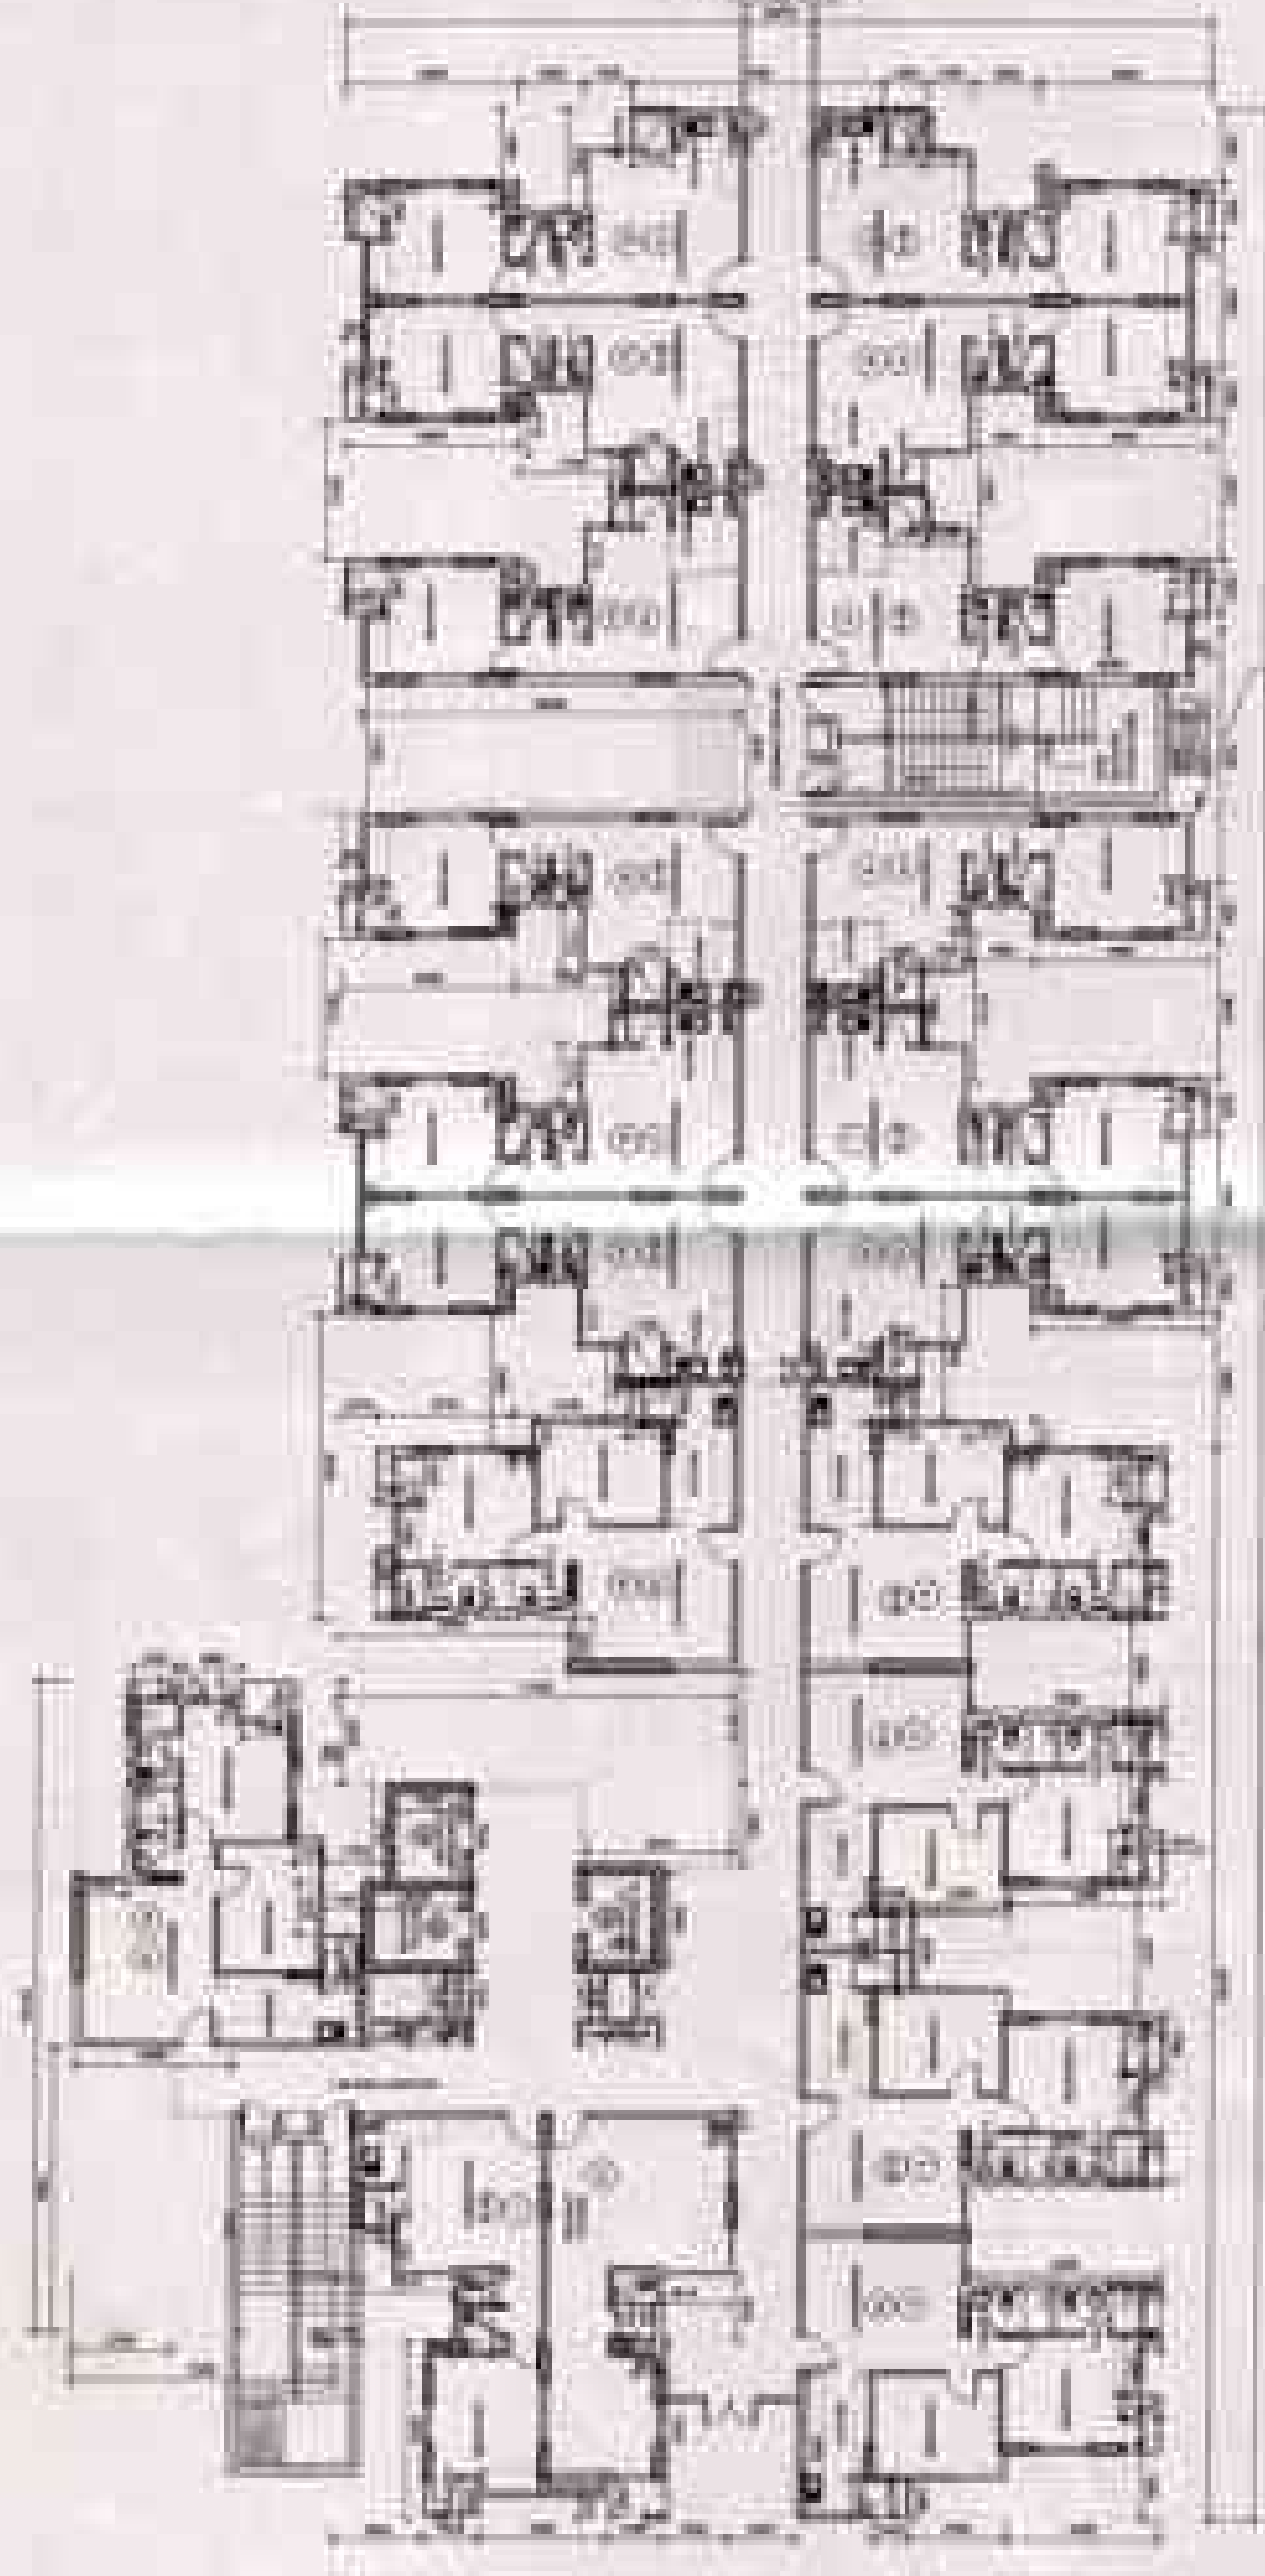


PLAN AT LEVEL 1 (GROUND FLOOR)
TOTAL NUMBER OF UNITS: 1 X 19 = 19 UNITS

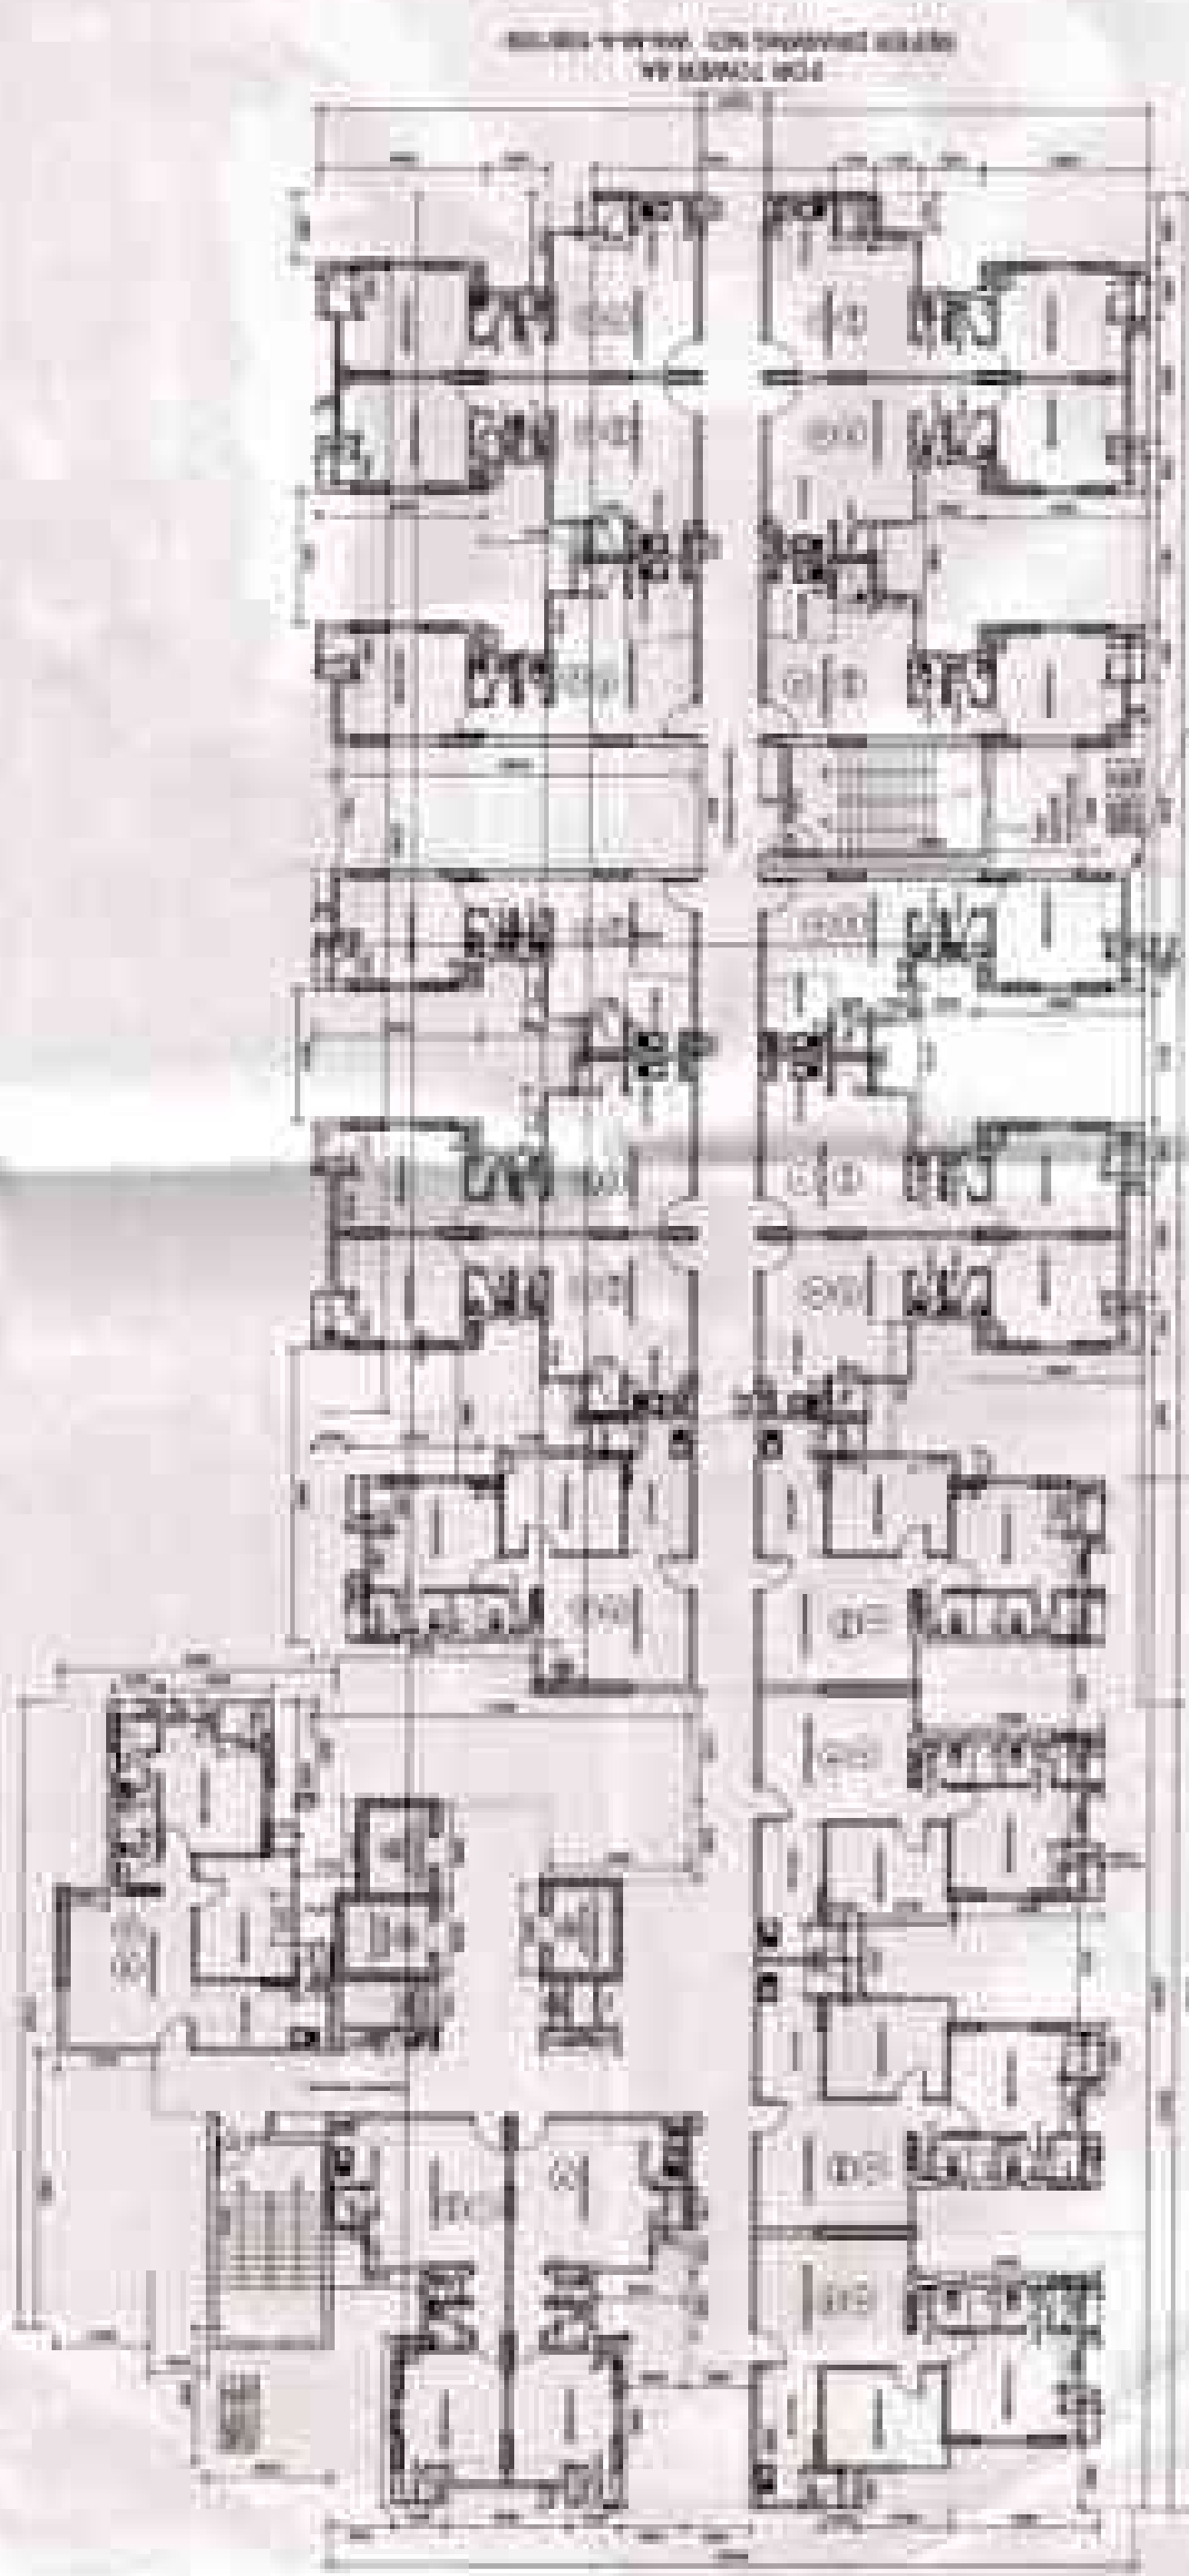


PLAN AT LEVEL 2-15 (TYPICAL FLOOR)
TOTAL NUMBER OF UNITS: 20 X 14 = 280 UNITS

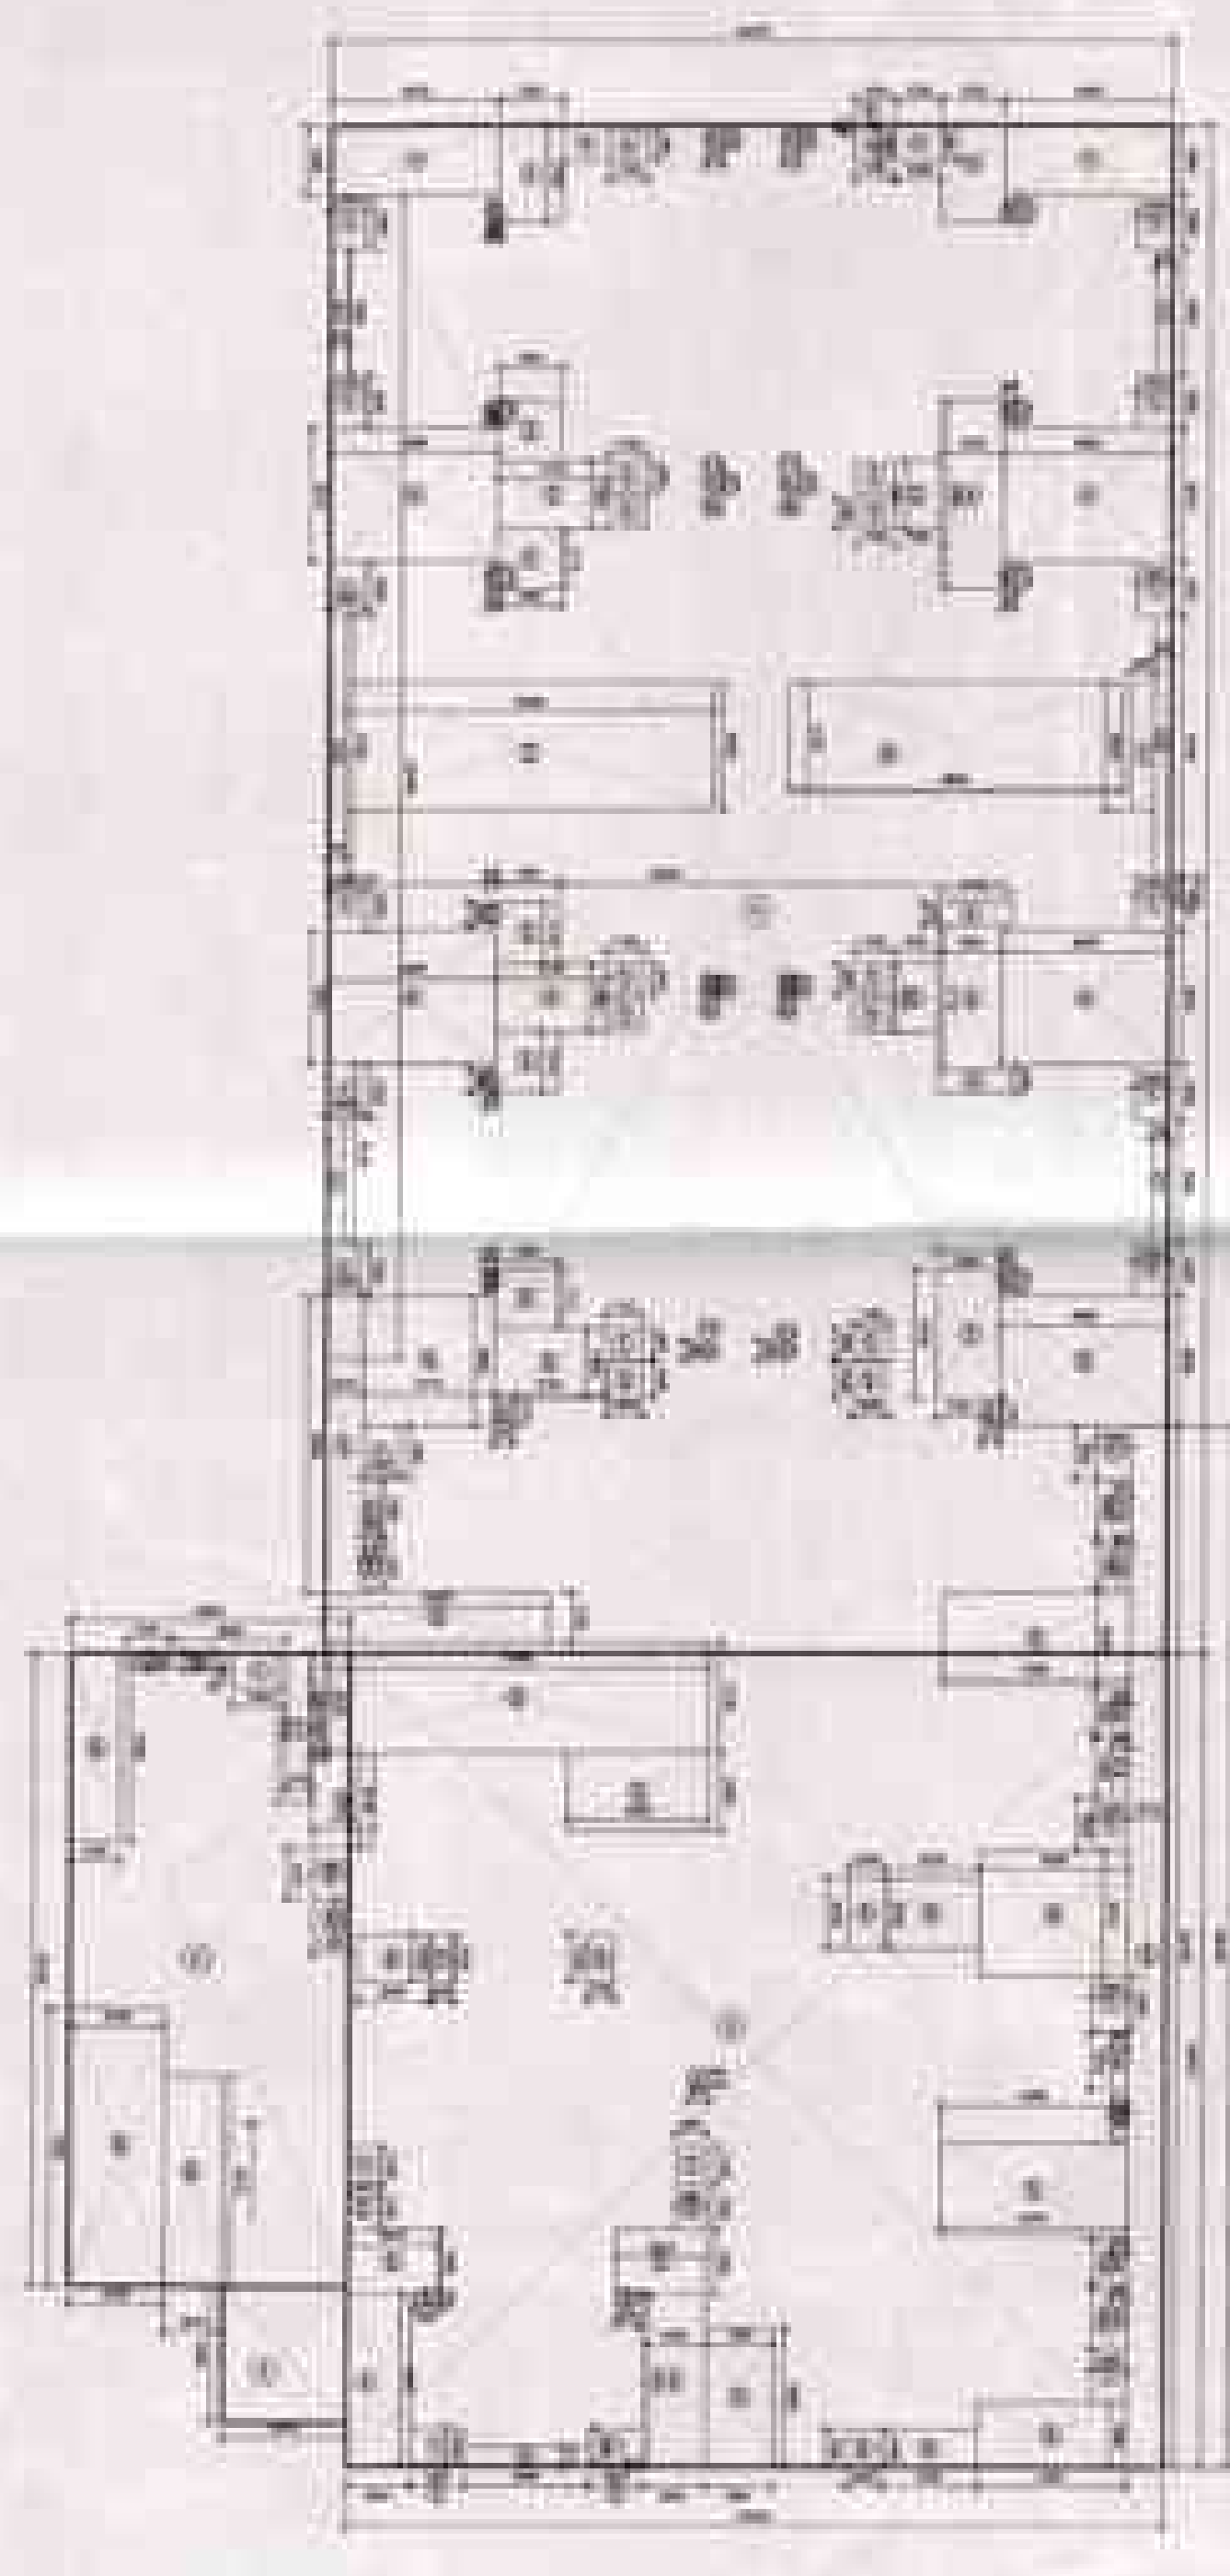


AREA CHART - LEVEL 1

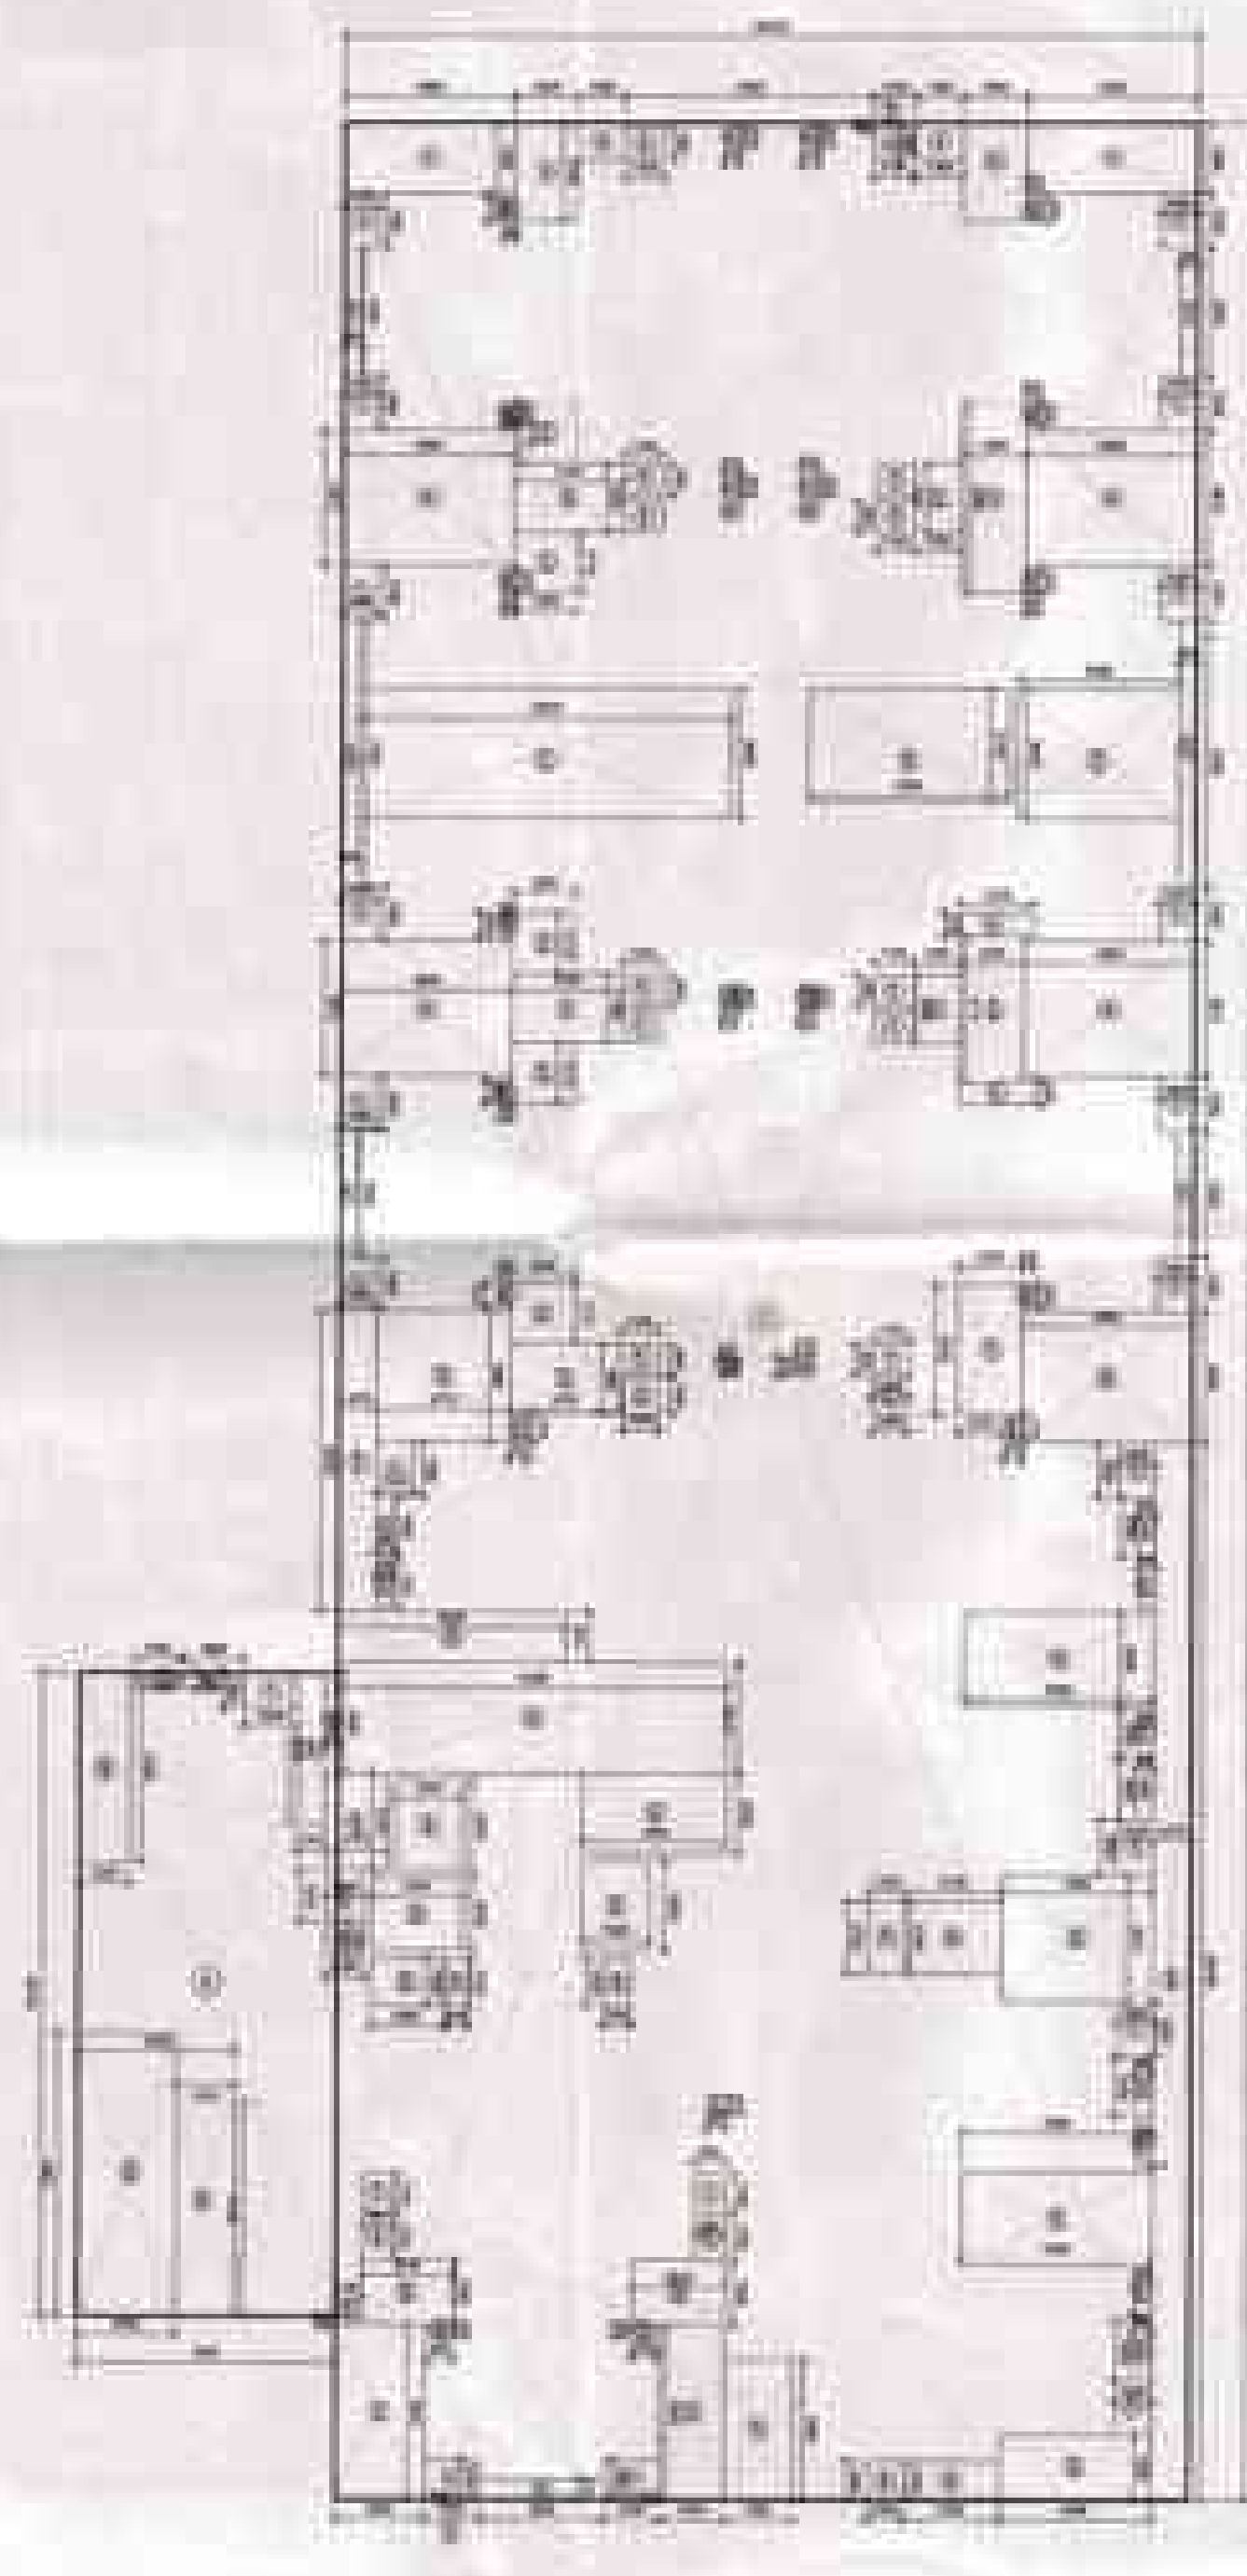


AREA CHART - LEVEL 2-15

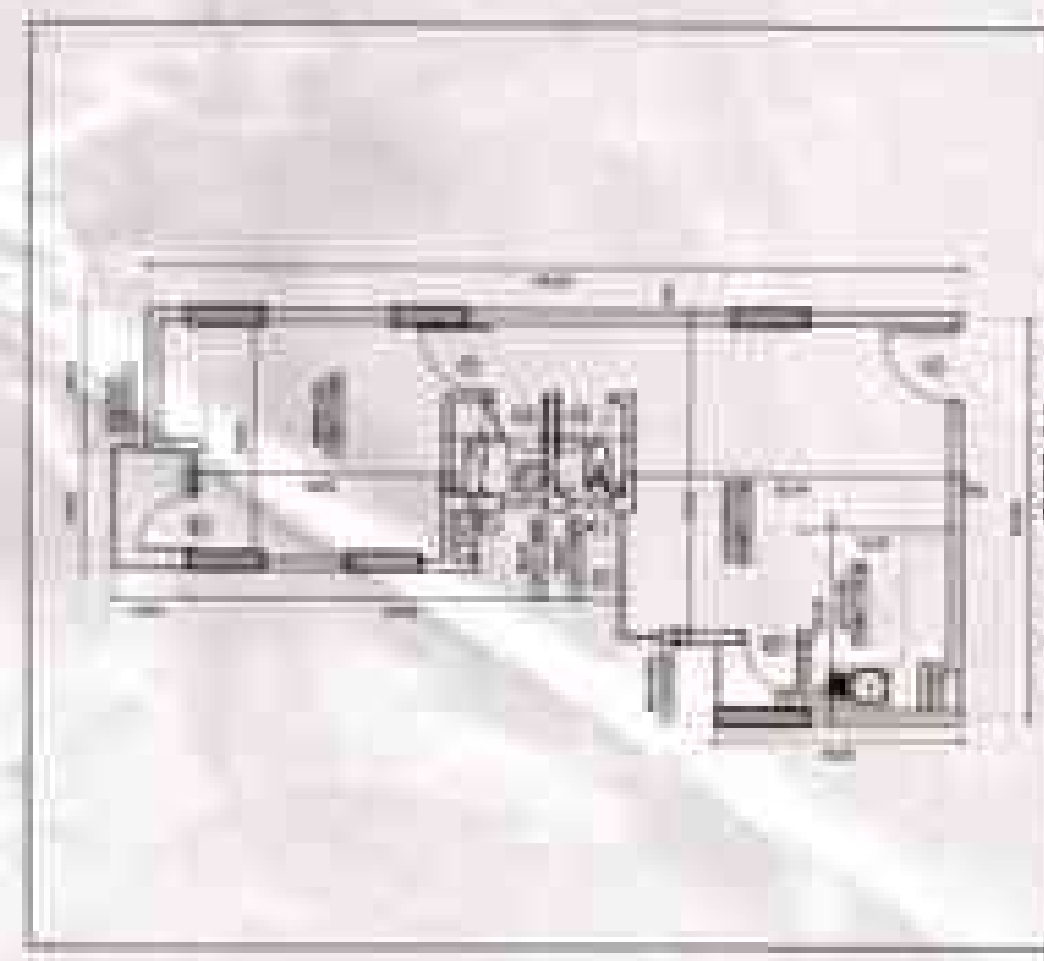


A1 APARTMENT
SCALE 1:100

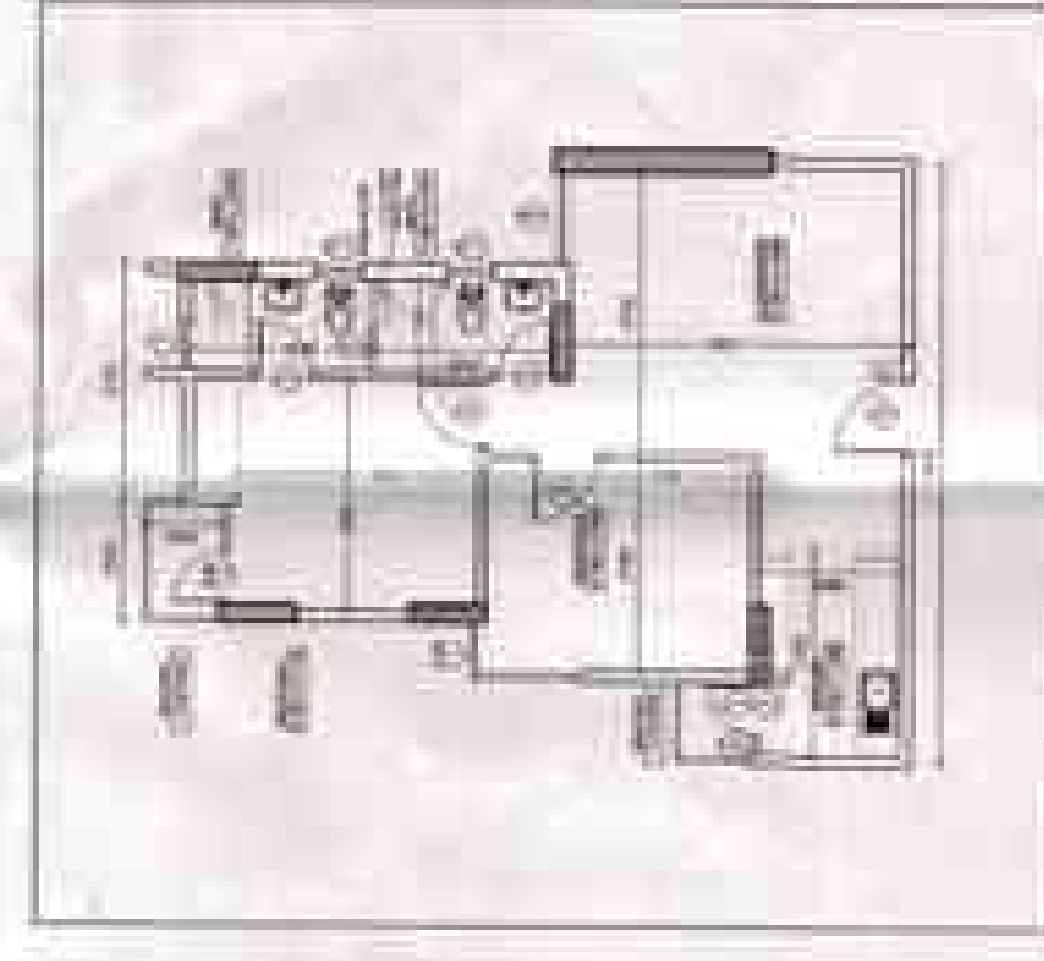

B1 APARTMENT
SCALE 1:100

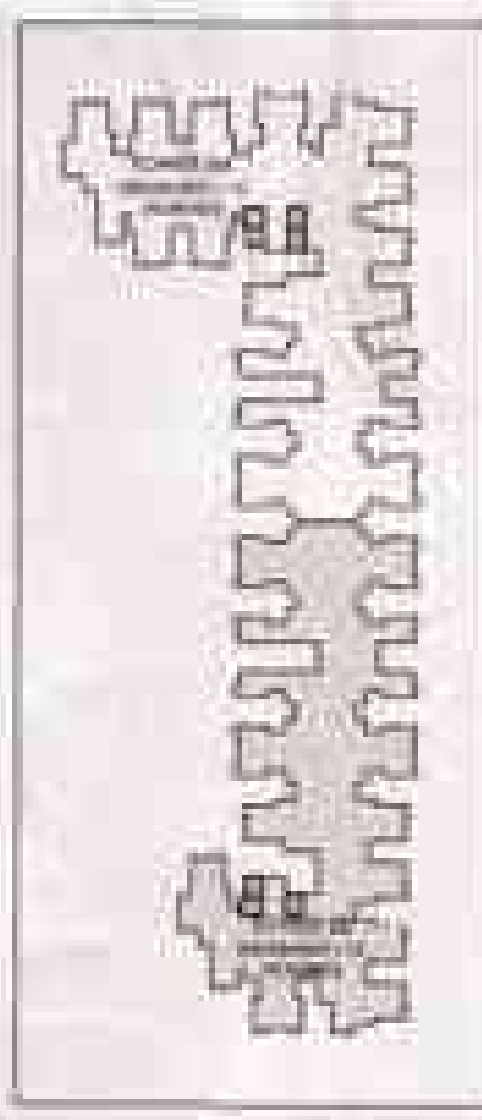

CLUSTER 4 PLAN

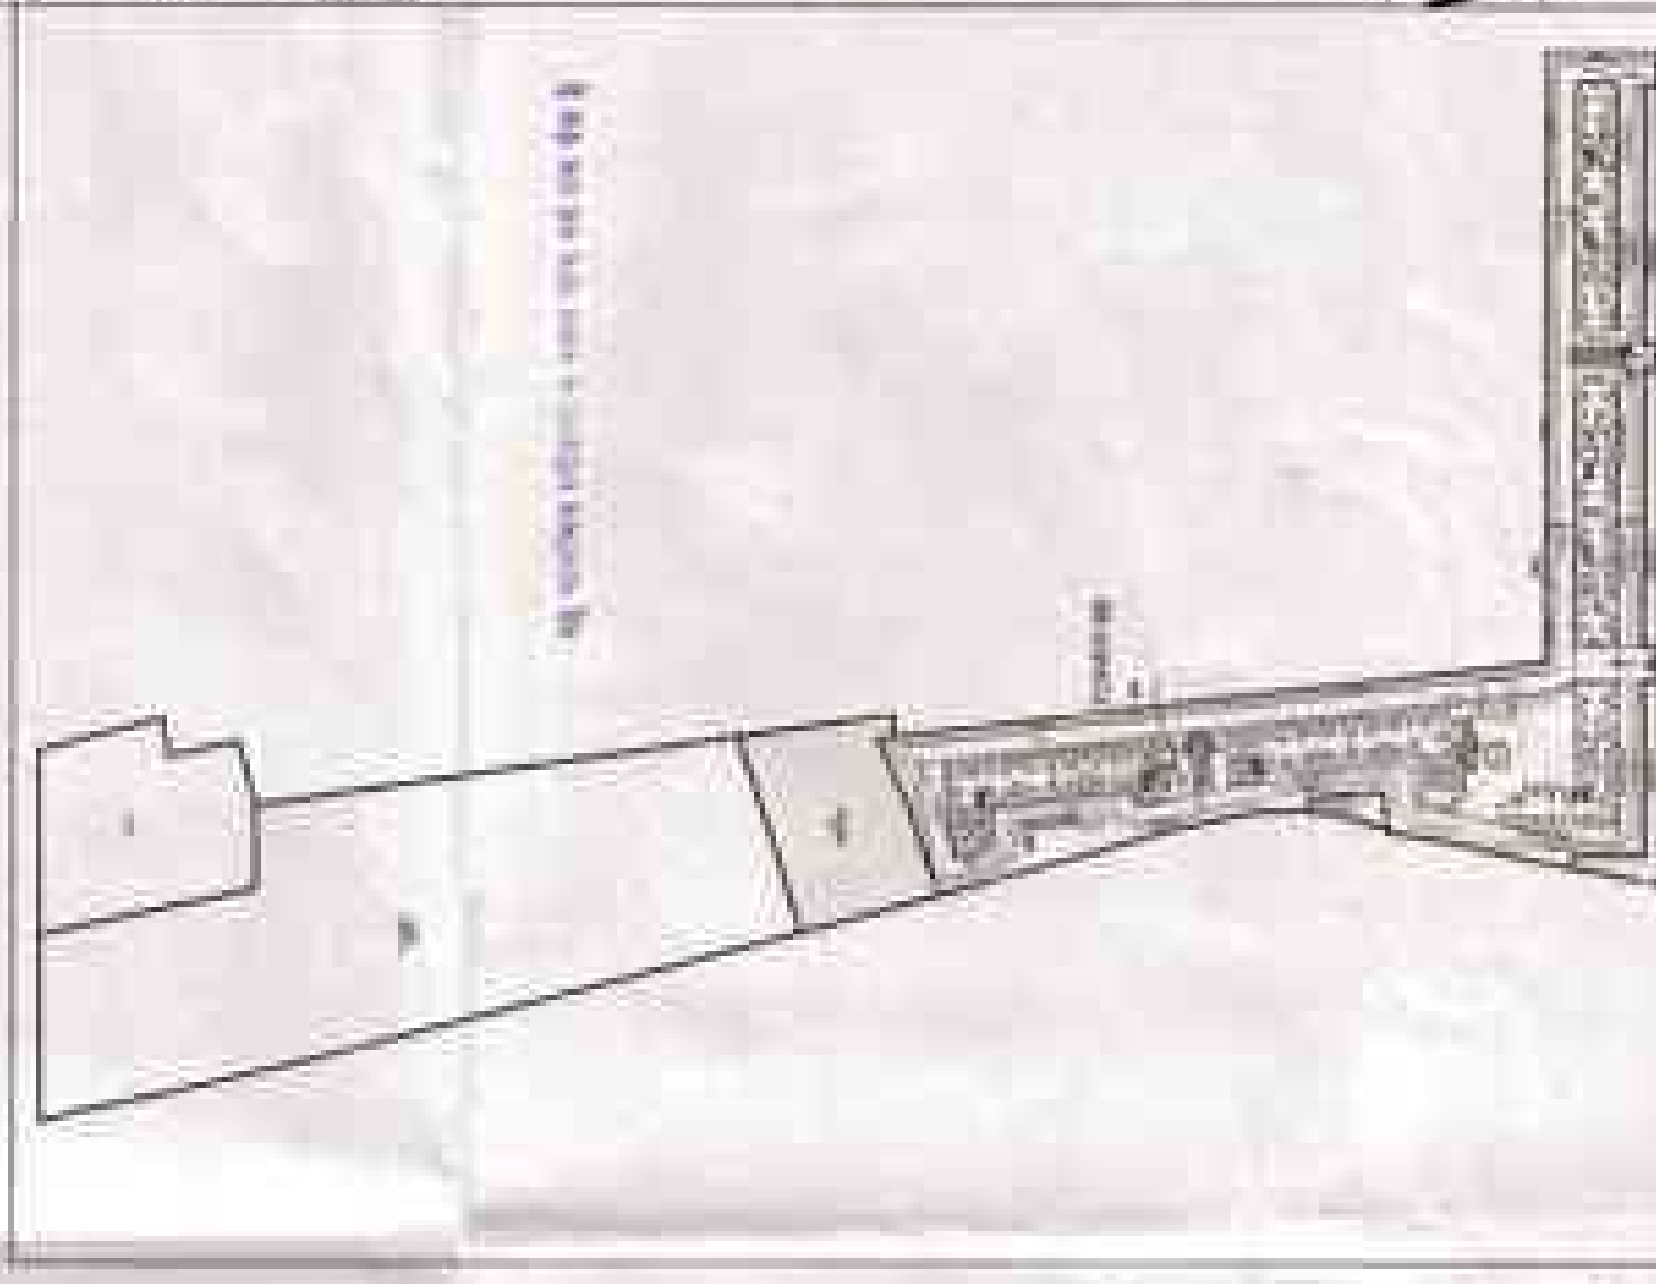

KEY PLAN



NOTES


UPPAL CHADHA
HI-TECH
DEVELOPERS
PVT. LTD.




JSA
ARCHITECTS
PVT. LTD.

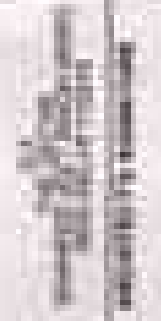


MEPRO
CONSULTANTS


APRISTLE
DESIGN STUDIO

DREAM HOMES
TOWER PLANS & AREAS
TOWER 8B - LEVEL 1 & 2-15
WA M A 110

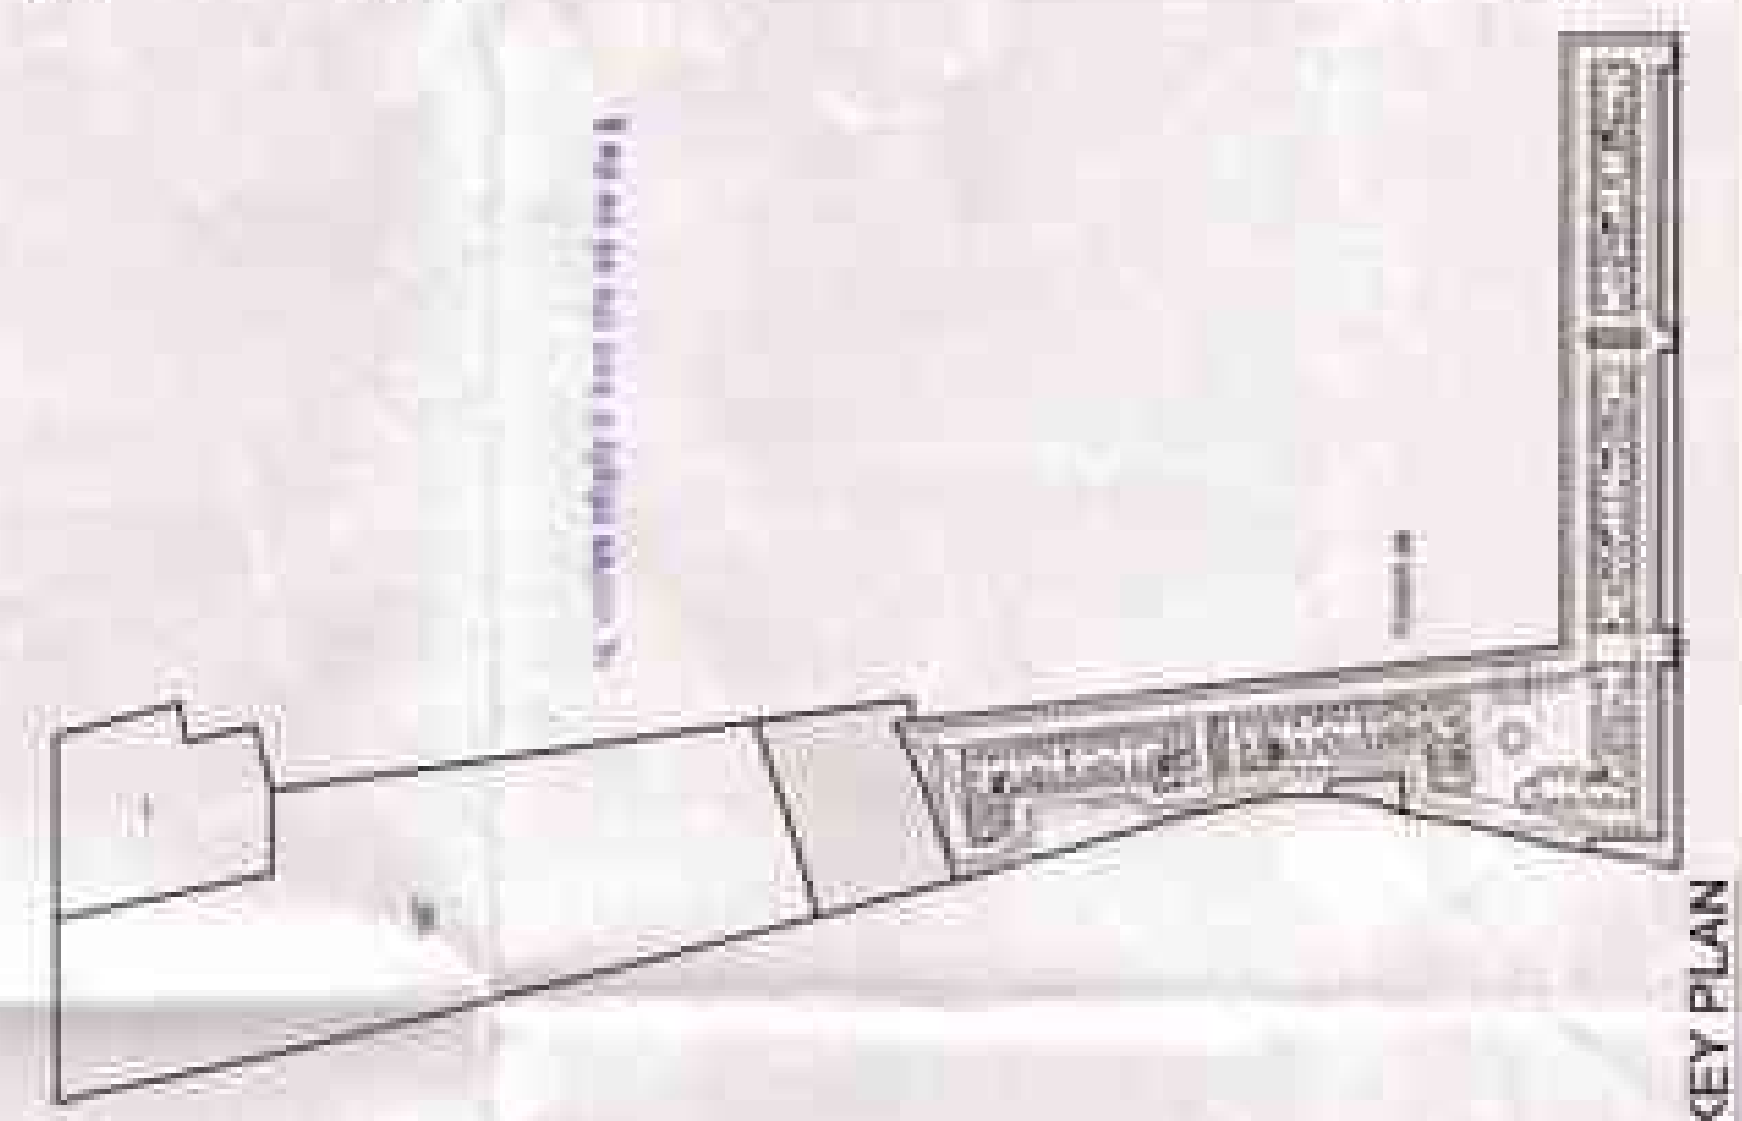

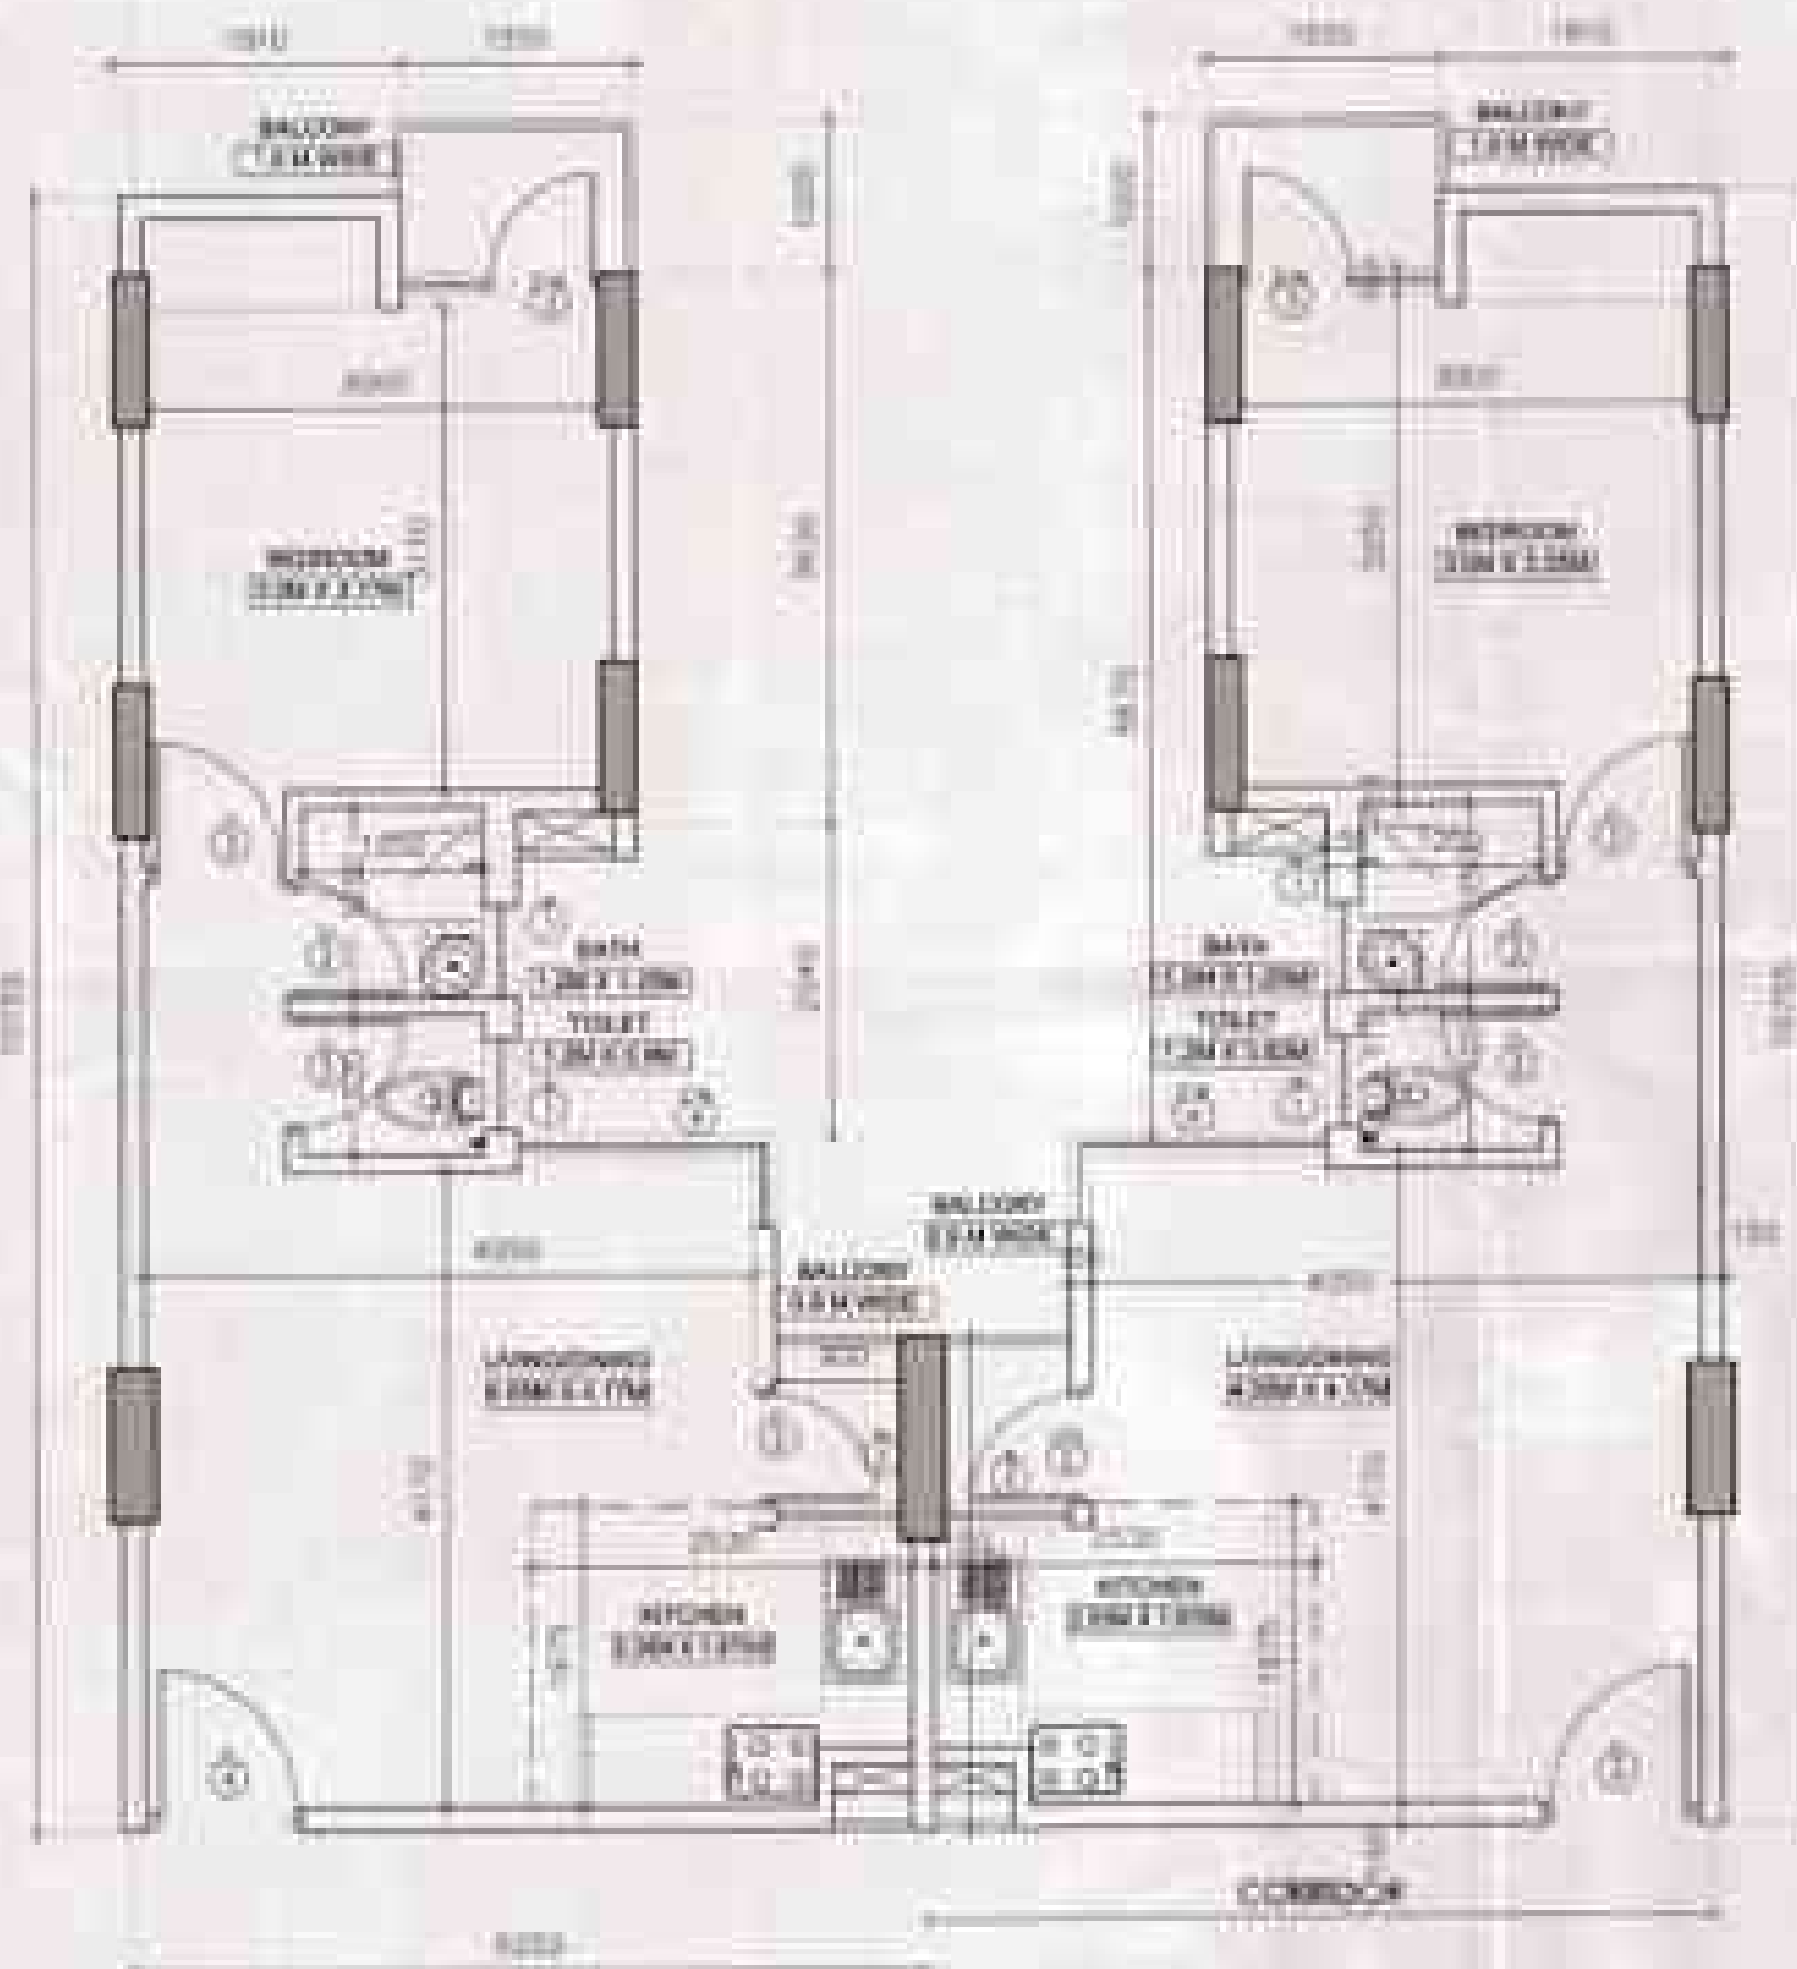


TYPE A1
ONE BEDROOM APARTMENT

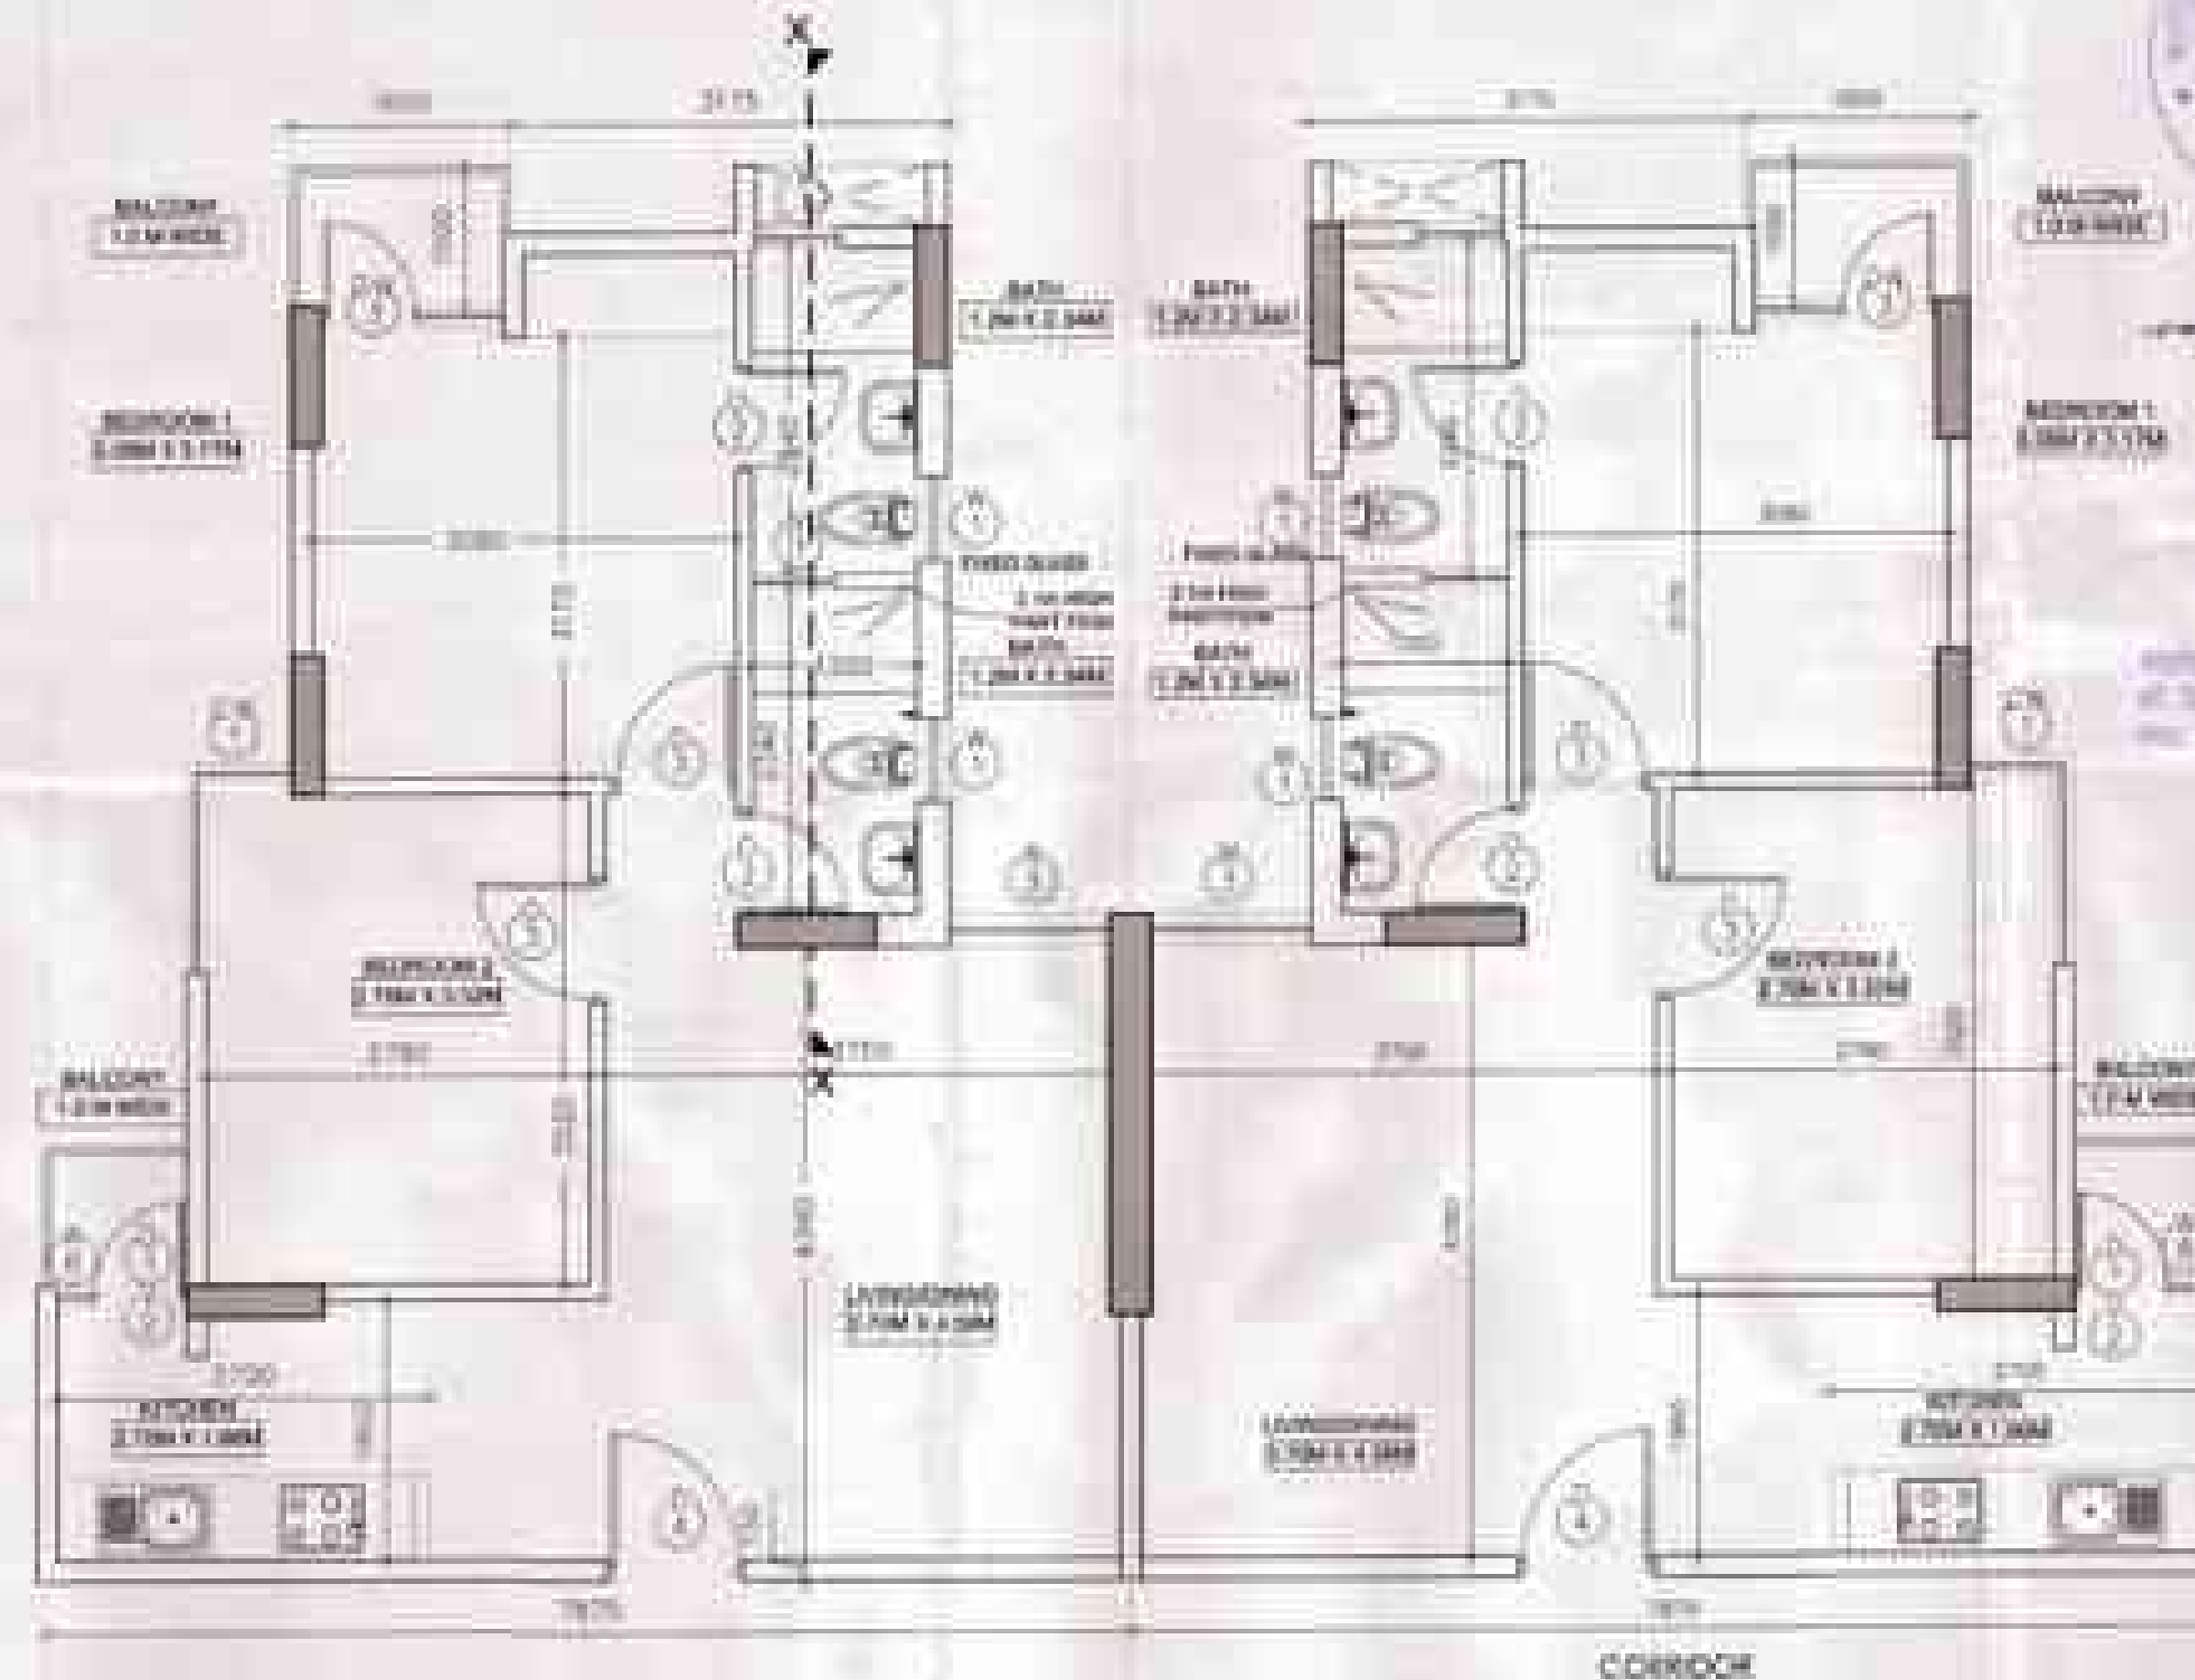


TYPE B1
TWO BEDROOM APARTMENT

TYPE B1 M
TWO BEDROOM APARTMENT

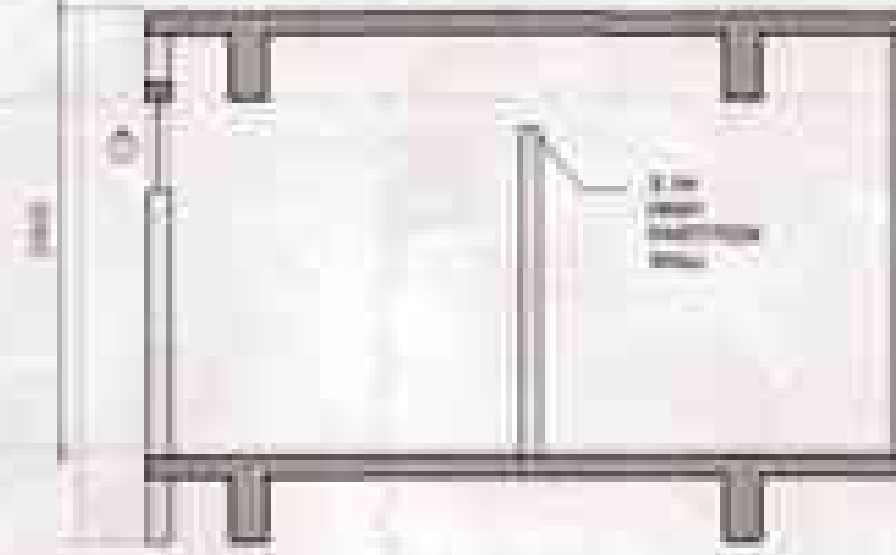

SECTION XX
SCALE 1:50

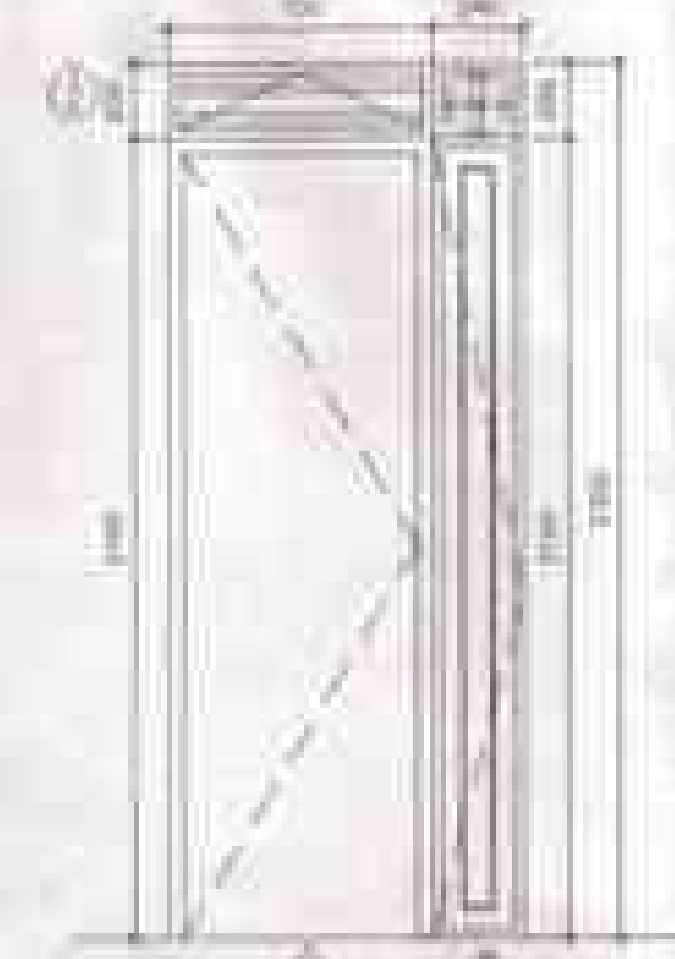

ELEVATION
SCALE 1:50
AREA OF OPENING
W1 + W2
+ 1.00m x 2.10m
+ 0.90m x 2.10m

