
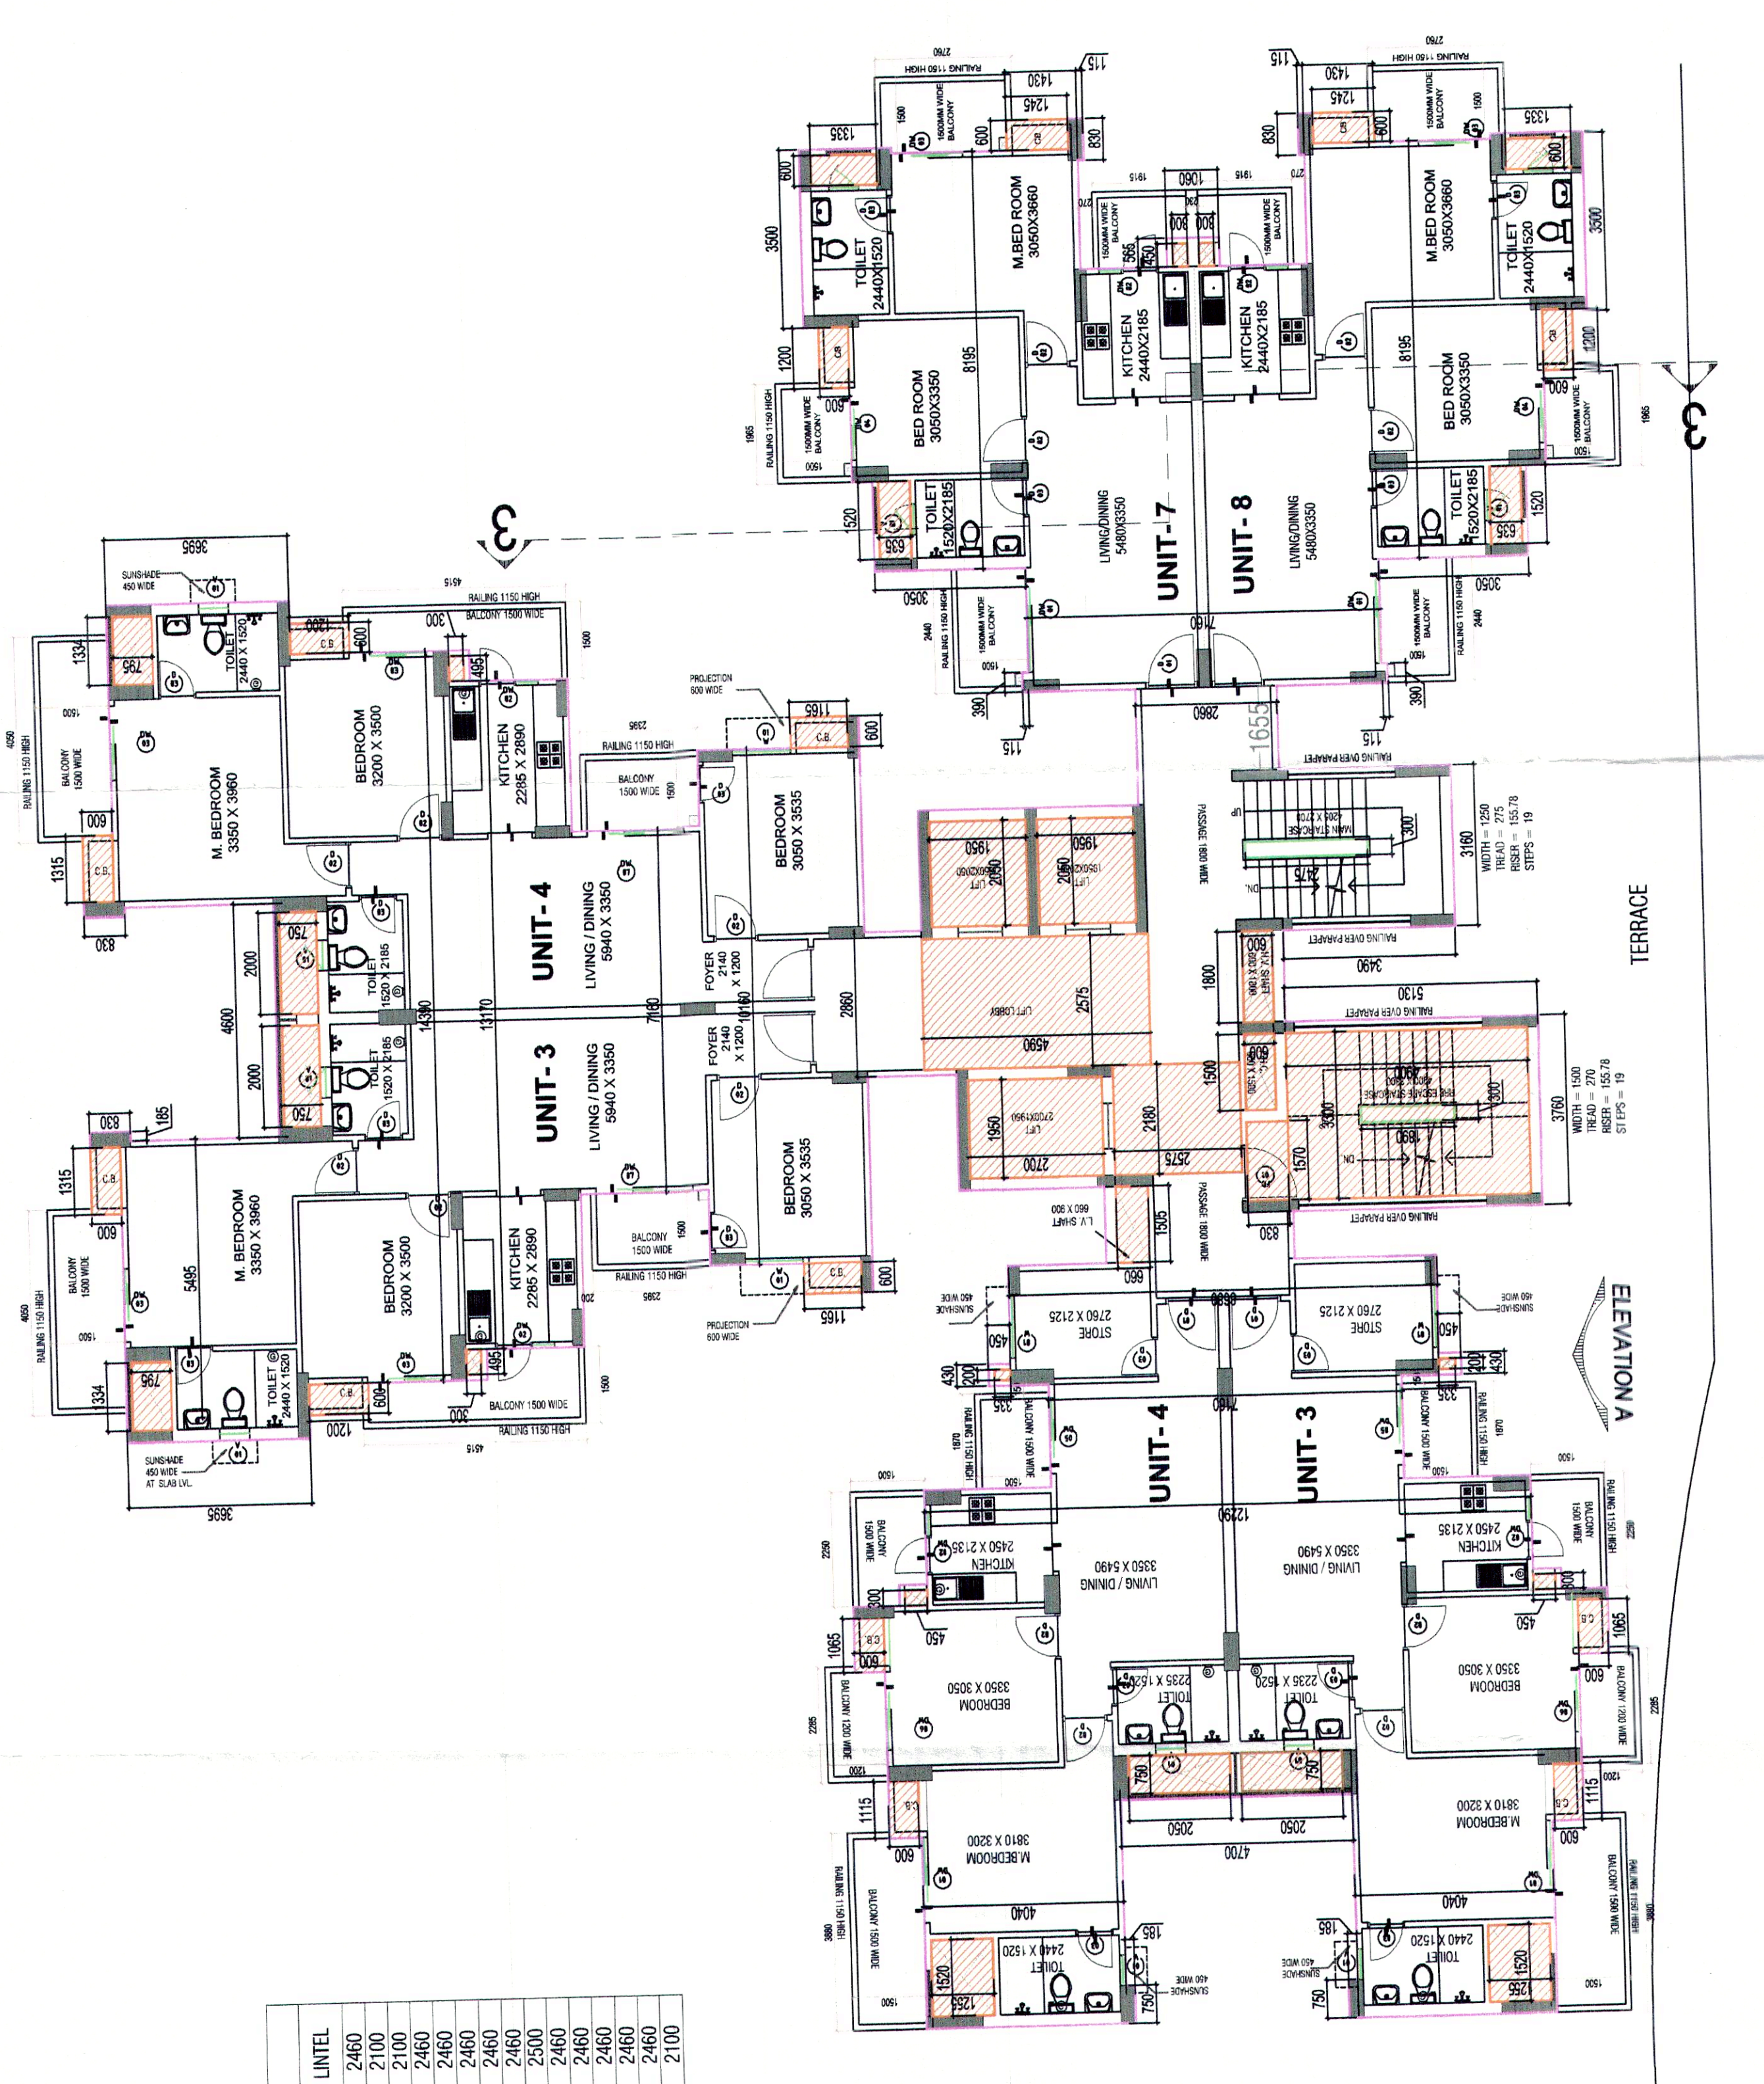


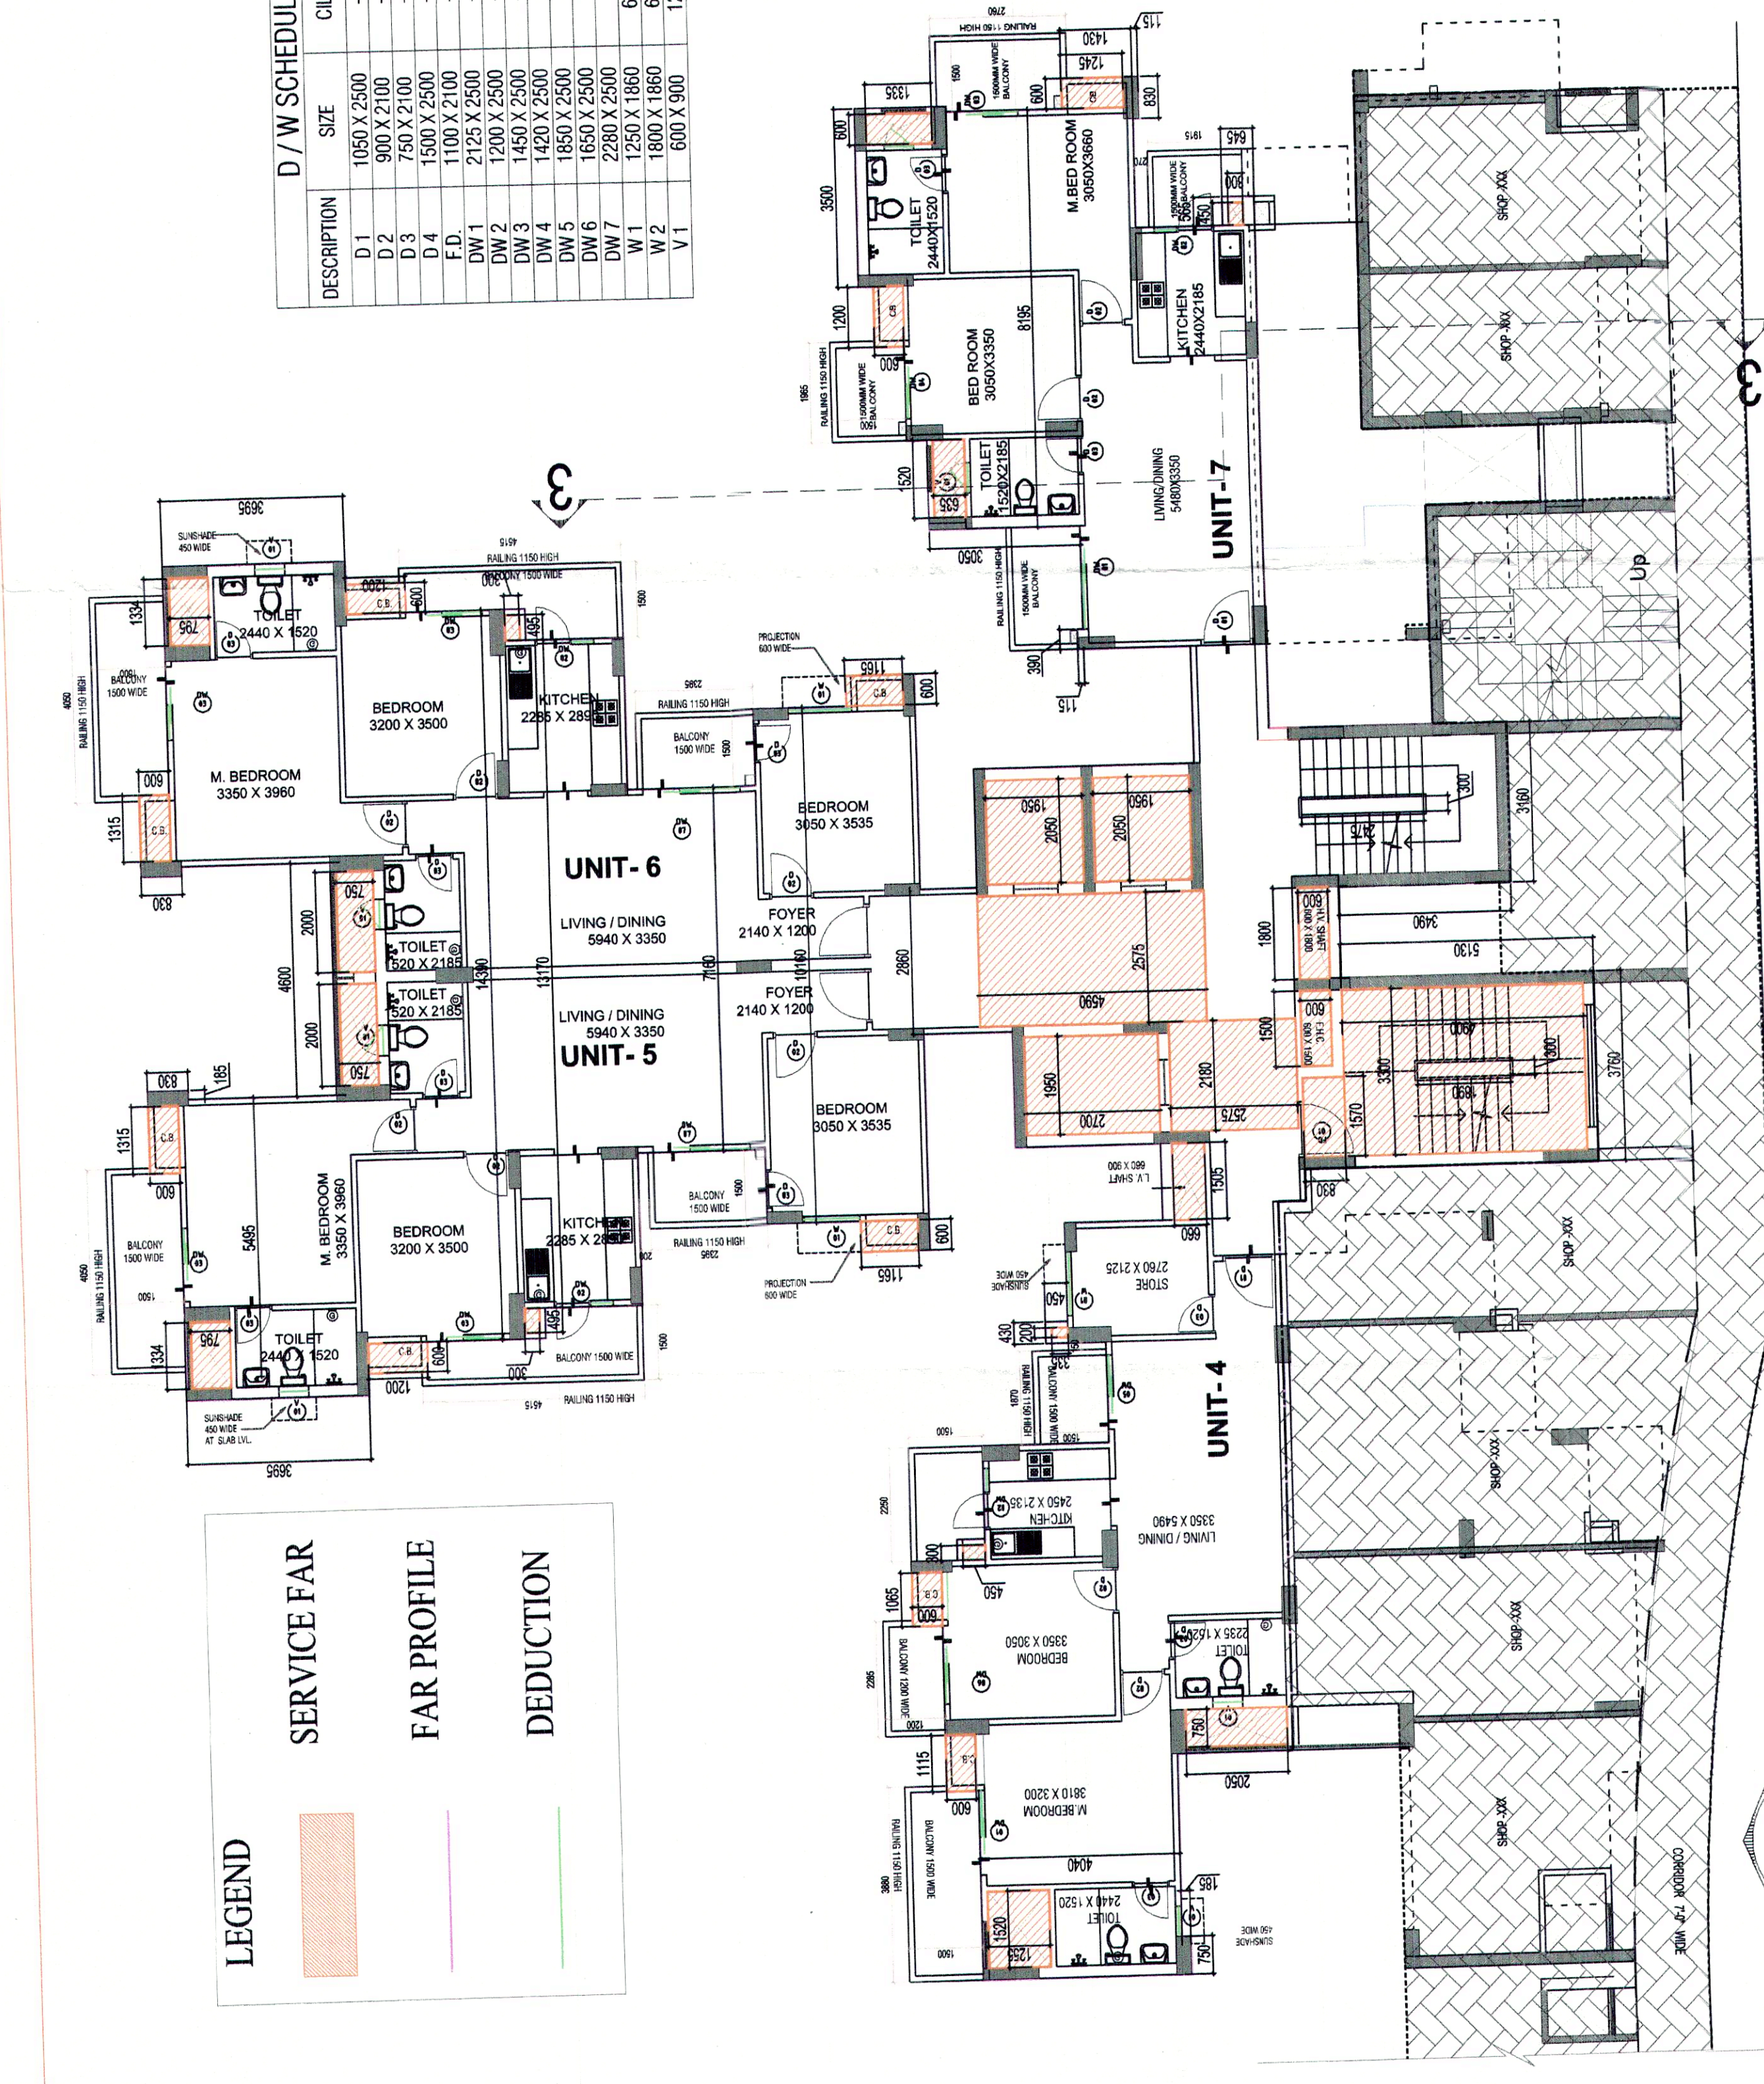

ELEVATION A

SECOND LEVEL PLAN

THIRD LEVEL PLAN

AREA DIAGRAM OF SECOND FLOOR

[illegible]


AREA OF SERVICES SHAFT /CUBBOARD /BAY /WINDOW (SECOND FLOOR)						
ITEM	L	X	B	X	NO.	SQ.MT
51	1.255	X	1.520	X	1	= 1.938
52	0.750	X	2.050	X	1	= 1.538
53	0.300	X	0.450	X	1	= 0.135
54	0.200	X	0.335	X	1	= 0.067
55	1.335	X	0.750	X	2	= 2.123
56	0.450	X	0.750	X	2	= 3.000
57	0.300	X	0.300	X	2	= 0.297
58	0.450	X	0.300	X	1	= 0.135
59	1.520	X	0.635	X	1	= 0.965
510	1.335	X	0.600	X	1	= 0.801
511	0.600	X	1.800	X	1	= 1.080
512	0.600	X	1.500	X	1	= 0.900
513	0.660	X	1.505	X	1	= 0.993
6B1	1.115	X	0.600	X	1	= 0.669
6B2	1.065	X	0.600	X	2	= 0.639
6B3	1.200	X	0.600	X	2	= 1.440
6B4	1.200	X	0.600	X	2	= 1.578
6B5	1.205	X	0.600	X	1	= 0.747
6B6	1.200	X	0.600	X	1	= 0.720
TOTAL AREA (A2)						19.734

AREA OF LIFT WELL (SECOND FLOOR)						
ITEM	L	X	B	X	NO.	SQ.MT
1	1.950	X	2.050	X	2	= 7.995
12	1.950	X	2.700	X	2	= 5.265
TOTAL AREA (A3)						13.260

AREA OF LIFT LOBBY (SECOND FLOOR)						
ITEM	L	X	B	X	NO.	SQ.MT
1B1	2.275	X	2.180	X	1	= 5.614
1B2	2.275	X	4.590	X	1	= 11.819
TOTAL AREA (A4)						17.433

AREA OF FIRE STAIRCASE (SECOND FLOOR)						
ITEM	L	X	B	X	NO.	SQ.MT
F51	3.900	X	4.900	X	1	= 16.716
F52	0.680	X	1.570	X	1	= 1.303
TOTAL AREA (A5)						17.473

AREA OF REDUCTION (SECOND FLOOR)						
ITEM	L	X	B	X	NO.	SQ.MT
D1	1.890	X	0.300	X	1	= 0.567
D2	2.475	X	0.300	X	1	= 0.743
TOTAL AREA (A6)						1.310

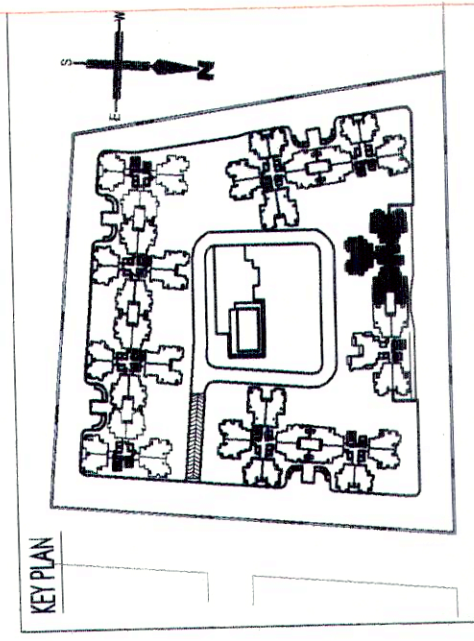[illegible]

Architects

grom

GRAN P. MATHUR AND ASSOCIATES (P) LTD.
C-55, East Of Kailash, New Delhi-110065
T: 011-46969959 / F: 011-46969912
E: grom@gromdelhi.in / W: www.gromindia.com

ARCHITECTS
& PLANNERS

Owner
SOUTAIRE INFRA HOME Pvt.
Ltd.
D-835, NEW FRIENDS COLONY,
NEW DELHI

Project title
NEW DEFINT.
PROPOSED GROUP HOUSING AT
GH-3 (GC/3K) SECTOR:- 16-C
GREATER NOIDA

Drawing Title	PLANS & AREA CALCULATIONS TOWER-A
Author	STRUCTURAL DRAWING

Stamp:	SUBMISSION DRAWING	
OWNER'S SIGN	ARCHITECT'S SIGN	

Date:	FEB-2015	1:00	GPM/SUB-104B
Score:	Drawing No. A No R05769		

FAR AREA FOR SECOND FLOOR				FAR AREA FOR THIRD FLOOR				FAR AREA FOR FOURTH FLOOR				FAR AREA FOR FIFTH FLOOR				FAR AREA FOR SIXTH FLOOR													
A1		A2		A3		A4		A5		A6		A7		A8		A9		A10											
422.643	-	117.734	-	13.260	-	17.433	-	17.473	-	1.310	-	353.433	-	17.473	-	17.473	-	17.473	-										
TOTAL FAR AREA				=				=				=				=													
TOTAL FAR AREA																													
AREA OF 10% SERVICE FAR ON SECOND FLOOR										AREA OF 10% SERVICE FAR ON THIRD FLOOR										AREA OF 10% SERVICE FAR ON FOURTH FLOOR									
A2		A3		A4		A5		A6		A7		A8		A9		A10		A11											
33.724	+	13.260	+	17.433	+	17.473	+	17.473	+	17.473	+	17.473	+	17.473	+	17.473	+	17.473	+										
TOTAL 15% OF SERVICE FAR AREA										TOTAL 15% OF SERVICE FAR AREA										TOTAL 15% OF SERVICE FAR AREA									
=										=										=									
SQ.MT.										SQ.MT.										SQ.MT.									