

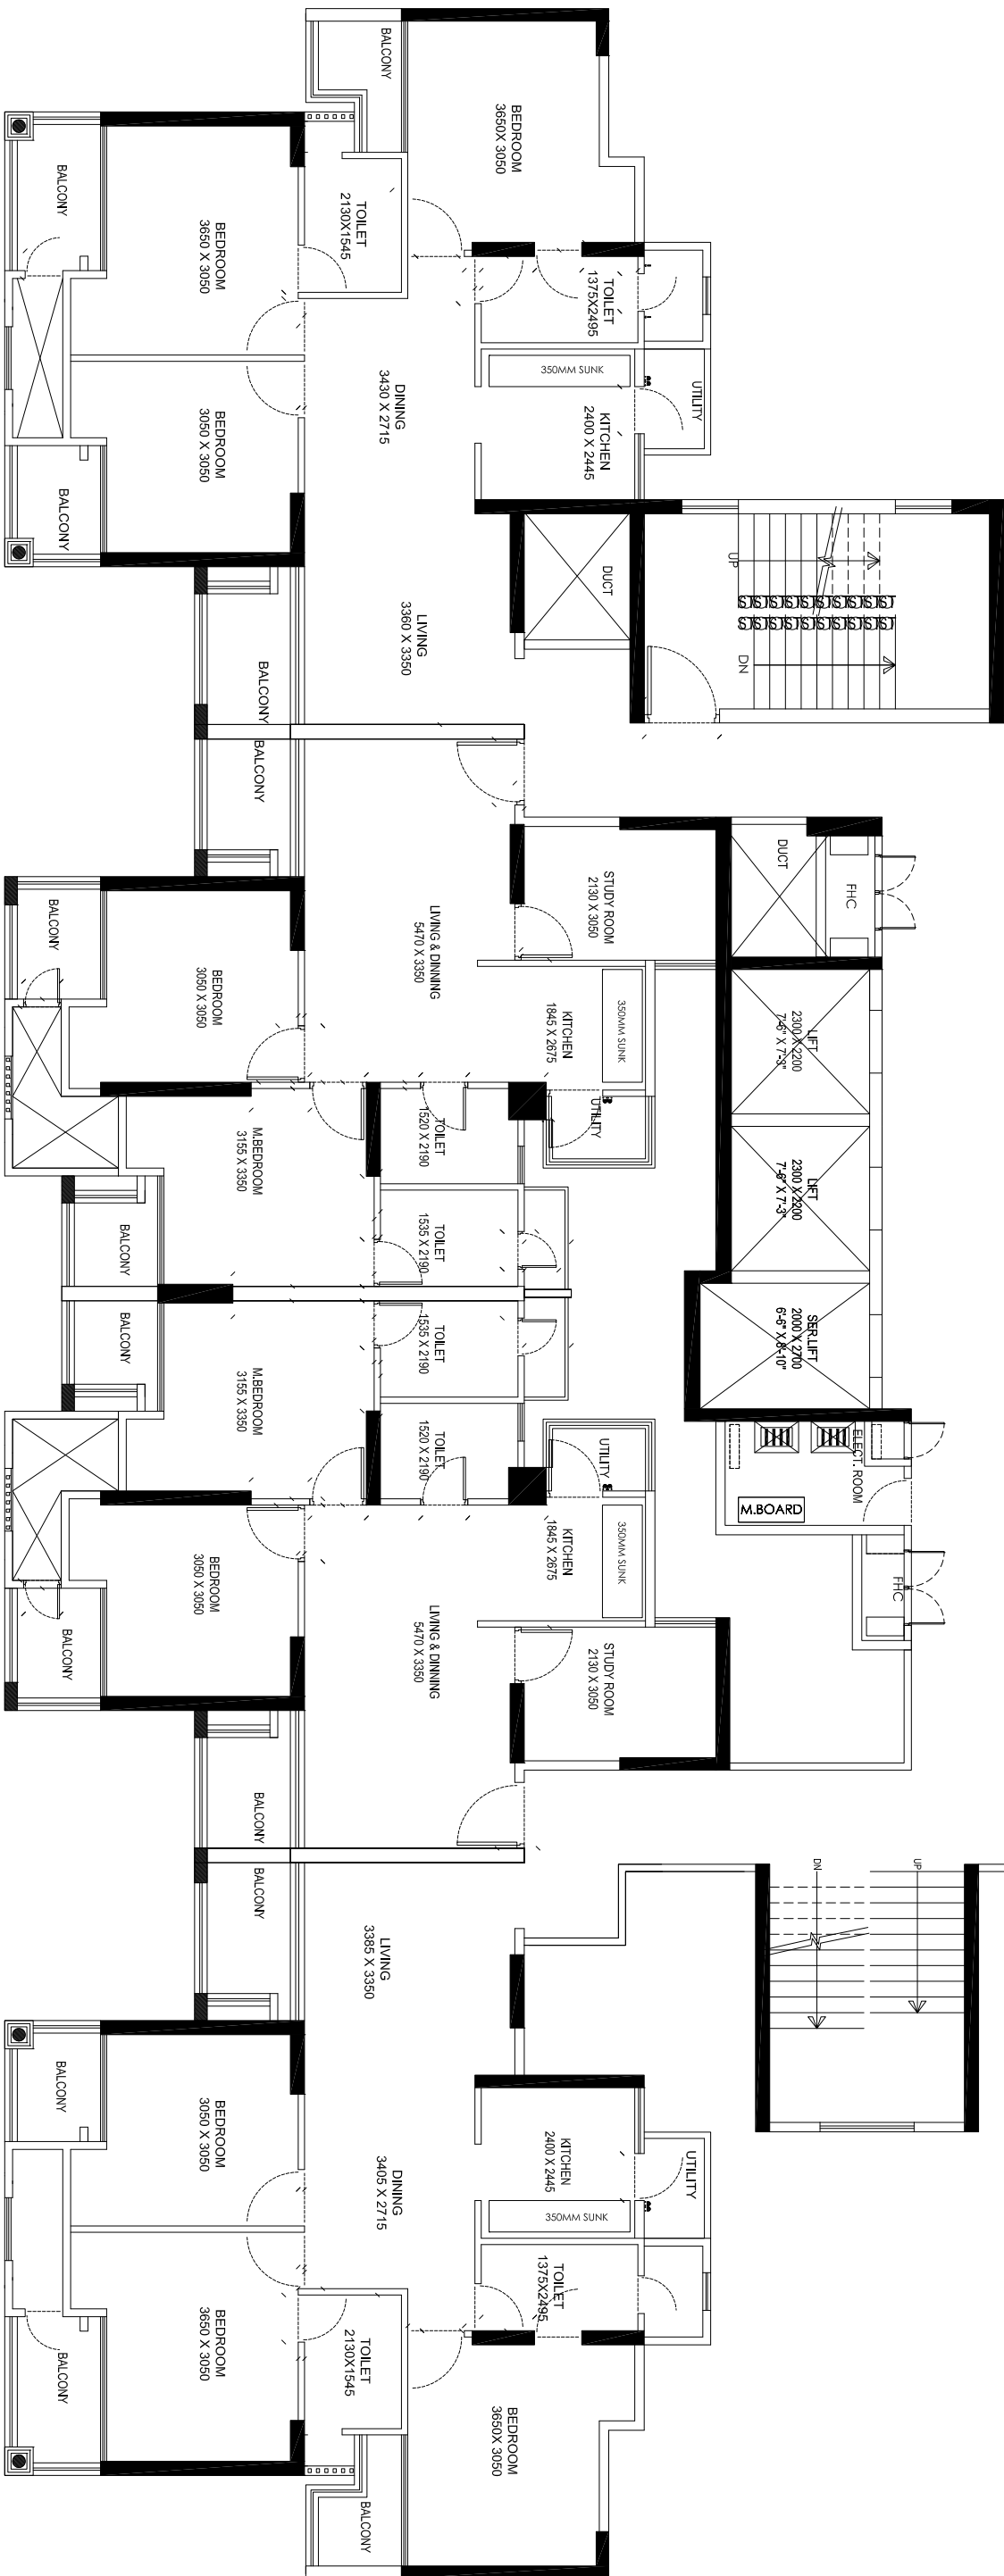


(2nd,4th,6th,8th,10th,12th,14th,  
16th,18th, 20th & 22nd floor plan)  
TOWER - TA1, TA2


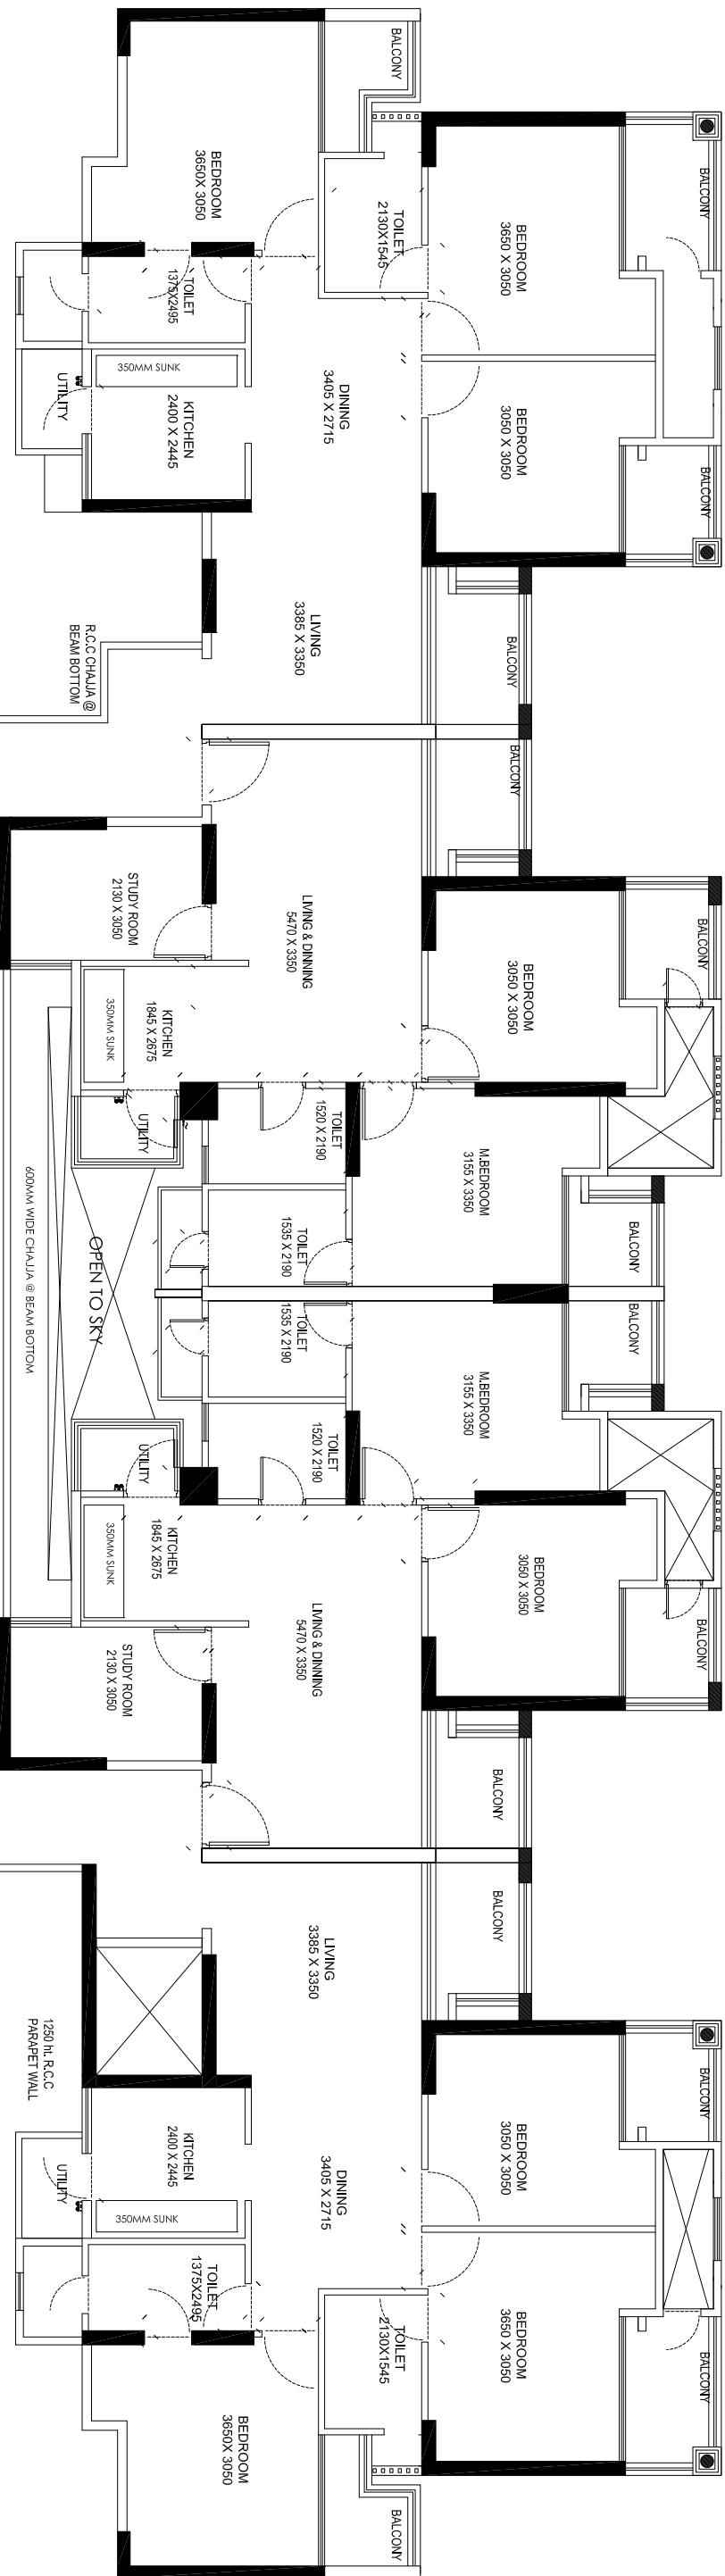


TYP. 5th, 9th, 13th, 17th & 21st  
TOWER - TA1, TA2


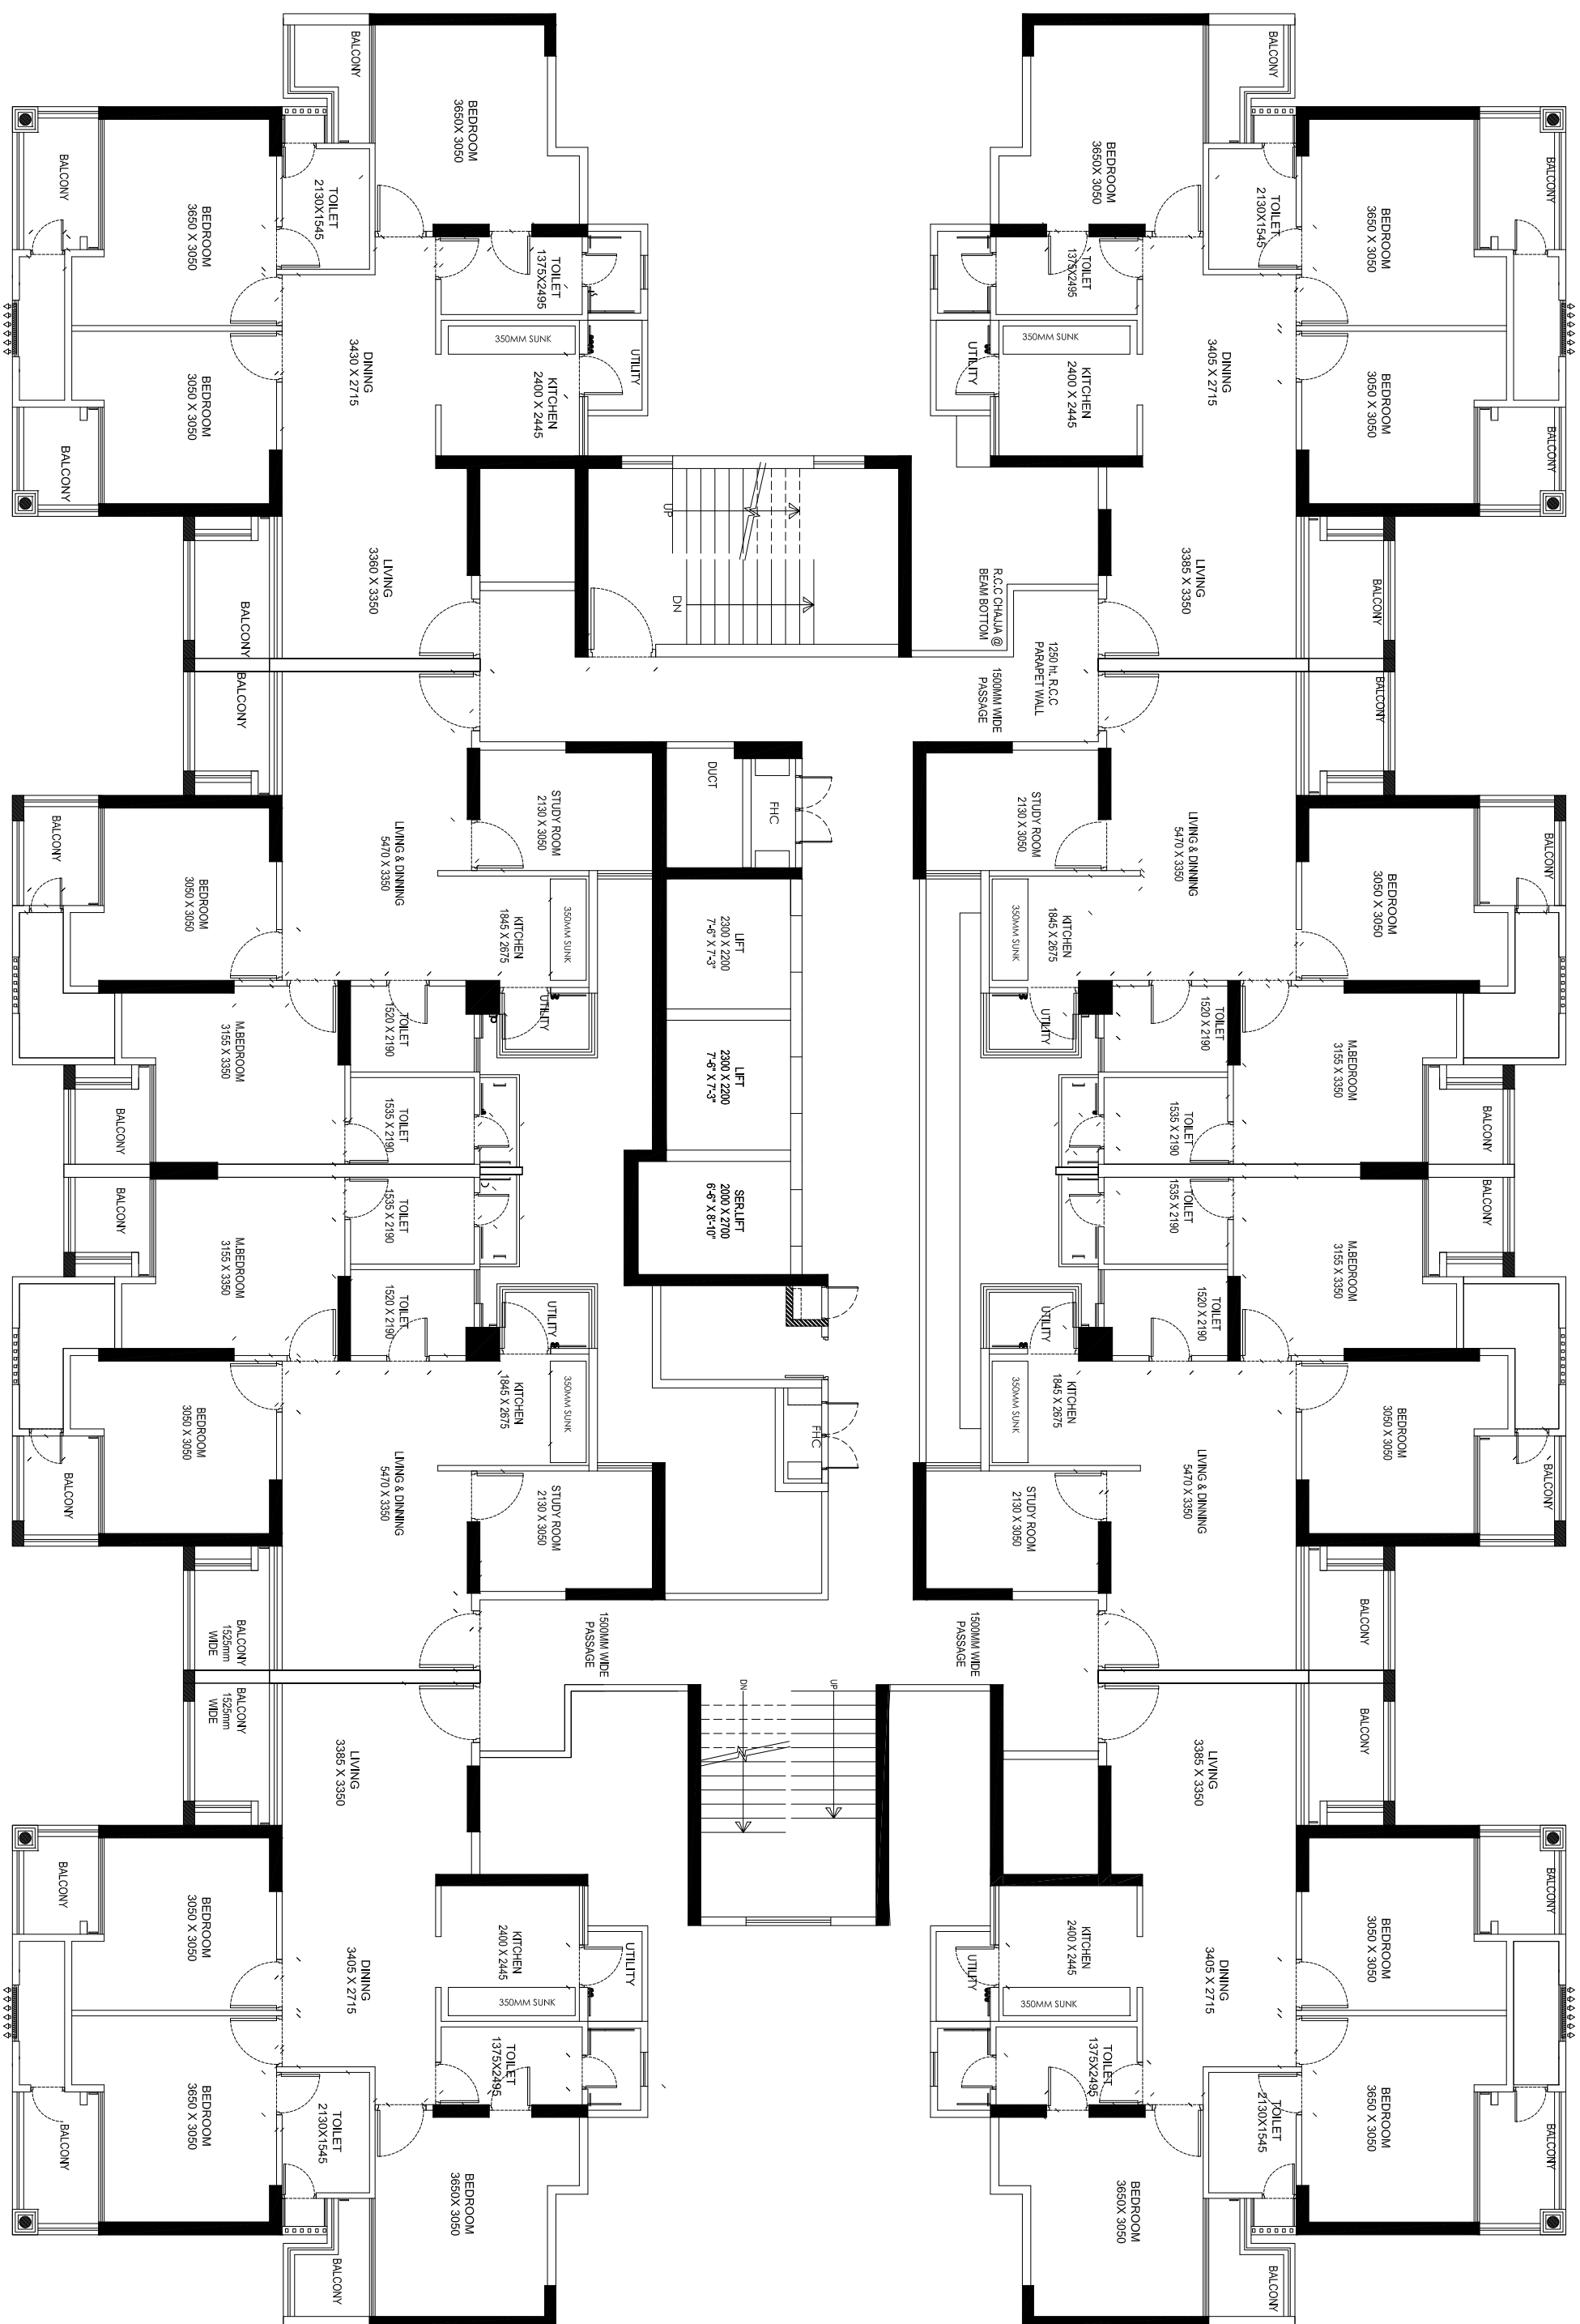


TYP. 7th, 11th 15th & 19th.

## TA1 & TA2

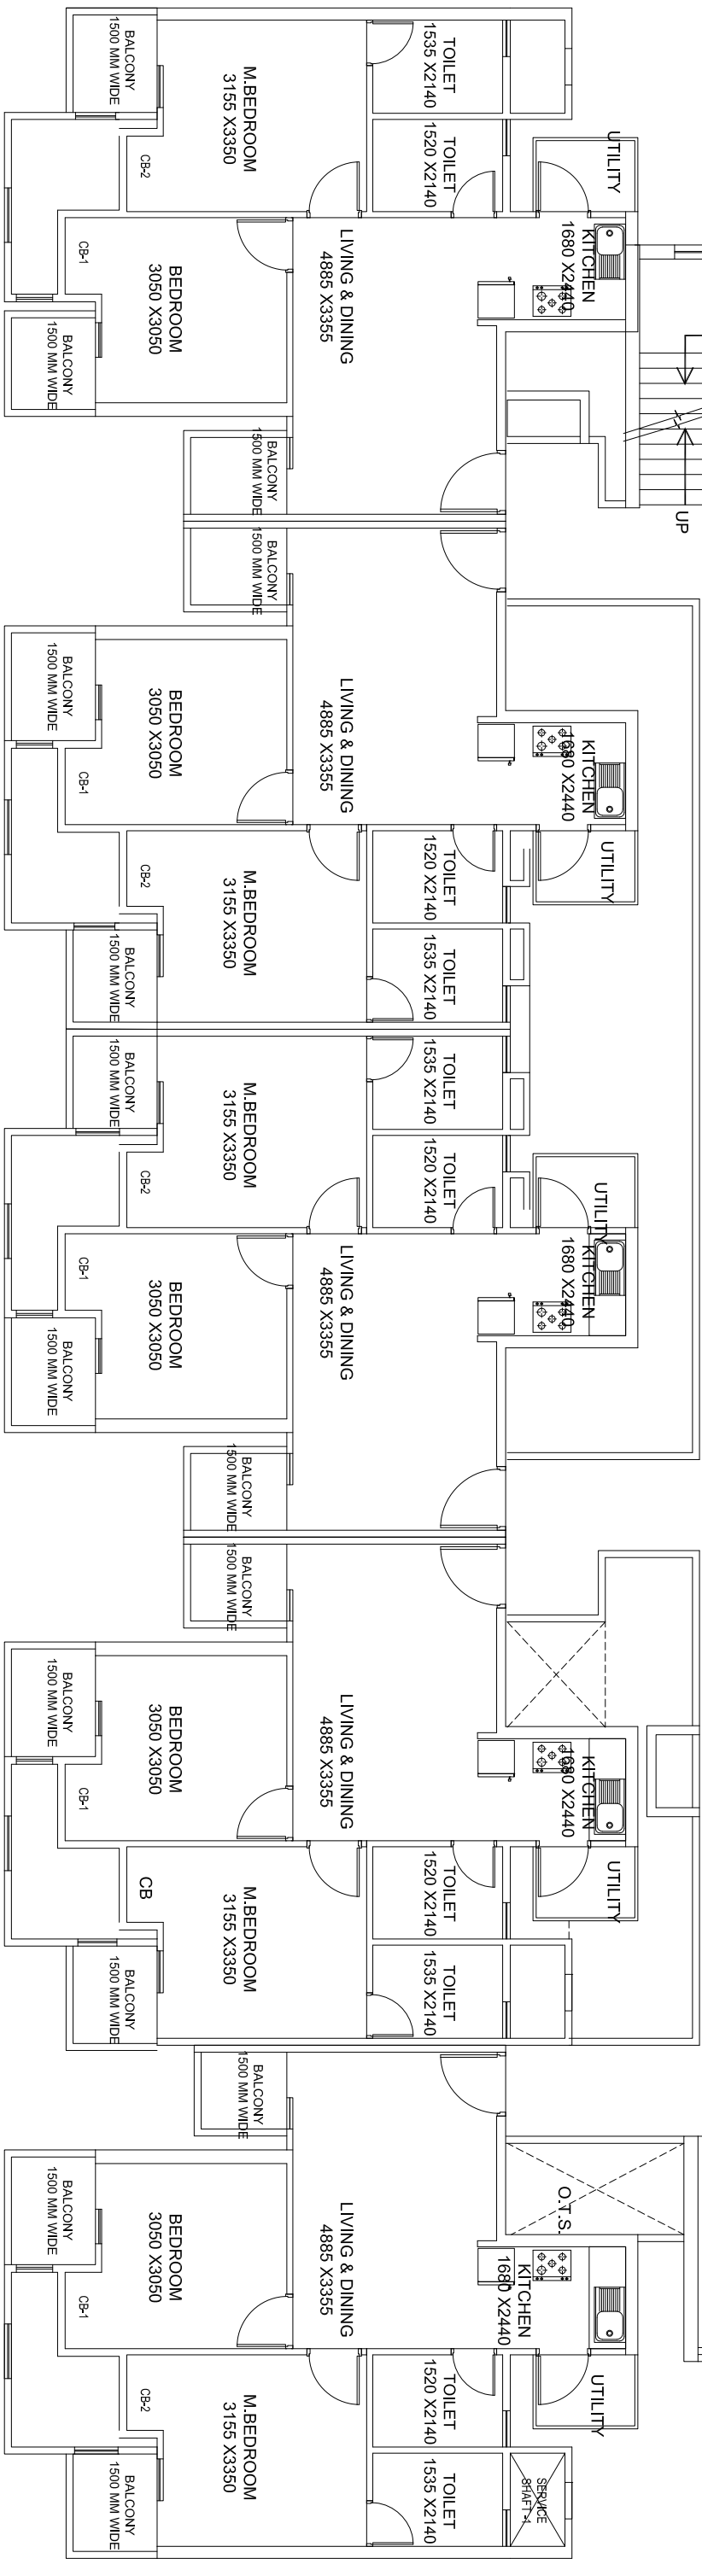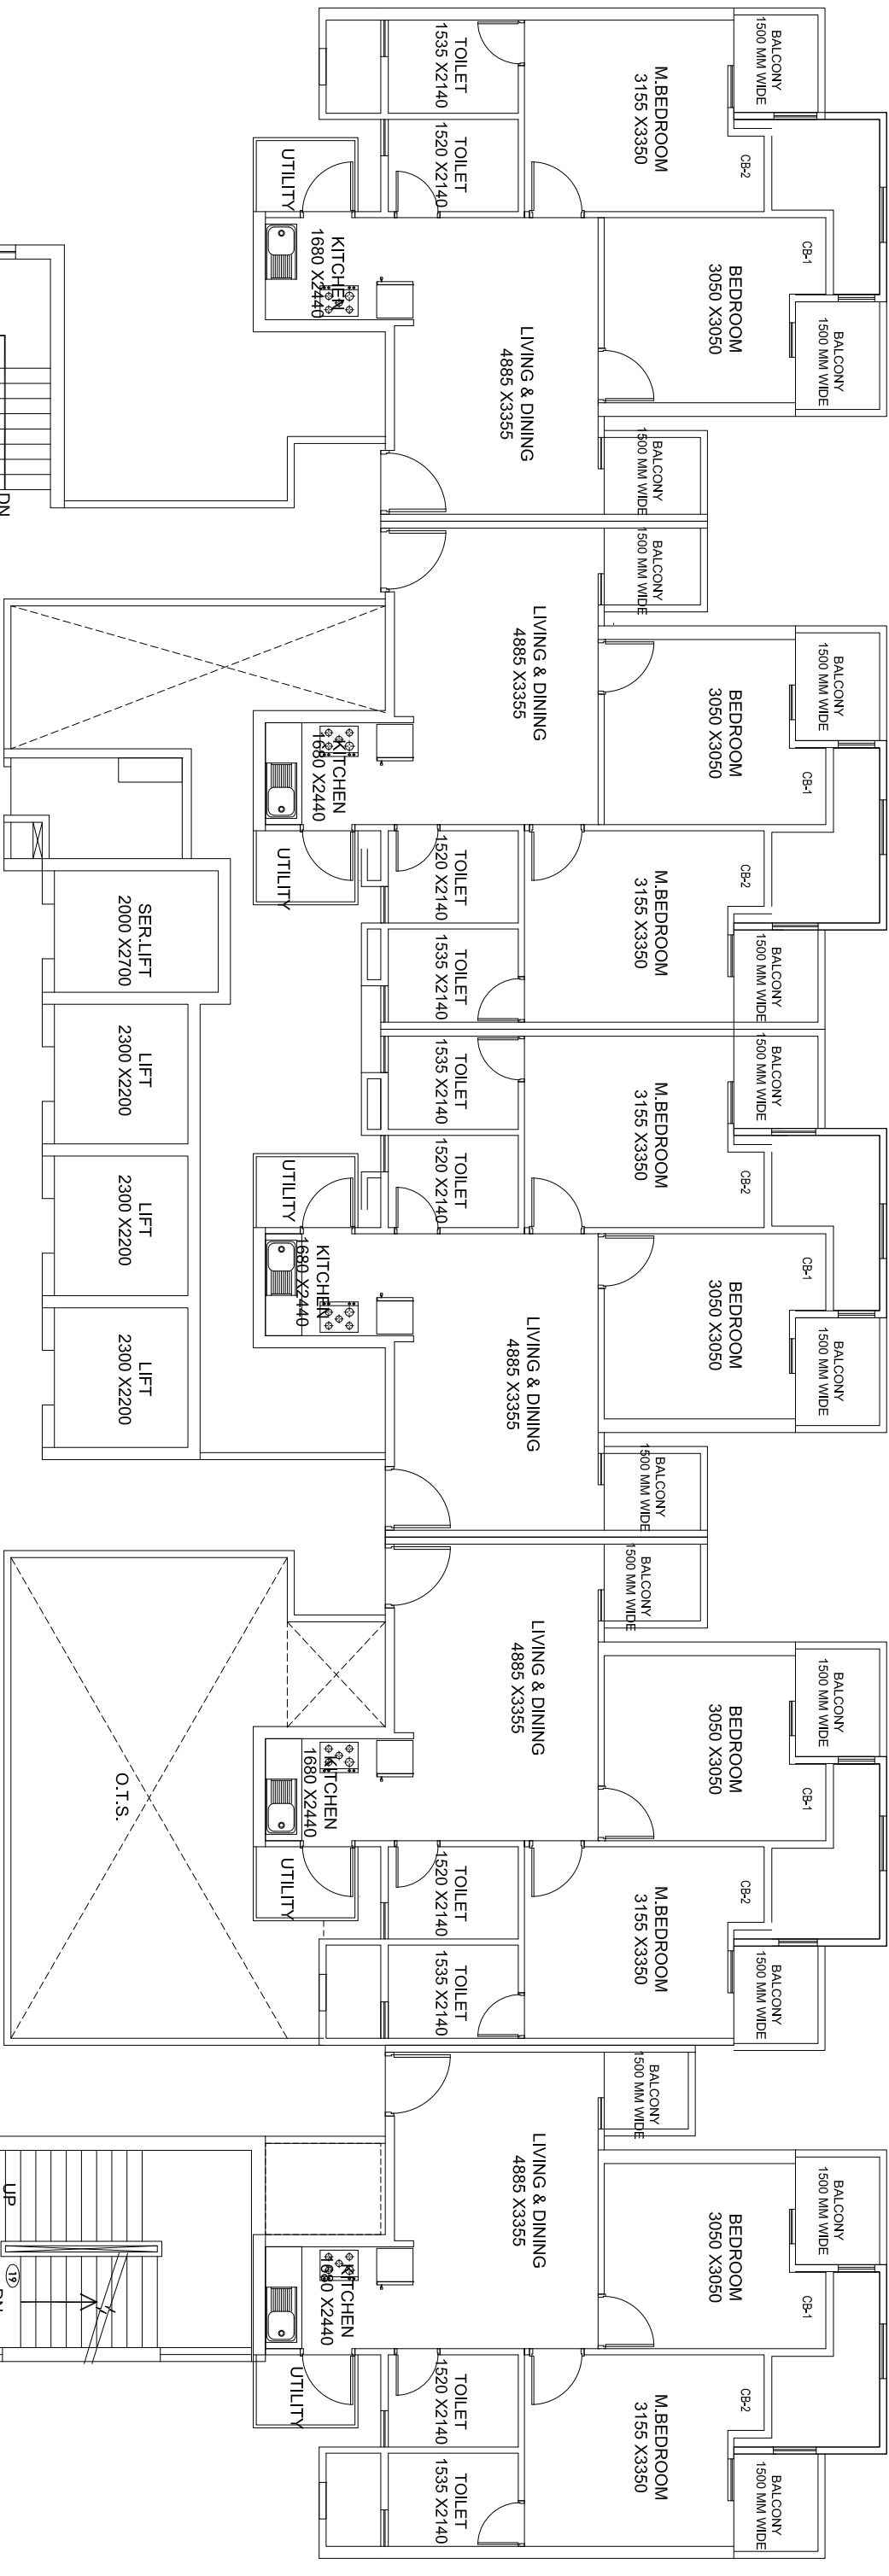

TOWER TB1 (TYPICAL FLOOR PLAN )

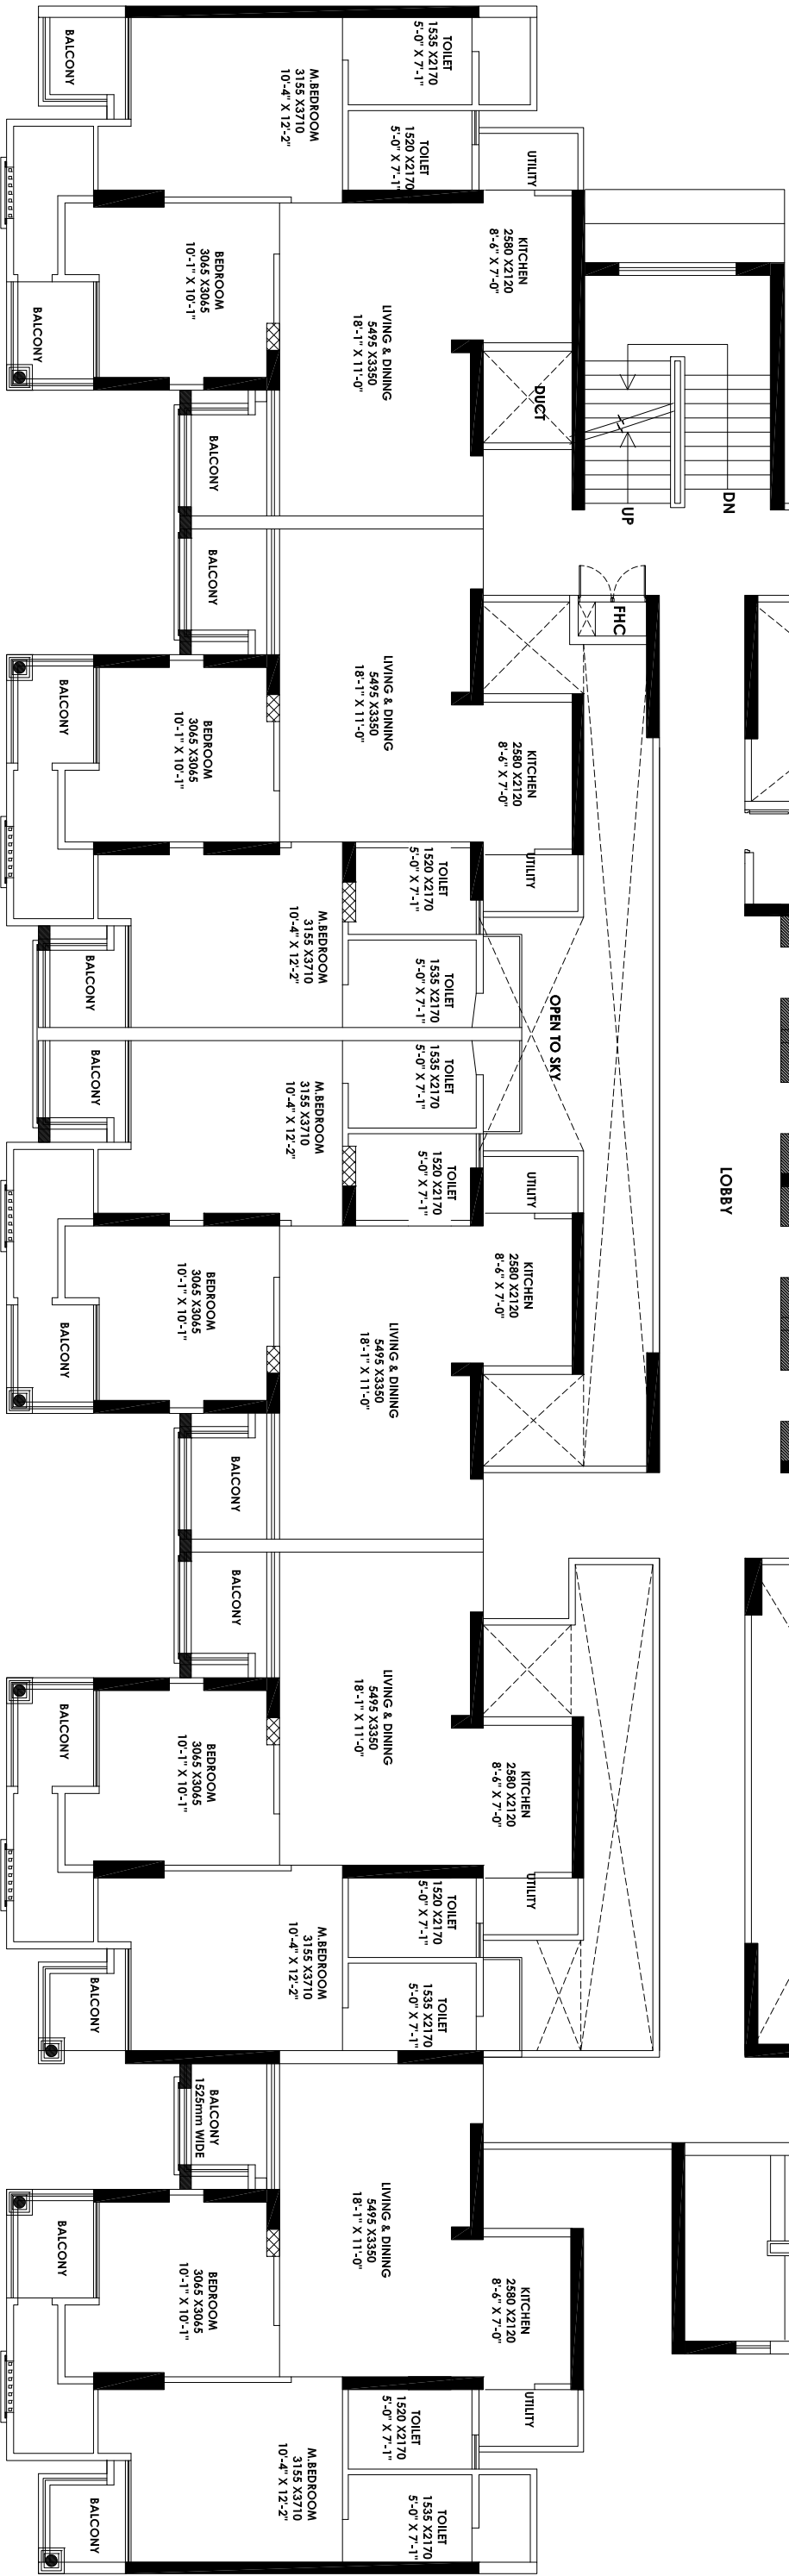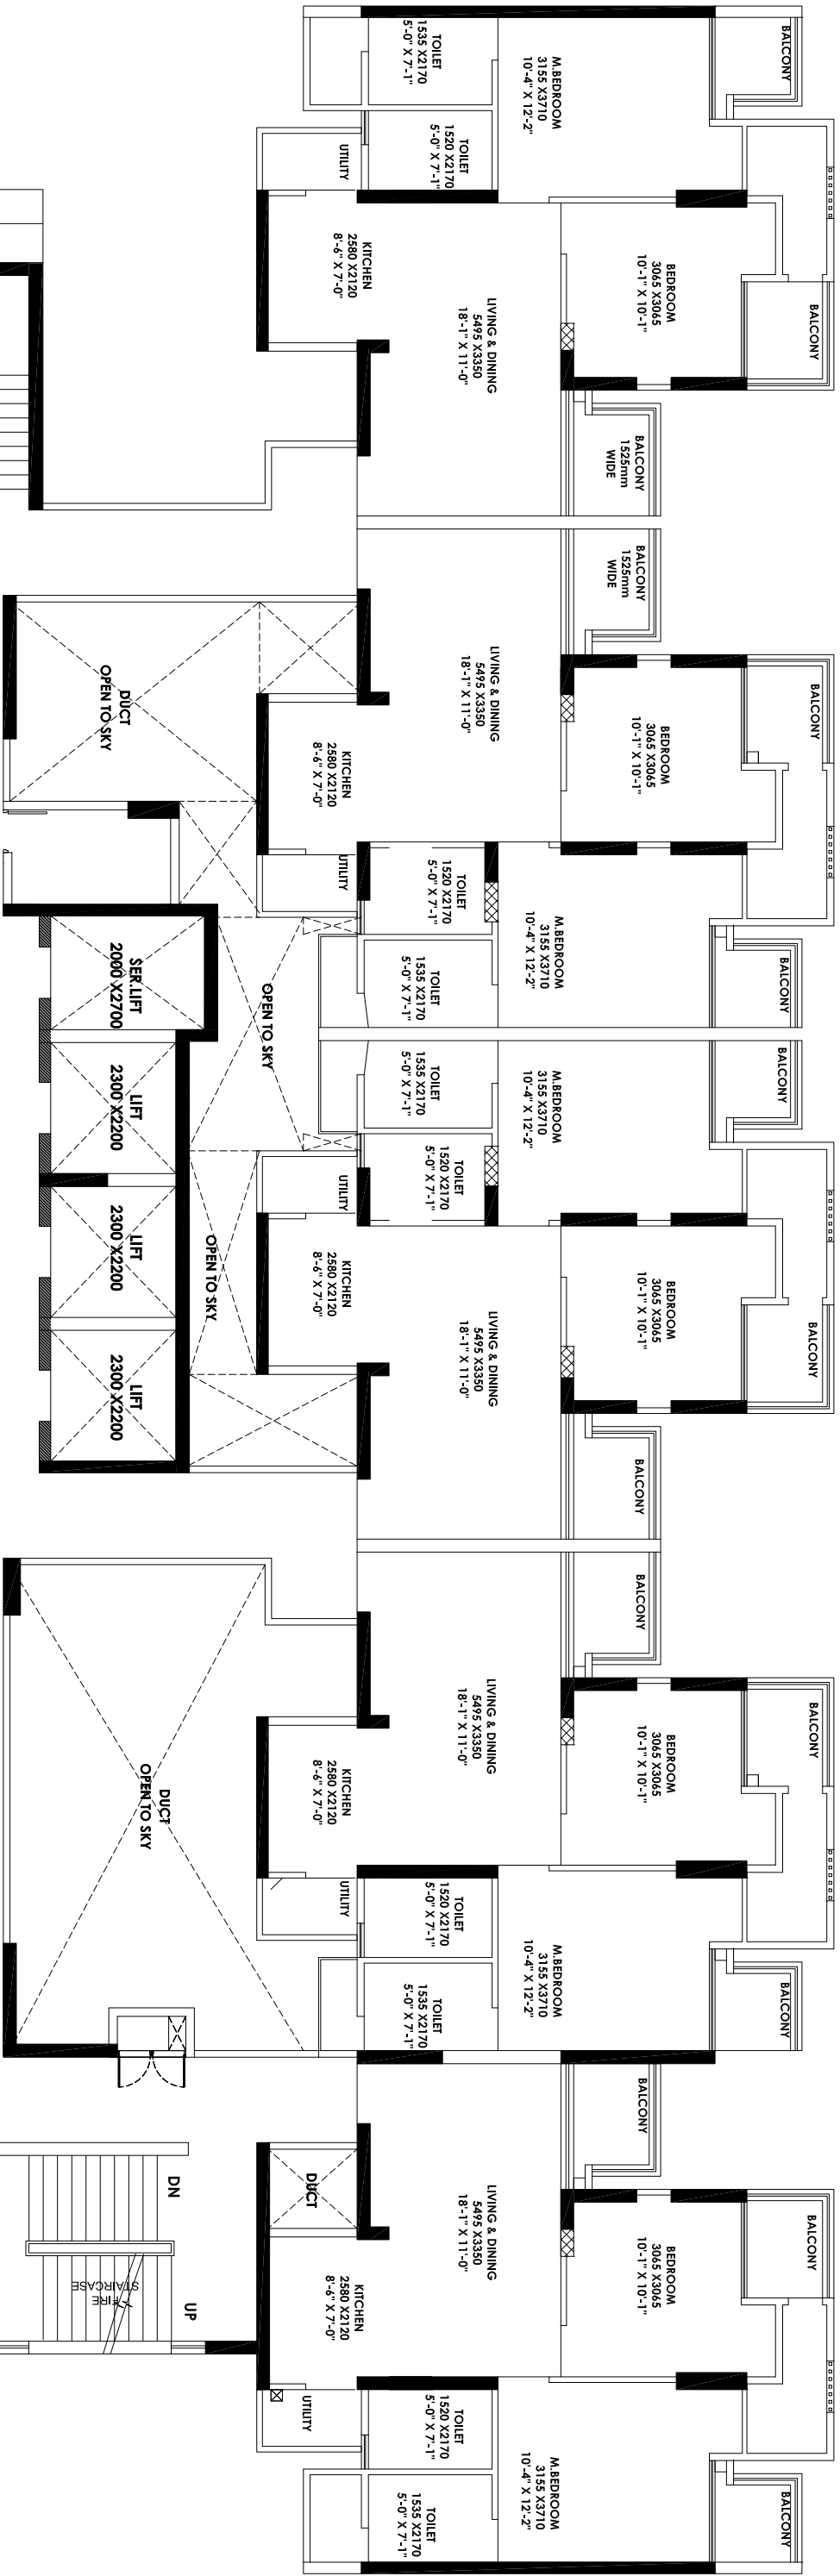

TOWER - TB3