



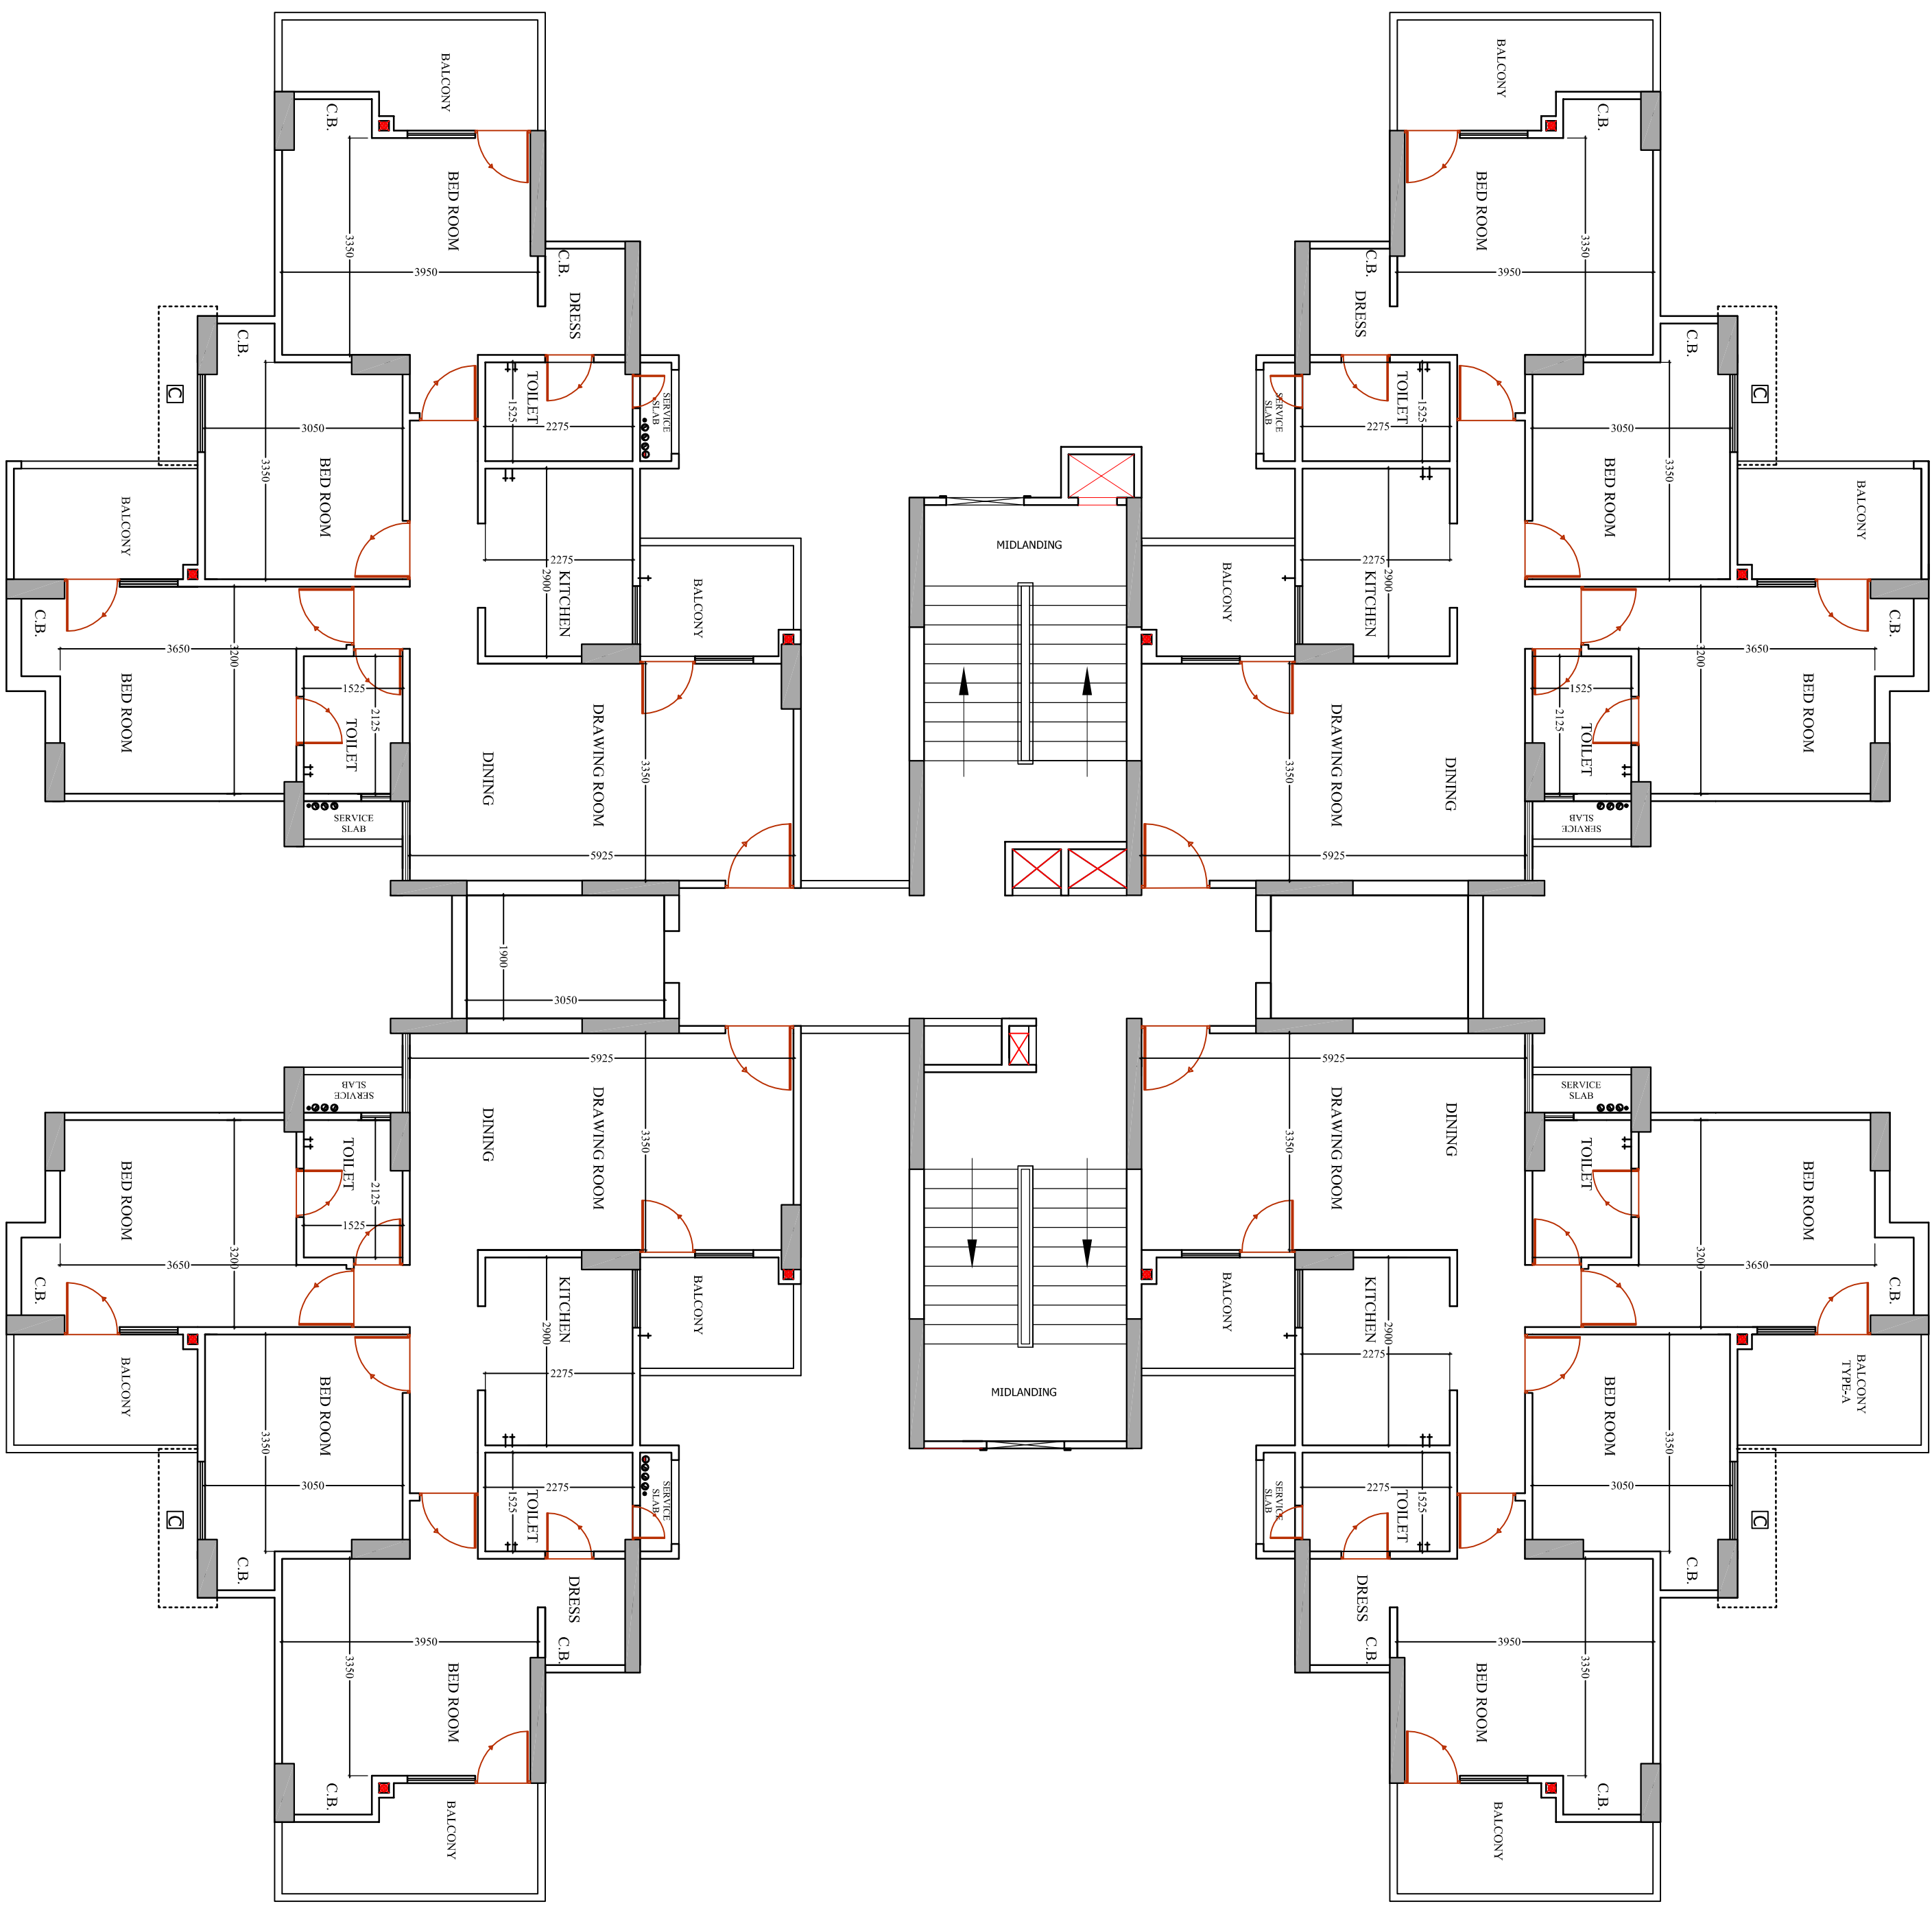


TOWER -B2
TYPICAL FLOOR PLAN

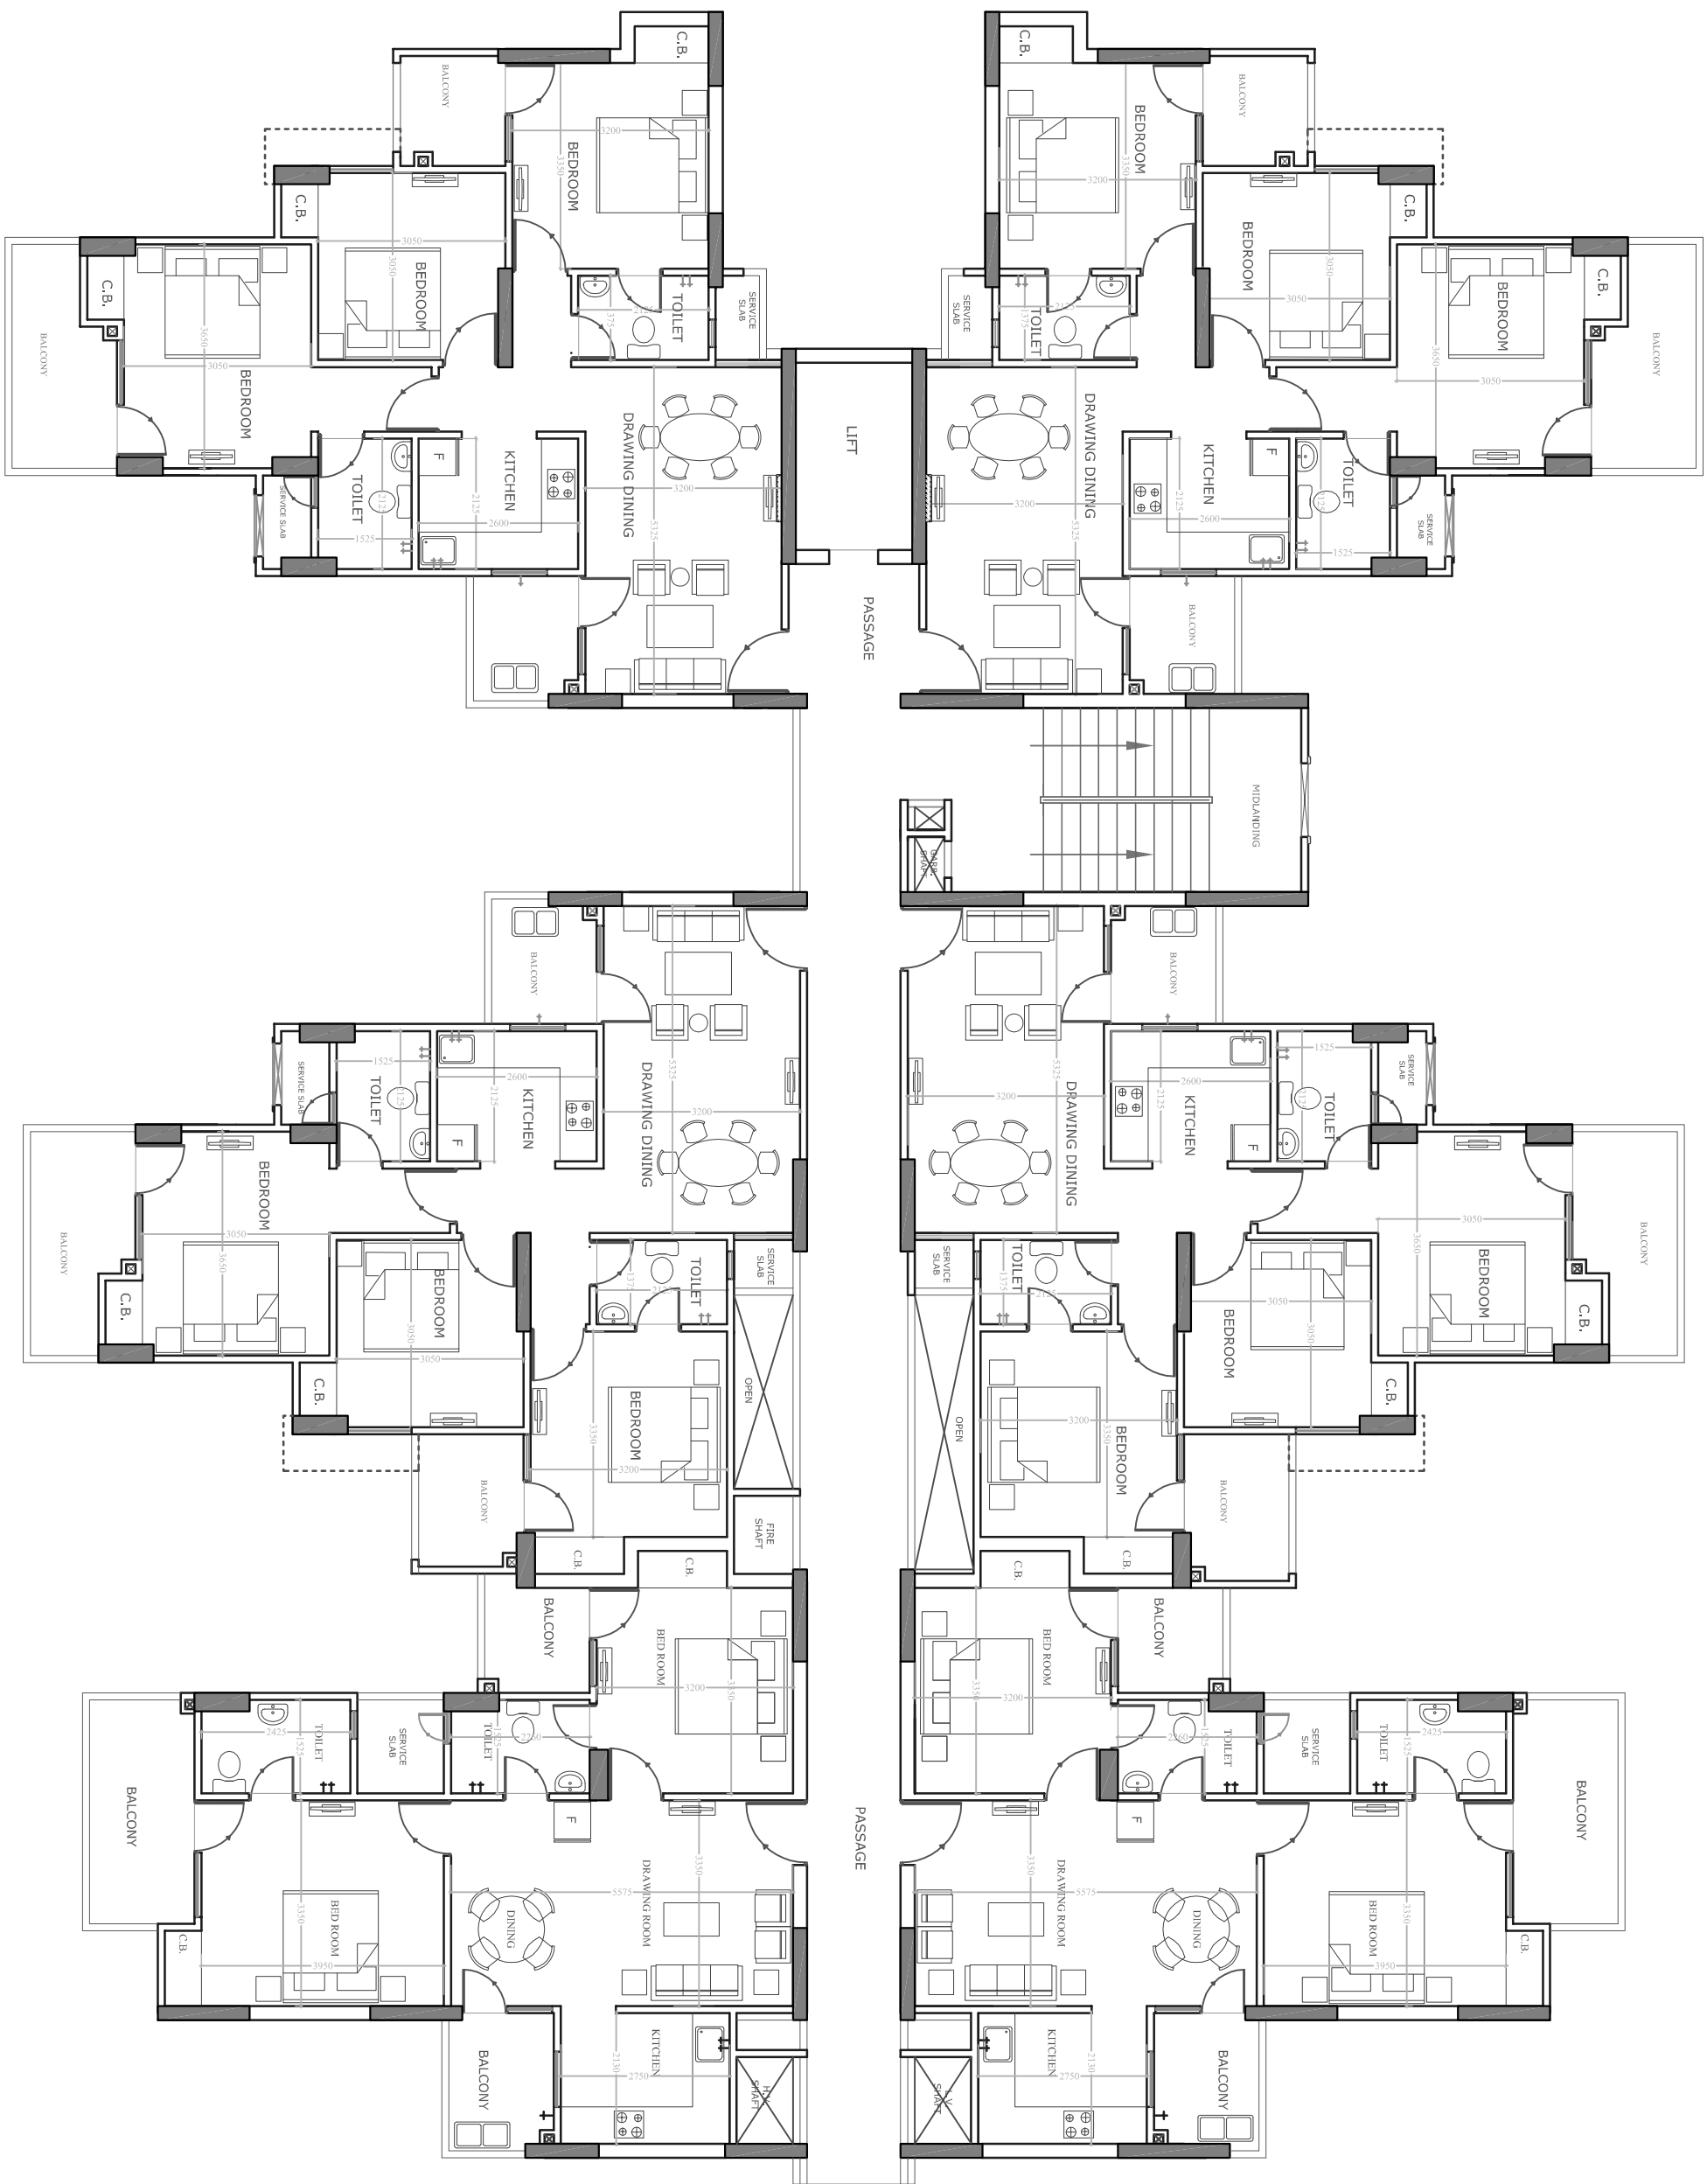


TOWER-D2
TYPICAL FLOOR PLAN




TOWER-S3A
TYPICAL FLOOR PLAN

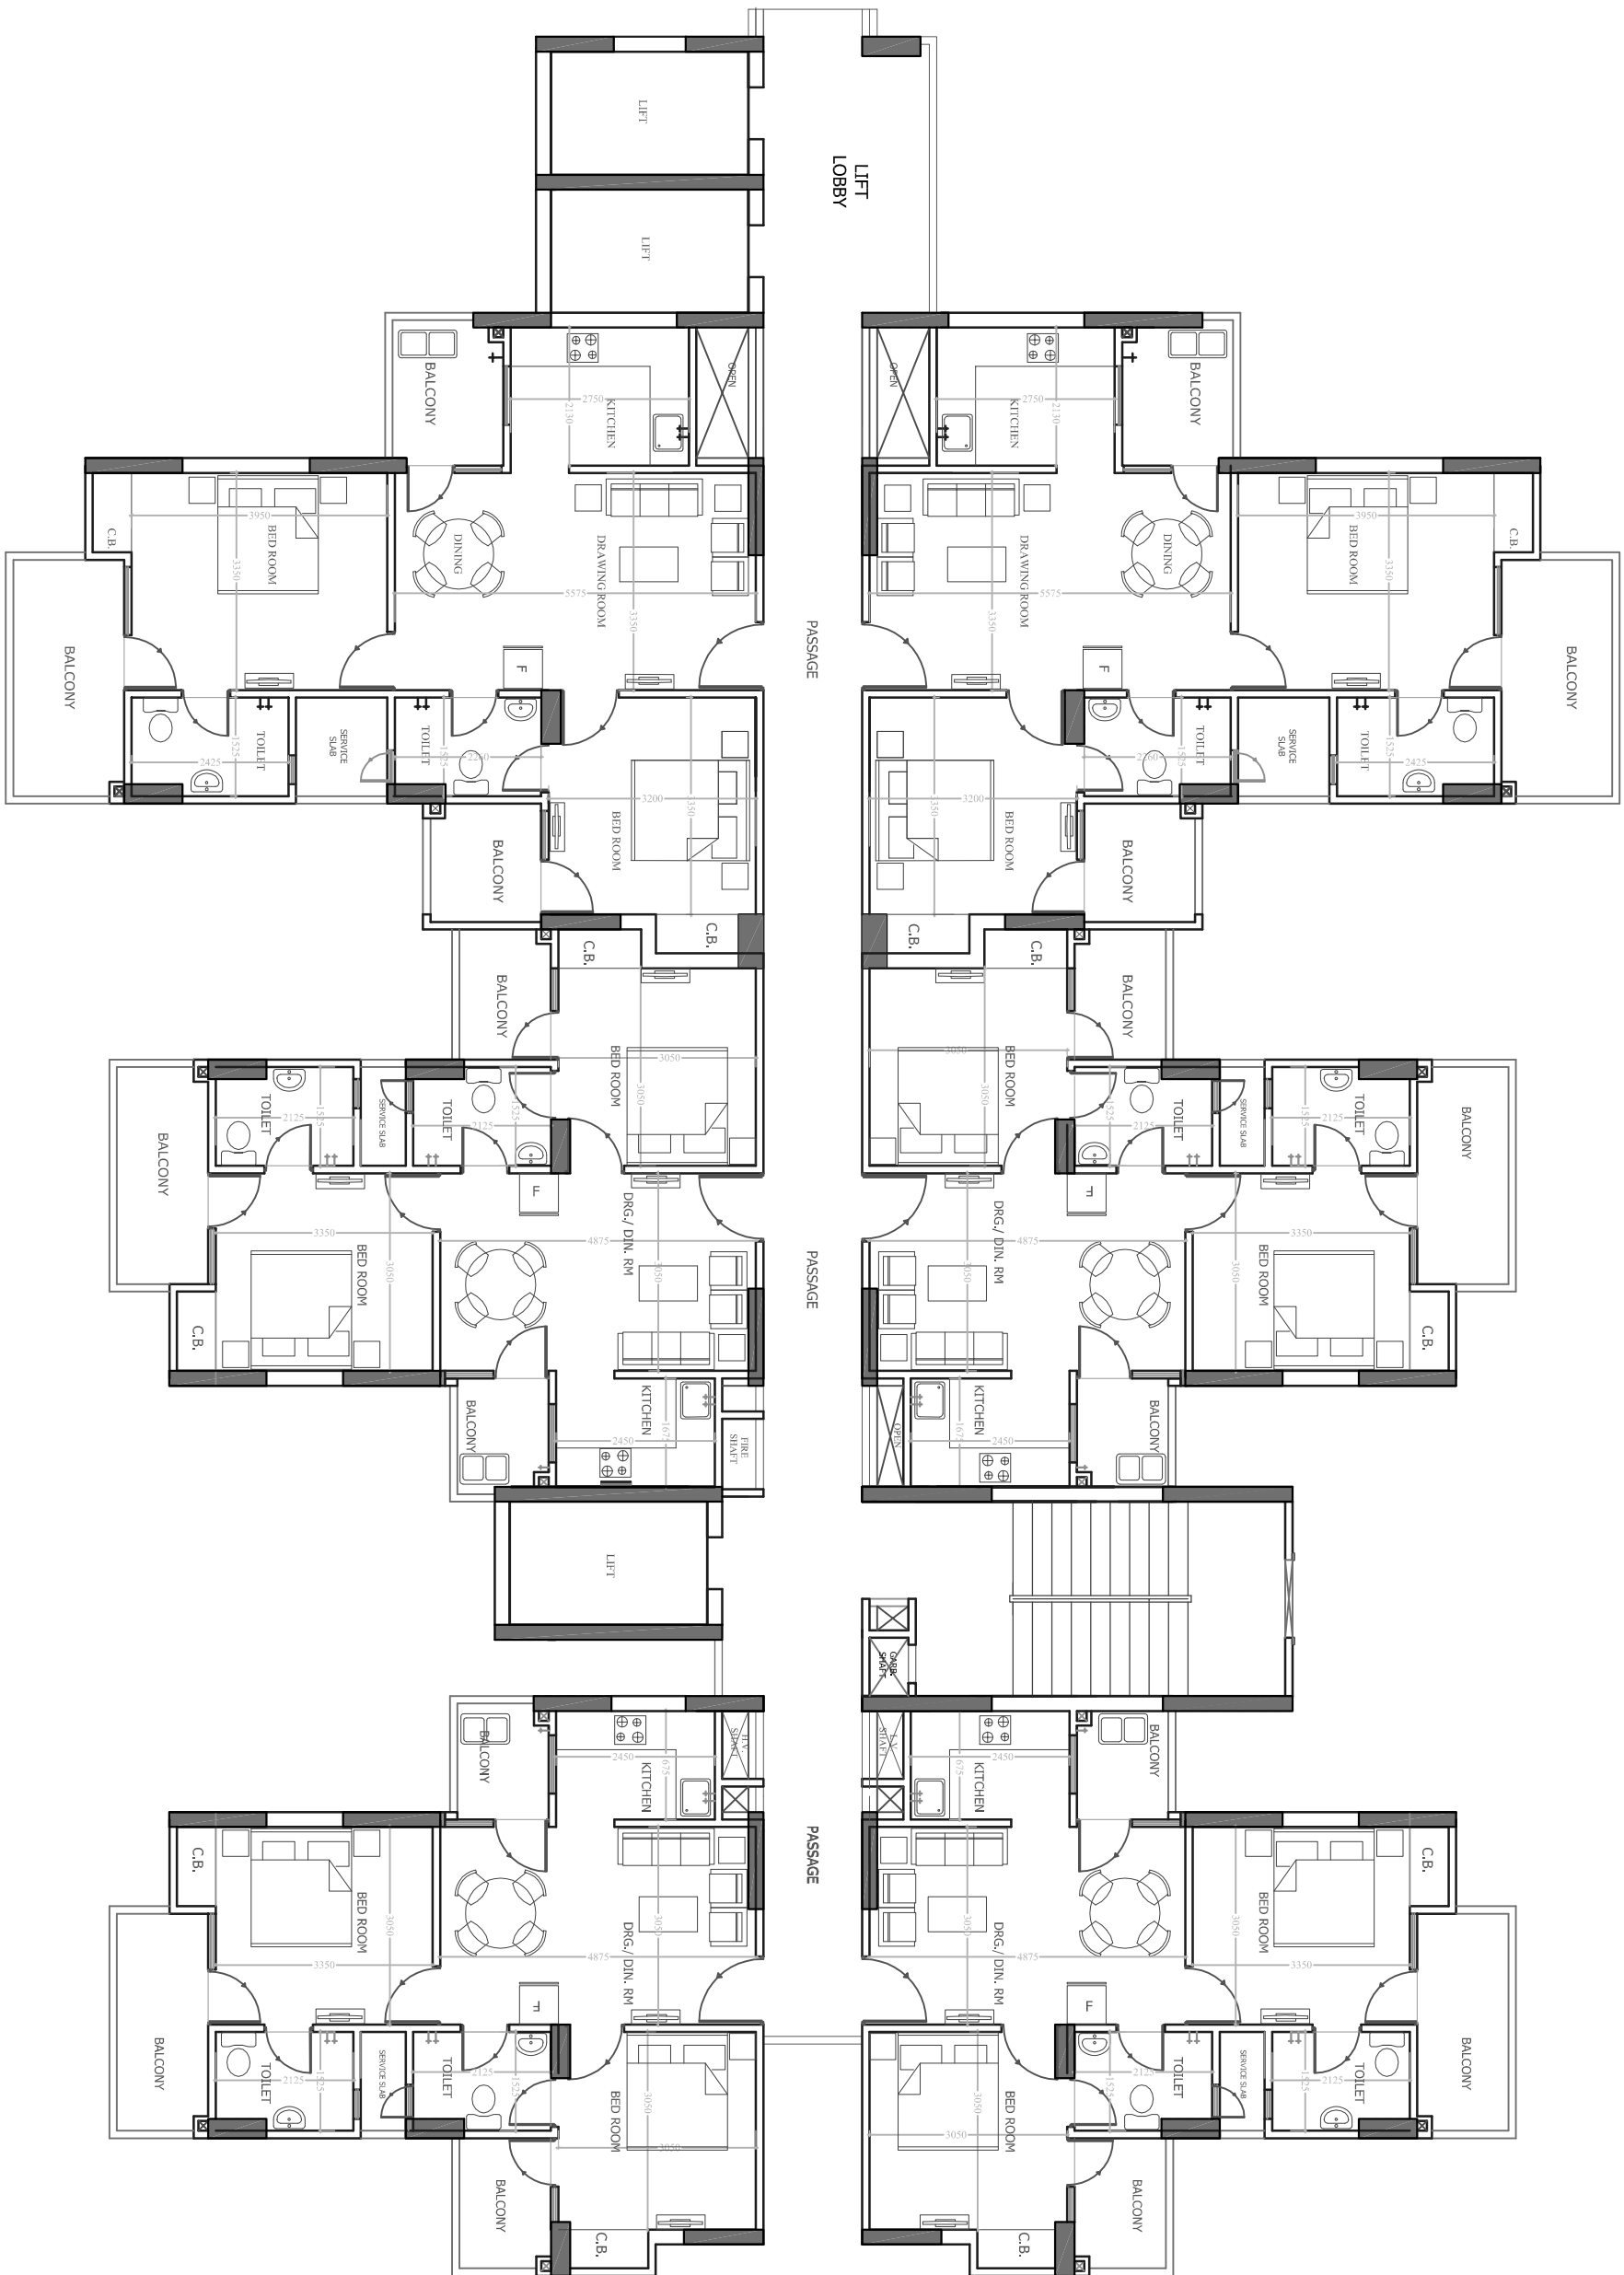

TOWER-S3B
TYPICAL FLOOR PLAN

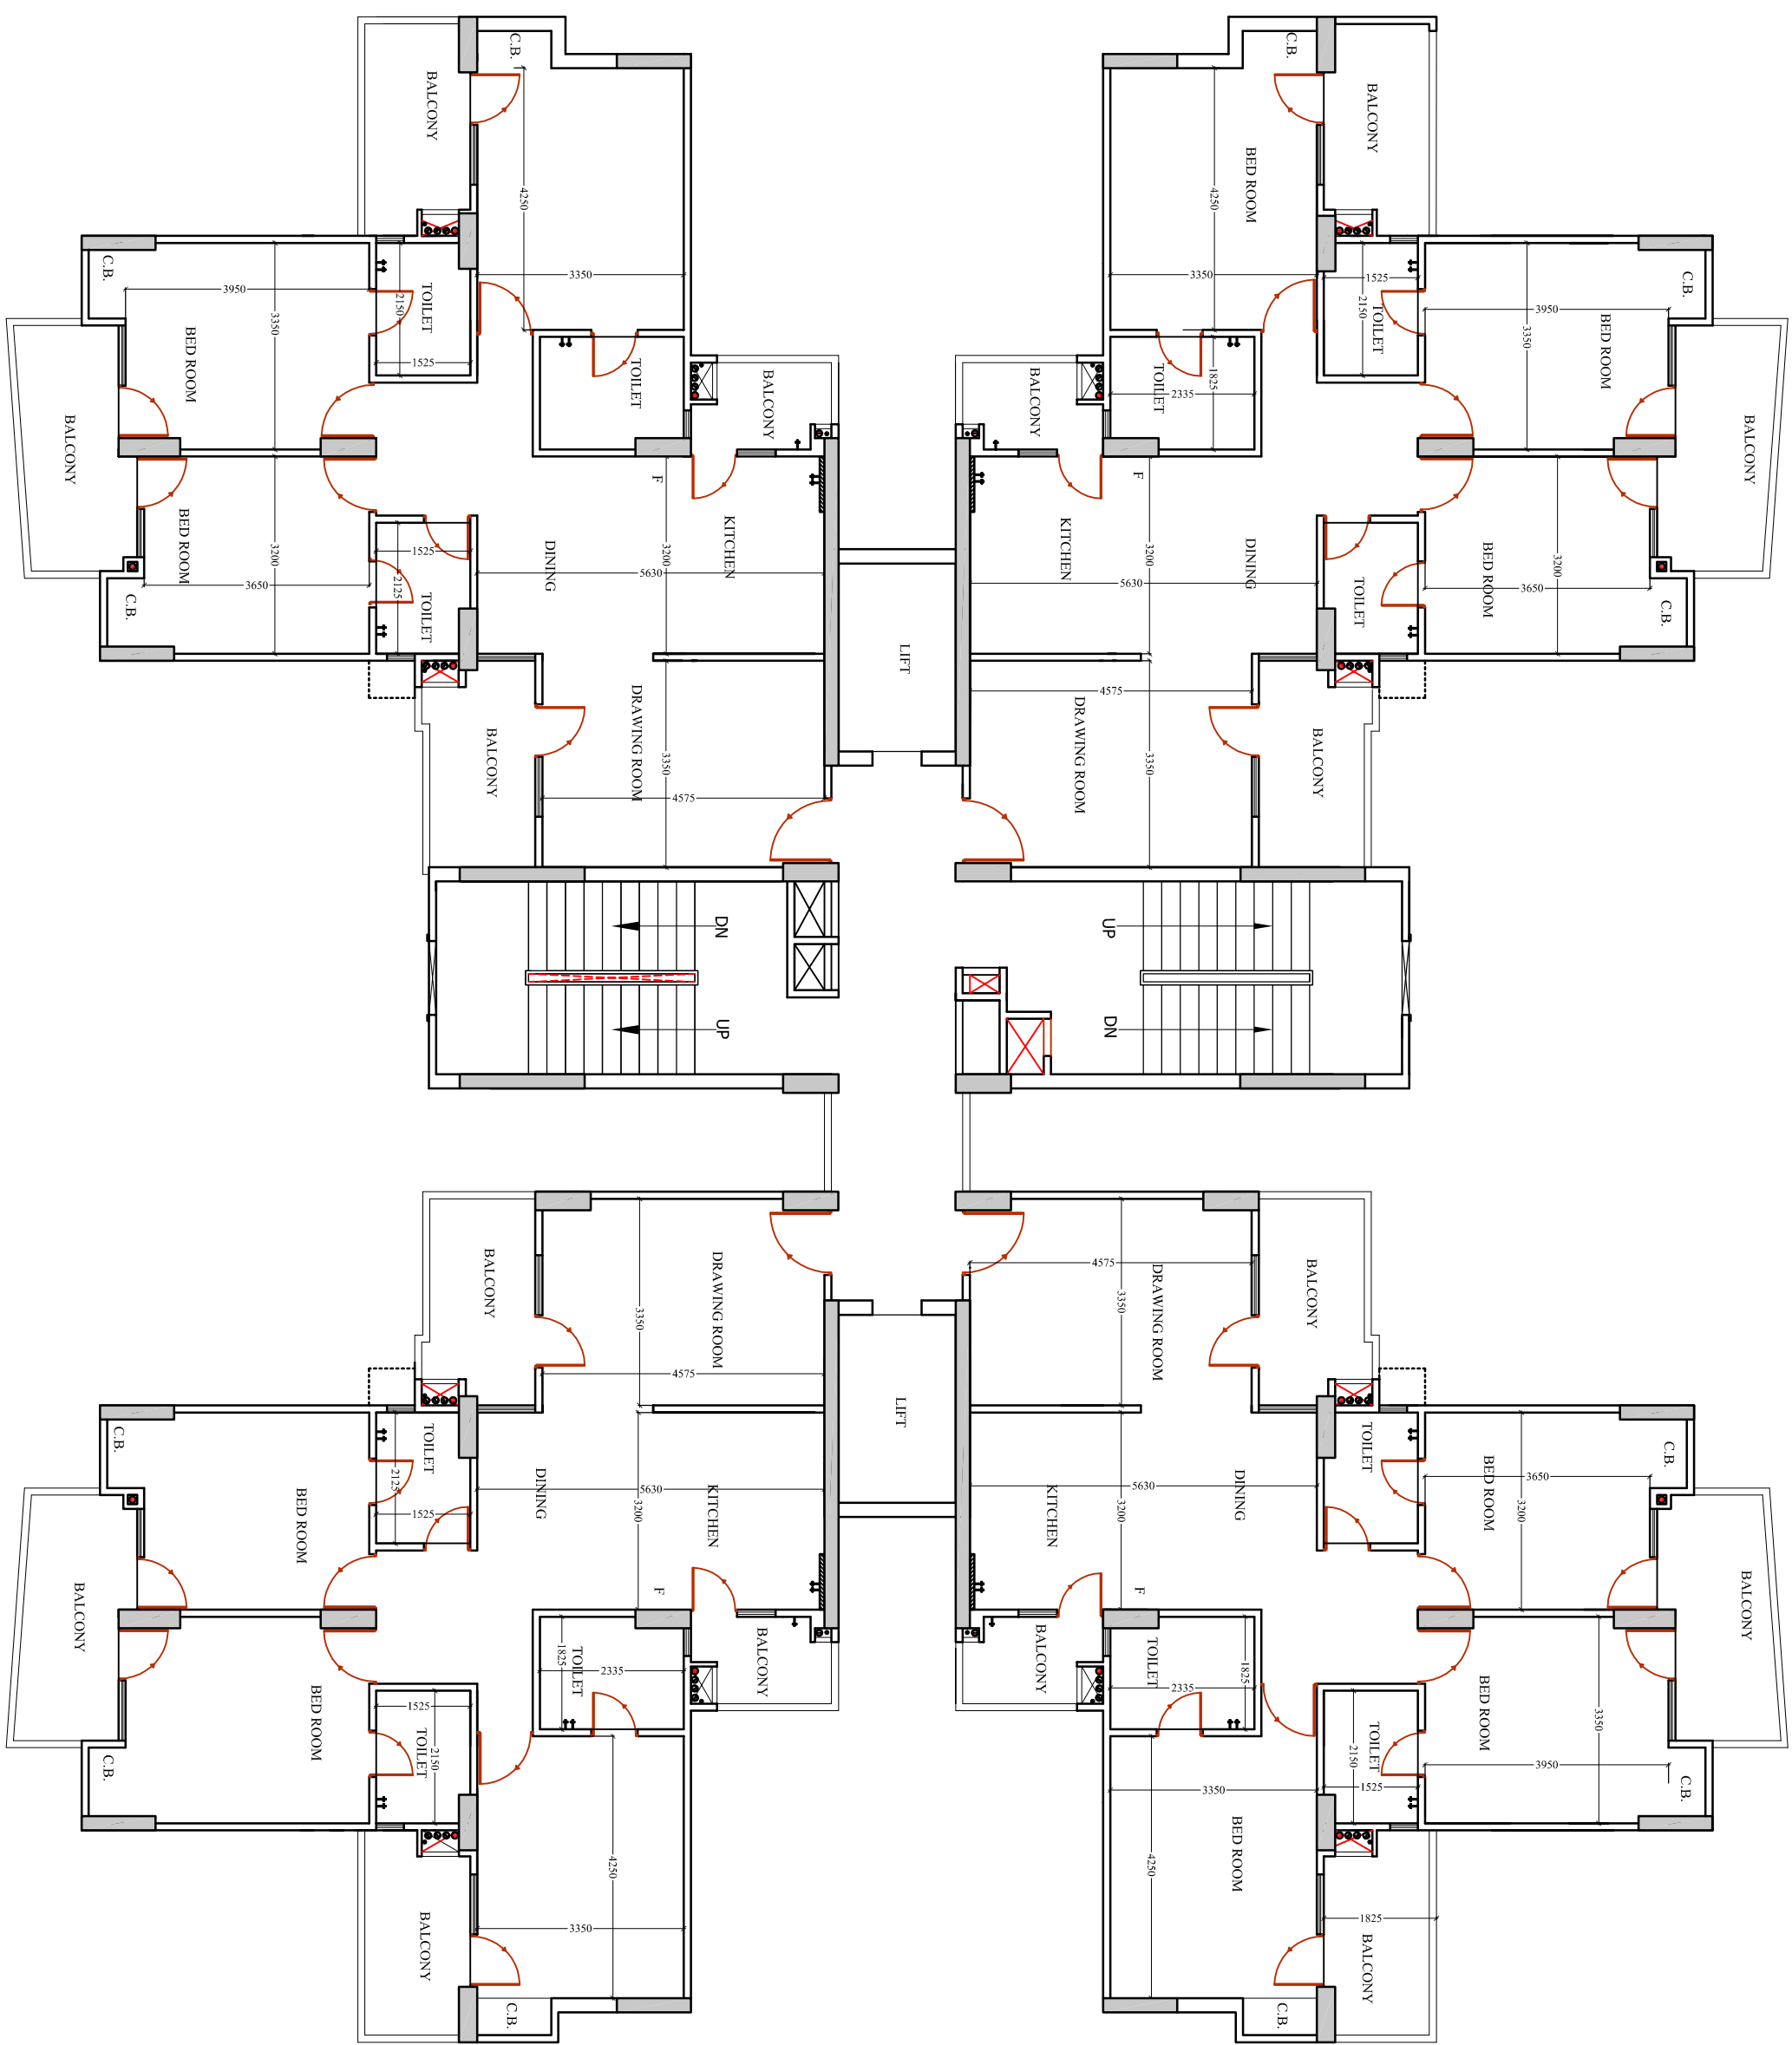

TOWER-E6
TYPICAL FLOOR PLAN

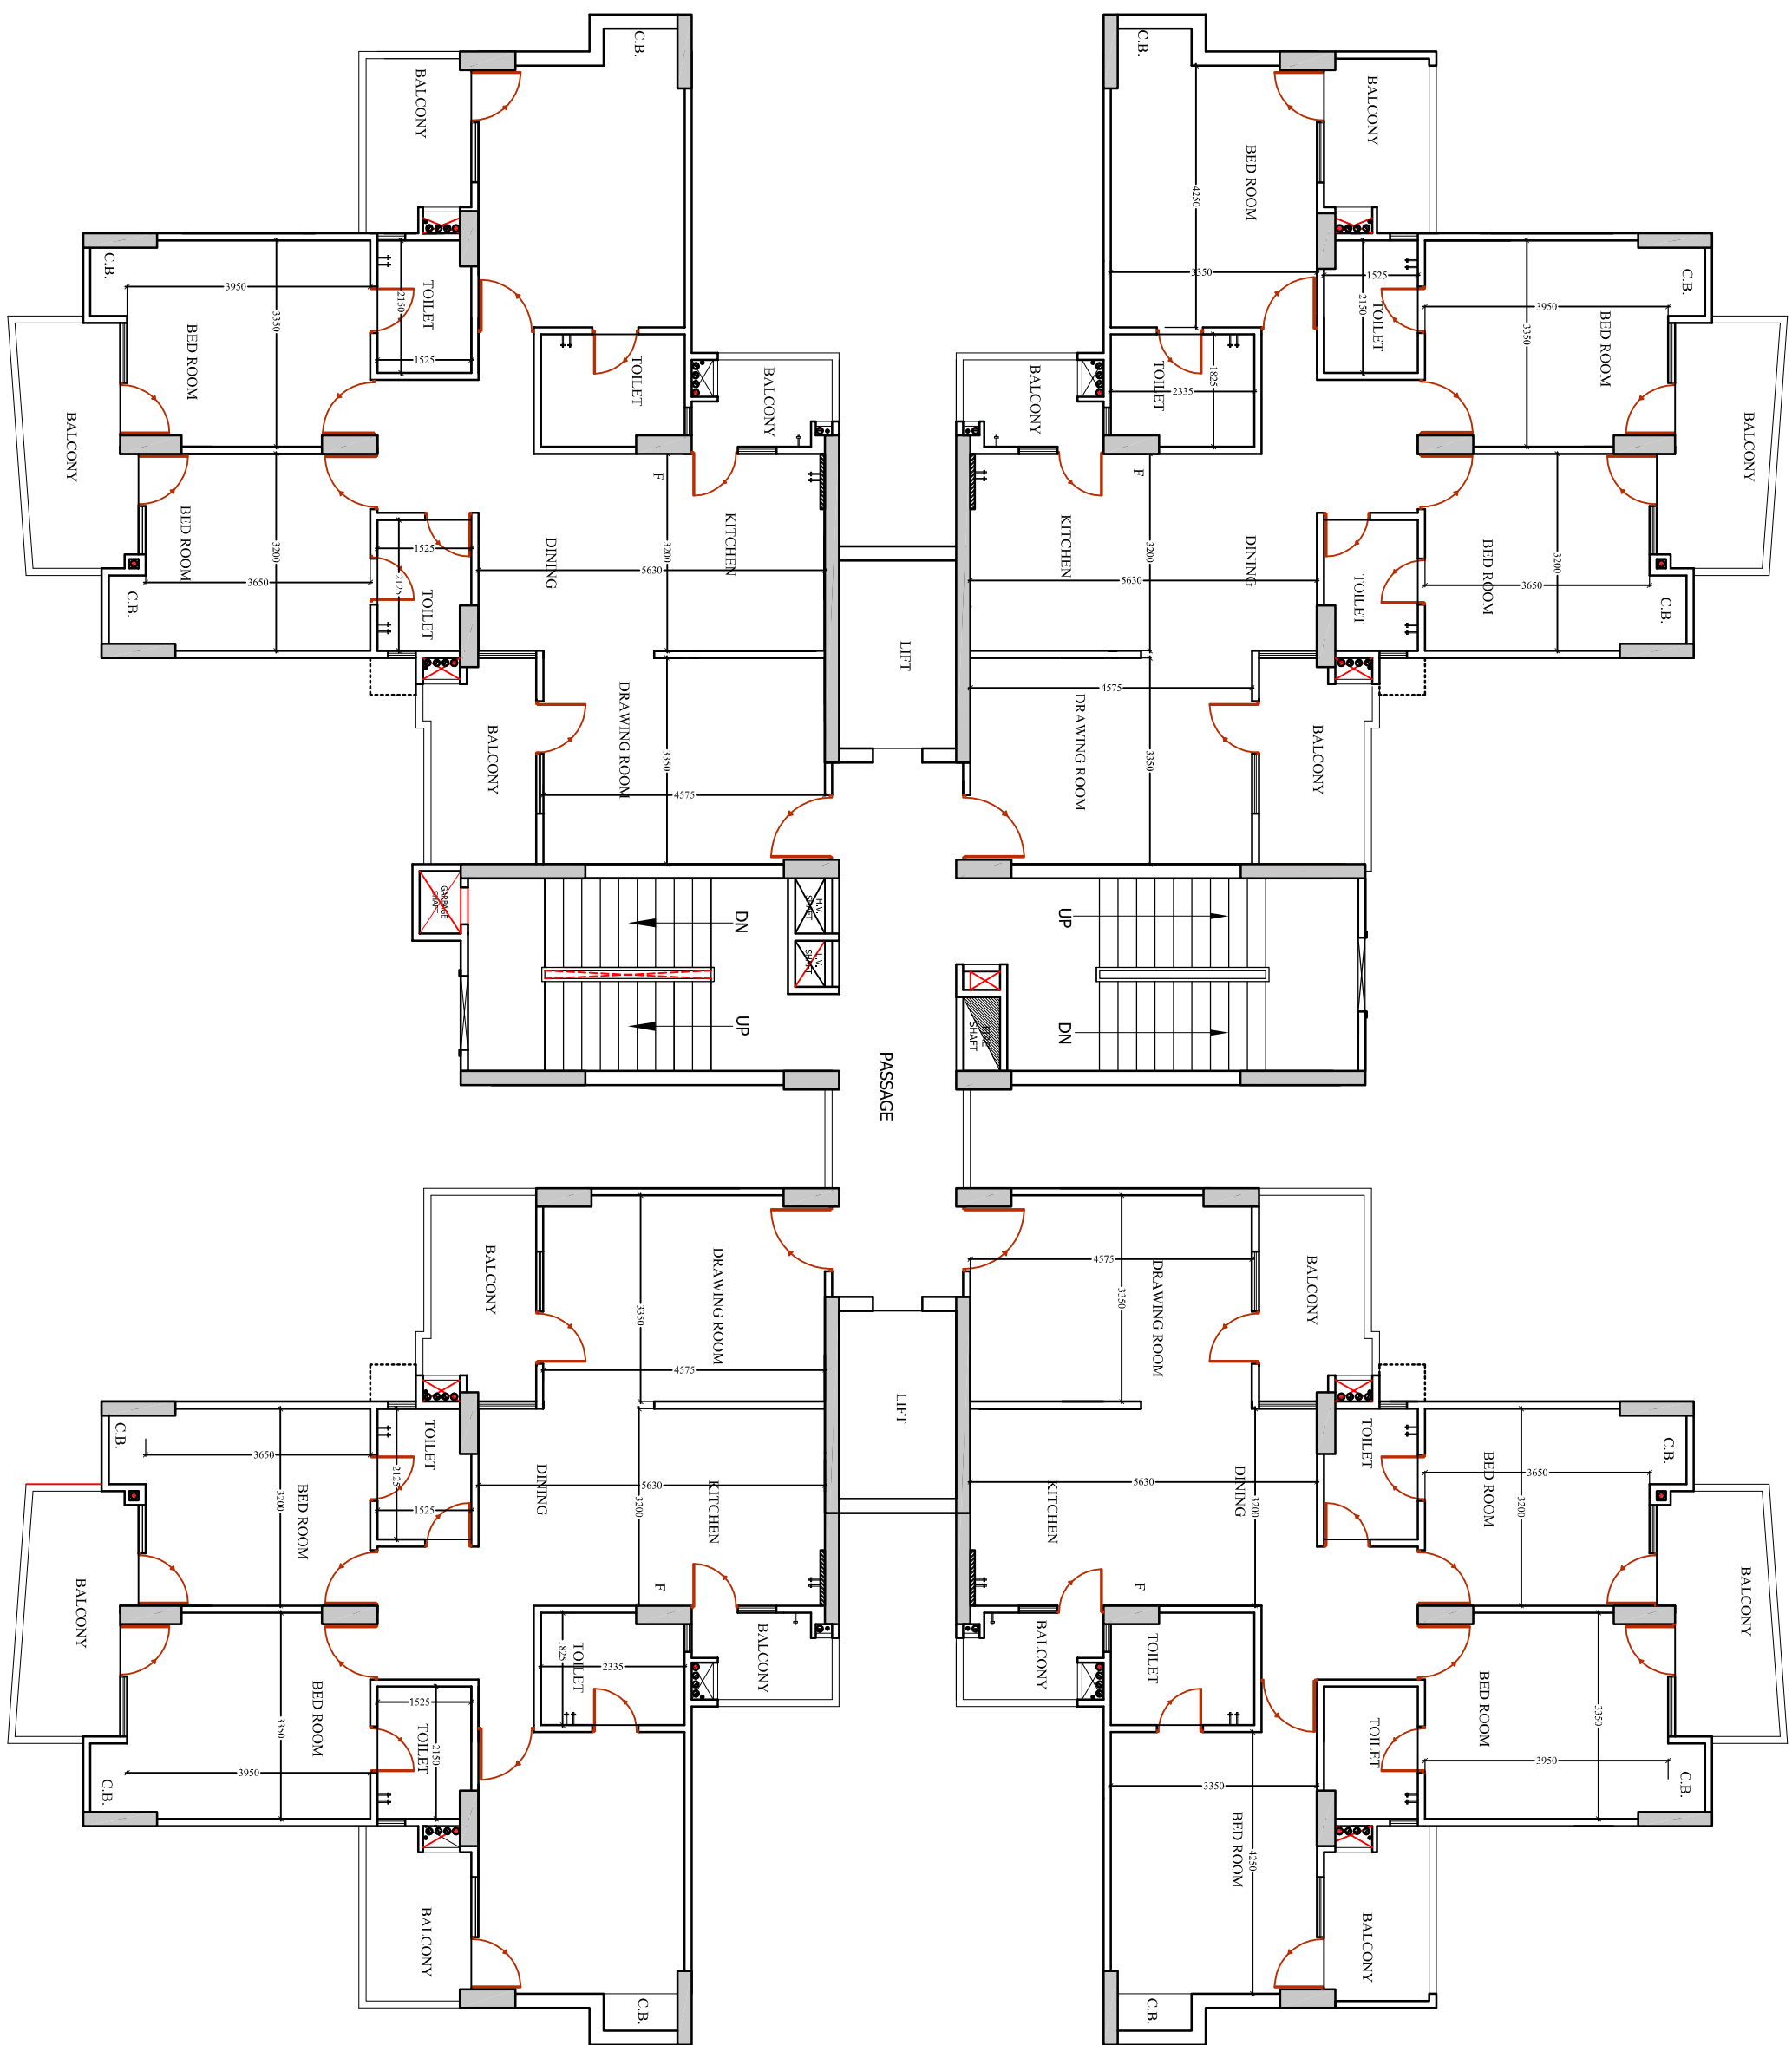

TOWER-E7
TYPICAL FLOOR PLAN



TOWER-B10
TYPICAL FLOOR PLAN

